



Bid Notice Abstract

Request for Quotation (RFQ)

Reference Number 10771945
Procuring Entity CARLOS HILADO MEMORIAL STATE UNIVERSITY
Title Fabrication and Installation of Single and Bunk Beds for the 2-Storey Male and Female Dormitory Bldg. at Binalbagan Campus
Area of Delivery Negros Occidental

Solicitation Number:	RFQ 24-138	Status	Pending
Trade Agreement:	Implementing Rules and Regulations	Associated Components	1
Procurement Mode:	Negotiated Procurement - Small Value Procurement (Sec. 53.9)	Bid Supplements	0
Classification:	Goods	Document Request List	0
Category:	Furniture	Date Published	20/04/2024
Approved Budget for the Contract:	PHP 392,200.00	Last Updated / Time	19/04/2024 10:08 AM
Delivery Period:	30 Day/s	Closing Date / Time	29/04/2024 09:00 AM
Client Agency:			
Contact Person:	Rowena De la Vida Prado Administrative Assistant II Mabini Street Talisay City Negros Occidental Philippines 6115 63-34-7120005 Ext.142 63-939-9296624 bac.sec@chmsu.edu.ph		

Description

Republic of the Philippines
 CARLOS HILADO MEMORIAL STATE UNIVERSITY
 Talisay City, Negros Occidental
 Telephone: (0939) 929 6624
 bac.sec@chmsc.edu.ph

REQUEST FOR QUOTATION

Date: APRIL 17, 2024
 Quotation No. 24-138

Please quote your lowest price on the item/s listed below, stating the shortest time of delivery and submit your quotation duly signed by your representative not later than _____ in the return envelope attached herewith.

DR. ANDREW EUSEBIO S.TAN
 BAC Chairman

NOTE:

- ALL ENTRIES MUST BE TYPEWRITTEN
- DELIVERY PERIOD WITHIN 30 CALENDAR DAYS
- WARRANTY SHALL BE FOR A PERIOD OF SIX (6) MONTHS FOR SUPPLIES & MATERIALS, ONE (1) YEAR FOR EQUIPMENT, FROM DATE OF ACCEPTANCE BY THE PROCURING ENTITY
- PRICE VALIDITY SHALL BE FOR A PERIOD OF _____ CALENDAR DAYS

- 5. G-EPS REGISTRATION CERTIFICATE SHALL BE ATTACHED UPON SUBMISSION OF THE QUOTATION
- 6. BIDDERS SHALL SUBMIT ORIGINAL BROCHURES SHOWING CERTIFICATIONS OF THE PRODUCT BEING OFFERED

ITEM ITEM & DESCRIPTION QTY. UNIT UNIT PRICE TOTAL PRICE
 NO. (Pls. indicate brand offered)
 1 FABRICATION AND INSTALLATION OF SINGLE AND BUNK 1 lot
 BEDS FOR THE 2-STOREY MALE AND FEMALE DORMITORY
 BLDG. IN BINALBAGAN CAMPUS
 NOTE: Please see attached drawings for reference
 TOTAL

*****Nothing Follows*****

TOTAL ABC = Php 392,200.00

PROCUREMENT OF SINGLE AND BUNK BEDS WITH FABRICATION AND INSTALLATION FOR THE 2-STOREY MALE AND
 FEMALE DORMITORY BUILDING IN BINALBAGAN CAMPUS/J. VERGARA
 PR# 24-233-0320 03-20-24

Line Items

Item No.	Product/Service Name	Description	Quantity	UOM	Budget (PHP)
1	ONE (1) LOT	Fabrication and Installation of Single and Bunk Beds	1	Lot	392,200.00

Created by Rowena De la Vida Prado

Date Created 19/04/2024

The PhilGEPS team is not responsible for any typographical errors or misinformation presented in the system. PhilGEPS only displays information provided for by its clients, and any queries regarding the postings should be directed to the contact person/s of the concerned party.



Republic of the Philippines
CARLOS HILADO MEMORIAL STATE UNIVERSITY
 Talisay City, Negros Occidental
 Telephone: (0939) 929 6624
bac.sec@chmsc.edu.ph

REQUEST FOR QUOTATION

Date: APRIL 17, 2024
 Quotation No. 24-138

Please quote your lowest price on the item/s listed below, stating the shortest time of delivery and submit your quotation duly signed by your representative not later than _____ in the return envelope attached herewith.


DR. ANDREW EUSEBIO S. TAN
 BAC Chairman

NOTE:

1. ALL ENTRIES MUST BE TYPEWRITTEN
2. DELIVERY PERIOD WITHIN 30 CALENDAR DAYS
3. WARRANTY SHALL BE FOR A PERIOD OF SIX (6) MONTHS FOR SUPPLIES & MATERIALS, ONE (1) YEAR FOR EQUIPMENT, FROM DATE OF ACCEPTANCE BY THE PROCURING ENTITY
4. PRICE VALIDITY SHALL BE FOR A PERIOD OF _____ CALENDAR DAYS
5. G-EPS REGISTRATION CERTIFICATE SHALL BE ATTACHED UPON SUBMISSION OF THE QUOTATION
6. BIDDERS SHALL SUBMIT ORIGINAL BROCHURES SHOWING CERTIFICATIONS OF THE PRODUCT BEING OFFERED


ITEM NO.	ITEM & DESCRIPTION (Pls. indicate brand offered)	QTY.	UNIT	UNIT PRICE	TOTAL PRICE
1	FABRICATION AND INSTALLATION OF SINGLE AND BUNK BEDS FOR THE 2-STOREY MALE AND FEMALE DORMITORY BLDG. IN BINALBAGAN CAMPUS	1	lot		
	<i>NOTE: Please see attached drawings for reference</i>				
	TOTAL				
	*****Nothing Follows*****				
	TOTAL ABC = Php 392,200.00				
	PROCUREMENT OF SINGLE AND BUNK BEDS WITH FABRICATION AND INSTALLATION FOR THE 2-STOREY MALE AND FEMALE DORMITORY BUILDING IN BINALBAGAN CAMPUS/J. VERGARA				
	PR# 24-233-0320 03-20-24				
	INCOME 118-164-24-03 03-26-24				

Date _____ By _____
 Released (BAC) _____
 Returned (Supplier) _____


 Printed Name/Signature

 Tel. No./Cellphone No.


 Date

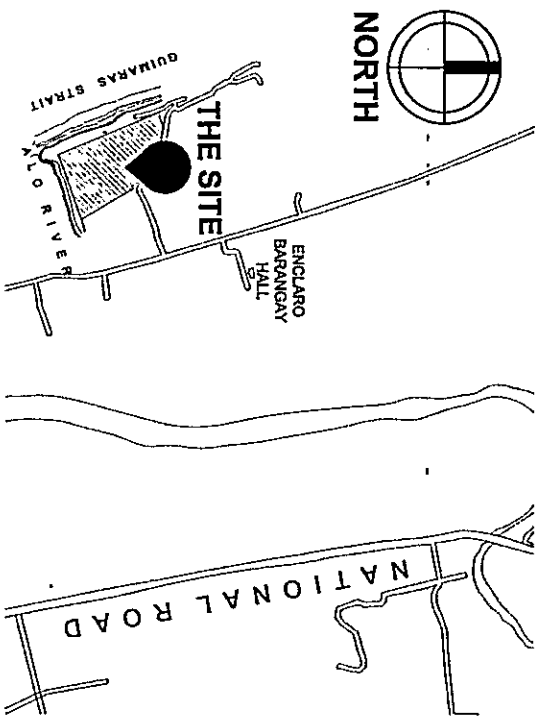

1 SITE VICINITY MAP
SCALE NOT TO SCALE

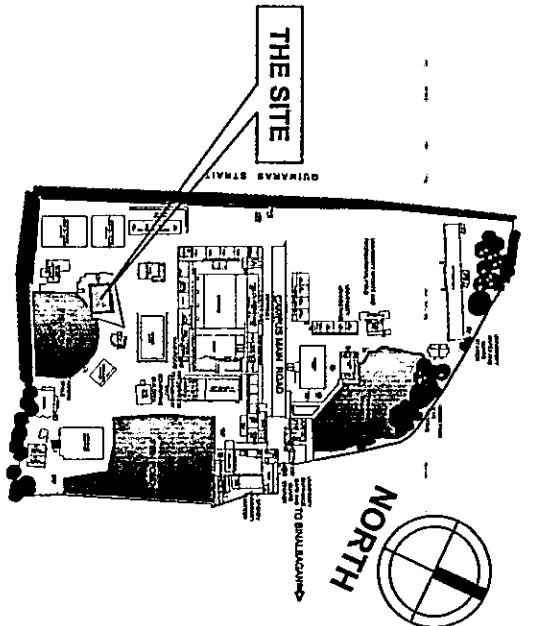


2 SITE DEVELOPMENT PLAN
SCALE NOT TO SCALE

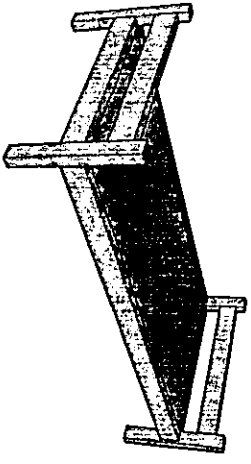

ENHANCEMENT OF MALE DORMITORY DOMINIC TORRES LINK BUILDING - 2ND FLOOR
PHYSICAL PLANNING AND MANAGEMENT

3 NORMAL PERSPECTIVES
SCALE NOT TO SCALE

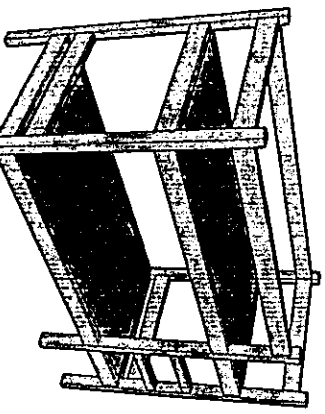


ENHANCEMENT OF MALE DORMITORY DOMINIC TORRES LINK BUILDING - 2ND FLOOR
PHYSICAL PLANNING AND MANAGEMENT

<p>PREPARED BY:</p> <p>Republic of the Philippines CARLOS HILADO MERORIAL STATE UNIVERSITY Negros Occidental</p>	<p>PROJECT TITLE:</p> <p>Fabrication and Installation of Single and Bunk Bed for the 2-Storey Male and Female Dormitory Building</p>	<p>ENDORSED BY:</p> <p>JOBVILLE B. VERGARA, EID</p>	<p>CHECKED BY:</p> <p>ENGR. JUN-JUN TAKALUZ</p>	<p>RECOMMENDING APPROVAL:</p> <p>ROSALINDA S. VILLALVA, J.D.</p>	<p>APPROVED BY:</p> <p>NORBERTO P. MANGULABNAN, Ph.D.</p>	<p>DRAWN BY:</p> <p>ELMER S. DELA CRUZ</p> <p>CHECKED BY:</p> <p>LEOVEL MASALUNBE, MAE</p> <p>Checked by: </p>
---	--	---	---	--	---	--

SHEET	TITLE
	ARCHITECTURAL
CS	SITE VICINITY MAP
CS	SITE DEVELOPMENT MAP
CS	NORMAL PERSPECTIVES
A-1	NORMAL PERSPECTIVE
A-1	SINGLE-BED FRAMING PLAN
A-1	FRONT ELEVATION
A-1	RIGHT-SIDE ELEVATION
A-2	NORMAL PERSPECTIVE
A-2	BUNK-BED FRAMING PLAN
A-2	FRONT ELEVATION
A-2	RIGHT-SIDE ELEVATION




ENHANCEMENT
OF MALE & FEMALE
DORMITORY (SINGLE
& BUNK BED)
NORMAL PERSPECTIVE

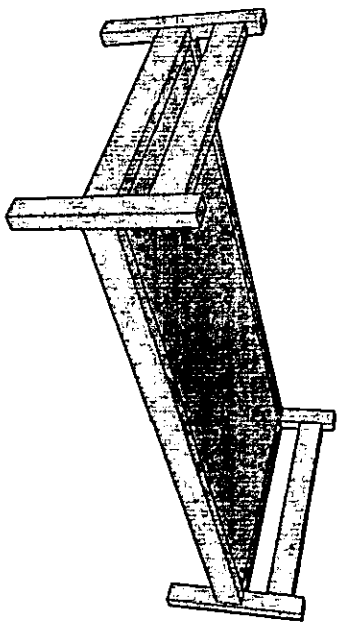

1
SCALE
NORMAL PERSPECTIVE
NOT TO SCALE


USE: 2X4" HARDWOOD
(VERIFY SUPPLIER)

USE: 2X3" HARDWOOD
(VERIFY SUPPLIER)

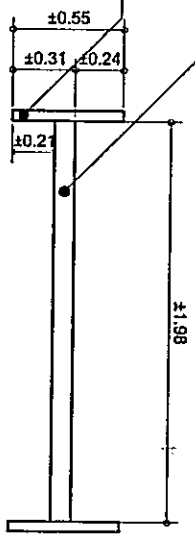


3
SCALE
FRONT ELEVATION
1.30 METERS

2
SCALE
SINGLE-BED FRAMING PLAN
1.30 METERS

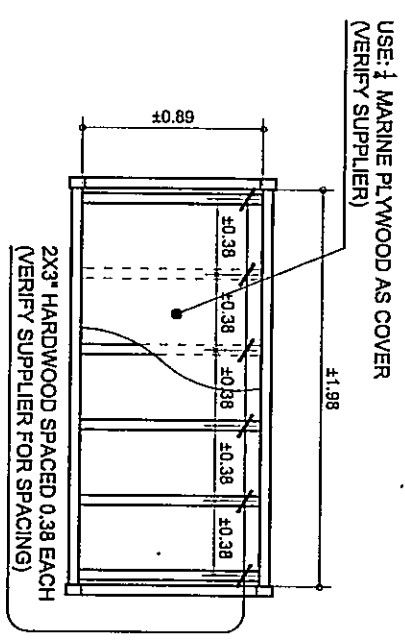


USE: 2X4" HARDWOOD
(VERIFY SUPPLIER)

USE: 2X3" HARDWOOD
(VERIFY SUPPLIER)

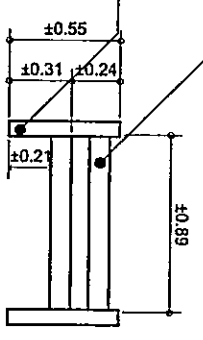

4
SCALE
RIGHT-SIDE ELEVATION
1.30 METERS


PREPARED BY: CARLOS HILADO MERORIAL STATE UNIVERSITY Negros Occidental	PROJECT TITLE: Fabrication and Installation of Single and Bunk Bed for the 2-Storey Male and Female Dormitory Building	ENDORSED BY: ARCHITECT VERONICA PAN	CHECKED BY: ENGINEER	RECOMMENDING APPROVAL: IN CHARGE	APPROVED BY: ARCHITECT	DRAWN BY: ENGINEER
---	--	--	-----------------------------	---	-------------------------------	---------------------------

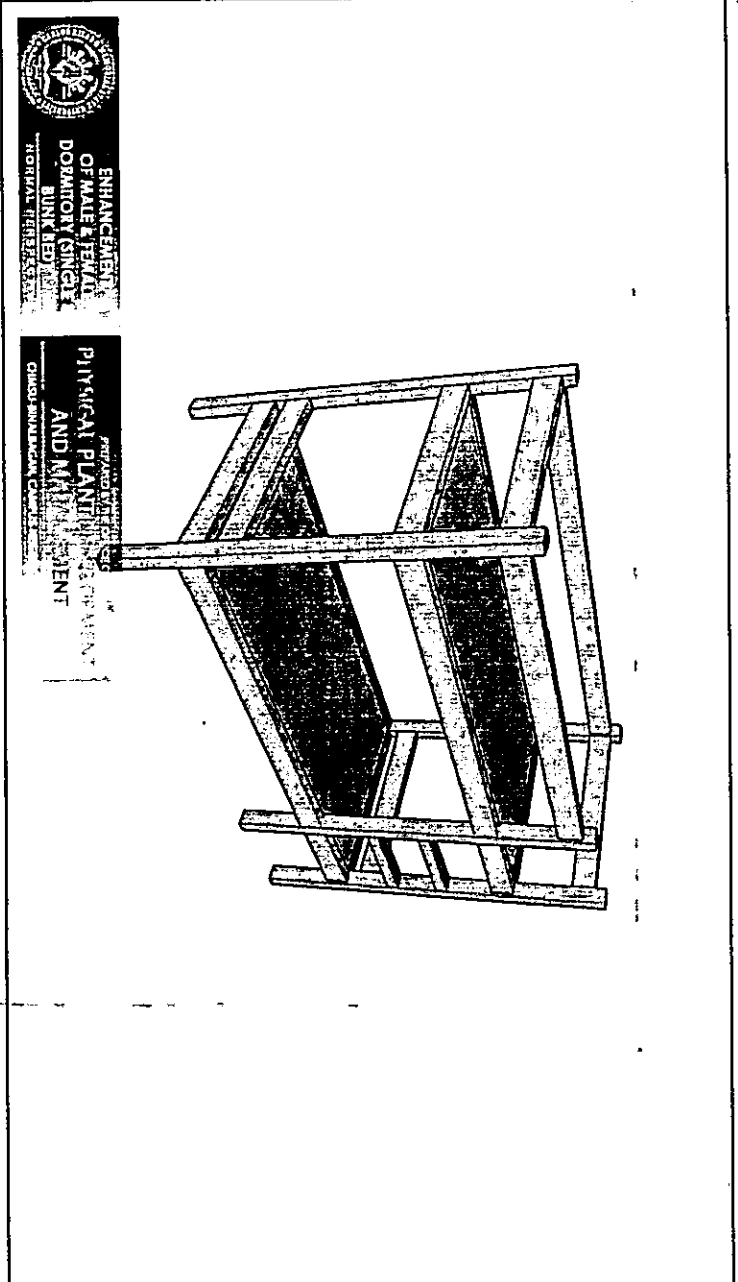


ENHANCEMENT OF MALE FEMALE DOMINIUM (ORIGINAL BUNK BED) NORMAL PERSPECTIVE

PHYSICAL PLANT AND MAINTENANCE CENTER


1 NORMAL PERSPECTIVE
SCALE: A/2
NOT TO SCALE

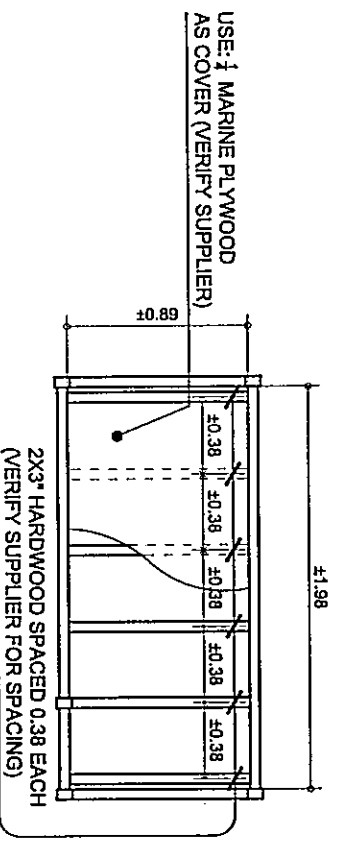

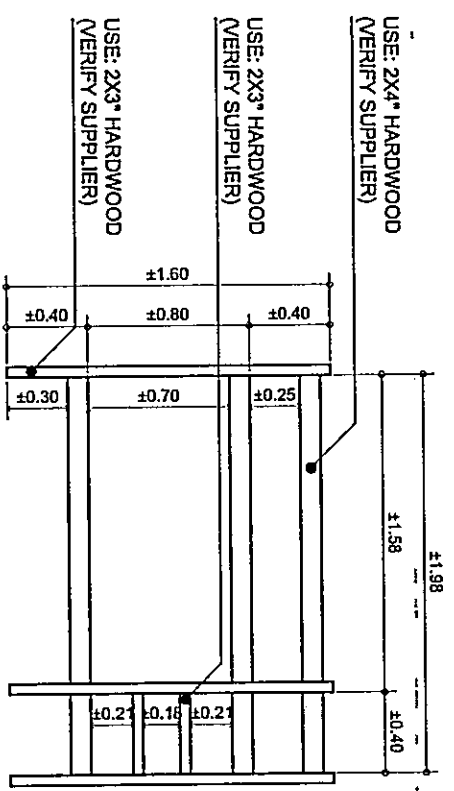




 
 
2 BUNK-BED FRAMING PLAN
SCALE: A/2
1:30 METERS

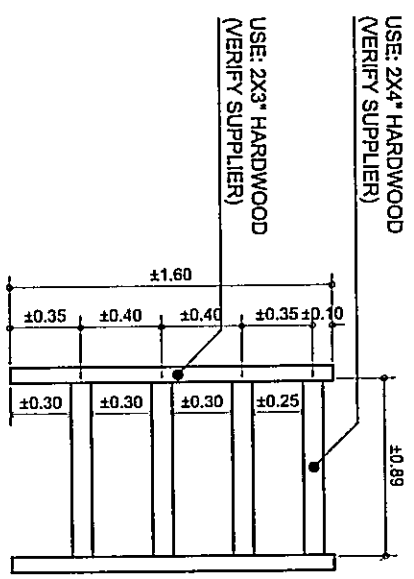

3 FRONT ELEVATION
SCALE: A/2
1:30 METERS



3 RIGHT-SIDE ELEVATION
SCALE: A/2
1:30 METERS

   PREPARED BY: CARLOS HILADO MERIAL State University Negros Occidental	PROJECT TITLE: Fabrication and Installation of Single and Bunk Bed for the 2-Storey Male and Female Dormitory Building	ENDORSED BY:  DEVELLE B. VERGARA, EDD	CHECKED BY:  ENGR. JUN-JUN BARQUEZ	RECOMMENDING APPROVAL:  ROSALINDA S. TIVILLA, J.D.	APPROVED BY:  NORBERTO P. MANJILABAYAN, Ph.D.	DRAWN BY:  ELMER T. ZAMORA CHECKED BY:  LEONEL RODRIGUEZ, MAE CAMPUS/FACIAL COORDINATOR
--	--	---	---	---	--	---