



Bid Notice Abstract

Request for Quotation (RFQ)

Reference Number 12840796
Procuring Entity CARLOS HILADO MEMORIAL STATE UNIVERSITY
Title Procurement of Labor and Materials for the Repair and Rehabilitation of Typhoon Tino-Affected Campus Buildings at Alijis Campus
Area of Delivery Negros Occidental

Solicitation Number: RFQ 26-044 Trade Agreement: Implementing Rules and Regulations Procurement Mode: Negotiated Procurement - Small Value Procurement (Sec. 53.9) Classification: Civil Works Category: Construction Projects Approved Budget for the Contract: PHP 350,000.00 Delivery Period: 60 Day/s Client Agency: Contact Person: Rowena De la Vida Prado Administrative Assistant II Mabini Street Talisay City Negros Occidental Philippines 6115 63-34-7120005 Ext.142 63-939-9296624 bac.sec@chmsu.edu.ph	Status	Pending
	Associated Components	4
	Bid Supplements	0
	Document Request List	0
	Date Published	10/03/2026
	Last Updated / Time	09/03/2026 18:20 PM
	Closing Date / Time	17/03/2026 09:00 AM

Description

Republic of the Philippines
 CARLOS HILADO MEMORIAL STATE UNIVERSITY
 Talisay City, Negros Occidental
 Mobile Phone Number: (0920) 583 3046
 bac.sec@chmsu.edu.ph

REQUEST FOR QUOTATION

Page 1 of 9
 Date: MARCH 09, 2026
 Quotation No. 26-044

Please quote your lowest price on the item/s listed below, stating the shortest time of delivery and submit your quotation duly signed by your representative not later than _____ in the return envelope attached herewith.

DR. MA. RIZA T. MANALO
 BAC Chairperson

NOTE:

- ALL ENTRIES MUST BE TYPEWRITTEN
- DELIVERY PERIOD WITHIN 60 CALENDAR DAYS
- WARRANTY SHALL BE FOR A PERIOD OF SIX (6) MONTHS FOR SUPPLIES & MATERIALS, ONE (1) YEAR FOR EQUIPMENT, FROM DATE OF ACCEPTANCE BY THE PROCURING ENTITY
- PRICE VALIDITY SHALL BE FOR A PERIOD OF _____ CALENDAR DAYS
- G-EPS REGISTRATION CERTIFICATE SHALL BE ATTACHED UPON SUBMISSION OF THE QUOTATION
- BIDDERS SHALL SUBMIT ORIGINAL PROCEDURES SHOWING CERTIFICATIONS OF THE PRODUCT BEING OFFERED

1.0 GENERAL WORKS

- 1.1 Mobilization/ Demobilization
- 1.2 Removal and Pull-out of Damaged Portion of the Structure
- 1.3 Clearing, and Cleaning of Site
- 1.4 Safety Occupational Hazard & Scaffoldings

2.0 ROOFING WORKS

- 2.1 Repair and Restoration of the Damaged Roof Section (TVEP Bldg., MRF, All Gender CR, ICT Bldg., Mechanical and Automative, & Powerhouse)

3.0 CEILING WORKS

- 3.1 Repair and Restoration of the Damaged Ceiling Section (TVEP Bldg., MRF, All Gender CR, Laboratory Bldg. & ICT Bldg.)

4.0 PAINTING WORKS

- 4.1 Painting for the Affected Portion (MRF, Laboratory Bldg., STGB, & All Gender CR)

5.0 GLASS WORKS

- 5.1 Supply & Installation of Windows (Laboratory Bldg. & TVEP Bldg.)

6.0 ELECTRICAL WORKS

- 6.1 Repair & Installation of the Damaged Portion of the Electrical System (All Gender CR)

7.0 PLUMBING WORKS

- 7.1 Repair and Installation on the Damage Portion of Downspout (ICT Bldg.)

8.0 CONCRETE AND METAL WORKS

- 8.1 Retrofitting of Flagpole (Gymnasium)
- 8.2 Repair of Metal Louver (Laboratory Building)
- 8.3 Repair of Damaged Footwalk

9.0 MISCELLANEOUS WORKS

- 9.1 FOR ALL OTHER ITEMS that are not included on listed Bill of Quantities in your Bid but are deemed necessary, incidental, or indispensable for the completion of the works and the delivery of the project, and in full compliance with all applicable laws, rules, regulations, codes, and requirements of the concerned government authorities.

BILL OF QUANTITIES

1.0 GENERAL WORKS

- 1.1 Mobilization/ Demobilization 1 lot
- 1.2 Removal and Pull-out of Damaged Portion of the Structure 1 lot
- 1.3 Clearing, and Cleaning of Site 1 lot
- 1.4 Safety Occupational Hazard & Scaffoldings 1 lot
- Sub-total, 1.0 (GENERAL WORKS)

2.0 ROOFING WORKS

- 2.1 Repair and Restoration of the Damaged Roof Section (TVEP Bldg., MRF, All Gender CR, ICT Bldg., Mechanical and Automative, & Powerhouse)
 - 2.1.1 Pre-Bended, Gutter 6 sht
 - 2.1.2 Pre-Bended, Pre-Painted Fascia 50 sht
 - 2.1.3 Pre-Bended, Pre-Painted End Flashing 10 sht
 - 2.1.4 Pre-painted Long Span Rib-Type Roof (1.22m W x 4.75m L) 15 sht
 - 2.1.5 Pre-painted Long Span Rib-Type Roof (1.22m W x 5.10m L) 5 sht
 - 2.1.6 Aluminum Insulation Foam (Double Sided) 25 m
 - 2.1.7 C-Purlins (2" x 4" 1.2mm) 14 lght
 - 2.1.8 C-Purlins (2" x 6" 1.2mm) 4 lght
 - 2.1.9 Angle Bar (1" x 1" x 1/8") 15 lght
 - 2.1.10 10 mmø x 6 m DSB 4 lght
 - 2.1.11 Tex Screw 2 box
 - 2.1.12 Elastomeric Sealant 1 liter
- Sub-total, 2.0 (Roofing Works)

3.0 CEILING WORKS

- 3.1 Repair and Restoration of the Damaged Ceiling Section (TVEP Bldg., MRF, All Gender CR, Laboratory Bldg. & ICT Bldg.)
 - 3.1.1 Fiber Cement Board 1.2 mm 6 lght
 - 3.1.2 Wall Angle 8 pcs
 - 3.1.3 Mini Rib (0.60m x 1m x .4mm) 37 sht
 - 3.1.4 Metal Furring 10 pcs
- Sub-total, 3.0 (Ceiling Works)

4.0 PAINTING WORKS

- 4.1 Painting for the Affected Portion (MRF, Laboratory Bldg., STGB, & All Gender CR)
 - 4.1.1 Metal Primer (Roof-MRF) 4 gal
 - 4.1.2 Flat White (Ceiling-Laboratory & All Gender CR) 3 gal
 - 4.1.3 Cementitious Waterproofing (STGB) 22 gal
 - 4.1.4 Cement (STGB) 5 bags
 - 4.1.5 Painting Accessories 4 lot
- Sub-total, 4.0 (Painting Works)

5.0 GLASS WORKS

- 5.1 Supply & Installation of Windows (Laboratory Bldg. & TVEP Bldg.)
 - 5.1.1 Jalousie Window Blade and Frame (Black Frame) (bronze glass finish) 6 set
- Sub-total, 5.0 (Glass Works)

6.0 ELECTRICAL WORKS

- 6.1 Repair & Installation of the Damaged Portion of the Electrical System (All Gender CR)
 - 6.1.1 LED Bulb 1 pc
 - 6.1.2 Wires and Accessories 1 lot
- Sub-total, 6.0 (Electrical Works)

7.0 PLUMBING WORKS

- 7.1 Repair and Installation on the Damage Portion of Downspout (ICT Bldg.)
 - 7.1.1 PVC Sanitary Pipe (Orange Pipe) 4"ø x 10'ft. 2 lght

- 8.1.1 Portland Cement (40kg) 3 bag
- 8.1.2 Mixing Sand 1 cu.m
- 8.1.3 Gravel (3/4") 1 cu.m
- 8.1.4 12 mm RSB 2 lght
- 8.1.5 10 mm RSB 2 lght
- 8.1.6 9 mm RSB 3 lght
- 8.1.7 #16 G.I. Tie Wires 2 kg
- 8.1.8 GI Pipe, 2", Schedule 40, Seamless with Metal Primer (Gray) 2 lght

8.2 Repair of Metal Louver (Laboratory Building)

- 8.2.1 Rivets 1 box
- 8.2.1 Repair of Metal Louver and additional support 1 lot

8.3 Repair of Damaged Footwalk

- 8.3.1 Portland Cement (40kg) 8 bag
- 8.3.2 Mixing Sand 0.5 cu.m
- 8.3.3 Gravel (3/4") 1 cu.m
- 8.3.4 12 mm RSB 5 lght
- 8.3.5 #16 G.I. Tie Wires 1 kg

Sub-total, 8.0 (Metal Works)

9.0 MISCELLANEOUS WORKS

9.1 FOR ALL OTHER ITEMS that are not included on listed Bill of Quantities in your Bid but are deemed necessary, incidental, or indispensable for the completion of the works and the delivery of the project, and in full compliance with all applicable laws, rules, regulations, codes, and requirements of the concerned government authorities. 1 lot

Sub-total, 9.0 (Miscellaneous Works)

PROJECT DURATION: 60 CALENDAR DAYS

Note: Attach Certificate of Site Inspection

A. TOTAL DIRECT COST

B. CONSUMABLES:

C. SUPERVISION AND ADMINISTRATION:

D. TOTAL INDIRECT COST (B+C):

E. TOTAL COST (A+D)

F. VAT (12% OF ITEM E):

GRAND TOTAL OF PROJECT COST:

*****NOTHING FOLLOWS*****

TOTAL ABC = Php 350,000.00

PROCUREMENT OF LABOR AND MATERIALS FOR THE REPAIR AND REHABILITATION OF TYPHOON TINO-AFFECTED CAMPUS BUILDINGS AT ALIJIS CAMPUS/G.P. GARCIA (Executive Director)

PR# 26-096-0220 02-20-26

MDS 047-101-26-02 02-23-25

Line Items

Item No.	Product/Service Name	Description	Quantity	UOM	Budget (PHP)
1	ONE (1) LOT	Labor and Materials for the Repair and Rehabilitation of Typhoon Tino-Affected Campus Buildings	1	Lot	350,000.00

Created by Rowena De la Vida Prado

Date Created 09/03/2026

The PhilGEPS team is not responsible for any typographical errors or misinformation presented in the system. PhilGEPS only displays information provided for by its clients, and any queries regarding the postings should be directed to the contact person/s of the concerned party.



Republic of the Philippines
CARLOS HILADO MEMORIAL STATE UNIVERSITY
 Talisay City, Negros Occidental
 Mobile Phone Number: (0920) 583 3046
bac.sec@chmsu.edu.ph

REQUEST FOR QUOTATION

Page 1 of 9

Date: MARCH 09, 2026

Quotation No. 26-044

Please quote your lowest price on the item/s listed below, stating the shortest time of delivery and submit your quotation duly signed by your representative not later than _____ in the return envelope attached herewith.


DR. MA. RIZA T. MANALO
 BAC Chairperson

NOTE:

1. ALL ENTRIES MUST BE TYPEWRITTEN
2. DELIVERY PERIOD WITHIN 60 CALENDAR DAYS
3. WARRANTY SHALL BE FOR A PERIOD OF SIX (6) MONTHS FOR SUPPLIES & MATERIALS, ONE (1) YEAR FOR EQUIPMENT, FROM DATE OF ACCEPTANCE BY THE PROCURING ENTITY
4. PRICE VALIDITY SHALL BE FOR A PERIOD OF _____ CALENDAR DAYS
5. G-EPS REGISTRATION CERTIFICATE SHALL BE ATTACHED UPON SUBMISSION OF THE QUOTATION
6. BIDDERS SHALL SUBMIT ORIGINAL BROCHURES SHOWING CERTIFICATIONS OF THE PRODUCT BEING OFFERED

ITEM NO.	DESCRIPTION OF WORKS	QTY.	UNIT	MATERIAL COST		LABOR COST		TOTAL COST
				Unit Cost	Material Sub-Total Cost	Unit Cost	Labor Sub-Total Cost	
ONE (1) LOT								
LABOR AND MATERIALS FOR THE REPAIR AND REHABILITATION OF TYPHOON TINO-AFFECTED CAMPUS BUILDINGS AT ALIJIS CAMPUS								
1.0	GENERAL WORKS							
1.1	Mobilization/ Demobilization							
1.2	Removal and Pull-out of Damaged Portion of the Structure							
1.3	Clearing, and Cleaning of Site							
1.4	Safety Occupational Hazard & Scaffoldings							
2.0	ROOFING WORKS							
2.1	Repair and Restoration of the Damaged Roof Section (TVEP Bldg., MRF, All Gender CR, ICT Bldg., Mechanical and Automative, & Power House)							
3.0	CEILING WORKS							
3.1	Repair and Restoration of the Damaged Ceiling Section (TVEP Bldg., MRF, All Gender CR, Laboratory Bldg. & ICT Bldg.)							
4.0	PAINTING WORKS							
4.1	Painting for the Affected Portion (MRF, Laboratory Bldg., STGB, & All Gender CR)							

Released (BAC) _____ Date _____ By _____
 Returned (Supplier) _____

Printed Name/Signature _____

Tel. No./Cellphone No. _____

Date _____



Republic of the Philippines
CARLOS HILADO MEMORIAL STATE UNIVERSITY
 Talisay City, Negros Occidental
 Mobile Phone Number: (0920) 583 3046
bac.sec@chmsu.edu.ph

REQUEST FOR QUOTATION

Page 2 of 9

Date: MARCH 09, 2026
 Quotation No. 26-044

Please quote your lowest price on the item/s listed below, stating the shortest time of delivery and submit your quotation duly signed by your representative not later than _____ in the return envelope attached herewith.

DR. MA. RIZA T. MANALO
 BAC Chairperson

NOTE:

1. ALL ENTRIES MUST BE TYPEWRITTEN
2. DELIVERY PERIOD WITHIN 60 CALENDAR DAYS
3. WARRANTY SHALL BE FOR A PERIOD OF SIX (6) MONTHS FOR SUPPLIES & MATERIALS, ONE (1) YEAR FOR EQUIPMENT, FROM DATE OF ACCEPTANCE BY THE PROCURING ENTITY
4. PRICE VALIDITY SHALL BE FOR A PERIOD OF _____ CALENDAR DAYS
5. G-EPS REGISTRATION CERTIFICATE SHALL BE ATTACHED UPON SUBMISSION OF THE QUOTATION
6. BIDDERS SHALL SUBMIT ORIGINAL BROCHURES SHOWING CERTIFICATIONS OF THE PRODUCT BEING OFFERED

ITEM NO.	DESCRIPTION OF WORKS	QTY.	UNIT	MATERIAL COST		LABOR COST		TOTAL COST
				Unit Cost	Material Sub-Total Cost	Unit Cost	Labor Sub-Total Cost	
5.0	GLASS WORKS							
5.1	Supply & Installation of Windows (Laboratory Bldg. & TVEP Bldg.)							
6.0	ELECTRICAL WORKS							
6.1	Repair & Installation of the Damaged Portion of the Electrical System (All Gender CR)							
7.0	PLUMBING WORKS							
7.1	Repair and Installation on the Damage Portion of Downspout (ICT Bldg.)							
8.0	CONCRETE AND METAL WORKS							
8.1	Retrofitting of Flag Pole (Gymnasium)							
8.2	Repair of Metal Louver (Laboratory Building)							
8.3	Repair of Damaged Footwalk							
9.0	MISCELLANEOUS WORKS							
9.1	FOR ALL OTHER ITEMS that are not included on listed Bill of Quantities in your Bid but are deemed necessary, incidental, or indispensable for the completion of the works and the delivery of the project, and in full compliance with all applicable laws, rules, regulations, codes, and requirements of the concerned government authorities.							

Released (BAC) _____ Date _____ By _____
 Returned (Supplier) _____

 Printed Name/Signature

 Tel. No./Cellphone No.

 Date



Republic of the Philippines
CARLOS HILADO MEMORIAL STATE UNIVERSITY
 Talisay City, Negros Occidental
 Mobile Phone Number: (0920) 583 3046
bac.sec@chmsu.edu.ph

REQUEST FOR QUOTATION

Page 3 of 9

Date: MARCH 09, 2026

Quotation No. 26-044

Please quote your lowest price on the item/s listed below, stating the shortest time of delivery and submit your quotation duly signed by your representative not later than _____ in the return envelope attached herewith.


DR. MA. RIZA T. MANALO
 BAC Chairperson

NOTE:

1. ALL ENTRIES MUST BE TYPEWRITTEN
2. DELIVERY PERIOD WITHIN 60 CALENDAR DAYS
3. WARRANTY SHALL BE FOR A PERIOD OF SIX (6) MONTHS FOR SUPPLIES & MATERIALS, ONE (1) YEAR FOR EQUIPMENT, FROM DATE OF OF ACCEPTANCE BY THE PROCURING ENTITY
4. PRICE VALIDITY SHALL BE FOR A PERIOD OF _____ CALENDAR DAYS
5. G-EPS REGISTRATION CERTIFICATE SHALL BE ATTACHED UPON SUBMISSION OF THE QUOTATION
6. BIDDERS SHALL SUBMIT ORIGINAL BROCHURES SHOWING CERTIFICATIONS OF THE PRODUCT BEING OFFERED

ITEM NO.	DESCRIPTION OF WORKS	QTY.	UNIT	MATERIAL COST		LABOR COST		TOTAL COST
				Unit Cost	Material Sub-Total Cost	Unit Cost	Labor Sub-Total Cost	
BILL OF QUANTITIES								
1.0	GENERAL WORKS							
1.1	Mobilization/ Demobilization	1	lot					
1.2	Removal and Pull-out of Damaged Portion of the Structure	1	lot					
1.3	Clearing, and Cleaning of Site	1	lot					
1.4	Safety Occupational Hazard & Scaffoldings	1	lot					
	Sub-total, 1.0 (GENERAL WORKS)							
2.0	ROOFING WORKS							
2.1	Repair and Restoration of the Damaged Roof Section (TVEP Bldg., MRF, All Gender CR, ICT Bldg., Mechanical and Automative, & Power House)							
2.1.1	Pre-Bended, Gutter	6	sht					
2.1.2	Pre-Bended, Pre-Painted Fascia	50	sht					
2.1.3	Pre-Bended, Pre-Painted End Flashing	10	sht					
2.1.4	Pre-painted Long Span Rib-Type Roof (1.22m W x 4.75m L)	15	sht					

Released (BAC) _____ Date _____ By _____
 Returned (Supplier) _____

 Printed Name/Signature

 Tel. No./Cellphone No.

 Date




Republic of the Philippines
CARLOS HILADO MEMORIAL STATE UNIVERSITY
 Talisay City, Negros Occidental
 Mobile Phone Number: (0920) 583 3046
bac.sec@chmsu.edu.ph

REQUEST FOR QUOTATION

Page 4 of 9

Date: MARCH 09, 2026
 Quotation No. 26-044

Please quote your lowest price on the item/s listed below, stating the shortest time of delivery and submit your quotation duly signed by your representative not later than _____ in the return envelope attached herewith.

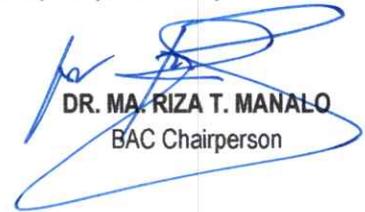
DR. MA. RIZA T. MANALO
 BAC Chairperson

NOTE:

1. ALL ENTRIES MUST BE TYPEWRITTEN
2. DELIVERY PERIOD WITHIN 60 CALENDAR DAYS
3. WARRANTY SHALL BE FOR A PERIOD OF SIX (6) MONTHS FOR SUPPLIES & MATERIALS, ONE (1) YEAR FOR EQUIPMENT, FROM DATE OF ACCEPTANCE BY THE PROCURING ENTITY
4. PRICE VALIDITY SHALL BE FOR A PERIOD OF _____ CALENDAR DAYS
5. G-EPS REGISTRATION CERTIFICATE SHALL BE ATTACHED UPON SUBMISSION OF THE QUOTATION
6. BIDDERS SHALL SUBMIT ORIGINAL BROCHURES SHOWING CERTIFICATIONS OF THE PRODUCT BEING OFFERED

ITEM NO.	DESCRIPTION OF WORKS	QTY.	UNIT	MATERIAL COST		LABOR COST		TOTAL COST
				Unit Cost	Material Sub-Total Cost	Unit Cost	Labor Sub-Total Cost	
2.1.5	Pre-painted Long Span Rib-Type Roof (1.22m W x 5.10m L)	5	sht					
2.1.6	Aluminum Insulation Foam (Double Sided)	25	m					
2.1.7	C-Purlins (2" x 4" 1.2mm)	14	lght					
2.1.8	C-Purlins (2" x 6" 1.2mm)	4	lght					
2.1.9	Angle Bar (1" x 1" x 1/8")	15	lght					
2.1.10	10 mmø x 6 m DSB	4	lght					
2.1.11	Tex Screw	2	box					
2.1.12	Elastomeric Sealant	1	liter					
	Sub-total, 2.0 (Roofing Works)							
3.0	CEILING WORKS							
3.1	Repair and Restoration of the Damaged Ceiling Section (TVEP Bldg., MRF, All Gender CR, Laboratory Bldg. & ICT Bldg.)							
3.1.1	Fiber Cement Board 1.2 mm	6	lght					
3.1.2	Wall Angle	8	pcs					
3.1.3	Mini Rib (0.60m x 1m x .4mm)	37	sht					
3.1.4	Metal Furring	10	pcs					
	Sub-total, 3.0 (Ceiling Works)							

Date _____ By _____
 Released (BAC) _____
 Returned (Supplier) _____

 Printed Name/Signature

 Tel. No./Cellphone No.

 Date _____



Republic of the Philippines
CARLOS HILADO MEMORIAL STATE UNIVERSITY
 Talisay City, Negros Occidental
 Mobile Phone Number: (0920) 583 3046
bac.sec@chmsu.edu.ph


REQUEST FOR QUOTATION

Page 5 of 9

Date: MARCH 09, 2026

Quotation No. 26-044

Please quote your lowest price on the item/s listed below, stating the shortest time of delivery and submit your quotation duly signed by your representative not later than _____ in the return envelope attached herewith.

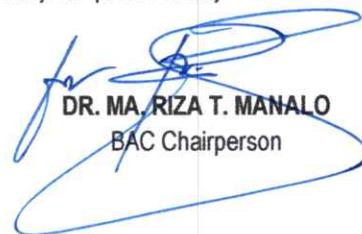
DR. MA. RIZA T. MANALO
 BAC Chairperson

NOTE:

1. ALL ENTRIES MUST BE TYPEWRITTEN
2. DELIVERY PERIOD WITHIN 60 CALENDAR DAYS
3. WARRANTY SHALL BE FOR A PERIOD OF SIX (6) MONTHS FOR SUPPLIES & MATERIALS, ONE (1) YEAR FOR EQUIPMENT, FROM DATE OF ACCEPTANCE BY THE PROCURING ENTITY
4. PRICE VALIDITY SHALL BE FOR A PERIOD OF _____ CALENDAR DAYS
5. G-EPS REGISTRATION CERTIFICATE SHALL BE ATTACHED UPON SUBMISSION OF THE QUOTATION
6. BIDDERS SHALL SUBMIT ORIGINAL BROCHURES SHOWING CERTIFICATIONS OF THE PRODUCT BEING OFFERED

ITEM NO.	DESCRIPTION OF WORKS	QTY.	UNIT	MATERIAL COST		LABOR COST		TOTAL COST
				Unit Cost	Material Sub-Total Cost	Unit Cost	Labor Sub-Total Cost	
4.0	PAINTING WORKS							
4.1	Painting for the Affected Portion (MRF, Laboratory Bldg., STGB, & All Gender CR)							
4.1.1	Metal Primer (Roof-MRF)	4	gal					
4.1.2	Flat White (Ceiling-Laboratory & All Gender CR)	3	gal					
4.1.3	Cementitious Waterproofing (STGB)	22	gal					
4.1.4	Cement (STGB)	5	bags					
4.1.5	Painting Accessories	4	lot					
	Sub-total, 4.0 (Painting Works)							
5.0	GLASS WORKS							
5.1	Supply & Installation of Windows (Laboratory Bldg. & TVEP Bldg.)							
5.1.1	Jalousie Window Blade and Frame (Black Frame) (bronze glass finish)	6	set					
	Sub-total, 5.0 (Glass Works)							
6.0	ELECTRICAL WORKS							
6.1	Repair & Installation of the Damaged Portion of the Electrical System (All Gender CR)							

Released (BAC) _____ Date _____ By _____
 Returned (Supplier) _____

Printed Name/Signature _____

Tel. No./Cellphone No. _____

Date _____



Republic of the Philippines
CARLOS HILADO MEMORIAL STATE UNIVERSITY
 Talisay City, Negros Occidental
 Mobile Phone Number: (0920) 583 3046
bac.sec@chmsu.edu.ph


REQUEST FOR QUOTATION

Page 6 of 9

Date: MARCH 09, 2026

Quotation No. 26-044

Please quote your lowest price on the item/s listed below, stating the shortest time of delivery and submit your quotation duly signed by your representative not later than _____ in the return envelope attached herewith.

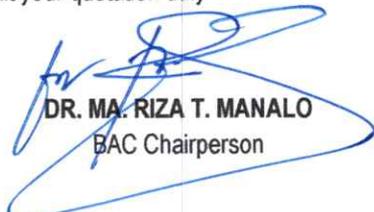
DR. MA. RIZA T. MANALO
 BAC Chairperson

NOTE:

1. ALL ENTRIES MUST BE TYPEWRITTEN
2. DELIVERY PERIOD WITHIN 60 CALENDAR DAYS
3. WARRANTY SHALL BE FOR A PERIOD OF SIX (6) MONTHS FOR SUPPLIES & MATERIALS, ONE (1) YEAR FOR EQUIPMENT, FROM DATE OF ACCEPTANCE BY THE PROCURING ENTITY
4. PRICE VALIDITY SHALL BE FOR A PERIOD OF _____ CALENDAR DAYS
5. G-EPS REGISTRATION CERTIFICATE SHALL BE ATTACHED UPON SUBMISSION OF THE QUOTATION
6. BIDDERS SHALL SUBMIT ORIGINAL BROCHURES SHOWING CERTIFICATIONS OF THE PRODUCT BEING OFFERED

ITEM NO.	DESCRIPTION OF WORKS	QTY.	UNIT	MATERIAL COST		LABOR COST		TOTAL COST
				Unit Cost	Material Sub-Total Cost	Unit Cost	Labor Sub-Total Cost	
6.1.1	LED Bulb	1	pc					
6.1.2	Wires and Accessories	1	lot					
	Sub-total, 6.0 (Electrical Works)							
7.0	PLUMBING WORKS							
7.1	Repair and Installation on the Damage Portion of Downspout (ICT Bldg.)							
7.1.1	PVC Sanitary Pipe (Orange Pipe) 4"Ø x 10'ft.	2	lght					
7.1.2	PVC Sanitary Pipe Tee (Orange Pipe) 4"Ø x 10'ft.	1	pc					
7.1.3	PVC Sanitary Fittings Elbow 90° 1/4 bend 4"Ø	2	pc					
7.1.4	Solvent Cement 400CC	1	pc					
7.1.5	Pipe hanger and clamps	4	pc					
	Sub-total, 7.0 (Plumbing Works)							
8.0	CONCRETE AND METAL WORKS							
8.1	Retrofitting of Flag Pole (Gymnasium)							
8.1.1	Portland Cement (40kg)	3	bag					

Date _____ By _____

Released (BAC) _____

Returned (Supplier) _____

 Printed Name/Signature

 Tel. No./Cellphone No.

 Date



Republic of the Philippines
CARLOS HILADO MEMORIAL STATE UNIVERSITY
 Talisay City, Negros Occidental
 Mobile Phone Number: (0920) 583 3046
bac.sec@chmsu.edu.ph

REQUEST FOR QUOTATION

Page 7 of 9

Date: MARCH 09, 2026
 Quotation No. 26-044

Please quote your lowest price on the item/s listed below, stating the shortest time of delivery and submit your quotation duly signed by your representative not later than _____ in the return envelope attached herewith.

DR. MA. RIZA T. MANALO
 BAC Chairperson

NOTE:

1. ALL ENTRIES MUST BE TYPEWRITTEN
2. DELIVERY PERIOD WITHIN 60 CALENDAR DAYS
3. WARRANTY SHALL BE FOR A PERIOD OF SIX (6) MONTHS FOR SUPPLIES & MATERIALS, ONE (1) YEAR FOR EQUIPMENT, FROM DATE OF ACCEPTANCE BY THE PROCURING ENTITY
4. PRICE VALIDITY SHALL BE FOR A PERIOD OF _____ CALENDAR DAYS
5. G-EPS REGISTRATION CERTIFICATE SHALL BE ATTACHED UPON SUBMISSION OF THE QUOTATION
6. BIDDERS SHALL SUBMIT ORIGINAL BROCHURES SHOWING CERTIFICATIONS OF THE PRODUCT BEING OFFERED

ITEM NO.	DESCRIPTION OF WORKS	QTY.	UNIT	MATERIAL COST		LABOR COST		TOTAL COST
				Unit Cost	Material Sub-Total Cost	Unit Cost	Labor Sub-Total Cost	
8.1.2	Mixing Sand	1	cu.m					
8.1.3	Gravel (3/4")	1	cu.m					
8.1.4	12 mm RSB	2	lght					
8.1.5	10 mm RSB	2	lght					
8.1.6	9 mm RSB	3	lght					
8.1.7	#16 G.I. Tie Wires	2	kg					
8.1.8	GI Pipe, 2", Schedule 40, Seamless with Metal Primer (Gray)	2	lght					
8.2	Repair of Metal Louver (Laboratory Building)							
8.2.1	Rivets	1	box					
8.2.1	support	1	lot					
8.3	Repair of Damaged Footwalk							
8.3.1	Portland Cement (40kg)	8	bag					
8.3.2	Mixing Sand	0.5	cu.m					
8.3.3	Gravel (3/4")	1	cu.m					
8.3.4	12 mm RSB	5	lght					

Date

By

Released (BAC)

Returned (Supplier)

Printed Name/Signature

Tel. No./Cellphone No.

Date



Republic of the Philippines
CARLOS HILADO MEMORIAL STATE UNIVERSITY
 Talisay City, Negros Occidental
 Mobile Phone Number: (0920) 583 3046
bac.sec@chmsu.edu.ph

REQUEST FOR QUOTATION

Page 8 of 9

Date: MARCH 09, 2026

Quotation No. 26-044

Please quote your lowest price on the item/s listed below, stating the shortest time of delivery and submit your quotation duly signed by your representative not later than _____ in the return envelope attached herewith.


DR. MA. RIZA T. MANALO
 BAC Chairperson

NOTE:

1. ALL ENTRIES MUST BE TYPEWRITTEN
2. DELIVERY PERIOD WITHIN 60 CALENDAR DAYS
3. WARRANTY SHALL BE FOR A PERIOD OF SIX (6) MONTHS FOR SUPPLIES & MATERIALS, ONE (1) YEAR FOR EQUIPMENT, FROM DATE OF ACCEPTANCE BY THE PROCURING ENTITY
4. PRICE VALIDITY SHALL BE FOR A PERIOD OF _____ CALENDAR DAYS
5. G-EPS REGISTRATION CERTIFICATE SHALL BE ATTACHED UPON SUBMISSION OF THE QUOTATION
6. BIDDERS SHALL SUBMIT ORIGINAL BROCHURES SHOWING CERTIFICATIONS OF THE PRODUCT BEING OFFERED

ITEM NO.	DESCRIPTION OF WORKS	QTY.	UNIT	MATERIAL COST		LABOR COST		TOTAL COST
				Unit Cost	Material Sub-Total Cost	Unit Cost	Labor Sub-Total Cost	
8.3.5	#16 G.I. Tie Wires	1	kg					
	Sub-total, 8.0 (Metal Works)							
9.0	MISCELLANEOUS WORKS							
9.1	FOR ALL OTHER ITEMS that are not included on listed Bill of Quantities in your Bid but are deemed necessary, incidental, or indispensable for the completion of the works and the delivery of the project, and in full compliance with all applicable laws, rules, regulations, codes, and requirements of the concerned government authorities.	1	lot					
	Sub-total, 9.0 (Miscellaneous Works)							
	PROJECT DURATION: 60 CALENDAR DAYS							
	Note: Attach Certificate of Site Inspection							
	A. TOTAL DIRECT COST							
	B. CONSUMABLES:							
	C. SUPERVISION AND ADMINISTRATION:							

Date

By

Released (BAC)

Returned (Supplier)

Printed Name/Signature

Tel. No./Cellphone No.

Date



Republic of the Philippines
CARLOS HILADO MEMORIAL STATE UNIVERSITY
 Talisay City, Negros Occidental
 Mobile Phone Number: (0920) 583 3046
bac.sec@chmsu.edu.ph


REQUEST FOR QUOTATION

Page 9 of 9

Date: MARCH 09, 2026

Quotation No. 26-044

Please quote your lowest price on the item/s listed below, stating the shortest time of delivery and submit your quotation duly signed by your representative not later than _____ in the return envelope attached herewith.

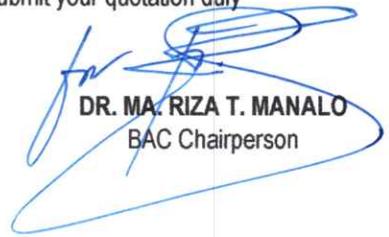
DR. MA. RIZA T. MANALO
 BAC Chairperson

NOTE:

1. ALL ENTRIES MUST BE TYPEWRITTEN
2. DELIVERY PERIOD WITHIN 60 CALENDAR DAYS
3. WARRANTY SHALL BE FOR A PERIOD OF SIX (6) MONTHS FOR SUPPLIES & MATERIALS, ONE (1) YEAR FOR EQUIPMENT, FROM DATE OF ACCEPTANCE BY THE PROCURING ENTITY
4. PRICE VALIDITY SHALL BE FOR A PERIOD OF _____ CALENDAR DAYS
5. G-EPS REGISTRATION CERTIFICATE SHALL BE ATTACHED UPON SUBMISSION OF THE QUOTATION
6. BIDDERS SHALL SUBMIT ORIGINAL BROCHURES SHOWING CERTIFICATIONS OF THE PRODUCT BEING OFFERED

ITEM NO.	DESCRIPTION OF WORKS	QTY.	UNIT	MATERIAL COST		LABOR COST		TOTAL COST
				Unit Cost	Material Sub-Total Cost	Unit Cost	Labor Sub-Total Cost	
	D. TOTAL INDIRECT COST (B+C):							
	E. TOTAL COST (A+D)							
	F. VAT (12% OF ITEM E):							
	GRAND TOTAL OF PROJECT COST:							
	*****NOTHING FOLLOWS*****							
	TOTAL ABC = Php 350,000.00							
	PROCUREMENT OF LABOR AND MATERIALS FOR THE REPAIR AND REHABILITATION OF TYPHOON TINO-AFFECTED CAMPUS BUILDINGS AT ALIJIS CAMPUS/G.P. GARCIA (Executive Director)							
	PR# 26-096-0220 02-20-26							
	MDS 047-101-26-02 02-23-25							

Released (BAC) _____ Date _____ By _____
 Returned (Supplier) _____

 Printed Name/Signature

 Tel. No./Cellphone No.

 Date



Republic of the Philippines
CARLOS HILADO MEMORIAL STATE UNIVERSITY
 Iligan, Occidental Mindanao

OFFICE OF THE PROJECT MANAGEMENT UNIT

PROJECT TITLE:

REPAIR AND REHABILITATION OF TYHOON TINO-AFFECTED CAMPUS BUILDINGS

PROJECT LOCATION: ALIBIS CAMPUS

ENDORSED BY:

[Signature]
GLEN PEER G. GARCIA, MS.
 EXECUTIVE DIRECTOR - ALIBIS CAMPUS

PREPARED BY:

[Signature]
ANGELINA G. HANMAY, S.S.
 UNIVERSITY ENGINEER III - ALIBIS CAMPUS

CHECKED BY:

[Signature]
AR. ABEL M. S. SANTIAGO
 PROJECT ARCHITECT - ALIBIS CAMPUS

RECOMMENDING APPROVAL:

[Signature]
ENR. JUN-JUN J. MARQUEZ
 DIRECTOR, PROJECT MANAGEMENT UNIT

APPROVED BY:

[Signature]
NORBERTO M. MANGUABANAN, Ph.D.
 SAC, PRESIDENT III


SHEET NO.:

A

PAGE NO.:

01

ICT BUILDING ROOF PLAN
 SCALE: 1:50 MTS


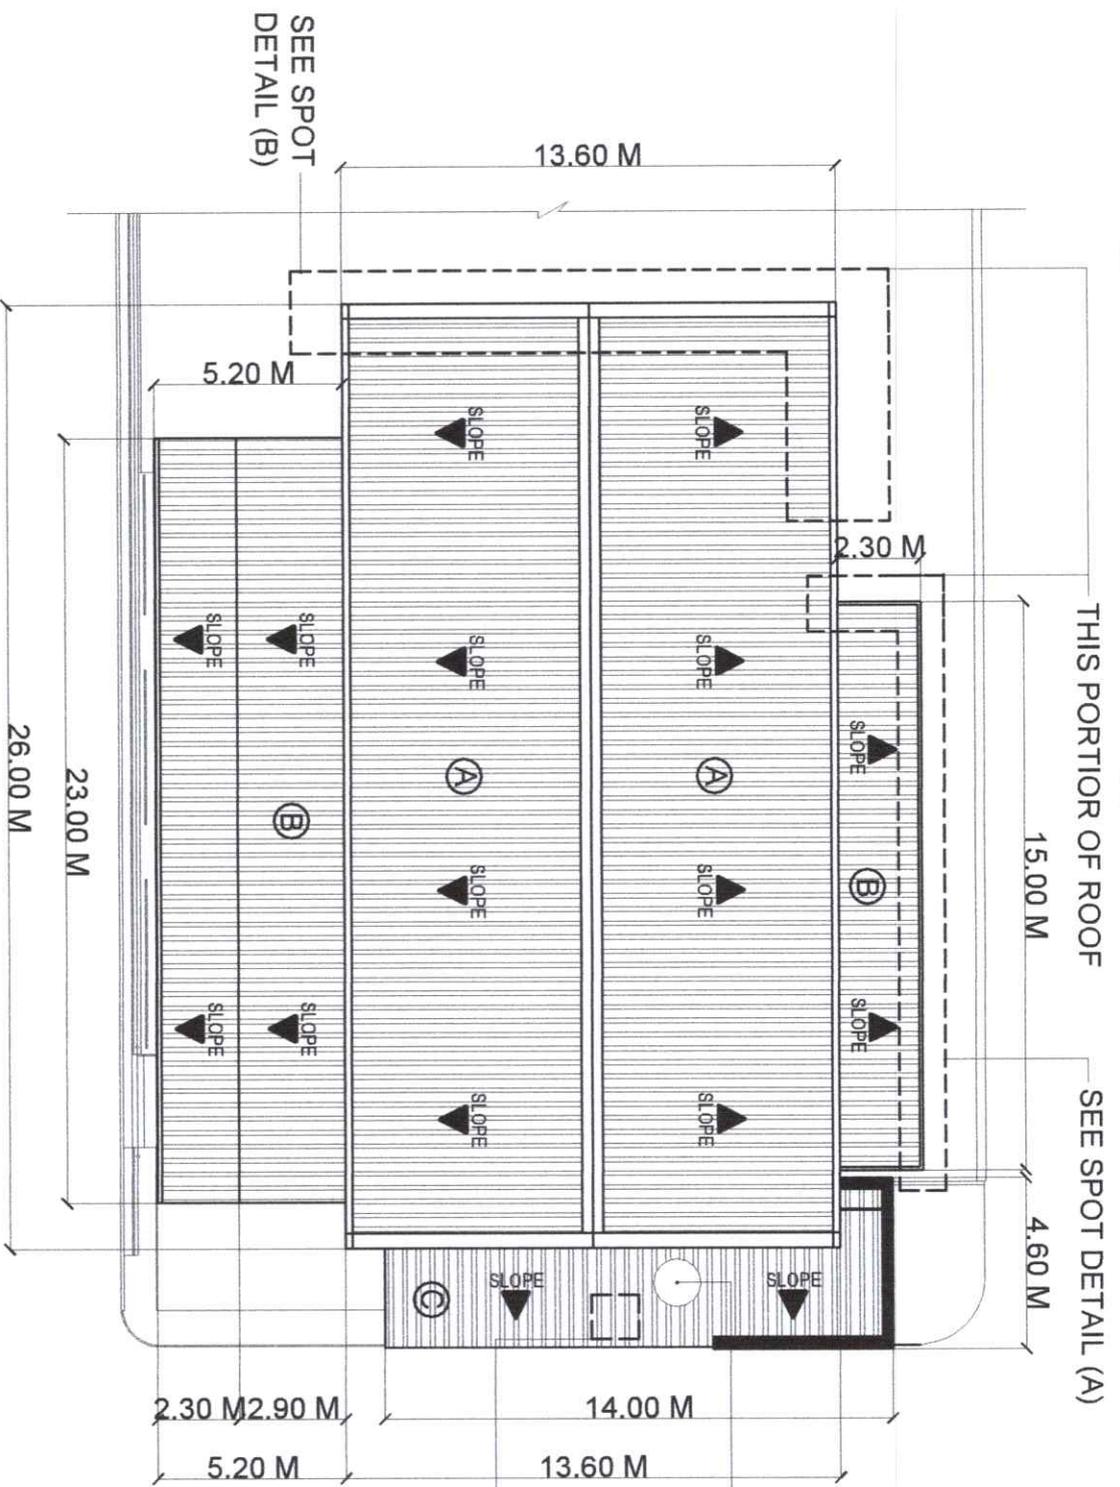


LEGEND	
(A)	FACULTY LOUNGE
(B)	CANTEEN
(C)	GATE 2

THIS PORTION OF ROOF SEE SPOT DETAIL (A)



THIS PORTION OF ROOF

NARRA TREE

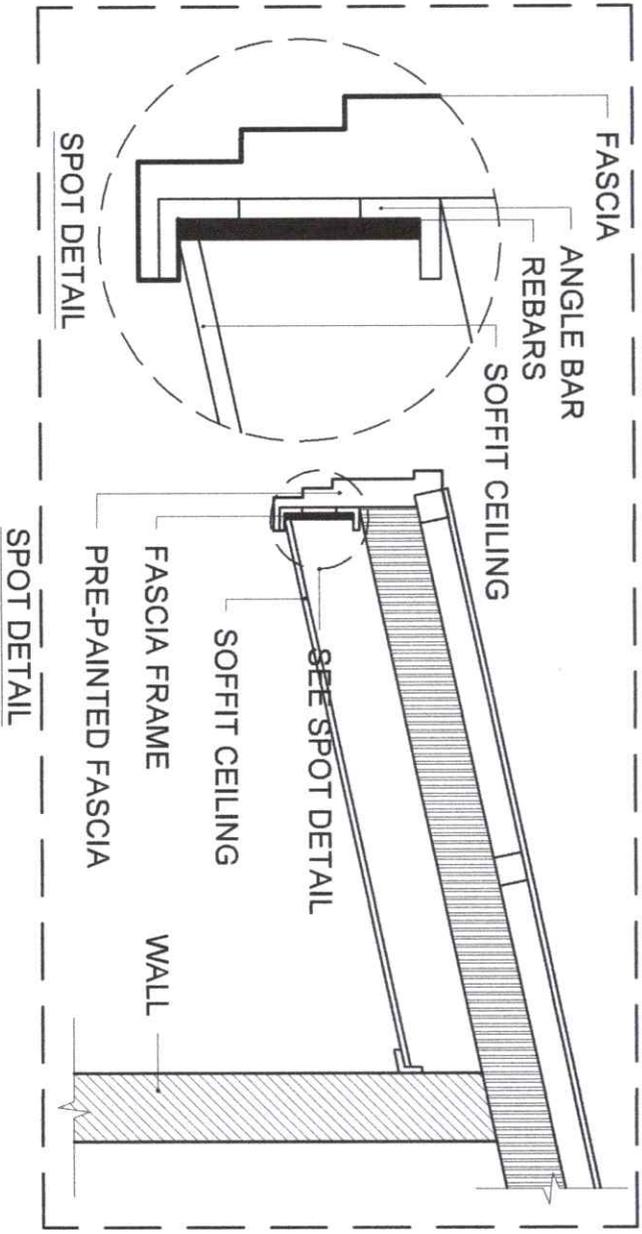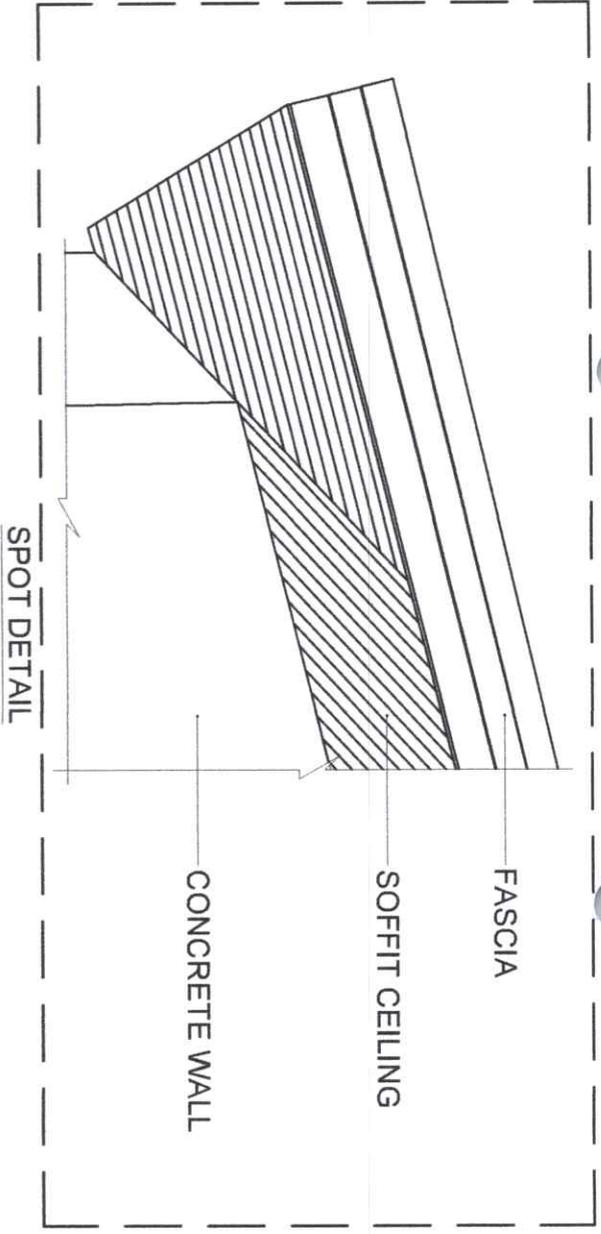


1
A2 SCALE
TWER DETAIL PLAN
NDTS

 Republic of the Philippines CAROLO HILADO MEMORIAL STATE UNIVERSITY Negros Occidental		PROJECT TITLE: REPAIR AND REHABILITATION OF TYHOON TINO-AFFECTED CAMPUS BUILDINGS		ENDORSED BY: GLEN PETER G. GARCIA, MS. <small>EXECUTIVE DIRECTOR, ALIBIS CAMPUS</small>		PREPARED BY: ANGELICA G. GARCIA / HANNAH SONIO <small>DRYWALL BRICKLAYING AND SCULPTURE CAMPUS</small>		CHECKED BY: [Signature] <small>PROJECT MANAGER, PROJECT MANAGEMENT OFFICE III, PAUL</small>		RECOMMENDING APPROVAL: ENGR. JUN-JUN J. M. QUIZON <small>DIRECTOR, PROJECT MANAGEMENT UNIT</small>		APPROVED BY: NORBERTO P. MANUELABANAN, Ph.D. <small>VICE PRESIDENT III</small>		SHEET NO.: A		PAGE NO.: 02	
<small>OFFICE OF THE PROJECT MANAGEMENT UNIT</small>		PROJECT LOCATION: ALIBIS CAMPUS		<small>ADMIN. OFFICE III, PROJECT MANAGEMENT UNIT - ALIBIS</small>		<small>PROJECT MANAGEMENT OFFICE III, PAUL</small>		<small>VICE PRESIDENT III</small>		<small>VICE PRESIDENT III</small>							

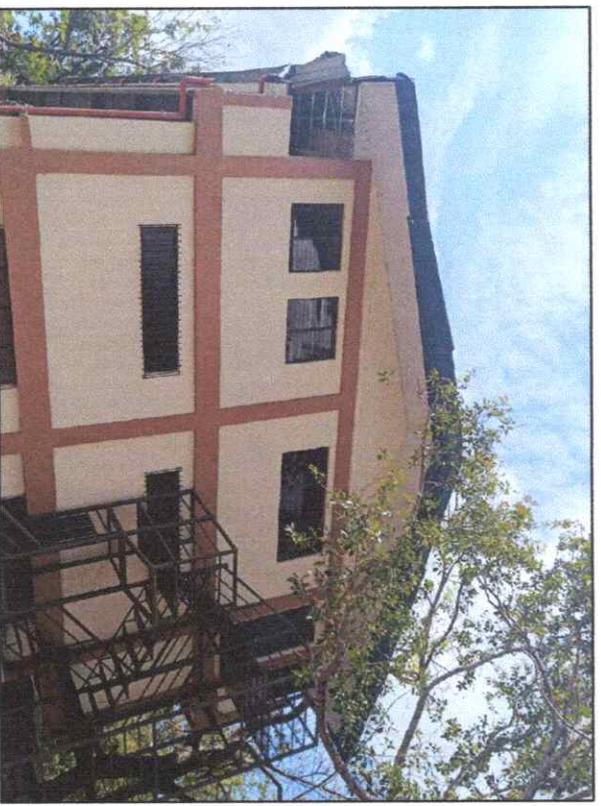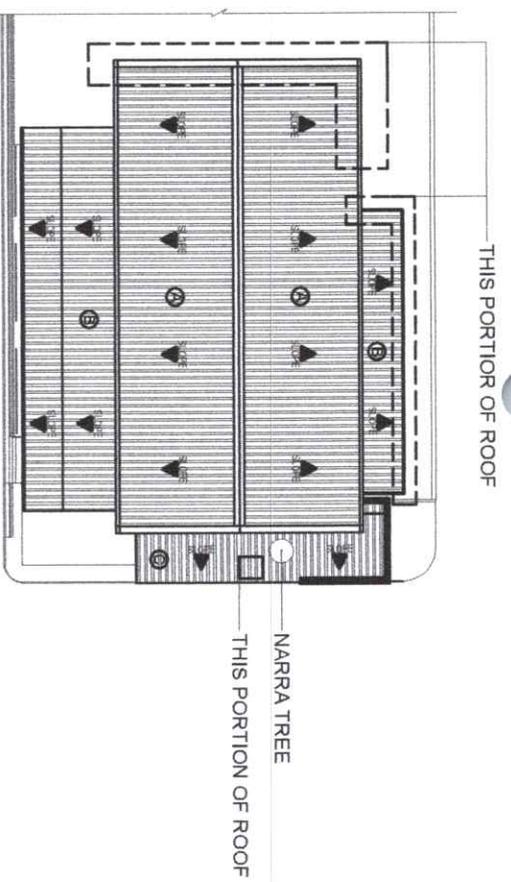


VIEW "A"

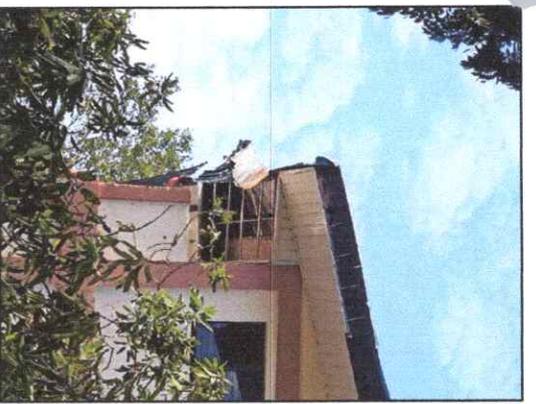


VIEW "B"



VIEW "C"

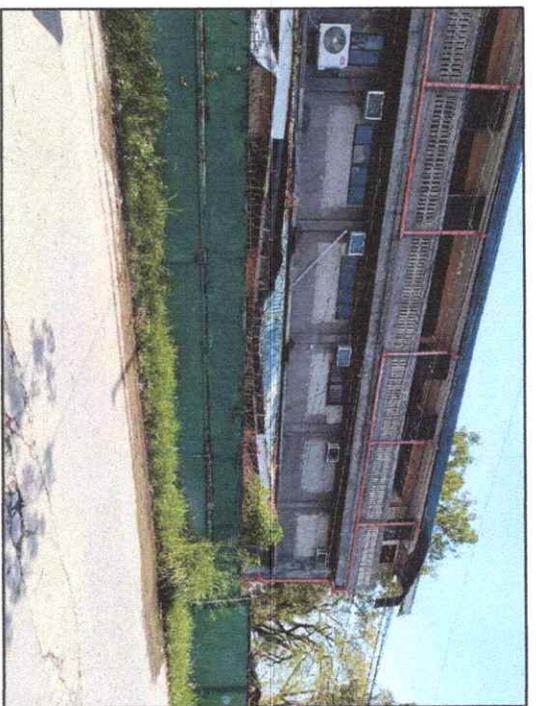


VIEW "D"

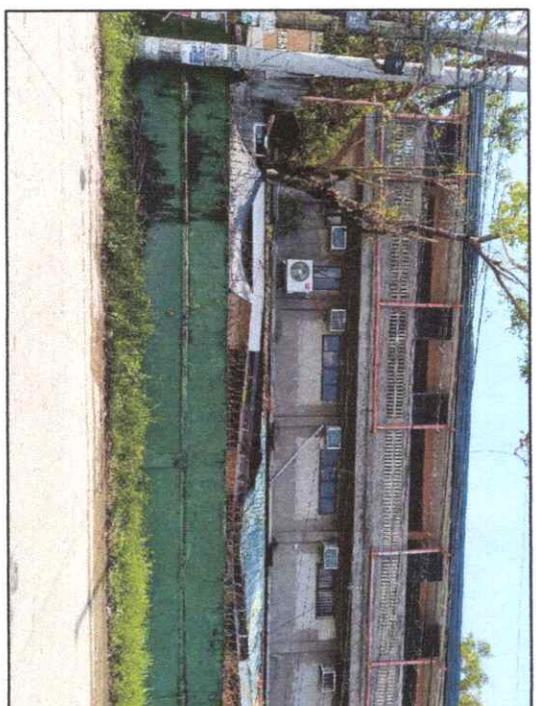

VIEW "E"



1 ICT BUILDING AFFECTED AREA PERSPECTIVE
 A3 SCALE
 NDTS

 Republic of the Philippines CARLOS HILADO MEMORIAL STATE UNIVERSITY Negros Occidental		PROJECT TITLE: REPAIR AND REHABILITATION OF TYPHOON TINO-AFFECTED CAMPUS BUILDINGS		ENDORSED BY:  GLEN PETER S. GARCIA, MS EXECUTIVE DIRECTOR, ALIBIS CAMPUS		PREPARED BY:  ANGELO P. MAGAR / HANNAH S. DOMINGO UNIVERSITY ENGINEER / ARCHITECT - ALIBIS CAMPUS		CHECKED BY:  ARLENE M. SISON PROJECT ARCHITECT / ARCHITECT - IN-CHARGE		RECOMMENDING APPROVAL:  SERGIO JUN-JUN J. MARQUEZ DIRECTOR, PROJECT MANAGEMENT UNIT		APPROVED BY:  JAY B. ESTRELLA, EDD VICE PRESIDENT FOR ADMINISTRATION		 NORBERTO P. MANGULABMAN, Ph.D SUI PRESIDENT III		SHEET NO.: A		PAGE NO.: 03	
OFFICE OF THE PROJECT MANAGEMENT UNIT		PROJECT LOCATION: ALIBIS CAMPUS		EXECUTIVE DIRECTOR, ALIBIS CAMPUS		ADMIN. OFFICE III, PROJECT MANAGEMENT UNIT - ALIBIS		PROJECT ARCHITECT / ARCHITECT - IN-CHARGE		VICE PRESIDENT FOR ADMINISTRATION		SUI PRESIDENT III							

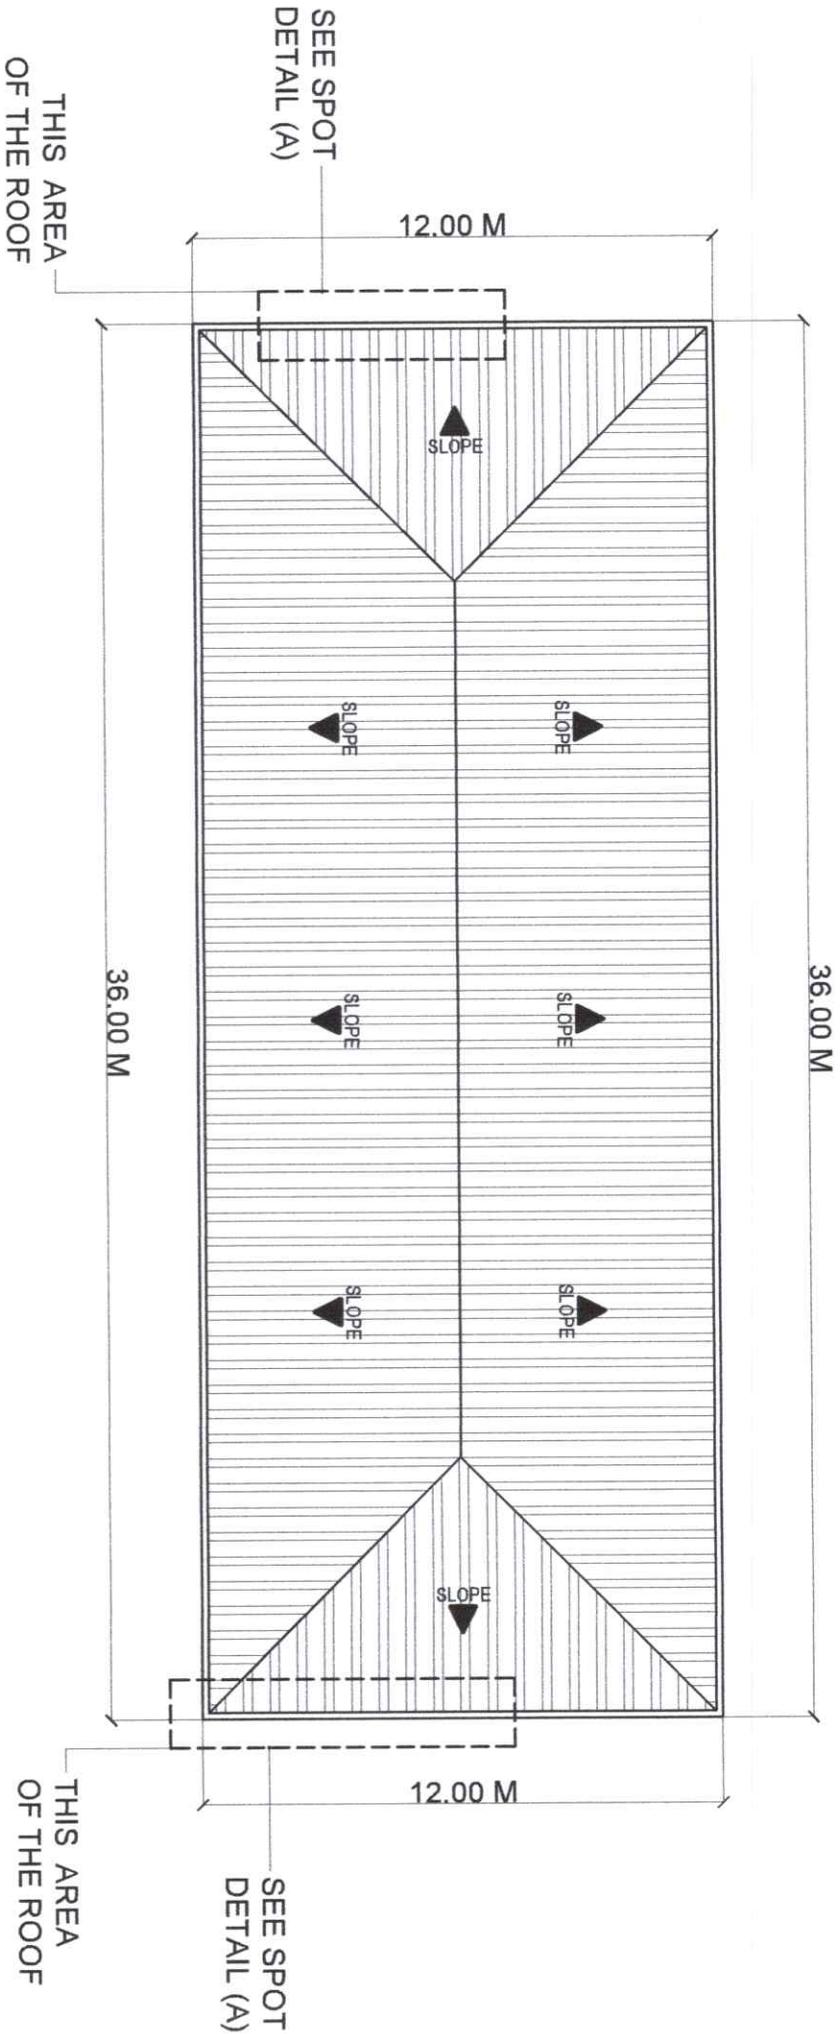


TVEP BUILDING ROOF PLAN
 SCALE 1:50 MTS

 Republic of the Philippines CARLOS HILADO MEMORIAL STATE UNIVERSITY Ilegos, Occidental Mindoro	PROJECT TITLE: REPAIR AND REHABILITATION OF TYPHOON TINO-AFFECTED CAMPUS BUILDINGS	ENDORSED BY:  GLEN PETER S. GARCIA, MS. <small>EXECUTIVE DIRECTOR, ALIBS CAMPUS</small>	PREPARED BY:  ANGELO MAGAR / HANNAN S. JONIO <small>UNIVERSITY ENGINEER III, ALIBS CAMPUS</small>	CHECKED BY:  ENGR. JOHN MARK S. BENAMIRA <small>PROJECT DEVELOPMENT OFFICER III, ALIBS</small>	RECOMMENDING APPROVAL:  ENGR. JUN-JUN J. MARQUEZ <small>DIRECTOR, PROJECT MANAGEMENT UNIT</small>	APPROVED BY:  JAY B. ESTRELLA, EDD. <small>VICE PRESIDENT FOR ADMINISTRATION</small>	APPROVED BY:  NORBERTO P. MANGULABNAN, PH.D. <small>SIC ASSISTANT III</small>	SHEET NO: A	PAGE NO: 04
OFFICE OF THE PROJECT MANAGEMENT UNIT									


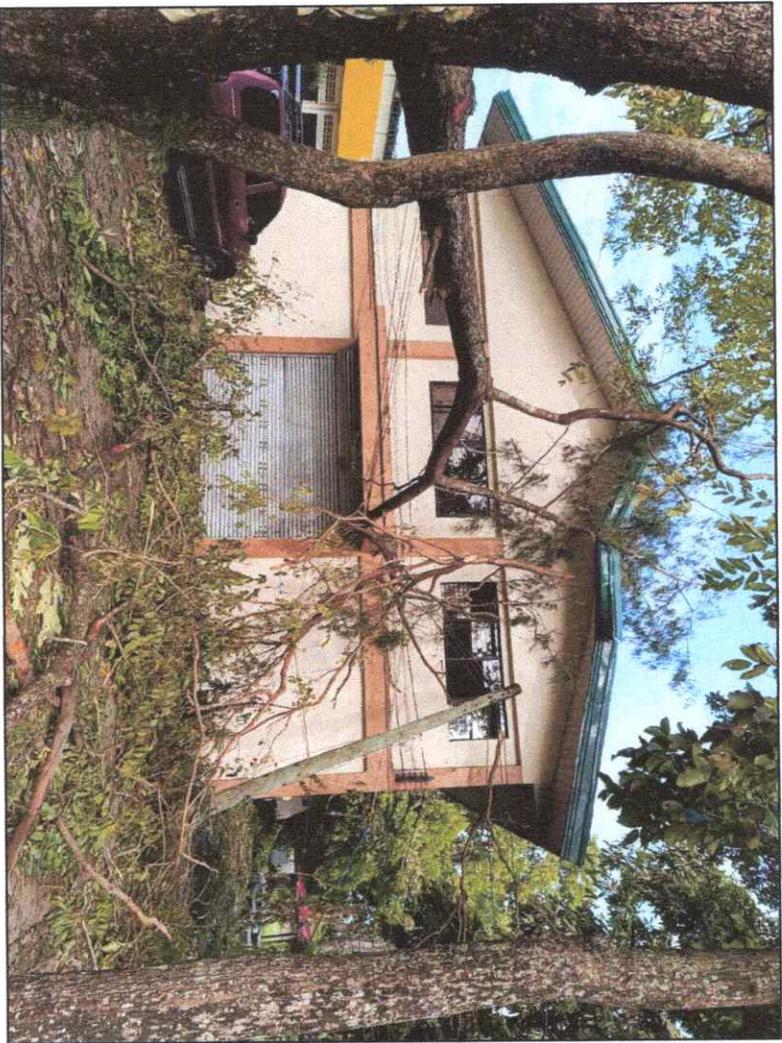
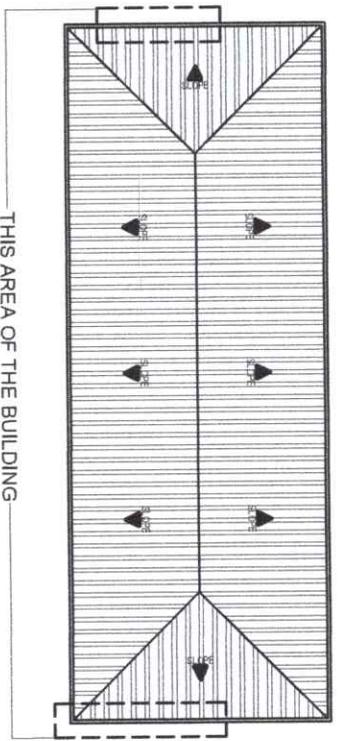


VIEW "B"



VIEW "A"

1 TVER AFFECTED AREA PERSPECTIVE
 A/6 SCALE
 NDTs

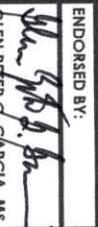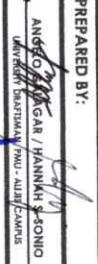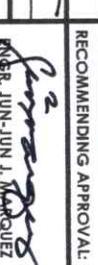 Republic of the Philippines CARLOS HILADO MEMORIAL STATE UNIVERSITY Region Occidental		PROJECT TITLE: REPAIR AND REHABILITATION OF TYPHOON TINO-AFFECTED CAMPUS BUILDINGS		ENDORSED BY:  GLEN PETER S. GARCIA, MS. EXECUTIVE DIRECTOR, ALIIS CAMPUS		PREPARED BY:  ANGELO GARHAN, HANNUK SONIO UNIVERSITY ENGINEER III (M/U) - ALIIS CAMPUS ENGR. JOMAR B. BENAMIRA ADMIN. OFFICER II (PROJ.) - MANAGEMENT UNIT - ALIIS		CHECKED BY:  ARLENE M. MALIT, MUP ASST. CHIEF OF STAFF, OFFICER III (M/U) ENGR. JESIE O. CHAVEZ PROJECT DIRECTOR, MANAGEMENT OFFICER III (M/U)		RECOMMENDING APPROVAL:  R.R. JUN-JUN J. MARQUEZ DIRECTOR, PROJECT MANAGEMENT UNIT		APPROVED BY:  JAY B. ESTRELLA, EDD. VICE PRESIDENT FOR ADMINISTRATION AND FINANCE		APPROVED BY:  NORBERTO P. MANGULABNAN, Ph.D. S/C PRESIDENT III		SHEET NO.: A		PAGE NO.: 06	
--	--	--	--	---	--	--	--	---	--	--	--	--	--	---	--	-------------------------------	--	-------------------------------	--


OFFICE OF THE PROJECT MANAGEMENT UNIT

25,625 SQ.M. TOTAL DAMAGE FOR SPANDREL



DAMAGE ROOFING IN THIS PORTION

1 SPAN ROOFING DAMAGE

5.00 SQ.M. TOTAL DAMAGE FOR SPANDREL

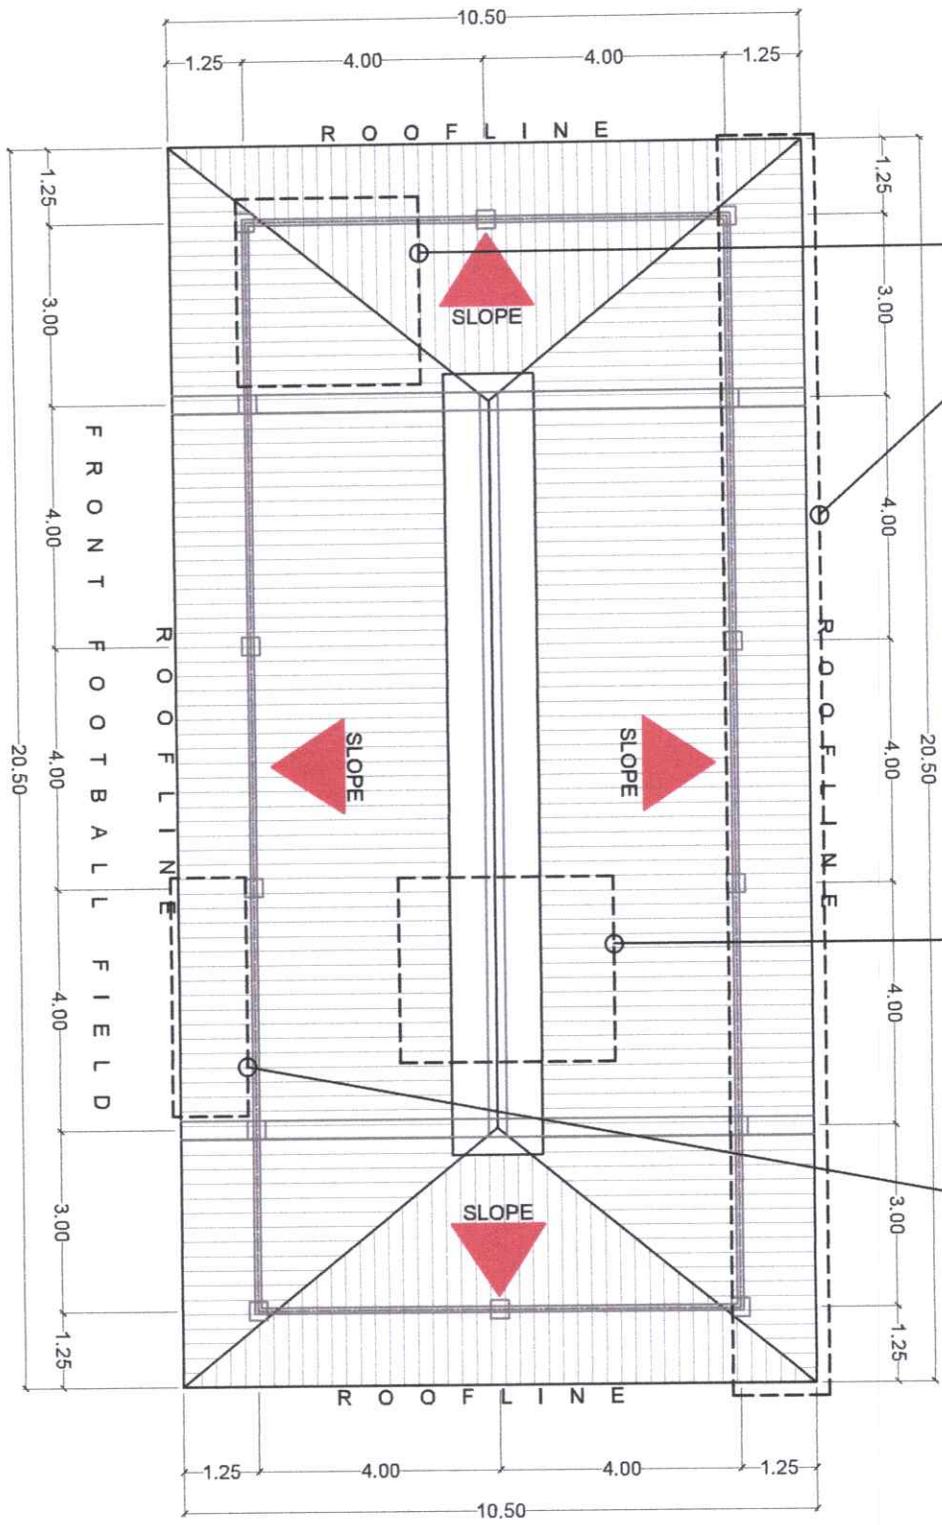


MATERIAL RECOVERY FACILITY (MRF)
 SCALE 1:120 MTS

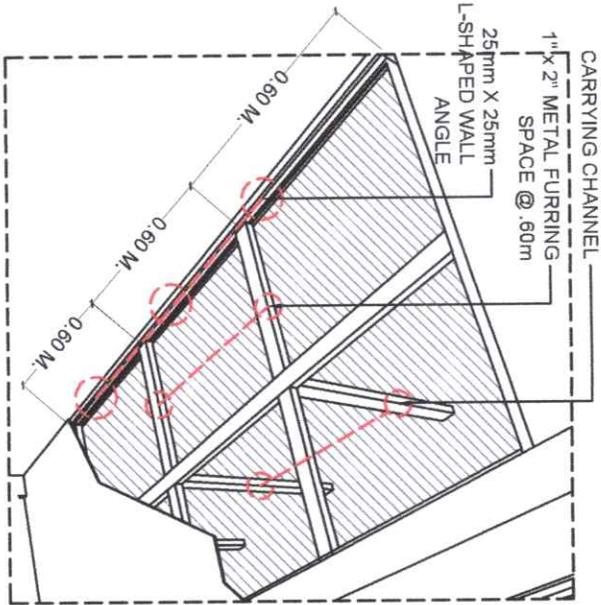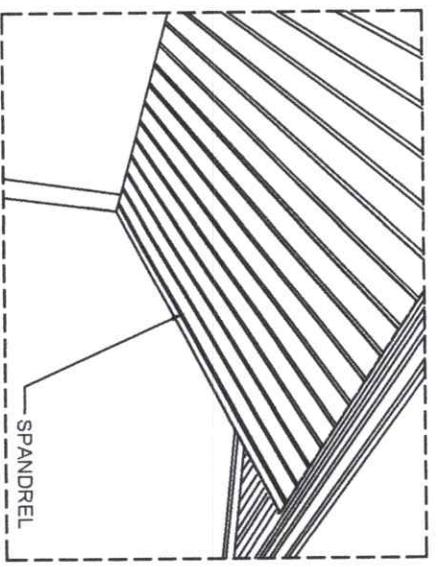

SPANDREL FRAMING DETAILS


<p>Republic of the Philippines CARLOS HILADO MEMORIAL STATE UNIVERSITY Negros Occidental</p>		<p>PROJECT TITLE: REPAIR AND REHABILITATION OF TYPHOON TINO-AFFECTED CAMPUS BUILDINGS</p>		<p>ENDORSED BY: </p>		<p>PREPARED BY: </p>		<p>CHECKED BY: </p>		<p>RECOMMENDING APPROVAL: </p>		<p>APPROVED BY: </p>		<p>SHEET NO: A</p>		<p>PAGE NO: 07</p>	
<p>OFFICE OF THE PROJECT MANAGEMENT UNIT</p>		<p>PROJECT LOCATION: ALIUS CAMPUS</p>		<p>EXECUTIVE DIRECTOR: ALIUS CAMPUS</p>		<p>ANGEL MAGAR / YANNIS S. SONIO UNIVERSITY BUILDING PLAN - ALIUS CAMPUS</p>		<p>ENR. JUN-JUN J. MARRQUEZ PROJECT DEVELOPMENT OFFICER III - MRO</p>		<p>ENR. JUN-JUN J. MARRQUEZ DIRECTOR, PROJECT MANAGEMENT UNIT</p>		<p>JAY B. ESTRELLAS, EDD. VICE PRESIDENT - ADMINISTRATION</p>		<p>NORBERTO F. MANGULABNAN, Ph.D. SUC PRESIDENT III</p>			

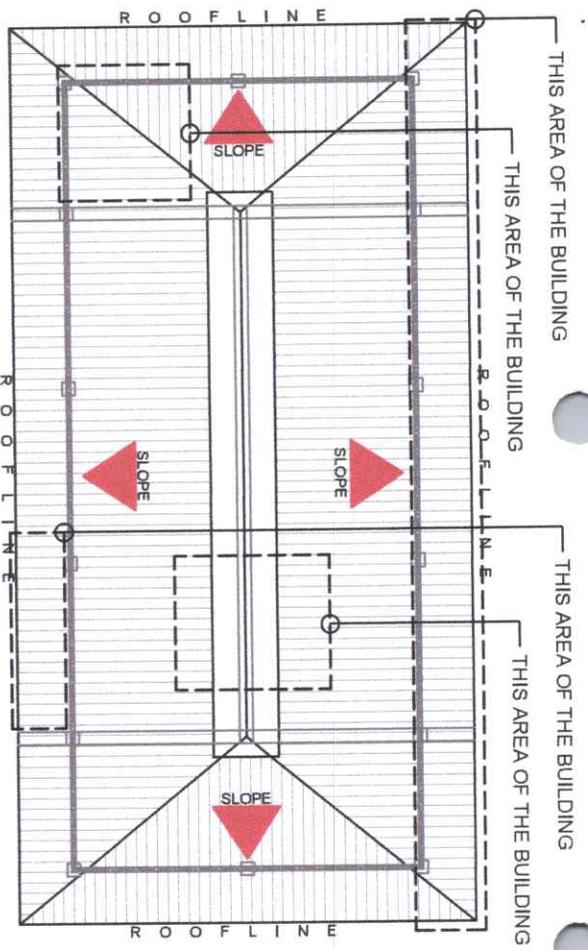

VIEW "D"



VIEW "A"

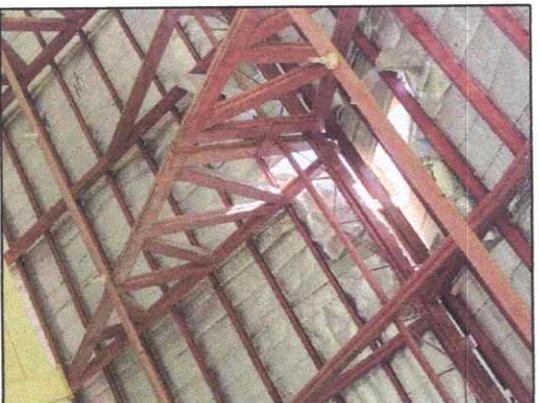

VIEW "B"





VIEW "C"


MRF AFFECTED AREA PERSPECTIVE
 NDTS

 Republic of the Philippines CARLOS HILADO MEMORIAL STATE UNIVERSITY Iligan, Occidental	PROJECT TITLE: REPAIR AND REHABILITATION OF TYPHOON TINO-AFFECTED CAMPUS BUILDINGS	ENDORSED BY:  GLEN P. GARCIA, MS. EXECUTIVE DIRECTOR, ALIIS CAMPUS	PREPARED BY:  ANGELO MAGAR / HANNAN S. SONIO UNIVERSITY DEVELOPMENT OFFICER II, PMU ENGR. JOYNT M. B. JENAMBARA ADMIN. OFFICER / PROJECT MANAGEMENT UNIT - ALIIS	CHECKED BY:  ARLEN M. SOLAT, ODP UNIVERSITY DEVELOPMENT OFFICER II, PMU ENGR. JAYSON D. CHAVEZ MGR. / DEVELOPMENT OFFICER III, PMU	RECOMMENDING APPROVAL:  ENGR. JUN-JUN J. MARDUEZ DIRECTOR, PROJECT MANAGEMENT UNIT	APPROVED BY:  JAY B. ESTRELLAS, EDD. VICE PRESIDENT FOR ADMINISTRATION AND FINANCE	APPROVED BY:  NORBERTO P. MANGULABNAN, PH.D. SUC. PRESIDENT III	SHEET NO: A	PAGE NO: 08
--	--	---	--	---	---	---	--	-----------------------	-----------------------


OFFICE OF THE PROJECT MANAGEMENT UNIT

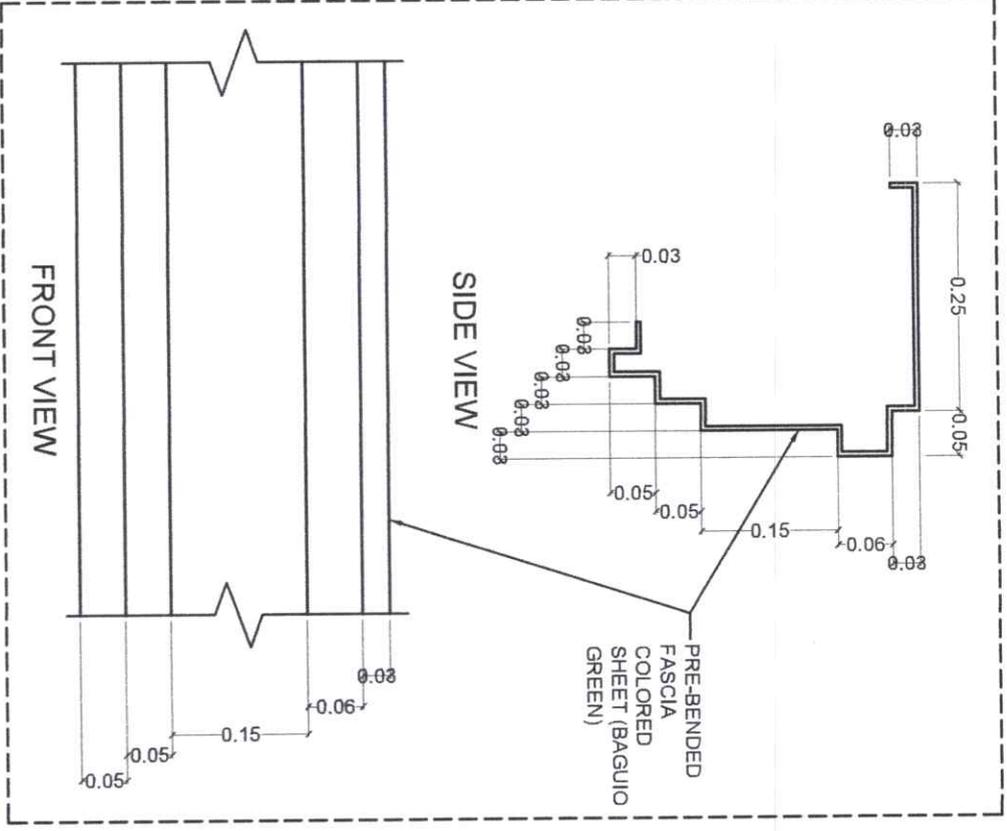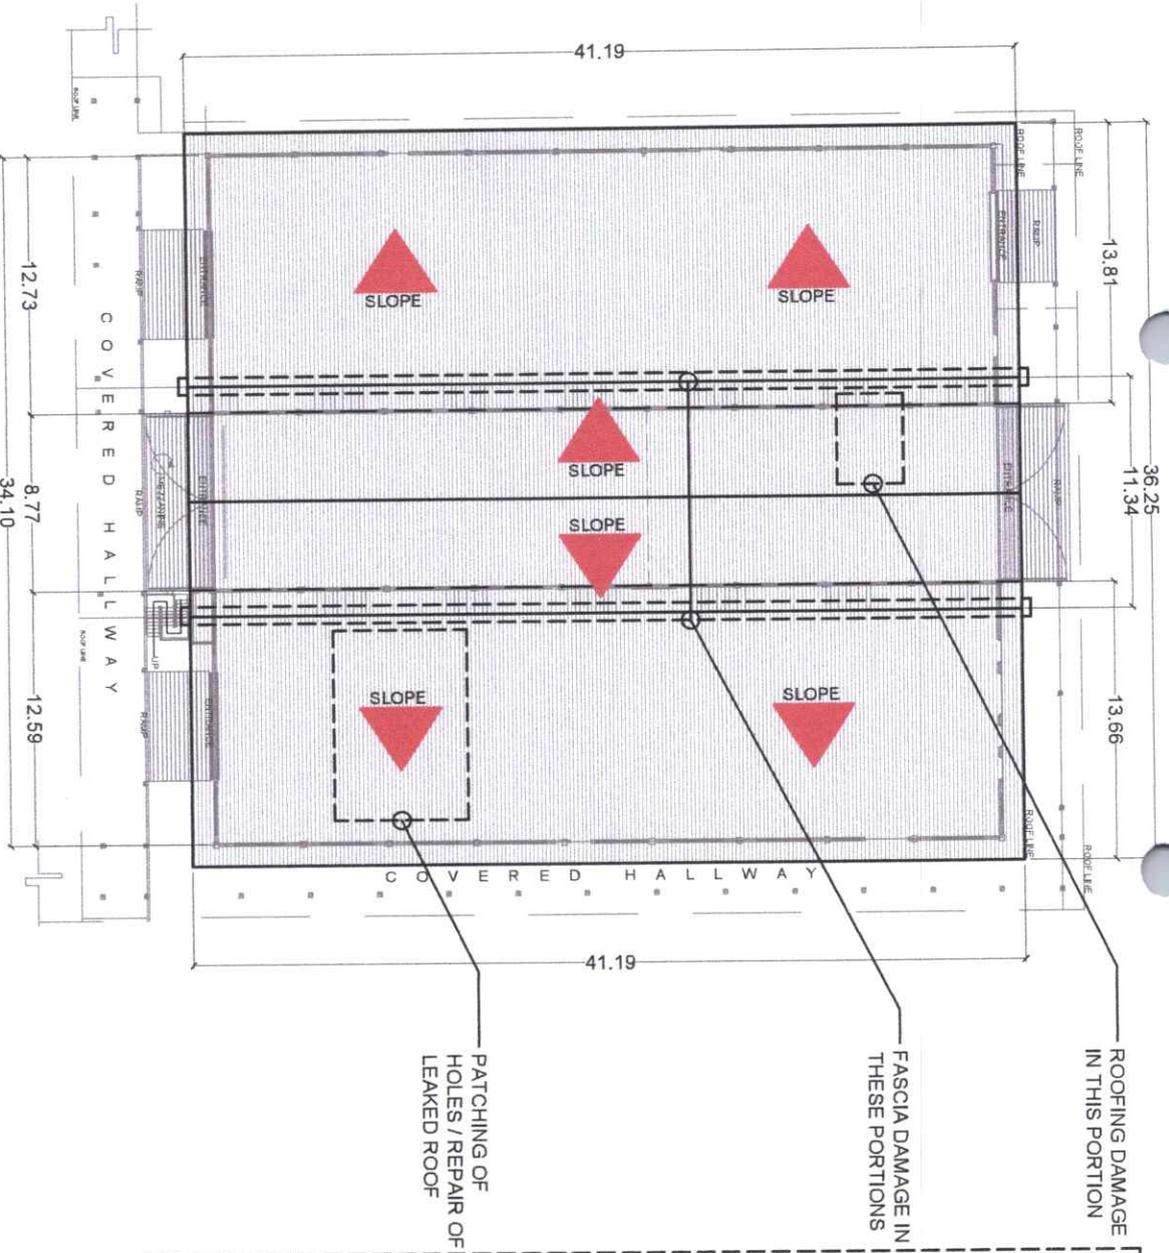


AUTOMOTIVE AND MECHANICAL BLDG. ROOF PLAN
 1:360 MTS

 Republic of the Philippines CARLOS HILADO MEMORIAL STATE UNIVERSITY Legaspi, Occidental	PROJECT TITLE: REPAIR AND REHABILITATION OF TYPHOON TINO-AFFECTED CAMPUS BUILDINGS	ENDORSED BY:  GLEN PERER G. GARCIA, MS. <small>EXECUTIVE DIRECTOR, ALIBIS CAMPUS</small>	PREPARED BY:  ANGELO S. LAGAR / HANNAN S. SONIO <small>DEPUTY DIRECTOR, PHU - ALIBIS CAMPUS</small> ENGR. JONAS M. B. BENAMIRA <small>ADMIN. OFFICE III, PROJECT MANAGEMENT UNIT - ALIBIS</small>	CHECKED BY:  AR. MADER MARAS <small>PROJECT MANAGEMENT OFFICE B-100</small> ENGR. JONAS M. B. BENAMIRA <small>PROJECT MANAGEMENT OFFICE III, PHU</small>	RECOMMENDING APPROVAL:  ENGR. JUN-JUN I. MARQUEZ <small>DIRECTOR, PROJECT MANAGEMENT UNIT</small>	APPROVED BY:  JAY B. ESQUIVILLAS, EDD. <small>VICE PRESIDENT FOR ADMINISTRATION AND FINANCE</small>	APPROVED BY:  NORBERTO P. MANGULABNAN, PH.D. <small>SICP PRESIDENT III</small>	SHEET NO: A	PAGE NO: 09
---	--	---	---	---	--	--	---	-----------------------	-----------------------


OFFICE OF THE PROJECT MANAGEMENT UNIT

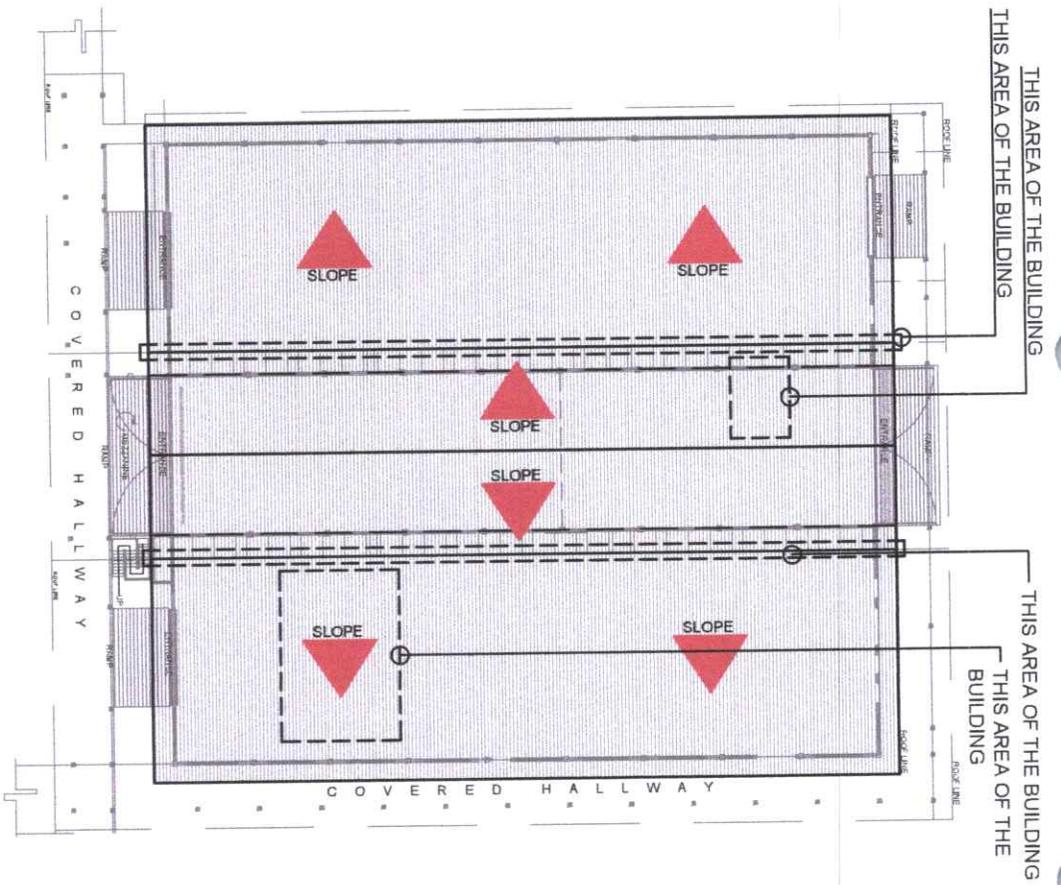


**AUTOMOTIVE AND MECHANICAL
AFFECTED AREA PERSPECTIVE**

1
A10 SCALE

1:360 MTS

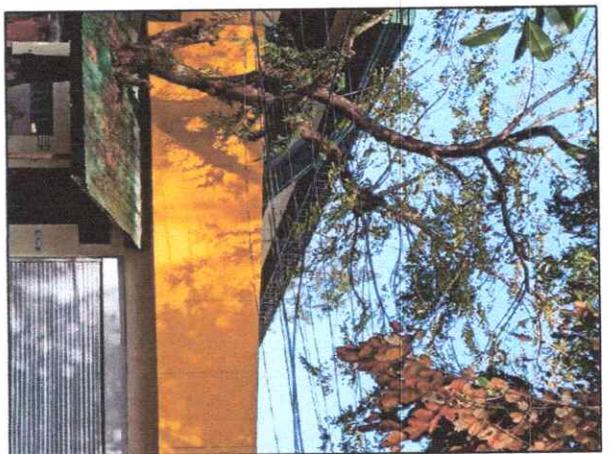

VIEW "C"

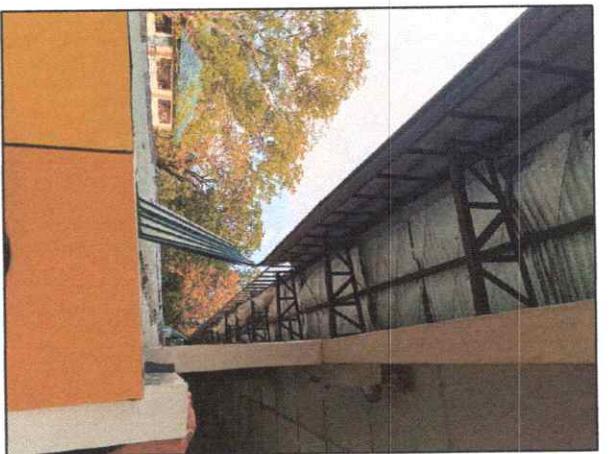

VIEW "C"



VIEW "C"

 Republic of the Philippines CARLOS HILADO MEMORIAL STATE UNIVERSITY Negros Occidental	PROJECT TITLE: REPAIR AND REHABILITATION OF TYPHOON TINO-AFFECTED CAMPUS BUILDINGS	ENDORSED BY:  GLEN PETER S. GARCIA, MS. EXECUTIVE DIRECTOR, AALIS CAMPUS	PREPARED BY:  ANGELO S. AGUIRRE / HANNY S. SONIO UNIT HEAD, BUREAU/INVEST./M&E, AALIS CAMPUS	CHECKED BY:  ARLEN M. BABILAN, JCB PROJECT SUPERVISOR, PROJECT OFFICE III, YMU	RECOMMENDING APPROVAL:  ENGR. JUN-JUN I. MARQUEZ DIRECTOR, PROJECT MANAGEMENT UNIT	APPROVED BY:  JAY B. PRELLIAS, ED.D. VICE PRESIDENT FOR ADMINISTRATION	APPROVED BY:  NORBERTO F. MAGUABANAN, PH.D. SUC PRESIDENT III	SHEET NO.: A	PAGE NO.: 1 0
---	--	---	--	---	---	---	--	------------------------	----------------------------



Republic of the Philippines
CARLOS HILADO MEMORIAL STATE UNIVERSITY
 Laguna Occidental

PROJECT TITLE:
 REPAIR AND REHABILITATION OF
 TYPHOON TINO-AFFECTED
 CAMPUS BUILDINGS

ENDORSED BY:
 GLEN PETER G. GARCIA, MS.
 EXECUTIVE DIRECTOR, ALIBIS CAMPUS

PREPARED BY:
 ENGR. JOYNTA B. BENAIBRA
 ADMIN. OFFICER, TINO MANAGEMENT UNIT, ALIBIS

CHECKED BY:
 ENGR. DESIRE O. CHAVEZ
 PROJECT SUPERVISOR, CHAVEZ


RECOMMENDING APPROVAL:
 ENGR. JUN-JUN I. MARQUEZ
 DIRECTOR, PROJECT MANAGEMENT UNIT

APPROVED BY:
 JAY B. BENAIBRA, EDD.
 VICE PRESIDENT FOR ADMINISTRATION
 FINANCE


APPROVED BY:
 NORBERTO P. MANGULABAN, PH.D.
 SAsC PRESIDENT III

SHEET NO.: A
PAGE NO.: 1


**SECOND FLOOR THREE-STOREY
 LABORATORY BUILDING FLOOR PLAN**
 1
 A111 SCALE
 1:300 MTS

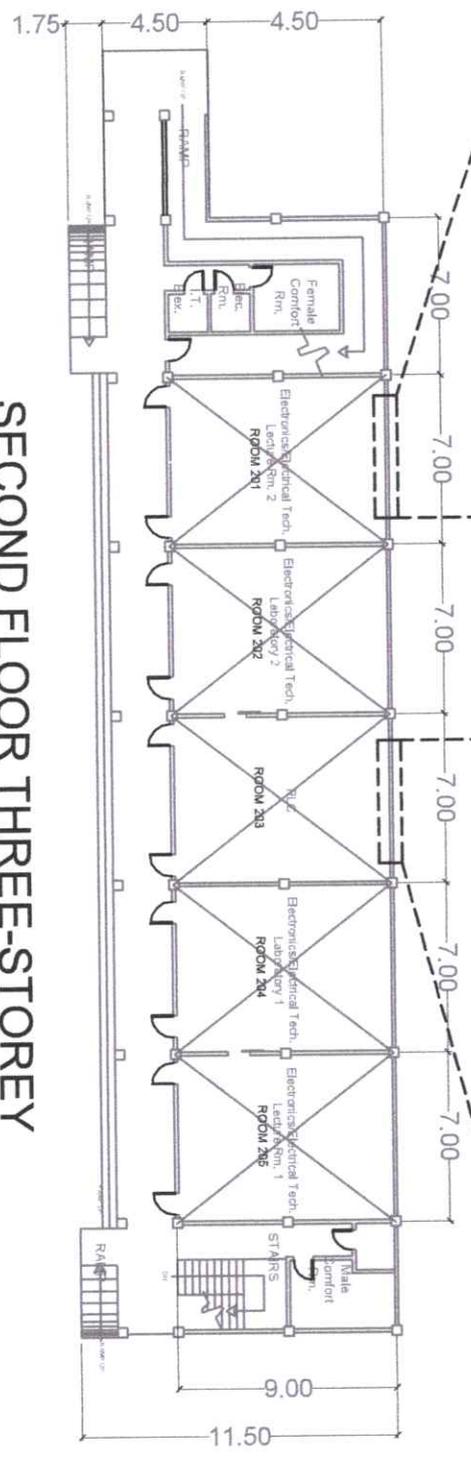

WINDOW DETAILS FOR ROOM 201, SECOND FLR.

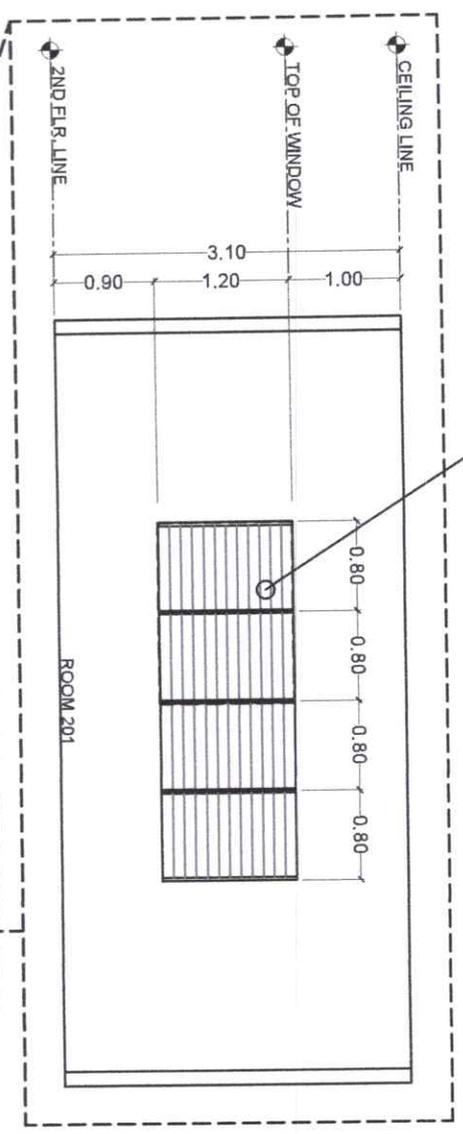

WINDOW DETAILS FOR ROOM 203, SECOND FLR.

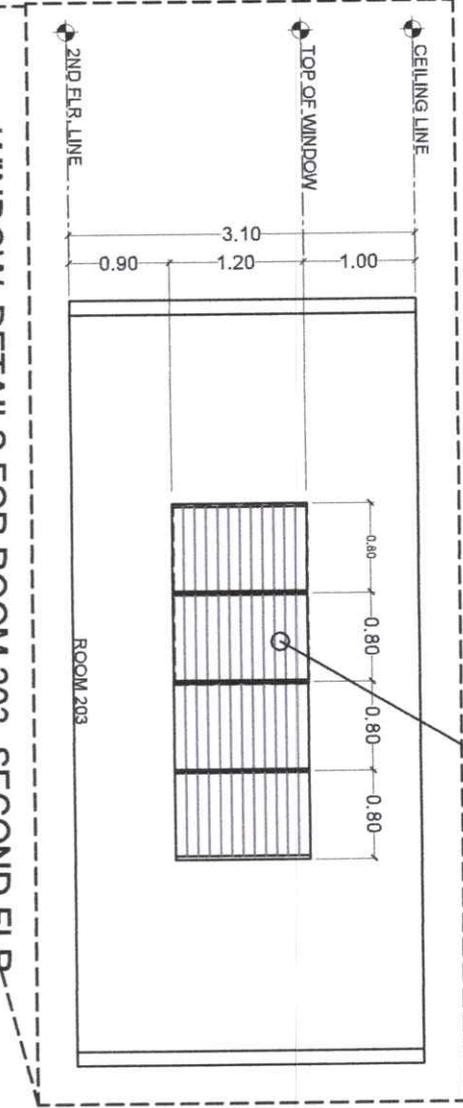



Republic of the Philippines
CARLOS HILADO MEMORIAL STATE UNIVERSITY
 Ilegos Occidental

OFFICE OF THE PROJECT MANAGEMENT UNIT

PROJECT TITLE:
 REPAIR AND REHABILITATION OF
 TYPHOON TINO-AFFECTED
 CAMPUS BUILDINGS

ENDORSED BY:
 GLEN PETER S. GARCIA, MS
 EXECUTIVE DIRECTOR, ALIBS CAMPUS

PREPARED BY:
 ANGE CRISTALYN B. SORINO
 UNIVERSITY DRAFTSMAN, CIVIL, ALIBS CAMPUS
 ENGR. JOYNT M. BENAVIDES
 ADMIN. OFFICER III, PROJECT MANAGEMENT UNIT - ALIBS


CHECKED BY:
 AB. ALBERTO S. STANISLAW
 PROJECT MANAGER, CIVIL, ALIBS CAMPUS
 ENGR. JESSE O. CHAVEZ
 PROJECT MANAGEMENT OFFICER III, CIVIL

RECOMMENDING APPROVAL:
 ENGR. JUN-JUN J. MARGUENZ
 DIRECTOR, PROJECT MANAGEMENT UNIT


VICE PRESIDENT FOR ADMINISTRATION AND FINANCE:
 JAY B. RELIAS, EDD.

APPROVED BY:
 NORBERTO P. MANGULABNAN, PH.D.
 SOC. PRESIDENT III

SHEET NO.: A
PAGE NO.: 1/2

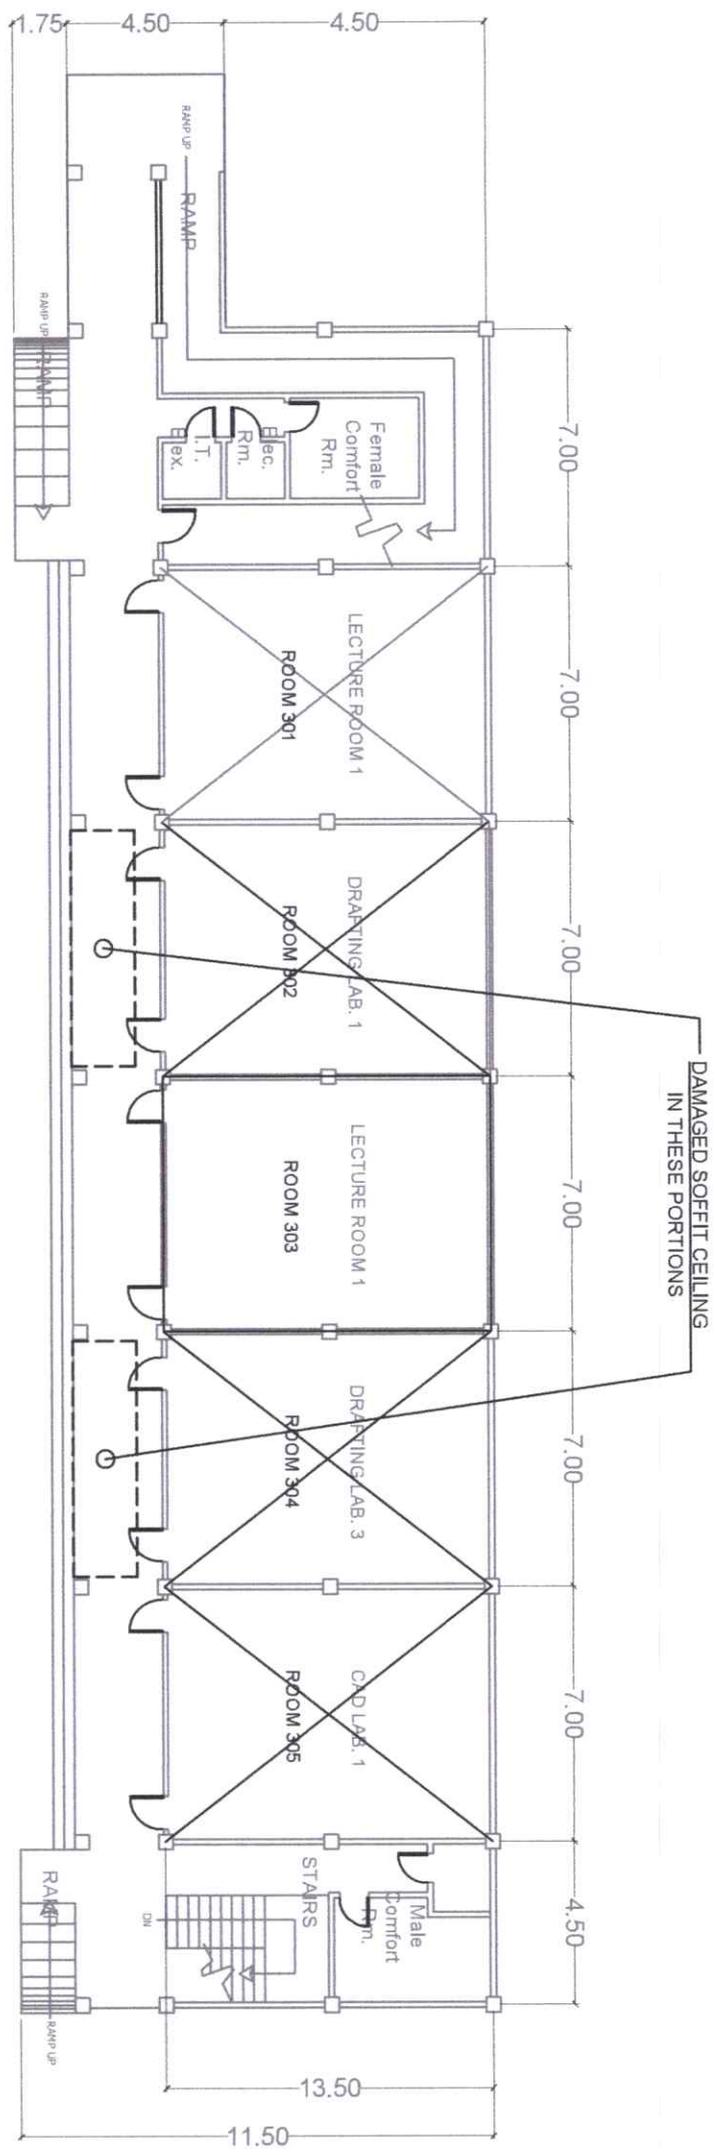

**THIRD FLOOR THREE-STOREY
 LABORATORY BUILDING FLOOR PLAN**
 SCALE: 1:200 MTS

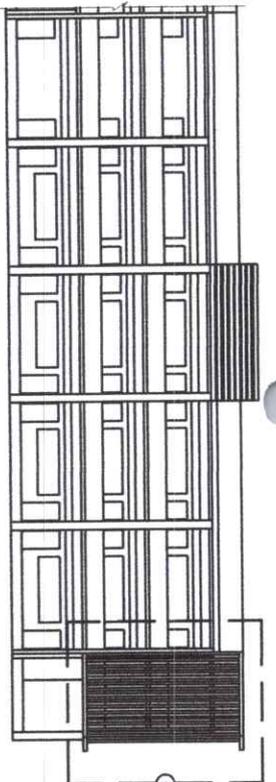


THIS AREA OF THE BUILDING




VIEW "A"



VIEW "B"

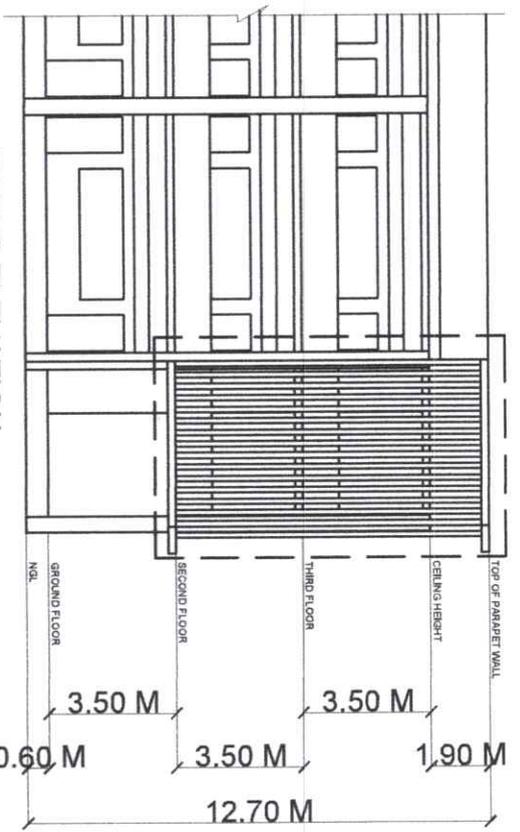


FRONT ELEVATION

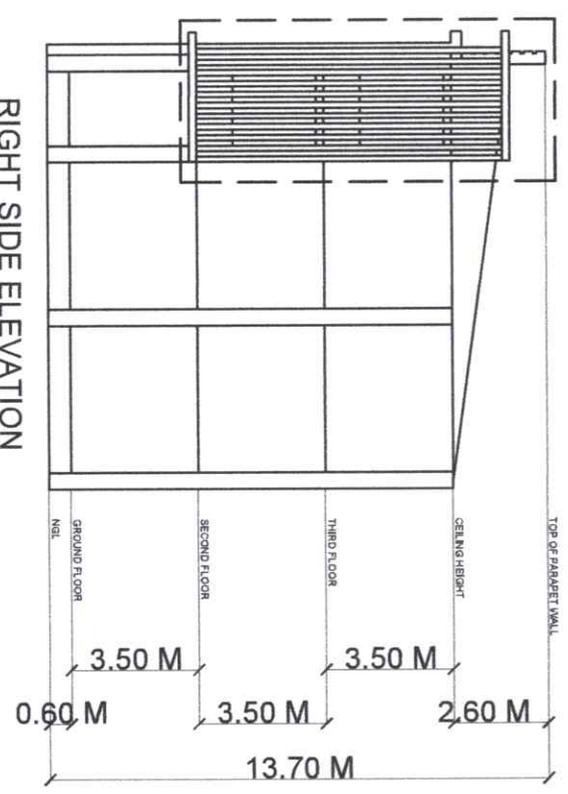


RIGHT SIDE ELEVATION

1 THREE STORY LABORATORY LOUVERS
 A13 SCALE
 NDTs


 <p>Republic of the Philippines CARLOS HILADO MEMORIAL STATE UNIVERSITY Negros Occidental</p>		<p>PROJECT TITLE: REPAIR AND REHABILITATION OF TYPHOON TINO-AFFECTED CAMPUS BUILDINGS</p>		<p>ENDORSED BY:  GLEN PETER S. GARCIA, MS. EXECUTIVE DIRECTOR, AALHS CAMPUS</p>		<p>PREPARED BY:  ANGELO S. GARCIA / HANAWAY, SONNIO UNIVERSITY DEVELOPMENT UNIT - AALHS CAMPUS</p>		<p>CHECKED BY:  ENGR. JOHN MARK B. BENAMIRA ASST. CHIEF ENGINEER, PROJECT MANAGEMENT UNIT - AALHS</p>		<p>RECOMMENDING APPROVAL:  ENGR. JUN-JUN J. MARQUEZ DIRECTOR, PROJECT MANAGEMENT UNIT</p>		<p>APPROVED BY:  JAY B. ARELLANO, EdD. VICE PRESIDENT FOR ADMINISTRATION</p>		<p>APPROVED BY:  NORBERTO P. MANGUALABAN, PH.D. SUC PRESIDENT III</p>		<p>SHEET NO.: A</p>		<p>PAGE NO.: 1 3</p>	
<p>OFFICE OF THE PROJECT MANAGEMENT UNIT</p>				<p>PROJECT LOCATION: AALHS CAMPUS</p>				<p>PROJECT: TYPHOON TINO-AFFECTED CAMPUS BUILDINGS</p>				<p>DATE: _____</p>							

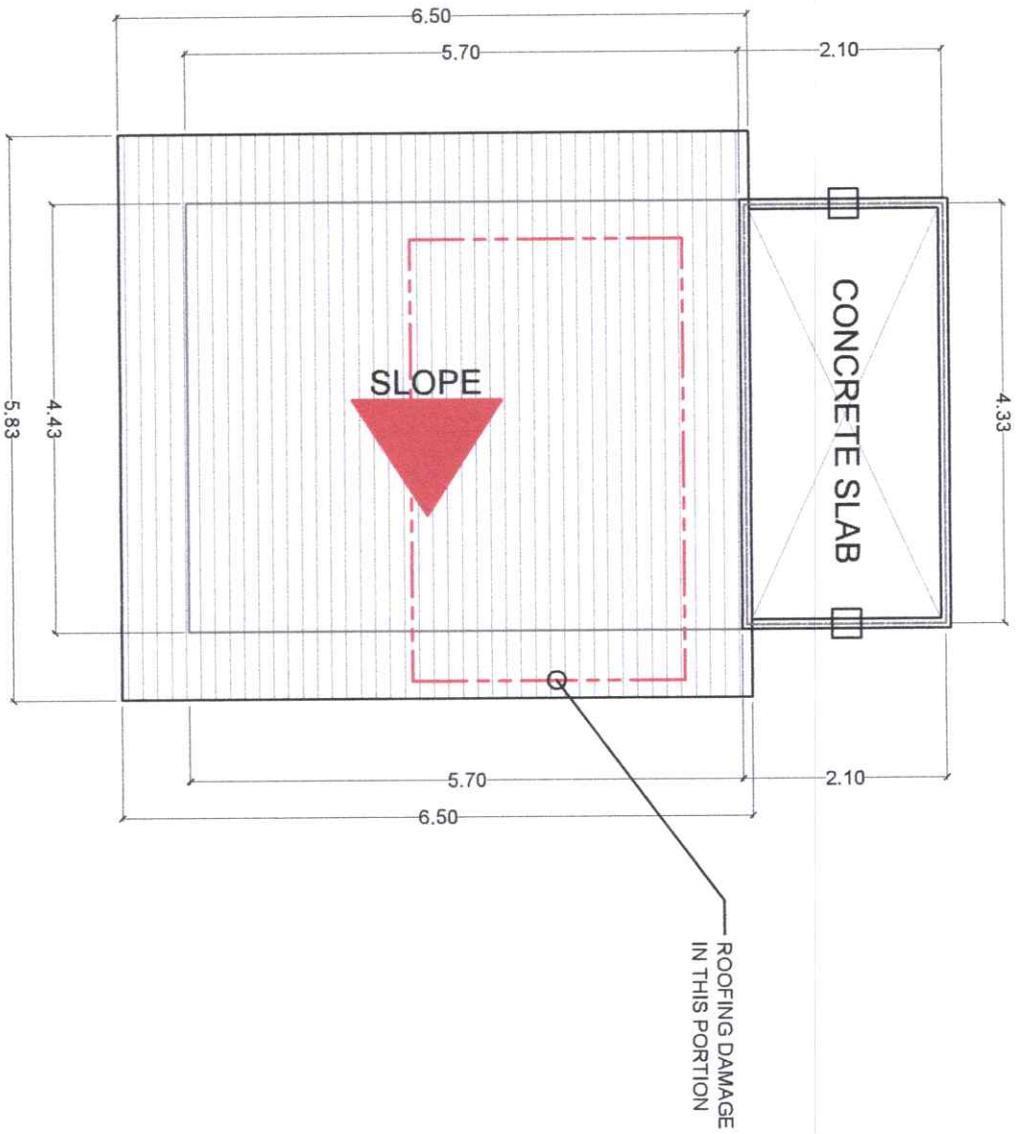

POWER HOUSE
 SCALE 1:75 MTS




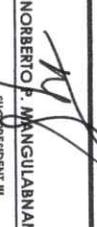
 Republic of the Philippines CARLOS HILADO MEMORIAL STATE UNIVERSITY Laguna Occidental	PROJECT TITLE: REPAIR AND REHABILITATION OF TYPHOON TINO-AFFECTED CAMPUS BUILDINGS	ENDORSED BY:  GLEN PETER G. GARCIA, MS. EXECUTIVE DIRECTOR, AALIS CAMPUS	PREPARED BY: ANGELO M. AGAR / HANNY K. SONIO DISTRICT ENGINEER III, AALIS CAMPUS ENGR. JOHN MARK B. BENAMIRA AALIS OFFICE, PROJECT MANAGEMENT UNIT - AALIS	CHECKED BY:  R. M. M. M. DISTRICT ENGINEER III, AALIS CAMPUS AALIS OFFICE, PROJECT MANAGEMENT UNIT - AALIS	RECOMMENDING APPROVAL:  ENGR. JUN-JUN J. MARQUEZ DIRECTOR, PROJECT MANAGEMENT UNIT	APPROVED BY:  JAY B. MESTAS, EDD. VICE PRESIDENT FOR ADMINISTRATION AND FINANCE	APPROVED BY:  NORBERTO P. MANGUALABAN, Ph.D. SUC-PRESIDENT III	SHEET NO.: A PAGE NO.: 1 / 4
---	--	--	---	---	--	---	--	--

OFFICE OF THE PROJECT MANAGEMENT UNIT

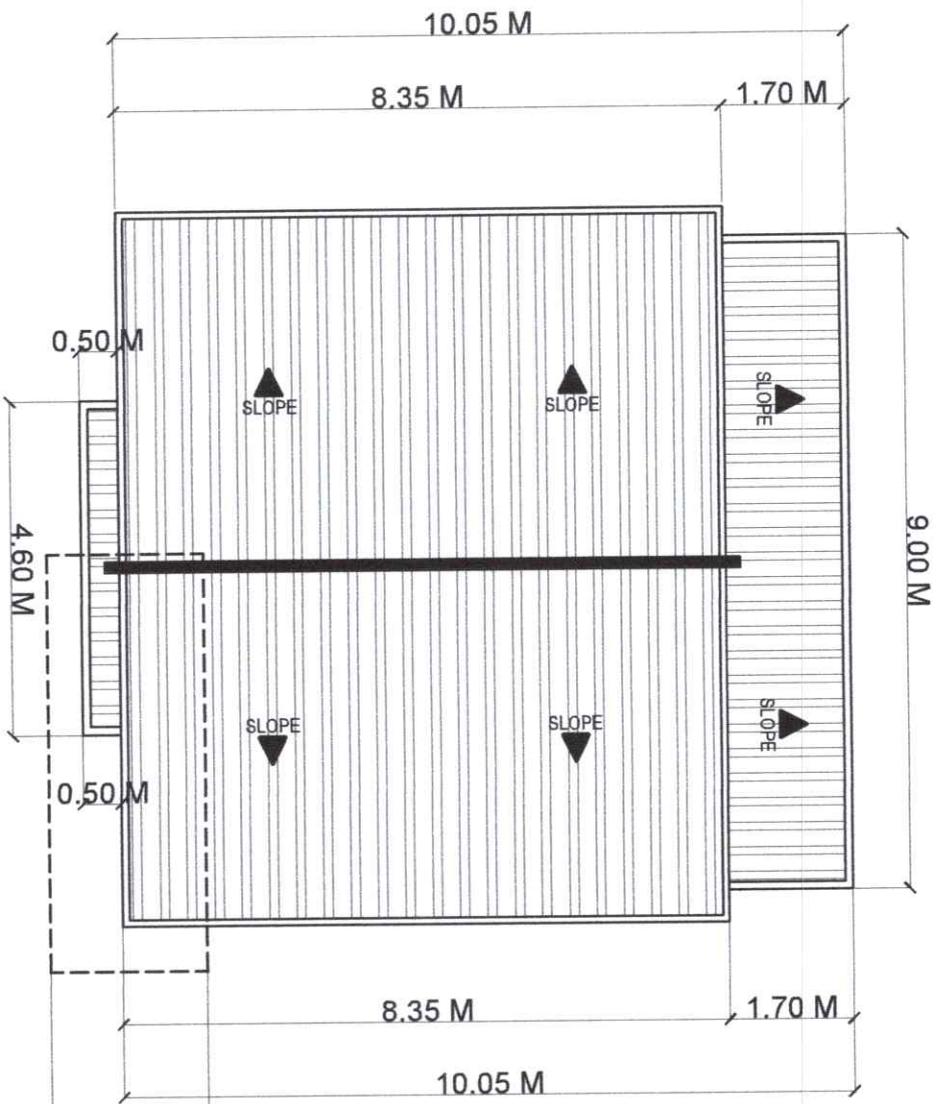



PUBLIC COMFORT ROOM ROOF PLAN
 1:100 MTS

 Republic of the Philippines CARLOS HILADO MEMORIAL STATE UNIVERSITY Regional Office - Occidental	PROJECT TITLE: REPAIR AND REHABILITATION OF TYPHOON TINO-AFFECTED CAMPUS BUILDINGS	ENDORSED BY:  GLEN PITER GARCIA, MS. <small>EXECUTIVE DIRECTOR, AALIS CAMPUS</small>	PREPARED BY:  ANGO CO AGUIRRE / YANNAN & RONIO <small>ARCHITECTS, INC. / AALIS CAMPUS</small> ENGR. JOYNTA B. BENAMIRA <small>ARCHITECT / PROJECT MANAGER UNIT - AALIS</small>	CHECKED BY:  AYRA E. AGUIRRE / SOLITA VAP <small>REGISTERED ARCHITECT / PROJECT MANAGER UNIT - AALIS</small> ENGR. WENDEL C. CHAVEZ <small>PROJECT DEVELOPMENT OFFICER III, PAU</small>	RECOMMENDING APPROVAL:  ENGR. JUN-JUN J. MARQUEZ <small>DIRECTOR, PROJECT MANAGEMENT UNIT</small>	APPROVED BY:  JAY B. ESTRELLA, EdD. <small>VICE PRESIDENT FOR ADMINISTRATION AND FINANCE</small>	APPROVED BY:  NORBERTO P. MANGULABNAN, Ph.D. <small>SUC PRESIDENT III</small>	SHEET NO: A	PAGE NO: 1 / 5
--	--	---	--	--	--	---	--	---	--

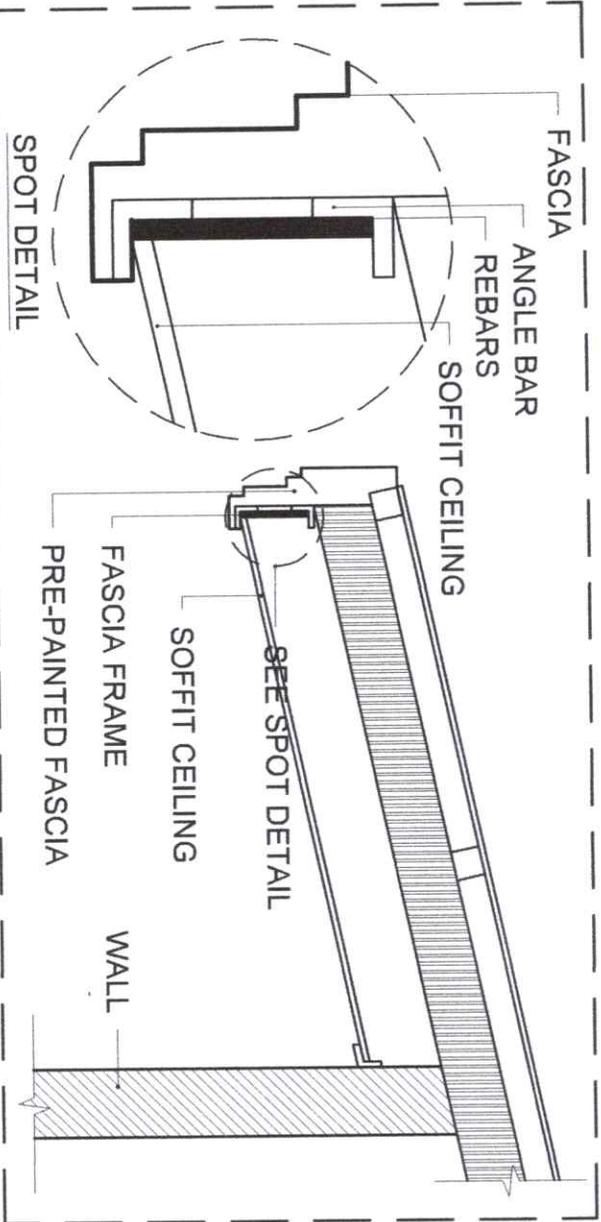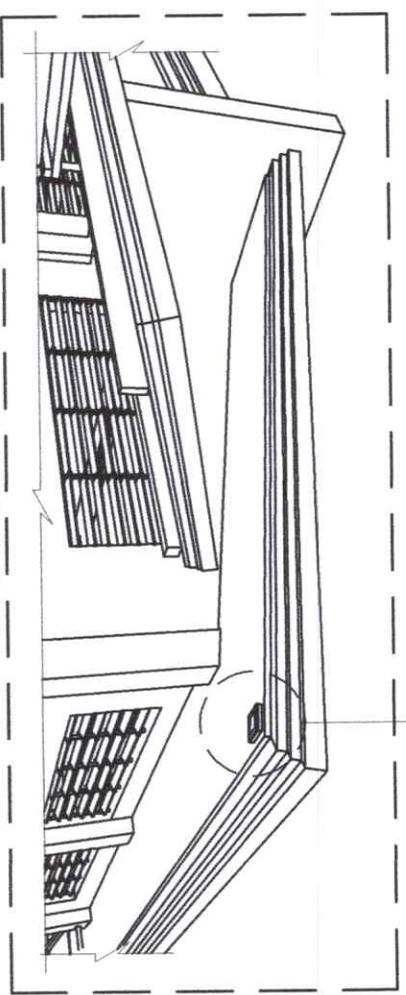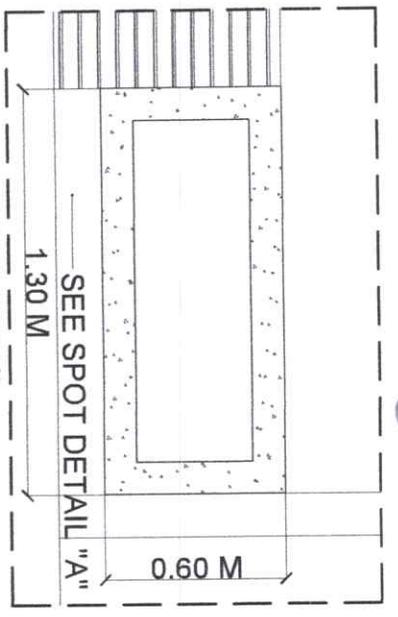
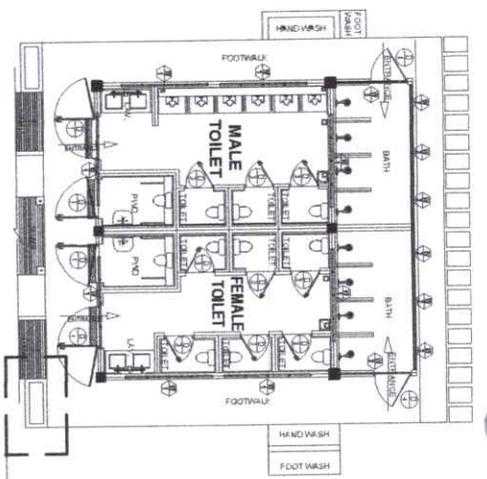







1 PUBLIC COMFORT ROOM DETAIL PLAN
 A1/6 SCALE
 NDT'S

<p>Republic of the Philippines CARIG HILADO MEMORIAL STATE UNIVERSITY 1 Bagas, Occidental</p>	PROJECT TITLE: REPAIR AND REHABILITATION OF TYPHOON TINO-AFFECTED CAMPUS BUILDINGS	ENDORSED BY: GLEN PITER S. GARCIA, MS EXECUTIVE DIRECTOR, ALUIS CAMPUS	PREPARED BY: ANGELO M. GAR / HANNI A. S. ONIO UNIVERSITY ENGINEER III, ALUIS CAMPUS	CHECKED BY: ENGR. JOHN B. BENAMIRA ASST. CHIEF, PROJECT MANAGEMENT UNIT - ALUIS	RECOMMENDING APPROVAL: GEN. JUN J. MADROZA DIRECTOR, PROJECT MANAGEMENT UNIT	APPROVED BY: NORBERTO P. MANGUALABAN, Ph.D. SUC PRESIDENT III	SHEET NO.: A	PAGE NO.: 1 / 6
	PROJECT LOCATION: ALUIS CAMPUS	ASST. CHIEF, PROJECT MANAGEMENT UNIT - ALUIS	PROJECT COORDINATOR	PROJECT ENGINEER III	VICE PRESIDENT FOR ADMINISTRATION	VICE PRESIDENT FOR FINANCE		

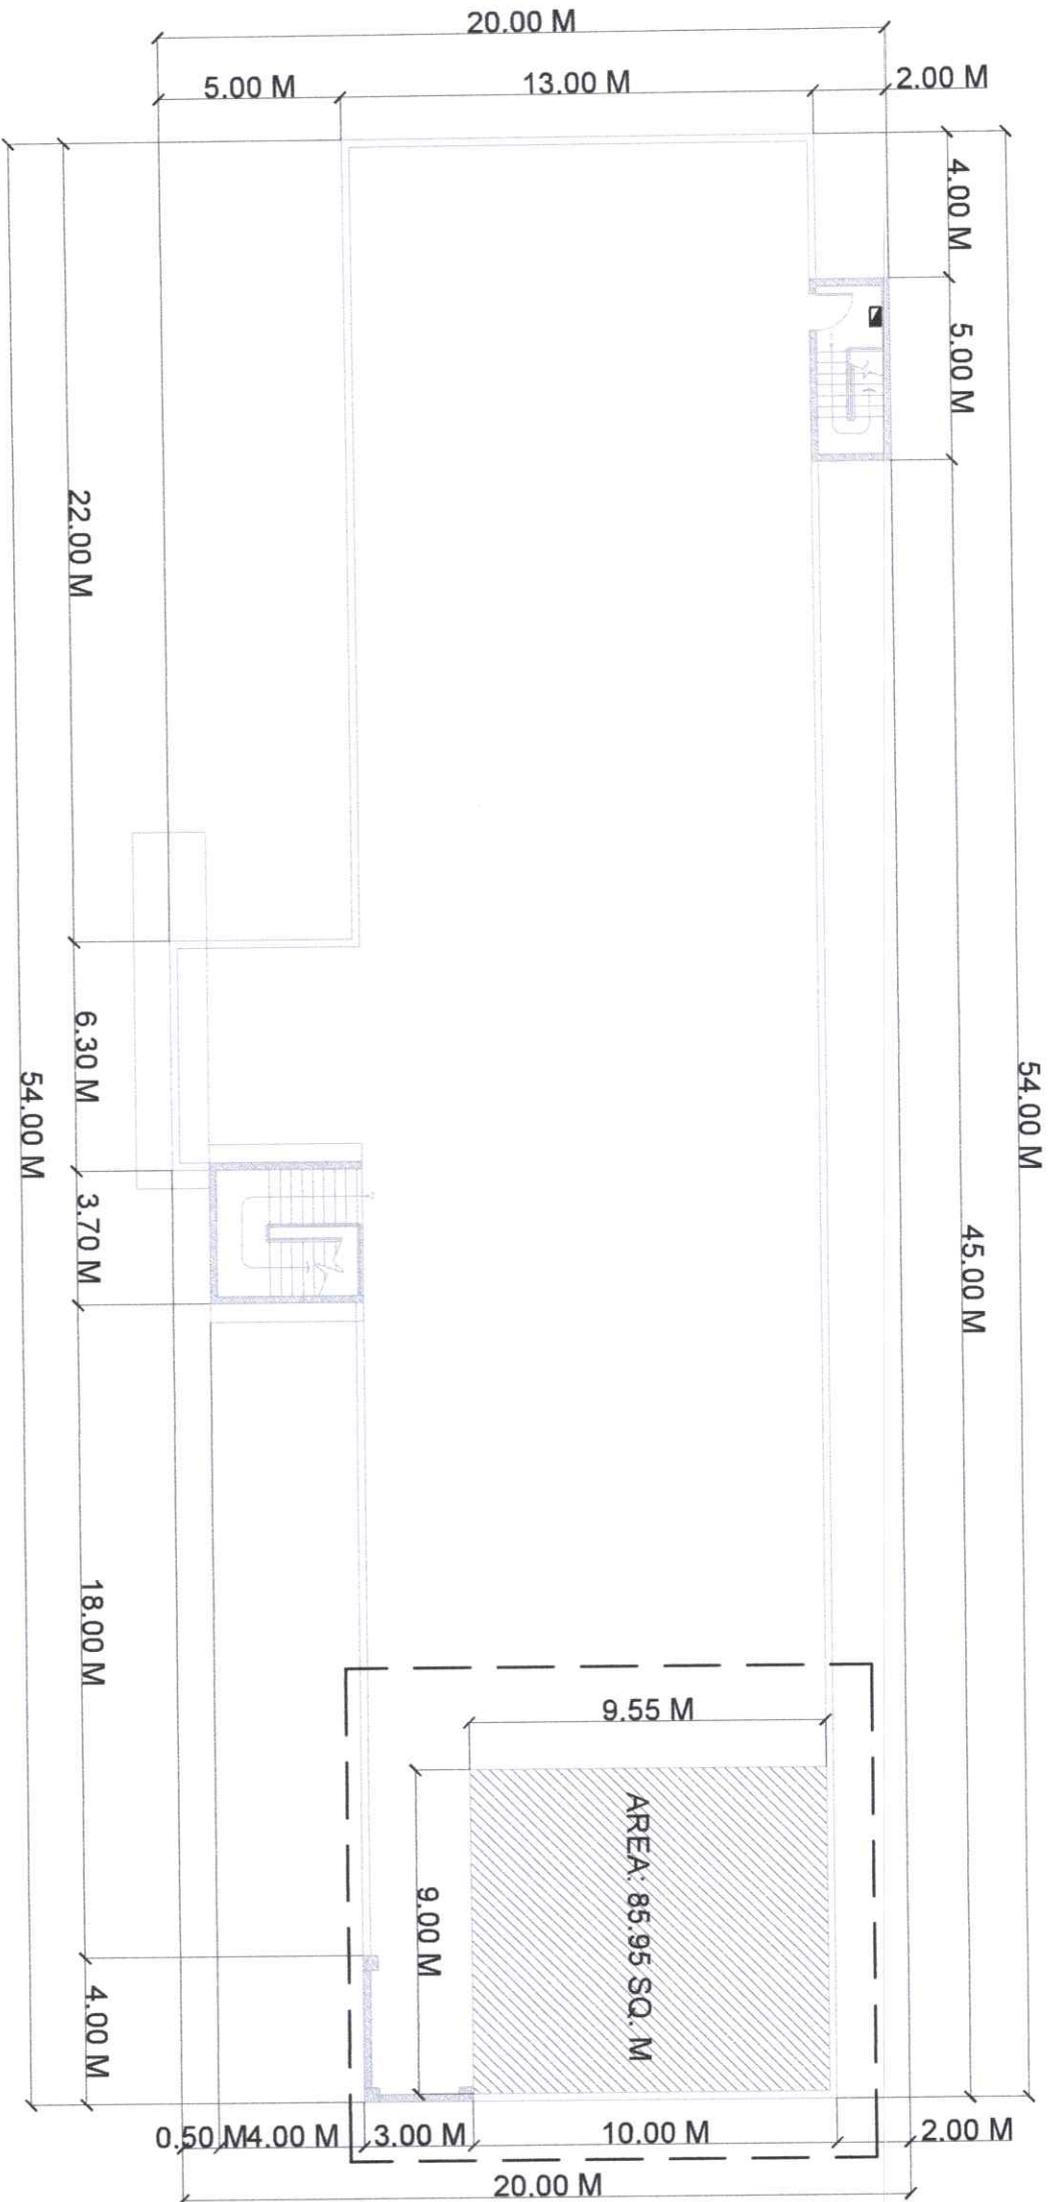


STGB ROOF DECK PLAN
 SCALE 1:50 MTS

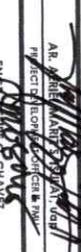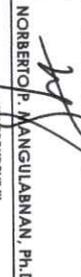 Republic of the Philippines CARLOS HILADO MEMORIAL STATE UNIVERSITY <small>Tagaytay, Occidental Mindoro</small>	PROJECT TITLE: REPAIR AND REHABILITATION OF TYPHOON TINO-AFFECTED CAMPUS BUILDINGS	ENDORSED BY:  GLEN PETER S. GARCIA, MS. <small>EXECUTIVE DIRECTOR, KUIS CAMPUS</small>	PREPARED BY:  ANGELO P. GARCIA / HANNATH S. SONGO <small>UNIVERSITY ENGINEER III - ALIBS</small> ENGR. JONAS M. B. BENAVIDES <small>ASST. CHIEF OF PROJECT MANAGEMENT UNIT - ALIBS</small>	CHECKED BY:  AR. MARIBEL M. REYES <small>PROJECT ENGINEER III - ALIBS</small> ENR. JAY B. ESPILLAS <small>PROJECT ENGINEER III - MAU</small>	RECOMMENDING APPROVAL:  ENGR. JUN-JUN J. MACABUZ <small>DIRECTOR, PROJECT MANAGEMENT UNIT</small>	 JAY B. ESPILLAS, EdD. <small>VICE PRESIDENT FOR ADMINISTRATION</small>	APPROVED BY:  NORBERTO MANGULABNAN, Ph.D. <small>SUP. PRESIDENT III</small>	SHEET NO: <div style="font-size: 2em; font-weight: bold; border: 1px solid black; padding: 5px; display: inline-block;">A</div>	PAGE NO: <div style="font-size: 2em; font-weight: bold; border: 1px solid black; padding: 5px; display: inline-block;">1 / 7</div>
---	--	---	--	---	--	--	--	---	--

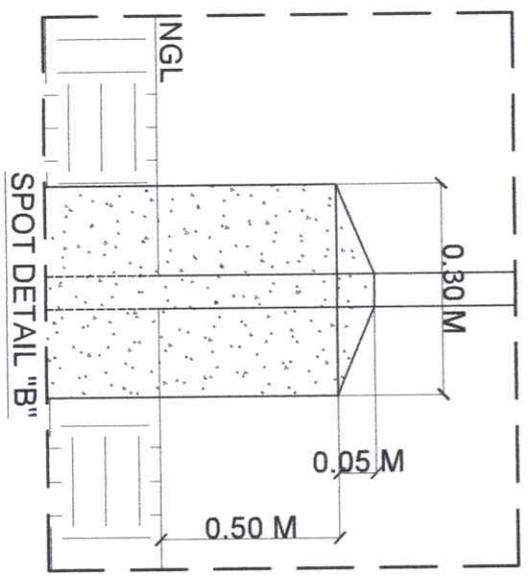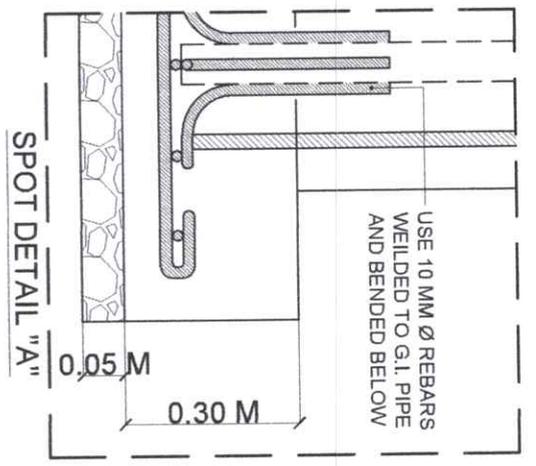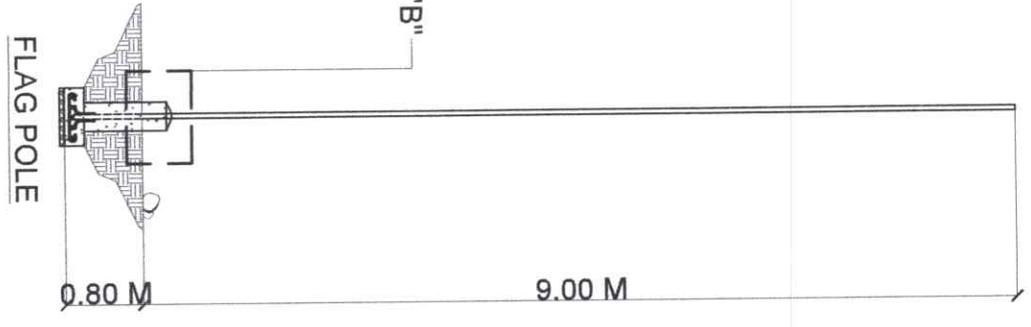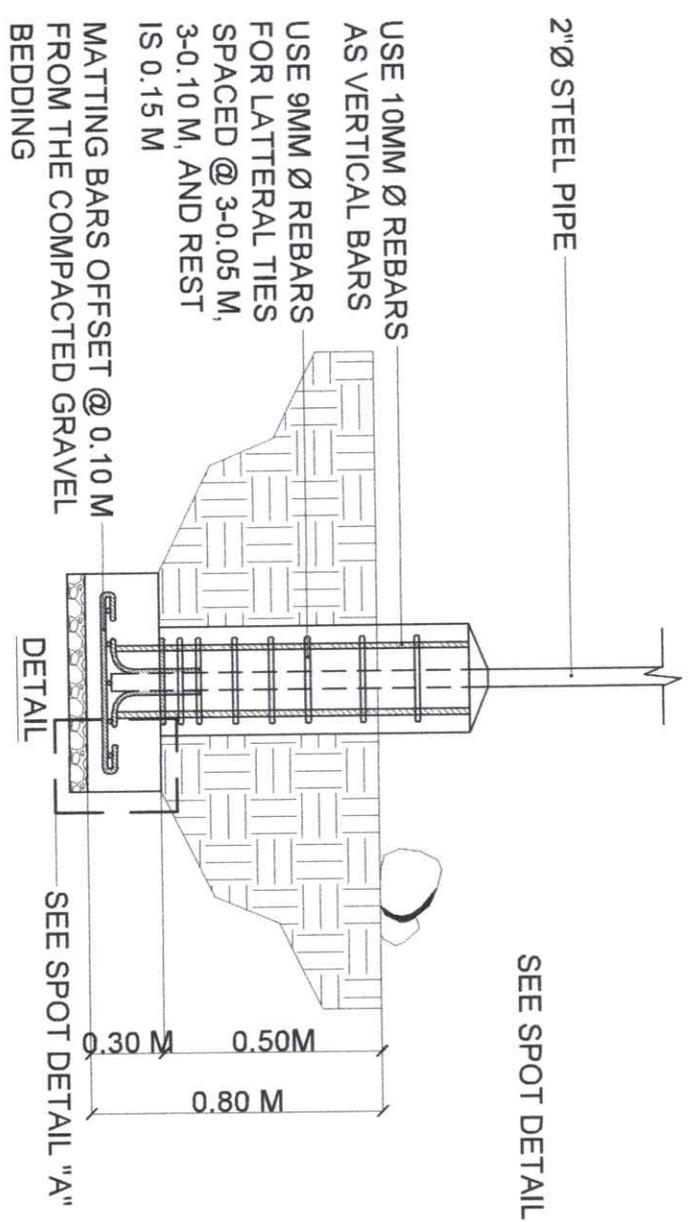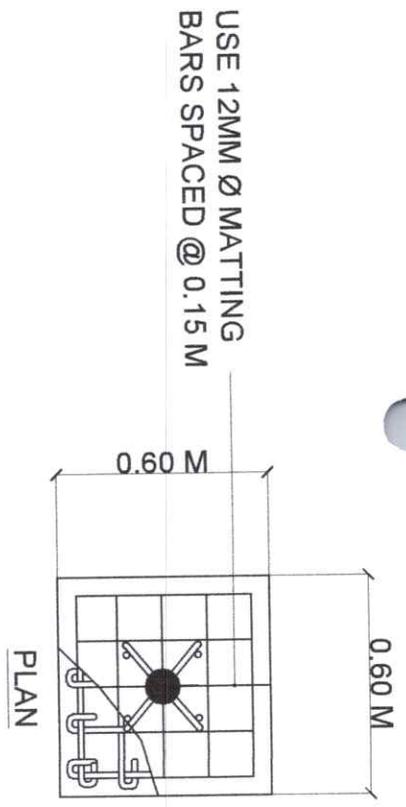

1 FLAG POLE STRUCTURAL DETAIL

SCALE 1:20 MTS

<p>Republic of the Philippines CARLOS HILADO MEMORIAL STATE UNIVERSITY Iligan, Occidental Mindanao</p>	PROJECT TITLE:	ENDORSED BY:	PREPARED BY:	CHECKED BY:	RECOMMENDING APPROVAL:	APPROVED BY:	SHEET NO.:	PAGE NO.:
	REPAIR AND REHABILITATION OF TYPHOON TINO-AFFECTED CAMPUS BUILDINGS	GLEN PETER G. GARCIA, MS. EXECUTIVE DIRECTOR, AUIS CAMPUS	ANGLO M. GARGAR / HANNAN J. SONIO ENGR. JOINT MANAGER, AUIS CAMPUS	ANGELINA M. ALONSO PROJECT COORDINATOR, AUIS CAMPUS	ANGELINA M. ALONSO PROJECT COORDINATOR, AUIS CAMPUS	ENGR. JUN-JUN J. MAQUIEZ DIRECTOR, PROJECT MANAGEMENT UNIT	NORBERTO P. MANGULABMAN, Ph.D. SVP, PRESIDENT III	S
OFFICE OF THE PROJECT MANAGEMENT UNIT	PROJECT LOCATION: AUIS CAMPUS							

