



Bid Notice Abstract

Request for Quotation (RFQ)

Reference Number 13173223
Procuring Entity CARLOS HILADO MEMORIAL STATE UNIVERSITY
Title Procurement of Labor and Materials for the Rehabilitation and Repainting of the Library-Alijis Campus

Area of Delivery

Solicitation Number:	RFQ 26-347	Status	Pending
Trade Agreement:	Implementing Rules and Regulations		
Procurement Mode:	Negotiated Procurement - Small Value Procurement (Sec. 34)	Associated Components	5
Classification:	Civil Works	Bid Supplements	0
Category:	Construction Projects		
Approved Budget for the Contract:	PHP 240,000.00	Document Request List	0
Delivery Period:	60 Day/s		
Client Agency:		Date Published	04/08/2026
Contact Person:	Rowena De la Vida Prado Administrative Assistant II Mabini Street Talisay City Negros Occidental Philippines 6115 63-34-7120005 Ext.142 63-939-9296624 bac.sec@chmsu.edu.ph	Last Updated / Time	03/08/2026 11:23 AM
		Closing Date / Time	11/08/2026 17:00 PM

Description

Republic of the Philippines
CARLOS HILADO MEMORIAL STATE UNIVERSITY
Talisay City, Negros Occidental
Mobile Phone Number: (0920) 583 3046
bac.sec@chmsu.edu.ph
REQUEST FOR QUOTATION
Page 1 of 5
Date: JULY 30, 2026
Quotation No. 26-347

Please quote your lowest price on the item/s listed below, stating the shortest time of delivery and submit your quotation duly signed by your representative not later than _____ in the return envelope attached herewith.

DR. MA. RIZA T. MANALO
BAC Chairperson
NOTE:

1. ALL ENTRIES MAY BE TYPEWRITTEN OR LEGIBLY HANDWRITTEN
 2. DELIVERY PERIOD WITHIN 60 CALENDAR DAYS
 3. WARRANTY SHALL BE FOR A PERIOD OF SIX (6) MONTHS FOR SUPPLIES & MATERIALS, ONE (1) YEAR FOR EQUIPMENT, FROM DATE OF ACCEPTANCE BY THE PROCURING ENTITY
 4. PRICE VALIDITY SHALL BE FOR A PERIOD OF _____ CALENDAR DAYS
 5. G-EPS REGISTRATION CERTIFICATE SHALL BE ATTACHED UPON SUBMISSION OF THE QUOTATION
 6. BIDDERS SHALL SUBMIT ORIGINAL BROCHURES SHOWING CERTIFICATIONS OF THE PRODUCT BEING OFFERED
- ITEM DESCRIPTION OF WORKS QTY. UNIT MATERIAL COST LABOR COST TOTAL COST
NO. Unit Cost Material Sub-Total Cost Unit Cost Labor Sub-Total Cost
ONE (1) LOT

2.0 Ceiling Work

2.1 Installation of frames and fiber cement board for soffit ceiling (Exterior- Soffit Ceiling)

2.2 Repair and Re-finishing of Fiber Cement Ceiling Board Joints, including application of joint tape, joint compound, sanding, and preparation for painting (Affected Portion) (Interior Ceiling)

3.0 Painting Works

3.1 Re-Painting of Interior Walls including Column at 2nd Floor (INTERIOR)

3.2 Re-Painting Ceiling at 2nd Floor (INTERIOR)

3.3 Re-Painting of Interior Walls at Confab (INTERIOR)

3.4 Painting of Abstract Design at Confab (INTERIOR)

3.5 Surface Preparation and Painting of Soffit Ceiling and Concrete Walls (EXTERIOR)

4.0 Supply and Installation

4.1 Supply and Installation of Metal Door and Jamb, including minor concrete works

5.0 Miscellaneous Works

5.1 FOR ALL OTHER ITEMS that are not included on listed Bill of Quantities in your Bid but are deemed necessary, incidental, or indispensable for the completion of the works and the delivery of the project, and in full compliance with all applicable laws, rules, regulations, codes, and requirements of the concerned government authorities.

1.0 BILL OF QUANTITIES

1.1 Mobilization and Demobilization 1 lot

1.2 Clearing, Hauling, and Cleaning of site 1 lot

1.3 Safety Occupational Hazard & Scaffoldings 1 lot

1.4 Removing/ Pull-out of Existing Soffit Ceiling and Down Spout 1 lot

Sub-total, 1.0 (General Works)

2.0 Ceiling Work

2.1 Installation of frames and fiber cement board for soffit ceiling (Exterior- Soffit Ceiling)

2.1.1 Fiber Cement Board, 4.5mm 4' x 8' 18.00 pcs

2.1.2 Carrying Channel, 12mm x 38mm x 3m 10.00 lght

2.1.3 Metal Furring, 19mmx50mmx5m 40.00 lght

2.1.4 1/8" x 1/2" Blind Rivets 2.00 box

2.1.5 W-Clip 60.00 pcs

2.2 Repair and Re-finishing of Fiber Cement Ceiling Board Joints, including application of joint tape, joint compound, sanding, and preparation for painting (Affected Portion) (Interior Ceiling)

2.2.1 Skim coat (20 kgs) 2.00 bag

2.2.2 Mesh Tape Adhesive 50mm x 20m 2.00 roll

2.2.3 A&B Epoxy Putty 1.00 liter

2.2.4 Sandpaper, 100-120 Grit 2.00 box

Sub-total, 2.0 (Ceiling Works)

3.0 Painting Works

3.1 Re-Painting of Interior Walls including Column at 2nd Floor (INTERIOR)

3.1.1 Semi-Gloss Latex Paint, Medium Gray (Column) A≈ 51 sqm. (2 coat) 5.00 gal

3.1.2 Semi-Gloss Latex Paint, Sage Green (Wall) A ≈ 62 sqm. (2 coats) 6.00 gal

3.1.3 Semi-Gloss Latex Paint, Light Apple Green (Wall), A ≈ 38 sqm. (2 coats) 4.00 gal

3.1.4 Painting Accessories 1.00 lot

3.2 Re-Painting Ceiling at 2nd Floor (INTERIOR)

3.2.1 Flat Latex Paint White, A ≈ 210 sqm. (1 coat) 9.00 gal

3.2.2 Painting Accessories 1.00 lot

3.3 Re-Painting of Interior Walls at Confab (INTERIOR)

3.3.1 Semi-Gloss Latex Paint, Light Gray (Wall) A≈ 33 sqm. (2 coat) 4.00 gal

3.3.2 Painting Accessories 1.00 lot

3.4 Painting of Abstract Design at Confab (INTERIOR)

3.4.1 Painting of Abstract Design at Confab, as shown in the plan, including materials A≈ 22 sqm. 1.00 lot

3.5 Surface Preparation and Painting of Soffit Ceiling and Concrete Walls (EXTERIOR)

3.5.1 A&B Epoxy Putty 1.00 liter

3.5.2 Mesh Tape Adhesive 50mm x 20m 2.00 roll

3.5.3 Skim coat (20 kgs) 1.00 bag

3.5.4 Flat Latex Paint White 6.00 gal

3.5.5 Semi-Gloss Latex Paint Crisp Ecru 9.00 gal

3.5.6 Painting Accessories 1.00 lot

Sub-total, 3.0 (Painting Works)

4.0 Supply and Installation

4.1 Supply and Installation of Metal Door and Jamb, including minor concrete works

4.1.1 Plain Steel Door with Bottom Louver including hinges, 0.90m x 2.10m 1.00 set

4.1.2 Lever Type, Doorknob, Heavy Duty 1.00 set

4.1.3 Concrete Works including removal of existing door 1.00 lot

Sub-total, 4.0 (Supply and Installation)

5.0 Miscellaneous Works

5.1 FOR ALL OTHER ITEMS that are not included on listed Bill of Quantities in your Bid but are deemed necessary, incidental, or indispensable for the completion of the works and the delivery of the project, and in full compliance with all applicable laws, rules, regulations, codes, and requirements of the concerned government authorities. 1.00 lot

GRAND TOTAL OF PROJECT COST:

*****NOTHING FOLLOWS*****

TOTAL ABC = Php 240,000.00

PROCUREMENT OF LABOR AND MATERIALS FOR THE REHABILITATION AND REPAINTING OF THR LIBRARY - ALIJIS CAMPUS

PR# 26-673-0715 07-15-26

INCOME 369-164-26-07 07-16-26

Line Items

Item No.	Product/Service Name	Description	Quantity	UOM	Budget (PHP)
1	ONE (1) LOT	Labor and Materials for the Rehabilitation and Repainting of the Library-Alijis Campus	1	Lot	240,000.00

Created by

Rowena De la Vida Prado

Date Created

03/08/2026

The PhilGEPS team is not responsible for any typographical errors or misinformation presented in the system. PhilGEPS only displays information provided for by its clients, and any queries regarding the postings should be directed to the contact person/s of the concerned party.



Republic of the Philippines
CARLOS HILADO MEMORIAL STATE UNIVERSITY
Talisay City, Negros Occidental
Mobile Phone Number: (0920) 583 3046
bac.sec@chmsu.edu.ph
REQUEST FOR QUOTATION

Page 1 of 5

Date: JULY 30, 2026
Quotation No. 26-347

Please quote your lowest price on the item/s listed below, stating the shortest time of delivery and submit your quotation duly signed by your representative not later than _____ in the return envelope attached herewith.


DR. MA. RIZA T. MANALO
BAC Chairperson

NOTE:

1. ALL ENTRIES MAY BE TYPEWRITTEN OR LEGIBLY HANDWRITTEN
2. DELIVERY PERIOD WITHIN 60 CALENDAR DAYS
3. WARRANTY SHALL BE FOR A PERIOD OF SIX (6) MONTHS FOR SUPPLIES & MATERIALS, ONE (1) YEAR FOR EQUIPMENT, FROM DATE OF OF ACCEPTANCE BY THE PROCURING ENTITY
4. PRICE VALIDITY SHALL BE FOR A PERIOD OF _____ CALENDAR DAYS
5. G-EPS REGISTRATION CERTIFICATE SHALL BE ATTACHED UPON SUBMISSION OF THE QUOTATION
6. BIDDERS SHALL SUBMIT ORIGINAL BROCHURES SHOWING CERTIFICATIONS OF THE PRODUCT BEING OFFERED

ITEM NO.	DESCRIPTION OF WORKS	QTY.	UNIT	MATERIAL COST		LABOR COST		TOTAL COST
				Unit Cost	Material Sub-Total Cost	Unit Cost	Labor Sub-Total Cost	
	ONE (1) LOT							
	LABOR AND MATERIALS FOR THE REHABILITTION AND REPAINTING OF THE LIBRARY - ALIJIS CAMPUS							
1.0	GENERAL REQUIREMENTS							
1.1	Mobilization and Demobilization							
1.2	Safety Occupational hazards							
1.3	Site Clearing, Cleaning and Hauling							
1.4	Removing/ Pull-out of Existing Soffit Ceiling and Down Spout							
2.0	Ceiling Work							
2.1	Installation of frames and fiber cement board for soffit ceiling (Exterior- Soffit Ceiling)							
2.2	Repair and Re-finishing of Fiber Cement Ceiling Board Joints, including application of joint tape, joint compound, sanding, and preparation for painting (Affected Portion) (Interior Ceiling)							
3.0	Painting Works							
3.1	Re-Painting of Interior Walls including Column at 2nd Floor (INTERIOR)							
3.2	Re-Painting Ceiling at 2nd Floor (INTERIOR)							
3.3	Re-Painting of Interior Walls at Confab (INTERIOR)							
3.4	Painting of Abstract Design at Confab (INTERIOR)							
3.5	Surface Preparation and Painting of Soffit Ceiling and Concrete Walls (EXTERIOR)							

Released (BAC) _____ Date _____ By _____
Returned (Supplier) _____

Printed Name/Signature

Tel. No./Cellphone No.

Date



Republic of the Philippines
CARLOS HILADO MEMORIAL STATE UNIVERSITY
Talisay City, Negros Occidental
Mobile Phone Number: (0920) 583 3046
bac.sec@chmsu.edu.ph

REQUEST FOR QUOTATION

Page 2 of 5

Date: JULY 30, 2026
Quotation No. 26-346

Please quote your lowest price on the item/s listed below, stating the shortest time of delivery and submit your quotation duly signed by your representative not later than _____ in the return envelope attached herewith.


DR. MA. RIZA T. MANALO
BAC Chairperson

- NOTE:**
- 1. ALL ENTRIES MAY BE TYPEWRITTEN OR LEGIBLY HANDWRITTEN
 - 2. DELIVERY PERIOD WITHIN 60 CALENDAR DAYS
 - 3. WARRANTY SHALL BE FOR A PERIOD OF SIX (6) MONTHS FOR SUPPLIES & MATERIALS, ONE (1) YEAR FOR EQUIPMENT, FROM DATE OF OF ACCEPTANCE BY THE PROCURING ENTITY
 - 4. PRICE VALIDITY SHALL BE FOR A PERIOD OF _____ CALENDAR DAYS
 - 5. G-EPS REGISTRATION CERTIFICATE SHALL BE ATTACHED UPON SUBMISSION OF THE QUOTATION
 - 6. BIDDERS SHALL SUBMIT ORIGINAL BROCHURES SHOWING CERTIFICATIONS OF THE PRODUCT BEING OFFERED

ITEM NO.	DESCRIPTION OF WORKS	QTY.	UNIT	MATERIAL COST		LABOR COST		TOTAL COST
				Unit Cost	Material Sub-Total Cost	Unit Cost	Labor Sub-Total Cost	
4.0	Supply and Installation							
4.1	Supply and Installation of Metal Door and Jamb, including minor concrete works							
5.0	Miscellaneous Works							
5.1	FOR ALL OTHER ITEMS that are not included on listed Bill of Quantities in your Bid but are deemed necessities, incidental, or indispensable for the completion of the works and the delivery of the project, and in full compliance with all applicable laws, rules, regulations, codes, and requirements of the concerned government authorities.							
1.0	BILL OF QUANTITIES							
1.1	Mobilization and Demobilization	1	lot					
1.2	Clearing, Hauling, and Cleaning of site	1	lot					
1.3	Safety Occupational Hazard & Scaffoldings	1	lot					
1.4	Removing/ Pull-out of Existing Soffit Ceiling and Down Spout	1	lot					
	Sub-total, 1.0 (General Works)							
2.0	Ceiling Work							
2.1	Installation of frames and fiber cement board for soffit ceiling (Exterior- Soffit Ceiling)							

Date _____ By _____
Released (BAC) _____
Returned (Supplier) _____

Printed Name/Signature

Tel. No./Cellphone No.

Date




Republic of the Philippines
CARLOS HILADO MEMORIAL STATE UNIVERSITY
Talisay City, Negros Occidental
Mobile Phone Number: (0920) 583 3046
bac.sec@chmsu.edu.ph
REQUEST FOR QUOTATION

Page 3 of 5

Date: JULY 30, 2026
Quotation No. 26-347

Please quote your lowest price on the item/s listed below, stating the shortest time of delivery and submit your quotation duly signed by your representative not later than _____ in the return envelope attached herewith.

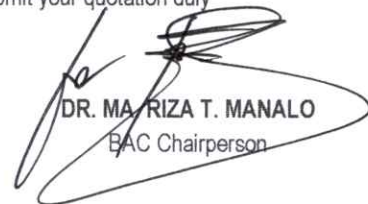
DR. MA. RIZA T. MANALO
BAC Chairperson

NOTE:

1. ALL ENTRIES MAY BE TYPEWRITTEN OR LEGIBLY HANDWRITTEN
2. DELIVERY PERIOD WITHIN 60 CALENDAR DAYS
3. WARRANTY SHALL BE FOR A PERIOD OF SIX (6) MONTHS FOR SUPPLIES & MATERIALS, ONE (1) YEAR FOR EQUIPMENT, FROM DATE OF ACCEPTANCE BY THE PROCURING ENTITY
4. PRICE VALIDITY SHALL BE FOR A PERIOD OF _____ CALENDAR DAYS
5. G-EPIS REGISTRATION CERTIFICATE SHALL BE ATTACHED UPON SUBMISSION OF THE QUOTATION
6. BIDDERS SHALL SUBMIT ORIGINAL BROCHURES SHOWING CERTIFICATIONS OF THE PRODUCT BEING OFFERED

ITEM NO.	DESCRIPTION OF WORKS	QTY.	UNIT	MATERIAL COST		LABOR COST		TOTAL COST
				Unit Cost	Material Sub-Total Cost	Unit Cost	Labor Sub-Total Cost	
2.1.1	Fiber Cement Board, 4.5mm 4' x 8'	18.00	pcs					
2.1.2	Carrying Channel, 12mm x 38mm x 3m	10.00	lght					
2.1.3	Metal Furring, 19mmx50mmx5m	40.00	lght					
2.1.4	1/8" x 1/2" Blind Rivets	2.00	box					
2.1.5	W-Clip	60.00	pcs					
2.2	Repair and Re-finishing of Fiber Cement Ceiling Board Joints, including application of joint tape, joint compound, sanding, and preparation for painting (Affected Portion) (Interior Ceiling)							
2.2.1	Skimcoat (20 kgs)	2.00	bag					
2.2.2	Mesh Tape Adhesive 50mm x 20m	2.00	roll					
2.2.3	A&B Epoxy Putty	1.00	liter					
2.2.4	Sand Paper, 100-120 Grit	2.00	box					
	Sub-total, 2.0 (Ceiling Works)							
3.0	Painting Works							
3.1	Re-Painting of Interior Walls including Column at 2nd Floor (INTERIOR)							
3.1.1	Semi-Gloss Latex Paint, Medium Gray (Column) A≈ 51 sqm. (2 coat)	5.00	gal					
3.1.2	Semi-Gloss Latex Paint, Sage Green (Wall) A ≈ 62 sqm. (2 coats)	6.00	gal					
3.1.3	Semi-Gloss Latex Paint, Light Apple Green (Wall), A ≈ 38 sqm. (2 coats)	4.00	gal					
3.1.4	Painting Accessories	1.00	lot					
3.2	Re-Painting Ceiling at 2nd Floor (INTERIOR)							

Date _____ By _____

Released (BAC) _____

Returned (Supplier) _____

Printed Name/Signature

Tel. No./Cellphone No.

Date



Republic of the Philippines
CARLOS HILADO MEMORIAL STATE UNIVERSITY
Talisay City, Negros Occidental
Mobile Phone Number: (0920) 583 3046
bac.sec@chmsu.edu.ph
REQUEST FOR QUOTATION

Date: JULY 30, 2026
Quotation No. 26-347

Please quote your lowest price on the item/s listed below, stating the shortest time of delivery and submit your quotation duly signed by your representative not later than _____ in the return envelope attached herewith.


DR. MA. RIZA T. MANALO
BAC Chairperson

- NOTE:**
1. ALL ENTRIES MAY BE TYPEWRITTEN OR LEGIBLY HANDWRITTEN
 2. DELIVERY PERIOD WITHIN 60 CALENDAR DAYS
 3. WARRANTY SHALL BE FOR A PERIOD OF SIX (6) MONTHS FOR SUPPLIES & MATERIALS, ONE (1) YEAR FOR EQUIPMENT, FROM DATE OF OF ACCEPTANCE BY THE PROCURING ENTITY
 4. PRICE VALIDITY SHALL BE FOR A PERIOD OF _____ CALENDAR DAYS
 5. G-EPS REGISTRATION CERTIFICATE SHALL BE ATTACHED UPON SUBMISSION OF THE QUOTATION
 6. BIDDERS SHALL SUBMIT ORIGINAL BROCHURES SHOWING CERTIFICATIONS OF THE PRODUCT BEING OFFERED

ITEM NO.	DESCRIPTION OF WORKS	QTY.	UNIT	MATERIAL COST		LABOR COST		TOTAL COST
				Unit Cost	Material Sub-Total Cost	Unit Cost	Labor Sub-Total Cost	
3.2.1	Flat Latex Paint White, A ≈ 210 sqm. (1 coat)	9.00	gal					
3.2.2	Painting Accessories	1.00	lot					
3.3	Re-Painting of Interior Walls at Confab (INTERIOR)							
3.3.1	Semi-Gloss Latex Paint, Light Gray (Wall) A≈ 33 sqm. (2 coat)	4.00	gal					
3.3.2	Painting Accessories	1.00	lot					
3.4	Painting of Abstract Design at Confab (INTERIOR)							
3.4.1	Painting of Abstract Design at Confab, as shown in the plan, including materials A≈ 22 sqm.	1.00	lot					
3.5	Surface Preparation and Painting of Soffit Ceiling and Concrete Walls (EXTERIOR)							
3.5.1	A&B Epoxy Putty	1.00	liter					
3.5.2	Mesh Tape Adhesive 50mm x 20m	2.00	roll					
3.5.3	Skimcoat (20 kgs)	1.00	bag					
3.5.4	Flat Latex Paint White	6.00	gal					
3.5.5	Semi-Gloss Latex Paint Crisp Ecru	9.00	gal					
3.5.6	Painting Accessories	1.00	lot					
	Sub-total, 3.0 (Painting Works)							
4.0	Supply and Installation							
4.1	Supply and Installation of Metal Door and Jamb, including minor concrete works							
4.1.1	Plain Steel Door with Bottom Louver including hinges, 0.90m x 2.10m	1.00	set					
4.1.2	Lever Type, Door Knob, Heavy Duty	1.00	set					

Date _____ By _____

Released (BAC) _____
Returned (Supplier) _____

Printed Name/Signature

Tel. No./Cellphone No.


Date



Republic of the Philippines
CARLOS HILADO MEMORIAL STATE UNIVERSITY
Talisay City, Negros Occidental
Mobile Phone Number: (0920) 583 3046
bac.sec@chmsu.edu.ph
REQUEST FOR QUOTATION

Date: JULY 30, 2026
Quotation No. 26-347

Please quote your lowest price on the item/s listed below, stating the shortest time of delivery and submit your quotation duly signed by your representative not later than _____ in the return envelope attached herewith.

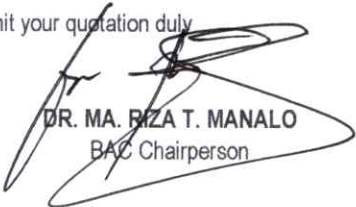
DR. MA. RIZA T. MANALO
BAC Chairperson

- NOTE:**
- 1. ALL ENTRIES MAY BE TYPEWRITTEN OR LEGIBLY HANDWRITTEN
 - 2. DELIVERY PERIOD WITHIN 60 CALENDAR DAYS
 - 3. WARRANTY SHALL BE FOR A PERIOD OF SIX (6) MONTHS FOR SUPPLIES & MATERIALS, ONE (1) YEAR FOR EQUIPMENT, FROM DATE OF ACCEPTANCE BY THE PROCURING ENTITY
 - 4. PRICE VALIDITY SHALL BE FOR A PERIOD OF _____ CALENDAR DAYS
 - 5. G-EPS REGISTRATION CERTIFICATE SHALL BE ATTACHED UPON SUBMISSION OF THE QUOTATION
 - 6. BIDDERS SHALL SUBMIT ORIGINAL BROCHURES SHOWING CERTIFICATIONS OF THE PRODUCT BEING OFFERED

ITEM NO.	DESCRIPTION OF WORKS	QTY.	UNIT	MATERIAL COST		LABOR COST		TOTAL COST
				Unit Cost	Material Sub-Total Cost	Unit Cost	Labor Sub-Total Cost	
4.1.3	Concrete Works including removal of existing door	1.00	lot					
	Sub-total, 4.0 (Supply and Installation)							
5.0	Miscellaneous Works							
5.1	FOR ALL OTHER ITEMS that are not included on listed Bill of Quantities in your Bid but are deemed necessary, incidental, or indispensable for the completion of the works and the delivery of the project, and in full compliance with all applicable laws, rules, regulations, codes, and requirements of the concerned government authorities.	1.00	lot					
	PROJECT DURATION: 60 CALENDAR DAYS							
	Note: Attach Certificate of Site Inspection							
	A. TOTAL DIRECT COST							
	B. CONSUMABLES:							
	C. SUPERVISION AND ADMINISTRATION:							
	D. TOTAL INDIRECT COST (B+C):							
	E. TOTAL COST (A+D)							
	F. VAT (12% OF ITEM E):							
	GRAND TOTAL OF PROJECT COST:							
	*****NOTHING FOLLOWS*****							
	TOTAL ABC = Php 240,000.00							
	PROCUREMENT OF LABOR AND MATERIALS FOR THE REHABILITATION AND REPAINTING OF THR LIBRARY - ALIJS CAMPUS							
	PR# 26-673-0715 07-15-26							
	INCOME 369-164-26-07 07-16-26							

Date By



Released (BAC) _____
Returned (Supplier) _____

Printed Name/Signature

Tel. No./Cellphone No.




Date

26-347

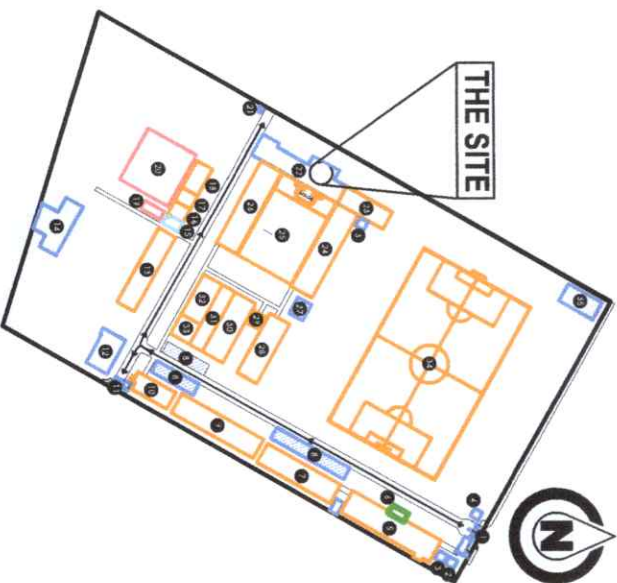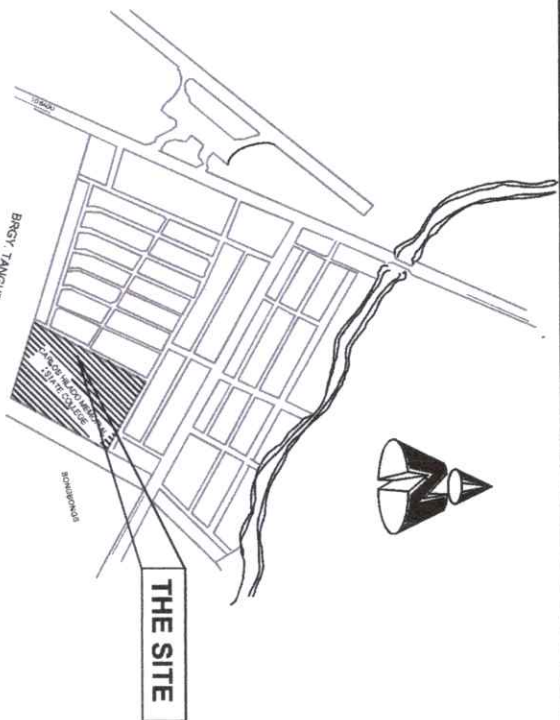

PERSPECTIVE


SITE DEVELOPMENT PLAN

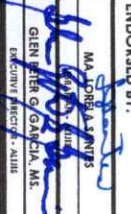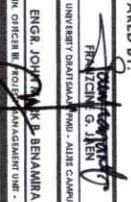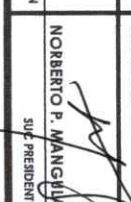 Republic of the Philippines CARLOS HILADO MEMORIAL STATE UNIVERSITY Negros Occidental		PROJECT TITLE: REHABILITATION AND PAINTING OF THE ALIIS CAMPUS LIBRARY	
OFFICE OF THE PROJECT MANAGEMENT UNIT		PROJECT LOCATION: ALIIS CAMPUS	
ENDORSED BY:  MA. JOSEFA S. SANTIAGO EXECUTIVE DIRECTOR - ALIIS		PREPARED BY:  ENGR. JOYCE B. BENAMIRA ADMIN. OFFICER II - ALIIS	
CHECKED BY:  MA. JANE M. SANTIAGO PROJECT MANAGER OFFICER II - ALIIS		RECOMMENDING APPROVAL:  ENGR. JUN-JUN J. MADRUEZ DIRECTOR, PROJECT MANAGEMENT UNIT	
APPROVED BY:  NORBERTO P. MANGILABAN, Ph.D. SUC PRESIDENT III		JAY B. ESTRELLAS, EdD. VICE PRESIDENT FOR ADMINISTRATION AND FINANCE	
SHEET NO: CS		PAGE NO: 1	
		5	


CAMPUS LIBRARY
(ACTUAL SITE PICTURES)




EXISTING CONCRETE CEILING AND WALL
NOTE: NEED REPAINTING

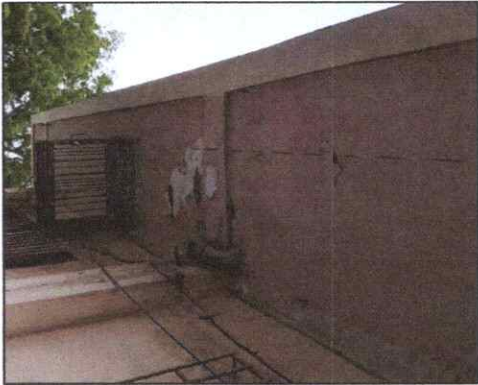

EXISTING DOOR
NOTE: REMOVE AND INSTALL
STEEL DOOR

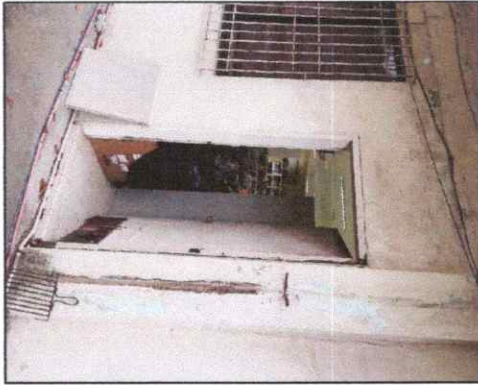



EXISTING SOFFIT CEILING
NOTE: REPAIR AND INSTALL OF SOFFIT
CEILING

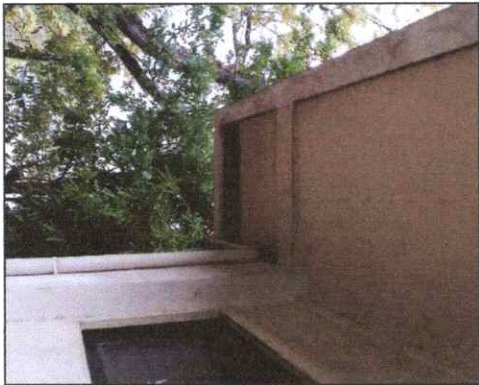

 Republic of the Philippines CARLOS HILADO MEMORIAL STATE UNIVERSITY Negros Occidental		PROJECT TITLE: REHABILITATION AND PAINTING OF THE ALIJS CAMPUS LIBRARY	
ENDORSED BY:  M.A. LOBA GAMES UNIVERSITY OFFICIAL - ALIJS CAMPUS		PREPARED BY:  ENGR. JOHN B. BENAMIRA UNIVERSITY OFFICIAL - ALIJS CAMPUS	
PROJECT LOCATION: ALIJS CAMPUS		CHECKED BY:  ENGR. JOHN B. BENAMIRA PROJECT DIRECTOR - ALIJS CAMPUS	
OFFICE OF THE PROJECT MANAGEMENT UNIT		RECOMMENDING APPROVAL:  ENGR. JUNJUN J. MADROVER DIRECTOR, PROJECT MANAGEMENT UNIT	
		APPROVED BY:  NORBERTO P. MANGULABANAN, Ph.D. VICE PRESIDENT III	
SHEET NO: CS		PAGE NO: 2 5	





SITE DEVELOPMENT PLAN

   Republic of the Philippines CARLOS HILADO MEMORIAL STATE UNIVERSITY Negros Occidental		PROJECT TITLE: REHABILITATION AND PAINTING OF THE ALUIS CAMPUS LIBRARY		ENDORSED BY:  MA. LOYD A. VILLAR LIBRARIAN IN CHARGE		PREPARED BY:  ENGR. JONATHAN P. MA UNIVERSITY EDUCATION OFFICER - ALUIS CAMPUS		CHECKED BY:  ENGR. JONATHAN P. MA PROJECT SUPERVISOR - ALUIS CAMPUS		RECOMMENDING APPROVAL:  ENGR. JONATHAN P. MA DIRECTOR, PROJECT MANAGEMENT UNIT		APPROVED BY:  NORBERTO M. MANCILLAN, Ph.D. VICE PRESIDENT FOR ADMINISTRATION AND FINANCE		SHEET NO.: CS		PAGE NO.: 3 / 5	
--	--	--	--	---	--	--	--	--	--	---	--	---	--	-------------------------	--	---------------------------	--



PERSPECTIVE

CAMPUS LIBRARY ALIJS CAMPUS
(ACTUAL SITE PICTURES)

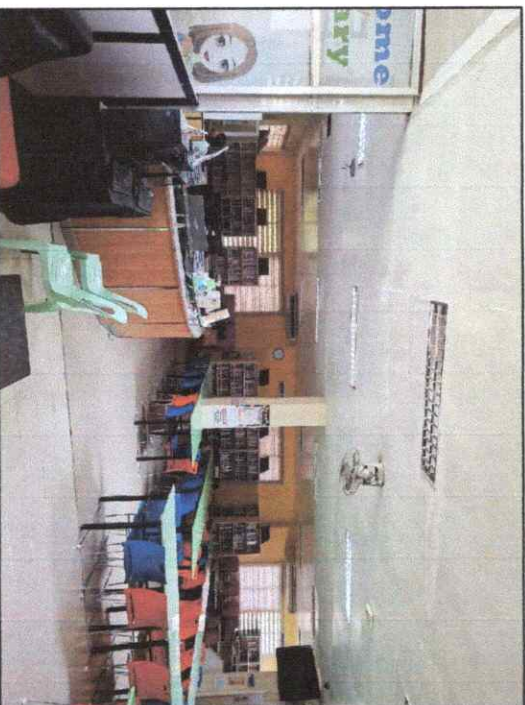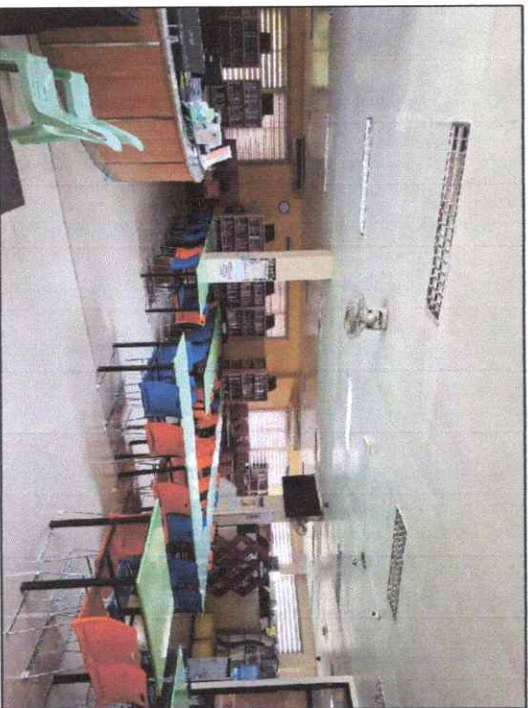

EXISTING INTERIOR WALLS, CEILING, AND CONFAB (ALIJS)
NOTE: EXISTING LIBRARY INTERIOR WALLS, CEILING, AND
CONFAB (ALIJS) SHALL BE REPAINTED.

26-347


 Republic of the Philippines CARLOS HILADO MEMORIAL STATE UNIVERSITY Negros Occidental		PROJECT TITLE: REHABILITATION AND PAINTING OF THE ALIJS CAMPUS LIBRARY		ENDORSED BY:  M.A. LORERA JARDE LIBRARIAN, ALIJS CAMPUS		PREPARED BY:  ENGR. JOSE B. BENAMIRA UNIVERSITY OF ALIJS, INC. - ALIJS CAMPUS		CHECKED BY:  ENGR. JOSE B. BENAMIRA PROJECT DIRECTOR, PROJECT MANAGEMENT UNIT		RECOMMENDING APPROVAL:  JAY B. ESTRELLAS, EDD. VICE PRESIDENT FOR ADMINISTRATION		APPROVED BY:  NORBERTO P. MANGULABAN, Ph.D. SUC PRESIDENT III		SHEET NO.: CS		PAGE NO.: 4 5	
OFFICE OF THE PROJECT MANAGEMENT UNIT		PROJECT LOCATION: ALIJS CAMPUS		EXECUTIVE DIRECTOR, ALIJS CAMPUS		ADMIN. OFFICE III, PROJECT MANAGEMENT UNIT - ALIJS		PROJECT DIRECTOR, PROJECT MANAGEMENT UNIT		VICE PRESIDENT FOR ADMINISTRATION		SUC PRESIDENT III					



PAINT LEGEND	
(A)	FLAT WHITE
(B)	LIGHT APPLE GREEN
(C)	MEDIUM GRAY
(D)	SAGE GREEN
(E)	LIGHT GRAY



 Republic of the Philippines CARLOS MILADO MEMORIAL STATE UNIVERSITY Negros Occidental	PROJECT TITLE:		ENDORSED BY:	PREPARED BY:	CHECKED BY:	RECOMMENDING APPROVAL:	APPROVED BY:	SHEET NO:	PAGE NO:	
	REHABILITATION AND PAINTING OF THE ALIUS CAMPUS LIBRARY		MA. LOREL A. SUMAY LIBRARIAN IN CHARGE 		FRANCIS M. S. GILMARTIN UNIVERSITY DEVELOPMENT OFFICER III, PMU 	AB. REBEL M. S. GILMARTIN UNIVERSITY DEVELOPMENT OFFICER III, PMU 	ENGR. JONATHAN S. BENAMINA PROJECT DEVELOPMENT OFFICER III, PMU 	ENGR. JUN-JUN J. MAGAÑA VICE PRESIDENT FOR ADMINISTRATION AND FINANCE 	NORBERTO P. MANGILABNAN, PH.D. SUC PRESIDENT III 	CS 55

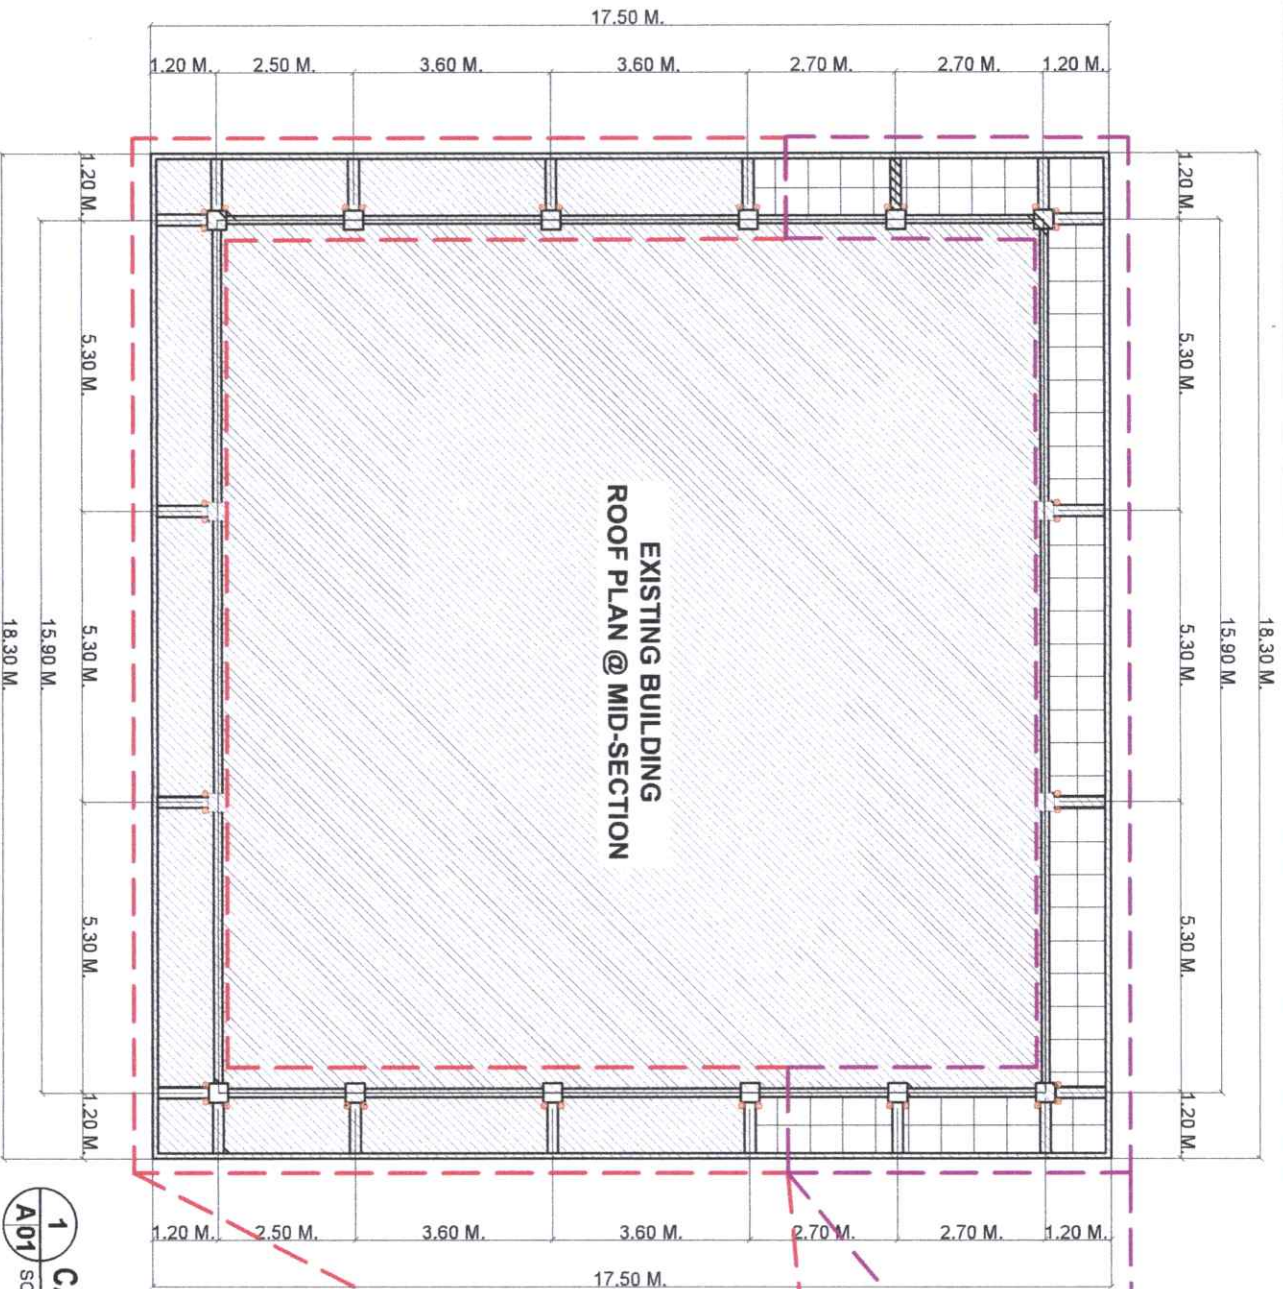


REPAIR OF CEILING SOFFIT
(FLAT WHITE)

REPAINTING OF CONCRETE
CEILING (FLAT WHITE)


1 CAMPUS LIBRARY CEILING PLAN
A01 SCALE: 1:100M/TS

 Republic of the Philippines CARLOS HILADO MEMORIAL STATE UNIVERSITY Negros Occidental		PROJECT TITLE: REHABILITATION AND PAINTING OF THE ALIUS CAMPUS LIBRARY		ENDORSED BY: MA. JOEL ANTONIO EXECUTIVE DIRECTOR, ALIUS		PREPARED BY: ENGR. JONATHAN B. BENAMIRA ADMIN. OFFICIAL, PROJECT MANAGEMENT UNIT - ALIUS		CHECKED BY: AB. BENAMIRA PROJECT ENGINEER, OFFICE OF THE VICE PRESIDENT FOR ADMINISTRATION		RECOMMENDING APPROVAL: ENGR. JONATHAN B. BENAMIRA DIRECTOR, PROJECT MANAGEMENT UNIT		APPROVED BY: NORBERTO P. MANGULABAN, Ph.D. VICE PRESIDENT III		SHEET NO.: A		PAGE NO.: 1 6	
---	--	--	--	---	--	--	--	---	--	---	--	---	--	-----------------	--	---------------------	--

26-347

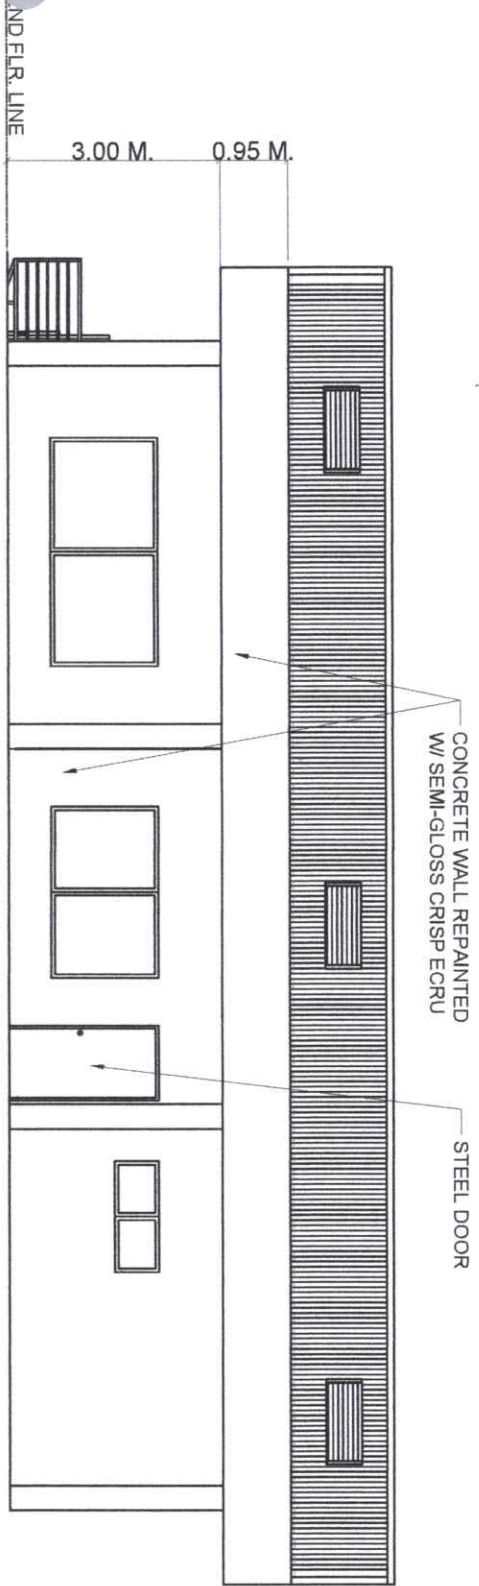


1 FRONT ELEVATION (2ND FLOOR LIBRARY)
A02 SCALE: 1:100MTS

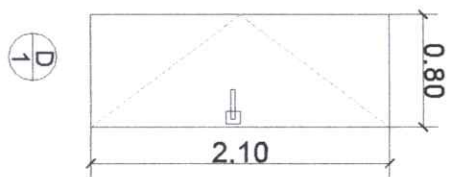


SCHEDULE OF DOORS					
DESCRIPTION	LOCATION	NO. OF PANEL	HEIGHT	WIDTH	FINISHES
STEEL DOOR	MAIN DOOR	SINGLE PANEL	2.10 M	0.80 M	REPAINTED (SEMI-GLOSS)

3 SCHEDULE OF DOOR
A02 SCALE: 1:50MTS

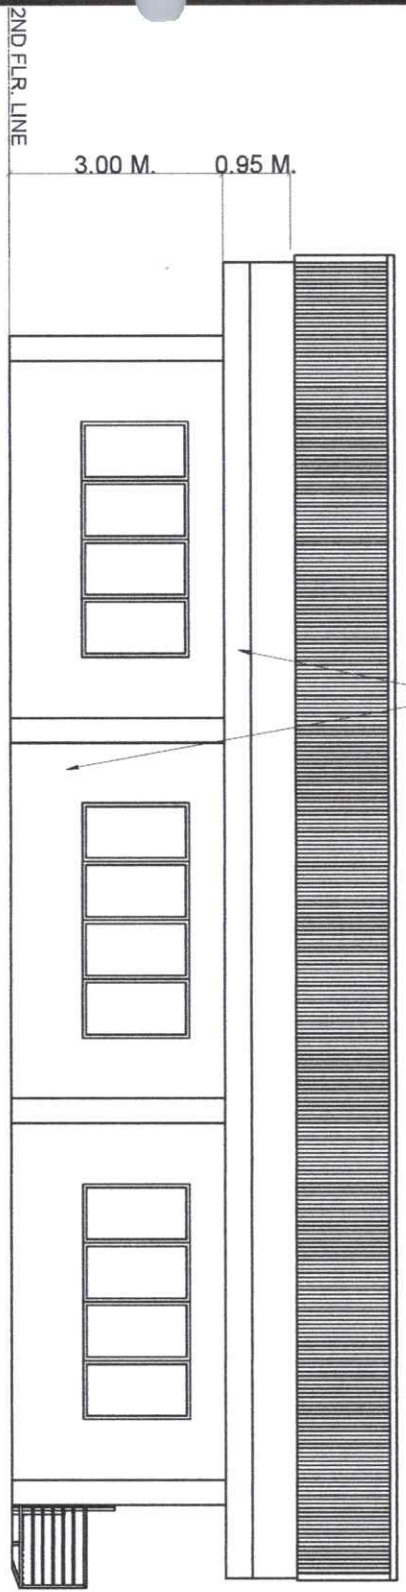


2 REAR ELEVATION (2ND FLOOR LIBRARY)
A02 SCALE: 1:100MTS

Republic of the Philippines CARLOS HILADO MEMORIAL STATE UNIVERSITY Negros Occidental	
PROJECT TITLE:	REHABILITATION AND PAINTING OF THE ALUIS CAMPUS LIBRARY
ENDORSED BY:	MA. ORLA A. SANTOS CHIEF OF THE PROJECT MANAGEMENT UNIT
PREPARED BY:	ENGR. JONATHAN B. BENAMIRA PROJECT OFFICER - ALUIS
CHECKED BY:	AR. JONATHAN B. BENAMIRA PROJECT OFFICER - ALUIS
RECOMMENDING APPROVAL:	ENGR. JONATHAN B. BENAMIRA DIRECTOR, PROJECT MANAGEMENT UNIT
APPROVED BY:	NORBERTO P. MANGILABANAN, Ph.D. SUC PRESIDENT III
SHEET NO:	A
PAGE NO:	2 / 6

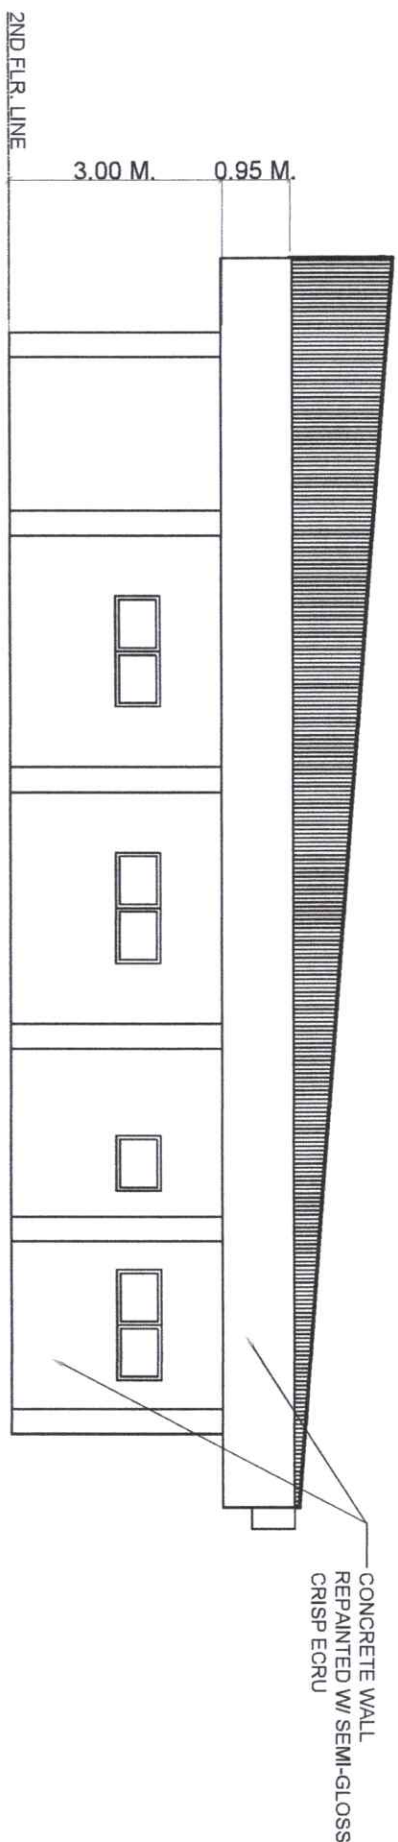

1 LEFT-SIDE ELEVATION (2ND FLOOR LIBRARY)
A03 SCALE: 1:100M/TS

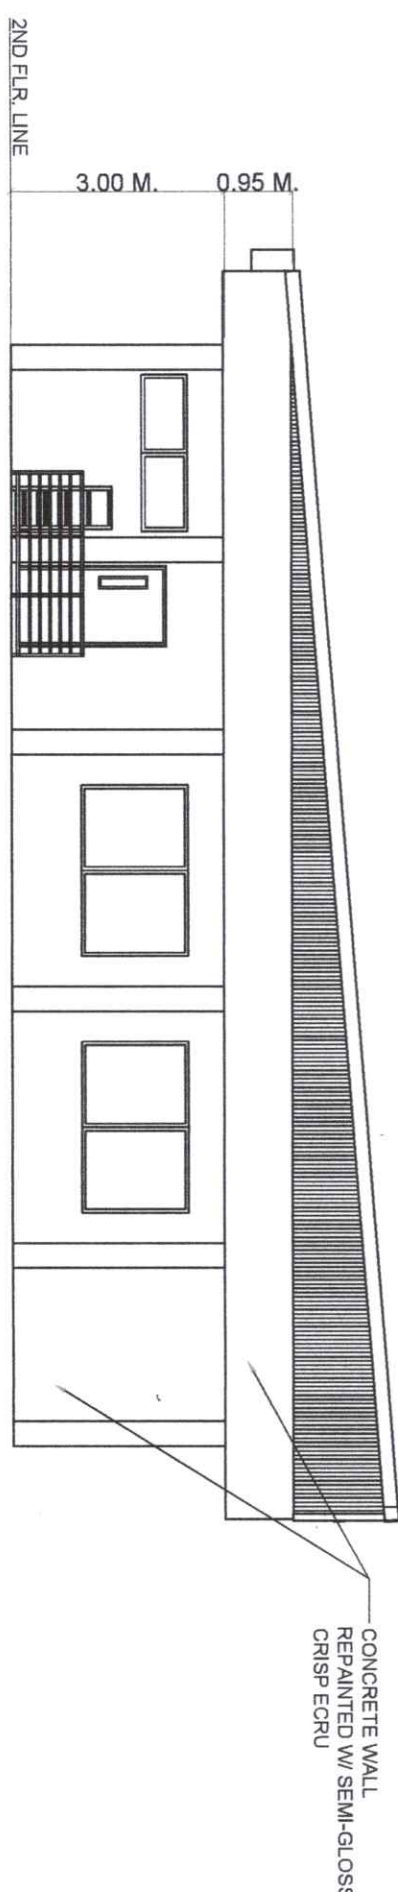

2 RIGHT-SIDE ELEVATION (2ND FLOOR LIBRARY)
A03 SCALE: 1:100M/TS

 Republic of the Philippines CAMILO HILADO MEMORIAL STATE UNIVERSITY Negros Occidental		PROJECT TITLE: REHABILITATION AND PAINTING OF THE ALJIS CAMPUS LIBRARY		ENDORSED BY: MA. CORLA SANTES EXECUTIVE DIRECTOR ALJIS		PREPARED BY: ENGR. JONATHAN J. PAUL - ALJIS CAMPUS UNIVERSITY OF THE PHILIPPINES - ALJIS CAMPUS		CHECKED BY: AR. JONATHAN J. PAUL - ALJIS CAMPUS PROJECT DIVISION CHIEF ALJIS		RECOMMENDING APPROVAL: ENGR. JONATHAN J. PAUL - ALJIS CAMPUS DIRECTOR, PROJECT MANAGEMENT UNIT		APPROVED BY: NORBERTO F. MANGILABANAN, Ph.D. SUC PRESIDENT III		SHEET NO.: A		PAGE NO.: 3 / 6	
OFFICE OF THE PROJECT MANAGEMENT UNIT		PROJECT LOCATION: ALJIS CAMPUS		EXECUTIVE DIRECTOR ALJIS		ADJUTANT CHIEF ALJIS		PROJECT DIVISION CHIEF ALJIS		DIRECTOR, PROJECT MANAGEMENT UNIT		VICE PRESIDENT FOR ADMINISTRATION AND FINANCE					



Technical drawing of a circular structure, likely a dome or vaulted ceiling, showing a cross-section. The drawing includes the following elements:


- EXISTING COLUMN:** A vertical structural member on the left side of the section.
- EXISTING TRUSS:** A horizontal structural member intersecting the column.
- HARDILITE BOARD:** A curved structural member forming the outer shell of the dome.
- 15 M:** A dimension line indicating a length of 15 meters, likely the radius or a specific span.

CEILING ISOMETRIC DETAILS




 Republic of the Philippines CARLOS HILADO MEMORIAL STATE UNIVERSITY Negros Occidental	PROJECT TITLE: REHABILITATION AND PAINTING OF THE ALIUS CAMPUS LIBRARY					
	PROJECT LOCATION: ALIUS CAMPUS					
ENDORSED BY:  MA. LOURDA C. LARUE UNIT HEAD, ALIUS CAMPUS	PREPARED BY:  REYNOLDE G. LARUE UNIT HEAD, ALIUS CAMPUS	CHECKED BY:  AB. NORMAN J. JAVILA, UGP PROJECT ATTENDING OFFICER III	RECOMMENDING APPROVAL:  ENGR. JUN-JUN J. MARQUEZ DIRECTOR, PROJECT MANAGEMENT UNIT	APPROVED BY:  NORBERTO F. MANGULABNAN, Ph.D. VICE PRESIDENT FOR ADMINISTRATION AND FINANCE	SHEET NO: A	PAGE NO: 46

26-347

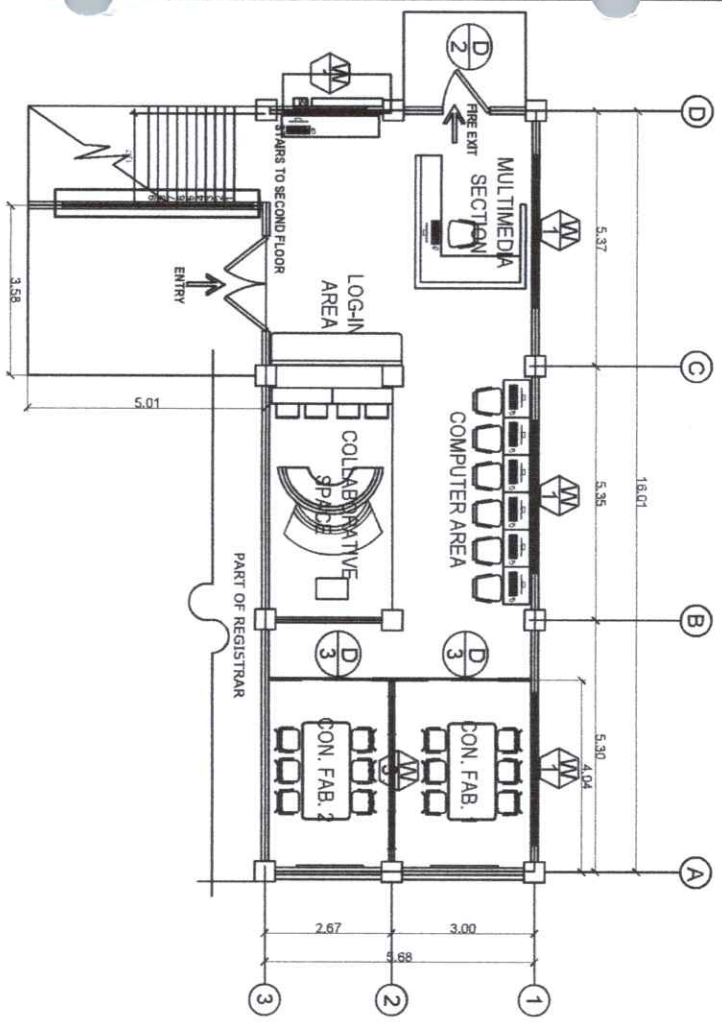


1
GROUND FLOOR PLAN
SCALE: 1:150MTS

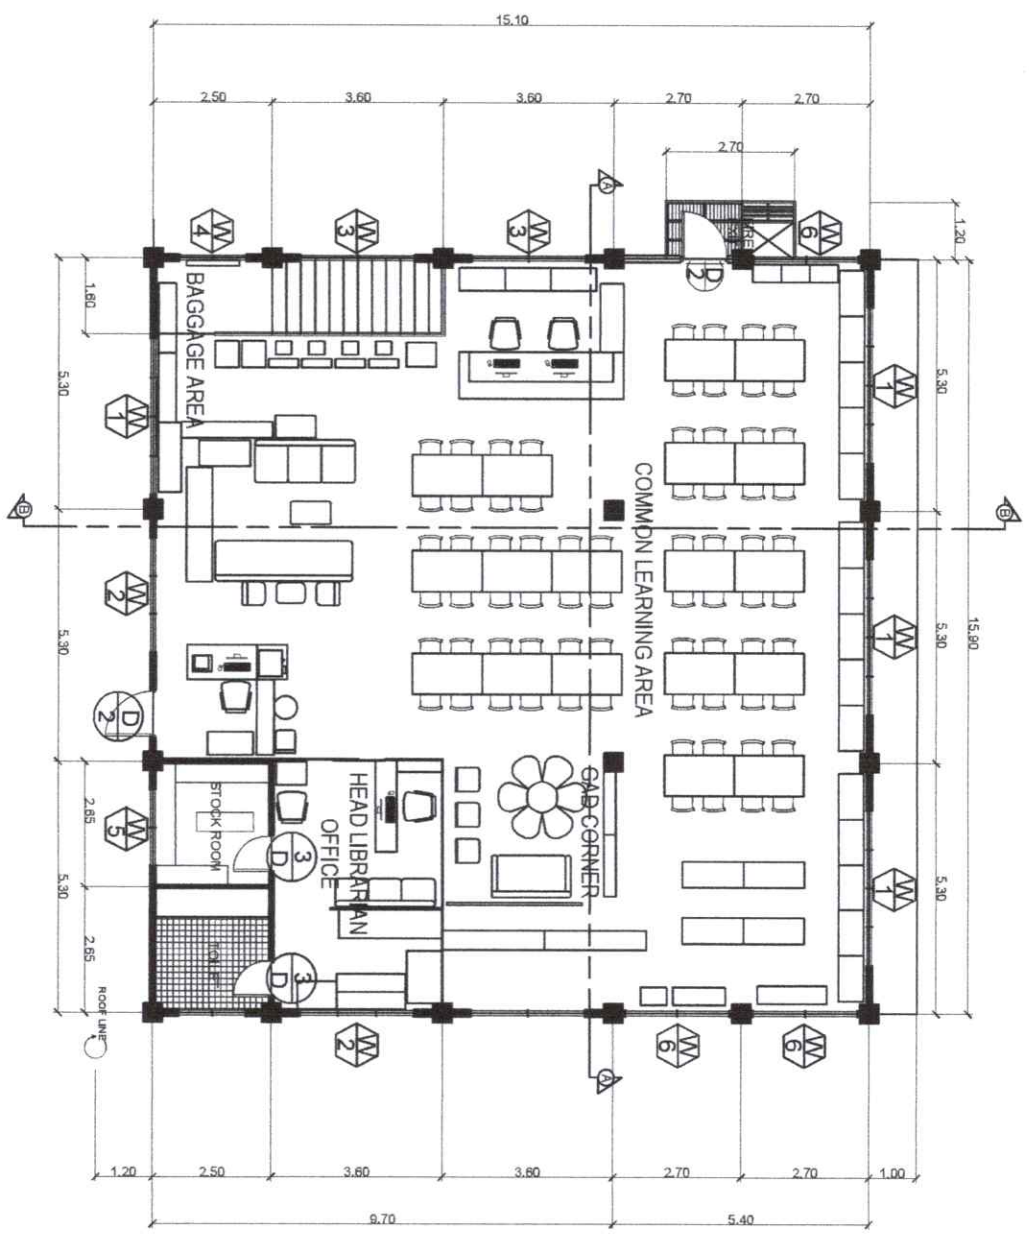


2
SECOND FLOOR PLAN
SCALE: 1:150MTS

 Republic of the Philippines CAMARINES SUR STATE UNIVERSITY Naga City		PROJECT TITLE: REHABILITATION AND PAINTING OF THE ALIUS CAMPUS LIBRARY		ENDORSED BY:  M. C. DELA CRUZ LIBRARIAN IN CHARGE ALIIUS CAMPUS		PREPARED BY:  J. M. BENAVIDES ENGINEER UNIVERSITY OF THE PHILIPPINES - ALIIUS CAMPUS		CHECKED BY:  A. M. DELA CRUZ PROJECT MANAGER UNIVERSITY OF THE PHILIPPINES - ALIIUS CAMPUS		RECOMMENDING APPROVAL:  J. M. BENAVIDES ENGINEER UNIVERSITY OF THE PHILIPPINES - ALIIUS CAMPUS		APPROVED BY:  J. M. BENAVIDES ENGINEER UNIVERSITY OF THE PHILIPPINES - ALIIUS CAMPUS		SHEET NO: A		PAGE NO: 5	
OFFICE OF THE PROJECT MANAGEMENT UNIT		PROJECT LOCATION: ALIIUS CAMPUS		EXECUTIVE DIRECTOR: ALIIUS CAMPUS		ADMIN. OFFICER: PROJECT MANAGEMENT UNIT - ALIIUS		PROJECT DIVISION: PROJECT MANAGEMENT UNIT - ALIIUS		VICE PRESIDENT FOR ADMINISTRATION		VICE PRESIDENT III					

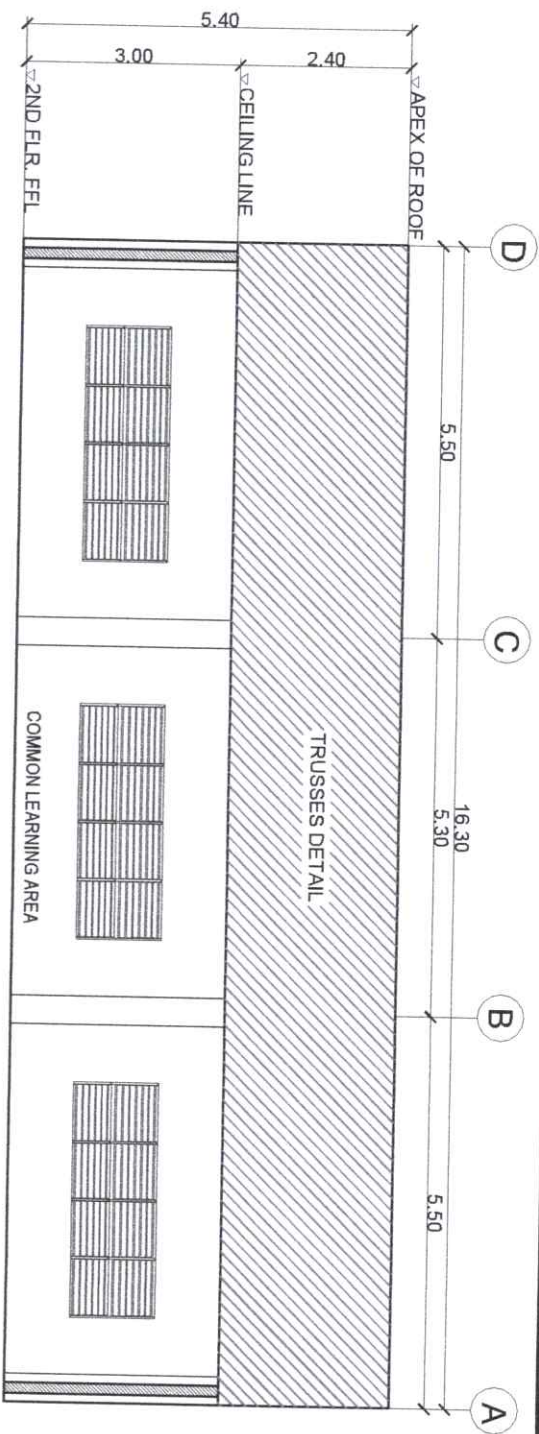

1 SECTION THRU 'A-A'
A02 SCALE: 1:100MTS

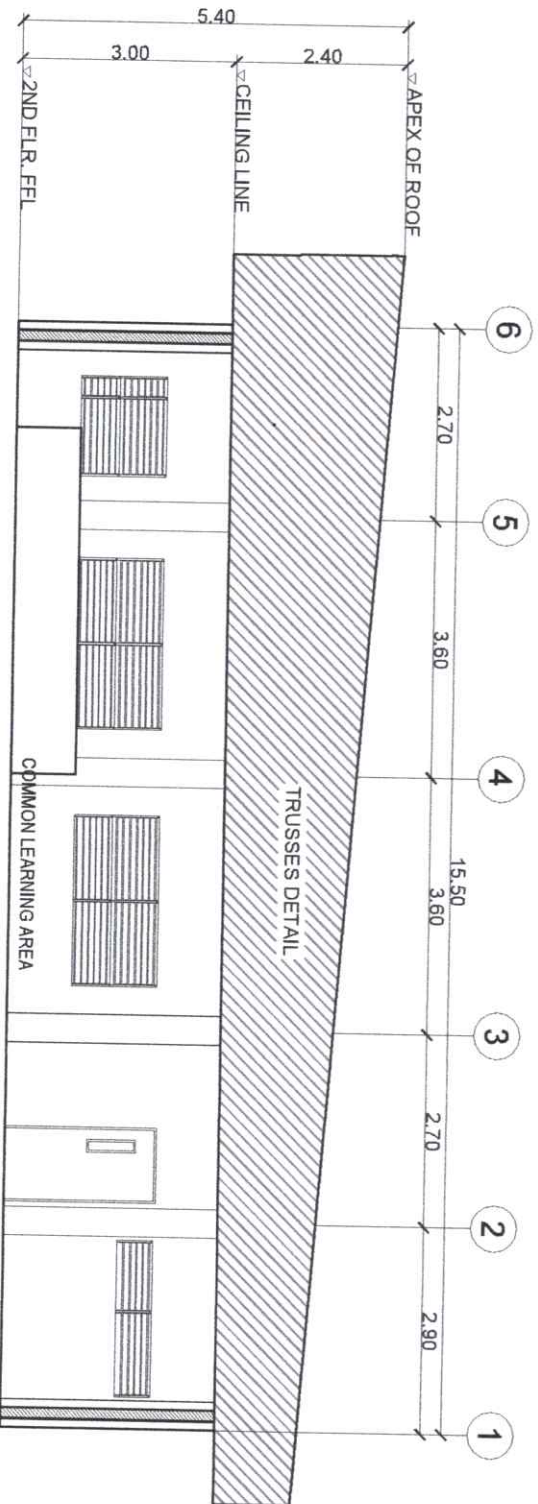

2 SECTION THRU 'B-B'
A02 SCALE: 1:100MTS



Republic of the Philippines
CARLOS HILADO MEMORIAL
STATE UNIVERSITY
Negros Occidental
OFFICE OF THE PROJECT MANAGEMENT UNIT

PROJECT TITLE:

REHABILITATION AND PAINTING
OF THE ALIIS CAMPUS LIBRARY

PROJECT LOCATION: ALIIS CAMPUS

ENDORSED BY:

MA. LORIDA SARDI
LIBRARIAN IN CHARGE
GLEN PERA G. GARCIA, MS.
EXECUTIVE DIRECTOR, ALIIS CAMPUS

PREPARED BY:

FRANCIS G. JAYE
UNIVERSITY DRAFTSMAN, PMU - ALIIS CAMPUS
ENGR. JONATHAN B. BENAMIRA
ADMIN. OFFICE III, PROJECT MANAGEMENT UNIT - ALIIS

CHECKED BY:

AR. BENJAMIN S. SORIANO, JR.
VICE CHIEF, PROJECT MANAGEMENT UNIT
ENGR. JIMMY ORTIZ
PROJECT MANAGEMENT OFFICER III, PMU

RECOMMENDING APPROVAL:

ENGR. JONATHAN B. BENAMIRA
DIRECTOR, PROJECT MANAGEMENT UNIT

APPROVED BY:

JAY B. ESTRELLAS, EDD.
VICE PRESIDENT FOR ADMINISTRATION
AND FINANCE
NORBERTO P. MANGULABNAN, PH.D.
SUC. PRESIDENT III

SHEET NO.:

A

PAGE NO.:

6