



Bid Notice Abstract

Request for Quotation (RFQ)

Reference Number 13173072
Procuring Entity CARLOS HILADO MEMORIAL STATE UNIVERSITY
Title Procurement of Labor and Materials for the Fabrication and Installation of Movable Stage Platform for CBMA Building Conference Hall at Fortune-Towne Campus
Area of Delivery Negros Occidental

Solicitation Number:	RFQ 26-351	Status	Pending
Trade Agreement:	Implementing Rules and Regulations	Associated Components	3
Procurement Mode:	Negotiated Procurement - Small Value Procurement (Sec. 34)	Bid Supplements	0
Classification:	Civil Works	Document Request List	0
Category:	Construction Projects	Date Published	04/08/2026
Approved Budget for the Contract:	PHP 100,000.00	Last Updated / Time	03/08/2026 10:43 AM
Delivery Period:	45 Day/s	Closing Date / Time	11/08/2026 01:00 AM
Client Agency:			
Contact Person:	Rowena De la Vida Prado Administrative Assistant II Mabini Street Talisay City Negros Occidental Philippines 6115 63-34-7120005 Ext.142 63-939-9296624 bac.sec@chmsu.edu.ph		

Description

Republic of the Philippines
CARLOS HILADO MEMORIAL STATE UNIVERSITY
Talisay City, Negros Occidental
Mobile Phone Number: (0920) 583 3046
bac.sec@chmsu.edu.ph

REQUEST FOR QUOTATION

Page 1 of 3

Date: JULY 31, 2026

Quotation No. 26-351

Please quote your lowest price on the item/s listed below, stating the shortest time of delivery and submit your quotation duly signed by your representative not later than _____ in the return envelope attached herewith.

DR. MA. RIZA T. MANALO
BAC Chairperson

NOTE:

1. ALL ENTRIES MAY BE TYPEWRITTEN OR LEGIBLY HANDWRITTEN
 2. DELIVERY PERIOD WITHIN 45 CALENDAR DAYS
 3. WARRANTY SHALL BE FOR A PERIOD OF SIX (6) MONTHS FOR SUPPLIES & MATERIALS, ONE (1) YEAR FOR EQUIPMENT, FROM DATE OF ACCEPTANCE BY THE PROCURING ENTITY
 4. PRICE VALIDITY SHALL BE FOR A PERIOD OF _____ CALENDAR DAYS
 5. G-EPS REGISTRATION CERTIFICATE SHALL BE ATTACHED UPON SUBMISSION OF THE QUOTATION
 6. BIDDERS SHALL SUBMIT ORIGINAL BROCHURES SHOWING CERTIFICATIONS OF THE PRODUCT BEING OFFERED
- ITEM DESCRIPTION OF WORKS QTY. UNIT MATERIAL COST LABOR COST TOTAL COST
NO. Unit Cost Material Sub Total Cost Unit Cost Labor Sub Total Cost

1.3 Site Clearing, Cleaning and Hauling
2.0 STEEL WORKS
2.1 Fabrication and installation of Steel Frame
3.0 CARPENTRY WORKS / WOOD WORKS
3.1 Installation of Wood Frame Covering
4.0 MISCELLANEOUS WORKS
4.1 FOR ALL OTHER ITEMS that are not included on listed Bill of Quantities in your Bid, but tare deemed necessary for the completion of the works and the delivery of the project.
BILL OF QUANTITIES
1.0 General Works
1.1 Mobilization and Demobilization 1.00 lot
1.2 Safety Occupational Hazard 1.00 lot
1.3 Site Clearing and Cleaning 1.00 lot

Sub-total, 1.0 (General works)

2.0 Steel Works
2.1 Fabrication of Steel Frame
2.1.1 2"x2"x6m G.I. Pipe Tubular (Galvanized) 35.00 pcs
2.1.2 Carbon Steel Welding Electrode 2.5x350mm 8.00 kg
2.1.3 Abrasive Metal Cutting Disc 7" 10.00 pcs
2.1.4 Abrasive Metal Grinding Disc 4" 5.00 pcs

Sub-total, 2.0 (Steel Works)

3.0 Carpentry Works / Wood Works
3.1 Installation of Wood Frame
3.1.1 3/4" Melanie Laminated Marine Plywood 4'x8' (Fabric Cream) 8.00 pcs
3.1.2 All Purpose Structural Epoxy Liter Set (Part A & Part B) 2.00 ltr
3.1.3 Wood Screw 1/8x1 1/2" 5.00 box
3.1.4 TCT Wood Saw Cutting Disc Blade 4" 10.00 pcs

Sub-total, 3.0 (Carpentry Works / Wood Works)

4.0 MISCELLANEOUS WORKS
4.1 FOR ALL OTHER ITEMS that are not included on listed Bill of Quantities in your Bid but are deemed necessary for the completion of the works. 1.00 lot
PROJECT DURATION: 45 CALENDAR DAYS
Note: Attach Certificate of Site Inspection
A. TOTAL DIRECT COST
B. CONSUMABLES:
C. SUPERVISION AND ADMINISTRATION:
D. TOTAL INDIRECT COST (B+C):
E. TOTAL COST (A+D)
F. VAT (12% OF ITEM E):
GRAND TOTAL OF PROJECT COST:
*****NOTHING FOLLOWS*****
TOTAL ABC = Php 100,000.00
PROCUREMENT OF LABOR AND MATERIALS FOR THE FABRICATION AND INSTALLATION OF MOVABLE STAGE
PLATFORM FOR CBMA BUILDING CONFERENCE HALL-FORTUNE TOWNE CAMPUS / R. TUBLE
PR# 26-689-0720 07-20-26
MDS 283-101-26-07 07-22-26

Line Items

Item No.	Product/Service Name	Description	Quantity	UOM	Budget (PHP)
1	ONE (1) LOT	Labor and Materials for the Fabrication and Installation of Movable Stage Platform for CBMA Building Conference Hall at Fortune-Towne Campus	1	Lot	100,000.00

Created by Rowena De la Vida Prado

Date Created 03/08/2026

The PhilGEPS team is not responsible for any typographical errors or misinformation presented in the system. PhilGEPS only displays information provided for by its clients, and any queries regarding the postings should be directed to the contact person/s of the concerned party.




Republic of the Philippines
CARLOS HILADO MEMORIAL STATE UNIVERSITY
Talisay City, Negros Occidental
Mobile Phone Number: (0920) 583 3046
bac.sec@chmsu.edu.ph

REQUEST FOR QUOTATION

Page 1 of 3

Date: JULY 31, 2026
Quotation No. 26-351

Please quote your lowest price on the item/s listed below, stating the shortest time of delivery and submit your quotation duly signed by your representative not later than _____ in the return envelope attached herewith.

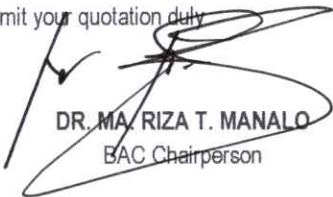
DR. MA. RIZA T. MANALO
BAC Chairperson

- NOTE:**
- 1. ALL ENTRIES MAY BE TYPEWRITTEN OR LEGIBLY HANDWRITTEN
 - 2. DELIVERY PERIOD WITHIN 45 CALENDAR DAYS
 - 3. WARRANTY SHALL BE FOR A PERIOD OF SIX (6) MONTHS FOR SUPPLIES & MATERIALS, ONE (1) YEAR FOR EQUIPMENT, FROM DATE OF ACCEPTANCE BY THE PROCURING ENTITY
 - 4. PRICE VALIDITY SHALL BE FOR A PERIOD OF _____ CALENDAR DAYS
 - 5. G-EPIS REGISTRATION CERTIFICATE SHALL BE ATTACHED UPON SUBMISSION OF THE QUOTATION
 - 6. BIDDERS SHALL SUBMIT ORIGINAL BROCHURES SHOWING CERTIFICATIONS OF THE PRODUCT BEING OFFERED

ITEM NO.	DESCRIPTION OF WORKS	QTY.	UNIT	MATERIAL COST		LABOR COST		TOTAL COST
				Unit Cost	Material Sub-Total Cost	Unit Cost	Labor Sub-Total Cost	
	ONE (1) LOT							
	LABOR AND MATERIALS FOR THE FABRICATION AND INSTALLATION OF MOVABLE STAGE PLATFORM FOR CBMA BUILDING CONFERENCE HALL-FORTUNE TOWNE							
1.0	GENERAL REQUIREMENTS							
1.1	Mobilization and Demobilization							
1.2	Safety Occupational hazards							
1.3	Site Clearing, Cleaning and Hauling							
2.0	STEEL WORKS							
2.1	Fabrication and installation of Steel Frame							
3.0	CARPENTRY WORKS / WOOD WORKS							
3.1	Installation of Wood Frame Covering							
4.0	MISCELLANEOUS WORKS							
4.1	FOR ALL OTHER ITEMS that are not Included on listed Bill of Quantities in your Bid but tare deemed necessary for the completion of the works and the delivery of the project.							
	BILL OF QUANTITIES							
1.0	General Works							
1.1	Mobilization and Demobilization	1.00	lot					
1.2	Safety Occupational Hazard	1.00	lot					
1.3	Site Clearing and Cleaning	1.00	lot					
	Sub-total, 1.0 (General works)							
2.0	Steel Works							
2.1	Fabrication of Steel Frame							

Date _____ By _____
Released (BAC) _____
Returned (Supplier) _____

Printed Name/Signature _____
Tel. No./Cellphone No. _____
Date _____




Republic of the Philippines
CARLOS HILADO MEMORIAL STATE UNIVERSITY
Talisay City, Negros Occidental
Mobile Phone Number: (0920) 583 3046
bac.sec@chmsu.edu.ph

REQUEST FOR QUOTATION

Page 2 of 3

Date: JULY 31, 2026
Quotation No. 26-351

Please quote your lowest price on the item/s listed below, stating the shortest time of delivery and submit your quotation duly signed by your representative not later than _____ in the return envelope attached herewith.

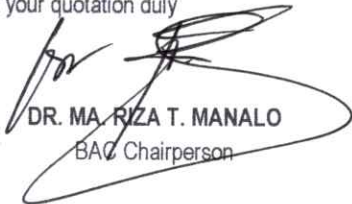
DR. MA. RIZA T. MANALO
BAC Chairperson

NOTE:

- 1. ALL ENTRIES MAY BE TYPEWRITTEN OR LEGIBLY HANDWRITTEN
- 2. DELIVERY PERIOD WITHIN 45 CALENDAR DAYS
- 3. WARRANTY SHALL BE FOR A PERIOD OF SIX (6) MONTHS FOR SUPPLIES & MATERIALS, ONE (1) YEAR FOR EQUIPMENT, FROM DATE OF OF ACCEPTANCE BY THE PROCURING ENTITY
- 4. PRICE VALIDITY SHALL BE FOR A PERIOD OF _____ CALENDAR DAYS
- 5. G-EPS REGISTRATION CERTIFICATE SHALL BE ATTACHED UPON SUBMISSION OF THE QUOTATION
- 6. BIDDERS SHALL SUBMIT ORIGINAL BROCHURES SHOWING CERTIFICATIONS OF THE PRODUCT BEING OFFERED

ITEM NO.	DESCRIPTION OF WORKS	QTY.	UNIT	MATERIAL COST		LABOR COST		TOTAL COST
				Unit Cost	Material Sub-Total Cost	Unit Cost	Labor Sub-Total Cost	
2.1.1	2"x2"x6m G.I. Pipe Tubular (Galvanized)	35.00	pcs					
2.1.2	Carbon Steel Welding Electrode 2.5x350mm	8.00	kg					
2.1.3	Abrasive Metal Cutting Disc 7"	10.00	pcs					
2.1.4	Abrasive Metal Grinding Disc 4"	5.00	pcs					
	Sub-total, 2.0 (Steel Works)							
3.0	Carpentry Works / Wood Works							
3.1	Installation of Wood Frame							
3.1.1	3/4" Melanie Laminated Marine Plywood 4'x8' (Fabric Cream)	8.00	pcs					
3.1.2	All Purpose Structural Epoxy Liter Set (Part A & Part B)	2.00	ltr					
3.1.3	Wood Screw 1/8x1 1/2"	5.00	box					
3.1.4	TCT Wood Saw Cutting Disc Blade 4"	10.00	pcs					
	Sub-total, 3.0 (Carpentry Works / Wood Works)							
4.0	MISCELLANEOUS WORKS							
4.1	FOR ALL OTHER ITEMS that are not included on listed Bill of Quantities in your Bid but are deemed necessary for the completion of the works.	1.00	lot					


Date _____ By _____
Released (BAC) _____
Returned (Supplier) _____

Printed Name/Signature

Tel. No./Cellphone No.


Date

26-351

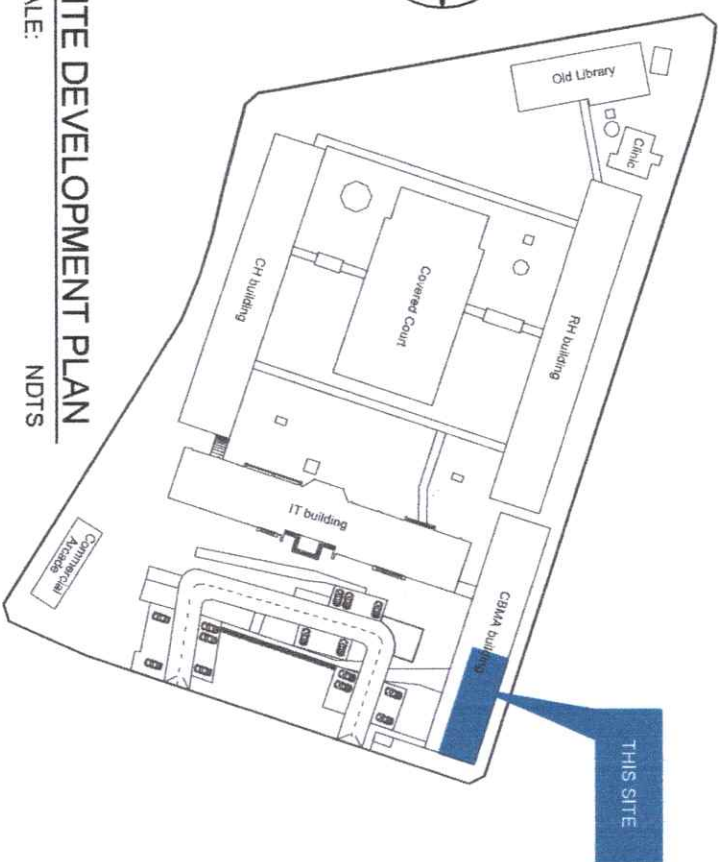

SITE DEVELOPMENT PLAN


SCALE: NDTs

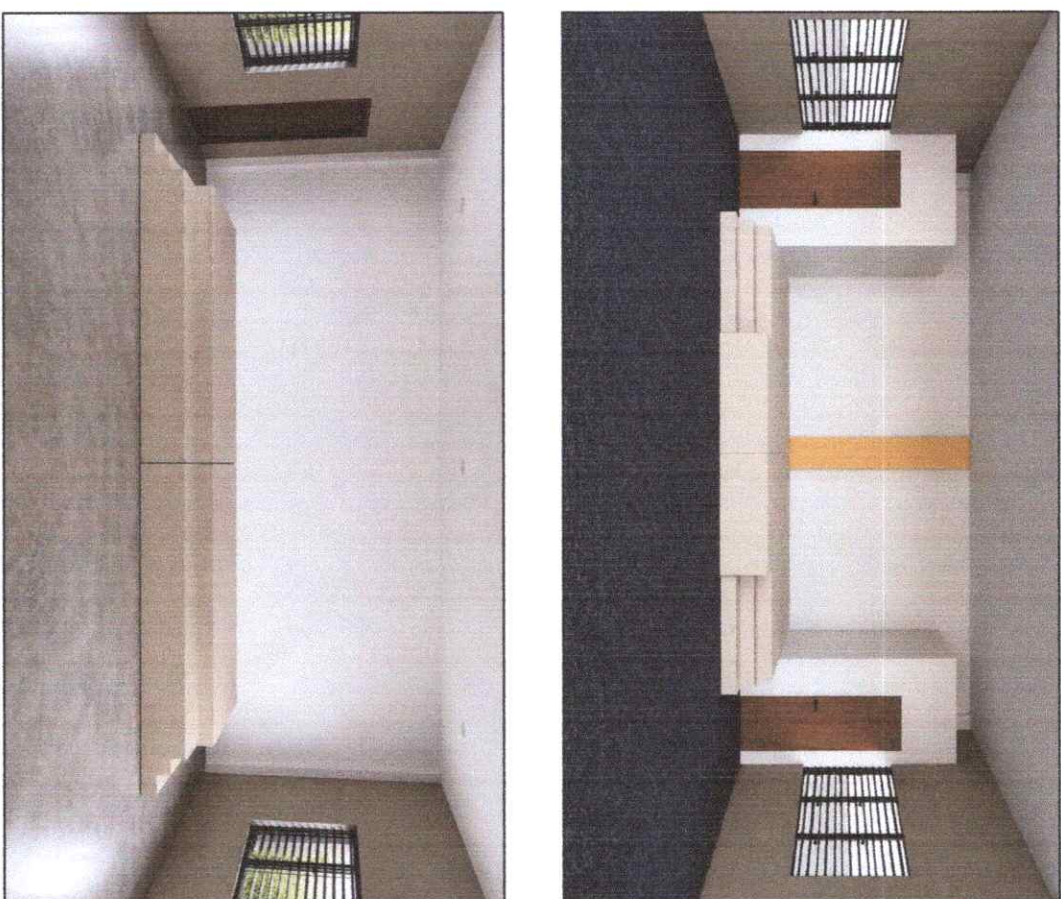

PERSPECTIVE DRAWING


SCALE: NDTs


 Republic of the Philippines CARLOS HILADO MEMORIAL STATE UNIVERSITY Leganes Occidental		PROJECT TITLE: FABRICATION AND INSTALLATION OF MOVABLE STAGE PLATFORM FOR CBIA BUILDING CONFERENCE HALL - FORTUNE TOWNE CAMPUS		ENDORSED BY:  RUY M. TUBLE, Ph.D. EXECUTIVE DIRECTOR, FORTUNE TOWNE CAMPUS		PREPARED BY:  JAY B. ESTRELLA, EDD UNIVERSITY PLANNING OFFICER, FORTUNE TOWNE CAMPUS		CHECKED BY:  JAY B. ESTRELLA, EDD PROJECT & DEVELOPMENT ENGINEER, PMO		RECOMMENDING APPROVAL:  JAY B. ESTRELLA, EDD DIRECTOR, PROJECT MANAGEMENT UNIT		APPROVED BY:  NORBERTO P. MANGULABNAN, Ph.D. SIC PRESIDENT II		SHEET NO.: CS 1		PAGE NO.: 7	
--	--	---	--	--	--	---	--	---	--	--	--	---	--	--------------------	--	----------------	--

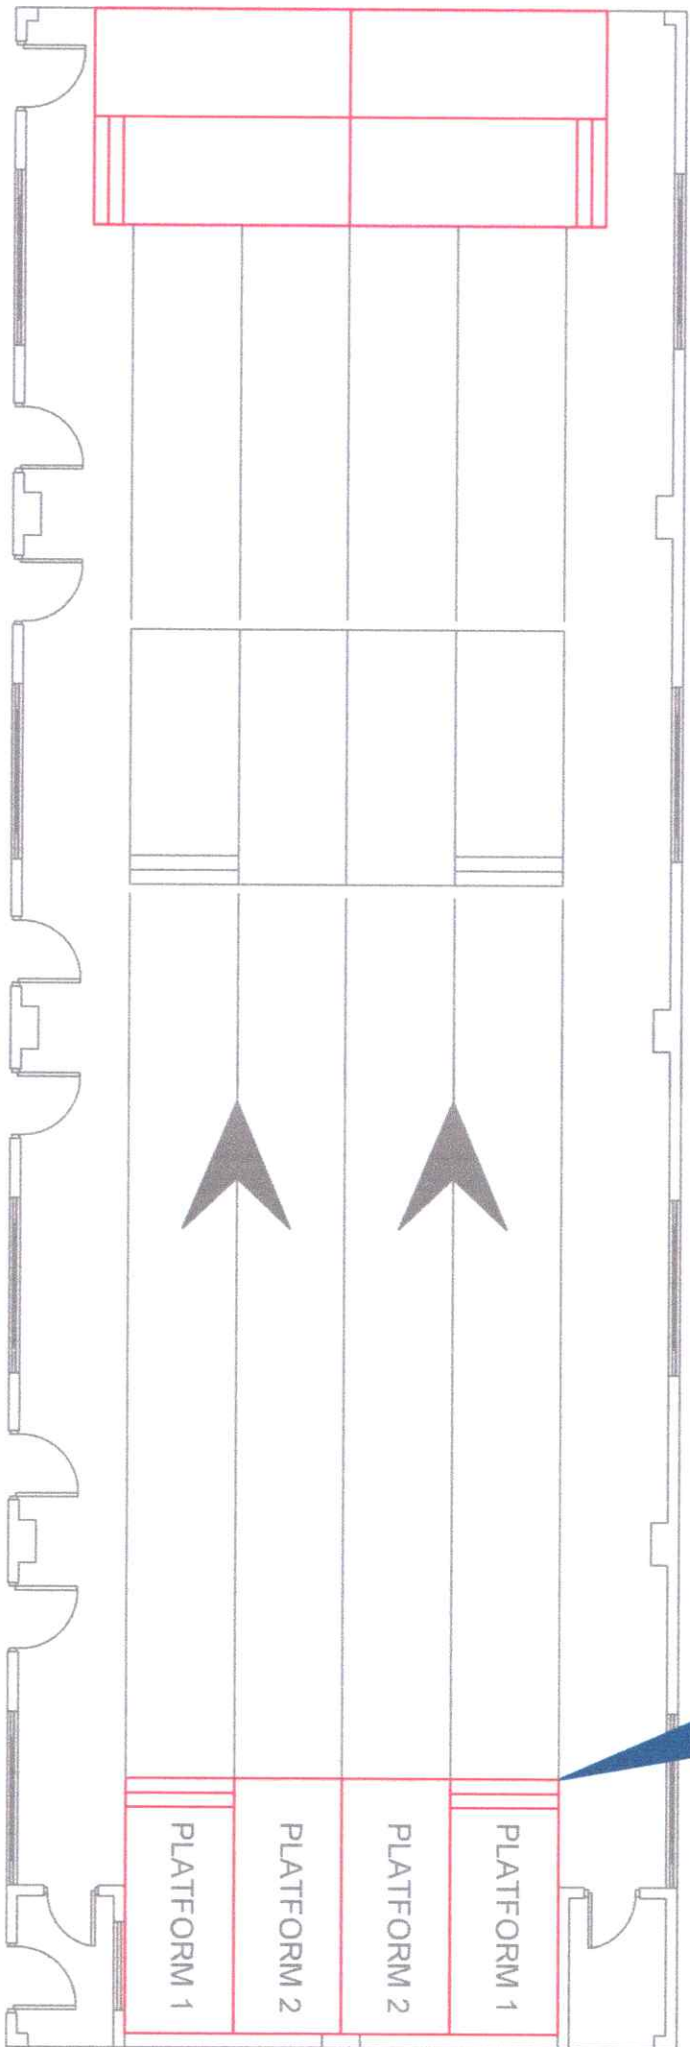

CBMA BUILDING FUNCTION HALL (4TH FLOOR)



FLOOR PLAN
SCALE: NDTs

  Republic of the Philippines CARLOS HILADO MEMORIAL STATE UNIVERSITY Tuguegarao Occidental	PROJECT TITLE: FABRICATION AND INSTALLATION OF MOVABLE STAGE PLATFORM FOR CBMA BUILDING CONFERENCE HALL - FORTUNE TOWNE CAMPUS	ENDORSED BY: RUY M. JUBILE, Ph.D. 	PREPARED BY: ENGR. GABRIEL S. GARCIA JR. 	CHECKED BY: AR. JUAN M. LACAY JR. 	RECOMMENDING APPROVAL: ENGR. JUN-JUN I. MARQUEZ 	APPROVED BY: NORBERTO P. MANGULABNAN, Ph.D. 	SHEET NO.: A	PAGE NO.: 2 / 7
OFFICE OF THE PROJECT MANAGEMENT UNIT	PROJECT LOCATION: FORTUNE TOWNE CAMPUS	EXECUTIVE DIRECTOR, FORTUNE TOWNE CAMPUS	ADMINISTRATIVE OFFICER, FORTUNE TOWNE CAMPUS	PROJECT OFFICER, FORTUNE TOWNE CAMPUS	DIRECTOR, PROJECT MANAGEMENT UNIT	VICE PRESIDENT FOR ADMINISTRATION AND FINANCE		

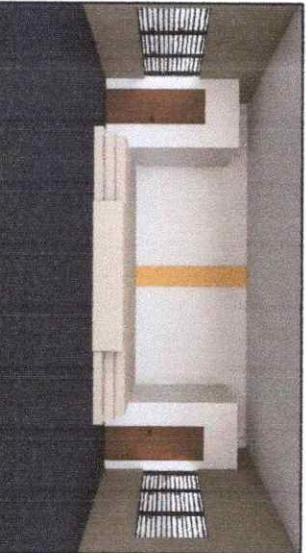

PLATFORM LAYOUT 1
SCALE: NOTS

PLATFORM LAYOUT 2
SCALE: NOTS

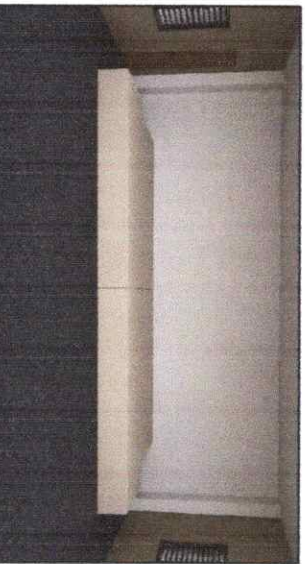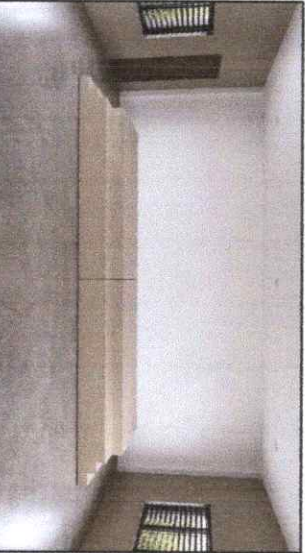




PLATFORM LAYOUT 3
SCALE: NOTS


PLATFORM LAYOUT 4
SCALE: NOTS

ACTUAL SITE PHOTOS
SCALE: NOTS


 Republic of the Philippines CARLOS HILADO MEMORIAL STATE UNIVERSITY (Legaspi Occidental)		PROJECT TITLE: FABRICATION AND INSTALLATION OF MOVABLE STAGE PLATFORM FOR CIMA BUILDING CONFERENCE HALL - FORNUNE TOWNE CAMPUS		ENDORSED BY:  RUY M. TIBLE, Ph.D. EXECUTIVE DIRECTOR, FORNUNE TOWNE CAMPUS		PREPARED BY:  NORBERTO P. MANGUALABNAN JR. UNIVERSITY PLANNING OFFICE III - FORNUNE TOWNE CAMPUS ENGR. GABRIEL S. CORDOBA JR. ADMIN. OFFICE III - PROJECTIVE DESIGN UNIT - FORNUNE TOWNE		CHECKED BY:  ALVIN M. E. SALAZAR JR. PROJECT DEVELOPMENT OFFICE III - FORNUNE TOWNE CAMPUS ENGR. GABRIEL S. CORDOBA JR. PROJECTIVE DESIGN OFFICE III - FORNUNE TOWNE		RECOMMENDING APPROVAL:  ENGR. JUN-JIN I. M. PROUZO DIRECTOR, PROJECT MANAGEMENT UNIT		APPROVED BY:  JAY B. ESPINILLAS, EDD. VICE PRESIDENT FOR ADMINISTRATION AND FINANCE		NORBERTO P. MANGUALABNAN, Ph.D. SUC PRESIDENT		SHEET NO.: A		PAGE NO.: 3 / 7	
---	--	---	--	--	--	---	--	--	--	--	--	--	--	--	--	-----------------	--	--------------------	--

 Republic of the Philippines CAGIGI BLAND MEMORIAL STATE UNIVERSITY (Nagpartid Occidental)	PROJECT TITLE:	ENDORSED BY:	PREPARED BY:	CHECKED BY:	RECOMMENDING APPROVAL:	APPROVED BY:	SHEET NO.:	PAGE NO.:
	FABRICATION AND INSTALLATION OF MOVABLE STAGE PLATFORM FOR CAMA BIDDING CONFERENCE HALL - FORTUNE TOWNE CAMPUS PROJECT LOCATION: FORTUNE TOWNE CAMPUS	 RUY W. LIBA, Ph.D. EXECUTIVE DIRECTOR, FORTUNE TOWNE CAMPUS	A

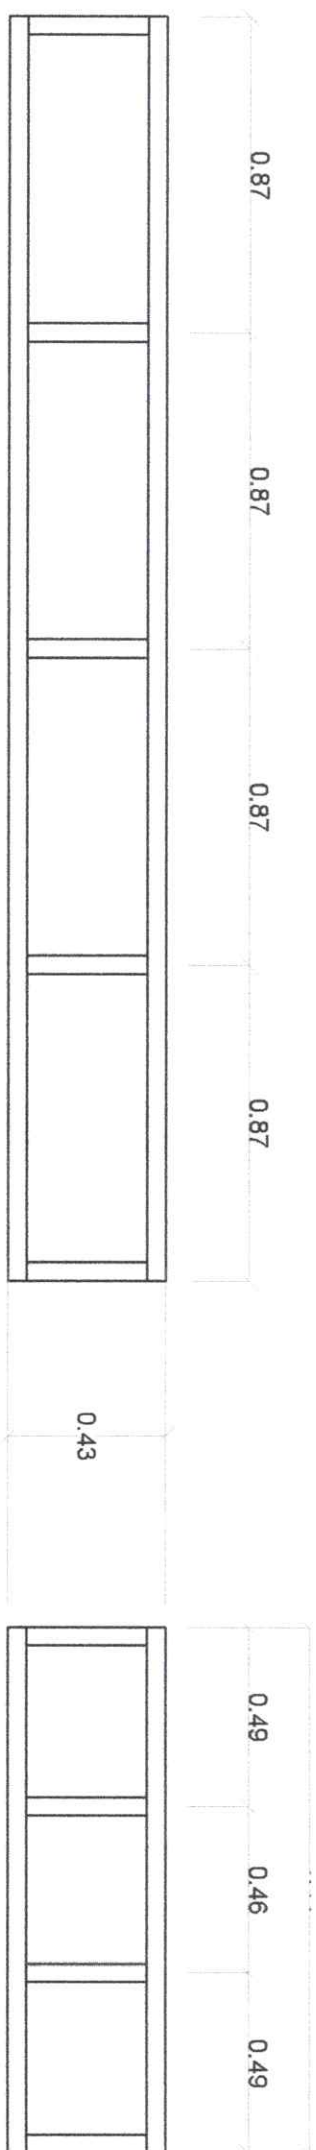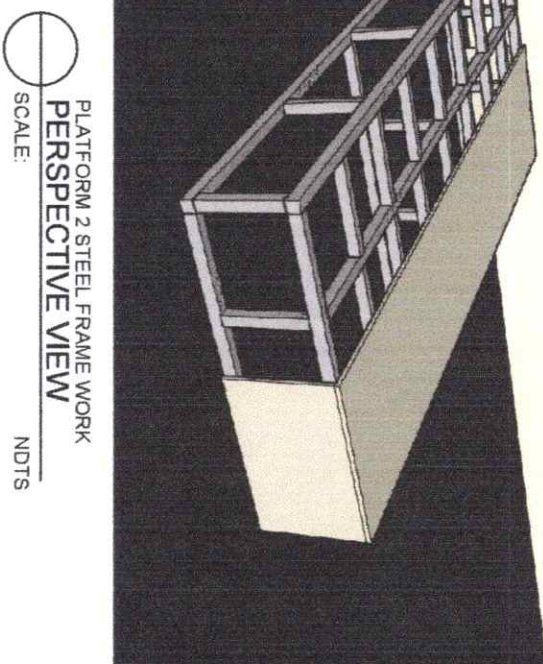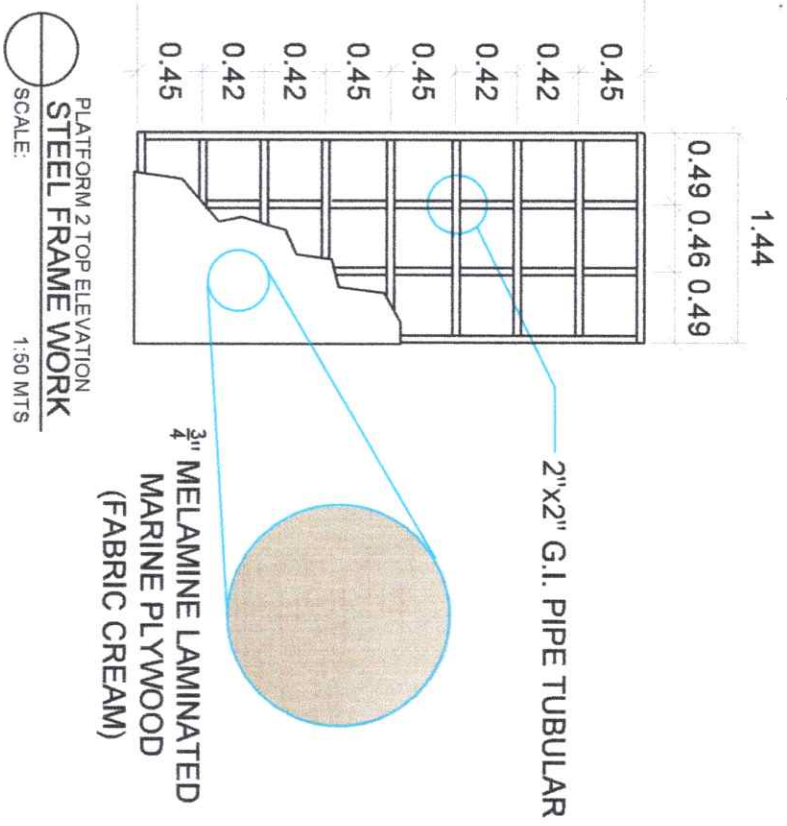


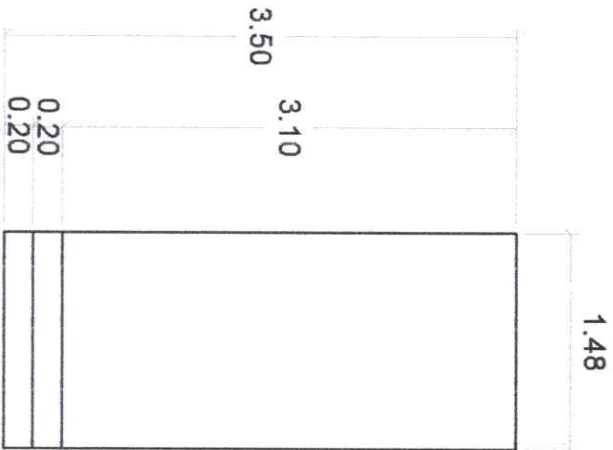

PLATFORM 1
TOP ELEVATION
SCALE: 1:50 MTS

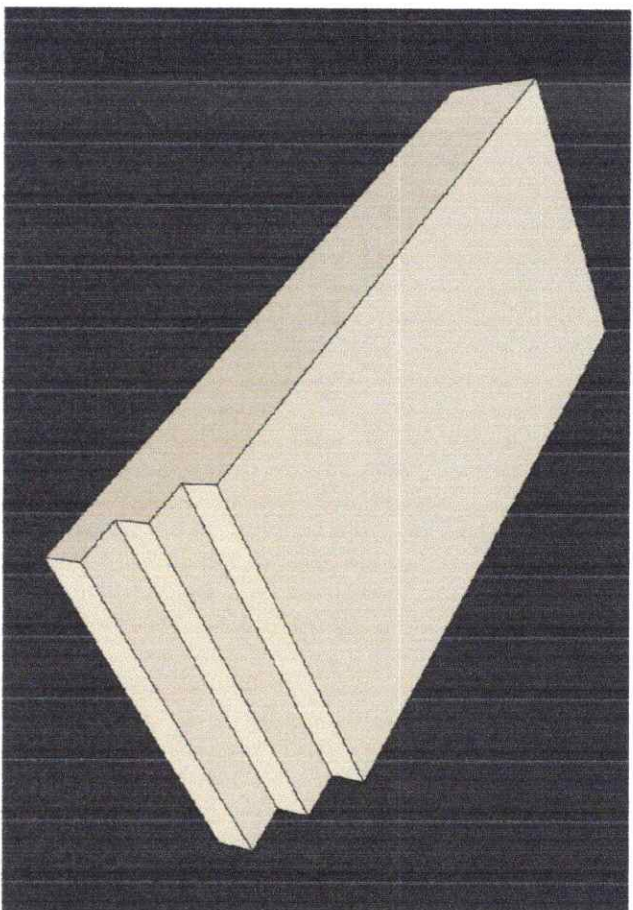



PLATFORM 1
PERSPECTIVE VIEW
SCALE: NDTs

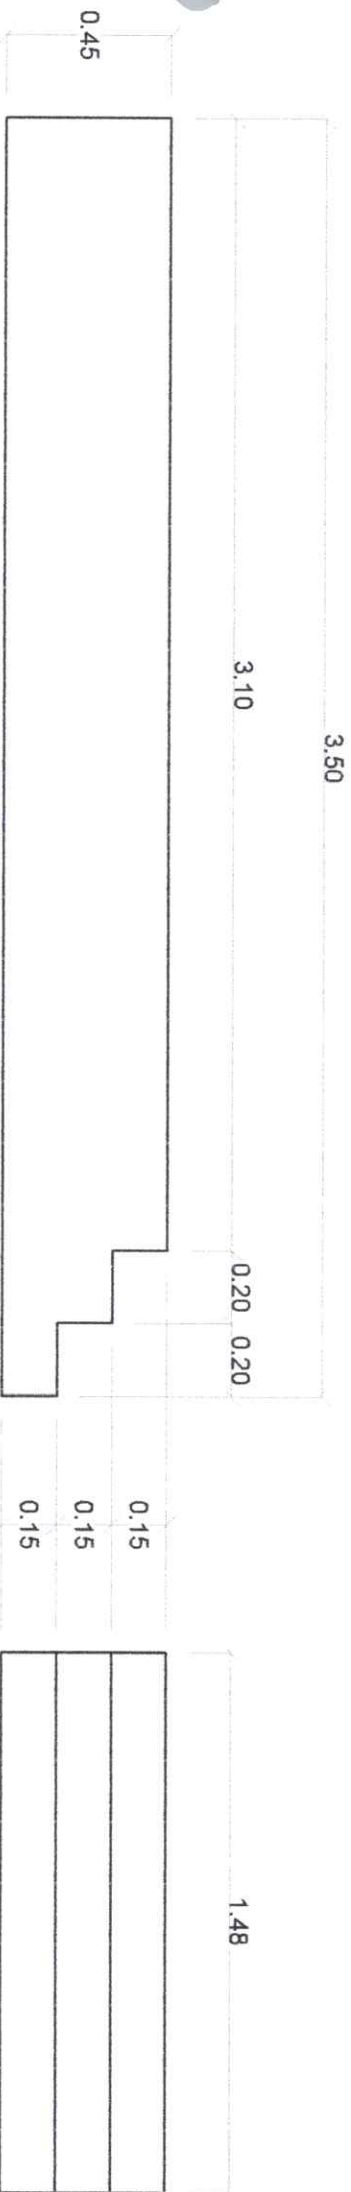


PLATFORM 1
SIDE ELEVATION
SCALE: 1:20 MTS

PLATFORM 1
FRONT ELEVATION
SCALE: 1:20 MTS

 
 Republic of the Philippines CAMARILLO MEMORIAL STATE UNIVERSITY (Hagat, Cagayan)		PROJECT TITLE: FABRICATION AND INSTALLATION OF MOVABLE STAGE PLATFORM FOR CMA BUILDING CONFERENCE HALL - FORTUNE TOWNE CAMPUS		ENDORSED BY:  RUY M. TIBLE, Ph.D. EXECUTIVE DIRECTOR, FORTUNE TOWNE CAMPUS		PREPARED BY:  RUY M. TIBLE, Ph.D. EXECUTIVE DIRECTOR, FORTUNE TOWNE CAMPUS		CHECKED BY:  RUY M. TIBLE, Ph.D. EXECUTIVE DIRECTOR, FORTUNE TOWNE CAMPUS		RECOMMENDING APPROVAL:  JAY B. ESTRELLA, Asst. Dir. DIRECTOR, PROJECT MANAGEMENT UNIT		APPROVED BY:  NORBERTO P. MANGILABNAN, Ph.D. SUC PRESIDENT II		SHEET NO.: A		PAGE NO.: 6 / 7	
---	--	--	--	--	--	---	--	---	--	---	--	---	--	-----------------	--	--------------------	--

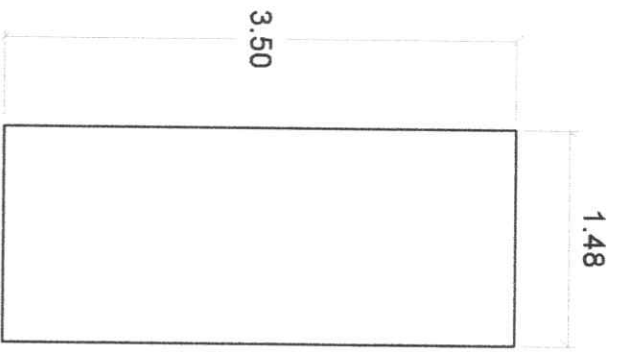

PLATFORM 2
TOP ELEVATION
SCALE: 1:50 MTS

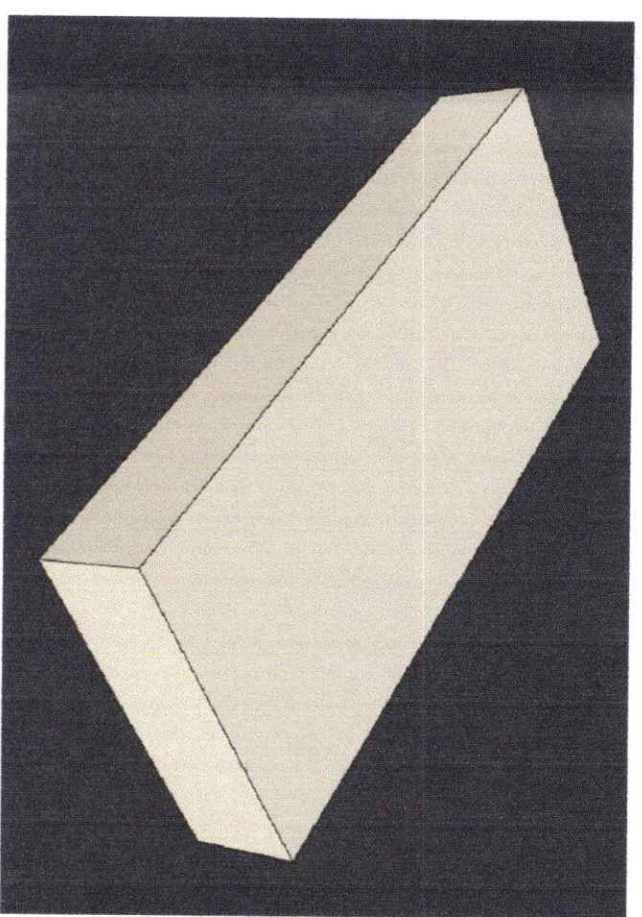

PLATFORM 2
PERSPECTIVE VIEW
SCALE: NDTs

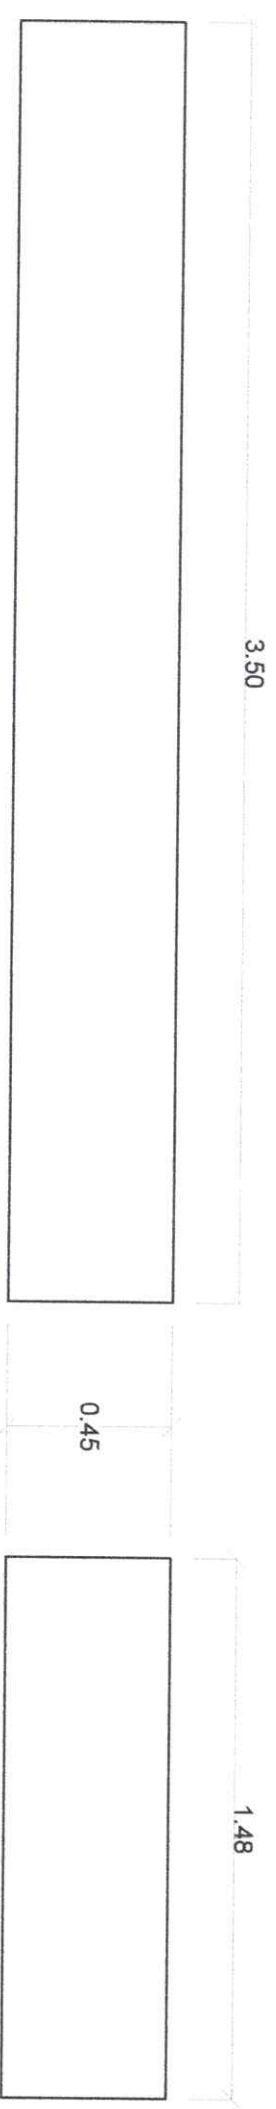

PLATFORM 2
SIDE ELEVATION
SCALE: 1:20 MTS

PLATFORM 2
FRONT ELEVATION
SCALE: 1:20 MTS

 Republic of the Philippines CARLOS HILADO MEMORIAL STATE UNIVERSITY Negros Occidental		PROJECT TITLE: FABRICATION AND INSTALLATION OF MOVABLE STAGE PLATFORM FOR CBMA BUILDING CONFERENCE HALL - FORTUNE TOWNE CAMPUS		ENDORSED BY:  RUY M. HUBLE, Ph.D. EXECUTIVE DIRECTOR, FORTUNE TOWNE CAMPUS		PREPARED BY:  ROLANDO B. JARAMA JR. UNIVERSITY ENGINEER - FORTUNE TOWNE CAMPUS		CHECKED BY:  ARNEL M. SISON, LUP PROJECT DEVELOPMENT OFFICER II, PMU		RECOMMENDING APPROVAL:  ENGR. JON-JIN J. MANOSILLO DIRECTOR, PROJECT MANAGEMENT UNIT		APPROVED BY:  NORBERTO P. MANGULABNAN, Ph.D. VICE PRESIDENT FOR ADMINISTRATION		SHEET NO: A		PAGE NO: 7 / 7	
OFFICE OF THE PROJECT MANAGEMENT UNIT		PROJECT LOCATION: FORTUNE TOWNE CAMPUS		ADDITIONAL OFFICIALS: PROJECT DEVELOPMENT OFFICER III, PMU		DIRECTOR, PROJECT MANAGEMENT UNIT		VICE PRESIDENT FOR ADMINISTRATION		SHEET NO: A		PAGE NO: 7 / 7					