



Bid Notice Abstract

Request for Quotation (RFQ)

Reference Number 12989593
Procuring Entity CARLOS HILADO MEMORIAL STATE UNIVERSITY
Title Procurement of Labor and Materials for Guard House Reception Desk and Signage Installation at Fortune-Towne Campus
Area of Delivery Negros Occidental

Solicitation Number:	RFQ 26-169	Status	Pending
Trade Agreement:	Implementing Rules and Regulations	Associated Components	2
Procurement Mode:	Negotiated Procurement - Small Value Procurement (Sec. 53.9)	Bid Supplements	0
Classification:	Civil Works	Document Request List	0
Category:	Construction Projects	Date Published	15/05/2026
Approved Budget for the Contract:	PHP 100,000.00	Last Updated / Time	14/05/2026 15:51 PM
Delivery Period:	30 Day/s	Closing Date / Time	22/05/2026 17:00 PM
Client Agency:			
Contact Person:	Rowena De la Vida Prado Administrative Assistant II Mabini Street Talisay City Negros Occidental Philippines 6115 63-34-7120005 Ext.142 63-939-9296624 bac.sec@chmsu.edu.ph		

Description

Republic of the Philippines
 CARLOS HILADO MEMORIAL STATE UNIVERSITY
 Talisay City, Negros Occidental
 Mobile Phone Number: (0920) 583 3046
 bac.sec@chmsu.edu.ph

REQUEST FOR QUOTATION

Page 1 of 6
 Date: MAY 13, 2026
 Quotation No. 26-169

Please quote your lowest price on the item/s listed below, stating the shortest time of delivery and submit your quotation duly signed by your representative not later than _____ in the return envelope attached herewith.

DR. MA. RIZA T. MANALO
 BAC Chairperson

NOTE:

- ALL ENTRIES MAY BE TYPEWRITTEN OR LEGIBLY HANDWRITTEN
- DELIVERY PERIOD WITHIN 30 CALENDAR DAYS
- WARRANTY SHALL BE FOR A PERIOD OF SIX (6) MONTHS FOR SUPPLIES & MATERIALS, ONE (1) YEAR FOR EQUIPMENT, FROM DATE OF ACCEPTANCE BY THE PROCURING ENTITY

4. PRICE VALIDITY SHALL BE FOR A PERIOD OF _____ CALENDAR DAYS
5. G-EPS REGISTRATION CERTIFICATE SHALL BE ATTACHED UPON SUBMISSION OF THE QUOTATION
6. BIDDERS SHALL SUBMIT ORIGINAL BROCHURES SHOWING CERTIFICATIONS OF THE PRODUCT BEING OFFERED

ITEM DESCRIPTION OF WORKS QTY. UNIT MATERIAL COST LABOR COST TOTAL COST
 NO. Unit Cost Material Sub-Total Cost Unit Cost Labor Sub-Total Cost

ONE (1) LOT
 LABOR AND MATERIALS FOR GUARD HOUSE RECEPTION DESK AND SIGNAGE INSTALLATION AT FORTUNE TOWNE CAMPUS

SCOPE OF WORKS

- 1.0 GENERAL REQUIREMENTS
 - 1.1 Mobilization and Demobilization
 - 1.2 Site Clearing, Cleaning, and Hauling of Site
 - 1.3 Safety Occupational Hazzard
- 2.0 STEEL WORKS
 - 2.1 Fabrication of Guard House Reception Desk "A" & "B"
- 3.0 SUPPLY AND INSTALLATION
 - 3.1 Installation WPC Outdoor Wall Cladding at the Guard House
 - 3.2 Installation of Fixed Hanging Metal Signages (Entrance and Exit)
- 4.0 MISCELLANEOUS WORKS

BILL OF QUANTITIES

- 1.0 GENERAL REQUIREMENTS
 - 1.1 Mobilization and Demobilization 1.00 lot
 - 1.2 Site Clearing, Cleaning, and Hauling of Site 1.00 lot
 - 1.3 Safety Occupational Hazzard 1.00 lot
 Sub-total, 1.0 (GENERAL REQUIREMENTS)

- 2.0 STEEL WORKS
 - 2.1 Fabrication of Guard House Reception Desk "A" & "B"
 - 2.1.1 1.2mm Thk. 2" x2" Stainless Steel Tubular Square Bar (Type 202) @ 6.00 meters 6.00 lght
 - 2.1.2 2mm Thk. 1" x 1" Stainless Steel Tubular Square Bar (Type 202) @ 6.00 meters 3.00 lght
 - 2.1.3 1/2 Thk. Marine Plywood (4' x 8') 3.00 sht
 - 2.1.4 6mm Aluminum Composite Panel 4' x 8' (Glossy White) 3.00 sht
 - 2.1.5 3/4" Natural Granite Stone Slab Ashen White (0.60m x2.40m) 3.00 sqm.
 - 2.1.6 Blind Revits 1/8 x 3/8 1.00 box
 - 2.1.7 Welding Rod 2.00 kl
 - 2.1.8 2" x 2" Rubber Footing 15.00 pcs
 - 2.1.9 Consumable 1.00 lot
 Sub-total, 2.0 (STEEL WORKS)

- 3.0 SUPPLY AND INSTALLATION
 - 3.1 Installation WPC Outdoor Wall Cladding at the Guard House
 - 3.1.1 WPC Fluted Outdoor Panels ((L 0.219m X W 26mm X H 2.90m) Light Oak 10.00 pcs
 - 3.1.2 Blind Revit 1/8 x 3/8 1.00 box
 - 3.1.3 Other Accessories (Starter Clip, No More Nails, Etc.) 1.00 lot
 - 3.1.4 Consumable 1.00 lot
 - 3.2 Installation of Fixed Hanging Metal Signages (Entrance and Exit)
 - 3.2.1 Fixed Hanging Metal Signage with Metal Frame Set 2.00 set
 Sub-total, 3.0 (Supply and Installation)

- 4.0 MISCELLANEOUS WORKS
 - 4.1 FOR ALL OTHER ITEMS that are not included on listed Bill of Quantities in your Bid, but tare deemed necessary for the completion of the works and the delivery of the project. 1.00 lot
 Sub-total, 4.0 (MISCELLANEOUS WORKS)

PROJECT DURATION: 30 CALENDAR DAYS
 Note: Attach Certificate of Site Inspection

- A. TOTAL DIRECT COST
- B. CONSUMABLES:
- C. SUPERVISION AND ADMINISTRATION:
- D. TOTAL INDIRECT COST (B+C):
- E. TOTAL COST (A+D)
- F. VAT (12% OF ITEM E):
- GRAND TOTAL OF PROJECT COST:

*****NOTHING FOLLOWS*****
 TOTAL ABC = Php 100,000.00
 PROCUREMENT OF LABOR AND MATERIALS FOR GUARD HOUSE RECEPTION DESK AND SIGNAGE INSTALLATION - FORTUNE TOWNE CAMPUS / R. TUBLE (Campus Executive Director)
 PR# 26-295-0421 04-21-26
 MDS 140-101-26-04 04-22-26

Line Items

Item No.	Product/Service Name	Description	Quantity UOM	Budget (PHP)
----------	----------------------	-------------	--------------	--------------

1	ONE (1) LOT	Labor and Materials for Guard House Reception Desk and Signage Installation at Fortune-Towne Campus	1	Lot	100,000.00
---	-------------	---	---	-----	------------

Created by Rowena De la Vida Prado
Date Created 14/05/2026

The PhilGEPS team is not responsible for any typographical errors or misinformation presented in the system. PhilGEPS only displays information provided for by its clients, and any queries regarding the postings should be directed to the contact person/s of the concerned party.



Republic of the Philippines
CARLOS HILADO MEMORIAL STATE UNIVERSITY
 Talisay City, Negros Occidental
 Mobile Phone Number: (0920) 583 3046
bac.sec@chmsu.edu.ph

REQUEST FOR QUOTATION

Page 1 of 6

Date: MAY 13, 2026
 Quotation No. 26-169

Please quote your lowest price on the item/s listed below, stating the shortest time of delivery and submit your quotation duly signed by your representative not later than _____ in the return envelope attached herewith.


DR. MA. RIZA T. MANALO
 BAC Chairperson

NOTE:

1. ALL ENTRIES MAY BE TYPEWRITTEN OR LEGIBLY HANDWRITTEN
2. DELIVERY PERIOD WITHIN 30 CALENDAR DAYS
3. WARRANTY SHALL BE FOR A PERIOD OF SIX (6) MONTHS FOR SUPPLIES & MATERIALS, ONE (1) YEAR FOR EQUIPMENT, FROM DATE OF ACCEPTANCE BY THE PROCURING ENTITY
4. PRICE VALIDITY SHALL BE FOR A PERIOD OF _____ CALENDAR DAYS
5. G-EPS REGISTRATION CERTIFICATE SHALL BE ATTACHED UPON SUBMISSION OF THE QUOTATION
6. BIDDERS SHALL SUBMIT ORIGINAL BROCHURES SHOWING CERTIFICATIONS OF THE PRODUCT BEING OFFERED

ITEM NO.	DESCRIPTION OF WORKS	QTY.	UNIT	MATERIAL COST		LABOR COST		TOTAL COST
				Unit Cost	Material Sub-Total Cost	Unit Cost	Labor Sub-Total Cost	
	ONE (1) LOT							
	PROCUREMENT OF LABOR AND MATERIALS FOR GUARD HOUSE RECEPTION DESK AND SIGNAGE INSTALLATION AT FORTUNE TOWNE CAMPUS							
	SCOPE OF WORKS							
1.0	GENERAL REQUIREMENTS							
1.1	Mobilization and Demobilization							
1.2	Site Clearing, Cleaning, and Hauling of Site							
1.3	Safety Occupational Hazzard							
2.0	STEEL WORKS							
2.1	Fabrication of Guard House Reception Desk "A" & "B"							
3.0	SUPPLY AND INSTALLATION							
3.1	Installation WPC Outdoor Wall Cladding at the Guard House							

Released (BAC) _____ Date _____ By _____
 Returned (Supplier) _____

Printed Name/Signature

Tel. No./Cellphone No.

Date




Republic of the Philippines
CARLOS HILADO MEMORIAL STATE UNIVERSITY
Talisay City, Negros Occidental
Mobile Phone Number: (0920) 583 3046
bac.sec@chmsu.edu.ph

REQUEST FOR QUOTATION

Page 2 of 6

Date: MAY 13, 2026
Quotation No. 26-169

Please quote your lowest price on the item/s listed below, stating the shortest time of delivery and submit your quotation duly signed by your representative not later than _____ in the return envelope attached herewith.

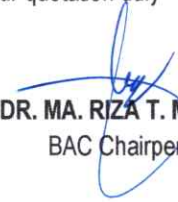
DR. MA. RIZA T. MANALO
BAC Chairperson

NOTE:

1. ALL ENTRIES MAY BE TYPEWRITTEN OR LEGIBLY HANDWRITTEN
2. DELIVERY PERIOD WITHIN 30 CALENDAR DAYS
3. WARRANTY SHALL BE FOR A PERIOD OF SIX (6) MONTHS FOR SUPPLIES & MATERIALS, ONE (1) YEAR FOR EQUIPMENT, FROM DATE OF ACCEPTANCE BY THE PROCURING ENTITY
4. PRICE VALIDITY SHALL BE FOR A PERIOD OF _____ CALENDAR DAYS
5. G-EPS REGISTRATION CERTIFICATE SHALL BE ATTACHED UPON SUBMISSION OF THE QUOTATION
6. BIDDERS SHALL SUBMIT ORIGINAL BROCHURES SHOWING CERTIFICATIONS OF THE PRODUCT BEING OFFERED

ITEM NO.	DESCRIPTION OF WORKS	QTY.	UNIT	MATERIAL COST		LABOR COST		TOTAL COST
				Unit Cost	Material Sub-Total Cost	Unit Cost	Labor Sub-Total Cost	
3.2	Installation of Fixed Hanging Metal Signages (Entrance and Exit)							
4.0	MISCELLANEOUS WORKS							
	BILL OF QUANTITIES							
1.0	GENERAL REQUIREMENTS							
1.1	Mobilization and Demobilization	1.00	lot					
1.2	Site Clearing, Cleaning, and Hauling of Site	1.00	lot					
1.3	Safety Occupational Hazzard	1.00	lot					
	Sub-total, 1.0 (GENERAL REQUIREMENTS)							
2.0	STEEL WORKS							
2.1	Fabrication of Guard House Reception Desk "A" & "B"							

Released (BAC) _____ Date _____ By _____
Returned (Supplier) _____

Printed Name/Signature

Tel. No./Cellphone No.

Date



Republic of the Philippines
CARLOS HILADO MEMORIAL STATE UNIVERSITY
Talisay City, Negros Occidental
Mobile Phone Number: (0920) 583 3046
bac.sec@chmsu.edu.ph

REQUEST FOR QUOTATION

Page 3 of 6

Date: MAY 13, 2026
Quotation No. 26-169

Please quote your lowest price on the item/s listed below, stating the shortest time of delivery and submit your quotation duly signed by your representative not later than _____ in the return envelope attached herewith.


DR. MA. RIZA T. MANALO
BAC Chairperson

NOTE:

1. ALL ENTRIES MAY BE TYPEWRITTEN OR LEGIBLY HANDWRITTEN
2. DELIVERY PERIOD WITHIN 30 CALENDAR DAYS
3. WARRANTY SHALL BE FOR A PERIOD OF SIX (6) MONTHS FOR SUPPLIES & MATERIALS, ONE (1) YEAR FOR EQUIPMENT, FROM DATE OF ACCEPTANCE BY THE PROCURING ENTITY
4. PRICE VALIDITY SHALL BE FOR A PERIOD OF _____ CALENDAR DAYS
5. G-EPS REGISTRATION CERTIFICATE SHALL BE ATTACHED UPON SUBMISSION OF THE QUOTATION
6. BIDDERS SHALL SUBMIT ORIGINAL BROCHURES SHOWING CERTIFICATIONS OF THE PRODUCT BEING OFFERED

ITEM NO.	DESCRIPTION OF WORKS	QTY.	UNIT	MATERIAL COST		LABOR COST		TOTAL COST
				Unit Cost	Material Sub-Total Cost	Unit Cost	Labor Sub-Total Cost	
2.1.1	1.2mm Thk. 2" x2" Stainless Steel Tubular Square Bar (Type 202) @ 6.00 meters	6.00	lght					
2.1.2	2mm Thk. 1" x 1" Stainless Steel Tubular Square Bar (Type 202) @ 6.00 meters	3.00	lght					
2.1.3	1/2 Thk. Marine Plywood (4' x 8')	3.00	sht					
2.1.4	6mm Aluminum Composite Panel 4' x 8' (Glossy White)	3.00	sht					
2.1.5	3/4" Natural Granite Stone Slab Ashen White (0.60m x2.40m)	3.00	sqm.					
2.1.6	Blind Revits 1/8 x 3/8	1.00	box					
2.1.7	Welding Rod	2.00	kl					
2.1.8	2" x 2" Rubber Footing	15.00	pcs					
2.1.9	Consumable	1.00	lot					
	Sub-total, 2.0 (STEEL WORKS)							
3.0	SUPPLY AND INSTALLATION							

Released (BAC) _____ Date _____ By _____
Returned (Supplier) _____

Printed Name/Signature

Tel. No./Cellphone No.

Date



Republic of the Philippines
CARLOS HILADO MEMORIAL STATE UNIVERSITY
 Talisay City, Negros Occidental
 Mobile Phone Number: (0920) 583 3046
bac.sec@chmsu.edu.ph

REQUEST FOR QUOTATION

Page 4 of 6

Date: MAY 13, 2026
 Quotation No. 26-169

Please quote your lowest price on the item/s listed below, stating the shortest time of delivery and submit your quotation duly signed by your representative not later than _____ in the return envelope attached herewith.


DR. MA. RIZA T. MANALO
 BAC Chairperson

NOTE:

1. ALL ENTRIES MAY BE TYPEWRITTEN OR LEGIBLY HANDWRITTEN
2. DELIVERY PERIOD WITHIN 30 CALENDAR DAYS
3. WARRANTY SHALL BE FOR A PERIOD OF SIX (6) MONTHS FOR SUPPLIES & MATERIALS, ONE (1) YEAR FOR EQUIPMENT, FROM DATE OF ACCEPTANCE BY THE PROCURING ENTITY
4. PRICE VALIDITY SHALL BE FOR A PERIOD OF _____ CALENDAR DAYS
5. G-EPS REGISTRATION CERTIFICATE SHALL BE ATTACHED UPON SUBMISSION OF THE QUOTATION
6. BIDDERS SHALL SUBMIT ORIGINAL BROCHURES SHOWING CERTIFICATIONS OF THE PRODUCT BEING OFFERED

ITEM NO.	DESCRIPTION OF WORKS	QTY.	UNIT	MATERIAL COST		LABOR COST		TOTAL COST
				Unit Cost	Material Sub-Total Cost	Unit Cost	Labor Sub-Total Cost	
3.1	Installation WPC Outdoor Wall Cladding at the Guard House							
3.1.1	WPC Fluted Outdoor Panels ((L 0.219m X W 26mm X H 2.90m) Light Oak	10.00	pcs					
3.1.2	Blind Revit 1/8 x 3/8	1.00	box					
3.1.3	Other Accessories (Starter Clip, No More Nails, Etc.)	1.00	lot					
3.1.4	Consumable	1.00	lot					
3.2	Installation of Fixed Hanging Metal Signages (Entrance and Exit)							
3.2.1	Fixed Hanging Metal Signage with Metal Frame Set	2.00	set					
	Sub-total, 3.0 (Supply and Installation)							
4.0	MISCELLANEOUS WORKS							

Released (BAC) _____ Date _____ By _____
 Returned (Supplier) _____

Printed Name/Signature

Tel. No./Cellphone No.

Date



Republic of the Philippines
CARLOS HILADO MEMORIAL STATE UNIVERSITY
 Talisay City, Negros Occidental
 Mobile Phone Number: (0920) 583 3046
bac.sec@chmsu.edu.ph

REQUEST FOR QUOTATION

Page 5 of 6

Date: MAY 13, 2026
 Quotation No. 26-169

Please quote your lowest price on the item/s listed below, stating the shortest time of delivery and submit your quotation duly signed by your representative not later than _____ in the return envelope attached herewith.


DR. MA. RIZA T. MANALO
 BAC Chairperson

NOTE:

1. ALL ENTRIES MAY BE TYPEWRITTEN OR LEGIBLY HANDWRITTEN
2. DELIVERY PERIOD WITHIN 30 CALENDAR DAYS
3. WARRANTY SHALL BE FOR A PERIOD OF SIX (6) MONTHS FOR SUPPLIES & MATERIALS, ONE (1) YEAR FOR EQUIPMENT, FROM DATE OF ACCEPTANCE BY THE PROCURING ENTITY
4. PRICE VALIDITY SHALL BE FOR A PERIOD OF _____ CALENDAR DAYS
5. G-EPS REGISTRATION CERTIFICATE SHALL BE ATTACHED UPON SUBMISSION OF THE QUOTATION
6. BIDDERS SHALL SUBMIT ORIGINAL BROCHURES SHOWING CERTIFICATIONS OF THE PRODUCT BEING OFFERED

ITEM NO.	DESCRIPTION OF WORKS	QTY.	UNIT	MATERIAL COST		LABOR COST		TOTAL COST
				Unit Cost	Material Sub-Total Cost	Unit Cost	Labor Sub-Total Cost	
4.1	FOR ALL OTHER ITEMS that are not included on listed Bill of Quantities in your Bid but are deemed necessary for the completion of the works and the delivery of the project.	1.00	lot					
	Sub-total, 4.0 (MISCELLANEOUS WORKS)							
	PROJECT DURATION: 30 CALENDAR DAYS							
	Note: Attach Certificate of Site Inspection							
	A. TOTAL DIRECT COST							
	B. CONSUMABLES:							
	C. SUPERVISION AND ADMINISTRATION:							
	D. TOTAL INDIRECT COST (B+C):							

Date _____ By _____
 Released (BAC) _____
 Returned (Supplier) _____

 Printed Name/Signature

 Tel. No./Cellphone No.

 Date _____



Republic of the Philippines
CARLOS HILADO MEMORIAL STATE UNIVERSITY
 Talisay City, Negros Occidental
 Mobile Phone Number: (0920) 583 3046
bac.sec@chmsu.edu.ph

REQUEST FOR QUOTATION

Page 6 of 6

Date: MAY 13, 2026
 Quotation No. 26-169

Please quote your lowest price on the item/s listed below, stating the shortest time of delivery and submit your quotation duly signed by your representative not later than _____ in the return envelope attached herewith.


DR. MA. RIZA T. MANALO
 BAC Chairperson

NOTE:

1. ALL ENTRIES MAY BE TYPEWRITTEN OR LEGIBLY HANDWRITTEN
2. DELIVERY PERIOD WITHIN 30 CALENDAR DAYS
3. WARRANTY SHALL BE FOR A PERIOD OF SIX (6) MONTHS FOR SUPPLIES & MATERIALS, ONE (1) YEAR FOR EQUIPMENT, FROM DATE OF ACCEPTANCE BY THE PROCURING ENTITY
4. PRICE VALIDITY SHALL BE FOR A PERIOD OF _____ CALENDAR DAYS
5. G-EPS REGISTRATION CERTIFICATE SHALL BE ATTACHED UPON SUBMISSION OF THE QUOTATION
6. BIDDERS SHALL SUBMIT ORIGINAL BROCHURES SHOWING CERTIFICATIONS OF THE PRODUCT BEING OFFERED

ITEM NO.	DESCRIPTION OF WORKS	QTY.	UNIT	MATERIAL COST		LABOR COST		TOTAL COST
				Unit Cost	Material Sub-Total Cost	Unit Cost	Labor Sub-Total Cost	
	E. TOTAL COST (A+D)							
	F. VAT (12% OF ITEM E):							
	GRAND TOTAL OF PROJECT COST:							
	*****NOTHING FOLLOWS*****							
	TOTAL ABC = Php 100,000.00							
	PROCUREMENT OF LABOR AND MATERIALS FOR GUARD HOUSE RECEPTION DESK AND SIGNAGE INSTALLATION - FORTUNE TOWNE CAMPUS / R. TUBLE (Campus Executive Director)							
	PR# 26-295-0421 04-21-26							
	MDS 140-101-26-04 04-22-26							

Released (BAC) _____ Date _____ By _____
 Returned (Supplier) _____







 Printed Name/Signature

 Tel. No./Cellphone No.


 Date



SITE ACTUAL PHOTOS
SCALE **NDTS**

 Republic of the Philippines CARLOS HILADO MEMORIAL STATE UNIVERSITY Region Occidental OFFICE OF THE PROJECT MANAGEMENT UNIT	PROJECT TITLE: GUARD HOUSE RECEPTION DESK AND SIGNAGE INSTALLATION	ENDORSED BY:  RUVIM A. ABALÉ, Ph.D. EXECUTIVE DIRECTOR, FORTUNE TOWNE CAMPUS	PREPARED BY:  ENGR. GANI M. ALONTO JR. ASSISTANT PROJECT MANAGER UNIT - FORTUNE TOWNE	CHECKER:  ALEX M. BULA, VEP PROJECT DEVELOPMENT OFFICER PMU ENGR. JESSIE M. HAVEZ PROJECT DEVELOPMENT OFFICER B. PMU	RECOMMENDING APPROVAL:  EDER R. JUN J. ARQUEZ DIRECTOR, PROJECT MANAGEMENT UNIT	APPROVED BY:  NORBERTO P. MANGULABNAN, Ph.D. SUC PRESIDENT/III	SHEET NO: A	PAGE NO: 19
--	--	---	--	---	--	---	-----------------------	-----------------------


LEGEND	
	EXISTING COLUMN
	PROPOSED COLUMN
	EXISTING RETAINING WALL
	RETAINING WALL
	PROPOSED RECEPTION DESK GUARD HOUSE
	FLOOR TILES
	FLOOR AND WALL LINE
	ROOF LINE
	COLUMN GRID LINE
	WALL LINE
	PROPOSED GATE
	OUTDOOR WALL CLADDING

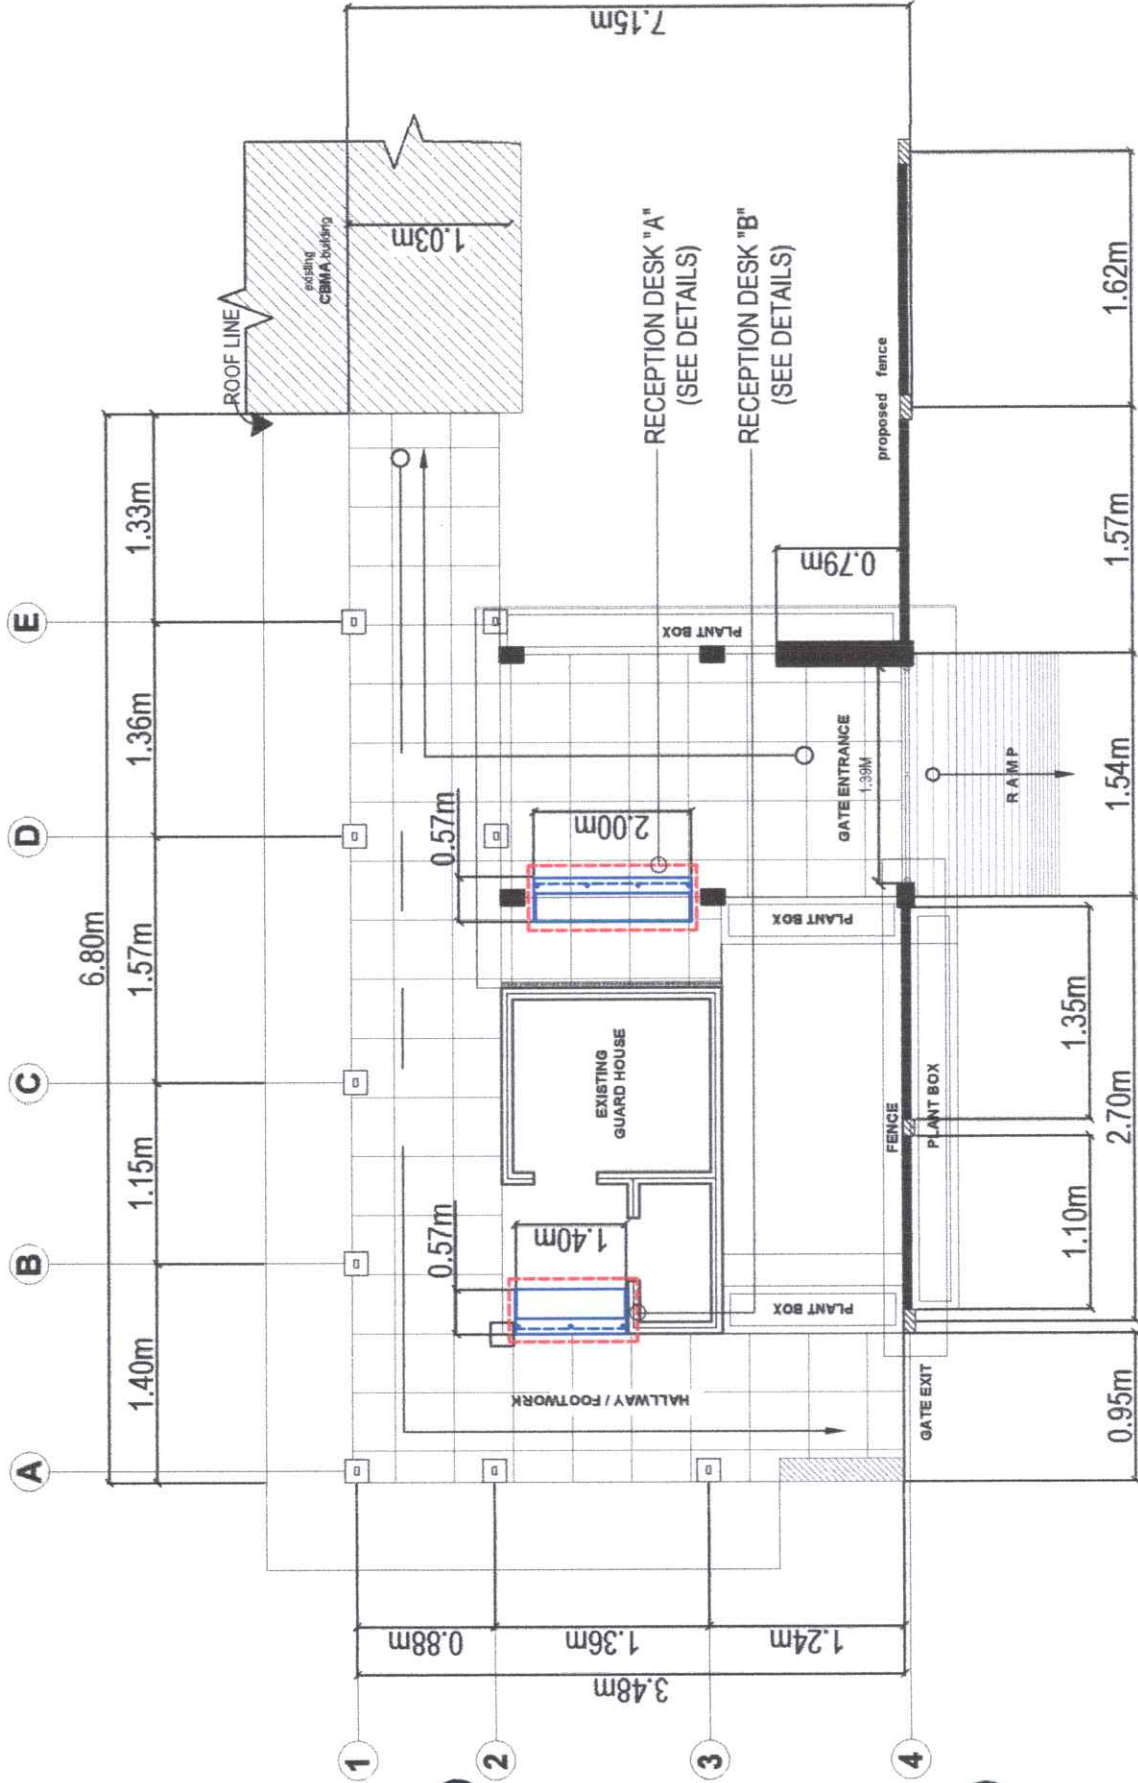

GUARD HOUSE FLOOR PLAN
SCALE 1:50METS

 Republic of the Philippines CARLOS HILADO MEMORIAL STATE UNIVERSITY Negros Occidental	PROJECT TITLE: GUARD HOUSE RECEPTION DESK AND SIGNAGE INSTALLATION	ENDORSED BY: RUDY M. NOBLE, Ph.D. EXECUTIVE DIRECTOR, FORTUNE TOWNE CAMPUS	PREPARED BY: HAYDON S. TAP UNIVERSITY DESIGNER, FORTUNE TOWNE CAMPUS ENGR. GIAN CARLOS CANDATO JR. ADMIN. OFFICER III, FORTUNE TOWNE CAMPUS	CHECKED BY: ARLEN M. VALDEZ PROJECT DESIGNER, FORTUNE TOWNE CAMPUS ENGR. RICHIE C. CHAVEZ PROJECT DEVELOPMENT OFFICER III, PAU	RECOMMENDING APPROVAL: JAY BUSTRELLAS, EdD. VICE PRESIDENT FOR ADMINISTRATION AND FINANCE DIRECTOR, PROJECT MANAGEMENT UNIT	APPROVED BY: NORBERTO P. MANGILABNAN, Ph.D. SIC PRESIDENT III	SHEET NO: A PAGE NO: 29
	PROJECT LOCATION: FORTUNE TOWNE CAMPUS	OFFICE OF THE PROJECT MANAGEMENT UNIT					



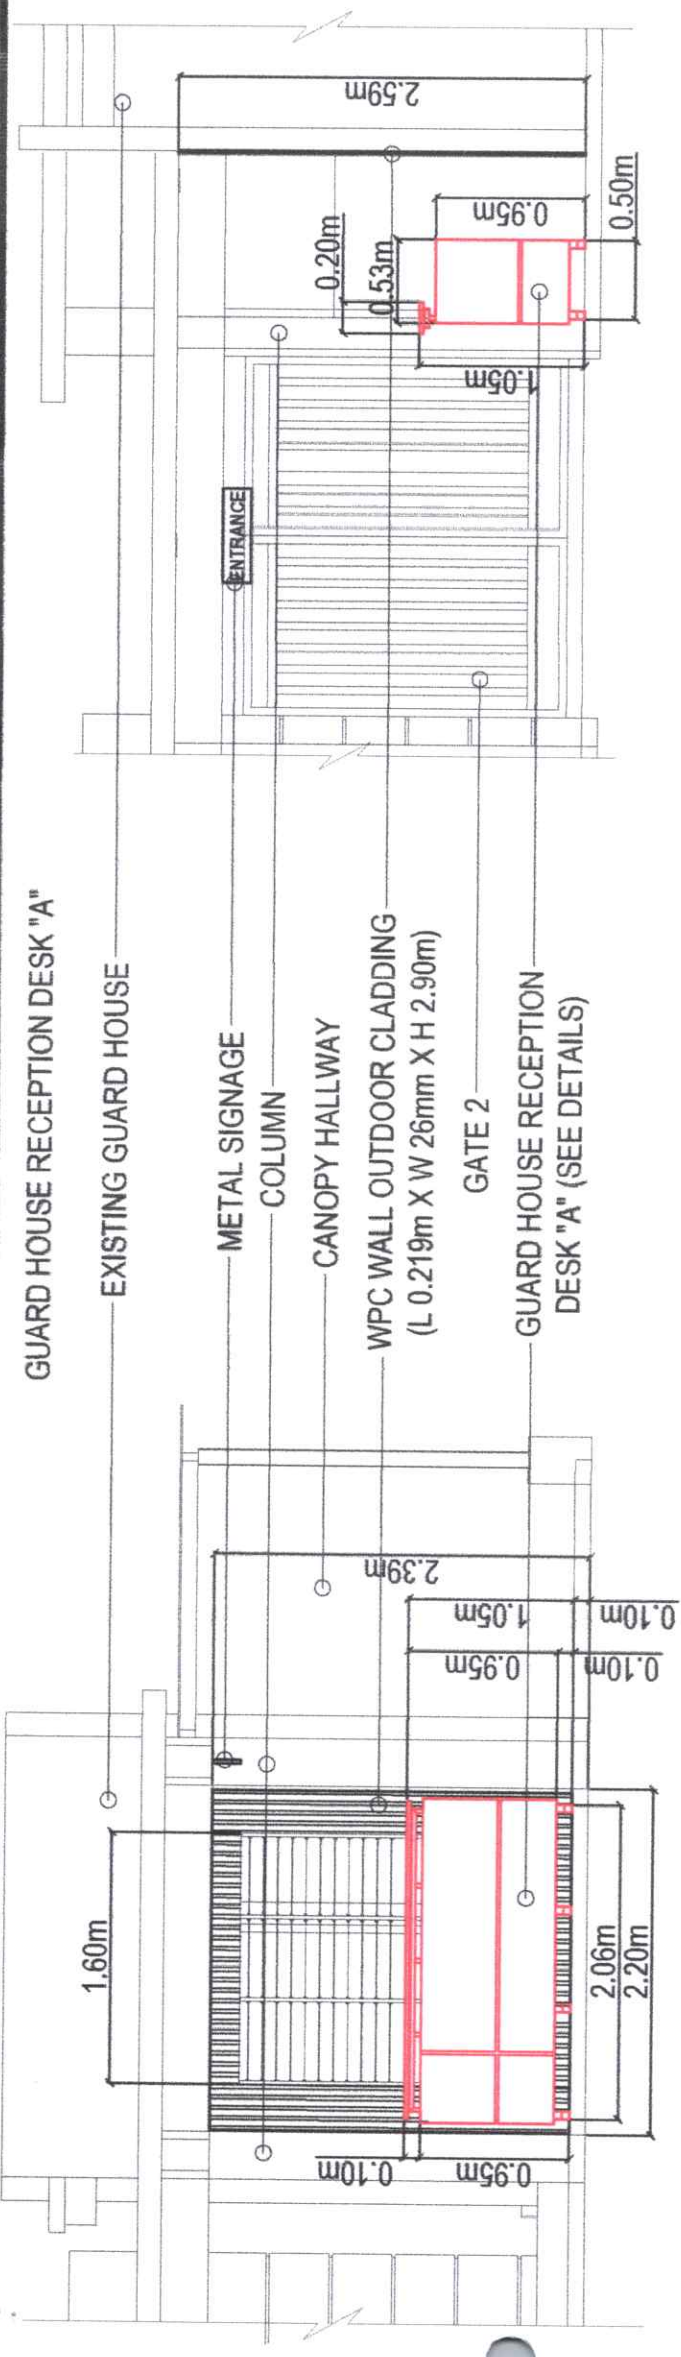



GUARD HOUSE RECEPTION DESK "A"




GUARD HOUSE RECEPTION DESK "B"




RECEPTION DESK SECTION PLAN
SCALE 1:50MMS

 Republic of the Philippines CARLOS HILADO MEMORIAL STATE UNIVERSITY Negros Occidental OFFICE OF THE PROJECT MANAGEMENT UNIT	PROJECT TITLE: GUARD HOUSE RECEPTION DESK AND SIGNAGE INSTALLATION PROJECT LOCATION: FORTUNE TOWNE CAMPUS	ENDORSED BY:  RUVYN M. SIBLE, Ph.D. EXECUTIVE DIRECTOR, FORTUNE TOWNE CAMPUS	PREPARED BY:  HANIEL S. TAP UNIVERSITY DESIGNER, FORTUNE TOWNE CAMPUS ENGR. GANTY S. ANDALAO, III. ANKIL OFFICER, PROJECT MANAGEMENT UNIT - FORTUNE TOWNE	CHECKED BY:  AR. REMY M. ANGELES, MILIT. USE PROJECT DESIGNER, ARCHITECT & ENGINEER	RECOMMENDING APPROVAL:  CESAR JUN J. MARQUEZ DIRECTOR, PROJECT MANAGEMENT UNIT	APPROVED BY:  NORBERTO P. MANGULABNAN, Ph.D. VICE PRESIDENT FOR ADMINISTRATION AND FINANCE SUC PRESIDENT III	SHEET NO: A PAGE NO: 39
--	--	---	--	--	---	--	--

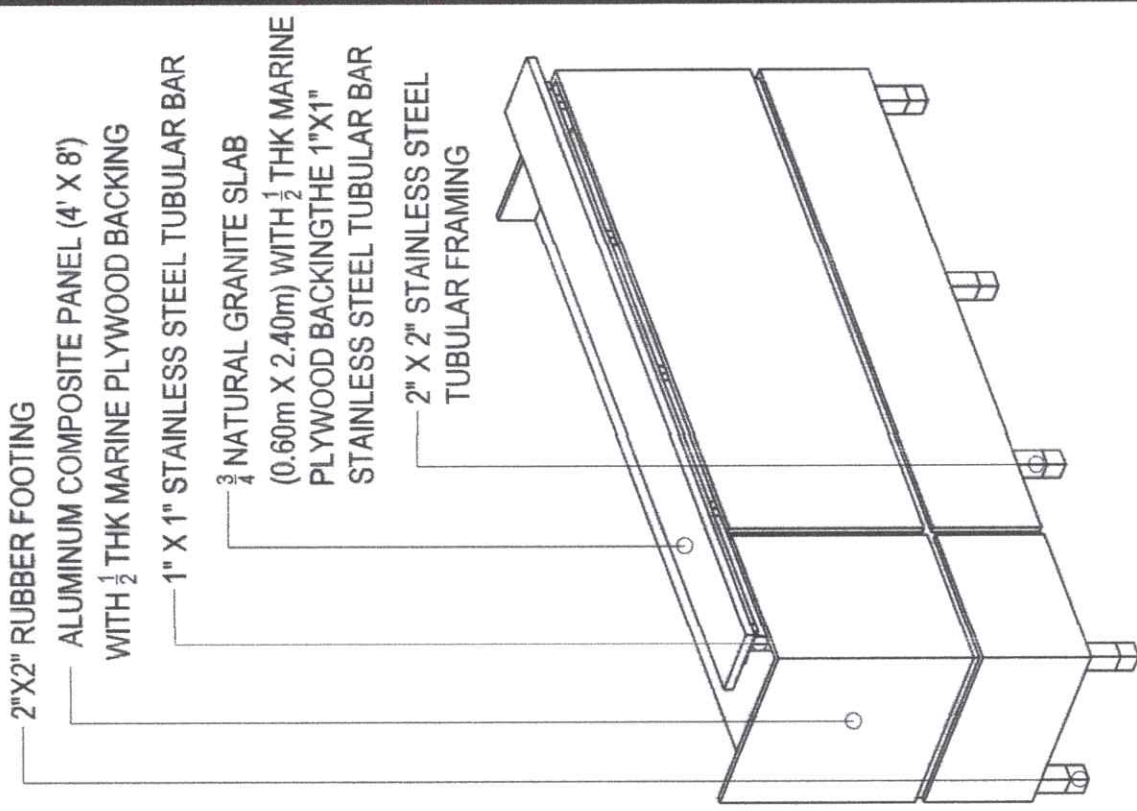

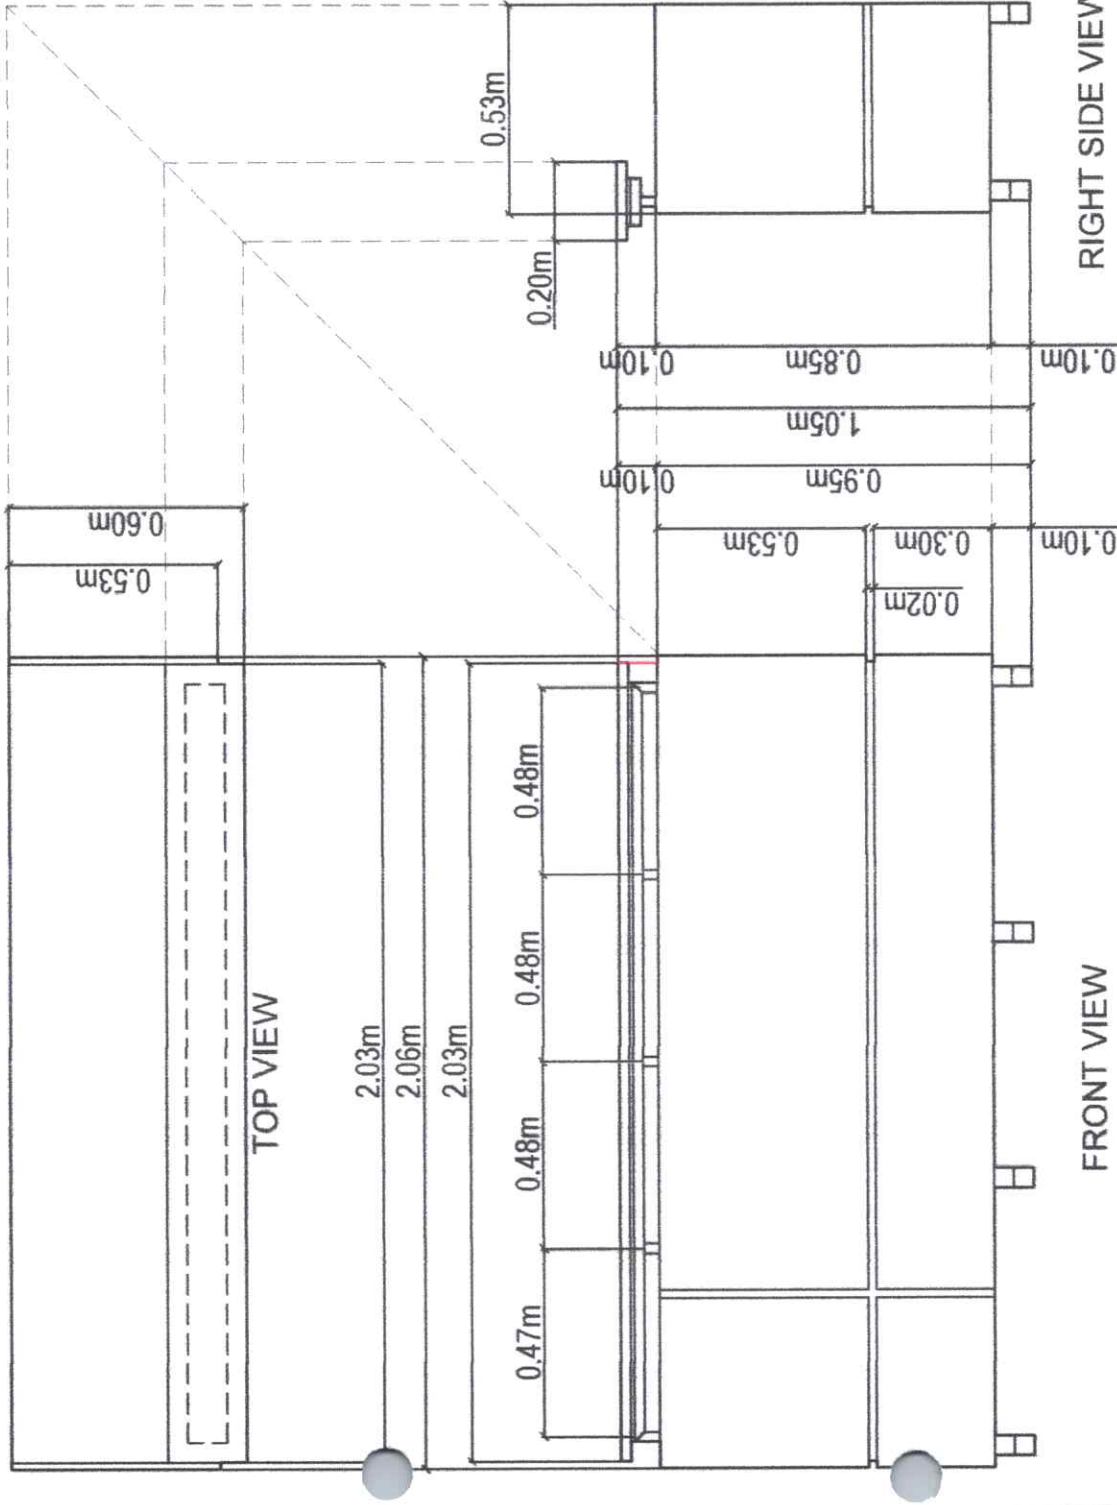


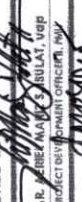


ISOMETRIC VIEW




RIGHT SIDE VIEW

FRONT VIEW


RECEPTION DESK ISOMETRIC PLAN (A)
SCALE 1:20MTS

Republic of the Philippines CARLOS WILADO MEMORIAL STATE UNIVERSITY Negros Occidental 	PROJECT TITLE: GUARD HOUSE RECEPTION DESK AND SIGNAGE INSTALLATION PROJECT LOCATION: FORTUNE TOWNE CAMPUS	ENDORSED BY:  RUY MAE TUBLE, Ph.D. EXECUTIVE DIRECTOR, FORTUNE TOWNE CAMPUS	PREPARED BY:  HANLEY P. PERALTA UNIVERSITY DESIGNER - FORTUNE TOWNE CAMPUS ENGR. BARRY M. SORIANO JR. ADMIN OFFICER - PROJECT UNIT, FORTUNE TOWNE	CHECKED BY:  AR. FREDRICK M. CABALOT, VSP PROJECT DESIGNER - FORTUNE TOWNE CAMPUS ENGR. DONALD O. SORIANO PROJECT SITE SUPERVISOR UNIT, FORTUNE TOWNE	RECOMMENDING APPROVAL:  ENGR. SUN-JUN MARQUEZ DIRECTOR, PROJECT MANAGEMENT UNIT	APPROVED BY:  NORBERTO F. MANGULABNAN, Ph.D. VICE PRESIDENT FOR ADMINISTRATION AND FINANCE SUC PRESIDENT III	SHEET NO.: A PAGE NO.: 59
	OFFICE OF THE PROJECT MANAGEMENT UNIT						

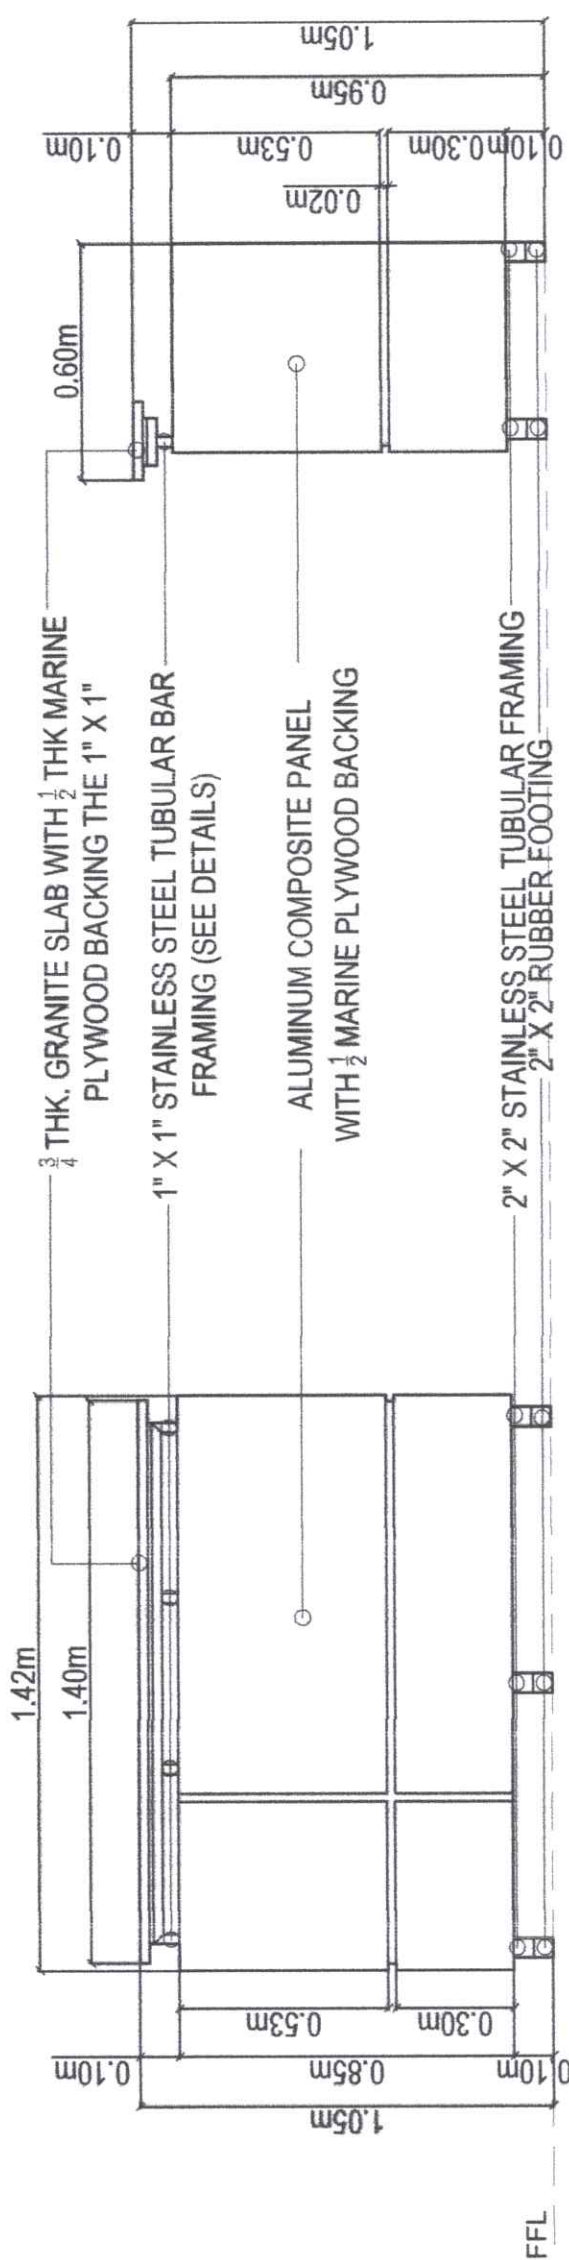

FRONT VIEW ELEVATION

RIGHT-SIDE VIEW ELEVATION

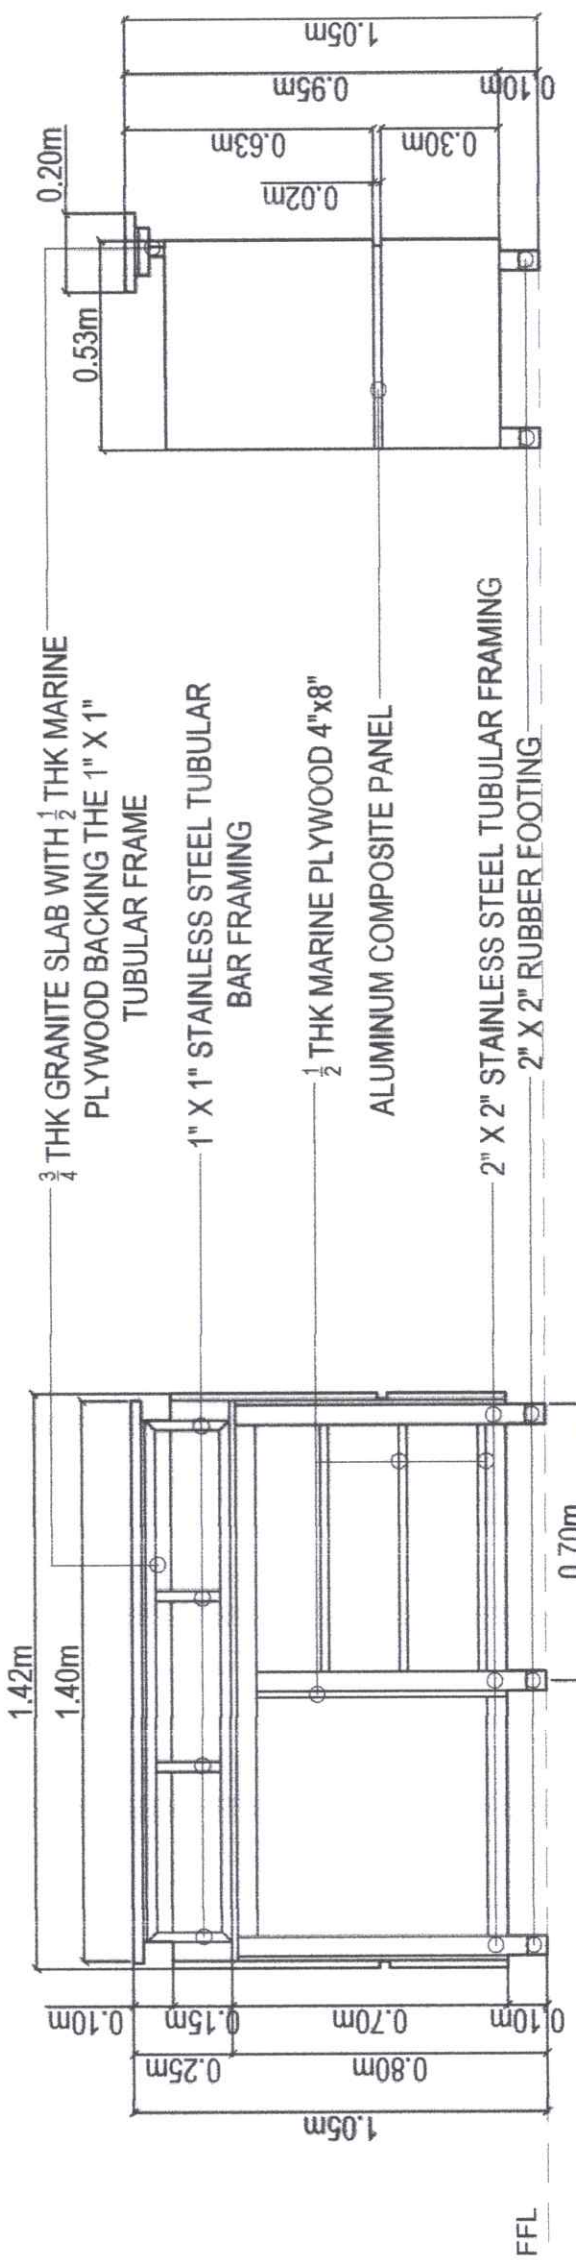


REAR VIEW ELEVATION


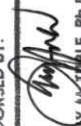

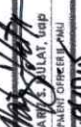


LEFT-SIDE VIEW ELEVATION





RECEPTION DESK (B) ELEVATION PLAN
SCALE 1:20MTS
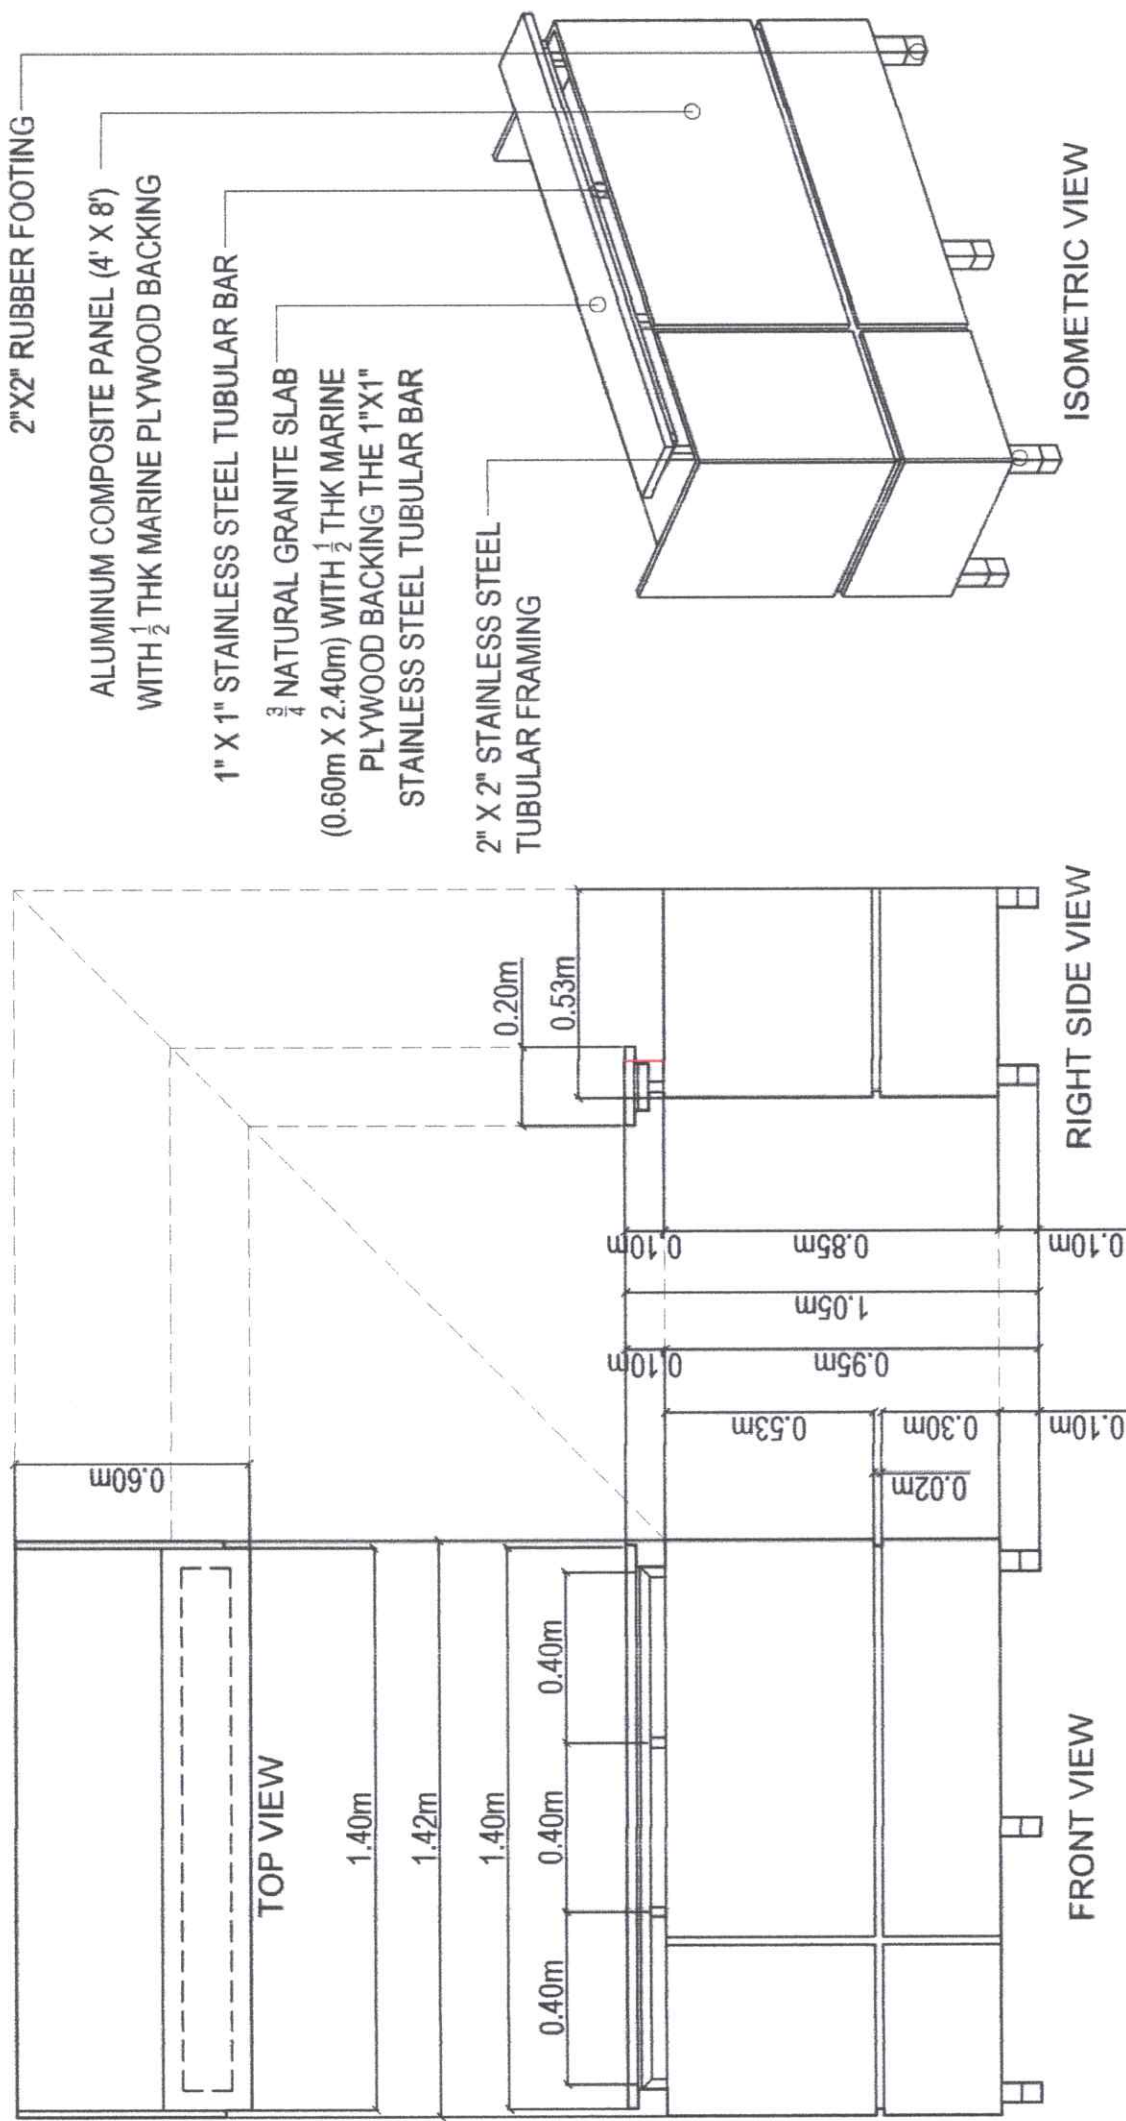
<p>Republic of the Philippines CARLOS HILADO MEMORIAL STATE UNIVERSITY Negros Occidental</p>	<p>PROJECT TITLE: GUARD HOUSE RECEPTION DESK AND SIGNAGE INSTALLATION</p>	<p>ENDORSED BY: <i>[Signature]</i> RUVY M. TUBLE, Ph.D. EXECUTIVE DIRECTOR, FORTUNE TOWNE CAMPUS</p>	<p>PREPARED BY: <i>[Signature]</i> HARVEY M. CHAVEZ UNIVERSITY DEVELOPMENT OFFICER B, FORTUNE TOWNE CAMPUS</p>	<p>CHECKED BY: <i>[Signature]</i> ASST. DEAN, MARINE UNIT, UBP PROJECT DEVELOPMENT OFFICER B, FNU</p>	<p>RECOMMENDING APPROVAL: <i>[Signature]</i> JAY PATRELLAS, EdD. VICE PRESIDENT FOR ADMINISTRATION AND FINANCE</p>	<p>APPROVED BY: <i>[Signature]</i> NORBERTO P. MANGULABNAN, Ph.D. SUC PRESIDENT III</p>	<p>SHEET NO: A</p>	<p>PAGE NO: 69</p>
	<p>PROJECT LOCATION: FORTUNE TOWNE CAMPUS</p>	<p>OFFICE OF THE PROJECT MANAGEMENT UNIT</p>						




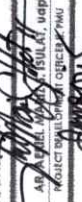


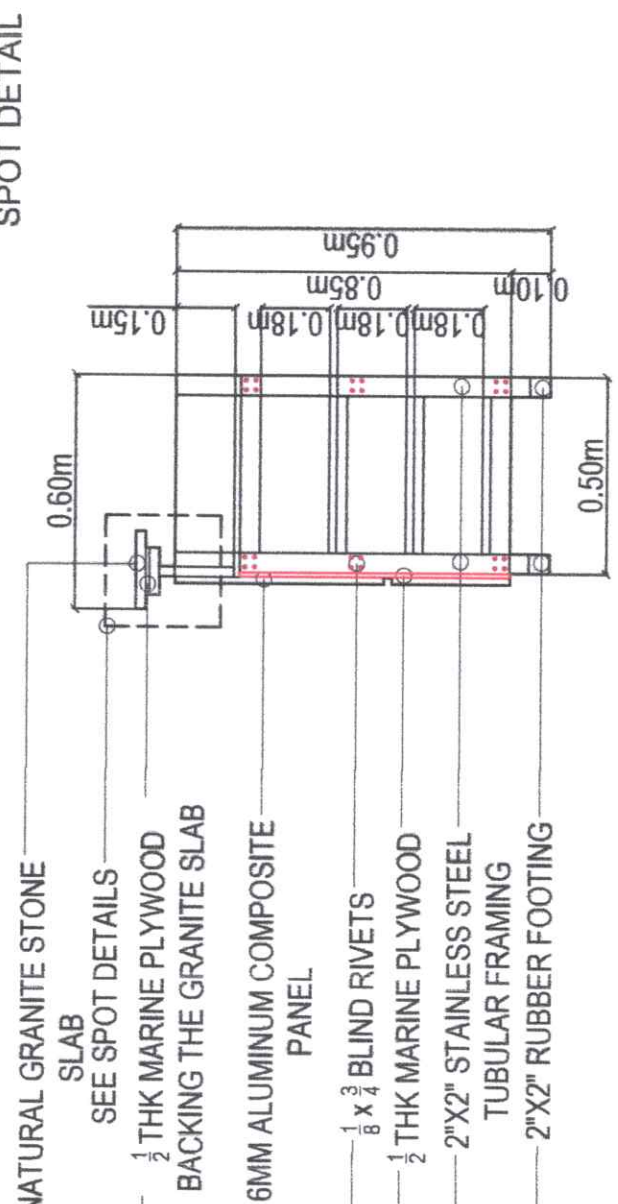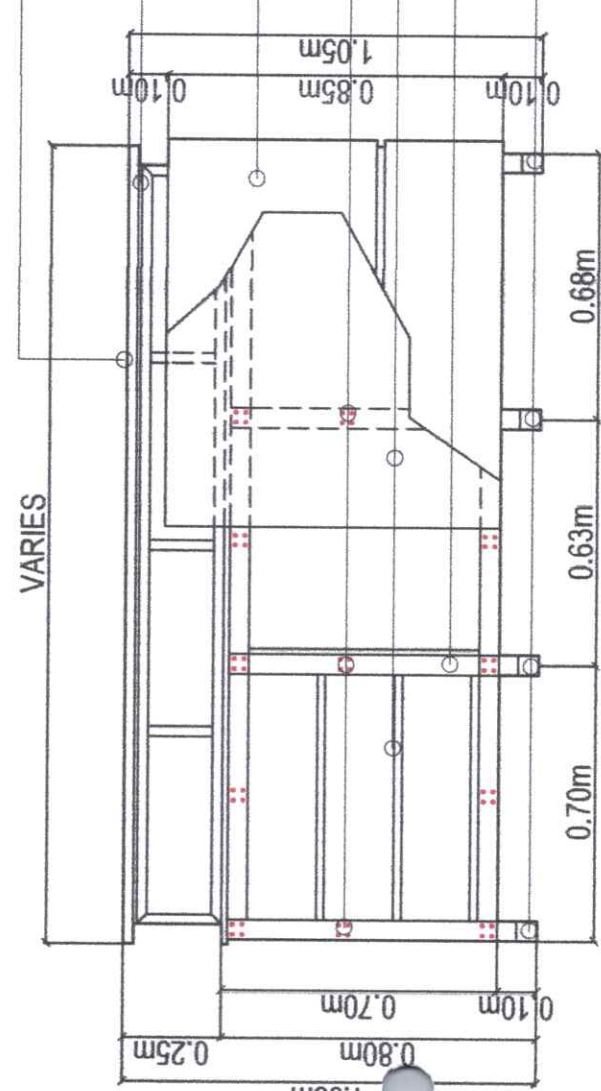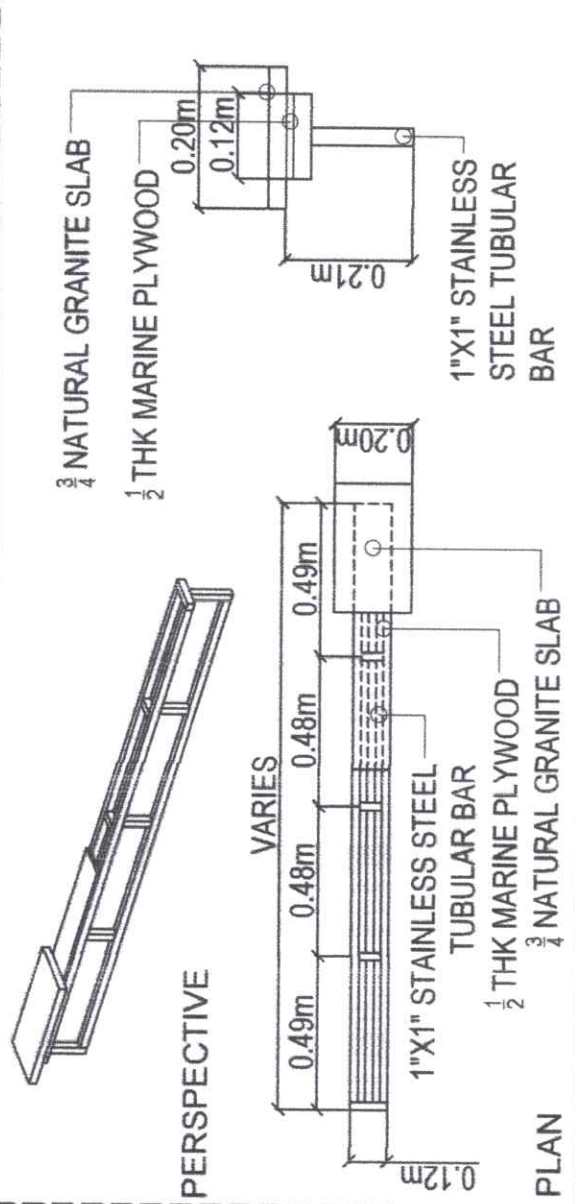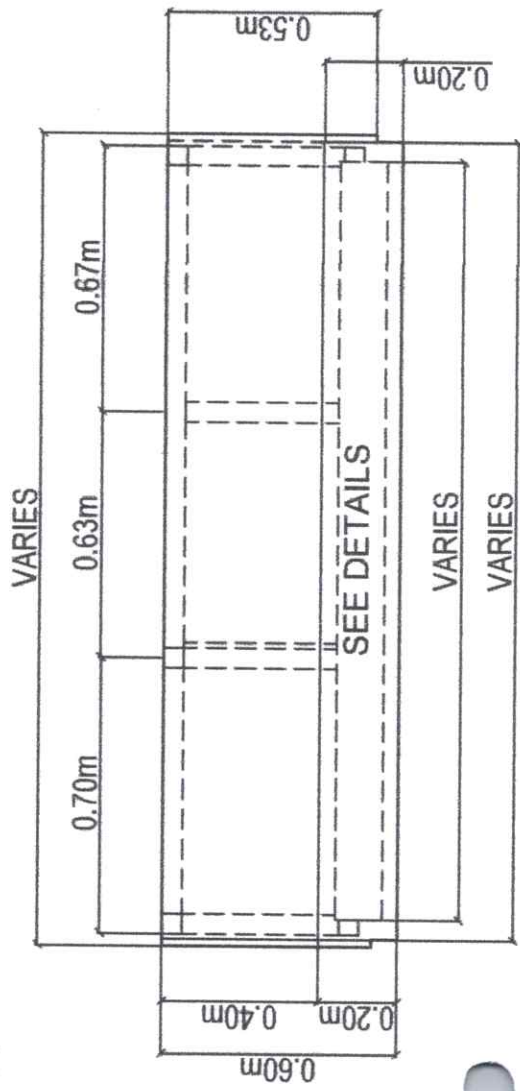

RECEPTION DESK ISOMETRIC PLAN (B)
SCALE 1:20MTS


Republic of the Philippines CARLOS HILADO MEMORIAL STATE UNIVERSITY Negros Occidental 	PROJECT TITLE: GUARD HOUSE RECEPTION DESK AND SIGNAGE INSTALLATION	ENDORSED BY:  RUWAIN M. TIPLE, Ph.D. EXECUTIVE DIRECTOR, FORTUNE TOWNE CAMPUS	PREPARED BY:  ENGR. GAUDENCIO FONTADO JR. JUNIOR OFFICER IN CHARGE, FORTUNE TOWNE CAMPUS	CHECKED BY:  AR. ERIK MARITES SULAT, IAP PROJECT DEVELOPING OFFICER, PNU	RECOMMENDING APPROVAL:  ENGR. JUN-JUN J. MARQUEZ DIRECTOR, PROJECT MANAGEMENT UNIT	APPROVED BY:  NORBERTO F. MANGILABNAN, Ph.D. SVC PRESIDENT III	SHEET NO: A	PAGE NO: 79
	OFFICE OF THE PROJECT MANAGEMENT UNIT	PROJECT LOCATION: FORTUNE TOWNE CAMPUS	UNIVERSITY OF THE PHILIPPINES CARLOS HILADO MEMORIAL STATE UNIVERSITY Negros Occidental	PROJECT LOCATION: FORTUNE TOWNE CAMPUS	PROJECT DEVELOPING OFFICER: PNU	PROJECT MANAGEMENT UNIT	VICE PRESIDENT FOR ADMINISTRATION AND FINANCE	OFFICE OF THE PROJECT MANAGEMENT UNIT



TYPICAL RECEPTION DESK STAINLESS STEEL FRAMING PLAN
SCALE 1:20MTS

 Republic of the Philippines CARLOS HILADO MEMORIAL STATE UNIVERSITY Negros Occidental	PROJECT TITLE: GUARD HOUSE RECEPTION DESK AND SIGNAGE INSTALLATION PROJECT LOCATION: FORTUNE TOWNE CAMPUS	ENDORSED BY:  RUVYM TORRE, Ph.D. EXECUTIVE DIRECTOR, FORTUNE TOWNE CAMPUS	PREPARED BY:  ENGR. GAUDENCIO JR. ADMIN. OFFICER, FORTUNE TOWNE CAMPUS	CHECKED BY:  ENGR. JUN-JUN J. MARQUEZ DIRECTOR, PROJECT MANAGEMENT UNIT	RECOMMENDING APPROVAL:  JAY ESTRELLAS, EdD. VICE PRESIDENT FOR ADMINISTRATION AND FINANCE	APPROVED BY:  NORBERTO MANGULABNAN, Ph.D. SUC PRESIDENT III	SHEET NO: A	PAGE NO: 89
	OFFICE OF THE PROJECT MANAGEMENT UNIT							


MATERIAL SPECIFICATION

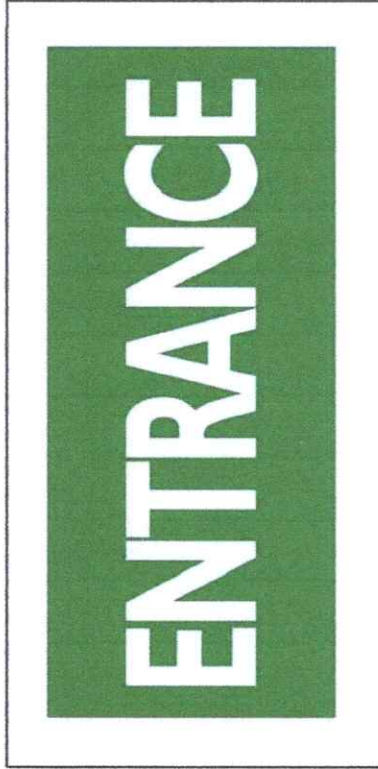


**SPECS : METAL ENTRANCE SIGN WITH METAL FRAME SET
LOCATION: GATE 1**



**SPECS : METAL EXIT SIGN WITH METAL FRAME SET
LOCATION: GATE 1**

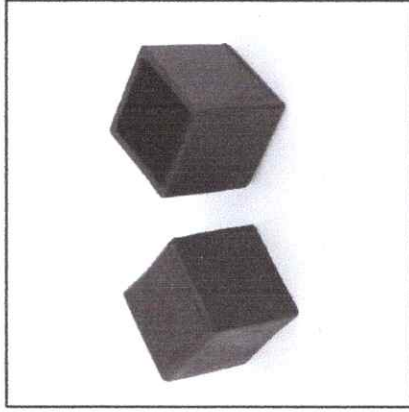


**SPECS : 2" X 2" RUBBER FOOTING
LOCATION: RECEPTION DESK (A & B)**

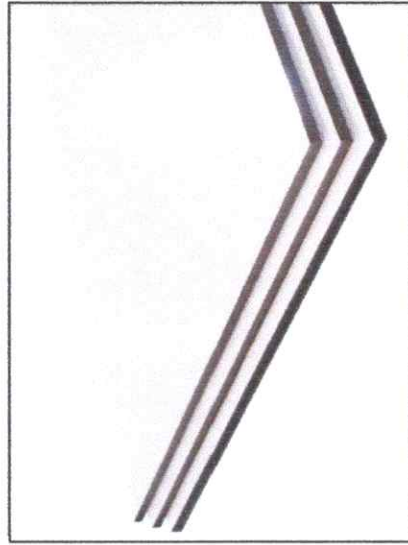






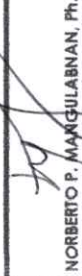
**SPECS : 6mm ALUMINUM COMPOSITE PANEL
- GLOSSY WHITE (0.60m x 2.40m)
LOCATION: RECEPTION DESK (A & B)**

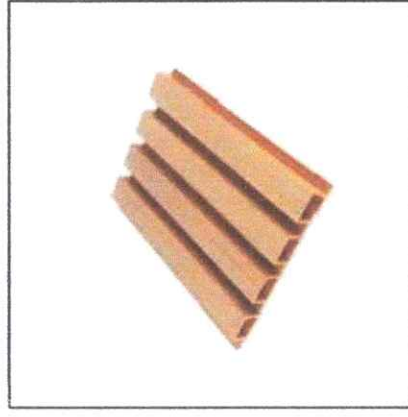

**SPECS : 3/4" NATURAL GRANITE/STONE SLAB (0.60m X 2.40m)
- ASHEN WHITE
LOCATION: RECEPTION DESK (A & B)**



**SPECS : WPC WALL OUTDOOR CLADDING (L 0.219m X W 26mm X H 2.90m)
LOCATION: GATE 2**

 Republic of the Philippines CARLOS HILADO MEMORIAL STATE UNIVERSITY Negros Occidental OFFICE OF THE PROJECT MANAGEMENT UNIT	PROJECT TITLE: GUARD HOUSE RECEPTION DESK AND SIGNAGE INSTALLATION PROJECT LOCATION: FORTUNE TOWNE CAMPUS	ENDORSED BY:  RUY M. TIPLE, Ph.D. EXECUTIVE DIRECTOR, FORTUNE TOWNE CAMPUS	PREPARED BY:  ENGR. GARRY ASST. PROJECT MGMT. OFFICER - FORTUNE TOWNE CAMPUS	CHECKED BY:  AR. JUN-JUN MARQUEZ, CKT, MAP PROJECT VELOCITY OFFICE, PMU ENGR. JUN-JUN MARQUEZ PROJECT MGMT. OFFICER B, PMU	RECOMMENDING APPROVAL:  ENGR. JAY B. FERRILLAS, EDD. VICE PRESIDENT FOR ADMINISTRATION AND FINANCE DIRECTOR, PROJECT MANAGEMENT UNIT	APPROVED BY:  NORBERTO P. MANGULABNAN, Ph.D. SUC PRESIDENT III	SHEET NO: CS 9	PAGE NO: 9
	LOCATION: GATE 2							