



Bid Notice Abstract

Request for Quotation (RFQ)

Reference Number 13222885
Procuring Entity CARLOS HILADO MEMORIAL STATE UNIVERSITY
Title Procurement of Various Furniture and Fixtures for Various Offices in Talisay & Fortune-Towne Campuses
Area of Delivery Negros Occidental

Solicitation Number:	RFQ 26-421	Status	Pending
Trade Agreement:	Implementing Rules and Regulations		
Procurement Mode:	Negotiated Procurement - Small Value Procurement (Sec. 34)	Associated Components	10
Classification:	Goods	Bid Supplements	0
Category:	Furniture		
Approved Budget for the Contract:	PHP 442,000.00	Document Request List	0
Delivery Period:	30 Day/s		
Client Agency:		Date Published	03/09/2026
Contact Person:	Rowena De la Vida Prado Administrative Assistant II Mabini Street Talisay City Negros Occidental Philippines 6115 63-34-7120005 Ext.142 63-939-9296624 bac.sec@chmsu.edu.ph	Last Updated / Time	02/09/2026 14:10 PM
		Closing Date / Time	09/09/2026 17:00 PM

Description

Republic of the Philippines
CARLOS HILADO MEMORIAL STATE UNIVERSITY
Talisay City, Negros Occidental
Cell Phone #: 09205833046
bac.sec@chmsu.edu.ph

REQUEST FOR QUOTATION
Page 1 of 3
Date: AUGUST 28, 2026
Quotation No.26-421

Please quote your lowest price on the item/s listed below, stating the shortest time of delivery and submit your quotation duly signed by your representative not later than _____ in the return envelope attached herewith.

DR. MA RIZA T. MANALO
BAC Chairman
NOTE:

1. ALL ENTRIES MAY BE TYPEWRITTEN OR LEGIBLY HANDWRITTEN
2. DELIVERY PERIOD WITHIN 30 CALENDAR DAYS
3. WARRANTY SHALL BE FOR A PERIOD OF SIX (6) MONTHS FOR SUPPLIES & MATERIALS, ONE (1) YEAR FOR EQUIPMENT, FROM DATE OF ACCEPTANCE BY THE PROCURING ENTITY
4. PRICE VALIDITY SHALL BE FOR A PERIOD OF _____ CALENDAR DAYS
5. G-EPS REGISTRATION CERTIFICATE SHALL BE ATTACHED UPON SUBMISSION OF THE QUOTATION
6. BIDDERS SHALL SUBMIT ORIGINAL BROCHURES SHOWING CERTIFICATIONS OF THE PRODUCT BEING OFFERED

ITEM ITEM & DESCRIPTION QTY. UNIT UNIT PRICE TOTAL PRICE
NO. (Pls. indicate brand offered)

LOT 1 - COLLEGE OF EDUCATION - TALISAY CAMPUS

1 TABLE 1 1 pc

L 1.80m x W 1.20m x H 0.75

Laminated marine plywood with complete
hardware and accessories

2 TABLE 2 2 pc

L 1.50m x W 1.20m x H 0.75

Laminated marine plywood with complete
hardware and accessories

Note: PLEASE SEE ATTACHED DRAWINGS FOR FULL DETAILS

TOTAL

LOT 2 - LIBRARY SERVICES - FORTUNE TOWNE CAMPUS

3 ROTATING BOOKSHELF CUSTOMIZED 2 units

Dimension: 0.60m width, 0.60m depth, 1.66m height

solid laminated marine plywood bookshelves

(With 12" x 12" x 2.3mm thk. Lazy Susan Square Bearing.)

Color: Cream White

Note: PLEASE SEE ATTACHED DRAWINGS FOR FULL DETAILS

TOTAL

LOT 3 - VPAA- TALISAY CAMPUS

4 CUSTOMIZED CONSOLE TABLE 1 unit

3/4" Thick Marine Laminated Plywood (2-sided, 4' x 8')

PVC Edge Band

Cabinet Handles

1" Wood Screws (100 pcs/box)

Rugby Contact Cement (3.78L)

Concealed Hinges

Accessories and Miscellaneous

Dimension: Length: 5.11m, Width 2.12m, Height 0.80m

Remarks: 2-Sided, 3/4" Marine Laminated with PVC

Preferred Color: Oak or equivalent

Note: PLEASE SEE ATTACHED DRAWINGS FOR FULL DETAILS

NOTE: The supplier is required to verify all dimensions and actual
site conditions prior to fabrication and installation. Drawings
are for reference only, as they may vary from actual site condi-
tions and may contain discrepancies. Any inconsistencies shall be
immediately reported for proper coordination prior to execution.

TOTAL

LOT 4 - LIBRARY SERVICES - TALISAY CAMPUS

5 CABINETS & SHELVING, CHMSUANA, CUSTOMIZE 1 unit

Dimensions: 3.00M (L) x 0.45M (W) x 2.10M (H)| Fabrication and
installation of customized solid wood and shelving| Complete with
acrylic signage, hardware, and accessories| In accordance with
approved detailed drawings

Note: Please see the attached schedule of furniture and drawings

6 OPEN SHELVES, SDGs, Customize 1 unit

Dimensions: 2.00M (L) x 0.45M (W) x 2.25M (H)| Customized

Solid wood panel shelving with sticker installation| Complete

hardware and accessories included| In accordance with

approved detailed drawings

Note: Please see the attached schedule of furniture and drawings

7 SHELVES CABINETS, IP CORNER, CUSTOMIZE 1 unit

Dimensions: 2.82M (L) x 0.45M (W) x 1.87M (H)| Solid wood

panel shelving with acrylic signages| Complete hardware and

accessories included| In accordance with approved detailed

drawings

Note: Please see the attached schedule of furniture and drawings

8 RISER/ PLATFORM, IP CORNER, CUSTOMIZED 1 unit

Dimensions: 1.50M (L) x 1.00M (W) x 0.38M (H)| Solid wood

panels| Complete hardware and accessories included| In

accordance with approved detailed drawings

Note: Please see the attached schedule of furniture and drawings

9 COUNTERS SHELVES, CHMSU, CUSTOMIZED 1 unit

Dimensions: 1.85M (L) x 0.37M (W) x 1.12M (H)| Solid wood

panels and shelving| Acrylic 3D build-up signage with LED

lighting| Complete hardware and accessories included| In

accordance with approved detailed drawings

Note: Please see the attached schedule of furniture and drawings

TOTAL

*****Nothing Follows*****

LOT 1 = Php 100,000.00

LOT 2 = Php 20,000.00

LOT 3 = Php 88,000.00

LOT 4 = Php 234,000.00

TOTAL ABC = Php 442,000.00

PROCUREMENT OF VARIOUS CUSTOMIZED FURNITURE AND FIXTURES FOR THE COLLEGE OF EDUCATION, VPAA,
LIBRARY - TALISAY CAMPUS AND LIBRARY - FORTUNE TOWNE CAMPUS / O DUAYAN (DEAN COED), R. DELA
TORRE(VPAA), M.S. DIONE (DIRECTOR, LIBRARY) & P.F. LIBRARIAN, FORTUNE TOWNE CAMPUS)

PR# 26-765-0804 08-04-26 INCOME 432-164-26-08 08-05-26 - LOT 1- O. DUAYAN/DEAN, COED
 PR# 26-801-0812 08-12-26 INCOME 454-164-26-08 08-13-26 - LOT 2 - P.F. FLORES/LIBRARIAN-FT CAMPUS
 PR# 26-812-0813 08-13-26 INCOME 462-164-26-08 08-14-26 - LOT 3 - R. DELA TORRE/VPAA
 PR# 26-790-0811 08-11-26 INCOME 456-164-26-08 08-14-26 - LOT 4 - M.S. DIONE/Director Library

Line Items

Item No.	Product/Service Name	Description	Quantity	UOM	Budget (PHP)
1	TABLES	Customized; L 1.80m x W 1.20m x H 0.75; Laminated marine plywood with complete hardware and accessories, etc.	1	Lot	100,000.00
2	ROTATING BOOKSHELVES	Customized; Dimension: 0.60m width, 0.60m depth, 1.66m height; solid laminated marine plywood bookshelves; (With 12" x 12" x 2.3mm thk. Lazy Susan Square Bearing.); Color: Cream White	2	Unit	20,000.00
3	CONSOLE TABLE	Customized; 3/4" Thick Marine Laminated Plywood (2-sided, 4' x 8'); PVC Edge Band; Cabinet Handles; 1" Wood Screws (100 pcs/box); Rugby Contact Cement (3.78L), etc.	1	Unit	88,000.00
4	FURNITURE FOR LIBRARY OFFICE	CABINETS & SHELVING, CUSTOMIZED; Dimensions: 3.00M (L) x 0.45M (W) x 2.10M (H)} Fabrication and installation of customized solid wood and shelving} Complete with acrylic signage, hardware, and accessories, etc.	1	Lot	234,000.00

Created by Rowena De la Vida Prado

Date Created 02/09/2026

The PhilGEPS team is not responsible for any typographical errors or misinformation presented in the system. PhilGEPS only displays information provided for by its clients, and any queries regarding the postings should be directed to the contact person/s of the concerned party.




REQUEST FOR QUOTATION

Page 1 of 3

Date: AUGUST 28, 2026
Quotation No.26-421

Please quote your lowest price on the item/s listed below, stating the shortest time of delivery and submit your quotation duly signed by your representative not later than _____ in the return envelope attached herewith.

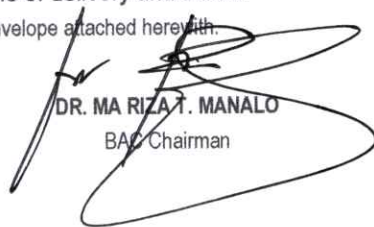
DR. MA RIZA T. MANALO
BAC Chairman

NOTE:

1. ALL ENTRIES MAY BE TYPEWRITTEN OR LEGIBLY HANDWRITTEN
2. DELIVERY PERIOD WITHIN 30 CALENDAR DAYS
3. WARRANTY SHALL BE FOR A PERIOD OF SIX (6) MONTHS FOR SUPPLIES & MATERIALS, ONE (1) YEAR FOR EQUIPMENT, FROM DATE OF ACCEPTANCE BY THE PROCURING ENTITY
4. PRICE VALIDITY SHALL BE FOR A PERIOD OF _____ CALENDAR DAYS
5. G-EPS REGISTRATION CERTIFICATE SHALL BE ATTACHED UPON SUBMISSION OF THE QUOTATION
6. BIDDERS SHALL SUBMIT ORIGINAL BROCHURES SHOWING CERTIFICATIONS OF THE PRODUCT BEING OFFERED

ITEM NO.	ITEM & DESCRIPTION (Pls. indicate brand offered)	QTY.	UNIT	UNIT PRICE	TOTAL PRICE
LOT 1 - COLLEGE OF EDUCATION - TALISAY CAMPUS					
1	TABLE 1 L 1.80m x W 1.20m x H 0.75 Laminated marine plywood with complete hardware and accessories	1	pc		
2	TABLE 2 L 1.50m x W 1.20m x H 0.75 Laminated marine plywood with complete hardware and accessories <i>Note: PLEASE SEE ATTACHED DRAWINGS FOR FULL DETAILS</i>	2	pc		
	TOTAL				
LOT 2 - LIBRARY SERVICES - FORTUNE TOWNE CAMPUS					
3	ROTATING BOOKSHELF CUSTOMIZED Dimension: 0.60m width, 0.60m depth, 1.66m height solid laminated marine plywood book shelves (With 12" x 12" x 2.3mm thk. Lazy Susan Square Bearing.) Color: Cream White <i>Note: PLEASE SEE ATTACHED DRAWINGS FOR FULL DETAILS</i>	2	units		
	TOTAL				
LOT 3 - VPAA- TALISAY CAMPUS					
4	CUSTOMIZED CONSOLE TABLE 3/4" Thick Marine Laminated Plywood (2-sided, 4' x 8') PVC Edge Band Cabinet Handles 1" Wood Screws (100 pcs/box) Rugby Contact Cement (3.78L) Concealed Hinges Accessories and Miscellaneous Dimension: Length: 5.11m, Width 2.12m, Height 0.80m Remarks: 2-Sided, 3/4" Marine Laminated with PVC Preferred Color: Oak or equivalent <i>Note: PLEASE SEE ATTACHED DRAWINGS FOR FULL DETAILS</i> NOTE: The supplier is required to verify all dimensions and actual site conditions prior to fabrication and installation. Drawings are for reference only, as they may vary from actual site condi-	1	unit		

Date

By

Printed Name/Signature

Released (BAC) _____
Returned (Supplier) _____

Tel. No./Cellphone No. _____


Date



REQUEST FOR QUOTATION

Date: AUGUST 28, 2026
Quotation No. 26-421

Please quote your lowest price on the item/s listed below, stating the shortest time of delivery and submit your quotation duly signed by your representative not later than _____ in the return envelope attached herewith.

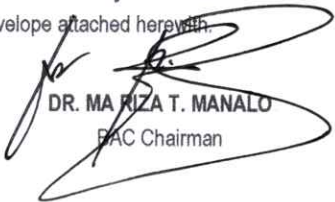
DR. MARIZA T. MANALO
BAC Chairman

- NOTE:
- 1. ALL ENTRIES MAY BE TYPEWRITTEN OR LEGIBLY HANDWRITTEN
 - 2. DELIVERY PERIOD WITHIN 30 CALENDAR DAYS
 - 3. WARRANTY SHALL BE FOR A PERIOD OF SIX (6) MONTHS FOR SUPPLIES & MATERIALS, ONE (1) YEAR FOR EQUIPMENT, FROM DATE OF ACCEPTANCE BY THE PROCURING ENTITY
 - 4. PRICE VALIDITY SHALL BE FOR A PERIOD OF _____ CALENDAR DAYS
 - 5. G-EPIS REGISTRATION CERTIFICATE SHALL BE ATTACHED UPON SUBMISSION OF THE QUOTATION
 - 6. BIDDERS SHALL SUBMIT ORIGINAL BROCHURES SHOWING CERTIFICATIONS OF THE PRODUCT BEING OFFERED

ITEM NO.	ITEM & DESCRIPTION (Pls. indicate brand offered)	QTY.	UNIT	UNIT PRICE	TOTAL PRICE
	tions and may contain discrepancies. Any inconsistencies shall be immediately reported for proper coordination prior to execution.				
	TOTAL				
	LOT 4 - LIBRARY SERVICES - TALISAY CAMPUS				
5	CABINETS & SHELVING, CHMSUANA, CUSTOMIZE Dimensions: 3.00M (L) x 0.45M (W) x 2.10M (H) Fabrication and installation of customized solid wood and shelving Complete with acrylic signage, hardware, and accessories In accordance with approved detailed drawings <i>Note: Please see the attached schedule of furniture and drawings</i>	1	unit		
6	OPEN SHELVES, SDGs, Customize Dimensions: 2.00M (L) x 0.45M (W) x 2.25M (H) Customized Solid wood panel shelving with sticker installation Complete hardware and accessories included In accordance with approved detailed drawings <i>Note: Please see the attached schedule of furniture and drawings</i>	1	unit		
7	SHELVES CABINETS, IP CORNER, CUSTOMIZE Dimensions: 2.82M (L) x 0.45M (W) x 1.87M (H) Solid wood panel shelving with acrylic signages Complete hardware and accessories included In accordance with approved detailed drawings <i>Note: Please see the attached schedule of furniture and drawings</i>	1	unit		
8	RISER/ PLATFORM, IP CORNER, CUSTOMIZE Dimensions: 1.50M (L) x 1.00M (W) x 0.38M (H) Solid wood panels Complete hardware and accessories included In accordance with approved detailed drawings <i>Note: Please see the attached schedule of furniture and drawings</i>	1	unit		
9	COUNTER SHELVE, CHMSU, CUSTOMIZE Dimensions: 1.85M (L) x 0.37M (W) x 1.12M (H) Solid wood panels and shelving Acrylic 3D build-up signage with LED lighting Complete hardware and accessories included In accordance with approved detailed drawings <i>Note: Please see the attached schedule of furniture and drawings</i>	1	unit		
	TOTAL				
	*****Nothing Follows*****				

Date

By

Released (BAC) _____

Returned (Supplier) _____

Printed Name/Signature

Tel. No./Cellphone No.

Date



Republic of the Philippines
CARLOS HILADO MEMORIAL STATE UNIVERSITY
 Talisay City, Negros Occidental
 Cell Phone #: 09205833046
bac.sec@chmsu.edu.ph

REQUEST FOR QUOTATION

Page 3 of 3

Date: AUGUST 28, 2026

Quotation No. 26-421

Please quote your lowest price on the item/s listed below, stating the shortest time of delivery and submit your quotation duly signed by your representative not later than _____ in the return envelope attached herewith.

DR. MA RIZA T. MANALO
BAC Chairman

NOTE:

1. ALL ENTRIES MAY BE TYPEWRITTEN OR LEGIBLY HANDWRITTEN
2. DELIVERY PERIOD WITHIN 30 CALENDAR DAYS
3. WARRANTY SHALL BE FOR A PERIOD OF SIX (6) MONTHS FOR SUPPLIES & MATERIALS, ONE (1) YEAR FOR EQUIPMENT, FROM DATE OF ACCEPTANCE BY THE PROCURING ENTITY
4. PRICE VALIDITY SHALL BE FOR A PERIOD OF _____ CALENDAR DAYS
5. G-EPS REGISTRATION CERTIFICATE SHALL BE ATTACHED UPON SUBMISSION OF THE QUOTATION
6. BIDDERS SHALL SUBMIT ORIGINAL BROCHURES SHOWING CERTIFICATIONS OF THE PRODUCT BEING OFFERED

[illegible]

Date _____

By

Printed Name/Signature

Tel. No./Cellphone No. _____

Date _____

Released (BAC) _____
Returned (Supplier) _____




Carlos Hilado Memorial State University

Alijis Campus • Binalbagan Campus • Fortune Towne Campus • Talisay (Main) Campus

A leading GREEN institution of higher learning in the global community by 2030

(Good governance, Research-oriented, Extension-driven, Education for Sustainable Development, and Nation-building)

PROJECT TITLE: FABRICATION AND INSTALLATION OF FURNITURE AND FIXTURE AT COE OFFICE

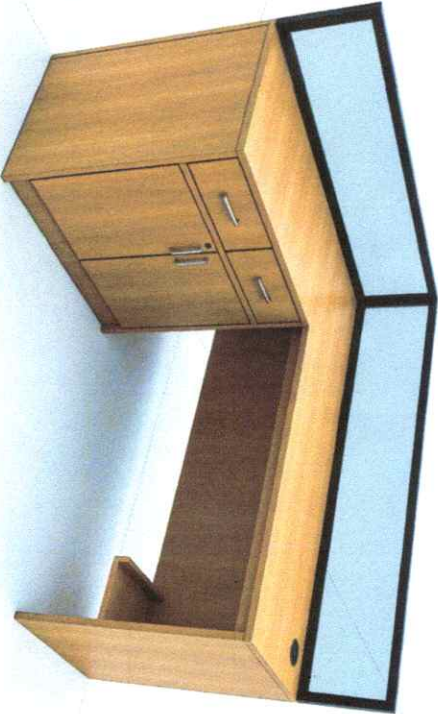DESCRIPTION	DIMENSION	QUANTITY	PRICE	TOTAL	LOCATION	REMARKS
1. OFFICE TABLE 1 (Customized)						
	Dimensions: L1.80mxW1.20mxH0.75m Materials: Laminated marine plywood with complete hardware and accessories.	1	/ pc		COE Office	(Fabrication Installation & Delivery)

Scope: Fabrication, assembly, Installation of complete hardware and accessories. (see attached drawings)

26-421




Carlos Hilado Memorial State University

Alijis Campus • Binalbagan Campus • Fortune Towne Campus • Talisay (Main) Campus

A leading **GREEN** institution of higher learning in the global community by 2030

(Good governance, Research-oriented, Extension-driven, Education for Sustainable Development, and Nation-building)

PROJECT TITLE: FABRICATION AND INSTALLATION OF FURNITURE AND FIXTURE AT COE OFFICE

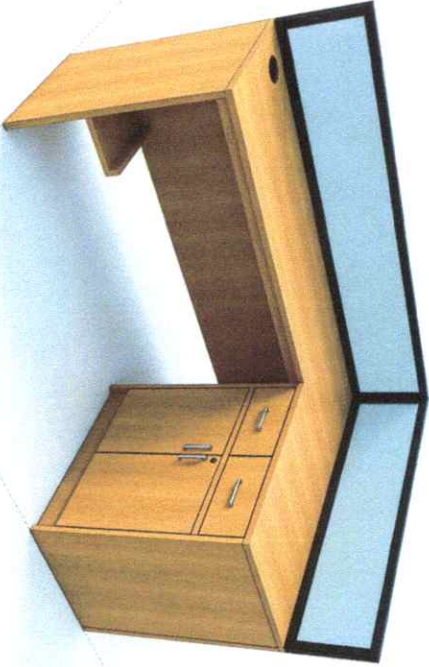DESCRIPTION	DIMENSION	QUANTITY	PRICE	TOTAL	LOCATION	REMARKS
2. OFFICE TABLE 2 (Customized)						
	Dimensions: L1.50mxW1.20mxH0.75m Materials: Laminated marine plywood with complete hardware and accessories.	2	/ pc		COE Office	(Fabrication Installation & Delivery)
Scope: Fabrication, assembly, Installation of complete hardware and accessories. (see attached drawings)			TOTAL COST:	P 100,000.00		

Prepared by:

ARNEL R. LATURNAS
University Draftsman - PPDM

Checked by:



AR. ARNEL M. S. ISULAT, uap
PDO II – PPDM

Checked by:


ENGR. DESIRE O. CHAVEZ
PDO III – PPDM

Approved by:

ENGR. JUN MARQUEZ
PPDM, Director / End-User

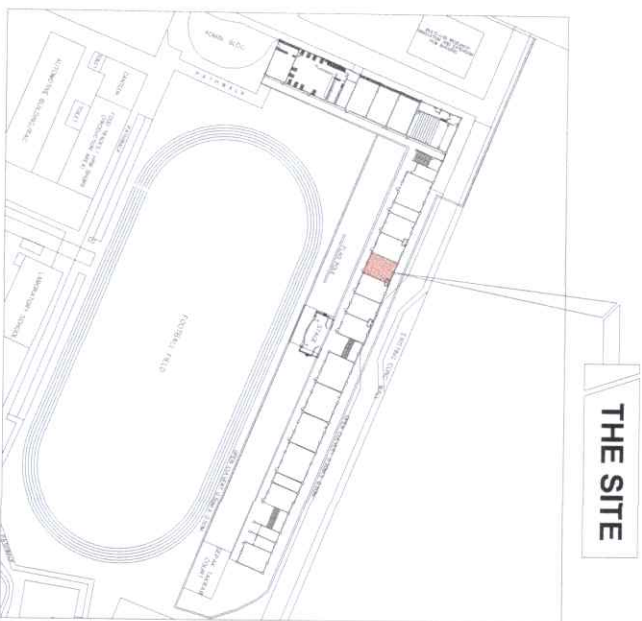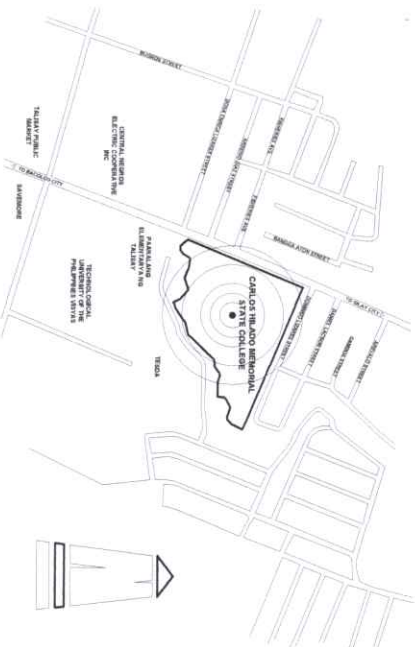

LEGEND
■ PROPOSED OFFICE TABLE
■ PROPOSED CONFERENCE TABLE

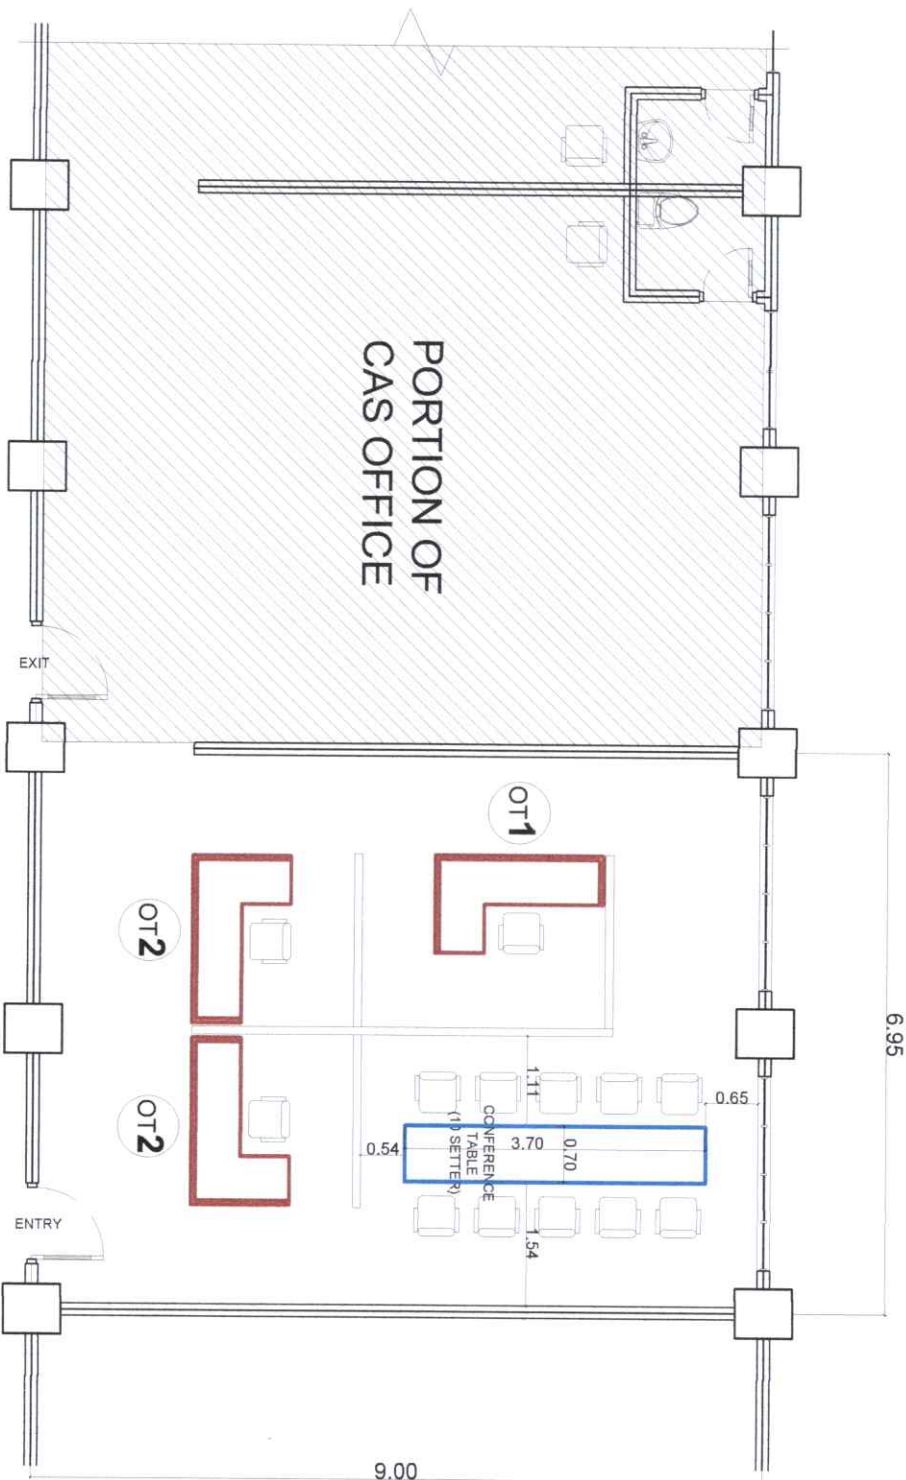

SITE DEVELOPMENT PLAN

SCALE

COE OFFICE FLOOR PLAN

NDTS



Republic of the Philippines
CARLOS M. ROMERO
STATE UNIVERSITY
Negros Occidental

PROJECT TITLE:

FABRICATION AND INSTALLATION OF
FURNITURE AND FIXTURE AT COE OFFICE

PREPARED BY:

ARNEL R. LATURNAS
UNIVERSITY DRAFTSMAN

CHECKED BY:

PROJECT DEVELOPMENT OFFICER II - FMB
END OF LINE OF CHAVEZ

RECOMMENDING APPROVAL:

PRGR: JUN-JUN 1, MAR 2012
DIRECTION, PROJECT MANAGEMENT UNIT

APPROVED BY:

JAY B. ESTEYLLAS, Ed.D
VICE PRESIDENT FOR ADMINISTRATION AND FINANCE

SHEET NO:

A

PAGE NO:


1

5

26-421



PERSPECTIVE DRAWING

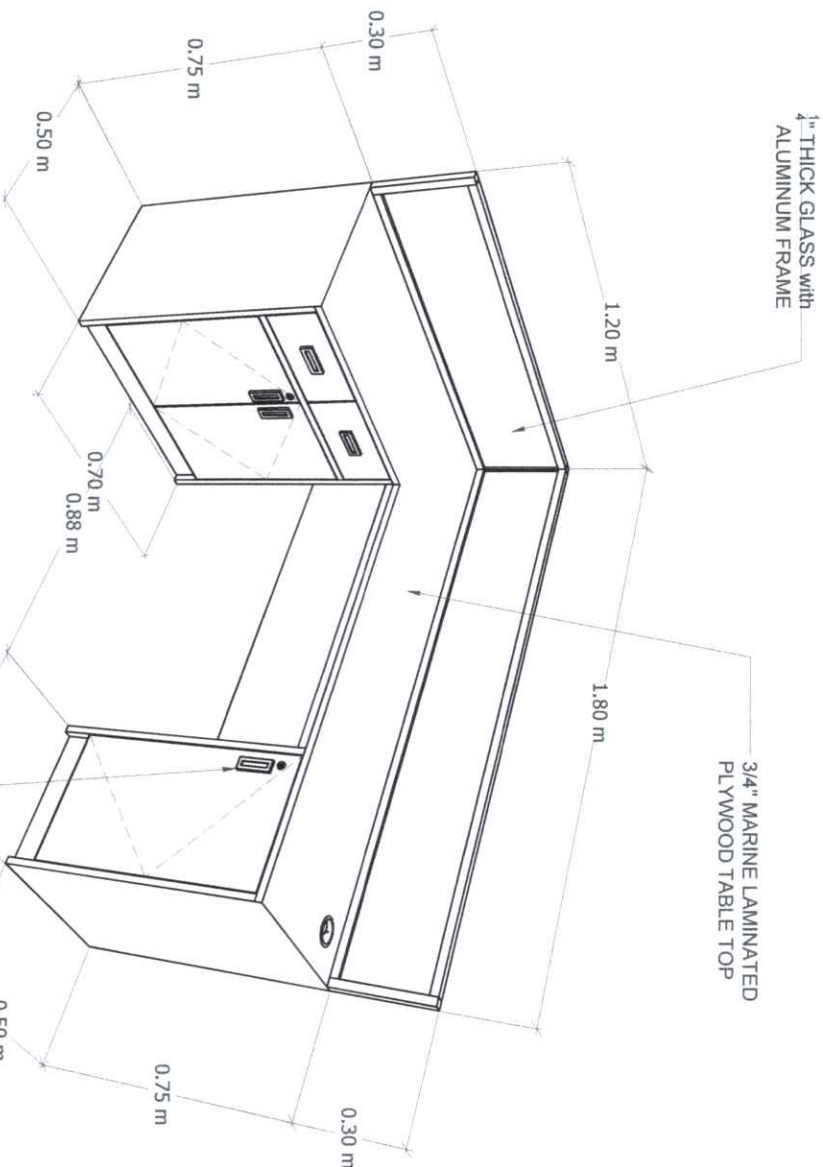


EXTERIOR PARTITION
ISOMETRIC DRAWING

CABINET HANDLE
with LOCKSET


OFFICE TABLE 01 DETAIL (CUSTOMIZED)
SCALE

 Republic of the Philippines CAMARILLO MEMORIAL STATE UNIVERSITY Negros Occidental		PROJECT TITLE: FABRICATION AND INSTALLATION OF FURNITURE AND FIXTURE AT COE OFFICE		PREPARED BY: ARNEL R. LATURNAS UNIVERSITY DRAFTSMAN		CHECKED BY: ARIEL R. LATURNAS UNIVERSITY DRAFTSMAN		RECOMMENDING APPROVAL: ENGR. JUN-JUN J. MARQUEZ DIRECTOR, PROJECT MANAGEMENT UNIT		APPROVED BY: NORBERTO P. MANGILABMAN, Ph.D. SUC PRESIDENT III		SHEET NO: A		PAGE NO: 2	
OFFICE OF THE PROJECT MANAGEMENT UNIT		PROJECT LOCATION: CHASU MAIN CAMPUS										5			

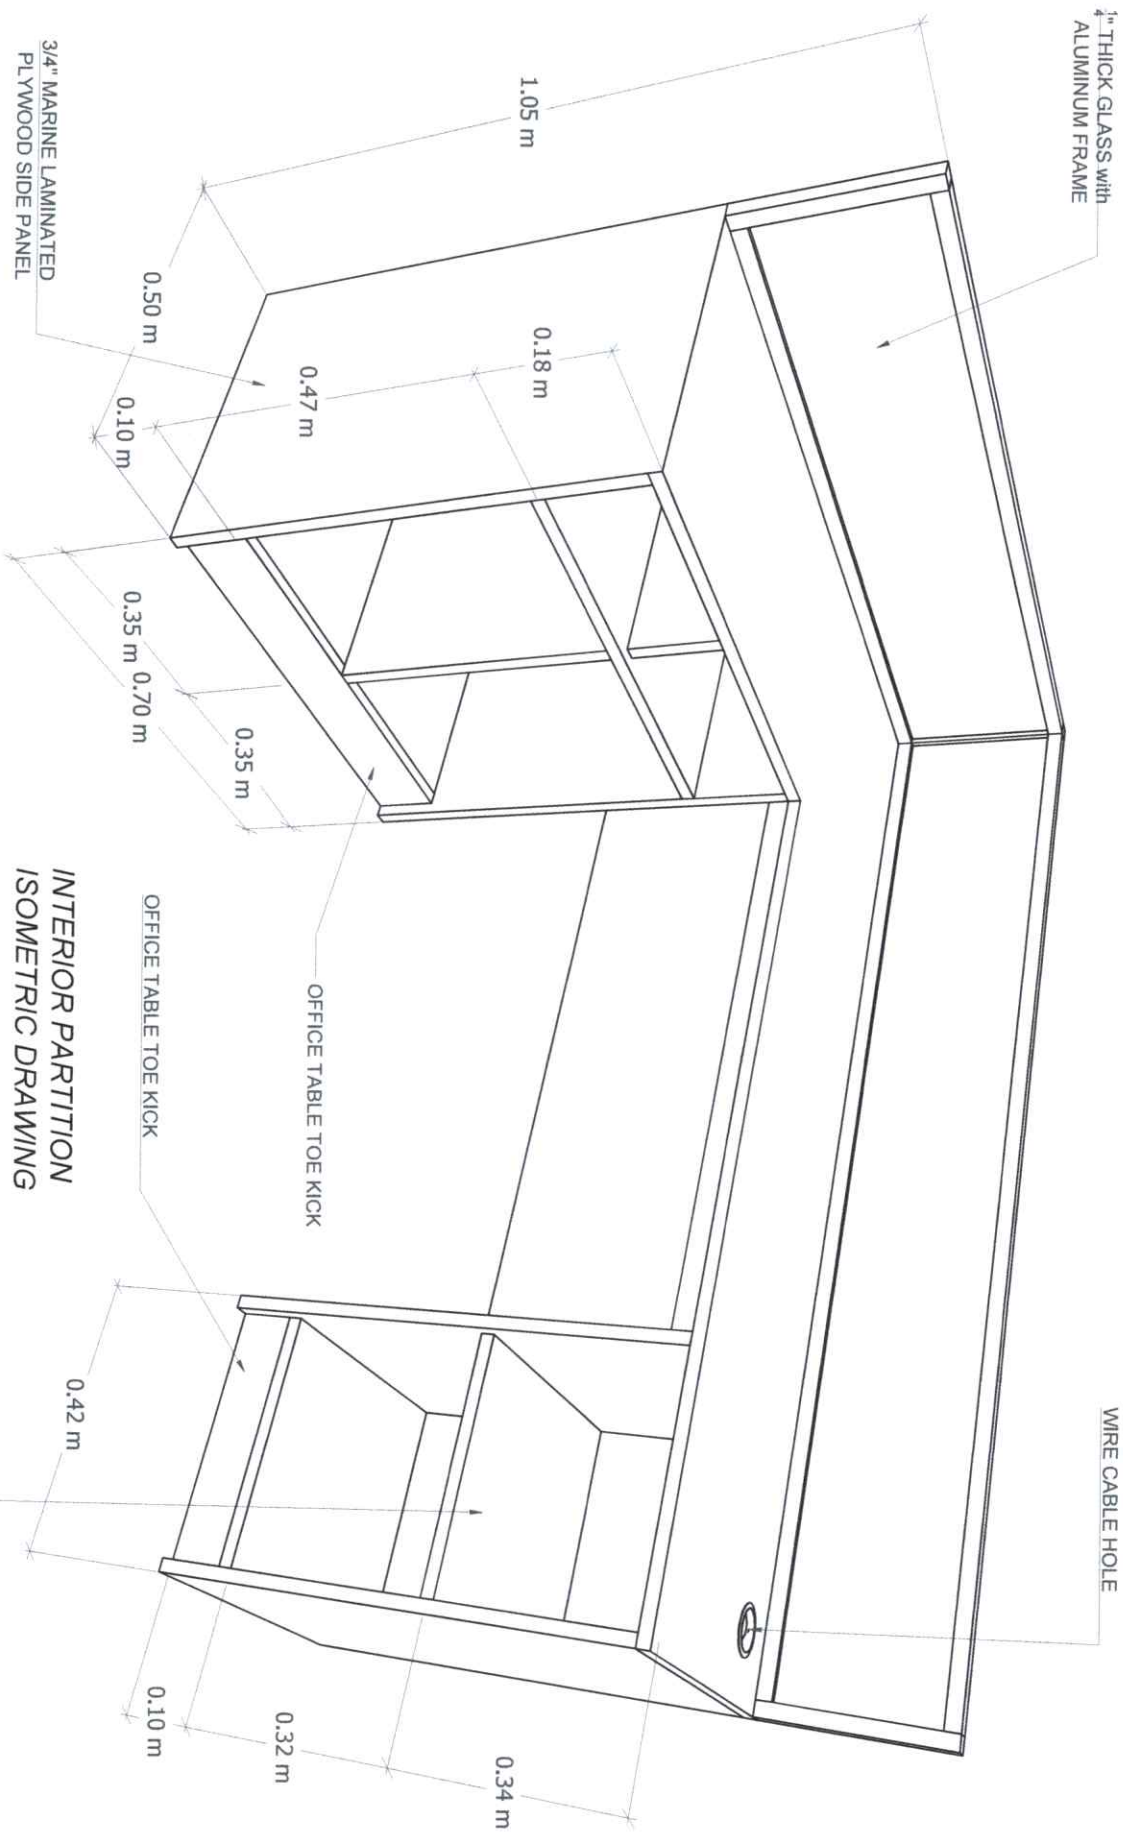


OFFICE TABLE 01 DETAIL (CUSTOMIZED)

 Republic of the Philippines CAMILO HILADO MEMORIAL STATE UNIVERSITY Negros Occidental		PROJECT TITLE: FABRICATION AND INSTALLATION OF FURNITURE AND FIXTURE AT COE OFFICE		PREPARED BY: ANNE R. LATURNAS UNIVERSITY DRAFTSMAN		CHECKED BY:  PROJECT INVOLVEMENT OFFICER III - PMB		RECOMMENDING APPROVAL:  DIRECTOR, PROJECT MANAGEMENT UNIT		APPROVED BY:  JAY B. SARMELAS, Ed.D. VICE PRESIDENT FOR ADMINISTRATION AND FINANCE		SHEET NO: A		PAGE NO: 3	
--	--	--	--	---	--	---	--	---	--	---	--	-----------------------	--	----------------------	--

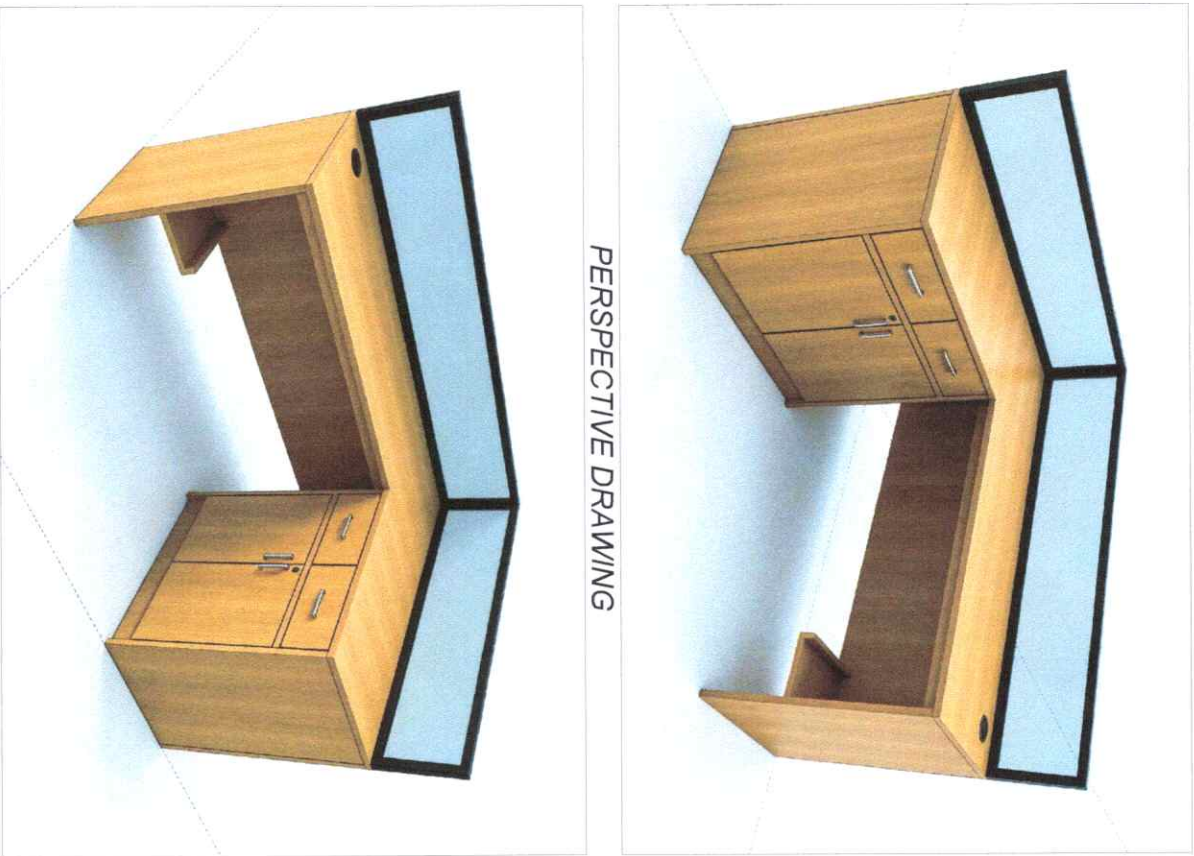

PERSPECTIVE DRAWING

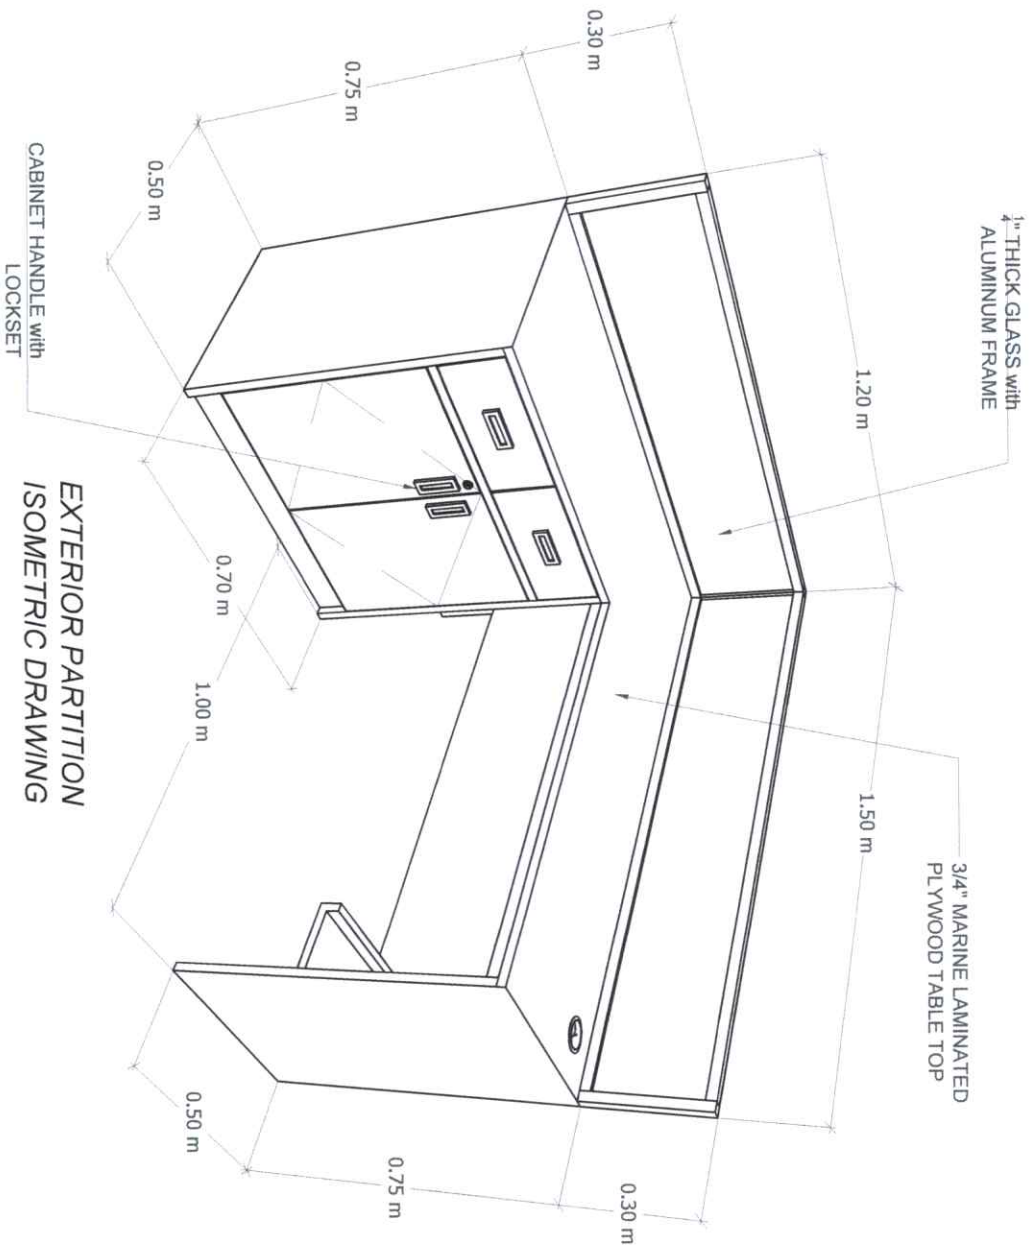

EXTERIOR PARTITION
ISOMETRIC DRAWING


OFFICE TABLE 02 DETAIL (CUSTOMIZED)

SCALE

NDTS

		PROJECT TITLE:		PREPARED BY:		CHECKED BY:		RECOMMENDING APPROVAL:		APPROVED BY:		SHEET NO:		PAGE NO:	
OFFICE OF THE PROJECT MANAGEMENT UNIT		FABRICATION AND INSTALLATION OF FURNITURE AND FIXTURE AT COE OFFICE		ARNEL R LATURNAS UNIVERSITY DRAFTSMAN		[Signature] [Signature] PROJECT DESIGNER OFFICE B - RM		ENGR. JUN-JUN J. MARQUEZ DIRECTOR, PROJECT MANAGEMENT UNIT		JAY B. SANTIAGAS, Ed.D VICE PRESIDENT FOR ADMINISTRATION AND FINANCE		NORBERTO P. MANGUABANAN, Ph.D SUC PRESIDENT III		A 4 5	

26-421

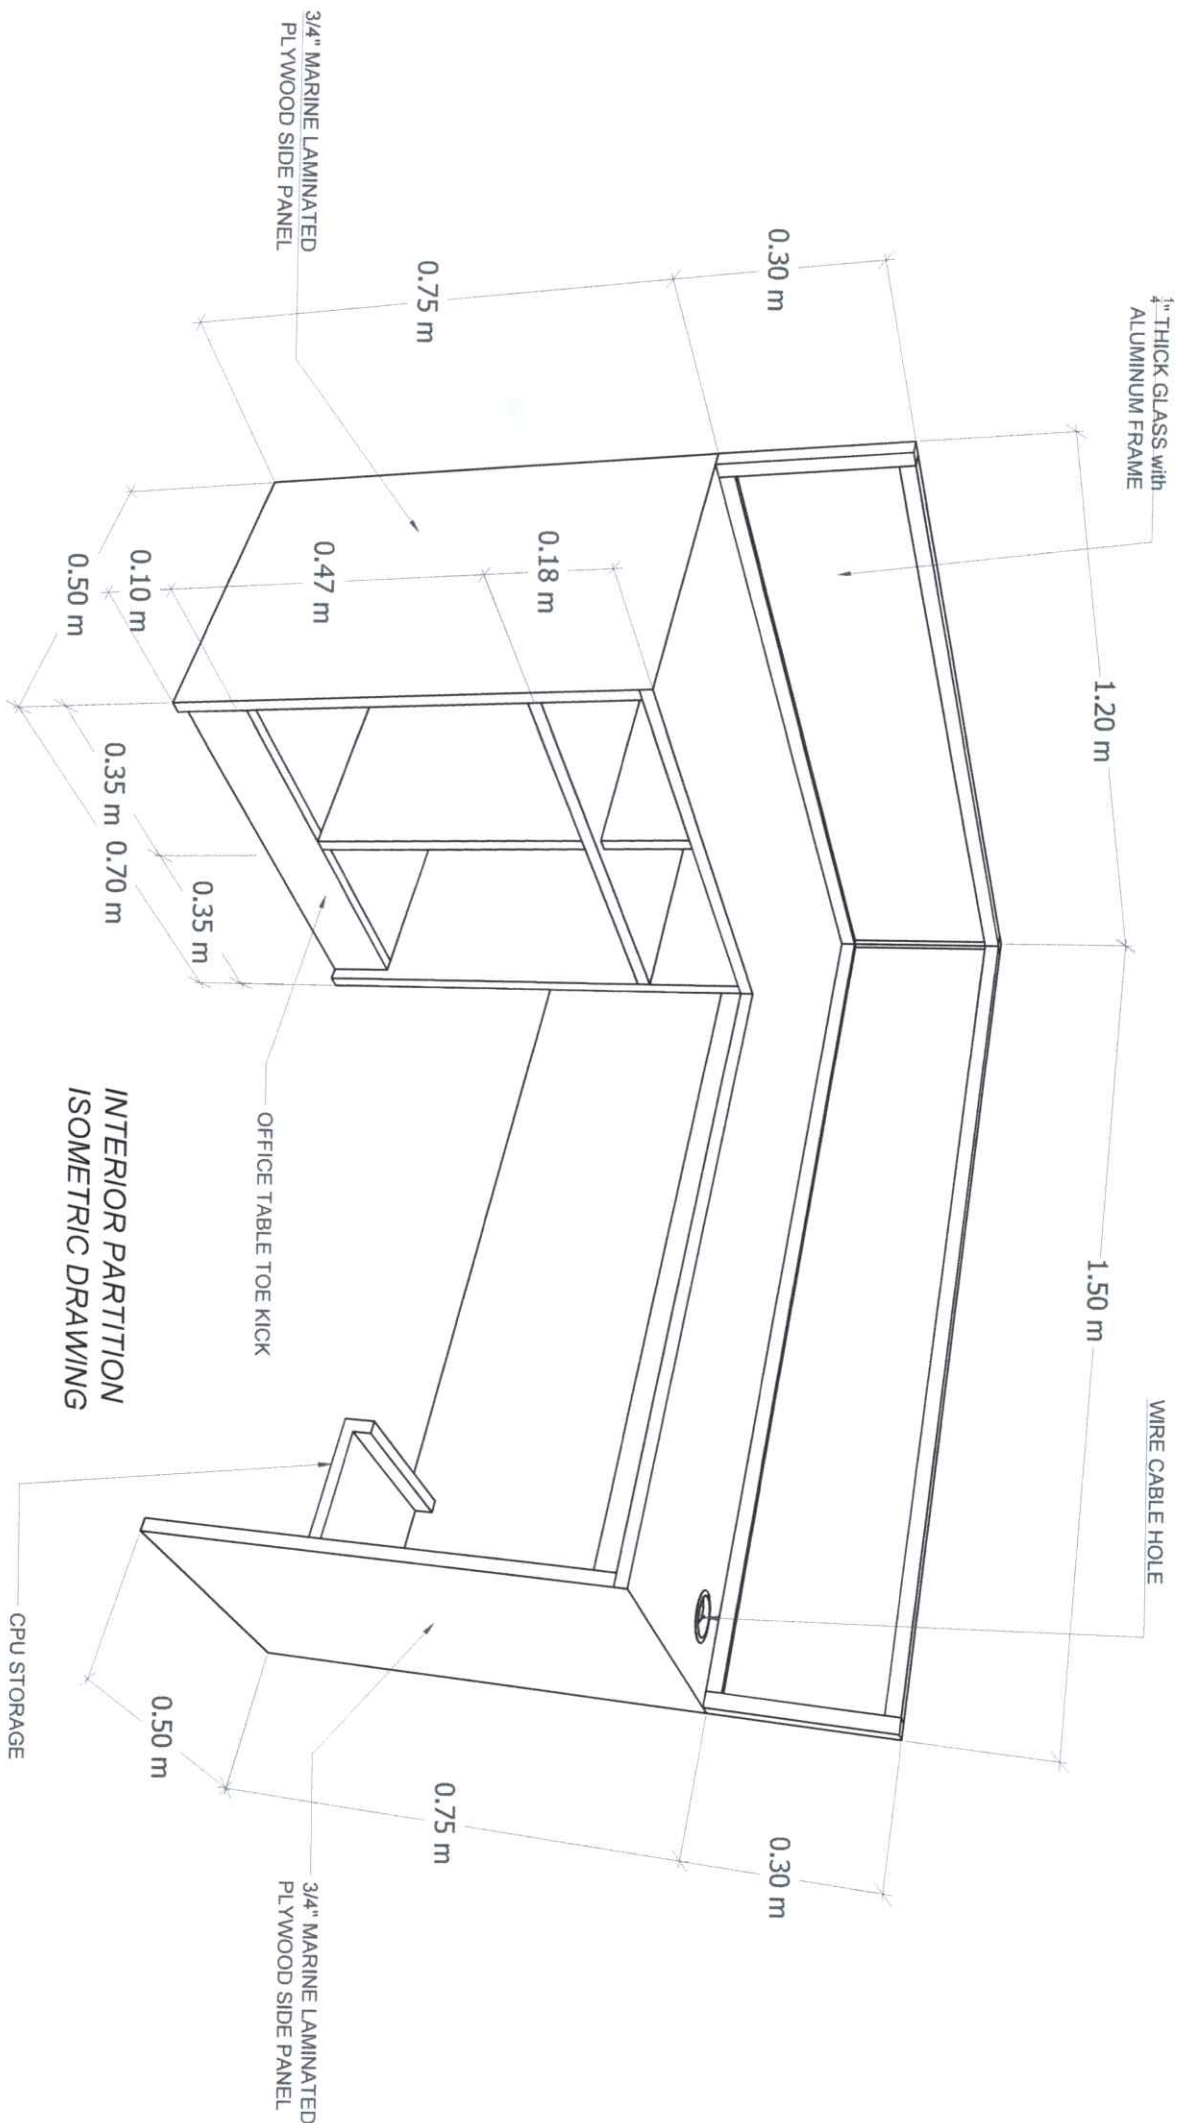

OFFICE TABLE 02 DETAIL (CUSTOMIZED)
SCALE

NDTS



Republic of the Philippines
CARLOS HILADO MEMORIAL
STATE UNIVERSITY
Negros Occidental

OFFICE OF THE PROJECT MANAGEMENT UNIT

PROJECT TITLE:

FABRICATION AND INSTALLATION OF
FURNITURE AND FIXTURE AT COE OFFICE

PREPARED BY:

ARNEL R. LATIRNAS
UNIVERSITY DRAFTSMAN

CHECKED BY:

ARNEL R. LATIRNAS
UNIVERSITY DRAFTSMAN
PROJECT MANAGEMENT OFFICE II - 7MB

RECOMMENDING APPROVAL:

MR. JUN-JUN J. MARQUEZ
DIRECTOR, PROJECT MANAGEMENT UNIT

APPROVED BY:

JAY B. ESTRELLAS, Ed.D
VICE PRESIDENT FOR ADMINISTRATION AND FINANCE

SHEET NO.:

A

PAGE NO.:

5



Carlos Hilado Memorial State University


Alijis Campus • Binalbagan Campus • Fortune Towne Campus • Talisay (Main) Campus
A leading GREEN institution in the global community by 2030
(Good governance, Research-oriented, Extension-driven, Education for Sustainable Development, and Nation-building)





Physical Plant Development and Management Office

PROJECT TITLE : ROTATING BOOK SHELVES
LOCATION : 2ND FLOOR LIBRARY, IT BUILDING, CHMSU-FORTUNE TOWNE CAMPUS, BACOLOD CITY
SUBJECT : SCHEDULE OF FURNITURE

SCHEDULE OF FURNITURE

SUPPLY AND DELIVERY OF FURNITURE (ROTATING BOOK SHELVES) IN 2ND FLOOR LIBRARY, IT BUILDING, CHMSU-FORTUNE TOWNE CAMPUS

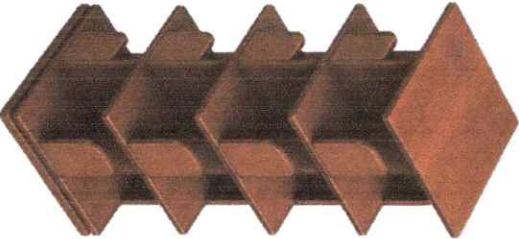DESCRIPTION	DIMENSION	QUANTITY	PRICE	TOTAL	REMARKS
3. ROTATING BOOK SHELVES (CUSTOMIZED)					
	0.60m width 0.60m depth 1.66m height	2 UNITS			Solid Laminated Marine Plywood Book Shelves (With 12" x 12" x 2.3mm thk. Lazy Susan Square Bearing.) Preferred Color: Subject to Approval (See detailed drawings for reference)

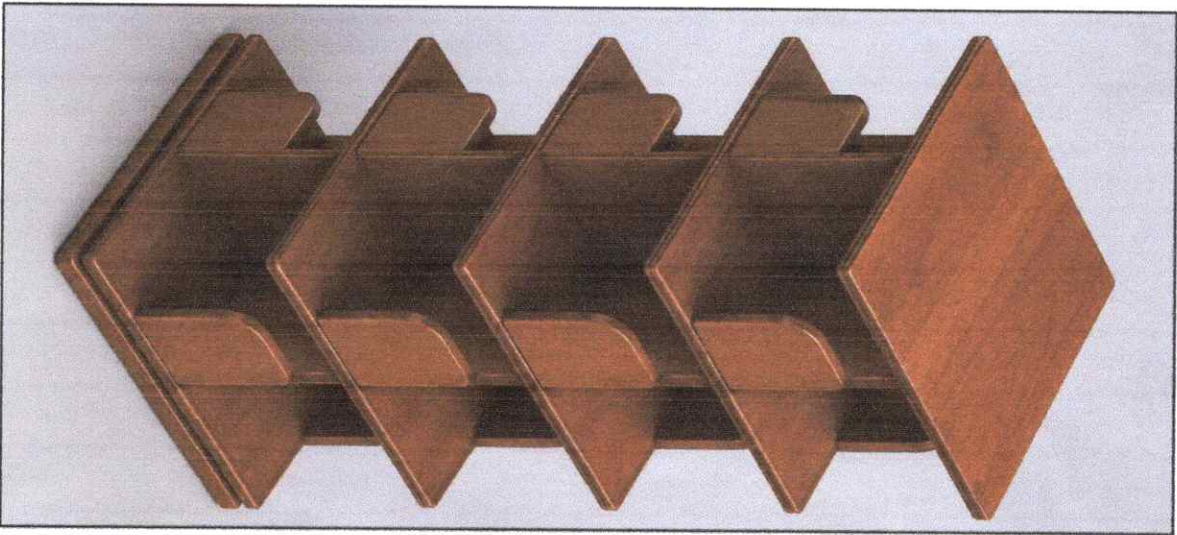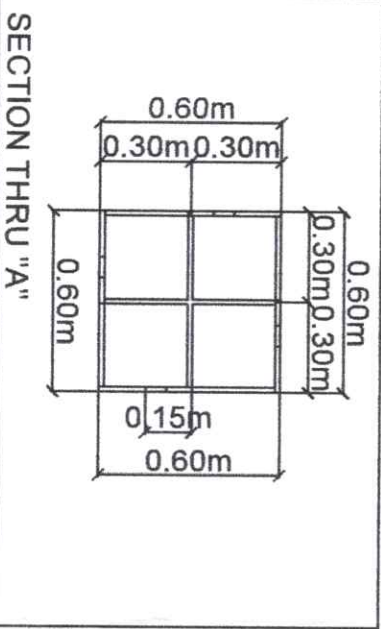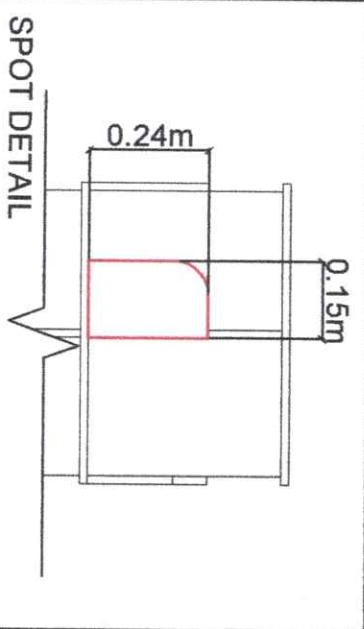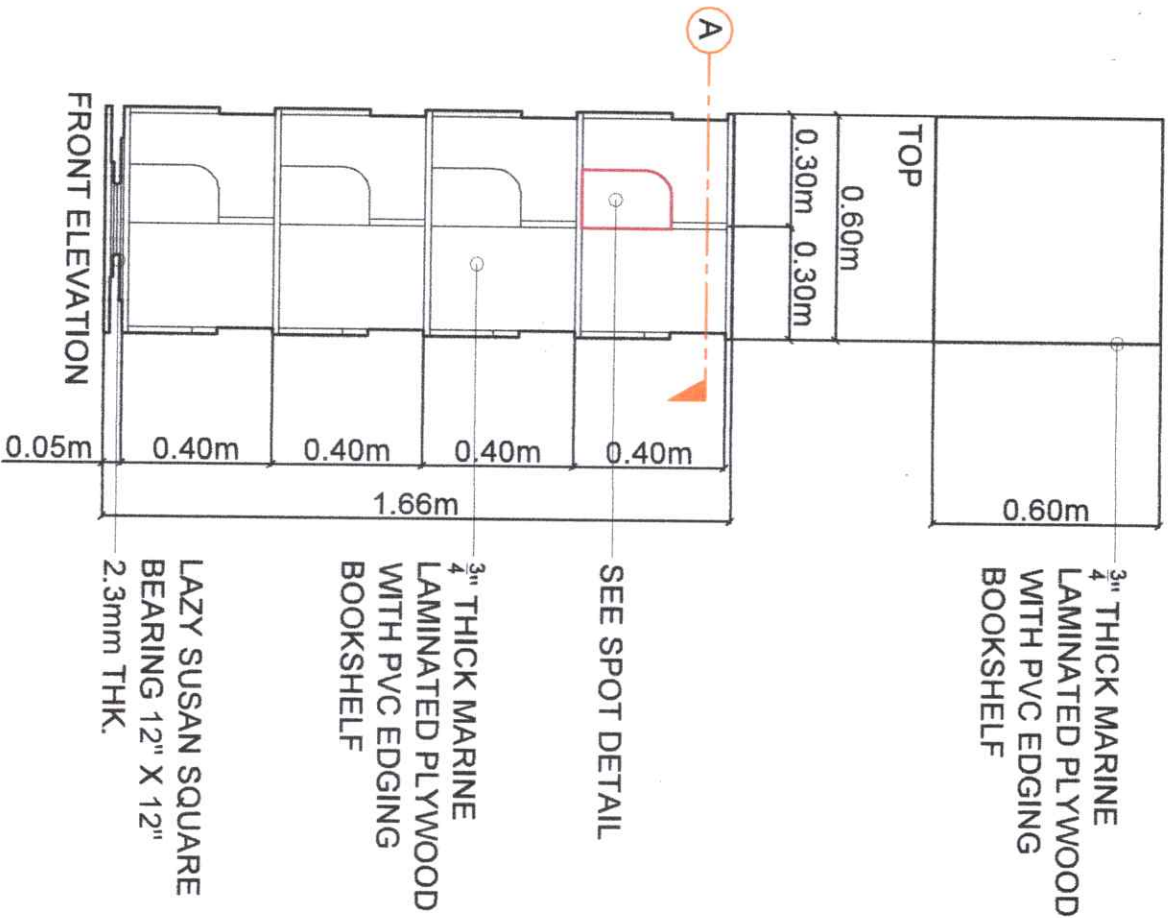

ROTATING BOOK SHELF - (CUSTOMIZED)

SCALE 1:20 MTS

PERSPECTIVE

SCALE N DTS

		PROJECT TITLE: ROTATING BOOK SHELVES		ENDORSED BY:		PREPARED BY:		CHECKED BY:		RECOMMENDING APPROVAL:		APPROVED BY:		SHEET NO: A		PAGE NO: 1	
OFFICE OF THE PROJECT MANAGEMENT UNIT		PROJECT LOCATION: FORTIN TOWNE CAMPUS		EXECUTIVE DIRECTOR, FORTIN TOWNE CAMPUS		UNIVERSITY GRADUATE SCHOOL, FORTIN TOWNE CAMPUS		PROJECT OFFICER, FORTIN TOWNE CAMPUS		DIRECTOR, PROJECT MANAGEMENT UNIT		VICE PRESIDENT FOR ADMINISTRATION		SUC PRESIDENT III			



Carlos Hilado Memorial State University

Alijis Campus • Binalbagan Campus • Fortune Towne Campus • Talisay (Main) Campus

A leading GREEN institution of higher learning in the global community by 2030

(Good governance, Research-oriented, Extension-driven, Education for Sustainable Development, and Nation-building)

Project Management Unit


PROJECT TITLE : FABRICATION, DELIVERY AND INSTALLATION OF CONSOLE TABLE (CUSTOMIZED)
FOR VPAA OFFICE

LOCATION : 3RD FLOOR ADMINISTRATION BUILDING, CHMSU TALISAY (MAIN) CAMPUS

SUBJECT : SCHEDULE OF FURNITURE & FIXTURES

SCHEDULE OF FURNITURE & FIXTURES

DESCRIPTION	DIMENSION	QUANTITY	PRICE	TOTAL	LOCATION	REMARKS
4. Console Table (Customized)						
	Length: 5.11m Width: 2.12m Height: 0.80m See Drawings For details	1 unit			VPAA Office Talisay (Main) Campus	2-Sided, 3/4" Marine Laminated with PVC Edge Band Console Table Preferred Color: Oak or equivalent (See detailed drawings for reference)

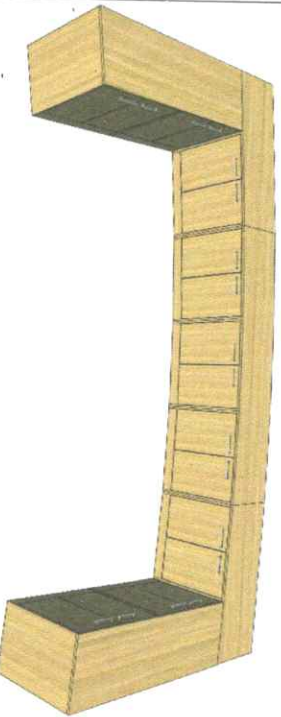

20-421




Carlos Hilado Memorial State University

Alijis Campus • Binalbagan Campus • Fortune Towne Campus • Talisay (Main) Campus

*A leading **GREEN** institution of higher learning in the global community by 2030*

(Good governance, Research-oriented, Extension-driven, Education for Sustainable Development, and Nation-building)

Project Management Unit

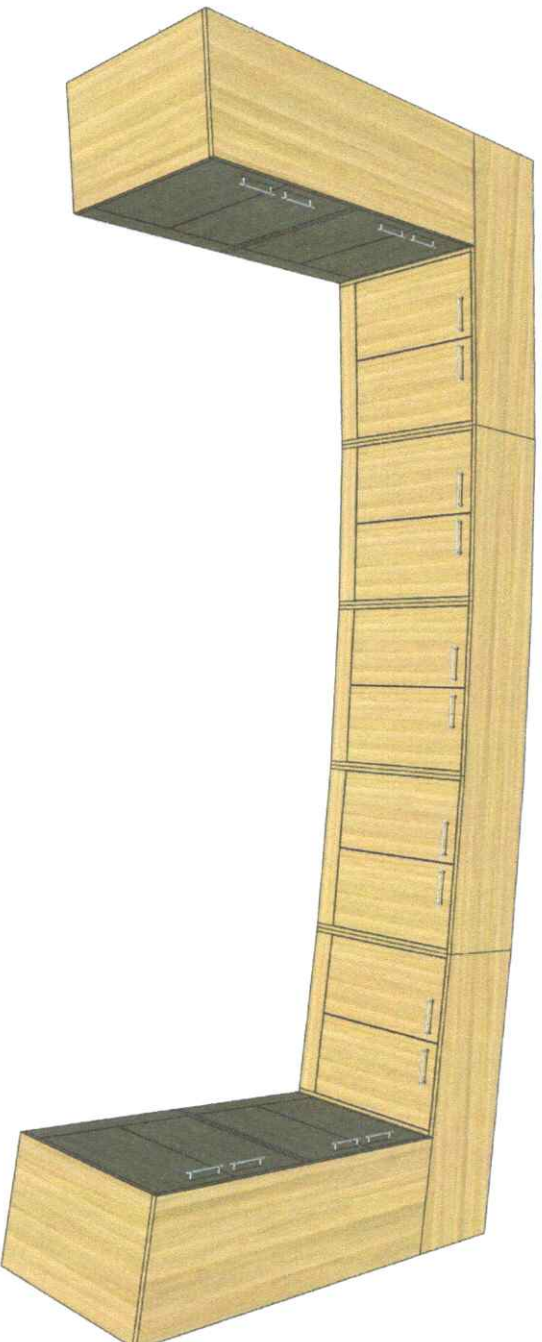

NOTE:

The supplier is required to verify all dimensions and actual site conditions prior to fabrication and installation. Drawings are for reference only, as they may vary from actual site conditions and may contain discrepancies. Any inconsistencies shall be immediately reported for proper coordination prior to execution.




Carlos Hilado Memorial State University

Alijis Campus • Binalbagan Campus • Fortune Towne Campus • Talisay (Main) Campus

A leading GREEN institution of higher learning in the global community by 2030

(Good governance, Research-oriented, Extension-driven, Education for Sustainable Development, and Nation-building)

Project Management Unit

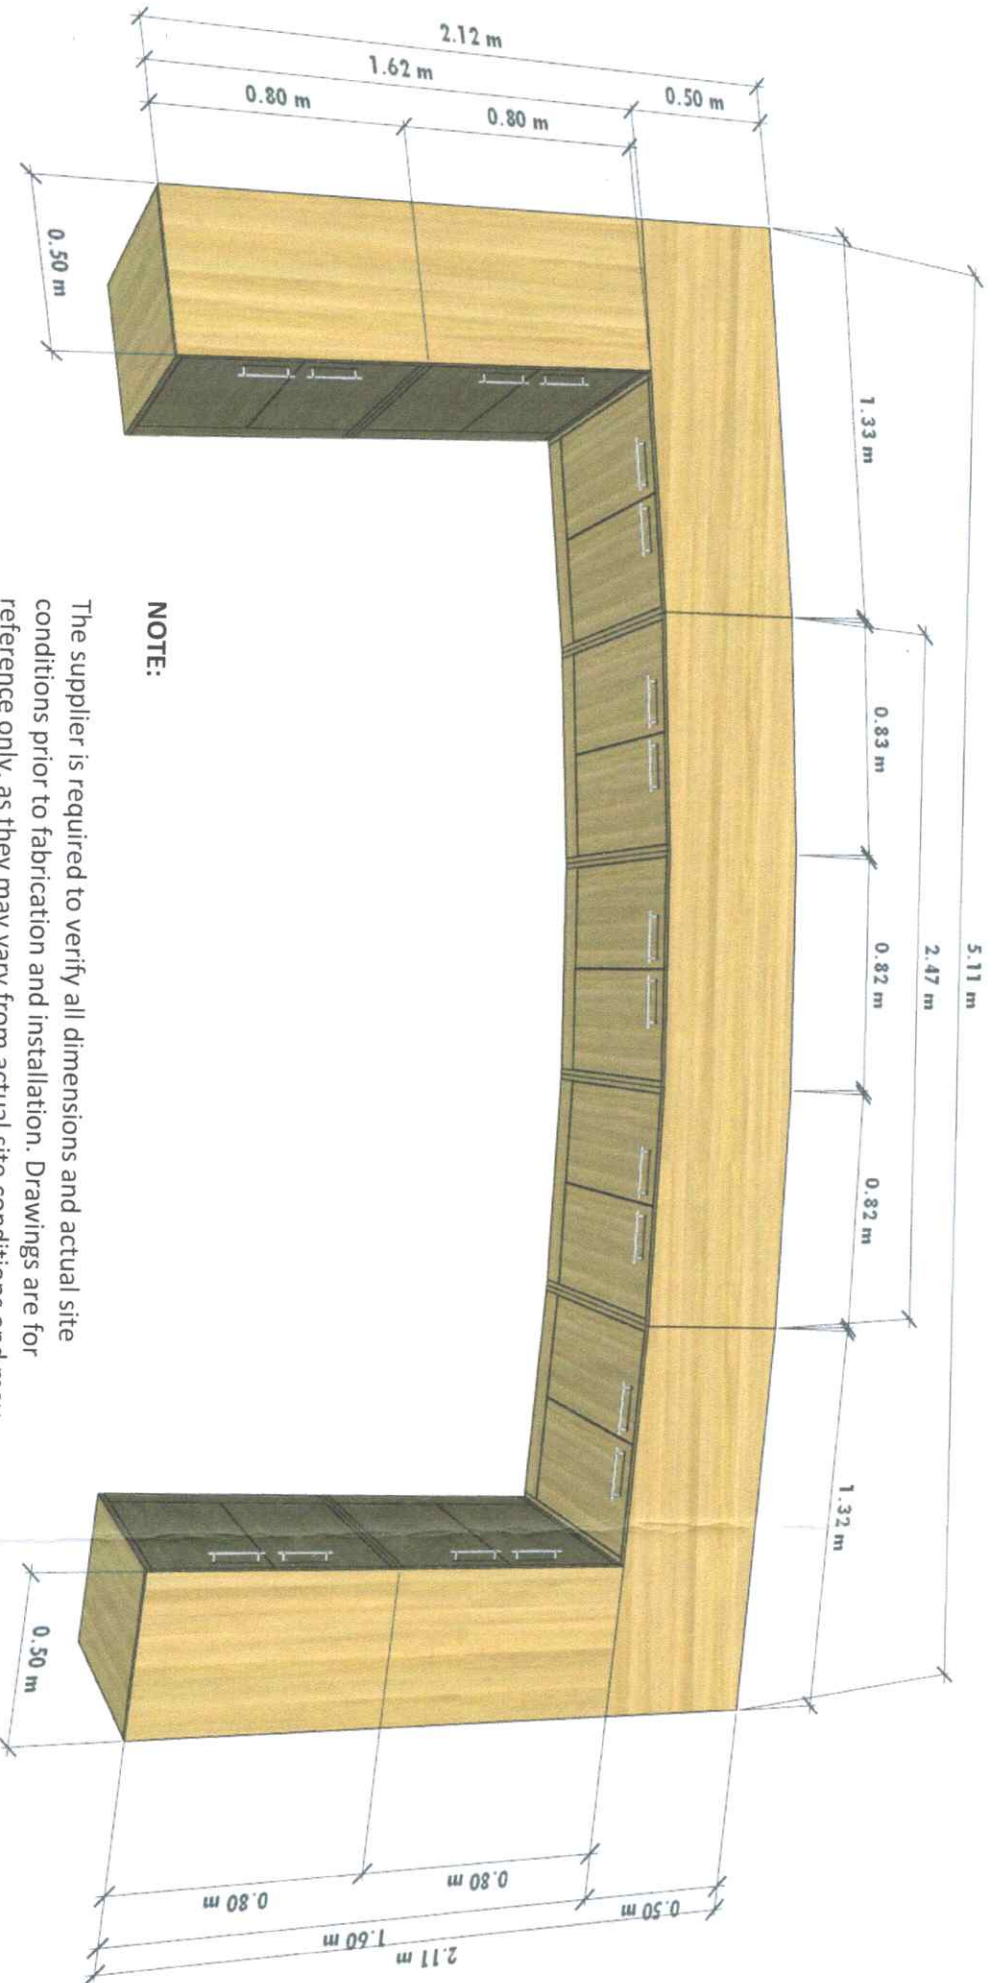

NOTE:

The supplier is required to verify all dimensions and actual site conditions prior to fabrication and installation. Drawings are for reference only, as they may vary from actual site conditions and may contain discrepancies. Any inconsistencies shall be immediately reported for proper coordination prior to execution.




Carlos Hilado Memorial State University

Alijis Campus • Binalbagan Campus • Fortune Towne Campus • Talisay (Main) Campus

A leading GREEN institution of higher learning in the global community by 2030

(Good governance, Research-oriented, Extension-driven, Education for Sustainable Development, and Nation-building)

Project Management Unit

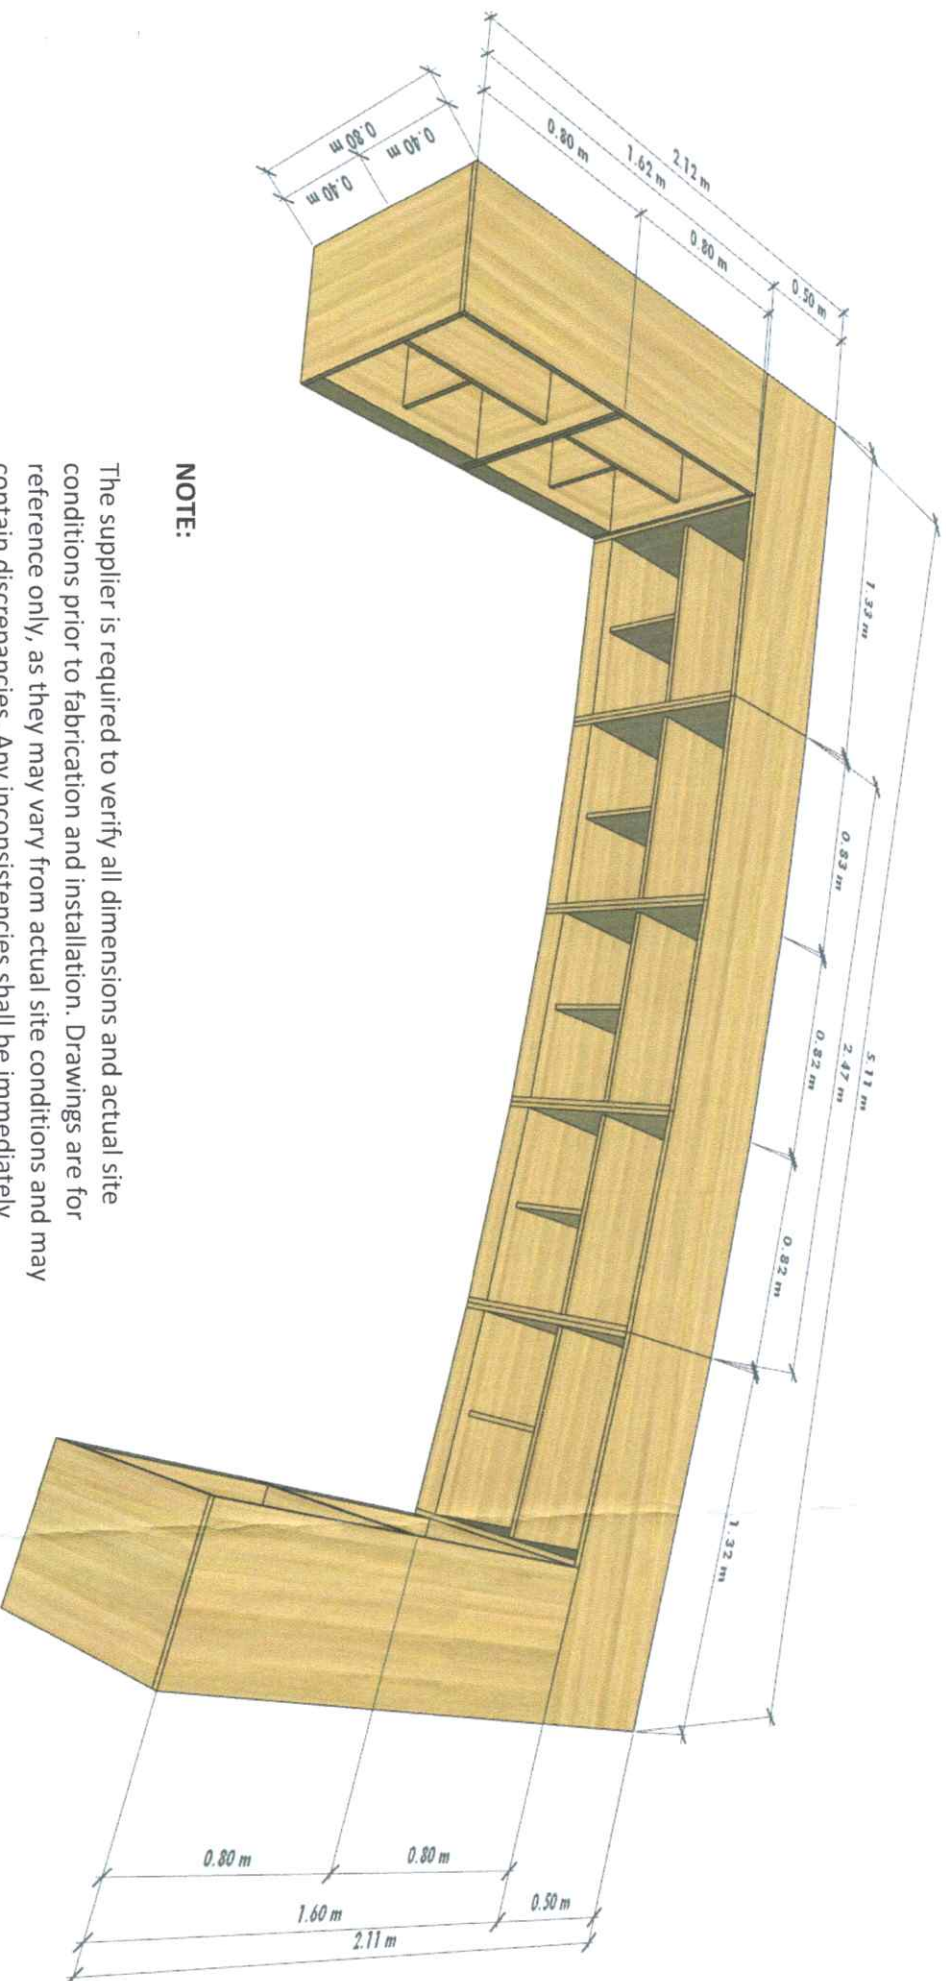

NOTE:

The supplier is required to verify all dimensions and actual site conditions prior to fabrication and installation. Drawings are for reference only, as they may vary from actual site conditions and may contain discrepancies. Any inconsistencies shall be immediately reported for proper coordination prior to execution.

26-421



Carlos Hilado Memorial State University

Alijis Campus • Binalbagan Campus • Fortune Towne Campus • Talisay (Main) Campus

A leading GREEN institution of higher learning in the global community by 2030

(Good governance, Research-oriented, Extension-driven, Education for Sustainable Development, and Nation-building)

Project Management Unit

PROJECT TITLE : Fabrication and Installation of Various Shelving Cabinets and IP Riser for University Library
LOCATION : TALISAY MAIN CAMPUS - LIBRARY AND INFORMATION SERVICES
SUBJECT : SCHEDULE OF FURNITURE & FIXTURES

SCHEDULE OF FURNITURE

FABRICATION AND INSTALLATION OF VARIOUS SHELVING CABINETS AND IP RISER FOR UNIVERSITY LIBRARY

DESCRIPTION	DIMENSION	QUANTITY	PRICE	TOTAL	LOCATION	REMARKS
5. FABRICATION AND INSTALLATION OF 1-UNIT CHMSUANA CABINETS AND SHELVING (Customize)	3.00M (L) x 0.45 (W) x 2.10M (H) (See Detailed Drawing)	1 LOT	P	P	Library	Materials: Solid Wood Panels & Shelving with complete hardware and accessories. (See Detailed Drawing)



Scope: Fabrication, installation, acrylic signages, installation of complete hardware and accessories. (see detailed drawings)



Carlos Hilado Memorial State University

Alijis Campus • Binalbagan Campus • Fortune Towne Campus • Talisay (Main) Campus

A leading GREEN institution of higher learning in the global community by 2030


(Good governance, Research-oriented, Extension-driven, Education for Sustainable Development, and Nation-building)

Project Management Unit

SCHEDULE OF FURNITURE

FABRICATION AND INSTALLATION OF VARIOUS SHELVING CABINETS AND IP RISER FOR UNIVERSITY LIBRARY

DESCRIPTION	DIMENSION	QUANTITY	PRICE	TOTAL	LOCATION	REMARKS
6. FABRICATION AND INSTALLATION OF 1-UNIT SDGs OPEN SHELVES (Customize)	2.00M (L) x 0.45M (W) x 2.25M (H) (See Detailed Drawing)	1 LOT			Library	Materials: Solid Wood Panels & Shelving with the installation of high-quality durable stickers, including complete hardware and accessories (See Detailed Drawing)

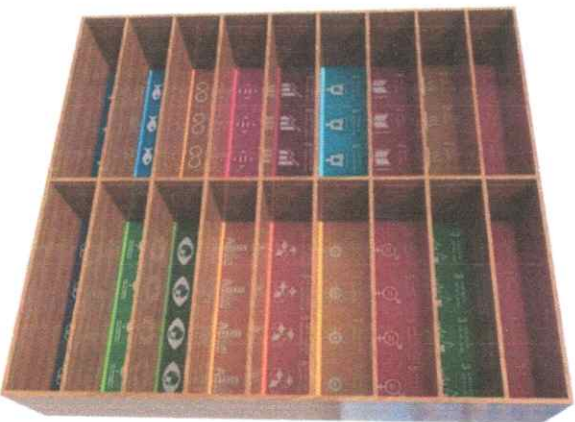

Scope: Fabrication, installation, sticker installation, installation of complete hardware and accessories. (see detailed drawings)



Carlos Hilado Memorial State University

Alijis Campus • Binalbagan Campus • Fortune Towne Campus • Talisay (Main) Campus

A leading GREEN institution of higher learning in the global community by 2030

(Good governance, Research-oriented, Extension-driven, Education for Sustainable Development, and Nation-building)

Project Management Unit

SCHEDULE OF FURNITURE

FABRICATION AND INSTALLATION OF VARIOUS SHELVING
CABINETS AND IP RISER FOR UNIVERSITY LIBRARY

DESCRIPTION	DIMENSION	QUANTITY	PRICE	TOTAL	LOCATION	REMARKS
7. FABRICATION AND INSTALLATION OF 1-UNIT IP CORNER SHELVES CABINET (Customize)	2.82M (L) x 0.45M (W) x 1.87M (H) (See Detailed Drawing)	1 LOT			Library	Materials: Solid Wood Panels & Shelving and acrylic signages with complete hardware and accessories. (See Detailed Drawing)



Scope: Fabrication, installation, acrylic signages,
installation of complete hardware and accessories.
(see detailed drawings)

26-421



Carlos Hilado Memorial State University

Alijis Campus • Binalbagan Campus • Fortune Towne Campus • Tailsay (Main) Campus

A leading GREEN institution of higher learning in the global community by 2030

(Good governance, Research-oriented, Extension-driven, Education for Sustainable Development, and Nation-building)

Project Management Unit

SCHEDULE OF FURNITURE

FABRICATION AND INSTALLATION OF VARIOUS SHELVING CABINETS AND IP RISER FOR UNIVERSITY LIBRARY

DESCRIPTION	DIMENSION	QUANTITY	PRICE	TOTAL	LOCATION	REMARKS
8. FABRICATION AND INSTALLATION OF 1-UNIT IP CORNER RISER/ PLATFORM (Customize)						
	1.50M (L) x 1.00M (W) x 0.38M (H) (See Detailed Drawing)	1 LOT			Library	Materials: Solid Wood Panels with complete hardware and accessories. (See Detailed Drawing)

Scope: Fabrication, installation, and installation of complete hardware and accessories.
(see detailed drawings)



Carlos Hilado Memorial State University

Alijis Campus • Binalbagan Campus • Fortune Towne Campus • Talisay (Main) Campus

A leading GREEN institution of higher learning in the global community by 2030

(Good governance, Research-oriented, Extension-driven, Education for Sustainable Development, and Nation-building)

Project Management Unit

SCHEDULE OF FURNITURE


FABRICATION AND INSTALLATION OF VARIOUS SHELVING CABINETS AND IP RISER FOR UNIVERSITY LIBRARY

DESCRIPTION	DIMENSION	QUANTITY	PRICE	TOTAL	LOCATION	REMARKS
q. FABRICATION AND INSTALLATION OF 1-UNIT CHIMSU COUNTER SHELVE (Customize)						
	1.85M (L) x 0.37M (W) x 1.12M (H) (See Detailed Drawing)	1 LOT			Library	Materials: Solid Wood Panels & Shelving and Acrylic 3D Build-up Signage with LED lightings inside with complete hardware and accessories. (See Detailed Drawing)



Scope: Fabrication, installation, Acrylic 3D Build-up
Signage with LED lightings inside, installation of complete
hardware and accessories. (see detailed drawings)


26-421

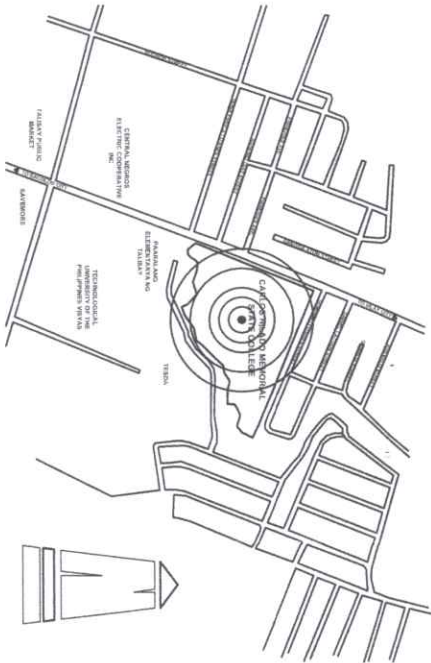

VICINITY MAP

SCALE




NDTS

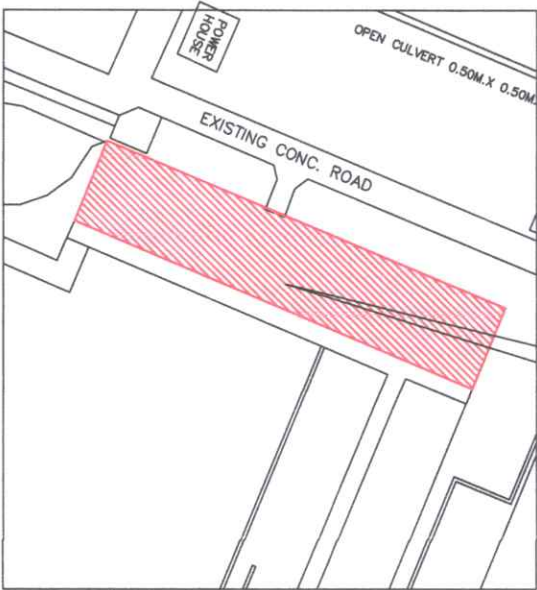

SITE DEVELOPMENT MAP

SCALE

NDTS

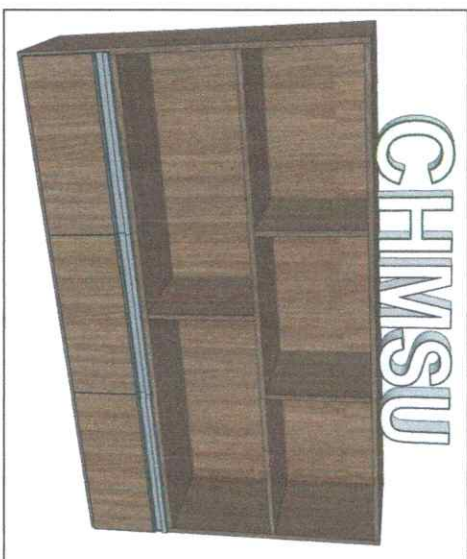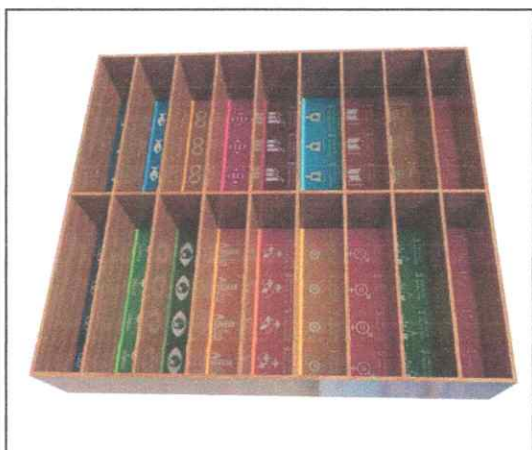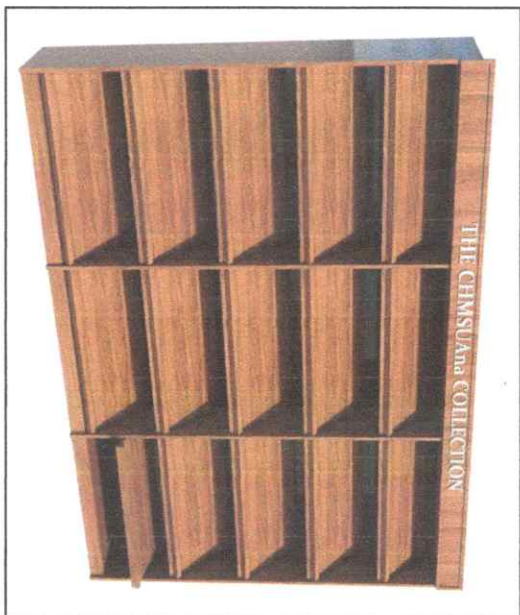


PERSPECTIVE DRAWING


SCALE

NDTS

 Republic of the Philippines CARLOS HILADO MEMORIAL STATE UNIVERSITY Negros Occidental	PROJECT TITLE: FABRICATION OF VARIOUS SHELVING CABINETS AND IP RISER FOR UNIVERSITY LIBRARY	PREPARED BY: <i>[Signature]</i> KIRSTELL JOY P. GENEIRANTE UNIVERSITY DRAFTSMAN	CHECKED BY: <i>[Signature]</i> PROJECT DEVELOPMENT OFFICER II, MAU ENGR. JAY B. ESPERILLAS, EDD.	RECOMMENDED APPROVAL: <i>[Signature]</i> JAY B. ESPERILLAS, EDD. VICE PRESIDENT FOR ADMINISTRATION AND FINANCE	APPROVED BY: <i>[Signature]</i> NORBERTO P. MARGULABAN, Ph.D. SUC PRESIDENT	SHEET NO: A	PAGE NO: 1 10
--	--	--	---	---	--	------------------------	------------------------------

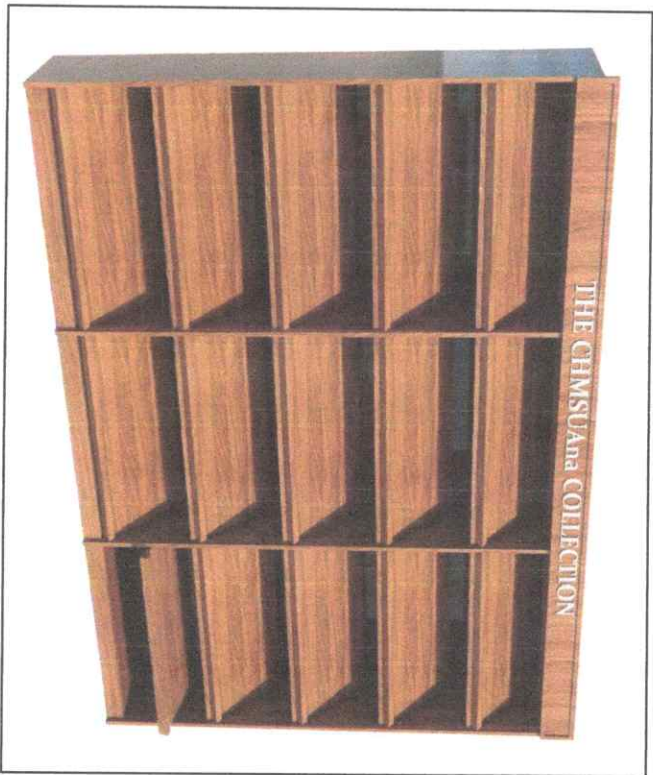

PERSPECTIVE

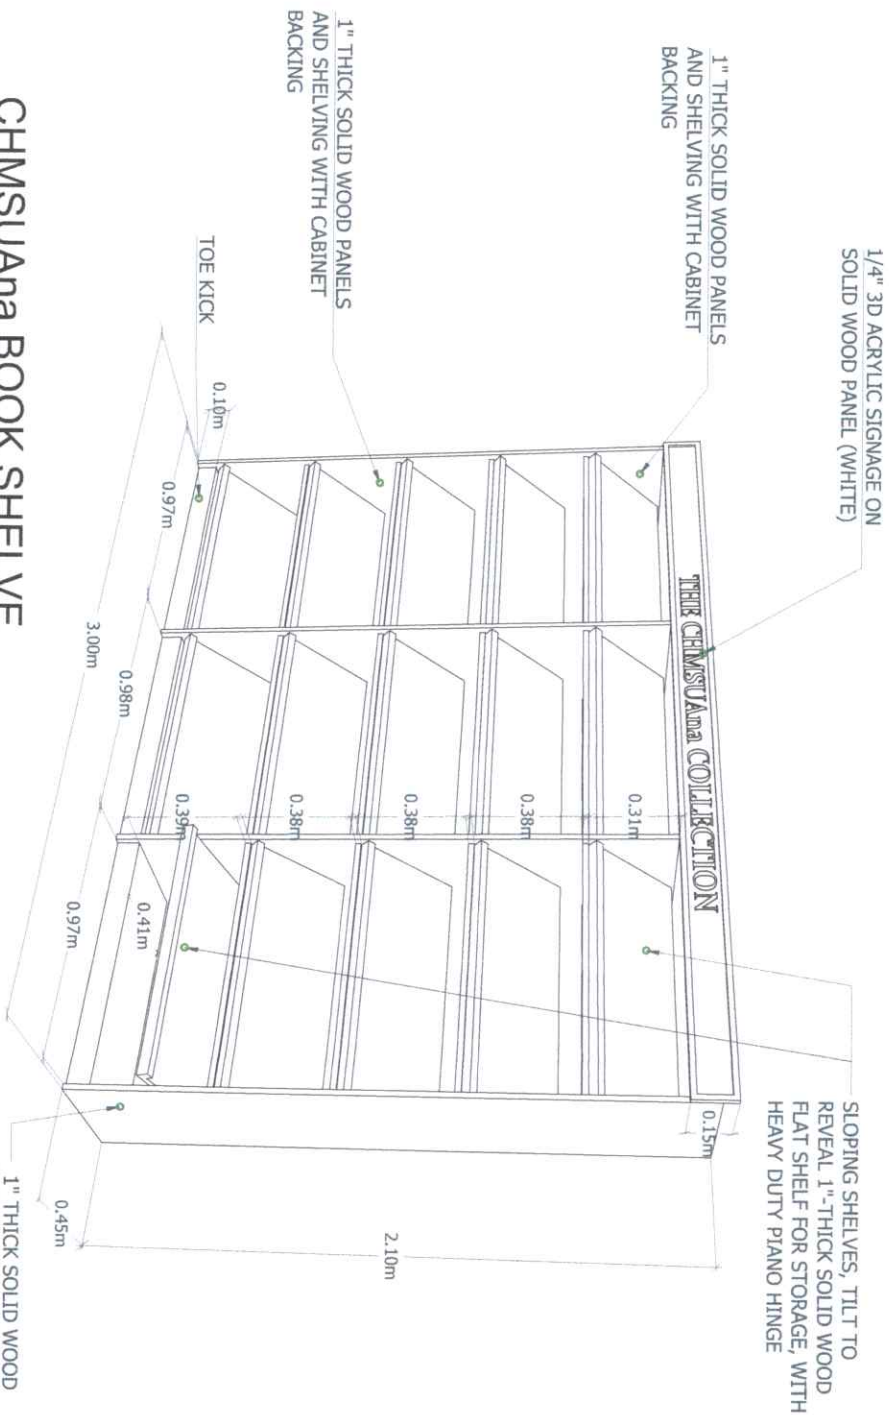


CHMSUana BOOK SHELVE
SCALE
NDTS


 Republic of the Philippines CARLOS HILADO MEMORIAL STATE UNIVERSITY Negros Occidental	
PROJECT TITLE: FABRICATION OF VARIOUS SHELVING CABINETS and IP RISER FOR UNIVERSITY LIBRARY	PREPARED BY:  KRISTELL JOY R. PENETRANTE UNIVERSITY DRAFTSMAN
CHECKED BY:  JAY B. ESQUIVIAS, EDD. ENGINEER IN CHARGE PROJECT MANAGEMENT OFFICE III, PMO	RECOMMENDING APPROVAL:  JAY B. ESQUIVIAS, EDD. VICE PRESIDENT FOR ADMINISTRATION AND FINANCE
APPROVED BY:  NORBERTO P. MANGALABANAN, Ph.D. SUC PRESIDENT III	SHEET NO.: A
PAGE NO.: 2 10	

1" THICK SOLID WOOD PANELS
AND SHELVING WITH CABINET
BACKING

SDGS STICKER

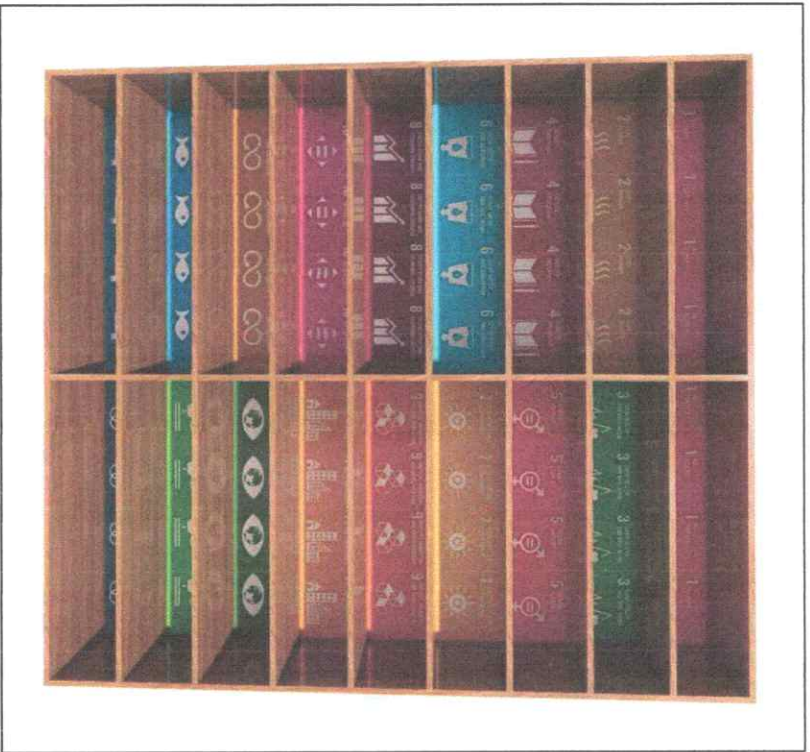


PERSPECTIVE

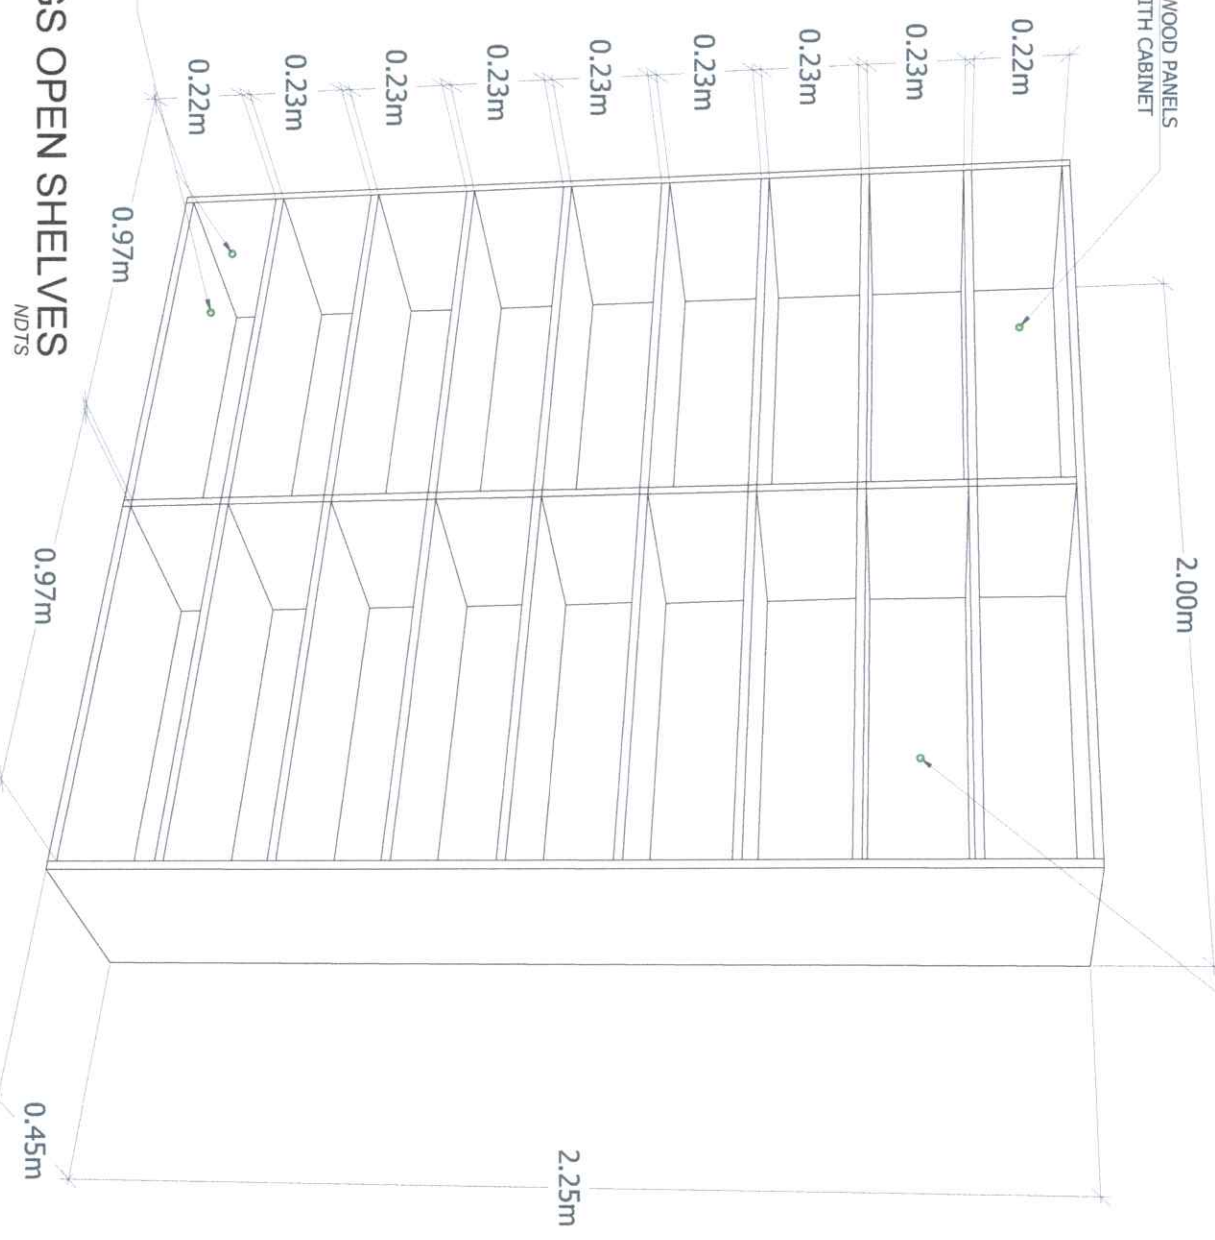

SDGS OPEN SHELVES
SCALE

1" THICK SOLID WOOD PANELS
AND SHELVING WITH CABINET
BACKING

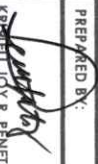 Republic of the Philippines CARLOS HILADO MEMORIAL STATE UNIVERSITY Negros Occidental	PROJECT TITLE: FABRICATION OF VARIOUS SHELVING CABINETS and IP RISER FOR UNIVERSITY LIBRARY	PREPARED BY:  KENNETH JOY R. PENETRANTE UNIVERSITY GRADUATE	CHECKED BY:  J. B. ESPEJAN PROJECT MANAGER OFFICE III, TAU	RECOMMENDING APPROVAL:  JAY B. ESPEJAN, EDD. VICE PRESIDENT FOR ADMINISTRATION AND FINANCE	APPROVED BY:  NORBERTO P. MANAPULABNAN, Ph.D. SUC PRESIDENT III	SHEET NO.: A	PAGE NO.: 3 10
--	--	---	---	--	---	-------------------------	-------------------------------

26-421

 1 NO POVERTY	 1 NO POVERTY	 1 NO POVERTY	 1 NO POVERTY	 1 NO POVERTY	 1 NO POVERTY	 1 NO POVERTY	 1 NO POVERTY	 1 NO POVERTY
 2 ZERO HUNGER	 2 ZERO HUNGER	 2 ZERO HUNGER	 2 ZERO HUNGER	 2 ZERO HUNGER	 3 GOOD HEALTH AND WELL-BEING	 3 GOOD HEALTH AND WELL-BEING	 3 GOOD HEALTH AND WELL-BEING	 3 GOOD HEALTH AND WELL-BEING
 4 QUALITY EDUCATION	 4 QUALITY EDUCATION	 4 QUALITY EDUCATION	 4 QUALITY EDUCATION	 4 QUALITY EDUCATION	 5 GENDER EQUALITY	 5 GENDER EQUALITY	 5 GENDER EQUALITY	 5 GENDER EQUALITY
 6 CLEAN WATER AND SANITATION	 6 CLEAN WATER AND SANITATION	 6 CLEAN WATER AND SANITATION	 6 CLEAN WATER AND SANITATION	 6 CLEAN WATER AND SANITATION	 7 AFFORDABLE AND CLEAN ENERGY	 7 AFFORDABLE AND CLEAN ENERGY	 7 AFFORDABLE AND CLEAN ENERGY	 7 AFFORDABLE AND CLEAN ENERGY
 8 DECENT WORK AND ECONOMIC GROWTH	 8 DECENT WORK AND ECONOMIC GROWTH	 8 DECENT WORK AND ECONOMIC GROWTH	 8 DECENT WORK AND ECONOMIC GROWTH	 8 DECENT WORK AND ECONOMIC GROWTH	 9 INDUSTRY, INNOVATION AND INFRASTRUCTURE	 9 INDUSTRY, INNOVATION AND INFRASTRUCTURE	 9 INDUSTRY, INNOVATION AND INFRASTRUCTURE	 9 INDUSTRY, INNOVATION AND INFRASTRUCTURE
 10 REDUCED INEQUALITIES	 10 REDUCED INEQUALITIES	 10 REDUCED INEQUALITIES	 10 REDUCED INEQUALITIES	 10 REDUCED INEQUALITIES	 11 SUSTAINABLE CITIES AND COMMUNITIES	 11 SUSTAINABLE CITIES AND COMMUNITIES	 11 SUSTAINABLE CITIES AND COMMUNITIES	 11 SUSTAINABLE CITIES AND COMMUNITIES
 12 RESPONSIBLE CONSUMPTION AND PRODUCTION	 12 RESPONSIBLE CONSUMPTION AND PRODUCTION	 12 RESPONSIBLE CONSUMPTION AND PRODUCTION	 12 RESPONSIBLE CONSUMPTION AND PRODUCTION	 12 RESPONSIBLE CONSUMPTION AND PRODUCTION	 13 CLIMATE ACTION	 13 CLIMATE ACTION	 13 CLIMATE ACTION	 13 CLIMATE ACTION
 14 LIFE BELOW WATER	 14 LIFE BELOW WATER	 14 LIFE BELOW WATER	 14 LIFE BELOW WATER	 14 LIFE BELOW WATER	 15 LIFE ON LAND	 15 LIFE ON LAND	 15 LIFE ON LAND	 15 LIFE ON LAND
 16 PEACE, JUSTICE AND STRONG INSTITUTIONS	 16 PEACE, JUSTICE AND STRONG INSTITUTIONS	 16 PEACE, JUSTICE AND STRONG INSTITUTIONS	 16 PEACE, JUSTICE AND STRONG INSTITUTIONS	 16 PEACE, JUSTICE AND STRONG INSTITUTIONS	 17 PARTNERSHIPS FOR THE GOALS	 17 PARTNERSHIPS FOR THE GOALS	 17 PARTNERSHIPS FOR THE GOALS	 17 PARTNERSHIPS FOR THE GOALS

SDGs (Sustainable Development Goals) STICKER LOCATION

17 PCS - SDG STICKERS
Note: Sizes of stickers varies on the actual measurement of the shelves

 Republic of the Philippines CARLOS HILADO MEMORIAL STATE UNIVERSITY Negros Occidental	PROJECT TITLE: FABRICATION OF VARIOUS SHELVING CABINETS and IP RISER FOR UNIVERSITY LIBRARY		PREPARED BY: KRISTELL JOY R. GONZALEZ UNIVERSITY GRADUATE		CHECKED BY: ANGELICA D. GONZALEZ COLLEGE OF ENGINEERING AND TECHNOLOGY PROJECT INVESTMENT OFFICER III, NNU		RECOMMENDING APPROVAL: ENGR. JUN-JUN J. MORALES DIRECTOR, PROJECT MANAGEMENT UNIT		APPROVED BY: NORBERTO P. MANJULABNAN, Ph.D. SUC PRESIDENT III		SHEET NO: A	PAGE NO: 4 10
---	--	--	---	--	---	--	---	--	---	--	----------------	---------------------


SLOPING SHELVES,
TILT TO REVEAL 1"-THICK
SOLID WOOD FLAT SHELF
FOR STORAGE, WITH HEAVY
DUTY PIANO HINGE

1" THICK SOLID WOOD PANELS
AND SHELVING WITH CABINET
BACKING

1/4" 3D ACRYLIC SIGNAGE ON
SOLID WOOD PANEL (WHITE)




PERSPECTIVE

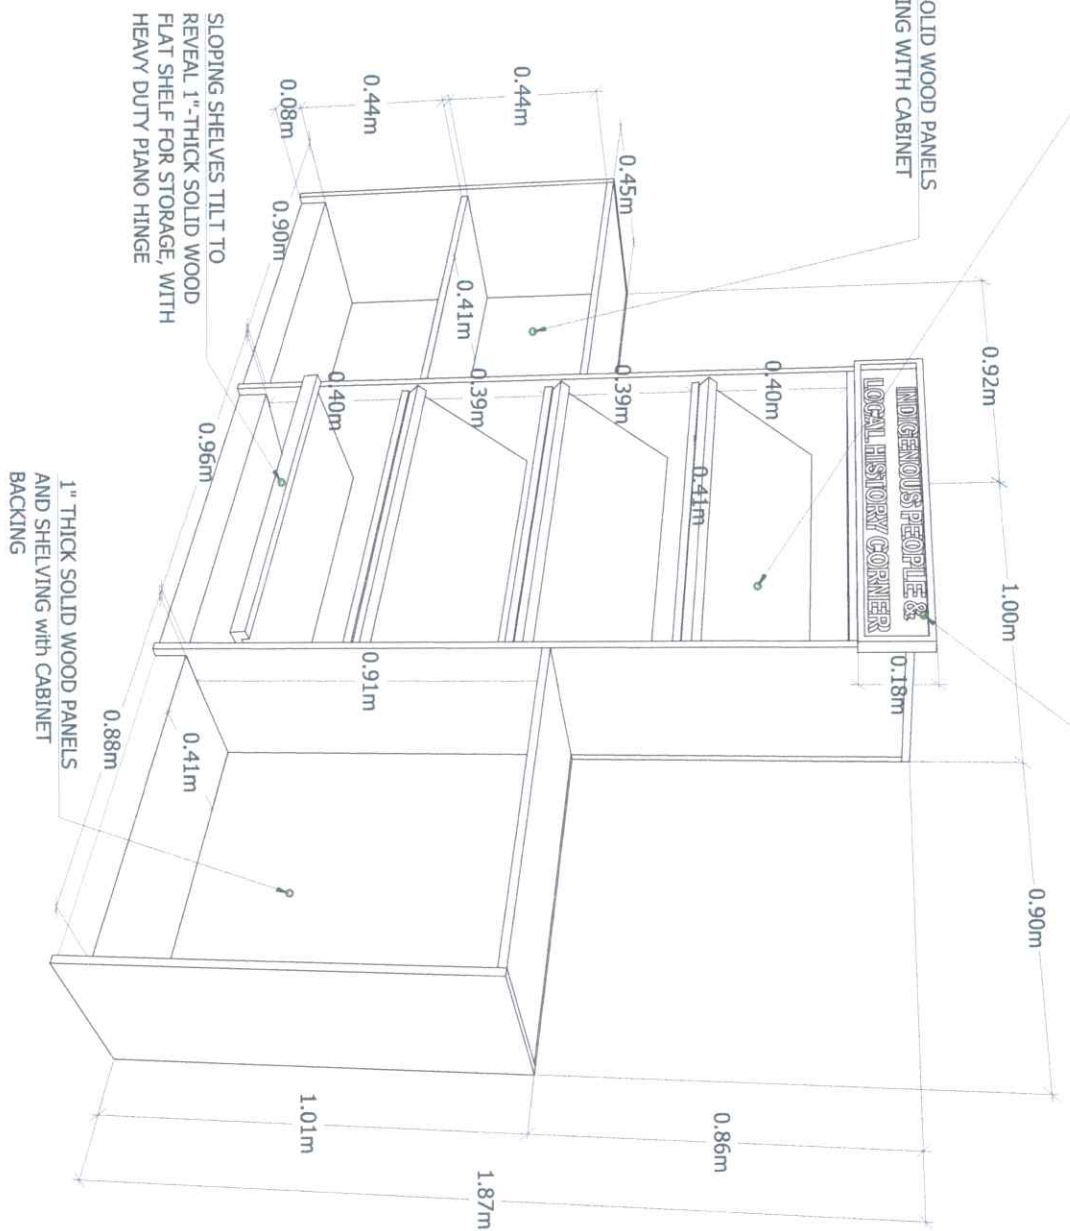


IP CORNER SHELVES CABINET
SCALE NDTs

 Republic of the Philippines CARLOS HILADO MEMORIAL STATE UNIVERSITY Negros Occidental	PROJECT TITLE: FABRICATION OF VARIOUS SHELVING CABINETS and IP RISER FOR UNIVERSITY LIBRARY	PREPARED BY:  KENNETH JOY R. PENETRANTE UNIVERSITY DRAFTSMAN	CHECKED BY:  JAY B. ESTIMADAS, EDD DIRECTOR, PROJECT MANAGEMENT UNIT	RECOMMENDING APPROVAL:  JAY B. ESTIMADAS, EDD. VICE PRESIDENT FOR ADMINISTRATION AND FINANCE	APPROVED BY:  NORBERTO P. MANGULABNAN, Ph.D SUC PRESIDENT III	SHEET NO: A	PAGE NO: 5 10
---	--	--	--	--	---	----------------	---------------------

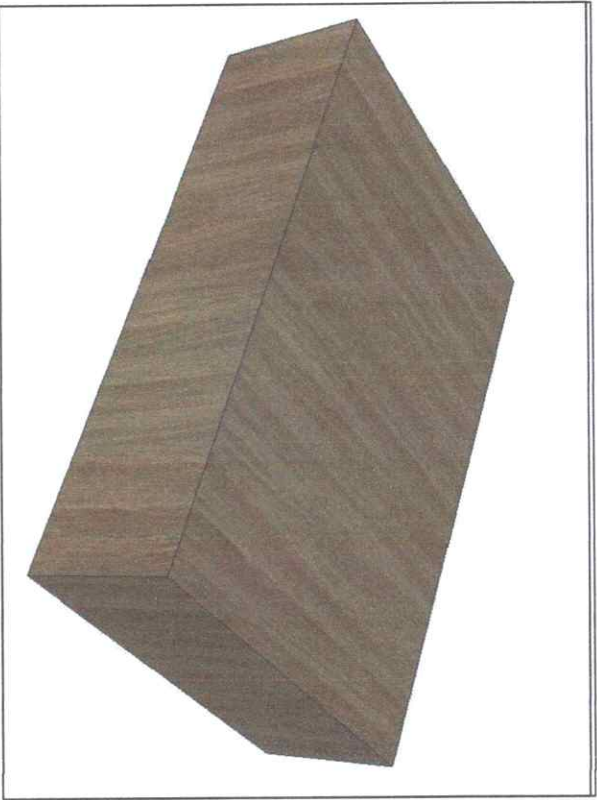

PERSPECTIVE

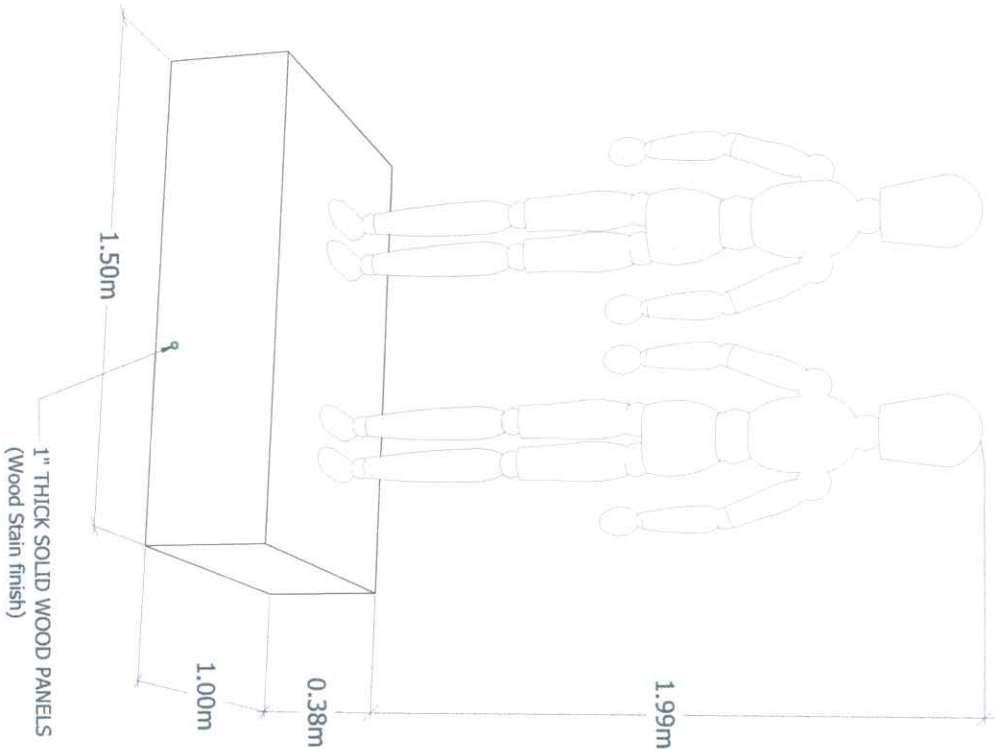

IP CORNER RISER / PLATFORM
SCALE 1:100M


NOTE: with manikin / mannequin sample ratio more or less 2 meter height.
Reflected mannequin for reference only.

 Republic of the Philippines CARLOS HILADO MEMORIAL STATE UNIVERSITY Negros Occidental		PROJECT TITLE: FABRICATION OF VARIOUS SHELVING CABINETS and IP RISER FOR UNIVERSITY LIBRARY		PREPARED BY:  KATHLEEN JOY R. VENERANTE UNIVERSITY DRAFTSMAN		CHECKED BY:  Engr. Jay B. Teillas, Edd. PROJECT DESIGNER / MANAGER		DIRECTOR, PROJECT MANAGEMENT UNIT  ENGR. JAY-B. TEILLAS, Edd. DIRECTOR, PROJECT MANAGEMENT UNIT		RECOMMENDING APPROVAL:  JAY B. TEILLAS, Edd. VICE PRESIDENT FOR ADMINISTRATION AND FINANCE		APPROVED BY:  NORBERTO M. MANGULABNAN, PH.D SUC PRESIDENT III		SHEET NO: A		PAGE NO: 6 / 10	
---	--	--	--	--	--	---	--	---	--	--	--	---	--	----------------	--	--------------------	--


26-421.

1" THICK SOLID WOOD PANELS

2" x 2" S4S WOOD FRAMING
(VERTICAL AND HORIZONTAL)

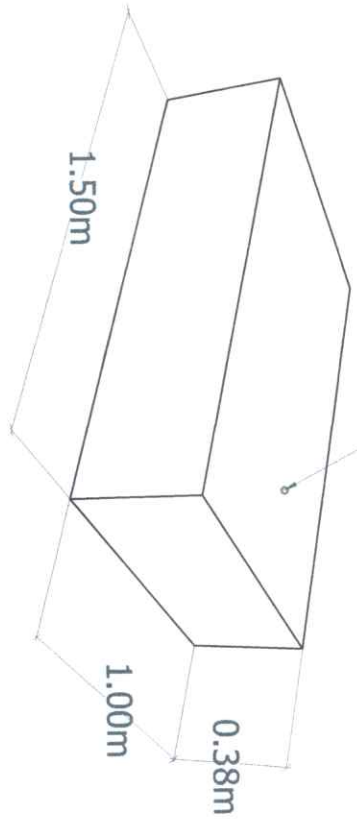


PERSPECTIVE

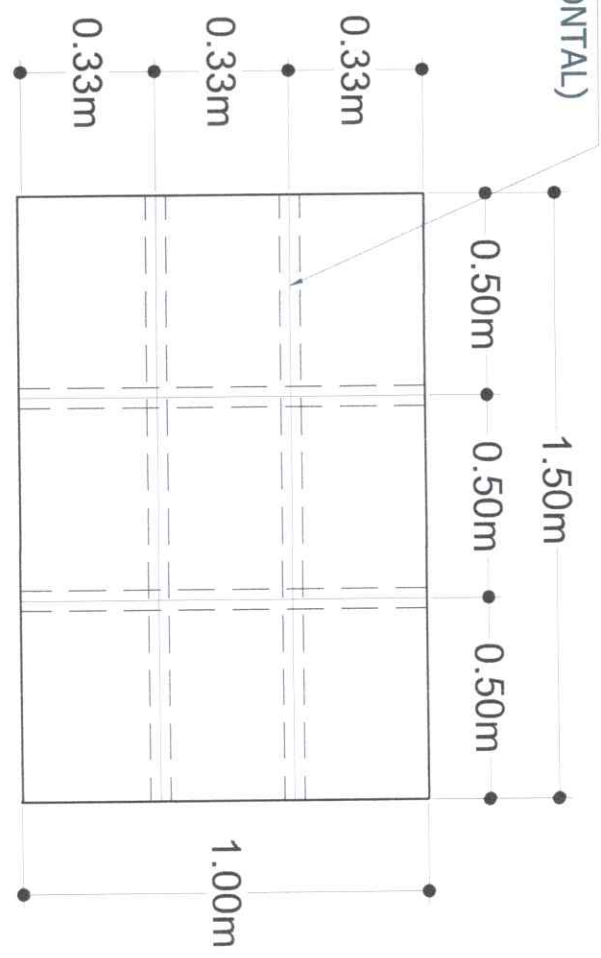


PLAN

IP CORNER RISER / PLATFORM
SCALE 1:100M

RISER / PLATFORM FRAMING DETAILS
SCALE NDTS

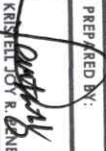
 Republic of the Philippines CARLOS HILADO MEMORIAL STATE UNIVERSITY Negros Occidental		PROJECT TITLE: FABRICATION OF VARIOUS SHELVING CABINETS and IP RISER FOR UNIVERSITY LIBRARY		PREPARED BY:  KRISTELL JOY R. GENERANTE UNIVERSITY DRAFTSMAN		CHECKED BY:  JAY B. ESTRELLA, Ed.D. ENGR. JUN-JUN J. MORAQUEZ DIRECTOR, PROJECT MANAGEMENT UNIT		RECOMMENDING APPROVAL:  JAY B. ESTRELLA, Ed.D. VICE PRESIDENT FOR ADMINISTRATION AND FINANCE		APPROVED BY:  NORBERTO P. MANGULABNAN, Ph.D. SUC PRESIDENT III		SHEET NO: A		PAGE NO: 7 / 10	
---	--	--	--	--	--	--	--	--	--	--	--	----------------	--	--------------------	--

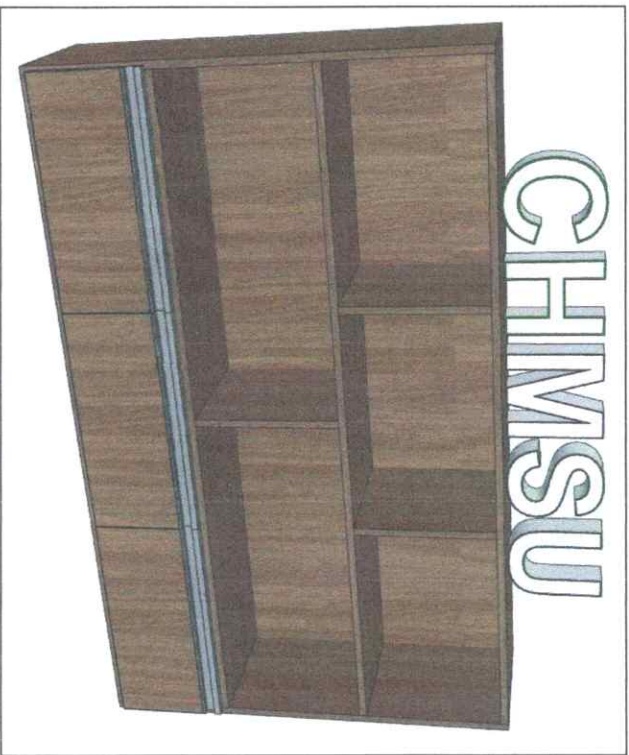

PERSPECTIVE




CHMSU COUNTER SHELVE
SCALE

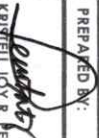 Republic of the Philippines CARLOS HILADO MEMORIAL STATE UNIVERSITY Negros Occidental		PROJECT TITLE: FABRICATION OF VARIOUS SHELVING CABINETS and IP RISER FOR UNIVERSITY LIBRARY		PREPARED BY:  KRISTELL JOY R. PENETRANTE UNIVERSITY DRAFTSMAN		CHECKED BY:  PROJECT DEVELOPMENT OFFICER III, MAU		RECOMMENDING APPROVAL:  EZER, JUN-JUN LIMARQUEZ DIRECTOR, PROJECT MANAGEMENT UNIT		APPROVED BY:  NORBERTO P. MANGULABNAN, PH.D. SIC PRESIDENT III		SHEET NO: A	PAGE NO: 8 10
---	--	--	--	---	--	---	--	---	--	--	--	----------------	---------------------

ACRYLIC 3D BUILD-UP SIGNAGE WITH LED LIGHTINGS INSIDE (COLOR FOR APPROVAL),
HEIGHT: 0.25M
LENGTH: 1.22M
(See Blow-up Details)

1" THICK SOLID WOOD with
CABINET BACKING

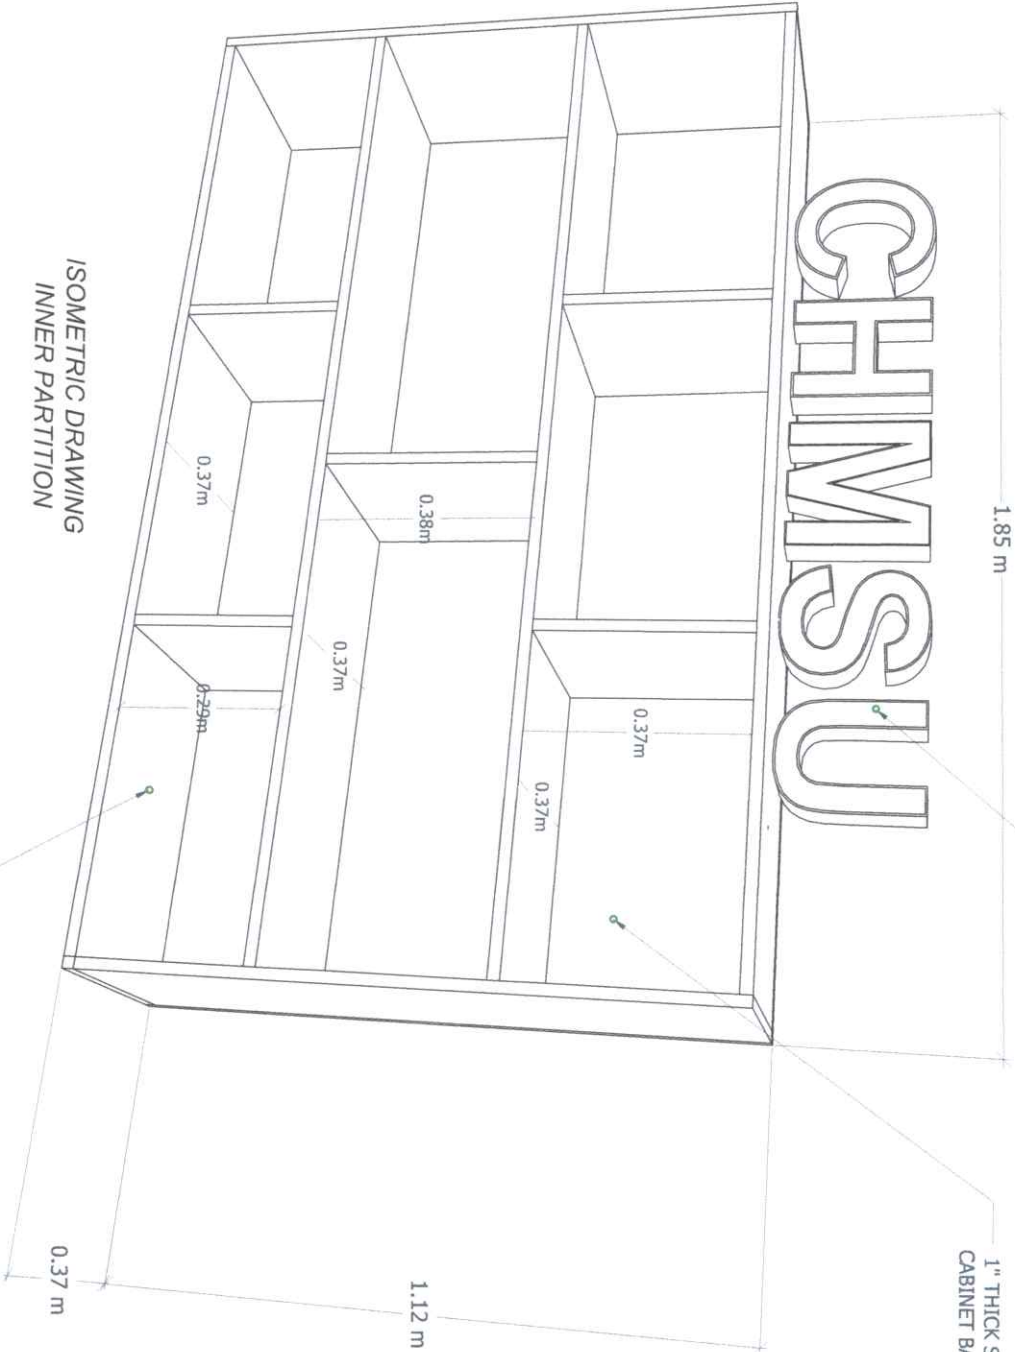

ISOMETRIC DRAWING
INNER PARTITION

CHMSU COUNTER SHELVE DETAIL
SCALE

1" THICK SOLID WOOD PANELS
AND SHELVING

 Republic of the Philippines CARLOS HILADO MEMORIAL STATE UNIVERSITY Negros Occidental		PROJECT TITLE: FABRICATION OF VARIOUS SHELVING CABINETS and IP RISER FOR UNIVERSITY LIBRARY		PREPARED BY:  KRISTELL JOY R. PENETRANTE UNIVERSITY DRAFTSMAN		CHECKED BY:  ENGR. AN-JUN J. MADOEZ PROJECT DESIGNER / IN-CHARGE PROJECT DESIGNER / IN-CHARGE		RECOMMENDING APPROVAL:  JAY B. ESTREBAS, EDD. VICE PRESIDENT FOR ADMINISTRATION AND FINANCE		APPROVED BY:  NORBERTO P. MANGULABNAN, Ph.D. SUC PRESIDENT		SHEET NO: A		PAGE NO: 9 / 10	
---	--	--	--	---	--	---	--	---	--	--	--	----------------	--	--------------------	--

FONT TYPE OF SIGNAGE:
ARIAL, BOLD, UPPERCASE

ACRYLIC 3D BUILD-UP SIGNAGE WITH LED LIGHTINGS INSIDE
(LED LIGHT COLOR & ACRYLIC FOR APPROVAL),
HEIGHT: 0.25M
LENGTH: 1.22M



3D SIGNAGE BLOW-UP DETAIL



*SAMPLE IMAGE OF 3D BUILD-UP
WITH LED LIGHTINGS

LIBRARY 3D SIGNAGE DETAILS
SCALE NDTs

 Republic of the Philippines CARLOS HILADO MEMORIAL STATE UNIVERSITY Negros Occidental	PROJECT TITLE: FABRICATION OF VARIOUS SHELVING CABINETS and IP RISER FOR UNIVERSITY LIBRARY		PREPARED BY:  KRISTELL JOY R. PIMENTANTE UNIVERSITY DRAFTSMAN		CHECKED BY:  JAY B. ESTRELLA PROJECT DEVELOPMENT OFFICER III, PMU		RECOMMENDING APPROVAL:  JAY B. ESTRELLA, EDD, VICE PRESIDENT FOR ADMINISTRATION AND FINANCE		APPROVED BY:  NORBERTO P. MANGULABNAN, Ph.D SUC PRESIDENT III		SHEET NO.: A	PAGE NO.: 10 / 10
OFFICE OF THE PROJECT MANAGEMENT UNIT												