



PhilGEPS

Philippine Government Electronic Procurement System

Central Portal for
Philippine Government
Procurement Opportunities

107

Bid Notice Abstract

Invitation to Bid (ITB)

Reference Number 8782360
Procuring Entity CARLOS HILADO MEMORIAL STATE UNIVERSITY
Title Enhancement of College Library Extension (Labor and Materials) - Talisay Campus
Area of Delivery Negros Occidental

Solicitation Number:	CHMSC 22-027-0623-I	Status	Pending
Trade Agreement:	Implementing Rules and Regulations	Associated Components	11
Procurement Mode:	Public Bidding	Bid Supplements	0
Classification:	Civil Works	Document Request List	0
Category:	Construction Projects	Date Published	24/06/2022
Approved Budget for the Contract:	PHP 2,900,000.00	Last Updated / Time	23/06/2022 16:33 PM
Delivery Period:	75 Day/s	Closing Date / Time	14/07/2022 08:30 AM
Client Agency:			
Contact Person:	Ma. Lorena Fernandez Jugos Administrative Assistant II Mabini Street, Brgy Zone 1 Talisay City Negros Occidental Philippines 6115 63-34-7128404 63-34-7128404 chmsc_bacsec@yahoo.com		

Description

CARLOS HILADO MEMORIAL STATE UNIVERSITY
 BIDS AND AWARDS COMMITTEE
 TALISAY CITY, NEGROS OCCIDENTAL

INVITATION TO BID
 FOR THE ENHANCEMENT OF COLLEGE LIBRARY EXTENSION
 (LABOR AND MATERIALS) - TALISAY CAMPUS
 CHMSC 22-027-0623-I

1. The Carlos Hilado Memorial State University, through the Corporate Budget for the Contract of 2022 approved by the governing Board (INCOME), intends to apply the sum of TWO MILLION NINE HUNDRED THOUSAND PESOS & 00/100 (Php 2,900,000.00) ONLY being the Approved Budget for the Contract (ABC) to payments under the contract for the ENHANCEMENT OF COLLEGE LIBRARY EXTENSION (LABOR AND MATERIALS) - TALISAY CAMPUS. Bids received in excess of the ABC shall be automatically rejected at bid opening.

2. The Carlos Hilado Memorial State University now invites bids for the above Procurement Project. Completion of the Works is required within Seventy-Five (75) calendar days upon receipt of Notice to Proceed. Bidders should have completed a contract similar to the Project. The description of an eligible bidder is contained in the Bidding Documents, particularly, in Section II (Instructions to Bidders).

3. Bidding will be conducted through open competitive bidding procedures using the non-discretionary "pass/fail" criterion as specified in the 2016 revised Implementing Rules and Regulations (IRR) of Republic Act (RA) No. 9184.

4. Interested bidders may obtain further information from CARLOS HILADO MEMORIAL STATE UNIVERSITY and inspect the Bidding Documents at the address given below from 8:00 A.M. to 5:00 P.M.

5. A complete set of Bidding Documents may be acquired by interested bidders on June 24 – July 14, 2022 (8:00 A.M.) from given address and website/s below and upon payment of the applicable fee for the Bidding Documents, pursuant to the latest Guidelines issued by the GPPB, in the amount of Five Thousand Pesos (Php 5,000.00) Only. The Procuring Entity shall allow the bidder to present its proof of payment for the fees.

6. The CHMSU will hold a Pre-Bid conference on 9:00 A.M., July 1, 2022 at Bidding Room, 2/F Supply and Property Management Bldg., Brgy. Zone 1, Mabini St., Talisay City, Negros Occidental and or through video conferencing or webcasting via Zoom Meeting with ID No. 797 389 7583, Meeting Password 070122, which shall be open to prospective bidders.

7. Bids must be duly received by the BAC Secretariat through (i) manual submission at the office address as indicated below, (ii) online or electronic submission as indicated below, or (iii) both on or before 8:30 A.M., July 14, 2022. Late bids shall not be accepted.

Bids may be submitted through electronic mail to bac.sec@chmsc.edu.ph provided that the bidding documents are compressed into two (2) separate archived folders (zip or rar format) and which each folder shall be labelled as "First Envelope_Name of Company_Project Reference Number" and "Second Envelope_Name of Company_Project Reference Number" and each is uniquely password-protected;

Bidders must submit the printed copies (Original, Copy 1 and Copy 2) of their bidding documents within 3 calendar days from bid opening.

8. All Bids must be accompanied by a bid security in any of the acceptable forms and in the amount stated in ITB Clause 16.

9. Bid opening shall be on 9:00 A.M., July 14, 2022 at the Bidding Room, 2/F Supply and Property Management Bldg., Brgy. Zone 1, Mabini St., Talisay City, Negros Occidental and/or through Zoom Meeting ID No. 797 389 7583, Meeting Password 071422. Bids will be opened in the presence of the bidders' representatives who choose to attend the activity.

10. The Carlos Hilado Memorial State University reserves the right to reject any and all bids, declare a failure of bidding, or not award the contract at any time prior to contract award in accordance with Sections 35.6 and 41 of the 2016 revised Implementing Rules and Regulations (IRR) of RA No. 9184, without thereby incurring any liability to the affected bidder or bidders.

11. For further information, please refer to:

MISS LIGAYA E. FUENTES
Head, BAC Secretariat
Carlos Hilado Memorial State University
Bidding Room, 2/F Supply and Property Management Bldg.
Brgy. Zone 1, Mabini St.,
Talisay City, Negros Occidental
Email Add.: bac.sec@chmsc.edu.ph
Telefax No. (034) 712-0003 local 142
Website: chmsc.edu.ph

12. You may visit the following websites:

For downloading of Bidding Documents: chmsc.edu.ph

For online bid submission: bac.sec@chmsc.edu.ph

ENGR. JUN JUN J. MARQUEZ
BAC Chairperson

Line Items

Item No.	Product/Service Name	Description	Quantity	UOM	Budget (PHP)
1	ONE (1) LOT	Enhancement of College Library Extension (Labor and Materials)	1	Lot	2,900,000.00

Pre-bid Conference

Date	Time	Venue
01/07/2022	9:00:00 AM	Bidding Room, 2/F Supply and Property Management Bldg., Brgy. Zone 1, Mabini St., Talisay City, Negros Occidental and or through video conferencing or webcasting via Zoom Meeting with ID No. 797 389 7583, Meeting Password 070122

Created by Rowena De la Vida Prado
Date Created 23/06/2022

The PhilGEPS team is not responsible for any typographical errors or misinformation presented in the system. PhilGEPS only displays information provided for by its clients, and any queries regarding the postings should be directed to the contact person/s of the concerned party.



Carlos Hilado Memorial State University

Alijis Campus • Binalbagan Campus • Fortune Towne Campus • Talisay (Main) Campus

A leading GREEN institution of higher learning in the global community by 2030



Bids and Awards Committee




INVITATION TO BID FOR THE ENHANCEMENT OF COLLEGE LIBRARY EXTENSION (LABOR AND MATERIALS) – TALISAY CAMPUS CHMSC 22-027-0623-I

1. The Carlos Hilado Memorial State University, through the Corporate Budget for the Contract of 2022 approved by the governing Board (INCOME), intends to apply the sum of **TWO MILLION NINE HUNDRED THOUSAND PESOS & 00/100 (Php 2,900,000.00) ONLY** being the Approved Budget for the Contract (ABC) to payments under the contract for the **ENHANCEMENT OF COLLEGE LIBRARY EXTENSION (LABOR AND MATERIALS) – TALISAY CAMPUS**. Bids received in excess of the ABC shall be automatically rejected at bid opening.
2. The Carlos Hilado Memorial State University now invites bids for the above Procurement Project. Completion of the Works is required within **Seventy-Five (75) calendar days upon receipt of Notice to Proceed**. Bidders should have completed a contract similar to the Project. The description of an eligible bidder is contained in the Bidding Documents, particularly, in Section II (Instructions to Bidders).
3. Bidding will be conducted through open competitive bidding procedures using the non-discretionary "pass/fail" criterion as specified in the 2016 revised Implementing Rules and Regulations (IRR) of Republic Act (RA) No. 9184.
4. Interested bidders may obtain further information from CARLOS HILADO MEMORIAL STATE UNIVERSITY and inspect the Bidding Documents at the address given below from 8:00 A.M. to 5:00 P.M.
5. A complete set of Bidding Documents may be acquired by interested bidders on **June 24 – July 14, 2022 (8:00 A.M.)** from given address and website/s below and upon payment of the applicable fee for the Bidding Documents, pursuant to the latest Guidelines issued by the GPPB, in the amount of **Five Thousand Pesos (Php 5,000.00) Only**. The Procuring Entity shall allow the bidder to present its proof of payment for the fees.
6. The CHMSU will hold a **Pre-Bid conference** on **9:00 A.M., July 1, 2022 at Bidding Room, 2/F Supply and Property Management Bldg., Brgy. Zone 1, Mabini St., Talisay City, Negros Occidental** and or through video conferencing or webcasting via **Zoom Meeting with ID No. 797 389 7583, Meeting Password 070122**, which shall be open to prospective bidders.
7. Bids must be duly received by the BAC Secretariat through (i) manual submission at the office address as indicated below, (ii) online or electronic submission as indicated below, or (iii) both on or before **8:30 A.M., July 14, 2022**. Late bids shall not be accepted.

Bids may be submitted through electronic mail to bac.sec@chmsc.edu.ph provided that the bidding documents are compressed into two (2) separate archived folders (zip or rar format) and which each folder shall be labelled as "First Envelope_Name of Company_Project Reference Number" and "Second Envelope_Name of Company_Project Reference Number" and each is uniquely password-protected;

Bidders must submit the printed copies (Original, Copy 1 and Copy 2) of their bidding documents within 3 calendar days from bid opening.

8. All Bids must be accompanied by a bid security in any of the acceptable forms and in the amount stated in ITB Clause 16.
9. Bid opening shall be on **9:00 A.M., July 14, 2022 at the Bidding Room, 2/F Supply and Property Management Bldg., Brgy. Zone 1, Mabini St., Talisay City, Negros Occidental** and/or through **Zoom Meeting ID No. 797 389 7583, Meeting Password 071422**. Bids will be opened in the presence of the bidders' representatives who choose to attend the activity.
10. The Carlos Hilado Memorial State University reserves the right to reject any and all bids, declare a failure of bidding, or not award the contract at any time prior to contract award in accordance with Sections 35.6 and 41 of the 2016 revised Implementing Rules and Regulations (IRR) of RA No. 9184, without thereby incurring any liability to the affected bidder or bidders.

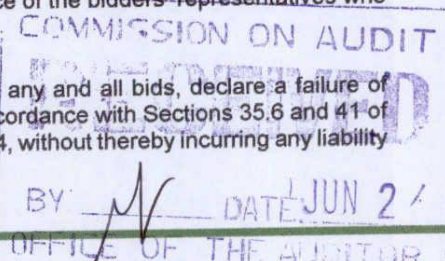

✉ bac.sec@chmsc.edu.ph
☎ (034) 712 0005 local 142
🌐 chmsc.edu.ph

GREEN CHMSU ExCELSIOR!

Excellence • Compassion • Environmentalism • Love of Country • Social Responsibility • Integrity • Openness • Resilience



Carlos Hilado Memorial State University

Alijis Campus • Binalbagan Campus • Fortune Towne Campus • Talisay (Main) Campus

A leading GREEN institution of higher learning in the global community by 2030

Bids and Awards Committee

11. For further information, please refer to:

MISS LIGAYA E. FUENTES

Head, BAC Secretariat

Carlos Hilado Memorial State University

Bidding Room, 2/F Supply and Property Management Bldg.

Brgy. Zone 1, Mabini St.,

Talisay City, Negros Occidental

Email Add.: bac.sec@chmsc.edu.ph


Telefax No. (034) 712-0003 local 142

Website: chmsc.edu.ph

12. You may visit the following websites:


For downloading of Bidding Documents: chmsc.edu.ph


For online bid submission: bac.sec@chmsc.edu.ph

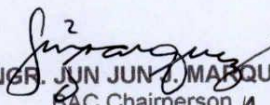
ENGR. JUN JUN A. MARQUEZ
BAC Chairperson



 bac.sec@chmsc.edu.ph

  (034) 712 0005 local 142

 chmsc.edu.ph

GREEN CHMSU ExCELSIOR!

Excellence • Compassion • Environmentalism • Love of Country • Social Responsibility • Integrity • Openness • Resilience

Section II. Instructions to Bidders

Notes on the Instructions to Bidders

This Section on the Instruction to Bidders (ITB) provides the information necessary for bidders to prepare responsive bids, in accordance with the requirements of the Procuring Entity. It also provides information on bid submission, eligibility check, opening and evaluation of bids, post-qualification, and on the award of contract.

1. Scope of Bid

The Procuring Entity, **CARLOS HILADO MEMORIAL STATE COLLEGE** invites Bids for the **ENHANCEMENT OF COLLEGE LIBRARY EXTENSION (LABOR AND MATERIALS) – TALISAY CAMPUS**, with Project Identification Number **CHMSC 22-027-0623-I**.

The Procurement Project (referred to herein as “Project”) is for the construction of Works, as described in Section VI (Specifications).

2. Funding Information

2.1. The GOP through the source of funding as indicated below for 2022 in the amount of ***TWO MILLION NINE HUNDRED THOUSAND PESOS & 00/100 (PHP 2,900,000.00) ONLY***.

2.2. The source of funding is:

a. NGA, the National Expenditure Program.

3. Bidding Requirements

The Bidding for the Project shall be governed by all the provisions of RA No. 9184 and its 2016 revised IRR, including its Generic Procurement Manual and associated policies, rules and regulations as the primary source thereof, while the herein clauses shall serve as the secondary source thereof.

Any amendments made to the IRR and other GPPB issuances shall be applicable only to the ongoing posting, advertisement, or invitation to bid by the BAC through the issuance of a supplemental or bid bulletin.

The Bidder, by the act of submitting its Bid, shall be deemed to have inspected the site, determined the general characteristics of the contracted Works and the conditions for this Project, such as the location and the nature of the work; (b) climatic conditions; (c) transportation facilities; (c) nature and condition of the terrain, geological conditions at the site communication facilities, requirements, location and availability of construction aggregates and other materials, labor, water, electric power and access roads; and (d) other factors that may affect the cost, duration and execution or implementation of the contract, project, or work and examine all instructions, forms, terms, and project requirements in the Bidding Documents.

4. Corrupt, Fraudulent, Collusive, Coercive, and Obstructive Practices

The Procuring Entity, as well as the Bidders and Contractors, shall observe the highest standard of ethics during the procurement and execution of the contract. They or through an agent shall not engage in corrupt, fraudulent, collusive, coercive, and

obstructive practices defined under Annex "I" of the 2016 revised IRR of RA No. 9184 or other integrity violations in competing for the Project.

5. Eligible Bidders

- 5.1. Only Bids of Bidders found to be legally, technically, and financially capable will be evaluated.
- 5.2. The Bidder must have an experience of having completed a Single Largest Completed Contract (SLCC) that is similar to this Project, equivalent to at least fifty percent (50%) of the ABC adjusted, if necessary, by the Bidder to current prices using the PSA's CPI, except under conditions provided for in Section 23.4.2.4 of the 2016 revised IRR of RA No. 9184.

A contract is considered to be "similar" to the contract to be bid if it has the major categories of work stated in the **BDS**.

- 5.3. For Foreign-funded Procurement, the Procuring Entity and the foreign government/foreign or international financing institution may agree on another track record requirement, as specified in the Bidding Document prepared for this purpose.
- 5.4. The Bidders shall comply with the eligibility criteria under Section 23.4.2 of the 2016 IRR of RA No. 9184.

6. Origin of Associated Goods

There is no restriction on the origin of Goods other than those prohibited by a decision of the UN Security Council taken under Chapter VII of the Charter of the UN.

7. Subcontracts

- 7.1. The Bidder may subcontract portions of the Project to the extent allowed by the Procuring Entity as stated herein, but in no case more than fifty percent (50%) of the Project.

The Procuring Entity has prescribed that:

- a. Subcontracting is allowed. The portions of Project and the maximum percentage allowed to be subcontracted are indicated in the **BDS**, which shall not exceed fifty percent (50%) of the contracted Works.
- 7.1. The Bidder must submit together with its Bid the documentary requirements of the subcontractor(s) complying with the eligibility criteria stated in **ITB** Clause 5 in accordance with Section 23.4 of the 2016 revised IRR of RA No. 9184 pursuant to Section 23.1 thereof.
 - 7.2. The Supplier may identify its subcontractor during the contract implementation stage. Subcontractors identified during the bidding may be changed during the implementation of this Contract. Subcontractors must submit the documentary

requirements under Section 23.1 of the 2016 revised IRR of RA No. 9184 and comply with the eligibility criteria specified in **ITB** Clause 5 to the implementing or end-user unit.

- 7.3. Subcontracting of any portion of the Project does not relieve the Contractor of any liability or obligation under the Contract. The Supplier will be responsible for the acts, defaults, and negligence of any subcontractor, its agents, servants, or workmen as fully as if these were the Contractor's own acts, defaults, or negligence, or those of its agents, servants, or workmen.

8. Pre-Bid Conference

The Procuring Entity will hold a pre-bid conference for this Project on the specified date and time and either at its physical address **Bidding Room, 2/F Supply and Property Management Bldg., Brgy. Zone 1, Mabini St., Talisay City, Negros Occidental** or through **Zoom Meeting ID No. 797 389 7583 Meeting Password 070122** as indicated in paragraph 6 of the **IB**.

9. Clarification and Amendment of Bidding Documents

Prospective bidders may request for clarification on and/or interpretation of any part of the Bidding Documents. Such requests must be in writing and received by the Procuring Entity, either at its given address or through electronic mail indicated in the **IB**, at least ten (10) calendar days before the deadline set for the submission and receipt of Bids.

10. Documents Comprising the Bid: Eligibility and Technical Components

- 10.1. The first envelope shall contain the eligibility and technical documents of the Bid as specified in **Section IX. Checklist of Technical and Financial Documents**.
- 10.2. If the eligibility requirements or statements, the bids, and all other documents for submission to the BAC are in foreign language other than English, it must be accompanied by a translation in English, which shall be authenticated by the appropriate Philippine foreign service establishment, post, or the equivalent office having jurisdiction over the foreign bidder's affairs in the Philippines. For Contracting Parties to the Apostille Convention, only the translated documents shall be authenticated through an apostille pursuant to GPPB Resolution No. 13-2019 dated 23 May 2019. The English translation shall govern, for purposes of interpretation of the bid.
- 10.3. A valid PCAB License is required, and in case of joint ventures, a valid special PCAB License, and registration for the type and cost of the contract for this Project. Any additional type of Contractor license or permit shall be indicated in the **BDS**.
- 10.4. A List of Contractor's key personnel (e.g., Project Manager, Project Engineers, Materials Engineers, and Foremen) assigned to the contract to be bid, with their

complete qualification and experience data shall be provided. These key personnel must meet the required minimum years of experience set in the **BDS**.

- 10.5. A List of Contractor's major equipment units, which are owned, leased, and/or under purchase agreements, supported by proof of ownership, certification of availability of equipment from the equipment lessor/vendor for the duration of the project, as the case may be, must meet the minimum requirements for the contract set in the **BDS**.

11. Documents Comprising the Bid: Financial Component

- 11.1. The second bid envelope shall contain the financial documents for the Bid as specified in **Section IX. Checklist of Technical and Financial Documents**.
- 11.2. Any bid exceeding the ABC indicated in paragraph 1 of the **IB** shall not be accepted.
- 11.3. For Foreign-funded procurement, a ceiling may be applied to bid prices provided the conditions are met under Section 31.2 of the 2016 revised IRR of RA No. 9184.

12. Alternative Bids

Bidders shall submit offers that comply with the requirements of the Bidding Documents, including the basic technical design as indicated in the drawings and specifications. Unless there is a value engineering clause in the **BDS**, alternative Bids shall not be accepted.

13. Bid Prices

All bid prices for the given scope of work in the Project as awarded shall be considered as fixed prices, and therefore not subject to price escalation during contract implementation, except under extraordinary circumstances as determined by the NEDA and approved by the GPPB pursuant to the revised Guidelines for Contract Price Escalation guidelines.

14. Bid and Payment Currencies

- 14.1. Bid prices may be quoted in the local currency or tradeable currency accepted by the BSP at the discretion of the Bidder. However, for purposes of bid evaluation, Bids denominated in foreign currencies shall be converted to Philippine currency based on the exchange rate as published in the BSP reference rate bulletin on the day of the bid opening.

- 14.2. *Payment of the contract price shall be made in:*

- a. Philippine Pesos.

15. Bid Security

- 15.1. The Bidder shall submit a Bid Securing Declaration or any form of Bid Security in the amount indicated in the **BDS**, which shall be not less than the percentage of the ABC in accordance with the schedule in the **BDS**.
- 15.2. The Bid and bid security shall be valid until **November 11, 2022 (120 calendar days upon the date of bid opening)**. Any bid not accompanied by an acceptable bid security shall be rejected by the Procuring Entity as non-responsive.

16. Sealing and Marking of Bids

Each Bidder shall submit one copy of the first and second components of its Bid.

The Procuring Entity may request additional hard copies and/or electronic copies of the Bid. However, failure of the Bidders to comply with the said request shall not be a ground for disqualification.

If the Procuring Entity allows the submission of bids through online submission to the given website or any other electronic means, the Bidder shall submit an electronic copy of its Bid, which must be digitally signed. An electronic copy that cannot be opened or is corrupted shall be considered non-responsive and, thus, automatically disqualified.

17. Deadline for Submission of Bids

The Bidders shall submit on the specified date and time and either at its physical address or through online submission as indicated in paragraph 7 of the **IB**.

18. Opening and Preliminary Examination of Bids

- 18.1. The BAC shall open the Bids in public at the time, on the date, and at the place specified in paragraph 9 of the **IB**. The Bidders' representatives who are present shall sign a register evidencing their attendance. In case videoconferencing, webcasting or other similar technologies will be used, attendance of participants shall likewise be recorded by the BAC Secretariat.

In case the Bids cannot be opened as scheduled due to justifiable reasons, the rescheduling requirements under Section 29 of the 2016 revised IRR of RA No. 9184 shall prevail.

- 18.2. The preliminary examination of Bids shall be governed by Section 30 of the 2016 revised IRR of RA No. 9184.

19. Detailed Evaluation and Comparison of Bids

- 19.1. The Procuring Entity's BAC shall immediately conduct a detailed evaluation of all Bids rated "*passed*" using non-discretionary pass/fail criteria. The BAC shall consider the conditions in the evaluation of Bids under Section 32.2 of 2016 revised IRR of RA No. 9184.

19.2. If the Project allows partial bids, all Bids and combinations of Bids as indicated in the **BDS** shall be received by the same deadline and opened and evaluated simultaneously so as to determine the Bid or combination of Bids offering the lowest calculated cost to the Procuring Entity. Bid Security as required by **ITB** Clause 16 shall be submitted for each contract (lot) separately.

19.3. In all cases, the NFCC computation pursuant to Section 23.4.2.6 of the 2016 revised IRR of RA No. 9184 must be sufficient for the total of the ABCs for all the lots participated in by the prospective Bidder.

20. Post Qualification

Within a non-extendible period of five (5) calendar days from receipt by the Bidder of the notice from the BAC that it submitted the Lowest Calculated Bid, the Bidder shall submit its latest income and business tax returns filed and paid through the BIR Electronic Filing and Payment System (eFPS), and other appropriate licenses and permits required by law and stated in the **BDS**.

21. Signing of the Contract

The documents required in Section 37.2 of the 2016 revised IRR of RA No. 9184 shall form part of the Contract. Additional Contract documents are indicated in the **BDS**.

Section III. Bid Data Sheet

Notes on the Bid Data Sheet (BDS)

The Bid Data Sheet (BDS) consists of provisions that supplement, amend, or specify in detail, information, or requirements included in the ITB found in Section II, which are specific to each procurement.

This Section is intended to assist the Procuring Entity in providing the specific information in relation to corresponding clauses in the ITB and has to be prepared for each specific procurement.

The Procuring Entity should specify in the BDS information and requirements specific to the circumstances of the Procuring Entity, the processing of the procurement, and the bid evaluation criteria that will apply to the Bids. In preparing the BDS, the following aspects should be checked:

- a. Information that specifies and complements provisions of the ITB must be incorporated.
- b. Amendments and/or supplements, if any, to provisions of the ITB as necessitated by the circumstances of the specific procurement, must also be incorporated.

Bid Data Sheet

Bid Data Sheet

ITB Clause																
5.2	For this purpose, contracts similar to the Project refer to contracts which have the same major categories of work, which shall be: 1. Renovation Works 2. MEPF Works															
7.1	Subcontracting is not allowed															
10.3	Minimum PCAB Registration/ PCAB License Small B (up to 30 Million)															
10.4	The key personnel must meet the required minimum years of experience set below: <table><tr><th>Key Personnel</th><th>General Experience</th><th>Relevant Experience(years)</th></tr><tr><td colspan="3">Daily required site personnel</td></tr><tr><td>1. Project Engineer</td><td>Registered Civil Engineer</td><td>3</td></tr><tr><td>2. Foreman</td><td>High School Graduate</td><td>3</td></tr><tr><td>3. Construction Safety and Health Personnel</td><td>With HSE/COSH Training</td><td>3</td></tr></table>	Key Personnel	General Experience	Relevant Experience(years)	Daily required site personnel			1. Project Engineer	Registered Civil Engineer	3	2. Foreman	High School Graduate	3	3. Construction Safety and Health Personnel	With HSE/COSH Training	3
Key Personnel	General Experience	Relevant Experience(years)														
Daily required site personnel																
1. Project Engineer	Registered Civil Engineer	3														
2. Foreman	High School Graduate	3														
3. Construction Safety and Health Personnel	With HSE/COSH Training	3														
10.5	The minimum major equipment requirements are the following: <table><tr><th><u>Equipment</u></th><th><u>Capacity</u></th><th><u>Number of Units</u></th></tr><tr><td>Hand Tools</td><td></td><td>5</td></tr><tr><td>Hand Drill</td><td></td><td>5</td></tr><tr><td>Grinder</td><td></td><td>3</td></tr></table>	<u>Equipment</u>	<u>Capacity</u>	<u>Number of Units</u>	Hand Tools		5	Hand Drill		5	Grinder		3			
<u>Equipment</u>	<u>Capacity</u>	<u>Number of Units</u>														
Hand Tools		5														
Hand Drill		5														
Grinder		3														
12	The Approved Budget for the Contract (ABC) is TWO MILLION NINE HUNDRED THOUSAND & 00/100 (PhP2,900,00.00) ONLY. Any bid with a financial component exceeding this amount shall not be accepted.															
15.1	The bid security shall be in the form of a Bid Securing Declaration or any of the following forms and amounts: a. The amount of not less than PhP. 58,000.00 (2% of ABC) , if bid security is in cash, cashier's/manager's check, bank draft/guarantee or irrevocable letter of credit; b. The amount of not less than PhP 145,000 .00 (5% of ABC) if bid security is in Surety Bond.															

19.2	Partial bids are not allowed.
20	No further Instructions.
21	<p>Additional contract documents relevant to the Project:</p> <ol style="list-style-type: none"> 1) Construction Schedule/GANTT Chart (MS Project Format) & S-curve 2) Manpower Schedule 3) Construction Methods 4) Equipment Utilization Schedule 5) Construction Safety and Health Program (approved by the DOLE) 6) PERT/CPM 7) Statement of Cash Flow & Payment Schedule 8) Soft Copy of all submitted documents in PDF File (Submit in USB Flash Drive)

Section IV. General Conditions of Contract

Notes on the General Conditions of Contract

The General Conditions of Contract (GCC) in this Section, read in conjunction with the Special Conditions of Contract in Section V and other documents listed therein, should be a complete document expressing all the rights and obligations of the parties.

Matters governing performance of the Contractor, payments under the contract, or matters affecting the risks, rights, and obligations of the parties under the contract are included in the GCC and Special Conditions of Contract.

Any complementary information, which may be needed, shall be introduced only through the Special Conditions of Contract.

1. Scope of Contract

This Contract shall include all such items, although not specifically mentioned, that can be reasonably inferred as being required for its completion as if such items were expressly mentioned herein. All the provisions of RA No. 9184 and its 2016 revised IRR, including the Generic Procurement Manual, and associated issuances, constitute the primary source for the terms and conditions of the Contract, and thus, applicable in contract implementation. Herein clauses shall serve as the secondary source for the terms and conditions of the Contract.

This is without prejudice to Sections 74.1 and 74.2 of the 2016 revised IRR of RA No. 9184 allowing the GPPB to amend the IRR, which shall be applied to all procurement activities, the advertisement, posting, or invitation of which were issued after the effectivity of the said amendment.

2. Sectional Completion of Works

If sectional completion is specified in the **Special Conditions of Contract (SCC)**, references in the Conditions of Contract to the Works, the Completion Date, and the Intended Completion Date shall apply to any Section of the Works (other than references to the Completion Date and Intended Completion Date for the whole of the Works).

3. Possession of Site

4.1. The Procuring Entity shall give possession of all or parts of the Site to the Contractor based on the schedule of delivery indicated in the **SCC**, which corresponds to the execution of the Works. If the Contractor suffers delay or incurs cost from failure on the part of the Procuring Entity to give possession in accordance with the terms of this clause, the Procuring Entity's Representative shall give the Contractor a Contract Time Extension and certify such sum as fair to cover the cost incurred, which sum shall be paid by Procuring Entity.

4.2. If possession of a portion is not given by the above date, the Procuring Entity will be deemed to have delayed the start of the relevant activities. The resulting adjustments in contract time to address such delay may be addressed through contract extension provided under Annex "E" of the 2016 revised IRR of RA No. 9184.

4. The Contractor's Obligations

The Contractor shall employ the key personnel named in the Schedule of Key Personnel indicating their designation, in accordance with **ITB** Clause 10.3 and specified in the **BDS**, to carry out the supervision of the Works.

The Procuring Entity will approve any proposed replacement of key personnel only if their relevant qualifications and abilities are equal to or better than those of the personnel listed in the Schedule.

5. Performance Security

- 5.1. Within ten (10) calendar days from receipt of the Notice of Award from the Procuring Entity but in no case later than the signing of the contract by both parties, the successful Bidder shall furnish the performance security in any of the forms prescribed in Section 39 of the 2016 revised IRR.
- 5.2. The Contractor, by entering into the Contract with the Procuring Entity, acknowledges the right of the Procuring Entity to institute action pursuant to RA No. 3688 against any subcontractor be they an individual, firm, partnership, corporation, or association supplying the Contractor with labor, materials and/or equipment for the performance of this Contract.

6. Site Investigation Reports

The Contractor, in preparing the Bid, shall rely on any Site Investigation Reports referred to in the SCC supplemented by any information obtained by the Contractor.

7. Warranty

- 7.1. In case the Contractor fails to undertake the repair works under Section 62.2.2 of the 2016 revised IRR, the Procuring Entity shall forfeit its performance security, subject its property(ies) to attachment or garnishment proceedings, and perpetually disqualify it from participating in any public bidding. All payables of the GOP in his favor shall be offset to recover the costs.
- 7.2. The warranty against Structural Defects/Failures, except that occasioned-on force majeure, shall cover the period from the date of issuance of the Certificate of Final Acceptance by the Procuring Entity. Specific duration of the warranty is found in the SCC.

8. Liability of the Contractor

Subject to additional provisions, if any, set forth in the SCC, the Contractor's liability under this Contract shall be as provided by the laws of the Republic of the Philippines.

If the Contractor is a joint venture, all partners to the joint venture shall be jointly and severally liable to the Procuring Entity.

9. Termination for Other Causes

Contract termination shall be initiated in case it is determined *prima facie* by the Procuring Entity that the Contractor has engaged, before, or during the implementation of the contract, in unlawful deeds and behaviors relative to contract acquisition and implementation, such as, but not limited to corrupt, fraudulent, collusive, coercive, and obstructive practices as stated in ITB Clause 4.

10. Dayworks

Subject to the guidelines on Variation Order in Annex "E" of the 2016 revised IRR of RA No. 9184, and if applicable as indicated in the SCC, the Dayworks rates in the Contractor's Bid shall be used for small additional amounts of work only when the Procuring Entity's Representative has given written instructions in advance for additional work to be paid for in that way.

11. Program of Work

- 11.1. The Contractor shall submit to the Procuring Entity's Representative for approval the said Program of Work showing the general methods, arrangements, order, and timing for all the activities in the Works. The submissions of the Program of Work are indicated in the SCC.
- 11.2. The Contractor shall submit to the Procuring Entity's Representative for approval an updated Program of Work at intervals no longer than the period stated in the SCC. If the Contractor does not submit an updated Program of Work within this period, the Procuring Entity's Representative may withhold the amount stated in the SCC from the next payment certificate and continue to withhold this amount until the next payment after the date on which the overdue Program of Work has been submitted.

12. Instructions, Inspections and Audits

The Contractor shall permit the GOP or the Procuring Entity to inspect the Contractor's accounts and records relating to the performance of the Contractor and to have them audited by auditors of the GOP or the Procuring Entity, as may be required.

13. Advance Payment

The Procuring Entity shall, upon a written request of the Contractor which shall be submitted as a Contract document, make an advance payment to the Contractor in an amount not exceeding fifteen percent (15%) of the total contract price, to be made in lump sum, or at the most two installments according to a schedule specified in the SCC, subject to the requirements in Annex "E" of the 2016 revised IRR of RA No. 9184.

14. Progress Payments

The Contractor may submit a request for payment for Work accomplished. Such requests for payment shall be verified and certified by the Procuring Entity's Representative/Project Engineer. Except as otherwise stipulated in the SCC, materials and equipment delivered on the site but not completely put in place shall not be included for payment.

15. Operating and Maintenance Manuals

- 15.1. If required, the Contractor will provide "as built" Drawings and/or operating and maintenance manuals as specified in the SCC.

- 15.2. If the Contractor does not provide the Drawings and/or manuals by the dates stated above, or they do not receive the Procuring Entity's Representative's approval, the Procuring Entity's Representative may withhold the amount stated in the SCC from payments due to the Contractor.

Section V. Special Conditions of Contract

Notes on the Special Conditions of Contract

Similar to the BDS, the clauses in this Section are intended to assist the Procuring Entity in providing contract-specific information in relation to corresponding clauses in the GCC found in Section IV.

The Special Conditions of Contract (SCC) complement the GCC, specifying contractual requirements linked to the special circumstances of the Procuring Entity, the Procuring Entity's country, the sector, and the Works procured. In preparing this Section, the following aspects should be checked:

- a. Information that complements provisions of the GCC must be incorporated.
- b. Amendments and/or supplements to provisions of the GCC as necessitated by the circumstances of the specific purchase, must also be incorporated.


However, no special condition which defeats or negates the general intent and purpose of the provisions of the GCC should be incorporated herein.

Special Conditions of Contract


GCC Clause													
2	<p>The Intended Completion Date is</p> <p>75 calendar days upon receipt of the Notice to Proceed</p> <p><i>NOTE: The contract duration shall be reckoned from the start date and not from contract effectivity date.</i></p>												
4.1	<p>The CHMSC shall give possession of all parts of the Site to the Contractor upon receipt of Notice to Proceed by the latter.</p>												
6	<p>No further instruction</p>												
7.2	<p>[In case of semi-permanent structures, such as buildings of types 1, 2, and 3 as classified under the National Building Code of the Philippines, concrete/asphalt roads, concrete river control, drainage, irrigation lined canals, river landing, deep wells, rock causeway, pedestrian overpass, and other similar semi-permanent structures:] Five (5) years.</p>												
8	<p>The Contractor shall employ the following Key Personnel as stated in the BDS.</p> <p>1. Project Engineer 2. Construction Safety and Health personnel 3. Foreman</p> <p>The contractor must ensure that nominated and duly approved key personnel will not be demobilized from site unless replacement is duly evaluated and approved.</p> <p>The non-availability of any key personnel from the project site will be subject to penalty/deduction from the next billing:</p> <table><tr><th>No.</th><th>Key Personnel</th><th>Amount of Deduction per Day of Non-appearance</th></tr><tr><td>1.</td><td>Project Engineer</td><td>P800</td></tr><tr><td>2.</td><td>Construction Safety & Health Personnel</td><td>P700</td></tr><tr><td>3.</td><td>Foreman</td><td>P500</td></tr></table> <p>The following condition will be ground for withholding of payment for the next billing.</p> <p>1. Poor supervision and inaction of the concerned contractor to the items and points included on Site Observation Reports (SOR's), Official Letters and other form of instructions and</p>	No.	Key Personnel	Amount of Deduction per Day of Non-appearance	1.	Project Engineer	P800	2.	Construction Safety & Health Personnel	P700	3.	Foreman	P500
No.	Key Personnel	Amount of Deduction per Day of Non-appearance											
1.	Project Engineer	P800											
2.	Construction Safety & Health Personnel	P700											
3.	Foreman	P500											

	<p>reports related to any observed non-conformity and non-compliance to the relevant clauses of the contract and the technical specifications – P500/ point.</p> <ol style="list-style-type: none"> 2. Prescribed (PPE's) Personal Protective Equipment <ol style="list-style-type: none"> 3.a No safety hats – P500/worker/day of occurrence 3.b No safety shoes – P500/worker/day of occurrence 3.c Non- availability or improper use of the body harness and other life-saving equipment on site – P500/worker/day of occurrence. 3.d. Non wearing of face mask – P500/worker/day of occurrence. 3. Non-conformance to the Construction Safety Guidelines for the implementation of all DPWH Infrastructure Projects During the COVID-19 Public Health Crisis (DPWH DO. 35 s.2020) – P2,500/day of occurrence. 4. Non-conformance to school guidelines especially the non-smoking policy – P500/day of occurrence. 5. Implementation of critical works without permit such as concrete pouring, installation of devices, wires and conduits without prior samples and approval and other forms of work – Php5,000.00/point. 6. Non-submission of reports such as but not limited to, the Daily Reports and Look Ahead Schedules– Php. 500.00/day of occurrence and delay. 7. Non-submission of brochures and samples of materials prior to installation at site and installation of unapproved materials – Php. 5,000/point. 8. Non-availability of pledged equipment and manpower at site. – Php. 500.00/day of occurrence. 9. Smoking within the school premises - P500/per occurrence.
10	a. No day works are applicable to the contract.
11.1	The Contractor shall submit the Program of Work to the Procuring Entity's Representative within 7 days of delivery of the Notice of Award.
11.2	<p>The period of Program of Work updates is every fifteen (15) days.</p> <p>The amount to be withheld for late submission of an updated Program of Work is FIFTEEN THOUSAND PESOS (Php15,000.00) only. Other relevant rules and regulations as well as communication protocol shall be</p>


	discussed during the pre-bid conference and shall form part of the contract. Copy of which given to the contractor on the date for the conduct of the pre-construction conference.
13	No Advance payment.
14	<i>No further instructions</i>
15.1	<p>The date by which operating and maintenance manuals are required during the commissioning of each of the equipment to be installed by the contractor.</p> <p>The date by which “as built” drawings are required will be before the processing of the occupancy permit or fifteen (15) calendar days from the final handing over whichever comes earlier.</p>
15.2	The amount to be withheld for failing to produce “as built” drawings and/or operating and maintenance manuals by the date required is TWENTY-FIVE THOUSAND PESOS (Php25,000.00) ONLY for each requirement.

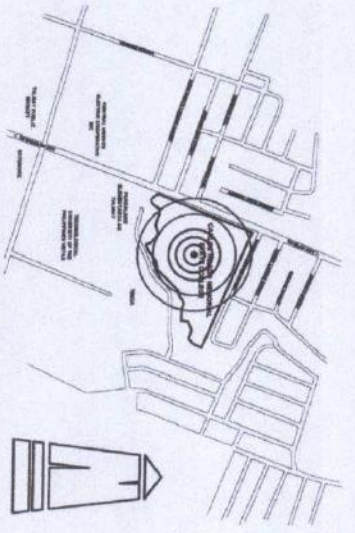


VICINITY MAP
SCALE: NTS

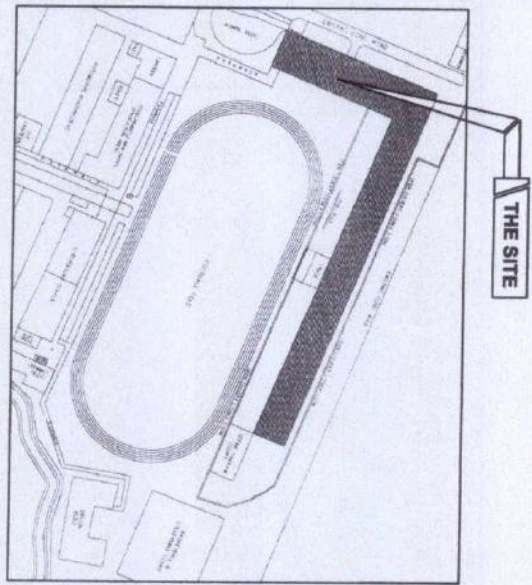


SITE DEVELOPMENT PLAN
SCALE: NTS

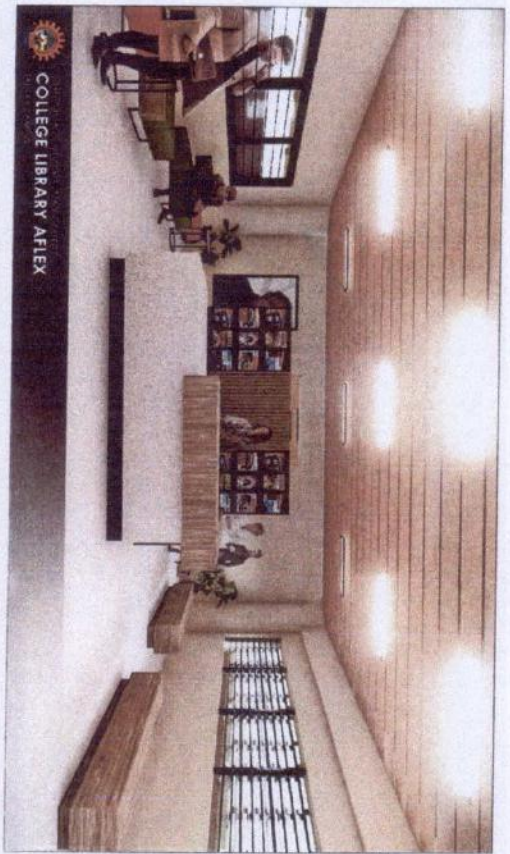

COLLEGE LIBRARY ANNEX

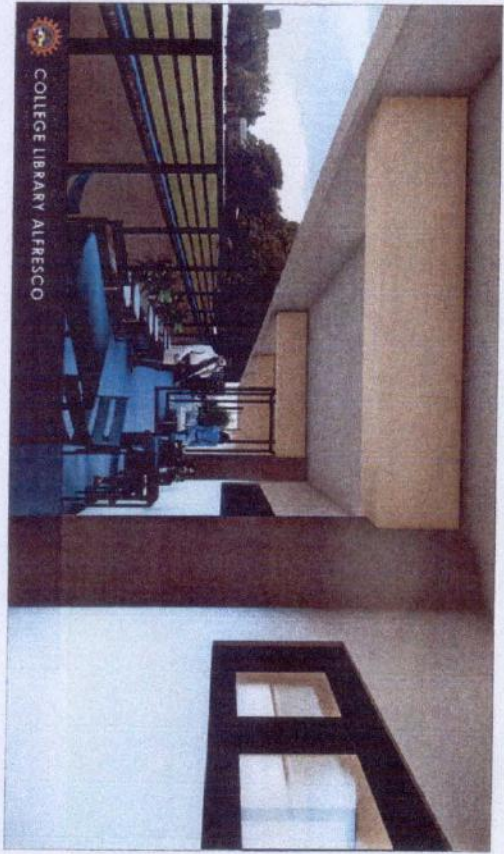

COLLEGE LIBRARY MAIN BUILDING

 <p>Office of the Registrar CAGAYAN STATE UNIVERSITY Office of the Registrar CAGAYAN STATE UNIVERSITY</p>		<p>PROJECT TITLE: ENHANCEMENT OF COLLEGE LIBRARY EXTENSION</p>		<p>PREPARED BY: KENNEDY M. FERNANDEZ COLLEGE SECRETARY</p>		<p>CHECKED BY: ASST. DIR. OF REGISTRAR, and ENRICA J. JUN MARIANO JR. DIRECTOR FROM</p>		<p>APPROVED BY: ROSALENDA S. VENTURA, JR. VICE PRESIDENT FOR ADMINISTRATION</p>		<p>SHEET NO.: C</p>	
										<p>PAGE NO.: S</p>	



PROJECT TITLE:
**ENHANCEMENT OF COLLEGE
LIBRARY EXTENSION**

PREPARED BY:
KRISTIE JOT R. VENTURANTE
CHIEF DRAFTSMAN

CHECKED BY:
AB. ASER
ENGR. CLAYTON A. ASER
PROJECT MANAGER

ENG. JIM JIN MARQUE
DIRECTOR

KOSALINDA S. PIVILA, LIE
VICE PRESIDENT FOR ADMINISTRATION

APPROVED BY:
NORBERTO P. MANEJILANAN, PhD
SAC PRESIDENT III


SHEET NO.:
A

PAGE NO.:
2

SCHEDULE OF DOORS & WINDOWS


SCALE:


1:200m

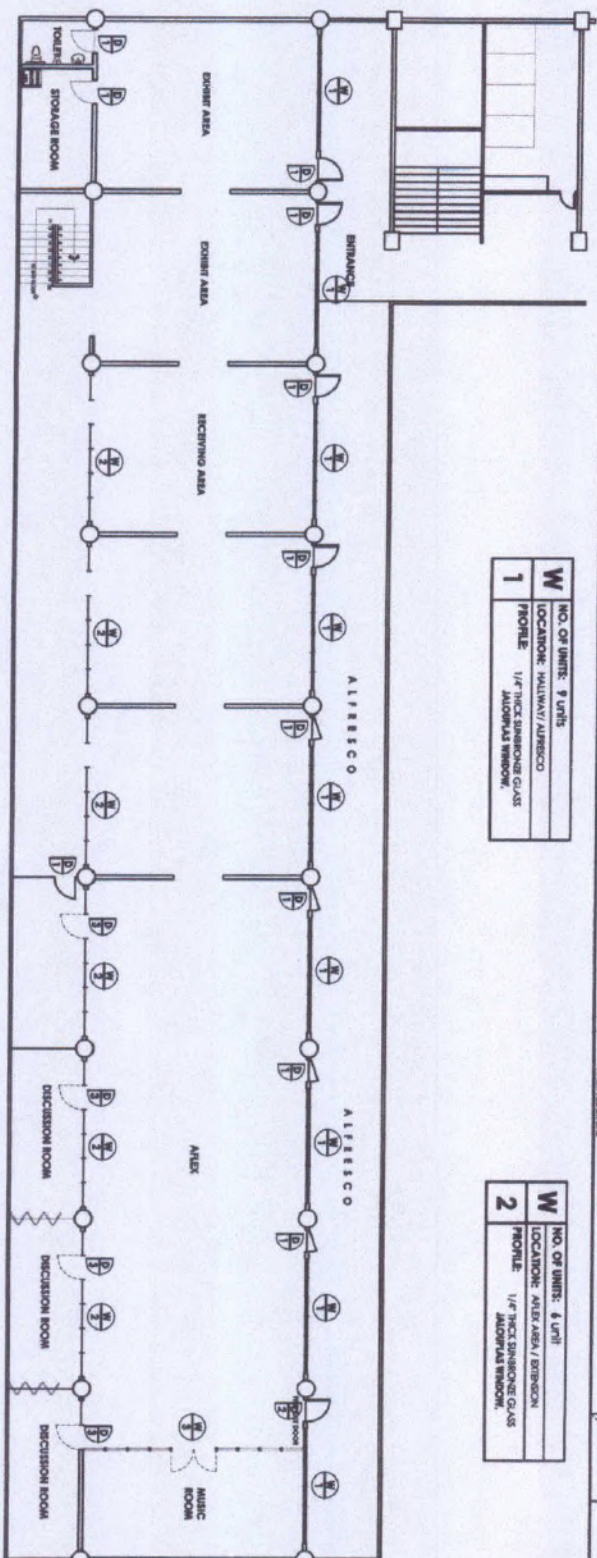


NO. OF UNITS: 9 UNITS
W
LOCATION: HALLWAY / ALFRESCO
PROFILE: 1/4" THICK SHIMKONG GLASS
ALUMINUM WINDOW.
1

NO. OF UNITS: 6 UNITS
W
LOCATION: ALEX AREA / DISCUSSION
PROFILE: 1/4" THICK SHIMKONG GLASS
ALUMINUM WINDOW.
2

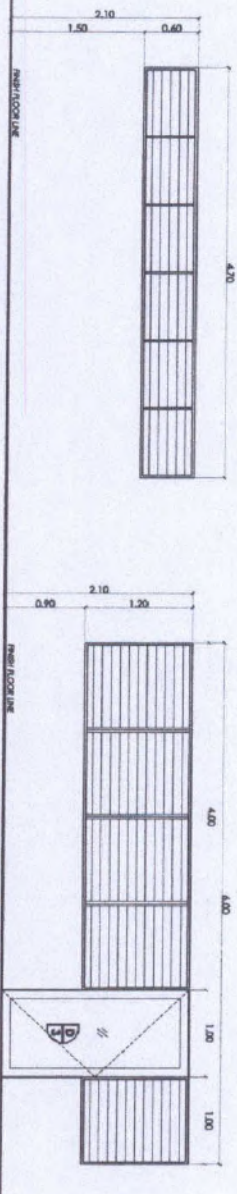

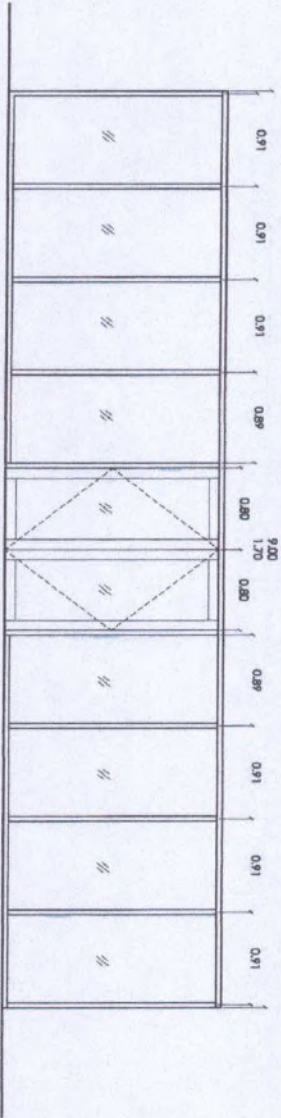


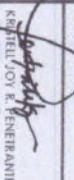


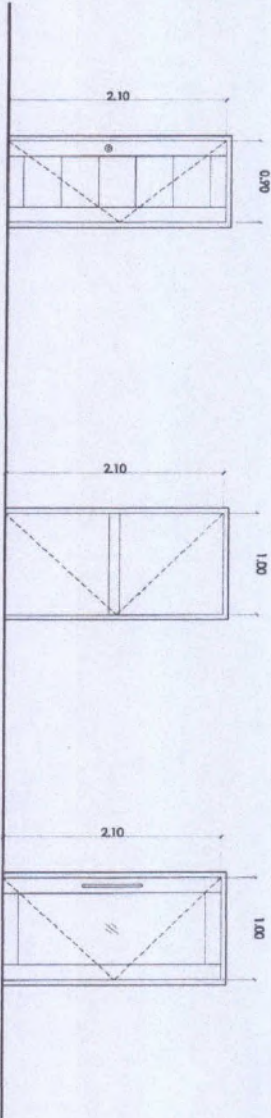W	NO. OF UNITS: 1 unit
LOCATION:	MUSIC ROOM
PROFILE:	1/4" THICK SUNBRONZE TINTED GLASS, WITH 2 SWING TYPE GLASS DOOR
3	




D	NO. OF UNITS: 11 units
LOCATION:	ALFRESCO AREA, STORAGE, ETC
PROFILE:	PANEL DOOR, IN STAIN & VARNISH FINISH
1	

D	NO. OF UNITS: 1 unit
LOCATION:	ALFRESCO AREA
PROFILE:	METAL DOOR, FIRE EXIT DOOR
2	

D	NO. OF UNITS: 4 units
LOCATION:	MUSIC AREA
PROFILE:	1/4" THICK SUNBRONZE GLASS DOOR
3	


 Department of Education Division Office - Marikina City MARIKINA CITY SCHOOL DIVISION OFFICE		PROJECT TITLE: ENHANCEMENT OF COLLEGE LIBRARY EXTENSION		PREPARED BY:  KAREL J. R. PENETRANTE CHIEF DESIGNER		CHECKED BY:  ENGR. JUN MAÑALILI DESIGNER		APPROVED BY:  NORBERTO P. MANALANG, Ph.D. VICE PRESIDENT		SHEET NO: A		PAGE NO: 3	
OFFICE OF THE PHYSICAL PLANNING AND DEVELOPMENT		PROJECT LOCATION: TALISAY CAMPUS		CHIEF DESIGNER		DESIGNER		VICE PRESIDENT FOR ADMINISTRATION					

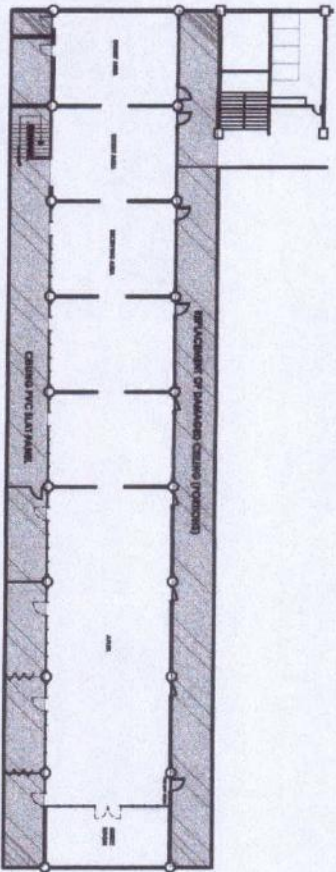

CEILING PLAN LAYOUT

SCALE:


1:500m

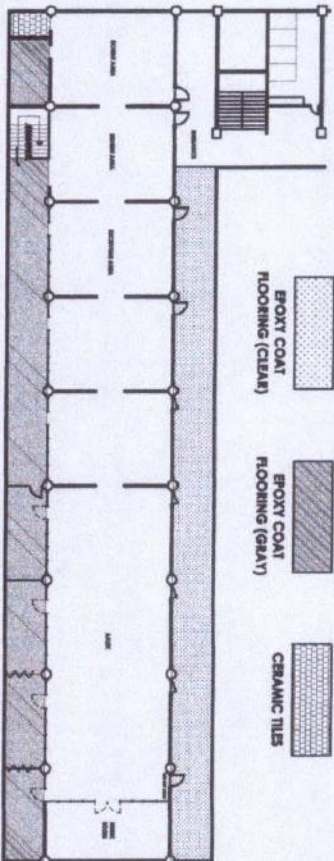

FLOORING LAYOUT

SCALE:



1:500m

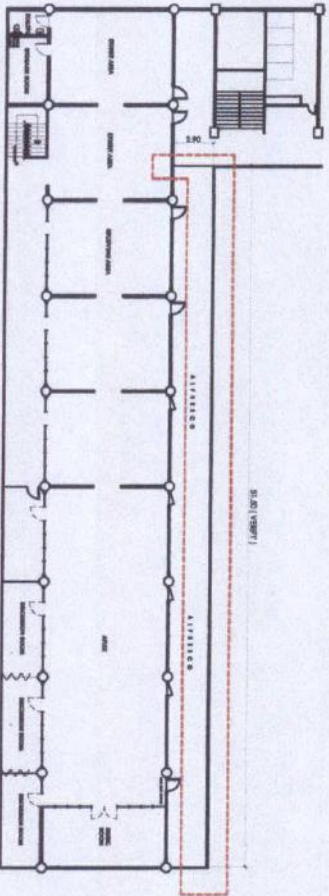

RAILING DESIGN DETAILS

SCALE:

1:500m

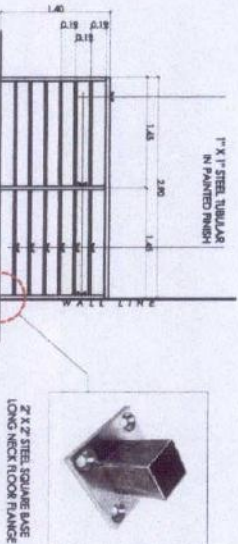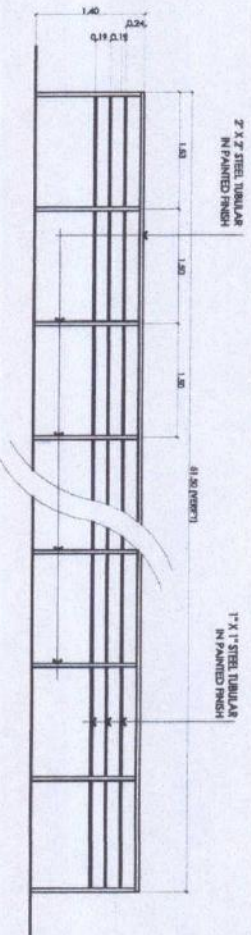

RAILING DETAILS

SCALE:

1:80m



Department of Education
CARLOS HILADO MANSALANG
STATE COLLEGE
Bataan

OFFICE OF THE DEPUTY CHIEF OF STAFF
AND ADMINISTRATIVE SERVICES

PROJECT TITLE:

ENHANCEMENT OF COLLEGE
LIBRARY EXTENSION

PREPARED BY:

KRISTIELOT R. FENETRANTE
COLLEGE DEPUTY CHIEF OF STAFF

CHECKED BY:

AL. ARBER
COLLEGE DEPUTY CHIEF OF STAFF

DIRECTOR FROM:

EVERALDO JUN MARIANO
DIRECTOR FROM

APPROVED BY:



NORBERTO P. MAGSILABANAN, Ph.D.
SUC PRESIDENT

SHEET NO.:

A


PAGE NO.:

4

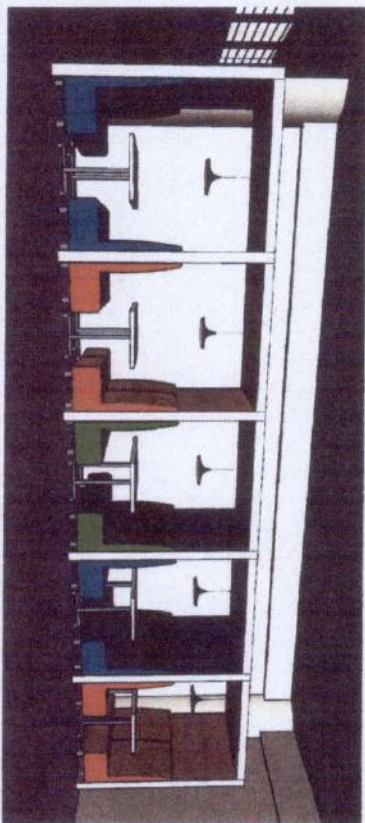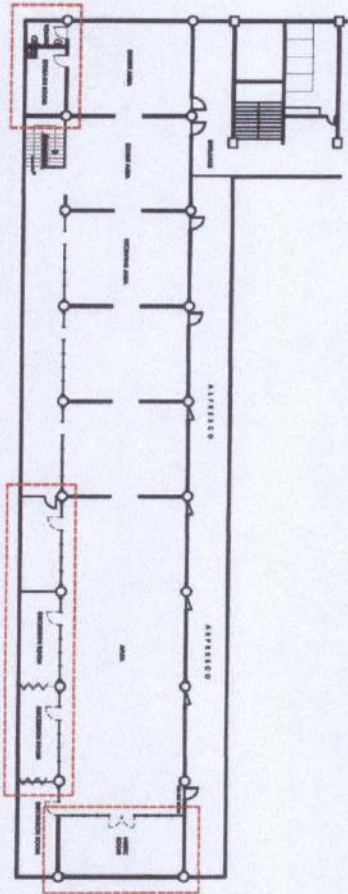


(COLORS TO BE SPECIFIED BY ARCHITECT)


BM-00885 TANGERINETTE
B-7540 BREEZE
BSG-405 - SPRINGFEST

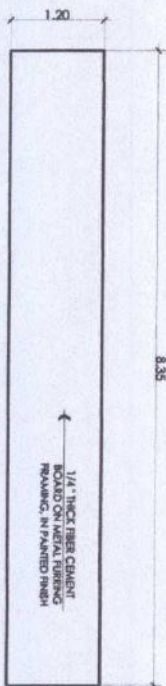

STUDY POD PLAN

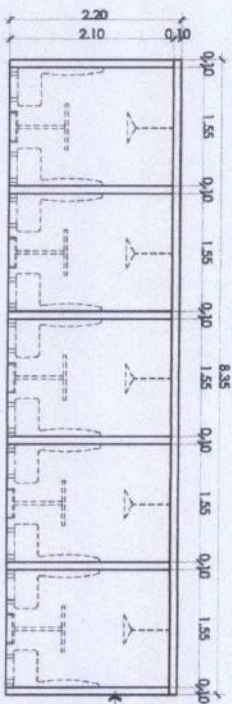

FRONT VIEW

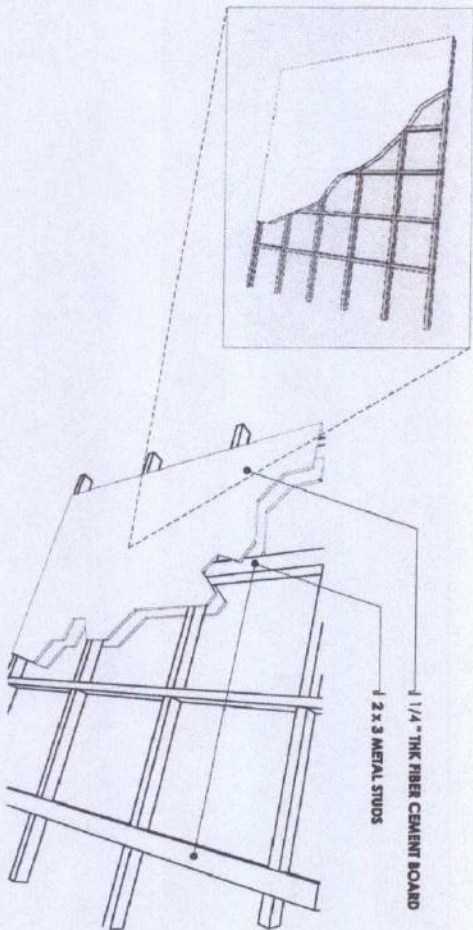

DRYWALL DETAILS

SCALE: 1:150m

STUDY POD DETAILS

SCALE: 1:80m



Office of the Provincial Engineer
CAGAYAN DE ORO, MINDANAO
STATE COLLEGE
CAGAYAN DE ORO, MINDANAO

PROJECT TITLE:

ENHANCEMENT OF COLLEGE
LIBRARY EXTENSION

PROJECT LOCATION: TALAY CAMPUS

PREPARED BY:

KRISTELL OY R. PENETRANTE
COLLEGE DESIGNER

CHECKED BY:

DR. ARNOLD L. DELA CRUZ, JR.
COLLEGE DESIGNER

APPROVED BY:

EVERALDO J. JUAN MARIANO
DIRECTOR

APPROVED BY:





ROSALINDA L. TRINIDAD, LL.B.
VICE PRESIDENT FOR ADMINISTRATION

APPROVED BY:


NORBERTO P. MANUEL, JR., Ph.D.
VICE PRESIDENT





SHEET NO.: PAGE NO.:

A 5

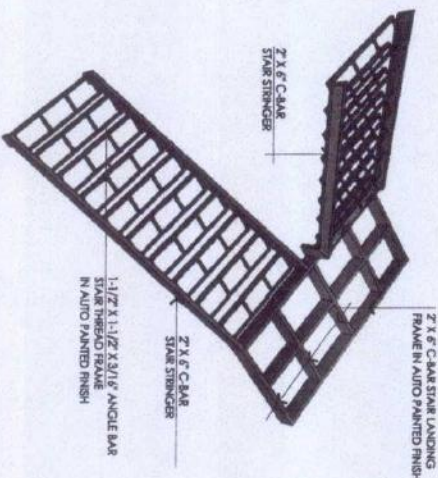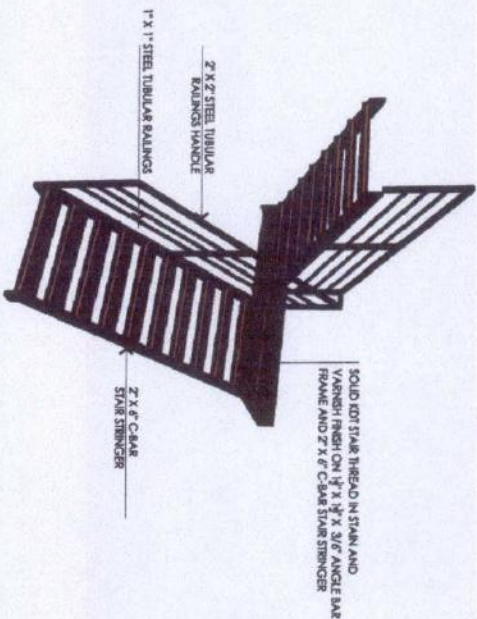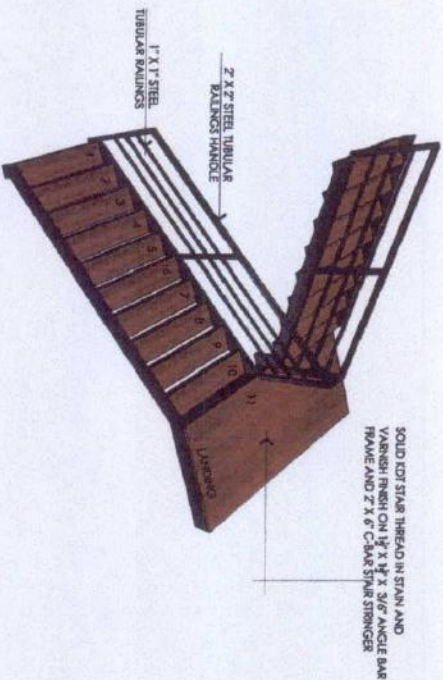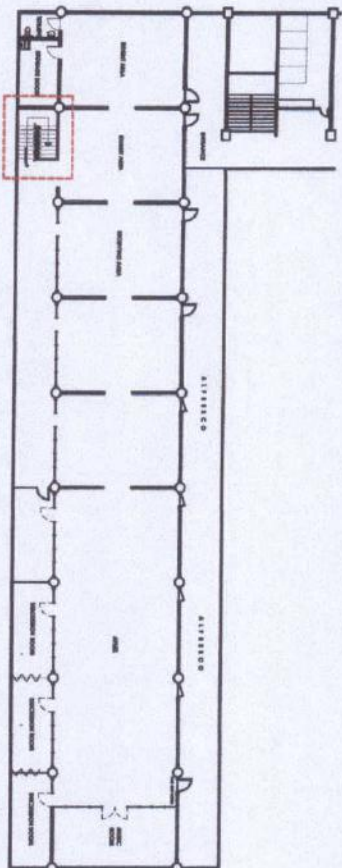

STAIRCASE DETAILS SCALE: 1:80m






 <p>DEPARTMENT OF EDUCATION OFFICE OF THE REGIONAL DIRECTOR DIVISION OFFICE - MARIKINA CITY</p>	<p>PROJECT TITLE:</p> <p>ENHANCEMENT OF COLLEGE LIBRARY EXTENSION</p>	<p>PREPARED BY:</p> <p>ENRICHILLO, E. YENETRANIE</p>	<p>CHECKED BY:</p> <p>AB. ALVAREZ</p>	<p>ENGINEER:</p> <p>ENG. JUAN JUN MARIANO</p>	<p>VICE PRESIDENT FOR ADMINISTRATION:</p> <p>KOSALINDO, S. BUVILLA, II</p>	<p>APPROVED BY:</p> <p>NORBERTO P. MANEJILABAN, Ph.D.</p>	<p>SHEET NO: A</p> <p>PAGE NO: 6</p>
---	---	--	---------------------------------------	---	--	---	--------------------------------------

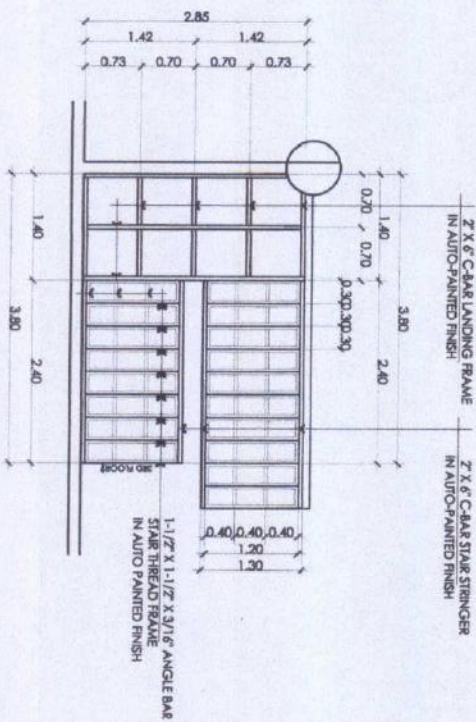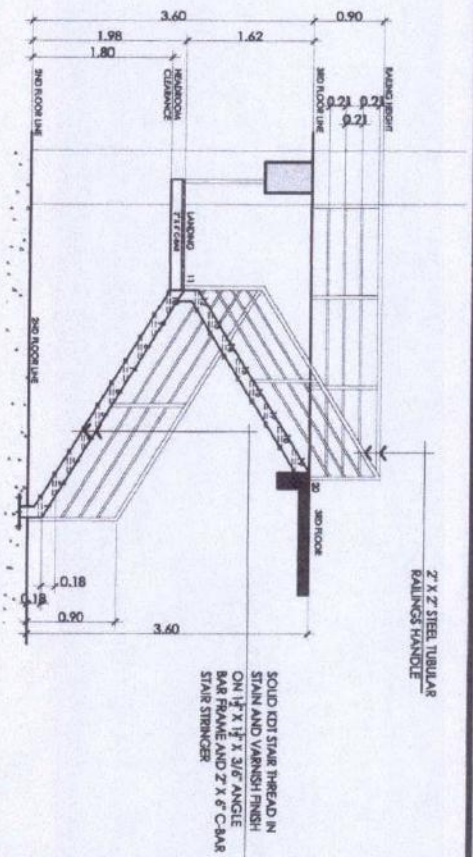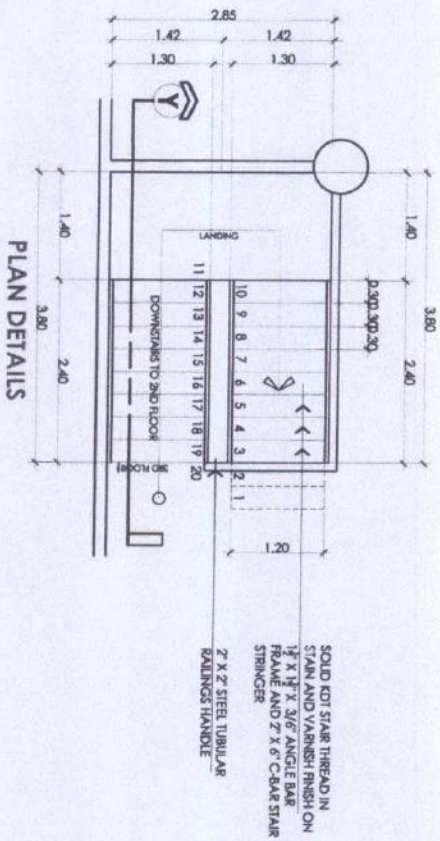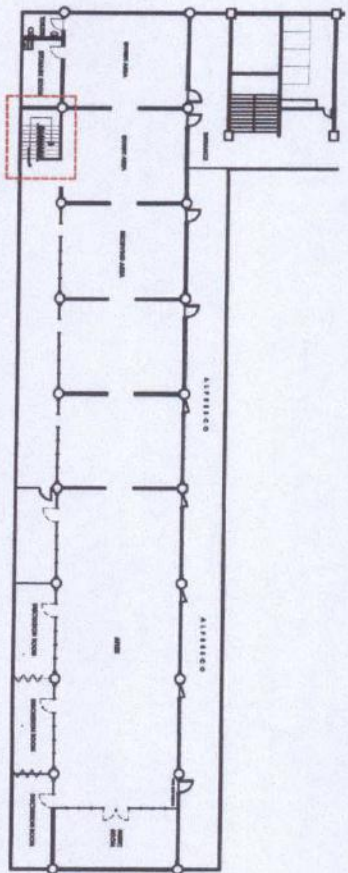

STAIRCASE DETAILS

SCALE: 1:80m


[illegible]

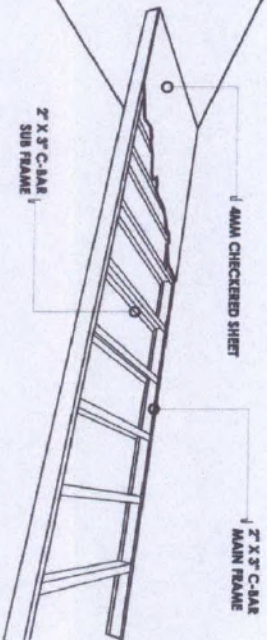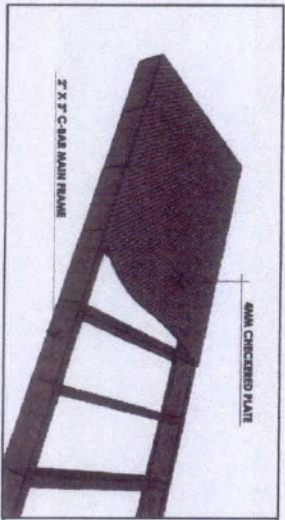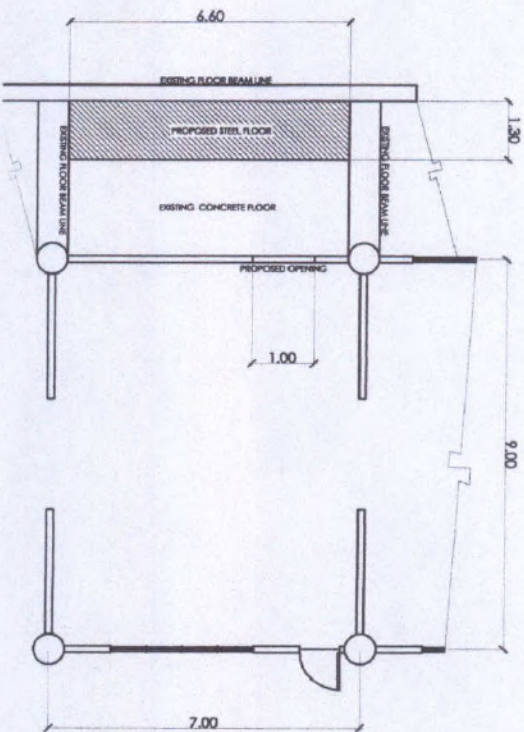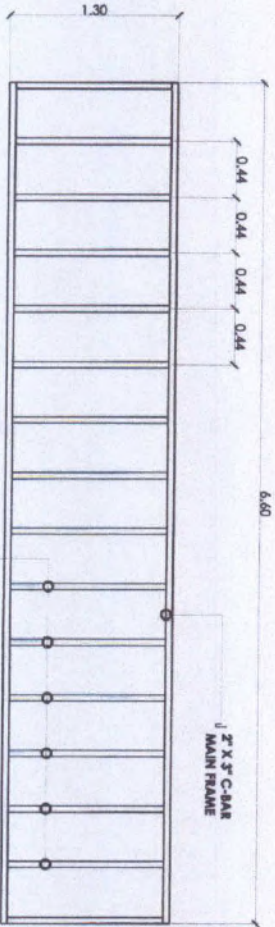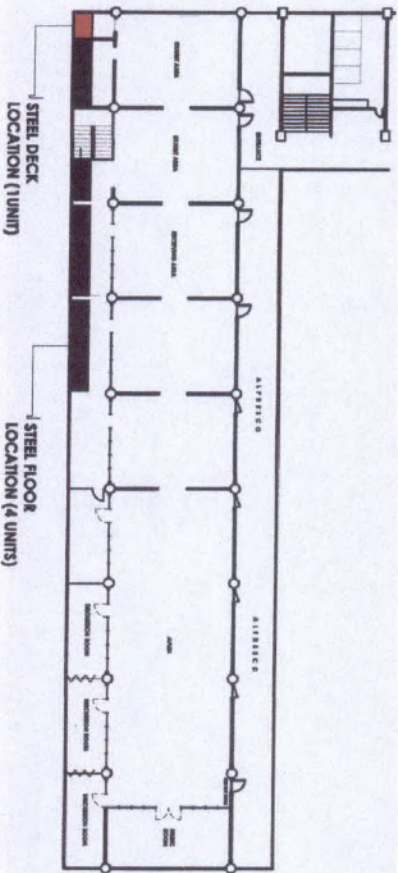

STEEL FLOOR FRAMING DETAILS

SCALE:

1:150m

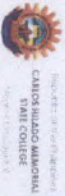

PROJECT TITLE:
ENHANCEMENT OF COLLEGE
LIBRARY EXTENSION

PREPARED BY:
KIM ELLIOT R. PENETRANTE
COLLEGE PLANNING


CHECKED BY:
MR. ANTONIO D. SORIANO
DIRECTOR

ENGR. JIM MARIANO
DIRECTOR

ROSALINDA S. TUVILLA, LL.B.
VICE PRESIDENT FOR ADMINISTRATION

APPROVED BY:
NORBERTO P. NANTILABANAN, Ph.D.
SUC PRESIDENT III


SHEET NO.:
A
PAGE NO.:
8

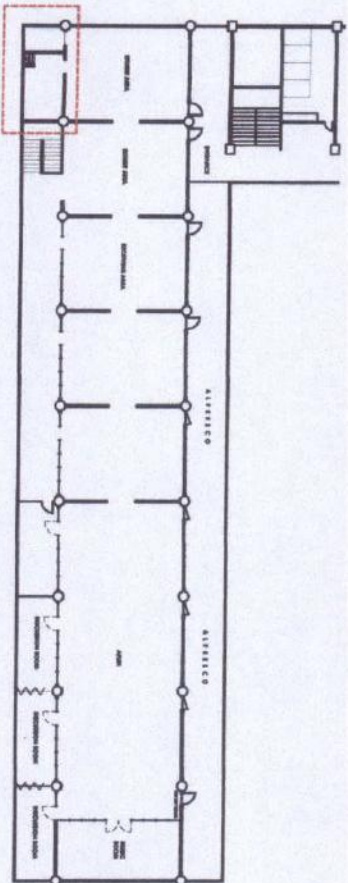

CEILING PLAN LAYOUT

SCALE:


1:500m

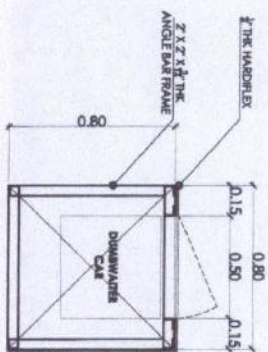


FRAMING PLAN

SCALE:

1:50m

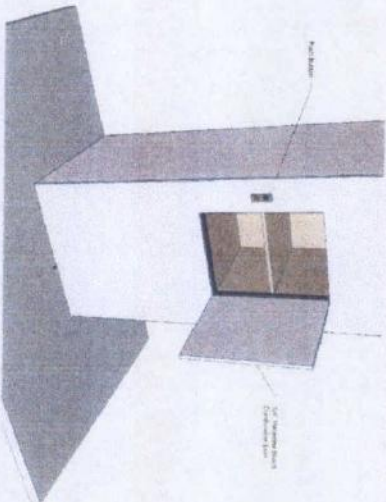


PERSPECTIVE

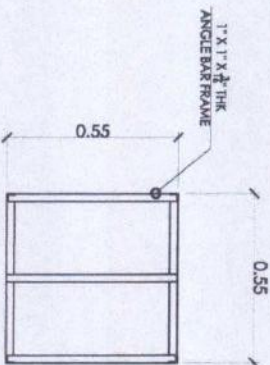

FRAMING PLAN

SCALE:

1:20m

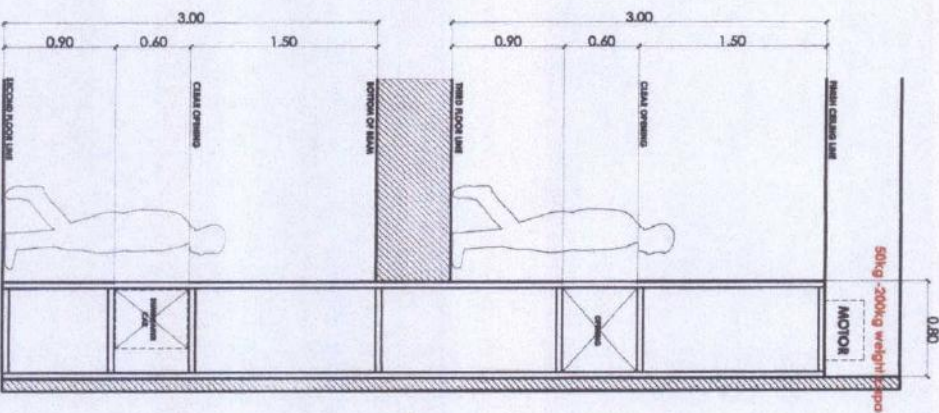

SECTION DETAIL

SCALE:

1:50m



DEPARTMENT OF EDUCATION
STATE COLLEGE
PROJECT LOCATION: TAYBAY CAMPUS

PROJECT TITLE:

ENHANCEMENT OF COLLEGE
LIBRARY EXTENSION

PROJECT LOCATION: TAYBAY CAMPUS

PREPARED BY:

ROBERT JOY R. BENEZUELA
CHIEF ARCHITECT

CHECKED BY:

DR. ARNOLD S. BUSTAMANTE
DIRECTOR

APPROVED BY:





ROBERTO F. MANUELABANAN, Ph.D.
VICE PRESIDENT FOR ADMINISTRATION

SHEET NO:

A


PAGE NO:

9

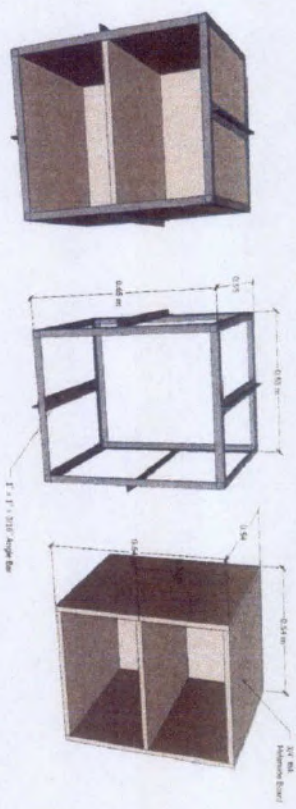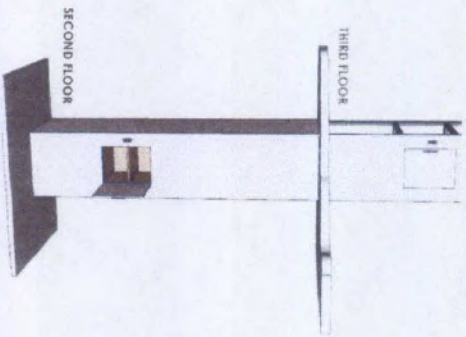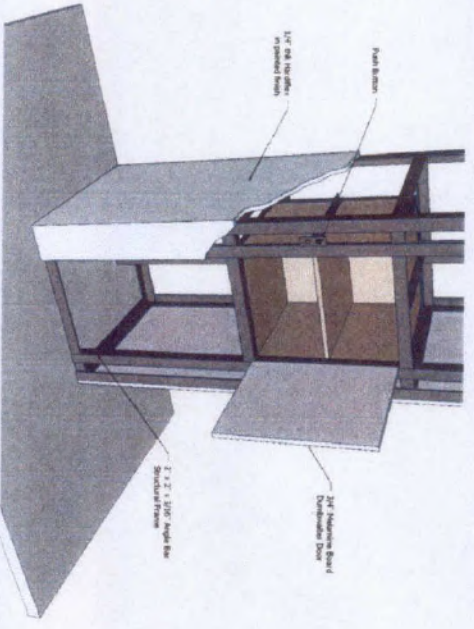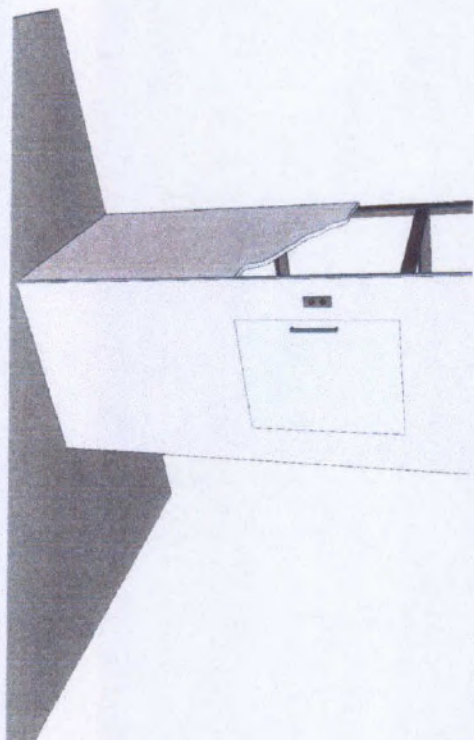


DUMBWAITER DETAILS


		PROJECT TITLE:		PREPARED BY:		CHECKED BY:		APPROVED BY:		SHEET NO:		PAGE NO:	
STATE COLLEGE OF AGRICULTURE AND MECHANICAL ENGINEERING, CALICUT		ENHANCEMENT OF COLLEGE LIBRARY EXTENSION		KRISHNAN, K. K.		AR. ALBIN		ROSHAN, S. T.		A		10	
PROJECT LOCATION: JALAN CAMPUS		COLLEGE DEPARTMENT		DIRECTOR		VICE PRESIDENT FOR ADMINISTRATION		VICE PRESIDENT FOR ADMINISTRATION					

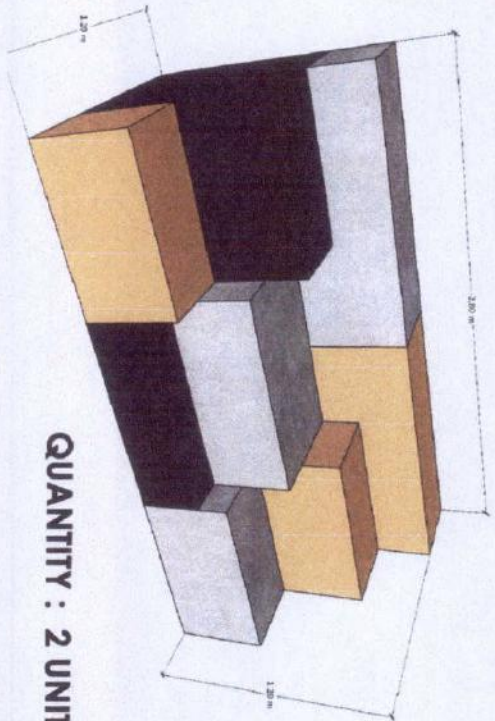


QUANTITY : 2 UNITS

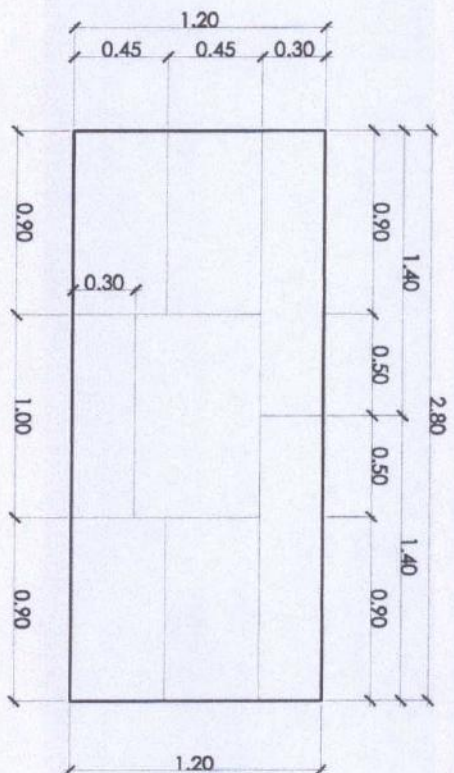

FRONT VIEW

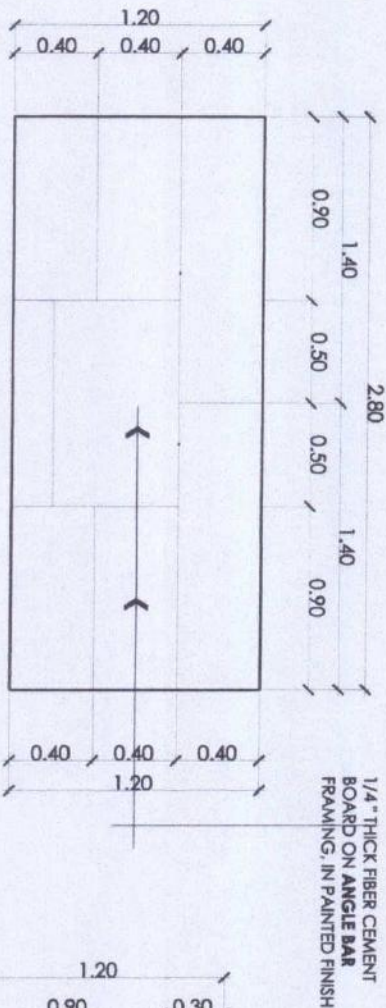


SIDE BENCH PLAN

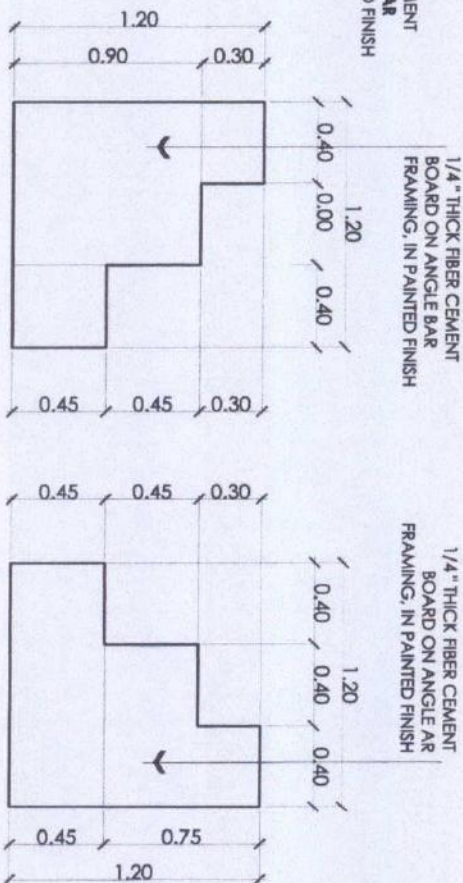

LEFT VIEW


RIGHT VIEW

 OFFICE OF THE DEPARTMENT OF EDUCATION DIVISION OFFICE - MARIKINA CITY		PROJECT TITLE: ENHANCEMENT OF COLLEGE LIBRARY EXTENSION		PREPARED BY: KRISTEL JOT R. FENERANIE COLLEGE DESIGNER		CHECKED BY: MR. ALBERTO S. JAVIER ENGR. COLLEGE DESIGNER		ENGINEER JUN. MARQUE DIRECTOR TDO		APPROVED BY: ROSALINDA S. JUVILA, LL.B. VICE PRESIDENT FOR ADMINISTRATION		APPROVED BY: NORBERTO P. MANCULABAN, Ph.D. SUC PRESIDENT		SHEET NO.: ID		PAGE NO.: 1	
--	--	---	--	---	--	---	--	--------------------------------------	--	--	--	---	--	-------------------------	--	-----------------------	--


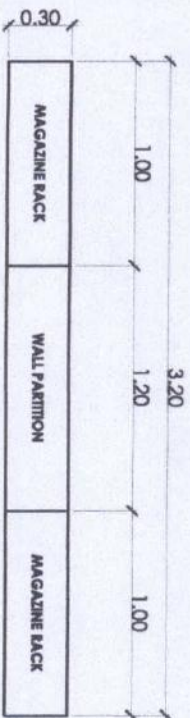


PLAN

PVC SLAT PANELS, FLUTED TYPE
(TO BE SPECIFIED BY ARCHITECT)

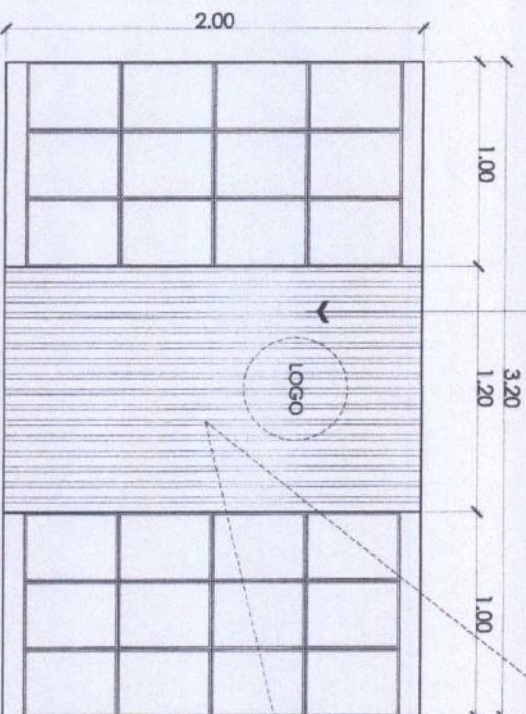


PVC SLAT PANELS, FLUTED TYPE
(TO BE SPECIFIED BY ARCHITECT)

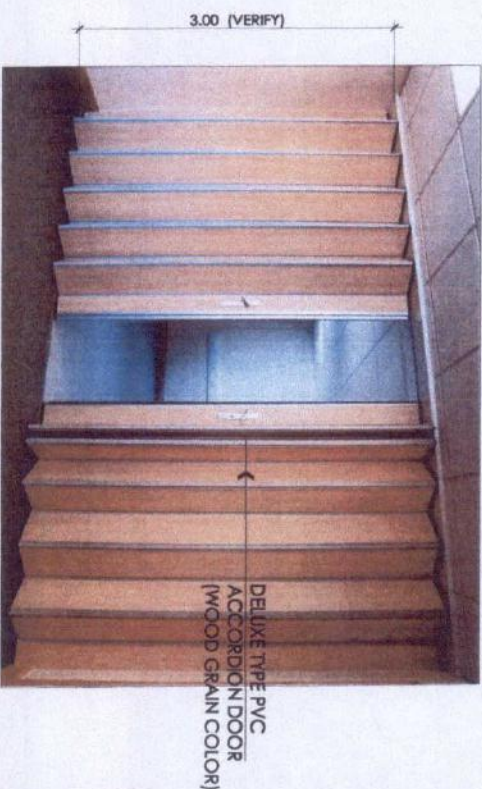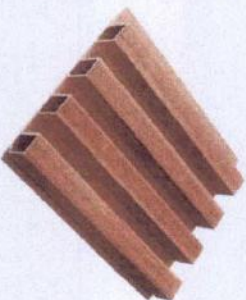

DELUXE TYPE PVC
ACCORDION DOOR
(WOOD GRAIN COLOR)

PVC ACCORDION DOOR (2 - UNITS)

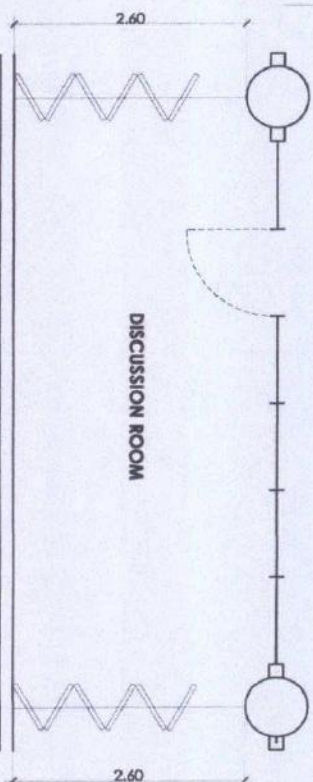

DISCUSSION ROOM

RECEIVING WALL PARTITION

SCALE: 1:30m

QUANTITY : 1 UNIT

ACCORDION DOOR DETAILS

SCALE: 1:70m



UNIVERSITY OF THE PHILIPPINES
CAMPUS MINDAO MINDORA
TIGAY COULD
KABATANG LARI
PROJECT LOCATION: TALSAY CAMPUS

PROJECT TITLE:

ENHANCEMENT OF COLLEGE
LIBRARY EXTENSION

PREPARED BY:

KRISTELL DOT R. FENETRANIE
COLLEGE DRAFTSMAN

CHECKED BY:

MR. ARNOLD M. GONZALES JR.
VICE CHIEF ARCHITECT

DESIGNED BY:


ENGR. JONATHAN MARIANO
DIRECTOR

APPROVED BY:


ROSAMUNDA S. TUVILLA, LTB
VICE PRESIDENT FOR ADMINISTRATION

SHEET NO.: PAGE NO.:


ID 2

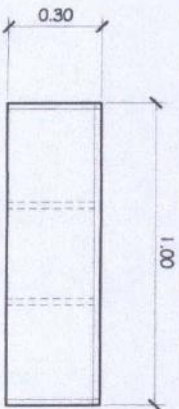

TOP VIEW

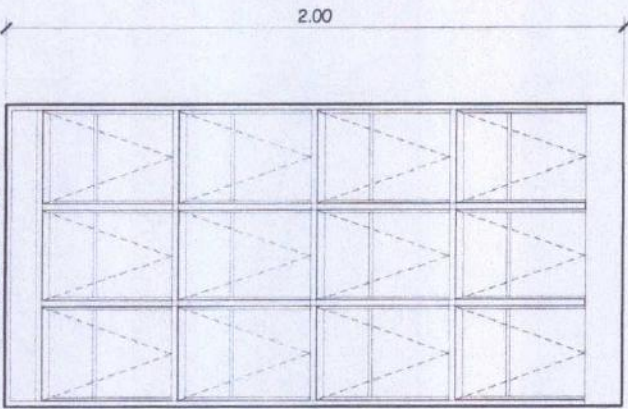


FRONT ELEVATION

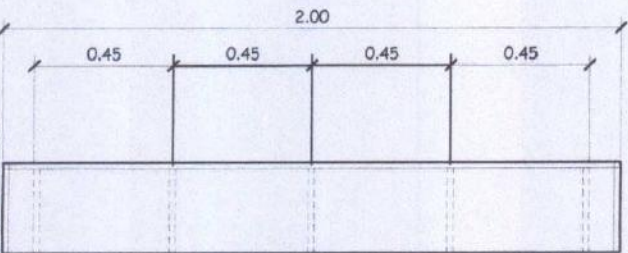


SIDE ELEVATION

1/4" MARINE PLYWOOD |
MAIN PANEL W/
HYDRAULIC HINGE

6mm STAINLESS STEEL GUARD

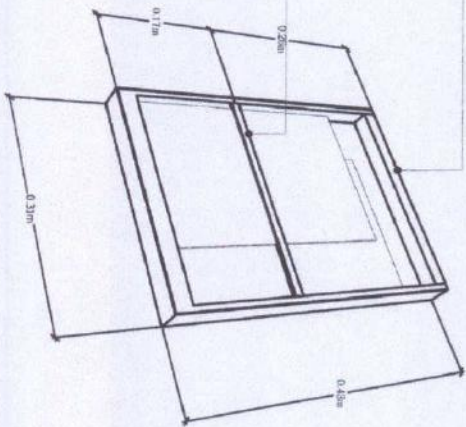

PERSPECTIVE

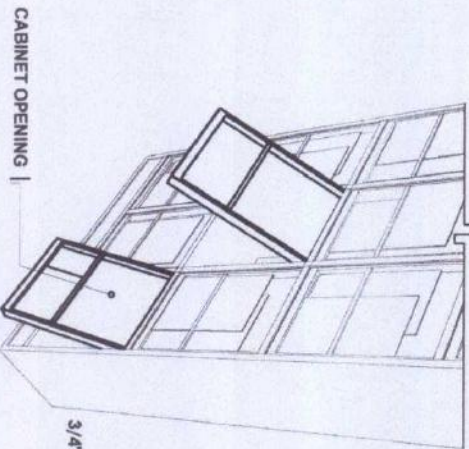

ISOMETRIC

1/4" MARINE PLYWOOD |
BACKING

3/4" MARINE PLYWOOD |
MID RAIL

3/4" MARINE PLYWOOD |
MAIN PANEL

CABINET OPENING |

SHELVES OPENING

MAGAZINE RACK DETAIL

SCALE: 1:20m



OFFICE OF THE PRESIDENT
AND VICE PRESIDENT

PROJECT TITLE:
ENHANCEMENT OF COLLEGE
LIBRARY EXTENSION

PREPARED BY:
KRISTEL JOY R. FERRERANTE
COLLEGE GRADUATE

CHECKED BY:
AS. ARCHT. [Signature]
PROJECT COORDINATOR JR.


ENGR. JIM J. M. MANGRIZ
DIRECTOR TPAW

ROSALINDA S. TORRES, LUP
VICE PRESIDENT FOR ADMINISTRATION

APPROVED BY:
NOMERIO P. MANUEL, LUP
SUC PRESIDENT III

ID 3


SHEET NO. PAGE NO.

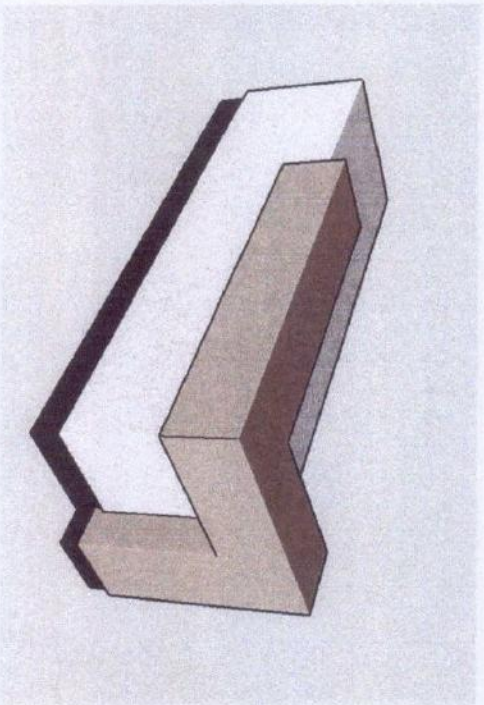




PERSPECTIVE

3/4" MARINE PLYWOOD
MAIN PANEL WITH 3MM
LAMINATE SHEETS

GRANITE SLAB
(GERMAN WHITE /
SALT & PEPPER)

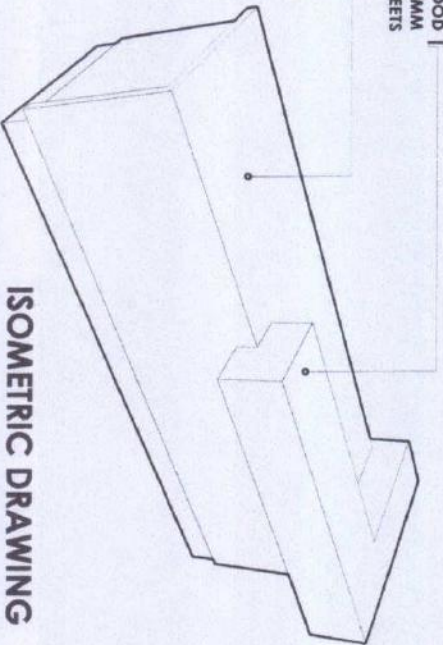

ISOMETRIC DRAWING

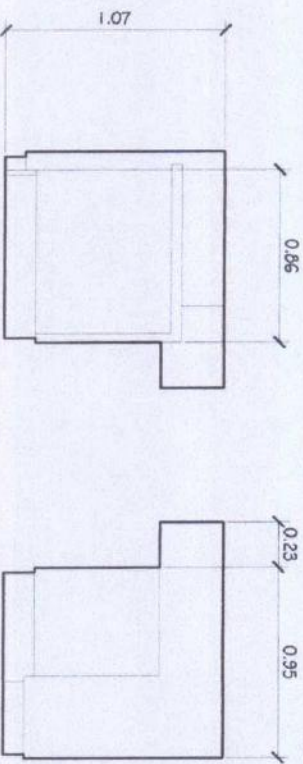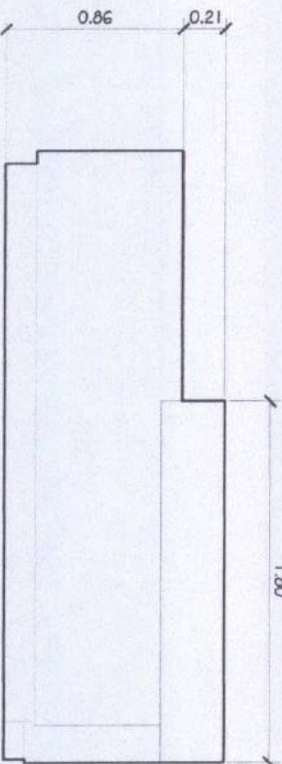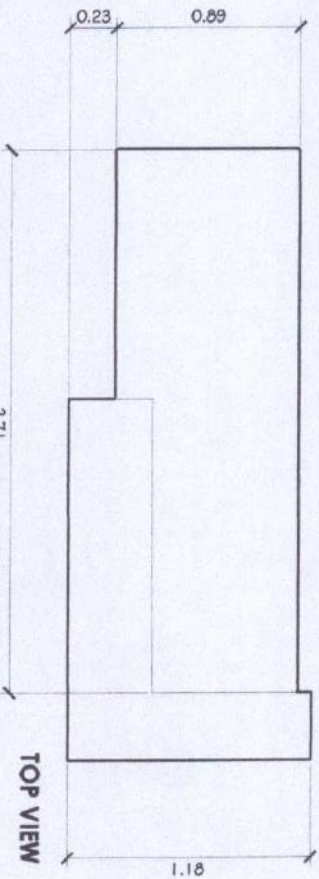

RECEIVING TABLE FRAME DETAIL
SCALE: 1:20m



PROJECT TITLE:
ENHANCEMENT OF COLLEGE
LIBRARY EXTENSION

PREPARED BY:
RUSTEL JOY R. PENETRANTE
COLLEGE DRAFTER

CHECKED BY:
AS ABBEY
COLLEGE DRAFTER



ENGR. JIM JIN J. MANGREZ
DIRECTOR

ROSALINDA S. TRIVILA, LLB
VICE PRESIDENT FOR ADMINISTRATION


APPROVED BY:
NORBERTO P. MANGALANAN, Ph.D.
RUC PRESIDENT

SHEET NO.:
ID 4
PAGE NO.:

RECEIVING TABLE FRAME DETAIL - 1

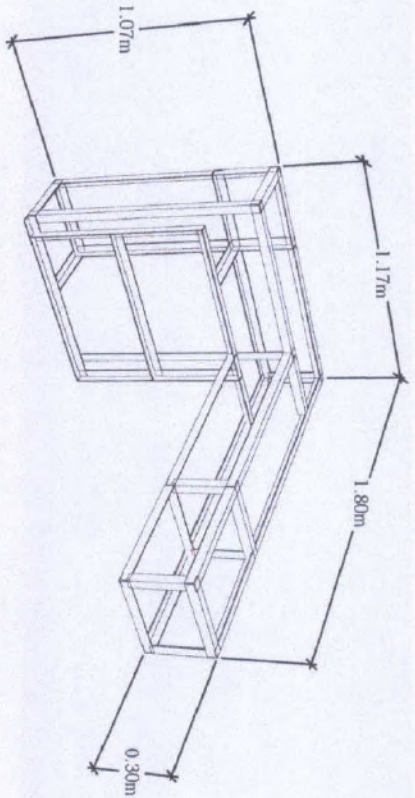
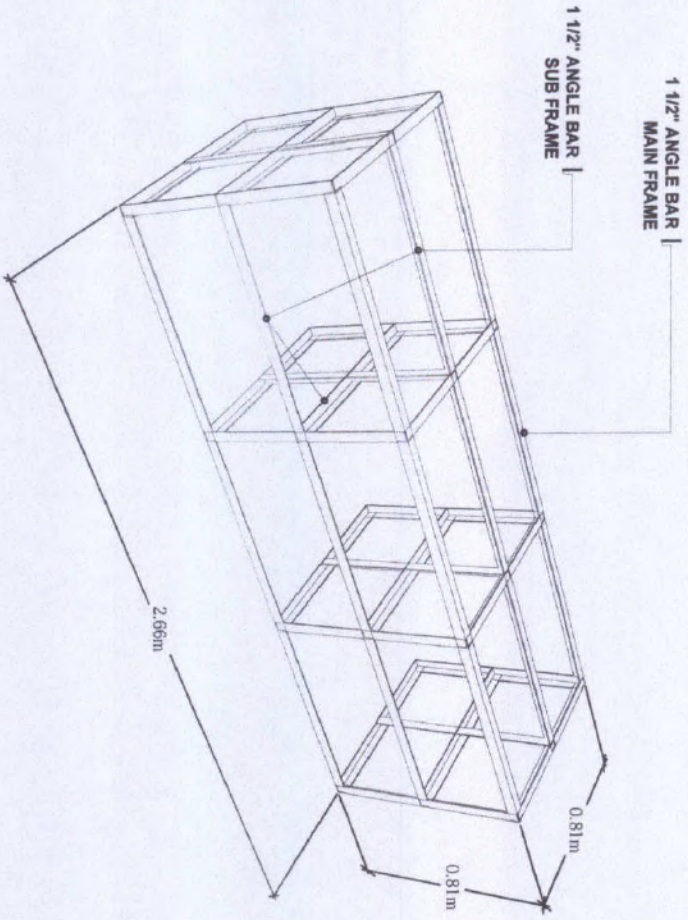


RECEIVING TABLE FRAME DETAIL - 2

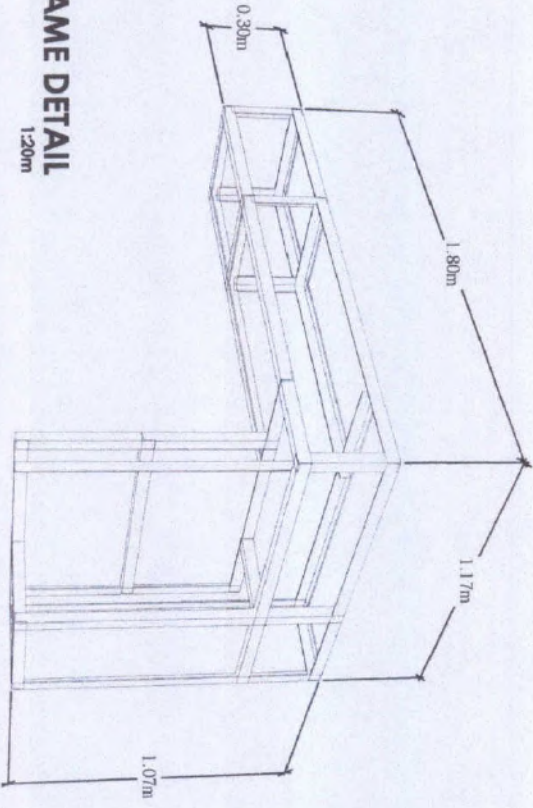


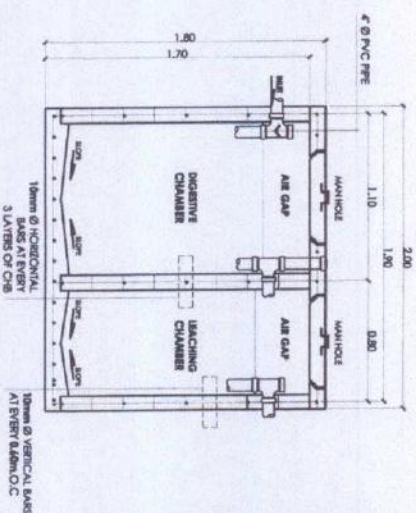
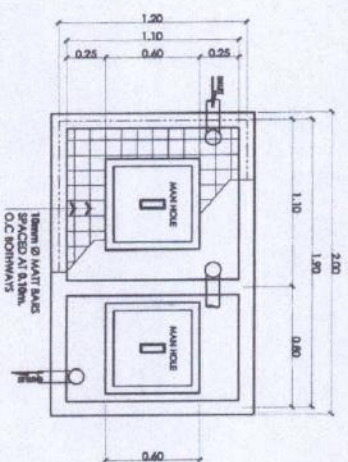
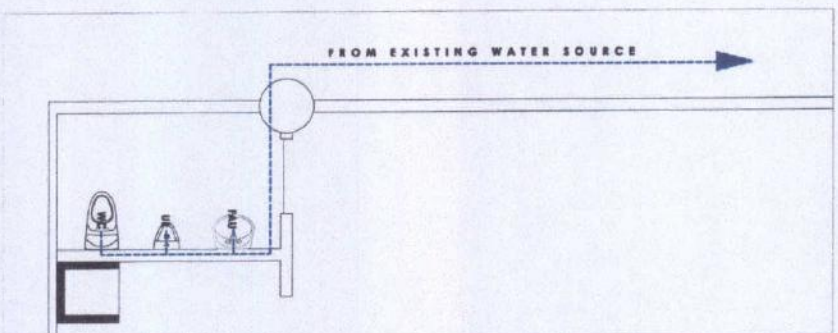
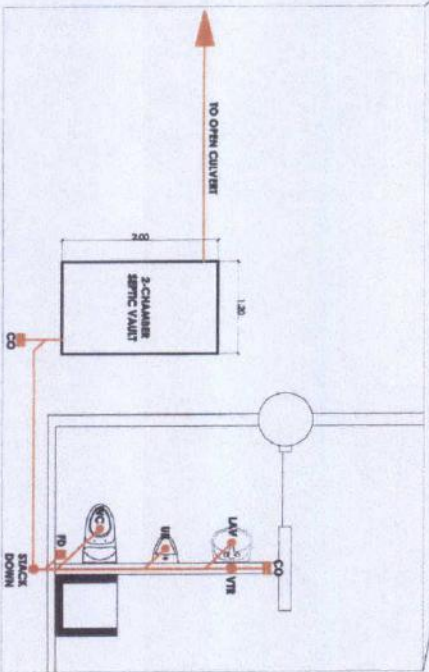
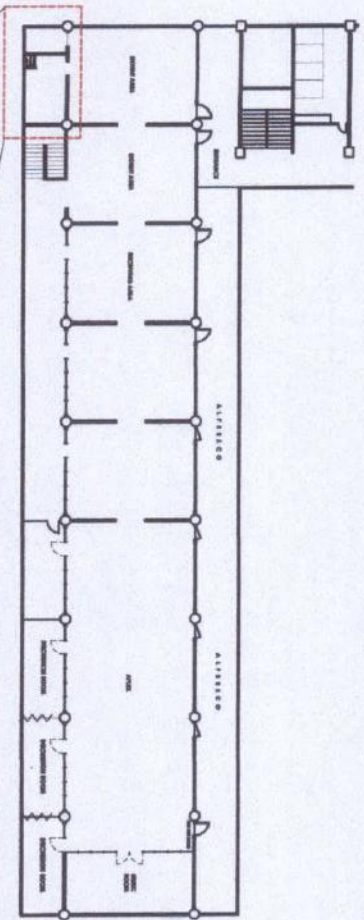
RECEIVING TABLE FRAME DETAIL
SCALE: 1:20m

 DEPARTMENT OF PHYSICAL EDUCATION AND SPORTS MANAGEMENT CALABALAN STATE UNIVERSITY TAYALAN CAMPUS TAYALAN, CALABALAN		PROJECT TITLE: ENHANCEMENT OF COLLEGE LIBRARY EXTENSION		PROJECT LOCATION: TAYALAN CAMPUS	
PREPARED BY:  ENGINEER		CHECKED BY:  AS ENGINEER		APPROVED BY:  AS ENGINEER	
DIRECTOR OF PHYSICAL EDUCATION AND SPORTS MANAGEMENT		DIRECTOR OF PHYSICAL EDUCATION AND SPORTS MANAGEMENT		DIRECTOR OF PHYSICAL EDUCATION AND SPORTS MANAGEMENT	
VICE PRESIDENT FOR ADMINISTRATION		VICE PRESIDENT FOR ADMINISTRATION		VICE PRESIDENT FOR ADMINISTRATION	
NOBBERTO N. MANUELANAN, Ph.D. SIC PRESIDENT		NOBBERTO N. MANUELANAN, Ph.D. SIC PRESIDENT		NOBBERTO N. MANUELANAN, Ph.D. SIC PRESIDENT	
ID		ID		ID	
PAGE NO:		PAGE NO:		PAGE NO:	

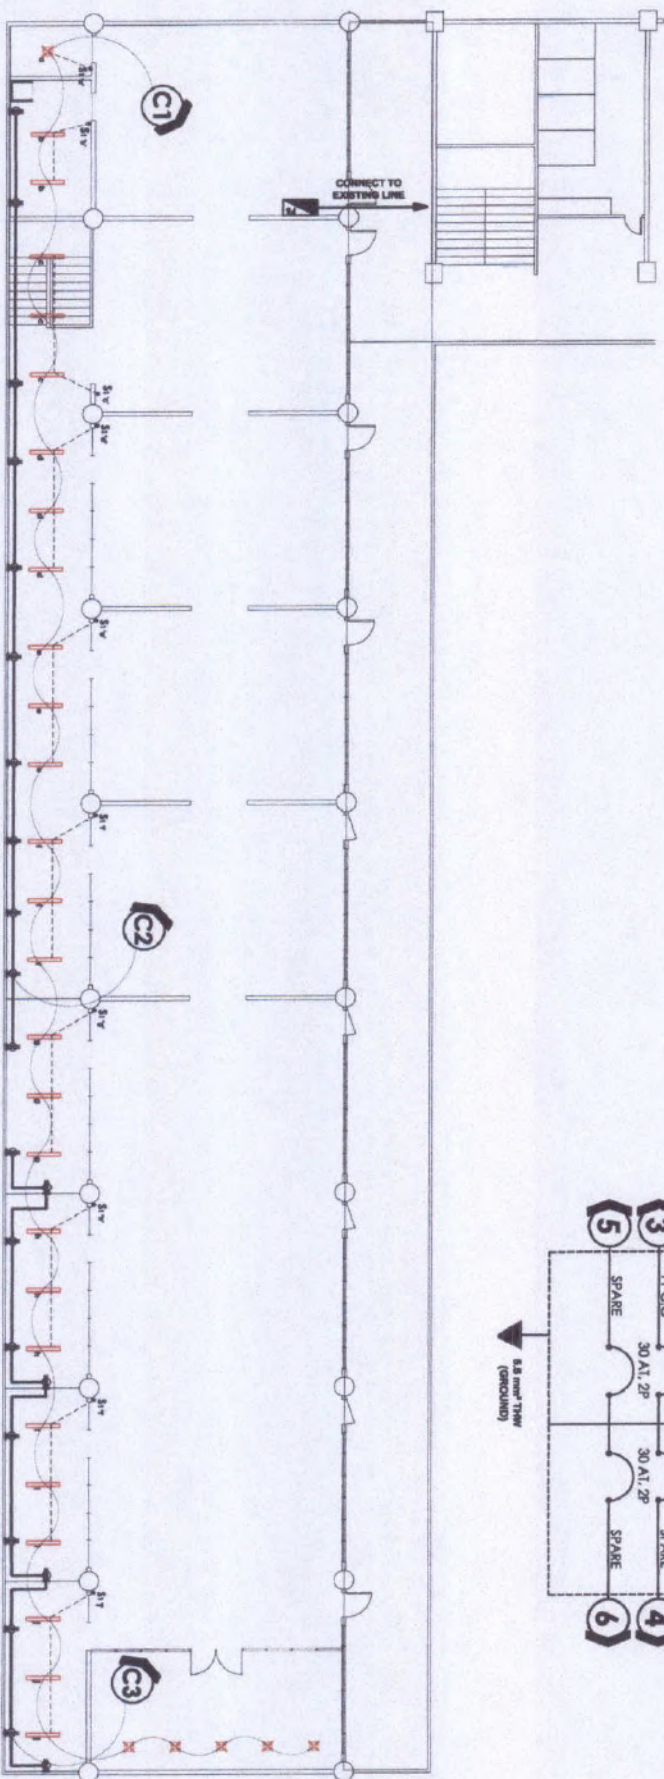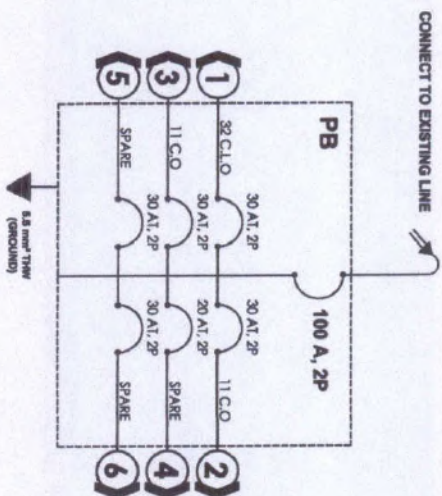

ELECTRICAL LAYOUT SCALE: 1:150m

 <p>DEPARTMENT OF EDUCATION DIVISION OFFICE - MARIKINA CITY MARIKINA CITY, PHILIPPINES</p>		<p>PROJECT TITLE:</p> <p>ENHANCEMENT OF COLLEGE LIBRARY EXTENSION</p>		<p>PREPARED BY:</p> <p><i>[Signature]</i> KIRSTIE JOY R. FERRERANTE COLLEGE DRAFTSMAN</p>		<p>CHECKED BY:</p> <p><i>[Signature]</i> AS. ARNOLD S. GARCIA, JR. ENGINEER IN CHARGE</p>		<p>ENGINEER IN CHARGE:</p> <p><i>[Signature]</i> JUN MABALAN DIRECTOR PPRA</p>		<p>REVIEWER:</p> <p><i>[Signature]</i> ROSALINDA S. OTHA, KB VICE PRESIDENT FOR ADMINISTRATION</p>		<p>APPROVED BY:</p> <p><i>[Signature]</i> NORBERTO F. MANGALABAN, Ph.D. SIC PRESIDENT II</p>		<p>SHEET NO.: E</p> <p>PAGE NO.: 1</p>	
--	--	---	--	--	--	--	--	---	--	---	--	---	--	--	--



SANITARY LAYOUT

SCALE: 1:80m

WATER SUPPLY LAYOUT

SCALE: 1:80m

SEPTIC VAULT DETAILS

SCALE: 1:50m

	PROJECT TITLE: ENHANCEMENT OF COLLEGE LIBRARY EXTENSION	PREPARED BY: KATIELOTT R. FINEVIAUTE CIVIL ENGINEER	CHECKED BY: MR. ANTONIO S. ROSALUNA, JR. CIVIL ENGINEER	ENGINEER: ENGR. JON M. ROSALUNA, JR. CIVIL ENGINEER	APPROVED BY: ROSALUNA S. ROSALUNA, JR. PRESIDENT FOR ADMINISTRATION	APPROVED BY: NOBENIE P. MANGLABANAN, Ph.D. THE PRESIDENT III	SHEET NO.: P	PAGE NO.: 1
--	---	--	--	--	--	---	-------------------------------	------------------------------



CARLOS HILADO MEMORIAL STATE UNIVERSITY
BIDS AND AWARDS COMMITTEE
Talisay City, Negros Occidental
Telefax No.: (034) 712-0003 local 142

PROJECT REFERENCE No.: **CHMSC 22-027-0623-I**

I. PROJECT TITLE: **ENHANCEMENT OF COLLEGE LIBRARY EXTENSION**

II. LOCATION: **3RD FLOOR, LSA-BUILDING, CHMSC TALISAY CAMPUS**

III. SUBJECT: **PROGRAM OF WORKS**

IV. SCOPE OF WORKS

1.0 GENERAL REQUIREMENTS

- 1.1 Mobilization and Demobilization
- 1.2 Safety Occupational Hazards & Scaffoldings
- 1.3 Site Clearing, Cleaning and Hauling

2.0 MASONRY AND CONCRETING WORKS

- 2.1 Chipping and demolition Concrete walls & Suspended Slab (portion)
- 2.2 Pull-out and replacement of Existing Doors & Door Jambs
- 2.3 Plastering and Finishing of Affected Concrete walls and slab
- 2.4 Construction of Library Common Toilet & Septic Vault
- 2.5 Pull out of Jalousie Windows and Grills (Alfresco & Extension Area)
- 2.6 Construction of Steel Deck Suspended Slab

3.0 STEEL WORKS

- 3.1 Construction of Access Staircase from Second Floor to Third Floor
- 3.2 Installation of Steel Railings at Alfresco Hallway Area
- 3.3 Fabrication and Installation of 4 units Steel Floor Frame w/ Anchor Bolt
- 3.4 Installation of 4 units Checkered Sheet Steel Floor (Extension Area)

4.0 GLASS AND GLAZING

- 4.1 Fabrication and Installation of 4 unit Glass Door (Swing Type)
- 4.2 Fabrication and Installation of Glass Partition and 2-Leaf Glass Door (Music Room)
- 4.3 Fabrication and Installation of 9 units Jalouplas Window (Sunbronze)
- 4.4 Fabrication and Installation of 6 units Jalouplas Window (Sunbronze)

5.0 DOORS & JAMBS

- 5.1 Installation of 11 units Door Panel & Door Jamb (Hallway Doors, Storage, Toilet & Faculty Room)
- 5.2 Installation of 1 unit Metal Fire Exit Door
- 5.3 Installation of Door Hardware & Accessories

6.0 DRYWALL WORKS

- 6.1 Fabrication & Installation of Drywall in Storage & Discussion Rooms
- 6.2 Fabrication & Installation of Receiving Area Partition
- 6.3 Fabrication & Installation of Study Pod (Music Room)

7.0 CEILING WORKS

- 7.1 Replacement of damaged ceiling in Hallway Alfresco Area (Portion)
- 7.2 Installation of Ceiling Joist framing (Extension Area)
- 7.3 Installation of PVC Slat Panels

8.0 CARPENTRY WORKS

- 8.1 Fabrication & Installation of Receiving Counter Table
- 8.2 Fabrication & Installation of Side Benches
- 8.3 Fabrication & Installation of Magazine Rack
- 8.4 Fabrication & Installation of 2 units PVC Accordion Door (Discussion Rooms)
- 8.5 Installation of Solid KDT stair thread (Staircase)

9.0 DUMBWAITER LIFT

- 9.1 Construction & Installation of Dumbwaiter Lift

10.0 ELECTRICAL WORKS

- 10.1 Roughing-in for all systems
- 10.2 Installation of Electrical Panel Board
- 10.3 Installation of Lighting Fixtures
- 10.4 Installation of Convenience Outlet
- 10.5 Installation of Electronic Outlets and Wiring for all systems
- 10.6 Testing and commissioning of all systems

11.0 PLUMBING WORKS

- 11.1 2 Chamber Septic Vault
- 11.2 Library Common Toilet
- 11.3 Piping Installation
- 11.4 Plumbing Fixtures and Accessories

12.0 TILING WORKS

- 12.1 Installation of Wall & Floor Tiles in Library Common Toilet

13.0 PAINTING WORKS

- 13.1 Surface Preparation, Patching and Painting of Ceiling, Beams & Window Grills/Moulding (Hallway Alfresco Area)
- 13.2 Surface Preparation and Painting of Doors & Door Jambs
- 13.3 Surface Preparation, patching and painting of Walls, Drywalls, Beams/Girders, & Window Mouldings (Extension Area)
- 13.4 Surface Preparation, and epoxy floor coating of Hallway Alfresco & Extension Area flooring (include Checkered plate flooring)
- 13.5 Surface Preparation, and painting of Cabinetries, side bench, receiving counter, & study pod
- 13.6 Surface Preparation, and painting of steel railings (Alfresco) , steel staircase & stair thread in polyurethane finish

14.0 ELECTRONICS

- 14.1 Roughing-in of data Outlets, internet cables, wiring for speakers

15.0 MISCELLANEOUS WORKS

BILL OF QUANTITIES

Item no.	Description of Works	Qty	Unit	Material Cost		Labor Cost		Total Amount
				Unit Cost	Material Sub-total Cost	Unit Cost	Labor Sub-Total Cost	Contract
1.0	GENERAL REQUIREMENTS							
1.1	Mobilization and Demobilization	1	lot					
1.2	Safety Occupational Hazards & Scaffoldings	1	lot					
1.3	Site Clearing, Cleaning and Hauling	1	lot					
	Sub-total, 1.0 (GENERAL REQUIREMENTS)					Sub-total		-
2.0	MASONRY AND CONCRETING WORKS							
2.1	40 kg Cement	45	bags					
2.2	Mixing Sand	5	cu.m.					
2.3	3/4 Crushed Gravel	2	cu.m.					
2.4	4" CHB	192	pcs					
2.5	#16 G.I. Tie Wires	2	kilos					
2.6	10mmØ Deformed Bars	24	length					
2.7	1/2 x 4' x 8' Ordinary Plywood	2	sheet					
2.8	2" x 2" Coco Lumber	12	pcs					
2.9	Assorted Nails	1	lot					
2.1	Labor for Chipping and demolition Concrete walls (Storage, Staircasse, Discussion Room portion)	62	lot					
2.11	Labor for Pull-out of 9 units Jalouplas & Grills (Alfresco area)	15	lot					
2.12	Labor for demolition of suspended slab (Staircase & Toilet portion)	9	lot					
2.13	Labor for Pull-out of 9 units Jalouplas & Grills (Extension area)	68	lot					
2.14	Labor for Plastering and Finishing of Affected Concrete walls	35	lot					
	Sub-total, 2.0 (MASONRY & CONCRETING WORKS)					Sub-total		-
3.0	STEEL WORKS							
3.1	2" x 6" x 6m I-Beam (Medium Duty)	6	length					
3.2	1 1/2" x 1 1/2" x 3/16" Angle Bar	11	length					
3.3	12mm Ø 3" Anchor Bolts with nut & washer	100	pcs					
3.4	1/2" x 4' x 8' Steel Plate	1	sht					
3.5	2" x 2" Tubular	20	length					
3.6	1" x 1" Tubular	60	length					
3.7	3mm x 2" x 3" C-Bar	25	length					
3.8	4mm x 4' x 8' Checkered Steel Plate	12	sht					
3.9	1.2mm Steel Decking	2	l/m					
3.10	3/8 Metal Drill Bit	5	pcs					
3.11	1/2 Masonry Drill Bit	5	pcs					
3.12	# 1/8" 6013 Welding Rod	1	box					
3.13	Thin Cutting Disc 4"	10	pcs					
3.14	Grinding Stone 4"	8	pcs					
	Sub-total, 3.0 (STEEL WORKS)					Sub-total		-
4.0	GLASS & GLAZING							
4.1	0.90m Width x 2.10m Height Glass Door with 1/4" Thick Clear Glass 798 series Analok Frame	5	sets					
4.2	9.00m Width x 2.10m Height Fix Glass and, 2-Leaf Glass Door with 1/4" Thick Clear Glass 798 series Analok Frame	1	set					
4.3	4.70m Width x 0.60m Height Jalouplus Window with 1/4" Thick Sunbronze Glass 798 series Analok Frame	9	set					
4.4	5.00m Width x 1.20m Height Jalouplus Window with 1/4" Thick Sunbronze Glass 798 series Analok Frame	6	set					
	Sub-total, 4.0 (GLASS & GLAZING)					Sub-total		-
5.0	DOORS & DOOR JAMBS							
5.1	0.90m Width x 2.10m Door Panel with Door Jamb	11	sets					
5.2	0.90m Width x 2.10m Metal Door (Fire Exit)	1	set					
5.3	Heavy Duty Door Hinge	36	sets					
5.4	Door Knob with lock	12	sets					
	Sub-total, 5.0 (DOORS & DOOR JAMB)					Sub-total		-
6.0	DRYWALL WORKS							
6.1	Metal Studs 1" x 3" x 3m	68	sets					
6.2	1/8" x 1/2" Blind Rivets	2	box					
6.3	1/4" thk Fiber Cement Board	46	sets					
6.4	Cutting Disc 4"	5	sets					
6.5	PVC Slat Panel	6	pcs					
	Sub-total, 6.0 (DRY WALL WORKS)					Sub-total		-

7.0	CEILING WORKS							
7.1	Metal Furring 1" x 3" x 5m x 0.35mm	336	length					
7.2	1/8" x 1/2" Blind Rivets	2	box					
7.3	Wall Angle	38	length					
7.4	W-Clip	630	pcs					
7.5	Cutting Disc 4"	6	pcs					
7.6	Masonry Drill Bit #6	10	pcs					
7.7	Drill Bit 1/8	10	pcs					
7.8	Black Screw 1/8" x 1	12	box					
7.9	#3 Concrete Nail	3	kg					
7.10	#2 Concrete Nail	3	kg					
7.11	PVC Wood Slat Panel 0.25m x 2.95	260	length					
7.12	1/4" Thick Fiber-Cement Board	2	sheet					
7.13	PVC Panel Corner Edge Trim	68	length					
	Sub-total, 7.0 (CEILING WORKS)					Sub-total		-
8.0	CARPENTRY WORKS							
8.1	Receiving Counter Table	1	lot					
8.2	Side Benches	2	lot					
8.3	Magazine Rack	2	lot					
8.4	2-1/2 H x 13 Dx 1.45m L - S4S Solid KDT Stair Thread	1	lot					
8.5	PVC Accordion Door	2	lot					
	Sub-total, 8.0 (CARPENTRY WORKS)					Sub-total		-
9.0	DUMBWAITER LIFT							
9.1	Construction & Installation of Dumbwaiter Lift	1	lot					
	Sub-total, 9.0 (DUMBWAITER LIFT)					Sub-total		-
10.0	ELECTRICAL WORKS							
10.1	LED Lighting Fixture with aluminum reflector and diffuser w/ 1 x 9 watts T8 Tube x 1200mm	27	set					
10.2	Pendant Lighting	5	sets					
10.3	Electrical Tape	3	rolls					
10.4	3.5mm THHN Wire	4	rolls					
10.5	MoldFlex 1/2	2	rolls					
10.6	Circular Loom 3/8	5	mts					
10.7	PVC Pipe 1/2	25	length					
10.8	Junction Box	11	pcs					
10.9	Utility Box	28	pcs					
10.10	Wide Series Single Switch	11	pcs					
10.11	Universal 2-gang Outlet	17	pcs					
10.12	Tel/Lan Outlet	2	pcs					
10.13	Panel Board 2p, 230V, 100 Amp Main, (2 - 20A) , (4-30A) Branches	1	set					
	Sub-total, 10.0 (ELECTRICAL WORKS)					Sub-total		-
11.0	PLUMBING WORKS							
11.1	4" CHB	85	pcs					
11.2	40kg Cement	56	bags					
11.3	Mixing Sand	5	cu.m					
11.4	3/4" Crushed Gravel	2	cu.m					
11.5	10mm Ø Deformed Steel Bar x 6m	18	length					
11.6	#16 G.I Tie Wires	2	kg					
11.7	Plumbing Fixture Set (1-Water Closet, 1-Urinal, 1-Lavatory, 1- Bidet Spray, 1 Faucet)	1	set					
11.8	Floor Drain 4"	2	pcs					
11.9	4" PVC Pipe	5	length					
11.10	2" PVC Pipe	3	length					
11.11	4" Elbow 45deg	4	pcs					
11.12	4" Tee	2	pcs					
11.13	4" Wye	2	pcs					
11.14	4" Clean out	4	pcs					
11.16	4" P-Trap	3	pcs					
11.17	1/2" PVC blue	8	length					
11.18	1/2" Elbow 90deg	6	pcs					
11.19	1/2" Threaded Elbow	6	pcs					
11.20	1/2" Tee	3	pcs					
11.21	1/2" Gate Valve	1	pcs					
11.22	1/2" Male Adaptor	8	pcs					
11.23	Tepflon Tape	4	roll					
11.24	Solvent Cement 500cc	2	can					
	Sub-total, 11.0 (PLUMBING WORKS)					Sub-total		-

12.0	TILING WORKS							
12.1	60cm x 60cm Ceramic Tiles (Wall Tiles)	40	pcs					
12.2	60cm x 60cm Ceramic Tiles (Floor Tiles)	12	pcs					
12.3	Tile Adhesive (Regular)	3	bag					
12.4	Tile Grout (2kg)	2	bag					
	Sub-total, 12.0 (TILING WORKS)					Sub-total		-
13.0	PAINTING WORKS							
13.1	Masonry Neutralizer	1	ltr					
13.2	Skim Coat Powder	25	bags					
13.3	Masonry Putty	25	bags					
13.4	Latex Flat White paint	88	gal					
13.5	Semigloss Latex Paint (Ashton Grey) or equivalent	43	gal					
13.6	Semigloss Latex Paint (Beige) or equivalent	9	gal					
13.7	Lacquer Flo	4	gal					
13.8	Lacquer Thinner	4	gal					
13.9	Lacquer Clear Gloss	4	gal					
13.10	Oil Wood Stain	3	gal					
13.11	Acrylic Tinting Color "mahogany"	6	qtz.					
13.12	Acqua Epoxy (Gray)	16	gal					
13.13	Epoxy Primer (White)	16	gal					
13.14	Clear Epoxy	24	gal					
13.15	Epoxy Reducer	8	gal					
13.16	Body filler	2	gal					
13.17	Red Metal Primer	4	gal					
13.18	Epoxy Primer (gray)	4	gal					
13.19	Black Enamel	6	gal					
13.20	Perforated Tape 1"	5	roll					
13.21	Roller 7"	8	pcs					
13.22	Baby Roller	5	pcs					
13.23	Paint Brush 2"	4	pcs					
13.24	Paint Tray	4	pcs					
13.25	Sand Paper #400	50	pcs					
13.26	Sand Paper #120	50	pcs					
13.27	Sand Paper #60	50	ft					
13.28	Masking Tape	10	pcs					
13.29	Waste Cotton	3	kilos					
	Sub-total, 13.0 (PAINTING WORKS)					Sub-total		-
14.0	ELECTRONICS							
14.1	Roughing-in of data Outlets, internet cables, wiring for speakers	1	lot					
	Sub-total, 14.0 (ELECTRONICS)					Sub-total		-
15.0	MISCELLANEOUS WORKS							
15.1	FOR ALL OTHER ITEMS that are not included on listed Bill of Quantities in your Bid but are deemed necessary for the completion of the works and the delivery of the project and in full compliance with all the requirements of the occupancy permit.							
	Sub-total, 15.0 (MISCELLANEOUS WORKS)							-

Project Duration : 75 Calendar Days

A. TOTAL DIRECT COST	-
B. CONSUMABLES	-
C. SUPERVISION AND ADMINISTRATION	-
D. TOTAL INDIRECT COST (B + C)	-
E. TOTAL COST (A + D)	-
F. VAT (12% of Item E)	-
GRAND TOTAL PROJECT COST	-