



PhilGEPS

Philippine Government Electronic Procurement System

Central Portal for
Philippine Government
Procurement Opportunities

Bid Notice Abstract

Invitation to Bid (ITB)

Reference Number 10756356
Procuring Entity CARLOS HILADO MEMORIAL STATE UNIVERSITY
Title Renovation of Campus Gymnasium - Fortune Towne Campus
Area of Delivery Negros Occidental

Solicitation Number:	CHMSU 24-019-0415-I	Status	Pending
Trade Agreement:	Implementing Rules and Regulations	Associated Components	8
Procurement Mode:	Public Bidding	Bid Supplements	0
Classification:	Civil Works	Document Request List	0
Category:	Construction Projects	Date Published	16/04/2024
Approved Budget for the Contract:	PHP 1,500,000.00	Last Updated / Time	15/04/2024 19:35 PM
Delivery Period:	60 Day/s	Closing Date / Time	09/05/2024 10:30 AM
Client Agency:			
Contact Person:	Ma. Lorena Fernandez Jugos Administrative Assistant II Mabini Street, Brgy Zone 1 Talisay City Negros Occidental Philippines 6115 63-34-7120005 Ext.142 63-939-9296624 bac.sec@chmsu.edu.ph		

Description

CARLOS HILADO MEMORIAL STATE UNIVERSITY
BIDS AND AWARDS COMMITTEE
TALISAY CITY, NEGROS OCCIDENTAL

INVITATION TO BID
FOR THE RENOVATION OF CAMPUS GYMNASIUM – FORTUNE TOWNE CAMPUS
CHMSU 24-019-0415-I

1. The Carlos Hilado Memorial State University, through the Corporate Budget for the Contract of 2024 approved by the governing Board (STF/INCOME), intends to apply the sum of ONE MILLION FIVE HUNDRED THOUSAND PESOS & 00/100 (Php 1,500,000.00) ONLY being the Approved Budget for the Contract (ABC) to payments under the contract for the RENOVATION OF CAMPUS GYMNASIUM – FORTUNE TOWNE CAMPUS. Bids received in excess of the ABC shall be automatically rejected at bid opening.
2. The Carlos Hilado Memorial State University now invites bids for the above Procurement Project. Completion of the Works is required within Sixty (60) calendar days upon receipt of Notice to Proceed. Bidders should have completed a contract similar to the Project. The description of an eligible bidder is contained in the Bidding Documents, particularly, in Section II (Instructions to Bidders).
3. Bidding will be conducted through open competitive bidding procedures using the non-discretionary "pass/fail" criterion as specified in the 2016 revised Implementing Rules and Regulations (IRR) of Republic Act (RA) No. 9184.
4. Interested bidders may obtain further information from CARLOS HILADO MEMORIAL STATE UNIVERSITY and inspect the Bidding Documents at the address given below from 8:00 A.M. to 5:00 P.M.
5. A complete set of Bidding Documents may be acquired by interested bidders on April 16 – May 9, 2024

(10:00A.M.) from given address and website/s below and upon payment of the applicable fee for the Bidding Documents, pursuant to the latest Guidelines issued by the GPPB, in the amount of Five Thousand Pesos (Php 5,000.00) Only. The Procuring Entity shall allow the bidder to present its proof of payment for the fees.

6. The CHMSU will hold a Pre-Bid conference on 2:30 P.M., April 23, 2024 at Bidding Room, 2/F Supply and Property Management Bldg., Brgy. Zone 1, Mabini St., Talisay City, Negros Occidental and or through video conferencing or webcasting via Zoom Meeting with ID No. 797 389 7583, Meeting Password 042324, which shall be open to prospective bidders.

7. Bids must be duly received by the BAC Secretariat through (i) manual submission at the office address as indicated below, (ii) online or electronic submission as indicated below, or (iii) both on or before 10:30 A.M., May 9, 2024. Late bids shall not be accepted.

Bids may be submitted through electronic mail to bac.sec@chmsu.edu.ph provided that the bidding documents are compressed into two (2) separate archived folders (zip or rar format) and which each folder shall be labelled as "First Envelope_Name of Company_Project Reference Number" and "Second Envelope_Name of Company_Project Reference Number" and each is uniquely password-protected;

Bidders must submit the printed copies (Original, Copy 1 and Copy 2) of their bidding documents within 3 calendar days from bid opening.

8. All Bids must be accompanied by a bid security in any of the acceptable forms and in the amount stated in ITB Clause 16.

9. Bid opening shall be on 11:00 A.M., May 9, 2024 at the Bidding Room, 2/F Supply and Property Management Bldg., Brgy. Zone 1, Mabini St., Talisay City, Negros Occidental and/or through Zoom Meeting ID No. 797 389 7583, Meeting Password 050924. Bids will be opened in the presence of the bidders' representatives who choose to attend the activity.

10. The Carlos Hilado Memorial State University reserves the right to reject any and all bids, declare a failure of bidding, or not award the contract at any time prior to contract award in accordance with Sections 35.6 and 41 of the 2016 revised Implementing Rules and Regulations (IRR) of RA No. 9184, without thereby incurring any liability to the affected bidder or bidders.

11. For further information, please refer to:

MISS LIGAYA E. FUENTES
 Head, BAC Secretariat
 Carlos Hilado Memorial State University
 Bidding Room, 2/F Supply and Property Management Bldg.
 Brgy. Zone 1, Mabini St.,
 Talisay City, Negros Occidental
 Email Add.: bac.sec@chmsu.edu.ph
 Telephone Nos.: (034) 454-0529; 454-0584 local 142
 Mobile No.: 0939-9296624
 Website: chmsu.edu.ph

12. You may visit the following websites:

For downloading of Bidding Documents: chmsu.edu.ph

For online bid submission: bac.sec@chmsu.edu.ph

ANDREW EUSEBIO S. TAN, Ph.D.
 BAC Chairperson

Line Items

Item No.	Product/Service Name	Description	Quantity	UOM	Budget (PHP)
1	ONE (1) LOT	Renovation of Campus Gymnasium - Fortune Towne Campus	1	Lot	1,500,000.00

Pre-bid Conference

Date	Time	Venue
23/04/2024	2:30:00 PM	Bidding Room, 2/F Supply and Property Management Bldg., Brgy. Zone 1, Mabini St., Talisay City, Negros Occidental and or through video conferencing or webcasting via Zoom Meeting with ID No. 797 389 7583, Meeting Password 042324

Created by Rowena De la Vida Prado

Date Created 15/04/2024

The PhilGEPS team is not responsible for any typographical errors or misinformation presented in the system. PhilGEPS only displays information provided for by its clients, and any queries regarding the postings should be directed to the contact person/s of the concerned party.



Carlos Hilado Memorial State University

Alijis Campus • Binalbagan Campus • Fortune Towne Campus • Talisay (Main) Campus

A leading GREEN institution of higher learning in the global community by 2030



Bids and Awards Committee



INVITATION TO BID FOR THE RENOVATION OF CAMPUS GYMNASIUM – FORTUNE TOWNE CAMPUS CHMSU 24-019-0415-I

- The Carlos Hilado Memorial State University, through the Corporate Budget for the Contract of 2024 approved by the governing Board (STF/INCOME), intends to apply the sum of **ONE MILLION FIVE HUNDRED THOUSAND PESOS & 00/100 (Php 1,500,000.00) ONLY** being the Approved Budget for the Contract (ABC) to payments under the contract for the **RENOVATION OF CAMPUS GYMNASIUM – FORTUNE TOWNE CAMPUS**. Bids received in excess of the ABC shall be automatically rejected at bid opening.
- The Carlos Hilado Memorial State University now invites bids for the above Procurement Project. Completion of the Works is required within **Sixty (60) calendar days upon receipt of Notice to Proceed**. Bidders should have completed a contract similar to the Project. The description of an eligible bidder is contained in the Bidding Documents, particularly, in Section II (Instructions to Bidders).
- Bidding will be conducted through open competitive bidding procedures using the non-discretionary "pass/fail" criterion as specified in the 2016 revised Implementing Rules and Regulations (IRR) of Republic Act (RA) No. 9184.
- Interested bidders may obtain further information from CARLOS HILADO MEMORIAL STATE UNIVERSITY and inspect the Bidding Documents at the address given below from 8:00 A.M. to 5:00 P.M.
- A complete set of Bidding Documents may be acquired by interested bidders on **April 16 – May 9, 2024 (10:00A.M.)** from given address and website/s below and upon payment of the applicable fee for the Bidding Documents, pursuant to the latest Guidelines issued by the GPPB, in the amount of **Five Thousand Pesos (Php 5,000.00) Only**. The Procuring Entity shall allow the bidder to present its proof of payment for the fees.
- The CHMSU will hold a **Pre-Bid conference on 2:30 P.M., April 23, 2024 at Bidding Room, 2/F Supply and Property Management Bldg., Brgy. Zone 1, Mabini St., Talisay City, Negros Occidental** and or through video conferencing or webcasting via **Zoom Meeting with ID No. 797 389 7583, Meeting Password 042324**, which shall be open to prospective bidders.
- Bids must be duly received by the BAC Secretariat through (i) manual submission at the office address as indicated below, (ii) online or electronic submission as indicated below, or (iii) both on or before **10:30 A.M., May 9, 2024**. Late bids shall not be accepted.

Bids may be submitted through electronic mail to bac.sec@chmsu.edu.ph provided that the bidding documents are compressed into two (2) separate archived folders (zip or rar format) and which each folder shall be labelled as "First Envelope_Name of Company_Project Reference Number" and "Second Envelope_Name of Company_Project Reference Number" and each is uniquely password-protected;

Bidders must submit the printed copies (Original, Copy 1 and Copy 2) of their bidding documents within 3 calendar days from bid opening.
- All Bids must be accompanied by a bid security in any of the acceptable forms and in the amount stated in ITB Clause 16.
- Bid opening shall be on **11:00 A.M., May 9, 2024** at the **Bidding Room, 2/F Supply and Property Management Bldg., Brgy. Zone 1, Mabini St., Talisay City, Negros Occidental** and/or through **Zoom Meeting ID No. 797 389 7583, Meeting Password 050924**. Bids will be opened in the presence of the bidders' representatives who choose to attend the activity.
- The Carlos Hilado Memorial State University reserves the right to reject any and all bids, declare a failure of bidding, or not award the contract at any time prior to contract award in accordance with Sections 35.6 and 41 of the 2016 revised Implementing Rules and Regulations (IRR) of RA No. 9184, without thereby incurring any liability to the affected bidder or bidders.



✉ bac.sec@chmsc.edu.ph
☎ (034) 712 0005 local 142
🌐 chmsc.edu.ph

GREEN CHMSU EXCELSIOR!

Excellence • Compassion • Environmentalism • Love of Country • Social Responsibility • Integrity • Openness • Resilience





Carlos Hilado Memorial State University

Alijis Campus • Binalbagan Campus • Fortune Towne Campus • Talisay (Main) Campus

A leading GREEN institution of higher learning in the global community by 2030

Bids and Awards Committee

11. For further information, please refer to:

MISS LIGAYA E. FUENTES
Head, BAC Secretariat
Carlos Hilado Memorial State University
Bidding Room, 2/F Supply and Property Management Bldg.
Brgy. Zone 1, Mabini St.,
Talisay City, Negros Occidental
Email Add.: bac.sec@chmsu.edu.ph
Telephone Nos.: (034) 454-0529; 454-0584 local 142
Mobile No.: 0939-9296624
Website: chmsu.edu.ph

12. You may visit the following websites:

For downloading of Bidding Documents: chmsu.edu.ph

For online bid submission: bac.sec@chmsu.edu.ph

ANDREW EUSEBIO S. TAN, Ph.D.
BAC Chairperson



M bac.sec@chmsc.edu.ph
☎ (034) 712 0005 local 142
🌐 chmsc.edu.ph

GREEN CHMSU ExCELSIOR!

Excellence • Compassion • Environmentalism • Love of Country • Social Responsibility • Integrity • Openness • Resilience

Section II. Instructions to Bidders

Notes on the Instructions to Bidders

This Section on the Instruction to Bidders (ITB) provides the information necessary for bidders to prepare responsive bids, in accordance with the requirements of the Procuring Entity. It also provides information on bid submission, eligibility check, opening and evaluation of bids, post-qualification, and on the award of contract.

1. Scope of Bid

The Procuring Entity, **CARLOS HILADO MEMORIAL STATE UNIVERSITY** invites Bids for the **RENOVATION OF CAMPUS GYMNASIUM – FORTUNE TOWNE CAMPUS**, with Project Identification Number **CHMSU 24-019-0415-I**.

The Procurement Project (referred to herein as “Project”) is for the construction of Works, as described in Section VI (Specifications).

2. Funding Information

2.1. The GOP through the source of funding as indicated below for 2024 in the amount of **ONE MILLION FIVE HUNDRED THOUSAND PESOS & 00/100 (PHP 1,500,000.00) ONLY**.

2.2. The source of funding is:

a. NGA, the National Expenditure Program.

3. Bidding Requirements

The Bidding for the Project shall be governed by all the provisions of RA No. 9184 and its 2016 revised IRR, including its Generic Procurement Manual and associated policies, rules and regulations as the primary source thereof, while the herein clauses shall serve as the secondary source thereof.

Any amendments made to the IRR and other GPPB issuances shall be applicable only to the ongoing posting, advertisement, or invitation to bid by the BAC through the issuance of a supplemental or bid bulletin.

The Bidder, by the act of submitting its Bid, shall be deemed to have inspected the site, determined the general characteristics of the contracted Works and the conditions for this Project, such as the location and the nature of the work; (b) climatic conditions; (c) transportation facilities; (c) nature and condition of the terrain, geological conditions at the site communication facilities, requirements, location and availability of construction aggregates and other materials, labor, water, electric power and access roads; and (d) other factors that may affect the cost, duration and execution or implementation of the contract, project, or work and examine all instructions, forms, terms, and project requirements in the Bidding Documents.

4. Corrupt, Fraudulent, Collusive, Coercive, and Obstructive Practices

The Procuring Entity, as well as the Bidders and Contractors, shall observe the highest standard of ethics during the procurement and execution of the contract. They or through an agent shall not engage in corrupt, fraudulent, collusive, coercive, and

obstructive practices defined under Annex "I" of the 2016 revised IRR of RA No. 9184 or other integrity violations in competing for the Project.

5. Eligible Bidders

- 5.1. Only Bids of Bidders found to be legally, technically, and financially capable will be evaluated.
- 5.2. The Bidder must have an experience of having completed a Single Largest Completed Contract (SLCC) that is similar to this Project, equivalent to at least fifty percent (50%) of the ABC adjusted, if necessary, by the Bidder to current prices using the PSA's CPI, except under conditions provided for in Section 23.4.2.4 of the 2016 revised IRR of RA No. 9184.

A contract is considered to be "similar" to the contract to be bid if it has the major categories of work stated in the **BDS**.

- 5.3. For Foreign-funded Procurement, the Procuring Entity and the foreign government/foreign or international financing institution may agree on another track record requirement, as specified in the Bidding Document prepared for this purpose.
- 5.4. The Bidders shall comply with the eligibility criteria under Section 23.4.2 of the 2016 IRR of RA No. 9184.

6. Origin of Associated Goods

There is no restriction on the origin of Goods other than those prohibited by a decision of the UN Security Council taken under Chapter VII of the Charter of the UN.

7. Subcontracts

- 7.1. The Bidder may subcontract portions of the Project to the extent allowed by the Procuring Entity as stated herein, but in no case more than fifty percent (50%) of the Project.

The Procuring Entity has prescribed that:

- a. Subcontracting is allowed. The portions of Project and the maximum percentage allowed to be subcontracted are indicated in the **BDS**, which shall not exceed fifty percent (50%) of the contracted Works.
- 7.1. The Bidder must submit together with its Bid the documentary requirements of the subcontractor(s) complying with the eligibility criterial stated in **ITB** Clause 5 in accordance with Section 23.4 of the 2016 revised IRR of RA No. 9184 pursuant to Section 23.1 thereof.
 - 7.2. The Supplier may identify its subcontractor during the contract implementation stage. Subcontractors identified during the bidding may be changed during the implementation of this Contract. Subcontractors must submit the documentary

requirements under Section 23.1 of the 2016 revised IRR of RA No. 9184 and comply with the eligibility criteria specified in ITB Clause 5 to the implementing or end-user unit.

- 7.3. Subcontracting of any portion of the Project does not relieve the Contractor of any liability or obligation under the Contract. The Supplier will be responsible for the acts, defaults, and negligence of any subcontractor, its agents, servants, or workmen as fully as if these were the Contractor's own acts, defaults, or negligence, or those of its agents, servants, or workmen.

8. Pre-Bid Conference

The Procuring Entity will hold a pre-bid conference for this Project on the specified date and time and either at its physical address **Bidding Room, 2/F Supply and Property Management Bldg., Brgy. Zone 1, Mabini St., Talisay City, Negros Occidental** or through **Zoom Meeting ID No. 797 389 7583 Meeting Password 042324** as indicated in paragraph 6 of the **IB**.

1. Clarification and Amendment of Bidding Documents

Prospective bidders may request for clarification on and/or interpretation of any part of the Bidding Documents. Such requests must be in writing and received by the Procuring Entity, either at its given address or through electronic mail indicated in the **IB**, at least ten (10) calendar days before the deadline set for the submission and receipt of Bids.

2. Documents Comprising the Bid: Eligibility and Technical Components

- 10.1. The first envelope shall contain the eligibility and technical documents of the Bid as specified in **Section IX. Checklist of Technical and Financial Documents**.
- 10.2. If the eligibility requirements or statements, the bids, and all other documents for submission to the BAC are in foreign language other than English, it must be accompanied by a translation in English, which shall be authenticated by the appropriate Philippine foreign service establishment, post, or the equivalent office having jurisdiction over the foreign bidder's affairs in the Philippines. For Contracting Parties to the Apostille Convention, only the translated documents shall be authenticated through an apostille pursuant to GPPB Resolution No. 13-2019 dated 23 May 2019. The English translation shall govern, for purposes of interpretation of the bid.
- 10.3. A valid PCAB License is required, and in case of joint ventures, a valid special PCAB License, and registration for the type and cost of the contract for this Project. Any additional type of Contractor license or permit shall be indicated in the **BDS**.
- 10.4. A List of Contractor's key personnel (e.g., Project Manager, Project Engineers, Materials Engineers, and Foremen) assigned to the contract to be bid, with their

complete qualification and experience data shall be provided. These key personnel must meet the required minimum years of experience set in the **BDS**.

- 10.5. A List of Contractor's major equipment units, which are owned, leased, and/or under purchase agreements, supported by proof of ownership, certification of availability of equipment from the equipment lessor/vendor for the duration of the project, as the case may be, must meet the minimum requirements for the contract set in the **BDS**.

3. Documents Comprising the Bid: Financial Component

- 11.1. The second bid envelope shall contain the financial documents for the Bid as specified in **Section IX. Checklist of Technical and Financial Documents**.
- 11.2. Any bid exceeding the ABC indicated in paragraph 1 of the **IB** shall not be accepted.
- 11.3. For Foreign-funded procurement, a ceiling may be applied to bid prices provided the conditions are met under Section 31.2 of the 2016 revised IRR of RA No. 9184.

4. Alternative Bids

Bidders shall submit offers that comply with the requirements of the Bidding Documents, including the basic technical design as indicated in the drawings and specifications. Unless there is a value engineering clause in the **BDS**, alternative Bids shall not be accepted.

5. Bid Prices

All bid prices for the given scope of work in the Project as awarded shall be considered as fixed prices, and therefore not subject to price escalation during contract implementation, except under extraordinary circumstances as determined by the NEDA and approved by the GPPB pursuant to the revised Guidelines for Contract Price Escalation guidelines.

6. Bid and Payment Currencies

- 14.1. Bid prices may be quoted in the local currency or tradeable currency accepted by the BSP at the discretion of the Bidder. However, for purposes of bid evaluation, Bids denominated in foreign currencies shall be converted to Philippine currency based on the exchange rate as published in the BSP reference rate bulletin on the day of the bid opening.
- 14.2. *Payment of the contract price shall be made in:*

- a. Philippine Pesos.

7. Bid Security

- 15.1. The Bidder shall submit a Bid Securing Declaration or any form of Bid Security in the amount indicated in the **BDS**, which shall be not less than the percentage of the ABC in accordance with the schedule in the **BDS**.
- 15.2. The Bid and bid security shall be valid until **September 6, 2024 (120 calendar days upon the date of bid opening)**. Any bid not accompanied by an acceptable bid security shall be rejected by the Procuring Entity as non-responsive.

8. Sealing and Marking of Bids

Each Bidder shall submit one copy of the first and second components of its Bid.

The Procuring Entity may request additional hard copies and/or electronic copies of the Bid. However, failure of the Bidders to comply with the said request shall not be a ground for disqualification.

If the Procuring Entity allows the submission of bids through online submission to the given website or any other electronic means, the Bidder shall submit an electronic copy of its Bid, which must be digitally signed. An electronic copy that cannot be opened or is corrupted shall be considered non-responsive and, thus, automatically disqualified.

9. Deadline for Submission of Bids

The Bidders shall submit on the specified date and time and either at its physical address or through online submission as indicated in paragraph 7 of the **IB**.

10. Opening and Preliminary Examination of Bids

- 18.1. The BAC shall open the Bids in public at the time, on the date, and at the place specified in paragraph 9 of the **IB**. The Bidders' representatives who are present shall sign a register evidencing their attendance. In case videoconferencing, webcasting or other similar technologies will be used, attendance of participants shall likewise be recorded by the BAC Secretariat.

In case the Bids cannot be opened as scheduled due to justifiable reasons, the rescheduling requirements under Section 29 of the 2016 revised IRR of RA No. 9184 shall prevail.

- 18.2. The preliminary examination of Bids shall be governed by Section 30 of the 2016 revised IRR of RA No. 9184.

11. Detailed Evaluation and Comparison of Bids

- 19.1. The Procuring Entity's BAC shall immediately conduct a detailed evaluation of all Bids rated "*passed*" using non-discretionary pass/fail criteria. The BAC shall consider the conditions in the evaluation of Bids under Section 32.2 of 2016 revised IRR of RA No. 9184.
- 19.2. If the Project allows partial bids, all Bids and combinations of Bids as indicated in the **BDS** shall be received by the same deadline and opened and evaluated simultaneously so as to determine the Bid or combination of Bids offering the lowest calculated cost to the Procuring Entity. Bid Security as required by **ITB** Clause 16 shall be submitted for each contract (lot) separately.
- 19.3. In all cases, the NFCC computation pursuant to Section 23.4.2.6 of the 2016 revised IRR of RA No. 9184 must be sufficient for the total of the ABCs for all the lots participated in by the prospective Bidder.

12. Post Qualification

Within a non-extendible period of five (5) calendar days from receipt by the Bidder of the notice from the BAC that it submitted the Lowest Calculated Bid, the Bidder shall submit its latest income and business tax returns filed and paid through the BIR Electronic Filing and Payment System (eFPS), and other appropriate licenses and permits required by law and stated in the **BDS**.

13. Signing of the Contract

The documents required in Section 37.2 of the 2016 revised IRR of RA No. 9184 shall form part of the Contract. Additional Contract documents are indicated in the **BDS**.

Section III. Bid Data Sheet

Notes on the Bid Data Sheet (BDS)

The Bid Data Sheet (BDS) consists of provisions that supplement, amend, or specify in detail, information, or requirements included in the ITB found in Section II, which are specific to each procurement.

This Section is intended to assist the Procuring Entity in providing the specific information in relation to corresponding clauses in the ITB and has to be prepared for each specific procurement.

The Procuring Entity should specify in the BDS information and requirements specific to the circumstances of the Procuring Entity, the processing of the procurement, and the bid evaluation criteria that will apply to the Bids. In preparing the BDS, the following aspects should be checked:

- a. Information that specifies and complements provisions of the ITB must be incorporated.
- b. Amendments and/or supplements, if any, to provisions of the ITB as necessitated by the circumstances of the specific procurement, must also be incorporated.

Bid Data Sheet

ITB Clause			
5.2	For this purpose, contracts similar to the Project refer to contracts which have the same major categories of work, which shall be: <ol style="list-style-type: none"> 1. Renovation of Gym 2. Architectural Works 3. Concreting Works 4. Electrical Works 		
7.1	Subcontracting is not allowed		
10.3	Minimum PCAB Registration/ PCAB License C&D - Small B (up to 30 million)		
10.4	The key personnel must meet the required minimum years of experience set below:		
	Key Personnel	General Experience	Relevant Experience(years)
	Daily required site personnel		
	1. Project Engineer	Registered Civil Engineer	3
	2. Foreman	High School Graduate	3
	3. Construction Safety and Health Personnel	With HSE/COSH Training	3
	4. Materials Engineer	Registered Materials Engineer	2
10.5	The minimum major equipment requirements are the following:		
	<u>Equipment</u>	<u>Capacity</u>	<u>Number of Units</u>
	Service Vehicle		1
	Hand Drill		2
	Grinder		2
	Welding Machine		2
	One Bagger Mixer		1
	Cut off Machine		1
12	The Approved Budget for the Contract (ABC) is ONE MILLION FIVE HUNDRED THOUSAND PESOS & 00/100 (PhP 1,500,000.00) ONLY. Any bid with a financial component exceeding this amount shall not be accepted.		
15.1	The bid security shall be in the form of a Bid Securing Declaration or any of the following forms and amounts:		

	<p>a. The amount of not less than PhP 30,000.00 (2% of ABC), if bid security is in cash, cashier's/manager's check, bank draft/guarantee or irrevocable letter of credit;</p> <p>b. The amount of not less than PhP 75,000.00 (5% of ABC) if bid security is in Surety Bond.</p>
19.2	Partial bids are not allowed.
20	No further Instructions.
21	<p>Additional contract documents relevant to the Project:</p> <ol style="list-style-type: none"> 1) Construction Schedule/GANTT Chart (MS Project Format) & S-curve 2) Manpower Schedule 3) Construction Methods 4) Equipment Utilization Schedule 5) Construction Safety and Health Program (approved by the DOLE) 6) PERT/CPM 7) Statement of Cash Flow & Payment Schedule 8) Soft Copy of all submitted documents in PDF File (Submit in USB Flash Drive)

Section IV. General Conditions of Contract

Notes on the General Conditions of Contract

The General Conditions of Contract (GCC) in this Section, read in conjunction with the Special Conditions of Contract in Section V and other documents listed therein, should be a complete document expressing all the rights and obligations of the parties.

Matters governing performance of the Contractor, payments under the contract, or matters affecting the risks, rights, and obligations of the parties under the contract are included in the GCC and Special Conditions of Contract.

Any complementary information, which may be needed, shall be introduced only through the Special Conditions of Contract.

1. Scope of Contract

This Contract shall include all such items, although not specifically mentioned, that can be reasonably inferred as being required for its completion as if such items were expressly mentioned herein. All the provisions of RA No. 9184 and its 2016 revised IRR, including the Generic Procurement Manual, and associated issuances, constitute the primary source for the terms and conditions of the Contract, and thus, applicable in contract implementation. Herein clauses shall serve as the secondary source for the terms and conditions of the Contract.

This is without prejudice to Sections 74.1 and 74.2 of the 2016 revised IRR of RA No. 9184 allowing the GPPB to amend the IRR, which shall be applied to all procurement activities, the advertisement, posting, or invitation of which were issued after the effectivity of the said amendment.

2. Sectional Completion of Works

If sectional completion is specified in the **Special Conditions of Contract (SCC)**, references in the Conditions of Contract to the Works, the Completion Date, and the Intended Completion Date shall apply to any Section of the Works (other than references to the Completion Date and Intended Completion Date for the whole of the Works).

3. Possession of Site

4.1. The Procuring Entity shall give possession of all or parts of the Site to the Contractor based on the schedule of delivery indicated in the **SCC**, which corresponds to the execution of the Works. If the Contractor suffers delay or incurs cost from failure on the part of the Procuring Entity to give possession in accordance with the terms of this clause, the Procuring Entity's Representative shall give the Contractor a Contract Time Extension and certify such sum as fair to cover the cost incurred, which sum shall be paid by Procuring Entity.

4.2. If possession of a portion is not given by the above date, the Procuring Entity will be deemed to have delayed the start of the relevant activities. The resulting adjustments in contract time to address such delay may be addressed through contract extension provided under Annex "E" of the 2016 revised IRR of RA No. 9184.

4. The Contractor's Obligations

The Contractor shall employ the key personnel named in the Schedule of Key Personnel indicating their designation, in accordance with **ITB Clause 10.3** and specified in the **BDS**, to carry out the supervision of the Works.

The Procuring Entity will approve any proposed replacement of key personnel only if their relevant qualifications and abilities are equal to or better than those of the personnel listed in the Schedule.

5. Performance Security

- 5.1. Within ten (10) calendar days from receipt of the Notice of Award from the Procuring Entity but in no case later than the signing of the contract by both parties, the successful Bidder shall furnish the performance security in any of the forms prescribed in Section 39 of the 2016 revised IRR.
- 5.2. The Contractor, by entering into the Contract with the Procuring Entity, acknowledges the right of the Procuring Entity to institute action pursuant to RA No. 3688 against any subcontractor be they an individual, firm, partnership, corporation, or association supplying the Contractor with labor, materials and/or equipment for the performance of this Contract.

6. Site Investigation Reports

The Contractor, in preparing the Bid, shall rely on any Site Investigation Reports referred to in the SCC supplemented by any information obtained by the Contractor.

7. Warranty

- 7.1. In case the Contractor fails to undertake the repair works under Section 62.2.2 of the 2016 revised IRR, the Procuring Entity shall forfeit its performance security, subject its property(ies) to attachment or garnishment proceedings, and perpetually disqualify it from participating in any public bidding. All payables of the GOP in his favor shall be offset to recover the costs.
- 7.2. The warranty against Structural Defects/Failures, except that occasioned-on force majeure, shall cover the period from the date of issuance of the Certificate of Final Acceptance by the Procuring Entity. Specific duration of the warranty is found in the SCC.

8. Liability of the Contractor

Subject to additional provisions, if any, set forth in the SCC, the Contractor's liability under this Contract shall be as provided by the laws of the Republic of the Philippines.

If the Contractor is a joint venture, all partners to the joint venture shall be jointly and severally liable to the Procuring Entity.

9. Termination for Other Causes

Contract termination shall be initiated in case it is determined *prima facie* by the Procuring Entity that the Contractor has engaged, before, or during the implementation of the contract, in unlawful deeds and behaviors relative to contract acquisition and implementation, such as, but not limited to corrupt, fraudulent, collusive, coercive, and obstructive practices as stated in ITB Clause 4.

10. Dayworks

Subject to the guidelines on Variation Order in Annex "E" of the 2016 revised IRR of RA No. 9184, and if applicable as indicated in the SCC, the Dayworks rates in the Contractor's Bid shall be used for small additional amounts of work only when the Procuring Entity's Representative has given written instructions in advance for additional work to be paid for in that way.

11. Program of Work

11.1. The Contractor shall submit to the Procuring Entity's Representative for approval the said Program of Work showing the general methods, arrangements, order, and timing for all the activities in the Works. The submissions of the Program of Work are indicated in the SCC.

11.2. The Contractor shall submit to the Procuring Entity's Representative for approval an updated Program of Work at intervals no longer than the period stated in the SCC. If the Contractor does not submit an updated Program of Work within this period, the Procuring Entity's Representative may withhold the amount stated in the SCC from the next payment certificate and continue to withhold this amount until the next payment after the date on which the overdue Program of Work has been submitted.

12. Instructions, Inspections and Audits

The Contractor shall permit the GOP or the Procuring Entity to inspect the Contractor's accounts and records relating to the performance of the Contractor and to have them audited by auditors of the GOP or the Procuring Entity, as may be required.

13. Advance Payment

The Procuring Entity shall, upon a written request of the Contractor which shall be submitted as a Contract document, make an advance payment to the Contractor in an amount not exceeding fifteen percent (15%) of the total contract price, to be made in lump sum, or at the most two installments according to a schedule specified in the SCC, subject to the requirements in Annex "E" of the 2016 revised IRR of RA No. 9184.

14. Progress Payments

The Contractor may submit a request for payment for Work accomplished. Such requests for payment shall be verified and certified by the Procuring Entity's Representative/Project Engineer. Except as otherwise stipulated in the SCC, materials and equipment delivered on the site but not completely put in place shall not be included for payment.

15. Operating and Maintenance Manuals

15.1. If required, the Contractor will provide "as built" Drawings and/or operating and maintenance manuals as specified in the SCC.

15.2. If the Contractor does not provide the Drawings and/or manuals by the dates stated above, or they do not receive the Procuring Entity's Representative's approval, the Procuring Entity's Representative may withhold the amount stated in the SCC from payments due to the Contractor.

Section V. Special Conditions of Contract

Notes on the Special Conditions of Contract

Similar to the BDS, the clauses in this Section are intended to assist the Procuring Entity in providing contract-specific information in relation to corresponding clauses in the GCC found in Section IV.

The Special Conditions of Contract (SCC) complement the GCC, specifying contractual requirements linked to the special circumstances of the Procuring Entity, the Procuring Entity's country, the sector, and the Works procured. In preparing this Section, the following aspects should be checked:

- a. Information that complements provisions of the GCC must be incorporated.
- b. Amendments and/or supplements to provisions of the GCC as necessitated by the circumstances of the specific purchase, must also be incorporated.

However, no special condition which defeats or negates the general intent and purpose of the provisions of the GCC should be incorporated herein.

Special Conditions of Contract

GCC Clause													
2	<p>The Intended Completion Date is</p> <p>60 calendar days upon receipt of the Notice to Proceed</p> <p><i>NOTE: The contract duration shall be reckoned from the start date and not from contract effectivity date.</i></p>												
4.1	The CHMSU shall give possession of all parts of the Site to the Contractor upon receipt of Notice to Proceed by the latter.												
6	No further instruction												
7.2	<i>[In case of semi-permanent structures, such as buildings of types 1, 2, and 3 as classified under the National Building Code of the Philippines, concrete/asphalt roads, concrete river control, drainage, irrigation lined canals, river landing, deep wells, rock causeway, pedestrian overpass, and other similar semi-permanent structures:]</i> Five (5) years.												
8	<p>The Contractor shall employ the following Key Personnel as stated in the BDS.</p> <ol style="list-style-type: none"> 1. Project Engineer 2. Construction Safety and Health personnel 3. Materials Engineer 4. Foreman <p>The contractor must ensure that nominated and duly approved key personnel will not be demobilized from site unless replacement is duly evaluated and approved.</p> <p>The non-availability of the following key personnel from the project site will be subject to penalty/deduction from the next billing:</p> <table border="1" style="margin-left: auto; margin-right: auto; border-collapse: collapse;"> <thead> <tr> <th style="width: 10%;">No.</th> <th style="width: 50%;">Key Personnel</th> <th style="width: 40%;">Amount of Deduction per Day of Non-appearance</th> </tr> </thead> <tbody> <tr> <td style="text-align: center;">1.</td> <td>Project Engineer</td> <td style="text-align: center;">P800</td> </tr> <tr> <td style="text-align: center;">2.</td> <td>Construction Safety & Health Personnel</td> <td style="text-align: center;">P700</td> </tr> <tr> <td style="text-align: center;">3.</td> <td>Foreman</td> <td style="text-align: center;">P500</td> </tr> </tbody> </table> <p>The following condition will be ground for withholding of payment for the next billing.</p> <ol style="list-style-type: none"> 1. Poor supervision and inaction of the concerned contractor to the items and points included on Site Observation Reports 	No.	Key Personnel	Amount of Deduction per Day of Non-appearance	1.	Project Engineer	P800	2.	Construction Safety & Health Personnel	P700	3.	Foreman	P500
No.	Key Personnel	Amount of Deduction per Day of Non-appearance											
1.	Project Engineer	P800											
2.	Construction Safety & Health Personnel	P700											
3.	Foreman	P500											

	<p>(SOR's), Official Letters and other form of instructions and reports related to any observed non-conformity and non-compliance to the relevant clauses of the contract and the technical specifications – P500/ point.</p> <ol style="list-style-type: none"> 2. Prescribed (PPE's) Personal Protective Equipment <ol style="list-style-type: none"> 3.a No safety hats – P500/worker/day of occurrence 3.b No safety shoes – P500/worker/day of occurrence 3.c Non- availability or improper use of the body harness and other life-saving equipment on site – P500/worker/day of occurrence. 3.d. Non wearing of face mask – P500/worker/day of occurrence. 3. Non-conformance to the Construction Safety Guidelines for the implementation of all DPWH Infrastructure Projects During the COVID-19 Public Health Crisis (DPWH DO. 35 s.2020) – P2,500/day of occurrence. 4. Non-conformance to school guidelines especially the non-smoking policy – P500/day of occurrence. 5. Implementation of critical works without permit such as concrete pouring, installation of devices, wires and conduits without prior samples and approval and other forms of work – Php5,000.00/point. 6. Non-submission of reports such as but not limited to, the Daily Reports and Look Ahead Schedules– Php. 500.00/day of occurrence and delay. 7. Non-submission of brochures and samples of materials prior to installation at site and installation of unapproved materials – Php. 5,000/point. 8. Non-availability of pledged equipment and manpower at site. – Php. 500.00/day of occurrence. 9. Non-Compliance to the college rules and regulations especially on the non-smoking policy – P500.00/occurrence.
10	a. No day works are applicable to the contract.
11.1	The Contractor shall submit the Program of Work to the Procuring Entity's Representative within 7 days of delivery of the Notice of Award.
11.2	The period of Program of Work updates is every fifteen (15) days. The amount to be withheld for late submission of an updated Program of Work is FIFTEEN THOUSAND PESOS (Php15,000.00) only. Other

	relevant rules and regulations as well as communication protocol shall be discussed during the pre-bid conference and shall form part of the contract. Copy of which given to the contractor on the date for the conduct of the pre-construction conference.
13	No advance payment will be given to the contractor.
14	<i>No further instructions</i>
15.1	The date by which operating and maintenance manuals are required during the commissioning of each of the equipment to be installed by the contractor. The date by which "as built" drawings are required will be before the processing of the occupancy permit or fifteen (15) calendar days from the final handing over whichever comes earlier.
15.2	The amount to be withheld for failing to produce "as built" drawings and/or operating and maintenance manuals by the date required is TWENTY-FIVE THOUSAND PESOS (Php25,000.00) ONLY for each requirement.



**CARLOS HILADO MEMORIAL STATE UNIVERSITY
BIDS AND AWARDS COMMITTEE
TALISAY CITY, NEGROS OCCIDENTAL**

PROJECT REFERENCE No.: **CHMSU 24-019-0415-I**

I. PROJECT TITLE: **RENOVATION OF CAMPUS GYMNASIUM**

II. LOCATION: **CHMSU FORTUNE TOWNE CAMPUS, BACOLOD CITY NEG. OCC.**

III. SUBJECT: **PROGRAM OF WORKS**

IV. SCOPE OF WORKS

1.0 GENERAL REQUIREMENTS

- 1.1 Mobilization & Demobilization
- 1.2 Safety Occupational Hazards
- 1.3 Scaffoldings Rentals
- 1.4 Site Clearing,Cleaning and Hauling
- 1.5 Surface preparation, chipping and provision of structural bonding agent for concrete floor

2.0 ARCHITECTURAL WORKS

- 2.1 Supply and Installation of Doors and Windows
- 2.2 Installation of Double Drywall for stage back drop

3.0 CEILING WORKS

- 3.1 Removal of Old and defective ceiling at P.E. Office and stock room
- 3.2 Installation of new ceiling at P.E. Office and stock room

4.0 CONCRETING WORKS

- 4.1 Rebars Installation and Concreting of Basketball floor (smooth finish)
- 4.2 Rebars Installation and Concreting of Stage floor (smooth finish)

5.0 MASONRY WORKS

- 5.1 Application of Concrete neutralizer and water proofing at plastered exterior walls
- 5.2 Plastering of exterior walls

6.0 ROOFING WORKS

- 6.1 Removal and Replacement of Old Existing Roofing at stage portion
- 6.2 Repair of existing roof framing and additional roof extension at stage portion
- 6.3 Installation of Roofing sheet and accessories at stage portion
- 6.4 Replacement and installation of G.I Fascia at Gym Roofing

7.0 ELECTRICAL WORKS

- 7.1 Installation of Panel Boards and Circuit Breakers
- 7.2 Installation of Electrical Wirings
- 7.3 Installation of LED Flood lights with accessories
- 7.4 Installation of Switches
- 7.5 Installation Of Industrial Fan & Outlets Installation

8.0 PAINTING WORKS

- 8.1 Surface Preparation and Painting of Interior Walls (stage portion and facade)
- 8.2 Surface Preparation and Painting of Exterior Walls (stage and offices)
- 8.3 Surface Preparation and Painting of New installed Interior Ceiling (including the retouching of affected walls)
- 8.4 Surface Preparation and Painting of Steel Structural Members and Framings (stage roofing members)
- 8.5 Surface Preparation and Painting of Stage floor (3-coats epoxy floor paint)
- 8.6 Painting of Basketball court lines
- 8.7 Painting of Stage Front Facade (Orange, white, black & smoke gray)


9.0 MISCELLANEOUS WORKS

BILL OF QUANTITIES - BOQ

Item no.	Description of Works	Qty	Unit	Material Cost		Labor Cost		Total Amount
				Unit Cost	Material Sub-total Cost	Unit Cost	Labor Sub-Total Cost	Contract
1.0	GENERAL REQUIREMENTS							
1.1	Mobilization & Demobilization	1	lot					-
1.2	Safety Occupational Hazards	1	lot					-
1.3	Scaffoldings Rentals	1	lot					-
1.4	Site cleaning & clearing	1	lot					-
1.5	Surface preparation, chipping and provision of structural bonding agent for concrete floor	1	lot					-
	Sub-total, 1.0 (GENERAL REQUIREMENTS)							-
2.0	ARCHITECTURAL WORKS							
2.1	DOORS AND WINDOWS							
2.1.1	Surgical Door(2.10m H x 0.90m W), Door Jambes and accessories(Labor and materials)	4	sets					-
2.1.2	Awning Glass Window glass (0.60mW x 0.60mH) Window Frames and Accessories(Labor and materials) W1	2	sets					-
2.1.3	Jalou Plus Jalousei with 24 pcs. blade (1.20m W x 1.20m H) Window Frames and Accessories(Labor and materials) W2	5	sets					-
2.1.4	Jalou Plus Jalousie with 24 pcs. blade (1.80mW x 1.20mH) Window Frames and Accessories(Labor and materials) W3	1	set					-

2.2	DRYWALL INSTALLATION (STAGE)							-
2.2.1	4'X8' Fiber Cement	56	sht					-
2.2.2	35mm x 70mm Metal Studs	45	lgth					-
2.2.3	Rivets	1	box					-
2.2.4	Tek screw	150	pcs					-
								-
	Sub-total, 2.0 (ARCHITECTURAL WORKS)							-
3.0	CEILING WORKS							-
3.1	CEILING WORKS (Office & Storage room)							-
3.1.1	Hardilite (1/4"thick x 4'x8')	22	sht					-
3.1.2	Blind Rivets 3/8"	3	box					-
3.1.3	4" ϕ Cutting Disc	10	pcs					-
								-
	Sub-total, 3.0 (CEILING WORKS)							-
4.0	CONCRETING WORKS							-
4.1	Rebars Installation and Concreting of Basketball Court Floor & Entrance (Area=750 sq.m. more or less)							-
4.1.1	Portland Cement	490	bags					-
4.1.2	Mixing Sand	45	cu.m.					-
4.1.3	3/4" Mixing Gravel	77	cu.m.					-
4.1.4	10mm ϕ x 6m Deformed bars	165	lgth					-
4.1.5	#16 G.I. Tie wires	5	kilos					-
								-
4.2	Rebars Installation and Concreting of Stage Floor (Area=136 sq.m. , thickness = 0.075m.)							-
4.2.1	Portland Cement	70	bags					-
4.2.2	Mixing Sand	5	cu.m.					-
4.2.3	1/2" Mixing Gravel	10	cu.m.					-
4.2.4	10mm ϕ x 6m Deformed bars	45	lgth					-
4.2.5	#16 G.I. Tie wires	4	kilos					-
								-
	Sub-total, 4.0 (CONCRETING WORKS)							-
5.0	MASONRY WORKS							-
5.1	Plastering of walls (Area = 190.00 sq.m. more or less)							-
5.1.1	Portland Cement	56	bags					-
5.1.2	Fine Mixing Sand	4	cu.m.					-
5.1.3	Water Proofing (cementitious)	16	gal					-
								-
	Sub-total, 5.0 (MASONRY WORKS)							-
6.0	ROOFING WORKS							-
6.1	Roofing Works at the stage portion							-
6.1.1	Removal of Existing old roofing	1	lot					-
6.1.2	0.4mm x 1.10m @ 8.45m Ribtype Roofing long span(pre-painted)	26	sht					-
6.1.3	1.15mm x 2" x 6" x 6m C- Purlins	5	lgth					-
6.1.4	1.15mm x 2" x 3" x 6m C- Purlins	8	lgth					-
6.1.5	0.4mm x 0.30M. G.I. Bended Sheet Fascia (pre-painted) Including Stage Area and Covered court	155	ln.m					-
6.1.6	0.4mm x 0.30M. G.I. Bended Sheet Ridge Roll (pre-painted)	20	ln.m					-
6.1.7	Fascia Frame	1	lot					-
6.1.8	Tek screw	1500	pcs					-
6.1.9	Elastomeric sealant	4	qrt					-
								-
	Sub-total, 6.0 (ROOFING WORKS)							-
7.0	ELECTRICAL WORKS							-
7.1	Panel Board and Circuit Breaker for the Gym LED Flood Light & Industrial Fan	1	lot					-
7.2	Electrical wires	1	lot					-
7.3	LED Flood Light 200w with mounting brackets and switches	11	sets					-
7.4	Industrial Wall fan, heavy duty	8	pcs					-
7.5	Wall Fan Outlets & utility box	1	lot					-

	Sub-total, 7.0 (ELECTRICAL WORKS)								-		
8.0	PAINTING WORKS										
8.1	Latex Paint Flat White	20	gal						-		
8.2	Semi Gloss Paint (BoneWhite)	15	gal						-		
8.3	Semi Gloss Paint (Black)	6	gal						-		
8.4	Semi Gloss Paint (Orange Royale BSG-118)	9	gal						-		
8.5	Epoxy Floor Paint	15	gal						-		
8.6	Epoxy Metal Primer	3	gal						-		
8.7	Paint Thinner	4	gal						-		
8.8	2" Paint Brush	5	pcs						-		
8.9	7" Roller Brush	3	pcs						-		
8.10	Baby Roller	3	pcs						-		
8.11	#120 Sand Paper	25	ft						-		
8.12	Concrete Neutralizer	5	gal						-		
8.13	Skim Coat	6	bags						-		
8.14	Palette	6	pcs						-		
									-		
	Sub-total, 8.0 (PAINTING WORKS)								-		
9.0	MISCELLANEOUS WORKS										
9.1	FOR ALL OTHER ITEMS that are not included on listed Bill of Quantities in your Bid but are deemed necessary for the completion of the works and the delivery of the project	1	lot	-	-	-	-	-	-		
									-		
	Sub-total, 9.0 (MISCELLANEOUS WORKS)								-		
Project Duration : 60 Calendar Days										A. TOTAL DIRECT COST	-
										B. CONSUMABLES	-
										C. SUPERVISION and ADMINISTRATION	-
										D. TOTAL INDIRECT COST (B + C)	-
										E. TOTAL COST (A + D)	-
										F. VAT (12% of Item D)	-
										GRAND TOTAL PROJECT COST	-

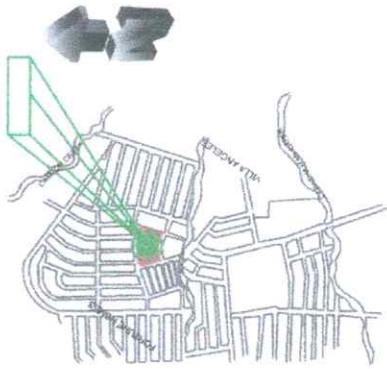

1 SCALE
A1
VICINITY MAP
NDTS



2 SCALE
A1
SITE DEV'T PLAN
NDTS



3 SCALE
A1
PERSPECTIVE
NDTS



Republic of the Philippines
CARLOS HILADO MEMORIAL STATE UNIVERSITY
 PROJECT TITLE:
 RENOVATION OF GYM
 PROJECT LOCATION: FORTUQUE TOWNE CAMPUS

PREPARED BY: *[Signature]*
 DARELL A. ANAN JR.
 College Draftsman
 CHECKED BY: *[Signature]*
 DR. ALFONSO D. SALES JR.
 PDM Coordinator

RECOMMENDING APPROVAL:
[Signature]
 DR. RUVY M. TUBLE
 Campus Director


[Signature]
 MR. JUN-JUN BARRERA
 PDM Director

[Signature]
 MRS. ROSALINDA S. TUVILLA
 Vice President for Administration

APPROVED BY: *[Signature]*
 ROBERTO P. MANGULABIAN, Ph.D.
 SUC President III


SHEET NO.
A 1

7/16/20

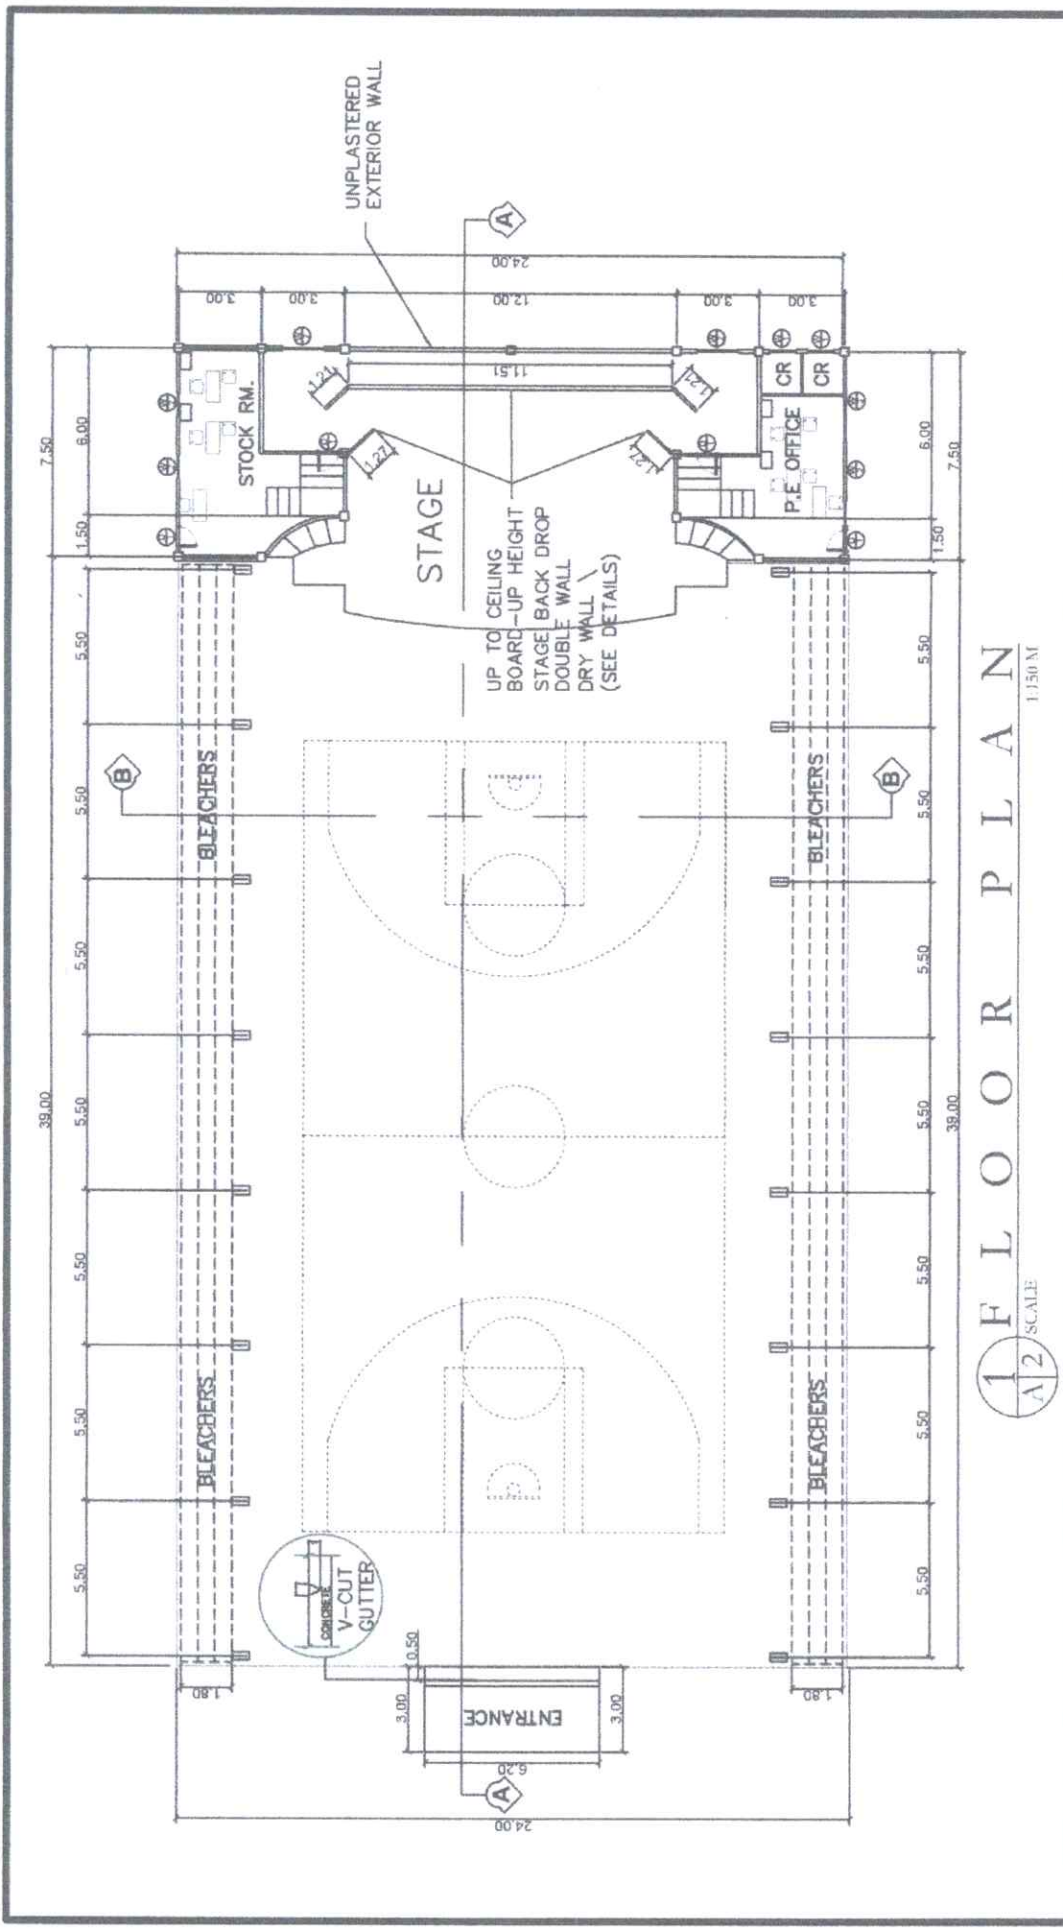


1 FLOOR PLAN
 SCALE 1/150 M


	Republic of the Philippines CARLOS HILADO MEMORIAL STATE UNIVERSITY PROJECT TITLE: RENOVATION OF GYM PROJECT LOCATOR: FORTUNE TOWNE CAMPUS	PREPARED BY: DANILO Y. GONZALEZ JR. Civil Engineer CHECKED BY: Dr. ALFREDO D. SALES JR. PPRM Coordinator	RECOMMENDING APPROVAL:  DR. ROY M. TUBLE Campus Director  ENGR. JUN-JUH CARQUEZ PPRM Director  MRS. ROSALINDA S. TUNILLA Vice President for Administration
		APPROVED BY:  HORBERTO P. MANTEJABAN, Ph.D. SJC President III	SHEET NO. A 2

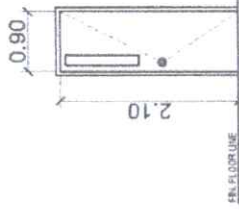


DESIGNATION	SPACED GLASS WINDOW
MATERIAL	2 1/2" X 1/2" M
DIMENSION	2.10 X 0.90 M
LOCATION	SEE PLAN
NO. OF SETS	4 UNITS
PAINT FINISH	WOOD STAIN FINISH
FINISH	3-1/2" X 4" X 1/2" JAMB HEAVY DUTY FINISH
LOCK SET	SEE STANDARD LOCKSET

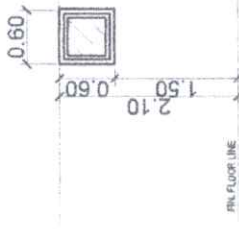

DESIGNATION	1 1/2" JAMB GLASS WINDOW
MATERIAL	1/2" X 1/2" M
DIMENSION	1.50 X 0.60 M
LOCATION	SEE PLAN
NO. OF SETS	2 UNIT

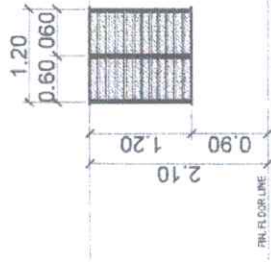

DESIGNATION	JALOU PLUS WITH 24 PCS. BLADES
MATERIAL	1.20M X 1.20M
DIMENSION	1.20 X 1.20M
LOCATION	SEE PLAN
NO. OF SETS	3 UNITS

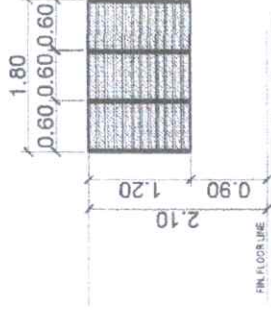

DESIGNATION	JALOU PLUS WITH 24 PCS. BLADES
MATERIAL	1.80M X 1.80M
DIMENSION	1.80 X 1.80M
LOCATION	SEE PLAN
NO. OF SETS	1 UNIT

SCHEDULE OF DOORS AND WINDOWS



Republic of the Philippines
CARLOS HILADO MEMORIAL STATE UNIVERSITY
 PROJECT TITLE: **RENOVATION OF GYM**
 PROJECT LOCATION: FORTUNE TOWNE CAMPUS

PREPARED BY: *[Signature]*
 DANILLO G. GARCIA JR.
 CHARGE DESIGNER

CHECKED BY: *[Signature]*
 DR. ALFONSO D. SALES JR.
 PDDM Coordinator

RECOMMENDING APPROVAL:
[Signature]
 Dr. RAUL R. TUBOLE
 Campus Director

[Signature]
 ENGR. JUI-JUI B. BARCHO
 PDDM Director

[Signature]
 MRS. ROSALINDA S. TUJILA
 Vice President for Administration

APPROVED BY: *[Signature]*
 NORBERTO P. MANUELABIAN, Ph.D.
 SUE President III


SHEET NO. **A 3**

REPLACEMENT OF GUTTER TO FALSE
GUTTER

PAINTED WITH SMOKE GRAY
GLOSS PAINT

PAINTED WITH ORANGE
GLOSS PAINT


DRYWALL (STAGE BACK-DROP) PAINTED
WHITE

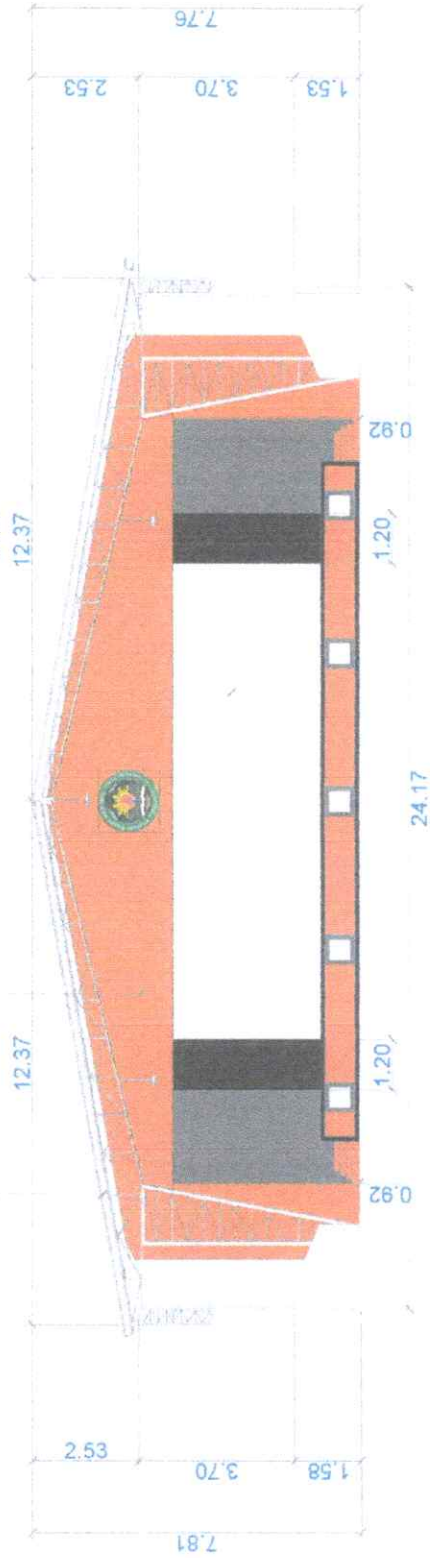

1 FRONT ELEVATION
SCALE 1:100 M

Republic of the Philippines CARLOS HILADO MEMORIAL STATE UNIVERSITY	PREPARED BY: LARRY C. MANA <small>CHIEF ARCHITECT</small>	RECOMMENDING APPROVAL:  KRISTY M. TUBLE <small>Campus Director</small>	APPROVED BY:  ROBERTO R. MANALABHAN, Ph.D. <small>SAC President III</small>	SHEET NO. A 4
	PROJECT TITLE: RENOVATION OF GYM	CHECKED BY:  DR. ALFONSO D. SALES JR. <small>PPDR Coordinator</small>	 EDUARDO J. BACALAN <small>PPDR Director</small>	 MRS. ROSALINDA S. TUVILLA <small>Vice President for Administration</small>



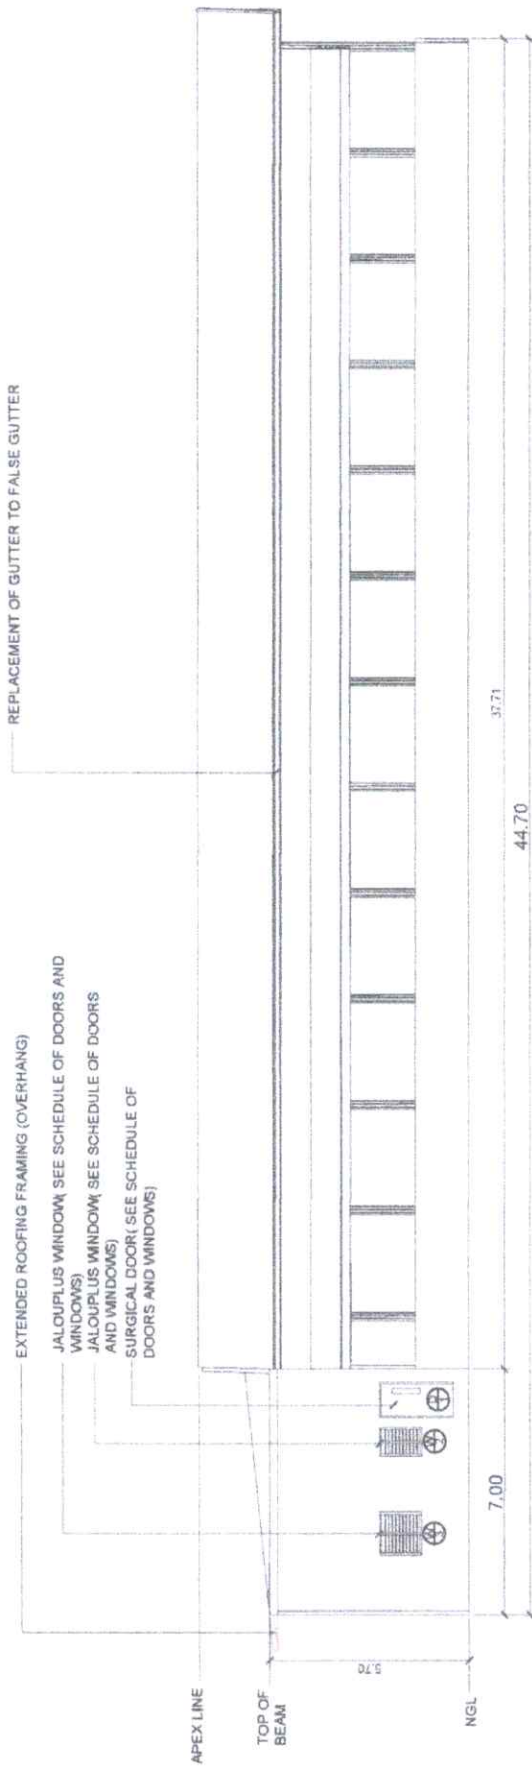

1/5 SCALE
LEFT ELEVATION
 1:120 M



Republic of the Philippines
CARLOS HILADO MEMORIAL STATE UNIVERSITY
 PROJECT TITLE: **RENOVATION OF GYM**
 PROJECT LOCATION: FORTUNE TOWNE CAMPUS

PREPARED BY: *[Signature]*
 DAVID O. OCHOA JR.
 College Draftsman
 CHECKED BY: *[Signature]*
 DR. ALBERTO D. SALES JR.
 PPDH Coordinator


RECOMMENDING APPROVAL:
[Signature]
 DR. RUVY N. TUBLE
 Campus Director

[Signature]
 MR. JUI-JUN J. MARQUEZ
 PPDH Director

[Signature]
 MRS. ROSALINDA S. TIVILLA
 Vice President for Administration

APPROVED BY:
[Signature]
 NORBERTO G. MANULABIMAN, PH.D.
 SUC President III

SHEET NO. **A 5**

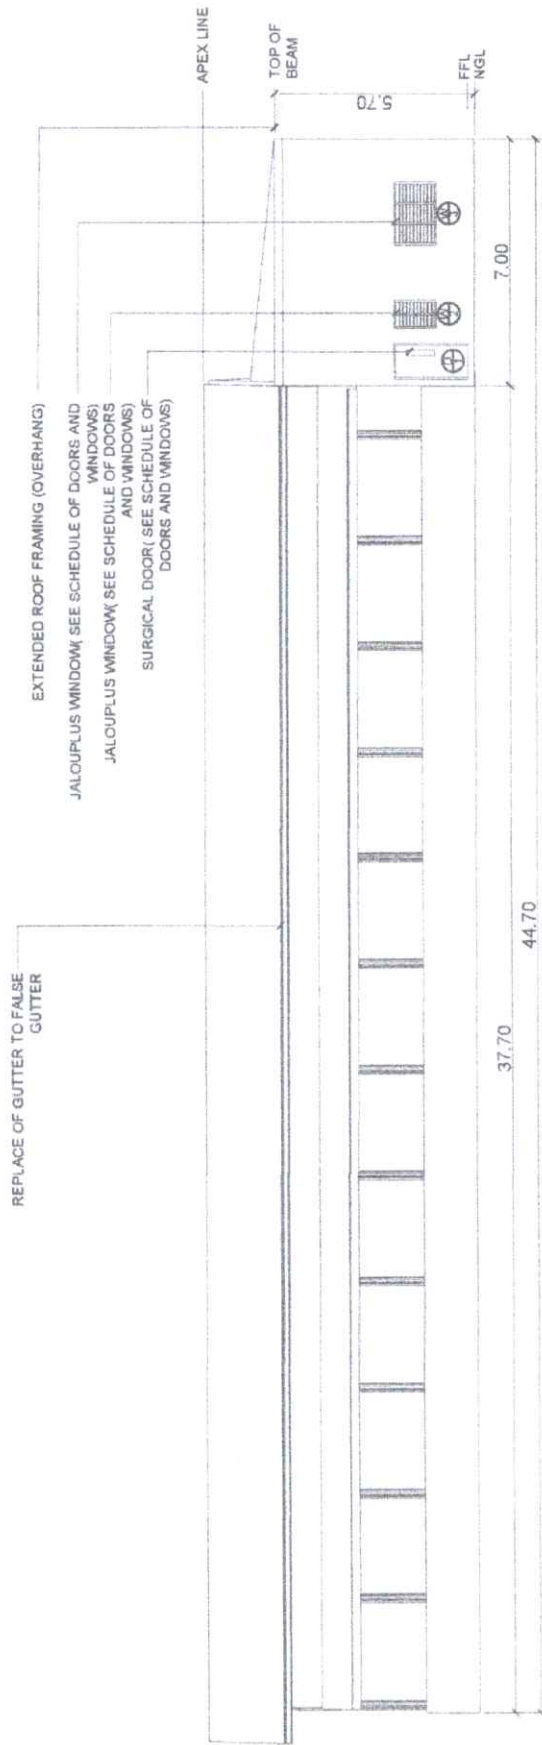

1 / A6

RIGHT ELEVATION

SCALE 1:120 M

	Republic of the Philippines CARLOS HILADO MEMORIAL STATE UNIVERSITY	PROJECT TITLE: RENOVATION OF GYM	PROJECT LOCATION: FORTUNE TOWNE CAMPUS
PREPARED BY: DAMYO D. LABRAN JR. <small>Chief Designer</small>	CHECKED BY: DR. ALONSO D. SALES JR. <small>PPDM Coordinator</small>	RECOMMENDING APPROVAL:  Dr. ROVY N. TUBLE <small>Campus Director</small>	APPROVED BY:  MRS. ROSALINDA S. TUVELLA <small>Vice President for Administration</small>
		PPDM Director ENGR. JUN-JUN J. MARQUEZ	SFC President III HORBERTO P. MARULABHAN, Ph.D.
			SHEET NO. A 6


PLASTERED WALLS PAINTED WITH COCOA CHIPS



1
A7
SCALE 1:100 M


Republic of the Philippines CARLOS HILADO MEMORIAL STATE UNIVERSITY PROJECT TITLE: RENOVATION OF GYM PROJECT LOCATION: FORTUNE TOWNE CAMPUS	PREPARED BY: DANIEL SALAZAR JR. College Draftsman	RECOMMENDING APPROVAL: Dr. ROY N. TUBILE Campus Director	APPROVED BY: MRS. ROSALINDA S. TUJILLA Vice President for Administration	SHEET NO. A 7
	CHECKED BY: DR. ALBERTO D. SALES JR. PPDN Coordinator	ENGR. JUAN J. MARQUEZ PPDN Director	MRS. ROSALINDA S. TUJILLA Vice President for Administration	MRS. ROSALINDA S. TUJILLA SJC President III



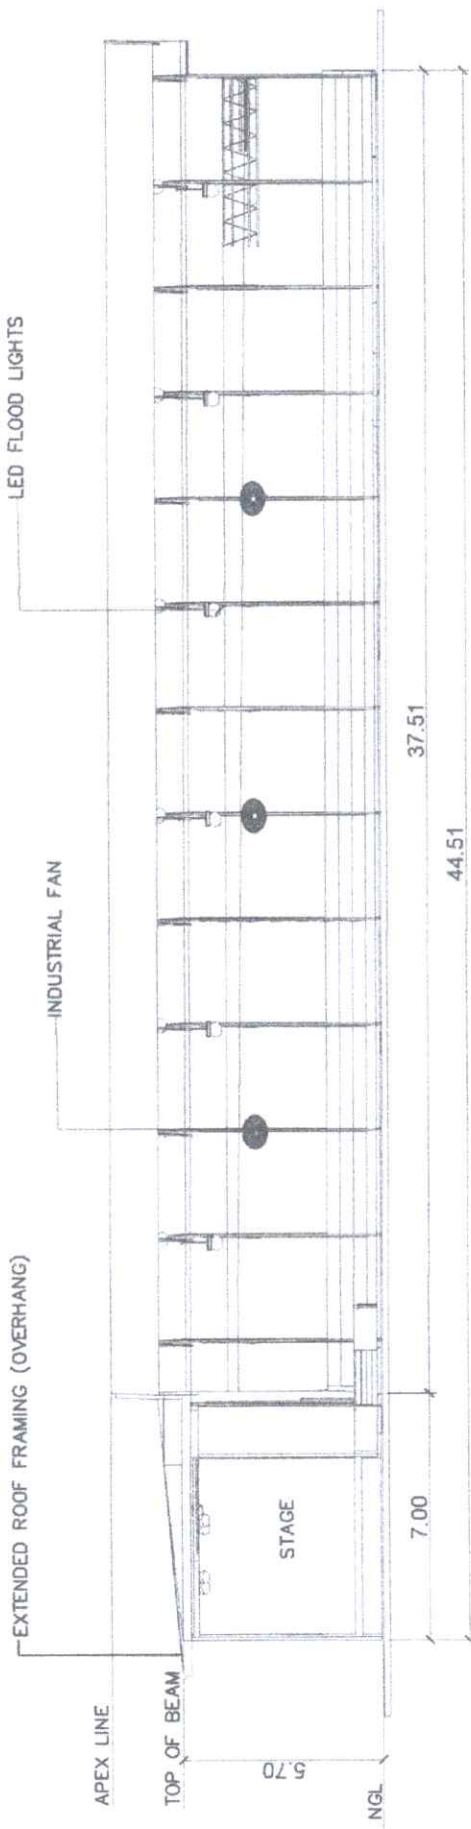

1 LONGITUDINAL SECTION "AA"
 SCALE 1:120 M


	Republic of the Philippines CARLOS HILADO MEMORIAL STATE UNIVERSITY PROJECT TITLE: RENOVATION OF GYM PROJECT LOCATION: FORTUNE TOWNE CAMPUS	PREPARED BY: DANILO CHAN JR. College Draftsman CHECKED BY: DR. ALFONSO D. SALES JR. PPDH Coordinator	RECOMMENDING APPROVAL:  Dr. RUVY N. TUBLE Campus Director	 ENGR. JUN-JUN I. MARQUEZ PPDH Director	 MRS. ROSALINDA S. TUVILLA Vice President for Administration	APPROVED BY:  NORBERTO P. MANGALABIAN, Ph.D. SUC President III	SHEET NO. A 8
---	---	---	---	---	---	--	-------------------------

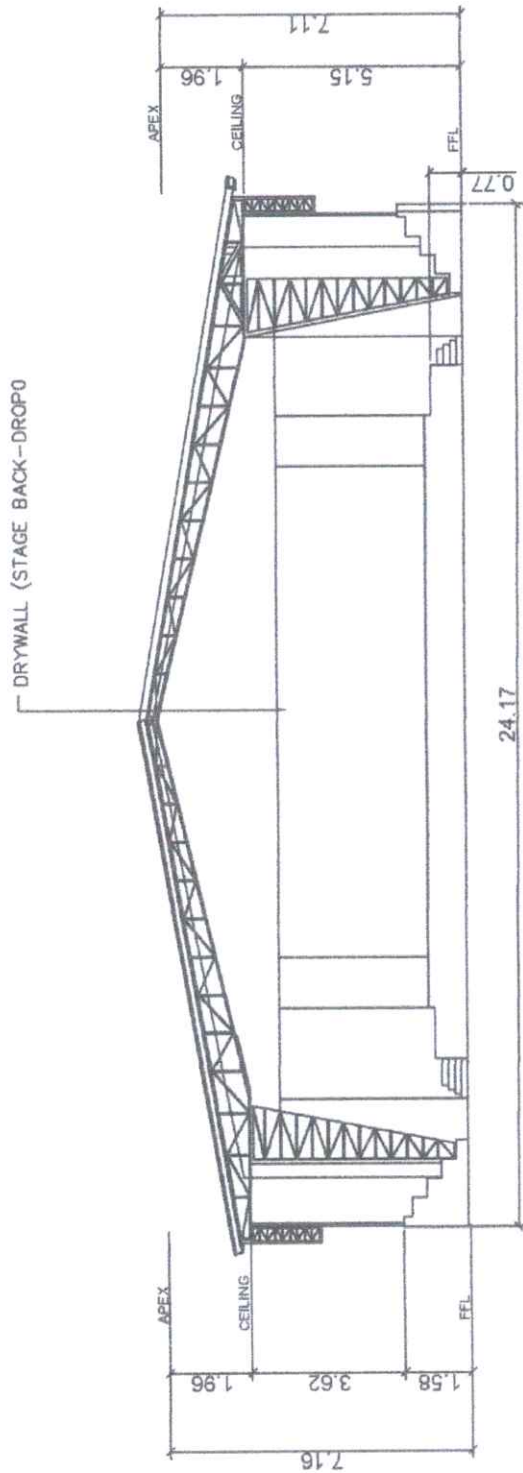

1 CROSS SECTION "BB"
SCALE 1:100 M

	Republic of the Philippines CARLOS HILADO MEMORIAL STATE UNIVERSITY	PREPARED BY: DANLOU M. MORA JR. Civil Engineer	RECOMMENDING APPROVAL:  Dr. NERY N. TUBLE Campus Director	APPROVED BY:  NORBERTO S. MANGALABALAN, Ph.D. SUC President III	SHEET NO. A 9
	PROJECT TITLE: RENOVATION OF GYM PROJECT LOCATION: FORTUNE TOWNE CAMPUS	CHECKED BY:  Dr. ALFONSO D. SALES JR. PROJ. Coordinator	 ERIC JUN-JUN I. MARQUEZ PDM Director	 MRS. ROSALINDA S. TUVILLA Vice President for Administration	

REPLACEMENT OF FALSE GUTTER

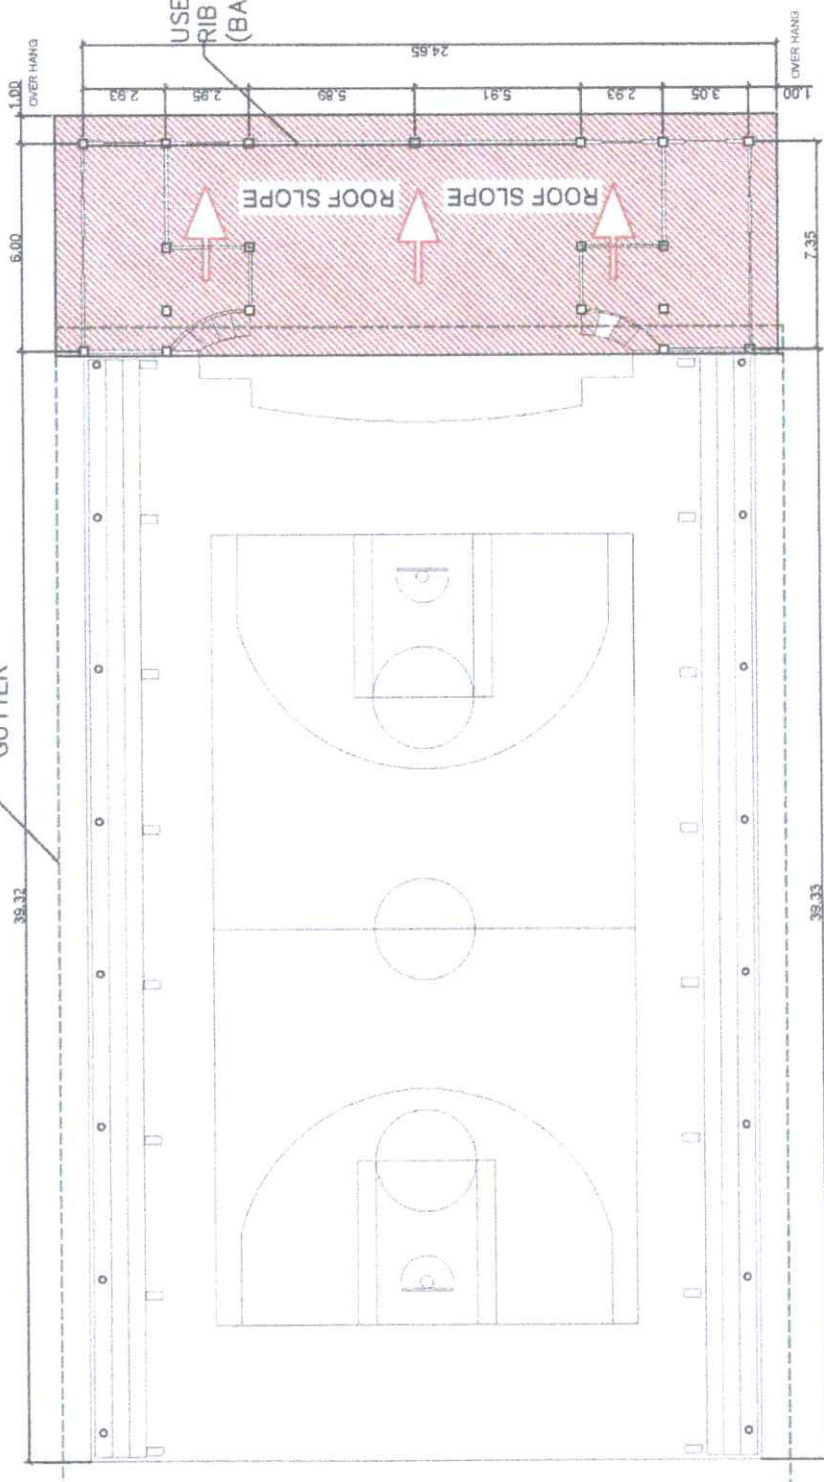


LEGEND:

FOR REPLACEMENT OF ROOFING
 FOR REPLACEMENT OF FASCIA


R O O F P L A N
1:150 M
SCALE

Republic of the Philippines CARLOS HILADO MEMORIAL STATE UNIVERSITY PROJECT TITLE: RENOVATION OF GYM PROJECT LOCATION: FORTUNE TOWNE CAMPUS	PREPARED BY: DANILLO B. VILLAR JR. CIVIL ENGINEER	RECOMMENDING APPROVAL: DR. MAVY N. TUBLE Campus Director	APPROVED BY: MRS. ROSALINDA S. TUVILLA Vice President for Administration	SHEET NO. A 10
	CHECKED BY: DR. ALFONSO D. SALES JR. PHAM Coordinator	PHAM Director ERICK JUN-JUN J. MARQUEZ	SUC President (N)	SUC President (N)



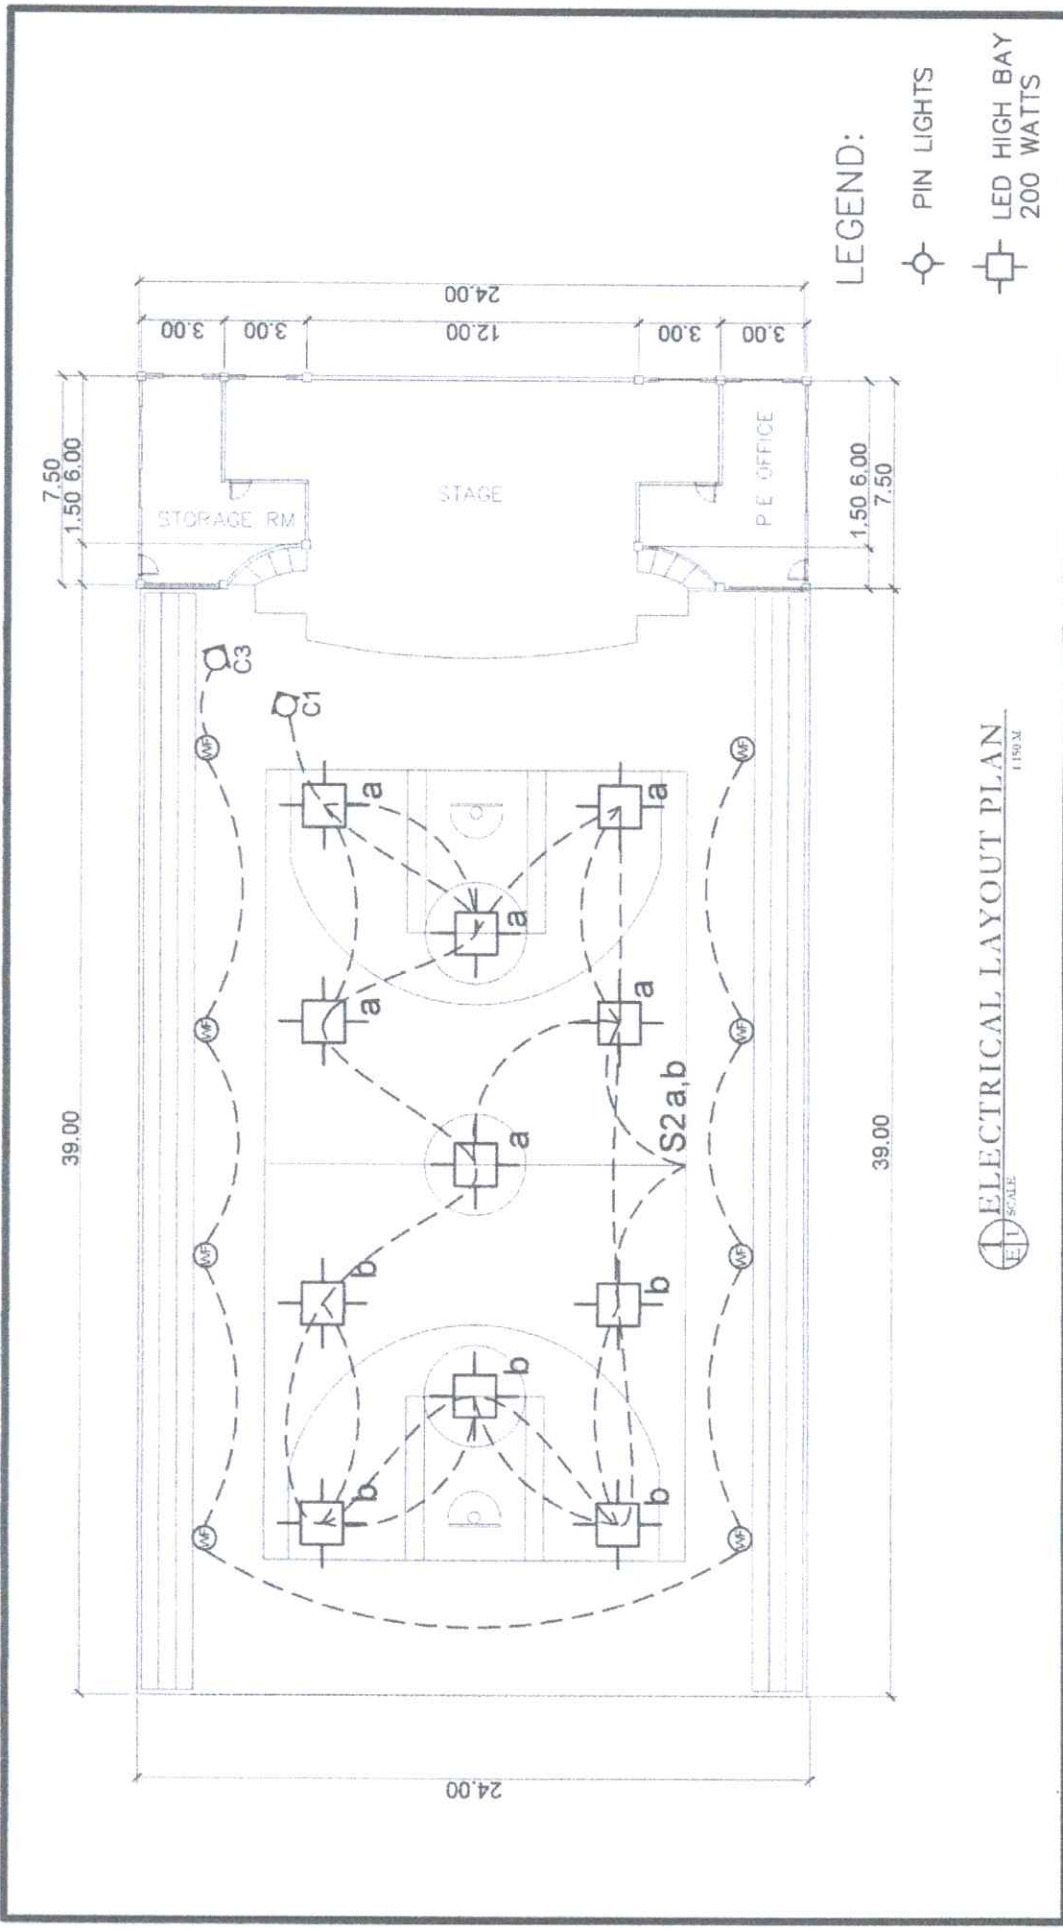

	Republic of the Philippines CARLOS HILADO MEMORIAL STATE UNIVERSITY	PREPARED BY: DANIEL M. MORALES JR. CIVIL ENGINEER	APPROVED BY: 	SHEET NO. F 1
	PROJECT TITLE: RENOVATION OF GYM	CHECKED BY: DR. BLANCO D. SALES JR. PPDH Coordinator	RECOMMENDING APPROVAL: DR. ROVY M. TUBLE Campus Director	NORBERTO P. MARULABMAN, Ph.D. SMC President III
PROJECT LOCATION: FORTUNE TOWNE CAMPUS	 ENGR. JUN-JUN J. MAGAÑO PPDH Director	 MRS. ROSALINDA S. TUVILLA Vice President for Administration		

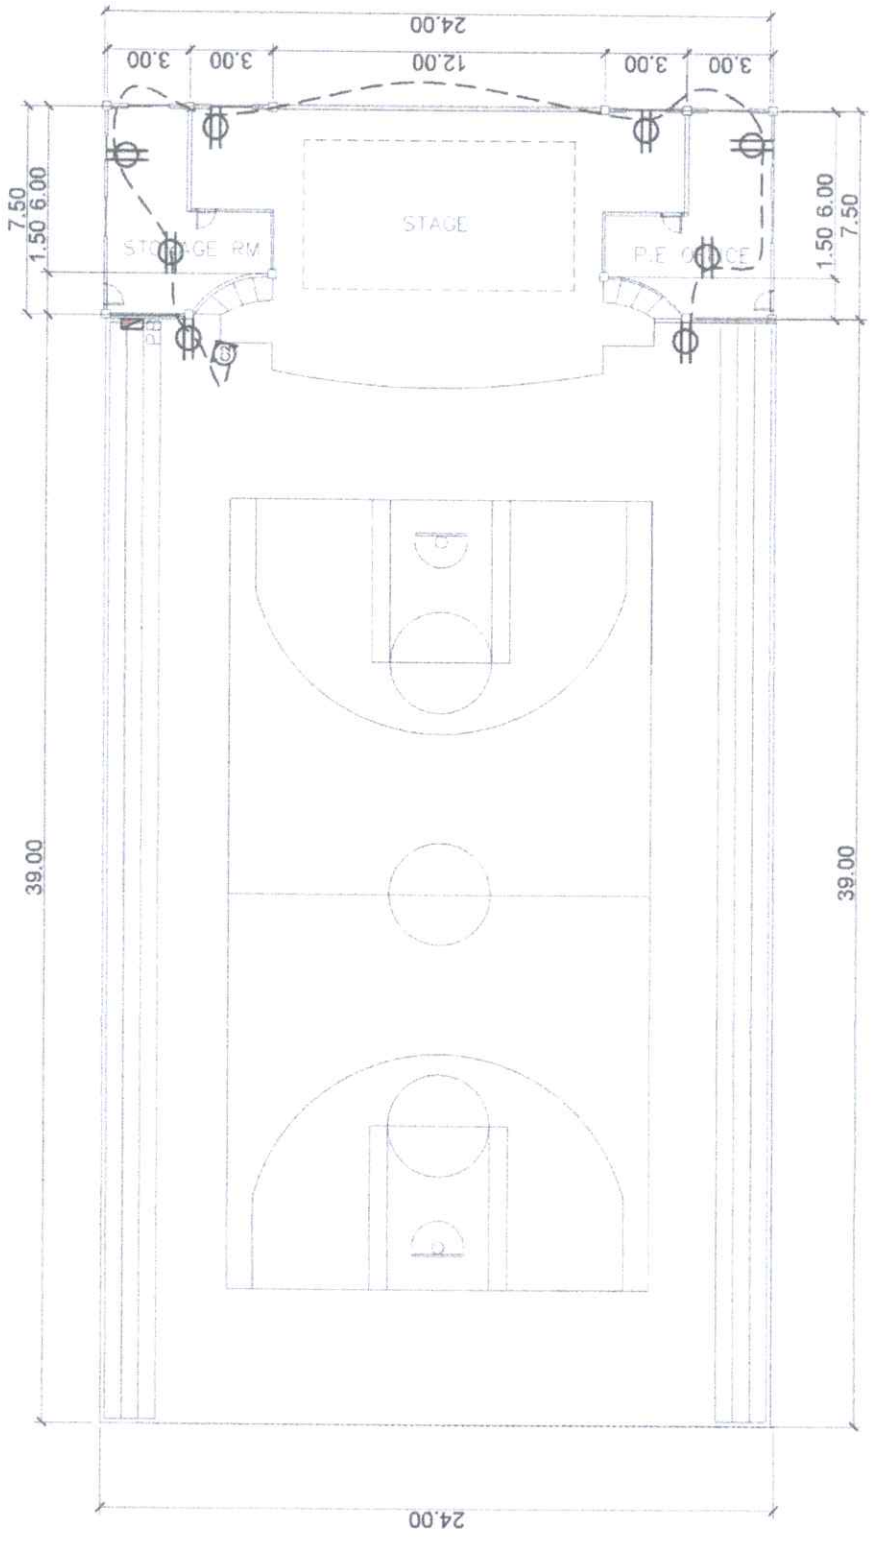

LEGEND:

⊕ DUPLEX CONVENIENCE OUTLETS

POWER LAYOUT PLAN
1:50 (A)

	Republic of the Philippines CARLOS HILADO MEMORIAL STATE UNIVERSITY	PREPARED BY: DANLO C. DILIMAN, JR. College Designer	RECOMMENDING APPROVAL:  DR. ARAY P. TUBLE Campus Director	APPROVED BY:  MRS. ROSALINDA S. TANILLA Vice President for Administration	SHEET NO. E 2
	PROJECT TITLE: RENOVATION OF GYM	CHECKED BY:  DR. ALFONSO D. SALES, JR. PPDR Coordinator	PREPARED BY:  MRS. ROSALINDA S. TANILLA Vice President for Administration	APPROVED BY:  MRS. ROSALINDA S. TANILLA Vice President for Administration	SHEET NO. E 2

GENERAL NOTES:

ALL ELECTRICAL WORKS SHALL BE DONE IN ACCORDANCE WITH THE PROVISIONS OF THE LATEST EDITION OF THE PHILIPPINE ELECTRICAL CODE THE LAWS AND ORDINANCES OF THE LOCAL CODE ENFORCING AUTHORITIES AND REQUIREMENTS OF THE LOCAL POWER COMPANY.

ALL MATERIALS TO BE USED SHALL BE OF BRAND NEW AND INSTALLED IN APPLICATION FOR WHICH THEY ARE INTENDED.

ALL WIRES AND BRANCH CIRCUIT PROTECTIONS SHALL FOLLOW THE LOAD SCHEDULES AND PANEL ARRANGEMENT.


ALL ELECTRICAL WORKS SHALL BE DONE UNDER THE DIRECT SUPERVISION OF A DULY LICENSED ELECTRICAL ENGINEER OR MASTER ELECTRICIAN.

SCHEDULE OF LOADS						
CRT. NO.	DESCRIPTION	WATTS	VOLTAGE	AMP.	CIRCUIT PROTECTION	CONDUIT SIZE
C1	11 LED HIGH BAY	2000	220	0.91	30 AMP.	2 X 3.5 mm ² THW Wire 15 mm ² PVC PIPE
C2	3 DUPLIX CONVENIENCE OUTLET	1440	220	6.55	30 AMP.	2 X 3.5 mm ² THW Wire 15 mm ² PVC PIPE
C3	1 INDUSTRIAL FAN	1600	220	7.30	30 AMP.	2 X 3.5 mm ² THW Wire 15 mm ² PVC PIPE
C4	SPARE				30 AMP.	
TOTAL		1640	220	14.76		

$I = 9160 / 220 = 14.76 \text{ Amp.}$
 $I = 14.76 \text{ Amp.} \times 1.25 = 18.45 \text{ Amp.}$
 $I_{AMP} = 100 \text{ Amp.}$

FEEDER: USE 2 X 40mm² THW WIRE IN 1 1/2" Ø EMT
 MAIN CIRCUIT BREAKER: USE 100 A CTS 2P, 220V

SCHEDULE OF LOADS

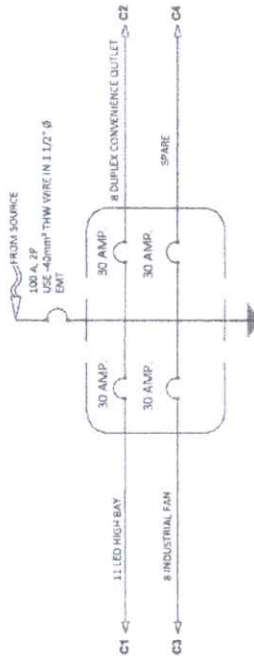


SCHEDULE OF LOADS

1/18/14

SINGLE LINE DIAGRAM

	Republic of the Philippines CARLOS HILADO MEMORIAL STATE UNIVERSITY	PREPARED BY: DANILLO ALIBALAN JR. CPEP-CAMARINA	RECOMMENDING APPROVAL: (Signature)	APPROVED BY: (Signature)	SHEET NO. E 3
	PROJECT TITLE: RENOVATION OF GYM	CHECKED BY: DR. ALFONSO D. SALES JR. PPHM Coordinator	(Signature)	MRS. ROSALINDA S. TUVILLA EDR, JUN-JUN MARQUEZ PHDM Director Vice President for Administration	NORBERTO MANOLABRAN, Ph.D. SUC President III
PROJECT LOCATION: FORTUNE TOWNE CAMPUS					

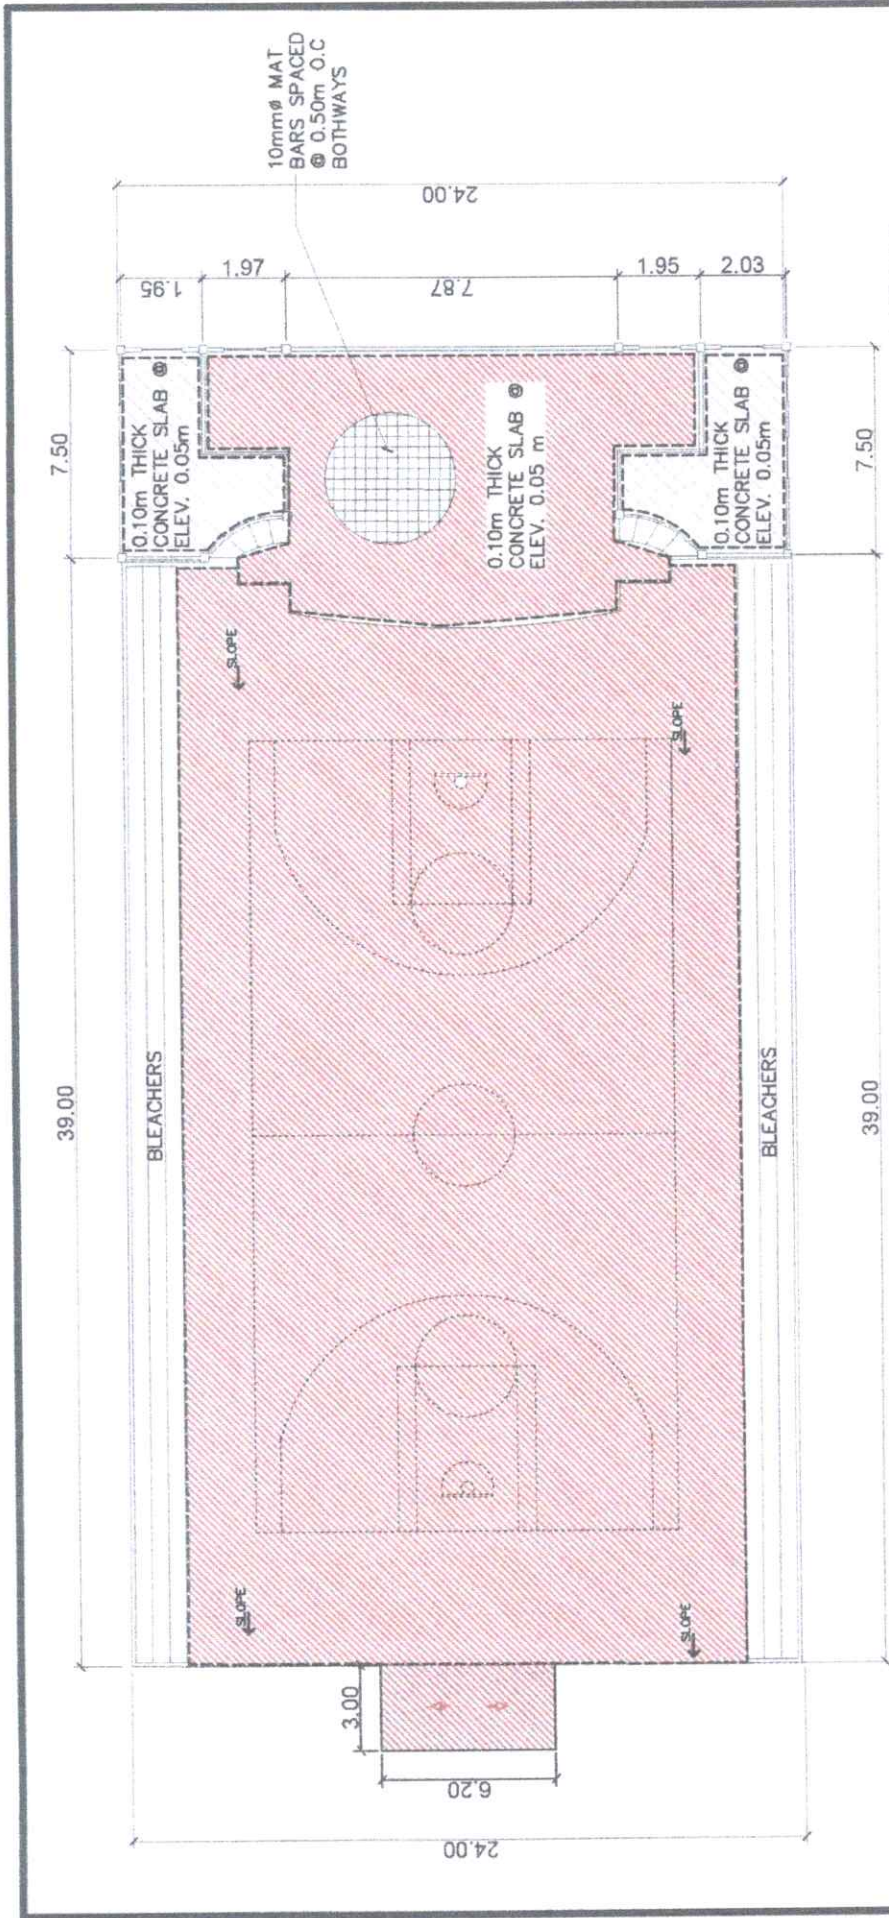


LEGEND:

- RE-CONCRETE FLOOR AREAS
- FOR REPAIRING OF LINES

1 / S1 SCALE
 RE-CONCRETING FLOOR PLAN

	Republic of the Philippines CARLOS HILADO MEMORIAL STATE UNIVERSITY	PREPARED BY: DANALYN R. HERNANDEZ JR. College Draftsman	APPROVED BY: 	SHEET NO. S 1
PROJECT TITLE: RENOVATION OF GYM	CHECKED BY: DR. ATANILDO D. SALES JR. PDM Coordinator	RECOMMENDING APPROVAL: 	MRS. ROSALINDA S. TUVILLA Vice President for Administration	HORBERTO S. MANJILABIAN, Ph.D. SUC President III
PROJECT LOCATION: FORTUNE TOWNE CAMPUS	DR. ARMY M. TUBLE Campus Director	DR. JUR-JUN MARQUEZ PDM Director	MRS. ROSALINDA S. TUVILLA Vice President for Administration	HORBERTO S. MANJILABIAN, Ph.D. SUC President III

0.4mm x 0.30M, G.I. Banded Sheet
Fascia (pre-painted)

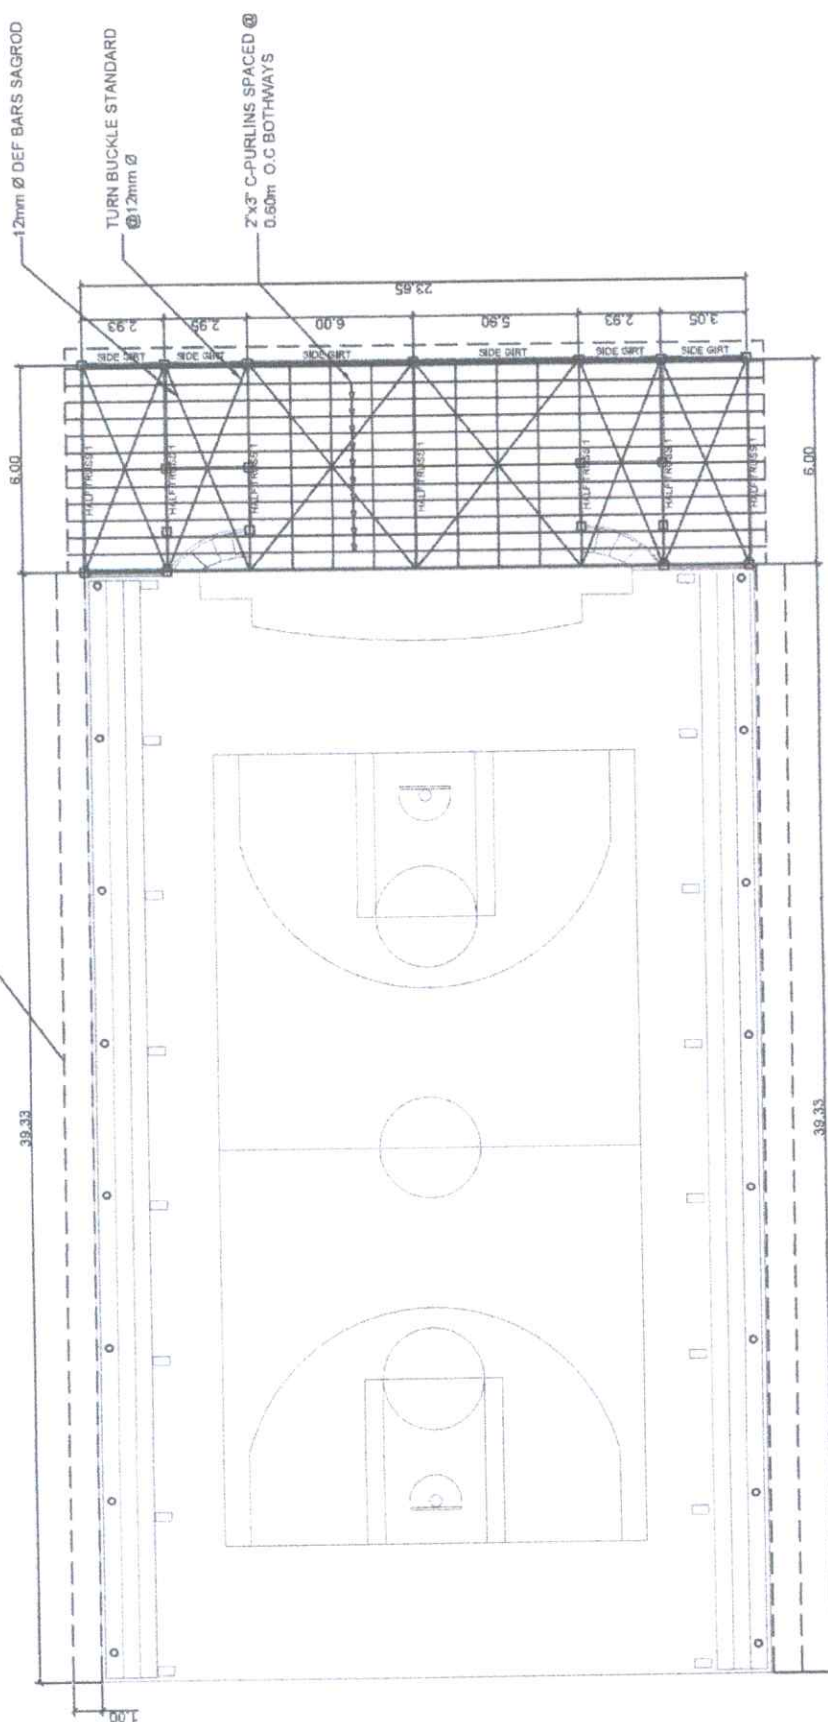

1/2 SCALE ROOF FRAMING PLAN

1:150 M



Republic of the Philippines
CARLOS HILADO MEMORIAL STATE UNIVERSITY
PROJECT TITLE:
RENOVATION OF GYM
PROJECT LOCATION: FORTUNE TOWNE CAMPUS

PREPARED BY:
DANILO S. [Signature]
Civil Engineering
CHECKED BY:
DR. AFFRISO D. SALES JR.
PhoM Coordinator

RECOMMENDING APPROVAL:
[Signature]
DR. RUVY M. TUBLE
Campus Director

[Signature]
MR. JUAN-JUAN Z. BARRIOZ
PPDM Director



[Signature]
MRS. ROSALINDA S. TUVILLA
Vice President for Administration

APPROVED BY:
[Signature]
NORBERTO P. MANUEL ABANAR, Ph.D.
SAC President III

SHEET NO.
S 2

3m LENGTH METAL STUDS
SPACED @ 0.60M O.C BOTHWAYS


2"x3" C-PURLINS
RIB TYPE ROOF
2"x3" C-PURLINS TOP & BOTTOM
2"x3" C-PURLINS WEB MEMBERS

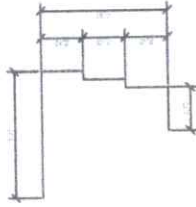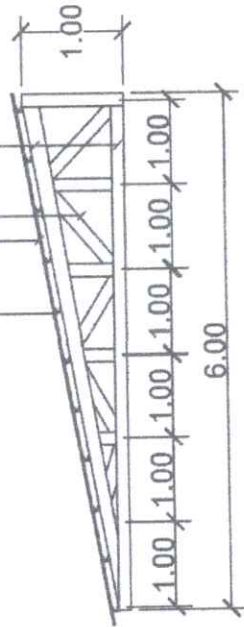

1 HALF TRUSS 1 DETAIL
1:5M SCALE

2 FALSE GUTTER DETAILS
1:10M SCALE

4'x8' FIBER CEMENT BOARD

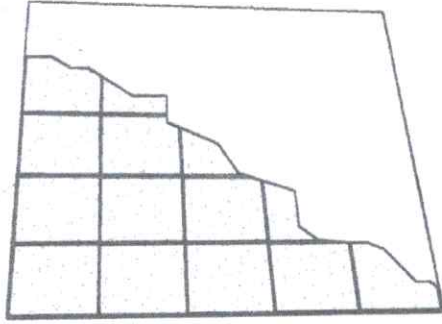

STAGE BACK DROP

DRY WALL SPECIFICATION	
HIBS-IT	0.00m
METAL STUDS	15.00m
METAL STUDS	9.00m
FIBER CEMENT BOARD	14.00m

3 DRY WALL
(STAGE BACKDROP)
1:5M SCALE



Republic of the Philippines
CARLOS HILADO MEMORIAL
STATE UNIVERSITY
PROJECT TITLE:
RENOVATION OF GYM
PROJECT LOCATION: FORTUNE TOWER CAMPUS

PREPARED BY: DAN LOY J. DRAHMAN JR.
College Draftsman
CHECKED BY: DR. ALFONSO D. SALES JR.
PHD Coordinator

RECOMMENDING APPROVAL:
DR. JOY N. TUBLE
Campus Director

ANGEL JUN-JUN I. QUIROZ
PPDM Director

MRS. ROSALINDA S. TUVILLA
Vice President for Administration

APPROVED BY: NORBERTO P. MANGULABNAR, Ph.D.
SUC President III

SHEET NO. S 3