



# PhilGEPS

Philippine Government Electronic Procurement System

Central Portal for  
Philippine Government  
Procurement Opportunities

## Bid Notice Abstract

### Invitation to Bid (ITB)

**Reference Number** 12361341  
**Procuring Entity** CARLOS HILADO MEMORIAL STATE UNIVERSITY  
**Title** Procurement of Various Customized Furniture and Fixtures for the University-wide  
**Area of Delivery** Negros Occidental

<b>Solicitation Number:</b>	CHMSU 26-002-0902-G	<b>Status</b>	Pending
<b>Trade Agreement:</b>	Implementing Rules and Regulations	<b>Associated Components</b>	7
<b>Procurement Mode:</b>	Public Bidding	<b>Bid Supplements</b>	0
<b>Classification:</b>	Goods	<b>Document Request List</b>	0
<b>Category:</b>	Furniture	<b>Date Published</b>	03/09/2025
<b>Approved Budget for the Contract:</b>	PHP 1,950,000.00	<b>Last Updated / Time</b>	02/09/2025 14:32 PM
<b>Delivery Period:</b>	120 Day/s	<b>Closing Date / Time</b>	23/09/2025 09:00 AM
<b>Client Agency:</b>			
<b>Contact Person:</b>	Rowena De la Vida Prado Administrative Assistant II Mabini Street Talisay City Negros Occidental Philippines 6115 63-34-7120005 Ext.142 63-939-9296624 bac.sec@chmsu.edu.ph		

#### Description

CARLOS HILADO MEMORIAL STATE UNIVERSITY  
 BIDS AND AWARDS COMMITTEE  
 TALISAY CITY, NEGROS OCCIDENTAL

INVITATION TO BID  
 FOR THE PROCUREMENT OF VARIOUS CUSTOMIZED FURNITURE AND FIXTURES  
 FOR THE UNIVERSITY-WIDE  
 CHMSU 26-002-0902-G

1. The Carlos Hilado Memorial State University, through the Corporate Budget for the Contract of 2026 approved by the governing Board (MDS-CO), intends to apply the sum of ONE MILLION NINE HUNDRED FIFTY THOUSAND PESOS & 00/100 (Php 1,950,000.00) ONLY being the Approved Budget for the Contract (ABC) to payments under the contract for the PROCUREMENT OF VARIOUS CUSTOMIZED FURNITURE AND FIXTURES FOR THE UNIVERSITY-WIDE. Bids received in excess of the ABC shall be automatically rejected at bid opening.

LOT NO. DESCRIPTION ABC/ITEM  
 1 VARIOUS FURNITURE AND FIXTURES 1,300,000.00  
 2 CONFERENCE TABLE WITH CHAIRS 300,000.00  
 3 OUTDOOR WAITING BENCH 100,000.00  
 4 LABORATORY TABLE 250,000.00  
 TOTAL ABC 1,950,000.00

2. The Carlos Hilado Memorial State University now invites bids for the above Procurement Project. Delivery of the Services is required by One Hundred Twenty (120) calendar days for LOT 1 and Forty-Five (45) calendar days for (LOTS 2-4) upon receipt of Notice to Proceed. Bidders should have completed, within two (2) years from the date of submission and receipt of bids, a contract similar to the Project. The description of an eligible bidder is contained in

the Bidding Documents, particularly, in Section II. Instructions to Bidders.

3. Bidding will be conducted through open competitive bidding procedures using the non-discretionary pass/fail criterion as specified in the 2016 Revised Implementing Rules and Regulations (IRR) of Republic Act 9184.

Bidding is restricted to Filipino citizens/sole proprietorships, partnerships, or organizations with at least sixty percent (60%) interest or outstanding capital stock belonging to citizens of the Philippines and to citizens or organizations of a country the laws or regulations of which grant similar rights or privileges to Filipino citizens, pursuant to RA 5183.

4. Prospective bidders may obtain further information from CARLOS HILADO MEMORIAL STATE UNIVERSITY and inspect the Bidding Documents at the address given below during 8:00 A.M. to 5:00 P.M.

The BAC Secretariat  
Brgy. Zone I, Mabini St.,  
Talisay City, Negros Occidental

5. A complete set of Bidding Documents may be acquired by interested Bidders on September 3 - 23, 2025 (9:00A.M.) from the given address and website(s) below and upon payment of the applicable fee for the Bidding Documents, pursuant to the latest Guidelines issued by the GPPB, in the maximum amount of Five Thousand Pesos (Php 5,000.00) Only. The Procuring Entity shall allow the bidder to present its proof of payment for the fees.

#### LOT

##### NO. DESCRIPTION ABC/ITEM COST OF BIDDING DOCUMENTS

1	VARIOUS FURNITURE AND FIXTURES	1,300,000.00	5,000.00
2	CONFERENCE TABLE WITH CHAIRS	300,000.00	500.00
3	OUTDOOR WAITING BENCH	100,000.00	500.00
4	LABORATORY TABLE	250,000.00	500.00

6. The CHMSU will hold a Pre-Bid conference on 9:30 A.M., September 10, 2025 at Bidding Room, 2/F Supply and Property Management Bldg., Brgy. Zone 1, Mabini St., Talisay City, Negros Occidental and or through video conferencing or webcasting via Zoom Meeting with ID No. 540 036 7488, Meeting Password 091025, which shall be open to prospective bidders.

7. Bids must be duly received by the BAC Secretariat through (i) manual submission at the Bidding Room, 2/F Supply and Property Management Bldg., Brgy. Zone 1, Mabini St., Talisay City, Negros Occidental, (ii) online or electronic submission at bac.sec@chmsu.edu.ph or (iii) both on or before 9:00 A.M., September 23, 2025. Late bids shall not be accepted.

Bids may be submitted through electronic mail to bac.sec@chmsu.edu.ph provided that the bidding documents are compressed into two (2) separate archived folders (zip or rar format) and which each folder shall be labelled as "First Envelope\_Name of Company\_Project Reference Number" and "Second Envelope\_Name of Company\_Project Reference Number" and each is uniquely password-protected;

Bidders must submit the printed copies (Original, Copy 1 and Copy 2) of their bidding documents within 3 calendar days from bid opening.

8. All Bids must be accompanied by a bid security in any of the acceptable forms and in the amount stated in ITB Clause 14.

9. Bid opening shall be on 09:30 A.M., September 23, 2025, at the Bidding Room, 2/F Supply and Property Management Bldg., Brgy. Zone 1, Mabini St., Talisay City, Negros Occidental through Zoom Meeting ID No. 540 036 7488, Meeting Password 092325. Bids will be opened in the presence of the bidders' representatives who choose to attend the activity.

10. The Carlos Hilado Memorial State University reserves the right to reject any and all bids, declare a failure of bidding, or not award the contract at any time prior to contract award in accordance with Sections 35.6 and 41 of the 2016 revised IRR of RA 9184, without thereby incurring any liability to the affected bidder or bidders.

11. For further information, please refer to:

MS. LIGAYA E. FUENTES, Ph.D.  
Head-BAC Secretariat  
Carlos Hilado Memorial State University  
Brgy. Zone 1, Mabini St.,  
Talisay City, Negros Occidental  
Email Add.: bac.sec@chmsu.edu.ph  
Telephone Nos.: (034) 454-0529; 454-0584 local 142  
Mobile No.: 0920-5833046  
Website: chmsu.edu.ph

12. You may visit the following websites:

For downloading of Bidding Documents: chmsu.edu.ph

For online bid submission: bac.sec@chmsu.edu.ph

ATTY. RICCI L. SIASON  
BAC Vice-Chairperson

Line Items					
Item No.	Product/Service Name	Description	Quantity	UOM	Budget (PHP)
1	LOT 1	Various Furniture and Fixtures	1	Lot	1,300,000.00
2	LOT 2	Conference Table with Chairs	1	Lot	300,000.00
3	LOT 3	Outdoor Waiting Bench	1	Lot	100,000.00
4	LOT 4	Laboratory Table	1	Lot	250,000.00

**Pre-bid Conference**

Date	Time	Venue
10/09/2025	9:30:00 AM	Bidding Room, 2/F Supply and Property Management Bldg., Brgy. Zone 1, Mabini St., Talisay City, Negros Occidental and or through video conferencing or webcasting via Zoom Meeting with ID No. 540 036 7488, Meeting Password 091025

**Created by** Rowena De la Vida Prado

**Date Created** 02/09/2025

The PhilGEPS team is not responsible for any typographical errors or misinformation presented in the system. PhilGEPS only displays information provided for by its clients, and any queries regarding the postings should be directed to the contact person/s of the concerned party.





# Carlos Hilado Memorial State University

Alijis Campus • Binalbagan Campus • Fortune Towne Campus • Talisay (Main) Campus

A Leading GREEN Institution of higher learning in the global community by 2030

RECORDS MANAGEMENT OFFICE

008734

RECEIVED



BY:

Bids and Awards Committee

DATE: SEP 02 2025 11:37

## INVITATION TO BID FOR THE PROCUREMENT OF VARIOUS CUSTOMIZED FURNITURE AND FIXTURES FOR THE UNIVERSITY-WIDE CHMSU 26-002-0902-G

1. The Carlos Hilado Memorial State University, through the Corporate Budget for the Contract of 2026 approved by the governing Board (MDS-CO), intends to apply the sum of **ONE MILLION NINE HUNDRED FIFTY THOUSAND PESOS & 00/100 (Php 1,950,000.00) ONLY** being the Approved Budget for the Contract (ABC) to payments under the contract for the **PROCUREMENT OF VARIOUS CUSTOMIZED FURNITURE AND FIXTURES FOR THE UNIVERSITY-WIDE**. Bids received in excess of the ABC shall be automatically rejected at bid opening.

LOT NO.	DESCRIPTION	ABC/ITEM
1	VARIOUS FURNITURE AND FIXTURES	1,300,000.00
2	CONFERENCE TABLE WITH CHAIRS	300,000.00
3	OUTDOOR WAITING BENCH	100,000.00
4	LABORATORY TABLE	250,000.00
TOTAL ABC		1,950,000.00

2. The Carlos Hilado Memorial State University now invites bids for the above Procurement Project. Delivery of the Services is required by **One Hundred Twenty (120) calendar days for LOT 1 and Forty-Five (45) calendar days for (LOTS 2-4) upon receipt of Notice to Proceed**. Bidders should have completed, within two (2) years from the date of submission and receipt of bids, a contract similar to the Project. The description of an eligible bidder is contained in the Bidding Documents, particularly, in Section II. Instructions to Bidders.

3. Bidding will be conducted through open competitive bidding procedures using the non-discretionary *pass/fail* criterion as specified in the 2016 Revised Implementing Rules and Regulations (IRR) of Republic Act 9184.

Bidding is restricted to Filipino citizens/sole proprietorships, partnerships, or organizations with at least sixty percent (60%) interest or outstanding capital stock belonging to citizens of the Philippines and to citizens or organizations of a country the laws or regulations of which grant similar rights or privileges to Filipino citizens, pursuant to RA 5183.

4. Prospective bidders may obtain further information from CARLOS HILADO MEMORIAL STATE UNIVERSITY and inspect the Bidding Documents at the address given below during 8:00 A.M. to 5:00 P.M.

The BAC Secretariat  
Brgy. Zone I, Mabini St.,  
Talisay City, Negros Occidental

5. A complete set of Bidding Documents may be acquired by interested Bidders on **September 3 - 23, 2025 (9:00A.M.)** from the given address and website(s) below and upon payment of the applicable fee for the Bidding Documents, pursuant to the latest Guidelines issued by the GPPB, in the maximum amount of **Five Thousand Pesos (Php 5,000.00) Only**. The Procuring Entity shall allow the bidder to present its proof of payment for the fees.

LOT NO.	DESCRIPTION	ABC/ITEM	COST OF BIDDING DOCUMENTS
1	VARIOUS FURNITURE AND FIXTURES	1,300,000.00	5,000.00
2	CONFERENCE TABLE WITH CHAIRS	300,000.00	500.00
3	OUTDOOR WAITING BENCH	100,000.00	500.00
4	LABORATORY TABLE	250,000.00	500.00



✉ bac.sec@chmsc.edu.ph  
☎ (034) 712 0005 local 142  
🌐 chmsc.edu.ph

**GREEN CHMSU EXCELSIOR!**

Excellence • Compassion • Environmentalism • Love of Country • Social Responsibility • Integrity • Openness • Resilience

COMMISSION ON AUDIT

RECEIVED

DATE: 9/2/25





# Carlos Hilado Memorial State University

Alijis Campus • Binalbagan Campus • Fortune Towne Campus • Talisay (Main) Campus

*A leading GREEN institution of higher learning in the global community by 2030*

## Bids and Awards Committee

6. The CHMSU will hold a Pre-Bid conference on 9:30 A.M., September 10, 2025 at Bidding Room, 2/F Supply and Property Management Bldg., Brgy. Zone 1, Mabini St., Talisay City, Negros Occidental and or through video conferencing or webcasting via Zoom Meeting with ID No. 540 036 7488, Meeting Password 091025, which shall be open to prospective bidders.
7. Bids must be duly received by the BAC Secretariat through (i) manual submission at the Bidding Room, 2/F Supply and Property Management Bldg., Brgy. Zone 1, Mabini St., Talisay City, Negros Occidental, (ii) online or electronic submission at [bac.sec@chmsu.edu.ph](mailto:bac.sec@chmsu.edu.ph) or (iii) both on or before 9:00 A.M., September 23, 2025. Late bids shall not be accepted.

Bids may be submitted through electronic mail to [bac.sec@chmsu.edu.ph](mailto:bac.sec@chmsu.edu.ph) provided that the bidding documents are compressed into two (2) separate archived folders (zip or rar format) and which each folder shall be labelled as "First Envelope\_Name of Company\_Project Reference Number" and "Second Envelope\_Name of Company\_Project Reference Number" and each is uniquely password-protected;

Bidders must submit the printed copies (Original, Copy 1 and Copy 2) of their bidding documents within 3 calendar days from bid opening.

8. All Bids must be accompanied by a bid security in any of the acceptable forms and in the amount stated in ITB Clause 14.
9. Bid opening shall be on 09:30 A.M., September 23, 2025, at the Bidding Room, 2/F Supply and Property Management Bldg., Brgy. Zone 1, Mabini St., Talisay City, Negros Occidental through Zoom Meeting ID No. 540 036 7488, Meeting Password 092325. Bids will be opened in the presence of the bidders' representatives who choose to attend the activity.
10. The Carlos Hilado Memorial State University reserves the right to reject any and all bids, declare a failure of bidding, or not award the contract at any time prior to contract award in accordance with Sections 35.6 and 41 of the 2016 revised IRR of RA 9184, without thereby incurring any liability to the affected bidder or bidders.
11. For further information, please refer to:

MS. LIGAYA E. FUENTES, Ph.D.  
Head-BAC Secretariat  
Carlos Hilado Memorial State University  
Brgy. Zone 1, Mabini St.,  
Talisay City, Negros Occidental  
Email Add.: [bac.sec@chmsu.edu.ph](mailto:bac.sec@chmsu.edu.ph)  
Telephone Nos.: (034) 454-0529; 454-0584 local 142  
Mobile No.: 0920-5833046  
Website: [chmsu.edu.ph](http://chmsu.edu.ph)

12. You may visit the following websites:

For downloading of Bidding Documents: [chmsu.edu.ph](http://chmsu.edu.ph)

For online bid submission: [bac.sec@chmsu.edu.ph](mailto:bac.sec@chmsu.edu.ph)

ATTY. RICCI L. SIASON  
BAC Vice-Chairperson



 [bac.sec@chmsc.edu.ph](mailto:bac.sec@chmsc.edu.ph)  
 (034) 712 0005 local 142  
 [chmsc.edu.ph](http://chmsc.edu.ph)

**GREEN CHMSU ExCELSIOR!**

*Excellence • Compassion • Environmentalism • Love of Country • Social Responsibility • Integrity • Openness • Resilience*

## ***Section III. Bid Data Sheet***

### **Notes on the Bid Data Sheet**

The Bid Data Sheet (BDS) consists of provisions that supplement, amend, or specify in detail, information, or requirements included in the ITB found in Section II, which are specific to each procurement.

This Section is intended to assist the Procuring Entity in providing the specific information in relation to corresponding clauses in the ITB and has to be prepared for each specific procurement.

The Procuring Entity should specify in the BDS information and requirements specific to the circumstances of the Procuring Entity, the processing of the procurement, and the bid evaluation criteria that will apply to the Bids. In preparing the BDS, the following aspects should be checked:

- a. Information that specifies and complements provisions of the ITB must be incorporated.
- b. Amendments and/or supplements, if any, to provisions of the ITB as necessitated by the circumstances of the specific procurement, must also be incorporated.

# Bid Data Sheet

ITB Clause																			
5.3	For this purpose, contracts similar to the Project shall be:  a. <b>PROCUREMENT OF VARIOUS CUSTOMIZED FURNITURE AND FIXTURES FOR THE UNIVERSITY-WIDE</b>  b. completed within two (2) years prior to the deadline for the submission and receipt of bids.																		
7.1	Subcontracting is not allowed.																		
12	The price of the Goods shall be quoted DDP or the applicable International Commercial Terms (INCOTERMS) for this Project.																		
14.1	The bid security shall be in the form of a Bid Securing Declaration, or any of the following forms and amounts:  a. The amount of not less than <i>two percent (2%) of ABC</i> , if bid security is in cash, cashier's/manager's check, bank draft/guarantee or irrevocable letter of credit; or  b. The amount of not less than <i>five percent (5%) of ABC</i> , if bid security is in Surety Bond.																		
19.3	<table><tr><th>LOT NO.</th><th>DESCRIPTION</th><th>ABC/ITEM (Php)</th></tr><tr><td>1</td><td>VARIOUS FURNITURE AND FIXTURES</td><td>1,300,000.00</td></tr><tr><td>2</td><td>CONFERENCE TABLE WITH CHAIRS</td><td>300,000.00</td></tr><tr><td>3</td><td>OUTDOOR WAITING BENCH</td><td>100,000.00</td></tr><tr><td>4</td><td>LABORATORY TABLE</td><td>250,000.00</td></tr><tr><td colspan="2">TOTAL ABC</td><td>1,950,000.00</td></tr></table>	LOT NO.	DESCRIPTION	ABC/ITEM (Php)	1	VARIOUS FURNITURE AND FIXTURES	1,300,000.00	2	CONFERENCE TABLE WITH CHAIRS	300,000.00	3	OUTDOOR WAITING BENCH	100,000.00	4	LABORATORY TABLE	250,000.00	TOTAL ABC		1,950,000.00
LOT NO.	DESCRIPTION	ABC/ITEM (Php)																	
1	VARIOUS FURNITURE AND FIXTURES	1,300,000.00																	
2	CONFERENCE TABLE WITH CHAIRS	300,000.00																	
3	OUTDOOR WAITING BENCH	100,000.00																	
4	LABORATORY TABLE	250,000.00																	
TOTAL ABC		1,950,000.00																	
20.2	Latest income and business tax returns filed and paid through the BIR Electronic Filing and Payment System (eFPS).																		
21.2	No further instructions.																		

## ***Section II. Instructions to Bidders***

### **Notes on the Instructions to Bidders**

This Section on the Instruction to Bidders (ITB) provides the information necessary for bidders to prepare responsive bids, in accordance with the requirements of the Procuring Entity. It also provides information on bid submission, eligibility check, opening and evaluation of bids, post-qualification, and on the award of contract.



## **1. Scope of Bid**

- a. The Procuring Entity, CARLOS HILADO MEMORIAL STATE UNIVERSITY wishes to receive Bids for the **PROCUREMENT OF VARIOUS CUSTOMIZED FURNITURE AND FIXTURES FOR THE UNIVERSITY-WIDE** with identification number **CHMSU 26-002-0902-G**.

The Procurement Project (referred to herein as "Project") is composed of **Four (4) Lots**, the details of which are described in Section VII (Technical Specifications).

## **2. Funding Information**

- 2.1. The GOP through the source of funding as indicated below for 2026 in the amount of **ONE MILLION NINE HUNDRED-FIFTY THOUSAND PESOS AND 00/100 (Php 1,950,000.00) ONLY**.

- 2.2. The source of funding is:

NGA, the General Appropriations Act or Special Appropriations.

## **3. Bidding Requirements**

The Bidding for the Project shall be governed by all the provisions of RA No. 9184 and its 2016 revised IRR, including its Generic Procurement Manuals and associated policies, rules and regulations as the primary source thereof, while the herein clauses shall serve as the secondary source thereof.

Any amendments made to the IRR and other GPPB issuances shall be applicable only to the ongoing posting, advertisement, or **IB** by the BAC through the issuance of a supplemental or bid bulletin.

The Bidder, by the act of submitting its Bid, shall be deemed to have verified and accepted the general requirements of this Project, including other factors that may affect the cost, duration and execution or implementation of the contract, project, or work and examine all instructions, forms, terms, and project requirements in the Bidding Documents.

## **4. Corrupt, Fraudulent, Collusive, and Coercive Practices**

The Procuring Entity, as well as the Bidders and Suppliers, shall observe the highest standard of ethics during the procurement and execution of the contract. They or through an agent shall not engage in corrupt, fraudulent, collusive, coercive, and obstructive practices defined under Annex "I" of the 2016 revised IRR of RA No. 9184 or other integrity violations in competing for the Project.

## **5. Eligible Bidders**

- 5.1. Only Bids of Bidders found to be legally, technically, and financially capable will be evaluated.
- 5.2. Foreign ownership exceeding those allowed under the rules may participate pursuant to:
- i. When a Treaty or International or Executive Agreement as provided in Section 4 of the RA No. 9184 and its 2016 revised IRR allow foreign bidders to participate;
  - ii. Citizens, corporations, or associations of a country, included in the list issued by the GPPB, the laws or regulations of which grant reciprocal rights or privileges to citizens, corporations, or associations of the Philippines;
  - iii. When the Goods sought to be procured are not available from local suppliers; or
  - iv. When there is a need to prevent situations that defeat competition or restrain trade.
- 5.3. Pursuant to Section 23.4.1.3 of the 2016 revised IRR of RA No.9184, the Bidder shall have an SLCC that is at least one (1) contract similar to the Project the value of which, adjusted to current prices using the PSA's CPI, must be at least equivalent to:
- a. For the procurement of Non-expendable Supplies and Services: The Bidder must have completed a single contract that is similar to this Project, equivalent to at least fifty percent (50%) of the ABC.
- 5.4. The Bidders shall comply with the eligibility criteria under Section 23.4.1 of the 2016 IRR of RA No. 9184.

## **6. Origin of Goods**

There is no restriction on the origin of goods other than those prohibited by a decision of the UN Security Council taken under Chapter VII of the Charter of the UN, subject to Domestic Preference requirements under ITB Clause 18.

## **7. Subcontracts**

The Procuring Entity has prescribed that:

Subcontracting is not allowed.

## **8. Pre-Bid Conference**

The Procuring Entity will hold a **Pre-Bid Conference** for this Project on **September 10, 2025, 09:30 A.M.** at the Bidding Rm., 2/F Supply and Property Management Bldg., CHMSU Talisay Campus and or through video conferencing or webcasting via **Zoom Meeting with ID No. 540 036 7488, Meeting Password 091025**, which shall be open to prospective bidders.

## **9. Clarification and Amendment of Bidding Documents**

Prospective bidders may request for clarification on and/or interpretation of any part of the Bidding Documents. Such requests must be in writing and received by the Procuring Entity, either at its given address or through electronic mail indicated in the **IB**, at least ten (10) calendar days before the deadline set for the submission and receipt of Bids.

## **10. Documents comprising the Bid: Eligibility and Technical Components**

- 10.1. The first envelope shall contain the eligibility and technical documents of the Bid as specified in **Section VIII (Checklist of Technical and Financial Documents)**.
- 10.2. The Bidder's SLCC as indicated in ITB Clause 5.3 should have been completed within two (2) years prior to the deadline for the submission and receipt of bids.
- 10.3. If the eligibility requirements or statements, the bids, and all other documents for submission to the BAC are in foreign language other than English, it must be accompanied by a translation in English, which shall be authenticated by the appropriate Philippine foreign service establishment, post, or the equivalent office having jurisdiction over the foreign bidder's affairs in the Philippines. Similar to the required authentication above, for Contracting Parties to the Apostille Convention, only the translated documents shall be authenticated through an apostille pursuant to GPPB Resolution No. 13-2019 dated 23 May 2019. The English translation shall govern, for purposes of interpretation of the bid.

## **11. Documents comprising the Bid: Financial Component**

- 11.1. The second bid envelope shall contain the financial documents for the Bid as specified in **Section VIII (Checklist of Technical and Financial Documents)**.
- 11.2. If the Bidder claims preference as a Domestic Bidder or Domestic Entity, a certification issued by DTI shall be provided by the Bidder in accordance with Section 43.1.3 of the 2016 revised IRR of RA No. 9184.
- 11.3. Any bid exceeding the ABC indicated in paragraph 1 of the **IB** shall not be accepted.

- 11.4. For Foreign-funded Procurement, a ceiling may be applied to bid prices provided the conditions are met under Section 31.2 of the 2016 revised IRR of RA No. 9184.
- 11.5. Financial proposals for single or multi-year Framework Agreement shall be submitted before the deadline of submission of bids as prescribed in the **IB**. For multi-year Framework Agreement, evaluation of the financial proposal during this stage is for purposes of determining eligibility and whether or not such financial proposal is within the ABC.

## **12. Bid Prices**

- 12.1. Prices indicated on the Price Schedule shall be entered separately in the following manner:
- a. For Goods offered from within the Procuring Entity's country:
    - i. The price of the Goods quoted EXW (ex-works, ex-factory, ex-warehouse, ex-showroom, or off-the-shelf, as applicable);
    - ii. The cost of all customs duties and sales and other taxes already paid or payable;
    - iii. The cost of transportation, insurance, and other costs incidental to delivery of the Goods to their final destination; and
    - iv. The price of other (incidental) services, if any, listed in e.
  - b. For Goods offered from abroad:
    - i. Unless otherwise stated in the **BDS**, the price of the Goods shall be quoted delivered duty paid (DDP) with the place of destination in the Philippines as specified in the **BDS**. In quoting the price, the Bidder shall be free to use transportation through carriers registered in any eligible country. Similarly, the Bidder may obtain insurance services from any eligible source country.
    - ii. The price of other (incidental) services, if any, as listed in **Section VII (Technical Specifications)**.

## **13. Bid and Payment Currencies**

- 13.1. For Goods that the Bidder will supply from outside the Philippines, the bid prices may be quoted in the local currency or tradeable currency accepted by the BSP at the discretion of the Bidder. However, for purposes of bid evaluation, Bids denominated in foreign currencies, shall be converted to Philippine currency based



on the exchange rate as published in the BSP reference rate bulletin on the day of the bid opening.

13.2. Payment of the contract price shall be made in:

- a. Philippine Pesos.

#### **14. Bid Security**

14.1. The Bidder shall submit a Bid Securing Declaration<sup>1</sup> or any form of Bid Security in the amount indicated in the **BDS**, which shall be not less than the percentage of the **ABC** in accordance with the schedule in the **BDS**.

14.2. The Bid and bid security shall be valid until **January 22, 2026**. Any Bid not accompanied by an acceptable bid security shall be rejected by the Procuring Entity as non-responsive.

#### **15. Sealing and Marking of Bids**

Each Bidder shall submit one copy of the first and second components of its Bid.

The Procuring Entity may request additional hard copies and/or electronic copies of the Bid. However, failure of the Bidders to comply with the said request shall not be a ground for disqualification.

If the Procuring Entity allows the submission of bids through online submission or any other electronic means, the Bidder shall submit an electronic copy of its Bid, which must be digitally signed. An electronic copy that cannot be opened or is corrupted shall be considered non-responsive and, thus, automatically disqualified.

#### **16. Deadline for Submission of Bids**

16.1. The Bidders shall submit on the specified date and time and either at its physical address or through online submission as indicated in paragraph 7 of the **IB**.

#### **17. Opening and Preliminary Examination of Bids**

17.1. The BAC shall open the Bids in public at the time, on the date, and at the place specified in paragraph 9 of the **IB**. The Bidders' representatives who are present shall sign a register evidencing their attendance. In case videoconferencing, webcasting or other similar technologies will be used, attendance of participants shall likewise be recorded by the BAC Secretariat.

---

<sup>1</sup> In the case of Framework Agreement, the undertaking shall refer to entering into contract with the Procuring Entity and furnishing of the performance security or the performance securing declaration within ten (10) calendar days from receipt of Notice to Execute Framework Agreement.

In case the Bids cannot be opened as scheduled due to justifiable reasons, the rescheduling requirements under Section 29 of the 2016 revised IRR of RA No. 9184 shall prevail.

- 17.2. The preliminary examination of bids shall be governed by Section 30 of the 2016 revised IRR of RA No. 9184.

## **18. Domestic Preference**

- 18.1. The Procuring Entity will grant a margin of preference for the purpose of comparison of Bids in accordance with Section 43.1.2 of the 2016 revised IRR of RA No. 9184.

## **19. Detailed Evaluation and Comparison of Bids**

- 19.1. The Procuring BAC shall immediately conduct a detailed evaluation of all Bids rated "*passed*," using non-discretionary pass/fail criteria. The BAC shall consider the conditions in the evaluation of Bids under Section 32.2 of the 2016 revised IRR of RA No. 9184.
- 19.2. If the Project allows partial bids, bidders may submit a proposal on any of the lots or items, and evaluation will be undertaken on a per lot or item basis, as the case maybe. In this case, the Bid Security as required by ITB Clause 15 shall be submitted for each lot or item separately.
- 19.3. The descriptions of the lots or items shall be indicated in **Section VII (Technical Specifications)**, although the ABCs of these lots or items are indicated in the BDS for purposes of the NFCC computation pursuant to Section 23.4.2.6 of the 2016 revised IRR of RA No. 9184. The NFCC must be sufficient for the total of the ABCs for all the lots or items participated in by the prospective Bidder.
- 19.4. The Project shall be awarded as follows:
- One Project having several items grouped into several lots, which shall be awarded as separate contracts per lot.
- 19.5. Except for bidders submitting a committed Line of Credit from a Universal or Commercial Bank in lieu of its NFCC computation, all Bids must include the NFCC computation pursuant to Section 23.4.1.4 of the 2016 revised IRR of RA No. 9184, which must be sufficient for the total of the ABCs for all the lots or items participated in by the prospective Bidder. For bidders submitting the committed Line of Credit, it must be at least equal to ten percent (10%) of the ABCs for all the lots or items participated in by the prospective Bidder.

## **20. Post-Qualification**

Within a non-extendible period of five (5) calendar days from receipt by the Bidder of the notice from the BAC that it submitted the Lowest Calculated Bid. The Bidder shall submit its latest income and business tax returns filed and paid through the BIR Electronic Filing and Payment System (eFPS) and other appropriate licenses and permits required by law and stated in the **BDS**.

## **21. Signing of the Contract**

- 21.1. The documents required in Section 37.2 of the 2016 revised IRR of RA No. 9184 shall form part of the Contract. Additional Contract documents are indicated in the **BDS**.

## ***Section IV. General Conditions of Contract***

### **Notes on the General Conditions of Contract**

The General Conditions of Contract (GCC) in this Section, read in conjunction with the Special Conditions of Contract in Section V and other documents listed therein, should be a complete document expressing all the rights and obligations of the parties.

Matters governing performance of the Supplier, payments under the contract, or matters affecting the risks, rights, and obligations of the parties under the contract are included in the GCC and Special Conditions of Contract.

Any complementary information, which may be needed, shall be introduced only through the Special Conditions of Contract.



## **1. Scope of Contract**

This Contract shall include all such items, although not specifically mentioned, that can be reasonably inferred as being required for its completion as if such items were expressly mentioned herein. All the provisions of RA No. 9184 and its 2016 revised IRR, including the Generic Procurement Manual, and associated issuances, constitute the primary source for the terms and conditions of the Contract, and thus, applicable in contract implementation. Herein clauses shall serve as the secondary source for the terms and conditions of the Contract.

This is without prejudice to Sections 74.1 and 74.2 of the 2016 revised IRR of RA No. 9184 allowing the GPPB to amend the IRR, which shall be applied to all procurement activities, the advertisement, posting, or invitation of which were issued after the effectivity of the said amendment.

Additional requirements for the completion of this Contract shall be provided in the **Special Conditions of Contract (SCC)**.

## **2. Advance Payment and Terms of Payment**

- 2.1. Advance payment of the contract amount is provided under Annex "D" of the revised 2016 IRR of RA No. 9184.
- 2.2. The Procuring Entity is allowed to determine the terms of payment on the partial or staggered delivery of the Goods procured, provided such partial payment shall correspond to the value of the goods delivered and accepted in accordance with prevailing accounting and auditing rules and regulations. The terms of payment are indicated in the SCC.

## **3. Performance Security**

Within ten (10) calendar days from receipt of the Notice of Award by the Bidder from the Procuring Entity but in no case later than prior to the signing of the Contract by both parties, the successful Bidder shall furnish the performance security in any of the forms prescribed in Section 39 of the 2016 revised IRR of RA No. 9184.

## **4. Inspection and Tests**

The Procuring Entity or its representative shall have the right to inspect and/or to test the Goods to confirm their conformity to the Project specifications at no extra cost to the Procuring Entity in accordance with the Generic Procurement Manual. In addition to tests in the SCC, **Section IV (Technical Specifications)** shall specify what inspections and/or tests the Procuring Entity requires, and where they are to be conducted. The Procuring Entity shall notify the Supplier in writing, in a timely manner, of the identity of any representatives retained for these purposes.

All reasonable facilities and assistance for the inspection and testing of Goods, including access to drawings and production data, shall be provided by the Supplier to the authorized inspectors at no charge to the Procuring Entity.

	<p>Where the Supplier is required under Contract to deliver the Goods CIF, CIP or DDP, Goods are to be transported on carriers of Philippine registry. In the event that no carrier of Philippine registry is available, Goods may be shipped by a carrier which is not of Philippine registry provided that the Supplier obtains and presents to the Procuring Entity certification to this effect from the nearest Philippine consulate to the port of dispatch. In the event that carriers of Philippine registry are available but their schedule delays the Supplier in its performance of this Contract the period from when the Goods were first ready for shipment and the actual date of shipment the period of delay will be considered force majeure.</p> <p>The Procuring Entity accepts no liability for the damage of Goods during transit other than those prescribed by INCOTERMS for DDP deliveries. In the case of Goods supplied from within the Philippines or supplied by domestic Suppliers risk and title will not be deemed to have passed to the Procuring Entity until their receipt and final acceptance at the final destination.</p> <p><b>Intellectual Property Rights –</b></p> <p>The Supplier shall indemnify the Procuring Entity against all third-party claims of infringement of patent, trademark, or industrial design rights arising from use of the Goods or any part thereof.</p>
2.2	<p>The terms of payment shall be as follows:</p> <p>The terms of payment : 30 days</p>
4	<p>The inspections and tests that will be conducted are:</p> <p>Inspection as to the Quality, Quantity, and Specifications of the items delivered.</p>



**CARLOS HILADO MEMORIAL STATE UNIVERSITY**  
**BIDS AND AWARDS COMMITTEE**  
Talisay City, Negros Occidental  
Tel. Nos.: (034) 454-0529; 454-0584 Local 142  
Mobile No.: 0920-5833046

Project Reference No: **CHMSU 26-002-0902-G**  
Name of the Project: **PROCUREMENT OF VARIOUS CUSTOMIZED FURNITURE AND FIXTURES**  
Location of the Project: **UNIVERSITY-WIDE**

*BILL OF QUANTITIES*

Date: \_\_\_\_\_

Item No.	Qty	Unit	ARTICLES and DESCRIPTION	Unit Price	Total Price
			<b>LOT 1 - VARIOUS CUSTOMIZED FURNITURE AND FIXTURES</b>		
			(For the Four Campuses)		
1	1	unit	<b>MODULAR OFFICE TABLES 1- CUSTOMIZED</b> (For Alijis Campus)		
			Marine Laminated Office Tables with Glass Partition		
			Preferred Color: Desk Walnut/Beechwood/Oak or equivalent		
			4.50m width		
			2.30m depth		
			0.75m height		
			(See detailed drawings for reference)		
2	1	unit	<b>OVERHEAD CABINETS, CUSTOMIZED</b>		
			(For Budget/Assessment Office)		
			Marine Laminated Plywood with PVC Edging Cabinets		
			Preferred Color: Desk Walnut/Beechwood/Oak or equivalent		
			3.15m width		
			1.61m depth		
			1.50m height		
			3.60m width		
			0.45m depth		
			1.50m height		
			(See detailed drawings for reference)		
3	1	unit	<b>FILE CABINET, CUSTOMIZED</b>		
			(For Budget/Assessment Office)		
			Marine Laminated Plywood with PVC Edging Cabinets		
			Preferred Color: Desk Walnut/Beechwood/Oak or equivalent		
			2.00m width		
			0.45m depth		
			2.40m height		
			(See detailed drawings for reference)		
4	1	unit	<b>MODULAR OFFICE TABLES 2 - CUSTOMIZED</b>		
			(For Fortune Towne Campus)		
			Marine Laminated Office Tables with Glass Partition		
			Preferred Color: Desk Walnut/Beechwood/Oak or equivalent		
			4.80m width		
			1.10m depth		
			1.05m height		
			(See detailed drawings for reference)		

Signature of Bidder  
Name of Firm  
Date

\_\_\_\_\_  
\_\_\_\_\_  
\_\_\_\_\_





**CARLOS HILADO MEMORIAL STATE UNIVERSITY**  
**BIDS AND AWARDS COMMITTEE**

Talisay City, Negros Occidental  
Tel. Nos.: (034) 454-0529; 454-0584 Local 142  
Mobile No.: 0920-5833046

Project Reference No: **CHMSU 26-002-0902-G**  
Name of the Project: **PROCUREMENT OF VARIOUS CUSTOMIZED FURNITURE AND FIXTURES**  
Location of the Project: **UNIVERSITY-WIDE**

page 2 of 4

***BILL OF QUANTITIES***

Date: \_\_\_\_\_

Item No.	Qty	Unit	ARTICLES and DESCRIPTION	Unit Price	Total Price
5	2	unit	<b>MODULAR OFFICE TABLES WITH MOBILE DRAWERS, CUSTOMIZED</b> <i>(For Registrar Office and PPDM Office - Fortune Towne Campus)</i> Marine Laminated Office Tables with mobile drawers Preferred Color: Desk Walnut/ Beechwood/ Oak or equivalent 3.00m width 1.10m depth 1.00m height (See detailed drawings for reference)		
6	1	unit	<b>CONFERENCE TABLE WITH OFFICE CHAIRS, CUSTOMIZED</b> <i>(For Audio Visual Room - Binalbagan Campus)</i> Stainless Steel Tubular with Dark Gray Glass table top Mesh High-Back Swivel Chairs (Black) 4.50m width 1.20m depth 0.75m height (See detailed drawings for reference)		
7	1	set	<b>DINING TABLE AND CHAIRS, 8 SEATER</b> <i>(for Male Dormitory-Binalbagan Campus)</i> Solid Wood Table Top with Dining Chairs Preferred Color: Desk Walnut/ Beechwood/ Oak or equivalent 2.00m width 1.00m depth 0.75m height (See detailed drawings for reference)		
8	1	unit	<b>STUDY CARRELS WITH CHAIRS, CUSTOMIZED</b> <i>(for Dormitory-Binalbagan Campus)</i> Marine Laminated Study Carrels with Plastic Stackable Chair, Black Preferred Color: Desk Walnut/ Beechwood/ Oak or equivalent 3.20m width 1.20m depth 1.35m height (See detailed drawings for reference)		
9	1	unit	<b>FILING CABINET, CUSTOMIZED</b> <i>(for Human Resource Office-Talisay Campus)</i> Marine Laminated Plywood with PVC Edging Cabinets Preferred Color: Desk Walnut/ Beechwood/ Oak or equivalent		

Signature of Bidder \_\_\_\_\_  
Name of Firm \_\_\_\_\_  
Date \_\_\_\_\_





**CARLOS HILADO MEMORIAL STATE UNIVERSITY**  
**BIDS AND AWARDS COMMITTEE**  
Talisay City, Negros Occidental  
Tel. Nos.: (034) 454-0529; 454-0584 Local 142  
Mobile No.: 0920-5833046

Project Reference No: **CHMSU 26-002-0902-G**  
Name of the Project: **PROCUREMENT OF VARIOUS CUSTOMIZED FURNITURE AND FIXTURES**  
Location of the Project: **UNIVERSITY-WIDE**

*BILL OF QUANTITIES*

Date: \_\_\_\_\_

Item No.	Qty	Unit	ARTICLES and DESCRIPTION	Unit Price	Total Price
			2.80m width		
			0.45m depth		
			2.10m height		
			(See detailed drawings for reference)		
10	1	unit	<b>MODULAR OFFICE TABLES, CUSTOMIZED</b>		
			<i>(for Records Office-Talisay Campus)</i>		
			Marine Laminated Office Tables with Glass Partition		
			Preferred Color: Desk Walnut/ Beechwood/ Oak or equivalent		
			3.00m width		
			2.30m depth		
			1.05m height		
			(See detailed drawings for reference)		
11	1	unit	<b>OVERHEAD CABINETS, CUSTOMIZED</b>		
			<i>(for Records Office-Talisay Campus)</i>		
			Marine Laminated Plywood with PVC Edging Cabinets		
			Preferred Color: Desk Walnut/ Beechwood/ Oak or equivalent		
			4.80m width		
			0.45m depth		
			0.90m height		
			(See detailed drawings for reference)		
12	1	unit	<b>BUILT-IN CABINET 1, CUSTOMIZED</b>		
			<i>(for Internal Audit Office-Talisay Campus)</i>		
			Marine Laminated Plywood with PVC Edging Cabinets		
			Preferred Color: Desk Walnut/ Beechwood/ Oak or equivalent		
			6.85m width		
			0.45m depth		
			2.50m height		
			(See detailed drawings for reference)		
13	1	unit	<b>BUILT-IN CABINET 2, CUSTOMIZED</b>		
			<i>(for Internal Audit Office-Talisay Campus)</i>		
			Marine Laminated Plywood with PVC Edging Cabinets		
			Preferred Color: Desk Walnut/ Beechwood/ Oak or equivalent		
			2.40m width		
			0.45m depth		
			1.90m height		
			(See detailed drawings for reference)		
			<b>Sub-ABC = Php 1,300,000.00</b>		

Signature of Bidder

Name of Firm

Date



**CARLOS HILADO MEMORIAL STATE UNIVERSITY**  
**BIDS AND AWARDS COMMITTEE**  
Talisay City, Negros Occidental  
Tel. Nos.: (034) 454-0529; 454-0584 Local 142  
Mobile No.: 0920-5833046

Project Reference No: **CHMSU 26-002-0902-G**  
Name of the Project: **PROCUREMENT OF VARIOUS CUSTOMIZED FURNITURE AND FIXTURES**  
Location of the Project: **UNIVERSITY-WIDE**

*BILL OF QUANTITIES*

Date: \_\_\_\_\_

Item No.	Qty	Unit	ARTICLES and DESCRIPTION	Unit Price	Total Price
			<b>LOT 2</b>		
14	1	unit	<b>CONFERENCE TABLE WITH SWIVEL CHAIRS, CUSTOMIZED</b>		
			<i>(For Board Meeting Room - Talisay Campus)</i>		
			<b>Conference Table</b>		
			Solid Kiln Dried Wood (Kamagong & Mahogany) in Stain and Resin top coat Finish, with Multimedia Tabletop Hidden Pop-up Socket		
			Outlets and pre-wired cables		
			<b>Swivel Chair</b>		
			Durable High Back Leather Swivel Chair		
			6600mm width		
			2200mm depth		
			850mm height		
			<i>(See detailed drawings for reference)</i>		
			<b>Sub-ABC = Php 300,000.00</b>		
			<b>LOT 3</b>		
15	2	set	<b>OUTDOOR WAITING BENCH, CUSTOMIZED</b>		
			<i>(For Talisay Campus)</i>		
			Solid Kiln Dried Timber in stain and varnish finish on steel framing		
			3000mm width		
			950mm depth		
			800mm height		
			<i>(See detailed drawings for reference)</i>		
			<b>Sub-ABC = Php 100,000.00</b>		
			<b>LOT 4</b>		
16	4	set	<b>LABORATORY TABLE, CUSTOMIZED</b>		
			<i>(For College of Engineering)</i>		
			Solid Compacted Phenolic Board Table Top (Wood) on		
			Steel Framing with 3mm Perforated Metal Sheet Cover		
			Laboratory Table		
			2200mm width		
			900mm depth		
			1000mm height		
			<i>(See detailed drawings for reference)</i>		
			<b>Sub-ABC = Php 250,000.00</b>		
			-x-x-x-x-x-x-x-x-x-x-x-x-nothing follows-x-x-x-x-x-x-x-x-x-x-		
			<b>TOTAL ABC = Php 1,950,000.00</b>		
			PR # 26-002-0813                      08-13-2025/J. Marquez		
			MDS 002-101-26-01                    01-02-2026/CO		

Signature of Bidder

Name of Firm

Date

# Section VI. Schedules of Requirements

The delivery schedule expressed as weeks/months stipulates hereafter a delivery date which is the date of delivery to the project site.

Item #	Description	Quantity	Total	Delivered, Weeks/Months
	<b>LOT 1 - VARIOUS CUSTOMIZED FURNITURE AND FIXTURES</b>			
	(For the Four Campuses)			
1	<b>MODULAR OFFICE TABLES 1- CUSTOMIZED</b> (For Alijis Campus)	1	1	
	Marine Laminated Office Tables with Glass Partition			
	Preferred Color: Desk Walnut/Beechwood/Oak or equivalent			
	4.50m width			
	2.30m depth			
	0.75m height			
	(See detailed drawings for reference)			
2	<b>OVERHEAD CABINETS, CUSTOMIZED</b>	1	1	
	(For Budget/Assessment Office)			
	Marine Laminated Plywood with PVC Edging Cabinets			
	Preferred Color: Desk Walnut/Beechwood/Oak or equivalent			
	3.15m width			
	1.61m depth			
	1.50m height			
	3.60m width			
	0.45m depth			
	1.50m height			
	(See detailed drawings for reference)			
3	<b>FILE CABINET, CUSTOMIZED</b>	1	1	
	(For Budget/Assessment Office)			
	Marine Laminated Plywood with PVC Edging Cabinets			
	Preferred Color: Desk Walnut/Beechwood/Oak or equivalent			
	2.00m width			
	0.45m depth			
	2.40m height			
	(See detailed drawings for reference)			
4	<b>MODULAR OFFICE TABLES 2 - CUSTOMIZED</b>	1	1	
	(For Fortune Towne Campus)			
	Marine Laminated Office Tables with Glass Partition			
	Preferred Color: Desk Walnut/Beechwood/Oak or equivalent			
	4.80m width			
	1.10m depth			
	1.05m height			
	(See detailed drawings for reference)			
5	<b>MODULAR OFFICE TABLES WITH MOBILE DRAWERS, CUSTOMIZED</b>	2	2	
	(For Registrar Office and PPDM Office - Fortune Towne Campus)			
	Marine Laminated Office Tables with mobile drawers			
	Preferred Color: Desk Walnut/ Beechwood/ Oak or equivalent			
	3.00m width			
	1.10m depth			
	1.00m height			
	(See detailed drawings for reference)			
6	<b>CONFERENCE TABLE WITH OFFICE CHAIRS, CUSTOMIZED</b>	1	1	
	(For Audio Visual Room - Binalbagan Campus)			
	Stainless Steel Tubular with Dark Gray Glass table top			
	Mesh High-Back Swivel Chairs (Black)			
	4.50m width			
	1.20m depth			
	0.75m height			



	(See detailed drawings for reference)			
7	<b>DINING TABLE AND CHAIRS, 8 SEATER</b> (for Male Dormitory-Binalbagan Campus) Solid Wood Table Top with Dining Chairs Preferred Color: Desk Walnut/ Beechwood/ Oak or equivalent 2.00m width 1.00m depth 0.75m height (See detailed drawings for reference)	1	1	
8	<b>STUDY CARRELS WITH CHAIRS, CUSTOMIZED</b> (for Dormitory-Binalbagan Campus) Marine Laminated Study Carrels with Plastic Stackable Chair, Black Preferred Color: Desk Walnut/ Beechwood/ Oak or equivalent 3.20m width 1.20m depth 1.35m height (See detailed drawings for reference)	1	1	
9	<b>FILING CABINET, CUSTOMIZED</b> (for Human Resource Office-Talisay Campus) Marine Laminated Plywood with PVC Edging Cabinets Preferred Color: Desk Walnut/ Beechwood/ Oak or equivalent 2.80m width 0.45m depth 2.10m height (See detailed drawings for reference)	1	1	
10	<b>MODULAR OFFICE TABLES, CUSTOMIZED</b> (for Records Office-Talisay Campus) Marine Laminated Office Tables with Glass Partition Preferred Color: Desk Walnut/ Beechwood/ Oak or equivalent 3.00m width 2.30m depth 1.05m height (See detailed drawings for reference)	1	1	
11	<b>OVERHEAD CABINETS, CUSTOMIZED</b> (for Records Office-Talisay Campus) Marine Laminated Plywood with PVC Edging Cabinets Preferred Color: Desk Walnut/ Beechwood/ Oak or equivalent 4.80m width 0.45m depth 0.90m height (See detailed drawings for reference)	1	1	
12	<b>BUILT-IN CABINET 1, CUSTOMIZED</b> (for Internal Audit Office-Talisay Campus) Marine Laminated Plywood with PVC Edging Cabinets Preferred Color: Desk Walnut/ Beechwood/ Oak or equivalent 6.85m width 0.45m depth 2.50m height (See detailed drawings for reference)	1	1	
13	<b>BUILT-IN CABINET 2, CUSTOMIZED</b> (for Internal Audit Office-Talisay Campus) Marine Laminated Plywood with PVC Edging Cabinets Preferred Color: Desk Walnut/ Beechwood/ Oak or equivalent 2.40m width 0.45m depth 1.90m height (See detailed drawings for reference)	1	1	
	<b>Sub-ABC = Php 1,300,000.00</b>			



	<b>LOT 2</b>			
14	<b>CONFERENCE TABLE WITH SWIVEL CHAIRS, CUSTOMIZED</b>	1	1	
	<i>(For Board Meeting Room - Talisay Campus)</i>			
	<b>Conference Table</b>			
	Solid Kiln Dried Wood (Kamagong & Mahogany) in Stain and Resin			
	top coat Finish, with Multimedia Tabletop Hidden Pop-up Socket			
	Outlets and pre-wired cables			
	<b>Swivel Chair</b>			
	Durable High Back Leather Swivel Chair			
	6600mm width			
	2200mm depth			
	850mm height			
	(See detailed drawings for reference)			
	<b>Sub-ABC = Php 300,000.00</b>			
	<b>LOT 3</b>			
15	<b>OUTDOOR WAITING BENCH, CUSTOMIZED</b>	2	2	
	<i>(For Talisay Campus)</i>			
	Solid Kiln Dried Timber in stain and varnish finish on steel framing			
	3000mm width			
	950mm depth			
	800mm height			
	(See detailed drawings for reference)			
	<b>Sub-ABC = Php 100,000.00</b>			
	<b>LOT 4</b>			
16	<b>LABORATORY TABLE, CUSTOMIZED</b>	4	4	
	<i>(For College of Engineering)</i>			
	Solid Compacted Phenolic Board Table Top (Wood) on			
	Steel Framing with 3mm Perforated Metal Sheet Cover			
	Laboratory Table			
	2200mm width			
	900mm depth			
	1000mm height			
	(See detailed drawings for reference)			
	<b>Sub-ABC = Php 250,000.00</b>			
	-x-x-x-x-x-x-x-x-x-x-nothing follows-x-x-x-x-x-x-x-x-x-x-			
	<b>TOTAL ABC = Php 1,950,000.00</b>			
	PR # 26-002-0813                      08-13-2025/J. Marquez			
	MDS 002-101-26-01                      01-02-2026/CO			
	<b>Note: All items should be delivered within One Hundred Twenty (120) calenday days for LOT 1</b>			
	<b>and Forty-Five (45) calendar days for LOTS 2 - 4 upon receipt of notice to proceed.</b>			

# Section VII. Technical Specifications

Item	Specification	Statement of Compliance
		<p>Bidders must state here either "Comply" or "Not Comply" against each of the individual parameters of each Specification stating the corresponding performance parameter of the equipment offered. Statements of "Comply" or "Not Comply" must be supported by evidence in a Bidders Bid and cross-referenced to that evidence. Evidence shall be in the form of manufacturer's un-amended sales literature, unconditional statements of specification and compliance issued by the manufacturer, samples, independent test data etc., as appropriate. A statement that is not supported by evidence or is subsequently found to be contradicted by the evidence presented will render the Bid under evaluation liable for rejection. A statement either in the Bidders statement of compliance or the supporting evidence that is found to be false either during Bid evaluation, post-qualification or the execution of the Contract may be regarded as fraudulent and render the Bidder or supplier liable for prosecution subject to the provisions of ITB Clause 3.1(a.2) and/or GCC Clause 2.1(a.2).</p>
	<b>LOT 1 - VARIOUS CUSTOMIZED FURNITURE AND FIXTURES</b>	
	(For the Four Campuses)	
1	<b>MODULAR OFFICE TABLES 1- CUSTOMIZED</b> (For Alijis	
	Marine Laminated Office Tables with Glass Partition	
	Preferred Color: Desk Walnut/Beechwood/Oak or equivalent	
	4.50m width	
	2.30m depth	
	0.75m height	
	(See detailed drawings for reference)	
2	<b>OVERHEAD CABINETS, CUSTOMIZED</b>	
	(For Budget/Assessment Office)	
	Marine Laminated Plywood with PVC Edging Cabinets	
	Preferred Color: Desk Walnut/Beechwood/Oak or equivalent	
	3.15m width	
	1.61m depth	
	1.50m height	
	3.60m width	
	0.45m depth	
	1.50m height	
	(See detailed drawings for reference)	
3	<b>FILE CABINET, CUSTOMIZED</b>	
	(For Budget/Assessment Office)	
	Marine Laminated Plywood with PVC Edging Cabinets	
	Preferred Color: Desk Walnut/Beechwood/Oak or equivalent	
	2.00m width	
	0.45m depth	
	2.40m height	
	(See detailed drawings for reference)	
4	<b>MODULAR OFFICE TABLES 2 - CUSTOMIZED</b>	
	(For Fortune Towne Campus)	
	Marine Laminated Office Tables with Glass Partition	

	Preferred Color: Desk Walnut/Beechwood/Oak or equivalent	
	4.80m width	
	1.10m depth	
	1.05m height	
	(See detailed drawings for reference)	
5	<b>MODULAR OFFICE TABLES WITH MOBILE DRAWERS, CUSTOMIZED</b>	
	<i>(For Registrar Office and PPDM Office - Fortune Towne Campus)</i>	
	Marine Laminated Office Tables with mobile drawers	
	Preferred Color: Desk Walnut/ Beechwood/ Oak or equivalent	
	3.00m width	
	1.10m depth	
	1.00m height	
	(See detailed drawings for reference)	
6	<b>CONFERENCE TABLE WITH OFFICE CHAIRS, CUSTOMIZED</b>	
	<i>(For Audio Visual Room - Binalbagan Campus)</i>	
	Stainless Steel Tubular with Dark Gray Glass table top	
	Mesh High-Back Swivel Chairs (Black)	
	4.50m width	
	1.20m depth	
	0.75m height	
	(See detailed drawings for reference)	
7	<b>DINING TABLE AND CHAIRS, 8 SEATER</b>	
	<i>(for Male Dormitory-Binalbagan Campus)</i>	
	Solid Wood Table Top with Dining Chairs	
	Preferred Color: Desk Walnut/ Beechwood/ Oak or equivalent	
	2.00m width	
	1.00m depth	
	0.75m height	
	(See detailed drawings for reference)	
8	<b>STUDY CARRELS WITH CHAIRS, CUSTOMIZED</b>	
	<i>(for Dormitory-Binalbagan Campus)</i>	
	Marine Laminated Study Carrels with Plastic Stackable Chair, Black	
	Preferred Color: Desk Walnut/ Beechwood/ Oak or equivalent	
	3.20m width	
	1.20m depth	
	1.35m height	
	(See detailed drawings for reference)	
9	<b>FILING CABINET, CUSTOMIZED</b>	
	<i>(for Human Resource Office-Talisay Campus)</i>	
	Marine Laminated Plywood with PVC Edging Cabinets	
	Preferred Color: Desk Walnut/ Beechwood/ Oak or equivalent	
	2.80m width	
	0.45m depth	
	2.10m height	
	(See detailed drawings for reference)	
10	<b>MODULAR OFFICE TABLES, CUSTOMIZED</b>	
	<i>(for Records Office-Talisay Campus)</i>	
	Marine Laminated Office Tables with Glass Partition	
	Preferred Color: Desk Walnut/ Beechwood/ Oak or equivalent	
	3.00m width	
	2.30m depth	
	1.05m height	
	(See detailed drawings for reference)	
11	<b>OVERHEAD CABINETS, CUSTOMIZED</b>	
	<i>(for Records Office-Talisay Campus)</i>	
	Marine Laminated Plywood with PVC Edging Cabinets	
	Preferred Color: Desk Walnut/ Beechwood/ Oak or equivalent	
	4.80m width	
	0.45m depth	
	0.90m height	
	(See detailed drawings for reference)	

12	<b>BUILT-IN CABINET 1, CUSTOMIZED</b> (for Internal Audit Office-Tallsay Campus) Marine Laminated Plywood with PVC Edging Cabinets Preferred Color: Desk Walnut/ Beechwood/ Oak or equivalent 6.85m width 0.45m depth 2.50m height (See detailed drawings for reference)	
13	<b>BUILT-IN CABINET 2, CUSTOMIZED</b> (for Internal Audit Office-Tallsay Campus) Marine Laminated Plywood with PVC Edging Cabinets Preferred Color: Desk Walnut/ Beechwood/ Oak or equivalent 2.40m width 0.45m depth 1.90m height (See detailed drawings for reference)	
	<b>Sub-ABC = Php 1,300,000.00</b>	
	<b>LOT 2</b>	
14	<b>CONFERENCE TABLE WITH SWIVEL CHAIRS, CUSTOMIZED</b> (For Board Meeting Room - Tallsay Campus) <b>Conference Table</b> Solid Kiln Dried Wood (Kamagong & Mahogany) In Stain and Resin top coat Finish, with Multimedia Tabletop Hidden Pop-up Socket Outlets and pre-wired cables <b>Swivel Chair</b> Durable High Back Leather Swivel Chair 6600mm width 2200mm depth 850mm height (See detailed drawings for reference) <b>Sub-ABC = Php 300,000.00</b>	
	<b>LOT 3</b>	
15	<b>OUTDOOR WAITING BENCH, CUSTOMIZED</b> (For Tallsay Campus) Solid Kiln Dried Timber In stain and varnish finish on steel framing 3000mm width 950mm depth 800mm height (See detailed drawings for reference) <b>Sub-ABC = Php 100,000.00</b>	
	<b>LOT 4</b>	
16	<b>LABORATORY TABLE, CUSTOMIZED</b> (For College of Engineering) Solid Compacted Phenolic Board Table Top (Wood) on Steel Framing with 3mm Perforated Metal Sheet Cover <b>Laboratory Table</b> 2200mm width 900mm depth 1000mm height (See detailed drawings for reference) <b>Sub-ABC = Php 250,000.00</b> -x-x-x-x-x-x-x-x-x-x-nothing follows-x-x-x-x-x-x-x-x-x-x-	
	<b>TOTAL ABC = Php 1,950,000.00</b>	
	PR # 26-002-0813                      08-13-2025/J. Marquez	
	MDS 002-101-26-01                  01-02-2026/CO	



# Carlos Hilado Memorial State University

Alijis Campus • Binalbagan Campus • Fortune Towne Campus • Talisay (Main) Campus

*A leading GREEN institution of higher learning in the global community by 2030*

*(Good governance, Research-oriented, Extension-driven, Education for Sustainable Development, and Nation-building)*

## Physical Plant Development and Management Office

### LOT 1

**PROJECT TITLE :** SUPPLY AND DELIVERY OF FURNITURE (MODULAR OFFICE TABLES, CABINETS, CONFERENCE TABLE,


DINING TABLE AND STUDY CARRELS) FOR THE FOUR CAMPUSES

**LOCATION :** FOUR CAMPUSES

**SUBJECT :** SCHEDULE OF FURNITURE & FIXTURES

### SCHEDULE OF FURNITURE & FIXTURES – LOT 1

DESCRIPTION	DIMENSION	QUANTITY	LOCATION	REMARKS
1. Modular Office Tables – 1 (Customized)	4.50m width 2.30m depth 0.75m height	1 unit	Alijis Campus	Marine Laminated Office Tables with Glass Partition  Preferred Color: Desk Walnut/ Beechwood/ Oak or equivalent  (See detailed drawings for reference)

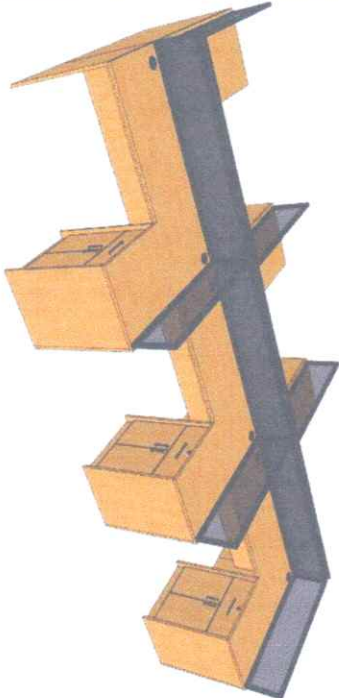




# Carlos Hilado Memorial State University

Alijis Campus • Binalbagan Campus • Fortune Towne Campus • Talisay (Main) Campus

*A leading GREEN institution of higher learning in the global community by 2030*

*(Good governance, Research-oriented, Extension-driven, Education for Sustainable Development, and Nation-building)*

## Physical Plant Development and Management Office

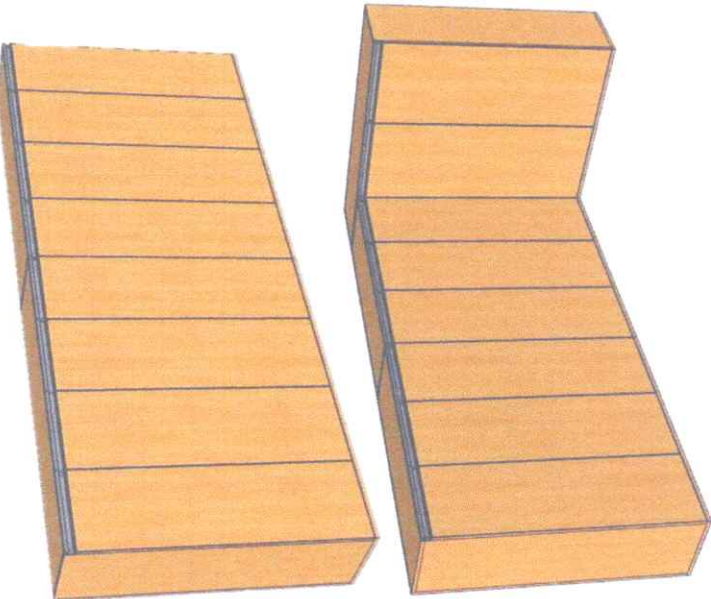DESCRIPTION	DIMENSION	QUANTITY	LOCATION	REMARKS
<b>2. Budget/Assessment Overhead Cabinets (Customized)</b>				
	3.15m width	1 unit	Alijis Campus (Budget and Assessment Office)	Marine Laminated Plywood with PVC Edging Cabinets
	1.61m depth			Preferred Color: Desk Walnut/ Beechwood/ Oak or equivalent
	1.50m height			
	3.60m width			(See detailed drawings for reference)
	0.45m depth			
	1.50m height			






# Carlos Hilado Memorial State University

Alijis Campus • Binalbagan Campus • Fortune Towne Campus • Talisay (Main) Campus

*A leading GREEN institution of higher learning in the global community by 2030*

*(Good governance, Research-oriented, Extension-driven, Education for Sustainable Development, and Nation-building)*

## Physical Plant Development and Management Office

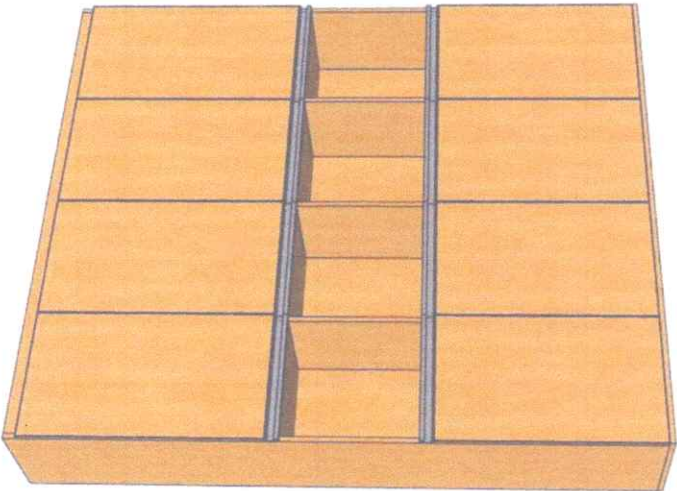DESCRIPTION	DIMENSION	QUANTITY	LOCATION	REMARKS
3. Records File Cabinet (Customized)				
	2.00m width 0.45m depth 2.40m height	1 unit	Alijis Campus (Budget and Assessment Office)	Marine Laminated Plywood with PVC Edging Cabinets  Preferred Color: Desk Walnut/ Beechwood/ Oak or equivalent  (See detailed drawings for reference)







# Carlos Hilado Memorial State University

Alijis Campus • Binalbagan Campus • Fortune Towne Campus • Talisay (Main) Campus

*A leading GREEN institution of higher learning in the global community by 2030*

*(Good governance, Research-oriented, Extension-driven, Education for Sustainable Development, and Nation-building)*

## Physical Plant Development and Management Office

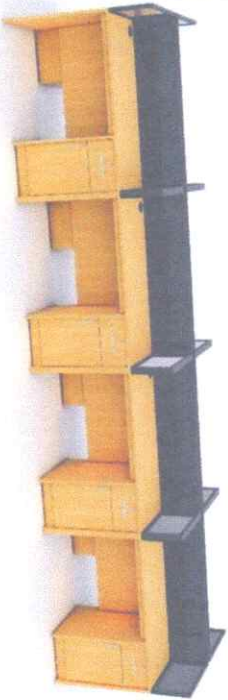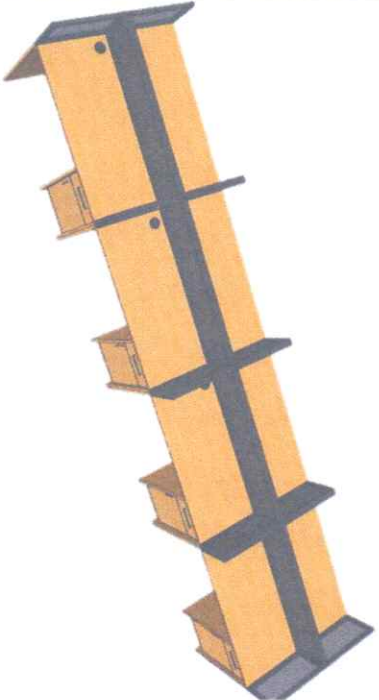DESCRIPTION	DIMENSION	QUANTITY	LOCATION	REMARKS
4. Modular Office Tables – 2 (Customized)				
		1 unit	Fortune Towne Campus (Research, HR Office, Accounting Office)	Marine Laminated Office Tables with Glass Partition  Preferred Color: Desk Walnut/ Beechwood/ Oak or equivalent  (See detailed drawings for reference)



# Carlos Hilado Memorial State University

Alijis Campus • Binalbagan Campus • Fortune Towne Campus • Talisay (Main) Campus

*A leading GREEN institution of higher learning in the global community by 2030*

*(Good governance, Research-oriented, Extension-driven, Education for Sustainable Development, and Nation-building)*

## Physical Plant Development and Management Office

DESCRIPTION	DIMENSION	QUANTITY	LOCATION	REMARKS
5. Modular Office Tables with Mobile Drawers (Customized)	 3.00m width 1.10m depth 1.00m height	2 units	Fortune Towne Campus (Registrar Office, PPDM Office)	Marine Laminated Office Tables with mobile drawers  Preferred Color: Desk Walnut/ Beechwood/ Oak or equivalent  (See detailed drawings for reference)




# Carlos Hilado Memorial State University

Alijis Campus • Binalagan Campus • Fortune Towne Campus • Talisay (Main) Campus

*A leading GREEN institution of higher learning in the global community by 2030*

*(Good governance, Research-oriented, Extension-driven, Education for Sustainable Development, and Nation-building)*

## Physical Plant Development and Management Office

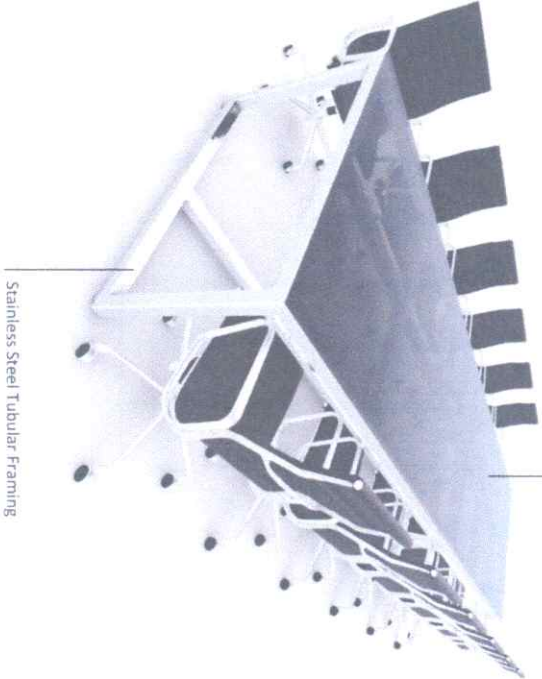DESCRIPTION	DIMENSION	QUANTITY	LOCATION	REMARKS
<b>6. Conference Table with Office Chairs (Customized)</b>				
	4.50m width 1.20m depth 0.75m height	1 unit	Binalagan Campus (Audio Visual Room)	Stainless Steel Tubular with Dark Gray Glass table top. Mesh High-Back Swivel Chairs (Black)  (See detailed drawings for reference)



# Carlos Hilado Memorial State University

Alijis Campus • Binalbagan Campus • Fortune Towne Campus • Talisay (Main) Campus

*A leading GREEN institution of higher learning in the global community by 2030*

*(Good governance, Research-oriented, Extension-driven, Education for Sustainable Development, and Nation-building)*

## Physical Plant Development and Management Office

DESCRIPTION	DIMENSION	QUANTITY	LOCATION	REMARKS
7. Dining Table and Dining Chairs Set (8-Seater)				
				
OPTIONS				
	2.00m width 1.00m depth 0.75m height	1 unit	Binalbagan Campus (Male Dormitory)	Solid Wood Table Top with Dining Chairs  Preferred Color: Desk Walnut/ Beechwood/ Oak or equivalent  (See detailed drawings for reference)





# Carlos Hilado Memorial State University


Alijis Campus • Binalbagan Campus • Fortune Towne Campus • Talisay (Main) Campus

*A leading GREEN institution of higher learning in the global community by 2030*

*(Good governance, Research-oriented, Extension-driven, Education for Sustainable Development, and Nation-building)*

## Physical Plant Development and Management Office

### 8. Study Carrels with Chairs (Customized)

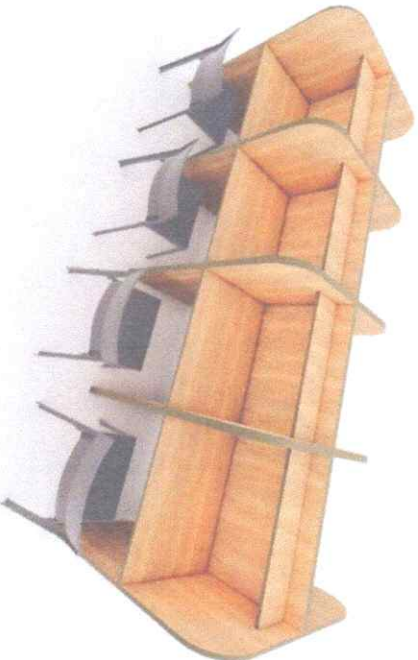

With Plastic Stackable Chair (Black)

3.20m width  
1.20m depth  
1.35m height

1 unit

Binalbagan  
Campus  
(Dormitory)

Preferred Color: Desk  
Walnut/ Beechwood/  
Oak or equivalent

(See detailed  
drawings for  
reference)

Marine Laminated  
Study Carrels with  
Plastic Stackable  
Chair, Black



# Carlos Hilado Memorial State University


Alijis Campus • Binalbagan Campus • Fortune Towne Campus • Talisay (Main) Campus

*A leading GREEN institution of higher learning in the global community by 2030*

*(Good governance, Research-oriented, Extension-driven, Education for Sustainable Development, and Nation-building)*

## Physical Plant Development and Management Office

DESCRIPTION	DIMENSION	QUANTITY	LOCATION	REMARKS
9. Human Resource Filing Cabinet (Customized)	2.80m width 0.45m depth 2.10m height	1 unit	Talisay Campus Human Resource Office	Marine Laminated Plywood with PVC Edging Cabinets  Preferred Color: Desk Walnut/ Beechwood/ Oak or equivalent  (See detailed drawings for reference)

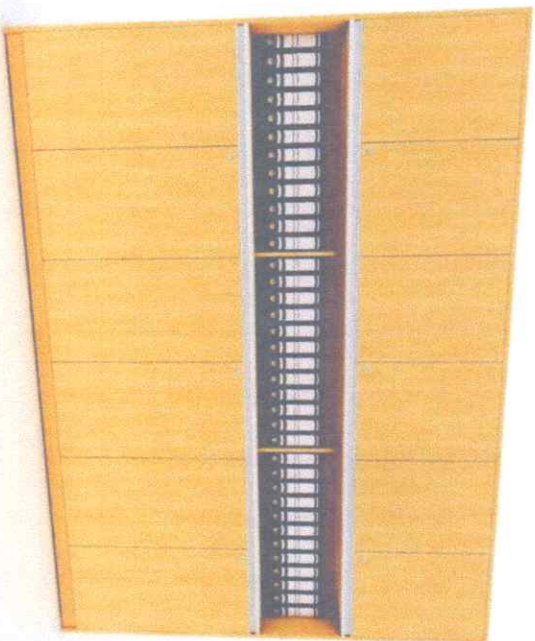





# Carlos Hilado Memorial State University


Alijis Campus • Binalbagan Campus • Fortune Towne Campus • Talisay (Main) Campus

*A leading GREEN institution of higher learning in the global community by 2030*

*(Good governance, Research-oriented, Extension-driven, Education for Sustainable Development, and Nation-building)*

## Physical Plant Development and Management Office

DESCRIPTION	DIMENSION	QUANTITY	LOCATION	REMARKS
10. Records Office Modular Office Tables (Customized)	3.00m width 2.30m depth 1.05m height	1 unit	Talisay Campus Records Office	Marine Laminated Office Tables with Glass Partition  Preferred Color: Desk Walnut/ Beechwood/ Oak or equivalent  (See detailed drawings for reference)

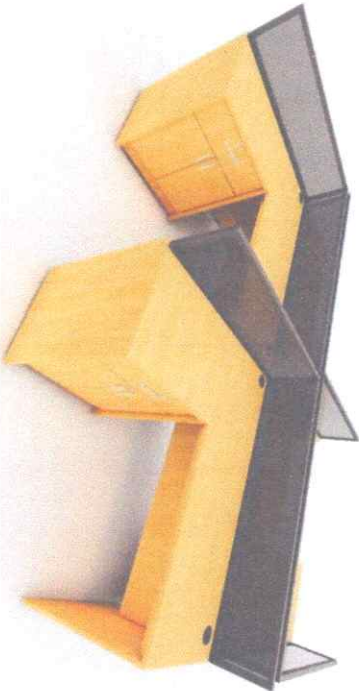




# Carlos Hilado Memorial State University

Alijis Campus • Binalbagan Campus • Fortune Towne Campus • Talisay (Main) Campus

*A leading GREEN institution of higher learning in the global community by 2030*

*(Good governance, Research-oriented, Extension-driven, Education for Sustainable Development, and Nation-building)*

## Physical Plant Development and Management Office

DESCRIPTION	DIMENSION	QUANTITY	LOCATION	REMARKS
11. Records Office Overhead Cabinets (Customized)				
	4.80m width 0.45m depth 0.90m height	1 unit	Talisay Campus Records Office	Marine Laminated Plywood with PVC Edging Cabinets  Preferred Color: Desk Walnut/ Beechwood/ Oak or equivalent  (See detailed drawings for reference)



# Carlos Hilado Memorial State University

Alijis Campus • Binalbagan Campus • Fortune Towne Campus • Talisay (Main) Campus

*A leading GREEN institution of higher learning in the global community by 2030*

*(Good governance, Research-oriented, Extension-driven, Education for Sustainable Development, and Nation-building)*

## Physical Plant Development and Management Office

DESCRIPTION	DIMENSION	QUANTITY	LOCATION	REMARKS
12. Internal Audit Built-in Cabinet-1 (Customized)	6.85m width 0.45m depth 2.50m height	1 unit	Talisay Campus Internal Audit Office	Marine Laminated Plywood with PVC Edging Cabinets  Preferred Color: Desk Walnut/ Beechwood/ Oak or equivalent  (See detailed drawings for reference)





# Carlos Hilado Memorial State University

Alijis Campus • Binalbagan Campus • Fortune Towne Campus • Talisay (Main) Campus

*A leading GREEN institution of higher learning in the global community by 2030*

*(Good governance, Research-oriented, Extension-driven, Education for Sustainable Development, and Nation-building)*

## Physical Plant Development and Management Office

DESCRIPTION	DIMENSION	QUANTITY	LOCATION	REMARKS
13. Internal Audit Built-in Cabinet-2 (Customized)	2.40m width 0.45m depth 1.90m height	1 unit	Talisay Campus Internal Audit Office	Marine Laminated Plywood with PVC Edging Cabinets  Preferred Color: Desk Walnut/ Beechwood/ Oak or equivalent  (See detailed drawings for reference)





# Carlos Hilado Memorial State University

Alijis Campus • Binalbagan Campus • Fortune Towne Campus • Talisay (Main) Campus

*A leading GREEN institution of higher learning in the global community by 2030*

*(Good governance, Research-oriented, Extension-driven, Education for Sustainable Development, and Nation-building)*

## Physical Plant Development and Management Office

### LOT 2

**PROJECT TITLE :** SUPPLY AND DELIVERY OF CONFERENCE TABLE WITH SWIVEL CHAIRS AT BOARD MEETING ROOM,

**TALISAY MAIN CAMPUS**

**LOCATION :** 4<sup>TH</sup> FLOOR ADMINISTRATION BUILDING, TALISAY MAIN CAMPUS

**SUBJECT :** SCHEDULE OF FURNITURE

### SCHEDULE OF FURNITURE – LOT 2

DESCRIPTION	DIMENSION	QUANTITY	REMARKS
1. Conference Table with Swivel Chairs (Customized)	6600mm width 2200mm depth 850mm height	1 set	<p>Conference Table Solid Kiln Dried Wood (Kamagong &amp; Mahogany) in Stain and Resin top coat Finish, with Multimedia Tabletop Hidden Pop-up Socket Outlets and pre-wired cables.</p> <p><b>Swivel Chair</b> Durable High Back Leather Swivel Chair (See detailed drawings for reference)</p>





# Carlos Hilado Memorial State University

Alijis Campus • Binalbagan Campus • Fortune Towne Campus • Talisay (Main) Campus

*A leading GREEN institution of higher learning in the global community by 2030*

*(Good governance, Research-oriented, Extension-driven, Education for Sustainable Development, and Nation-building)*

## Physical Plant Development and Management Office


### LOT 3

**PROJECT TITLE :** SUPPLY AND DELIVERY OF OUTDOOR WAITING BENCHES FOR TALISAY MAIN CAMPUS

**LOCATION :** MAIN GATE ACCESS POINTS, TALISAY MAIN CAMPUS

**SUBJECT :** SCHEDULE OF FURNITURE

### SCHEDULE OF FURNITURE – LOT 3

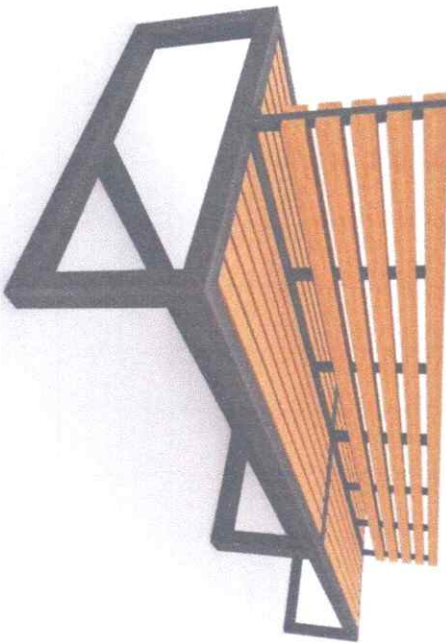DESCRIPTION	DIMENSION	QUANTITY	REMARKS
1. Outdoor Waiting Bench (Customized)	 3000mm width 950mm depth 800mm height	2 sets	Solid Kiln Dried Timber in stain and varnish finish on steel framing.  (See detailed drawings for reference)





# Carlos Hilado Memorial State University

Alijis Campus • Binalbagan Campus • Fortune Towne Campus • Talisay (Main) Campus

*A leading GREEN institution of higher learning in the global community by 2030*

*(Good governance, Research-oriented, Extension-driven, Education for Sustainable Development, and Nation-building)*

## Physical Plant Development and Management Office

### LOT 4

**PROJECT TITLE :** SUPPLY AND DELIVERY OF ENGINEERING LABORATORY TABLES AT TALISAY MAIN CAMPUS


**LOCATION :** COLLEGE OF ENGINEERING BUILDING, TALISAY MAIN CAMPUS

**SUBJECT :** SCHEDULE OF FURNITURE

### SCHEDULE OF FURNITURE – LOT 4


SUPPLY AND DELIVERY OF ENGINEERING LABORATORY TABLES AT TALISAY MAIN CAMPUS

DESCRIPTION	DIMENSION	QUANTITY	REMARKS
1. Engineering Laboratory Table (Customized)	Laboratory Table 2200mm width 900mm depth 1000mm height	4 sets	Solid Compacted Phenolic Board Table Top (Wood) on Steel Framing with 3mm Perforated Metal Sheet Cover.  (See detailed drawings for reference)

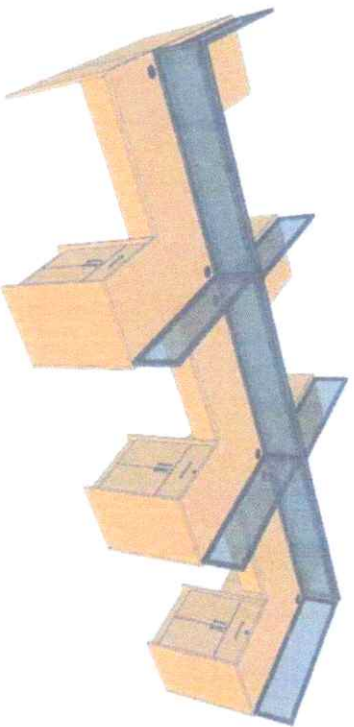

(2-SIDE) 3/4" THICK MARINE LAMINATED  
PLYWOOD with PVC EDGING CABINET DOOR  
with HANDLE & LOCKSET

1/4" THICK FROSTED GLASS ON  
1" X 1" POWDER COATED BLACK  
ALUMINUM FRAMING

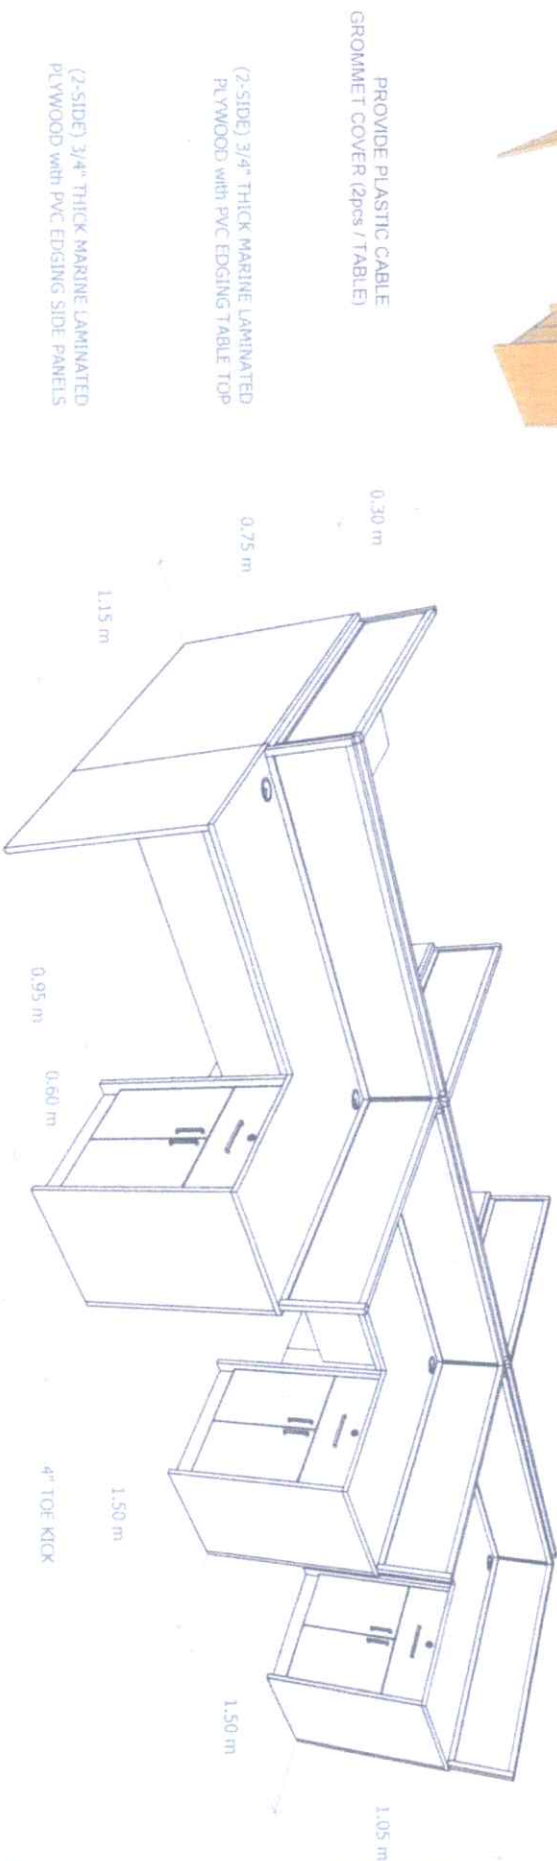

PROVIDE PLASTIC CABLE  
GROMMET COVER (2pcs / TABLE)

(2-SIDE) 3/4" THICK MARINE LAMINATED  
PLYWOOD with PVC EDGING TABLE TOP

(2-SIDE) 3/4" THICK MARINE LAMINATED  
PLYWOOD with PVC EDGING SIDE PANELS

(2-SIDE) 3/4" THICK MARINE  
LAMINATED PLYWOOD with PVC  
EDGING TABLE SIDE PANELS

# MODULAR OFFICE TABLES - 1 (CUSTOMIZED)

ALIJS CAMPUS

SCALE


NOTES

 <p>Camilo Mariano Aluja UNIVERSITY 1927-1928</p>	<p>PROJECT TITLE</p> <p>SUPPLY AND DELIVERY OF FURNITURE MODULAR OFFICE TABLES, CABINETS, CONFERENCE TABLE, DINING TABLE AND STUDY CABINETS FOR THE FOUR CAMPUSES</p>	<p>PREPARED BY:</p> <p>ARNEL R. LATUINAS UNIVERSITY DEPARTMENT</p>	<p>CHECKED BY:</p> <p>AR. ROSEL MARCO VILLALBA PROJECT DEVELOPMENT OFFICER II</p>	<p>APPROVED BY:</p> <p>ENGR. DESIRE O. CHAVEZ PROJECT DEVELOPMENT OFFICER III</p>	<p>APPROVED BY:</p> <p>MR. JON-JUN J. MABRIZ DIRECTOR</p>	<p>SHEET NO: A</p> <p>PAGE NO: 1</p>
--	---	--	---	---	---	--------------------------------------

LOT 1 01

(2-SIDE) 3/4" THICK MARINE  
LAMINATED PLYWOOD with PVC  
EDGING CABINET HORIZONTAL PANELS

1/4" THICK FROSTED GLASS ON  
1" X 1" POWDER COATED BLACK  
ALUMINUM FRAMING

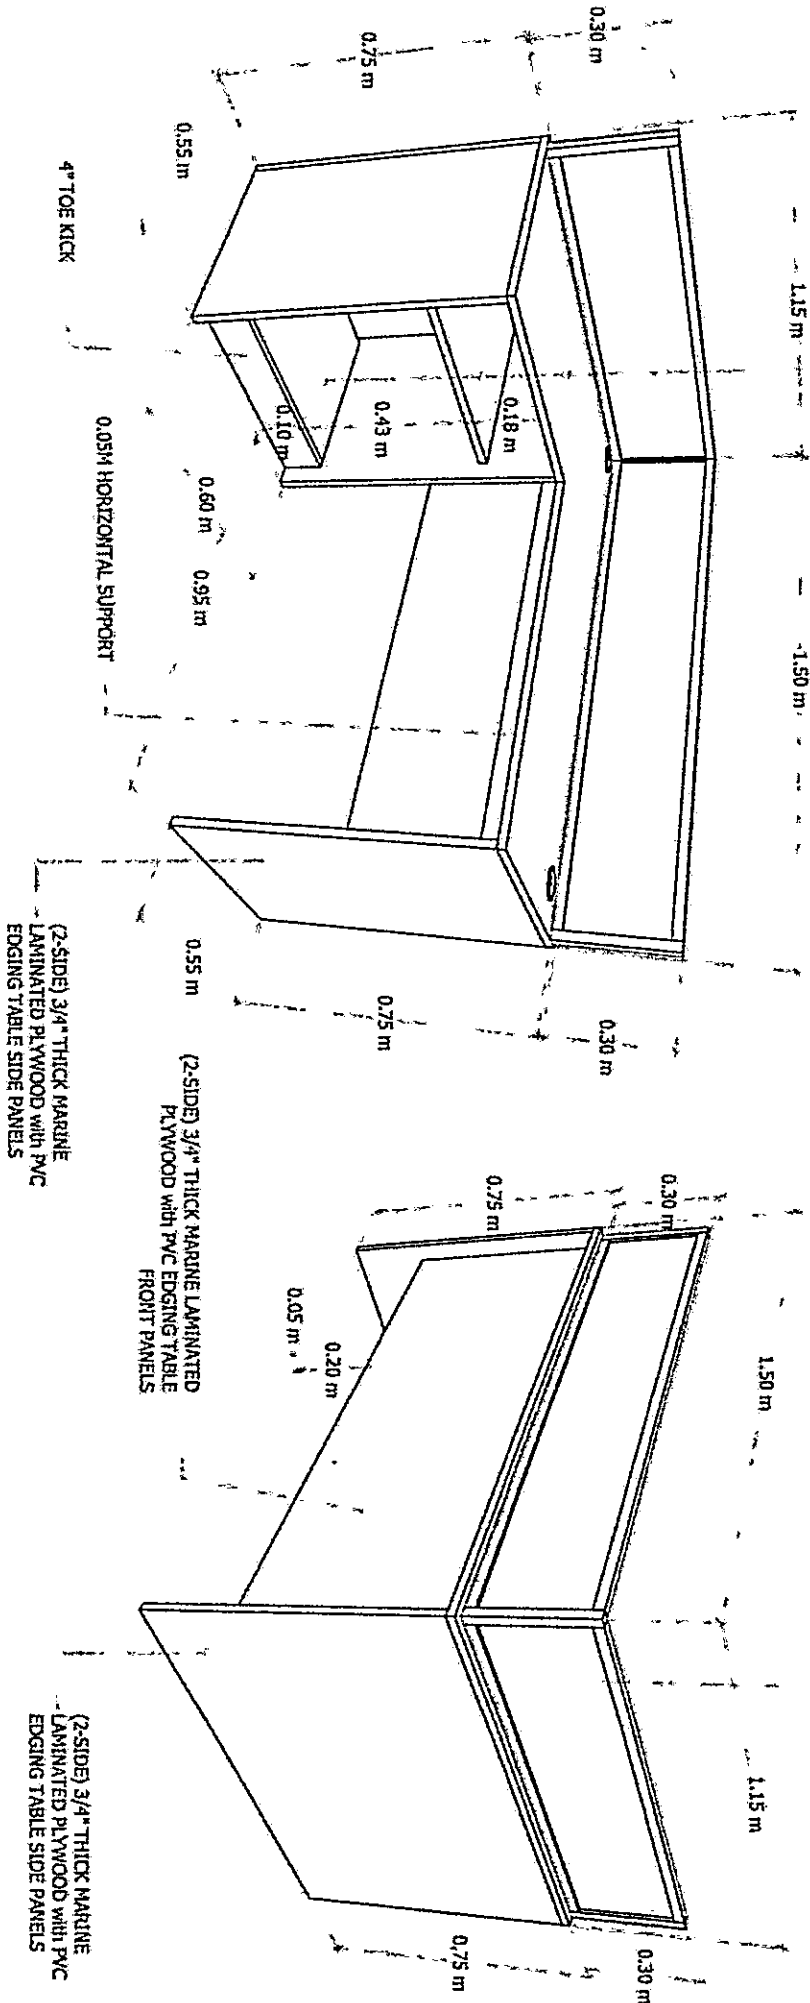

# MODULAR OFFICE TABLES - 1 (CUSTOMIZED)

ALJIS CAMPUS

NOTES

<p>Revised: 8/1/2014</p> <p>CAROL MENDO REVISOR</p> <p>DATE: 8/1/2014</p> <p>PROJECT LOCATION: CHASE ALIB CAMPUS</p>	<p>PROJECT TITLE:</p>	<p>PREPARED BY:</p>	<p>CHECKED BY:</p>	<p>ENGR. DESIRE O. CHAVEZ</p> <p>PROJECT LOCATION: CHASE ALIB CAMPUS</p>	<p>APPROVED BY:</p>	<p>SHEET NO:</p>	<p>PAGE NO:</p>
<p>UNIVERSITY OF CALIFORNIA</p>	<p>UNIVERSITY OF CALIFORNIA</p>	<p>UNIVERSITY OF CALIFORNIA</p>	<p>UNIVERSITY OF CALIFORNIA</p>	<p>UNIVERSITY OF CALIFORNIA</p>	<p>UNIVERSITY OF CALIFORNIA</p>	<p>A</p>	<p>2</p>



CARLOS HILADO MEMORIAL  
STATE UNIVERSITY  
Taguig City

PROJECT TITLE: FILE CABINET FOR VARIOUS OFFICES  
ENDORSED BY: DR. EDWIN H. BUGNA  
CAMPUS DIRECTOR


CHECKED BY: [Signature]  
ENCLERON MARQUEZ  
PROJ. DIRECTOR

DESIGNED BY: [Signature]  
ENCLERON MARQUEZ  
PROJ. DIRECTOR  
A 01

1  
A01 SCALE  
RECORDS  
OFFICE FILE CABINET LOCATION PLAN  
1:100 MTS



2  
A01 SCALE  
BUDGET AND ASSESSMENT  
OVERHEAD CABINET LOCATION PLAN  
1:100 MTS

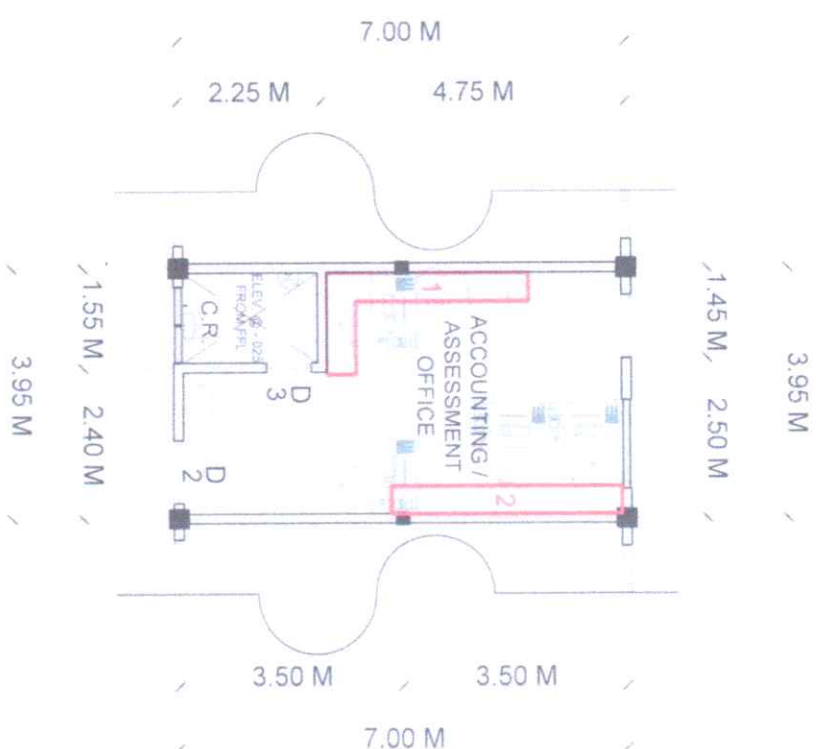




LAMINATED MARINE PLYWOOD SWING DOOR - use  
CONCEALED HYDRAULIC HINGE with LOCK SET

C-TYPE ALUMINUM GRAB HANDLE

### TOP VIEW

2.00 m

0.50 m / 0.50 m / 0.50 m / 0.50 m

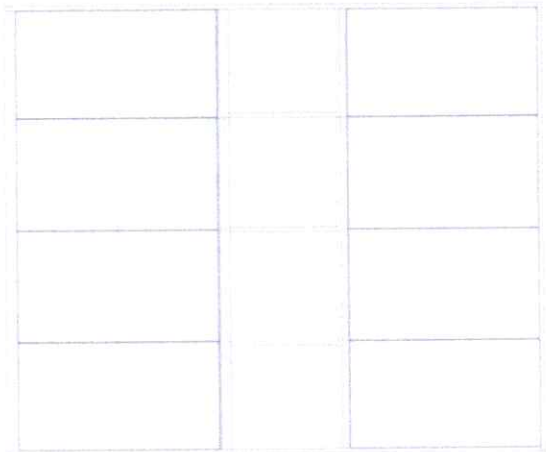

0.45 m

0.45 m


0.05 m / 0.95 m / 0.50 m / 0.90 m / 2.40 m

### FRONT VIEW


## ORTHOGRAPHIC VIEW

### SIDE VIEW

0.10 m / 0.44 m / 0.45 m / 0.52 m / 0.38 m / 0.51 m

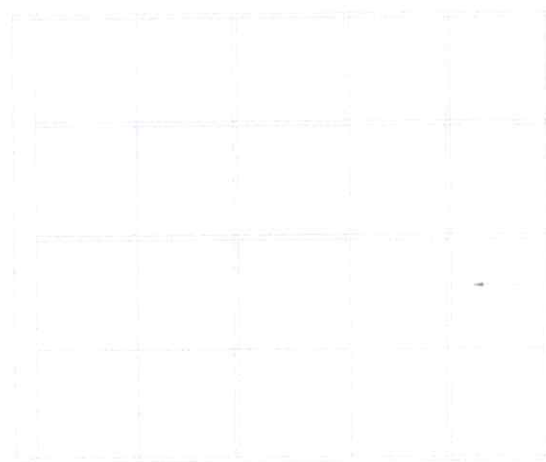

### INTERIOR PARTITION FRONT VIEW

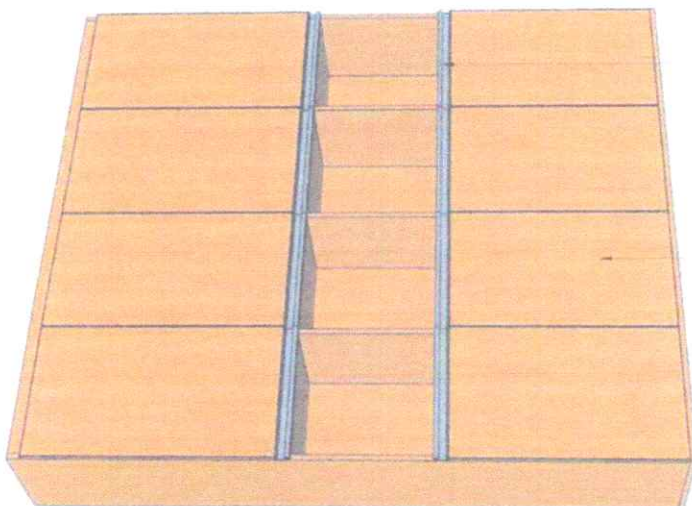

## PERSPECTIVE DRAWING

## RECORDS OFFICE FILE CABINET DETAILS NOT DRAWN TO SCALE



UNIVERSITY OF THE PHILIPPINES  
CARLOS HILADO MEMORIAL  
STATE UNIVERSITY  
Taguig City

PROJECT TITLE:  
FILE CABINET FOR VARIOUS  
OFFICES

PROJECT LOCATION: ALAB CAMPUS, BACOD CITY, CAVITE

ENDORSED BY:

DR. EDWIN H. BUGNA  
CAMPUS DIRECTOR

CHECKED BY:

EDWIN H. BUGNA  
PROJECT DIRECTOR

DESIGNED BY:

EDWIN H. BUGNA  
PROJECT DIRECTOR

F 01



LAMINATED MARINE PLYWOOD SWING  
DOOR - use CONCEALED HYDRAULIC  
HINGE with LOCK SET

C-TYPE ALUMINUM GRAB HANDLE

TOP VIEW

0.45 m,

0.45 m / 2.70 m

3.15 m

0.45 m / 0.45 m / 0.45 m / 0.45 m / 0.45 m / 0.45 m /

0.58 m / 0.58 m / 0.45 m /

## PERSPECTIVE DRAWING

FRONT VIEW

ORTHOGRAPHIC VIEW

0.05 m

0.05 m

1.45 m  
1.50 m  
1.45 m

**SIDE VIEW**

## INTERIOR PARTITION ISOMETRIC DRAWING

BUDGET / ASSESSMENT OFFICE  
OVERHEAD CABINET 1 DETAILS

NOT DRAWN TO SCALE

PROJECT TITLE:

ENDORSED BY

CHECKED BY

Signature: \_\_\_\_\_

REPUBLIC OF THE PHILIPPINES  
CARLOS HILADO MEMORIAL  
STATE UNIVERSITY

FILE CABINET FOR VARIOUS  
OFFICES

DR. EDWIN H. BUGNA

BING-JUN MARQUET

FEDERICO UDENSA JR., Ph.D.  
CHEMIST/PHYSICAL PLANT AND FACULTY'S  
MANAGER, STONY BROOK, NEW YORK

F 02

PROJECT LOCATION	ALLIJS CAMPUS	BACOLOD CITY	CAMPUS DIRECTOR

LAMINATED MARINE PLYWOOD SWING  
DOOR - use CONCEALED HYDRAULIC  
HINGE with LOCK SET

C-TYPE ALUMINUM GRAB HANDLE


TOP VIEW

3.60 m


0.44 m / 0.46 m / 0.46 m / 0.44 m / 0.44 m / 0.46 m / 0.46 m / 0.44 m /

0.45 m

PERSPECTIVE DRAWING

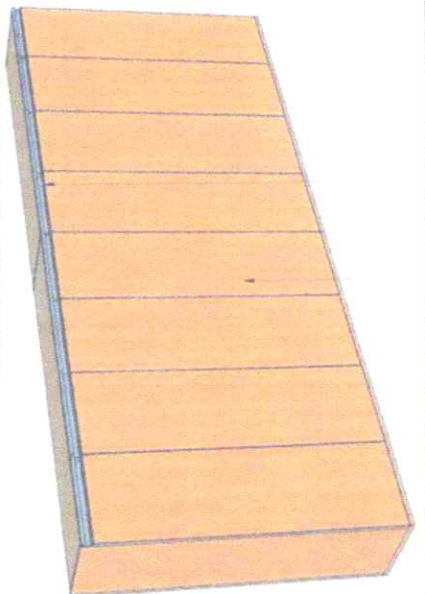

FRONT VIEW  
ORTHOGRAPHIC VIEW

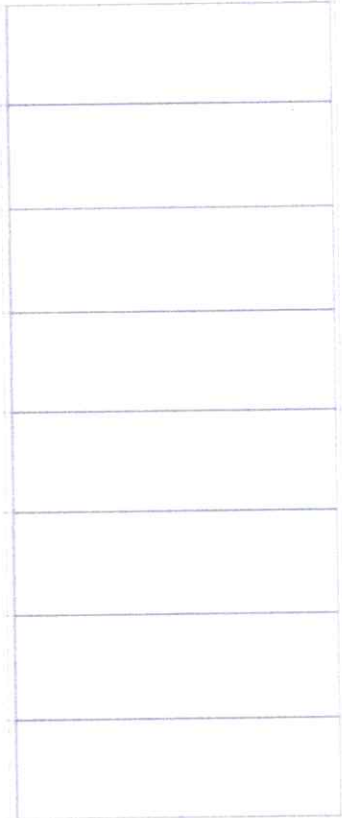

0.05 m 1.45 m  
0.05 m 1.50 m  
0.05 m 1.45 m

SIDE VIEW



0.51 m  
0.49 m  
0.51 m

0.46 m 0.45 m 0.45 m 0.45 m 0.45 m 0.45 m 0.46 m

INTERIOR PARTITION ISOMETRIC DRAWING



BUDGET/ASSESSMENT OFFICE  
OVERHEAD CABINET 2 DETAILS  
N O T D R A W N T O S C A L E

PROJECT TITLE

Republic of the Philippines  
CARLOS HILADO MEMORIAL  
STATE UNIVERSITY  
Tagaytay, Cavite

FILE CABINET FOR VARIOUS  
OFFICES

ENDORSED BY:

DR. EDWIN H. BUENA

PROJECT LOCATION: ALABO CAMPUS, BACOLOD CITY

CAMPUS DIRECTOR

CHECKED BY:


ENGR. JUAN J. MARQUEZ  
PROJECT DIRECTOR

PREPARED / CHECKED BY:


ENGR. ANDREA JR. P.D.D.  
CAMPUS PHYSICAL PLANNING FACILITIES  
HALLWAY / KITCHEN / OFFICE

F 03



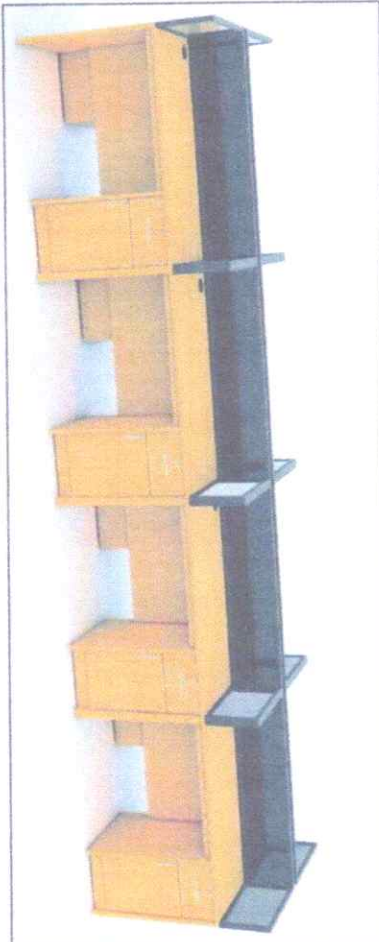

PERSPECTIVE DRAWING

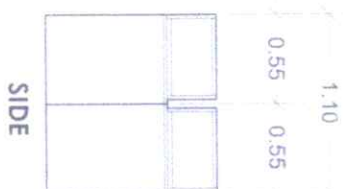


SIDE



TOP



FRONT ELEVATION

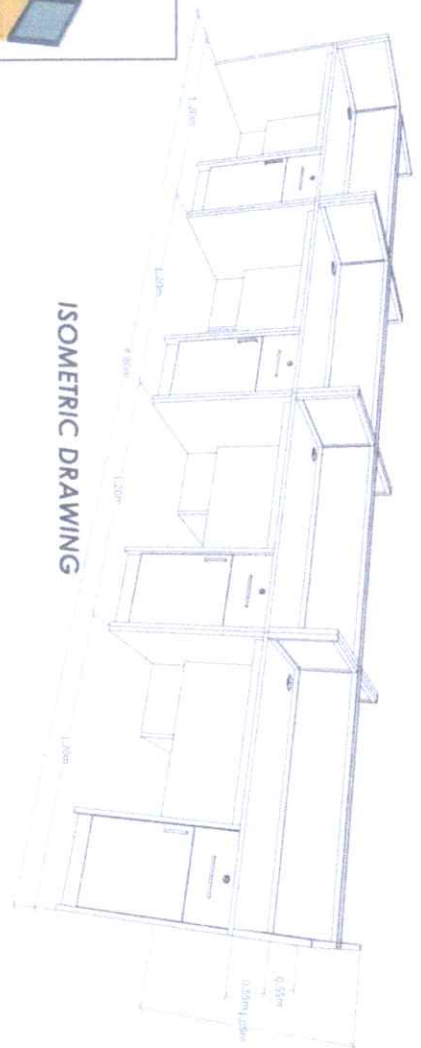

ISOMETRIC DRAWING

## MODULAR OFFICE TABLES - 2 (CUSTOMIZED)

FORTUNE TOWNE CAMPUS

SCALE

NOTES

 <p>UNIVERSITY OF THE PHILIPPINES DILIMAN SCHOOL OF ARCHITECTURE 100 BARANGAY, UNIVERSITY BLVD., DILIMAN, QUEZON CITY, 1500</p>	<p>PROJECT TITLE:</p> <p>SUPPLY AND DELIVERY OF FURNITURE, MODULAR OFFICE TABLES, CABINETS, CONFERENCE TABLE, DINING TABLE AND STUDY CABINETS FOR THE FORTUNE CAMPUS</p>	<p>PREPARED BY:</p> <p><i>[Signature]</i> KERRY JOY R. VENTERANIE UNIVERSITY DRAFTSMAN</p>	<p>CHECKED BY:</p> <p><i>[Signature]</i> AR APRIEL MARISSA S. SANTIAGO PROJECT SUPERVISOR (DILIMAN)</p>	<p>APPROVED BY:</p> <p><i>[Signature]</i> ENGR. DESIRE O. CHAVEZ PROJECT DEVELOPMENT OFFICER III</p>	<p>APPROVED BY:</p> <p><i>[Signature]</i> ENGR. JUN-JUN J. MANAYAN DIRECTOR</p>	<p>SHEET NO.:</p> <p>A</p> <p>PAGE NO.:</p> <p>1</p>
--	--	--	---	--	---	--

4

(2-SIDE) 3/4" THICK MARINE  
LAMINATED PLYWOOD with PVC  
EDGING CABINET DOOR with  
HANDLE & LOCKSET

PROVIDE PLASTIC CABLE  
GROMMET COVER

(2-SIDE) 3/4" THICK MARINE  
LAMINATED PLYWOOD with PVC  
EDGING TABLE TOP

1/4" THICK DARK GRAY GLASS ON  
1" X 1" POWDER COATED BLACK  
ALUMINUM FRAMING

(2-SIDE) 3/4" THICK MARINE LAMINATED  
PLYWOOD with PVC EDGING CABINET  
HORIZONTAL PANELS  
0.05M HORIZONTAL  
SUPPORT

### EXTERIOR ISOMETRIC DRAWING

1/4" THICK DARK GRAY GLASS ON  
1" X 1" POWDER COATED BLACK  
ALUMINUM FRAMING

(2-SIDE) 3/4" THICK MARINE LAMINATED  
PLYWOOD with PVC EDGING CABINET  
HORIZONTAL PANELS

4" TOE KICK

### INTERIOR ISOMETRIC DRAWING

## MODULAR OFFICE TABLES - 2 (CUSTOMIZED)

NOTES

## FORTUNE TOWNE CAMPUS


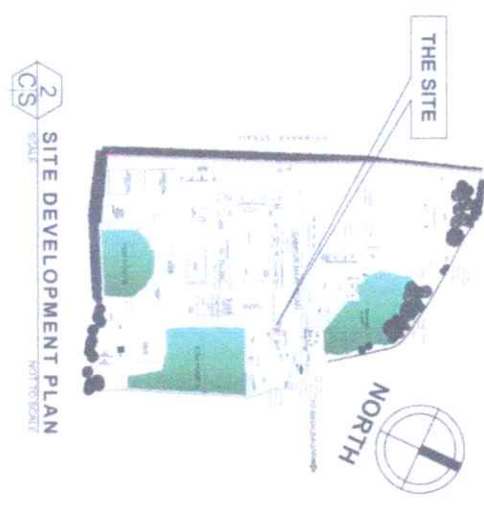
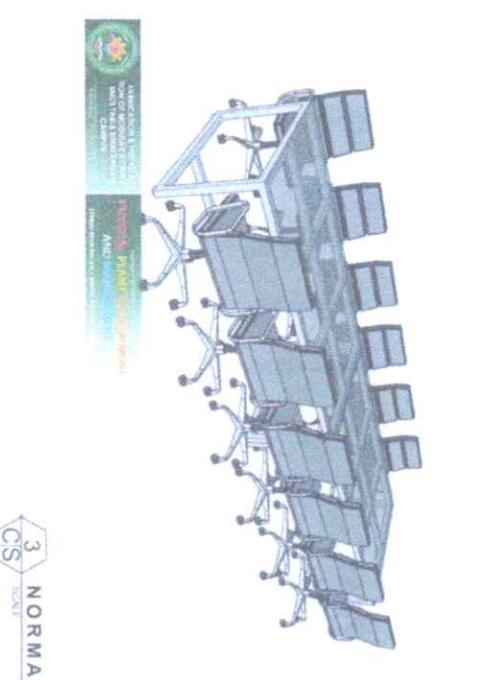
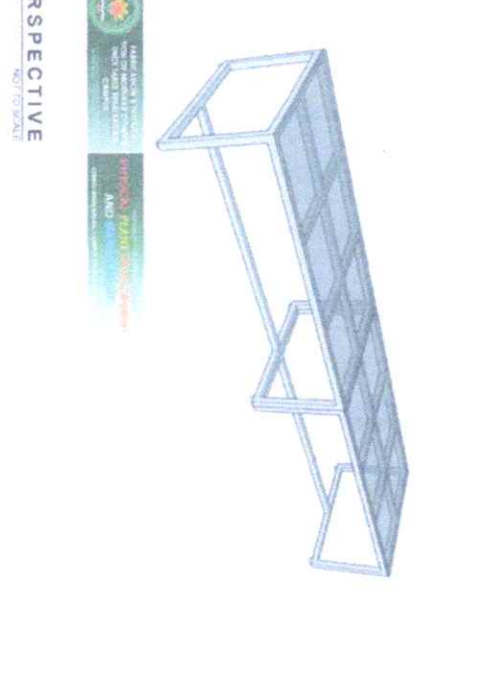



SCALE

 <p>UNIVERSITY OF THE PHILIPPINES FORT TOWNE 1000 UNIVERSITY BLVD FORT TOWNE, CALABARZON 3800</p>	<p>PROJECT TITLE</p> <p>SUPPLY AND INSTALLATION OF FURNITURE (MODULAR OFFICE TABLES, CABINETS, CONFERENCE TABLE, CHAIRS, AND STORAGE) FOR THE FORT TOWNE CAMPUS</p>	<p>PREPARED BY</p> <p><i>Kenneth R. Penabaz</i></p>	<p>CHECKED BY</p> <p><i>Arnel M. Sison</i></p>	<p>APPROVED BY</p> <p><i>Engr. Desha O. Chavez</i></p>	<p>SHEET NO.</p> <p>A</p>	<p>PAGE NO.</p> <p>2</p>
--	---	---	--	--	---------------------------	--------------------------








 <p><b>1 SITE VICINITY MAP</b> SCALE: NOT TO SCALE</p>	 <p><b>2 SITE DEVELOPMENT PLAN</b> SCALE: NOT TO SCALE</p>
 <p><b>3 NORMAL PERSPECTIVE</b> SCALE: NOT TO SCALE</p>	
<p>PREPARED BY    <b>CARLOS HILADO MEMORIAL STATE UNIVERSITY</b>          Negros Occidental          OFFICE OF THE PHYSICAL PLANT DEVELOPMENT AND MAINTENANCE</p>	<p>PROJECT TITLE  <b>FABRICATION &amp; INSTALLATION OF MODULAR CONFERENCE TABLE BINALAGAN CAMPUS</b></p> <p>ENGINEERED BY    <b>JOVELLE B. COFIGARA, E.D.</b>          CAMPUS DIRECTOR</p> <p>CHECKED BY    <b>ENGR. JUVILYN MARQUEZ</b>          DEPUTY DIRECTOR</p> <p>DESIGNED BY          ELMER C. CAMARILLO, JR.          CAMPUS ENGINEER</p> <p>CHECKED BY          MR. ALBERTO MARCOS S. SOLANO          PROJECT COORDINATOR/ENGINEER</p> <p>SHEET NO.  <b>CS</b></p>


# TABLE OF CONTENTS

SHEET TITLE


CS	MODULATED TABLE
CS	SITE VICINITY MAP
CS	SITE DEVELOPMENT PLAN
CS	MODULATED TABLE
A-1	CONSTRUCTION TABLE
A-2	CONSTRUCTION TABLE
A-3	CONSTRUCTION TABLE
A-4	CONSTRUCTION TABLE
A-5	CONSTRUCTION TABLE

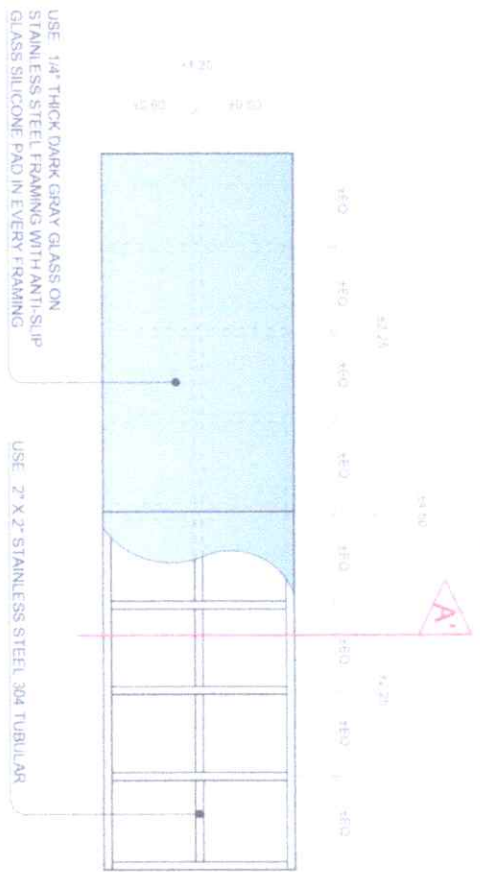


**1**  
CONFERENCE TABLE TOP VIEW  
SCALE 1/8" = 1'-0"

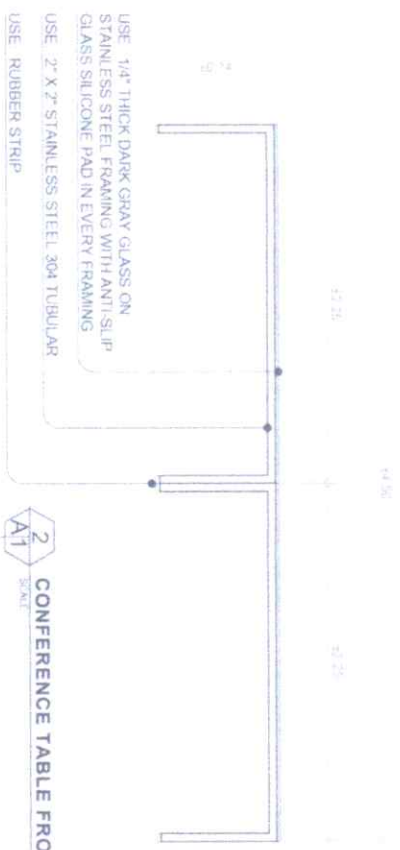

**2**  
CONFERENCE TABLE FRONT VIEW  
SCALE 1/8" = 1'-0"

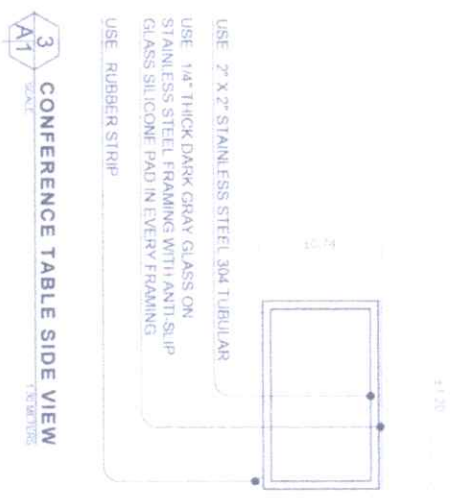


**3**  
CONFERENCE TABLE SIDE VIEW  
SCALE 1/8" = 1'-0"

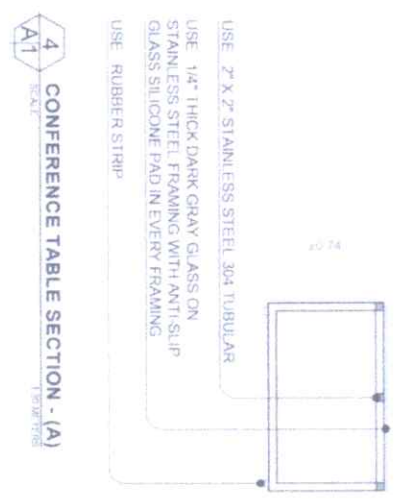


**4**  
CONFERENCE TABLE SECTION - (A)  
SCALE 1/8" = 1'-0"

 <p><b>CARLOS HILADO MEMORIAL STATE UNIVERSITY</b> Office of the Physical Plant Development and Maintenance</p>	<p><b>PROJECT TITLE</b> FABRICATION &amp; INSTALLATION OF MODULAR CONFERENCE TABLE BINABAGAN CAMPUS</p>	<p><b>ENGINEERED BY</b> JOYELLE R. BURGARA, EID CAREER REGISTRAR</p>	<p><b>CHECKED BY</b> [Signature] PROJECT DIRECTOR</p>	<p><b>DRAWN BY</b> [Signature] CAREER REGISTRAR</p>	<p><b>CHECKED BY</b> [Signature] PROJECT DEVELOPMENT OFFICER</p>
<p><b>SHEET NO</b></p>	<p><b>A-1</b></p>				




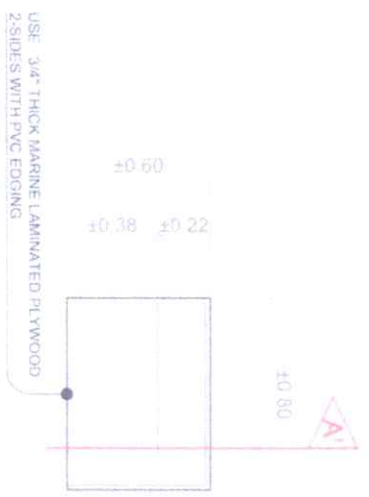


**1 STUDY CARREL TOP VIEW**  
SCALE: 1/8"=1'-0"

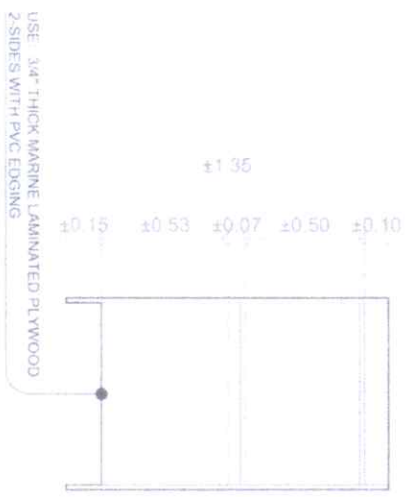

**2 STUDY CARREL FRONT VIEW**  
SCALE: 1/8"=1'-0"

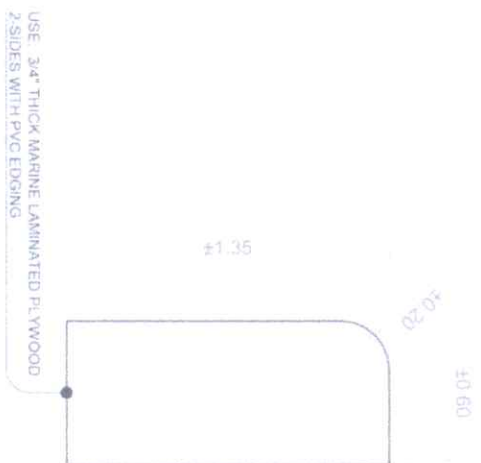

**3 STUDY CARREL SIDE VIEW**  
SCALE: 1/8"=1'-0"

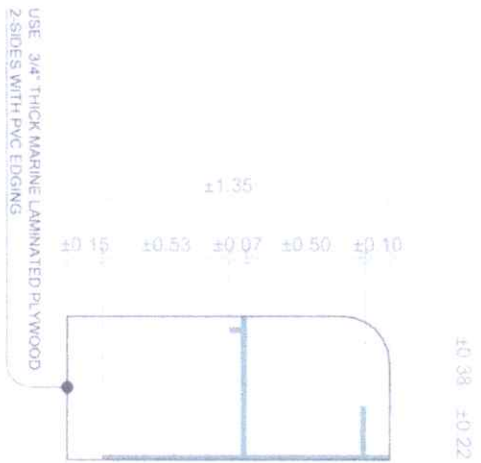


**4 STUDY CARREL SECTION - (A-A)**  
SCALE: 1/8"=1'-0"

 <p><b>CARLOS HILADO MEMORIAL STATE UNIVERSITY</b> Bataan, Bataan</p>	<p><b>PROJECT TITLE</b> FABRICATION &amp; INSTALLATION OF MODULAR STUDY CARRELS BINABAGAN CAMPUS</p>	<p><b>ENGINEERED BY</b> JOSE L. R. DE GUZMAN, E.D. CIVIL ENGINEER</p>	<p><b>CHECKED BY</b> [Signature] PE/ARJUN MARGO</p>			<p><b>DRAWN BY</b> [Signature] CIVIL ENGINEER</p>
<p>OFFICE OF THE PHYSICAL PLANT DEVELOPMENT AND MAINTENANCE</p>	<p>LOCATION CARLOS HILADO MEMORIAL BINABAGAN CAMPUS</p>					<p><b>SHEET NO.</b> A-1</p>




PERSPECTIVE DRAWING

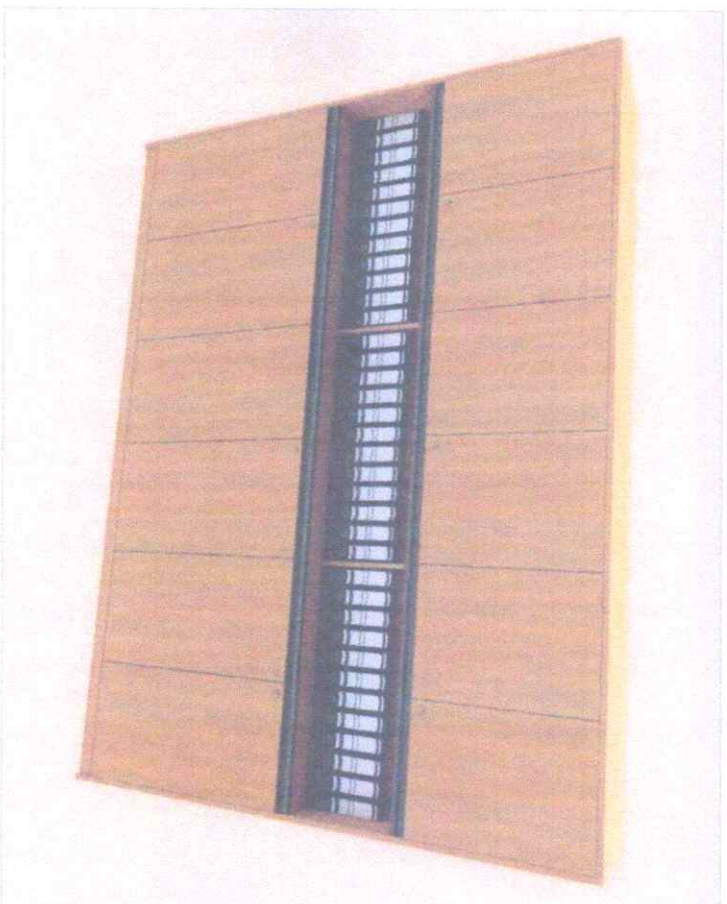

(2-SIDE) 3/4" THICK MARINE LAMINATED PLYWOOD with PVC EDGING CABINET SIDE PANEL

EXTERIOR ISOMETRIC DRAWING

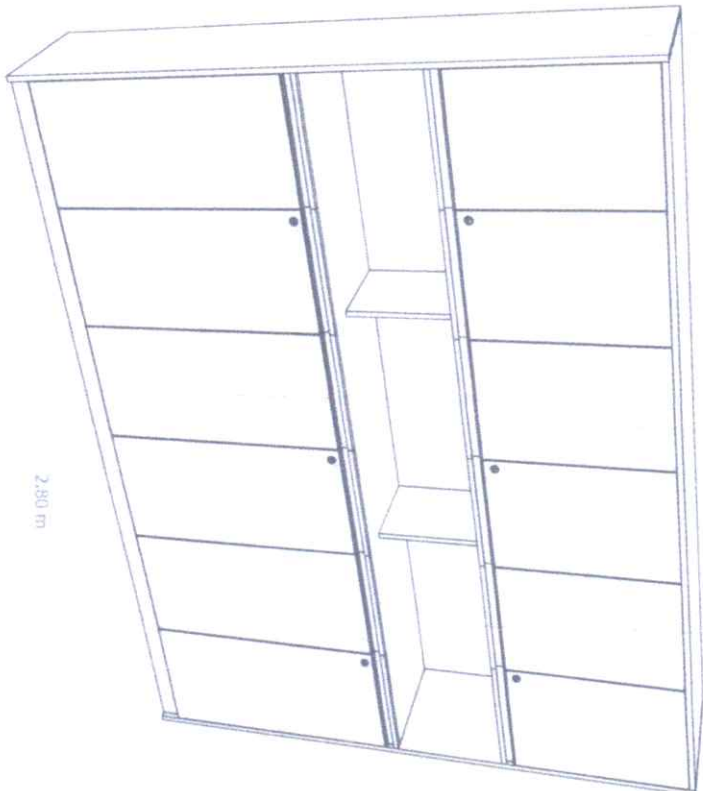

(2-SIDE) 3/4" THICK MARINE LAMINATED PLYWOOD with PVC EDGING CABINET BACKING  
(2-SIDE) 3/4" THICK MARINE LAMINATED PLYWOOD with PVC EDGING CABINET DOOR

2.10 m

0.45 m

2.80 m

4" CABINET TOE KICK  
C-TYPE ALUMINUM GRAB  
HANDLE with CABINET LOCKSET

# HUMAN RESOURCE FILING CABINET (CUSTOMIZED) TALISAY CAMPUS


SCALE

NOTES

 <p>CARLOS ALADO MEMORIAL STATE UNIVERSITY TALISAY CAMPUS OFFICE OF THE DEAN OF PLANT DEVELOPMENT AND ENVIRONMENT</p>	<p><b>PROJECT TITLE</b></p> <p>DESIGN AND DEVELOPMENT OF HUMAN RESOURCE FILING CABINET, STUDY CABINETS, CONFERENCE TABLE, DINING TABLE AND STUDY CABINETS FOR THE TALSAY CAMPUS</p>	<p><b>PREPARED BY</b></p> <p>ARNE R. LATORNAS UNIVERSITY DRAFTSMAN</p>	<p><b>CHECKED BY:</b></p> <p>AR ARNE R. LATORNAS PROJECT DEVELOPMENT OFFICER II</p>	<p><b>APPROVED BY:</b></p> <p>ENGR. DESIRE O. CHAVEZ PROJECT DEVELOPMENT OFFICER III</p>	<p><b>APPROVED BY:</b></p> <p>ENGR. JIM J. MARGUET DIRECTOR</p>	<p><b>SHEET NO.</b> A <b>PAGE NO.</b> 1</p>
--	---	--	---	--	---	---




## INTERIOR ISOMETRIC DRAWING

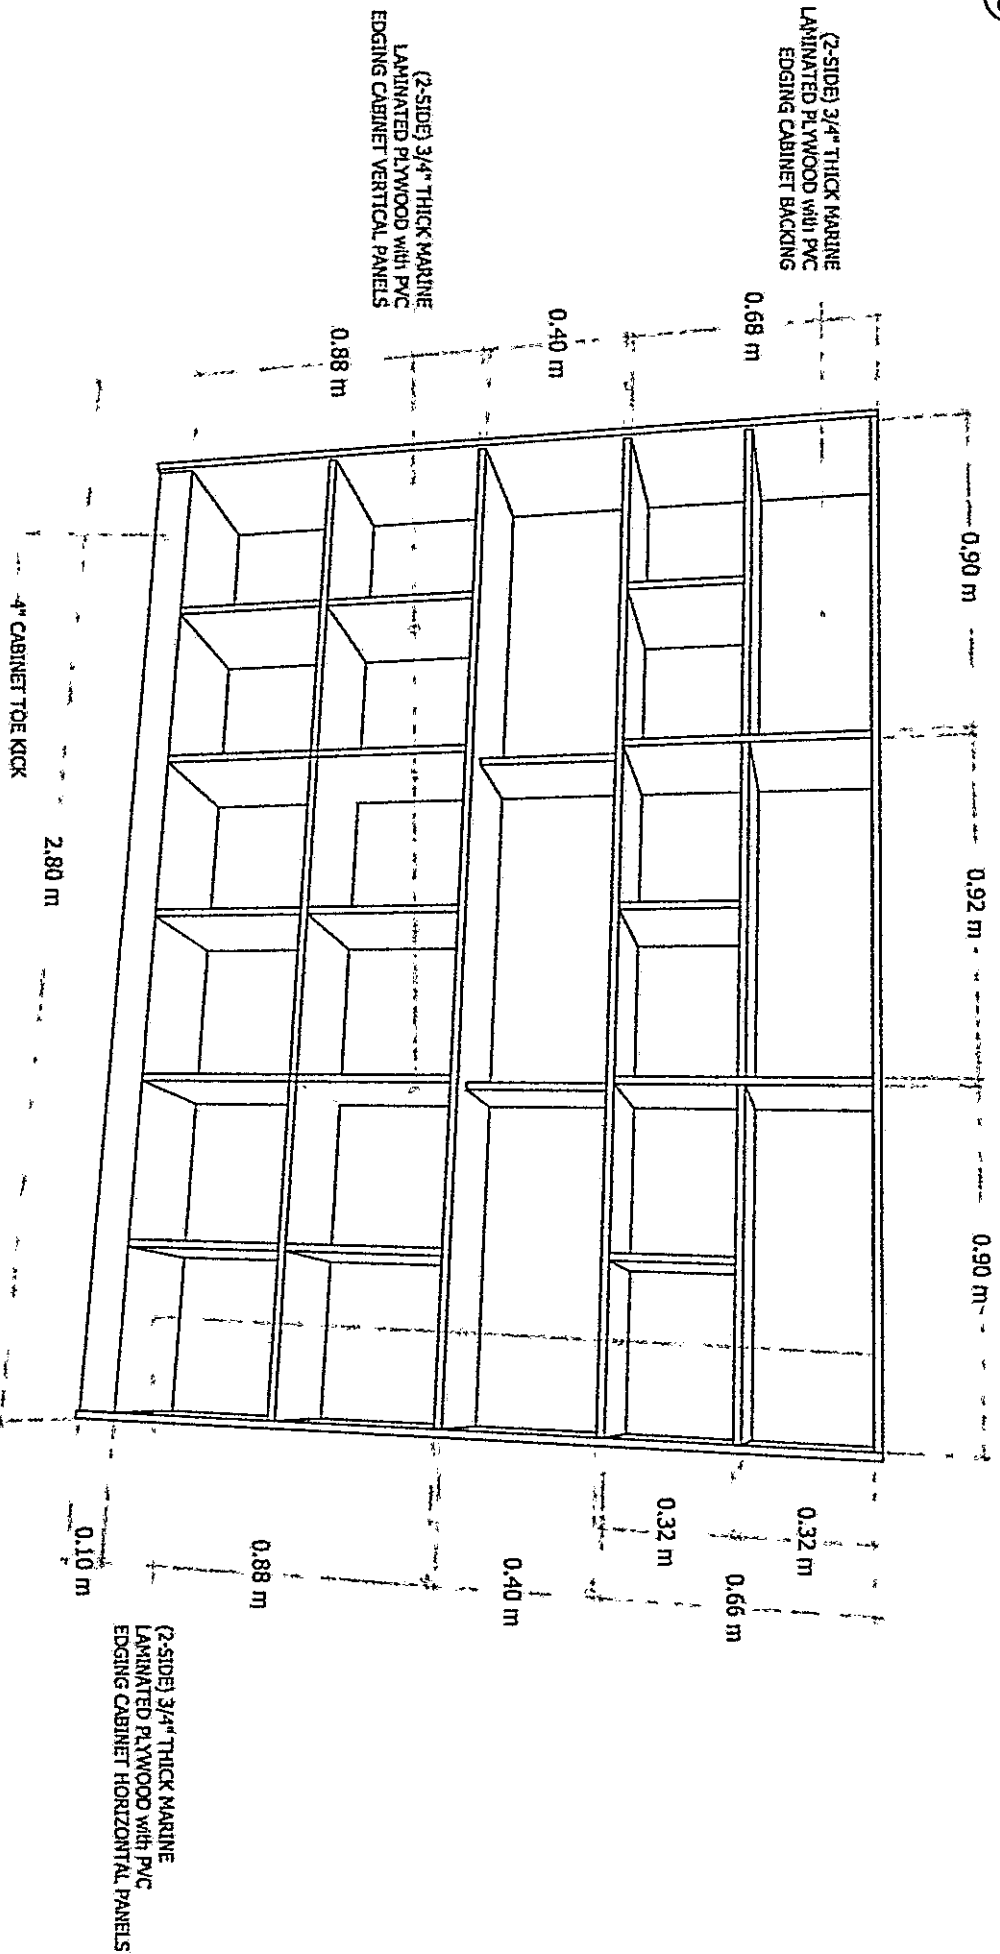

## HUMAN RESOURCE FILING CABINET (CUSTOMIZED) TALISAY CAMPUS

SCALE



NOTES

 <p>Department of Architecture TALISAY CAMPUS UNIVERSITY OF THE PHILIPPINES - DILIMAN 1999 October 14</p>		<p>PROJECT TITLE:</p> <p>SUPPLY AND DELIVERY OF FURNITURE (WOODEN OFFICE STAIRS, CABINETS, CONFERENCE TABLE, DINING TABLE AND STUDY CARRIAGE) FOR THE FOUR CAMPUSES</p> <p>PROJECT LOCATION: CHAIRMAN MARY CANTERA</p>	
<p>PREPARED BY:</p> <p>ARNEL E. LADIBENAS</p> <p>UNIVERSITY DRAFTSMAN</p>	<p>CHECKED BY:</p> <p>ALBERTO M. SORIANO, III</p> <p>PROJECT SUPERVISOR</p>	<p>APPROVED BY:</p> <p>ENGR. DESIRE O. CHAVEZ</p> <p>PROJECT PARTICIPANT OFFICER</p>	<p>SHEET NO:</p> <p>A</p>
			<p>PAGE NO:</p> <p>2</p>

1

(2-SIDE) 3/4" THICK MARINE  
LAMINATED PLYWOOD with PVC  
EDGING CABINET HORIZONTAL PANELS

1/4" THICK FROSTED GLASS ON  
1" X 1" POWDER COATED BLACK  
ALUMINUM FRAMING

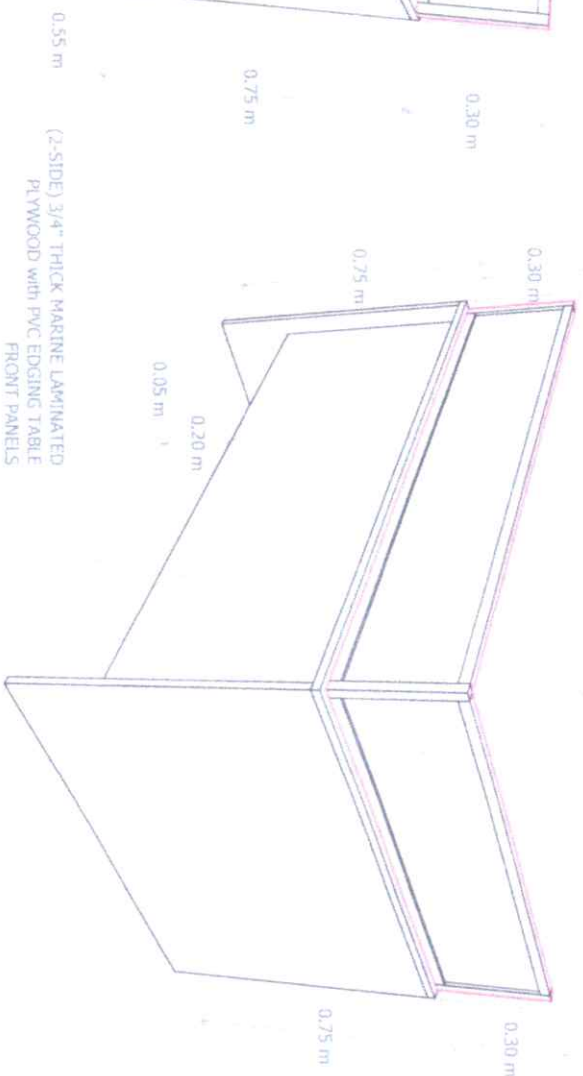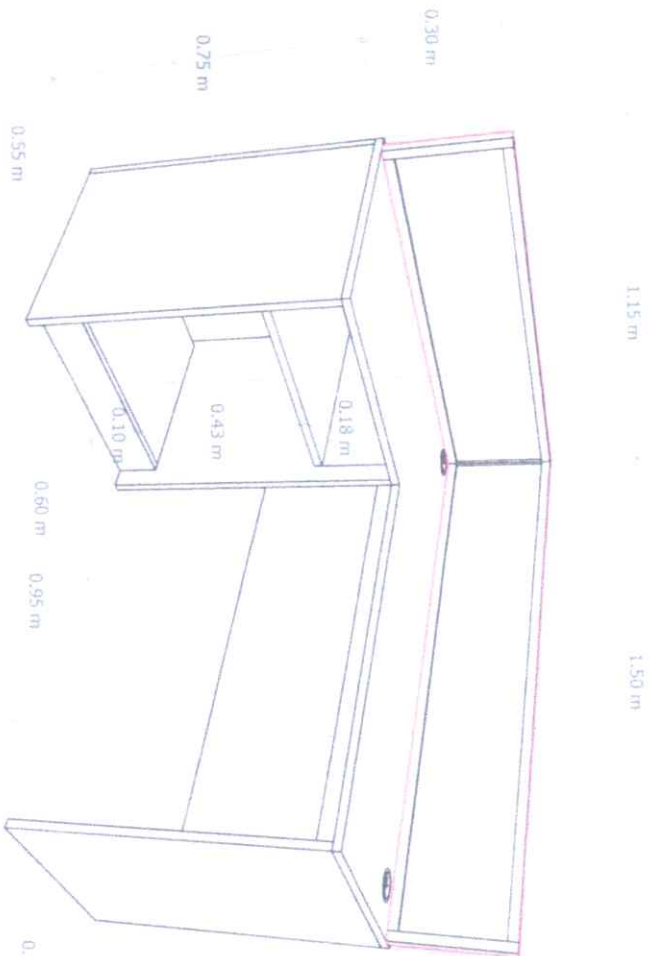

0.05M HORIZONTAL SUPPORT

(2-SIDE) 3/4" THICK MARINE  
LAMINATED PLYWOOD with PVC  
EDGING TABLE SIDE PANELS

(2-SIDE) 3/4" THICK MARINE  
LAMINATED PLYWOOD with PVC  
EDGING TABLE SIDE PANELS

# RECORDS OFFICE MODULAR OFFICE TABLES (CUSTOMIZED) TALISAY CAMPUS

SCALE

NDTS

 <p>OFFICE OF THE PRINCIPAL, TALISAY CAMPUS CEBU STATE UNIVERSITY - MARIKINA CITY</p>	<p>PROJECT TITLE: SUPPLY AND DELIVERY OF FURNITURE (MODULAR OFFICE TABLES, CABINETS, CONFERENCE TABLE, DINING TABLE AND STUDY CABINETS) FOR THE FOUR CAMPUSES</p>	<p>PREPARED BY: ARNEL P. LAURINAS UNIVERSITY DRAFTSMAN</p>	<p>CHECKED BY: AR ARNEL MARILYN LAURINAS PROJECT DEVELOPMENT OFFICER II</p>	<p>ENGR/DESIGN O. CHAVEZ PROJECT DEVELOPMENT OFFICER III</p>	<p>APPROVED BY: JUN J. MARQUEZ DIRECTOR</p>	<p>SHEET NO. A PAGE NO. 2</p>
--	---	--	---	--	---	-----------------------------------



## EXTERIOR ISOMETRIC DRAWING




C-TYPE ALUMINUM GRAB  
HANDLE with CABINET LOCKSET

LEGEND :

RECORDS OFFICE FLOOR PLAN

**PROPOSED  
CABINET**

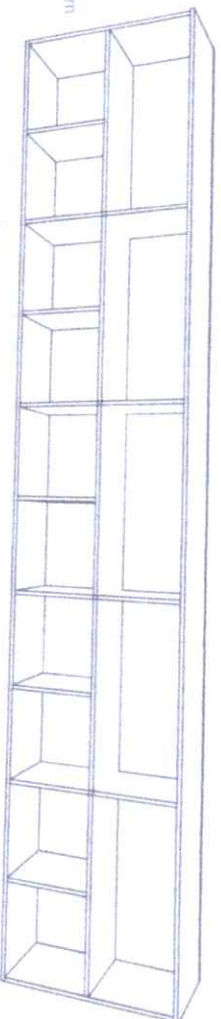

(2-SIDE) 3/4" THICK MARINE LAMINATED PLYWOOD with PVC EDGING CABINET BACKING

(2-SIDE) 3/4" THICK MARINE LAMINATED PLYWOOD with PVC EDGING CABINET DOOR

(2-SIDE) 3/4" THICK MARINE  
LAMINATED PLYWOOD with PVC  
EDGING CABINET HORIZONTAL PANELS

INTERIOR ISOMETRIC DRAWING

RECORDS OFFICE OVERHEAD CABINETS (CUSTOMIZED)

TALISAY CAMPUS

SCALE


NDTS

 <p>             Ing. J. L. Melendo Mariscal              CARLOS MELENDO MARISCAL              INGENIERO EN ELECTRICIDAD              (1957 - 2007)              1957 - 2007           </p>	<p>             DISEÑOS DE INGENIERIA PLANEADORA              Y DE DESARROLLO           </p>	<p> <b>PROJECT TITLE:</b>              STUDY AND DELIVERY OF LUMINOUS MATERIALS, TABLES, CABINETS, CONVENIENT TABLE, DINING TABLE AND STUDY CABINETS FOR THE FOUR LABORATORIES           </p>	<p> <b>PREPARED BY:</b>                ARNEL R. LATURNAS              UNIVERSITY GRADUATE           </p>	<p> <b>CHECKED BY:</b>                AR. ARNEL R. LATURNAS              PROJECT DEVELOPMENT OFFICER II           </p>	<p> <b>PROJECT DEVELOPMENT OFFICER III</b>                ENGR. J. O. CHAVEZ           </p>	<p> <b>APPROVED BY:</b>                ENGR. JUN-JIN J. MAROÑAS              DIRECTOR           </p>	<p> <b>SHEET NO.</b>              A           </p>	<p> <b>PAGE NO.</b>              1           </p>
--	--	---	--	---	--	---	--	---



## PERSPECTIVE DRAWING

## EXTERIOR ISOMETRIC DRAWING

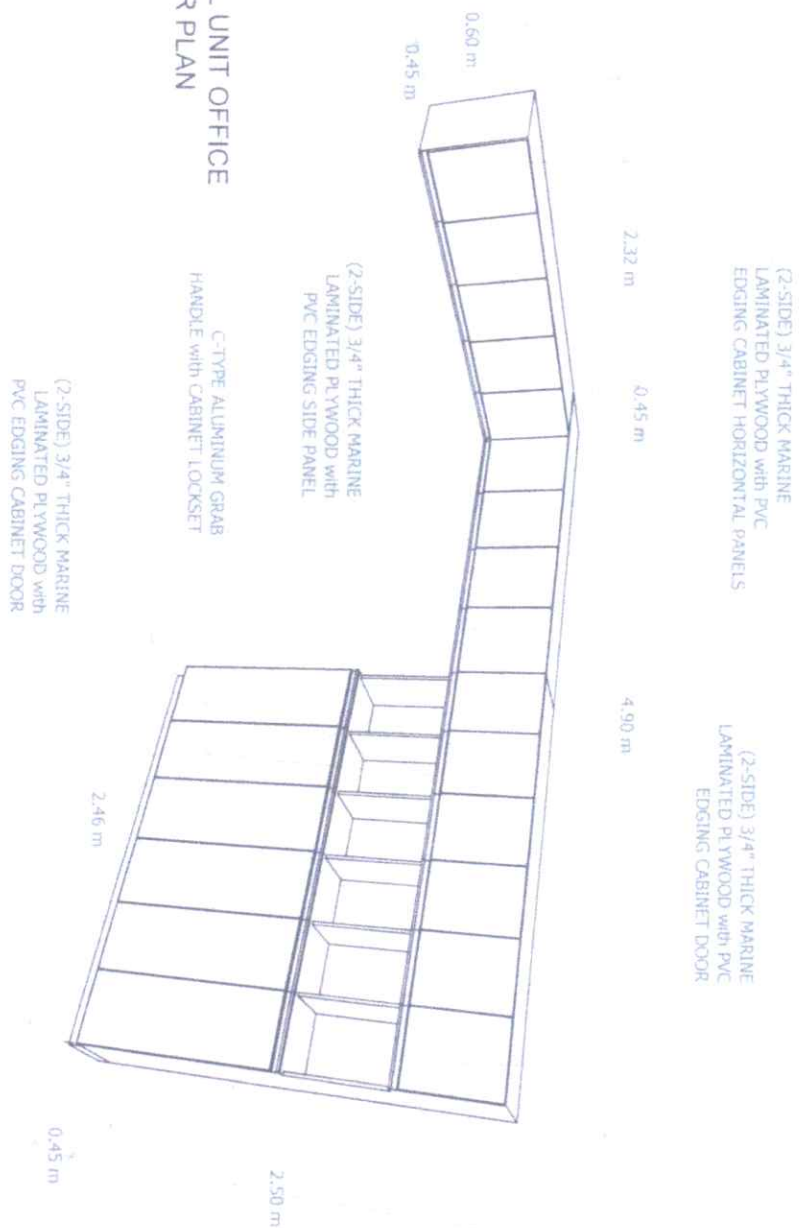

LEGEND:

PROPOSED  
CABINET

LEGAL UNIT OFFICE  
FLOOR PLAN

INTERNAL AUDIT BUILT-IN CABINET-1 (CUSTOMIZED) TALISAY CAMPUS

4" CABINET TOP KICK

PROJECT TITLE:

PREPARED BY:

CHECKED BY:

APPROVED BY

SHEET NO. PAGE NO.

  
 School of Public Health and Community Medicine  
 CAVALO HILARIO MEMORIAL  
 STATE UNIVERSITY  
 900 University Ave.  
 Riverside, CA 92521-0001

SUPPLY AND DELIVERY OF FURNITURE (MODULAR OFFICE TABLES, CABINETS, CONFERENCE TABLE, DINING TABLE AND STUDY CABINETS) FOR THE FOUR CAMPUS


ARNEL R. LATURNAS  
UNIVERSITY DRAFTSMAN

AR. AERIAL MAIL 1. 1904. uap  
PROJECT DEVELOPMENT CENTER II

ENGR. DESIRE O. CHAVEZ  
PROJECT DEVELOPMENT OFFICER III

ENG. JUN-JUN J. MARQUEZ

A	1
---	---

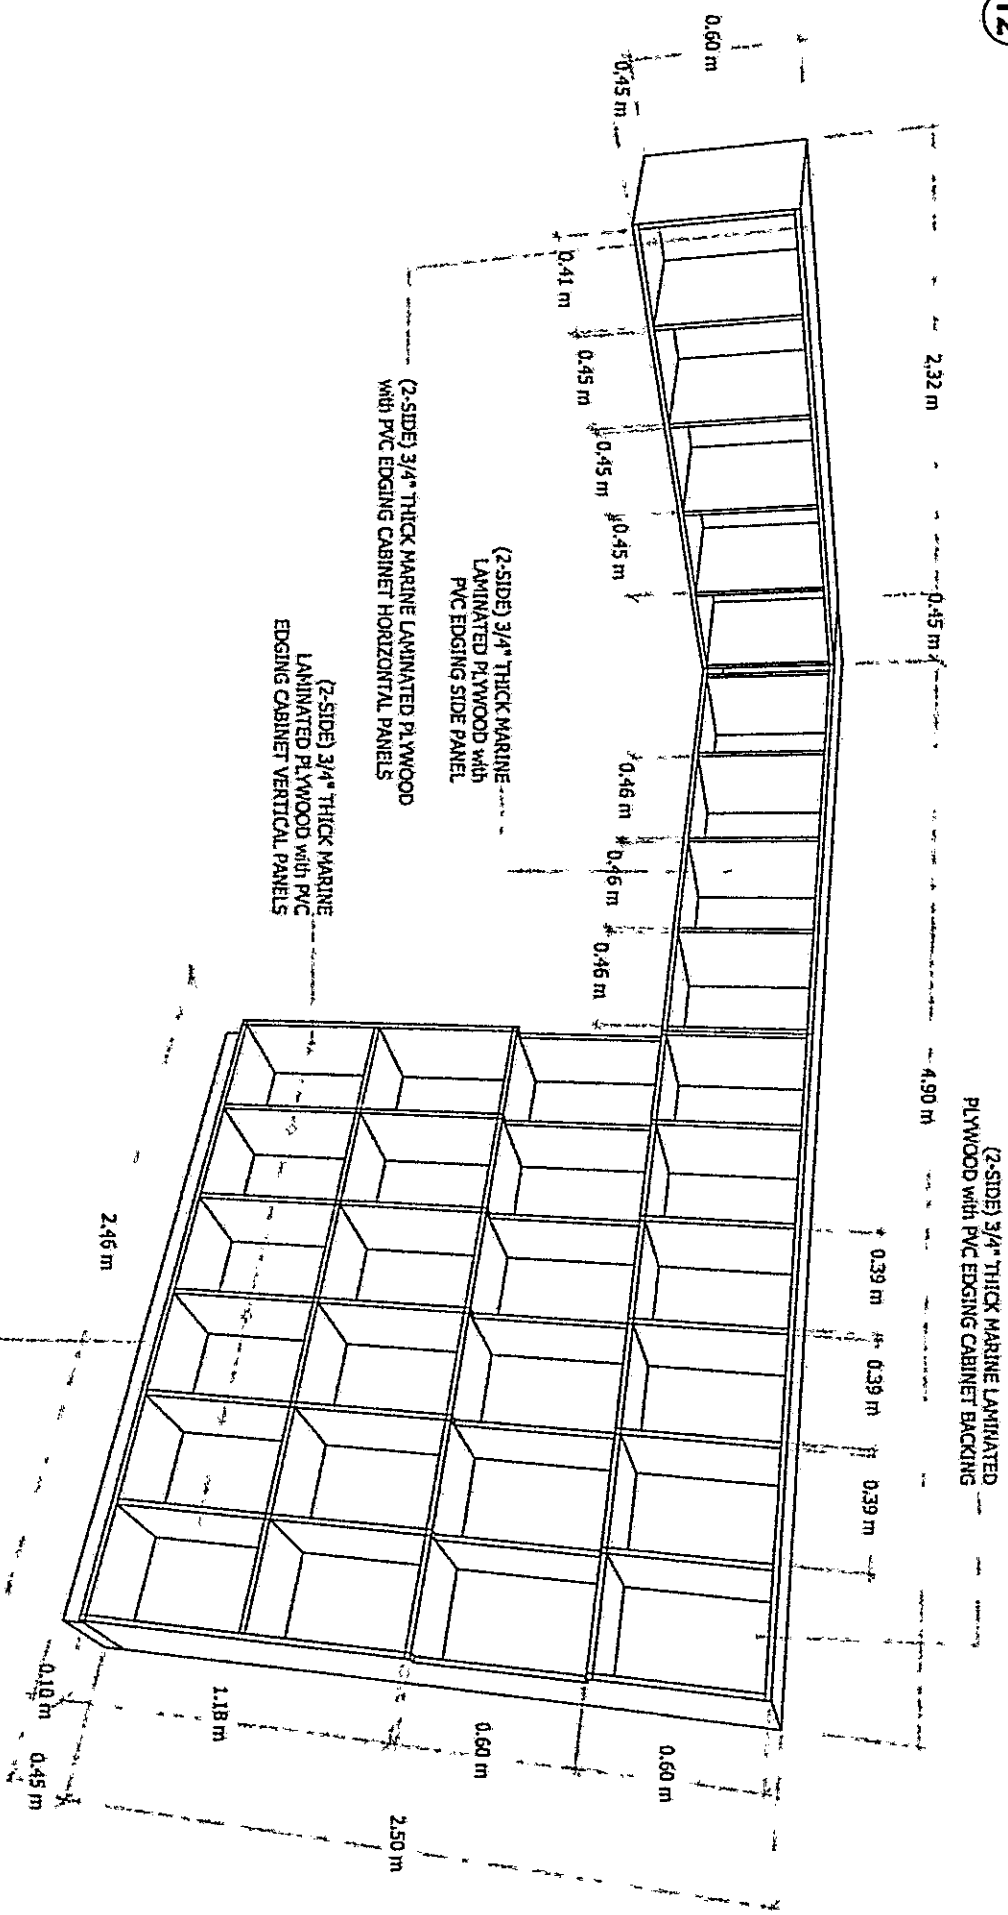

# INTERNAL AUDIT BUILT-IN CABINET-1 (CUSTOMIZED) TALISAY CAMPUS

SCALE

NOTES

<p>DESIGNED BY: <i>[Signature]</i></p> <p>CHECKED BY: <i>[Signature]</i></p> <p>APPROVED BY: <i>[Signature]</i></p>		<p>SHEET NO: <b>A</b></p> <p>PAGE NO: <b>2</b></p>	
<p>PROJECT TITLE: SUPPLY AND DELIVERY OF FURNITURE (MODULAR OFFICE TABLE, CABINETS, COFFEE TABLE, DINING TABLE AND STUDY CARRIAGE) FOR THE FOUR CAMPUSES</p>		<p>PROJECT LOCATION: CHANGI MAIN CAMPUS</p>	
<p>PREPARED BY: <i>[Signature]</i></p> <p>CHECKED BY: <i>[Signature]</i></p> <p>APPROVED BY: <i>[Signature]</i></p>		<p>ENGINEER: <i>[Signature]</i></p> <p>PROJECT SUPERVISOR: <i>[Signature]</i></p>	

PERSPECTIVE  
DRAWING



(2-SIDE) 3/4" THICK MARINE  
LAMINATED PLYWOOD  
with PVC EDGING CABINET DOOR

2.40 m

0.45 m

LEGEND :


PROPOSED  
CABINET

LEGAL UNIT OFFICE  
FLOOR PLAN

1.90 m

(2-SIDE) 3/4" THICK MARINE  
LAMINATED PLYWOOD with  
PVC EDGING SIDE PANEL

0.45 m

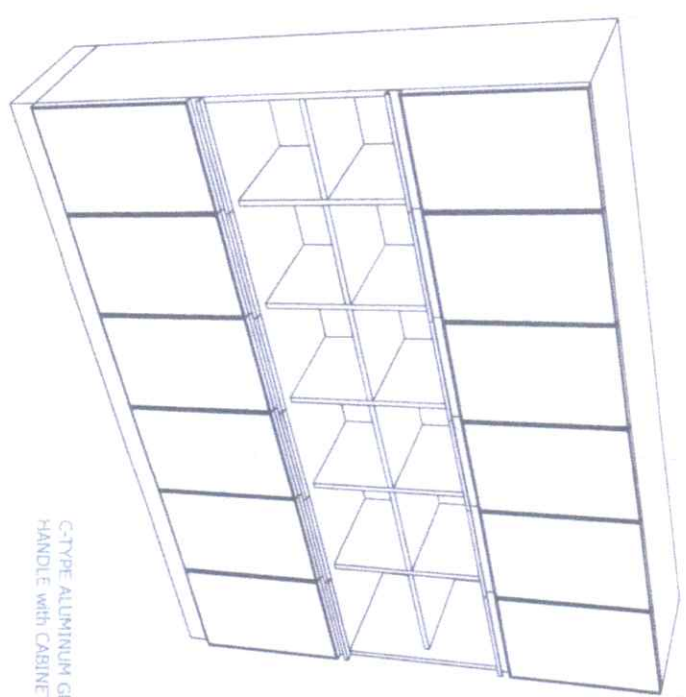

C-TYPE ALUMINUM GRAB  
HANDLE with CABINET LOCKSET

4" CABINET TOE KICK

EXTERIOR ISOMETRIC DRAWING

INTERNAL AUDIT BUILT-IN CABINET-2 (CUSTOMIZED) TALISAY CAMPUS

SCALE

PROJECT TITLE

PREPARED BY:

CHECKED BY:

APPROVED BY:

NOTES



OFFICE OF THE VICE PRESIDENT FOR  
ACADEMIC AFFAIRS  
TALISAY CAMPUS

WORTHY AND RECEIVING OF HONORABLE OFFICE  
TABLES, CHAIRS, COFFEEING TABLE, DINING TABLE AND  
STUDY CABINETS FOR THE FOUR CAMPUS

PROJECT LOCATION: CHAMUS MAIN CAMPUS


ARNEL R. LATURNAS  
UNIVERSITY DRAFTSMAN

AR. ARNEL R. LATURNAS  
PROJECT DEVELOPMENT OFFICER II

ENGR. JESSE O. CHAVEZ  
PROJECT DEVELOPMENT OFFICER III

ENGR. JIN-JIN J. MARQUEZ  
DIRECTOR I

SHEET NO. A  
PAGE NO. 1

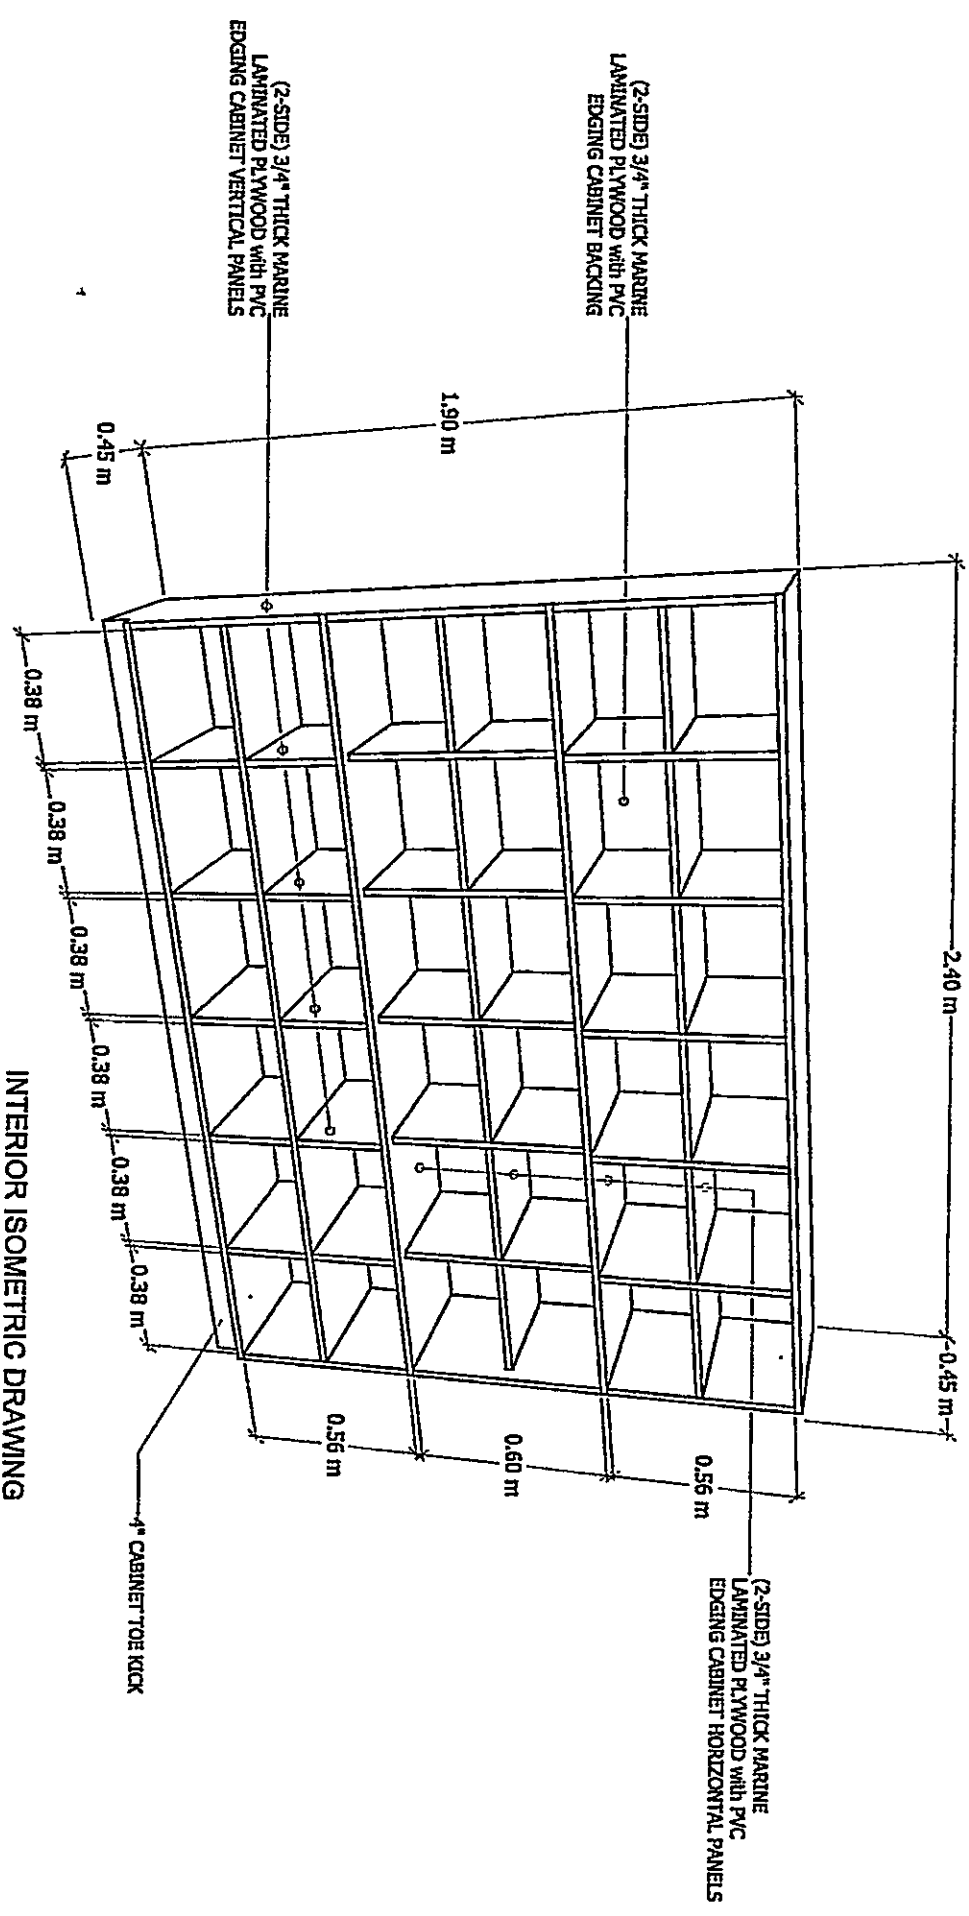

INTERIOR ISOMETRIC DRAWING


# INTERNAL AUDIT BUILT-IN CABINET-2 (CUSTOMIZED)

TALISAY CAMPUS

<p>Office of the President TALISAY CAMPUS HALL Bldg. 2nd Floor Hagay Occidental</p>		<p>PROJECT TITLE: SUPPLY AND DELIVERY OF FURNITURE (MODULAR OFFICE TABLE, CHAIRS, CONFERENCE TABLE, DINING TABLE AND STUDY CABINETS) FOR THE FOUR CAMPUSES</p>		<p>PREPARED BY: ALBERT E. LATERRAS UNIVERSITY DESIGNER</p>		<p>CHECKED BY: ALBERT E. LATERRAS PROJECT ARCHITECT</p>		<p>APPROVED BY: ENGR. JONATHAN L. MARIANO PROJECT ARCHITECT</p>		<p>SHEET NO: A PAGE NO: 2</p>	
---	--	--	--	--	--	---	--	---	--	-----------------------------------	--




# ENGINEERING LABORATORY TABLE LOT 4

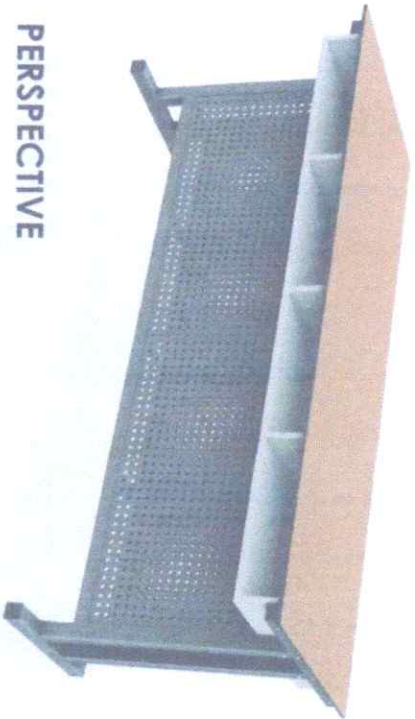

PERSPECTIVE

1/2" THICK SOLID COMPACTED PHENOLIC BOARD (WOOD GRAIN) TABLE TOP WITH EPOXY ADHESIVE AND BOLTED ON STEEL FRAMING

3/4" THICK MARINE PLYWOOD IN AUTOMOTIVE PAINTED FINISH

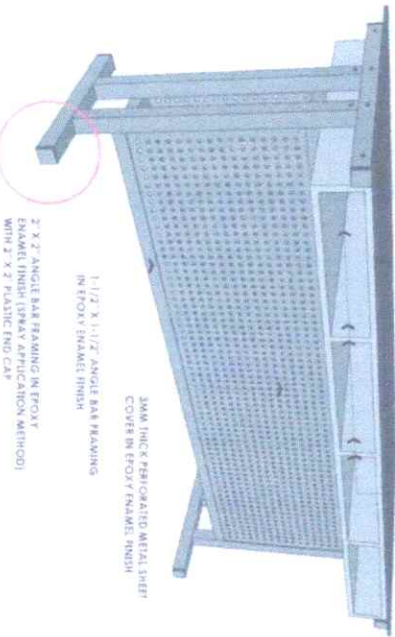


2" X 2" ANGLE BAR FRAMING IN EPOXY ENAMEL FINISH (SPRAY APPLICATION METHOD) WITH 2" X 2" PLASTIC END CAP

1-1/2" X 1-1/2" ANGLE BAR FRAMING IN EPOXY ENAMEL FINISH

3MM THICK PERFORATED METAL SHEET COVER IN EPOXY ENAMEL FINISH

0.15  
0.90  
0.75  
0.51  
0.20

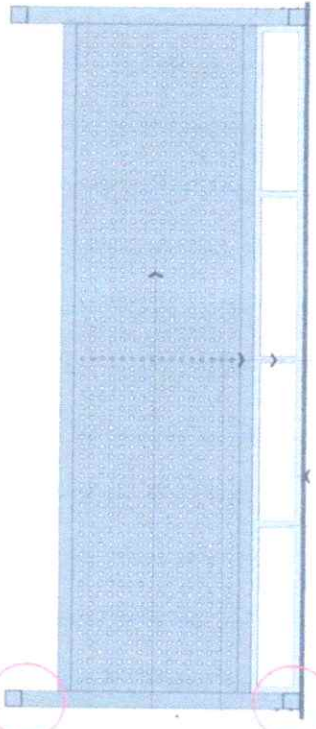


1 FRONT/REAR ELEVATION  
SCALE: 1:20m

2.20" SOLID PERFORATED METAL SHEET  
2.15" STEEL FRAMING  
2.05" STEEL FRAMING  
0.51  
0.515

1/2" THICK SOLID COMPACTED PHENOLIC BOARD (WOOD GRAIN) TABLE TOP WITH EPOXY ADHESIVE AND BOLTED ON STEEL FRAMING  
3/4" THICK MARINE PLYWOOD IN AUTOMOTIVE PAINTED FINISH  
3MM THICK PERFORATED METAL SHEET COVER IN EPOXY ENAMEL FINISH  
2" X 2" ANGLE BAR FRAMING WITH 2" X 2" PLASTIC END CAP  
2" X 2" ANGLE BAR FRAMING IN EPOXY ENAMEL FINISH (SPRAY APPLICATION METHOD) WITH 2" X 2" PLASTIC END CAP

2 SIDE ELEVATION  
SCALE: 1:20m

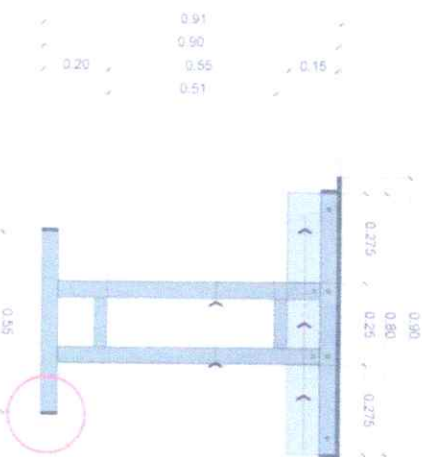

2" X 2" ANGLE BAR FRAMING

3/4" THICK MARINE PLYWOOD IN AUTOMOTIVE PAINTED FINISH

2" X 2" ANGLE BAR FRAMING IN EPOXY ENAMEL FINISH (SPRAY APPLICATION METHOD) WITH 2" X 2" PLASTIC END CAP

NOTE: ALL MATERIALS IN EPOXY ENAMEL FINISH SHOULD BE IN SPRAY APPLICATION METHOD.

 <p>UNIVERSITY OF THE PHILIPPINES DILIMAN MANILA</p>	<p>PROJECT TITLE: SUPPLY AND DELIVERY OF ENGINEERING LABORATORY TABLES AT TALSAY MAIN CAMPUS</p>	<p>PREPARED BY: APRIL R. LATURNAS UNIVERSITY OF THE PHILIPPINES - DILIMAN</p>	<p>CHECKED BY: [Signature] APRIL R. LATURNAS UNIVERSITY OF THE PHILIPPINES - DILIMAN</p>	<p>ENGINEER IN CHARGE: [Signature] ENGR. JESSE O. CHAVEZ PROJECT SUPERVISOR/IN CHARGE</p>	<p>APPROVED BY: [Signature] ENGR. JUAN-EDEN MARQUEZ DIRECTOR</p>	<p>SHEET NO: A PAGE NO: 1</p>
--	--	---	--	---	--	-----------------------------------



1-1/2" X 1-1/2" ANGLE BAR  
HORIZONTAL FRAMING, BOLTED ON  
2" X 2" ANGLE BAR FRAMING



1-1/2" X 1-1/2" ANGLE BAR  
HORIZONTAL FRAMING

2" X 2" ANGLE BAR FRAMING  
WITH 2" X 2" PLASTIC END CAP



NOTE: ALL MATERIALS IN EPOXY ENAMEL FINISH SHOULD BE IN SPRAY APPLICATION METHOD.