



## Bid Notice Abstract

### Request for Quotation (RFQ)

<b>Reference Number</b>	11840309
<b>Procuring Entity</b>	CARLOS HILADO MEMORIAL STATE UNIVERSITY
<b>Title</b>	Procurement of Labor and Materials for the Repair of Academic Building 2 (Room 3A to 3E) Phase 2 at Alijis Campus
<b>Area of Delivery</b>	Negros Occidental

<b>Solicitation Number:</b>	RFQ 25-057	<b>Status</b>	Pending
<b>Trade Agreement:</b>	Implementing Rules and Regulations	<b>Associated Components</b>	1
<b>Procurement Mode:</b>	Negotiated Procurement - Small Value Procurement (Sec. 53.9)	<b>Bid Supplements</b>	0
<b>Classification:</b>	Civil Works	<b>Document Request List</b>	0
<b>Category:</b>	Construction Projects	<b>Date Published</b>	05/03/2025
<b>Approved Budget for the Contract:</b>	PHP 750,000.00	<b>Last Updated / Time</b>	04/03/2025 16:37 PM
<b>Delivery Period:</b>	60 Day/s	<b>Closing Date / Time</b>	12/03/2025 09:00 AM
<b>Client Agency:</b>			
<b>Contact Person:</b>	Rowena De la Vida Prado Administrative Assistant II Mabini Street Talisay City Negros Occidental Philippines 6115 63-34-7120005 Ext.142 63-939-9296624 bac.sec@chmsu.edu.ph		

#### Description

Republic of the Philippines  
CARLOS HILADO MEMORIAL STATE UNIVERSITY  
Talisay City, Negros Occidental  
Mobile Phone Number: 0939 929 6624  
bac.sec@chmsu.edu.ph

REQUEST FOR QUOTATION  
Page 1 of 11  
Date: MARCH 04, 2025  
Quotation No. 25-057

Please quote your lowest price on the item/s listed below, stating the shortest time of delivery and submit your quotation duly signed by your representative not later than \_\_\_\_\_ in the return envelope attached herewith.

DR. ANDREW EUSEBIO S.TAN  
BAC Chairman

#### NOTE:

- ALL ENTRIES MUST BE TYPEWRITTEN
- DELIVERY PERIOD WITHIN 60 CALENDAR DAYS
- WARRANTY SHALL BE FOR A PERIOD OF SIX (6) MONTHS FOR SUPPLIES & MATERIALS, ONE (1) YEAR FOR EQUIPMENT, FROM DATE OF ACCEPTANCE BY THE PROCURING ENTITY
- PRICE VALIDITY SHALL BE FOR A PERIOD OF \_\_\_\_\_ CALENDAR DAYS
- G-EPS REGISTRATION CERTIFICATE SHALL BE ATTACHED UPON SUBMISSION OF THE QUOTATION

## 6. BIDDERS SHALL SUBMIT ORIGINAL BROCHURES SHOWING CERTIFICATIONS OF THE PRODUCT BEING OFFERED

## ITEM DESCRIPTION OF WORKS QTY. UNIT MATERIAL COST LABOR COST TOTAL COST

NO. Unit Cost Material Sub-Total Cost Unit Cost Labor Sub-Total Cost

ONE (1) LOT

LABOR AND MATERIALS FOR THE REPAIR OF ACADEMIC BUILDING 2 (ROOM 3A TO 3E) PHASE 2 AT ALIJIS CAMPUS

## SCOPE OF WORKS

## 1.0 DEMOLITION WORKS

- 1.1 Hauling of waste materials
- 1.2 Clearing, Hauling, and Cleaning of site
- 1.3 Demolition and Chipping of Slab and Walls

## 2.0 REHABILITATION OF ROOF

- 2.1 Replacement of Flashing, Repair of Roof and Patching of Holes (Affected Area)

## 3.0 CARPENTRY WORKS

- 3.1 Replacement of Ceiling Board in Accounting/Assessment Office and Hallways (Affected Area)

## 4.0 MASONRY WORKS

- 4.1 Concrete Slab (Room 3A-3E) Type A
- 4.2 Concrete Wall (Accounting/Assessment Office)
- 4.3 Plastering and Finishing of Walls (Accounting/Assessment Office)
- 4.4 Concrete Door Jamb

## 5.0 TILE WORKS

- 5.1 Installation of C.R. Tiles

## 6.0 ELECTRICAL WORKS

- 6.1 Installation of Lightings Fixtures
- 6.2 Wire and Cables
- 6.3 Conduits

## 7.0 PLUMBING WORKS

- 7.1 Existing Septic Tank (Accounting/Assessment Office)
- 7.2 Installation of Water Pipe and Soil Pipe
- 7.3 Installation of Plumbing Fixtures

## 8.0 PAINTING WORKS

- 8.1 Preparation and Painting (Ceilings, Walls, Corridors, Doors, and Accounting/Assessment Office)

## 9.0 SUPPLY AND INSTALLATION

- 9.1 Installation of Doors and Windows

## 10.0 MISCELLANEOUS WORKS

- 10.1 For All Other Items

## BILL OF QUANTITIES

## 1.0 Demolition Works

- 1.1 Hauling of waste materials 1 lot
- 1.2 Clearing, Hauling, and Cleaning of site 1 lot
- 1.3 Chipping of Slab and Demolition of Walls 1 lot

Sub-total, 1.0 (Demolition Works)

## 2.0 REHABILITATION OF ROOF

- 2.1 Replacement of Flashing, Repair of Roof and Patching of Holes (Affected Area)
  - 2.1.1 Repair of Roof and Patching of Holes (Affected Portion) 1 lot
  - 2.1.2 Pre-Painted (Baguio Green) Roof Flashing (.60m x 2.44m) 6 pcs

Sub-total, 2.0 (Rehabilitation of Roof)

## 3.0 CARPENTRY WORKS

- 3.1 Replacement of Ceiling Board in Accounting/Assessment Office and Hallways (Affected Area)
  - 3.1.1 Pull-out of Existing Ceiling 1 lot
  - 3.1.2 Hardilite Board (4' x 8' @3.5mm) 25 sht
  - 3.1.3 Rivets 6 box

Sub-total, 3.0 (Carpentry Works)

## 4.0 MASONRY WORKS

- 4.1 Concrete Slab (Rooms 3A-3E) Including Accounting/Assessment Office (Type A)
  - 4.1.1 Portland Cement (40kg) 190 bag
  - 4.1.2 Mixing Sand 12 cu.m
  - 4.1.3 Gravel 22 cu.m
  - 4.1.4 10 mm  $\phi$  x 6 m DSB 210 lght
  - 4.1.5 #16 G.I. Tie Wires 30 kg
- 4.2 Concrete Slab (Hallway) Type B
  - 4.2.1 Portland Cement (40kg) 75 bag
  - 4.2.2 Mixing Sand 4 cu.m
  - 4.2.3 Gravel 8 cu.m
  - 4.2.4 10 mm  $\phi$  x 6 m DSB 95 lght
  - 4.2.5 #16 G.I. Tie Wires 15 kg

## 4.3 Concrete Wall (Accounting/Assessment Office)

- 4.3.1 Concrete Hollow Blocks (6") 50 bag
- 4.3.2 Portland Cement (40kg) 10 bag

- 4.3.3 Mixing Sand 2 cu.m
- 4.3.4 Gravel 2 cu.m
- 4.3.5 10 mm  $\emptyset$  x 6 m DSB 10 lght
- 4.3.6 #16 G.I. Tie Wires 2 kg

#### 4.4 Plastering and Finishing of Walls (Accounting/Assessment Office)

- 4.4.1 Portland Cement (40kg) 20 bag
- 4.4.2 Mixing Sand 1 cu.m
- 4.4.3 Skim Coat 10 bag
- 4.5 Concrete Door Jamb
- 4.5.1 Portland Cement (40kg) 5 bag
- 4.5.2 Concrete Accelerating Admixture 5 bag
- 4.5.3 Mixing Sand 1 cu.m
- 4.5.4 8 mm  $\emptyset$  x 6 m DSB 6 lght
- 4.5.5 10 mm  $\emptyset$  x 6 m DSB 5 lght
- 4.5.6 #16 G.I. Tie Wires 2 kg

Sub-total, 4.0 (Masonry Works)

#### 5.0 TILE WORKS

- 5.1 Installation of C.R. Tiles
- 5.1.1 Portland Cement 10 bag
- 5.1.2 Tile Grout Grey (2k) 5 K
- 5.1.3 Tile Adhesive 5 bag
- 5.1.4 Floor Tiles (60 x 60) Grey Textured 20 pcs

Sub-total, 5.0 (Tile Works)

#### 6.0 ELECTRICAL WORKS

- 6.1 Installation of Lighting Fixture
- 6.1.1 Tube lighting LED T8 with housing and complete accessories (cool daylight, 20 watts) 10 set
- 6.2 Wire and Cables
- 6.2.1 3.5 mm<sup>2</sup> THHN Stranded 30 m
- 6.2.2 5.5 mm<sup>2</sup> THHN Stranded 30 m

#### 6.3 Conduit

- 6.3.1 Relocation of Wall Fan Circuit Breaker 1 lot
- 6.3.2 Universal Convenience Outlet (Three Gang) 4 pcs
- 6.3.3 Switch (Two Gang) 1 pcs
- 6.3.4 Switch (One Gang) 2 pcs
- 6.3.5 Utility Box 4 pcs
- 6.3.6 Flexible Electrical Hose (1" x 50m) 1 lght
- 6.3.7 PVC Conduit Pipe (1") 6 lght

Sub-total, 6.0 (Electrical Works)

#### 7.0 Plumbing Works

- 7.1 Existing Septic Tank (Accounting/Assessment Office)
- 7.1.1 Refunctioning, Rehabilitation, and Expantion of Existing Septic Tank 1 lot
- 7.2 Installation of Water Pipe and Soil Pipe
- 7.2.1 PVC Sanitary Pipe (4"  $\emptyset$  x 6m) 1 lght
- 7.2.2 PVC Sanitary Pipe (2"  $\emptyset$  x 6m) 3 lght
- 7.2.3 PVC Sanitary Wye (4"  $\emptyset$ ) 2 pcs
- 7.2.4 PVC Sanitary Wye w/ Reducer(4"- 2") 1 pcs
- 7.2.5 PVC Sanitary Pipe Elbow 45 Degree (4"  $\emptyset$ ) 4 pcs
- 7.2.6 PVC Sanitary Reducer Fitting (4"- 2") 2 pcs
- 7.2.7 PVC Sanitary P-trap set (2"  $\emptyset$ ) 2 pcs
- 7.2.8 PVC Sanitary Clean Out set (2"  $\emptyset$ ) 2 pcs
- 7.2.9 PVC Pipe 1/2"  $\emptyset$  x 3m (Blue Pipe) 3 lght
- 7.2.10 PVC Elbow 45° 1/2"  $\emptyset$  (Blue Pipe) 6 lght
- 7.2.11 PVC Tee 45° 1/2"  $\emptyset$  (Blue Pipe) 1 pcs

#### 7.3 Installation of Plumbing Fixtures

- 7.3.1 Two Piece Water Closet (White) 1 set
- 7.3.2 Wall Mounted Urinal (White) 1 pcs
- 7.3.3 Square Vessel Basin 370 x 480 x 130mm (White) 1 pcs
- 7.3.4 Bidet Head with 1.2 m PVC Hose w/ Holder 1 pcs
- 7.3.5 Faucet Lever Type 1 pcs
- 7.3.6 Flexible Hose 24" 1 pcs
- 7.3.7 3-way Angle Valve 1/2"  $\emptyset$  ABS Chrome 1 pcs
- 7.3.8 Angle Control Valve 1/2"  $\emptyset$  ABS Chrome 1 pcs

Sub-total, 7.0 (Electrical Works)

#### 8.0 PAINTING WORKS

- 8.1 Preparation and Painting (Ceilings, Walls, Corridors, Doors, and Accounting/Assessment Office)
- 8.1.1 Flat White Quick Drying Enamel Paint (Ceiling) 20 gal
- 8.1.2 ABC Gypsum Putty (Ceiling) 10 gal
- 8.1.3 Acrylic Latex Crisp Ecru Premium (Wall) 40 gal
- 8.1.4 Flat White Concrete Primer and Sealer Paint (Wall of Accounting/Assessment Office) 6 gal
- 8.1.5 Acrylic Latex Cocoa Chip Premium (Corridor/Base Boarder) 10 gal
- 8.1.6 Acrylic Latex Crisp Ecru Premium (Corridor) 5 gal
- 8.1.7 Acrylic Latex Chocolate Brown Premium (Door) 5 gal
- 8.1.8 Metal Primer Gray (G.I. Pipe) 2 gal
- 8.1.9 Scrim Tape 48mm x 30m (Ceiling) 15 pcs

8.1.10 Masking Tape 6 pcs

Sub-total, 8.0 (Painting Works)

9.0 SUPPLY AND INSTALLATION

9.1 Installation of Doors and Windows

9.1.1 Solid Wood Panel Door and Other Accessories (1.00m width x 2.10m height) 1 set

9.1.2 Panel Door and Other Accessories (0.70m width x 2.10m height) 1 set

Sub-total, 9.0 (Supply and Installation)

10.0 MISCELLANEOUS WORKS

10.1 FOR ALL OTHER ITEMS that are not included on listed Bill of Quantities in your Bid but are deemed necessary for the completion of the works and the delivery of the project and in full compliance with all the requirements of the occupancy permit. 1 lot

Sub-total, 10.0 (Miscellaneous Works)

PROJECT DURATION: 60 CALENDAR DAYS

Note: Attach Certificate of Site Inspection

A. TOTAL DIRECT COST

B. CONSUMABLES:

C. SUPERVISION AND ADMINISTRATION:

D. TOTAL INDIRECT COST (B+C):

E. TOTAL COST (A+D)

F. VAT (12% OF ITEM E):

GRAND TOTAL OF PROJECT COST:

\*\*\*\*\*NOTHING FOLLOWS\*\*\*\*\*

TOTAL ABC = Php 750,000.00

PROCUREMENT OF LABOR AND MATERIALS FOR THE REPAIR OF ACADEMIC BUILDING 2 (ROOM 3A TO 3E) PHASE 2

AT ALIJIS CAMPUS/ E. BUGNA

PR# 25-083-0213 02-13-25

MDS 35-101-25-02 02-17-25

**Line Items**

Item No.	Product/Service Name	Description	Quantity	UOM	Budget (PHP)
1	ONE (1) LOT	Labor and Materials for the Repair of Academic Building 2 (Room 3A to 3E) Phase 2 at Alijis Campus	1	Lot	750,000.00

**Created by** Rowena De la Vida Prado

**Date Created** 04/03/2025

The PhilGEPS team is not responsible for any typographical errors or misinformation presented in the system. PhilGEPS only displays information provided for by its clients, and any queries regarding the postings should be directed to the contact person/s of the concerned party.



Republic of the Philippines  
**CARLOS HILADO MEMORIAL STATE UNIVERSITY**  
 Talisay City, Negros Occidental  
 Mobile Phone Number: 0939 929 6624  
[bac.sec@chmsu.edu.ph](mailto:bac.sec@chmsu.edu.ph)

## REQUEST FOR QUOTATION

Page 1 of 11

Date: MARCH 04, 2025

Quotation No. 25-057

Please quote your lowest price on the item/s listed below, stating the shortest time of delivery and submit your quotation duly signed by your representative not later than \_\_\_\_\_ in the return envelope attached herewith.

  
**DR. ANDREW EUSEBIO S. TAN**  
 BAC Chairman

**NOTE:**

1. ALL ENTRIES MUST BE TYPEWRITTEN
2. DELIVERY PERIOD WITHIN 60 CALENDAR DAYS
3. WARRANTY SHALL BE FOR A PERIOD OF SIX (6) MONTHS FOR SUPPLIES & MATERIALS, ONE (1) YEAR FOR EQUIPMENT, FROM DATE OF ACCEPTANCE BY THE PROCURING ENTITY
4. PRICE VALIDITY SHALL BE FOR A PERIOD OF \_\_\_\_\_ CALENDAR DAYS
5. G-EPS REGISTRATION CERTIFICATE SHALL BE ATTACHED UPON SUBMISSION OF THE QUOTATION
6. BIDDERS SHALL SUBMIT ORIGINAL BROCHURES SHOWING CERTIFICATIONS OF THE PRODUCT BEING OFFERED

ITEM NO.	DESCRIPTION OF WORKS	QTY.	UNIT	MATERIAL COST		LABOR COST		TOTAL COST
				Unit Cost	Material Sub-Total Cost	Unit Cost	Labor Sub-Total Cost	
	<b>ONE (1) LOT</b>							
	<b>LABOR AND MATERIALS FOR THE REPAIR OF ACADEMIC BUILDING 2 (ROOM 3A TO 3E) PHASE 2 AT ALIJIS CAMPUS</b>							
	<b>SCOPE OF WORKS</b>							
<b>1.0</b>	<b>DEMOLITION WORKS</b>							
1.1	Hauling of waste materials							
1.2	Clearing, Hauling, and Cleaning of site							
1.3	Demolition and Chipping of Slab and Walls							
<b>2.0</b>	<b>REHABILITATION OF ROOF</b>							
2.1	Replacement of Flashing, Repair of Roof and Patching of Holes (Affected Area)							
<b>3.0</b>	<b>CARPENTRY WORKS</b>							
3.1	Replacement of Ceiling Board in Accounting/Assessment Office and Hallways (Affected Area)							
<b>4.0</b>	<b>MASONRY WORKS</b>							
4.1	Concrete Slab (Room 3A-3E) Type A							
4.2	Concrete Wall (Accounting/Assessment Office)							

Released (BAC) \_\_\_\_\_ Date \_\_\_\_\_ By \_\_\_\_\_  
 Returned (Supplier) \_\_\_\_\_

\_\_\_\_\_  
 Printed Name/Signature  
 \_\_\_\_\_  
 Tel. No./Cellphone No.  
 \_\_\_\_\_  
 Date



Republic of the Philippines  
**CARLOS HILADO MEMORIAL STATE UNIVERSITY**  
 Talisay City, Negros Occidental  
 Mobile Phone Number: 0939 929 6624  
[bac.sec@chmsu.edu.ph](mailto:bac.sec@chmsu.edu.ph)

## REQUEST FOR QUOTATION

Page 2 of 11

Date: MARCH 04, 2025

Quotation No. 25-057

\_\_\_\_\_

\_\_\_\_\_

Please quote your lowest price on the item/s listed below, stating the shortest time of delivery and submit your quotation duly signed by your representative not later than \_\_\_\_\_ in the return envelope attached herewith.

*Dr. Andrew Eusebio S. Tan*  
**DR. ANDREW EUSEBIO S. TAN**  
 BAC Chairman

**NOTE:**

1. ALL ENTRIES MUST BE TYPEWRITTEN
2. DELIVERY PERIOD WITHIN 60 CALENDAR DAYS
3. WARRANTY SHALL BE FOR A PERIOD OF SIX (6) MONTHS FOR SUPPLIES & MATERIALS, ONE (1) YEAR FOR EQUIPMENT, FROM DATE OF ACCEPTANCE BY THE PROCURING ENTITY
4. PRICE VALIDITY SHALL BE FOR A PERIOD OF \_\_\_\_\_ CALENDAR DAYS
5. G-EPS REGISTRATION CERTIFICATE SHALL BE ATTACHED UPON SUBMISSION OF THE QUOTATION
6. BIDDERS SHALL SUBMIT ORIGINAL BROCHURES SHOWING CERTIFICATIONS OF THE PRODUCT BEING OFFERED

ITEM NO.	DESCRIPTION OF WORKS	QTY.	UNIT	MATERIAL COST		LABOR COST		TOTAL COST
				Unit Cost	Material Sub-Total Cost	Unit Cost	Labor Sub-Total Cost	
4.3	Plastering and Finishing of Walls (Accounting/Assessment Office)							
4.4	Concrete Door Jamb							
<b>5.0</b>	<b>TILE WORKS</b>							
5.1	Installation of C.R. Tiles							
<b>6.0</b>	<b>ELECTRICAL WORKS</b>							
6.1	Installation of Lightings Fixtures							
6.2	Wire and Cables							
6.3	Conduits							
<b>7.0</b>	<b>PLUMBING WORKS</b>							
7.1	Existing Septic Tank (Accounting/Assessment Office)							
7.2	Installation of Water Pipe and Soil Pipe							
7.3	Installation of Plumbing Fixtures							
<b>8.0</b>	<b>PAINTING WORKS</b>							
8.1	Preparation and Painting (Ceilings, Walls, Corridors, Doors, and Accounting/Assessment Office)							

Released (BAC) \_\_\_\_\_ Date \_\_\_\_\_ By \_\_\_\_\_  
 Returned (Supplier) \_\_\_\_\_

\_\_\_\_\_  
 Printed Name/Signature

\_\_\_\_\_  
 Tel. No./Cellphone No.

\_\_\_\_\_  
 Date



Republic of the Philippines  
**CARLOS HILADO MEMORIAL STATE UNIVERSITY**  
 Talisay City, Negros Occidental  
 Mobile Phone Number: 0939 929 6624  
[bac.sec@chmsu.edu.ph](mailto:bac.sec@chmsu.edu.ph)

## REQUEST FOR QUOTATION

Page 3 of 11

Date: MARCH 04, 2025

Quotation No. 25-057

Please quote your lowest price on the item/s listed below, stating the shortest time of delivery and submit your quotation duly signed by your representative not later than \_\_\_\_\_ in the return envelope attached herewith.

*for:*  
**DR. ANDREW EUSEBIO S. TAN**  
 BAC Chairman

**NOTE:**

1. ALL ENTRIES MUST BE TYPEWRITTEN
2. DELIVERY PERIOD WITHIN 60 CALENDAR DAYS
3. WARRANTY SHALL BE FOR A PERIOD OF SIX (6) MONTHS FOR SUPPLIES & MATERIALS, ONE (1) YEAR FOR EQUIPMENT, FROM DATE OF ACCEPTANCE BY THE PROCURING ENTITY
4. PRICE VALIDITY SHALL BE FOR A PERIOD OF \_\_\_\_\_ CALENDAR DAYS
5. G-EPS REGISTRATION CERTIFICATE SHALL BE ATTACHED UPON SUBMISSION OF THE QUOTATION
6. BIDDERS SHALL SUBMIT ORIGINAL BROCHURES SHOWING CERTIFICATIONS OF THE PRODUCT BEING OFFERED

ITEM NO.	DESCRIPTION OF WORKS	QTY.	UNIT	MATERIAL COST		LABOR COST		TOTAL COST
				Unit Cost	Material Sub-Total Cost	Unit Cost	Labor Sub-Total Cost	
<b>9.0</b>	<b>SUPPLY AND INSTALLATION</b>							
9.1	Installation of Doors and Windows							
<b>10.0</b>	<b>MISCELLANEOUS WORKS</b>							
10.1	For All Other Items							
	<b>BILL OF QUANTITIES</b>							
<b>1.0</b>	<b>Demolition Works</b>							
1.1	Hauling of waste materials	1	lot					
1.2	Clearing, Hauling, and Cleaning of site	1	lot					
1.3	Chipping of Slab and Demolition of Walls	1	lot					
	<b>Sub-total, 1.0 (Demolition Works)</b>							
<b>2.0</b>	<b>REHABILITATION OF ROOF</b>							
2.1	Replacement of Flashing, Repair of Roof and Patching of Holes (Affected Area)							
2.1.1	Repair of Roof and Patching of Holes (Affected Portion)	1	lot					
2.1.2	Pre-Painted (Baguio Green) Roof Flashing (.60m x 2.44m)	6	pcs					
	<b>Sub-total, 2.0 (Rehabilitaion of Roof)</b>							

Date

By

Released (BAC) \_\_\_\_\_

Returned (Supplier) \_\_\_\_\_

Printed Name/Signature

Tel. No./Cellphone No.

Date







Republic of the Philippines  
**CARLOS HILADO MEMORIAL STATE UNIVERSITY**  
 Talisay City, Negros Occidental  
 Mobile Phone Number: 0939 929 6624  
[bac.sec@chmsu.edu.ph](mailto:bac.sec@chmsu.edu.ph)

## REQUEST FOR QUOTATION

Page 4 of 11

Date: MARCH 04, 2025

Quotation No. 25-057

Please quote your lowest price on the item/s listed below, stating the shortest time of delivery and submit your quotation duly signed by your representative not later than \_\_\_\_\_ in the return envelope attached herewith.

*for:*  
**DR. ANDREW EUSEBIO S. TAN**  
 BAC Chairman

**NOTE:**

1. ALL ENTRIES MUST BE TYPEWRITTEN
2. DELIVERY PERIOD WITHIN 60 CALENDAR DAYS
3. WARRANTY SHALL BE FOR A PERIOD OF SIX (6) MONTHS FOR SUPPLIES & MATERIALS, ONE (1) YEAR FOR EQUIPMENT, FROM DATE OF ACCEPTANCE BY THE PROCURING ENTITY
4. PRICE VALIDITY SHALL BE FOR A PERIOD OF \_\_\_\_\_ CALENDAR DAYS
5. G-EPS REGISTRATION CERTIFICATE SHALL BE ATTACHED UPON SUBMISSION OF THE QUOTATION
6. BIDDERS SHALL SUBMIT ORIGINAL BROCHURES SHOWING CERTIFICATIONS OF THE PRODUCT BEING OFFERED

ITEM NO.	DESCRIPTION OF WORKS	QTY.	UNIT	MATERIAL COST		LABOR COST		TOTAL COST
				Unit Cost	Material Sub-Total Cost	Unit Cost	Labor Sub-Total Cost	
<b>3.0</b>	<b>CARPENTRY WORKS</b>							
3.1	Replacement of Ceiling Board in Accounting/Assessment Office and Hallways (Affected Area)							
3.1.1	Pull-out of Existing Ceiling	1	lot					
3.1.2	Hardilite Board (4' x 8' @3.5mm)	25	sht					
3.1.3	Rivets	6	box					
	<b>Sub-total, 3.0 (Carpentry Works)</b>							
<b>4.0</b>	<b>MASONRY WORKS</b>							
4.1	<b>Concrete Slab (Rooms 3A-3E) Including Accounting/Assessment Office (Type A)</b>							
4.1.1	Portland Cement (40kg)	190	bag					
4.1.2	Mixing Sand	12	cu.m					
4.1.3	Gravel	22	cu.m					
4.1.4	10 mm ø x 6 m DSB	210	lght					
4.1.5	#16 G.I. Tie Wires	30	kg					
4.2	<b>Concrete Slab (Hallway) Type B</b>							
4.2.1	Portland Cement (40kg)	75	bag					

Date \_\_\_\_\_ By \_\_\_\_\_  
 Released (BAC) \_\_\_\_\_  
 Returned (Supplier) \_\_\_\_\_

Printed Name/Signature \_\_\_\_\_

Tel. No./Cellphone No. \_\_\_\_\_

Date \_\_\_\_\_



Republic of the Philippines  
**CARLOS HILADO MEMORIAL STATE UNIVERSITY**  
 Talisay City, Negros Occidental  
 Mobile Phone Number: 0939 929 6624  
[bac.sec@chmsu.edu.ph](mailto:bac.sec@chmsu.edu.ph)


## REQUEST FOR QUOTATION

Page 5 of 11

Date: MARCH 04, 2025

Quotation No. 25-056

Please quote your lowest price on the item/s listed below, stating the shortest time of delivery and submit your quotation duly signed by your representative not later than \_\_\_\_\_ in the return envelope attached herewith.

for:   
**DR. ANDREW EUSEBIO S. TAN**  
 BAC Chairman

**NOTE:**

1. ALL ENTRIES MUST BE TYPEWRITTEN
2. DELIVERY PERIOD WITHIN 60 CALENDAR DAYS
3. WARRANTY SHALL BE FOR A PERIOD OF SIX (6) MONTHS FOR SUPPLIES & MATERIALS, ONE (1) YEAR FOR EQUIPMENT, FROM DATE OF ACCEPTANCE BY THE PROCURING ENTITY
4. PRICE VALIDITY SHALL BE FOR A PERIOD OF \_\_\_\_\_ CALENDAR DAYS
5. G-EPS REGISTRATION CERTIFICATE SHALL BE ATTACHED UPON SUBMISSION OF THE QUOTATION
6. BIDDERS SHALL SUBMIT ORIGINAL BROCHURES SHOWING CERTIFICATIONS OF THE PRODUCT BEING OFFERED

ITEM NO.	DESCRIPTION OF WORKS	QTY.	UNIT	MATERIAL COST		LABOR COST		TOTAL COST
				Unit Cost	Material Sub-Total Cost	Unit Cost	Labor Sub-Total Cost	
4.3.2	Mixing Sand	4	cu.m					
4.3.3	Gravel	8	cu.m					
4.3.4	10 mm $\phi$ x 6 m DSB	95	lght					
4.3.5	#16 G.I. Tie Wires	15	kg					
<b>4.3</b>	<b>Concrete Wall (Accounting/Assessment Office)</b>							
4.3.1	Concrete Hollow Blocks (6")	50	bag					
4.3.2	Portland Cement (40kg)	10	bag					
4.3.3	Mixing Sand	2	cu.m					
4.3.4	Gravel	2	cu.m					
4.3.5	10 mm $\phi$ x 6 m DSB	10	lght					
4.3.6	#16 G.I. Tie Wires	2	kg					
<b>4.4</b>	<b>Plastering and Finishing of Walls (Accounting/Assessment Office)</b>							
4.4.1	Portland Cement (40kg)	20	bag					
4.4.2	Mixing Sand	1	cu.m					
4.4.3	Skim Coat	10	bag					

Released (BAC) \_\_\_\_\_ Date \_\_\_\_\_ By \_\_\_\_\_  
 Returned (Supplier) \_\_\_\_\_

\_\_\_\_\_  
 Printed Name/Signature

\_\_\_\_\_  
 Tel. No./Cellphone No.

\_\_\_\_\_  
 Date



Republic of the Philippines  
**CARLOS HILADO MEMORIAL STATE UNIVERSITY**  
 Talisay City, Negros Occidental  
 Mobile Phone Number: 0939 929 6624  
[bac.sec@chmsu.edu.ph](mailto:bac.sec@chmsu.edu.ph)

## REQUEST FOR QUOTATION

Page 6 of 11

Date: MARCH 04, 2025

Quotation No. 25-057

Please quote your lowest price on the item/s listed below, stating the shortest time of delivery and submit your quotation duly signed by your representative not later than \_\_\_\_\_ in the return envelope attached herewith.

  
**DR. ANDREW EUSEBIO S. TAN**  
 BAC Chairman

**NOTE:**

1. ALL ENTRIES MUST BE TYPEWRITTEN
2. DELIVERY PERIOD WITHIN 60 CALENDAR DAYS
3. WARRANTY SHALL BE FOR A PERIOD OF SIX (6) MONTHS FOR SUPPLIES & MATERIALS, ONE (1) YEAR FOR EQUIPMENT, FROM DATE OF OF ACCEPTANCE BY THE PROCURING ENTITY
4. PRICE VALIDITY SHALL BE FOR A PERIOD OF \_\_\_\_\_ CALENDAR DAYS
5. G-EPS REGISTRATION CERTIFICATE SHALL BE ATTACHED UPON SUBMISSION OF THE QUOTATION
6. BIDDERS SHALL SUBMIT ORIGINAL BROCHURES SHOWING CERTIFICATIONS OF THE PRODUCT BEING OFFERED

ITEM NO.	DESCRIPTION OF WORKS	QTY.	UNIT	MATERIAL COST		LABOR COST		TOTAL COST
				Unit Cost	Material Sub-Total Cost	Unit Cost	Labor Sub-Total Cost	
<b>4.5</b>	<b>Concrete Door Jamb</b>							
4.5.1	Portland Cement (40kg)	5	bag					
4.5.2	Concrete Accelerating Admixture	5	bag					
4.5.3	Mixing Sand	1	cu.m					
4.5.4	8 mm ø x 6 m DSB	6	lght					
4.5.5	10 mm ø x 6 m DSB	5	lght					
4.5.6	#16 G.I. Tie Wires	2	kg					
	<b>Sub-total, 4.0 (Masonry Works)</b>							
<b>5.0</b>	<b>TILE WORKS</b>							
<b>5.1</b>	<b>Installation of C.R. Tiles</b>							
5.1.1	Portland Cement	10	bag					
5.1.2	Tile Grout Grey (2k)	5	K					
5.1.3	Tile Adhesive	5	bag					
5.1.4	Floor Tiles (60 x 60) Grey Textured	20	pcs					
	<b>Sub-total, 5.0 (Tile Works)</b>							
<b>6.0</b>	<b>ELECTRICAL WORKS</b>							
6.1	Installation of Lighting Fixture							
6.1.1	Tube lighting LED T8 with housing and complete accessories (cool daylight, 20 watts)	10	set					

Released (BAC) \_\_\_\_\_ Date \_\_\_\_\_ By \_\_\_\_\_  
 Returned (Supplier) \_\_\_\_\_

\_\_\_\_\_  
 Printed Name/Signature  
 \_\_\_\_\_  
 Tel. No./Cellphone No.  
 \_\_\_\_\_  
 Date



Republic of the Philippines  
**CARLOS HILADO MEMORIAL STATE UNIVERSITY**  
 Talisay City, Negros Occidental  
 Mobile Phone Number: 0939 929 6624  
[bac.sec@chmsu.edu.ph](mailto:bac.sec@chmsu.edu.ph)

## REQUEST FOR QUOTATION

Page 7 of 11

Date: MARCH 04, 2025

Quotation No. 25-057

Please quote your lowest price on the item/s listed below, stating the shortest time of delivery and submit your quotation duly signed by your representative not later than \_\_\_\_\_ in the return envelope attached herewith.

  
**DR. ANDREW EUSEBIO S. TAN**  
 BAC Chairman

**NOTE:**

1. ALL ENTRIES MUST BE TYPEWRITTEN
2. DELIVERY PERIOD WITHIN 60 CALENDAR DAYS
3. WARRANTY SHALL BE FOR A PERIOD OF SIX (6) MONTHS FOR SUPPLIES & MATERIALS, ONE (1) YEAR FOR EQUIPMENT, FROM DATE OF ACCEPTANCE BY THE PROCURING ENTITY
4. PRICE VALIDITY SHALL BE FOR A PERIOD OF \_\_\_\_\_ CALENDAR DAYS
5. G-EPS REGISTRATION CERTIFICATE SHALL BE ATTACHED UPON SUBMISSION OF THE QUOTATION
6. BIDDERS SHALL SUBMIT ORIGINAL BROCHURES SHOWING CERTIFICATIONS OF THE PRODUCT BEING OFFERED

ITEM NO.	DESCRIPTION OF WORKS	QTY.	UNIT	MATERIAL COST		LABOR COST		TOTAL COST
				Unit Cost	Material Sub-Total Cost	Unit Cost	Labor Sub-Total Cost	
<b>6.2</b>	<b>Wire and Cables</b>							
6.2.1	3.5 mm <sup>2</sup> THHN Stranded	30	m					
6.2.2	5.5 mm <sup>2</sup> THHN Stranded	30	m					
<b>6.3</b>	<b>Conduit</b>							
6.3.1	Relocation of Wall Fan Circuit Breaker	1	lot					
6.3.2	Universal Convenience Outlet (Three Gang)	4	pcs					
6.3.3	Switch (Two Gang)	1	pcs					
6.3.4	Switch (One Gang)	2	pcs					
6.3.5	Utility Box	4	pcs					
6.3.6	Flexible Electrical Hose (1" x 50m)	1	lght					
6.3.7	PVC Conduit Pipe (1")	6	lght					
	<b>Sub-total, 6.0 (Electrical Works)</b>							
<b>7.0</b>	<b>Plumbing Works</b>							
7.1	<b>Existing Septic Tank (Accounting/Assessment Office)</b>							
7.1.1	Refunctioning, Rehabilitation, and Expantion of Existing Septic Tank	1	lot					

Released (BAC) \_\_\_\_\_ Date \_\_\_\_\_ By \_\_\_\_\_  
 Returned (Supplier) \_\_\_\_\_

\_\_\_\_\_  
 Printed Name/Signature

\_\_\_\_\_  
 Tel. No./Cellphone No.

\_\_\_\_\_  
 Date



Republic of the Philippines  
**CARLOS HILADO MEMORIAL STATE UNIVERSITY**  
 Talisay City, Negros Occidental  
 Mobile Phone Number: 0939 929 6624  
[bac.sec@chmsu.edu.ph](mailto:bac.sec@chmsu.edu.ph)

## REQUEST FOR QUOTATION

Page 8 of 11

Date: MARCH 04, 2025

Quotation No. 25-057

Please quote your lowest price on the item/s listed below, stating the shortest time of delivery and submit your quotation duly signed by your representative not later than \_\_\_\_\_ in the return envelope attached herewith.

*for:*  
**DR. ANDREW EUSEBIO S.TAN**  
 BAC Chairman

**NOTE:**

1. ALL ENTRIES MUST BE TYPEWRITTEN
2. DELIVERY PERIOD WITHIN 60 CALENDAR DAYS
3. WARRANTY SHALL BE FOR A PERIOD OF SIX (6) MONTHS FOR SUPPLIES & MATERIALS, ONE (1) YEAR FOR EQUIPMENT, FROM DATE OF OF ACCEPTANCE BY THE PROCURING ENTITY
4. PRICE VALIDITY SHALL BE FOR A PERIOD OF \_\_\_\_\_ CALENDAR DAYS
5. G-EPS REGISTRATION CERTIFICATE SHALL BE ATTACHED UPON SUBMISSION OF THE QUOTATION
6. BIDDERS SHALL SUBMIT ORIGINAL BROCHURES SHOWING CERTIFICATIONS OF THE PRODUCT BEING OFFERED

ITEM NO.	DESCRIPTION OF WORKS	QTY.	UNIT	MATERIAL COST		LABOR COST		TOTAL COST
				Unit Cost	Material Sub-Total Cost	Unit Cost	Labor Sub-Total Cost	
<b>7.2</b>	<b>Installation of Water Pipe and Soil Pipe</b>							
7.2.1	PVC Sanitary Pipe (4"Ø x 6m)	1	lght					
7.2.2	PVC Sanitary Pipe (2"Ø x 6m)	3	lght					
7.2.3	PVC Sanitary Wye (4"Ø)	2	pcs					
7.2.4	PVC Sanitary Wye w/ Reducer(4"- 2")	1	pcs					
7.2.5	PVC Sanitary Pipe Elbow 45 Degree (4"Ø)	4	pcs					
7.2.6	PVC Sanitary Reducer Fitting (4"- 2")	2	pcs					
7.2.7	PVC Sanitary P-trap set (2"Ø)	2	pcs					
7.2.8	PVC Sanitary Clean Out set (2"Ø)	2	pcs					
7.2.9	PVC Pipe 1/2"Ø x 3m (Blue Pipe)	3	lght					
7.2.10	PVC Elbow 45° 1/2"Ø (Blue Pipe)	6	lght					
7.2.11	PVC Tee 45° 1/2"Ø (Blue Pipe)	1	pcs					
<b>7.3</b>	<b>Installation of Plumbing Fixtures</b>							
7.3.1	Two Piece Water Closet (White)	1	set					
7.3.2	Wall Mounted Urinal (White)	1	pcs					
7.3.3	Square Vessel Basin 370 x 480 x 130mm (White)	1	pcs					
7.3.4	Bidet Head with 1.2 m PVC Hose w/ Holder	1	pcs					
7.3.5	Faucet Lever Type	1	pcs					

Date

By

Released (BAC) \_\_\_\_\_

Returned (Supplier) \_\_\_\_\_

Printed Name/Signature

Tel. No./Cellphone No.

Date



Republic of the Philippines  
**CARLOS HILADO MEMORIAL STATE UNIVERSITY**  
 Talisay City, Negros Occidental  
 Mobile Phone Number: 0939 929 6624  
[bac.sec@chmsu.edu.ph](mailto:bac.sec@chmsu.edu.ph)

## REQUEST FOR QUOTATION

Page 9 of 11

Date: MARCH 04, 2025

Quotation No. 25-057

Please quote your lowest price on the item/s listed below, stating the shortest time of delivery and submit your quotation duly signed by your representative not later than \_\_\_\_\_ in the return envelope attached herewith.

*Dr. Andrew Eusebio S. Tan*  
**DR. ANDREW EUSEBIO S. TAN**  
 BAC Chairman

**NOTE:**

1. ALL ENTRIES MUST BE TYPEWRITTEN
2. DELIVERY PERIOD WITHIN 60 CALENDAR DAYS
3. WARRANTY SHALL BE FOR A PERIOD OF SIX (6) MONTHS FOR SUPPLIES & MATERIALS, ONE (1) YEAR FOR EQUIPMENT, FROM DATE OF ACCEPTANCE BY THE PROCURING ENTITY
4. PRICE VALIDITY SHALL BE FOR A PERIOD OF \_\_\_\_\_ CALENDAR DAYS
5. G-EPS REGISTRATION CERTIFICATE SHALL BE ATTACHED UPON SUBMISSION OF THE QUOTATION
6. BIDDERS SHALL SUBMIT ORIGINAL BROCHURES SHOWING CERTIFICATIONS OF THE PRODUCT BEING OFFERED

ITEM NO.	DESCRIPTION OF WORKS	QTY.	UNIT	MATERIAL COST		LABOR COST		TOTAL COST
				Unit Cost	Material Sub-Total Cost	Unit Cost	Labor Sub-Total Cost	
7.3.6	Flexible Hose 24"	1	pcs					
7.3.7	3-way Angle Valve 1/2" ø ABS Chrome	1	pcs					
7.3.8	Angle Control Valve 1/2" ø ABS Chrome	1	pcs					
<b>Sub-total, 7.0 (Electrical Works)</b>								
<b>8.0</b>	<b>PAINTING WORKS</b>							
<b>8.1</b>	<b>Preparation and Painting (Ceilings, Walls, Corridors, Doors, and Accounting/Assessment Office)</b>							
8.1.1	Flat White Quick Drying Enamel Paint (Ceiling)	20	gal					
8.1.2	ABC Gypsum Putty (Ceiling)	10	gal					
8.1.3	Acrylic Latex Crisp Ecu Premium (Wall)	40	gal					
8.1.4	Flat White Concrete Primer and Sealer Paint (Wall of Accounting/Assessment Office)	6	gal					
8.1.5	Acrylic Latex Cocoa Chip Premium (Corridor/Base Boarder)	10	gal					
8.1.6	Acrylic Latex Crisp Ecu Premium (Corridor)	5	gal					

Released (BAC) \_\_\_\_\_ Date \_\_\_\_\_ By \_\_\_\_\_  
 Returned (Supplier) \_\_\_\_\_

\_\_\_\_\_  
 Printed Name/Signature  
 \_\_\_\_\_  
 Tel. No./Cellphone No.  
 \_\_\_\_\_  
 Date



Republic of the Philippines  
**CARLOS HILADO MEMORIAL STATE UNIVERSITY**  
 Talisay City, Negros Occidental  
 Mobile Phone Number: 0939 929 6624  
[bac.sec@chmsu.edu.ph](mailto:bac.sec@chmsu.edu.ph)


## REQUEST FOR QUOTATION

Page 10 of 11

Date: MARCH 04, 2025

Quotation No. 25-057

Please quote your lowest price on the item/s listed below, stating the shortest time of delivery and submit your quotation duly signed by your representative not later than \_\_\_\_\_ in the return envelope attached herewith.

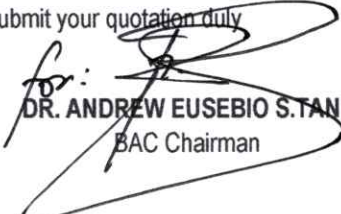for:   
**DR. ANDREW EUSEBIO S. TAN**  
 BAC Chairman

**NOTE:**

1. ALL ENTRIES MUST BE TYPEWRITTEN
2. DELIVERY PERIOD WITHIN 60 CALENDAR DAYS
3. WARRANTY SHALL BE FOR A PERIOD OF SIX (6) MONTHS FOR SUPPLIES & MATERIALS, ONE (1) YEAR FOR EQUIPMENT, FROM DATE OF ACCEPTANCE BY THE PROCURING ENTITY
4. PRICE VALIDITY SHALL BE FOR A PERIOD OF \_\_\_\_\_ CALENDAR DAYS
5. G-EPS REGISTRATION CERTIFICATE SHALL BE ATTACHED UPON SUBMISSION OF THE QUOTATION
6. BIDDERS SHALL SUBMIT ORIGINAL BROCHURES SHOWING CERTIFICATIONS OF THE PRODUCT BEING OFFERED

ITEM NO.	DESCRIPTION OF WORKS	QTY.	UNIT	MATERIAL COST		LABOR COST		TOTAL COST
				Unit Cost	Material Sub-Total Cost	Unit Cost	Labor Sub-Total Cost	
8.1.7	Acrylic Latex Chocolate Brown Premium (Door)	5	gal					
8.1.8	Metal Primer Gray (G.I. Pipe)	2	gal					
8.1.9	Scrim Tape 48mm x 30m (Ceiling)	15	pcs					
8.1.10	Masking Tape	6	pcs					
	<b>Sub-total, 8.0 (Painting Works)</b>							
<b>9.0</b>	<b>SUPPLY AND INSTALLATION</b>							
<b>9.1</b>	<b>Installation of Doors and Windows</b>							
9.1.1	Solid Wood Panel Door and Other Accessories (1.00m width x 2.10m height)	1	set					
9.1.2	Panel Door and Other Accessories (0.70m width x 2.10m height)	1	set					
	<b>Sub-total, 9.0 (Supply and Installation)</b>							
<b>10.0</b>	<b>MISCELLANEOUS WORKS</b>							
10.1	FOR ALL OTHER ITEMS that are not included on listed Bill of Quantities in your Bid but are deemed necessary for the completion of the works and the delivery of the project and in full compliance with all the requirements of the occupancy permit.	1	lot					

Date \_\_\_\_\_ By \_\_\_\_\_

Released (BAC) \_\_\_\_\_  
 Returned (Supplier) \_\_\_\_\_

Printed Name/Signature

Tel. No./Cellphone No.

Date



Republic of the Philippines  
**CARLOS HILADO MEMORIAL STATE UNIVERSITY**  
 Talisay City, Negros Occidental  
 Mobile Phone Number: 0939 929 6624  
[bac.sec@chmsu.edu.ph](mailto:bac.sec@chmsu.edu.ph)

## REQUEST FOR QUOTATION

Page 11 of 11

Date: MARCH 04, 2025

Quotation No. 25-057

Please quote your lowest price on the item/s listed below, stating the shortest time of delivery and submit your quotation duly signed by your representative not later than \_\_\_\_\_ in the return envelope attached herewith.

*for:*  
**DR. ANDREW EUSEBIO S.TAN**  
 BAC Chairman

**NOTE:**


1. ALL ENTRIES MUST BE TYPEWRITTEN
2. DELIVERY PERIOD WITHIN 60 CALENDAR DAYS
3. WARRANTY SHALL BE FOR A PERIOD OF SIX (6) MONTHS FOR SUPPLIES & MATERIALS, ONE (1) YEAR FOR EQUIPMENT, FROM DATE OF ACCEPTANCE BY THE PROCURING ENTITY
4. PRICE VALIDITY SHALL BE FOR A PERIOD OF \_\_\_\_\_ CALENDAR DAYS
5. G-EPS REGISTRATION CERTIFICATE SHALL BE ATTACHED UPON SUBMISSION OF THE QUOTATION
6. BIDDERS SHALL SUBMIT ORIGINAL BROCHURES SHOWING CERTIFICATIONS OF THE PRODUCT BEING OFFERED

ITEM NO.	DESCRIPTION OF WORKS	QTY.	UNIT	MATERIAL COST		LABOR COST		TOTAL COST
				Unit Cost	Material Sub-Total Cost	Unit Cost	Labor Sub-Total Cost	
	<b>Sub-total, 10.0 (Miscellaneous Works)</b>							
	PROJECT DURATION: 60 CALENDAR DAYS							
	Note: Attach Certificate of Site Inspection							
	<b>A. TOTAL DIRECT COST</b>							
	<b>B. CONSUMABLES:</b>							
	<b>C. SUPERVISION AND ADMINISTRATION:</b>							
	<b>D. TOTAL INDIRECT COST (B+C):</b>							
	<b>E. TOTAL COST (A+D)</b>							
	<b>F. VAT (12% OF ITEM E):</b>							
	<b>GRAND TOTAL OF PROJECT COST:</b>							
	<b>*****NOTHING FOLLOWS*****</b>							
	<b>TOTAL ABC = Php 750,000.00</b>							
	<b>PROCUREMENT OF LABOR AND MATERIALS FOR THE REPAIR OF ACADEMIC BUILDING 2 (ROOM 3A TO 3E) PHASE 2 AT ALIJIS CAMPUS/ E. BUGNA</b>							
	PR# 25-083-0213 02-13-25							
	MDS 35-101-25-02 02-17-25							


Released (BAC) \_\_\_\_\_ Date \_\_\_\_\_  
 Returned (Supplier) \_\_\_\_\_ By \_\_\_\_\_

\_\_\_\_\_  
 Printed Name/Signature  
 \_\_\_\_\_  
 Tel. No./Cellphone No.  
 \_\_\_\_\_  
 Date




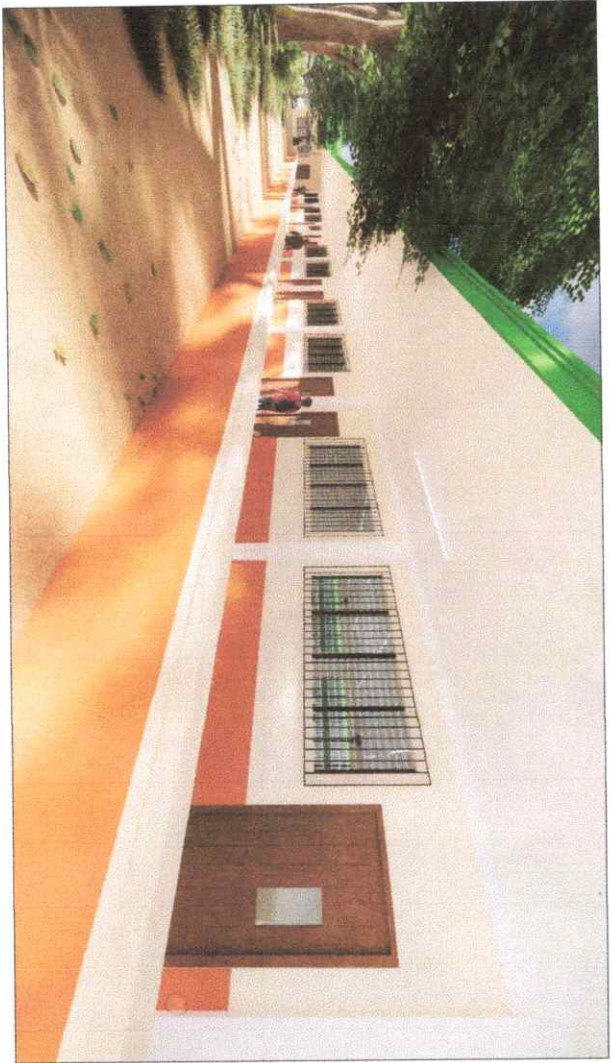

1 PERSPECTIVE  
 C/S SCALE  
 NDTs

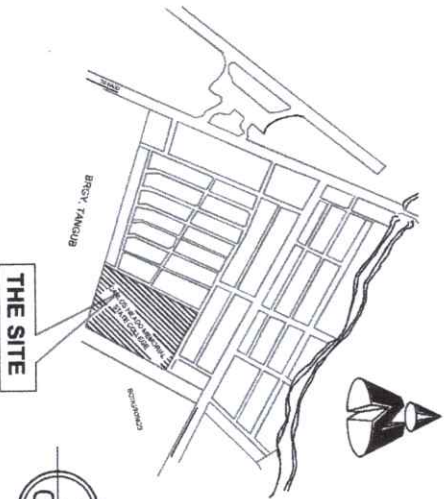

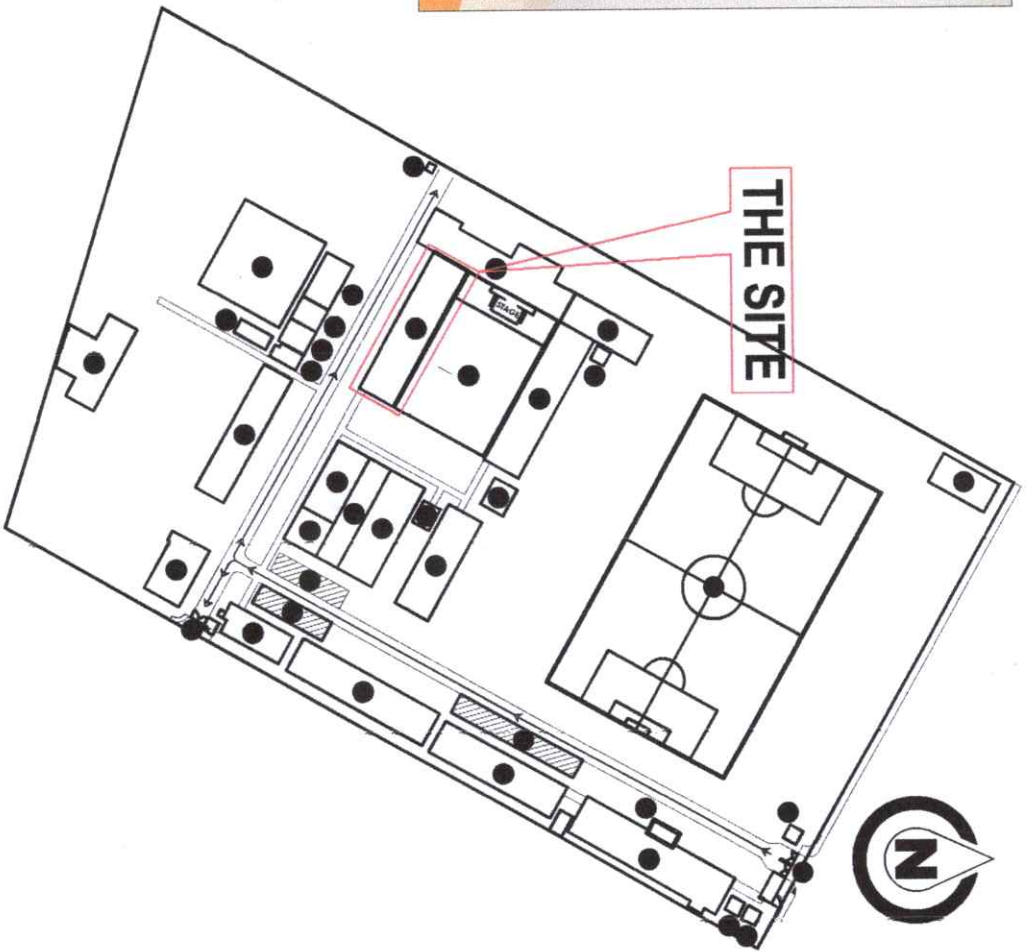



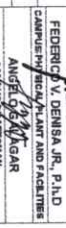
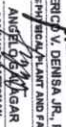
2 VICINITY MAP  
 C/S SCALE  
 NDTs



3 SITE DEVELOPMENT MAP  
 C/S SCALE  
 NDTs




Republic of the Philippines  
 CARLOS HILADO MEMORIAL  
 STATE UNIVERSITY  
 Negros Occidental

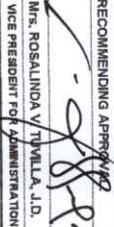
PROJECT TITLE: <b>REPAIR OF ACADEMIC BUILDING 2 (ROOM 3A TO 3E) PHASE 2</b>	ENDORSED BY:  <b>DR. EDWIN H. BUDINA</b> CAMPUS DIRECTOR	CHECKED BY:  <b>ENGR. JIMMY JUN MAROULET</b> PPM DIRECTOR	RECOMMENDING APPROVER:  <b>Mrs. ROSALINDA V. TRILLA, J.D.</b> VICE PRESIDENT FOR ADMINISTRATION	APPROVED:  <b>NORBERTO P. MANGALABANAN, Ph.D.</b> SUC PRESIDENT II	PREPARED / CHECKED BY:  <b>FEDERICO V. DENISA, JR., Ph.D.</b> CAMPUS ENGINEER/PLANNING AND FACILITIES  <b>ANGEL G. MAGAR</b> CAMPUS PLANNING	DATE/TIME: <b>CS</b>
--	---	---	---	--	--	-------------------------

2/14

2/10/14 9:35

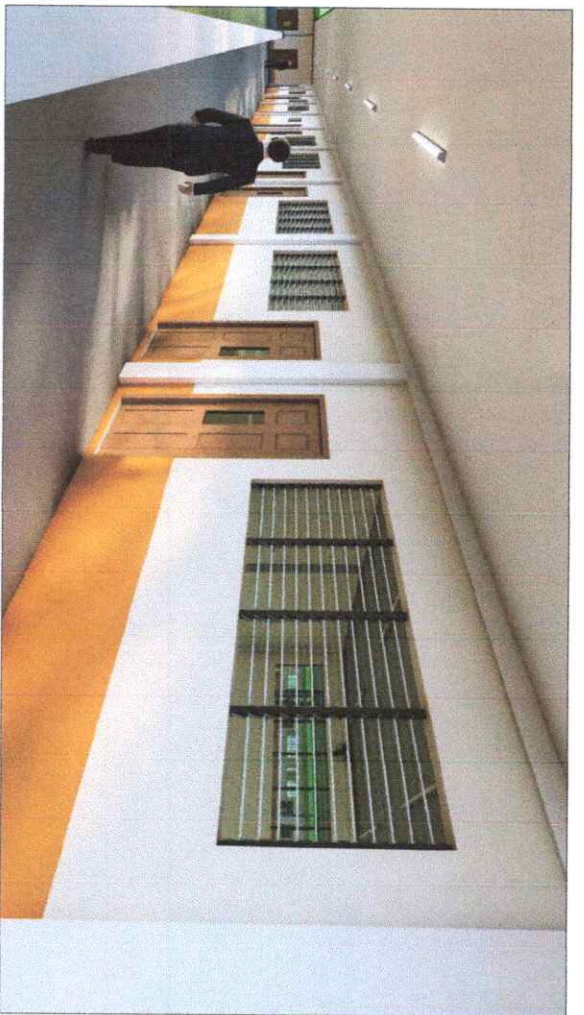

**PERSPECTIVE 1**

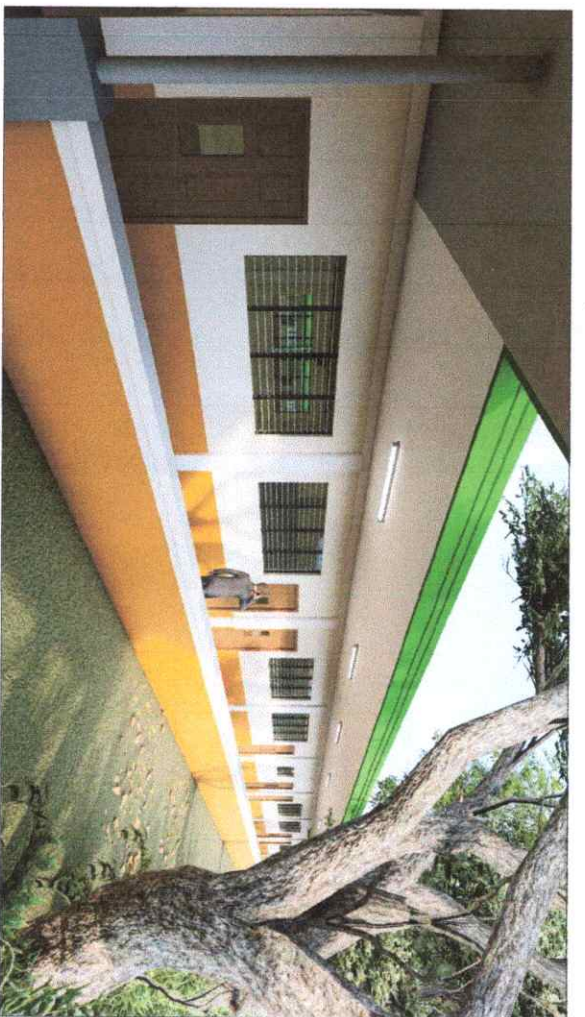

**PERSPECTIVE 2**



**PERSPECTIVE 3**



**PERSPECTIVE 4**




Republic of the Philippines  
**CARLOS HILADO MEMORIAL  
 STATE UNIVERSITY**  
 Negros Occidental


<b>PROJECT TITLE:</b>		<b>ENDORSED BY:</b>		<b>CHECKED BY:</b>		<b>RECOMMENDING APPROVAL:</b>		<b>APPROVED:</b>		<b>PREPARED / CHECKED BY:</b>		<b>SHEET NO.</b>	<b>PAGE NO.</b>
REPAIR OF ACADEMIC BUILDING 2 (ROOM 3A TO 3E) PHASE 2		 DR. EDWIN H. BUZNA CAMPUS DIRECTOR		 ENGR. JUVY JUN MARQUEZ PRDII DIRECTOR		 Mrs. ROSALINDA V. TUVILLA, J.D. VICE PRESIDENT FOR ADMINISTRATION		 NORBERTO P. MANGULABNAN, Ph.D. SUC PRESIDENT		 FEDERICO V. DENISA, JR., Ph.D. CAMPUS PHYSICAL PLANT AND FACILITIES  ANGEL G. AGUIRRE CAMPUS DRAFTER		<b>CS</b>	

# MATERIAL SPECIFICATION


## PAINT FINISH

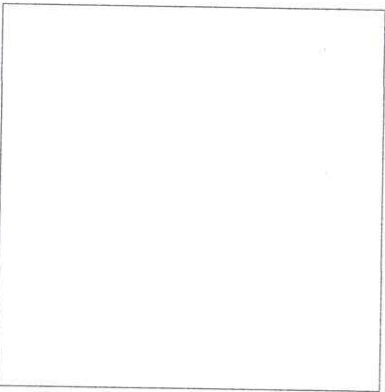


**SPECS:** White Quick Drying Enamel Paint  
(Premium)  
**LOCATION:** Ceiling Paint

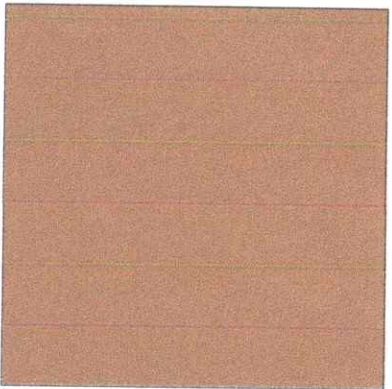

**SPECS:** Cocoa Chips Acrylic Latex Paint  
(Premium)  
**LOCATION:** Base Border Wall Paint

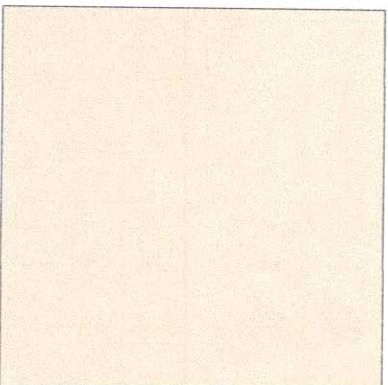


**SPECS:** Crisp Ecu Acrylic Latex Paint  
(Premium)  
**LOCATION:** Wall Paint

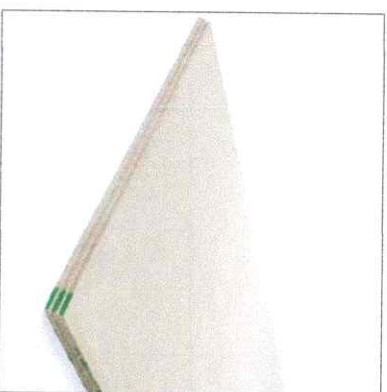

**SPECS:** Hardlite Board (4' x 8' @ 3.5mm)  
**LOCATION:** Ceiling

## BOARD

## OTHER MATERIALS

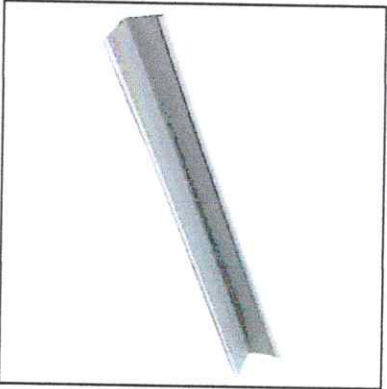


**SPECS:** 2" x 2.44m Ceiling Wall Angle  
**LOCATION:** Ceiling Access Panel



**SPECS:** 36W T8 LED Fluorescent Light  
with Fixture  
**LOCATION:** Ceiling



**SPECS:** Solid Panel Door and Accessories  
**LOCATION:** Accounting/Assessment Office

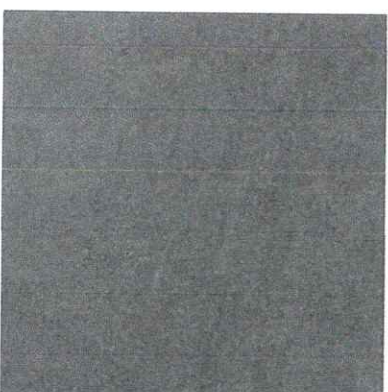

**SPECS:** Floor Tile Grey Textured  
**LOCATION:** Accounting/Assessment C.R.

## Tile



Republic of the Philippines  
**CARLOS HILADO MEMORIAL  
STATE UNIVERSITY**  
Negros Occidental

**PROJECT TITLE:**  
REPAIR OF ACADEMIC BUILDING 2  
(ROOM 3A TO 3E) PHASE 2

**ENDORSED BY:**  
*[Signature]*  
DR. EDWIN H. BIDAÑO  
CAMPUS DIRECTOR

**CHECKED BY:**  
*[Signature]*  
ENGR. JUN-JUN MARQUEZ  
PROJECT DIRECTOR


**RECOMMENDING APPROVAL:**  
*[Signature]*  
MRS. ROSALINDA TUVILLA, J.D.  
VICE PRESIDENT FOR ADMINISTRATION

**APPROVED:**  
*[Signature]*  
NORBERTO P. MANGULABNAN, Ph.D.  
SUC PRESIDENT


**PREPARED / CHECKED BY:**  
*[Signature]*  
FEDERICK V. DENISA JR., Ph.D.  
CAMPUS PHYSICAL PLANT AND FACILITIES  
ANGEL C. MATAAGAR  
CAMPUS ADMINISTRATION

SHEET NO. PAGE NO.

**CS**

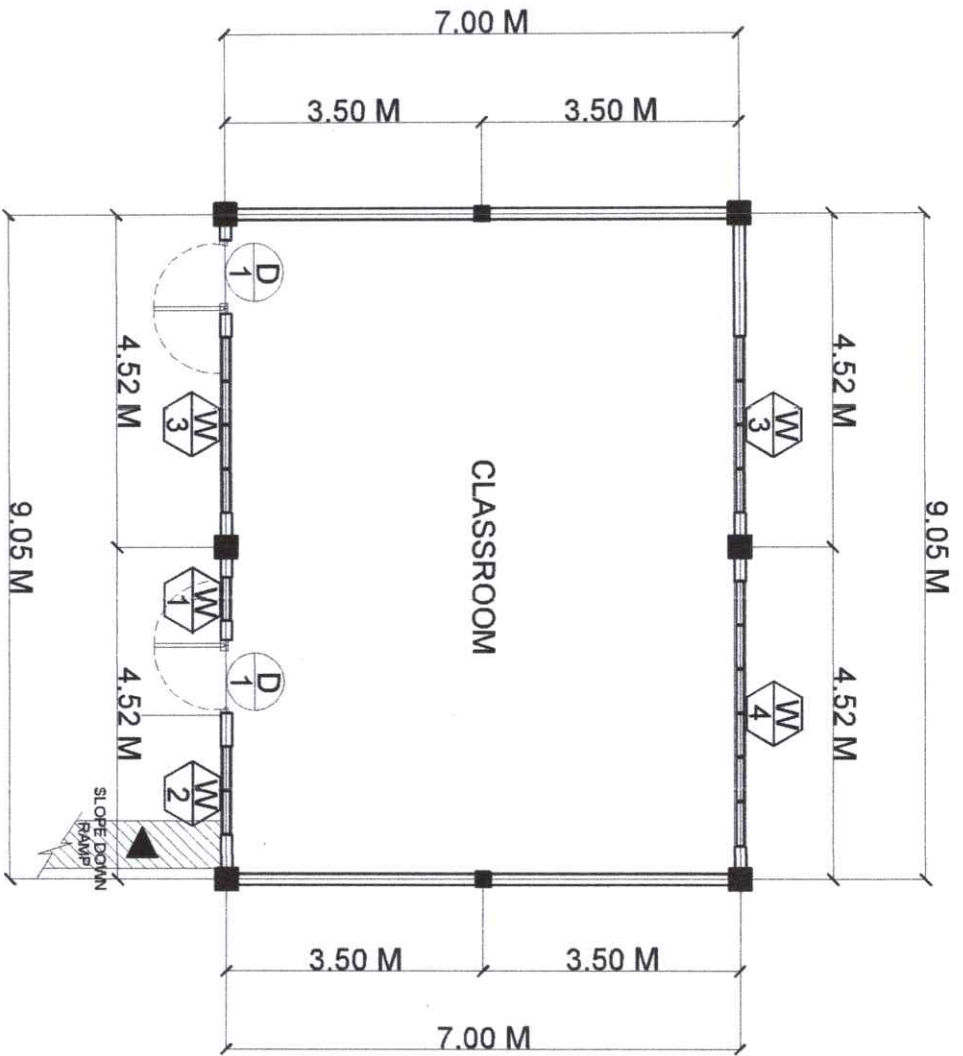

**1 ROOM 3A FLOOR PLAN**  
 SCALE 1:100 MTS

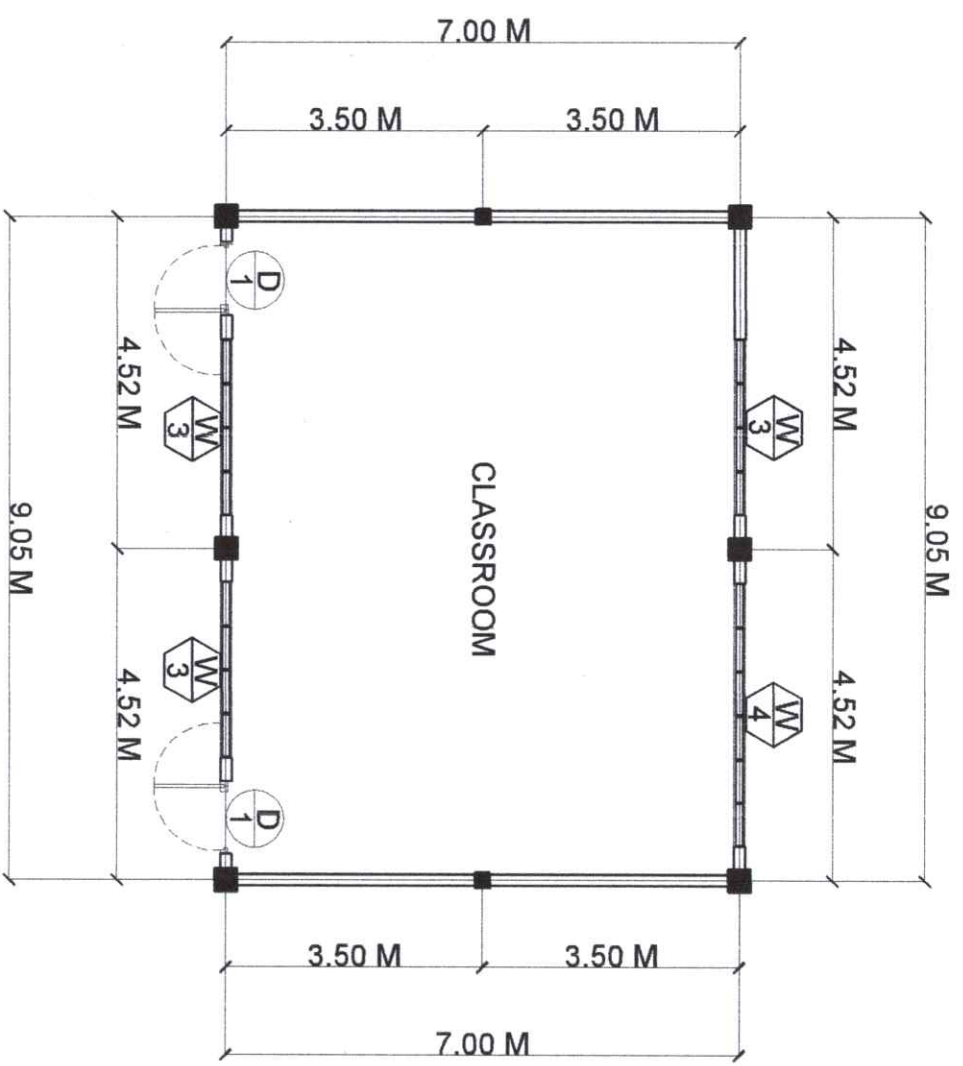

**2 TYPICAL FLOOR PLAN (ROOM 3B AND 3D)**  
 SCALE 1:100 MTS

		Republic of the Philippines <b>CARLOS HILADO MEMORIAL STATE UNIVERSITY</b> Negros Occidental	
<b>PROJECT TITLE:</b> REPAIR OF ACADEMIC BUILDING 2 (ROOM 3A TO 3E) PHASE 2		<b>PROJECT LOCATION:</b> ALIJS CAMPUS, BACOLOD CITY	
<b>ENDORSED BY:</b>  DR. EDWIN H. BUGNA CAMPUS DIRECTOR		<b>CHECKED BY:</b>  ENGR. JUN-JUN MARQUEZ PROJECT DIRECTOR	
<b>RECOMMENDING APPROVAL:</b>  Mrs. ROSA NIDA V. TUVILLA, J.D. VICE PRESIDENT FOR ADMINISTRATION		<b>APPROVED:</b>  NORBERTO P. MAMBULABANAN, Ph.D. SUC PRESIDENT III	
<b>PREPARED / CHECKED BY:</b> FEDERICO V. DENISA JR., Ph.D. CAMPUS PHYSICAL PLANT AND FACILITIES ALIJS CAMPUS		<b>SHEET NO. / PAGE NO.</b> <b>A 1</b>	



Republic of the Philippines  
**CARLOS HILADO MEMORIAL  
 STATE UNIVERSITY**  
 Negros Occidental

**PROJECT TITLE:**  
 REPAIR OF ACADEMIC BUILDING 2  
 (ROOM 3A TO 3E) PHASE 2

**ENDORSED BY:**  
  
 DR. EDWIN H. BUGNA  
 CAMPUS DIRECTOR

**CHECKED BY:**  
  
 ENGR. JUN-JUN MARQUEZ  
 PRD. DIR.


**RECOMMENDING APPROVAL:**  
  
 Mrs. ROSALINDA V. TUVILLA, J.D.  
 VICE PRESIDENT FOR ADMINISTRATION

**APPROVED:**  
  
 NORBERTO P. MANGALABANAN, Ph.D.  
 SUC. PRESIDENT III


**PREPARED / CHECKED BY:**  
  
 FEDERICO V. DENISA, JR., Ph.D.  
 CAMPUS PHYSICAL PLANT AND FACILITIES  
 ANGELO M. AGAR  
 CAMPUS MANAGER


SHEET NO. **A 2**

**TYPICAL FLOOR PLAN  
 (ROOM 3C AND 3E)**  
 SCALE 1:100 MTS

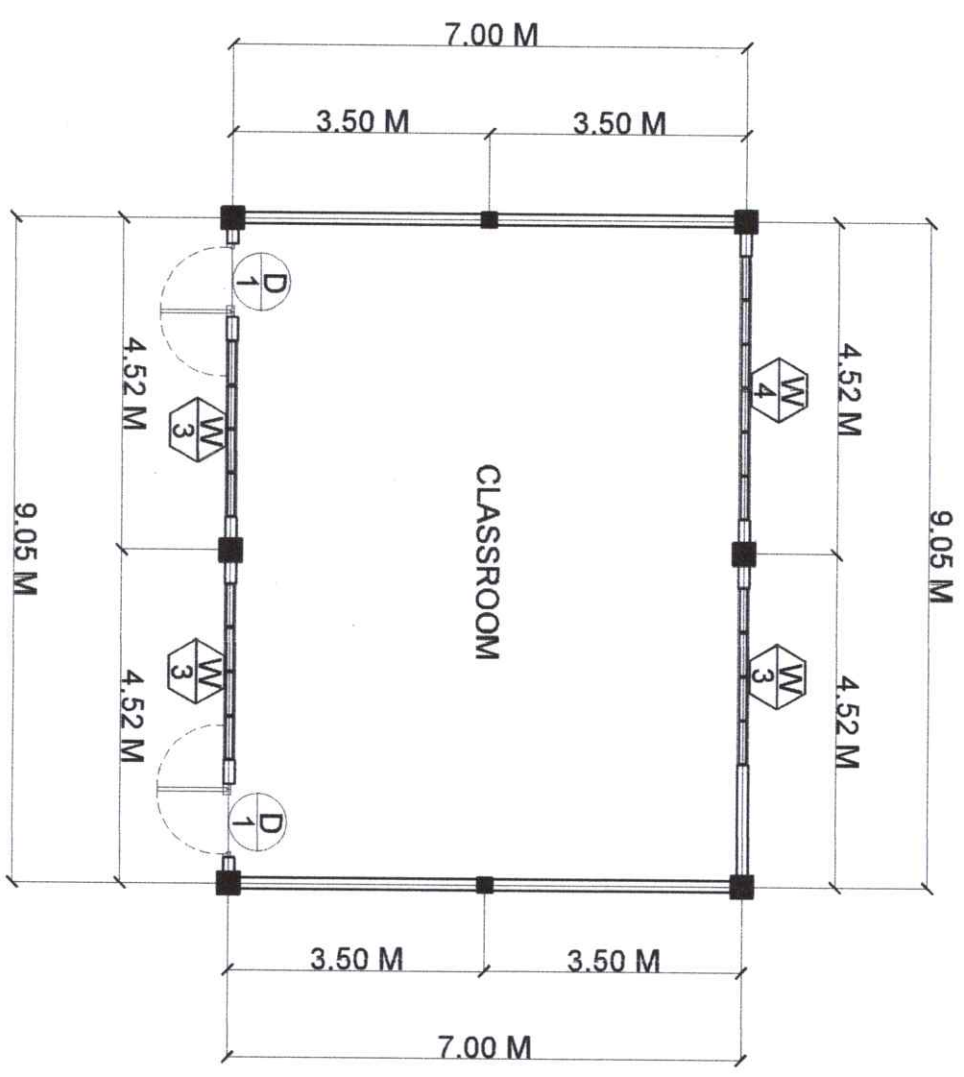


**ACCOUNTING AND ASSESSMENT  
 OFFICE FLOOR PLAN (REPAINTING)**  
 SCALE 1:100 MTS

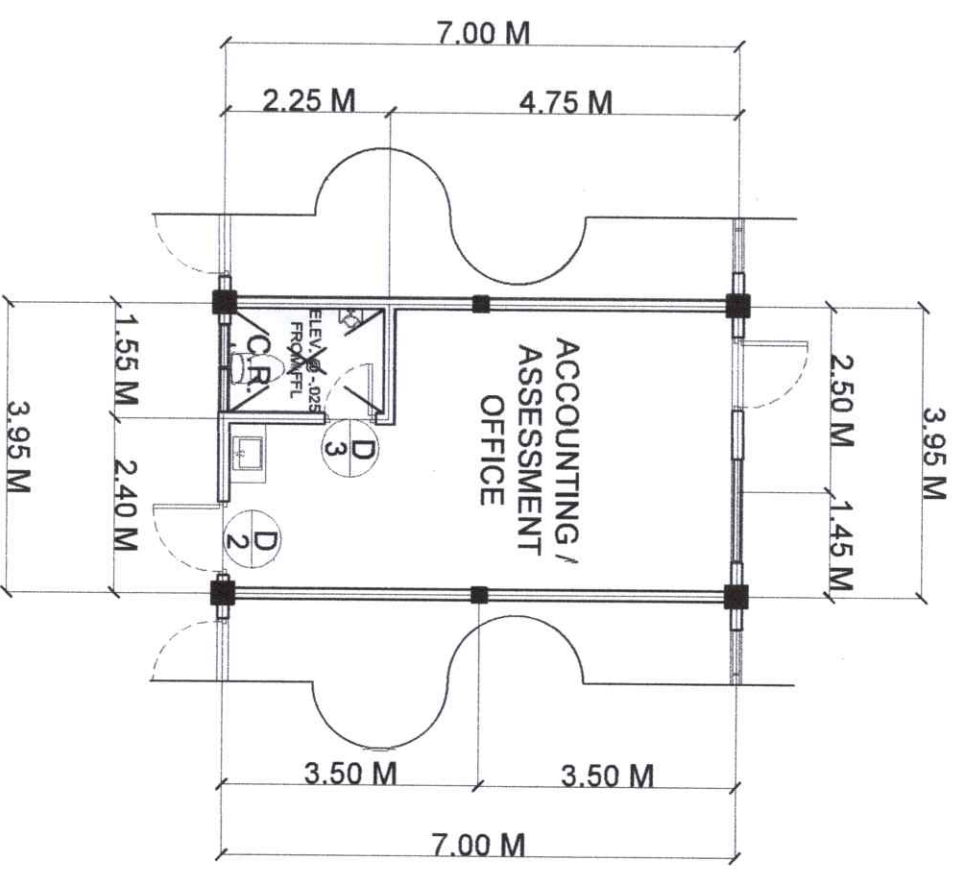

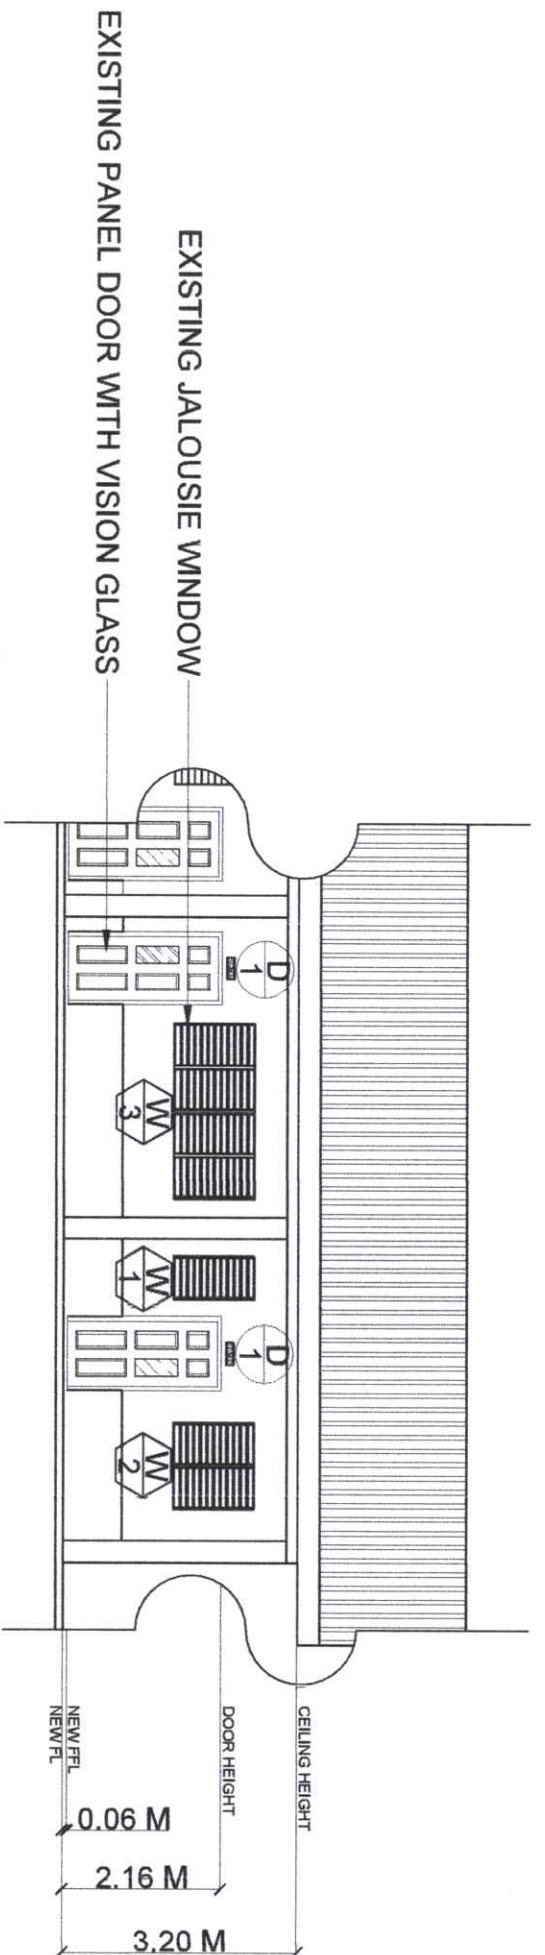

**1**  
A3 SCALE  
**ROOM 3A FRONT ELEVATION**  
1:100 MTS

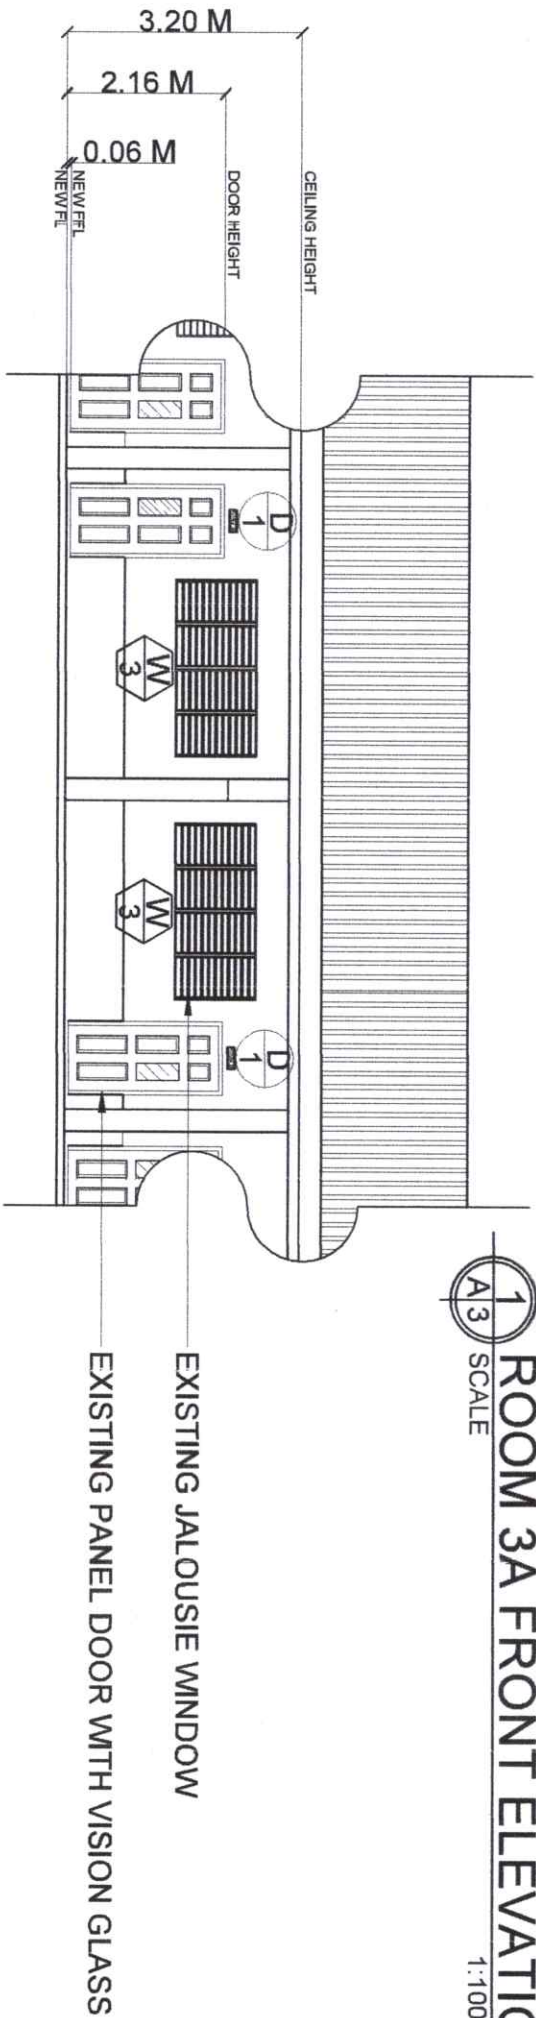

**2**  
A3 SCALE  
**TYPICAL FRONT ELEVATION (ROOM 3B TO 3E)**  
1:100 MTS



Republic of the Philippines  
**CARLOS HILADO MEMORIAL STATE UNIVERSITY**  
Negros Occidental

<b>PROJECT TITLE:</b>	<b>ENDORSED BY:</b>	<b>CHECKED BY:</b>	<b>RECOMMENDING APPROVAL:</b>	<b>APPROVED:</b>	<b>PREPARED / CHECKED BY:</b>	<b>SHEET NO.</b>	<b>PAGE NO.</b>
REPAIR OF ACADEMIC BUILDING 2 (ROOM 3A TO 3E) PHASE 2	<i>[Signature]</i>	<i>[Signature]</i>	<i>[Signature]</i>	<i>[Signature]</i>	FEDERICA V. DENISA JR., P.H.D. CAMPUS PHYSICAL PLANT AND FACILITIES ANGEL G. AGUIAR CAMPUS OPERATIONS	<b>A 3</b>	
PROJECT LOCATION: ALLIS CAMPUS, BACOLOD CITY	DR. EDWIN H. BUENA CAMPUS DIRECTOR	ENR. JUN-JUN MARQUEZ TEAM DIRECTOR	Mrs. ROSALINDA V. TUVILLA, J.D. VICE PRESIDENT FOR ADMINISTRATION	NORBERTO P. MANGULABAN, Ph.D. SUC PRESIDENT			



Republic of the Philippines  
CARLOS HILADO MEMORIAL  
STATE UNIVERSITY  
Negros Occidental

PROJECT TITLE:  
REPAIR OF ACADEMIC BUILDING 2  
(ROOM 3A TO 3E) PHASE 2

ENDORSED BY:  
DR. EDWIN H. BUDNA  
CAMPUS DIRECTOR

CHECKED BY:  
ENGR. JUAN JUN MARQUEZ  
PRDM DIRECTOR

RECOMMENDING APPROVAL:  
MRS. ROSALINDA V. TUVILLA, J.D.  
VICE PRESIDENT FOR ADMINISTRATION


APPROVED:  
NORBERTO P. MANSUETABLAN, Ph.D.  
SUC PRESIDENT III

PREPARED / CHECKED BY:  
FEDERICK V. DENISA JR., Ph.D.  
CAMPUS PHYSICAL PLANT AND FACILITIES  
ANALYST / CAR  
CAMPUS DIRECTOR


SHEET NO. | PAGE NO.


A 4

**2**  
A4 SCALE  
**ACCOUNTING/SSESSMENT  
OFFICE REAR-SIDE ELEVATION**  
1:100 MTS

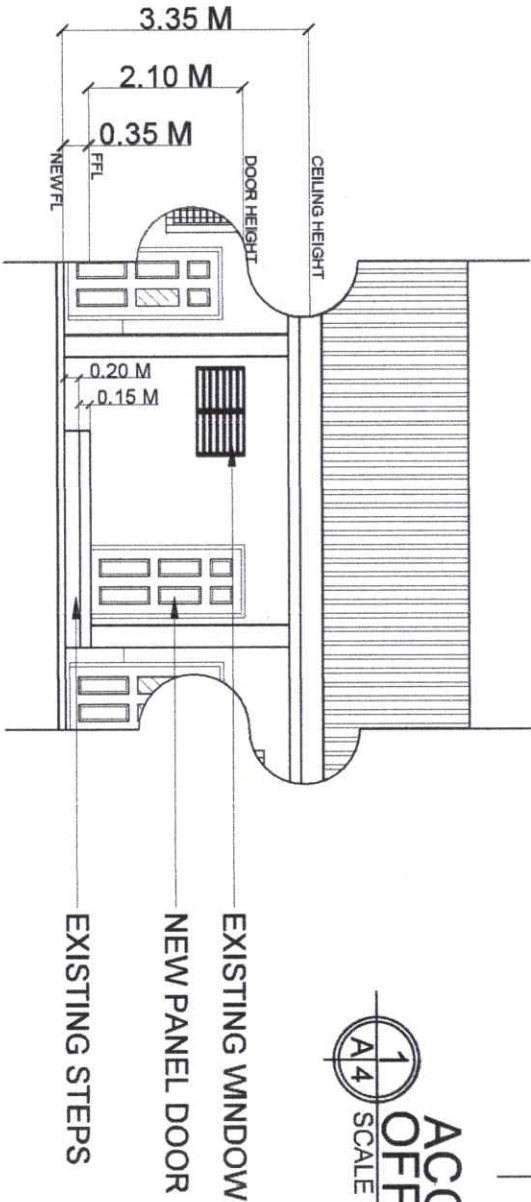



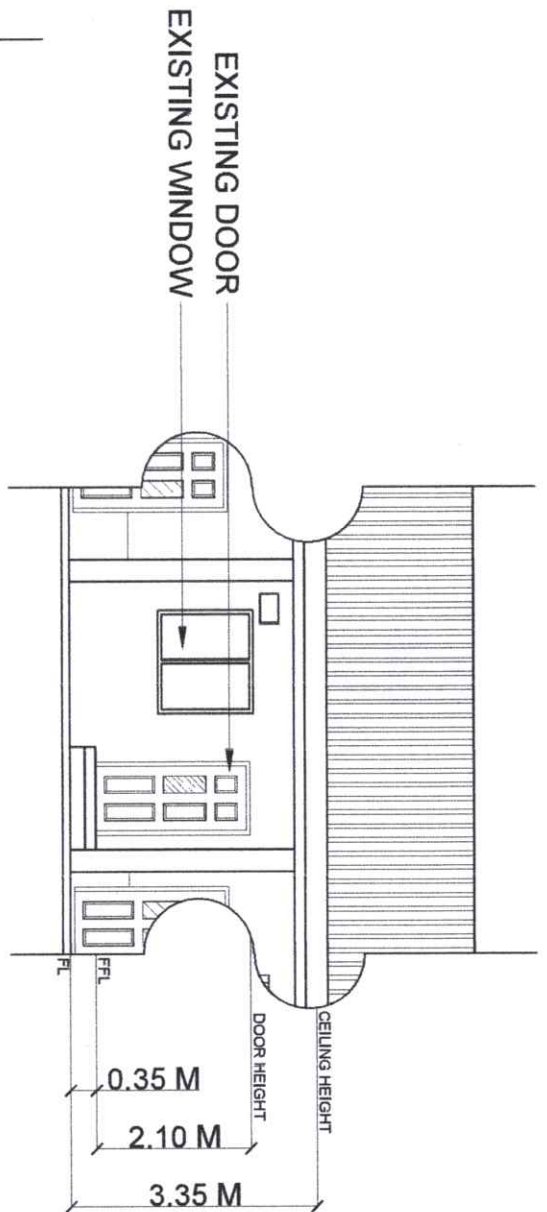

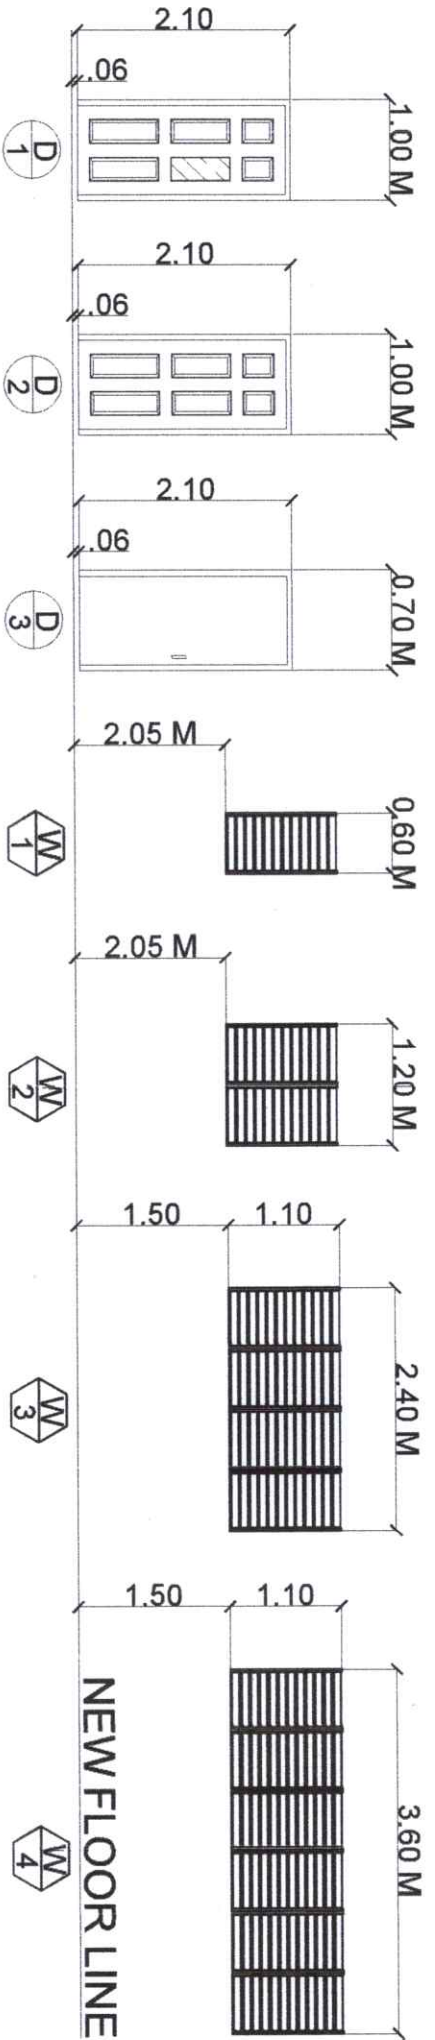


**1**  
A4 SCALE  
**ACCOUNTING/SSESSMENT  
OFFICE FRONT ELEVATION**  
1:100 MTS





## SCHEDULE OF DOOR AND WINDOWS

SCHEDULE	SIZE	LOCATION	SPECIFICATION
 W1	0.60M X 1.10M	FRONT WALL	EXISTING 1 PANEL 12 BLADES JALOPPLUS
 W2	1.20M X 1.10M	FRONT WALL	EXISTING 2 PANEL 12 BLADES JALOPPLUS
 W3	2.40M X 1.10M	FRONT WALL	EXISTING 4 PANEL 12 BLADES JALOPPLUS
 W4	3.60M X 1.10M	BACK WALL	EXISTING 6 PANEL 12 BLADES JALOPPLUS
 D1	2.10M X 1.00M	FRONT WALL	EXISTING SOLID PANEL DOOR WITH VISSION GLASS
 D2	2.10M X 1.00M	ACCOUNTING OFFICE	SOLID PANEL DOOR WITH CONCRETE DOOR JAMB AND OTHER ACCESSORIES
 D3	2.10M X 0.70M	ACCOUNTING OFFICE C.R.	SOLID PANEL DOOR WITH CONCRETE DOOR JAMB AND OTHER ACCESSORIES






## 1 A5 SCALE

### SCHEDULE OF DOORS AND WINDOWS


1:100 MTS



Republic of the Philippines  
CARLOS HILADO MEMORIAL  
STATE UNIVERSITY  
Negros Occidental

PROJECT TITLE: <b>REPAIR OF ACADEMIC BUILDING 2 (ROOM 3A TO 3E) PHASE 2</b>	ENDORSED BY:  DR. EDWIN H. BUGNA CAMPUS DIRECTOR	CHECKED BY:  ENGR. JUN-JUN MARQUEZ PPDR DIRECTOR	RECOMMENDING APPROVAL:  MRS. ROSALINDA V. JUVILLA, JR. VICE PRESIDENT FOR ADMINISTRATION	APPROVED:  NORBERTO P. MANGULABNAN, PH.D. SUC PRESIDENT III	PREPARED / CHECKED BY:  FEDERICO A. DEMISA, JR., PH.D. CAMPUS PHYSICAL PLANT AND FACILITIES ANGELICO M. SARRAR CAMPUS DRAFTSMAN	SHEET NO. <b>A 5</b> / PAGE NO.
--	---	--	--	---	---	---------------------------------




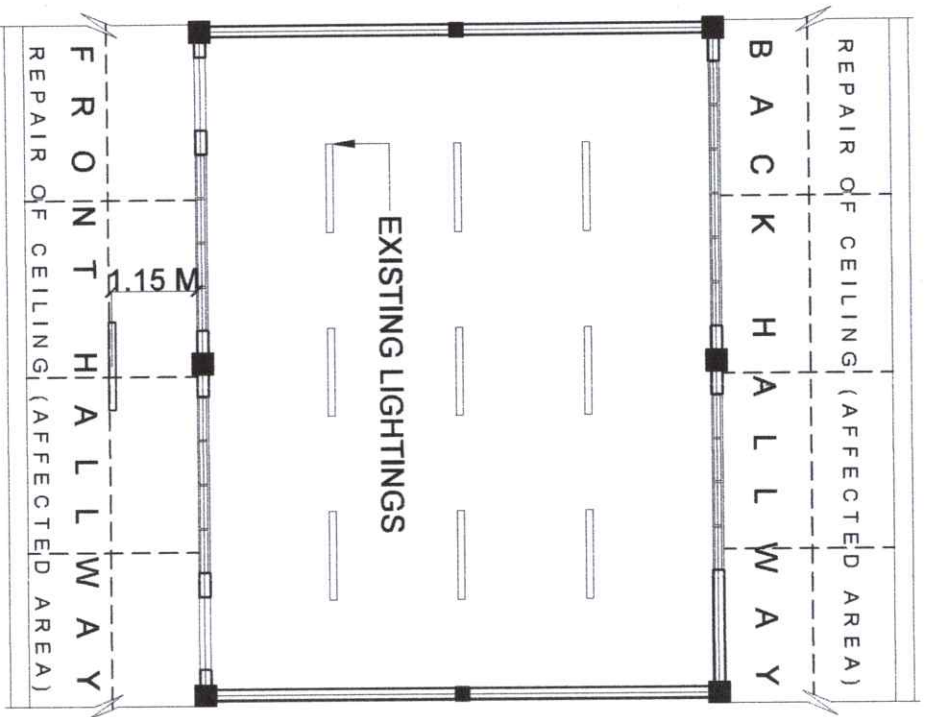

**TYPICAL REFLECTED  
CEILING LAYOUT (ROOM 3C TO 3E)**

1  
A/6 SCALE

1:100 MTS

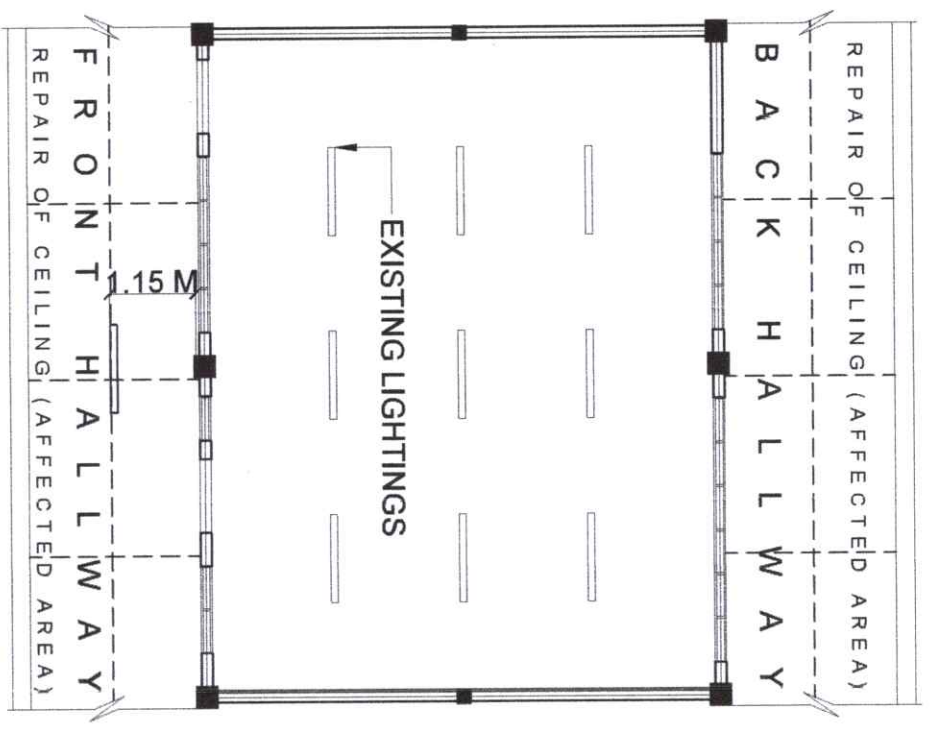

**TYPICAL REFLECTED  
CEILING LAYOUT (ROOM A, B AND D)**

2  
A/6 SCALE

1:100 MTS



Republic of the Philippines  
**CARLOS HILADO MEMORIAL  
STATE UNIVERSITY**  
Negros Occidental




<b>PROJECT TITLE:</b> REPAIR OF ACADEMIC BUILDING 2 (ROOM 3A TO 3E) PHASE 2	<b>ENDORSED BY:</b> <i>[Signature]</i> DR. EDWIN H. BONGNA CAMPUS DIRECTOR	<b>CHECKED BY:</b> <i>[Signature]</i> ENR. JUN-JUN MARQUEZ PROJ. DIRECTOR	<b>RECOMMENDING APPROVAL:</b> <i>[Signature]</i> MRS. ROSALINDA V. TUVILLA, J.D. VICE PRESIDENT FOR ADMINISTRATION	<b>APPROVED:</b> <i>[Signature]</i> NORBERTO P. MANGULABMAN, PH.D. SUC PRESIDENT	<b>PREPARED / CHECKED BY:</b> <i>[Signature]</i> FEDERICK V. DENISA JR., Ph.D. CAMPUS PHYSICAL PLANT AND FACILITIES AND OFFICE MANAGER CAMPUS ADMINISTRATION	<b>SHEET NO.   PAGE NO.</b> <b>A 6</b>
---	---	--	---	---	---	---

USE 10 MM ROUND BAR AS HANGERS SPACE @1.20 ATTACHED TOP BOTTOM CHORD

CEILING JOIST USE METAL FURRING 2" X 1" SPACE @ .40 M.O.C.

ANCHOR BARS FULL WELD TO BOTTOM CHORD



EXISTING COLUMN

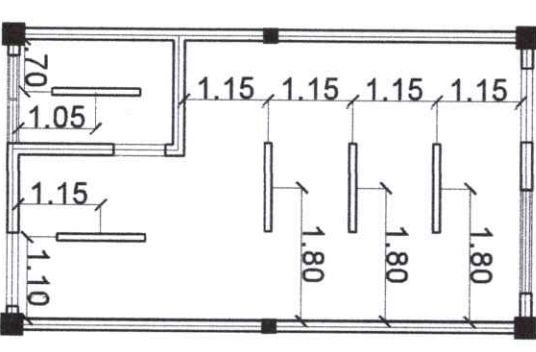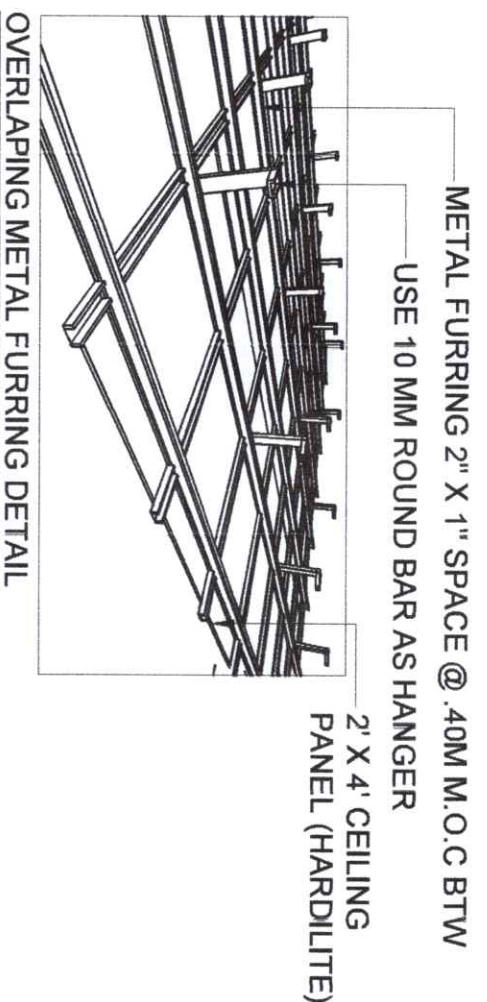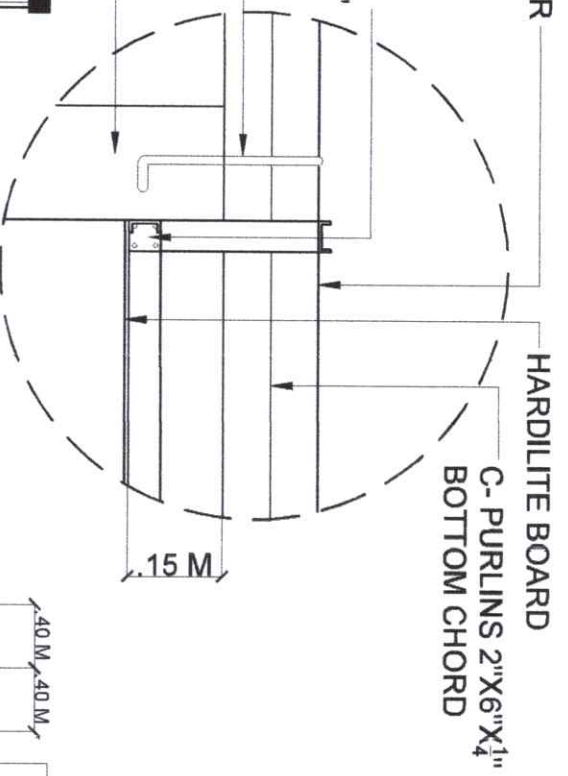

SPOT DETAIL

METAL FURRING 2" X 1" SPACE @ .40M

USE 10 MM ROUND BAR AS HANGERS ELEVATED @ .20

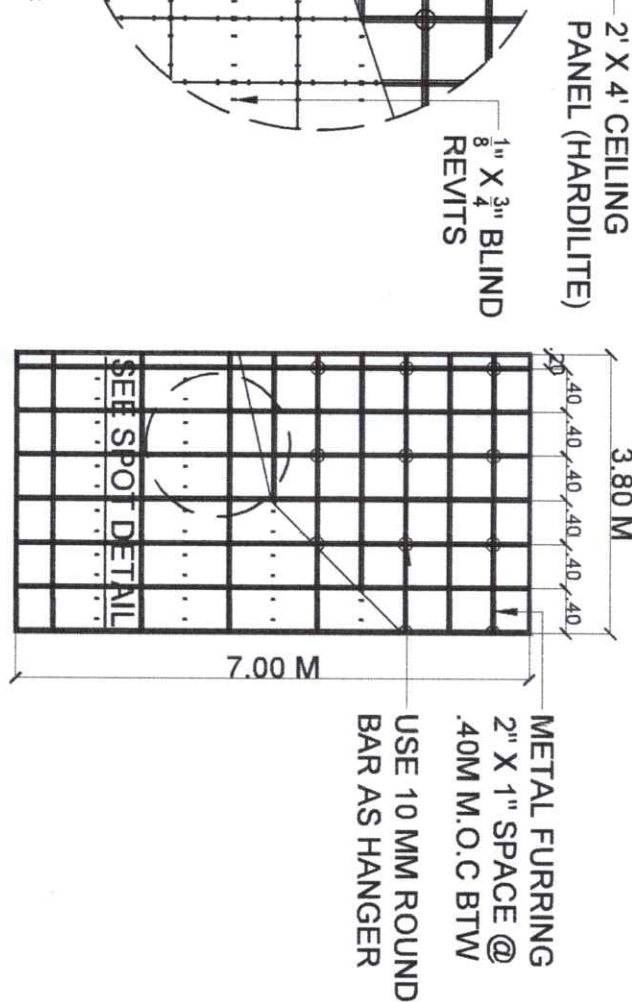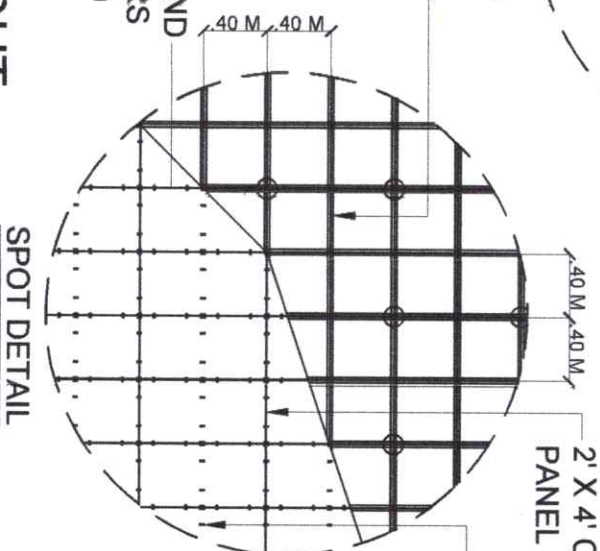

1  
A7 SCALE

REFLECTED CEILING LAYOUT  
(ACCOUNTING AND ASSESSMENT)

1:100 MTS

2  
A7 SCALE

CEILING LAY-OUT PLAN

1:100 MTS



Republic of the Philippines  
CARLOS HILADO MEMORIAL  
STATE UNIVERSITY  
Negros Occidental

PROJECT TITLE:  
REPAIR OF ACADEMIC BUILDING 2  
(ROOM 3A TO 3E) PHASE 2

ENDORSED BY:  
DR. EDWIN H. BUENA  
CAMPUS DIRECTOR

CHECKED BY:  
ERWIN JUN MARQUEZ  
PROJ. DIRECTOR

RECOMMENDING APPROVAL:  
MRS. ROSALINDA V. TUVILLA, J.D.  
VICE PRESIDENT FOR ADMINISTRATION

APPROVED:  
NORBERTO P. MANGULABAN, Ph.D.  
SUC PRESIDENT III

PREPARED / CHECKED BY:  
FEDERICK V. DENISA JR., P.L.D.  
CAMPUS PHYSICAL PLANT AND FACILITIES  
ANGEO M. AGAR  
CAMPUS MANAGER

SHEET NO. PAGE NO.  
A 7



Republic of the Philippines  
**CARLOS HILADO MEMORIAL**  
 STATE UNIVERSITY  
 Negros Occidental

PROJECT TITLE:

REPAIR OF ACADEMIC BUILDING 2  
 (ROOM 3A TO 3E) PHASE 2

ENDORSED BY:

DR. EDWIN H. BUGNA  
 CAMPUS DIRECTOR

CHECKED BY:

ENGR. EDWIN M. MORALES  
 PROJ. DIRECTOR

RECOMMENDING APPROVAL:

Mrs. ROSALINDA V. TUVILLA, J.D.  
 VICE PRESIDENT FOR ADMINISTRATION

APPROVED:


NORBERTO F. MANGULABNAN, Ph.D.  
 SUC PRESIDENT III

PREPARED / CHECKED BY:


FEDERICO DENISA JR., Ph.D.  
 CAMPUS PHYSICAL PLANT AND FACILITIES  
 ANGELO M. MORALES  
 CAMPUS MAINTENANCE

SHEET NO. PAGE NO.


**A 8**

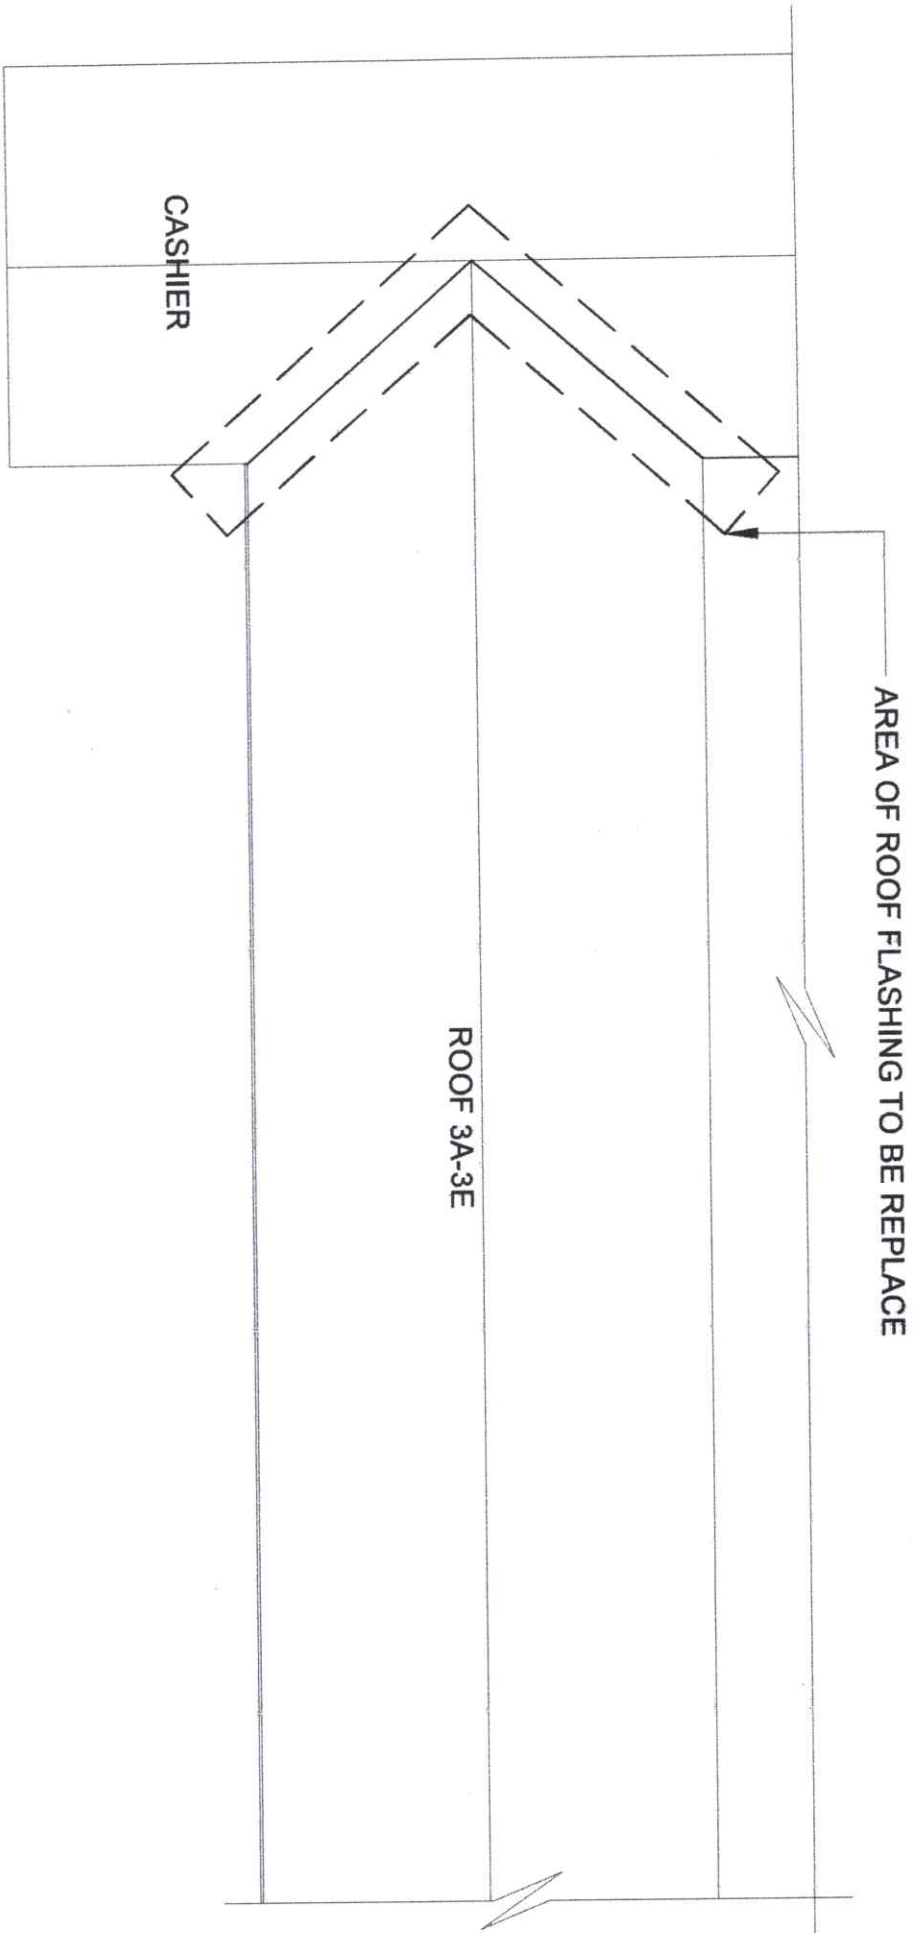

**1** REPLACEMENT OF ROOF FLASHING LOCATION  
 A/B SCALE  
 NDTs

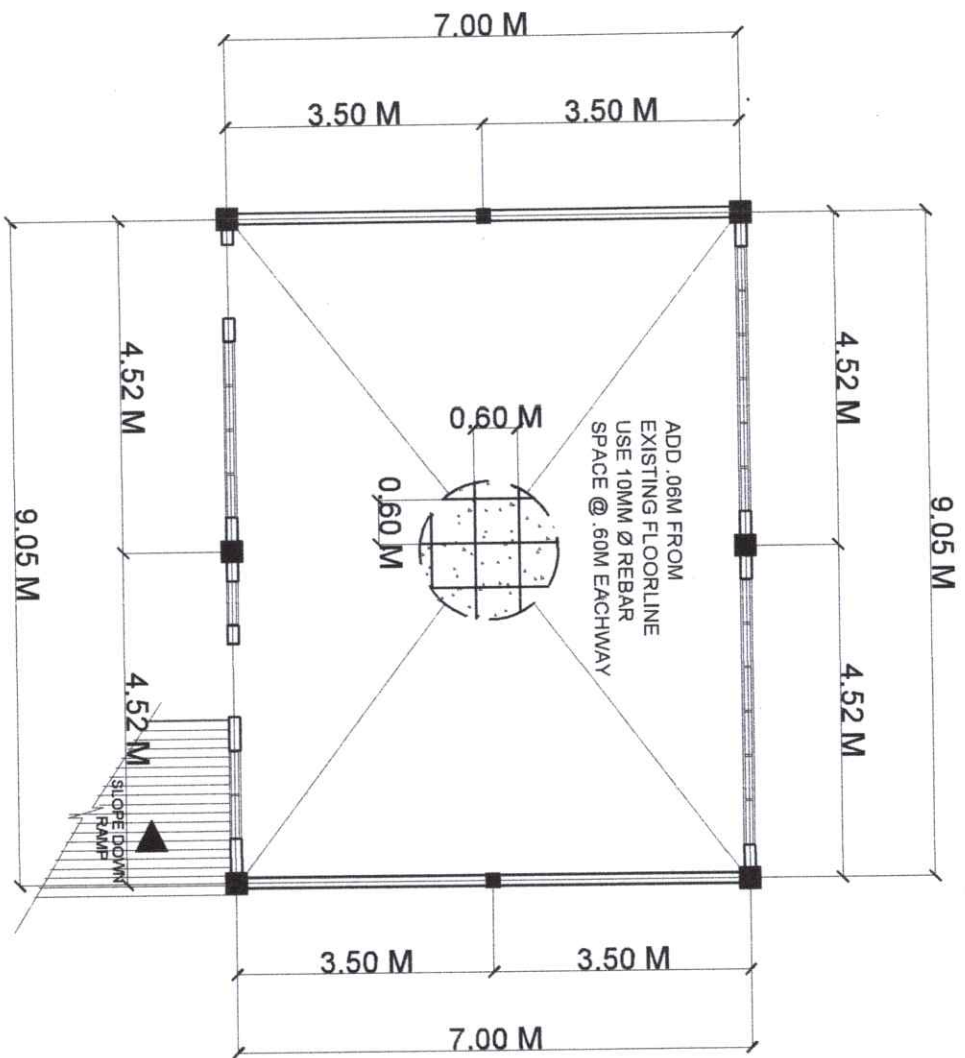

1 ROOM 3A SLAB DETAIL  
 S1 SCALE 1:100 MTS

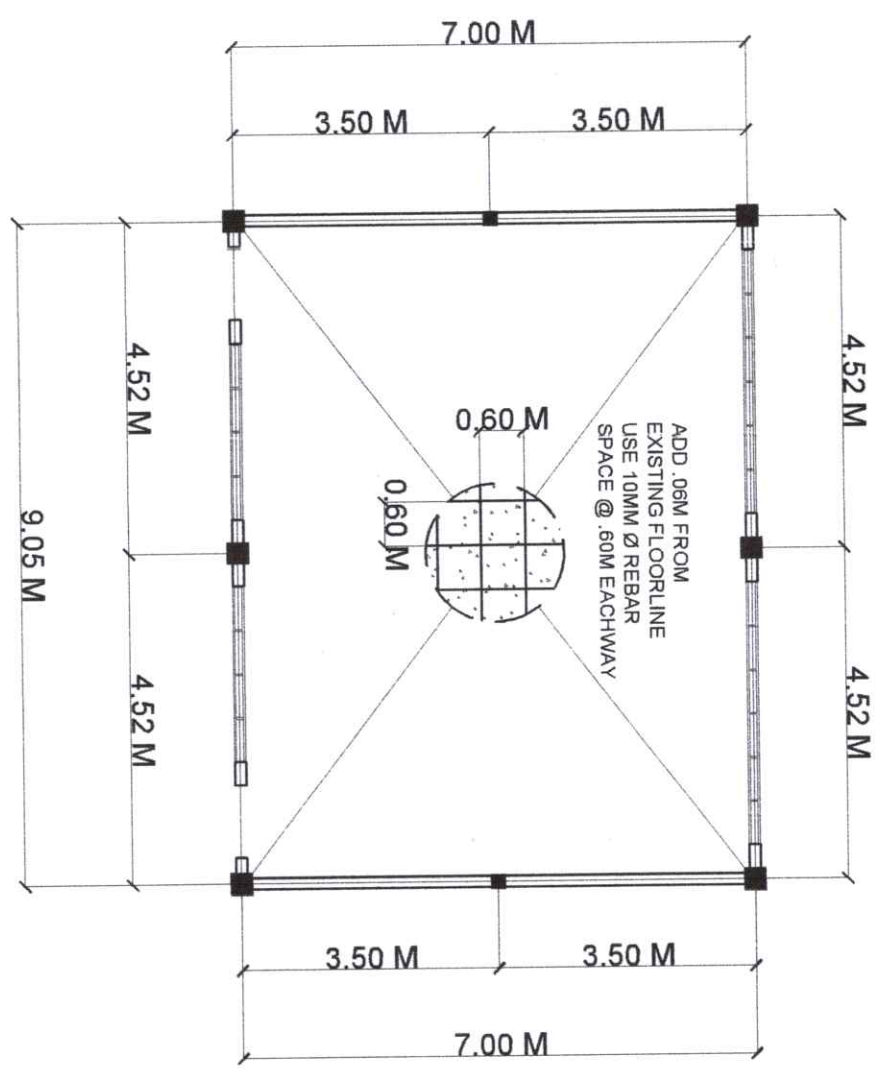

2 TYPICAL SLAB DETAIL  
 (ROOM 3B TO 3E)  
 S1 SCALE 1:100 MTS





Republic of the Philippines  
 CARLOS HILADO MEMORIAL  
 STATE UNIVERSITY  
 Negros Occidental

PROJECT TITLE: REPAIR OF ACADEMIC BUILDING 2 (ROOM 3A TO 3E) PHASE 2	ENDORSED BY: <i>[Signature]</i> DR. EDWIN H. BUENA CAMPUS DIRECTOR	CHECKED BY: <i>[Signature]</i> ENGR. JUN-JUN MARQUEZ PHYSICIAN DIRECTOR	RECOMMENDING APPROVAL: <i>[Signature]</i> Mrs. ROSALINDA V. TUVILLA, J.D. VICE PRESIDENT FOR ADMINISTRATION	APPROVED: <i>[Signature]</i> NORBERTO P. MANGULABAN, PH.D. SIC PRESIDENT III	PREPARED / CHECKED BY: <i>[Signature]</i> FEDERICA V. DENISA JR., P.L.D. CAMPUS PHYSICAL PLANT AND FACILITIES ANGEL G. MANGAR CAMPUS SUPERVISOR	SHEET NO. <b>S 1</b>	PAGE NO.
--	---	--	--	---	--	-------------------------	----------



Republic of the Philippines  
**CARLOS HILADO MEMORIAL  
 STATE UNIVERSITY**  
 Negros Occidental

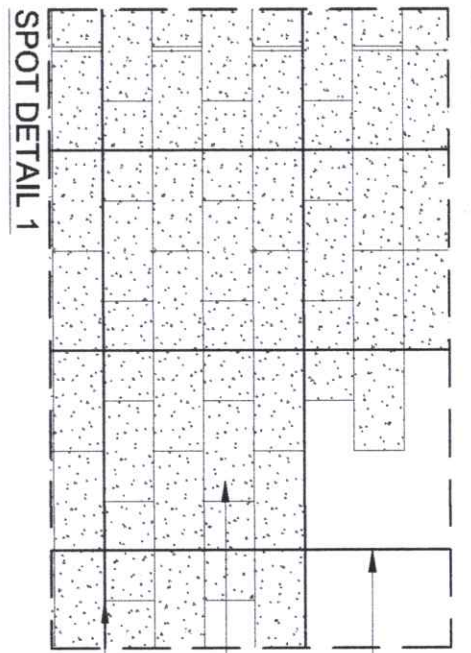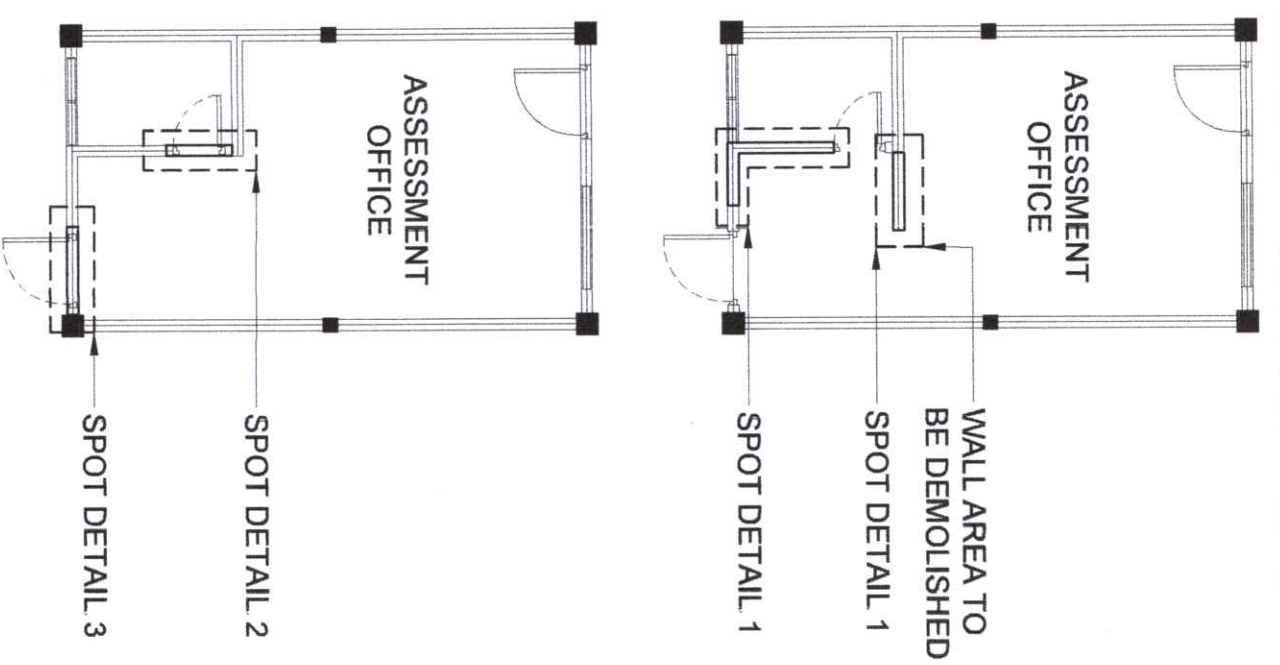


USE VERTICAL 10MM Ø REBARS SPACE @ 0.90M


USE 4" CHB

USE 10MM Ø HORIZONTAL BARS PLACE @ EVERY 4 LAYERS OF CHB

**1** CONCRETE WALL DETAIL  
 SCALE S12

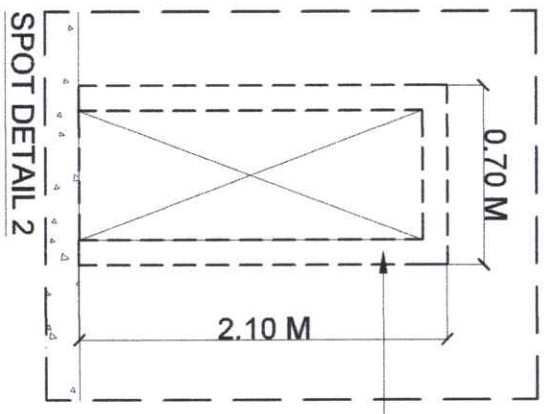

CONCRETE DOOR JAMB (SEE DETAIL)

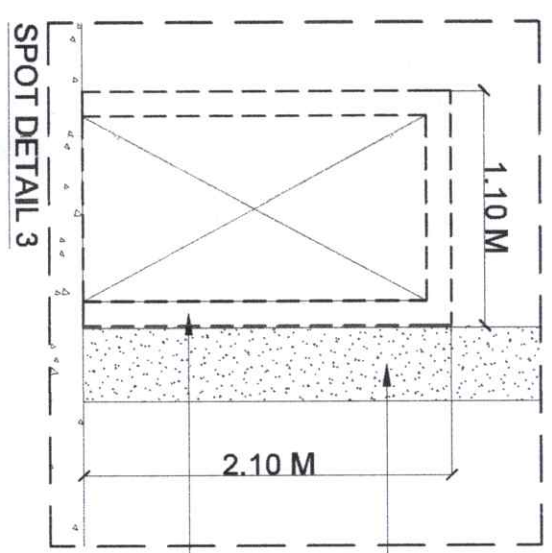

EXISTING COLUMN

CONCRETE DOOR JAMB (SEE DETAIL)

**2** CONCRETE DOOR JAMB LOCATION PLAN  
 SCALE S12

ENDORSED BY:

*[Signature]*  
 DR. EDWIN H. BUGNA  
 CAMPUS DIRECTOR

CHECKED BY:

*[Signature]*  
 ENGR. JUN-JUN MARQUEZ  
 PROJECT DIRECTOR

RECOMMENDING APPROVAL:

*[Signature]*  
 MRS. ROSALINDA V. TUVILLA, J.D.  
 VICE PRESIDENT FOR ADMINISTRATION

APPROVED:

*[Signature]*  
 NORBERTO F. MANDUJABAN, PH.D.  
 SUC PRESIDENT III

PREPARED / CHECKED BY:

*[Signature]*  
 FEDERICK V. DENISA JR., P.H.D.  
 CAMPUS PHYSICAL PLANT AND FACILITIES  
 ANGELO M. MAGAR  
 CAMPUS ENGINEER

SHEET NO. | PAGE NO.

**S 2**

PROJECT TITLE:  
 REPAIR OF ACADEMIC BUILDING 2  
 (ROOM 3A TO 3E) PHASE 2  
 PROJECT LOCATION: ALLAS CAMPUS, BACOLOD CITY



Republic of the Philippines  
**CARLOS HILADO MEMORIAL  
 STATE UNIVERSITY**  
 Negros Occidental

PROJECT TITLE:  
**REPAIR OF ACADEMIC BUILDING 2  
 (ROOM 3A TO 3E) PHASE 2**

ENDORSED BY:  
  
**DR. EDWIN H. BUDNA**  
 CAMPUS DIRECTOR




CHECKED BY:  
  
**ENGR. JUY-LIN MARQUIE**  
 PRDM DIRECTOR

RECOMMENDING APPROVAL:  
  
**Mrs. ROSA LINDA V. TUVILLA, J.D.**  
 VICE PRESIDENT FOR ADMINISTRATION

APPROVED:  
  
**NORBERTO P. MANGUALABAN, Ph.D.**  
 SUC PRESIDENT III


PREPARED / CHECKED BY:  
  
**FREDERICK V. DENIS, JR., Ph.D.**  
 CAMPUS PHYSICAL PLANT AND FACILITIES  
 ANCHOR OFFICER  
**CAMPUS OFFICER**

SHEET NO. | PAGE NO.  
**S 3**

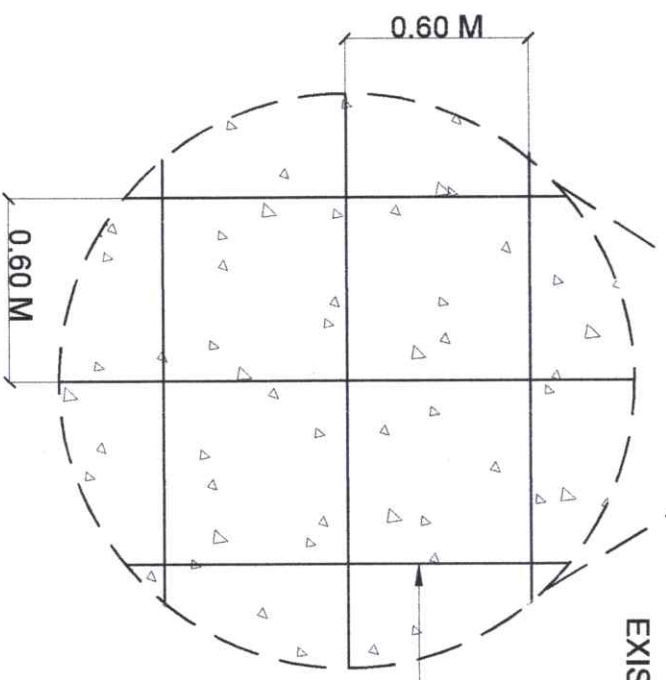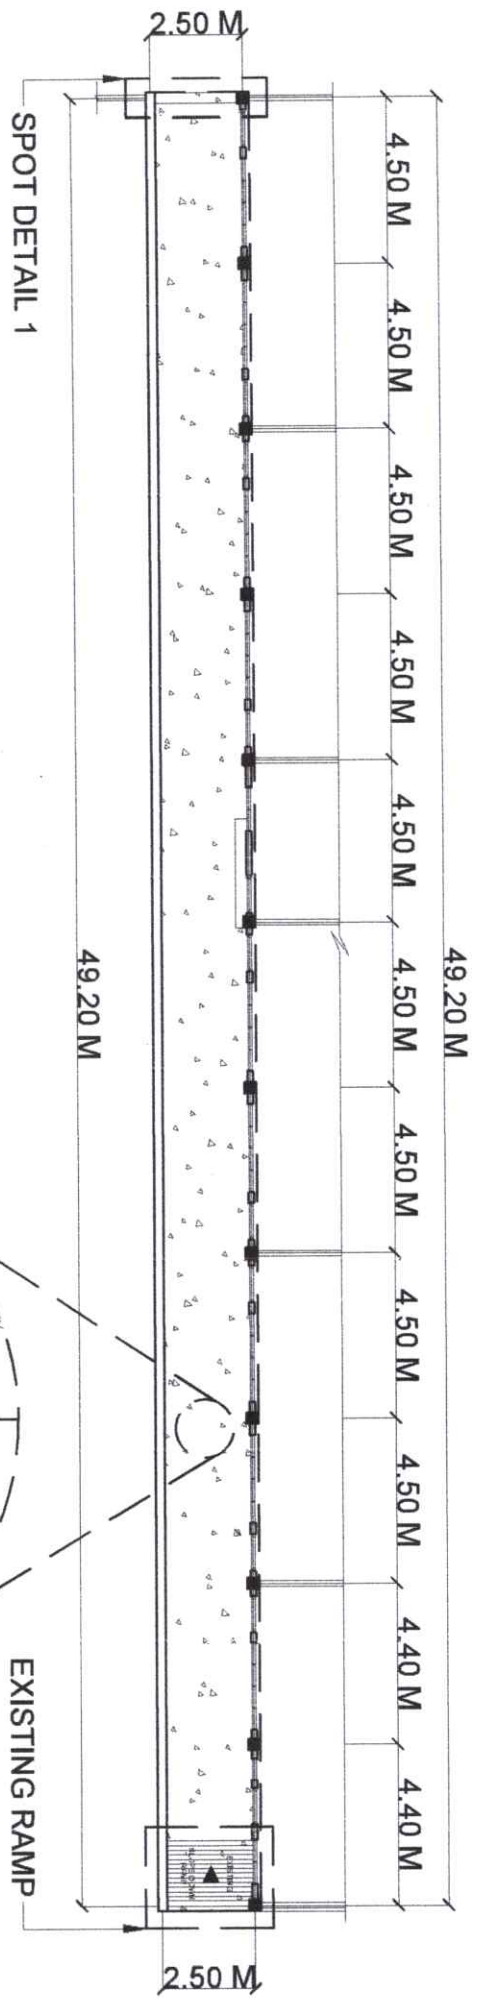
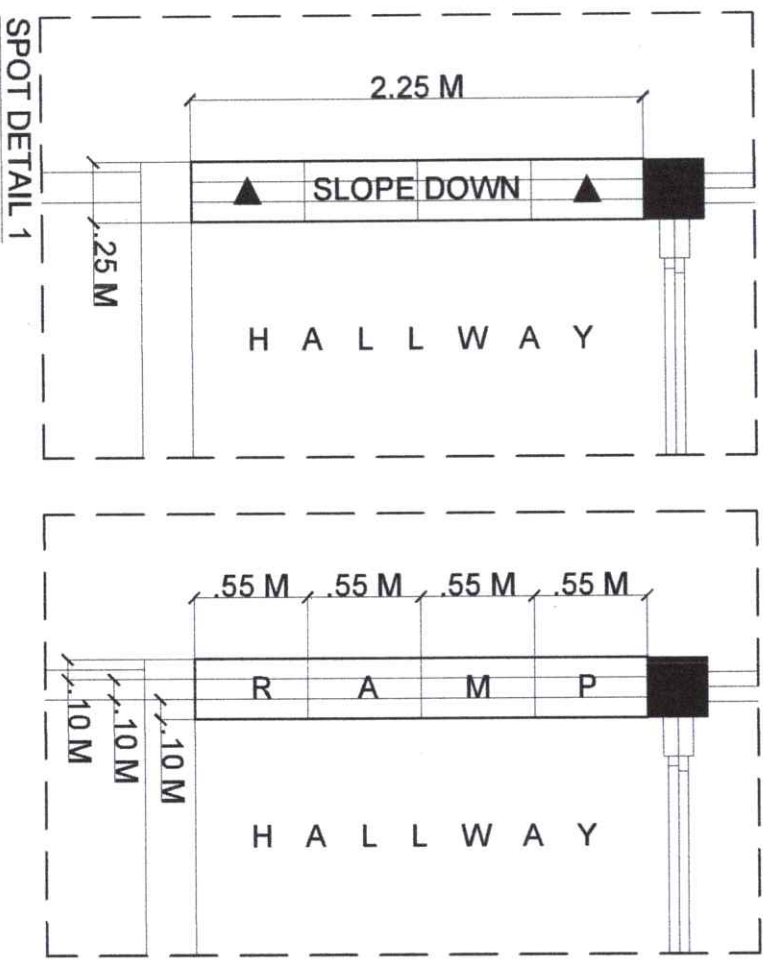


**1 HALLWAY & RAMP DETAIL**  
 S3 SCALE  
 NDTs

ADD .06M FROM  
 EXISTING FLOOR  
 LINE USE 10 MM Ø  
 REBAR SPACE  
 @ .60M EACHWAY

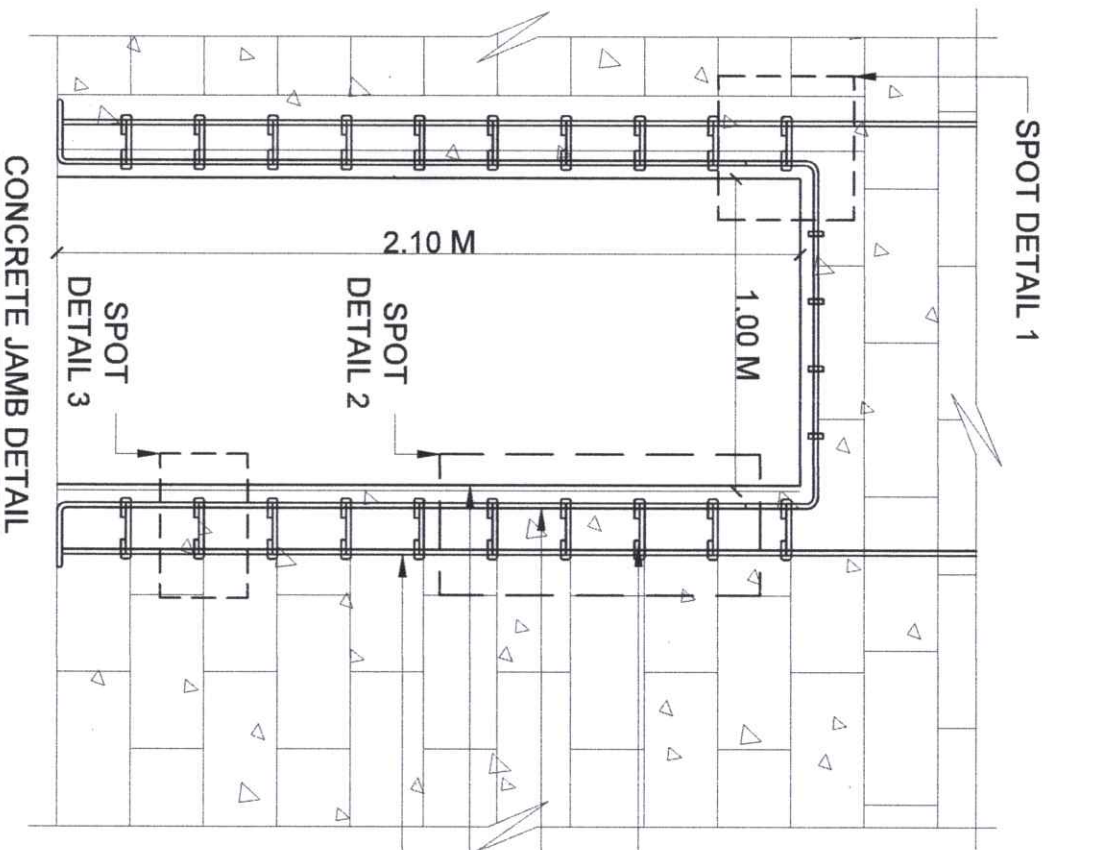

**1** CONCRETE DOOR JAMB DETAIL (1)  
 S 4 SCALE

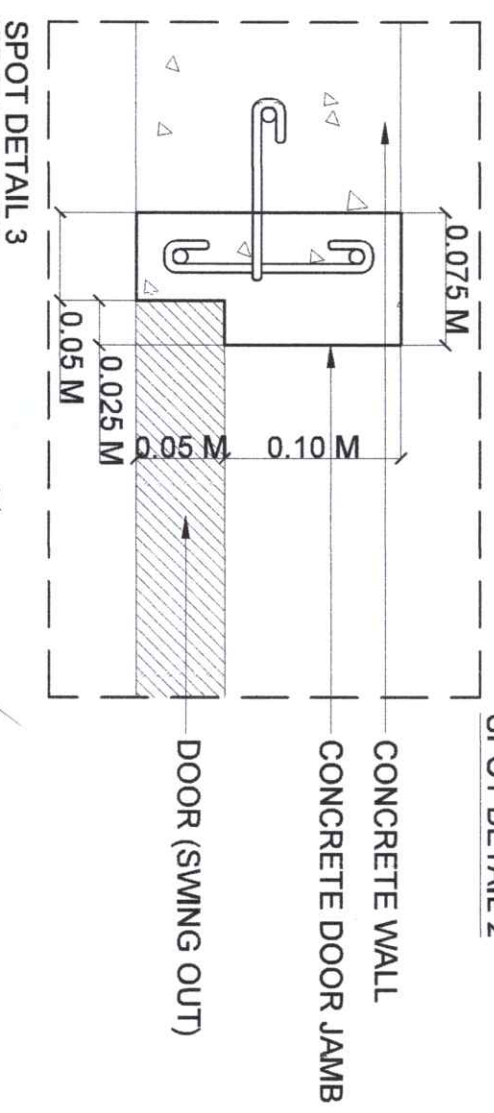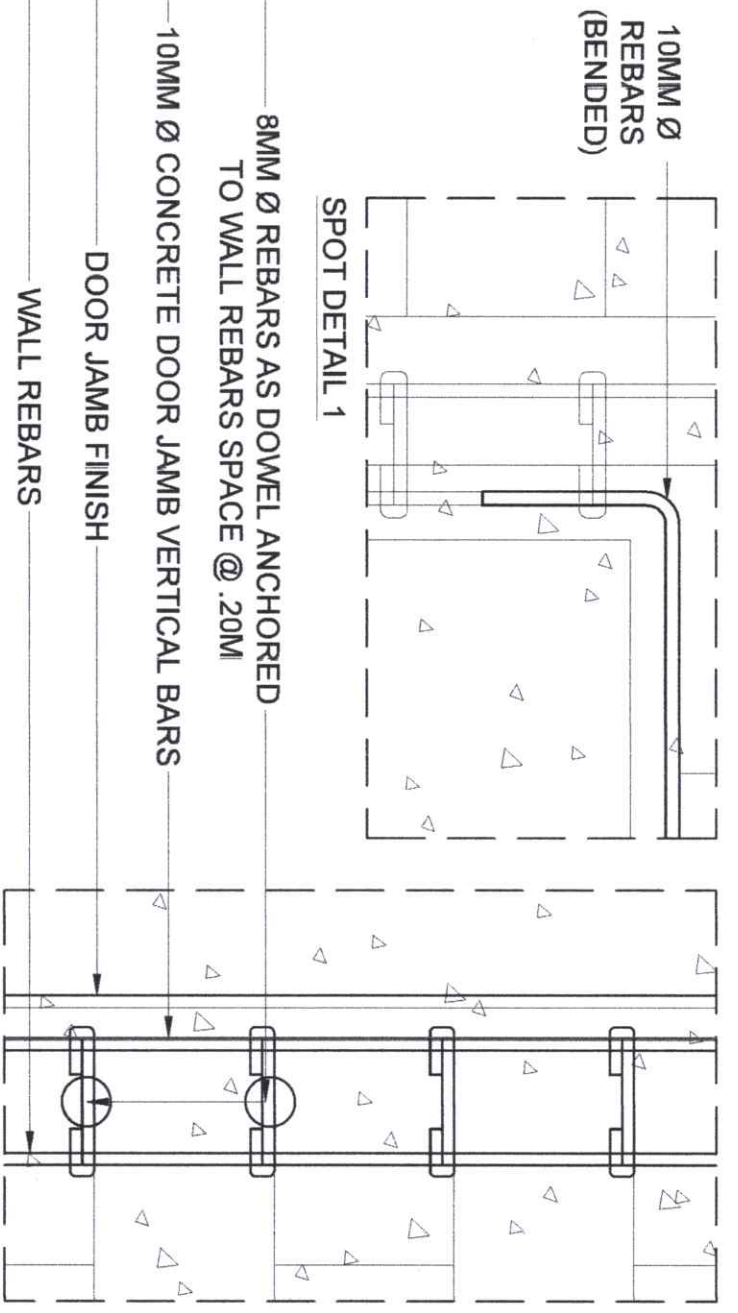

Republic of the Philippines  
**CARLOS HILADO MEMORIAL**  
 STATE UNIVERSITY  
 Negros Occidental

PROJECT TITLE: **REPAIR OF ACADEMIC BUILDING 2**  
 (ROOM 3A TO 3E) PHASE 2  
 PROJECT LOCATION: ALLIS CAMPUS, BACOLOD CITY


ENDORSED BY: *[Signature]*  
 DR. EDWIN H. BUGNA  
 CAMPUS DIRECTOR

CHECKED BY: *[Signature]*  
 ENYER JUN-JUN MARQUEZ  
 PPDIT Director

RECOMMENDING APPROVAL: *[Signature]*  
 Mrs. ROSALINDA V. TUVILLA, J.D.  
 VICE PRESIDENT FOR ADMINISTRATION




APPROVED: *[Signature]*  
 NORBERTO P. MANGULABNAN, PH.D.  
 SUC PRESIDENT



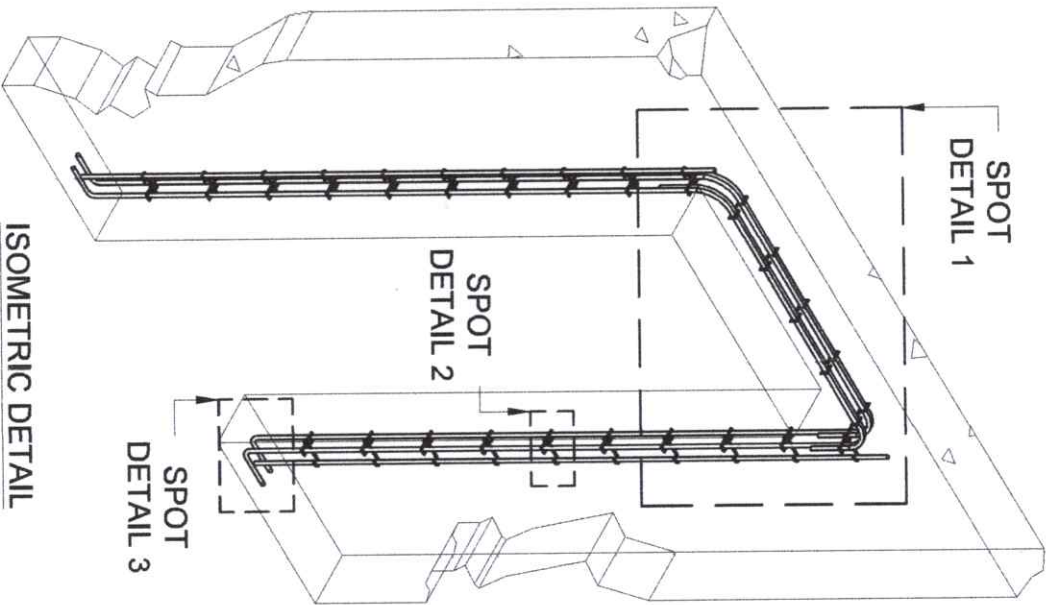


PREPARED / CHECKED BY: *[Signature]*  
 FEDERICO V. DENISA JR., P.H.D.  
 CAMPUS PHYSICAL PLANT AND FACILITIES  
 ANGELO M. TAGAR  
 CAMPUS ENGINEER

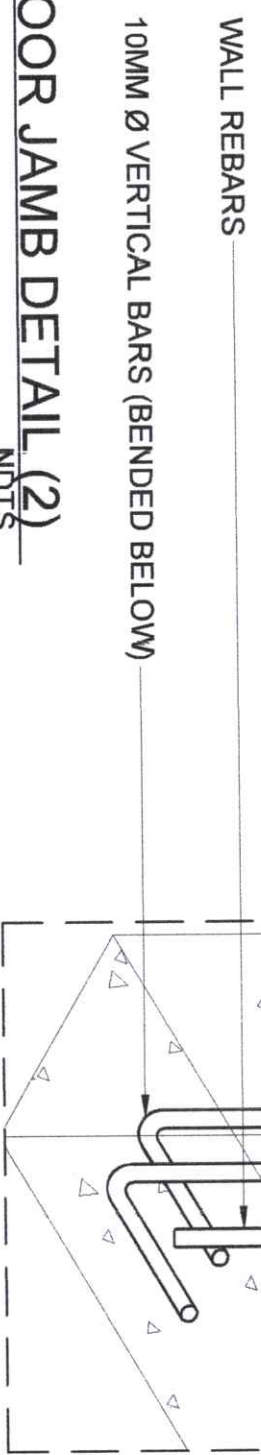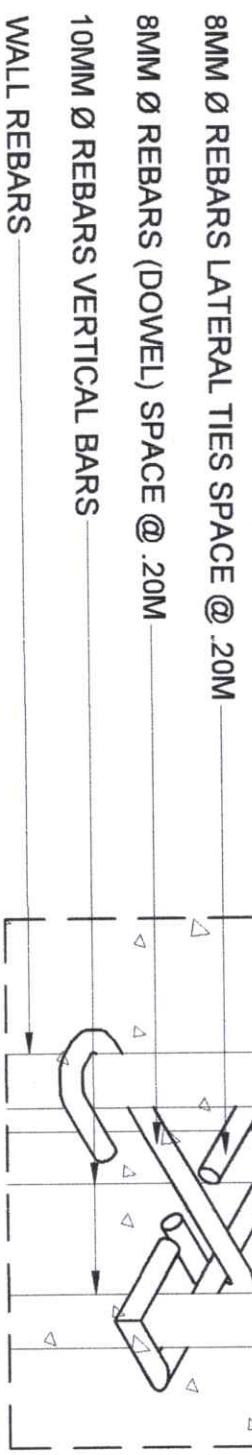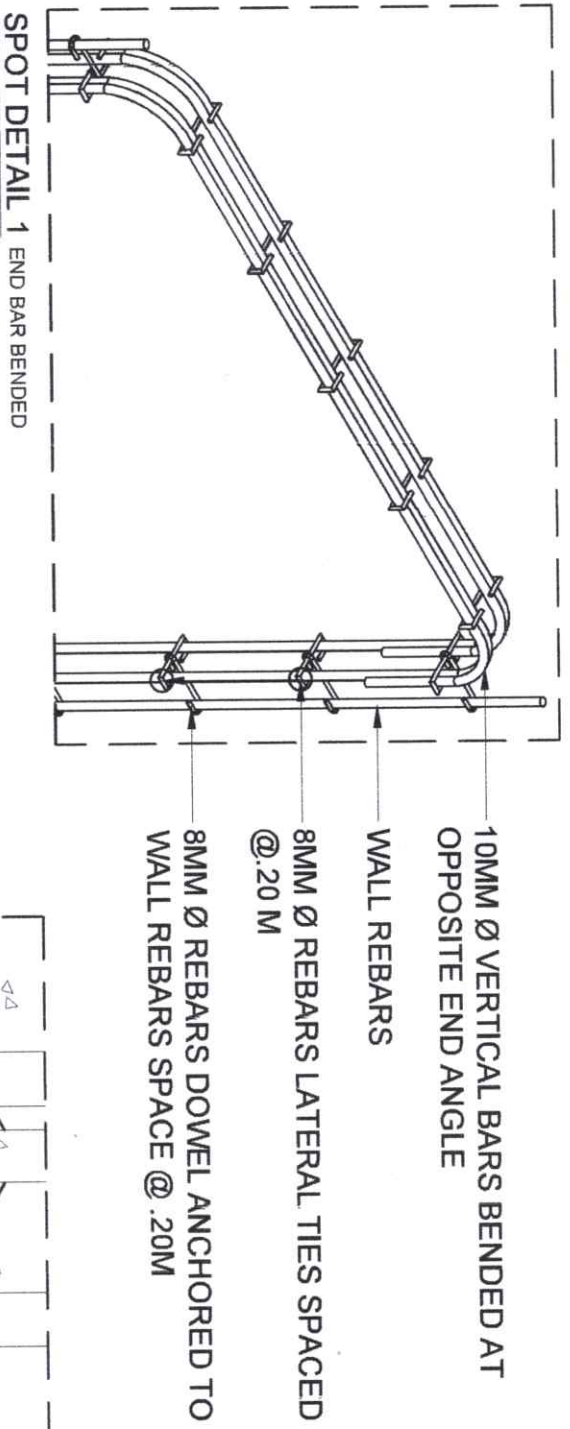

ISOMETRIC DETAIL


**1** CONCRETE DOOR JAMB DETAIL (2)  
 SCALE NDTs



 Republic of the Philippines <b>CARLOS HILADO MEMORIAL STATE UNIVERSITY</b> Negros Occidental	PROJECT TITLE: REPAIR OF ACADEMIC BUILDING 2 (ROOM 3A TO 3E) PHASE 2	ENDORSED BY: 	CHECKED BY: 	RECOMMENDING APPROVAL: 	APPROVED: 	PREPARED / CHECKED BY: FEDERICO V. DENISA JR., P.H.D. CAMPUS PHYSICAL PLANT AND FACILITIES ANGEL S. AGAR CAMPUS FACILITIES	SHEET NO. <b>S 5</b>
	PROJECT LOCATION: ALJIS CAMPUS, BACOLOLO CITY	DR. EDWIN H. BUGNA CAMPUS DIRECTOR	ENGR. JUNJUN MARQUEZ CAMPUS DIRECTOR	Mrs. ROSALINDA V. TUVILLA, J.D. VICE PRESIDENT FOR ADMINISTRATION	NORBERTO P. MANGALABANAN, PH.D. SUC PRESIDENT III		PAGE NO.




EXISTING WALL FAN CIRCUIT BREAKER LOCATION

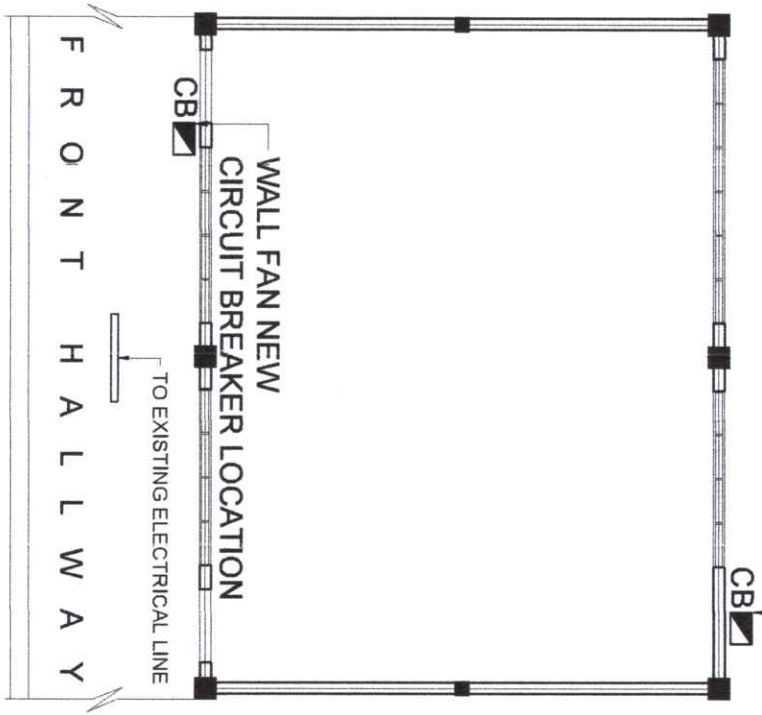

**TYPICAL CEILING LIGHTING  
OUTLET LAYOUT (ROOM 3C TO 3E)**  
1:100 MTS

**E1**  
SCALE

EXISTING WALL FAN CIRCUIT BREAKER LOCATION

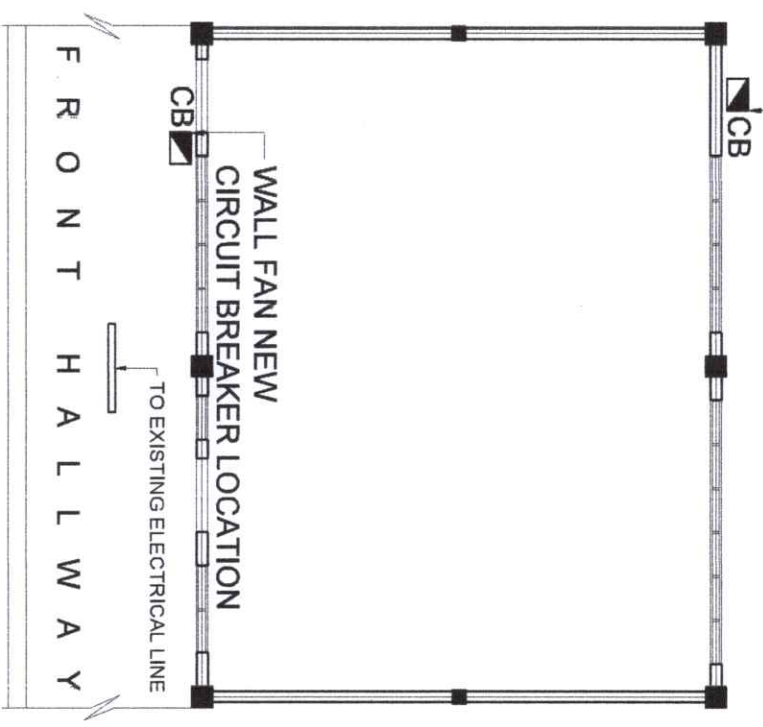


**TYPICAL CEILING LIGHTING  
OUTLET LAYOUT (ROOM A, B AND D)**  
1:100 MTS

**E1**  
SCALE



Republic of the Philippines  
**CARLOS HILADO MEMORIAL  
STATE UNIVERSITY**  
Negros Occidental


<b>PROJECT TITLE:</b>	<b>ENDORSED BY:</b>	<b>CHECKED BY:</b>	<b>RECOMMENDING APPROVAL:</b>	<b>APPROVED:</b>	<b>PREPARED / CHECKED BY:</b>	<b>SHEET NO.</b>	<b>PROJECT NO.</b>
REPAIR OF ACADEMIC BUILDING 2 (ROOM 3A TO 3E) PHASE 2	DR. EDWIN H. BUBINA	ENGR. JUDY UN MARQUEZ CPDM DIRECTOR	Mrs. ROSALINDA V. VILLALBA, J.D. VICE PRESIDENT FOR ADMINISTRATION	NORBERTO P. MANGALABAN, PH.D. SUC PRESIDENT III	FEDERICO V. DENISA, JR., PH.D. CAMPUS PHYSICAL PLANT AND FACILITIES ANGEL M. MANGALABAN CAMPUS ELECTRICAL	<b>E1</b>	
PROJECT LOCATION: ALIIS CAMPUS, BACOLOD CITY							

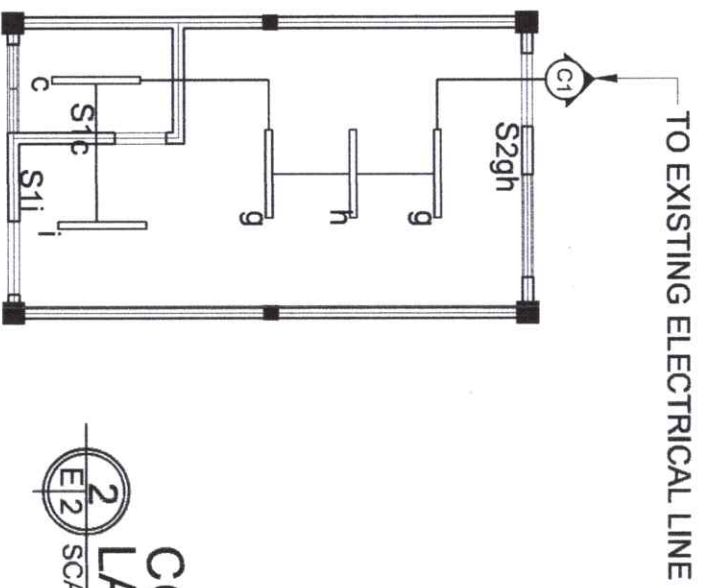

**CEILING LIGHTING OUTLET  
LAYOUT (ACCOUNTING AND ASSESSMENT)**

**1**  
E2 SCALE


1:100 MTS

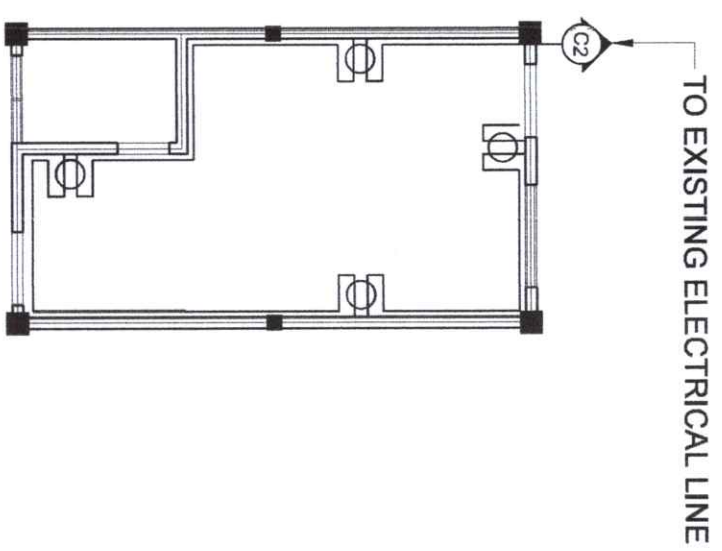

**CONVENIENCE OUTLET  
LAYOUT (ACCOUNTING AND ASSESSMENT)**

**2**  
E2 SCALE

1:100 MTS

 <p>Republic of the Philippines <b>CARLOS HILADO MEMORIAL STATE UNIVERSITY</b> Negros Occidental</p>	PROJECT TITLE:	ENDORSED BY:	CHECKED BY:	RECOMMENDING APPROVAL:	APPROVED:	PREPARED / CHECKED BY:	SHEET NO.	PAGE NO.
	REPAIR OF ACADEMIC BUILDING 2 (ROOM 3A TO 3E) PHASE 2	DR. EDWIN H. BUGNA CAMPUS DIRECTOR	ENG. JAYJUN MARQUE PRD. DIRECTOR	MRS. ROSALINDA V. TUVILLA, J.D. VICE PRESIDENT FOR ADMINISTRATION	NORBERTO P. MANGULABMAN, Ph.D. SUC PRESIDENT III	FEDERICO A. DENISA JR., P.H.D. CAMPUS PHYSICAL PLANT AND FACILITIES ANGEL D. TAGGAR CAMPUS DEVELOPMENT	<b>E 2</b>	
PROJECT LOCATION: ALJUS CAMPUS, BACCOLOD CITY								

# SCHEDULE OF LOADS (ADDITIONAL)

CIRCUIT NO.	LOAD DESCRIPTION	WATTS	VOLTS	AMPHERE	CIRCUIT PROTECTION	WIRE	CONDUIT
C1	5 CLO	500	230	2.17	20 AT	3.5 mm <sup>2</sup> THW WIRE	20 mm $\varnothing$
C2	4 CO (TWO GANG)	1440	230	6.26	30 AT	5.5 mm <sup>2</sup> THW WIRE	20 mm $\varnothing$
<b>TOTAL:</b>				<b>8.43 A</b>			

## ELECTRICAL SPECIFICATIONS

1. ALL ELECTRICAL WORKS AND INSTALLATION SHALL COMPLY WITH THE PROVISIONS OF THE LATEST EDITION OF THE PHILIPPINE ELECTRICAL CODE, REPUBLIC ACT NO. 7920, RULES AND REGULATIONS OF THE NATIONAL AND LOCAL CIVIL AUTHORITIES AND IN CONSONANT WITH THE UTILITY COMPANY.
2. THE ELECTRICAL INSTALLATION SHALL BE UNDER THE DIRECT SUPERVISION OF THE DULY LICENSED ELECTRICAL ENGINEER AS PROVIDED IN THE RA NO. 7920.
3. THE MAIN SERVICE ENTRANCE CONDUCTOR SHALL BE 10 mm<sup>2</sup> THHN COPPER WIRE IN PLUS 4.00 mm<sup>2</sup> THHN GROUND WIRE 1/2 DIA. CONDUIT.
4. THE MAIN CIRCUIT BREAKER SHALL BE 20 AMPERES, MOLDED CASE CIRCUIT BREAKER, 220 VOLTS, SINGLE POLES AS INDICATED IN THE SCHEDULE OF LOADS AND SINGLE LINE DIAGRAM. EACH CIRCUIT PROTECTION SHALL HAVE A CIRCUIT BREAKER WITH 25 KAIC. THE AMPACITY RATING IS INDICATED IN THE SCHEDULE OF LOADS.
5. THE SIZES OF THE BRANCHES CONDUCTORS SHALL BE IN ACCORDANCE WITH THE TABULATED SCHEDULE OF LOADS AND PLACED INSIDE A RIGID STEEL CONDUIT. ALL WIRES SHALL BE THW OR THHN.
6. REVISIONS, ALTERATION IN THE DESIGN SHALL BE DONE WITH THE PRIOR APPROVAL OF THE DESIGNING ELECTRICAL ENGINEER AND THE OWNER. ANY LOAD NOT FOUND IN HE ELECTRICAL PLAN HAS NOT BEEN CONSIDERED IN THE DESIGN.
7. ALL MATERIALS SHALL BE BRAND NEW AND UL LISTED.


## LEGEND

—	CEILING LIGHT OUTLET
⊕	CIRCUIT HOMERUN
S2ab	TWO GANG SWITCH CONDUIT
⊕	CONVENIENCE OUTLET
☑ CGB / PB	CIRCUIT BREAKER



Republic of the Philippines  
CARLOS HILADO MEMORIAL  
STATE UNIVERSITY  
Negros Occidental


PROJECT TITLE: <b>REPAIR OF ACADEMIC BUILDING 2 (ROOM 3A TO 3E) PHASE 2</b>	ENDORSED BY: 	CHECKED BY: 	RECOMMENDING APPROVAL: 	APPROVED: 	PREPARED / CHECKED BY: 
PROJECT LOCATION: <b>ALJAS CAMPUS, BACOLOD CITY</b>	DR. EDWIN H. BUGNA CAMPUS DIRECTOR	ENGR. JUN-JUN MARQUEZ PHDm DIRECTOR	MRS. ROSALINDA V. TUVILLA, JR. VICE PRESIDENT FOR ADMINISTRATION	NORBERTO P. MANGOULABNAN, PH.D. SUC PRESIDENT III	FEDERICO A. DEMISA JR., PH.D. CAMPUS PHYSICAL PLANT AND FACILITIES ANGEL CHAGAR CAMPUS CHIEF
<b>E 3</b>					SHEET NO. PAGE NO.

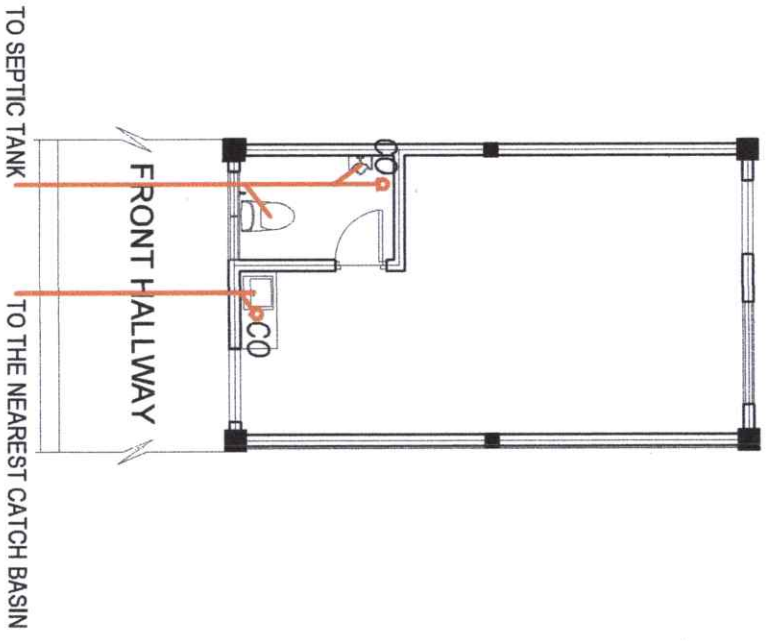

**SANITARY LAYOUT  
(ACCOUNTING AND ASSESSMENT)**

①  
P1  
SCALE

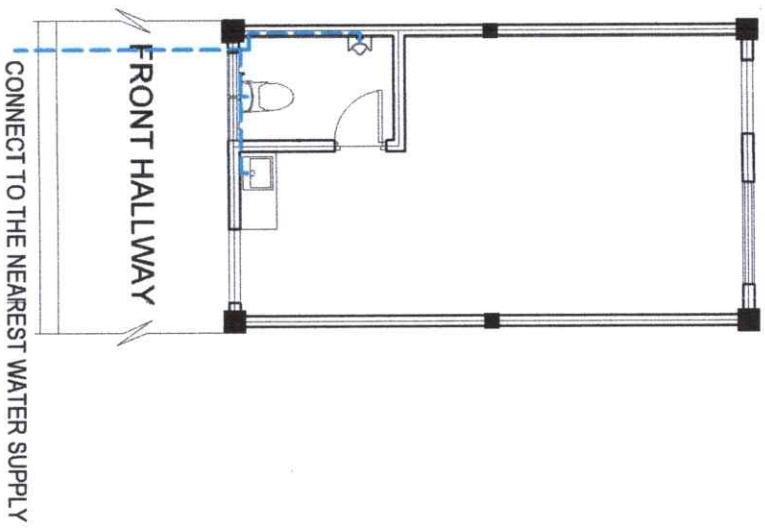


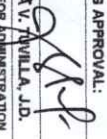
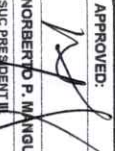
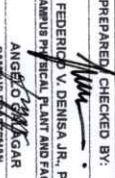
1:100 MTS



**WATER SUPPLY LAYOUT  
(ACCOUNTING AND ASSESSMENT)**

①  
P2  
SCALE

1:100 MTS

 Republic of the Philippines <b>CARLOS HILADO MEMORIAL STATE UNIVERSITY</b> Negros Occidental	<b>PROJECT TITLE:</b> REPAIR OF ACADEMIC BUILDING 2 (ROOM 3A TO 3E) PHASE 2	<b>ENDORSED BY:</b>  DR. EDWIN H. BUGNA CAMPUS DIRECTOR	<b>CHECKED BY:</b>  EMYR J. MARROQUEZ FLDW DIRECTOR	<b>RECOMMENDING APPROVAL:</b>  MRS. ROSALYN V. AVILLA, J.D. VICE PRESIDENT FOR ADMINISTRATION	<b>APPROVED:</b>  NORBERTO P. MANGULABNAN, Ph.D. SUC PRESIDENT III	<b>PREPARED/CHECKED BY:</b>  FEDERICO V. DEMISA, JR., Ph.D. CAMPUS PHYSICAL PLANT AND FACILITIES ANGELO M. GARGAR CAMPUS ENGINEER	<b>SHEET NO:</b> <b>P 1</b>	<b>PAGE NO:</b> <b>1</b>
	<b>PROJECT LOCATION:</b> ALIJS CAMPUS, BACOLOD CITY	<b>CAMPUS DIRECTOR</b>	<b>VICE PRESIDENT FOR ADMINISTRATION</b>	<b>SUC PRESIDENT III</b>	<b>CAMPUS ENGINEER</b>			