



Bid Notice Abstract

Request for Quotation (RFQ)

Reference Number 12084308
Procuring Entity CARLOS HILADO MEMORIAL STATE UNIVERSITY
Title Procurement of Labor and Materials for the Rehabilitation of Footwalk and Canopy (PPDM Office to Student Center) at Fortune Towne Campus
Area of Delivery Negros Occidental

Solicitation Number:	RFQ 25-260	Status	Pending
Trade Agreement:	Implementing Rules and Regulations	Associated Components	6
Procurement Mode:	Negotiated Procurement - Small Value Procurement (Sec. 53.9)	Bid Supplements	0
Classification:	Civil Works	Document Request List	0
Category:	Construction Projects	Date Published	30/05/2025
Approved Budget for the Contract:	PHP 540,000.00	Last Updated / Time	29/05/2025 16:37 PM
Delivery Period:	45 Day/s	Closing Date / Time	05/06/2025 09:00 AM
Client Agency:			
Contact Person:	Rowena De la Vida Prado Administrative Assistant II Mabini Street Talisay City Negros Occidental Philippines 6115 63-34-7120005 Ext.142 63-939-9296624 bac.sec@chmsu.edu.ph		

Description

Republic of the Philippines
 CARLOS HILADO MEMORIAL STATE UNIVERSITY
 Talisay City, Negros Occidental
 Mobile Phone Number: 0939 929 6624
 bac.sec@chmsu.edu.ph

REQUEST FOR QUOTATION
 Page 1 of 10
 Date: MAY 28, 2025
 Quotation No. 25-260

Please quote your lowest price on the item/s listed below, stating the shortest time of delivery and submit your quotation duly signed by your representative not later than _____ in the return envelope attached herewith.

DR. ANDREW EUSEBIO S.TAN
 BAC Chairman

NOTE:

- ALL ENTRIES MUST BE TYPEWRITTEN
- DELIVERY PERIOD WITHIN 45 CALENDAR DAYS
- WARRANTY SHALL BE FOR A PERIOD OF SIX (6) MONTHS FOR SUPPLIES & MATERIALS, ONE (1) YEAR FOR EQUIPMENT, FROM DATE OF ACCEPTANCE BY THE PROCURING ENTITY

4. PRICE VALIDITY SHALL BE FOR A PERIOD OF _____ CALENDAR DAYS
 5. G-EPS REGISTRATION CERTIFICATE SHALL BE ATTACHED UPON SUBMISSION OF THE QUOTATION
 6. BIDDERS SHALL SUBMIT ORIGINAL BROCHURES SHOWING CERTIFICATIONS OF THE PRODUCT BEING OFFERED

ITEM DESCRIPTION OF WORKS QTY. UNIT MATERIAL COST LABOR COST TOTAL COST
 NO. Unit Cost Material Sub-Total Cost Unit Cost Labor Sub-Total Cost

ONE (1) LOT
 LABOR AND MATERIALS FOR THE REHABILITATION OF FOOTWALK AND CANOPY (PPDM OFFICE TO STUDENT CENTER) AT FORTUNE-TOWNE CAMPUS

SCOPE OF WORKS

1.0 GENERAL REQUIREMENTS

- 1.1 Mobilization and Demobilization
- 1.2 Concreting and Rebarworks
- 1.3 Demolition and Removal of structures
- 1.3.1 Existing Roofing sheets and accessories (A=75sq.m)
- 1.3.2 Existing roof framing and steel trusses
- 1.3.3 Demolition and removal of existing ramps
- 1.4 Earthworks (Excavation, Backfilling & Compaction)
- 1.5 Forms and Scaffolds
- 1.6 Safety Occupational Hazzard

2.0 STRUCTURAL WORKS

- 2.1 Concreting and Rebarworks
- 2.1.1 additional slab at Covered footwalk
- 2.1.2 Concrete landings
- 2.1.3 Concrete ramps
- 2.1.4 Concrete stairs
- 2.1.5 Concrete pedestal
- 2.2 Steel Works and Framing Works
- 2.2.1 Fabrication of Roof trusses
- 2.2.2 Fabrication of Steel rafters and roof framings
- 2.2.3 Installation of additional height for steel columns

3.0 ROOFING WORKS

- 3.1 Installation of Ribtype Roofing and hardware and accessories
- 3.2 Installation of Ridge roll
- 3.3 Installation of wall flashing

4.0 MASONRY WORKS

- 4.1 CHB laying for ramps and landing

5.0 TILING WORKS

- 5.1 Installation of 60m x 60m non-skid floor tiles at landings and ramps
- 5.2 Installation of 15m x 60m non-skid floor tiles at landings and ramps

6.0 PAINTING WORKS

- 6.1 Surface preparation and painting of pedestal, steel post, full truss, roofing joist and fascia frame at walk way canopy (zinc chromate paint) 3-coats
- 6.2 Surface preparation and painting of pedestal, steel post, rafter, roofing joist and fascia frame at walk way canopy
- 6.3 Surface preparation and painting of ramps and landings walls (semi-gloss paint) 3-coats
- 6.4 Surface preparation and painting of steel gate (zinc chromate paint) 3-coats

7.0 SPECIAL WORKS

- 7.1 Fabrication and Installation of stainless steel handrail

8.0 ELECTRICAL WORKS

- 8.1 Installation of ceiling lights, switches, including electrical wirings, rough-ins, power outlets and accessories (see plan)

9.0 MISCELLANEOUS WORKS

BILL OF QUANTITIES

1.0 GENERAL REQUIREMENTS

- 1.1 Mobilization and Demobilization 1.00 lot
- 1.2 Site clearing, cleaning and hauling 1.00 lot
- 1.3 Demolition and Removal of structures 1.00 lot
- 1.3.1 Existing Roofing sheets and accessories (A=75sq.m)
- 1.3.2 Existing roof framing and steel trusses
- 1.3.3 Demolition and removal of existing ramps
- 1.4 Earthworks (Excavation, Backfilling & Compaction) 1.00 lot
- 1.5 Forms and Scaffolds 1.00 lot
- 1.6 Safety Occupational Hazzard 1.00 lot
- Sub-total, 1.0 (GENERAL REQUIREMENTS)

2.0 STRUCTURAL WORKS

- 2.1 Concreting and Rebarworks
- 2.1.1 Portland Cement 40kgs (class A) 102.00 bgs
- 2.1.2 Fine mixing sand 9.00 cu.m
- 2.1.3 3/4" Gravel 17.00 cu.m
- 2.1.4 10mm Ø Deformed bars @ 6.00m 106.00 lght
- 2.1.5 # 16 GI wire 2.00 kg.
- 2.1.6 Steel cutting disc 25.00 pcs
- 2.1.7 2" GI pipe @ 6 1.00 pcs
- Sub-total, 2.1 (Concreting and Rebarworks)
- 2.2 Steel Works
- 2.2.1 C-Purlins 1.2mm x 2" x 4" x 1.2mm @ 6.00 m 58.00 lghts
- 2.2.2 Welding Rod 35.00 kls

2.2.3 Steel Cutting Disc 4" Ø 22.00 pcs
 2.2.4 Grinding Stone 4" Ø 15.00 pcs
 Sub-total, 2.2 (Steel Works and Framing Works)

3.0 ROOFING WORKS

3.1 Pre-painted 0.4mm thick x 1.05m Ribtype Roofing Sheet (Grey) 46.00 ln.m.
 3.2 Pre-painted 0.4mm thick x 1.25m Ribtype Roofing Sheet (Grey) 46.00 ln.m.
 3.3 Pre-painted 0.4 mm thickness x 8'2.44m x 8-24" Ridge roll (grey) 10.00 ln.m.
 3.4 Pre-painted 0.4 mm thickness x 0.30m Side End Wall Flashing (grey) 10.00 ln.m.
 3.5 2 1/2" Full Thread TekScrew 800.00 pcs
 3.6 1/8" x 3/4" Blind Rivets 4.00 boxes
 3.7 Elastomeric Sealant 3.00 gal
 Sub-total, 3.0 (ROOFING WORKS)

4.0 MASONRY WORKS

4.1 4" Concrete Hollow Blocks 63.00 pcs
 4.2 Portland Cement 40kgs (class A) 54.00 bgs
 4.3 Fine mixing sand 2.00 cu.m
 4.4 10mm Ø x 6m Deformed Bars 3 lgths
 4.5 #16 G.I. Tie Wire 1.00 kg
 Sub-total, 4.0 (MASONRY WORKS)

5.0 TILING WORKS

5.1 60cm X 60cm non-skid tiles 25.00 pcs
 5.3 black oxide 10.00 kg
 5.4 60cm X 60cm non-skid tiles 110.00 pcs
 5.5 Tile cutting disc 3.00 pcs
 Sub-total, 5.0 (TILING WORKS)

6.0 PAINTING WORKS

6.1 Semi gloss acrylic paint 3.00 gal
 6.2 Latex flat white paint 1.00 gal
 6.3 Metal primer Zinc Chromate 7.00 gal
 6.4 Zinc Chromate top coat paint "grey" 7.00 gal
 6.5 Paint thinner 3.00 gal
 6.6 3 "paint brush 7.00 pc
 6.7 Sanding paper 50.00 pc
 6.8 Roller 3.00 pc
 6.9 Baby roller 3.00 pc
 Sub-total, 6.0 (PAINTING WORKS)

7.0 SPECIAL WORKS

7.1 Fabrication and Installation of staless handrail
 7.1.1 Fabrication and Installation of stainless steel handrail. (see plan) 1.00 lot
 Sub-total, 7.0 (SPECIAL WORKS)

8.0 ELECTRICAL WORKS

8.1 LED Automatic Emergency Light 2X1W HIGH POWER SMT LED BATTERY:4V 4.0AH SEALED LEAD ACID 1.00 set
 8.2 Square Recessed Downlight 18w 9.00 pcs
 8.3 switches (1gang) 1.00 pcs
 8.4 electrical tape (big) 7.00 pcs
 8.5 20mm x 3m conduit pvc pipe 13.00 lgth
 8.6 3.5mm THHN wire 1.00 Roll
 8.7 LX PVC Junction Box w/ screw 13.00 lgth
 8.8 2.0mm² THHN wire 1.00 Roll
 Sub-total, 8.0 (ELECTRICAL WORKS)

9.0 MISCELLANEOUS WORKS

9.1 FOR ALL OTHER ITEMS that are not included on listed Bill of Quantities in your Bid but tare deemed necessary for the completion of the works and the delivery of the project. 1.00 lot
 Sub-total, 9.0 (MISCELLANEOUS WORKS)

PROJECT DURATION: 45 CALENDAR DAYS

Note: Attach Certificate of Site Inspection

A. TOTAL DIRECT COST

B. CONSUMABLES:

C. SUPERVISION AND ADMINISTRATION:

D. TOTAL INDIRECT COST (B+C):

E. TOTAL COST (A+D)

F. VAT (12% OF ITEM E):

GRAND TOTAL OF PROJECT COST:

*****NOTHING FOLLOWS*****

TOTAL ABC = Php 540,000.00

PROCUREMENT OF LABOR AND MATERIALS FOR THE REHABILITATION OF FOOTWALK AND CANOPY (PPDM OFFICE TO STUDENT CENTER) AT FORTUNE-TOWNE CAMPUS/A. SALES (PPDM Coordinator)

PR# 25-580-0515 05-15-25

MDS 164-101-25-05 05-16-25

Line Items

Item No.	Product/Service Name	Description	Quantity UOM	Budget (PHP)
----------	----------------------	-------------	--------------	--------------

1	ONE (1) LOT	Labor and Materials for the Rehabilitation of Footwalk and Canopy (PPDM Office to Student Center) at Fortune Towne Campus	1	Lot	540,000.00
---	-------------	---	---	-----	------------

Created by Rowena De la Vida Prado

Date Created 29/05/2025

The PhilGEPS team is not responsible for any typographical errors or misinformation presented in the system. PhilGEPS only displays information provided for by its clients, and any queries regarding the postings should be directed to the contact person/s of the concerned party.




Republic of the Philippines
CARLOS HILADO MEMORIAL STATE UNIVERSITY
Talisay City, Negros Occidental
Mobile Phone Number: 0939 929 6624
bac.sec@chmsu.edu.ph

REQUEST FOR QUOTATION

Page 1 of 10

Date: MAY 28, 2025
Quotation No. 25-260

Please quote your lowest price on the item/s listed below, stating the shortest time of delivery and submit your quotation duly signed by your representative not later than _____ in the return envelope attached herewith.

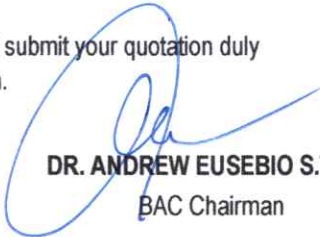
DR. ANDREW EUSEBIO S.TAN
BAC Chairman

NOTE:

- 1. ALL ENTRIES MUST BE TYPEWRITTEN
- 2. DELIVERY PERIOD WITHIN 45 CALENDAR DAYS
- 3. WARRANTY SHALL BE FOR A PERIOD OF SIX (6) MONTHS FOR SUPPLIES & MATERIALS, ONE (1) YEAR FOR EQUIPMENT, FROM DATE OF OF ACCEPTANCE BY THE PROCURING ENTITY
- 4. PRICE VALIDITY SHALL BE FOR A PERIOD OF _____ CALENDAR DAYS
- 5. G-EPS REGISTRATION CERTIFICATE SHALL BE ATTACHED UPON SUBMISSION OF THE QUOTATION
- 6. BIDDERS SHALL SUBMIT ORIGINAL BROCHURES SHOWING CERTIFICATIONS OF THE PRODUCT BEING OFFERED

ITEM NO.	DESCRIPTION OF WORKS	QTY.	UNIT	MATERIAL COST		LABOR COST		TOTAL COST
				Unit Cost	Material Sub-Total Cost	Unit Cost	Labor Sub-Total Cost	
	ONE (1) LOT							
	LABOR AND MATERIALS FOR THE REHABILITATION OF FOOTWALK AND CANOPY (PPDM OFFICE TO STUDENT CENTER) AT FORTUNE-TOWNE CAMPUS							
	SCOPE OF WORKS							
1.0	GENERAL REQUIREMENTS							
1.1	Mobilization and Demobilization							
1.2	Concreting and Rebarworks							
1.3	Demolition and Removal of structures							
1.3.1	Existing Roofing sheets and accessories (A=75sq.m)							
1.3.2	Existing roof framing and steel trusses							
1.3.3	Demolition and removal of existing ramps							
1.4	Earthworks (Excavation,Backfilling & Compaction)							
1.5	Forms and Scaffolds							
1.6	Safety Occupational Hazzard							

Date _____ By _____

Released (BAC) _____

Returned (Supplier) _____

Printed Name/Signature

Tel. No./Cellphone No.

Date



Republic of the Philippines
CARLOS HILADO MEMORIAL STATE UNIVERSITY
Talisay City, Negros Occidental
Mobile Phone Number: 0939 929 6624
bac.sec@chmsu.edu.ph

REQUEST FOR QUOTATION

Page 2 of 10

Date: MAY 28, 2025
Quotation No. 25-260

Please quote your lowest price on the item/s listed below, stating the shortest time of delivery and submit your quotation duly signed by your representative not later than _____ in the return envelope attached herewith.


DR. ANDREW EUSEBIO S.TAN
BAC Chairman

NOTE:

- 1. ALL ENTRIES MUST BE TYPEWRITTEN
- 2. DELIVERY PERIOD WITHIN 45 CALENDAR DAYS
- 3. WARRANTY SHALL BE FOR A PERIOD OF SIX (6) MONTHS FOR SUPPLIES & MATERIALS, ONE (1) YEAR FOR EQUIPMENT, FROM DATE OF OF ACCEPTANCE BY THE PROCURING ENTITY
- 4. PRICE VALIDITY SHALL BE FOR A PERIOD OF _____ CALENDAR DAYS
- 5. G-EPS REGISTRATION CERTIFICATE SHALL BE ATTACHED UPON SUBMISSION OF THE QUOTATION
- 6. BIDDERS SHALL SUBMIT ORIGINAL BROCHURES SHOWING CERTIFICATIONS OF THE PRODUCT BEING OFFERED

ITEM NO.	DESCRIPTION OF WORKS	QTY.	UNIT	MATERIAL COST		LABOR COST		TOTAL COST
				Unit Cost	Material Sub-Total Cost	Unit Cost	Labor Sub-Total Cost	
2.0	STRUCTURAL WORKS							
2.1	Concreting and Rebarworks							
2.1.1	additional slab at Covered footwalk							
2.1.2	Concrete landings							
2.1.3	Concrete ramps							
2.1.4	Concrete stairs							
2.1.5	Concrete pedestal							
2.2	Steel Works and Framing Works							
2.2.1	Fabrication of Roof trusses							
2.2.2	Fabrication of Steel rafters and roof framings							
2.2.3	Installation of additional height for steel columns							
3.0	ROOFING WORKS							
3.1	Installation of Ribtype Roofing and hardware and accessories							
3.2	Installation of Ridge roll							
3.3	Installation of wall flashing							

Released (BAC) _____
Returned (Supplier) _____

Date _____ By _____

Printed Name/Signature

Tel. No./Cellphone No.

Date




Republic of the Philippines
CARLOS HILADO MEMORIAL STATE UNIVERSITY
Talisay City, Negros Occidental
Mobile Phone Number: 0939 929 6624
bac.sec@chmsu.edu.ph

REQUEST FOR QUOTATION

Page 3 of 10

Date: MAY 28, 2025
Quotation No. 25-260

Please quote your lowest price on the item/s listed below, stating the shortest time of delivery and submit your quotation duly signed by your representative not later than _____ in the return envelope attached herewith.

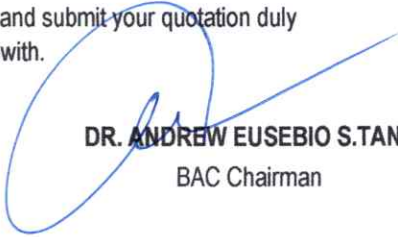
DR. ANDREW EUSEBIO S.TAN
BAC Chairman

NOTE:

- 1. ALL ENTRIES MUST BE TYPEWRITTEN
- 2. DELIVERY PERIOD WITHIN 45 CALENDAR DAYS
- 3. WARRANTY SHALL BE FOR A PERIOD OF SIX (6) MONTHS FOR SUPPLIES & MATERIALS, ONE (1) YEAR FOR EQUIPMENT, FROM DATE OF OF ACCEPTANCE BY THE PROCURING ENTITY
- 4. PRICE VALIDITY SHALL BE FOR A PERIOD OF _____ CALENDAR DAYS
- 5. G-EPS REGISTRATION CERTIFICATE SHALL BE ATTACHED UPON SUBMISSION OF THE QUOTATION
- 6. BIDDERS SHALL SUBMIT ORIGINAL BROCHURES SHOWING CERTIFICATIONS OF THE PRODUCT BEING OFFERED

ITEM NO.	DESCRIPTION OF WORKS	QTY.	UNIT	MATERIAL COST		LABOR COST		TOTAL COST
				Unit Cost	Material Sub-Total Cost	Unit Cost	Labor Sub-Total Cost	
4.0	MASONRY WORKS							
4.1	CHB laying for ramps and landing							
5.0	TILING WORKS							
5.1	Installation of 60m x 60m non-skid floor tiles at landings and ramps							
5.2	Installation of 15m x 60m non-skid floor tiles at landings and ramps							
6.0	PAINTING WORKS							
6.1	Surface preparation and painting of pedestal, steel post, full truss, roofing joist and fascia frame at walk way canopy (zinc chromate paint) 3-coats							
6.2	Surface preparation and painting of pedestal, steel post, rafter, roofing joist and fascia frame at walk way canopy							
6.3	Surface preparation and painting of ramps and landings walls (semi-gloss paint) 3-coats							

Date _____ By _____
Released (BAC) _____
Returned (Supplier) _____

Printed Name/Signature

Tel. No./Cellphone No.

Date




Republic of the Philippines
CARLOS HILADO MEMORIAL STATE UNIVERSITY
Talisay City, Negros Occidental
Mobile Phone Number: 0939 929 6624
bac.sec@chmsu.edu.ph

REQUEST FOR QUOTATION

Page 4 of 10

Date: MAY 28, 2025
Quotation No. 25-260

Please quote your lowest price on the item/s listed below, stating the shortest time of delivery and submit your quotation duly signed by your representative not later than _____ in the return envelope attached herewith.

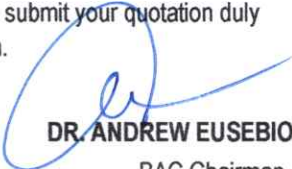
DR. ANDREW EUSEBIO S.TAN
BAC Chairman

NOTE:

- 1. ALL ENTRIES MUST BE TYPEWRITTEN
- 2. DELIVERY PERIOD WITHIN 45 CALENDAR DAYS
- 3. WARRANTY SHALL BE FOR A PERIOD OF SIX (6) MONTHS FOR SUPPLIES & MATERIALS, ONE (1) YEAR FOR EQUIPMENT, FROM DATE OF OF ACCEPTANCE BY THE PROCURING ENTITY
- 4. PRICE VALIDITY SHALL BE FOR A PERIOD OF _____ CALENDAR DAYS
- 5. G-EPS REGISTRATION CERTIFICATE SHALL BE ATTACHED UPON SUBMISSION OF THE QUOTATION
- 6. BIDDERS SHALL SUBMIT ORIGINAL BROCHURES SHOWING CERTIFICATIONS OF THE PRODUCT BEING OFFERED

ITEM NO.	DESCRIPTION OF WORKS	QTY.	UNIT	MATERIAL COST		LABOR COST		TOTAL COST
				Unit Cost	Material Sub-Total Cost	Unit Cost	Labor Sub-Total Cost	
6.4	Surface preparation and painting of steel gate (zinc chromate paint) 3-coats							
7.0	SPECIAL WORKS							
7.1	Fabrication and Installation of stainless steel handrail							
8.0	ELECTRICAL WORKS							
8.1	Installation of ceiling lights,switches, including electrical wirings,rough-ins,power outlets and accessories (see plan)							
9.0	MISCELLANEOUS WORKS							
	BILL OF QUANTITIES							
1.0	GENERAL REQUIREMENTS							
1.1	Mobilization and Demobilization	1.00	lot					
1.2	Site clearing, cleaning and hauling	1.00	lot					
1.3	Demolition and Removal of structures	1.00	lot					
1.3.1	Existing Roofing sheets and accessories (A=75sq.m)							
1.3.2	Existing roof framing and steel trusses							
1.3.3	Demolition and removal of existing ramps							

Date By

Released (BAC) _____
Returned (Supplier) _____

Printed Name/Signature

Tel. No./Cellphone No.

Date



Republic of the Philippines
CARLOS HILADO MEMORIAL STATE UNIVERSITY
Talisay City, Negros Occidental
Mobile Phone Number: 0939 929 6624
bac.sec@chmsu.edu.ph

REQUEST FOR QUOTATION

Page 5 of 10

Date: MAY 28, 2025

Quotation No. 25-260

Please quote your lowest price on the item/s listed below, stating the shortest time of delivery and submit your quotation duly signed by your representative not later than _____ in the return envelope attached herewith.

DR. ANDREW EUSEBIO S.TAN
BAC Chairman

NOTE:

1. ALL ENTRIES MUST BE TYPEWRITTEN
2. DELIVERY PERIOD WITHIN 45 CALENDAR DAYS
3. WARRANTY SHALL BE FOR A PERIOD OF SIX (6) MONTHS FOR SUPPLIES & MATERIALS, ONE (1) YEAR FOR EQUIPMENT, FROM DATE OF OF ACCEPTANCE BY THE PROCURING ENTITY
4. PRICE VALIDITY SHALL BE FOR A PERIOD OF _____ CALENDAR DAYS
5. G-EPS REGISTRATION CERTIFICATE SHALL BE ATTACHED UPON SUBMISSION OF THE QUOTATION
6. BIDDERS SHALL SUBMIT ORIGINAL BROCHURES SHOWING CERTIFICATIONS OF THE PRODUCT BEING OFFERED

ITEM NO.	DESCRIPTION OF WORKS	QTY.	UNIT	MATERIAL COST		LABOR COST		TOTAL COST
				Unit Cost	Material Sub-Total Cost	Unit Cost	Labor Sub-Total Cost	
1.4	Earthworks (Excavation, Backfilling & Compact	1.00	lot					
1.5	Forms and Scaffolds	1.00	lot					
1.6	Safety Occupational Hazard	1.00	lot					
	Sub-total, 1.0 (GENERAL REQUIREMENTS)							
2.0	STRUCTURAL WORKS							
2.1	Concreting and Rebarworks							
2.1.1	Portland Cement 40kgs (class A)	102.00	bgs					
2.1.2	Fine mixing sand	9.00	cu.m					
2.1.3	3/4" Gravel	17.00	cu.m					
2.1.4	10mm Ø Deformed bars @ 6.00m	106.00	lght					
2.1.5	# 16 GI wire	2.00	kg.					
2.1.6	Steel cutting disc	25.00	pcs					
2.1.7	2" Gi pipe @ 6	1.00	pcs					
	Sub-total, 2.1 (Concreting and Rebarworks)							
2.2	Steel Works							
2.2.1	C-Purlins 1.2mm x 2" x 4" x 1.2mm @ 6.00 m	58.00	lghts					

Date _____ By _____
Released (BAC) _____
Returned (Supplier) _____

Printed Name/Signature

Tel. No./Cellphone No.

Date



Republic of the Philippines
CARLOS HILADO MEMORIAL STATE UNIVERSITY
Talisay City, Negros Occidental
Mobile Phone Number: 0939 929 6624
bac.sec@chmsu.edu.ph

REQUEST FOR QUOTATION

Page 6 of 10

Date: MAY 28, 2025

Quotation No. 25-260

Please quote your lowest price on the item/s listed below, stating the shortest time of delivery and submit your quotation duly signed by your representative not later than _____ in the return envelope attached herewith.


DR. ANDREW EUSEBIO S.TAN
BAC Chairman

NOTE:

1. ALL ENTRIES MUST BE TYPEWRITTEN
2. DELIVERY PERIOD WITHIN 45 CALENDAR DAYS
3. WARRANTY SHALL BE FOR A PERIOD OF SIX (6) MONTHS FOR SUPPLIES & MATERIALS, ONE (1) YEAR FOR EQUIPMENT, FROM DATE OF OF ACCEPTANCE BY THE PROCURING ENTITY
4. PRICE VALIDITY SHALL BE FOR A PERIOD OF _____ CALENDAR DAYS
5. G-EPS REGISTRATION CERTIFICATE SHALL BE ATTACHED UPON SUBMISSION OF THE QUOTATION
6. BIDDERS SHALL SUBMIT ORIGINAL BROCHURES SHOWING CERTIFICATIONS OF THE PRODUCT BEING OFFERED

ITEM NO.	DESCRIPTION OF WORKS	QTY.	UNIT	MATERIAL COST		LABOR COST		TOTAL COST
				Unit Cost	Material Sub-Total Cost	Unit Cost	Labor Sub-Total Cost	
2.2.2	Welding Rod	35.00	kls					
2.2.3	Steel Cutting Disc 4" Ø	22.00	pcs					
2.2.4	Grinding Stone 4" Ø	15.00	pcs					
	Sub-total, 2.2 (Steel Works and Framing Works)							
3.0	ROOFING WORKS							
3.1	Pre-painted 0.4mm thick x 1.05m Ribtype Roofing Sheet (Grey)	46.00	ln.m.					
3.2	Pre-painted 0.4mm thick x 1.25m Ribtype Roofing Sheet (Grey)	46.00	ln.m.					
3.3	Pre-painted 0.4 mm thickness x 8'/2.44m x 8' 24" Ridge roll (grey)	10.00	ln.m.					
3.4	Pre-painted 0.4 mm thickness x 0.30m Side E	10.00	ln.m.					
3.5	2 1/2" Full Thread TekScrew	800.00	pcs					
3.6	1/8" x 3/4" Blind Rivets	4.00	boxes					
3.7	Elastomeric Sealant	3.00	gal					
	Sub-total, 3.0 (ROOFING WORKS)							
4.0	MASONRY WORKS							
4.1	4" Concrete Hollw Blocks	63.00	pcs					

Released (BAC) _____ Date _____ By _____
Returned (Supplier) _____

Printed Name/Signature

Tel. No./Cellphone No.

Date



Republic of the Philippines
CARLOS HILADO MEMORIAL STATE UNIVERSITY
Talisay City, Negros Occidental
Mobile Phone Number: 0939 929 6624
bac.sec@chmsu.edu.ph

REQUEST FOR QUOTATION

Date: MAY 28, 2025
Quotation No. 25-260

Please quote your lowest price on the item/s listed below, stating the shortest time of delivery and submit your quotation duly signed by your representative not later than _____ in the return envelope attached herewith.

DR. ANDREW EUSEBIO S.TAN
BAC Chairman

- NOTE:
- 1. ALL ENTRIES MUST BE TYPEWRITTEN
 - 2. DELIVERY PERIOD WITHIN 45 CALENDAR DAYS
 - 3. WARRANTY SHALL BE FOR A PERIOD OF SIX (6) MONTHS FOR SUPPLIES & MATERIALS, ONE (1) YEAR FOR EQUIPMENT, FROM DATE OF OF ACCEPTANCE BY THE PROCURING ENTITY
 - 4. PRICE VALIDITY SHALL BE FOR A PERIOD OF _____ CALENDAR DAYS
 - 5. G-EPS REGISTRATION CERTIFICATE SHALL BE ATTACHED UPON SUBMISSION OF THE QUOTATION
 - 6. BIDDERS SHALL SUBMIT ORIGINAL BROCHURES SHOWING CERTIFICATIONS OF THE PRODUCT BEING OFFERED

ITEM NO.	DESCRIPTION OF WORKS	QTY.	UNIT	MATERIAL COST		LABOR COST		TOTAL COST
				Unit Cost	Material Sub-Total Cost	Unit Cost	Labor Sub-Total Cost	
4.2	Portland Cement 40kgs (class A)	54.00	bgs					
4.3	Fine mixing sand	2.00	cu.m					
4.4	10mm Ø x 6m Deformed Bars	3	lghts					
4.5	#16 G.I. Tie Wire	1.00	kg					
	Sub-total, 4.0 (MASONRY WORKS)							
5.0	TILING WORKS							
5.1	60cm X 60cm non-skid tiles	25.00	pcs					
5.3	black oxide	10.00	kg					
5.4	60cm X 60cm non-skid tiles	110.00	pcs					
5.5	Tile cutting disc	3.00	pcs					
	Sub-total, 5.0 (TILING WORKS)							
6.0	PAINTING WORKS							
6.1	Semi gloss acrylic paint	3.00	gal					
6.2	Latex flat white paint	1.00	gal					
6.3	Metal primer Zinc Chromate	7.00	gal					
6.4	Zinc Chromate top coat paint "grey"	7.00	gal					
6.5	Paint thinner	3.00	gal					

Date _____ By _____
Released (BAC) _____
Returned (Supplier) _____

Printed Name/Signature _____
Tel. No./Cellphone No. _____
Date _____




Republic of the Philippines
CARLOS HILADO MEMORIAL STATE UNIVERSITY
Talisay City, Negros Occidental
Mobile Phone Number: 0939 929 6624
bac.sec@chmsu.edu.ph

REQUEST FOR QUOTATION

Page 8 of 10

Date: MAY 28, 2025
Quotation No. 25-260

Please quote your lowest price on the item/s listed below, stating the shortest time of delivery and submit your quotation duly signed by your representative not later than _____ in the return envelope attached herewith.


DR. ANDREW EUSEBIO S.TAN
BAC Chairman

NOTE:

- 1. ALL ENTRIES MUST BE TYPEWRITTEN
- 2. DELIVERY PERIOD WITHIN 45 CALENDAR DAYS
- 3. WARRANTY SHALL BE FOR A PERIOD OF SIX (6) MONTHS FOR SUPPLIES & MATERIALS, ONE (1) YEAR FOR EQUIPMENT, FROM DATE OF OF ACCEPTANCE BY THE PROCURING ENTITY
- 4. PRICE VALIDITY SHALL BE FOR A PERIOD OF _____ CALENDAR DAYS
- 5. G-EPS REGISTRATION CERTIFICATE SHALL BE ATTACHED UPON SUBMISSION OF THE QUOTATION
- 6. BIDDERS SHALL SUBMIT ORIGINAL BROCHURES SHOWING CERTIFICATIONS OF THE PRODUCT BEING OFFERED

ITEM NO.	DESCRIPTION OF WORKS	QTY.	UNIT	MATERIAL COST		LABOR COST		TOTAL COST
				Unit Cost	Material Sub-Total Cost	Unit Cost	Labor Sub-Total Cost	
6.6	3 "paint brush	7.00	pc					
6.7	Sanding paper	50.00	pc					
6.8	Roller	3.00	pc					
6.9	Baby roller	3.00	pc					
	Sub-total, 6.0 (PAINTING WORKS)							
7.0	SPECIAL WORKS							
7.1	Fabrication and Installation of staless handrail							
7.1.1	Fabrication and Installation of stainless steel handrail. (see plan)	1.00	lot					
	Sub-total, 7.0 (SPECIAL WORKS)							
8.0	ELECTRICAL WORKS							
8.1	LED Automatic Emergency Light 2X1W HIGH POWER SMT LED BATTERY:4V 4.0AH SEALED LEAD ACID	1.00	set					
8.2	Square Recessed Downlight 18w	9.00	pcs					
8.3	switches (1gang)	1.00	pcs					
8.4	electrical tape (big)	7.00	pcs					
8.5	20mm x 3m conduit pvc pipe	13.00	lgth					
8.6	3.5mm THHN wire	1.00	Roll					

Date _____ By _____

Released (BAC) _____

Returned (Supplier) _____

Printed Name/Signature

Tel. No./Cellphone No.

Date



Republic of the Philippines
CARLOS HILADO MEMORIAL STATE UNIVERSITY
Talisay City, Negros Occidental
Mobile Phone Number: 0939 929 6624
bac.sec@chmsu.edu.ph

REQUEST FOR QUOTATION

Page 9 of 10

Date: MAY 28, 2025
Quotation No. 25-260

Please quote your lowest price on the item/s listed below, stating the shortest time of delivery and submit your quotation duly signed by your representative not later than _____ in the return envelope attached herewith.


DR. ANDREW EUSEBIO S.TAN
BAC Chairman

NOTE:

1. ALL ENTRIES MUST BE TYPEWRITTEN
2. DELIVERY PERIOD WITHIN 45 CALENDAR DAYS
3. WARRANTY SHALL BE FOR A PERIOD OF SIX (6) MONTHS FOR SUPPLIES & MATERIALS, ONE (1) YEAR FOR EQUIPMENT, FROM DATE OF OF ACCEPTANCE BY THE PROCURING ENTITY
4. PRICE VALIDITY SHALL BE FOR A PERIOD OF _____ CALENDAR DAYS
5. G-EPIS REGISTRATION CERTIFICATE SHALL BE ATTACHED UPON SUBMISSION OF THE QUOTATION
6. BIDDERS SHALL SUBMIT ORIGINAL BROCHURES SHOWING CERTIFICATIONS OF THE PRODUCT BEING OFFERED

ITEM NO.	DESCRIPTION OF WORKS	QTY.	UNIT	MATERIAL COST		LABOR COST		TOTAL COST
				Unit Cost	Material Sub-Total Cost	Unit Cost	Labor Sub-Total Cost	
8.7	LX PVC Junction Box w/ screw	13.00	lgth					
8.8	2.0mm ² THHN wire	1.00	Roll					
	Sub-total, 8.0 (ELECTRICAL WORKS)							
9.0	MISCELLANEOUS WORKS							
9.1	FOR ALL OTHER ITEMS that are not included on listed Bill of Quantities in your Bid but are deemed necessary for the completion of the works and the delivery of the project.	1.00	lot					
	Sub-total, 9.0 (MISCELLANEOUS WORKS)							
	PROJECT DURATION: 45 CALENDAR DAYS							
	Note: Attach Certificate of Site Inspection							
	A. TOTAL DIRECT COST							
	B. CONSUMABLES:							
	C. SUPERVISION AND ADMINISTRATION:							
	D. TOTAL INDIRECT COST (B+C):							
	E. TOTAL COST (A+D)							
	F. VAT (12% OF ITEM E):							

Released (BAC) _____ Date _____ By _____
Returned (Supplier) _____


Printed Name/Signature


Tel. No./Cellphone No.

Date




SHEET LIST			
SHT #	SHEET NAME	SHT #	SHEET NAME
C	COVER PAGE		
ARCHITECTURAL			
A-1	SITE DEVELOPMENT PLAN		
A-2	EXISTING ACTUAL SITE PICTURES 1		
A-3	EXISTING ACTUAL SITE PICTURES 2		
A-4	PROPOSED PERSPECTIVE 1		
A-5	PROPOSED PERSPECTIVE 2		
A-6	EXISTING FOOT WALK LAY-OUT		
A-7	PROPOSED FOOT WALK LAY-OUT		
A-8	FRONT ELEVATION REAR ELEVATION		
A-9	FOOTWALK FROM RH TO STUDENT CENTER RAMP AT CLINIC AND FOOT WALK ELEVATION DETAILS		
A-10	PROPOSED RAMP AT RH BUILDING		
A-11	PROPOSED RAMP AT CLINIC		
A-12	PROPOSED RAMP TOP-VIEW PERSPECTIVE 1		
STRUCTURAL			
S-1	FOUNDATION PLAN		
S-2	COVERED FOOTWALK ROOF FRAMING PLAN ROOF PLAN		
S-3	FRONT ELEVATION REAR ELEVATION		
S-4	SIDE ELEVATION		
S-5	FULL TRUSS DI DETAILS		
S-6	ROOF FRAMING ISO VIEW		
ELECTRICAL			
E-1	LIGHTING LAY-OUT PLAN		

	Republic of the Philippines CAMOS MADO MEMORIAL STATE UNIVERSITY Naga, Occidental	
PROJECT TITLE:	Rehabilitation of Footwalk and Canopy (PPDM Office to Student Center)	
ENDORSED BY:	RUBEN R. RUBEN, PhD CAMPUS DIRECTOR	
CHECKED BY:	RUBEN R. RUBEN, PhD DIRECTOR PPDM	
RECOMMENDING APPROVAL:	ROSALINDA S. TUYILA, JD. VICE PRESIDENT FOR ADMINISTRATION	
APPROVED BY:	NORBERTO P. MAAGULABAN, PhD SIC PRESIDENT	
PREPARED / CHECKED BY:	ALBERTO D. SALES, PhD CAMPUS PROM. COORDINATOR BLACOL J. L. L. O. UNIVERSITY DRAFTSMAN	
SHEET NO:	A	
PAGE NO:	COVER PAGE	

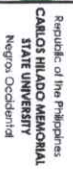

PROJECT TITLE:	Rehabilitation of Footwalk and Canopy (PPDM Office to Student Center)
PROJECT LOCATION:	FORTUNE TOWNE CAMPUS

ENDORSED BY:	
CAMPUS DIRECTOR	RUY M. TUFLE, PHD

CHECKED BY: *12*
ENGR. JBN-JU
DIRECTOR PPDm

RECOMMENDING APPROVAL
28-67
ROSALINDA S. TUVILA, JD
VICE PRESIDENT FOR ADMINISTRATION

APPROVED BY _____
NORBERTO P. MINGULABNAN, Ph.D.
SUC PRESIDENT III




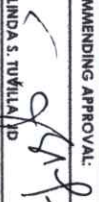
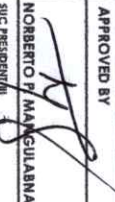

PREPARED / CHECKED BY:
MEONSONO SALES, Ph.E.
COORDINATOR
BLACOLLA LIE O.
UNIVERSITY DRAFTSMAN


SHEET NO:	PAGE NO:
A	1/12






EXISTING ACTUAL SITE PICTURES 1

	PROJECT TITLE: Rehabilitation of Footwalk and Canopy (PPDM Office to Student Center)		ENDORSED BY:  RUVYN M. TUBLE, PhD CAMPUS DIRECTOR		CHECKED BY:  RONG JUN JUN MARQUIZA VICE PRESIDENT FOR ADMINISTRATION		RECOMMENDING APPROVAL:  ROSALINDA S. TUVILLA, JD VICE PRESIDENT FOR ADMINISTRATION		APPROVED BY:  NORBERTO P. MANGULABANAN, Ph.D SUC PRESIDENT/IN		PREPARED / CHECKED BY:  ATEODORO D. SALES, Ph.D CAMPUS PPDM COORDINATOR		SHEET NO- A		PAGE NO- 2 / 12	
--	---	--	--	--	---	--	--	--	--	--	---	--	----------------	--	--------------------	--

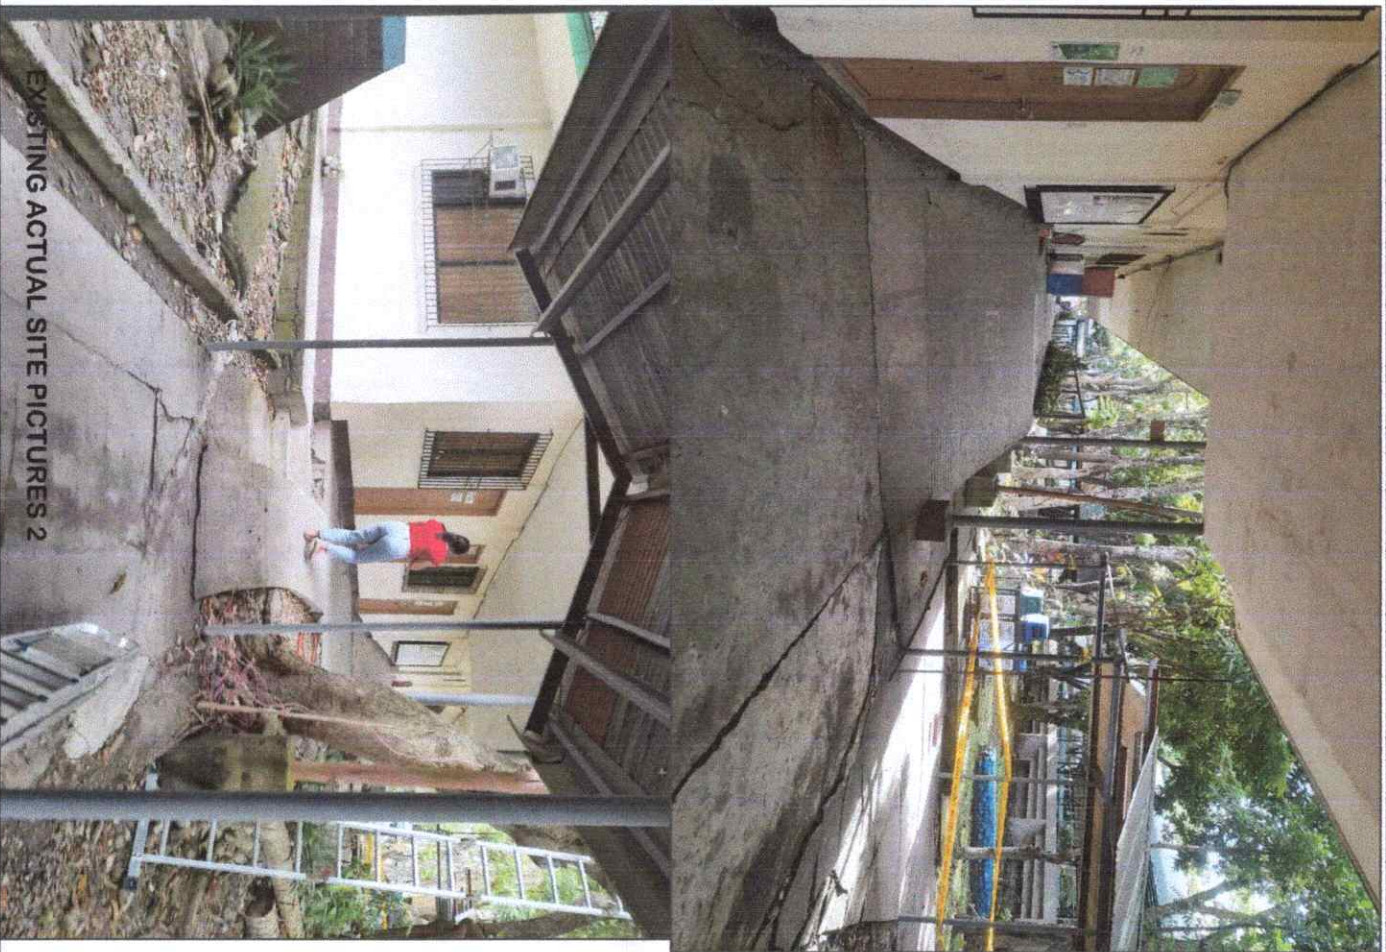







EXISTING ACTUAL SITE PICTURES 2


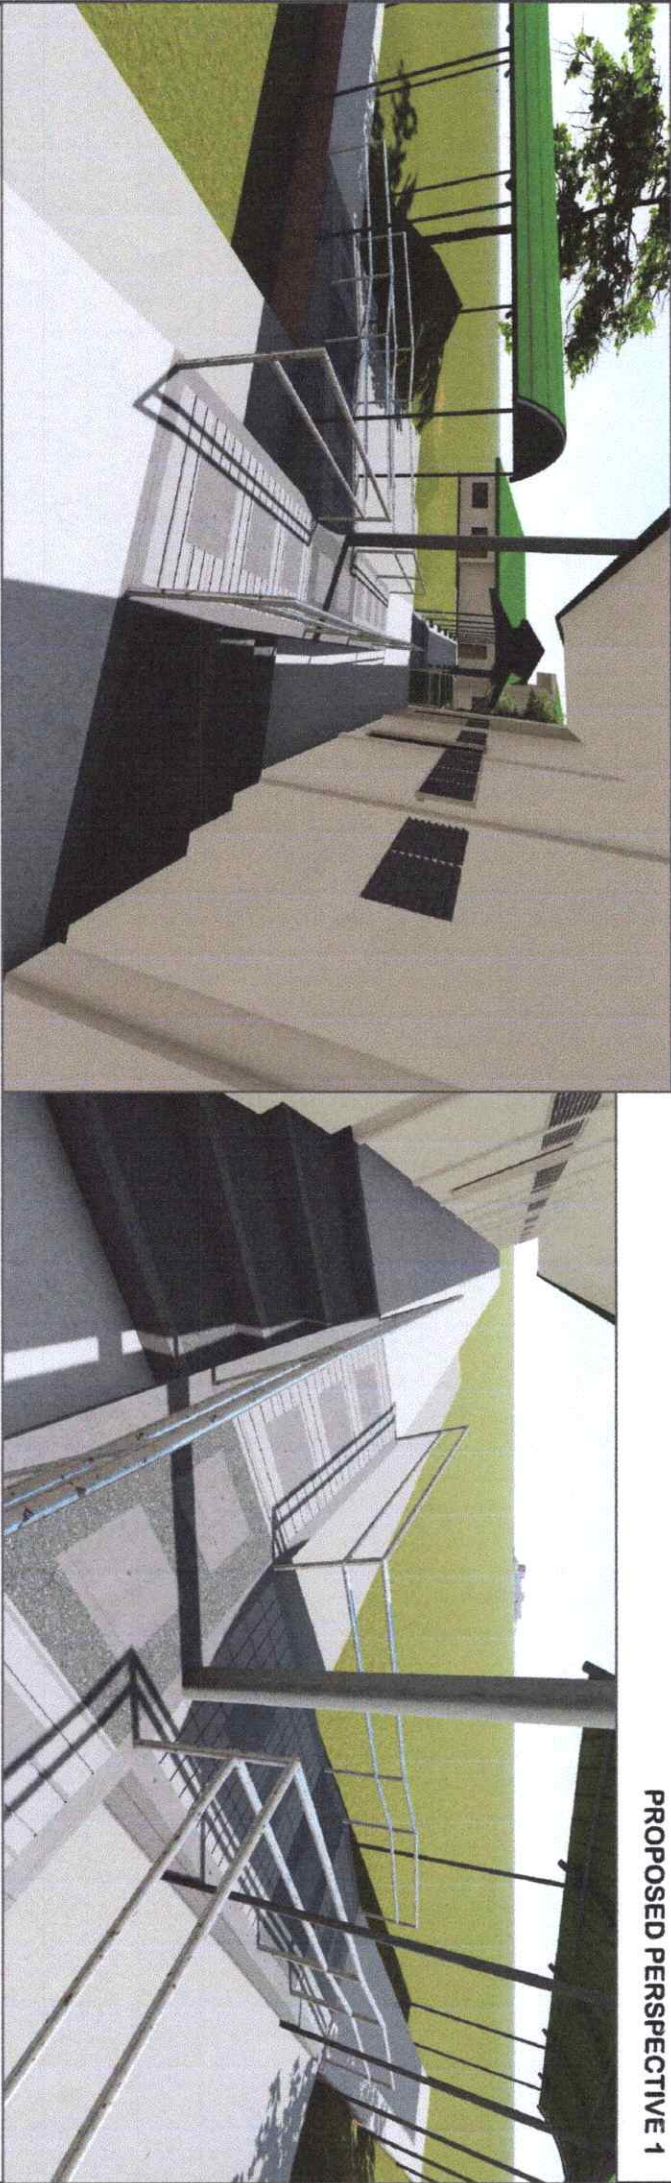


 <p>Republic of the Philippines CARLOS HILADO MEMORIAL STATE UNIVERSITY Negros Occidental</p>		<p>PROJECT TITLE:</p> <p>Rehabilitation of Footwalk and Canopy (PPDM Office to Student Center)</p>		<p>ENDORSED BY:</p> <p>RUVY M. TUBLE, PhD</p>		<p>CHECKED BY:</p> <p>ERIC JUN-JUN MARQUEZ</p>		<p>RECOMMENDING APPROVAL:</p> <p>ROSALINDA S. TUYIL, JR.</p>		<p>APPROVED BY:</p> <p>NORBERTO P. MANGULABMAN, PhD</p>		<p>PREPARED / CHECKED BY:</p> <p>ALBERTO D. SALES, PhD</p>		<p>SHEET NO: 3</p>	
<p>PROJECT LOCATION: FORTUNE TOWNE CAMPUS</p>		<p>CAMPUS DIRECTION</p>		<p>DIRECTOR PPDM</p>		<p>VICE PRESIDENT FOR ADMINISTRATION</p>		<p>SUC PRESIDENT</p>		<p>CAMPUS PROM COORDINATOR</p>		<p>UNIVERSITY DEPARTMENT</p>		<p>12</p>	


PROPOSED PERSPECTIVE 1

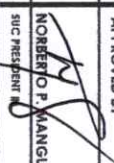


 Republic of the Philippines CARLOS HILADO MEMORIAL STATE UNIVERSITY Negros Occidental	PROJECT TITLE: Rehabilitation of Footwalk and Canopy (PPDM Office to Student Center)	ENDORSED BY:  RUVELL M. JUBLE, PhD CAMPUS DIRECTOR	CHECKED BY:  EDGAR JUN-JUN MARQUEZ DIRECTOR PPDM	RECOMMENDING APPROVAL:  ROSALINA S. TORTAL, LUP VICE PRESIDENT FOR ADMINISTRATION	APPROVED BY:  NORBERTO P. MANGULABNAN, Ph.D SIC PRESIDENT	PREPARED / CHECKED BY: ARMANDO S. SALES, Ph.D CAMPUS PPDM ADMINISTRATOR BLAZO L. LINO, JR. UNIVERSITY DRAFTSMAN	SHEET NO. / PAGE NO.: A / 4 / 12
--	--	--	---	---	---	--	--

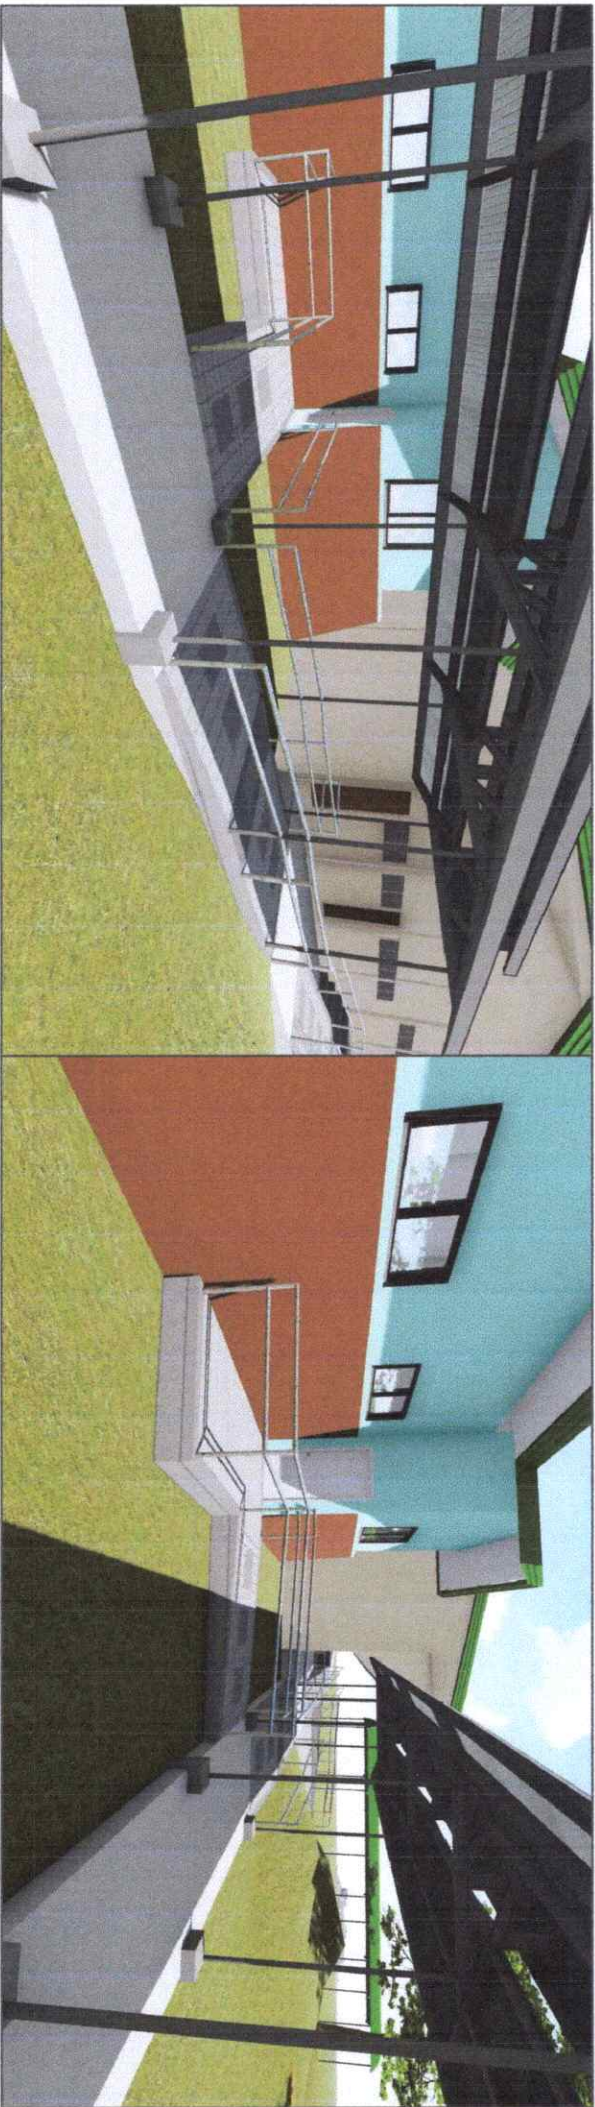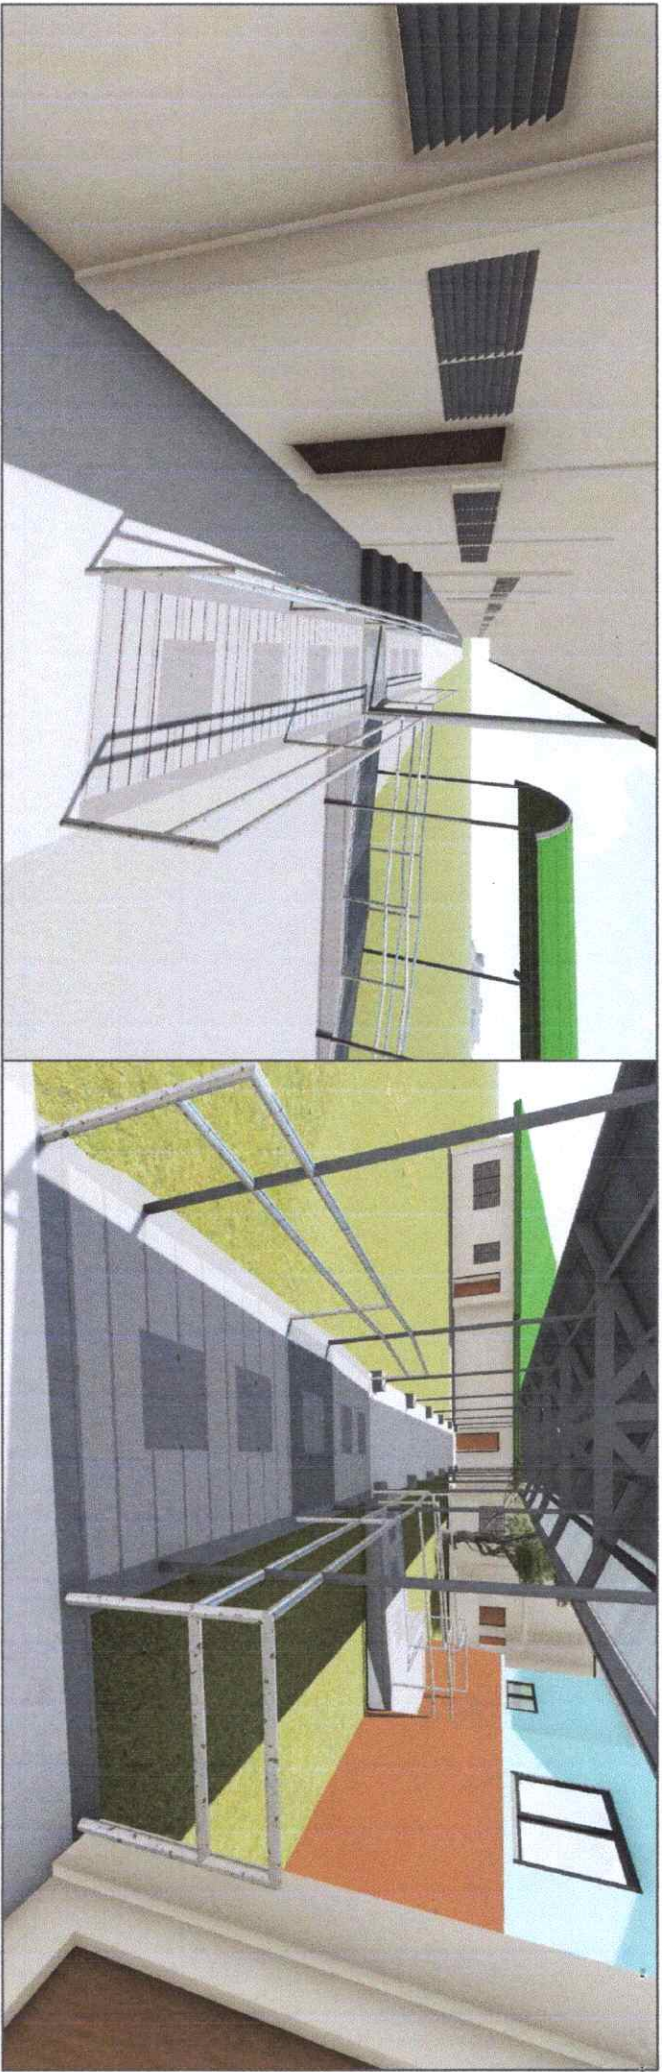

PROPOSED PERSPECTIVE 2

	Republic of the Philippines CARLOS HILADO MEMORIAL STATE UNIVERSITY Negros Occidental	
PROJECT TITLE:	Rehabilitation of Footwalk and Canopy (PPDM Office to Student Center)	
ENDORSED BY:	RUY M. TIBILE, PhD CAMPUS DIRECTOR	
CHECKED BY:	RICH. JIN-JIN MARQUEZ DIRECTOR	
RECOMMENDING APPROVAL:	ROSALINDA S. TOYU, PhD VICE PRESIDENT FOR ADMINISTRATION	
APPROVED BY:	NORBERTO F. MANGILABMAN, PhD SUC PRESIDENT III	
PREPARED / CHECKED BY:	ALONSO D. SALES, PhD CAMPUS PROMOTION COORDINATOR BLACORAN, D. UNIVERSITY DRAFTSMAN	
SHEET NO. / PAGE NO.	A / 5 / 12	

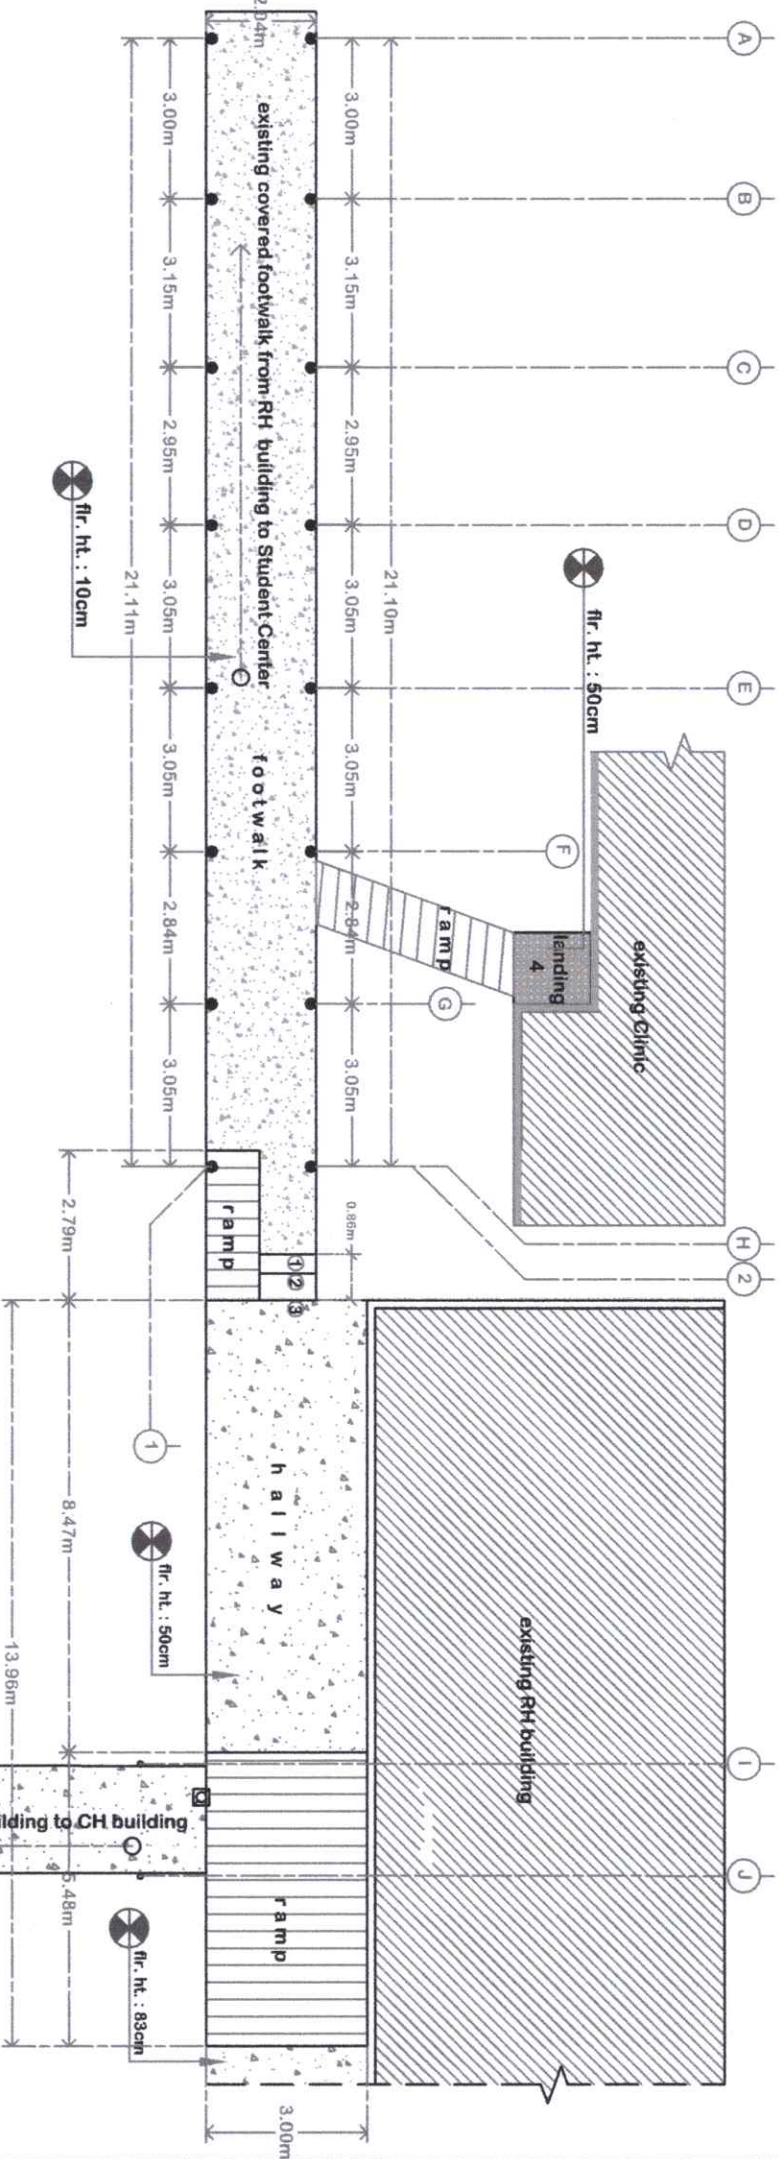

LEGENDS:

flooring		column	
ramp		floor height	
structure			
landing			


EXISTING FOOT WALK LAY-OUT
SCALE: 1:100MTS

<p>Republic of the Philippines CARLOS HILADO MEMORIAL STATE UNIVERSITY Negros Occidental</p>	PROJECT TITLE:	ENDORSED BY:	CHECKED BY:	RECOMMENDING APPROVAL:	APPROVED BY:	PREPARED / CHECKED BY:	SHEET NO. / PAGE NO.:
	Rehabilitation of Footwalk and Canopy (PPDM Office to Student Center)	RUX M. TIBLE, PhD	ROSA LINDA S. TUVILLA, JD	NORBERTO P. MANGUABANAN, PhD	ALFONSO B. SALES, PhD	6 / 12	
PROJECT LOCATION: FORTUNA TOWN CAMPUS		CAMPUS DIRECTOR	VICE PRESIDENT FOR ADMINISTRATION	SUC PRESIDENT III	CAMPUS PPDM COORDINATOR	UNIVERSITY DRAFTSMAN	

LEGENDS:			
existing flooring		proposed non-skid tile	
proposed ramp		existing column	
existing structure		proposed handrail	
proposed landing			

PROPOSED FOOTWALK LAY-OUT

SCALE: 1:100MTS

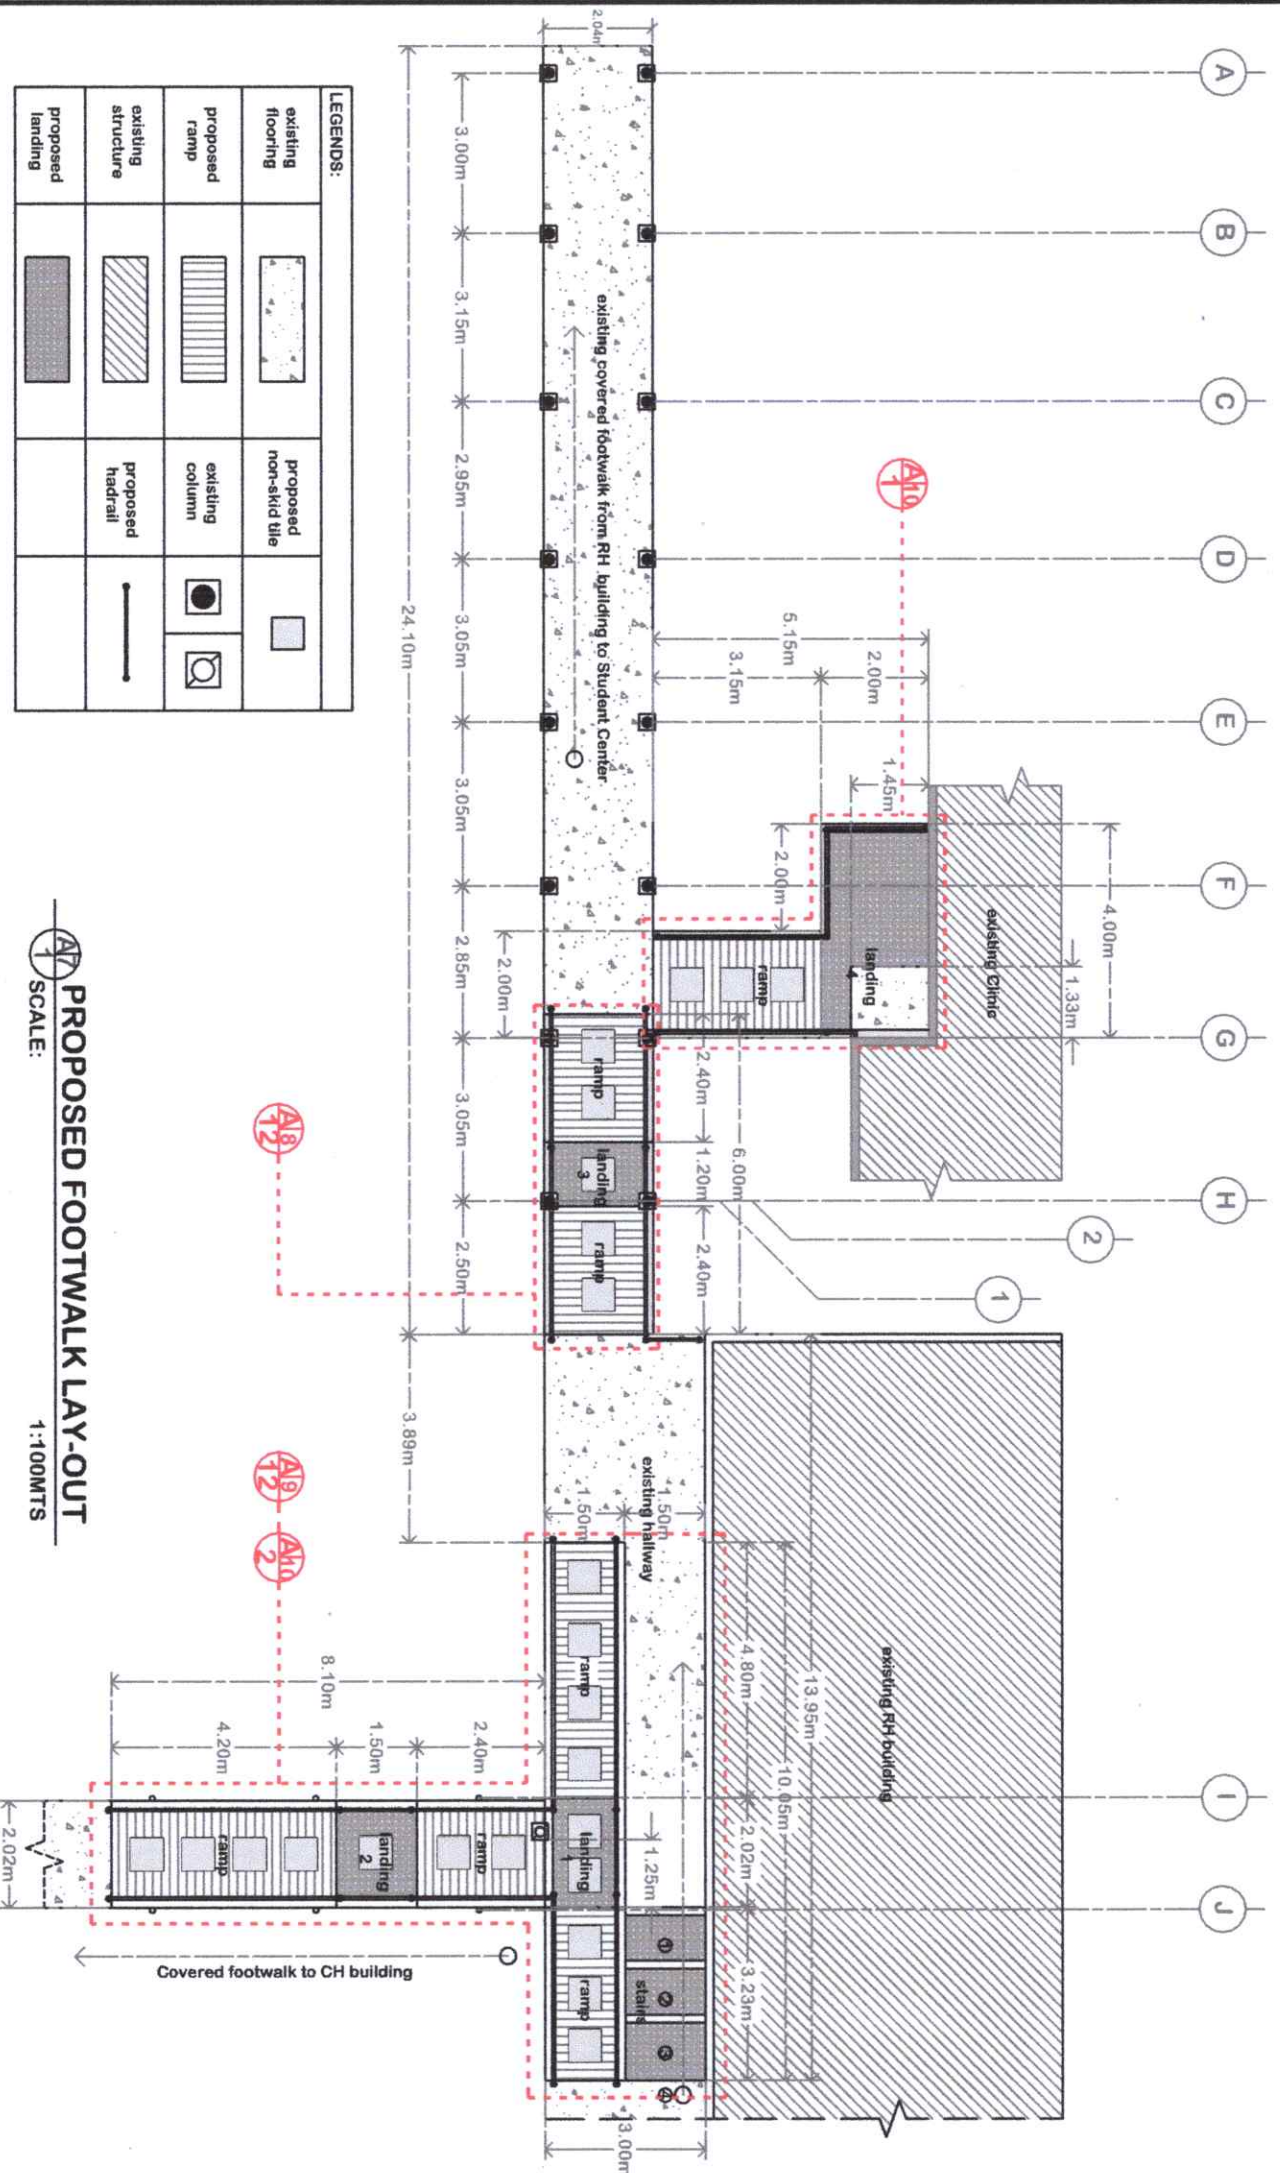

Republic of the Philippines
CARLOS HILADO MEMORIAL
STATE UNIVERSITY
Negros Occidental

PROJECT TITLE:

Rehabilitation of Footwalk and
Canopy (PPDM Office to Student
Center)

ENDORSED BY:

RIVERA, RUBEN, PhD
CAMPUS DIRECTOR

CHECKED BY:

EDGAR JUN-JUN MARGARITE
DIRECTOR PDM

RECOMMENDING APPROVAL:

ROSALINDA S. TUYA, JD
VICE PRESIDENT FOR ADMINISTRATION

APPROVED BY:


NORBERTO P. MANUELABRAN, PhD
SIC PRESIDENT II

PREPARED / CHECKED BY:


ALFONSO D. DELA CRUZ, PhD
CAMPUS PDM COORDINATOR
BLAC, JANU D.
UNIVERSITY DRAFTSMAN

SHEET NO: PAGE NO:

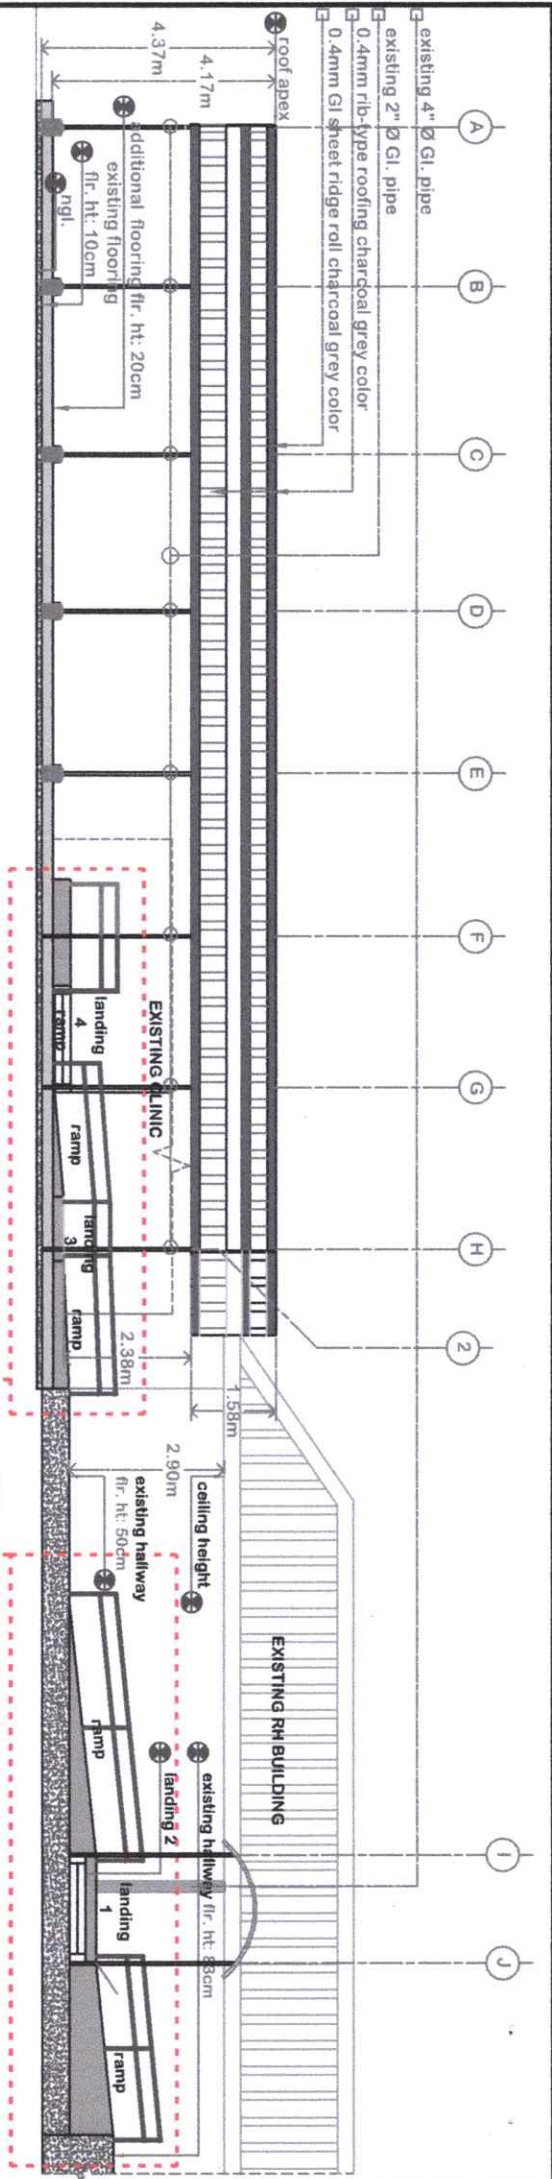


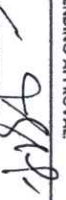

A 7 12

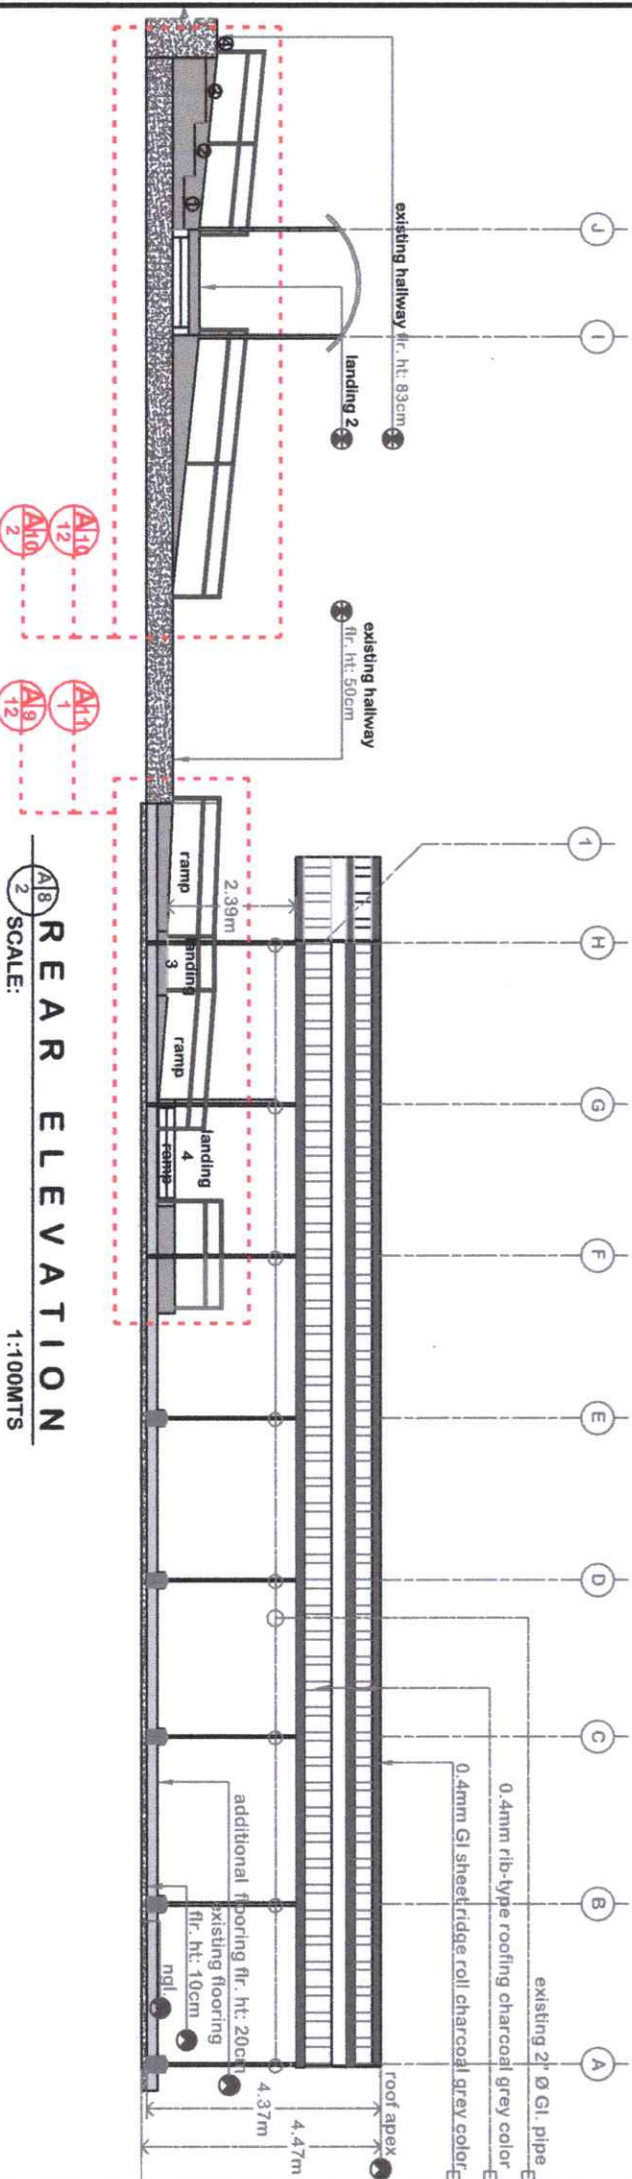


FRONT ELEVATION
 SCALE: 1:100MTS



REAR ELEVATION
 SCALE: 1:100MTS

 <p>Republic of the Philippines STATE UNIVERSITY Negros Occidental</p>		PROJECT TITLE: Rehabilitation of Footwalk and Canopy (PPDM Office to Student Center)		ENDORSED BY:  RUY M. TIBLE, PhD CAMPUS DIRECTOR		CHECKED BY:  ENGR. JUN-JUN MARCAR DIRECTOR FROM		RECOMMENDING APPROVAL:  ROSALINDA S. TIVILLAD VICE PRESIDENT FOR ADMINISTRATION		APPROVED BY:  NORBERTO P. MANGULABNAN, Ph.D. SUC PRESIDENT III		PREPARED / CHECKED BY: AFRONSO B. SALES, Ph.D. CAMPUS FROM COORDINATOR BLAICO M. MENDOZA UNIVERSITY ENGINEER		SHEET NO. / PAGE NO.: A / 8 / 12	
--	--	--	--	---	--	--	--	--	--	---	--	---	--	--	--

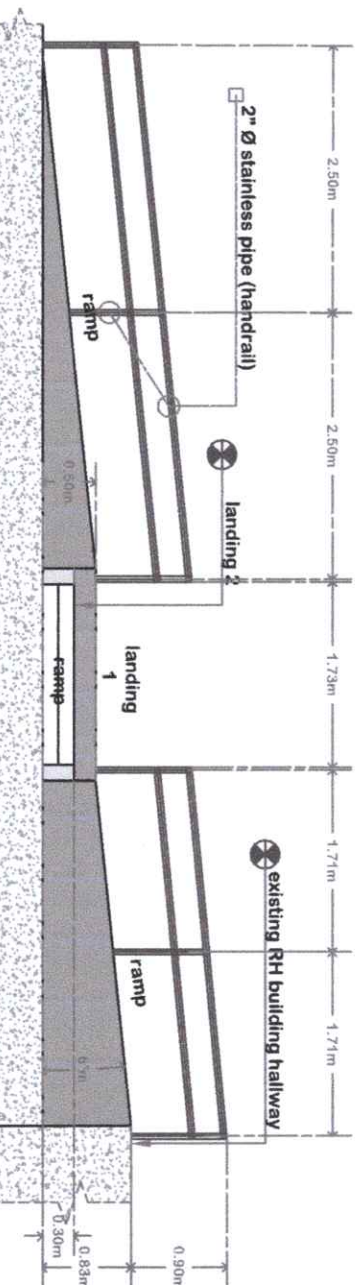


ELEVATION

PROPOSED RAMP AT RH BUILDING


SCALE:

1:70MTS


A	10
---	----

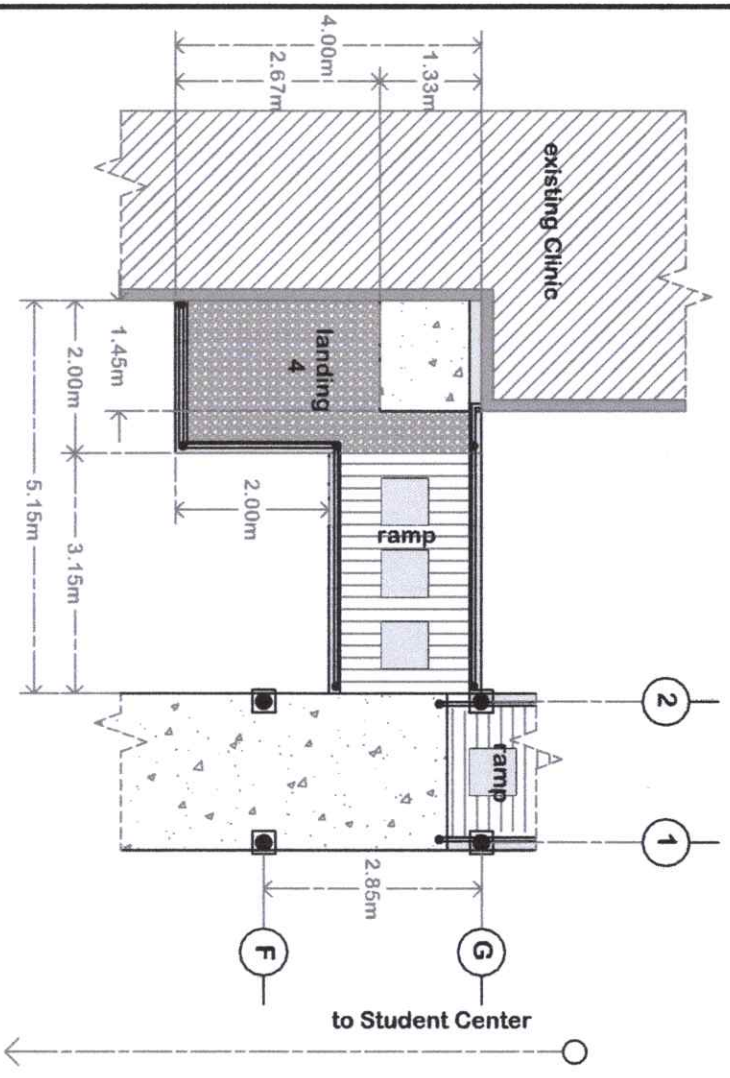


PLAN

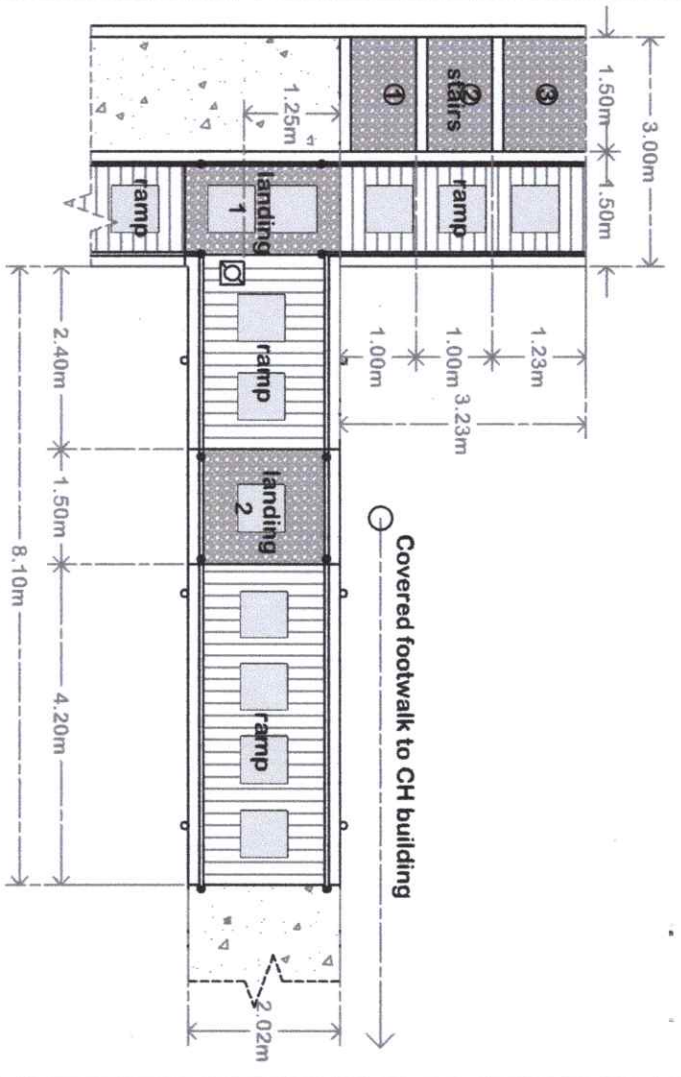

PLAN

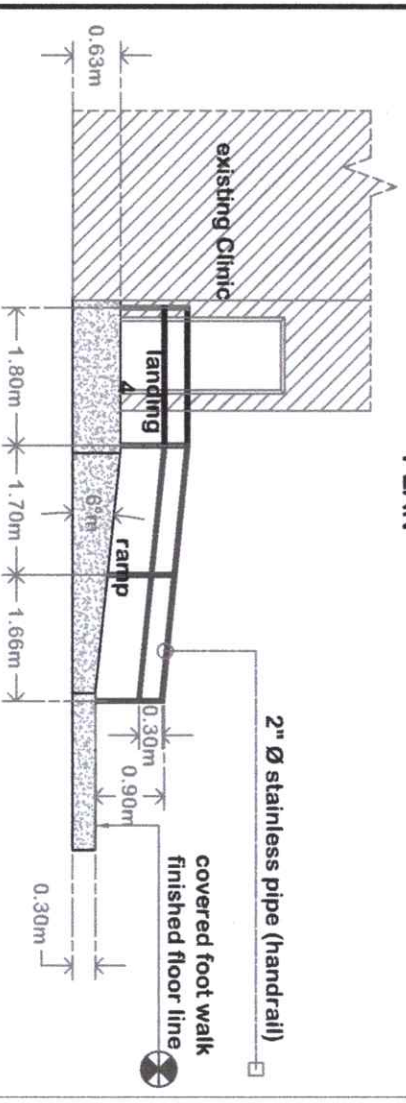

ELEVATION

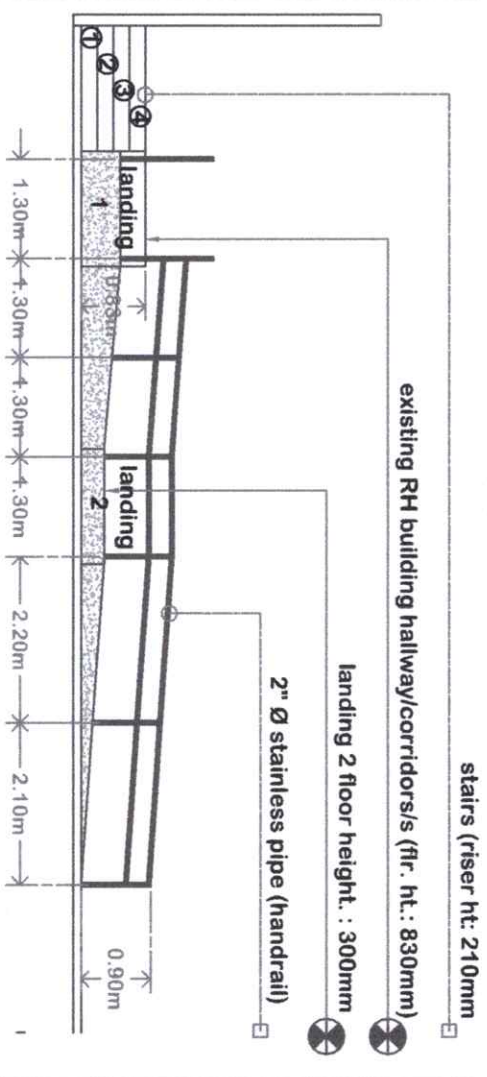

ELEVATION

PROPOSED RAMP AT CLINIC
SCALE: 1:70MTS

PROPOSED RAMP FROM RH BUILDING TO CH BUILDING
SCALE: 1:70MTS



Republic of the Philippines
DEPARTMENT OF EDUCATION
DIVISION OFFICE - MARIKINA CITY
MARIKINA CITY

PROJECT TITLE:
Rehabilitation of Footwalk and
Canopy (PPDM Office to Student
Center)

ENDORSED BY:
RUVEN T. TIBILE, PhD
CAMPUS DIRECTOR


CHECKED BY:
RICHARD J. JUN-JUN MANGLOS
DIRECTOR PPDM

RECOMMENDING APPROVAL:
ROSEMEIDA S. TIVILLA, JD
VICE PRESIDENT FOR ADMINISTRATION



APPROVED BY:
NOBERTO P. MANZUARANAN, Ph.D
SUC PRESIDENT III


PREPARED / CHECKED BY:
ARON S. SATES, Ph.D
CAMPUS PPDM COORDINATOR
BLAQUE J. JARQUE, Ph.D
UNIVERSITY DRAFTSMAN

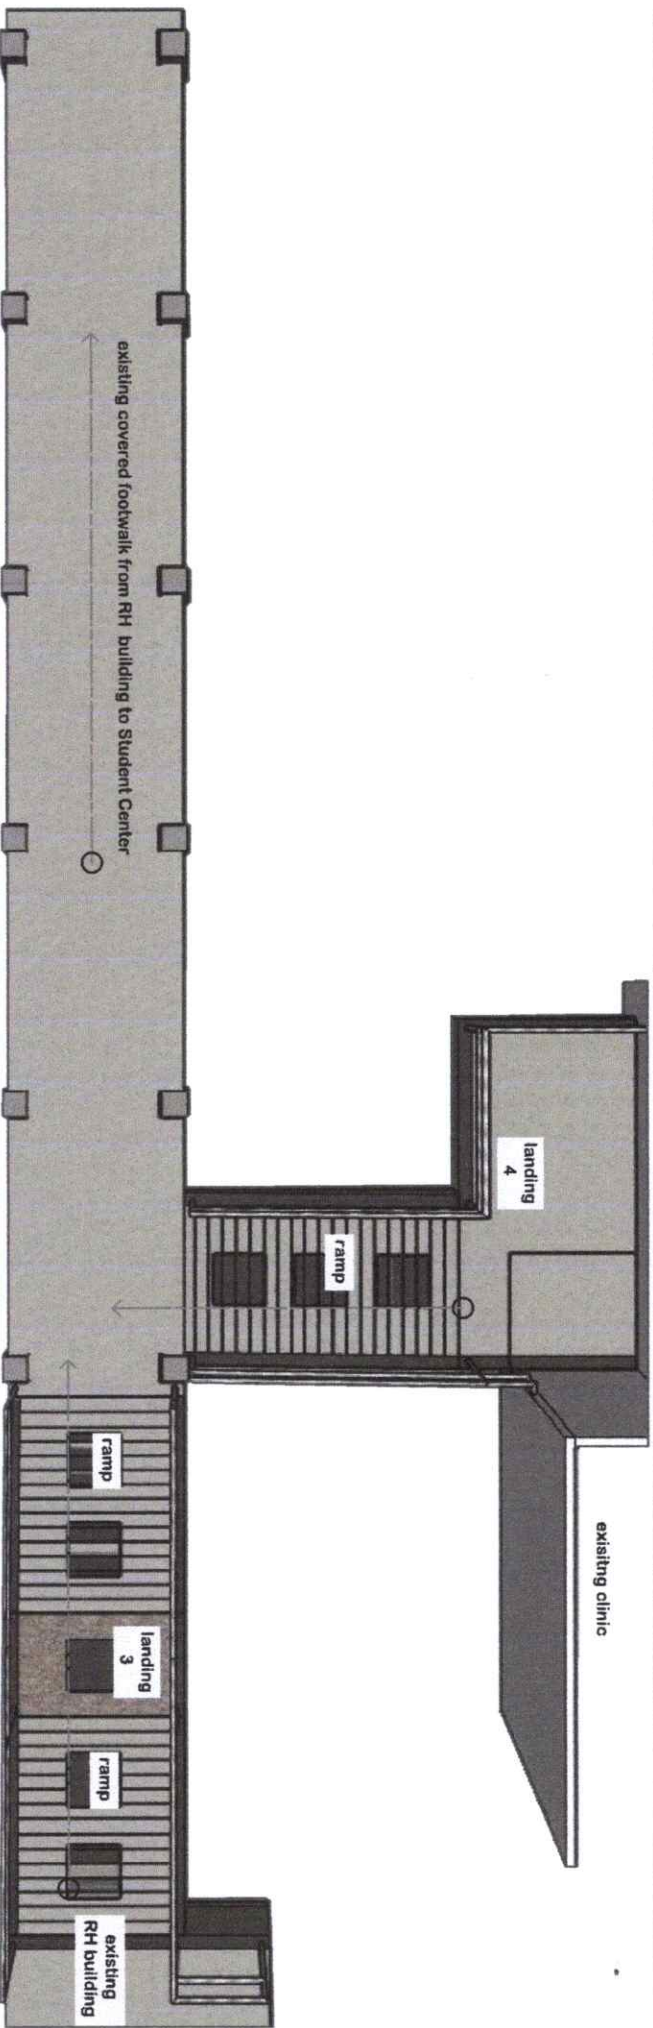SHEET NO.: **A** / PAGE NO.: **11** / **12**



RAMP TOP VIEW PERSPECTIVE

 <p>Office of the President CARLOS HILADO MEMORIAL STATE UNIVERSITY Negros Occidental</p>		PROJECT TITLE: Rehabilitation of Footwalk and Canopy (PPDM Office to Student Center)		ENDORSED BY:  RUVIM T. POBLE, PhD CAMPUS DIRECTOR		CHECKED BY:  ENGR. JUN-JUN MARCOR DIRECTOR, PPDM		RECOMMENDING APPROVAL:  ROSALINDA S. TUVILLA, JD VICE PRESIDENT FOR ADMINISTRATION		APPROVED BY:  NORBERTO P. MANGULABNAN, Ph.D SUC PRESIDENT III		PREPARED / CHECKED BY:  ALEJANDRO S. SALES, Ph.D CAMPUS PPDM COORDINATOR BLACQ JAVIER M. UNIVERSITY OF ATATMAN		SHEET NO. / PAGE NO.: A / 12	
---	--	--	--	---	--	--	--	--	--	---	--	--	--	--	--

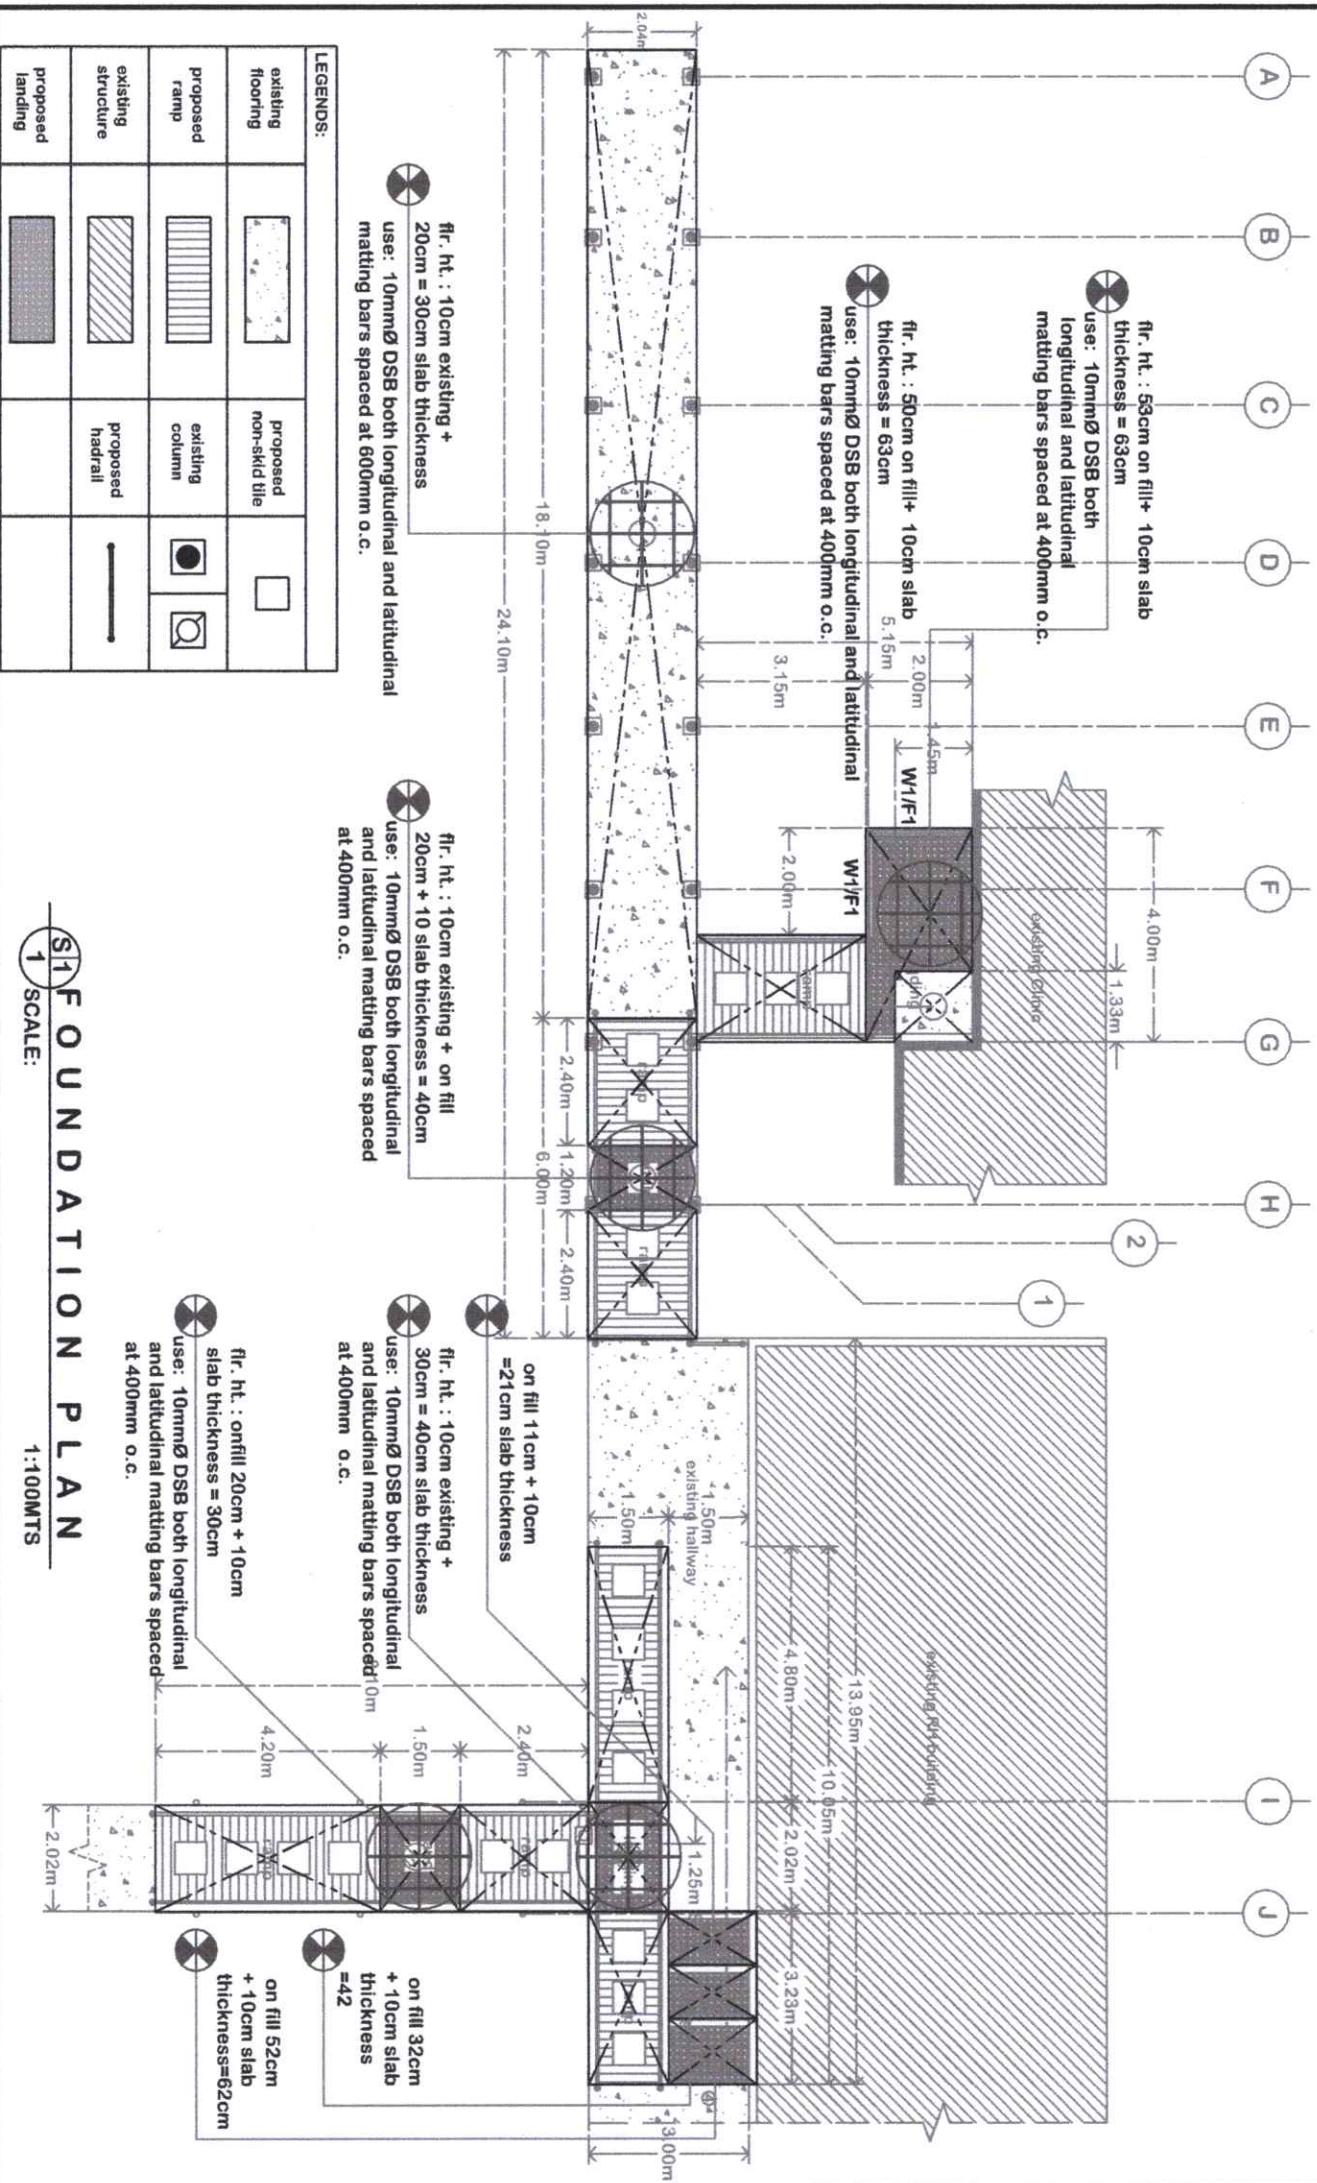


FOUNDATION PLAN
SCALE: 1:100MTS

LEGENDS:


existing flooring	proposed non-skid tile
proposed ramp	existing column
existing structure	proposed hadrail
proposed landing	





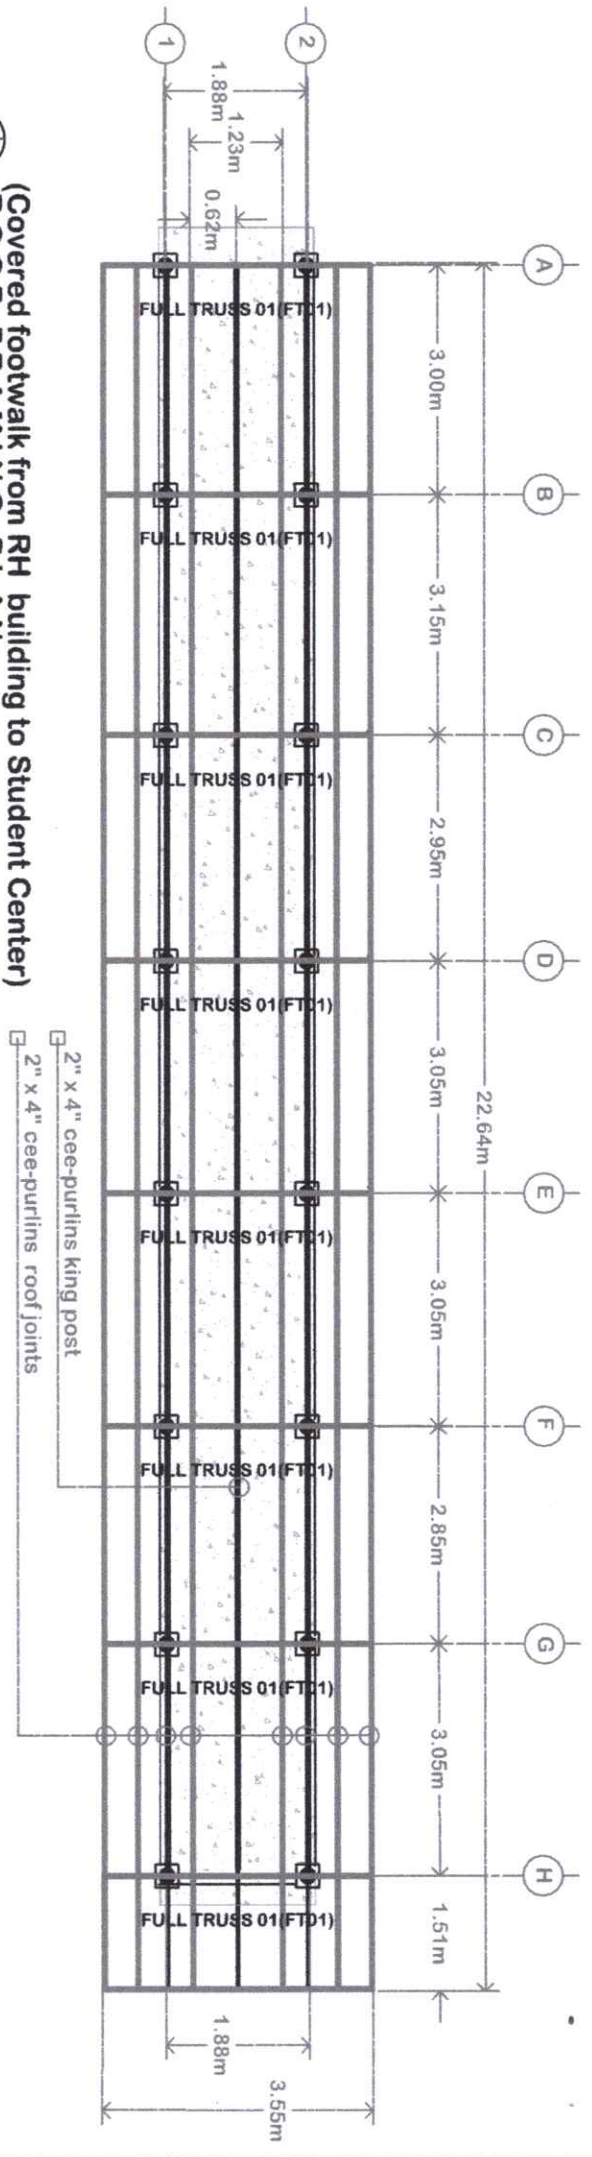

Republic of the Philippines CARLOS HILADO MEMORIAL STATE UNIVERSITY Negros Occidental	
PROJECT TITLE: Rehabilitation of Footwalk and Canopy (PPDM Office to Student Center)	ENDORSED BY: RUV M. TUBLE, PhD CAMPUS DIRECTOR
CHECKED BY: RGR, JUN-JUN MARCOS DIRECTOR PPDM	RECOMMENDING APPROVAL: ROSALINDA S. TAYLOR, JD VICE PRESIDENT FOR ADMINISTRATION
APPROVED BY: NORBERTO P. MANJULABANAN, Ph.D SIC PRESIDENT	PREPARED / CHECKED BY: ALBERTO D. SALES, Ph.D CAMPUS PPDM COORDINATOR BLASO JAYME O. BERTHMAN UNIVERSITY ARCHITECT
SHEET NO: 1 / PAGE NO: 6	

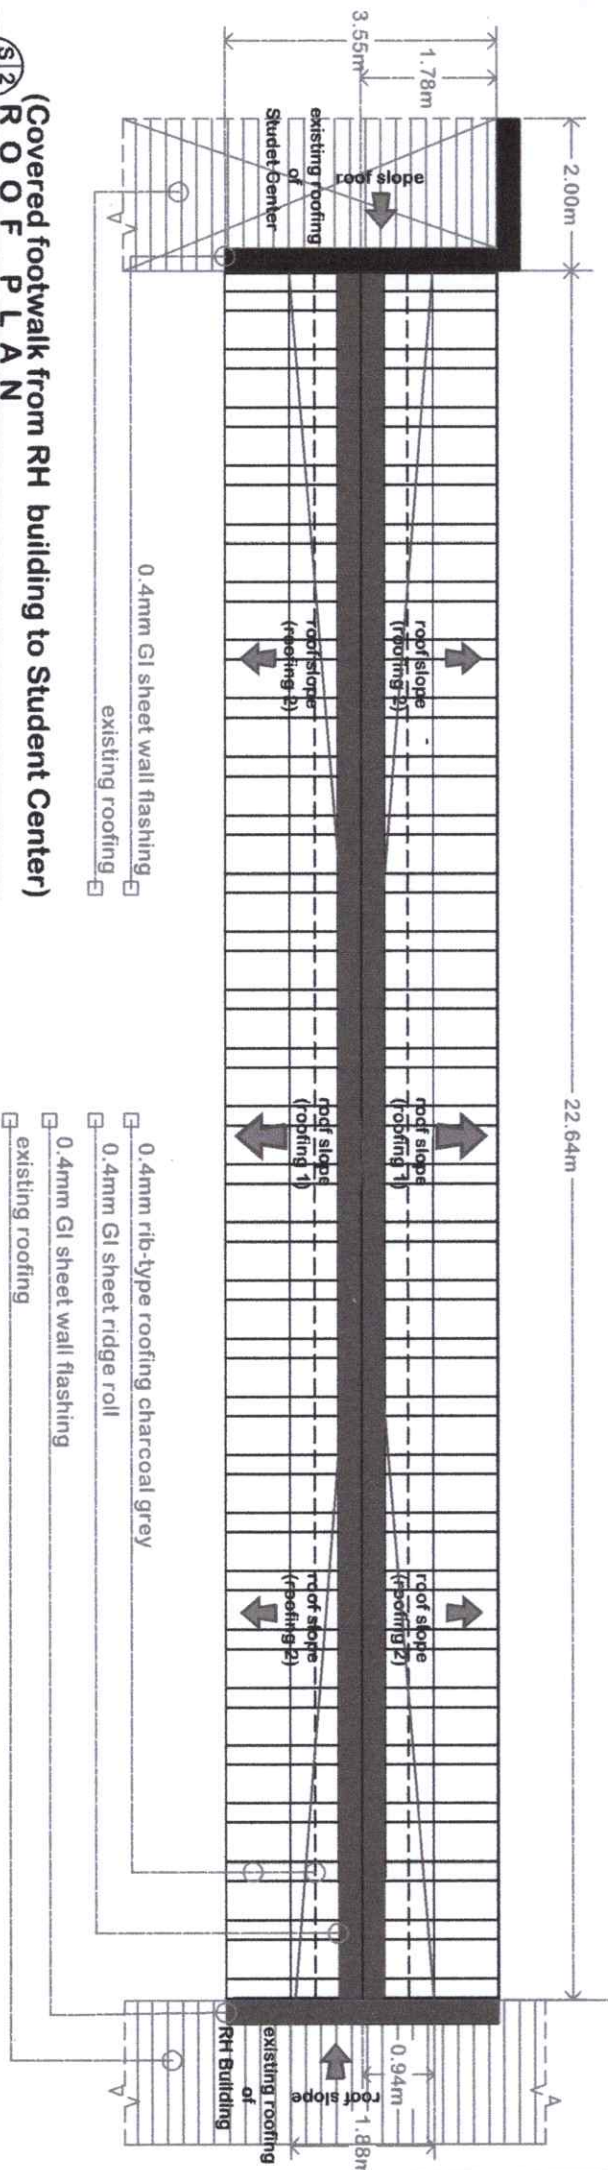


S12
1
 (Covered footwalk from RH building to Student Center)
 ROOF FRAMING PLAN
 SCALE: 1:70MTS




S12
2
 (Covered footwalk from RH building to Student Center)
 ROOF PLAN
 SCALE: 1:70MTS


 <p>Republic of the Philippines DEPARTMENT OF EDUCATION DIVISION OFFICE - MARIKINA CITY CALLOS WILADO MEMORIAL STATE UNIVERSITY Negros Occidental</p>		<p>PROJECT TITLE: Rehabilitation of Footwalk and Canopy (PPDM Office to Student Center)</p>		<p>ENDORSED BY:  RUVLM. TUBLE, PhD CAMPUS DIRECTOR</p>		<p>CHECKED BY:  ENGR. JIM JUAN M. AGUIRRE DIRECTOR PPDM</p>		<p>RECOMMENDING APPROVAL:  ROSALINDA S. TUYIL, JR. VICE PRESIDENT FOR ADMINISTRATION</p>		<p>APPROVED BY:  NORBERTO M. MANGILABANAN, PhD SUC PRESIDENT III</p>		<p>PREPARED / CHECKED BY: ATORISO SALES, PhD CAMPUS PPDM COORDINATOR BLACERAN, PhD UNIT CHIEF DRAFTSMAN</p>		<p>SHEET NO. / PAGE NO.: S 2 / 6</p>	
--	--	---	--	--	--	--	--	---	--	---	--	--	--	--	--

- 0.4mm rib-type roofing charcoal grey color
- existing 2" Ø Gl. pipe
- roofing 1
- roofing 2
- construction of pedestal


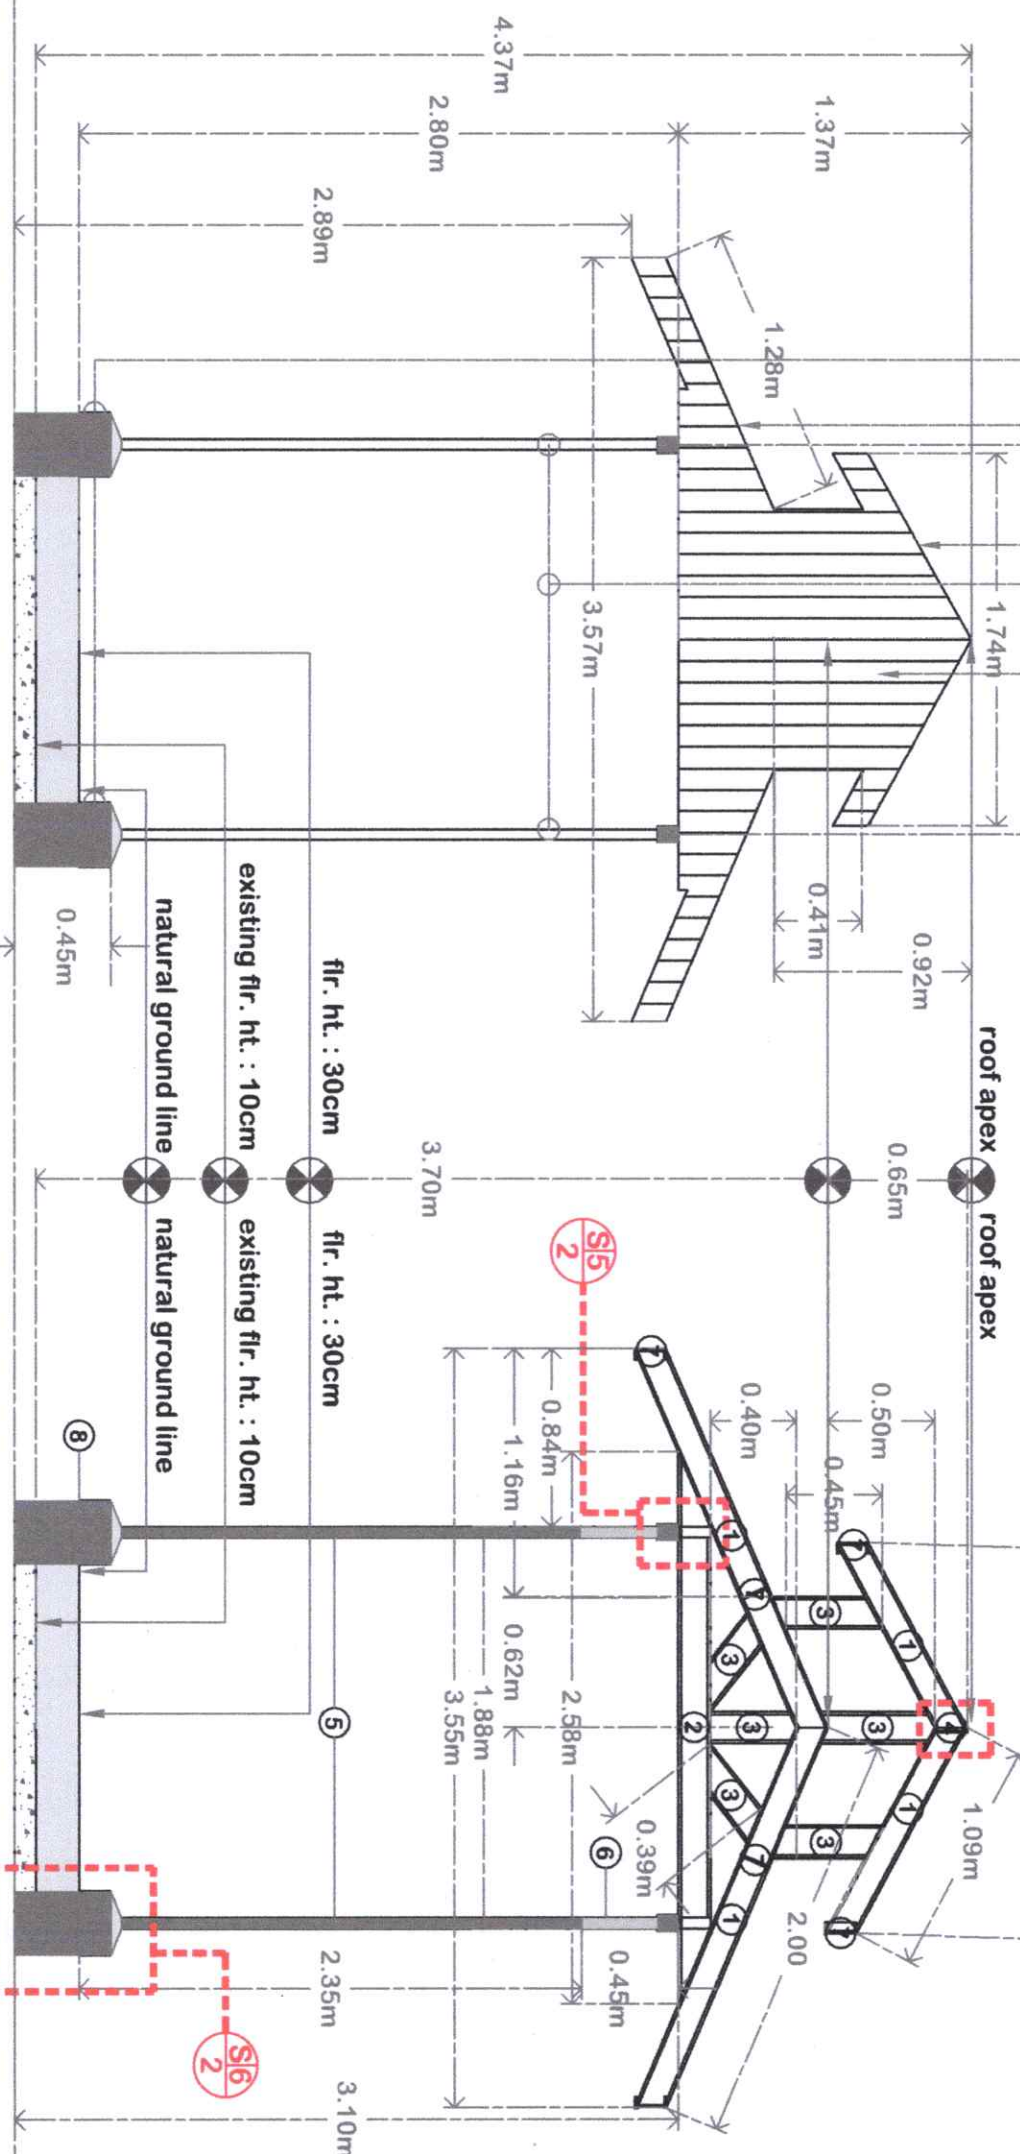


1
 (Covered footwalk from RH building to Student Center)
 SIDE ELEVATION
 SCALE: 1:60MMS

 Republic of the Philippines CARLOS HILADO MEMORIAL STATE UNIVERSITY Negros Occidental	PROJECT TITLE:	ENDORSED BY:	CHECKED BY:	RECOMMENDING APPROVAL:	APPROVED BY:	PREPARED / CHECKED BY:	SHEET NO. / PAGE NO.
	Rehabilitation of Footwalk and Canopy (PPDM Office to Student Center)	RUEL M. FUBLE, PhD CAMPUS DIRECTOR	ENGR. JIN-JON MONTENEGRO DIRECTOR OF DM	ROSALINDA S. TIVILLA, JD VICE PRESIDENT FOR ADMINISTRATION	NORBERTO Y. MANGSALANAN, PhD SUC PRESIDENT II	ANTONIO B. SATES, PhD CAMPUS FROM COORDINATOR BLAQUE J. SATES, PhD UNIVERSITY OF SANTO TOMAS	4 6

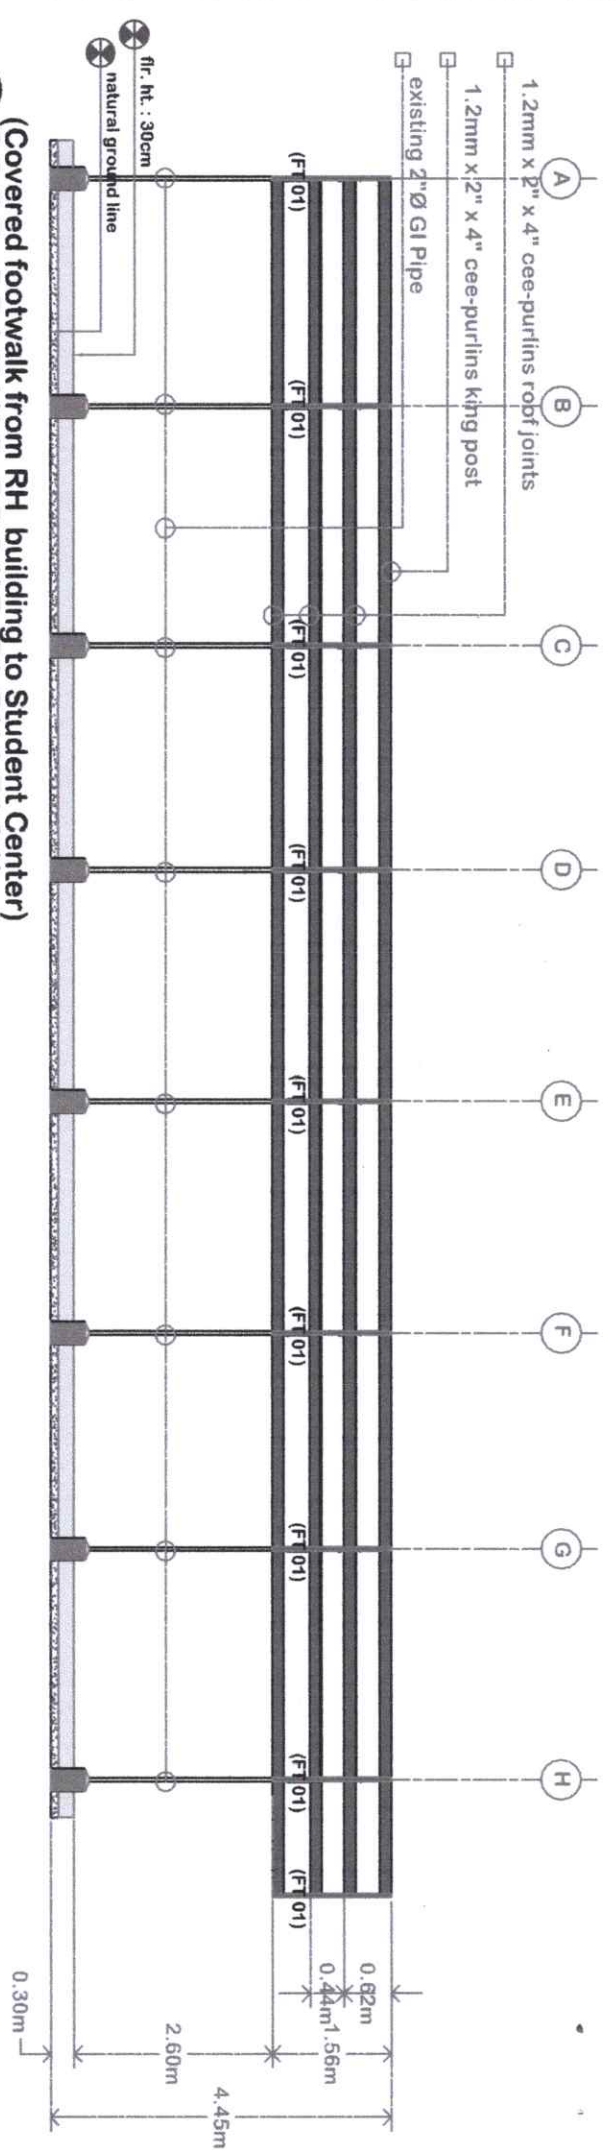


(Covered footwalk from RH building to Student Center)
A5 ROOF FRAMING FRONT ELEVATION
 SCALE: 1:70MTS

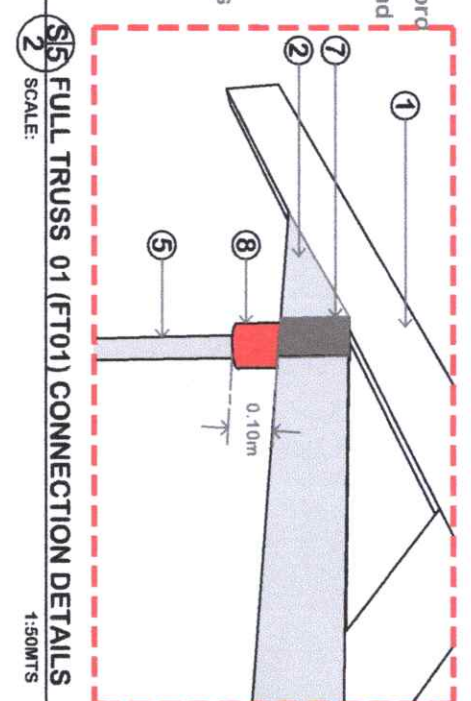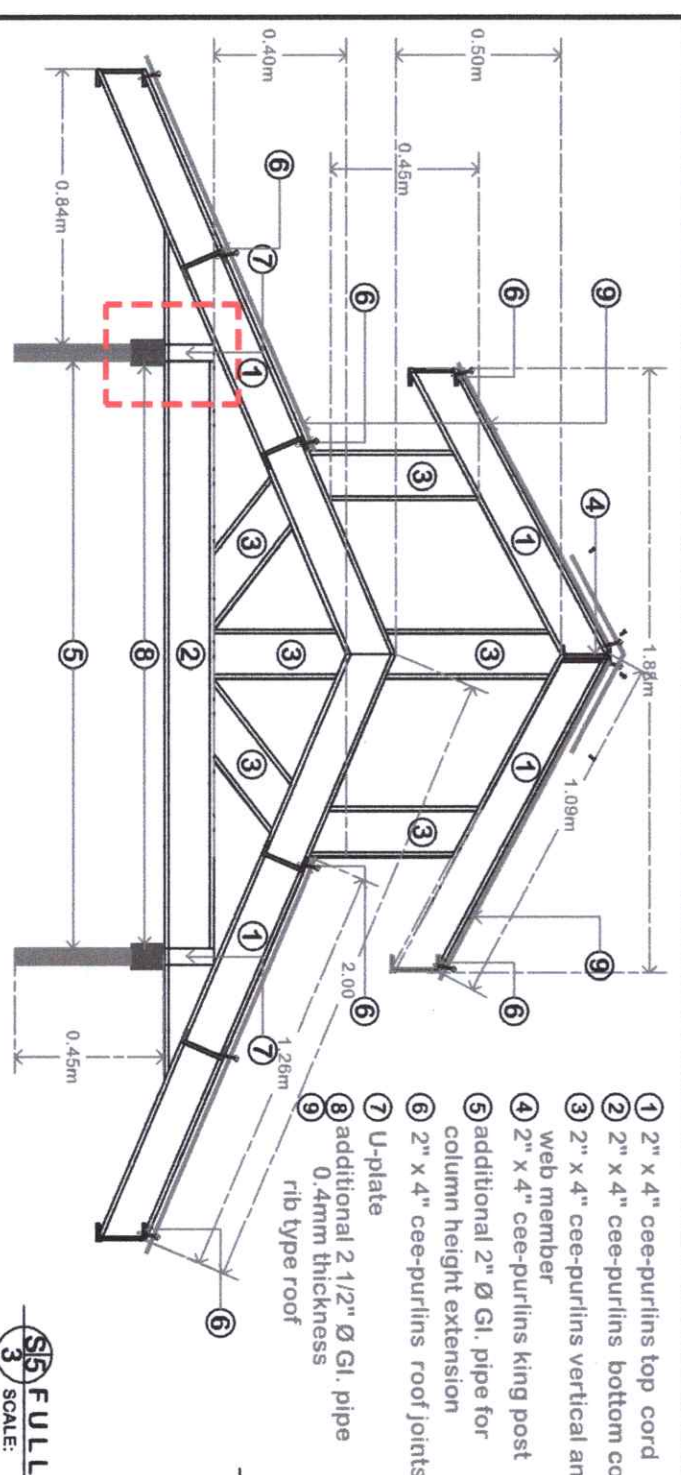

S5 FULL TRUSS 01 (FT01) DETAILS
 SCALE: 1:50MTS


<p>Republic of the Philippines CARLOS HILADO MEMORIAL STATE UNIVERSITY Negros Occidental</p>	PROJECT TITLE:	ENDORSED BY:	CHECKED BY:	RECOMMENDING APPROVAL:	APPROVED BY:	PREPARED / CHECKED BY:	SHEET NO. / PAGE NO.
	Rehabilitation of Footwalk and Canopy (PPDM Office to Student Center)	Rufy M. Tuble, PhD CAMPUS DIRECTOR	PR. R. JUN-JUN MARGUIP PPDM	ROSALINDA S. TUVILLA, JD VICE PRESIDENT FOR ADMINISTRATION	NORBERTO P. MANGULABANAN, PhD SUC PRESIDENT III	ATEFONSO D. SALES, PhD CAMPUS PPDM COORDINATOR BLACQ JANNIE O. UNIVERSITY DEPARTMENT	S / 5 / 6

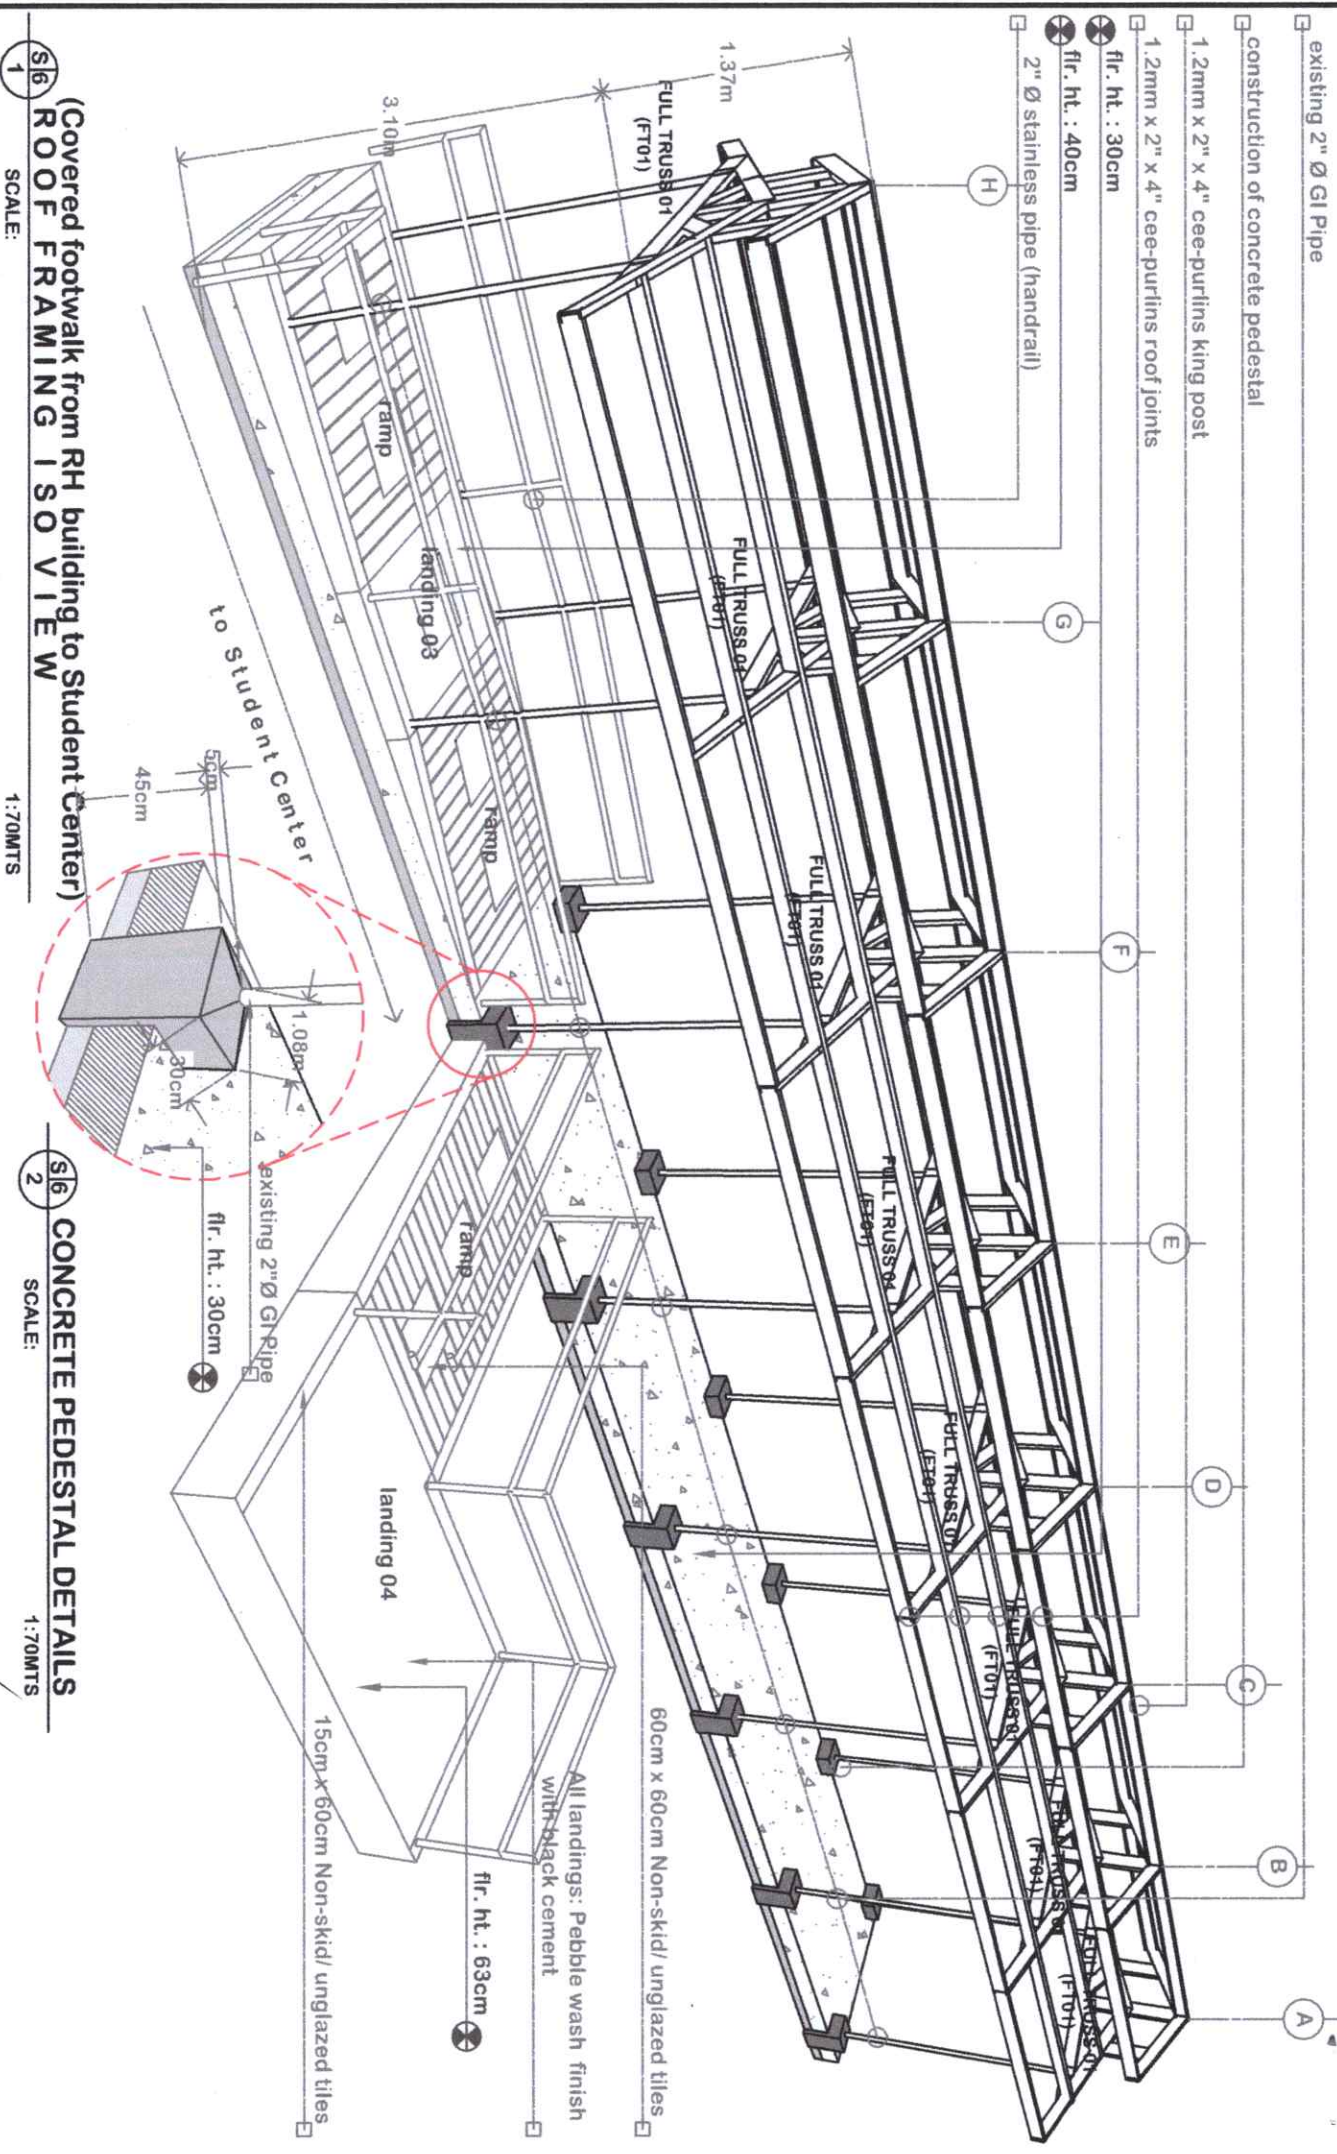





1 (Covered footwalk from RH building to Student Center)
ISO VIEW W
 SCALE: 1:70MTS

2 **CONCRETE PEDESTAL DETAILS**
 SCALE: 1:70MTS

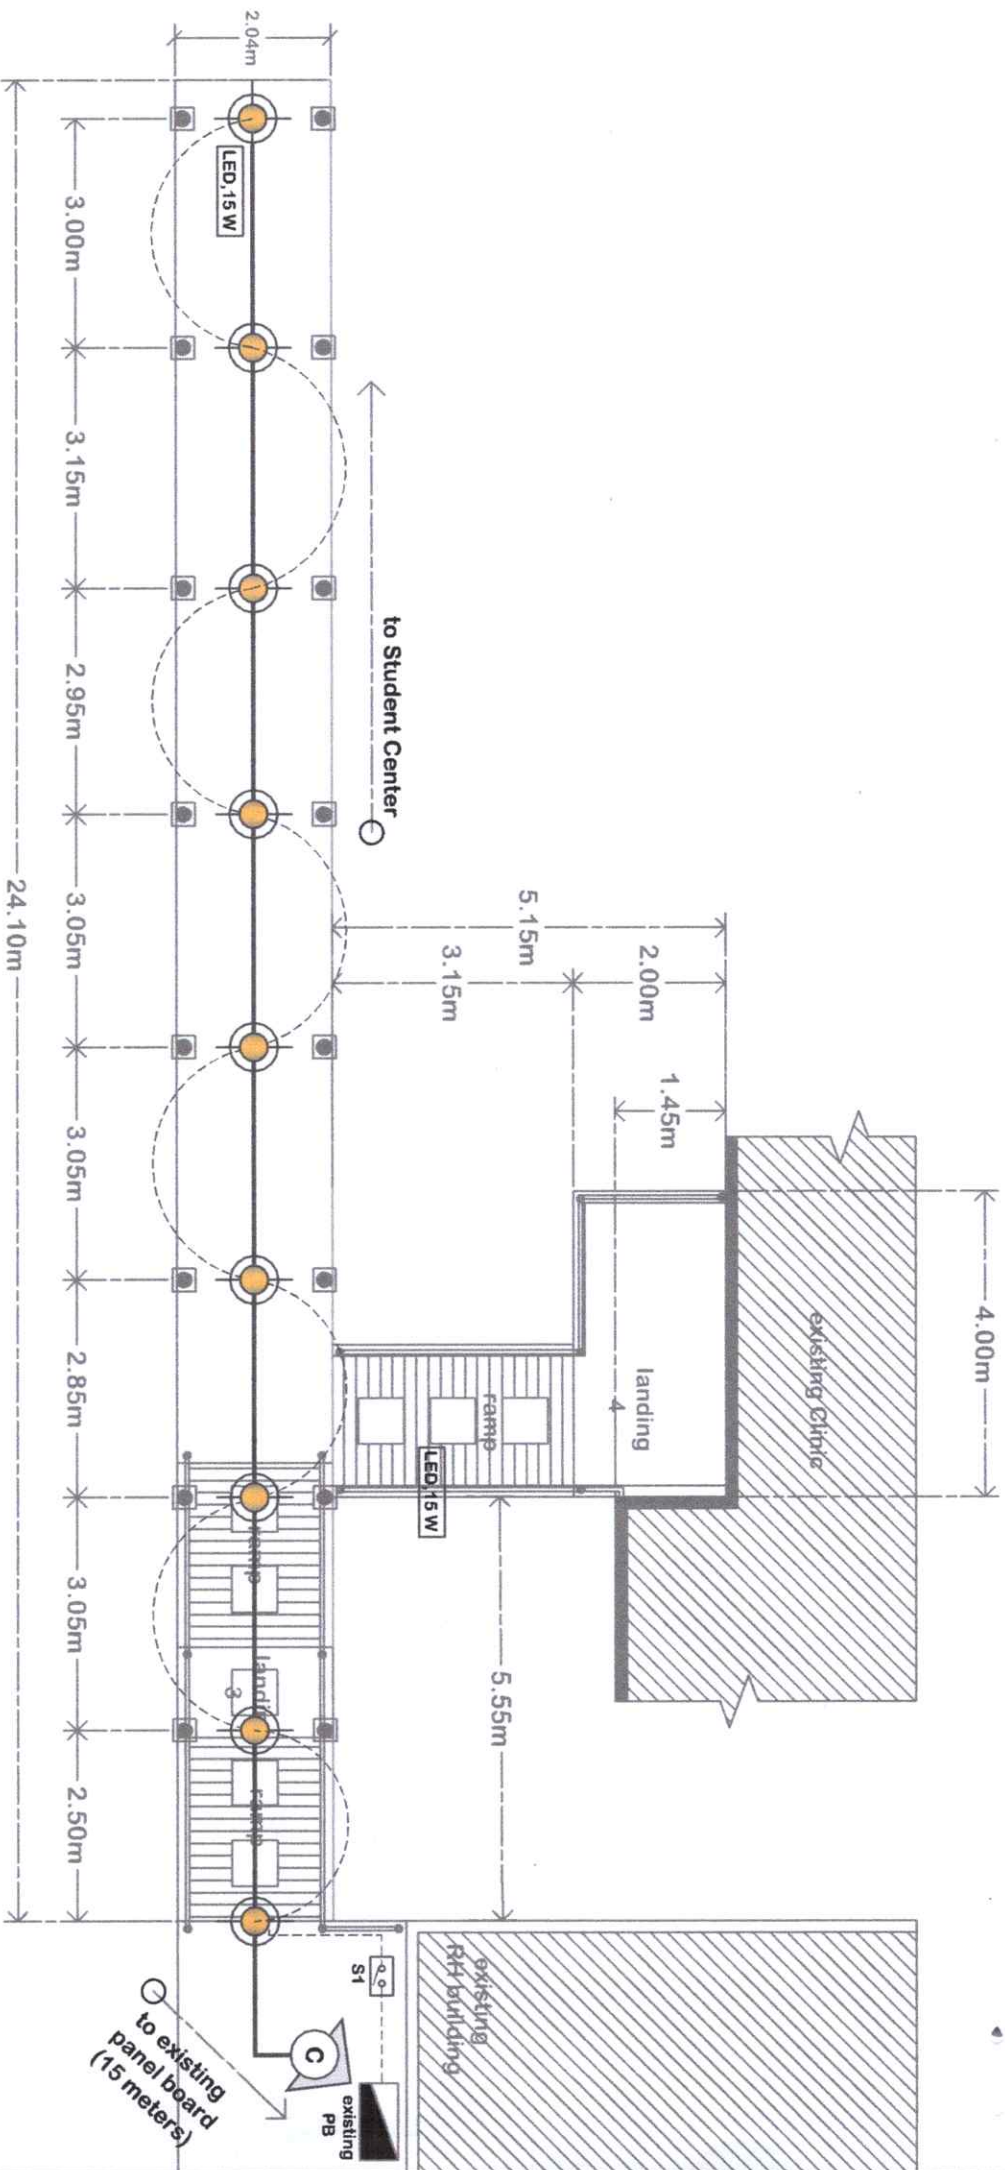 <p>Republic of the Philippines DEPARTMENT OF EDUCATION DIVISION OFFICE - MARIKINA CITY</p>	<p>PROJECT TITLE: Rehabilitation of Footwalk and Canopy (PPDM Office to Student Center)</p>	<p>ENDORSED BY:  RUVY M. TIPLE, PhD CAMPUS DIRECTOR</p>	<p>CHECKED BY:  ENGR. JIN-JUN MARICEL DIRECTOR</p>	<p>RECOMMENDING APPROVAL:  ROSALINDA S. TUVILLA VICE PRESIDENT FOR ADMINISTRATION</p>	<p>APPROVED BY:  NORBERTO F. MANGULABNAN, Ph.D SUC PRESIDENT III</p>	<p>PREPARED / CHECKED BY:  ATENCIO D. SALES, Ph.D CAMPUS PROGRAM COORDINATOR  BLASCO M. LLORENTE UNIVERSITY DESIGNER</p>	<p>SHEET NO. / PAGE NO.: 6 / 6</p>
---	--	--	--	---	--	--	---

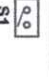

LEGENDS:			
LED bulb, 15 watts		existing panel board	
1 gang switch		circuit home run	
	S1		C

E1 LIGHTING LAY-OUT PLAN
1 SCALE: 1:70MTS

	Republic of the Philippines CARLOS HILADO MEMORIAL STATE UNIVERSITY Negros Occidental	PROJECT TITLE: Rehabilitation of Footwalk and Canopy (PPDM Office to Student Center)	ENDORSEMENT:  RUV M. TUBLE, PhD CAMPUS DIRECTOR	CHECKED BY:  ENGR. JUN MARQUET DIRECTOR PPDM	RECOMMENDING APPROVAL:  ROSALINDA S. TUGILDAD VICE PRESIDENT FOR ADMINISTRATION	APPROVED BY:  NORBERTO P. MANGULABNAN, Ph.D SIC PRESIDENT	PREPARED / CHECKED BY:  ALFEROSO D. SALES, Ph.D CAMPUS PPDM COORDINATOR RAC CLIMATE O. UNIVERSITY DRAFTSMAN	SHEET NO. 1 PAGE NO. 1
--	--	--	---	---	--	--	--	---