



Bid Notice Abstract

Request for Quotation (RFQ)

Reference Number 12263259
Procuring Entity CARLOS HILADO MEMORIAL STATE UNIVERSITY
Title Procurement of Labor and Materials for the Enhancement of President Cottage at Talisay Campus
Area of Delivery Negros Occidental

Solicitation Number:	RFQ 25-387	Status	Pending
Trade Agreement:	Implementing Rules and Regulations	Associated Components	3
Procurement Mode:	Negotiated Procurement - Small Value Procurement (Sec. 53.9)	Bid Supplements	0
Classification:	Civil Works	Document Request List	0
Category:	Construction Projects	Date Published	30/07/2025
Approved Budget for the Contract:	PHP 360,000.00	Last Updated / Time	29/07/2025 16:27 PM
Delivery Period:	45 Day/s	Closing Date / Time	06/08/2025 09:00 AM
Client Agency:			
Contact Person:	Rowena De la Vida Prado Administrative Assistant II Mabini Street Talisay City Negros Occidental Philippines 6115 63-34-7120005 Ext.142 63-939-9296624 bac.sec@chmsu.edu.ph		

Description

Republic of the Philippines
 CARLOS HILADO MEMORIAL STATE UNIVERSITY
 Talisay City, Negros Occidental
 Mobile Phone Number: 0939 929 6624
 bac.sec@chmsu.edu.ph

REQUEST FOR QUOTATION
 Page 1 of 8
 Date: JULY 28, 2025
 Quotation No. 25-387

Please quote your lowest price on the item/s listed below, stating the shortest time of delivery and submit your quotation duly signed by your representative not later than _____ in the return envelope attached herewith.

DR. ANDREW EUSEBIO S.TAN
 BAC Chairman

NOTE:

- ALL ENTRIES MUST BE TYPEWRITTEN
- DELIVERY PERIOD WITHIN 45 CALENDAR DAYS
- WARRANTY SHALL BE FOR A PERIOD OF SIX (6) MONTHS FOR SUPPLIES & MATERIALS, ONE (1) YEAR FOR EQUIPMENT, FROM DATE OF ACCEPTANCE BY THE PROCURING ENTITY

4. PRICE VALIDITY SHALL BE FOR A PERIOD OF _____ CALENDAR DAYS
 5. G-EPS REGISTRATION CERTIFICATE SHALL BE ATTACHED UPON SUBMISSION OF THE QUOTATION
 6. BIDDERS SHALL SUBMIT ORIGINAL BROCHURES SHOWING CERTIFICATIONS OF THE PRODUCT BEING OFFERED
- ITEM DESCRIPTION OF WORKS QTY. UNIT MATERIAL COST LABOR COST TOTAL COST
 NO. Unit Cost Material Sub-Total Cost Unit Cost Labor Sub-Total Cost
 ONE (1) LOT
 LABOR AND MATERIALS FOR THE ENHANCEMENT OF PRESIDENT COTTAGE AT TALISAY CAMPUS

SCOPE OF WORKS

1.0 GENERAL REQUIREMENTS

- 1.1 Mobilization and Demobilization
- 1.2 Safety Occupational Hazards
- 1.3 Site Clearing, Cleaning & Hauling
- 1.4 Scaffolding installations (Rentals) and Formworks

2.0 STRUCTURAL WORKS

- 2.1 Rebars Installation and concreting of Footings at Canopy Extension
- 2.2 Rebars Installation and concreting of Columns at Dirty Kitchen area.
- 2.3 Installation of steel columns Canopy Extension and Dirty Kitchen area.
- 2.4 Rebars Installation and concreting of floor slab at Canopy Extension and Dirty Kitchen area.
- 2.5 Concreting and Rebars of Canopy Floor Slab Extension.
- 2.6 Concreting and Rebars of Dirty Kitchen Counter Top and wall partition.
- 2.7 Fabrication and installation of Roof framing of Canopy Extension and Dirty Kitchen
- 2.8 Installation roofing and accessories of Canopy Extension and Dirty Kitchen

3.0 ARCHITECTURAL WORKS

- 3.1 Fabrication and installation of Under Cabinets at existing kitchen counter and dirty kitchen.
- 3.2 Surface preparation and painting of Under Cabinets at existing kitchen counter and dirty kitchen.
- 3.3 Surface preparation and painting of steel framings of canopy extension and dirty kitchen
- 3.4 Retouching of existing counter tiles at interior kitchen counter.
- 3.5 Installation of counter tiles at dirty kitchen.
- 3.6 Repair of Ceiling cover at Entrance area.
- 3.7 Repainting of Exterior Walls, Ceiling and fascia at Entrance area.
- 3.8 Cleaning, repair, sealant application and repainting of Existing Roofing and Fascia.

4.0 PLUMBING WORKS

- 4.1 Installation of waste pipe line and water line for the existing kitchen and dirty kitchen.
- 4.2 Supply and installation of goose neck faucet at existing kitchen and dirty kitchen.
- 4.3 Supply and installation of stainless deep sink at dirty kitchen.
- 4.4 Supply and installation of stainless grease trap at dirty kitchen.

5.0 MISCELLANEOUS WORKS

BILL OF QUANTITIES

1.0 GENERAL REQUIREMENTS

- 1.1 Mobilization and Demobilization 1.00 lot
 - 1.2 Safety Occupational Hazards 1.00 lot
 - 1.3 Site Clearing, Cleaning & Hauling 1.00 lot
 - 1.4 Scaffoldings installations (Rentals) 1.00 lot
 - 1.5 Earthworks (excavation, backfilling and compaction) 1.00 lot
- Sub-total, 1.0 (GENERAL REQUIREMENTS)

2.0 STRUCTURAL WORKS

- 2.1 Portland Cement 40kgs 66.0 bags
 - 2.2 3/4" Gravel 7.0 cu.m
 - 2.3 Mixing sand 4.0 cu.m
 - 2.4 Fine sand 1.0 cu.m
 - 2.5 4" thick CHB 57.0 pcs
 - 2.6 10mm Ø x 6m Deformed Bars 50.0 lgths
 - 2.7 12mm Ø x 6m Deformed Bars 19.0 lgths
 - 2.8 3" Ø x 6m G.I. Pipe Schedule 40 3.0 lgths
 - 2.9 # 16 G.I. Ties wire 8.0 kg.
 - 2.10 2 1/2" Full Thread TekScrew 410.0 pcs
 - 2.11 C-Purlins 2" x 3" x 1.2mm 21.0 lgths
 - 2.12 C-Purlins 2" x 6" x 1.2mm 9.0 lgths
 - 2.13 1/8" x 1" x 6m Angle Bar 20.0 lgths
 - 2.14 Pre-painted 0.4mm thick x 0.915m Ribtype Roofing Sheet (Bagiuo green) 79.0 ln.m.
 - 2.15 Pre-painted 0.4 mm thickness x 0.30m End Fascia (Bagiuo green) 38.0 ln.m.
 - 2.16 Welding rod 10.0 kilos
 - 2.17 4" Ø Steel cutting disc 15.0 pcs
 - 2.18 Grinding stone 5.0 pcs
 - 2.19 Expansion bolt 3" x 3/16" 20.0 pcs
- Sub-total, 2.0 (STRUCTURAL WORKS)

3.0 ARCHITECTURAL WORKS

- 3.1 Zinc Chromate paint 2.0 gal
- 3.2 Zinc Chromate paint Top Coat 2.0 gal
- 3.3 Paint Thinner 1.0 gal
- 3.4 Semi-gloss latex paint 6.0 gal
- 3.5 4mm x 4' x 8' Hardilite Board 6.0 pcs
- 3.6 Metal Furring 6.0 lgths
- 3.7 Elastomeric Roof Paint 8.0 gal
- 3.8 Elastomeric Roof Sealant 4.0 tube
- 3.9 Blind Rivets 1.0 box

3.10 Paint Brush 2.0 pcs
 3.11 Paint Pan 1.0 pcs
 3.12 Waste cotton 2.0 kilos
 3.13 Roller brush 2.0 pcs
 3.15 Baby roller 2.0 pcs
 3.16 Sanding sealer 2.0 gal
 3.17 sand paper #60 30.0 pcs
 3.18 sand paper #80 20.0 pcs
 3.19 3/4" x 4' x 8' Marine Plywood 5.0 pcs
 3.20 Cocealed Hinges 29.0 pairs
 3.21 Cabinet Handle 29.0 sets
 3.22 Finishing and Staining of Cabinet cover 1.0 lot
 3.23 1.20 X 0.60 Counter Tiles 9.0 pcs
 3.24 Tile Adhesive "heavy duty" 2.0 bags
 3.25 Tile Grout 2.0 kilos
 3.26 Tile cutting disc 4.0 pcs
 Sub-total, 3.0 (ARCHITECTURAL WORKS)
 4.0 PLUMBING WORKS
 4.1 0.40m x 0.60m Stainless Deep Sink with fittings and accessories 2.0 sets
 4.2 Goose neck faucet 2.0 sets
 4.3 Portable stainless grease trap with fittings and accessories 1.0 sets
 4.4 Waste pipe line and fittings (PVC) 1.0 lot
 4.5 Water pipe line and fittings (PPR) 1.0 lot
 4.6 Solvent cement 1.0 can
 Sub-total, 4.0 (PLUMBING WORKS)

5.0 MISCELLANEOUS WORKS

5.1 FOR ALL OTHER ITEMS that are not included on listed Bill of Quantities in your Bid but tare deemed necessary for the completion of the works and the delivery of the project and in full compliance with all the requirements. 1.0 lot

Sub-total, 5.0 (MISCELLANEOUS WORKS)

PROJECT DURATION: 45 CALENDAR DAYS

Note: Attach Certificate of Site Inspection

A. TOTAL DIRECT COST

B. CONSUMABLES:

C. SUPERVISION AND ADMINISTRATION:

D. TOTAL INDIRECT COST (B+C):

E. TOTAL COST (A+D)

F. VAT (12% OF ITEM E):

GRAND TOTAL OF PROJECT COST:

*****NOTHING FOLLOWS*****

TOTAL ABC = Php 360,000.00

PROCUREMENT OF LABOR AND MATERIALS FOR THE ENHANCEMENT OF PRESIDENT COTTAGE AT TALISAY

CAMPUS/O. DUAYAN (Dean-COE)

PR# 25-758-0710 07-10-25

INCOME 502-164-25-07 07-10-25

Line Items

Item No.	Product/Service Name	Description	Quantity	UOM	Budget (PHP)
1	ONE (1) LOT	Enhancement of President Cottage	1	Lot	360,000.00

Created by Rowena De la Vida Prado

Date Created 29/07/2025

The PhilGEPS team is not responsible for any typographical errors or misinformation presented in the system. PhilGEPS only displays information provided for by its clients, and any queries regarding the postings should be directed to the contact person/s of the concerned party.



Republic of the Philippines
CARLOS HILADO MEMORIAL STATE UNIVERSITY
Talisay City, Negros Occidental
Mobile Phone Number: 0939 929 6624
bac.sec@chmsu.edu.ph

REQUEST FOR QUOTATION

Page 1 of 8

Date: JULY 28, 2025
Quotation No. 25-387

Please quote your lowest price on the item/s listed below, stating the shortest time of delivery and submit your quotation duly signed by your representative not later than _____ in the return envelope attached herewith.


DR. ANDREW EUSEBIO S.TAN
BAC Chairman

NOTE:

- ALL ENTRIES MUST BE TYPEWRITTEN
- DELIVERY PERIOD WITHIN 45 CALENDAR DAYS
- WARRANTY SHALL BE FOR A PERIOD OF SIX (6) MONTHS FOR SUPPLIES & MATERIALS, ONE (1) YEAR FOR EQUIPMENT, FROM DATE OF ACCEPTANCE BY THE PROCURING ENTITY
- PRICE VALIDITY SHALL BE FOR A PERIOD OF _____ CALENDAR DAYS
- G-EPS REGISTRATION CERTIFICATE SHALL BE ATTACHED UPON SUBMISSION OF THE QUOTATION
- BIDDERS SHALL SUBMIT ORIGINAL BROCHURES SHOWING CERTIFICATIONS OF THE PRODUCT BEING OFFERED

ITEM NO.	DESCRIPTION OF WORKS	QTY.	UNIT	MATERIAL COST		LABOR COST		TOTAL COST
				Unit Cost	Material Sub-Total Cost	Unit Cost	Labor Sub-Total Cost	
	ONE (1) LOT							
	LABOR AND MATERIALS FOR THE ENHANCEMENT OF PRESIDENT COTTAGE AT TALISAY CAMPUS							
	SCOPE OF WORKS							
1.0	GENERAL REQUIREMENTS							
1.1	Mobilization and Demobilization							
1.2	Safety Occupational Hazards							
1.3	Site Clearing, Cleaning & Hauling							
1.4	Scaffolding installations (Rentals) and Formworks							
2.0	STRUCTURAL WORKS							
2.1	Rebars Installation and concreting of Footings at Canopy Extension							
2.2	Rebars Installation and concreting of Columns at Dirty Kitchen area.							
2.3	Installation of steel columns Canopy Extension and Dirty Kitchen area.							
2.4	Rebars Installation and concreting of floor slab at Canopy Extension and Dirty Kitchen							
2.5	Concreting and Rebars of Canopy Floor Slab Extension.							

Date

By

Released (BAC)

Returned (Supplier)

Printed Name/Signature

Tel. No./Cellphone No.

Date



Republic of the Philippines
CARLOS HILADO MEMORIAL STATE UNIVERSITY
Talisay City, Negros Occidental
Mobile Phone Number: 0939 929 6624
bac.sec@chmsu.edu.ph

REQUEST FOR QUOTATION

Page 2 of 8

Date: JULY 08, 2025

Quotation No. 25-387

Please quote your lowest price on the item/s listed below, stating the shortest time of delivery and submit your quotation duly signed by your representative not later than _____ in the return envelope attached herewith.


DR. ANDREW EUSEBIO S.TAN
BAC Chairman

NOTE:

1. ALL ENTRIES MUST BE TYPEWRITTEN
2. DELIVERY PERIOD WITHIN 45 CALENDAR DAYS
3. WARRANTY SHALL BE FOR A PERIOD OF SIX (6) MONTHS FOR SUPPLIES & MATERIALS, ONE (1) YEAR FOR EQUIPMENT, FROM DATE OF OF ACCEPTANCE BY THE PROCURING ENTITY
4. PRICE VALIDITY SHALL BE FOR A PERIOD OF _____ CALENDAR DAYS
5. G-EPS REGISTRATION CERTIFICATE SHALL BE ATTACHED UPON SUBMISSION OF THE QUOTATION
6. BIDDERS SHALL SUBMIT ORIGINAL BROCHURES SHOWING CERTIFICATIONS OF THE PRODUCT BEING OFFERED

ITEM NO.	DESCRIPTION OF WORKS	QTY.	UNIT	MATERIAL COST		LABOR COST		TOTAL COST
				Unit Cost	Material Sub-Total Cost	Unit Cost	Labor Sub-Total Cost	
2.6	Concreting and Rebars of Dirty Kitchen Counter Top and wall partition.							
2.7	Fabrication and installation of Roof framing of Canopy Extension and Dirty Kitchen							
2.8	Installation roofing and accessories of Canopy Extension and Dirty Kitchen							
3.0	ARCHITECTURAL WORKS							
3.1	Fabrication and installation of Under Cabinets at existing kitchen counter and dirty kitchen.							
3.2	Surface preparation and painting of Under Cabinets at existing kitchen counter and dirty kitchen.							
3.3	Surface preparation and painting of steel framings of canopy extension and dirty kitchen							
3.4	Retouching of existing counter tiles at interior kitchen counter.							
3.5	Installation of counter tiles at dirty kitchen.							
3.6	Repair of Ceiling cover at Entrance area.							

Date

By

Released (BAC)

Returned (Supplier)

Printed Name/Signature

Tel. No./Cellphone No.

Date




Republic of the Philippines
CARLOS HILADO MEMORIAL STATE UNIVERSITY
Talisay City, Negros Occidental
Mobile Phone Number: 0939 929 6624
bac.sec@chmsu.edu.ph

REQUEST FOR QUOTATION

Date: JULY 28, 2025
Quotation No. 25-387

Please quote your lowest price on the item/s listed below, stating the shortest time of delivery and submit your quotation duly signed by your representative not later than _____ in the return envelope attached herewith.

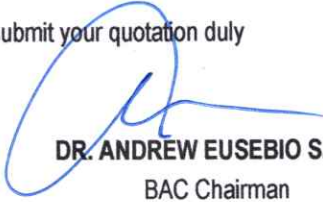
DR. ANDREW EUSEBIO S.TAN
BAC Chairman

- NOTE:
- 1. ALL ENTRIES MUST BE TYPEWRITTEN
 - 2. DELIVERY PERIOD WITHIN 45 CALENDAR DAYS
 - 3. WARRANTY SHALL BE FOR A PERIOD OF SIX (6) MONTHS FOR SUPPLIES & MATERIALS, ONE (1) YEAR FOR EQUIPMENT, FROM DATE OF ACCEPTANCE BY THE PROCURING ENTITY
 - 4. PRICE VALIDITY SHALL BE FOR A PERIOD OF _____ CALENDAR DAYS
 - 5. G-EPS REGISTRATION CERTIFICATE SHALL BE ATTACHED UPON SUBMISSION OF THE QUOTATION
 - 6. BIDDERS SHALL SUBMIT ORIGINAL BROCHURES SHOWING CERTIFICATIONS OF THE PRODUCT BEING OFFERED

ITEM NO.	DESCRIPTION OF WORKS	QTY.	UNIT	MATERIAL COST		LABOR COST		TOTAL COST
				Unit Cost	Material Sub-Total Cost	Unit Cost	Labor Sub-Total Cost	
3.7	Repainting of Exterior Walls,Ceiling and fascia at Entrance area.							
3.8	Cleaning, repair, sealant application and repainting of Existing Roofing and Fascia.							
4.0	PLUMBING WORKS							
4.1	Installation of waste pipe line and water line for the existing kitchen and dirty kitchen							
4.2	Supply and installation of goose neck faucet at existing kitchen and dirty kitchen.							
4.3	Supply and installation of stainless deep sink at dirty kitchen.							
4.4	Supply and installation of stainless grease trap at dirty kitchen.							
5.0	MISCELLANEOUS WORKS							
	BILL OF QUANTITIES							
1.0	GENERAL REQUIREMENTS							
1.1	Mobilization and Demobilization	1.00	lot					
1.2	Safety Occupational Hazards	1.00	lot					

Date _____ By _____
Released (BAC) _____
Returned (Supplier) _____

Printed Name/Signature

Tel. No./Cellphone No.

Date




Republic of the Philippines
CARLOS HILADO MEMORIAL STATE UNIVERSITY
Talisay City, Negros Occidental
Mobile Phone Number: 0939 929 6624
bac.sec@chmsu.edu.ph

REQUEST FOR QUOTATION

Page 4 of 8

Date: JULY 28, 2025
Quotation No. 25-387

Please quote your lowest price on the item/s listed below, stating the shortest time of delivery and submit your quotation duly signed by your representative not later than _____ in the return envelope attached herewith.

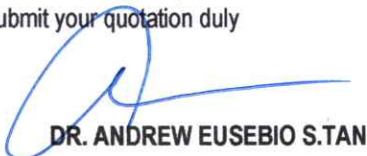
DR. ANDREW EUSEBIO S.TAN
BAC Chairman

NOTE:

- 1. ALL ENTRIES MUST BE TYPEWRITTEN
- 2. DELIVERY PERIOD WITHIN 45 CALENDAR DAYS
- 3. WARRANTY SHALL BE FOR A PERIOD OF SIX (6) MONTHS FOR SUPPLIES & MATERIALS, ONE (1) YEAR FOR EQUIPMENT, FROM DATE OF OF ACCEPTANCE BY THE PROCURING ENTITY
- 4. PRICE VALIDITY SHALL BE FOR A PERIOD OF _____ CALENDAR DAYS
- 5. G-EPS REGISTRATION CERTIFICATE SHALL BE ATTACHED UPON SUBMISSION OF THE QUOTATION
- 6. BIDDERS SHALL SUBMIT ORIGINAL BROCHURES SHOWING CERTIFICATIONS OF THE PRODUCT BEING OFFERED

ITEM NO.	DESCRIPTION OF WORKS	QTY.	UNIT	MATERIAL COST		LABOR COST		TOTAL COST
				Unit Cost	Material Sub-Total Cost	Unit Cost	Labor Sub-Total Cost	
1.3	Site Clearing,Cleaning & Hauling	1.00	lot					
1.4	Scaffoldings installations (Rentals)	1.00	lot					
1.5	Earthworks (excavation, backfilling and compaction)	1.00	lot					
	Sub-total, 1.0 (GENERAL REQUIREMENTS)							
2.0	STRUCTURAL WORKS							
2.1	Portland Cement 40kgs	66.0	bags					
2.2	3/4" Gravel	7.0	cu.m					
2.3	Mixing sand	4.0	cu.m					
2.4	Fine sand	1.0	cu.m					
2.5	4" thick CHB	57.0	pcs					
2.6	10mm Ø x 6m Deformed Bars	50.0	lghts					
2.7	12mm Ø x 6m Deformed Bars	19.0	lghts					
2.8	3" Ø x 6m G.I. Pipe Schedule 40	3.0	lghts					
2.9	# 16 G.I. Ties wire	8.0	kg.					
2.10	2 1/2" Full Thread TekScrew	410.0	pcs					
2.11	C-Purlins 2" x 3" x 1.2mm	21.0	lghts					

Released (BAC) _____ Date _____ By _____
Returned (Supplier) _____

Printed Name/Signature _____
Tel. No./Cellphone No. _____
Date _____



Republic of the Philippines
CARLOS HILADO MEMORIAL STATE UNIVERSITY
Talisay City, Negros Occidental
Mobile Phone Number: 0939 929 6624
bac.sec@chmsu.edu.ph

REQUEST FOR QUOTATION

Page 5 of 8

Date: JULY 28, 2025
Quotation No. 25-387

Please quote your lowest price on the item/s listed below, stating the shortest time of delivery and submit your quotation duly signed by your representative not later than _____ in the return envelope attached herewith.


DR. ANDREW EUSEBIO S.TAN
BAC Chairman

NOTE:

1. ALL ENTRIES MUST BE TYPEWRITTEN
2. DELIVERY PERIOD WITHIN 45 CALENDAR DAYS
3. WARRANTY SHALL BE FOR A PERIOD OF SIX (6) MONTHS FOR SUPPLIES & MATERIALS, ONE (1) YEAR FOR EQUIPMENT, FROM DATE OF OF ACCEPTANCE BY THE PROCURING ENTITY
4. PRICE VALIDITY SHALL BE FOR A PERIOD OF _____ CALENDAR DAYS
5. G-EPS REGISTRATION CERTIFICATE SHALL BE ATTACHED UPON SUBMISSION OF THE QUOTATION
6. BIDDERS SHALL SUBMIT ORIGINAL BROCHURES SHOWING CERTIFICATIONS OF THE PRODUCT BEING OFFERED

ITEM NO.	DESCRIPTION OF WORKS	QTY.	UNIT	MATERIAL COST		LABOR COST		TOTAL COST
				Unit Cost	Material Sub-Total Cost	Unit Cost	Labor Sub-Total Cost	
2.12	C-Purlins 2" x 6 x 1.2mm	9.0	lghts					
2.13	1/8" x 1" x 6m Angle Bar	20.0	lghts					
2.14	Pre-painted 0.4mm thick x 0.915m Ribtype Roofing Sheet (Bagiuo green)	79.0	In.m.					
2.15	Pre-painted 0.4 mm thickness x 0.30m End Fascia (Bagiuo green)	38.0	In.m.					
2.16	Welding rod	10.0	kilos					
2.17	4" Ø Steel cutting disc	15.0	pcs					
2.18	Grinding stone	5.0	pcs					
2.19	Expansion bolt 3" x 3/16"	20.0	pcs					
Sub-total, 2.0 (STRUCTURAL WORKS)								
3.0	ARCHITECTURAL WORKS							
3.1	Zinc Chromate paint	2.0	gal					
3.2	Zinc Chromate paint Top Coat	2.0	gal					
3.3	Paint Thinner	1.0	gal					
3.4	Semi-gloss latex paint	6.0	gal					
3.5	4mm x 4' x 8' Hardilite Board	6.0	pcs					
3.6	Metal Furring	6.0	lgths					
3.7	Elastomeric Roof Paint	8.0	gal					

Date _____ By _____
Released (BAC) _____
Returned (Supplier) _____

Printed Name/Signature

Tel. No./Cellphone No.

Date



Republic of the Philippines
CARLOS HILADO MEMORIAL STATE UNIVERSITY
Talisay City, Negros Occidental
Mobile Phone Number: 0939 929 6624
bac.sec@chmsu.edu.ph

REQUEST FOR QUOTATION

Date: JULY 28, 2025
Quotation No. 25-387

Please quote your lowest price on the item/s listed below, stating the shortest time of delivery and submit your quotation duly signed by your representative not later than _____ in the return envelope attached herewith.


DR. ANDREW EUSEBIO S.TAN
BAC Chairman

- NOTE:
- 1. ALL ENTRIES MUST BE TYPEWRITTEN
 - 2. DELIVERY PERIOD WITHIN 45 CALENDAR DAYS
 - 3. WARRANTY SHALL BE FOR A PERIOD OF SIX (6) MONTHS FOR SUPPLIES & MATERIALS, ONE (1) YEAR FOR EQUIPMENT, FROM DATE OF ACCEPTANCE BY THE PROCURING ENTITY
 - 4. PRICE VALIDITY SHALL BE FOR A PERIOD OF _____ CALENDAR DAYS
 - 5. G-EPS REGISTRATION CERTIFICATE SHALL BE ATTACHED UPON SUBMISSION OF THE QUOTATION
 - 6. BIDDERS SHALL SUBMIT ORIGINAL BROCHURES SHOWING CERTIFICATIONS OF THE PRODUCT BEING OFFERED

ITEM NO.	DESCRIPTION OF WORKS	QTY.	UNIT	MATERIAL COST		LABOR COST		TOTAL COST
				Unit Cost	Material Sub-Total Cost	Unit Cost	Labor Sub-Total Cost	
3.8	Elastomeric Roof Sealant	4.0	tube					
3.9	Blind Rivets	1.0	box					
3.10	Paint Brush	2.0	pcs					
3.11	Paint Pan	1.0	pcs					
3.12	Waste cotton	2.0	kilos					
3.13	Roller brush	2.0	pcs					
3.15	Baby roller	2.0	pcs					
3.16	Sanding sealer	2.0	gal					
3.17	sand paper #60	30.0	pcs					
3.18	sand paper #80	20.0	pcs					
3.19	3/4" x 4' x 8' Marine Plywood	5.0	pcs					
3.20	Cocealed Hinges	29.0	pairs					
3.21	Cabinet Handle	29.0	sets					
3.22	Finishing and Staining of Cabinet cover	1.0	lot					
3.23	1.20 X 0.60 Counter Tiles	9.0	pcs					
3.24	Tile Adhesive "heavy duty"	2.0	bags					
3.25	Tile Grout	2.0	kilos					
3.26	Tile cutting disc	4.0	pcs					
	Sub-total, 3.0 (ARCHITECTURAL WORKS)							

Date _____ By _____
Released (BAC) _____
Returned (Supplier) _____

Printed Name/Signature _____
Tel. No./Cellphone No. _____
Date _____




Republic of the Philippines
CARLOS HILADO MEMORIAL STATE UNIVERSITY
Talisay City, Negros Occidental
Mobile Phone Number: 0939 929 6624
bac.sec@chmsu.edu.ph

REQUEST FOR QUOTATION

Page 7 of 8

Date: JULY 28, 2025
Quotation No. 25-387

Please quote your lowest price on the item/s listed below, stating the shortest time of delivery and submit your quotation duly signed by your representative not later than _____ in the return envelope attached herewith.

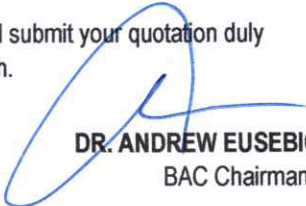
DR. ANDREW EUSEBIO S.TAN
BAC Chairman

NOTE:

- 1. ALL ENTRIES MUST BE TYPEWRITTEN
- 2. DELIVERY PERIOD WITHIN 45 CALENDAR DAYS
- 3. WARRANTY SHALL BE FOR A PERIOD OF SIX (6) MONTHS FOR SUPPLIES & MATERIALS, ONE (1) YEAR FOR EQUIPMENT, FROM DATE OF OF ACCEPTANCE BY THE PROCURING ENTITY
- 4. PRICE VALIDITY SHALL BE FOR A PERIOD OF _____ CALENDAR DAYS
- 5. G-EPS REGISTRATION CERTIFICATE SHALL BE ATTACHED UPON SUBMISSION OF THE QUOTATION
- 6. BIDDERS SHALL SUBMIT ORIGINAL BROCHURES SHOWING CERTIFICATIONS OF THE PRODUCT BEING OFFERED

ITEM NO.	DESCRIPTION OF WORKS	QTY.	UNIT	MATERIAL COST		LABOR COST		TOTAL COST
				Unit Cost	Material Sub-Total Cost	Unit Cost	Labor Sub-Total Cost	
4.0	PLUMBING WORKS							
4.1	0.40m x 0.60m Stainless Deep Sink with fittings and accessories	2.0	sets					
4.2	Goose neck faucet	2.0	sets					
4.3	Portable stainless grease trap with fittings and accessories	1.0	sets					
4.4	Waste pipe line and fittings (PVC)	1.0	lot					
4.5	Water pipe line and fittings (PPR)	1.0	lot					
4.6	Solvent cement	1.0	can					
	Sub-total, 4.0 (PLUMBING WORKS)							
5.0	MISCELLANEOUS WORKS							
5.1	FOR ALL OTHER ITEMS that are not included on listed Bill of Quantities in your Bid but tare deemed necessary for the completion of the works and the delivery of the project and in full compliance with all the requirements.	1.0	lot					
	Sub-total, 5.0 (MISCELLANEOUS WORKS)							

Released (BAC) _____ Date _____ By _____
Returned (Supplier) _____

Printed Name/Signature

Tel. No./Cellphone No.

Date




Republic of the Philippines
CARLOS HILADO MEMORIAL STATE UNIVERSITY
Talisay City, Negros Occidental
Mobile Phone Number: 0939 929 6624
bac.sec@chmsu.edu.ph

REQUEST FOR QUOTATION

Page 8 of 8

Date: JULY 28, 2025
Quotation No. 25-387

Please quote your lowest price on the item/s listed below, stating the shortest time of delivery and submit your quotation duly signed by your representative not later than _____ in the return envelope attached herewith.

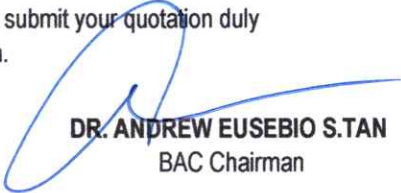

DR. ANDREW EUSEBIO S.TAN
BAC Chairman

- NOTE:
- 1. ALL ENTRIES MUST BE TYPEWRITTEN
 - 2. DELIVERY PERIOD WITHIN 45 CALENDAR DAYS
 - 3. WARRANTY SHALL BE FOR A PERIOD OF SIX (6) MONTHS FOR SUPPLIES & MATERIALS, ONE (1) YEAR FOR EQUIPMENT, FROM DATE OF OF ACCEPTANCE BY THE PROCURING ENTITY
 - 4. PRICE VALIDITY SHALL BE FOR A PERIOD OF _____ CALENDAR DAYS
 - 5. G-EPS REGISTRATION CERTIFICATE SHALL BE ATTACHED UPON SUBMISSION OF THE QUOTATION
 - 6. BIDDERS SHALL SUBMIT ORIGINAL BROCHURES SHOWING CERTIFICATIONS OF THE PRODUCT BEING OFFERED


ITEM NO.	DESCRIPTION OF WORKS	QTY.	UNIT	MATERIAL COST		LABOR COST		TOTAL COST
				Unit Cost	Material Sub-Total Cost	Unit Cost	Labor Sub-Total Cost	
	PROJECT DURATION: 45 CALENDAR DAYS							
	Note: Attach Certificate of Site Inspection							
	A. TOTAL DIRECT COST							
	B. CONSUMABLES:							
	C. SUPERVISION AND ADMINISTRATION:							
	D. TOTAL INDIRECT COST (B+C):							
	E. TOTAL COST (A+D)							
	F. VAT (12% OF ITEM E):							
	GRAND TOTAL OF PROJECT COST:							
	*****NOTHING FOLLOWS*****							
	TOTAL ABC = Php 360,000.00							
	PROCUREMENT OF LABOR AND MATERIALS FOR THE ENHANCEMENT OF PRESIDENT COTTAGE AT TALISAY CAMPUS/O. DUAYAN (Dean-COE)							
	PR# 25-758-0710 07-10-25							
	INCOME 502-164-25-07 07-10-25							



Date _____ By _____
Released (BAC) _____
Returned (Supplier) _____

Printed Name/Signature _____
Tel. No./Cellphone No. _____
Date _____

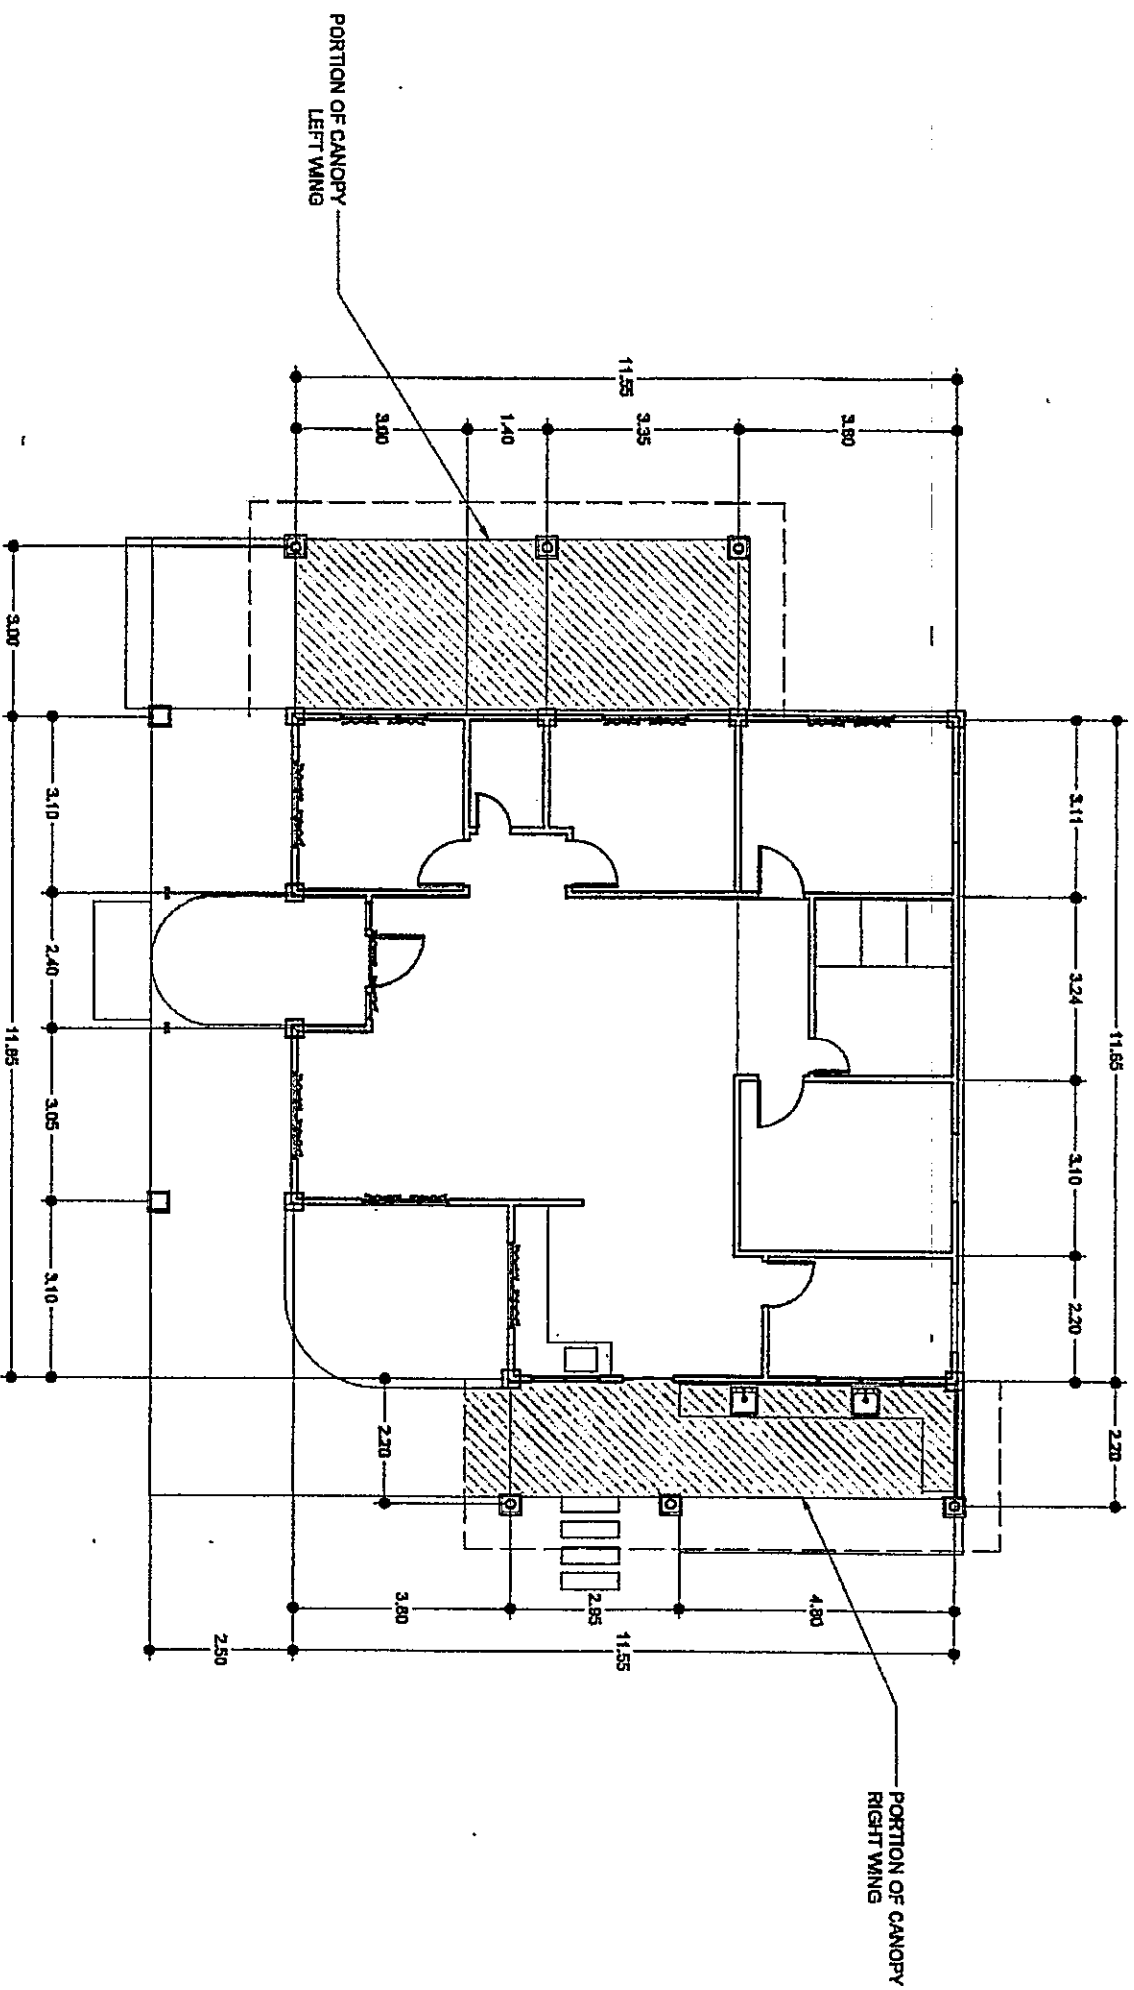

EXECUTIVE HOUSE FLOOR PLAN
SCALE 1:125M

 Republic of the Philippines SILVER STAR UNIVERSITY STATE UNIVERSITY Lungsod ng Cebu OFFICE OF THE ARCHITECT & LAND DEVELOPMENT AND MANAGEMENT	PROJECT TITLE ENHANCEMENT OF PRESIDENT COTTAGE AT CHINA MAIN CAMPUS PROJECT LOCATION: CHINA MAIN CAMPUS	PREPARED BY: ARNEL E. LAYRINAS UNIVERSITY GRADUATE	CHECKED BY: [Signature] PROJECT ARCHITECT	RECOMMENDING APPROVAL: [Signature] DIRECTOR PPA	APPROVED BY: [Signature] JOSALINDA P. NARVA, ID VICE PRESIDENT FOR ADMINISTRATION AND FINANCE	APPROVED BY: [Signature] ROBERTO E. MAGSAYSAYAN, P.A.D. VICE PRESIDENT	SHEET NO: A	PAGE NO: 02
---	--	--	---	---	--	---	----------------	----------------

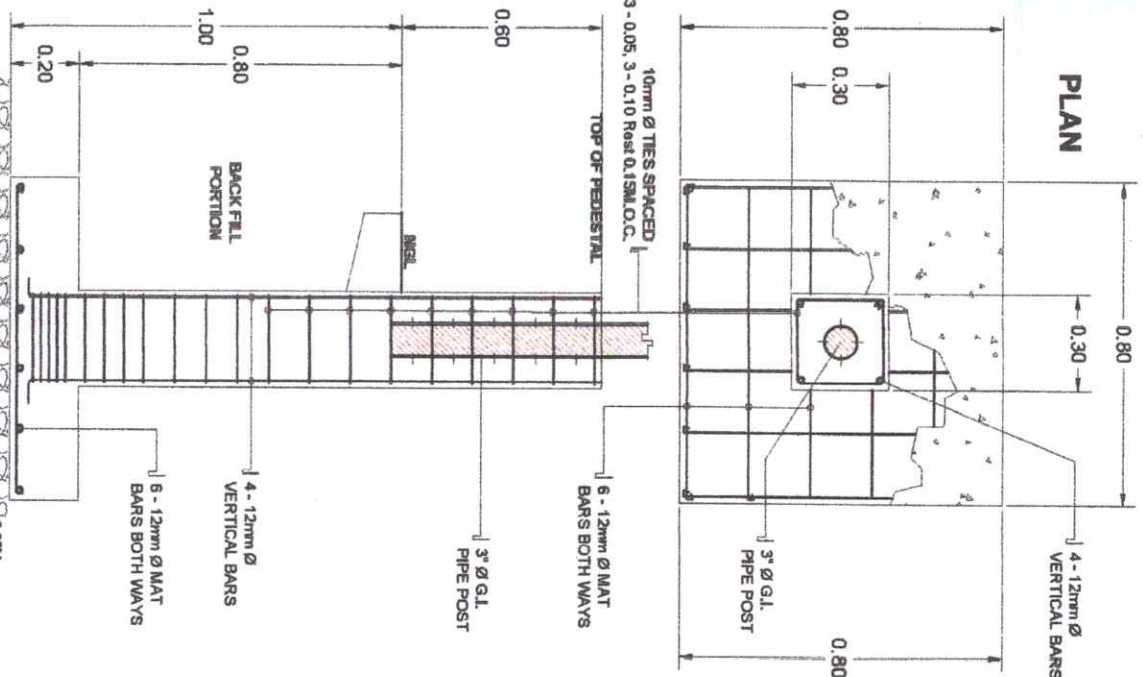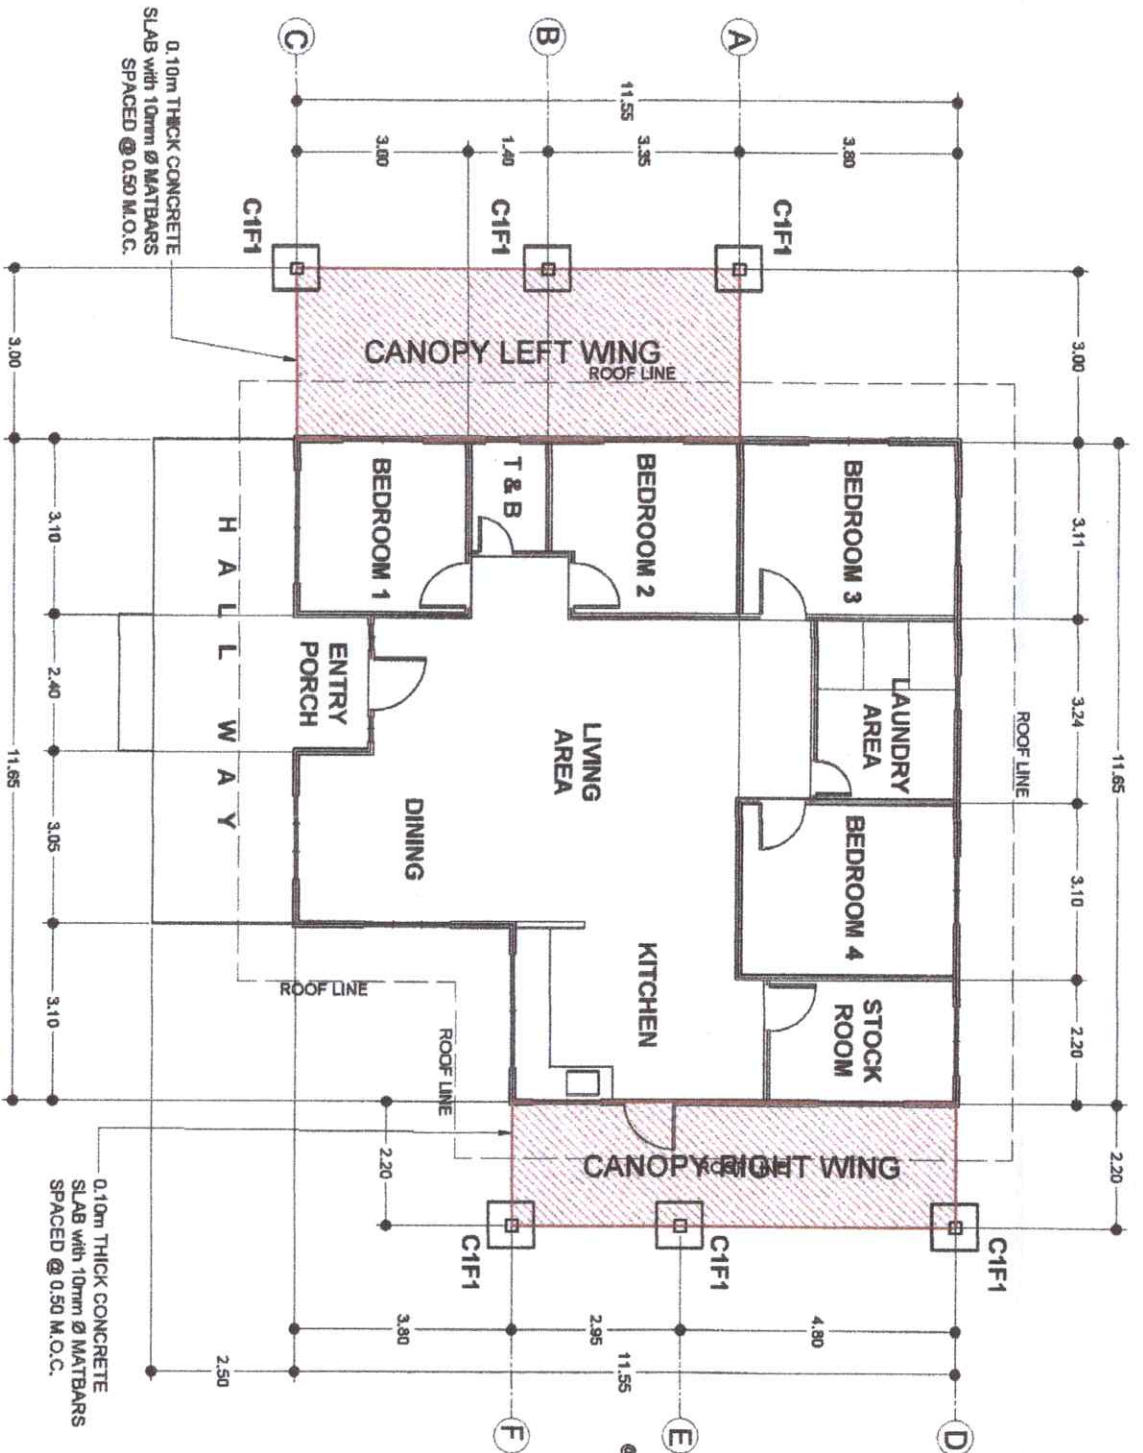


FOUNDATION PLAN EXECUTIVE HOUSE FLOOR PLAN

COLUMN AND FOOTING DETAIL

SCALE 1:100M

SCALE 1:10M



 <p>Republic of the Philippines CARAGA REGION STATE UNIVERSITY Lungsod ng Marikina OFFICE OF THE PHYSICAL PLANNING, ENGINEERING AND MANAGEMENT</p>	<p>PROJECT TITLE ENHANCEMENT OF PRESIDENT CORTAGE AT CHAMU MAIN CAMPUS</p>	<p>PREPARED BY: ARNEL L. LATUBNAS UNIVERSITY DIATRANAN</p>	<p>CHECKED BY: ENGR. GABRIEL S. CANDIDO JR. PROF. ENGINEER, CIVIL</p>	<p>RECOMMENDING APPROVAL: ENGR. JUAN VIN J. MARQUEZ DIRECTOR FROM</p>	<p>ROSAJUNDA S. TIVILLA, JD VICE PRESIDENT FOR ADMINISTRATION AND FINANCE</p>	<p>APPROVED BY: ROBERTO C. MANGULABNAN, Ph.D. SUC PRESIDENT</p>	<p>SHEET NO: A PAGE NO: 2</p>
---	--	--	---	---	---	---	---



PERSPECTIVE DRAWING



PERSPECTIVE DRAWING

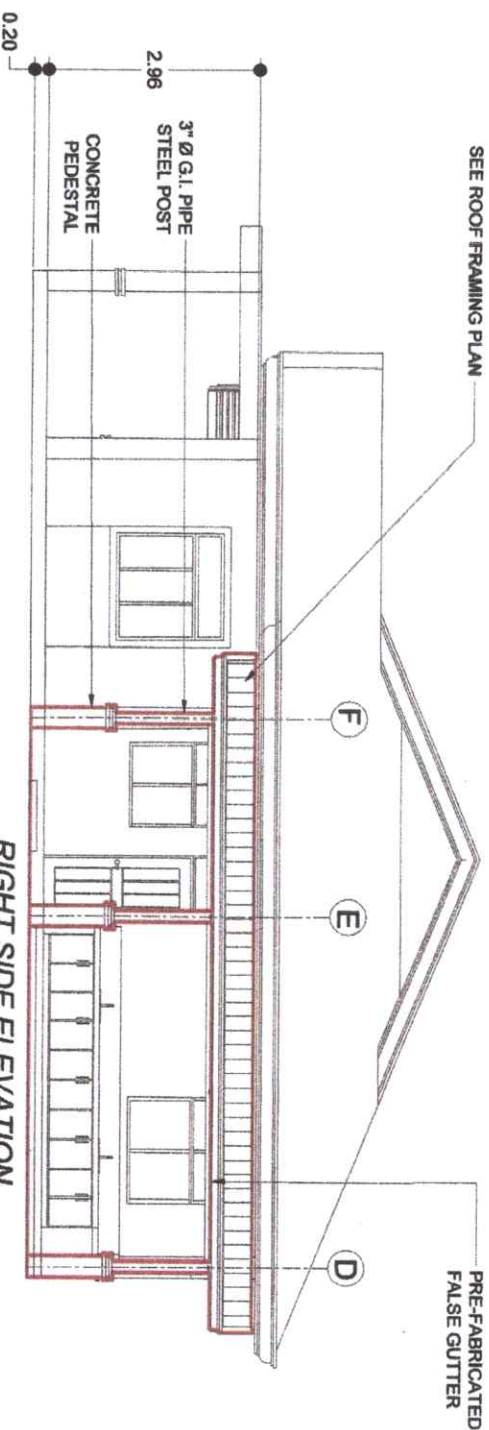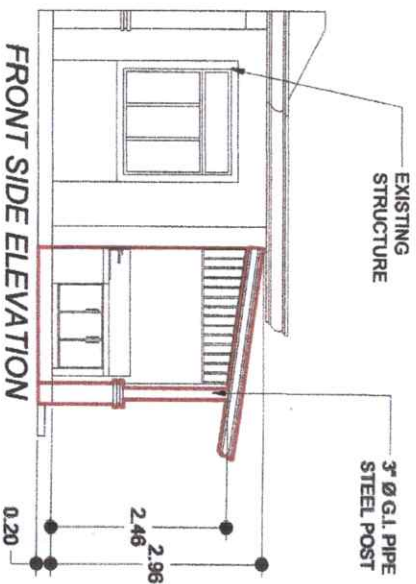

CANOPY RIGHT WING DETAIL
SCALE 1:100M

PROJECT TITLE:

PREPARED BY:


CHECKED BY:

RECOMMENDING APPROVAL:

APPROVED BY:

SHEET NO:

PAGE NO:

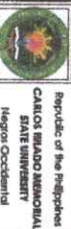

Republic of the Philippines
CALLOS TRINIDAD MEMORIAL
STATE UNIVERSITY
Iligan Occidental
OFFICE OF THE PHYSICAL PLANNING
AND MANAGEMENT

ENHANCEMENT OF PRESIDENT
COTTAGE AT CHAMSU MAIN CAMPUS

ARNEL E. LATUBINAS
UNIVERSITY RESEARCHER

ENGR. DANIEL C. COLOZA
PROJECT MANAGER
ENGR. GIAN CARLOS ANDRADO JR.
PROJECT ENGINEER

ENGR. JUN-JUN I. BALBUENA
DIRECTOR FROM

ROSALINDA S. TUVILA, JD
VICE PRESIDENT FOR ADMINISTRATION AND FINANCE

NOBERTO F. MACAGULABAN, Ph.D
SIC PRESIDENT III


A

4


☐ 2' x 6" C-PURLINS

☐ ADDITIONAL COLUMN




 Republic of the Philippines CARLOS M. DELA ROSA STATE UNIVERSITY I洛伊, Occidental		PROJECT TITLE ENHANCEMENT OF PRESIDENT COFFAGE AT CHINISO MAIN CAMPUS PROJECT LOCATION: CHINISO MAIN CAMPUS		PREPARED BY: ANNE R. LATURNAS UNIVERSITY DEPARTMENT		CHECKED BY: ENGR. R. O. CHAVEZ ENGR. GARY S. SANTIAGO JR. PROJECT ENGINEER		RECOMMENDING APPROVAL: ENGR. J. JUN J. MARQUEZ DIRECTOR FROM		APPROVED BY: ROSEALINDA S. TUYALAN, JR. VICE PRESIDENT FOR ADMINISTRATION AND FINANCE		SHEET NO.: A		PAGE NO.: 5	
---	--	--	--	---	--	---	--	--	--	---	--	-----------------	--	----------------	--

PLAN

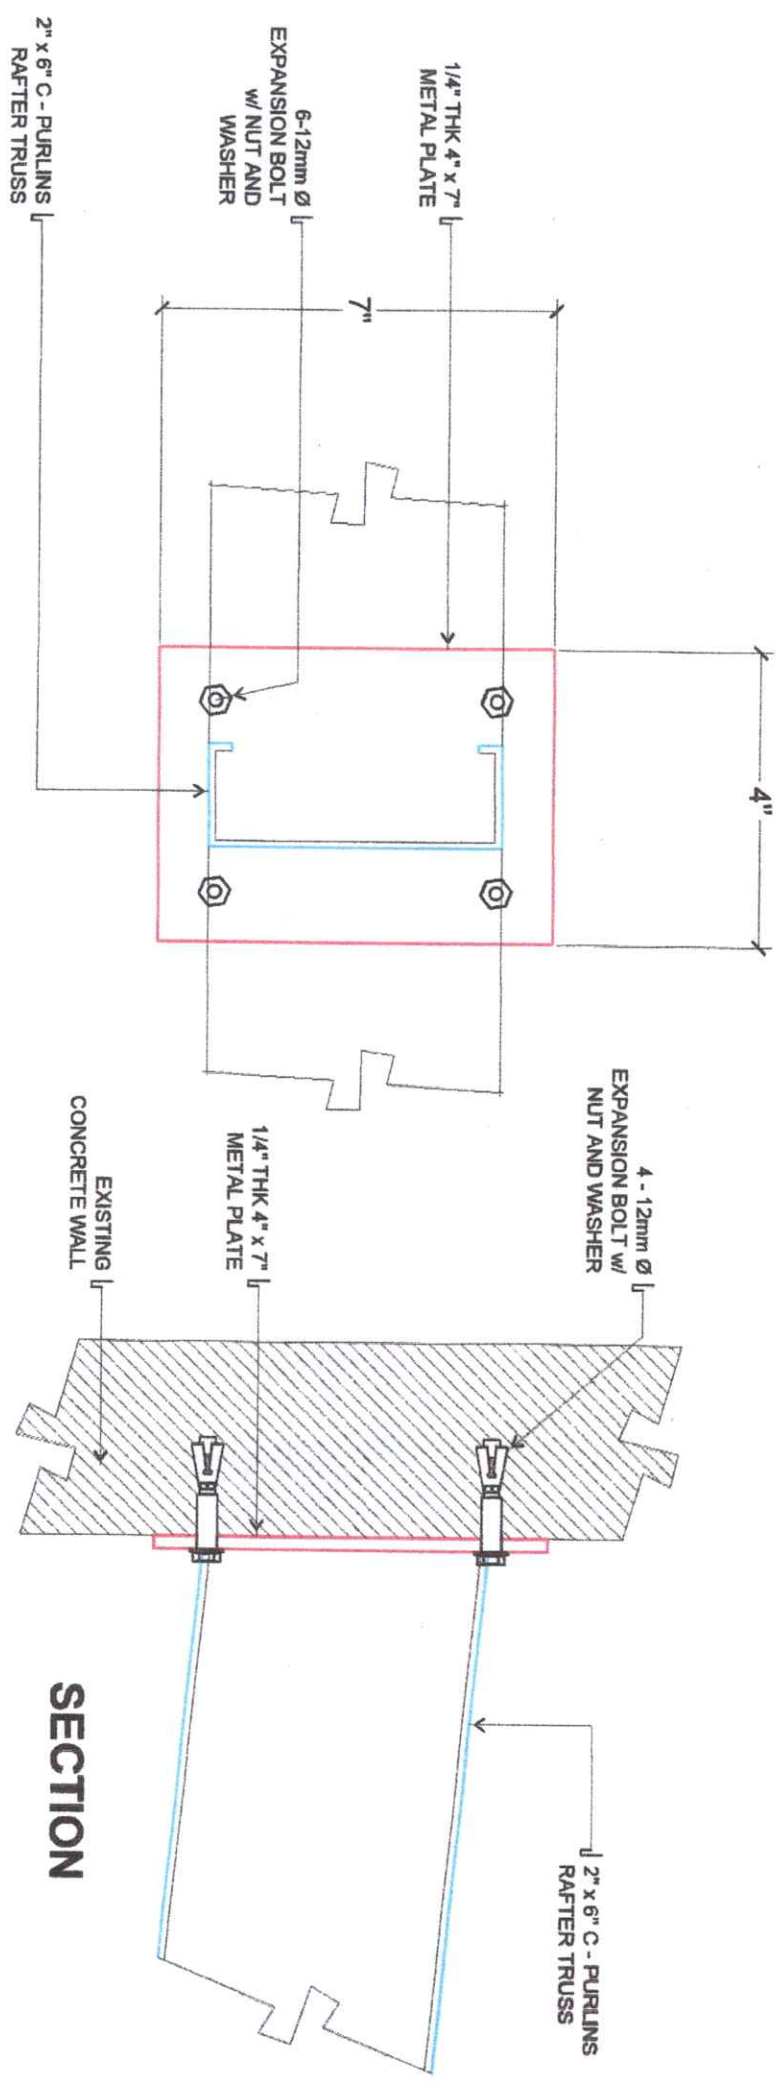


ROOF RAFTER CONNECTION DETAIL
SCALE 1:15M


 Republic of the Philippines CARLOS ALVARO RAMOS JUNIOR 1890s Occidental		PROJECT TITLE: ENLARGEMENT OF PRESIDENT COTTAGE AT CHINAI MAIN CAMPUS		PREPARED BY: ARNE R. LATUENAS UNIVERSITY DRAFTSMAN		CHECKED BY: ENGR. GABRIEL C. CLAVE PROJECT ENGINEER		RECOMMENDING APPROVAL: ENGR. JUN-JUN I. MANABEZ DIRECTOR		APPROVED BY: ROSALENDIA S. TIVELA, JD VICE PRESIDENT FOR ADMINISTRATION AND FINANCE		APPROVED BY: ROBERTO P. MANGULABANAN, Ph.D SIC PRESIDENT		SHEET NO.: A	PAGE NO.: 6
---	--	---	--	--	--	---	--	--	--	---	--	--	--	-----------------	----------------



PERSPECTIVE DRAWING

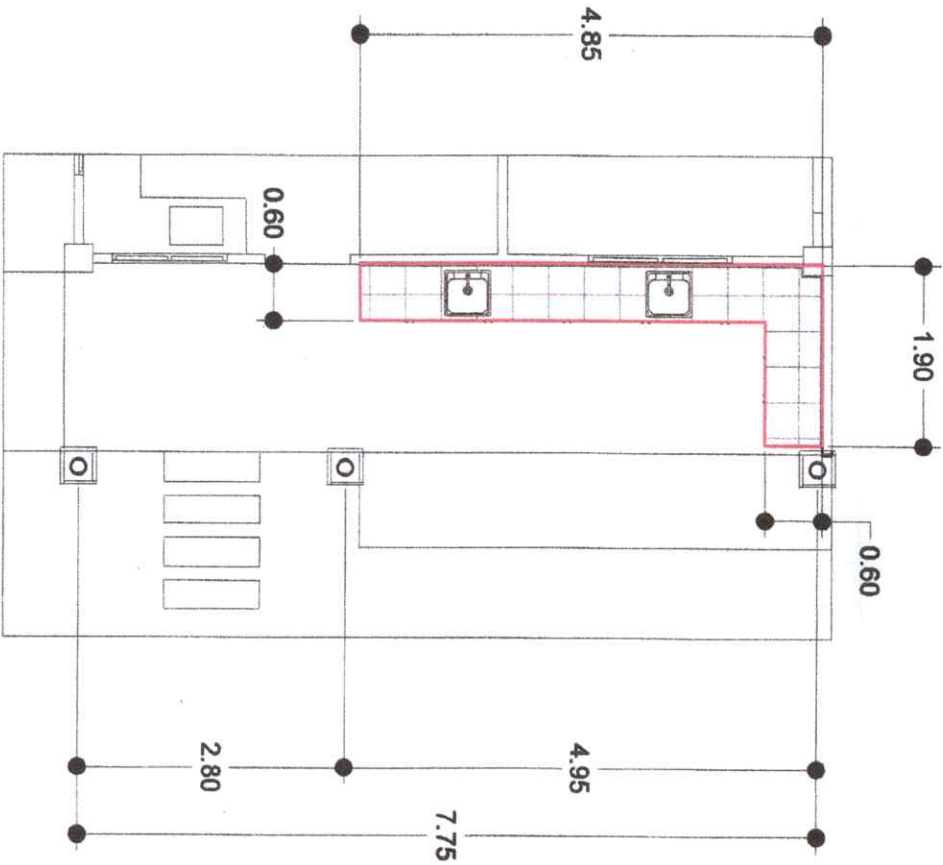


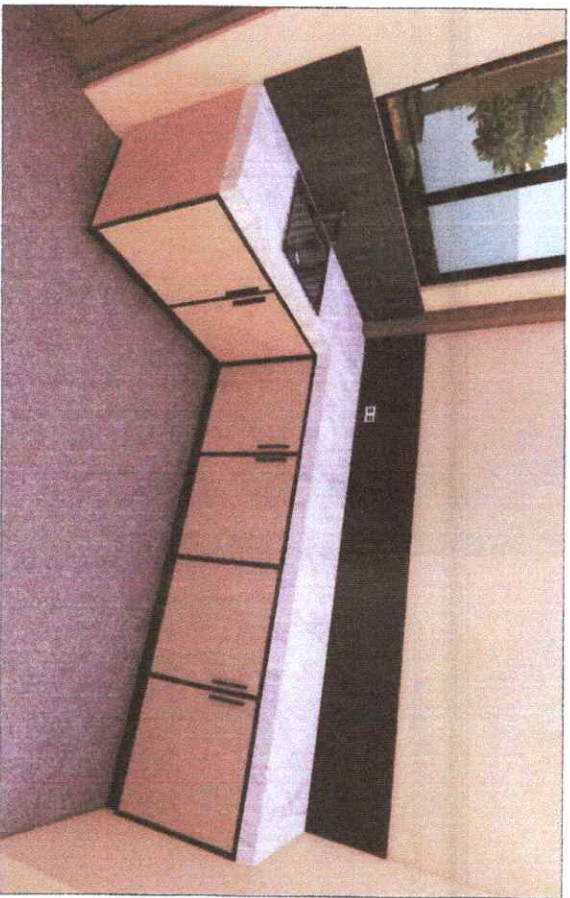
DIRTY KITCHEN FLOOR PLAN
SCALE - 1:175M

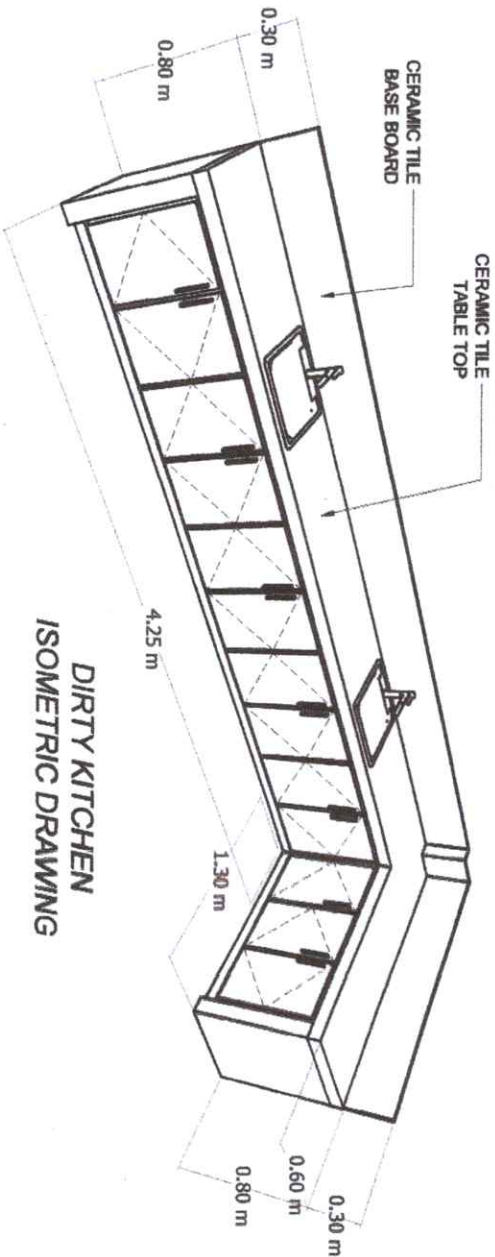


DIRTY KITCHEN
ISOMETRIC DRAWING

DIRTY KITCHEN DETAIL
SCALE 1:100M

 Republic of the Philippines CALABARZAN REGIONAL STATE UNIVERSITY Naga City, Occidental Mindanao		PROJECT TITLE: ENHANCEMENT OF PRESIDENT COTTAGE AT CHINASU MAIN CAMPUS		PREPARED BY: ARNEL E. LATORRES UNIVERSITY DRAFTSMAN		CHECKED BY: ENR. RENE O. CHAVEZ PROJECT ENGINEER		RECOMMENDING APPROVAL: ENR. JUN-JEN I. MARQUEZ DIRECTOR PDM		APPROVED BY: ROSALINDA S. TIVIA, JD VICE PRESIDENT FOR ADMINISTRATION AND FINANCE		APPROVED BY: NORBERTO P. MANCULABAN, Ph.D. SEC. PRESIDENT		SHEET NO: A		PAGE NO: 7	
--	--	--	--	---	--	--	--	---	--	---	--	---	--	----------------	--	---------------	--




PERSPECTIVE DRAWING

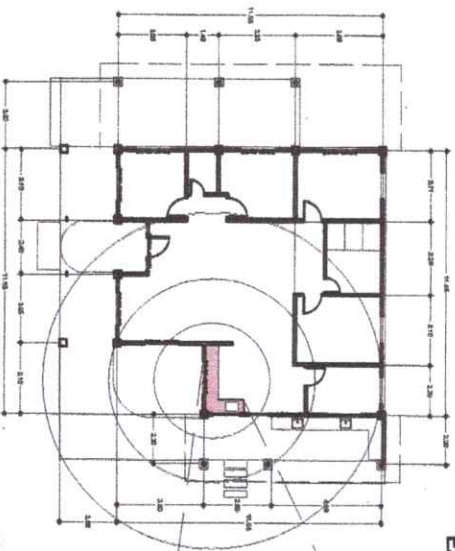

FLOOR PLAN

EXISTING KITCHEN SINK
 $\frac{3}{4}$ " MARINE LAMINATED
PLYWOOD CABINET DOOR

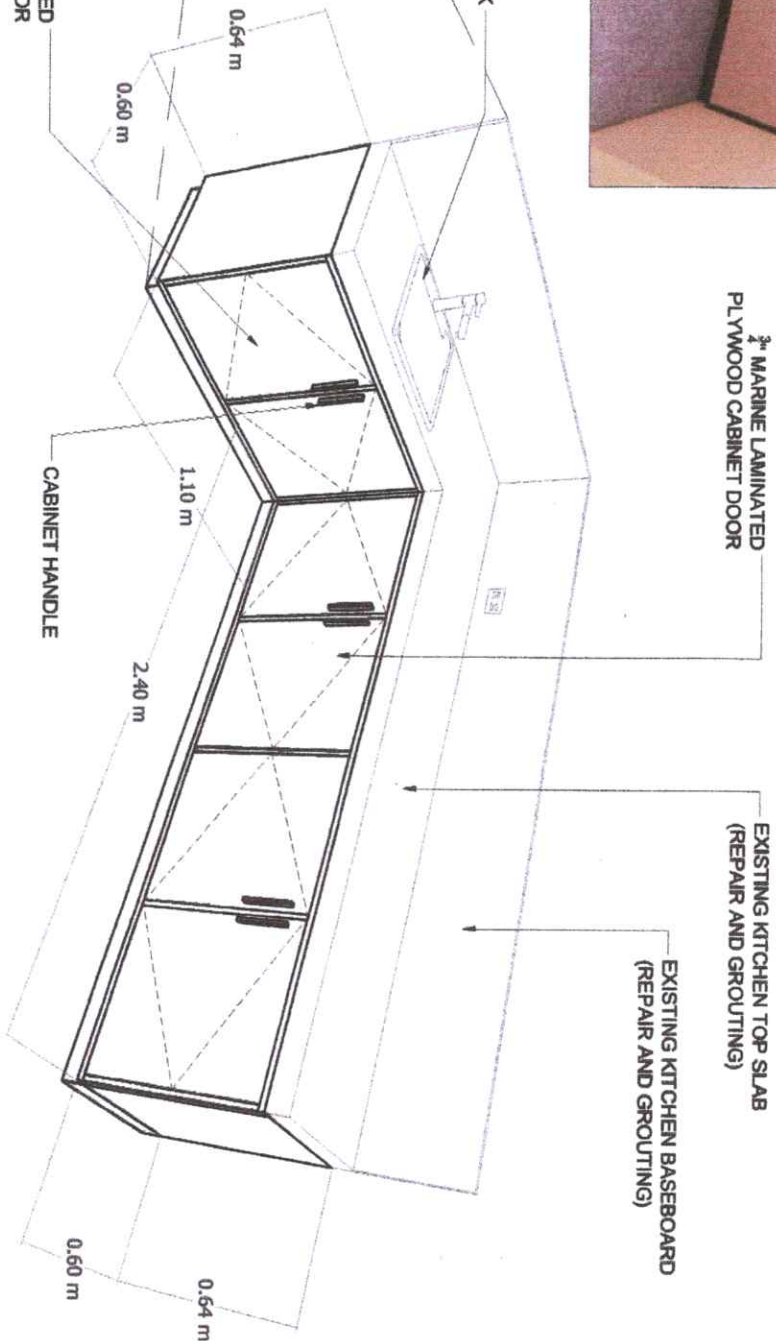

$\frac{3}{4}$ " MARINE LAMINATED
PLYWOOD CABINET DOOR

EXISTING KITCHEN TOP SLAB
(REPAIR AND GROUTING)

EXISTING KITCHEN BASEBOARD
(REPAIR AND GROUTING)

KITCHEN CABINET DETAIL

SCALE 1:100M

PROJECT TITLE:

ENHANCEMENT OF PRESIDENT
CORTAGE AT CHASU MAIN CAMPUS

PREPARED BY:

ARNEL E. LATUENAS
UNIVERSITY DRAFTSMAN

CHECKED BY:

ERIC B. B. CLAVEZ
PROJECT ARCHITECT

RECOMMENDING APPROVAL:


ENG. JUN-JUN L. MACQUEZ
DIRECTOR PDAM

APPROVED BY:



ROSAURDO S. TIVERIO, JR.
VICE PRESIDENT FOR ADMINISTRATION AND FINANCE

SHEET NO. PAGE NO.:

A 8

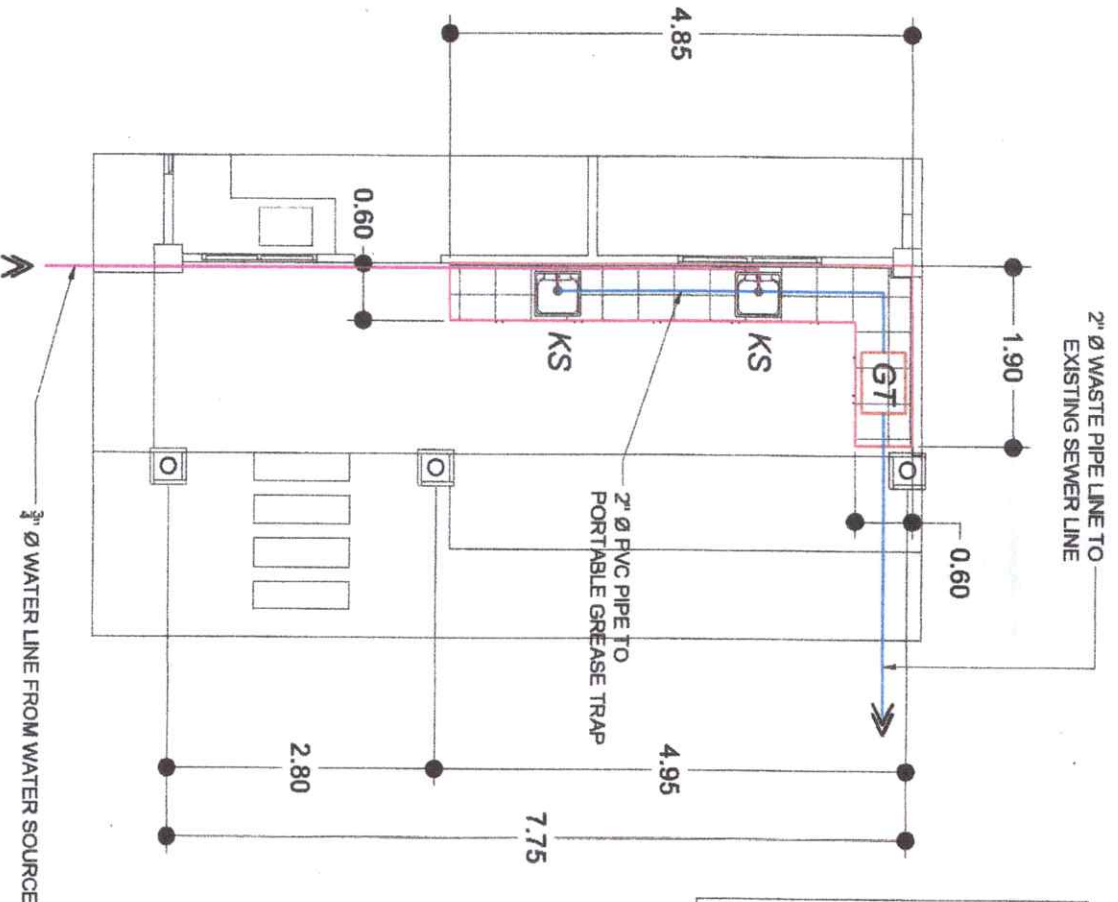


DIRTY KITCHEN FLOOR PLAN
SCALE - 1/75M

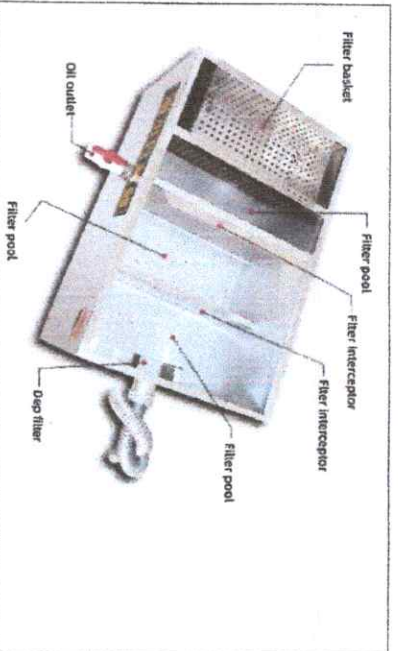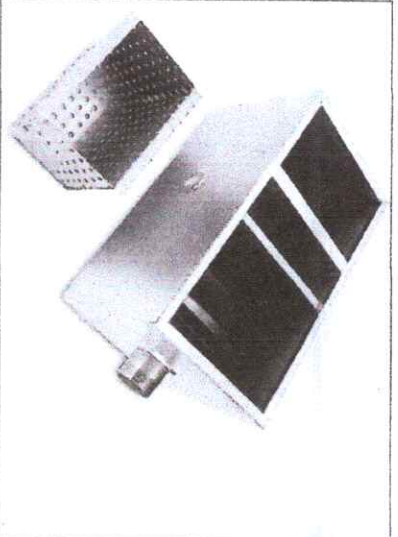

PERSPECTIVE DRAWING

ISOMETRIC DRAWING

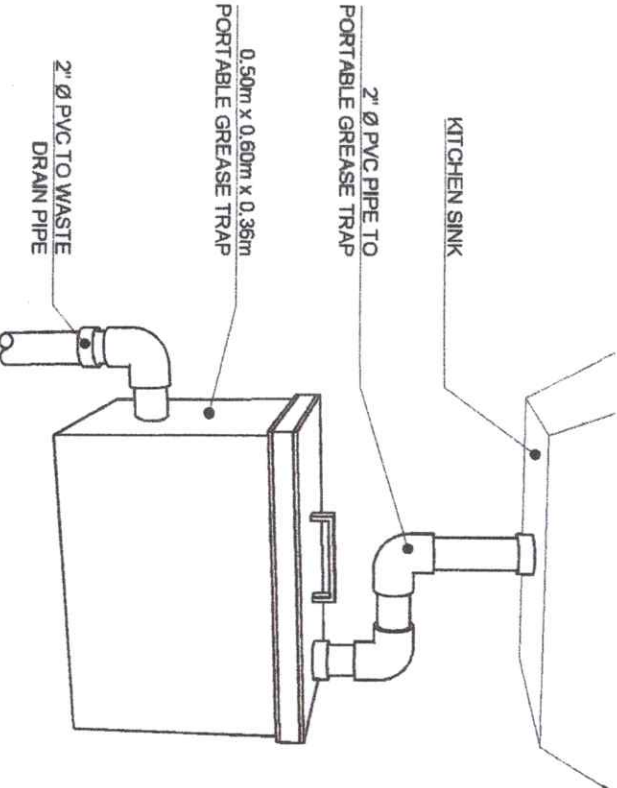

**TYPICAL DETAIL
PORTABLE GREASE TRAP DETAIL**
SCALE - N.D.T.S



Republic of the Philippines OFFICE OF THE NATIONAL ANTI-CORRUPTION CENTER 1 Espinoza Drive, 1st Floor, 1st Floor		PROJECT TITLE: ENHANCEMENT OF PRESIDENT COTTAGE AT CHAMUS MAIN CAMPUS		PREPARED BY: ARNEL K. LATERNAS UNIVERSITY OF THE PHILIPPINES		CHECKED BY: ENGR. BENIGNO O. CHAVEZ PROJECT ENGINEER		RECOMMENDING APPROVAL: ENGR. JUN-JUN L. MORALES DIRECTOR FROM		APPROVED BY: ROSALINDA S. TUYA-LA-ROSA VICE PRESIDENT FOR ADMINISTRATION AND FINANCE		APPROVED BY: NORBERTO P. MANGALAMMAN, Ph.D. SUC PRESIDENT II		SHEET NO: A	PAGE NO: 9
--	--	--	--	---	--	---	--	--	--	---	--	---	--	-----------------------	----------------------