



## Bid Notice Abstract

### Request for Quotation (RFQ)

**Reference Number** 12849759  
**Procuring Entity** CARLOS HILADO MEMORIAL STATE UNIVERSITY  
**Title** Procurement of Labor and Materials for the Rehabilitation of Second Floor Comfort Rooms, Academic Building 1 at Alijis Campus  
**Area of Delivery** Negros Occidental

<b>Solicitation Number:</b>	RFQ 26-058	<b>Status</b>	<b>Pending</b>
<b>Trade Agreement:</b>	Implementing Rules and Regulations		
<b>Procurement Mode:</b>	Negotiated Procurement - Small Value Procurement (Sec. 53.9)	<b>Associated Components</b>	5
<b>Classification:</b>	Civil Works	<b>Bid Supplements</b>	0
<b>Category:</b>	Construction Projects		
<b>Approved Budget for the Contract:</b>	PHP 200,000.00	<b>Document Request List</b>	0
<b>Delivery Period:</b>	60 Day/s		
<b>Client Agency:</b>		<b>Date Published</b>	13/03/2026
<b>Contact Person:</b>	Rowena De la Vida Prado Administrative Assistant II Mabini Street Talisay City Negros Occidental Philippines 6115 63-34-7120005 Ext.142 63-939-9296624 bac.sec@chmsu.edu.ph	<b>Last Updated / Time</b>	12/03/2026 10:19 AM
		<b>Closing Date / Time</b>	20/03/2026 09:00 AM

#### Description

Republic of the Philippines  
 CARLOS HILADO MEMORIAL STATE UNIVERSITY  
 Talisay City, Negros Occidental  
 Mobile Phone Number: (0920) 583 3046  
 bac.sec@chmsu.edu.ph

REQUEST FOR QUOTATION  
 Page 1 of 12  
 Date: MARCH 11, 2026  
 Quotation No. 26-058

Please quote your lowest price on the item/s listed below, stating the shortest time of delivery and submit your quotation duly signed by your representative not later than \_\_\_\_\_ in the return envelope attached herewith.

DR. MA. RIZA T. MANALO  
 BAC Chairperson

#### NOTE:

- ALL ENTRIES MAY BE TYPEWRITTEN OR LEGIBLY HANDWRITTEN
- DELIVERY PERIOD WITHIN 60 CALENDAR DAYS
- WARRANTY SHALL BE FOR A PERIOD OF SIX (6) MONTHS FOR SUPPLIES & MATERIALS, ONE (1) YEAR FOR EQUIPMENT, FROM DATE OF ACCEPTANCE BY THE PROCURING ENTITY
- PRICE VALIDITY SHALL BE FOR A PERIOD OF \_\_\_\_\_ CALENDAR DAYS
- G-EPS REGISTRATION CERTIFICATE SHALL BE ATTACHED UPON SUBMISSION OF THE QUOTATION
- BIDDERS SHALL SUBMIT ORIGINAL BROCHURES SHOWING CERTIFICATIONS OF THE PRODUCT BEING OFFERED

**1.0 GENERAL WORKS**

- 1.1 Chipping of Slab and Wall Tiles (Affected Portion)
- 1.2 Safety Occupational Hazards and Scaffolding Works
- 1.3 Removing of Old Sanitary Steel Pipe
- 1.4 Clearing, Hauling, and Cleaning of site

**2.0 MASONRY WORKS**

- 2.1 Concrete Overlay (Polished Concrete)
- 2.2 Waterproofing of Slab

**3.0 STEEL WORKS AND FABRICATION WORKS**

- 3.1 Fabrication and Installation of Support Beam
- 3.2 Signage (Male and Female CR)

**4.0 PLUMBING WORKS**

- 4.1 Repair and Installation of Soil Pipe Line
- 4.2 Repair and Installation of Waste Pipe Line Materials
- 4.3 Repair and Installation of Water Supply Line Materials
- 4.4 Installation of Plumbing Fixtures

**5.0 ELECTRICAL WORKS**

- 5.1 Relocation of Wires, Conduits and Lighting

**6.0 TILE WORKS**

- 6.1 Installation of Floor Tiles
- 6.2 Installation of Wall Tiles

**7.0 PAINTING WORKS**

- 7.1 Surface Preparation & Painting Steel Support Beam
- 7.2 Surface Preparation of Walls and Concrete Ceiling
- 7.3 Painting of Ceiling
- 7.4 Painting of Walls

**8.0 SUPPLY AND INSTALLATION**

- 8.1 0.70m x 2.10m Plain Steel Door with Bottom Louver including hinges
- 8.2 Lever Type, Doorknob, Heavy Duty
- 8.3 Jalouplus Window Glass, 0.76m L x 0.44 H

**9.0 MISCELLANEOUS**

9.1 FOR ALL OTHER ITEMS that are not Included on listed Bill of Quantities In your Bid but are deemed necessary, incidental, or indispensable for the completion of the works and the delivery of the project, and in full compliance with all applicable laws, rules, regulations, codes, and requirements of the concerned government authorities.

Note: All Design & Plans Should be referred to the identified parameters.

**BILL OF QUANTITIES**

**1.0 GENERAL WORKS**

- 1.1 Chipping of Slab and Wall Tiles (Affected Portion) 1 lot
- 1.2 Safety Occupational Hazards and Scaffolding Works 1 lot
- 1.3 Removing of Old Sanitary Steel Pipe 1 lot
- 1.4 Clearing, Hauling, and Cleaning of site 1 lot
- Sub-total, 1.0 (General Works)

**2.0 MASONRY WORKS**

- 2.1 Concrete Overlay (Polished Concrete)
  - 2.1.1 Portland Cement 3 bag
  - 2.1.2 Sand 1 cu.m.
- 2.2 Water Proofing of Slab
  - 2.2.1 Cementitious Waterproofing 2 gal
  - 2.2.2 Cement 1 bag
  - 2.2.3 Paint Roller 7" 1 pcs
- Sub-total, 2.0 (Masonry Works)

**3.0 Steel Works and Fabrication Works**

- 3.1 Fabrication and Installation of Support Beam
  - 3.1.1 3/16" x 2" x 2" Angle Bar 2 lght
  - 3.1.2 12 mm  $\phi$  x 6 m DSB 1 lght
  - 3.1.3 Steel Plate 1/2" x 0.20 x 0.30m 2 pcs
  - 3.1.4 10mm  $\phi$  Expansion Bolt 6 pcs
  - 3.1.5 Welding Rod 3 kgs
  - 3.1.6 Cutting Disk 2 pack
- 3.2 Signage (Male and Female CR)
  - 3.2.1 Acrylic Signage Men and Women Restroom Comfort Room 2 set
- Sub-total, 3.0 (Steel Works and Fabrication Works)

**4.0 PLUMBING WORKS**

- 4.1 Repair and Installation of Soil Pipe Line
  - 4.1.1 PVC Sanitary Pipe (Orange Pipe) 4"  $\phi$  x 10'ft 4 lght
  - 4.1.2 PVC Sanitary Pipe (Orange Pipe) 2"  $\phi$  x 10'ft 1 lght
  - 4.1.3 Water closet PVC Bend fittings 4" x 4" 2 pcs
  - 4.1.4 PVC Wye 4" x 4" 2 pcs
  - 4.1.5 PVC Wye 4" x 2" 2 pcs
  - 4.1.6 Pvc Sanitary fittings Elbow 90 degrees 1/4 bend 4"  $\phi$  5 pcs
  - 4.1.7 Pvc Sanitary fittings Elbow 45 degrees 1/4 bend 4"  $\phi$  2 pcs
  - 4.1.8 PVC Sanitary Clean out 4" 1 pcs
  - 4.1.9 PVC coupling sanitary fitting 4" 2 pcs
  - 4.1.10 PVC Reducer sanitary fitting 2"-4" 2 pcs
  - 4.1.11 P-trap set 1-1/2 2 pcs
  - 4.2 Repair and Installation of Waste Pipe Line Materials
    - 4.2.1 PVC Sanitary Pipe 2"  $\phi$  4 lght

- 4.3.1 PE Pipe to PVC connector 3/4"Ø 2 pcs
- 4.3.2 PVC Pipe 3/4" Ø (Blue Pipe) 6 lght
- 4.3.3 PVC Pipe 1/2" Ø (Blue Pipe) 4 lght
- 4.3.4 PVC Fittings Elbow 45 Degrees 1/2" 4 pcs
- 4.3.5 PVC Reducer 3/4" to 1/2"Ø 2 pcs
- 4.3.6 PVC Coupling Tee 3/4" 4 pcs
- 4.3.7 PVC Fittings Tee 1/2" 4 pcs
- 4.3.8 PVC Gate Valve 1/2" 1 pcs
- 4.3.9 PVC Gate Valve 3/4" 1 pcs
- 4.5 Installation of Plumbing Fixtures
- 4.5.1 Two-Piece Water Closet 2 pcs
- 4.5.2 One-Piece Wall-Mounted Urinal 1 set
- 4.5.3 Lavatory with Pedestal, 450x570x850mm 2 pcs
- 4.5.4 Bidet Head with 1.2 m PVC Hose w/ Holder 2 pcs
- 4.5.5 Faucet Lever Type 2 pcs
- 4.5.6 Flexible Hose 24" 2 pcs
- 4.5.7 3-way Angle Valve 1/2" Ø ABS Chrome 2 pcs
- Sub-total, 4.0 (Plumbing Works)

#### 5.0 ELECTRICAL WORKS

- 5.1 Relocation of Wires, Conduits and Lighting
- 5.1.1 T8 1200mm Single, Tube light Fluorescent Grille lamps Fixture ballast 1 set
- 5.1.2 9w Round LED Panel Light Surface Mounted 4 set
- 5.1.3 3.5 mm<sup>2</sup> THHN Stranded 20 m
- 5.1.4 Junction Box (Octagonal) 3 pcs
- 5.1.5 Utility Box 3 pcs
- 5.1.6 1/2" Ø Elec. PVC Pipe 5 lght
- 5.1.7 PVC Connector 1" 4 pcs
- 5.1.8 PVC Elbow 1" Ø 4 pcs
- 5.1.9 G.I Tie Wire #16 1 kg

Sub-total, 5.0 (Electrical Works)

#### 6.0 TILE WORKS

- 6.1 Installation of Floor Tiles
- 6.1.1 40x40 Yale Dark, Floor Tiles, Non-slippery 48 pcs
- 6.1.2 Portland Cement 3 bag
- 6.1.3 ABC Tile Adhesive 4 bag
- 6.1.4 Tile Grout 2 kg
- 6.2 Installation of Walls Tiles
- 6.2.1 40x40 Wood Cream, Glossy, Wall Tiles 75 pcs
- 6.2.2 Portland Cement 2 bag
- 6.2.3 Tile Adhesive 4 bag
- 6.2.4 Tile Grout 2 kg

Sub-total, 6.0 (Tile Works)

#### 7.0 PAINTING WORKS

- 7.1 Surface Preparation & Painting Steel Support Beam
- 7.1.1 Metal Primer Paint (Gray) 1 qt
- 7.1.2 Paint Thinner 1 bottle
- 7.1.3 4" Paint brush 1 pcs
- 7.2 Surface Preparation of Walls and Concrete Ceiling
- 7.2.1 Skim Coat 2 bag
- 7.2.2 Putty Knife 2 pcs
- 7.2.3 Sand Paper 5 pcs
- 7.3 Painting of Ceiling
- 7.3.1 Primer Latex Paint White 1 gal
- 7.3.2 Paint Brush (2") 1 pcs
- 7.3.3 Paint Brush (4") 1 pcs
- 7.3.4 Roller Paint (9") 2 pcs
- 7.3.5 Masking Tape 1 pcs
- 7.4 Painting of Walls
- 7.4.1 Acrylic Latex Paint Crisp Ecru, Semi-Gloss (Premium) 2 gal
- 7.4.2 Primer Flat Latex Paint White 2 gal
- 7.4.3 Paint Brush (2") 1 pcs
- 7.4.4 Paint Brush (4") 1 pcs
- 7.4.5 Roller Paint (9") 2 pcs
- 7.4.6 Masking Tape 1 pcs
- Sub-total, 7.0 (Painting Works)

#### 8.0 SUPPLY AND INSTALLATION

- 8.1 0.70m x 2.10m Plain Steel Door with Bottom Louver including hinges 2 set
- 8.2 Level Type, Door knob, Heavy Duty 2 set
- 8.3 Jalouplus Window Glass, 0.76m L x 0.44 H 2 set
- Sub-total, 8.0 (Supply and Installation)

#### 9.0 MISCELLANEOUS

- 9.1 FOR ALL OTHER ITEMS that are not included on listed Bill of Quantities in your Bid but are deemed necessary, incidental, or indispensable for the completion of the works and the delivery of the project, and in full compliance

C. SUPERVISION AND ADMINISTRATION:

D. TOTAL INDIRECT COST (B+C):

E. TOTAL COST (A+D)

F. VAT (12% OF ITEM E):

GRAND TOTAL OF PROJECT COST:

\*\*\*\*\*NOTHING FOLLOWS\*\*\*\*\*

TOTAL ABC = Php 200,000.00

PROCUREMENT OF LABOR AND MATERIALS FOR THE REHABILITATION OF SECOND FLOOR COMFORT ROOMS,  
ACADEMIC BUILDING 1 AT ALIJIS CAMPUS /G.P. GARCIA (Executive Director)

PR# 26-134-0303 02-27-26

MDS 066-101-26-03 03-03-26

**Line Items**

Item No.	Product/Service Name	Description	Quantity	UOM	Budget (PHP)
1	ONE (1) LOT	Labor and Materials for the Rehabilitation of Second Floor Comfort Rooms, Academic Building 1 at Alijis Campus	1	Lot	200,000.00

**Created by** Rowena De la Vida Prado

**Date Created** 12/03/2026

The PhilGEPS team is not responsible for any typographical errors or misinformation presented in the system. PhilGEPS only displays information provided for by its clients, and any queries regarding the postings should be directed to the contact person/s of the concerned party.



Republic of the Philippines  
**CARLOS HILADO MEMORIAL STATE UNIVERSITY**  
 Talisay City, Negros Occidental  
 Mobile Phone Number: (0920) 583 3046  
[bac.sec@chmsu.edu.ph](mailto:bac.sec@chmsu.edu.ph)


## REQUEST FOR QUOTATION

Page 1 of 12

Date: MARCH 11, 2026

Quotation No. 26-058

Please quote your lowest price on the item/s listed below, stating the shortest time of delivery and submit your quotation duly signed by your representative not later than \_\_\_\_\_ in the return envelope attached herewith.

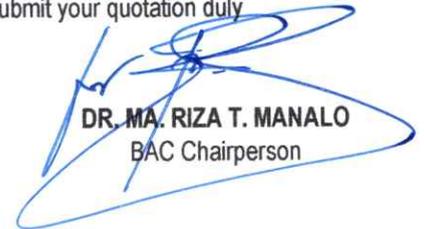  
**DR. MA. RIZA T. MANALO**  
 BAC Chairperson

**NOTE:**

1. ALL ENTRIES MAY BE TYPEWRITTEN OR LEGIBLY HANDWRITTEN
2. DELIVERY PERIOD WITHIN 60 CALENDAR DAYS
3. WARRANTY SHALL BE FOR A PERIOD OF SIX (6) MONTHS FOR SUPPLIES & MATERIALS, ONE (1) YEAR FOR EQUIPMENT, FROM DATE OF ACCEPTANCE BY THE PROCURING ENTITY
4. PRICE VALIDITY SHALL BE FOR A PERIOD OF \_\_\_\_\_ CALENDAR DAYS
5. G-EPS REGISTRATION CERTIFICATE SHALL BE ATTACHED UPON SUBMISSION OF THE QUOTATION
6. BIDDERS SHALL SUBMIT ORIGINAL BROCHURES SHOWING CERTIFICATIONS OF THE PRODUCT BEING OFFERED

ITEM NO.	DESCRIPTION OF WORKS	QTY.	UNIT	MATERIAL COST		LABOR COST		TOTAL COST
				Unit Cost	Material Sub-Total Cost	Unit Cost	Labor Sub-Total Cost	
	<b>ONE (1) LOT</b>							
	<b>LABOR AND MATERIALS FOR THE REHABILITATION OF SECOND FLOOR COMFORT ROOMS, ACADEMIC BUILDING 1 AT ALIJIS CAMPUS</b>							
<b>1.0</b>	<b>GENERAL WORKS</b>							
1.1	Chipping of Slab and Wall Tiles (Affected Portion)							
1.2	Safety Occupational Hazards and Scaffolding Works							
1.3	Removing of Old Sanitary Steel Pipe							
1.4	Clearing, Hauling, and Cleaning of site							
<b>2.0</b>	<b>MASONRY WORKS</b>							
2.1	Concrete Overlay (Polished Concrete)							
2.2	Waterproofing of Slab							
<b>3.0</b>	<b>STEEL WORKS AND FABRICATION WORKS</b>							
3.1	Fabrication and Installation of Support Beam							
3.2	Signage (Male and Female CR)							
<b>4.0</b>	<b>PLUMBING WORKS</b>							
4.1	Repair and Installation of Soil Pipe Line							

Date

By

Released (BAC) \_\_\_\_\_

Returned (Supplier) \_\_\_\_\_

Printed Name/Signature

Tel. No./Cellphone No.

Date



Republic of the Philippines  
**CARLOS HILADO MEMORIAL STATE UNIVERSITY**  
 Talisay City, Negros Occidental  
 Mobile Phone Number: (0920) 583 3046  
[bac.sec@chmsu.edu.ph](mailto:bac.sec@chmsu.edu.ph)


## REQUEST FOR QUOTATION

Page 2 of 12

Date: MARCH 11, 2026

Quotation No. 26-058

Please quote your lowest price on the item/s listed below, stating the shortest time of delivery and submit your quotation duly signed by your representative not later than \_\_\_\_\_ in the return envelope attached herewith.

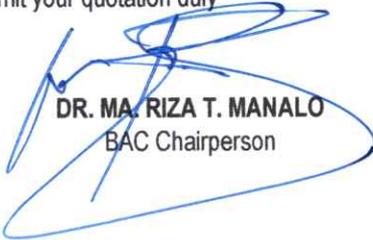  
**DR. MA. RIZA T. MANALO**  
 BAC Chairperson

**NOTE:**

1. ALL ENTRIES MAY BE TYPEWRITTEN OR LEGIBLY HANDWRITTEN
2. DELIVERY PERIOD WITHIN 60 CALENDAR DAYS
3. WARRANTY SHALL BE FOR A PERIOD OF SIX (6) MONTHS FOR SUPPLIES & MATERIALS, ONE (1) YEAR FOR EQUIPMENT, FROM DATE OF ACCEPTANCE BY THE PROCURING ENTITY
4. PRICE VALIDITY SHALL BE FOR A PERIOD OF \_\_\_\_\_ CALENDAR DAYS
5. G-EPS REGISTRATION CERTIFICATE SHALL BE ATTACHED UPON SUBMISSION OF THE QUOTATION
6. BIDDERS SHALL SUBMIT ORIGINAL BROCHURES SHOWING CERTIFICATIONS OF THE PRODUCT BEING OFFERED

ITEM NO.	DESCRIPTION OF WORKS	QTY.	UNIT	MATERIAL COST		LABOR COST		TOTAL COST
				Unit Cost	Material Sub-Total Cost	Unit Cost	Labor Sub-Total Cost	
4.2	Repair and Installation of Waste Pipe Line Materials							
4.3	Repair and Installation of Water Supply Line Materials							
4.4	Installation of Plumbing Fixtures							
<b>5.0</b>	<b>ELECTRICAL WORKS</b>							
5.1	Relocation of Wires, Conduits and Lighting							
<b>6.0</b>	<b>TILE WORKS</b>							
6.1	Installation of Floor Tiles							
6.2	Installation of Wall Tiles							
<b>7.0</b>	<b>PAINTING WORKS</b>							
7.1	Surface Preparation & Painting Steel Support Beam							
7.2	Surface Preparation of Walls and Concrete Ceiling							
7.3	Painting of Ceiling							
7.4	Painting of Walls							
<b>8.0</b>	<b>SUPPLY AND INSTALLATION</b>							
8.1	0.70m x 2.10m Plain Steel Door with Bottom Louver including hinges							

Date

By

Released (BAC) \_\_\_\_\_  
 Returned (Supplier) \_\_\_\_\_

Printed Name/Signature

Tel. No./Cellphone No.

Date



Republic of the Philippines  
**CARLOS HILADO MEMORIAL STATE UNIVERSITY**  
 Talisay City, Negros Occidental  
 Mobile Phone Number: (0920) 583 3046  
[bac.sec@chmsu.edu.ph](mailto:bac.sec@chmsu.edu.ph)

## REQUEST FOR QUOTATION

Page 3 of 12

Date: MARCH 11, 2026  
 Quotation No. 26-058

Please quote your lowest price on the item/s listed below, stating the shortest time of delivery and submit your quotation duly signed by your representative not later than \_\_\_\_\_ in the return envelope attached herewith.

**DR. MA. RIZA T. MANALO**  
 BAC Chairperson

**NOTE:**

1. ALL ENTRIES MAY BE TYPEWRITTEN OR LEGIBLY HANDWRITTEN
2. DELIVERY PERIOD WITHIN 60 CALENDAR DAYS
3. WARRANTY SHALL BE FOR A PERIOD OF SIX (6) MONTHS FOR SUPPLIES & MATERIALS, ONE (1) YEAR FOR EQUIPMENT, FROM DATE OF OF ACCEPTANCE BY THE PROCURING ENTITY
4. PRICE VALIDITY SHALL BE FOR A PERIOD OF \_\_\_\_\_ CALENDAR DAYS
5. G-EPS REGISTRATION CERTIFICATE SHALL BE ATTACHED UPON SUBMISSION OF THE QUOTATION
6. BIDDERS SHALL SUBMIT ORIGINAL BROCHURES SHOWING CERTIFICATIONS OF THE PRODUCT BEING OFFERED

ITEM NO.	DESCRIPTION OF WORKS	QTY.	UNIT	MATERIAL COST		LABOR COST		TOTAL COST
				Unit Cost	Material Sub-Total Cost	Unit Cost	Labor Sub-Total Cost	
8.2	Lever Type, Door Knob, Heavy Duty							
8.3	Jalouplus Window Glass, 0.76m L x 0.44 H							
<b>9.0</b>	<b>MISCELLANEOUS</b>							
9.1	FOR ALL OTHER ITEMS that are not included on listed Bill of Quantities in your Bid but are deemed necessary, incidental, or indispensable for the completion of the works and the delivery of the project, and in full compliance with all applicable laws, rules, regulations, codes, and requirements of the concerned government authorities.							
	Note: All Design & Plans Should be referred to the identified parameters.							
	<b>BILL OF QUANTITIES</b>							
<b>1.0</b>	<b>GENERAL WORKS</b>							
1.1	Chipping of Slab and Wall Tiles (Affected Portion)	1	lot					
1.2	Safety Occupational Hazards and Scaffolding Works	1	lot					

Date \_\_\_\_\_ By \_\_\_\_\_  
 Released (BAC) \_\_\_\_\_  
 Returned (Supplier) \_\_\_\_\_

\_\_\_\_\_  
 Printed Name/Signature  
 \_\_\_\_\_  
 Tel. No./Cellphone No.  
 \_\_\_\_\_  
 Date \_\_\_\_\_



Republic of the Philippines  
**CARLOS HILADO MEMORIAL STATE UNIVERSITY**  
 Talisay City, Negros Occidental  
 Mobile Phone Number: (0920) 583 3046  
[bac.sec@chmsu.edu.ph](mailto:bac.sec@chmsu.edu.ph)

## REQUEST FOR QUOTATION

Page 4 of 12

Date: MARCH 11, 2026

Quotation No. 26-058

Please quote your lowest price on the item/s listed below, stating the shortest time of delivery and submit your quotation duly signed by your representative not later than \_\_\_\_\_ in the return envelope attached herewith.

**DR. MA. RIZA T. MANALO**  
 BAC Chairperson

**NOTE:**

1. ALL ENTRIES MAY BE TYPEWRITTEN OR LEGIBLY HANDWRITTEN
2. DELIVERY PERIOD WITHIN 45 CALENDAR DAYS
3. WARRANTY SHALL BE FOR A PERIOD OF SIX (6) MONTHS FOR SUPPLIES & MATERIALS, ONE (1) YEAR FOR EQUIPMENT, FROM DATE OF ACCEPTANCE BY THE PROCURING ENTITY
4. PRICE VALIDITY SHALL BE FOR A PERIOD OF \_\_\_\_\_ CALENDAR DAYS
5. G-EPS REGISTRATION CERTIFICATE SHALL BE ATTACHED UPON SUBMISSION OF THE QUOTATION
6. BIDDERS SHALL SUBMIT ORIGINAL BROCHURES SHOWING CERTIFICATIONS OF THE PRODUCT BEING OFFERED

ITEM NO.	DESCRIPTION OF WORKS	QTY.	UNIT	MATERIAL COST		LABOR COST		TOTAL COST
				Unit Cost	Material Sub-Total Cost	Unit Cost	Labor Sub-Total Cost	
1.3	Removing of Old Sanitary Steel Pipe	1	lot					
1.4	Clearing, Hauling, and Cleaning of site	1	lot					
	<b>Sub-total, 1.0 (General Works)</b>							
<b>2.0</b>	<b>MASONRY WORKS</b>							
<b>2.1</b>	<b>Concrete Overlay (Polished Concrete)</b>							
2.1.1	Portland Cement	3	bag					
2.1.2	Sand	1	cu.m.					
<b>2.2</b>	<b>Water Proofing of Slab</b>							
2.2.1	Cementitious Waterproofing	2	gal					
2.2.2	Cement	1	bag					
2.2.3	Paint Roller 7"	1	pcs					
	<b>Sub-total, 2.0 (Masonry Works)</b>							
<b>3.0</b>	<b>Steel Works and Fabrication Works</b>							
<b>3.1</b>	<b>Fabrication and Installation of Support Beam</b>							
3.1.1	3/16" x 2" x 2" Angle Bar	2	lght					
3.1.2	12 mm ø x 6 m DSB	1	lght					
3.1.3	Steel Plate 1/2" x 0.20 x 0.30m	2	pcs					
3.1.4	10mm ø Expansion Bolt	6	pcs					

Date

By

Released (BAC)

Returned (Supplier)

Printed Name/Signature

Tel. No./Cellphone No.

Date



Republic of the Philippines  
**CARLOS HILADO MEMORIAL STATE UNIVERSITY**  
 Talisay City, Negros Occidental  
 Mobile Phone Number: (0920) 583 3046  
[bac.sec@chmsu.edu.ph](mailto:bac.sec@chmsu.edu.ph)

## REQUEST FOR QUOTATION

Page 5 of 12

Date: MARCH 11, 2026

Quotation No. 26-058

Please quote your lowest price on the item/s listed below, stating the shortest time of delivery and submit your quotation duly signed by your representative not later than \_\_\_\_\_ in the return envelope attached herewith.

  
**DR. MA. RIZA T. MANALO**  
 BAC Chairperson

**NOTE:**

1. ALL ENTRIES MAY BE TYPEWRITTEN OR LEGIBLY HANDWRITTEN
2. DELIVERY PERIOD WITHIN 60 CALENDAR DAYS
3. WARRANTY SHALL BE FOR A PERIOD OF SIX (6) MONTHS FOR SUPPLIES & MATERIALS, ONE (1) YEAR FOR EQUIPMENT, FROM DATE OF ACCEPTANCE BY THE PROCURING ENTITY
4. PRICE VALIDITY SHALL BE FOR A PERIOD OF \_\_\_\_\_ CALENDAR DAYS
5. G-EPS REGISTRATION CERTIFICATE SHALL BE ATTACHED UPON SUBMISSION OF THE QUOTATION
6. BIDDERS SHALL SUBMIT ORIGINAL BROCHURES SHOWING CERTIFICATIONS OF THE PRODUCT BEING OFFERED

ITEM NO.	DESCRIPTION OF WORKS	QTY.	UNIT	MATERIAL COST		LABOR COST		TOTAL COST
				Unit Cost	Material Sub-Total Cost	Unit Cost	Labor Sub-Total Cost	
3.1.5	Welding Rod	3	kgs					
3.1.6	Cutting Disk	2	pack					
<b>3.2</b>	<b>Signage (Male and Female CR)</b>							
3.2.1	Acrylic Signage Men and Women Restroom Comfort Room	2	set					
	<b>Sub-total, 3.0 (Steel Works and Fabrication Works)</b>							
<b>4.0</b>	<b>PLUMBING WORKS</b>							
<b>4.1</b>	<b>Repair and Installation of Soil Pipe Line</b>							
4.1.1	PVC Sanitary Pipe (Orange Pipe) 4"Ø x 10'ft	4	lght					
4.1.2	PVC Sanitary Pipe (Orange Pipe) 2"Ø x 10'ft	1	lght					
4.1.3	Watercloset PVC Bend fittings 4" x 4"	2	pcs					
4.1.4	PVC Wye 4" x 4"	2	pcs					
4.1.5	PVC Wye 4" x 2"	2	pcs					
4.1.6	Pvc Sanitary fittings Elbow 90 degrees 1/4 bend 4"Ø	5	pcs					

Date

By

Released (BAC)

Returned (Supplier)

Printed Name/Signature

Tel. No./Cellphone No.

Date



Republic of the Philippines  
**CARLOS HILADO MEMORIAL STATE UNIVERSITY**  
 Talisay City, Negros Occidental  
 Mobile Phone Number: (0920) 583 3046  
[bac.sec@chmsu.edu.ph](mailto:bac.sec@chmsu.edu.ph)

## REQUEST FOR QUOTATION

Page 6 of 12

Date: MARCH 11, 2026  
 Quotation No. 26-058

Please quote your lowest price on the item/s listed below, stating the shortest time of delivery and submit your quotation duly signed by your representative not later than \_\_\_\_\_ in the return envelope attached herewith.

**DR. MA. RIZA T. MANALO**  
 BAC Chairperson

**NOTE:**

1. ALL ENTRIES MAY BE TYPEWRITTEN OR LEGIBLY HANDWRITTEN
2. DELIVERY PERIOD WITHIN 60 CALENDAR DAYS
3. WARRANTY SHALL BE FOR A PERIOD OF SIX (6) MONTHS FOR SUPPLIES & MATERIALS, ONE (1) YEAR FOR EQUIPMENT, FROM DATE OF ACCEPTANCE BY THE PROCURING ENTITY
4. PRICE VALIDITY SHALL BE FOR A PERIOD OF \_\_\_\_\_ CALENDAR DAYS
5. G-EPS REGISTRATION CERTIFICATE SHALL BE ATTACHED UPON SUBMISSION OF THE QUOTATION
6. BIDDERS SHALL SUBMIT ORIGINAL BROCHURES SHOWING CERTIFICATIONS OF THE PRODUCT BEING OFFERED

ITEM NO.	DESCRIPTION OF WORKS	QTY.	UNIT	MATERIAL COST		LABOR COST		TOTAL COST
				Unit Cost	Material Sub-Total Cost	Unit Cost	Labor Sub-Total Cost	
4.1.7	Pvc Sanitary fittings Elbow 45 degrees 1/4 bend 4"Ø	2	pcs					
4.1.8	PVC Sanitary Clean out 4"	1	pcs					
4.1.9	PVC coupling sanitary fitting 4"	2	pcs					
4.1.10	PVC Reducer sanitary fitting 2"-4"	2	pcs					
4.1.11	P-trap set 1-1/2	2	pcs					
<b>4.2</b>	<b>Repair and Installation of Waste Pipe Line Materials</b>							
4.2.1	PVC Sanitary Pipe 2"Ø	4	lght					
4.2.2	PVC Coupling Sanitary Fitting 2"	2	pcs					
4.2.3	PVC Fittings Elbow 45 degrees 2"	2	pcs					
4.2.4	PVC Fittings Elbow 90 degrees 2"	2	pcs					
4.2.5	PVC Sanitary Clean out 2"	2	pcs					
4.2.6	Sanitary P-Trap 2"	2	pcs					
4.2.7	Floor Drain 4"x4"	2	pcs					
<b>4.3</b>	<b>Repair and Installation of Water Supply Line Materials</b>							
4.3.1	PE Pipe to PVC connector 3/4"Ø	2	pcs					
4.3.2	PVC Pipe 3/4" Ø (Blue Pipe)	6	lght					

Date \_\_\_\_\_ By \_\_\_\_\_

Released (BAC) \_\_\_\_\_  
 Returned (Supplier) \_\_\_\_\_

\_\_\_\_\_  
 Printed Name/Signature

\_\_\_\_\_  
 Tel. No./Cellphone No.

\_\_\_\_\_  
 Date



Republic of the Philippines  
**CARLOS HILADO MEMORIAL STATE UNIVERSITY**  
 Talisay City, Negros Occidental  
 Mobile Phone Number: (0920) 583 3046  
[bac.sec@chmsu.edu.ph](mailto:bac.sec@chmsu.edu.ph)

## REQUEST FOR QUOTATION

Page 7 of 12

Date: MARCH 11, 2026

Quotation No. 26-058

Please quote your lowest price on the item/s listed below, stating the shortest time of delivery and submit your quotation duly signed by your representative not later than \_\_\_\_\_ in the return envelope attached herewith.

**DR. MA. RIZA T. MANALO**  
 BAC Chairperson

**NOTE:**

1. ALL ENTRIES MAY BE TYPEWRITTEN OR LEGIBLY HANDWRITTEN
2. DELIVERY PERIOD WITHIN 60 CALENDAR DAYS
3. WARRANTY SHALL BE FOR A PERIOD OF SIX (6) MONTHS FOR SUPPLIES & MATERIALS, ONE (1) YEAR FOR EQUIPMENT, FROM DATE OF OF ACCEPTANCE BY THE PROCURING ENTITY
4. PRICE VALIDITY SHALL BE FOR A PERIOD OF \_\_\_\_\_ CALENDAR DAYS
5. G-EPS REGISTRATION CERTIFICATE SHALL BE ATTACHED UPON SUBMISSION OF THE QUOTATION
6. BIDDERS SHALL SUBMIT ORIGINAL BROCHURES SHOWING CERTIFICATIONS OF THE PRODUCT BEING OFFERED

ITEM NO.	DESCRIPTION OF WORKS	QTY.	UNIT	MATERIAL COST		LABOR COST		TOTAL COST
				Unit Cost	Material Sub-Total Cost	Unit Cost	Labor Sub-Total Cost	
4.3.3	PVC Pipe 1/2" ø (Blue Pipe)	4	lght					
4.3.4	PVC Fittings Elbow 45 Degrees 1/2"	4	pcs					
4.3.5	PVC Reducer 3/4" to 1/2"ø	2	pcs					
4.3.6	PVC Coupling Tee 3/4"	4	pcs					
4.3.7	PVC Fittings Tee 1/2"	4	pcs					
4.3.8	PVC Gate Valve 1/2"	1	pcs					
4.3.9	PVC Gate Valve 3/4"	1	pcs					
<b>4.5</b>	<b>Installation of Plumbing Fixtures</b>							
4.5.1	Two-Piece Water Closet	2	pcs					
4.5.2	One-Piece Wall-Mounted Urinal	1	set					
4.5.3	Lavatory with Pedestal, 450x570x850mm	2	pcs					
4.5.4	Bidet Head with 1.2 m PVC Hose w/ Holder	2	pcs					
4.5.5	Faucet Lever Type	2	pcs					
4.5.6	Flexible Hose 24"	2	pcs					
4.5.7	3-way Angle Valve 1/2" ø ABS Chrome	2	pcs					
	<b>Sub-total, 4.0 (Plumbing Works)</b>							
<b>5.0</b>	<b>ELECTRICAL WORKS</b>							
<b>5.1</b>	<b>Relocation of Wires, Conduits and Lighting</b>							

Date

By

Released (BAC) \_\_\_\_\_  
 Returned (Supplier) \_\_\_\_\_

Printed Name/Signature

Tel. No./Cellphone No.

Date




Republic of the Philippines  
**CARLOS HILADO MEMORIAL STATE UNIVERSITY**  
 Talisay City, Negros Occidental  
 Mobile Phone Number: (0920) 583 3046  
[bac.sec@chmsu.edu.ph](mailto:bac.sec@chmsu.edu.ph)

## REQUEST FOR QUOTATION

Page 8 of 12

Date: MARCH 11, 2026  
 Quotation No. 26-058

Please quote your lowest price on the item/s listed below, stating the shortest time of delivery and submit your quotation duly signed by your representative not later than \_\_\_\_\_ in the return envelope attached herewith.

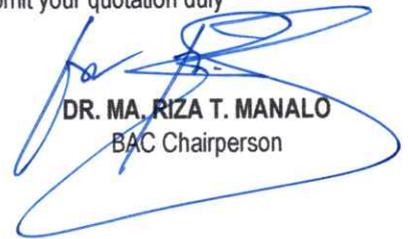  
**DR. MA. RIZA T. MANALO**  
 BAC Chairperson

**NOTE:**

- ALL ENTRIES MAY BE TYPEWRITTEN OR LEGIBLY HANDWRITTEN
- DELIVERY PERIOD WITHIN 60 CALENDAR DAYS
- WARRANTY SHALL BE FOR A PERIOD OF SIX (6) MONTHS FOR SUPPLIES & MATERIALS, ONE (1) YEAR FOR EQUIPMENT, FROM DATE OF ACCEPTANCE BY THE PROCURING ENTITY
- PRICE VALIDITY SHALL BE FOR A PERIOD OF \_\_\_\_\_ CALENDAR DAYS
- G-EPS REGISTRATION CERTIFICATE SHALL BE ATTACHED UPON SUBMISSION OF THE QUOTATION
- BIDDERS SHALL SUBMIT ORIGINAL BROCHURES SHOWING CERTIFICATIONS OF THE PRODUCT BEING OFFERED

ITEM NO.	DESCRIPTION OF WORKS	QTY.	UNIT	MATERIAL COST		LABOR COST		TOTAL COST
				Unit Cost	Material Sub-Total Cost	Unit Cost	Labor Sub-Total Cost	
5.1.1	T8 1200mm Single, Tube light Fluorescent Grille lamps Fixture ballast	1	set					
5.1.2	9w Round LED Panel Light Surface Mounted	4	set					
5.1.3	3.5 mm <sup>2</sup> THHN Stranded	20	m					
5.1.4	Junction Box (Octagonal)	3	pcs					
5.1.5	Utility Box	3	pcs					
5.1.6	1/2" Ø Elec. PVC Pipe	5	lght					
5.1.7	PVC Connector 1"	4	pcs					
5.1.8	PVC Elbow 1" Ø	4	pcs					
5.1.9	G.I Tie Wire #16	1	kg					
	<b>Sub-total, 5.0 (Electrical Works)</b>							
<b>6.0</b>	<b>TILE WORKS</b>							
<b>6.1</b>	<b>Installation of Floor Tiles</b>							
6.1.1	40x40 Yale Dark, Floor Tiles, Non-slippery	48	pcs					
6.1.2	Portland Cement	3	bag					
6.1.3	ABC Tile Adhesive	4	bag					
6.1.4	Tile Grout	2	kg					

Date \_\_\_\_\_ By \_\_\_\_\_  
 Released (BAC) \_\_\_\_\_  
 Returned (Supplier) \_\_\_\_\_

\_\_\_\_\_  
 Printed Name/Signature  
 \_\_\_\_\_  
 Tel. No./Cellphone No.  
 \_\_\_\_\_  
 Date



Republic of the Philippines  
**CARLOS HILADO MEMORIAL STATE UNIVERSITY**  
 Talisay City, Negros Occidental  
 Mobile Phone Number: (0920) 583 3046  
[bac.sec@chmsu.edu.ph](mailto:bac.sec@chmsu.edu.ph)

## REQUEST FOR QUOTATION

Page 9 of 12

Date: MARCH 11, 2026  
 Quotation No. 26-058

Please quote your lowest price on the item/s listed below, stating the shortest time of delivery and submit your quotation duly signed by your representative not later than \_\_\_\_\_ in the return envelope attached herewith.

**DR. MA. RIZA T. MANALO**  
 BAC Chairperson

**NOTE:**

1. ALL ENTRIES MAY BE TYPEWRITTEN OR LEGIBLY HANDWRITTEN
2. DELIVERY PERIOD WITHIN 60 CALENDAR DAYS
3. WARRANTY SHALL BE FOR A PERIOD OF SIX (6) MONTHS FOR SUPPLIES & MATERIALS, ONE (1) YEAR FOR EQUIPMENT, FROM DATE OF ACCEPTANCE BY THE PROCURING ENTITY
4. PRICE VALIDITY SHALL BE FOR A PERIOD OF \_\_\_\_\_ CALENDAR DAYS
5. G-EPS REGISTRATION CERTIFICATE SHALL BE ATTACHED UPON SUBMISSION OF THE QUOTATION
6. BIDDERS SHALL SUBMIT ORIGINAL BROCHURES SHOWING CERTIFICATIONS OF THE PRODUCT BEING OFFERED

ITEM NO.	DESCRIPTION OF WORKS	QTY.	UNIT	MATERIAL COST		LABOR COST		TOTAL COST
				Unit Cost	Material Sub-Total Cost	Unit Cost	Labor Sub-Total Cost	
<b>6.2</b>	<b>Installation of Walls Tiles</b>							
6.2.1	40x40 Wood Cream, Glossy, Wall Tiles	75	pcs					
6.2.2	Portland Cement	2	bag					
6.2.3	Tile Adhesive	4	bag					
6.2.4	Tile Grout	2	kg					
	<b>Sub-total, 6.0 (Tile Works)</b>							
<b>7.0</b>	<b>PAINTING WORKS</b>							
<b>7.1</b>	<b>Surface Preparation &amp; Painting Steel Support Beam</b>							
7.1.1	Metal Primer Paint (Gray)	1	qt					
7.1.2	Paint Thinner	1	bottle					
7.1.3	4" Paint brush	1	pcs					
<b>7.2</b>	<b>Surface Preparation of Walls and Concrete Ceiling</b>							
7.2.1	Skim Coat	2	bag					
7.2.2	Putty Knife	2	pcs					
7.2.3	Sand Paper	5	pcs					

Released (BAC) \_\_\_\_\_ Date \_\_\_\_\_ By \_\_\_\_\_  
 Returned (Supplier) \_\_\_\_\_

\_\_\_\_\_  
 Printed Name/Signature  
 \_\_\_\_\_  
 Tel. No./Cellphone No.  
 \_\_\_\_\_  
 Date



Republic of the Philippines  
**CARLOS HILADO MEMORIAL STATE UNIVERSITY**  
 Talisay City, Negros Occidental  
 Mobile Phone Number: (0920) 583 3046  
[bac.sec@chmsu.edu.ph](mailto:bac.sec@chmsu.edu.ph)

## REQUEST FOR QUOTATION

Page 10 of 12

Date: MARCH 11, 2026

Quotation No. 26-058

Please quote your lowest price on the item/s listed below, stating the shortest time of delivery and submit your quotation duly signed by your representative not later than \_\_\_\_\_ in the return envelope attached herewith.

  
**DR. MA. RIZA T. MANALO**  
 BAC Chairperson

**NOTE:**

1. ALL ENTRIES MAY BE TYPEWRITTEN OR LEGIBLY HANDWRITTEN
2. DELIVERY PERIOD WITHIN 60 CALENDAR DAYS
3. WARRANTY SHALL BE FOR A PERIOD OF SIX (6) MONTHS FOR SUPPLIES & MATERIALS, ONE (1) YEAR FOR EQUIPMENT, FROM DATE OF ACCEPTANCE BY THE PROCURING ENTITY
4. PRICE VALIDITY SHALL BE FOR A PERIOD OF \_\_\_\_\_ CALENDAR DAYS
5. G-EPS REGISTRATION CERTIFICATE SHALL BE ATTACHED UPON SUBMISSION OF THE QUOTATION
6. BIDDERS SHALL SUBMIT ORIGINAL BROCHURES SHOWING CERTIFICATIONS OF THE PRODUCT BEING OFFERED

ITEM NO.	DESCRIPTION OF WORKS	QTY.	UNIT	MATERIAL COST		LABOR COST		TOTAL COST
				Unit Cost	Material Sub-Total Cost	Unit Cost	Labor Sub-Total Cost	
<b>7.3</b>	<b>Painting of Ceiling</b>							
7.3.1	Primer Latex Paint White	1	gal					
7.3.2	Paint Brush (2")	1	pcs					
7.3.3	Paint Brush (4")	1	pcs					
7.3.4	Roller Paint (9")	2	pcs					
7.3.5	Masking Tape	1	pcs					
<b>7.4</b>	<b>Painting of Walls</b>							
7.4.1	Acrylic Latex Paint Crisp Ecru, Semi-Gloss (Premium)	2	gal					
7.4.2	Primer Flat Latex Paint White	2	gal					
7.4.3	Paint Brush (2")	1	pcs					
7.4.4	Paint Brush (4")	1	pcs					
7.4.5	Roller Paint (9")	2	pcs					
7.4.6	Masking Tape	1	pcs					
	<b>Sub-total, 7.0 (Painting Works)</b>							
<b>8.0</b>	<b>SUPPLY AND INSTALLATION</b>							
8.1	0.70m x 2.10m Plain Steel Door with Bottom Louver including hinges	2	set					
8.2	Level Type, Door knob, Heavy Duty	2	set					

Date

By

Released (BAC) \_\_\_\_\_

Returned (Supplier) \_\_\_\_\_

Printed Name/Signature

Tel. No./Cellphone No.

Date



Republic of the Philippines  
**CARLOS HILADO MEMORIAL STATE UNIVERSITY**  
 Talisay City, Negros Occidental  
 Mobile Phone Number: (0920) 583 3046  
[bac.sec@chmsu.edu.ph](mailto:bac.sec@chmsu.edu.ph)

## REQUEST FOR QUOTATION

Page 11 of 12

Date: MARCH 11, 2026

Quotation No. 26-058

Please quote your lowest price on the item/s listed below, stating the shortest time of delivery and submit your quotation duly signed by your representative not later than \_\_\_\_\_ in the return envelope attached herewith.

**DR. MA. RIZA T. MANALO**  
 BAC Chairperson

**NOTE:**

1. ALL ENTRIES MAY BE TYPEWRITTEN OR LEGIBLY HANDWRITTEN
2. DELIVERY PERIOD WITHIN 60 CALENDAR DAYS
3. WARRANTY SHALL BE FOR A PERIOD OF SIX (6) MONTHS FOR SUPPLIES & MATERIALS, ONE (1) YEAR FOR EQUIPMENT, FROM DATE OF ACCEPTANCE BY THE PROCURING ENTITY
4. PRICE VALIDITY SHALL BE FOR A PERIOD OF \_\_\_\_\_ CALENDAR DAYS
5. G-EPS REGISTRATION CERTIFICATE SHALL BE ATTACHED UPON SUBMISSION OF THE QUOTATION
6. BIDDERS SHALL SUBMIT ORIGINAL BROCHURES SHOWING CERTIFICATIONS OF THE PRODUCT BEING OFFERED

ITEM NO.	DESCRIPTION OF WORKS	QTY.	UNIT	MATERIAL COST		LABOR COST		TOTAL COST
				Unit Cost	Material Sub-Total Cost	Unit Cost	Labor Sub-Total Cost	
8.3	Jalouplus Window Glass, 0.76m L x 0.44 H	2	set					
	<b>Sub-total, 8.0 (Supply and Installation)</b>							
<b>9.0</b>	<b>MISCELLANEOUS</b>							
9.1	FOR ALL OTHER ITEMS that are not included on listed Bill of Quantities in your Bid but are deemed necessary, incidental, or indispensable for the completion of the works and the delivery of the project, and in full compliance with all applicable laws, rules, regulations, codes, and requirements of the concerned government authorities.	1	lot					
	<b>Sub-total, 9.0 (Miscellaneous)</b>							
	PROJECT DURATION: 45 CALENDAR DAYS							
	Note: Attach Certificate of Site Inspection							
	<b>A. TOTAL DIRECT COST</b>							
	<b>B. CONSUMABLES:</b>							
	<b>C. SUPERVISION AND ADMINISTRATION:</b>							

Date

By

Released (BAC) \_\_\_\_\_  
 Returned (Supplier) \_\_\_\_\_

Printed Name/Signature

Tel. No./Cellphone No.

Date



Republic of the Philippines  
**CARLOS HILADO MEMORIAL STATE UNIVERSITY**  
 Talisay City, Negros Occidental  
 Mobile Phone Number: (0920) 583 3046  
[bac.sec@chmsu.edu.ph](mailto:bac.sec@chmsu.edu.ph)

**REQUEST FOR QUOTATION**

Date: MARCH 11, 2026  
 Quotation No. 26-058

\_\_\_\_\_

\_\_\_\_\_

Please quote your lowest price on the item/s listed below, stating the shortest time of delivery and submit your quotation duly signed by your representative not later than \_\_\_\_\_ in the return envelope attached herewith.

  
**DR. MA. RIZA T. MANALO**  
 BAC Chairperson


**NOTE:**

1. ALL ENTRIES MAY BE TYPEWRITTEN OR LEGIBLY HANDWRITTEN
2. DELIVERY PERIOD WITHIN 60 CALENDAR DAYS
3. WARRANTY SHALL BE FOR A PERIOD OF SIX (6) MONTHS FOR SUPPLIES & MATERIALS, ONE (1) YEAR FOR EQUIPMENT, FROM DATE OF ACCEPTANCE BY THE PROCURING ENTITY
4. PRICE VALIDITY SHALL BE FOR A PERIOD OF \_\_\_\_\_ CALENDAR DAYS
5. G-EPS REGISTRATION CERTIFICATE SHALL BE ATTACHED UPON SUBMISSION OF THE QUOTATION
6. BIDDERS SHALL SUBMIT ORIGINAL BROCHURES SHOWING CERTIFICATIONS OF THE PRODUCT BEING OFFERED


ITEM NO.	DESCRIPTION OF WORKS	QTY.	UNIT	MATERIAL COST		LABOR COST		TOTAL COST
				Unit Cost	Material Sub-Total Cost	Unit Cost	Labor Sub-Total Cost	
	<b>D. TOTAL INDIRECT COST (B+C):</b>							
	<b>E. TOTAL COST (A+D)</b>							
	<b>F. VAT (12% OF ITEM E):</b>							
	<b>GRAND TOTAL OF PROJECT COST:</b>							
	<b>*****NOTHING FOLLOWS*****</b>							
	<b>TOTAL ABC = Php 200,000.00</b>							
	<b>PROCUREMENT OF LABOR AND MATERIALS FOR THE REHABILITATION OF SECOND FLOOR COMFORT ROOMS, ACADEMIC BUILDING 1 AT ALIJIS CAMPUS /G.P. GARCIA (Executive Director)</b>							
	<b>PR# 26-134-0303 02-27-26</b>							
	<b>MDS 066-101-26-03 03-03-26</b>							

Released (BAC) \_\_\_\_\_ Date \_\_\_\_\_ By \_\_\_\_\_  
 Returned (Supplier) \_\_\_\_\_


\_\_\_\_\_  
 Printed Name/Signature  
 \_\_\_\_\_  
 Tel. No./Cellphone No.  
 \_\_\_\_\_  
 \_\_\_\_\_  
 Date

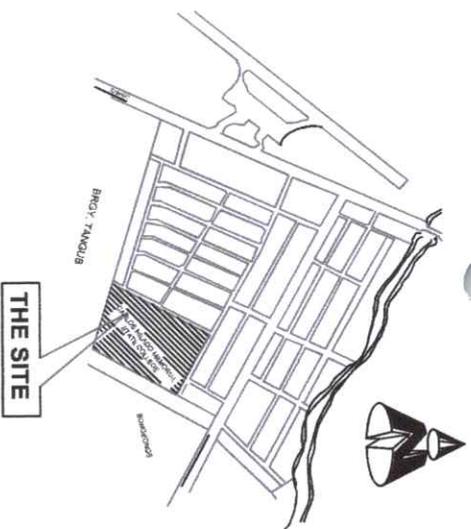


**1 VICINITY MAP**  
SCALE: C S NDTs

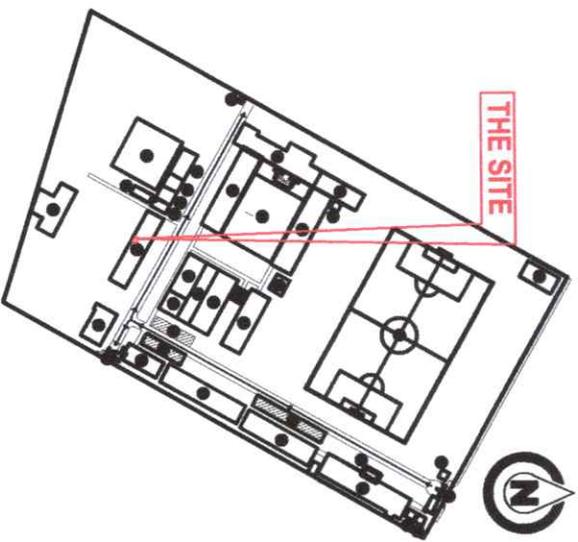


**2 SITE DEVELOPMENT PLAN**  
SCALE: C S NDTs

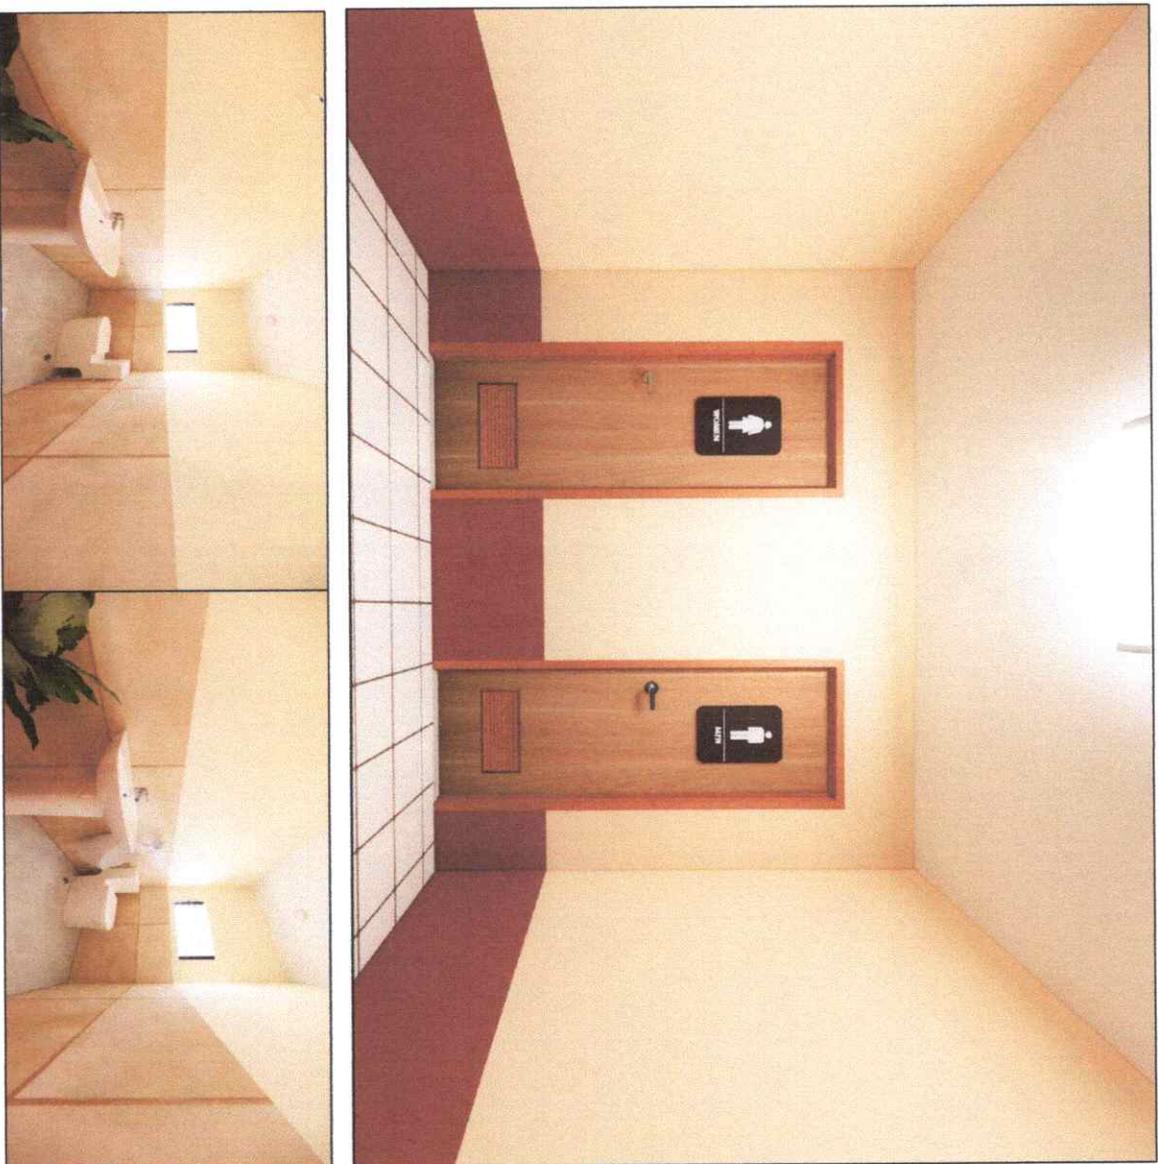


**3 PERSPECTIVE**  
SCALE: C S NDTs

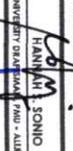 Republic of the Philippines <b>CARLOS ALIDO MEMORIAL STATE UNIVERSITY</b> Negros Occidental		PROJECT TITLE: <b>REHABILITATION OF SECOND FLOOR COMFORT ROOMS, ACADEMIC BUILDING 1</b>		ENDORSED BY:  <b>GLEN PETER S. GARCIA, MS.</b> EXECUTIVE DIRECTOR, ALIBS CAMPUS		PREPARED BY:  <b>JOHN M. SONIO</b> LEAD ARCHITECT, ALIBS CAMPUS		CHECKED BY:  <b>ARLENE M. JILKA, PhD</b> PROJECT DEVELOPMENT OFFICER, F&E		RECOMMENDING APPROVAL:  <b>EDGAR JUN-JUN J. MADALUZ</b> DIRECTOR, PROJECT MANAGEMENT UNIT		APPROVED BY:  <b>NORBERTO P. MANSQUALABMAN, Ph.D.</b> SUC PRESIDENT III		SHEET NO.: <b>C</b>		PAGE NO.: <b>S</b>	
OFFICE OF THE PROJECT MANAGEMENT UNIT				PROJECT LOCATION: ALIBS CAMPUS				ADMIN. OFFICE III, PROJECT MANAGEMENT UNIT - ALIBS				OFFICE OF THE PROJECT MANAGEMENT UNIT					

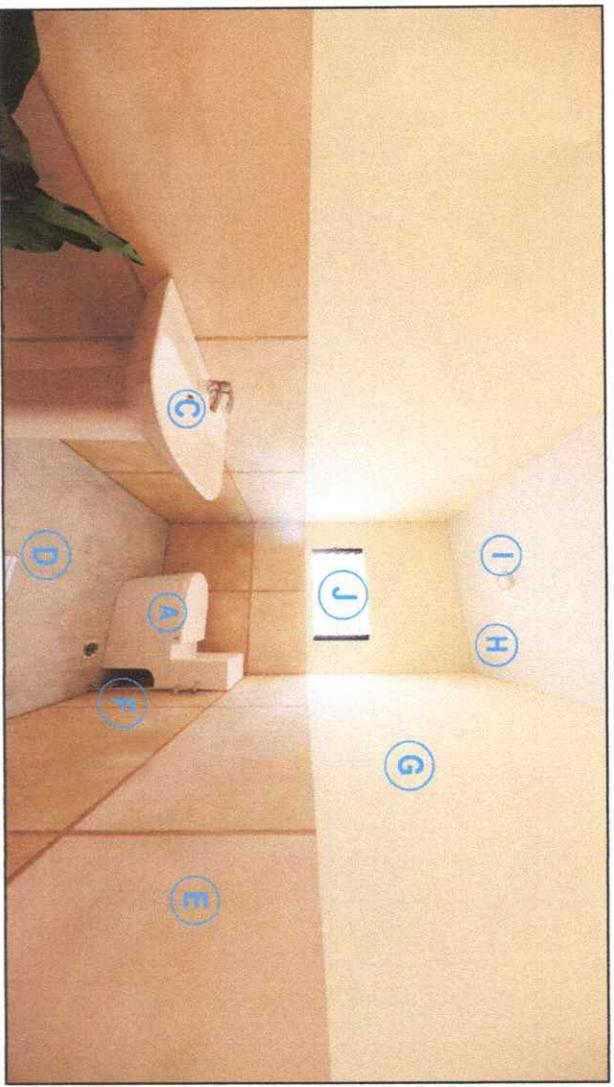

**FEMALE CR**

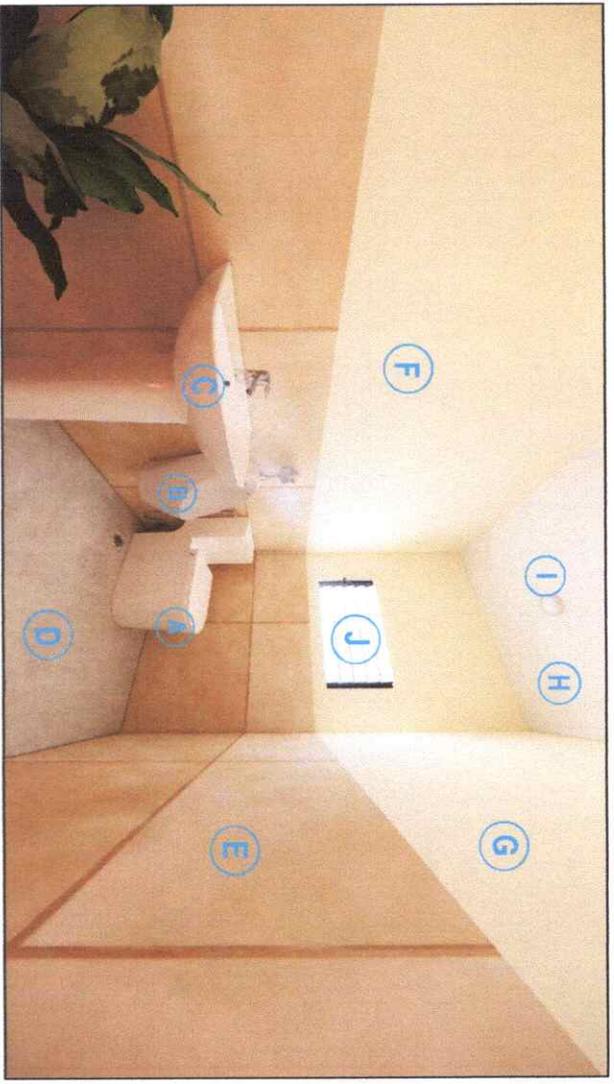

**MALE CR**

**S W A T C H E S**

<b>A</b>	<b>TWO-PIECE WATERCLOSET CLOSE COUPLED</b>	<b>F</b>	<b>BIDET HEAD WITH 1.2m FLEXIBLE HOSE WITH HOLDER (SILVER)</b>
<b>B</b>	<b>WALL MOUNTED URINAL</b>	<b>G</b>	<b>CRISP ECRU PAINT (WALL)</b>
<b>C</b>	<b>WALL HUNG LAVATORY, 355x480x175mm</b>	<b>H</b>	<b>FLAT WHITE PAINT (CEILING)</b>
<b>D</b>	<b>40X40 YALE DARK, FLOOR TILES, NON SLIPPERY</b>	<b>I</b>	<b>115mm DIAMETER X 32mm H, 9WATTS ROUND LED PANEL LIGHT SURFACE MOUNTED</b>
<b>E</b>	<b>40X40 WOOD CREAM, GLOSSY, WALL TILES</b>	<b>J</b>	<b>JALOUPLUS WINDOW GLASS, 0.76m L X 0.44 H</b>

<p>Republic of the Philippines CARLOS HILADO MEMORIAL STATE UNIVERSITY Negros Occidental</p>	<p>PROJECT TITLE: <b>REHABILITATION OF SECOND FLOOR COMFORT ROOMS, ACADEMIC BUILDING 1</b></p>	<p>ENDORSED BY: <i>[Signature]</i> GLEN PETER G. GARCIA, MS. EXECUTIVE ENGINEER, ALIBS CAMPUS</p>	<p>PREPARED BY: <i>[Signature]</i> HANNAN S. PINO UNIVERSITY DEVELOPMENT OFFICER II - ALIBS CAMPUS</p>	<p>CHECKED BY: <i>[Signature]</i> ALBERTO M. GONZALES, JR. PROJECT DEVELOPMENT OFFICER II - ALIBS CAMPUS</p>	<p>RECOMMENDING APPROVAL: <i>[Signature]</i> ENGR. JUN-JUN J. MARQUEZ DIRECTOR, PROJECT MANAGEMENT UNIT</p>	<p>APPROVED BY: <i>[Signature]</i> NORBERTO P. MANGULABAN, Ph.D. SIC RESIDENT III</p>	<p>SHEET NO.: <b>C</b></p>	<p>PAGE NO.: <b>S</b></p>
	<p>OFFICE OF THE PROJECT MANAGEMENT UNIT</p>	<p>PROJECT LOCATION: ALIBS CAMPUS</p>	<p>ADMIN. OFFICER, PROJECT MANAGEMENT UNIT - ALIBS</p>	<p>PROJECT DEVELOPMENT OFFICER II - ALIBS</p>	<p>VICE PRESIDENT FOR ADMINISTRATION AND FINANCE</p>	<p>OFFICE OF THE PROJECT MANAGEMENT UNIT</p>	<p>OFFICE OF THE PROJECT MANAGEMENT UNIT</p>	<p>OFFICE OF THE PROJECT MANAGEMENT UNIT</p>

# MATERIAL SPECIFICATION




**SPECS:**  
Two-Piece Watercloseset  
Close Coupled

**LOCATION:**  
Male and Female CR



**SPECS:**  
Two-Way Angle Valve  
1/2" ø ABS Chrome

**LOCATION:**  
Watercloseset

 


**SPECS:**  
Wall Mounted  
Urinal

**LOCATION:**  
Male CR



**SPECS:**  
Flexible Hose 24"

**LOCATION:**  
Watercloseset

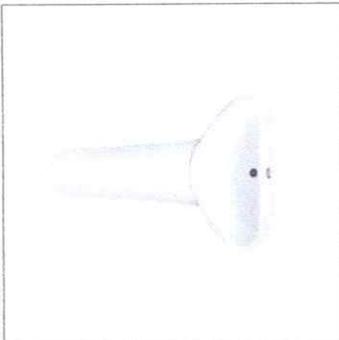

**SPECS:**  
Floor Mounted Lavatory  
w/ Pedestal

**LOCATION:**  
Male and Female CR




**SPECS:**  
T8 1200mm Single, 18watts  
LED Tube light Grille  
lamps Fixture ballast

**LOCATION:**  
Outside Male and Female  
CR, Ceiling



**SPECS:**  
Deck Mount Lever Type  
Lavatory Faucet

**LOCATION:** Lavatory  
Sink

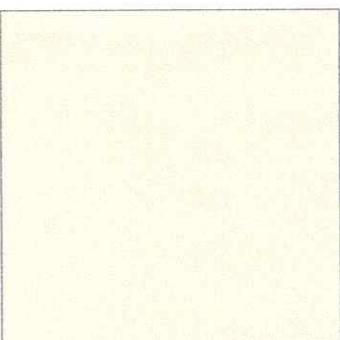


**SPECS:**  
Crisp Ecru Paint  
(Semi-Gloss)

**LOCATION:**  
Wall



**SPECS:**  
Bidet Head w/ 1.2m  
Flexible Hose w/ Holder

**LOCATION:** Watercloseset

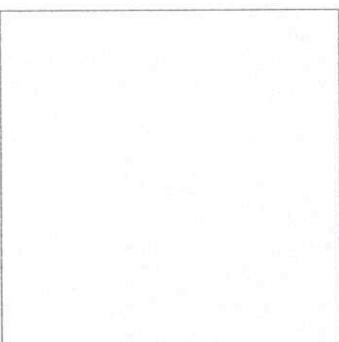

**SPECS:**  
Flat White Paint

**LOCATION:**  
Ceiling



Republic of the Philippines  
CARLOS HILADO MEMORIAL  
STATE UNIVERSITY  
Negros Occidental

OFFICE OF THE PROJECT MANAGEMENT UNIT

**PROJECT TITLE:**  
REHABILITATION OF SECOND FLOOR  
COMFORT ROOMS, ACADEMIC  
BUILDING 1

**ENDORSED BY:**  
STEN PETERS, GARCIA, MS.  
EXECUTIVE DIRECTOR, ALIBIS CAMPUS

**PREPARED BY:**  
JANNIHY SONIO  
ENGINEER, DRINKING WATER - ALIBIS CAMPUS

**CHECKED BY:**  
ENGR. JONAS B. BENAVIDES  
ENGINEER, PROJECT MANAGEMENT UNIT - ALIBIS

**RECOMMENDING APPROVAL:**  
ENGR. JUN-JUN J. MARQUEZ  
DIRECTOR, PROJECT MANAGEMENT UNIT


**APPROVED BY:**  
JAY B. ENRIQUETA, EDD.  
VICE PRESIDENT FOR ADMINISTRATION  
AND FINANCE

**APPROVED BY:**  
NORBERTO P. MANSUQUILABMAN, Ph.D.  
SUC PRESIDENT III

**SHEET NO.:**  
C


**PAGE NO.:**  
S

# MATERIAL SPECIFICATION

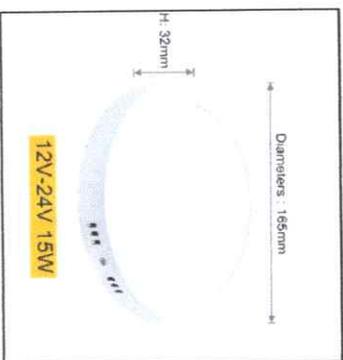


**SPECS:**  
 115mm diameter x  
 32mm h, 9watts Round  
 LED Panel Light,  
 Surface Mounted

**LOCATION:**  
 Male and Female CR  
 Ceiling

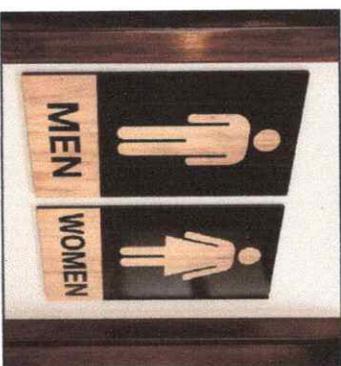


**SPECS:**  
 9.5 x 4.3 inches x 1.8mm  
 Acrylic Signage Men  
 and Women Restroom  
 Comfort Room

**LOCATION:**  
 Male and Female CR  
 Front Door

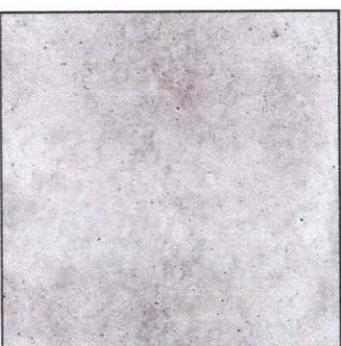




**SPECS:**  
 40x40 Yale Dark, Floor  
 Tiles, Non-slippery

**LOCATION:**  
 Floor

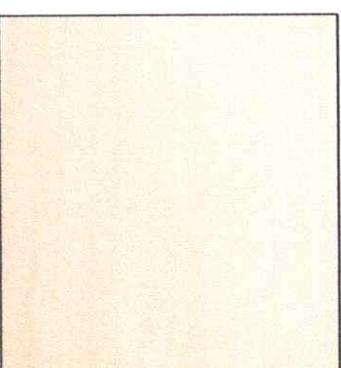


**SPECS:**  
 40x40 Wood Cream,  
 Glossy, Wall Tiles

**LOCATION:**  
 Wall

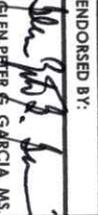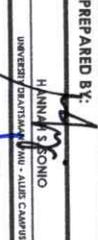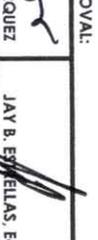 Republic of the Philippines <b>CARLOS HILADO MEMORIAL                  STATE UNIVERSITY</b> Negros Occidental	<b>PROJECT TITLE:</b> REHABILITATION OF SECOND FLOOR COMFORT ROOMS, ACADEMIC BUILDING 1	<b>ENDORSED BY:</b>  GLEN PETER S. GARCIA, MS. EXECUTIVE DIRECTOR, AULIS CAMPUS	<b>PREPARED BY:</b>  H. ANNA S. CONIO UNIVERSITY ZONAL TRAINING UNIT - AULIS CAMPUS	<b>CHECKED BY:</b>  AR. ESTELITA M. SALAZAR PROJECT DIRECTOR, PROJECT OFFICE B, FIVE ENGINEER, PROJECT OFFICE B, FIVE	<b>RECOMMENDING APPROVAL:</b>  ENGR. JUN-JUN J. MARQUEZ DIRECTOR, PROJECT MANAGEMENT UNIT	<b>APPROVED BY:</b>  JAY B. ESTRELLAS, EDD. VICE PRESIDENT FOR ADMINISTRATION AND FINANCE	<b>APPROVED BY:</b>  NORBERTO P. MANGULABNAN, Ph.D. SUC PRESIDENT III	<b>SHEET NO:</b> C	<b>PAGE NO:</b> S
--	--	---	--	--	---	--	---	-----------------------	----------------------

# ACTUAL SITE PICTURES

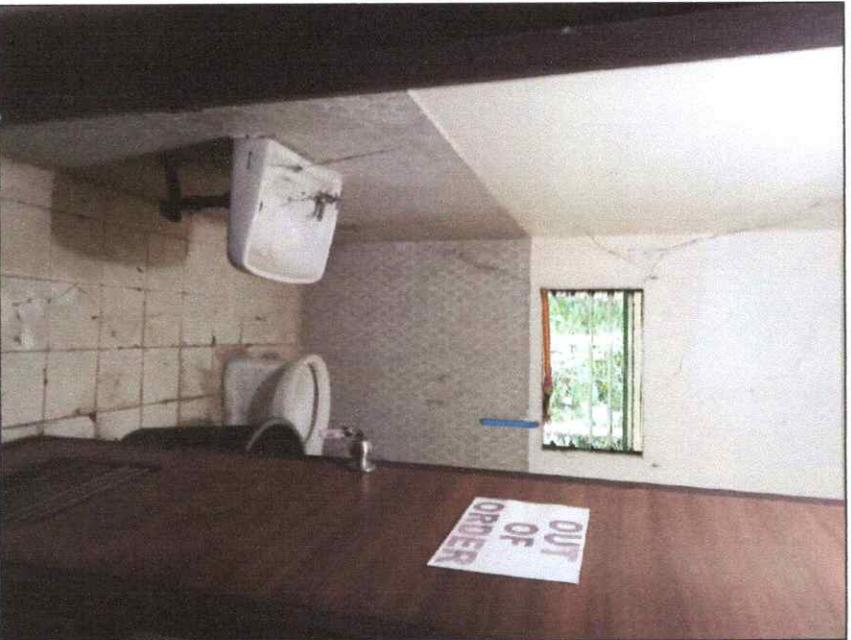


**FEMALE CR WITH WATER CLOSET AND LAVATORY**

**NOTE: ALL CR FIXTURES ARE NOT FUNCTIONING**



**MALE AND FEMALE EXISTING ELECTRICAL LIGHT**

**NOTE: BOTH MALE AND FEMALE CR CEILING ARE CONCRETE**

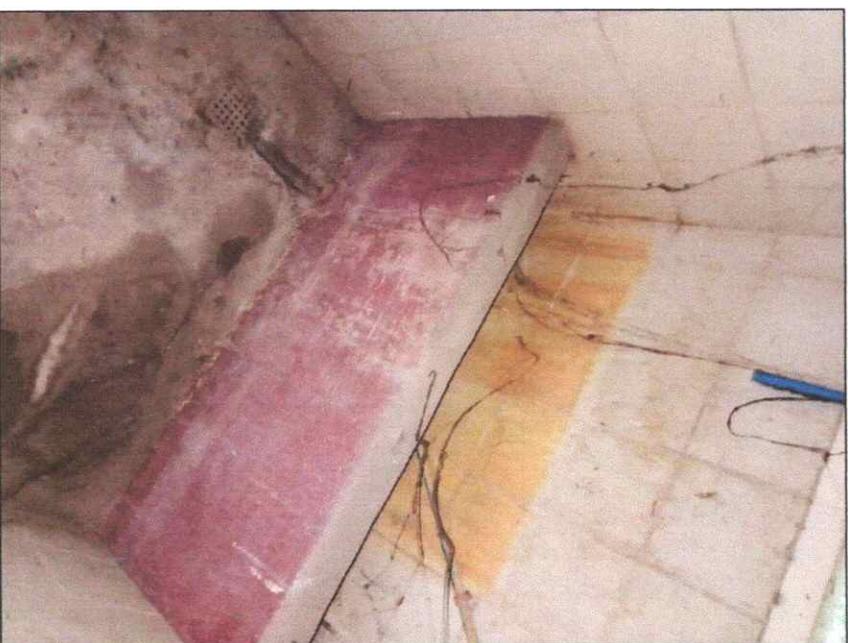

**EXISTING MALE CR URINAL**

 <p>Republic of the Philippines CARLOS HILADO MEMORIAL STATE UNIVERSITY Negros Occidental</p>		<p><b>PROJECT TITLE:</b> REHABILITATION OF SECOND FLOOR COMFORT ROOMS, ACADEMIC BUILDING 1</p>		<p><b>ENDORSED BY:</b> <i>[Signature]</i> ELEN PETER G. GARCIA, MS. EXECUTIVE DIRECTOR, AUIS CAMPUS</p>		<p><b>PREPARED BY:</b> <i>[Signature]</i> JANNIE S. SONICO UNIVERSITY DISTRICT MANAGER - AUIS CAMPUS ENGR. JOHN MARIE BENAMIRA ADMIN. OFFICER II, PROJECT MANAGEMENT UNIT - AUIS</p>		<p><b>CHECKED BY:</b> <i>[Signature]</i> AR. JERRY M. DELA CRUZ, ULS PROJECT SUPERVISOR/CHIEF OF PARTY ENGR. JESSIE O. COMAVEZ PROJECT SUPERVISOR/CHIEF OF PARTY</p>		<p><b>RECOMMENDING APPROVAL:</b> <i>[Signature]</i> ENGR. JUN-JUN J. MARQUEZ DIRECTOR, PROJECT MANAGEMENT UNIT</p>		<p><b>APPROVED BY:</b> <i>[Signature]</i> JAY B. SERRILLAS, EdD. VICE PRESIDENT FOR ADMINISTRATION</p>		<p><b>APPROVED BY:</b> <i>[Signature]</i> NORBERTO P. MANGULABNAN, Ph.D. SUC PRESIDENT III</p>		<p><b>SHEET NO:</b> C</p>		<p><b>PAGE NO:</b> S</p>	
<p>OFFICE OF THE PROJECT MANAGEMENT UNIT</p>																			

# ACTUAL SITE PICTURES




**EXISTING FEMALE WINDOW**




**EXISTING SANITARY PIPES MADE IN OLD MODEL  
SANITARY STEEL PIPES LOCATED BENEATH THE CR'S,  
INSIDE STORAGE ROOM**


**NOTE: NOT FUNCTIONING DUE TO LEAKS AND RUST**

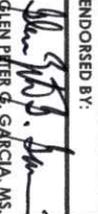 Republic of the Philippines <b>CARLOS HILADO MEMORIAL STATE UNIVERSITY</b> Negros Occidental		<b>PROJECT TITLE:</b> REHABILITATION OF SECOND FLOOR COMFORT ROOMS, ACADEMIC BUILDING 1		<b>ENDORSED BY:</b>  GLEN PETER G. GARCIA, MS. EXECUTIVE DIRECTOR, AALIS CAMPUS		<b>PREPARED BY:</b>  HANMANAH SOHIO UNIVERSITY GRADUATE THRU - AALIS CAMPUS		<b>CHECKED BY:</b>  AZENA M. SULAT, EdD PROJECT DIRECTOR, OFFICE OF THE EXECUTIVE DIRECTOR		<b>RECOMMENDING APPROVAL:</b>  ENGR. JUN-JUN J. MARQUEZ DIRECTOR, PROJECT MANAGEMENT UNIT		<b>APPROVED BY:</b>  NORBERTO P. MANGULABNAN, PH.D. VICE PRESIDENT FOR ADMINISTRATION AND FINANCE		<b>SHEET NO:</b> C		<b>PAGE NO:</b> S	
OFFICE OF THE PROJECT MANAGEMENT UNIT		PROJECT LOCATION: AALIS CAMPUS		EXECUTIVE DIRECTOR, AALIS CAMPUS		ADMIN. OFFICE B, PROJECT MANAGEMENT UNIT - AALIS		PROJECT DEVELOPMENT OFFICE B, THRU		DIRECTOR, PROJECT MANAGEMENT UNIT		VICE PRESIDENT FOR ADMINISTRATION AND FINANCE		SHEET NO: C		PAGE NO: S	




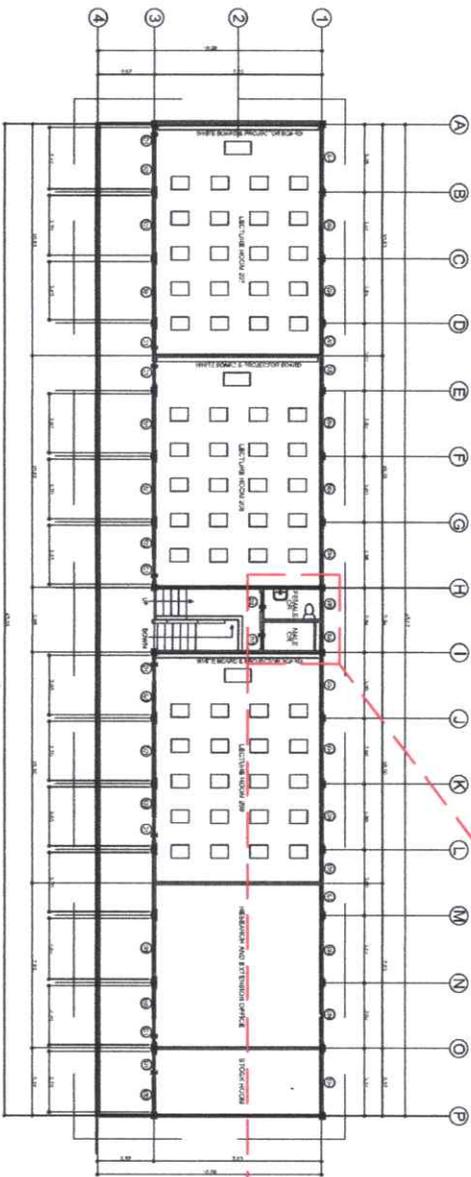


**1** ACADEMIC BLDG. 2, SECOND FLOOR, ASBUILT PLAN  
 A1 SCALE: NDTs

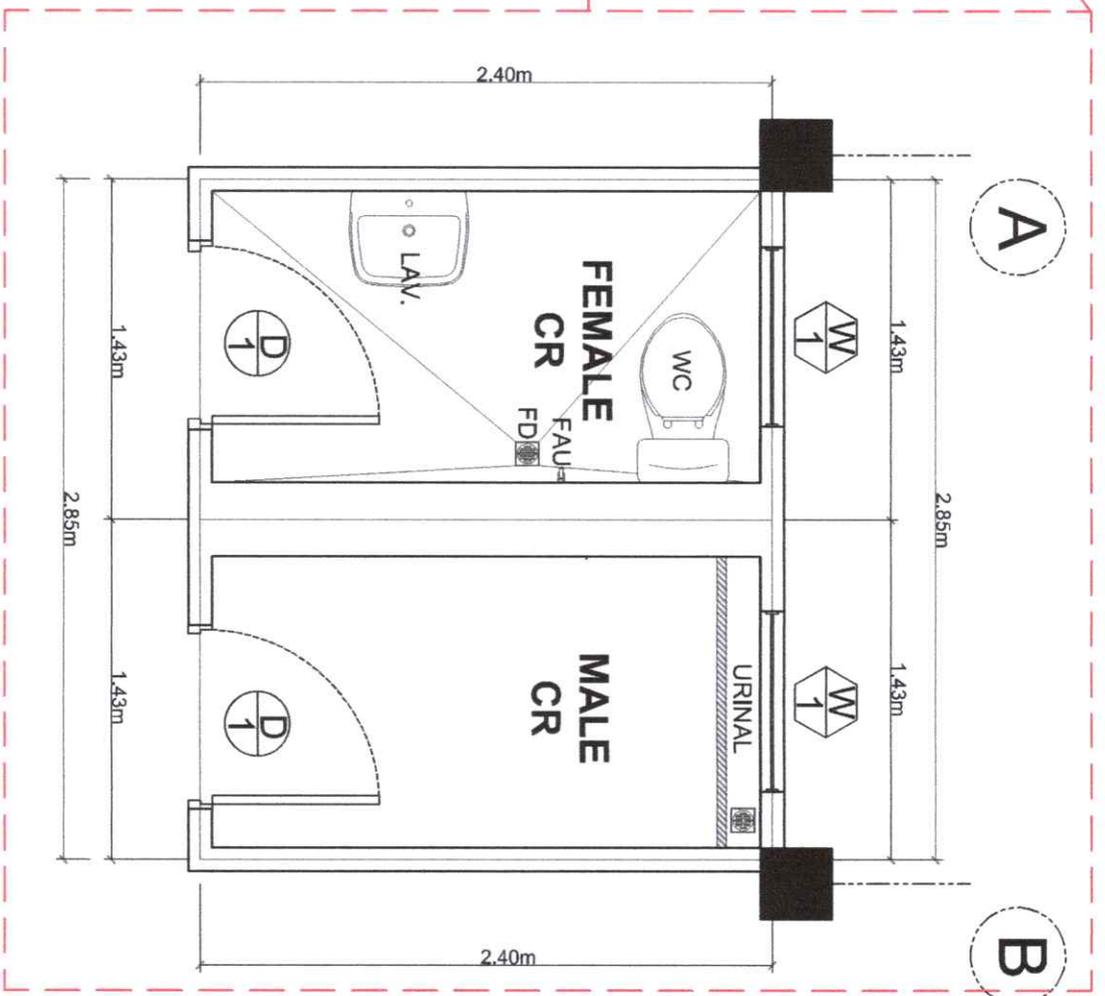


**2** ACADEMIC BLDG. 2, SECOND FLOOR EXISTING CR  
 A1 SCALE: NDTs

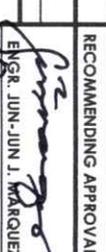 Republic of the Philippines <b>CARLOS HILADO MEMORIAL STATE UNIVERSITY</b> Negros Occidental		<b>PROJECT TITLE:</b> REHABILITATION OF SECOND FLOOR COMFORT ROOMS, ACADEMIC BUILDING 1	<b>ENDORSED BY:</b>  GLEN PETER G. GARCIA, MS. EXECUTIVE DIRECTOR, AALIS CAMPUS	<b>PREPARED BY:</b>  JINKY S. SOMO UNIVERSITY ASSISTANT III - AALIS CAMPUS	<b>CHECKED BY:</b>  ARLENE M. S. ISILAV PROJECT DEVELOPMENT OFFICER III - AALIS CAMPUS	<b>RECOMMENDING APPROVAL:</b>  ENGR. JUN-JUN J. MARQUEZ DIRECTOR, PROJECT MANAGEMENT UNIT	<b>APPROVED BY:</b>  NORBERTO M. GULANBAN, PH.D. SUC PRESIDENT III	<b>SHEET NO.:</b> <b>A</b>	<b>PAGE NO.:</b> <b>01</b>
OFFICE OF THE PROJECT MANAGEMENT UNIT		<b>PROJECT LOCATION:</b> AALIS CAMPUS	<b>EXECUTIVE DIRECTOR, AALIS CAMPUS</b>	<b>UNIVERSITY ASSISTANT III - AALIS CAMPUS</b>	<b>PROJECT DEVELOPMENT OFFICER III - AALIS CAMPUS</b>	<b>DIRECTOR, PROJECT MANAGEMENT UNIT</b>	<b>VICE PRESIDENT FOR ADMINISTRATION</b>		

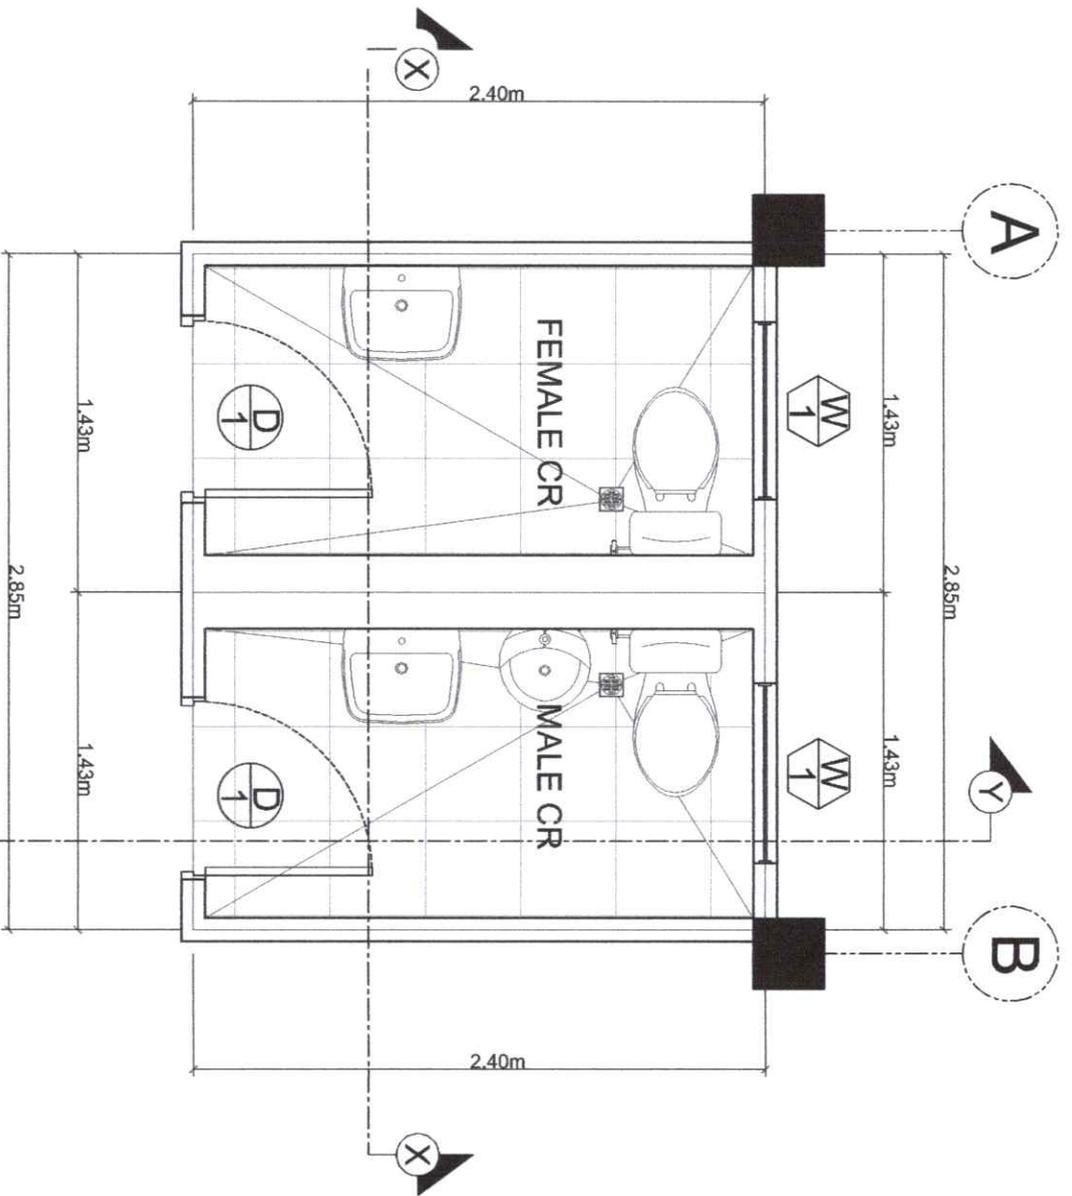


**1** **ACADEMIC BLDG. 1 CR FLOOR PLAN**  
**A 2** SCALE: 1:30 MTS

 Republic of the Philippines <b>CARLOS ALILANO MEMORIAL STATE UNIVERSITY</b> Negros Occidental		<b>PROJECT TITLE:</b> REHABILITATION OF SECOND FLOOR COMFORT ROOMS, ACADEMIC BUILDING 1		<b>ENDORSED BY:</b> <i>[Signature]</i> GLEN PETER S. GARCIA, MS. EXECUTIVE DIRECTOR, ALILIS CAMPUS		<b>PREPARED BY:</b> <i>[Signature]</i> MARINER S. SONIO UNIVERSITY ARCHITECTURAL TEAM - ALILIS CAMPUS ENGR. JOYNT M. B. BARKAMIRA ADMIN. OFFICER, PROJECT MANAGEMENT UNIT - ALILIS		<b>CHECKED BY:</b> <i>[Signature]</i> ALDEN M. SOLLA, UED PROJECT ARCHITECT/ENGINEER ENGR. DANIEL O. CHAVEZ PROJECT VICEPRESIDENT/ENGINEER IN CHARGE		<b>RECOMMENDING APPROVAL:</b> <i>[Signature]</i> ENGR. JUN-JUN J. MARQUEZ DIRECTOR, PROJECT MANAGEMENT UNIT		<b>APPROVED BY:</b> <i>[Signature]</i> NORBERTO P. MANGULABNAN, Ph.D. SUC PRESIDENT III		<b>SHEET NO:</b> <b>A</b>		<b>PAGE NO:</b> <b>02</b>	
OFFICE OF THE PROJECT MANAGEMENT UNIT				PROJECT LOCATION: ALILIS CAMPUS				ADM. OFFICER, PROJECT MANAGEMENT UNIT - ALILIS				VICE PRESIDENT & ADMINISTRATION AND FINANCE					

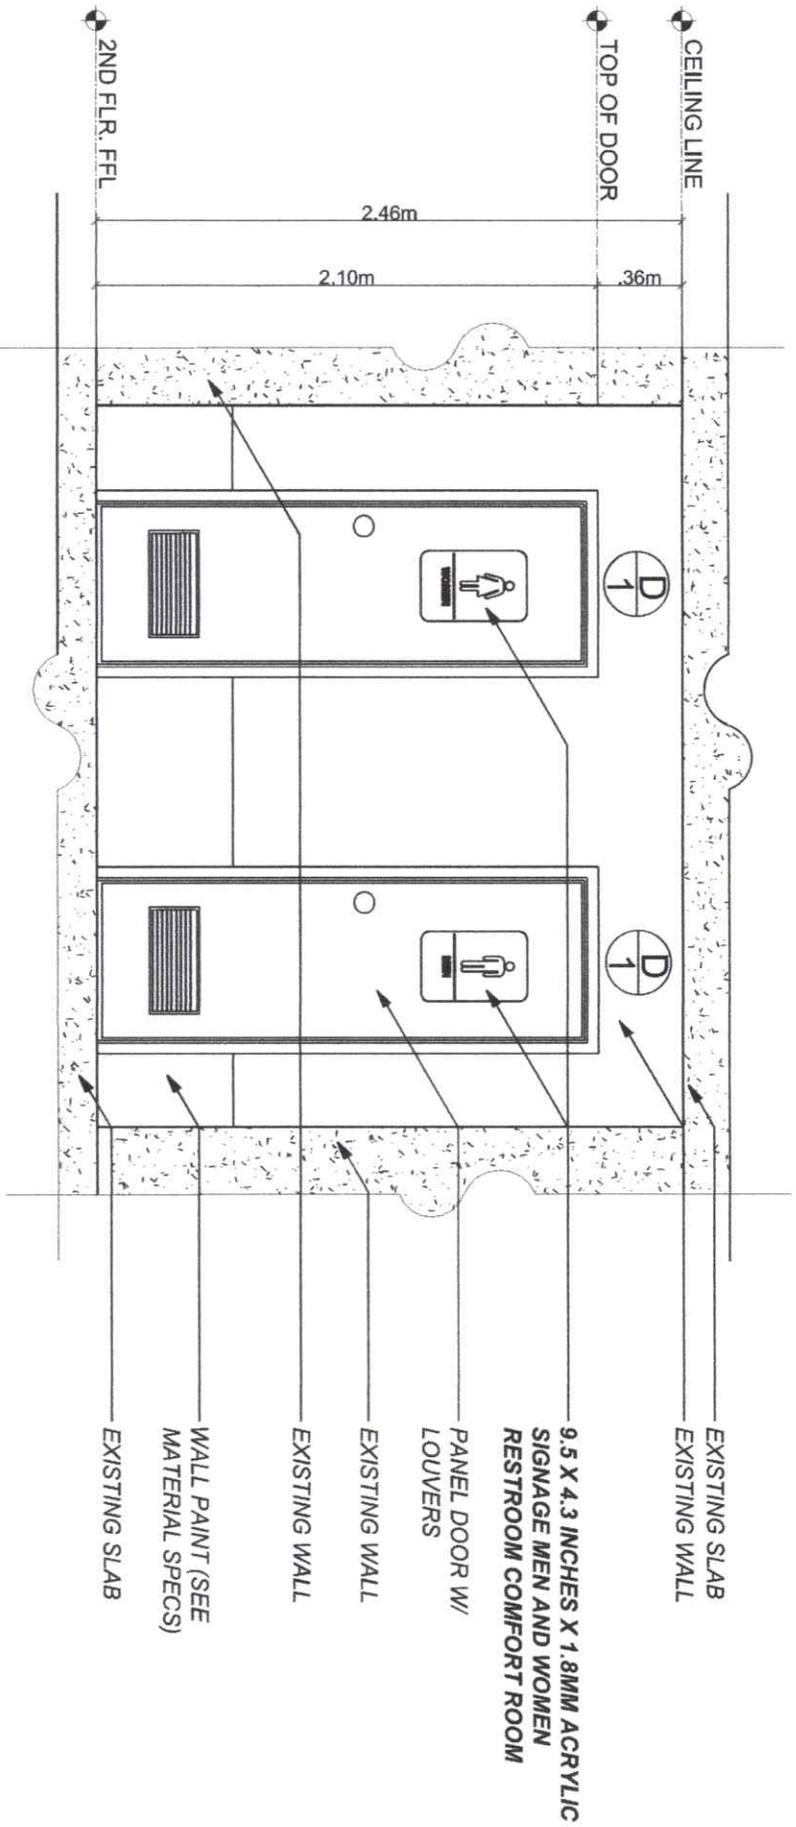



**1 FRONT ELEVATION**  
**A 3 SCALE:** 1:30 MTS

 Republic of the Philippines <b>CARLOS HILADO MEMORIAL STATE UNIVERSITY</b> Negros Occidental	<b>PROJECT TITLE:</b> REHABILITATION OF SECOND FLOOR COMFORT ROOMS, ACADEMIC BUILDING 1	<b>ENDORSED BY:</b>  GLEN PETER S. GARCIA, MS. EXECUTIVE DIRECTOR, AALIS CAMPUS	<b>PREPARED BY:</b>  HANNIBAL S. JORIO UNIVERSITY ENGINEER III, AALIS CAMPUS ENGR. JOHN MARK B. BENAMORA JUNIOR OFFICE IN CHARGE, DESIGN UNIT III - AALIS	<b>CHECKED BY:</b>  ARNEL M. SALAZAR, JDR PROJECT OFFICE IN CHARGE III, AALIS ENGR. JUAN CARLOS G. GARCIA PROJECT OFFICE IN CHARGE III, AALIS	<b>RECOMMENDING APPROVAL:</b>  ENGR. JUN-JUN J. MARQUEZ DIRECTOR, PROJECT MANAGEMENT UNIT	<b>VICE PRESIDENT FOR FINANCE</b>  JAY B. ESQUIVILLAS, EGD. VICE PRESIDENT FOR ADMINISTRATION	<b>APPROVED BY:</b>  NORBERTO P. MANGULABNAN, Ph.D. SUC PRESIDENT III	<b>SHEET NO:</b> <b>A</b>	<b>PAGE NO:</b> <b>03</b>
---	--	---	--	---	---	---	---	------------------------------	------------------------------

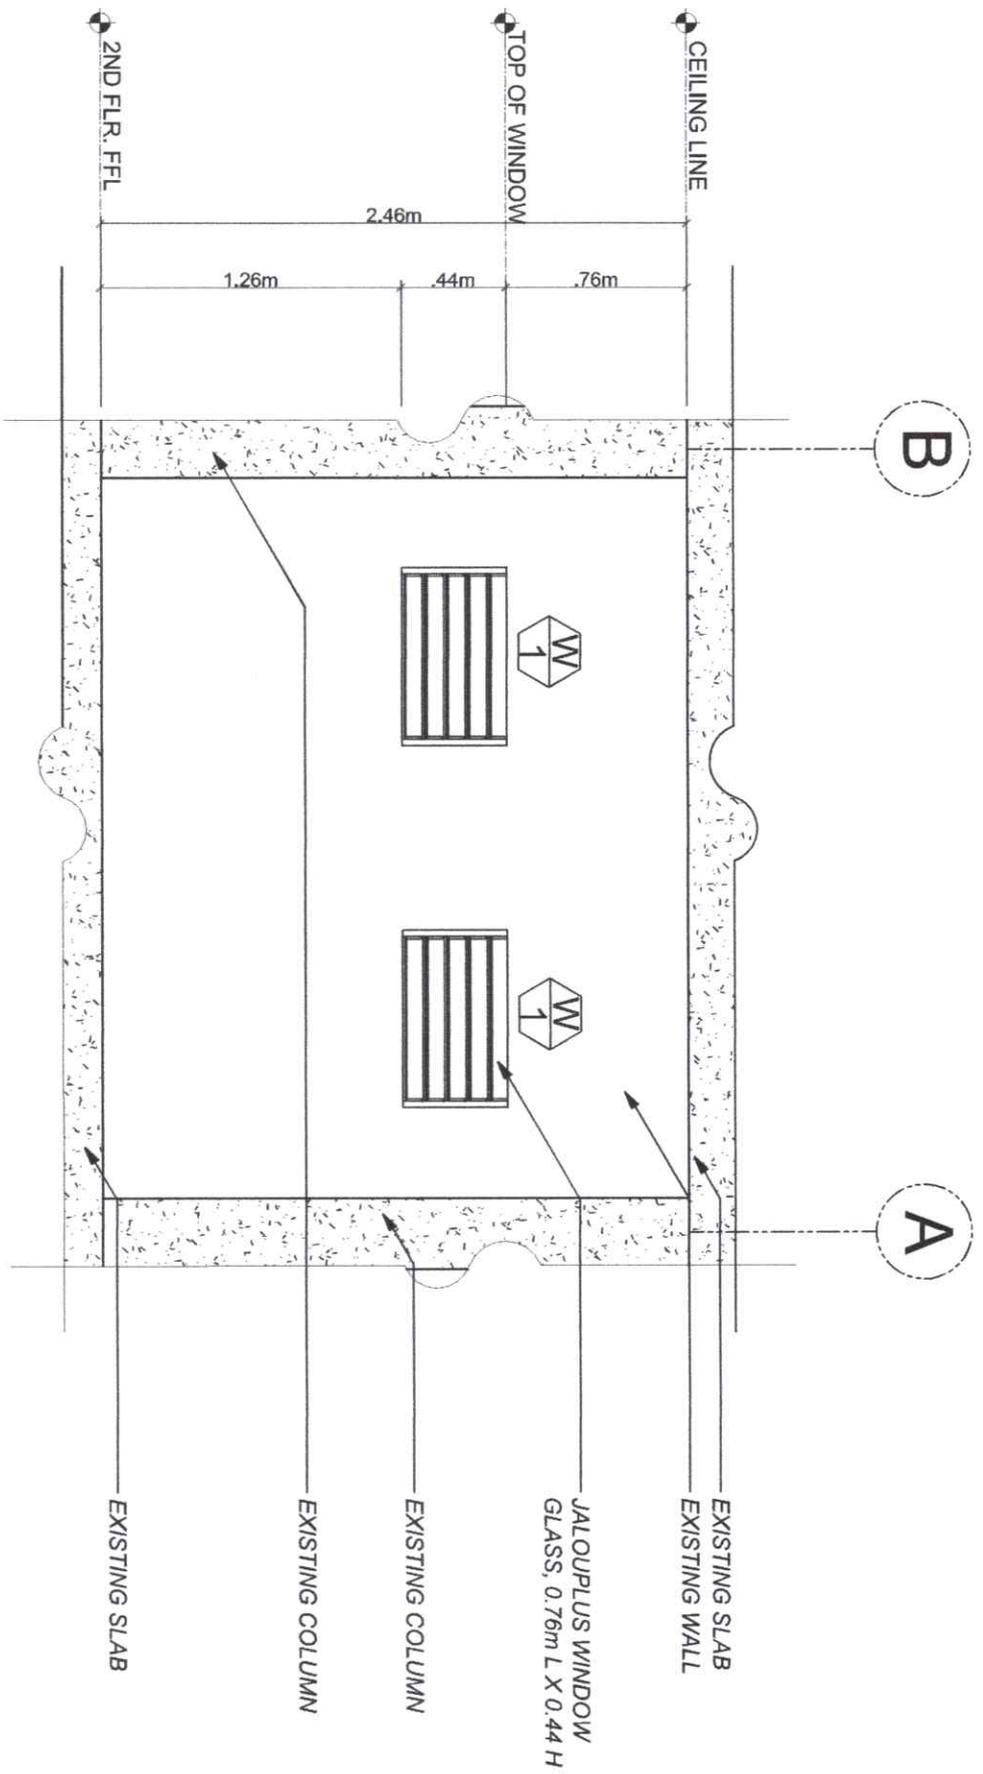

**1 REAR ELEVATION**  
**A 4 SCALE: 1:30 MTS**

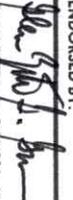 Republic of the Philippines <b>CARLOS HILADO MEMORIAL STATE UNIVERSITY</b> Negros Occidental		<b>PROJECT TITLE:</b> REHABILITATION OF SECOND FLOOR COMFORT ROOMS, ACADEMIC BUILDING 1		<b>ENDORSED BY:</b>  GLEN PETER S. GARCIA, MS. EXECUTIVE DIRECTOR, ALIJS CAMPUS		<b>PREPARED BY:</b>  JANNAN S. SONIO UNIVERSITY ARCHITECTURE UNIT - ALIJS CAMPUS ENCL. JONAN M. BERA, BENAMIRA ADMIN. OFFICE IN PROJECT MANAGEMENT UNIT - ALIJS		<b>CHECKED BY:</b>  ARLEN M. DELA CRUZ PROJECT ARCHITECT/DESIGNER ENCL. JONAN M. BERA, BENAMIRA PROJECT MANAGEMENT UNIT - ALIJS		<b>RECOMMENDING APPROVAL:</b>  RIGO JUN-JUN J. MAGALUEZ DIRECTOR, PROJECT MANAGEMENT UNIT		<b>APPROVED BY:</b>  JAY B. ESTABILAS, EDD. VICE PRESIDENT FOR ADMINISTRATION AND FINANCE		<b>APPROVED BY:</b>  NORBERTO P. MANGULABNAN, Ph.D. SUC PRESIDENT III		<b>SHEET NO:</b> <b>A</b>		<b>PAGE NO:</b> <b>04</b>	
---	--	--	--	---	--	--	--	---	--	---	--	---	--	---	--	------------------------------	--	------------------------------	--

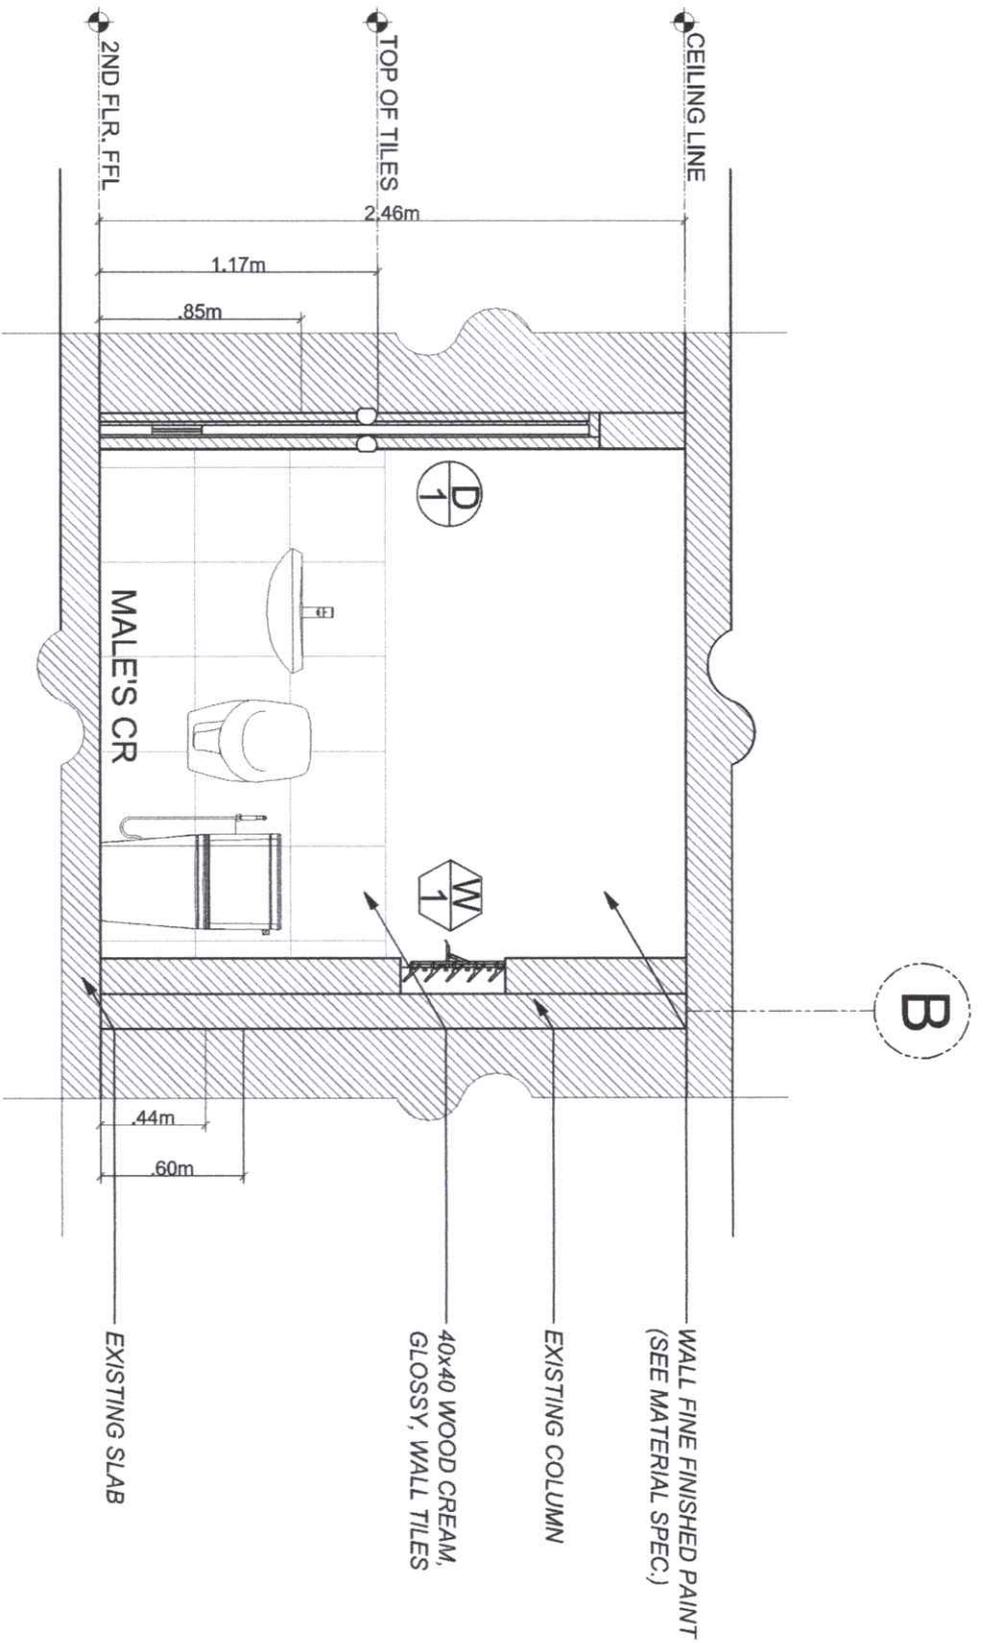

**1 SECTION "THRU" Y**  
**A 5** SCALE: 1:30 MTS

 Republic of the Philippines <b>CARLOS HILADO MEMORIAL STATE UNIVERSITY</b> Negros Occidental		<b>PROJECT TITLE:</b> REHABILITATION OF SECOND FLOOR COMFORT ROOMS, ACADEMIC BUILDING 1		<b>ENDORSED BY:</b>  GLEN PETER G. GARCIA, MS. <small>EXECUTIVE DIRECTOR, AALIS CAMPUS</small>		<b>PREPARED BY:</b>  ANNABIL S. SOMO <small>ENGINEER, ARCHITECTURAL DIVISION - AALIS CAMPUS</small>		<b>CHECKED BY:</b>  ALBERT M. SULTANA <small>ENGINEER, ARCHITECTURAL DIVISION - AALIS CAMPUS</small>		<b>RECOMMENDING APPROVAL:</b>  ENGR. JUN-JUN MARQUEZ <small>DIRECTOR, PROJECT MANAGEMENT UNIT</small>		<b>APPROVED BY:</b>  JAY B. ESTRELLA, EDD. <small>VICE PRESIDENT FOR ADMINISTRATION</small>		<b>APPROVED BY:</b>  NORBERTO M. MANGULABNAN, PH.D. <small>SICP PRESIDENT III</small>		<b>SHEET NO.:</b> <b>A</b>		<b>PAGE NO.:</b> <b>05</b>	
<small>OFFICE OF THE PROJECT MANAGEMENT UNIT</small>				<small>PROJECT LOCATION: AALIS CAMPUS</small>				<small>AALIS CAMPUS, PROJECT MANAGEMENT UNIT - AALIS</small>				<small>PROJECT DEVELOPMENT OFFICE II - AALIS</small>							



Republic of the Philippines  
**CARLOS HILADO MEMORIAL**  
**STATE UNIVERSITY**  
 Negros Occidental

OFFICE OF THE PROJECT MANAGEMENT UNIT

**PROJECT TITLE:**  
 REHABILITATION OF SECOND FLOOR  
 COMFORT ROOMS, ACADEMIC  
 BUILDING 1

**ENDORSED BY:**  
*[Signature]*  
 GLEN PETER S. GARCIA, MS.  
 EXECUTIVE DIRECTOR, AUIIS CAMPUS

**PREPARED BY:**  
*[Signature]*  
 JHANNAL S. SONIO  
 UNIVERSITY DEVELOPMENT UNIT - AUIIS CAMPUS


**CHECKED BY:**  
*[Signature]*  
 ANNE M. SANTIAGO  
 PROJECT DEVELOPMENT OFFICER & MUI  
 ENGR. JONN M. PEREZ BENAMIRA  
 ADMIN. OFFICER III, PROJECT MANAGEMENT UNIT - AUIIS

**RECOMMENDING APPROVAL:**  
*[Signature]*  
 ENGR. JUN-JUN MARQUEZ  
 DIRECTOR, PROJECT MANAGEMENT UNIT


**APPROVED BY:**  
*[Signature]*  
 JAY B. ESTRELLAS, EDD.  
 VICE PRESIDENT FOR ADMINISTRATION  
 & FINANCE

**APPROVED BY:**  
*[Signature]*  
 NORBERTO P. MANGILABNAN, Ph.D.  
 SUC RESIDENT III

**SHEET NO.:** A  
**PAGE NO.:** 06

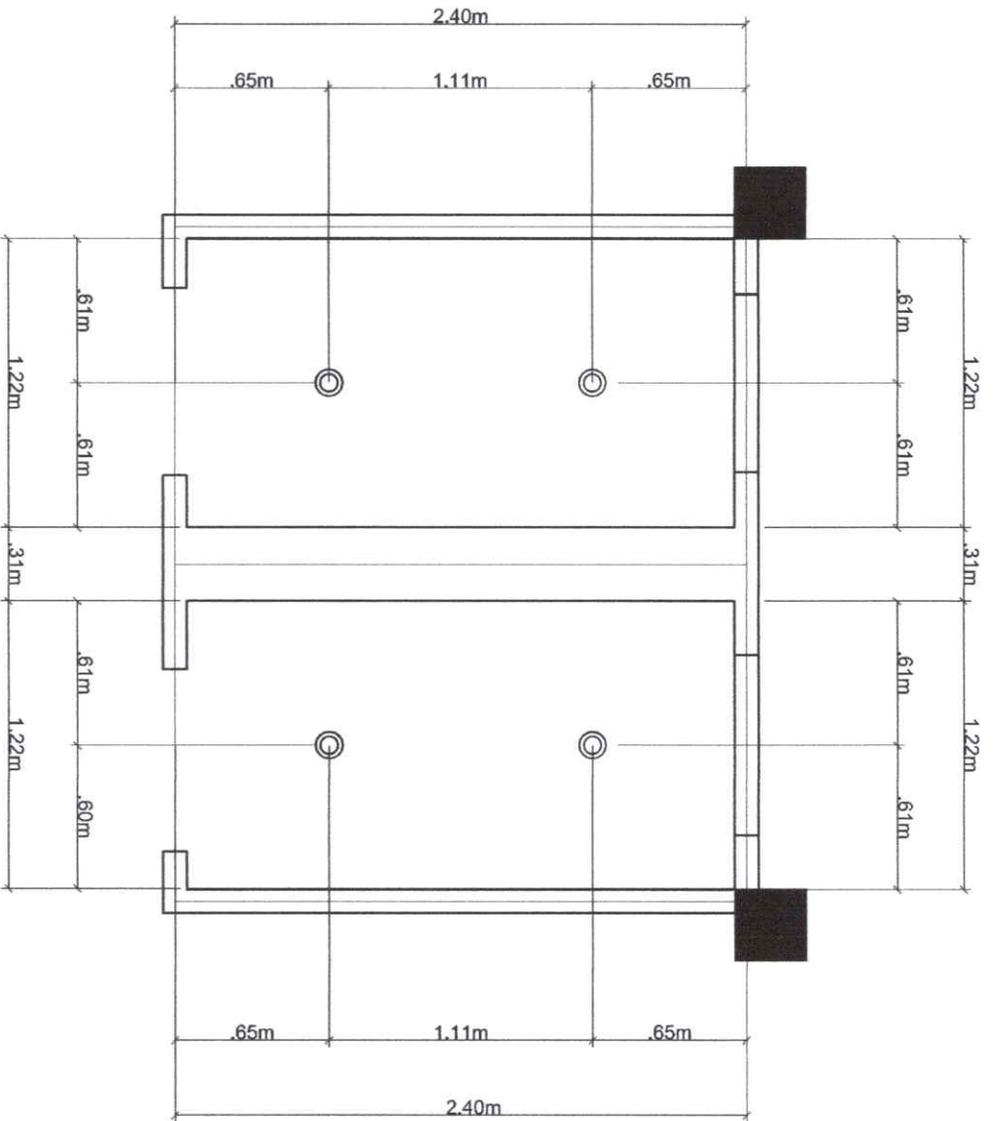

**1 REFLECTED CEILING PLAN**  
 SCALE: A6  
 1:30 MTS

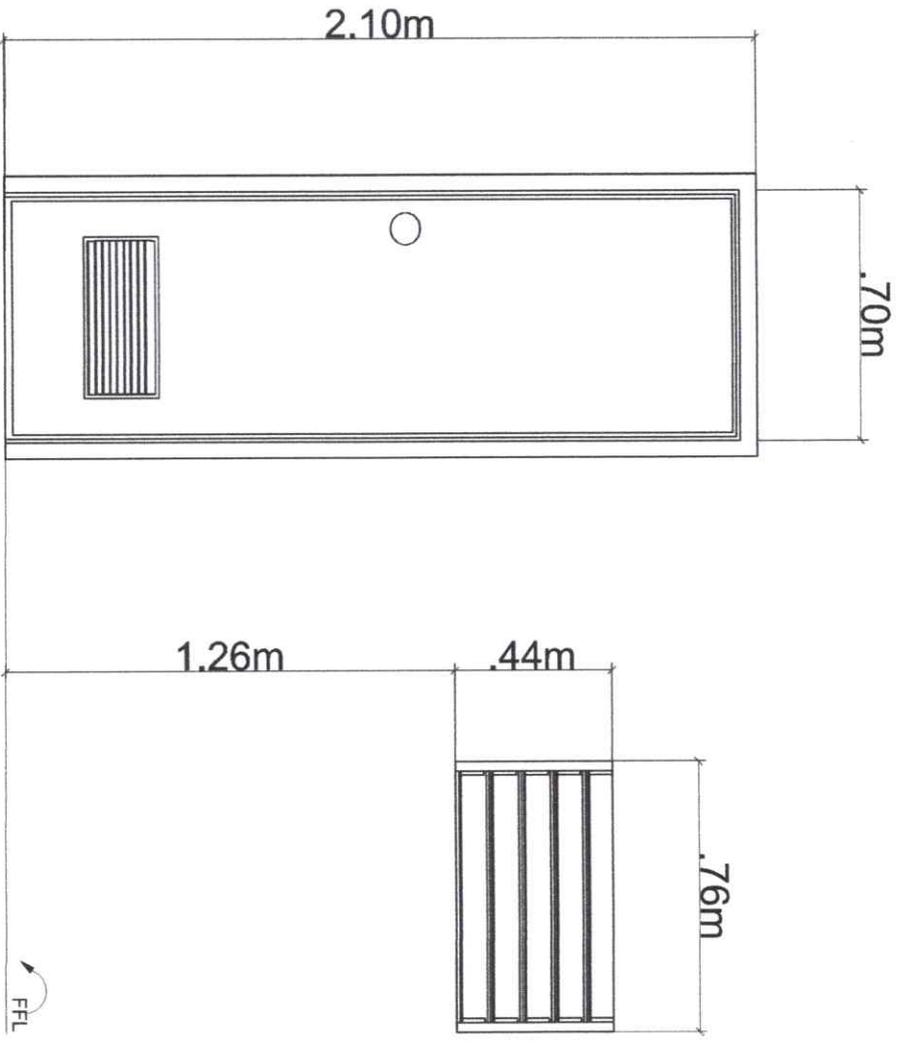

<b>D1</b>	
TYPE:	PANEL DOOR W/ LOUVERS
FRAME FINISH:	PAINT FINISH
LOCATION:	MALE AND FEMALE CR
QUANTITY:	2

<b>W1</b>	
TYPE:	JALOUPLUS WINDOW, 5-BLADE
FRAME FINISH:	ALUMINUM
LOCATION:	MALE AND FEMALE CR
QUANTITY:	2


1
**SCHEDULE OF DOORS & WINDOWS**  
 SCALE: A7

1:30 MTS


 Republic of the Philippines <b>CARLOS HILADO MEMORIAL STATE UNIVERSITY</b> Negros Occidental	<b>PROJECT TITLE:</b> REHABILITATION OF SECOND FLOOR COMFORT ROOMS, ACADEMIC BUILDING 1	<b>ENDORSED BY:</b>  GLEN PETER G. GARCIA, MS. <small>EXECUTIVE DIRECTOR, ALJIS CAMPUS</small>	<b>PREPARED BY:</b>  HANNAH S. SERRICO <small>UNIVERSITY ASSISTANT, 2ND - ALJIS CAMPUS</small>	<b>CHECKED BY:</b>  ANGEL M. REYES, EST. AT. 1000 <small>ENGINEER, PROJECT MANAGEMENT UNIT - ALJIS</small>	<b>RECOMMENDING APPROVAL:</b>  ROGER JUN-JUN J. MERQUEZ <small>DIRECTOR, PROJECT MANAGEMENT UNIT</small>	<b>APPROVED BY:</b>  JAY B. SARMELLAS, ED.D. <small>VICE PRESIDENT FOR ADMINISTRATION</small>	<b>SHEET NO.:</b> <span style="font-size: 2em; font-weight: bold;">A</span>	<b>PAGE NO.:</b> <span style="font-size: 2em; font-weight: bold;">07</span>
---	--	--	---	--	--	---	--	--



**LEGEND:**

⊙	SURFACE MOUNTED LIGHT
▭	T8 LED LIGHT
◁C1	CIRCUIT HOMERUN
S2 <sub>ab</sub>	TWO-GANG SWITCH
S1 <sub>a</sub>	ONE-GANG SWITCH

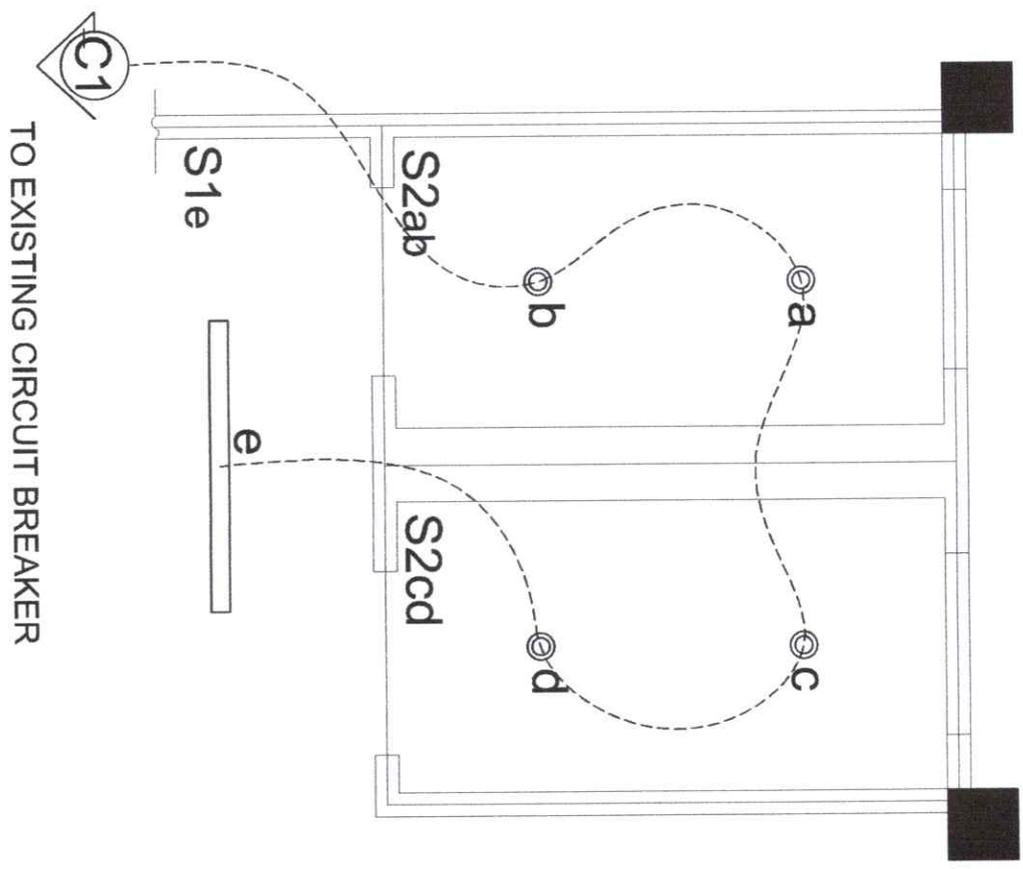

1 C.L.O. LAYOUT  
E 1 SCALE: 1:30 MTS

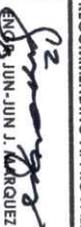 Republic of the Philippines <b>CARLOS HILADO MEMORIAL STATE UNIVERSITY</b> Negros Occidental		<b>PROJECT TITLE:</b> REHABILITATION OF SECOND FLOOR COMFORT ROOMS, ACADEMIC BUILDING 1 PROJECT LOCATION: ALIBS CAMPUS		<b>ENDORSED BY:</b>  GLEN PETER G. GARCIA, MS. <small>EXECUTIVE DIRECTOR, ALIBS CAMPUS</small>		<b>PREPARED BY:</b>  YANLIHAN SONIO <small>UNIVERSITY DESIGNER, ALIBS CAMPUS</small> ENGR. JOHN MAR S. BENAMARA <small>ASST. CHIEF OF THE PROJECT MANAGEMENT UNIT, ALIBS</small>		<b>CHECKED BY:</b>  ARLENE NAKAS ESTALA, OAS <small>PROJECT REVIEWER OFFICE 2, RM 205</small> ENGR. DANIEL TRAVEZ <small>PROJECT SUPERVISOR OFFICE III, RM 205</small>		<b>RECOMMENDING APPROVAL:</b>  ENZO JUN-JUN J. MARQUEZ <small>DIRECTOR, PROJECT MANAGEMENT UNIT</small>		 JAY B. ESTRELLA, EdD. <small>VICE PRESIDENT FOR ADMINISTRATION AND FINANCE</small>		<b>APPROVED BY:</b>  NORBERTO P. MANGUILABNAN, Ph.D. <small>SUP. PRESIDENT III</small>		<b>SHEET NO.:</b> E <b>PAGE NO.:</b> 01	
---	--	--	--	--	--	---	--	--	--	---	--	--	--	--	--	--	--

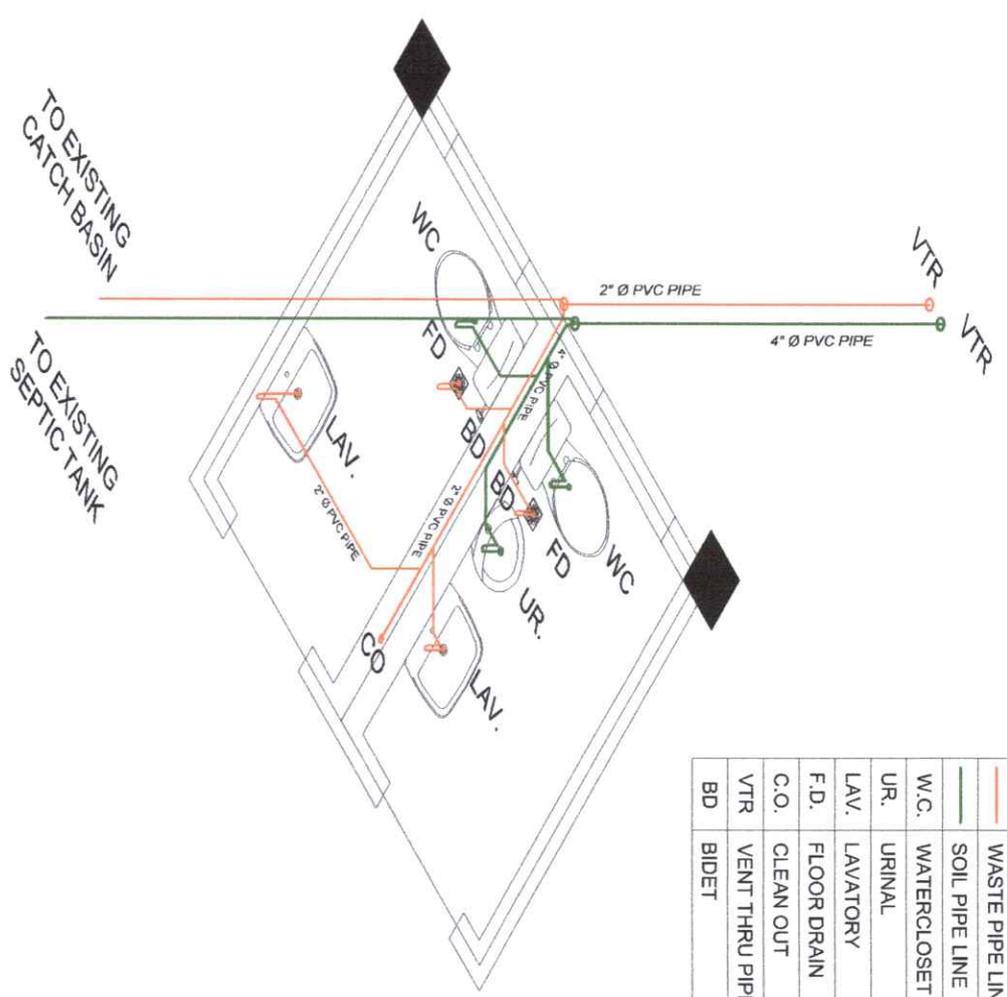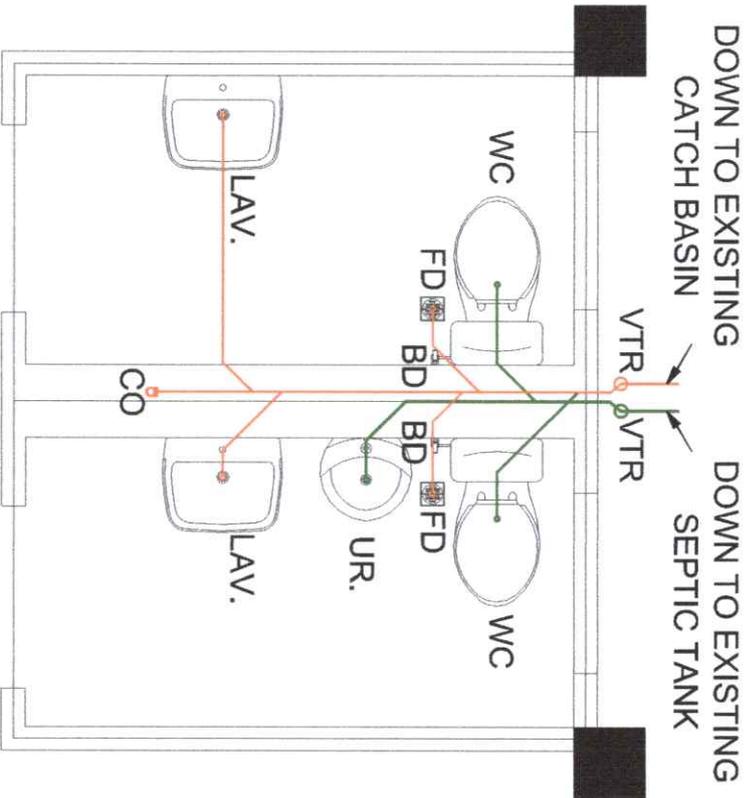

**LEGEND:**

PLUMBING LEGENDS	
	WASTE PIPE LINE
	SOIL PIPE LINE
	W.C. WATERCLOSET
	UR. URINAL
	LAV. LAVATORY
	F.D. FLOOR DRAIN
	C.O. CLEAN OUT
	VTR VENT THRU PIPE
	BD BIDET

**1 SANITARY LINE LAYOUT**  
 SCALE: 1:30 MTS


**2 SANITARY LINE ISOMETRIC LAYOUT**  
 SCALE: 1:30 MTS

 Republic of the Philippines <b>CARLOS HILADO MEMORIAL STATE UNIVERSITY</b> Negros Occidental		<b>PROJECT TITLE:</b> REHABILITATION OF SECOND FLOOR COMFORT ROOMS, ACADEMIC BUILDING 1		<b>ENDORSED BY:</b>  GLEN PETER G. GARCIA, MS. EXECUTIVE DIRECTOR ALJIS CAMPUS		<b>PREPARED BY:</b>  HANNAN S. JORICO UNIVERSITY ASSISTANT PROFESSOR ALJIS CAMPUS		<b>CHECKED BY:</b>  RAFAEL M. S. SILLAN, JAP PROJECT ENGINEER ALJIS CAMPUS		<b>RECOMMENDING APPROVAL:</b>  ENGR. JUN-JUN J. MACAUEZ DIRECTOR PROJECT MANAGEMENT UNIT		<b>APPROVED BY:</b>  NORBERTO P. MANGULABNAN, PH.D. SUC PRESIDENT III		<b>SHEET NO.:</b> P 01		<b>PAGE NO.:</b> 1	
OFFICE OF THE PROJECT MANAGEMENT UNIT				PROJECT LOCATION: ALJIS CAMPUS				ADVISE OFFICE OF THE PROJECT MANAGEMENT UNIT - ALJIS									


**LEGEND:**

PLUMBING LEGENDS

---	WATER LINE
∇	GATE VALVE
WC	WATERCLOSET
UR.	URINAL
LAV.	LAVATORY
F.D.	FLOOR DRAIN
C.O.	CLEAN OUT
VTR	VENT THRU PIPE
BD	BIDET


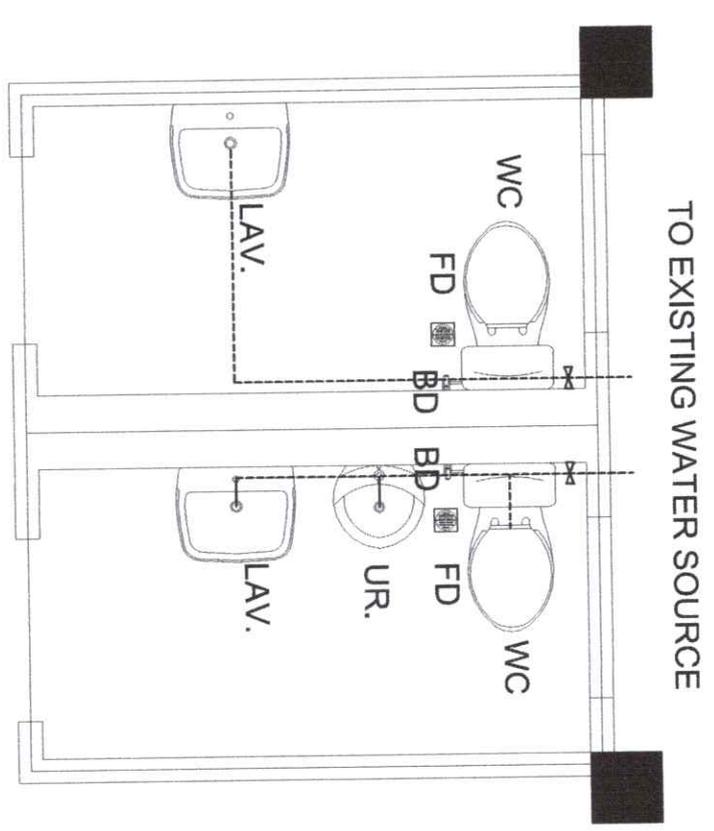


**1 WATER LINE LAYOUT**  
SCALE: 1:30 MTS

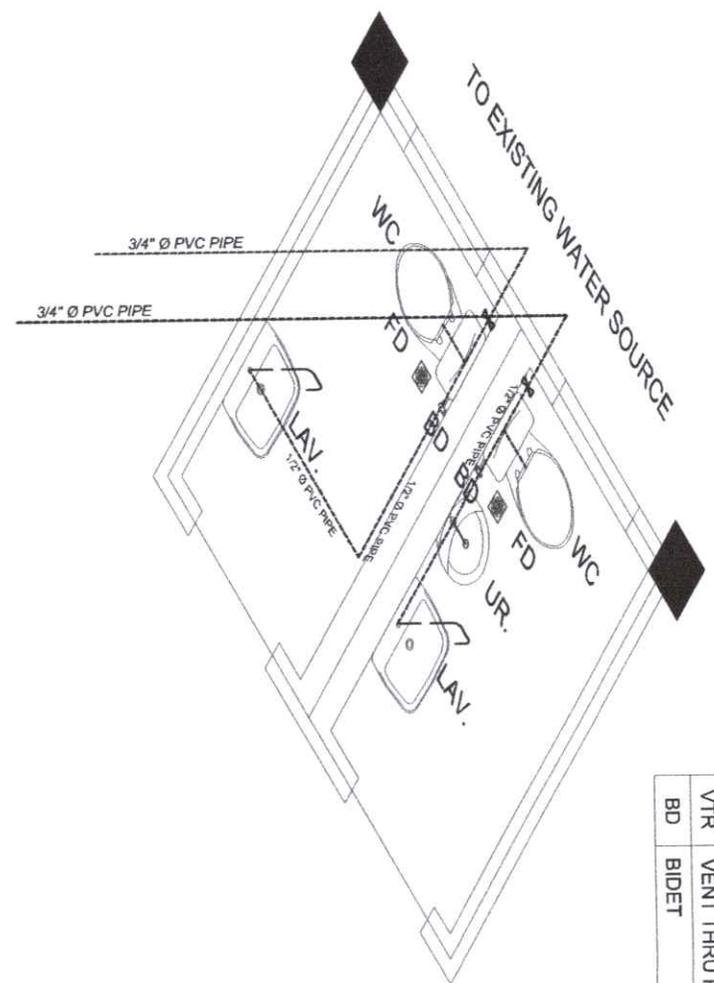

**2 WATER LINE ISOMETRIC LAYOUT**  
SCALE: 1:30 MTS



 <p>Republic of the Philippines CARLOS HILADO MEMORIAL STATE UNIVERSITY Negros Occidental</p>		<p>PROJECT TITLE: <b>REHABILITATION OF SECOND FLOOR COMFORT ROOMS, ACADEMIC BUILDING 1</b></p>		<p>ENDORSED BY: <i>[Signature]</i> GLEN PETER G. GARCIA, MS. EXECUTIVE DIRECTOR ALIIS CAMPUS</p>		<p>PREPARED BY: <i>[Signature]</i> MANNIE S. SONIO UNIVERSITY TRAINING DIVISION - ALIIS CAMPUS</p>		<p>CHECKED BY: <i>[Signature]</i> ENR. JOHNNY M. BENAVIDES PROJECT SUPERVISOR OFFICE III - ALIIS</p>		<p>RECOMMENDING APPROVAL: <i>[Signature]</i> ENR. R. JUN-JUN L. MARQUEZ DIRECTOR, PROJECT MANAGEMENT UNIT</p>		<p>APPROVED BY: <i>[Signature]</i> NORBERTO P. MANGULABNAN, Ph.D. SIC III (CURRENT III)</p>		<p>SHEET NO.: <b>P 0</b></p>		<p>PAGE NO.: <b>2</b></p>	
<p>OFFICE OF THE PROJECT MANAGEMENT UNIT</p>				<p>PROJECT LOCATION: ALIIS CAMPUS</p>				<p>ADMIN. OFFICE III, PROJECT MANAGEMENT UNIT - ALIIS</p>				<p>ADMIN. OFFICE III, PROJECT MANAGEMENT UNIT - ALIIS</p>					

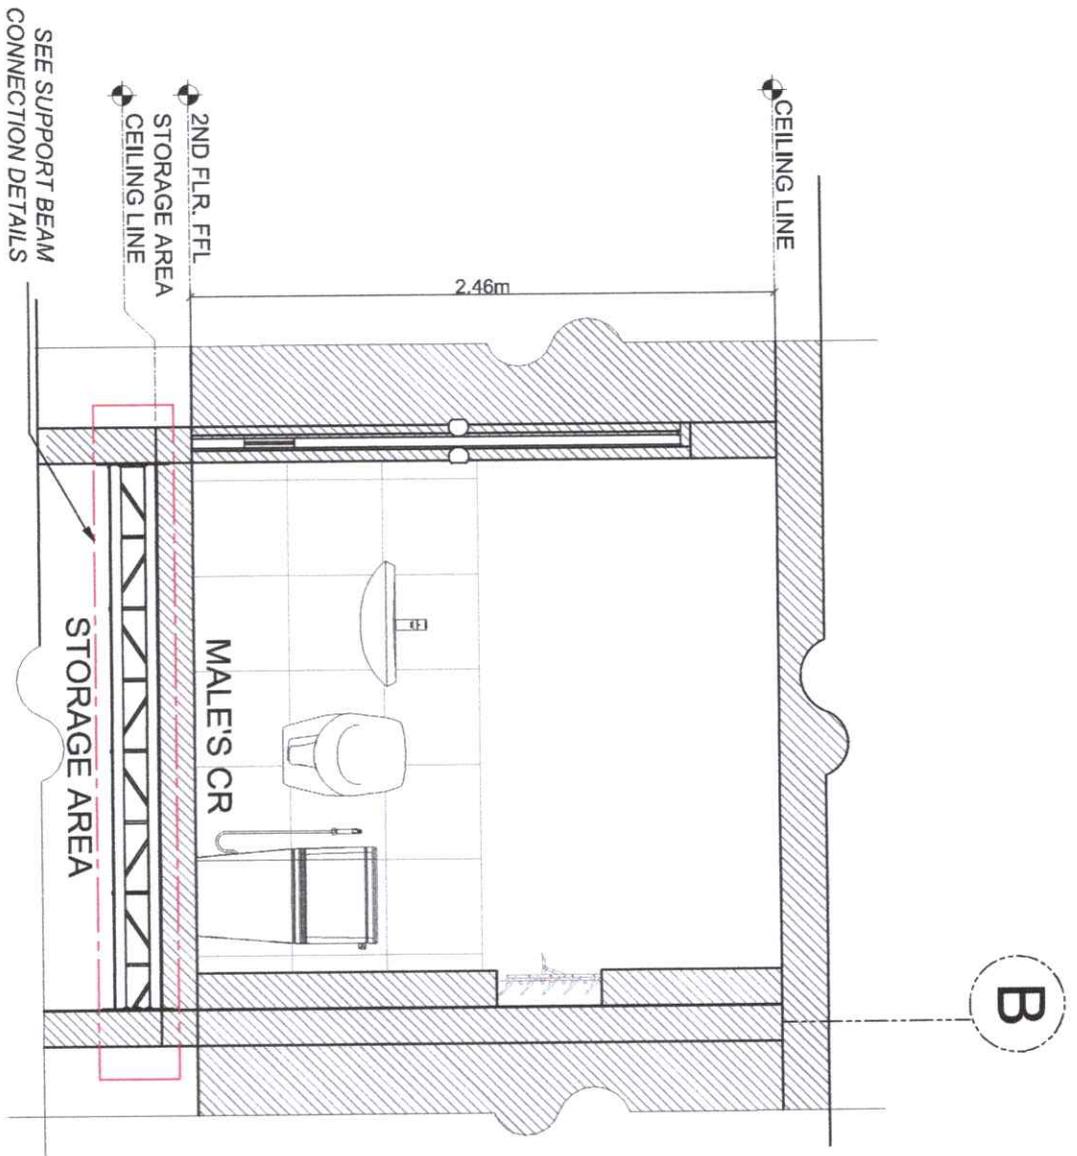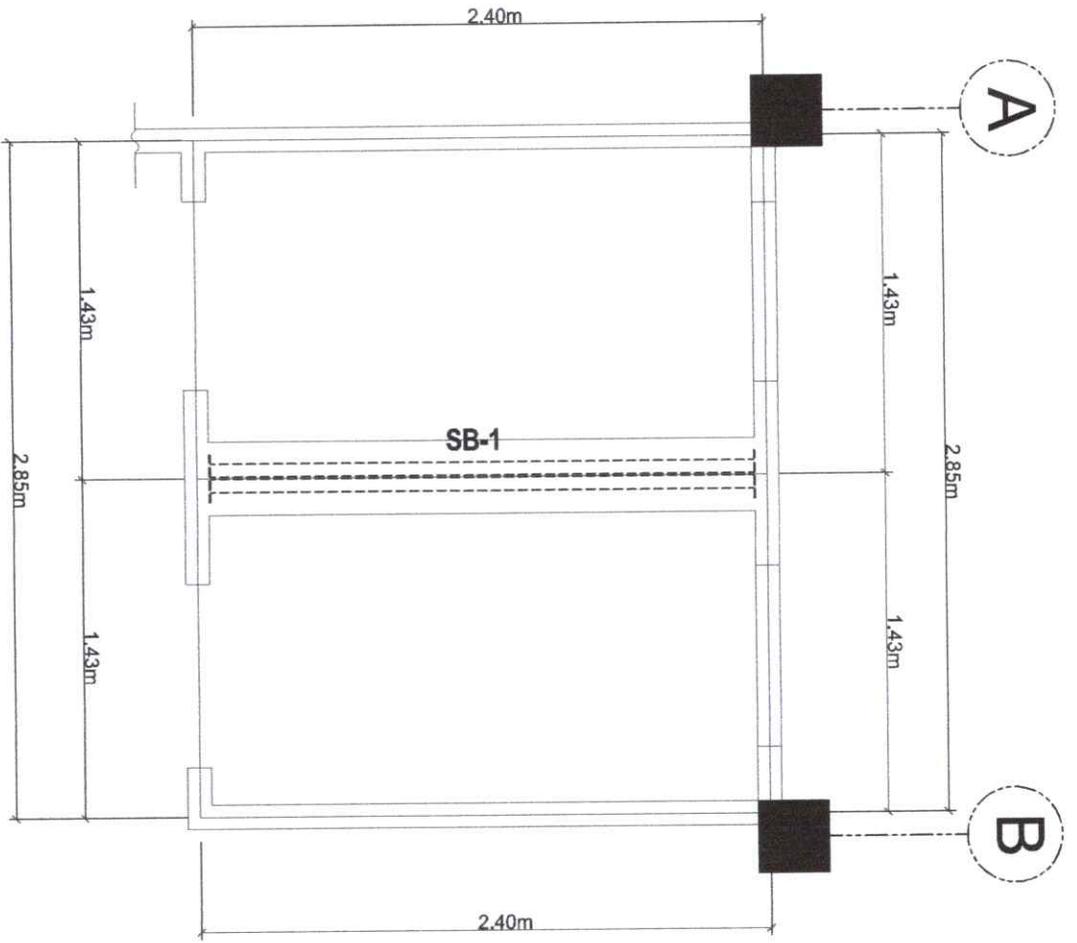

**1** SUPPORT BEAM CONNECTION PLAN  
 S 1 SCALE: 1:30 MTS

**2** SUPPORT BEAM ELEVATION PLAN  
 S 1 SCALE: 1:30 MTS

 Republic of the Philippines <b>CARLOS HILADO MEMORIAL STATE UNIVERSITY</b> Negros Occidental	<b>PROJECT TITLE:</b> REHABILITATION OF SECOND FLOOR COMFORT ROOMS, ACADEMIC BUILDING 1	<b>ENDORSED BY:</b>  GLEN PETER G. GARCIA, MS EXECUTIVE DIRECTOR, ALIIS CAMPUS	<b>PREPARED BY:</b>  JOHANN S. CONIO UNIVERSITY ENGINEER III - ALIIS CAMPUS	<b>CHECKED BY:</b>  ARNEL M. S. SISON SENIOR PROJECT MANAGER III - ALIIS CAMPUS	<b>RECOMMENDING APPROVAL:</b>  ENGR. JUN-JUN J. MARQUEZ DIRECTOR, PROJECT MANAGEMENT UNIT	<b>APPROVED BY:</b>  JAY B. ESTRELLA, ED.D. VICE PRESIDENT FOR ADMINISTRATION AND FINANCE	<b>APPROVED BY:</b>  NORBERTO P. MANGCULABNAN, Ph.D SUCO PRESIDENT III	<b>SHEET NO.:</b> S 0	<b>PAGE NO.:</b> 01
	<b>PROJECT LOCATION:</b> ALIIS CAMPUS	<b>ADVM. OFFICER, PROJECT MANAGEMENT UNIT - ALIIS CAMPUS:</b>  ARNEL M. S. SISON	<b>PROJECT MANAGER III - ALIIS CAMPUS:</b>  JOHANN S. CONIO	<b>SENIOR PROJECT MANAGER III - ALIIS CAMPUS:</b>  ARNEL M. S. SISON	<b>DIRECTOR, PROJECT MANAGEMENT UNIT:</b>  ENGR. JUN-JUN J. MARQUEZ	<b>VICE PRESIDENT FOR ADMINISTRATION AND FINANCE:</b>  JAY B. ESTRELLA, ED.D.	<b>SUCO PRESIDENT III:</b>  NORBERTO P. MANGCULABNAN, Ph.D	<b>OFFICE OF THE PROJECT MANAGEMENT UNIT</b>	

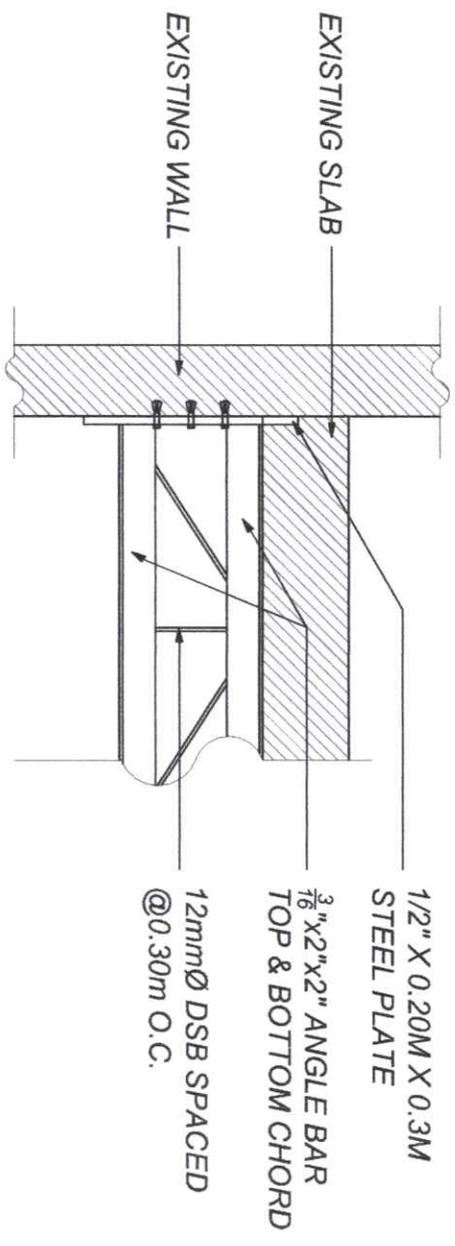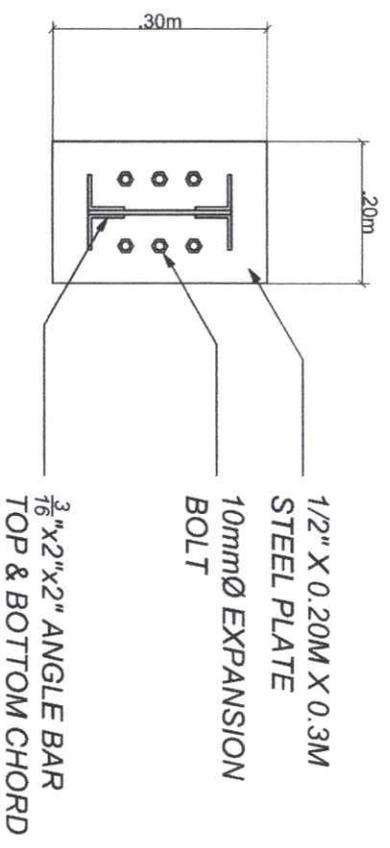

# MID-SECTION PLAN

# S E C T I O N

**1** SUPPORT BEAM CONNECTION DETAIL (SB-1)  
**S 2** SCALE: 1:10 MTS

 Republic of the Philippines <b>CARLOS HILADO MEMORIAL STATE UNIVERSITY</b> Negros Occidental		<b>PROJECT TITLE:</b> REHABILITATION OF SECOND FLOOR COMFORT ROOMS, ACADEMIC BUILDING 1 PROJECT LOCATION: ALIBIS CAMPUS		<b>ENDORSED BY:</b>  GLEN PETER G. GARCIA, MS. <small>EXECUTIVE DIRECTOR, ALIBIS CAMPUS</small>		<b>PREPARED BY:</b>  ANNA S. TORNEO <small>ENGINEER IN CHARGE, ALIBIS CAMPUS</small> <small>ADMIN. OFFICE: PROJECT MANAGEMENT UNIT - ALIBIS</small>		<b>CHECKED BY:</b>  JAY B. ESTRELLAS, EDD. <small>VICE PRESIDENT FOR ADMINISTRATION</small>		<b>RECOMMENDING APPROVAL:</b>  NORBERTO P. MANGULABNAN, Ph.D. <small>SUC PRESIDENT III</small>		<b>APPROVED BY:</b>  JAY B. ESTRELLAS, EDD. <small>VICE PRESIDENT FOR ADMINISTRATION</small>		<b>SHEET NO.:</b> S <b>PAGE NO.:</b> 02	
---	--	---	--	---	--	---	--	---	--	--	--	--	--	--	--