



Bid Notice Abstract

Request for Quotation (RFQ)

Reference Number 10962972
Procuring Entity CARLOS HILADO MEMORIAL STATE UNIVERSITY
Title Procurement of Labor and Materials for the Improvement of Student Affairs Office at the Student Center Building - Talisay Campus
Area of Delivery Negros Occidental

Solicitation Number:	RFQ 24-284	Status	Pending
Trade Agreement:	Implementing Rules and Regulations	Associated Components	1
Procurement Mode:	Negotiated Procurement - Small Value Procurement (Sec. 53.9)	Bid Supplements	0
Classification:	Civil Works	Document Request List	0
Category:	Construction Projects	Date Published	19/06/2024
Approved Budget for the Contract:	PHP 100,360.00	Last Updated / Time	18/06/2024 15:48 PM
Delivery Period:	30 Day/s	Closing Date / Time	24/06/2024 09:00 AM
Client Agency:			
Contact Person:	Rowena De la Vida Prado Administrative Assistant II Mabini Street Talisay City Negros Occidental Philippines 6115 63-34-7120005 Ext.142 63-939-9296624 bac.sec@chmsu.edu.ph		

Description

Republic of the Philippines
 CARLOS HILADO MEMORIAL STATE UNIVERSITY
 Talisay City, Negros Occidental
 Mobile Phone Number: 0939 929 6624
 bac.sec@chmsu.edu.ph

REQUEST FOR QUOTATION
 Page 1 of 5
 Date: JUNE 14, 2024
 Quotation No. 24-284

Please quote your lowest price on the item/s listed below, stating the shortest time of delivery and submit your quotation duly signed by your representative not later than _____ in the return envelope attached herewith.

DR. ANDREW EUSEBIO S.TAN
 BAC Chairman

NOTE:

- ALL ENTRIES MUST BE TYPEWRITTEN
- DELIVERY PERIOD WITHIN 30 CALENDAR DAYS
- WARRANTY SHALL BE FOR A PERIOD OF SIX (6) MONTHS FOR SUPPLIES & MATERIALS, ONE (1) YEAR FOR EQUIPMENT, FROM DATE OF ACCEPTANCE BY THE PROCURING ENTITY

4. PRICE VALIDITY SHALL BE FOR A PERIOD OF _____ CALENDAR DAYS
5. G-EPS REGISTRATION CERTIFICATE SHALL BE ATTACHED UPON SUBMISSION OF THE QUOTATION
6. BIDDERS SHALL SUBMIT ORIGINAL BROCHURES SHOWING CERTIFICATIONS OF THE PRODUCT BEING OFFERED

ITEM DESCRIPTION OF WORKS QTY. UNIT MATERIAL COST LABOR COST TOTAL COST
 NO. Unit Cost Material Sub-Total Cost Unit Cost Labor Sub-Total Cost

ONE (1) LOT

LABOR AND MATERIALS FOR THE IMPROVEMENT OF STUDENT AFFAIRS OFFICE-STUDENT CENTER BUILDING IN CHMSU MAIN CAMPUS

SCOPE OF WORKS

1.0 GENERAL REQUIREMENTS

- 1.1 Mobilization and Demobilization
- 1.2 Safety Occupational Hazards
- 1.3 Site Clearing, Cleaning and Hauling

2.0 ARCHITECTURAL WORKS

2.1 CARPENTRY WORKS

- 2.1.1 Fabrication and Installation of Hanging Cabinet
- 2.1.2 Installation of Cabinet Accessories

2.2 PAINTING WORKS

- 2.2.1 Touch Up Paint for Walls that were Affected During the Intallation of the Hanging Cabinet
- 2.2.2 Surface Preparation and Painting of Cabinet

2.3 Supply and installation of Glass Partition with complete accessories

- 2.3.1 Glass partition and frames
- 2.3.2 Supply and installation of 1-units sliding glass door
- 2.3.3 Installation of lock Set with Complete Mounting Accessories

BILL OF QUANTITIES

1.0 GENERAL REQUIREMENTS

- 1.1 Mobilization and Demobilization 1.00 lot
- 1.2 Safety Occupational Hazards 1.00 lot
- 1.3 Site Clearing, Cleaning and Hauling 1.00 lot

Sub-total, 1.0 (GENERAL REQUIREMENTS)

2.0 ARCHITECTURAL WORKS

2.1 CARPENTRY WORKS

Fabrication and Installation of Cabinet and Shelf

- 2.1.1 1.2m x 2.4m Marine Plywood 4 sht
- 2.1.2 PVC Furniture Egde Banding 1mm x 21mm x 10m 2 rll
- 2.1.3 Concrete Nail 1 kls
- 2.1.4 Finishing Nail 1 kls
- 2.1.5 Masonry Drill bit #6 1 pcs
- 2.1.6 Stickwel Wood Glue 1 kg
- 2.1.7 Concealed Hydraulic Hinge (Full/Half Overlay) 4 pcs
- 2.1.8 C-Type Aluminum Grab Handle 1m (Matte Black) 1 Ight
- 2.1.9 Cabinet Lockset 2 set

Sub-total, 2.1 (CARPENTRY WORKS)

2.2 PAINTING WORKS

- 2.2.1 Touch-up Paint for Walls that were Affected During the Intallation of Glass Partition and Wall Cabinet 1 lot
- 2.2.2 Surface Preparation and Painting of Cabinet 1 lot

Sub-total, 2.2 (PAINTING WORKS)

2.3 GLASS WORKS

- 2.3.1 6mm thick Clear Glass Partition and 1-sets sliding glass door with complete lock set and mounting accessories; include labor for installation (area= 16.50 sq.m) 1 lot

Sub-total, 2.3 (GLASS WORKS)

3.0 MISCELLANEOUS WORKS

FOR ALL OTHER ITEMS that are not included in the listed Bill of Quantities in your bid but are deemed necessary for the completion of the work and the delivery of the project, in full compliance with all the requirements of the occupancy permit. 1.00 lot

Sub-total, 3.0 (MISCELLANEOUS WORKS)

PROJECT DURATION: 30 CALENDAR DAYS

Note: Attach Certificate of Site Inspection

A. TOTAL DIRECT COST

B. CONSUMABLES:

C. SUPERVISION AND ADMINISTRATION:

D. TOTAL INDIRECT COST (B+C):

E. TOTAL COST (A+D)

F. VAT (12% OF ITEM E):

GRAND TOTAL OF PROJECT COST:

*****NOTHING FOLLOWS*****

TOTAL ABC = Php 100,360.00
 PROCUREMENT OF LABOR AND MATERIALS FOR THE IMPROVEMENT OF STUDENT AFFAIRS OFFICE-STUDENT CENTER BUILDING IN CHMSU MAIN CAMPUS/M.V. VIOLANDA
 PR# 24-431-0520 05-20-24
 INCOME 258-164-24-05 05-21-24

Line Items

Item No.	Product/Service Name	Description	Quantity	UOM	Budget (PHP)
1	ONE (1) LOT	Labor and Materials for the Improvement of Student Affairs Office at the Student Center Building - Talisay Campus	1	Lot	100,360.00

Created by Rowena De la Vida Prado

Date Created 18/06/2024

The PhilGEPS team is not responsible for any typographical errors or misinformation presented in the system. PhilGEPS only displays information provided for by its clients, and any queries regarding the postings should be directed to the contact person/s of the concerned party.



Republic of the Philippines
CARLOS HILADO MEMORIAL STATE UNIVERSITY
 Talisay City, Negros Occidental
 Mobile Phone Number: 0939 929 6624
bac.sec@chmsu.edu.ph

REQUEST FOR QUOTATION

Page 1 of 5

Date: JUNE 14, 2024
 Quotation No. 24-284

Please quote your lowest price on the item/s listed below, stating the shortest time of delivery and submit your quotation duly signed by your representative not later than _____ in the return envelope attached herewith.


DR. ANDREW EUSEBIO S. TAN
 BAC Chairman

NOTE:

1. ALL ENTRIES MUST BE TYPEWRITTEN
2. DELIVERY PERIOD WITHIN 30 CALENDAR DAYS
3. WARRANTY SHALL BE FOR A PERIOD OF SIX (6) MONTHS FOR SUPPLIES & MATERIALS, ONE (1) YEAR FOR EQUIPMENT, FROM DATE OF ACCEPTANCE BY THE PROCURING ENTITY
4. PRICE VALIDITY SHALL BE FOR A PERIOD OF _____ CALENDAR DAYS
5. G-EPS REGISTRATION CERTIFICATE SHALL BE ATTACHED UPON SUBMISSION OF THE QUOTATION
6. BIDDERS SHALL SUBMIT ORIGINAL BROCHURES SHOWING CERTIFICATIONS OF THE PRODUCT BEING OFFERED

ITEM NO.	DESCRIPTION OF WORKS	QTY.	UNIT	MATERIAL COST		LABOR COST		TOTAL COST
				Unit Cost	Material Sub-Total Cost	Unit Cost	Labor Sub-Total Cost	
	ONE (1) LOT							
	LABOR AND MATERIALS FOR THE IMPROVEMENT OF STUDENT AFFAIRS OFFICE-STUDENT CENTER BUILDING IN CHMSU MAIN CAMPUS							
	SCOPE OF WORKS							
1.0	GENERAL REQUIREMENTS							
1.1	Mobilization and Demobilization							
1.2	Safety Occupational Hazards							
1.3	Site Clearing, Cleaning and Hauling							
2.0	ARCHITECTURAL WORKS							
2.1	CARPENTRY WORKS							
2.1.1	Fabrication and Installation of Hanging Cabinet							
2.1.2	Installation of Cabinet Accessories							
2.2	PAINTING WORKS							
2.2.1	Touch Up Paint for Walls that were Affected During the Intallation of the Hanging Cabinet							
2.2.2	Surface Preparation and Painting of Cabinet							

Released (BAC) _____ Date _____ By _____
 Returned (Supplier) _____

 Printed Name/Signature

 Tel. No./Cellphone No.

 Date



Republic of the Philippines
CARLOS HILADO MEMORIAL STATE UNIVERSITY
 Talisay City, Negros Occidental
 Mobile Phone Number: 0939 929 6624
bac.sec@chmsu.edu.ph

REQUEST FOR QUOTATION

Page 2 of 5

Date: JUNE 14, 2024

Quotation No. 24-284

Please quote your lowest price on the item/s listed below, stating the shortest time of delivery and submit your quotation duly signed by your representative not later than _____ in the return envelope attached herewith.


DR. ANDREW EUSEBIO S. TAN
 BAC Chairman

NOTE:

1. ALL ENTRIES MUST BE TYPEWRITTEN
2. DELIVERY PERIOD WITHIN 30 CALENDAR DAYS
3. WARRANTY SHALL BE FOR A PERIOD OF SIX (6) MONTHS FOR SUPPLIES & MATERIALS, ONE (1) YEAR FOR EQUIPMENT, FROM DATE OF ACCEPTANCE BY THE PROCURING ENTITY
4. PRICE VALIDITY SHALL BE FOR A PERIOD OF _____ CALENDAR DAYS
5. G-EPS REGISTRATION CERTIFICATE SHALL BE ATTACHED UPON SUBMISSION OF THE QUOTATION
6. BIDDERS SHALL SUBMIT ORIGINAL BROCHURES SHOWING CERTIFICATIONS OF THE PRODUCT BEING OFFERED

ITEM NO.	DESCRIPTION OF WORKS	QTY.	UNIT	MATERIAL COST		LABOR COST		TOTAL COST
				Unit Cost	Material Sub-Total Cost	Unit Cost	Labor Sub-Total Cost	
2.3	Supply and installation of Glass Parttion with complete accessories							
2.3.1	Glass partition and frames							
2.3.2	Supply and installation of 1-units sliding glass door							
2.3.3	Installation of lock Set with Complete Mounting Accessories							
BILL OF QUANTITIES								
1.0	GENERAL REQUIREMENTS							
1.1	Mobilization and Demobilization	1.00	lot					
1.2	Safety Occupational Hazards	1.00	lot					
1.3	Site Clearing,Cleaning and Hauling	1.00	lot					
	Sub-total, 1.0 (GENERAL REQUIREMENTS)							
2.0	ARCHITECTURAL WORKS							
2.1	CARPENTRY WORKS							
	Fabrication and Installation of Cabinet and Shelf							
2.1.1	1.2m x 2.4m Marine Plywood	4	sht					

Released (BAC) _____ Date _____ By _____
 Returned (Supplier) _____

 Printed Name/Signature

 Tel. No./Cellphone No.

 Date



Republic of the Philippines
CARLOS HILADO MEMORIAL STATE UNIVERSITY
 Talisay City, Negros Occidental
 Mobile Phone Number: 0939 929 6624
bac.sec@chmsu.edu.ph

REQUEST FOR QUOTATION

Page 3 of 5

Date: JUNE 14, 2024

Quotation No. 24-284

Please quote your lowest price on the item/s listed below, stating the shortest time of delivery and submit your quotation duly signed by your representative not later than _____ in the return envelope attached herewith.


DR. ANDREW EUSEBIO S.TAN
 BAC Chairman

NOTE:

1. ALL ENTRIES MUST BE TYPEWRITTEN
2. DELIVERY PERIOD WITHIN 30 CALENDAR DAYS
3. WARRANTY SHALL BE FOR A PERIOD OF SIX (6) MONTHS FOR SUPPLIES & MATERIALS, ONE (1) YEAR FOR EQUIPMENT, FROM DATE OF ACCEPTANCE BY THE PROCURING ENTITY
4. PRICE VALIDITY SHALL BE FOR A PERIOD OF _____ CALENDAR DAYS
5. G-EPS REGISTRATION CERTIFICATE SHALL BE ATTACHED UPON SUBMISSION OF THE QUOTATION
6. BIDDERS SHALL SUBMIT ORIGINAL BROCHURES SHOWING CERTIFICATIONS OF THE PRODUCT BEING OFFERED

ITEM NO.	DESCRIPTION OF WORKS	QTY.	UNIT	MATERIAL COST		LABOR COST		TOTAL COST
				Unit Cost	Material Sub-Total Cost	Unit Cost	Labor Sub-Total Cost	
2.1.2	PVC Furniture Edge Banding 1mm x 21mm x 10m	2	roll					
2.1.3	Concrete Nail	1	kls					
2.1.4	Finishing Nail	1	kls					
2.1.5	Masonry Drill bit #6	1	pcs					
2.1.6	Stickwel Wood Glue	1	kg					
2.1.7	Concealed Hydraulic Hinge (Full/Half Overlay)	4	pcs					
2.1.8	C-Type Aluminum Grab Handle 1m (Matte Black)	1	light					
2.1.9	Cabinet Lockset	2	set					
Sub-total, 2.1 (CARPENTRY WORKS)								
2.2	PAINTING WORKS							
2.2.1	Touch-up Paint for Walls that were Affected During the Intallation of Glass Partition and Wall Cabinet	1	lot					

Released (BAC) _____ Date _____ By _____
 Returned (Supplier) _____

 Printed Name/Signature

 Tel. No./Cellphone No.

 Date




Republic of the Philippines
CARLOS HILADO MEMORIAL STATE UNIVERSITY
 Talisay City, Negros Occidental
 Mobile Phone Number: 0939 929 6624
bac.sec@chmsu.edu.ph

REQUEST FOR QUOTATION

Page 4 of 5

Date: JUNE 14, 2024
 Quotation No. 24-284

Please quote your lowest price on the item/s listed below, stating the shortest time of delivery and submit your quotation duly signed by your representative not later than _____ in the return envelope attached herewith.

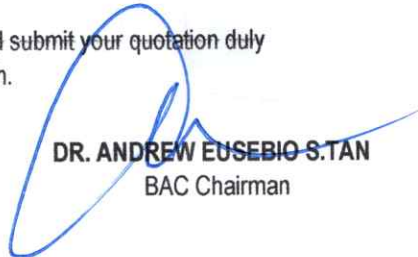
DR. ANDREW EUSEBIO S. TAN
 BAC Chairman

NOTE:

1. ALL ENTRIES MUST BE TYPEWRITTEN
2. DELIVERY PERIOD WITHIN 30 CALENDAR DAYS
3. WARRANTY SHALL BE FOR A PERIOD OF SIX (6) MONTHS FOR SUPPLIES & MATERIALS, ONE (1) YEAR FOR EQUIPMENT, FROM DATE OF ACCEPTANCE BY THE PROCURING ENTITY
4. PRICE VALIDITY SHALL BE FOR A PERIOD OF _____ CALENDAR DAYS
5. G-EPS REGISTRATION CERTIFICATE SHALL BE ATTACHED UPON SUBMISSION OF THE QUOTATION
6. BIDDERS SHALL SUBMIT ORIGINAL BROCHURES SHOWING CERTIFICATIONS OF THE PRODUCT BEING OFFERED

ITEM NO.	DESCRIPTION OF WORKS	QTY.	UNIT	MATERIAL COST		LABOR COST		TOTAL COST
				Unit Cost	Material Sub-Total Cost	Unit Cost	Labor Sub-Total Cost	
2.2.2	Surface Preparation and Painting of Cabinet	1	lot					
	Sub-total, 2.2 (PAINTING WORKS)							
2.3	GLASS WORKS							
2.3.1	6mm thick Clear Glass Partition and 1-sets sliding glass door with complete lock set and mounting accessories; include labor for installation (area= 16.50 sq.m)	1	lot					
	Sub-total, 2.3 (GLASS WORKS)							
3.0	MISCELLANEOUS WORKS							
	FOR ALL OTHER ITEMS that are not included in the listed Bill of Quantities in your bid but are deemed necessary for the completion of the work and the delivery of the project, in full compliance with all the requirements of the occupancy permit.	1.00	lot					
	Sub-total, 4.0 (MISCELLANEOUS WORKS)							

Released (BAC) _____ Date _____ By _____
 Returned (Supplier) _____

 Printed Name/Signature

 Tel. No./Cellphone No.

 Date



Republic of the Philippines
CARLOS HILADO MEMORIAL STATE UNIVERSITY
 Talisay City, Negros Occidental
 Mobile Phone Number: 0939 929 6624
bac.sec@chmsu.edu.ph

REQUEST FOR QUOTATION

Page 5 of 5

Date: JUNE 14, 2024
 Quotation No. 24-284

Please quote your lowest price on the item/s listed below, stating the shortest time of delivery and submit your quotation duly signed by your representative not later than _____ in the return envelope attached herewith.


DR. ANDREW EUSEBIO S.TAN
 BAC Chairman

NOTE:

1. ALL ENTRIES MUST BE TYPEWRITTEN
2. DELIVERY PERIOD WITHIN 30 CALENDAR DAYS
3. WARRANTY SHALL BE FOR A PERIOD OF SIX (6) MONTHS FOR SUPPLIES & MATERIALS, ONE (1) YEAR FOR EQUIPMENT, FROM DATE OF ACCEPTANCE BY THE PROCURING ENTITY
4. PRICE VALIDITY SHALL BE FOR A PERIOD OF _____ CALENDAR DAYS
5. G-EPS REGISTRATION CERTIFICATE SHALL BE ATTACHED UPON SUBMISSION OF THE QUOTATION
6. BIDDERS SHALL SUBMIT ORIGINAL BROCHURES SHOWING CERTIFICATIONS OF THE PRODUCT BEING OFFERED


ITEM NO.	DESCRIPTION OF WORKS	QTY.	UNIT	MATERIAL COST		LABOR COST		TOTAL COST
				Unit Cost	Material Sub-Total Cost	Unit Cost	Labor Sub-Total Cost	
	PROJECT DURATION: 30 CALENDAR DAYS							
	Note: Attach Certificate of Site Inspection							
	A. TOTAL DIRECT COST							
	B. CONSUMABLES:							
	C. SUPERVISION AND ADMINISTRATION:							
	D. TOTAL INDIRECT COST (B+C):							
	E. TOTAL COST (A+D)							
	F. VAT (12% OF ITEM E):							
	GRAND TOTAL OF PROJECT COST:							
	*****NOTHING FOLLOWS*****							
	TOTAL ABC = Php 100,360.00							
	PROCUREMENT OF LABOR AND MATERIALS FOR THE IMPROVEMENT OF STUDENT AFFAIRS OFFICE-STUDENT CENTER BUILDING IN CHMSU MAIN CAMPUS/M.V. VIOLANDA							
	PR# 24-431-0520 05-20-24							
	INCOME 258-164-24-05 05-21-24							

Released (BAC) _____ Date _____ By _____
 Returned (Supplier) _____


Printed Name/Signature _____

Tel. No./Cellphone No. _____

5/12/24
11:57
FL 0102

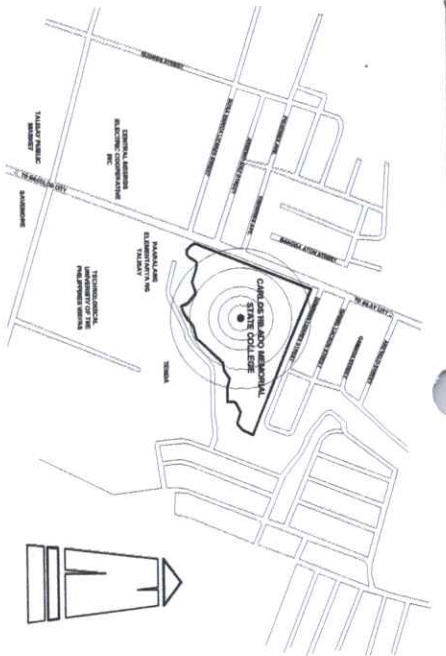

VICINITY MAP
SCALE
NDTS

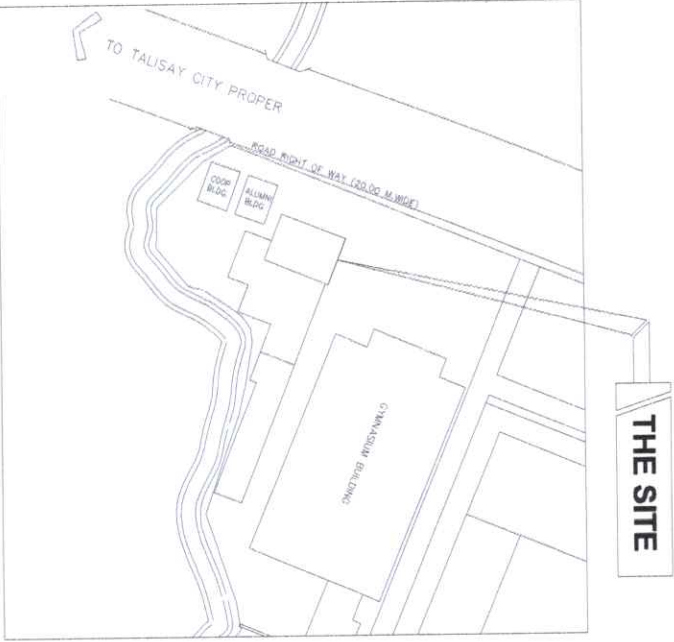

SITE DEVELOPMENT MAP
SCALE
NDTS




PERSPECTIVE DRAWING
SCALE
NDTS

 Republic of the Philippines CARLOS HILADO MEMORIAL STATE UNIVERSITY Negros Occidental <small>OFFICE OF THE PHYSICAL PLANNING AND MANAGEMENT</small>	PROJECT TITLE: IMPROVEMENT OF STUDENT AFFAIRS OFFICE - STUDENT CENTER BUILDING GROUND FLOOR PROJECT LOCATION: CHAKSI MAIN CAMPUS	PREPARED BY: ARNIE R. LATURNAS <small>UNIVERSITY DRAFTSMAN</small>	CHECKED BY: AR. [Signature] <small>ENGINEER</small> ENGR. [Signature] <small>REGISTERED PROFESSIONAL ARCHITECT</small>	DIRECTOR PDM: ENR. JUN-JUN J. MAKALIZ	VICE PRESIDENT FOR ADMINISTRATION AND FINANCE: ROSALINDA S. TUVILLA, LIT	APPROVED BY: NORBERTO J. MANGULABANAN, PH.D. <small>SIC PRESIDENT</small>	SHEET NO.: A	PAGE NO.: 1
--	--	---	---	---	--	--	-------------------------------	------------------------------

5/12/24 3:48

LEGEND :

- █ GLASS WALL PARTITION
- █ WALL CABINET SHELF

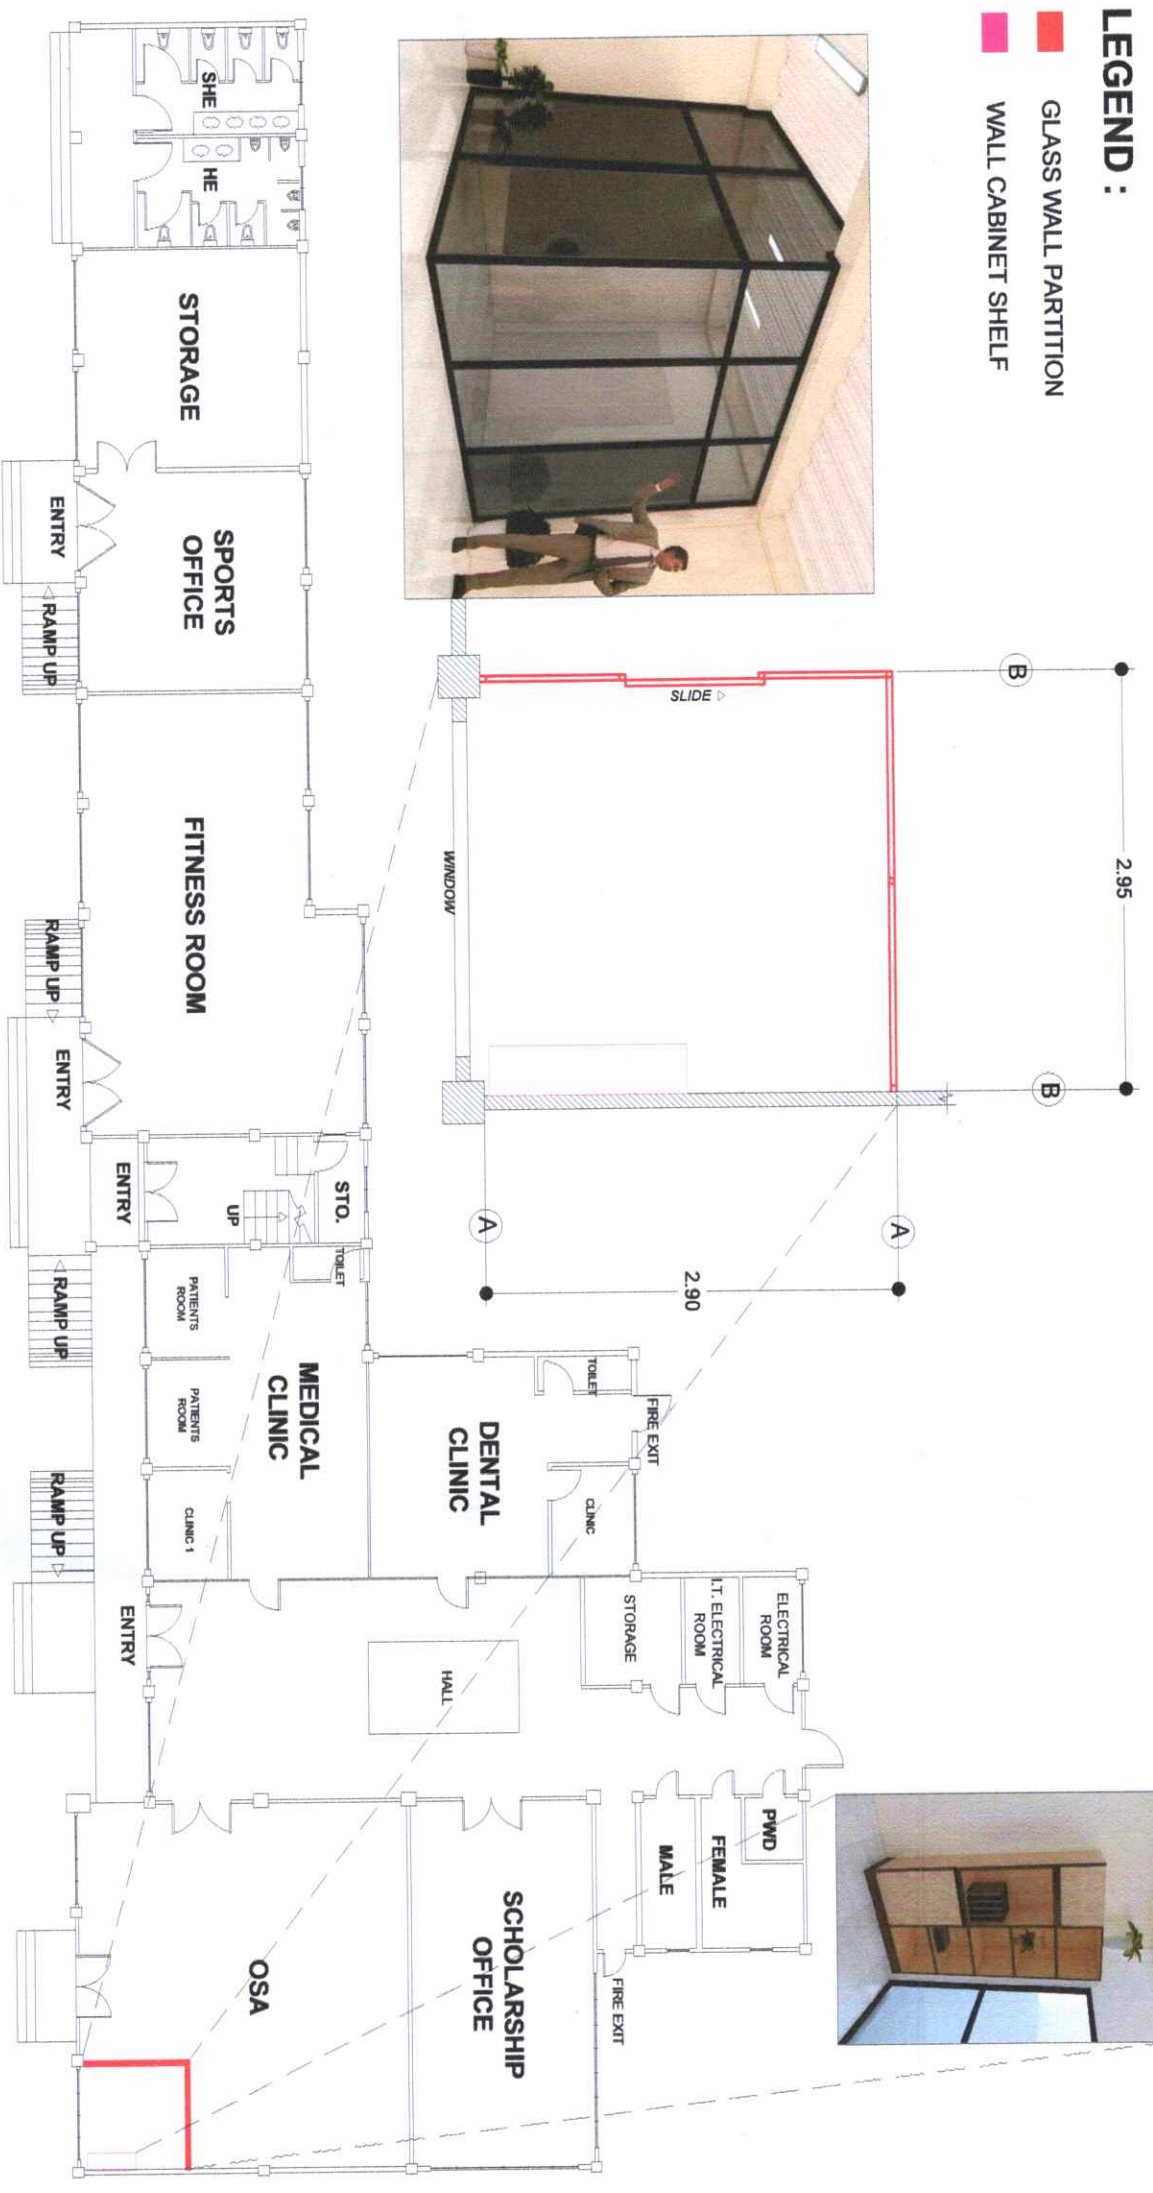

STUDENT CENTER GROUND FLOOR PLAN
SCALE 1:100M

 <p>Republic of the Philippines CARLOS HILADO MEMORIAL STATE UNIVERSITY Negros Occidental OFFICE OF THE PHYSICAL PLANNING ENVIRONMENT AND MANAGEMENT</p>		<p>PROJECT TITLE: IMPROVEMENT OF STUDENT AFFAIRS OFFICE - STUDENT CENTER BUILDING GROUND FLOOR</p>		<p>PREPARED BY: ARNEL R. LATURNAS UNIVERSITY DRAFTSMAN</p>		<p>CHECKED BY: A.E. ABAYAN REGISTERED ARCHITECT ENGR. DAN M. SANCHEZ JR. REGISTERED PROFESSIONAL</p>		<p>APPROVED BY: NORBERTO F. MANGUILABANAN, Ph.D. SIC PRESIDENT III</p>		<p>SHEET NO.: A</p>		<p>PAGE NO.: 2</p>	
<p>PROJECT LOCATION: CHINGSI MAIN CAMPUS</p>		<p>CHECKED BY: ENGR. JUN-JUN J. MORALES DIRECTOR PDMA</p>		<p>APPROVED BY: ROSALINDA S. JUVILA VICE PRESIDENT FOR ADMINISTRATION AND FINANCE</p>		<p>APPROVED BY: ROSALENE S. JUVILA VICE PRESIDENT FOR ADMINISTRATION AND FINANCE</p>		<p>APPROVED BY: NORBERTO F. MANGUILABANAN, Ph.D. SIC PRESIDENT III</p>		<p>SHEET NO.: A</p>		<p>PAGE NO.: 2</p>	




ELEVATION "A"

ELEVATION "B"

GLASS PARTITION DETAIL
SCALE 1:50M

NO OF SET : 1 SET
 LOCATION : OSA
 SIZE : 2.1M x 1.9M
 DESCRIPTION :
 SLIDING TYPE GLASS DOOR with
 6mm thick TINTED GLASS and 1" x 2"
 ALUMINUM FRAME


(D1)

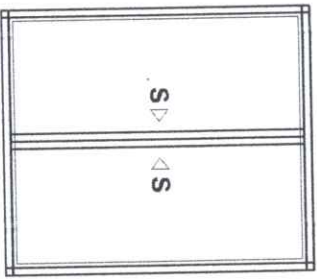


	Republic of the Philippines CALICUT HILLSIDE MEMORIAL STATE UNIVERSITY Iligan, Occidental Mindanao	PROJECT TITLE: IMPROVEMENT OF STUDENT AFFAIRS OFFICE - STUDENT CENTER BUILDING GROUND FLOOR	PREPARED BY: ARNEL R. LATUNNAS UNIVERSITY DEPUTY MANAGER	CHECKED BY: ENGR. SANDY G. CONDADO JR. DEPUTY CHIEF ENGINEER FROM	DIRECTOR FROM: ENGR. JUN-JUN J. MARQUEZ	VICE PRESIDENT FOR ADMINISTRATION AND FINANCE: ROSALINDA S. TUVILLA ALB	APPROVED BY: NORBERTO F. MANGULABAN, Ph.D. SUC PRESIDENT III	SHEET NO.: A	PAGE NO.: 3
	OFFICE OF THE PHYSICAL PLANT DEVELOPMENT AND MAINTENANCE	PROJECT LOCATION: CHASU MAIN CAMPUS	UNIVERSITY DEPUTY MANAGER	ENGR. SANDY G. CONDADO JR. DEPUTY CHIEF ENGINEER FROM	ENGR. JUN-JUN J. MARQUEZ	ROSALINDA S. TUVILLA ALB	NORBERTO F. MANGULABAN, Ph.D. SUC PRESIDENT III	A	3





PERSPECTIVE DRAWING





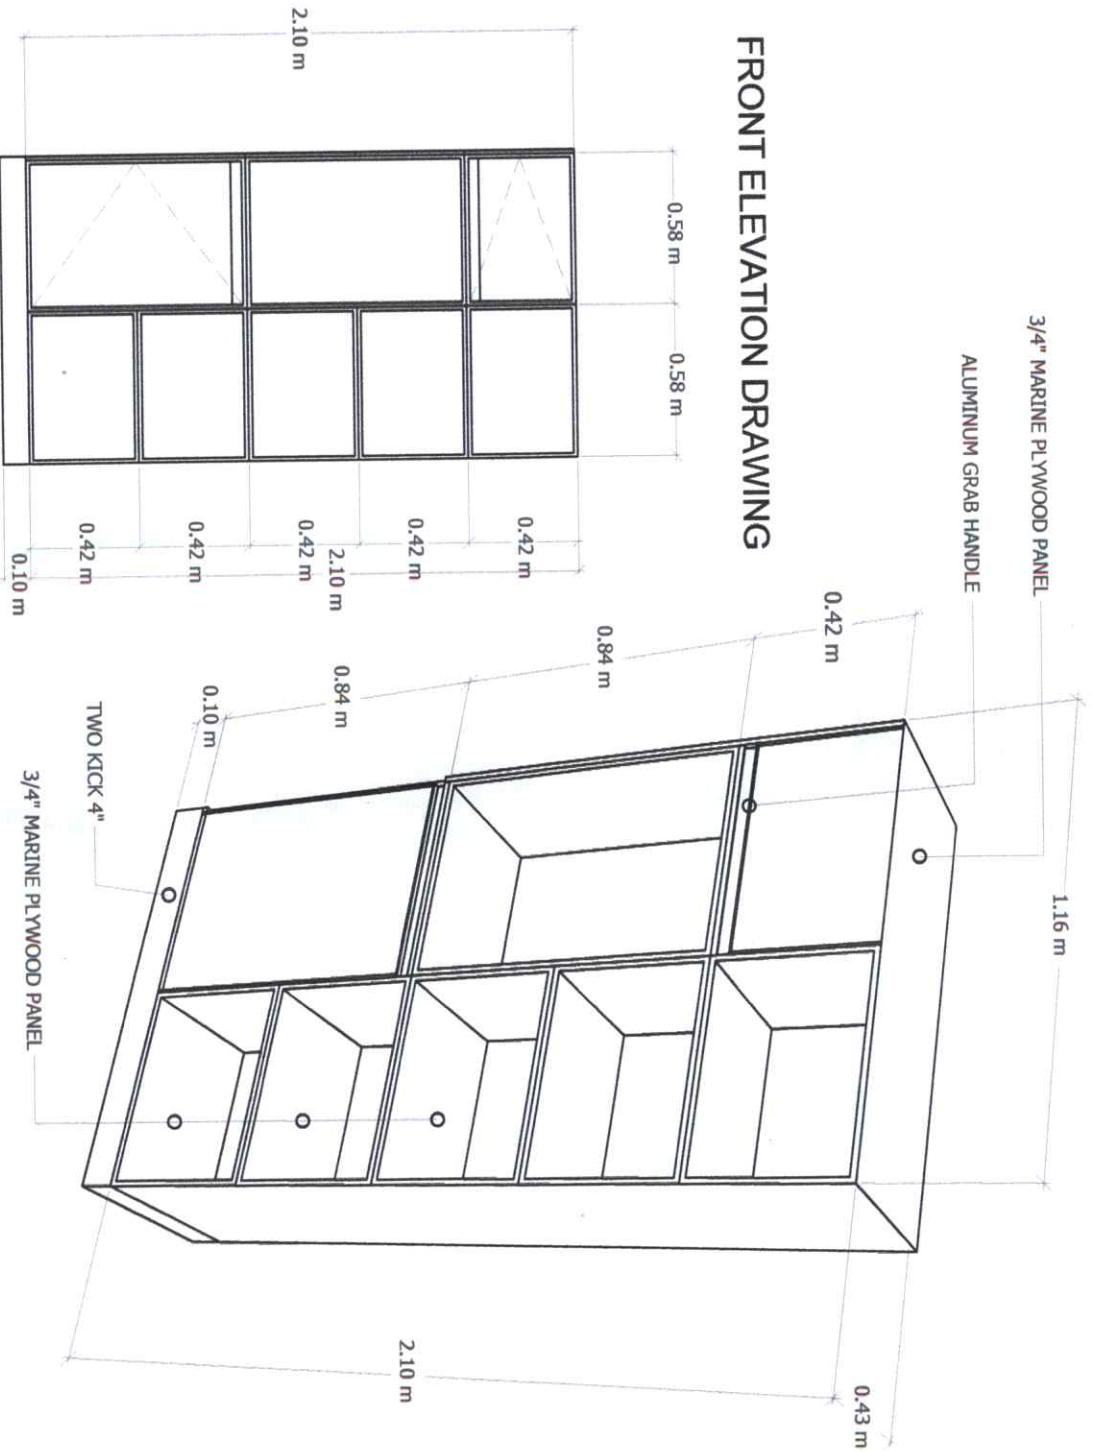


CABINET SHELF DETAIL
SCALE 1:50M

 Republic of the Philippines CARLOS HILADO MEMORIAL STATE UNIVERSITY Negros Occidental		PROJECT TITLE: IMPROVEMENT OF STUDENT AFFAIRS OFFICE - STUDENT CENTER BUILDING GROUND FLOOR		PREPARED BY: ARNEL R. LATURNAS UNIVERSITY DEPUTY DEAN		CHECKED BY: ANA MARIE L. SANTIAGO, UIC ENIG, GRACIE S. SANTIAGO JR. PROJECT ENGINEER		DIRECTOR PDM: ENIG, JUN-JUN J. MACQUEZ		VICE PRESIDENT FOR ADMINISTRATION AND FINANCE: ROSALINDA S. TUMILAK, ILS		APPROVED BY: NORBERTO P. MANCUALABAN, Ph.D. SMC PRESIDENT III		SHEET NO: A		PAGE NO: 4	
OFFICE OF THE PHYSICAL PLANNING AND MANAGEMENT		PROJECT LOCATION: CHINUSU MAIN CAMPUS		UNIVERSITY DEPUTY DEAN		PROJECT ENGINEER		DIRECTOR PDM		VICE PRESIDENT FOR ADMINISTRATION AND FINANCE		APPROVED BY:		SHEET NO:		PAGE NO:	

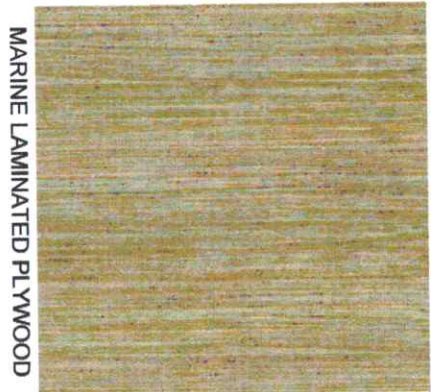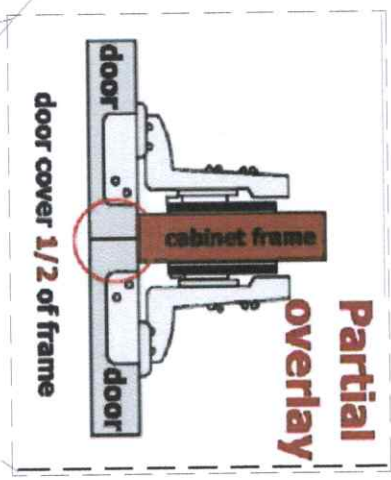


MARINE LAMINATED PLYWOOD

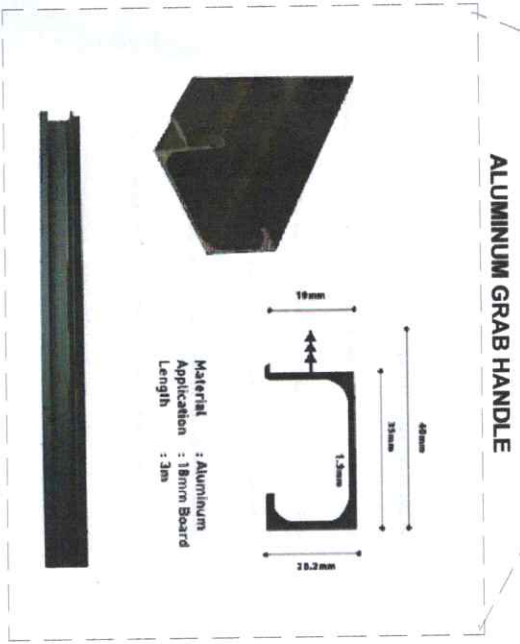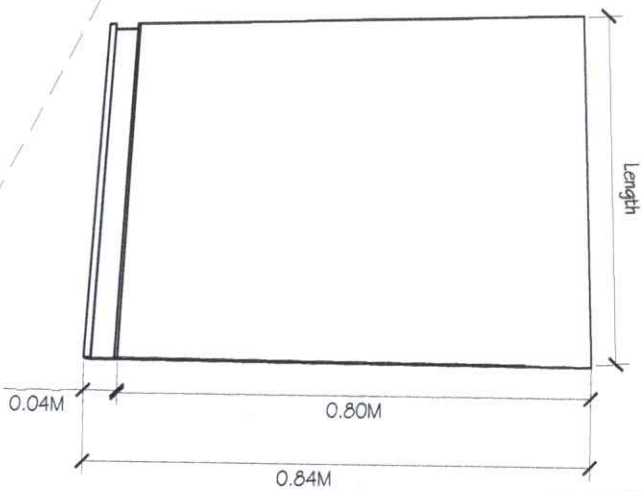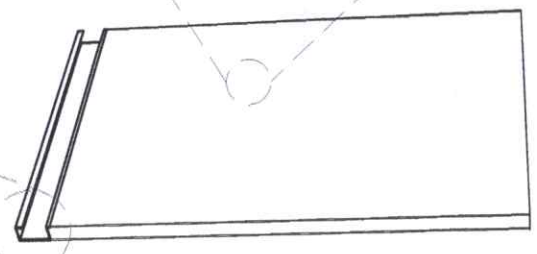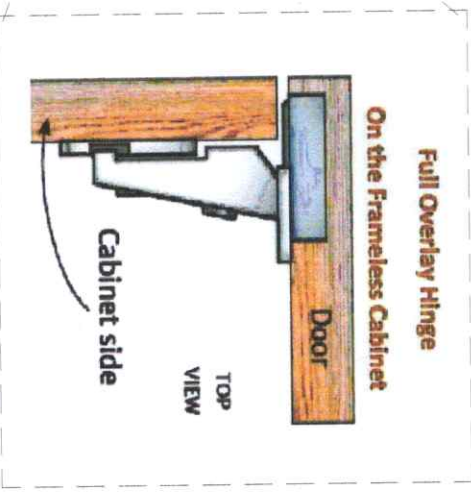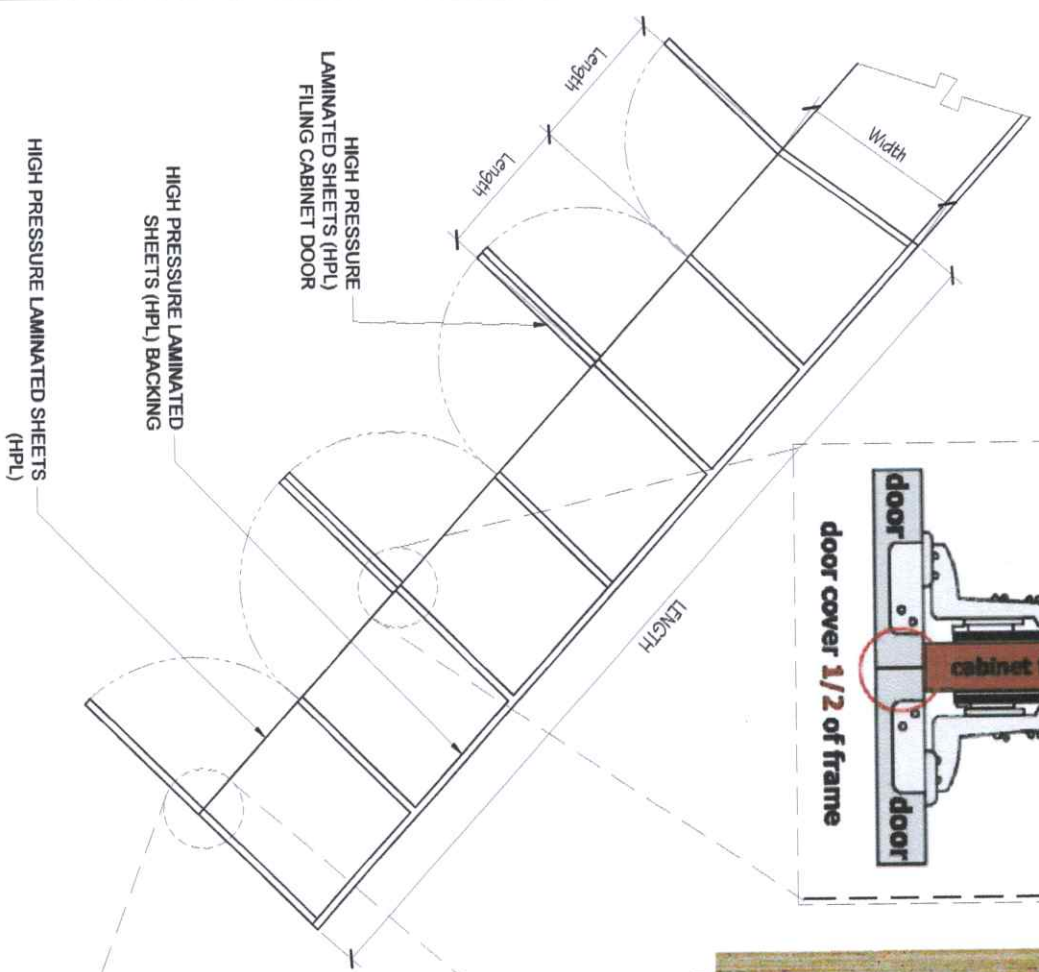

Material : Aluminum
Application : 18mm Board
Length : 3m

TYPICAL CABINET DOOR DETAIL
SCALE NDT/S

 <p>Republic of the Philippines CARLOS HILADO MEMORIAL STATE UNIVERSITY Negros Occidental</p>	<p>PROJECT TITLE IMPROVEMENT OF STUDENT AFFAIRS OFFICE - STUDENT CENTER BUILDING GROUND FLOOR</p>	<p>PREPARED BY: ARNEL R. LATURNAS UNIVERSITY DEPUTY</p>	<p>CHECKED BY: AS. JUAN CARLOS S. SALERNA, RPP ENGR. MARINER E. SINDOZO, JR. PROJECT MANAGER</p>	<p>DIRECTOR FROM BLACK GUN-JUN J. MALCADER DIRECTOR FROM</p>	<p>APPROVED BY: VIC. PRESIDENT FOR ADMINISTRATION AND FINANCE VIC. PRESIDENT III</p>	<p>SHEET NO.: A</p>	<p>PAGE NO.: 5</p>
	<p>OFFICE OF THE PHYSICAL PLANNING, ENVIRONMENT AND MANAGEMENT</p>	<p>PROJECT LOCATION: CAMESI MAIN CAMPUS</p>	<p>UNIVERSITY DEPUTY</p>	<p>PROJECT MANAGER</p>	<p>DIRECTOR FROM</p>	<p>APPROVED BY:</p>	<p>SHEET NO.: A</p>