



# PhilGEPS

Philippine Government Electronic Procurement System

Central Portal for  
Philippine Government  
Procurement Opportunities

## Bid Notice Abstract

### Request for Quotation (RFQ)

**Reference Number** 11718996  
**Procuring Entity** CARLOS HILADO MEMORIAL STATE UNIVERSITY  
**Title** Procurement of Labor and Materials for the Rehabilitation of Drainage System and Cover in Front of Old Bus Garage at Talisay Campus  
**Area of Delivery** Negros Occidental

<b>Solicitation Number:</b>	RFQ 25-011	<b>Status</b>	Pending
<b>Trade Agreement:</b>	Implementing Rules and Regulations	<b>Associated Components</b>	1
<b>Procurement Mode:</b>	Negotiated Procurement - Small Value Procurement (Sec. 53.9)	<b>Bid Supplements</b>	0
<b>Classification:</b>	Civil Works	<b>Document Request List</b>	0
<b>Category:</b>	Construction Projects	<b>Date Published</b>	04/02/2025
<b>Approved Budget for the Contract:</b>	PHP 450,000.00	<b>Last Updated / Time</b>	03/02/2025 16:37 PM
<b>Delivery Period:</b>	60 Day/s	<b>Closing Date / Time</b>	11/02/2025 09:00 AM
<b>Client Agency:</b>			
<b>Contact Person:</b>	Rowena De la Vida Prado Administrative Assistant II Mabini Street Talisay City Negros Occidental Philippines 6115 63-34-7120005 Ext.142 63-939-9296624 bac.sec@chmsu.edu.ph		

#### Description

Republic of the Philippines  
 CARLOS HILADO MEMORIAL STATE UNIVERSITY  
 Talisay City, Negros Occidental  
 Mobile Phone Number: 0939 929 6624  
 bac.sec@chmsu.edu.ph

REQUEST FOR QUOTATION  
 Page 1 of 6  
 Date: FEBRUARY 03, 2025  
 Quotation No. 25-011

Please quote your lowest price on the item/s listed below, stating the shortest time of delivery and submit your quotation duly signed by your representative not later than \_\_\_\_\_ in the return envelope attached herewith.

DR. ANDREW EUSEBIO S.TAN  
 BAC Chairman

#### NOTE:

- ALL ENTRIES MUST BE TYPEWRITTEN
- DELIVERY PERIOD WITHIN 60 CALENDAR DAYS
- WARRANTY SHALL BE FOR A PERIOD OF SIX (6) MONTHS FOR SUPPLIES & MATERIALS, ONE (1) YEAR FOR EQUIPMENT, FROM DATE OF ACCEPTANCE BY THE PROCURING ENTITY
- PRICE VALIDITY SHALL BE FOR A PERIOD OF \_\_\_\_\_ CALENDAR DAYS
- G-EPS REGISTRATION CERTIFICATE SHALL BE ATTACHED UPON SUBMISSION OF THE QUOTATION
- BIDDERS SHALL SUBMIT ORIGINAL BROCHURES SHOWING CERTIFICATIONS OF THE PRODUCT BEING OFFERED

ITEM DESCRIPTION OF WORKS QTY. UNIT MATERIAL COST LABOR COST TOTAL COST  
 NO. Unit Cost Material Sub-Total Cost Unit Cost Labor Sub-Total Cost

ONE (1) LOT

LABOR AND MATERIALS FOR THE REHABILITATION OF DRAINAGE SYSTEM AND COVER IN FRONT OF OLD BUS GARAGE AT TALISAY MAIN CAMPUS

**SCOPE OF WORKS**

**1.0 GENERAL WORKS**

- 1.1 Mobilization and Demobilization
- 1.2 Safety Occupational Hazards
- 1.3 Site Clearing, Cleaning & Hauling
- 1.4 Demolition and removal of old concrete slab, drainage cover, and drainage gratings
- 1.5 Spreading, Scraping and Compaction of sub grade materials
- 1.6 Equipment Rentals

**2.0 STRUCTURAL WORKS**

- 2.1 Concreting of Road shoulder ( Concrete premix 3,500 psi)
- 2.2 Concreting of sidewalk slab and ramp (Concrete pre mix 3,500 psi)
- 2.3 Concreting of drainage cover and catch basin ( Concrete premix 3,500 psi)
- 2.4 Installation of reinforced bars and dowels (Road shoulder, side walk slab, catch basin and drainage cover)
- 2.5 Rebars installation and concreting of manhole at drainage outfall (see plan and details)
- 2.6 Fabrication and installation of manhole grills at drainage outfall, include padlock (see plan and details)
- 2.7 Fabrication and installation of steel gratings of drainage (see plan and details)

**3.0 ARCHITECTURAL WORKS**

- 3.1 Installation of formworks
- 3.2 Painting of drainage steel gratings (zinc chromate)
- 3.3 Painting of concrete pavement and ramp (traffic paint)

**4.0 DELOGGING & REPAIR WORKS**

- 4.1 Repair of existing drainage cover (see plan)
- 4.2 Cleaning, removal of waste and declogging of drainage (see plan)

**5.0 MISCELLANEOUS WORKS**

**BILL OF QUANTITIES**

**1.0 GENERAL REQUIREMENTS**

- 1.1 Mobilization and Demobilization 1.00 lot
- 1.2 Safety Occupational Hazards 1.00 lot
- 1.3 Site Clearing, Cleaning & Hauling 1.00 lot
- 1.4 Demolition and removal of old concrete slab, drainage cover, and drainage gratings 1.00 lot
- 1.5 Spreading, Scraping and Compaction of sub grade materials 1.00 lot
- 1.6 Equipment Rentals 1.00 lot

Sub-total, 1.0 (GENERAL REQUIREMENTS)

**2.0 STRUCTURAL WORKS**

- 2.1 Ready mix concrete 3,500 psi 16.00 cu.m
- 2.2 12mm Ø DSB 186.00 lengths
- 2.3 Concrete bonding agent (structural) 1.00 lot
- 2.4 Portland Cement (40kgs) Premium 24.00 bags
- 2.5 3/4" Gravel 1.50 cu.m
- 2.6 Mixing Sand 2.00 cu.m
- 2.7 Filling materials 5.00 cu.m
- 2.8 Steel Gratings (drainage cover, side walk and outfall) 1.00 lot
- 2.9 Drainage cover handle 1.00 lot
- 2.10 #16 G.I Wire 10.00 kilos
- 2.11 Drainage outfall grills padlock 1.00 set
- 2.12 Welding rod 5.00 kilos
- 2.13 4"Ø Cutting Disc 10.00 pcs

Sub-total, 2.0 (STRUCTURAL WORKS)

**3.0 ARCHITECTURAL WORKS**

- 3.1 Concrete ramp and pavement painting (Traffic paint) 1.00 lot
- 3.2 Zinc Chromate paint 4.00 gal
- 3.3 Paint Thinner 2.00 gal
- 3.4 Formworks 1.00 lot

Sub-total, 3.0 (ARCHITECTURAL WORKS)

**4.0 DELOGGING & REPAIR WORKS**

- 4.1 Repair of existing drainage cover (see plan) 1.00 lot
- 4.2 Cleaning, removal of waste and declogging of drainage (116Ln.m. more or less see plan) 1.00 lot

Sub-total, 4.0 (DELOGGING & REPAIR WORKS)

**5.0 MISCELLANEOUS WORKS**

- 5.1 FOR ALL OTHER ITEMS that are not included on listed Bill of Quantities in your Bid but are deemed necessary for the completion of the works and the delivery of the project. 1.00 lot

Sub-total, 5.0 (MISCELLANEOUS WORKS)

PROJECT DURATION: 60 CALENDAR DAYS

Note: Attach Certificate of Site Inspection

A. TOTAL DIRECT COST

B. CONSUMABLES:

C. SUPERVISION AND ADMINISTRATION:

D. TOTAL INDIRECT COST (B+C):

E. TOTAL COST (A+D)

F. VAT (12% OF ITEM E):  
 GRAND TOTAL OF PROJECT COST:  
 \*\*\*\*\*NOTHING FOLLOWS\*\*\*\*\*  
 TOTAL ABC = Php 450,000.00  
 PROCUREMENT OF LABOR AND MATERIALS FOR THE DRAINAGE SYSTEM AND COVER IN FRONT OF OLD BUS  
 GARAGE- TALISAY MAIN CAMPUS/J.J. MARQUEZ  
 PR# 25-010-0115 01-15-25  
 MDS 01-101-25-01 01-16-25

**Line Items**

Item No.	Product/Service Name	Description	Quantity	UOM	Budget (PHP)
1	ONE (1) LOT	Labor and Materials for the Rehabilitation of Drainage System and Cover in Front of Old Bus Garage at Talisay Campus	1	Lot	450,000.00

**Created by** Rowena De la Vida Prado

**Date Created** 03/02/2025

The PhilGEPS team is not responsible for any typographical errors or misinformation presented in the system. PhilGEPS only displays information provided for by its clients, and any queries regarding the postings should be directed to the contact person/s of the concerned party.



Republic of the Philippines  
**CARLOS HILADO MEMORIAL STATE UNIVERSITY**  
 Talisay City, Negros Occidental  
 Mobile Phone Number: 0939 929 6624  
[bac.sec@chmsu.edu.ph](mailto:bac.sec@chmsu.edu.ph)

## REQUEST FOR QUOTATION

Page 1 of 6

Date: FEBRUARY 03, 2025

Quotation No. 25-011

Please quote your lowest price on the item/s listed below, stating the shortest time of delivery and submit your quotation duly signed by your representative not later than \_\_\_\_\_ in the return envelope attached herewith.

*(Signature)*  
**DR. ANDREW EUSEBIO S.TAN**  
 BAC Chairman

**NOTE:**

1. ALL ENTRIES MUST BE TYPEWRITTEN
2. DELIVERY PERIOD WITHIN 60 CALENDAR DAYS
3. WARRANTY SHALL BE FOR A PERIOD OF SIX (6) MONTHS FOR SUPPLIES & MATERIALS, ONE (1) YEAR FOR EQUIPMENT, FROM DATE OF ACCEPTANCE BY THE PROCURING ENTITY
4. PRICE VALIDITY SHALL BE FOR A PERIOD OF \_\_\_\_\_ CALENDAR DAYS
5. G-EPS REGISTRATION CERTIFICATE SHALL BE ATTACHED UPON SUBMISSION OF THE QUOTATION
6. BIDDERS SHALL SUBMIT ORIGINAL BROCHURES SHOWING CERTIFICATIONS OF THE PRODUCT BEING OFFERED

ITEM NO.	DESCRIPTION OF WORKS	QTY.	UNIT	MATERIAL COST		LABOR COST		TOTAL COST
				Unit Cost	Material Sub-Total Cost	Unit Cost	Labor Sub-Total Cost	
	<b>ONE (1) LOT</b>							
	<i>REHABILITATION OF</i> <b>LABOR AND MATERIALS FOR THE DRAINAGE SYSTEM AND COVER IN FRONT OF OLD BUS GARAGE AT TALISAY MAIN CAMPUS</b>							
	<b>SCOPE OF WORKS</b>							
<b>1.0</b>	<b>GENERAL WORKS</b>							
1.1	Mobilization and Demobilization							
1.2	Safety Occupational Hazards							
1.3	Site Clearing, Cleaning & Hauling							
1.4	Demolition and removal of old concrete slab, drainage cover. and drainage gratings							
1.5	Spreading, Scraping and Compaction of sub grade materials							
1.6	Equipment Rentals							
<b>2.0</b>	<b>STRUCTURAL WORKS</b>							
2.1	Concreting of Road shoulder ( Concrete premix 3,500 psi)							
2.2	Concreting of sidewalk slab and ramp (Concrete pre mix 3,500 psi)							

Released (BAC) \_\_\_\_\_ Date \_\_\_\_\_ By \_\_\_\_\_  
 Returned (Supplier) \_\_\_\_\_

\_\_\_\_\_  
 Printed Name/Signature  
 \_\_\_\_\_  
 Tel. No./Cellphone No.  
 \_\_\_\_\_  
 Date





Republic of the Philippines  
**CARLOS HILADO MEMORIAL STATE UNIVERSITY**  
 Talisay City, Negros Occidental  
 Mobile Phone Number: 0939 929 6624  
[bac.sec@chmsu.edu.ph](mailto:bac.sec@chmsu.edu.ph)

## REQUEST FOR QUOTATION

Page 2 of 6

Date: FEBRUARY 03, 2025

Quotation No. 25-011

Please quote your lowest price on the item/s listed below, stating the shortest time of delivery and submit your quotation duly signed by your representative not later than \_\_\_\_\_ in the return envelope attached herewith.

  
**DR. ANDREW EUSEBIO S. TAN**  
 BAC Chairman

**NOTE:**

1. ALL ENTRIES MUST BE TYPEWRITTEN
2. DELIVERY PERIOD WITHIN 60 CALENDAR DAYS
3. WARRANTY SHALL BE FOR A PERIOD OF SIX (6) MONTHS FOR SUPPLIES & MATERIALS, ONE (1) YEAR FOR EQUIPMENT, FROM DATE OF ACCEPTANCE BY THE PROCURING ENTITY
4. PRICE VALIDITY SHALL BE FOR A PERIOD OF \_\_\_\_\_ CALENDAR DAYS
5. G-EPS REGISTRATION CERTIFICATE SHALL BE ATTACHED UPON SUBMISSION OF THE QUOTATION
6. BIDDERS SHALL SUBMIT ORIGINAL BROCHURES SHOWING CERTIFICATIONS OF THE PRODUCT BEING OFFERED

ITEM NO.	DESCRIPTION OF WORKS	QTY.	UNIT	MATERIAL COST		LABOR COST		TOTAL COST
				Unit Cost	Material Sub-Total Cost	Unit Cost	Labor Sub-Total Cost	
2.3	Concreting of drainage cover and catch basin ( Concrete premix 3,500 psi)							
2.4	Installation of reinforced bars and dowels (Road shoulder, side walk slab, catch basin and drainage cover)							
2.5	Rebars installation and concreting of manhole at drainage outfall (see plan and details)							
2.6	Fabrication and installation of manhole grills at drainage outfall, include padlock (see plan and details)							
2.7	Fabrication and installation of steel gratings of drainage (see plan and details)							
<b>3.0</b>	<b>ARCHITECTURAL WORKS</b>							
3.1	Installation of formworks							
3.2	Painting of drainage steel gratings (zinc chromate)							
3.3	Painting of concrete pavement and ramp (traffic paint)							

Released (BAC) \_\_\_\_\_ Date \_\_\_\_\_  
 Returned (Supplier) \_\_\_\_\_ By \_\_\_\_\_

\_\_\_\_\_  
 Printed Name/Signature

\_\_\_\_\_  
 Tel. No./Cellphone No.

\_\_\_\_\_  
 Date



Republic of the Philippines  
**CARLOS HILADO MEMORIAL STATE UNIVERSITY**  
 Talisay City, Negros Occidental  
 Mobile Phone Number: 0939 929 6624  
[bac.sec@chmsu.edu.ph](mailto:bac.sec@chmsu.edu.ph)

## REQUEST FOR QUOTATION

Page 3 of 6

Date: FEBRUARY 03, 2025  
 Quotation No. 25-011

Please quote your lowest price on the item/s listed below, stating the shortest time of delivery and submit your quotation duly signed by your representative not later than \_\_\_\_\_ in the return envelope attached herewith.

  
**DR. ANDREW EUSEBIO S.TAN**  
 BAC Chairman

**NOTE:**

1. ALL ENTRIES MUST BE TYPEWRITTEN
2. DELIVERY PERIOD WITHIN 60 CALENDAR DAYS
3. WARRANTY SHALL BE FOR A PERIOD OF SIX (6) MONTHS FOR SUPPLIES & MATERIALS, ONE (1) YEAR FOR EQUIPMENT, FROM DATE OF ACCEPTANCE BY THE PROCURING ENTITY
4. PRICE VALIDITY SHALL BE FOR A PERIOD OF \_\_\_\_\_ CALENDAR DAYS
5. G-EPS REGISTRATION CERTIFICATE SHALL BE ATTACHED UPON SUBMISSION OF THE QUOTATION
6. BIDDERS SHALL SUBMIT ORIGINAL BROCHURES SHOWING CERTIFICATIONS OF THE PRODUCT BEING OFFERED

ITEM NO.	DESCRIPTION OF WORKS	QTY.	UNIT	MATERIAL COST		LABOR COST		TOTAL COST
				Unit Cost	Material Sub-Total Cost	Unit Cost	Labor Sub-Total Cost	
<b>4.0</b>	<b>DECLOGGING &amp; REPAIR WORKS</b>							
4.1	Repair of existing drainage cover (see plan)							
4.2	Cleaning, removal of waste and declogging of drainage (see plan)							
<b>5.0</b>	<b>MISCELLANEOUS WORKS</b>							
	<b>BILL OF QUANTITIES</b>							
<b>1.0</b>	<b>GENERAL REQUIREMENTS</b>							
1.1	Mobilization and Demobilization	1.00	lot					
1.2	Safety Occupational Hazards	1.00	lot					
1.3	Site Clearing, Cleaning & Hauling	1.00	lot					
1.4	Demolition and removal of old concrete slab, drainage cover, and drainage gratings	1.00	lot					
1.5	Spreading, Scraping and Compaction of sub grade materials	1.00	lot					
1.6	Equipment Rentals	1.00	lot					
	<b>Sub-total, 1.0 (GENERAL REQUIREMENTS)</b>							

Released (BAC) \_\_\_\_\_ Date \_\_\_\_\_ By \_\_\_\_\_  
 Returned (Supplier) \_\_\_\_\_

Printed Name/Signature

Tel. No./Cellphone No.

Date





Republic of the Philippines  
**CARLOS HILADO MEMORIAL STATE UNIVERSITY**  
Talisay City, Negros Occidental  
Mobile Phone Number: 0939 929 6624  
[bac.sec@chmsu.edu.ph](mailto:bac.sec@chmsu.edu.ph)

## REQUEST FOR QUOTATION

Page 4 of 6

Date: FEBRUARY 03, 2025

Quotation No. 25-011

Please quote your lowest price on the item/s listed below, stating the shortest time of delivery and submit your quotation duly signed by your representative not later than \_\_\_\_\_ in the return envelope attached herewith.

  
**DR. ANDREW EUSEBIO S.TAN**  
BAC Chairman

### NOTE:

1. ALL ENTRIES MUST BE TYPEWRITTEN
2. DELIVERY PERIOD WITHIN 60 CALENDAR DAYS
3. WARRANTY SHALL BE FOR A PERIOD OF SIX (6) MONTHS FOR SUPPLIES & MATERIALS, ONE (1) YEAR FOR EQUIPMENT, FROM DATE OF ACCEPTANCE BY THE PROCURING ENTITY
4. PRICE VALIDITY SHALL BE FOR A PERIOD OF \_\_\_\_\_ CALENDAR DAYS
5. G-EPS REGISTRATION CERTIFICATE SHALL BE ATTACHED UPON SUBMISSION OF THE QUOTATION
6. BIDDERS SHALL SUBMIT ORIGINAL BROCHURES SHOWING CERTIFICATIONS OF THE PRODUCT BEING OFFERED

ITEM NO.	DESCRIPTION OF WORKS	QTY.	UNIT	MATERIAL COST		LABOR COST		TOTAL COST
				Unit Cost	Material Sub-Total Cost	Unit Cost	Labor Sub-Total Cost	
<b>2.0</b>	<b>STRUCTURAL WORKS</b>							
2.1	Ready mix concrete 3,500 psi	16.00	cu.m					
2.2	12mm Ø DSB	186.00	lengths					
2.3	Concrete bonding agent (structural)	1.00	lot					
2.4	Portland Cement (40kgs) Premium	24.00	bags					
2.5	3/4" Gravel	1.50	cu.m					
2.6	Mixing Sand	2.00	cu.m					
2.7	Filling materials	5.00	cu.m					
2.8	Steel Gratings (drainage cover, side walk and outfall)	1.00	lot					
2.9	Drainage cover handle	1.00	lot					
2.10	#16 G.I Wire	10.00	kilos					
2.11	Drainage outfall grills padlock	1.00	set					
2.12	Welding rod	5.00	kilos					
2.13	4"Ø Cutting Disc	10.00	pcs					
	<b>Sub-total, 2.0 (STRUCTURAL WORKS)</b>							

Date

By

Released (BAC)

Returned (Supplier)

Printed Name/Signature

Tel. No./Cellphone No.

Date



Republic of the Philippines  
**CARLOS HILADO MEMORIAL STATE UNIVERSITY**  
 Talisay City, Negros Occidental  
 Mobile Phone Number: 0939 929 6624  
[bac.sec@chmsu.edu.ph](mailto:bac.sec@chmsu.edu.ph)

## REQUEST FOR QUOTATION

Page 5 of 6

Date: FEBRUARY 03, 2025

Quotation No. 25-011

Please quote your lowest price on the item/s listed below, stating the shortest time of delivery and submit your quotation duly signed by your representative not later than \_\_\_\_\_ in the return envelope attached herewith.

  
**DR. ANDREW EUSEBIO S.TAN**  
 BAC Chairman

**NOTE:**

1. ALL ENTRIES MUST BE TYPEWRITTEN
2. DELIVERY PERIOD WITHIN 60 CALENDAR DAYS
3. WARRANTY SHALL BE FOR A PERIOD OF SIX (6) MONTHS FOR SUPPLIES & MATERIALS, ONE (1) YEAR FOR EQUIPMENT, FROM DATE OF ACCEPTANCE BY THE PROCURING ENTITY
4. PRICE VALIDITY SHALL BE FOR A PERIOD OF \_\_\_\_\_ CALENDAR DAYS
5. G-EPS REGISTRATION CERTIFICATE SHALL BE ATTACHED UPON SUBMISSION OF THE QUOTATION
6. BIDDERS SHALL SUBMIT ORIGINAL BROCHURES SHOWING CERTIFICATIONS OF THE PRODUCT BEING OFFERED

ITEM NO.	DESCRIPTION OF WORKS	QTY.	UNIT	MATERIAL COST		LABOR COST		TOTAL COST
				Unit Cost	Material Sub-Total Cost	Unit Cost	Labor Sub-Total Cost	
<b>3.0</b>	<b>ARCHITECTURAL WORKS</b>							
3.1	Concrete ramp and pavement painting (Traffic paint)	1.00	lot					
3.2	Zinc Chromate paint	4.00	gal					
3.3	Paint Thinner	2.00	gal					
3.4	Formworks	1.00	lot					
	<b>Sub-total, 3.0 (ARCHITECTURAL WORKS)</b>							
<b>4.0</b>	<b>DECLOGGING &amp; REPAIR WORKS</b>							
4.1	Repair of existing drainage cover (see plan)	1.00	lot					
4.2	Cleaning, removal of waste and declogging of drainage (116Ln.m. more or less see plan)	1.00	lot					
	<b>Sub-total, 4.0 (DECLOGGING &amp; REPAIR WORKS)</b>							
<b>5.0</b>	<b>MISCELLANEOUS WORKS</b>							
5.1	FOR ALL OTHER ITEMS that are not included on listed Bill of Quantities in your Bid but are deemed necessary for the completion of the works and the delivery of the project.	1.00	lot					
	<b>Sub-total, 5.0 (MISCELLANEOUS WORKS)</b>							

Date

By

Released (BAC) \_\_\_\_\_  
 Returned (Supplier) \_\_\_\_\_

Printed Name/Signature

Tel. No./Cellphone No.

Date





Republic of the Philippines  
**CARLOS HILADO MEMORIAL STATE UNIVERSITY**  
 Talisay City, Negros Occidental  
 Mobile Phone Number: 0939 929 6624  
[bac.sec@chmsu.edu.ph](mailto:bac.sec@chmsu.edu.ph)

## REQUEST FOR QUOTATION

Page 6 of 6


Date: FEBRUARY 03, 2025

Quotation No. 25-011

\_\_\_\_\_

\_\_\_\_\_

Please quote your lowest price on the item/s listed below, stating the shortest time of delivery and submit your quotation duly signed by your representative not later than \_\_\_\_\_ in the return envelope attached herewith.

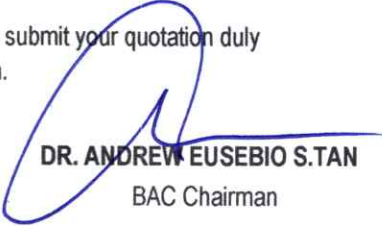  
**DR. ANDREW EUSEBIO S.TAN**  
 BAC Chairman

**NOTE:**

1. ALL ENTRIES MUST BE TYPEWRITTEN
2. DELIVERY PERIOD WITHIN 60 CALENDAR DAYS
3. WARRANTY SHALL BE FOR A PERIOD OF SIX (6) MONTHS FOR SUPPLIES & MATERIALS, ONE (1) YEAR FOR EQUIPMENT, FROM DATE OF OF ACCEPTANCE BY THE PROCURING ENTITY
4. PRICE VALIDITY SHALL BE FOR A PERIOD OF \_\_\_\_\_ CALENDAR DAYS
5. G-EPS REGISTRATION CERTIFICATE SHALL BE ATTACHED UPON SUBMISSION OF THE QUOTATION
6. BIDDERS SHALL SUBMIT ORIGINAL BROCHURES SHOWING CERTIFICATIONS OF THE PRODUCT BEING OFFERED

ITEM NO.	DESCRIPTION OF WORKS	QTY.	UNIT	MATERIAL COST		LABOR COST		TOTAL COST
				Unit Cost	Material Sub-Total Cost	Unit Cost	Labor Sub-Total Cost	
	PROJECT DURATION: 60 CALENDAR DAYS							
	Note: Attach Certificate of Site Inspection							
	<b>A. TOTAL DIRECT COST</b>							
	<b>B. CONSUMABLES:</b>							
	<b>C. SUPERVISION AND ADMINISTRATION:</b>							
	<b>D. TOTAL INDIRECT COST (B+C):</b>							
	<b>E. TOTAL COST (A+D)</b>							
	<b>F. VAT (12% OF ITEM E):</b>							
	<b>GRAND TOTAL OF PROJECT COST:</b>							
	<b>*****NOTHING FOLLOWS*****</b>							
	<b>TOTAL ABC = Php 450,000.00</b>							
	<b>PROCUREMENT OF LABOR AND MATERIALS FOR THE DRAINAGE SYSTEM AND COVER IN FRONT OF OLD BUS GARAGE- TALISAY MAIN CAMPUS/J.J. MARQUEZ</b>							
	<b>PR# 25-010-0115 01-15-25</b>							
	<b>MDS 01-101-25-01 01-16-25</b>							


Released (BAC) \_\_\_\_\_ Date \_\_\_\_\_ By \_\_\_\_\_

Returned (Supplier) \_\_\_\_\_

\_\_\_\_\_  
 Printed Name/Signature


\_\_\_\_\_  
 Tel. No./Cellphone No.

\_\_\_\_\_  
 Date

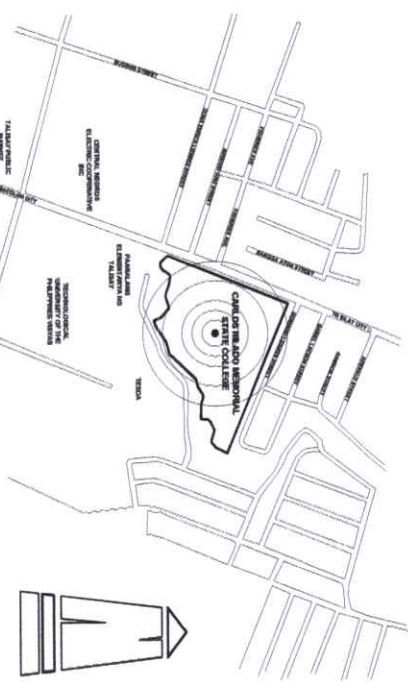

**VICINITY MAP**  
SCALE NDT'S

**THE SITE**

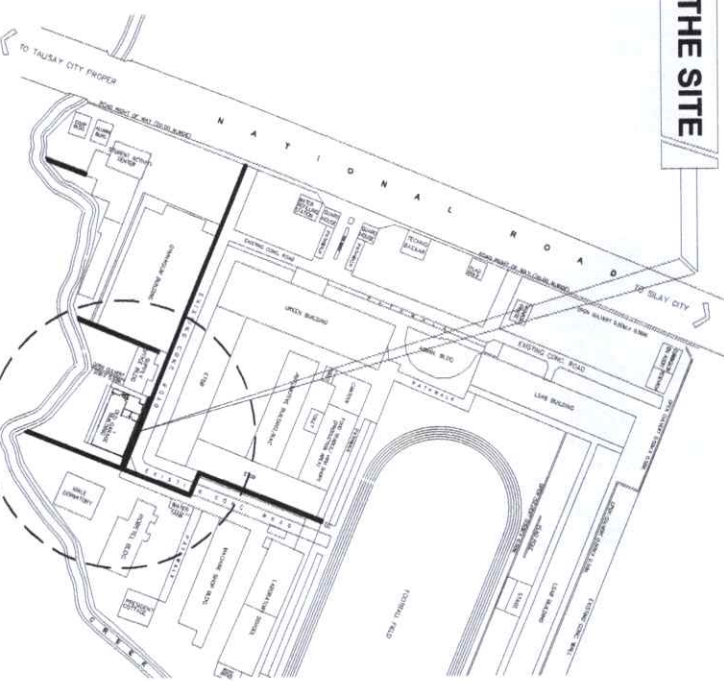

**SITE LOCATION MAP**  
SCALE NDT'S

**PROJECT TITLE: REHABILITATION OF DRAINAGE SYSTEM AND COVER IN FRONT OF OLD BUS GARAGE, TALISAY MAIN CAMPUS**



**PERSPECTIVE DRAWING**  
NOT DRAWN TO SCALE

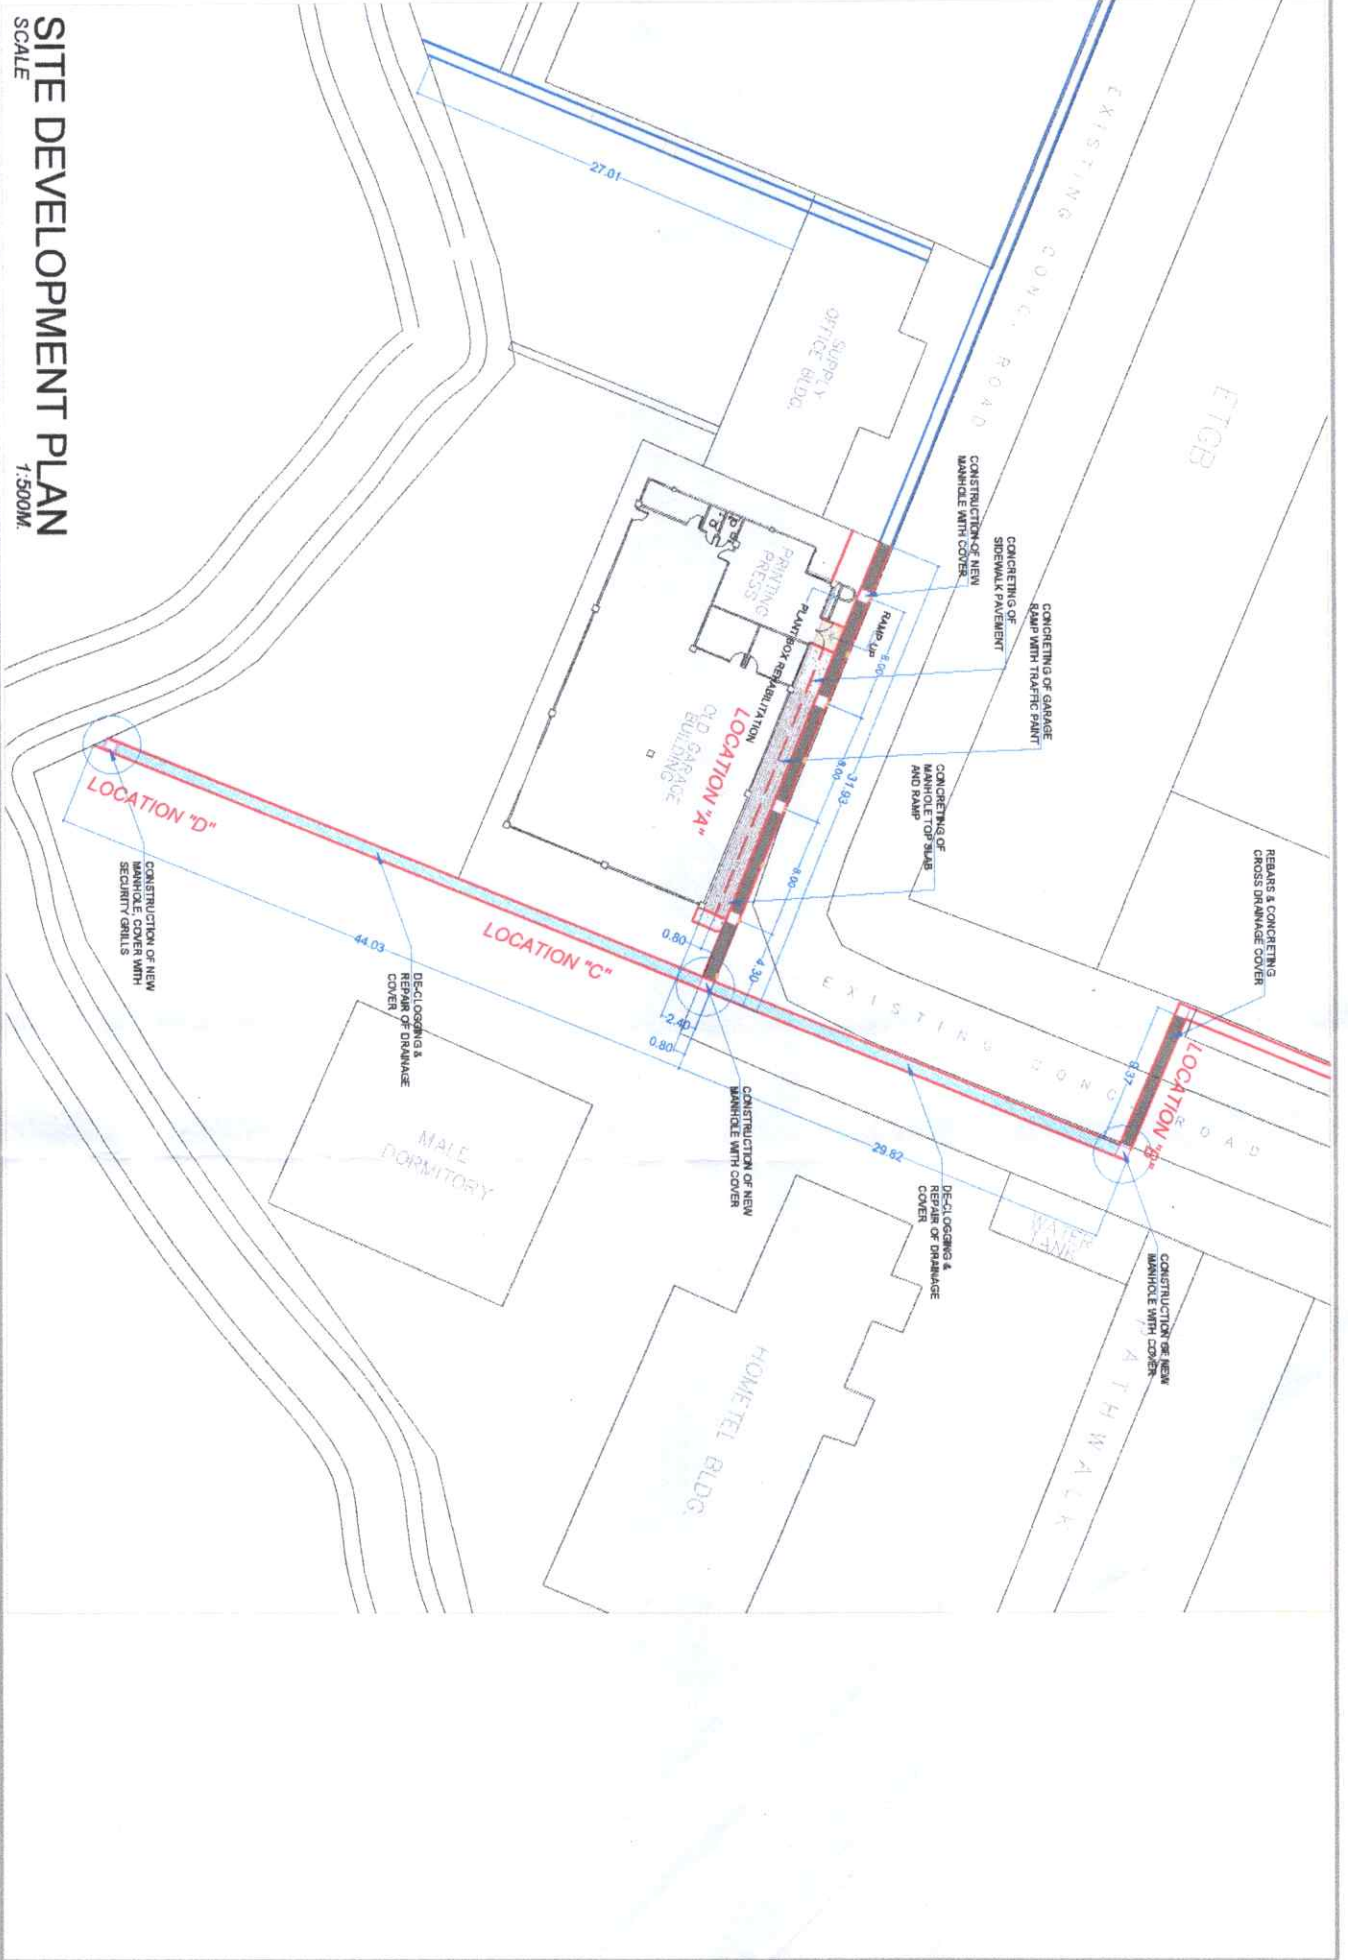


FIG. 1


# SITE DEVELOPMENT PLAN

SCALE

1:500M.





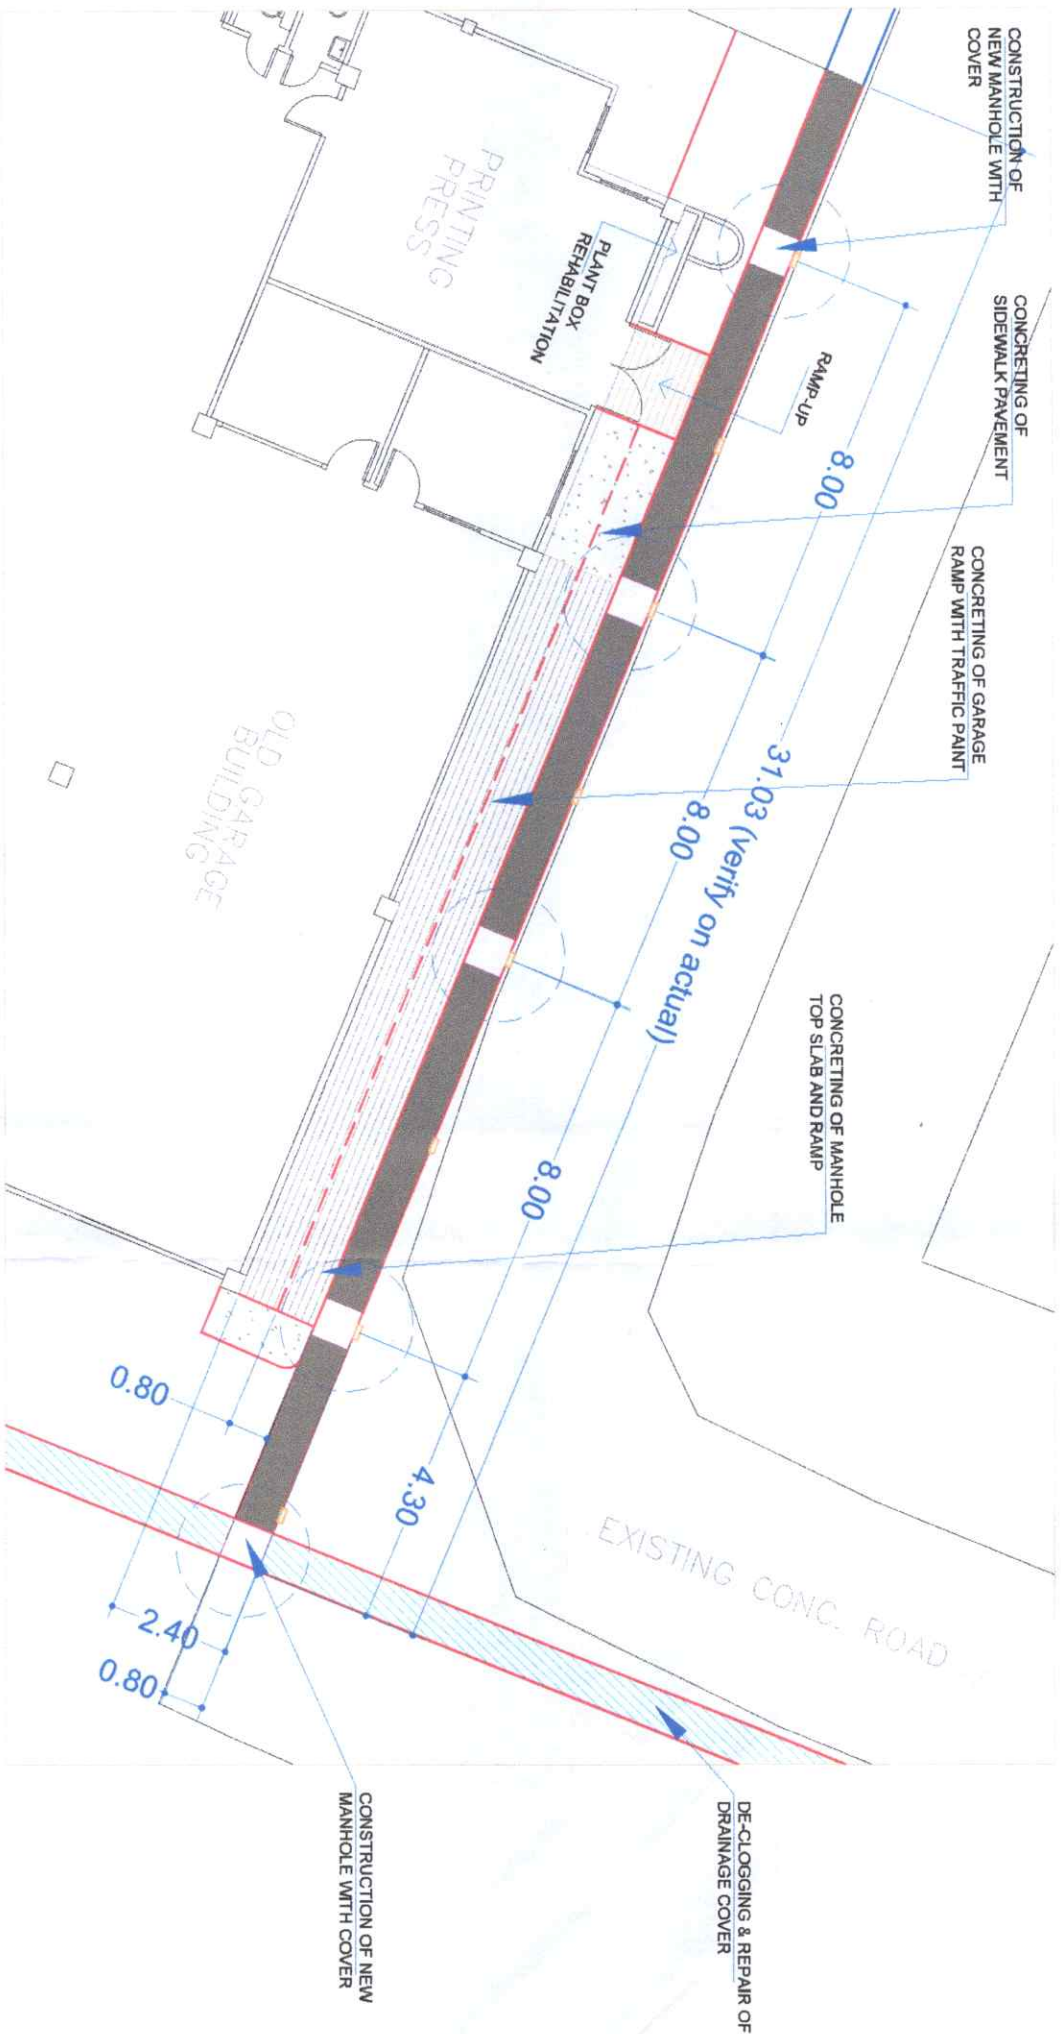




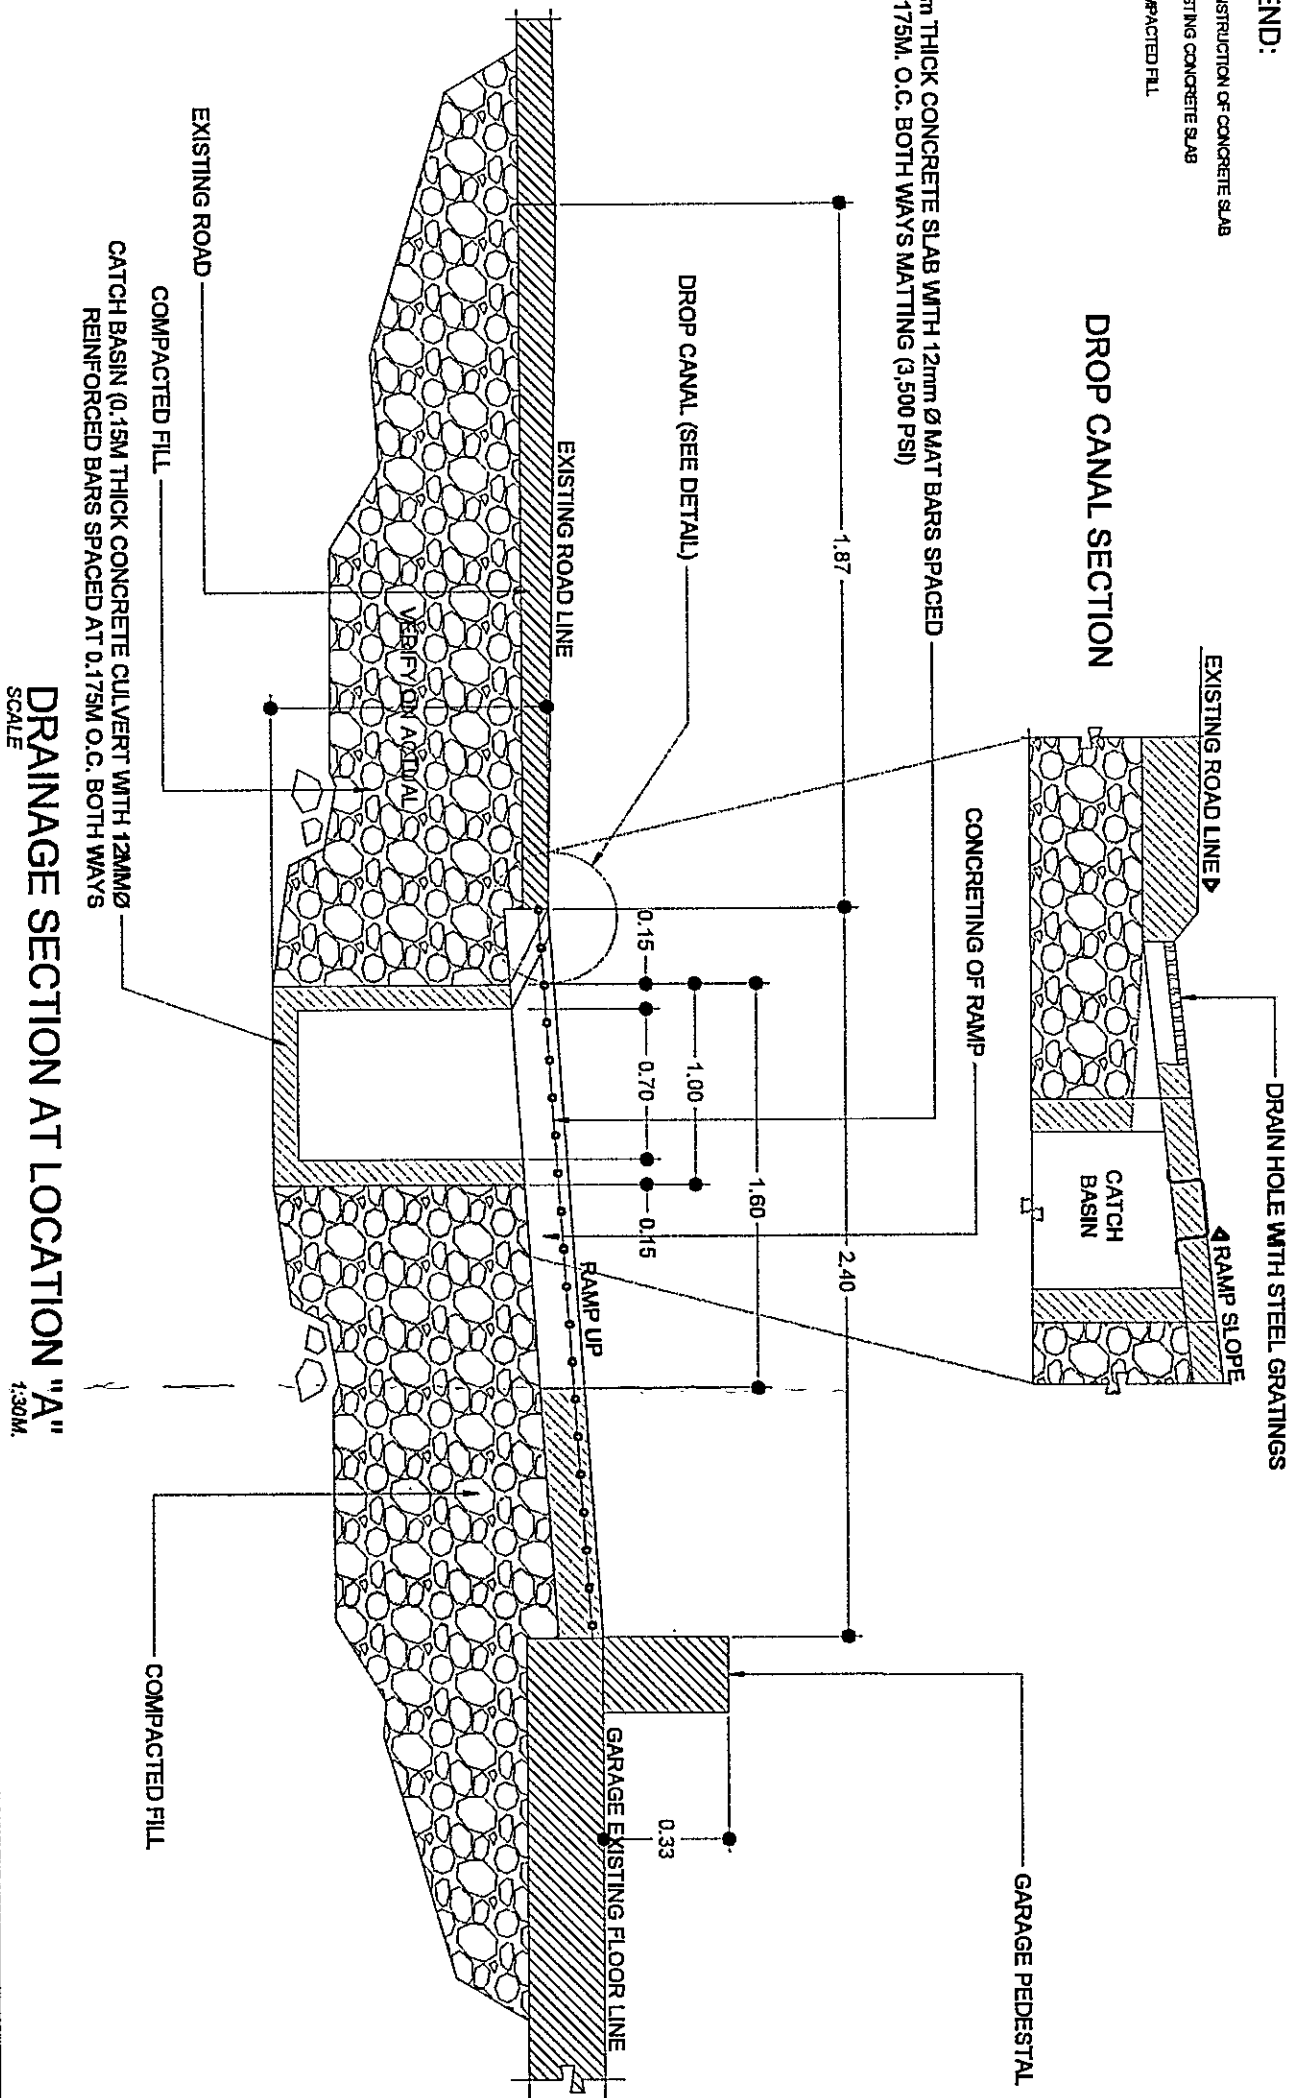
**PLAN AT LOCATION "A"**  
 SCALE 1:150M.

**LEGEND:**

-  CONSTRUCTION OF CONCRETE SLAB
-  EXISTING CONCRETE SLAB
-  COMPACTED FILL

**DROP CANAL SECTION**


0.20m THICK CONCRETE SLAB WITH 12mm Ø MAT BARS SPACED @ 0.175M, O.C. BOTH WAYS MATTING (3,500 PSI)




CATCH BASIN (0.15M THICK CONCRETE CULVERT WITH 12MM Ø REINFORCED BARS SPACED AT 0.175M O.C. BOTH WAYS)

**DRAINAGE SECTION AT LOCATION "A"**  
SCALE 1:30M

**TOP VIEW**


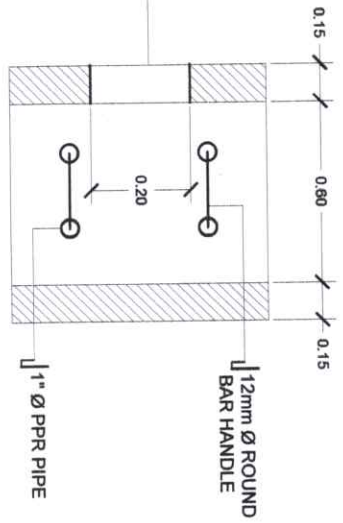


**DRAINAGE COVER DETAIL**

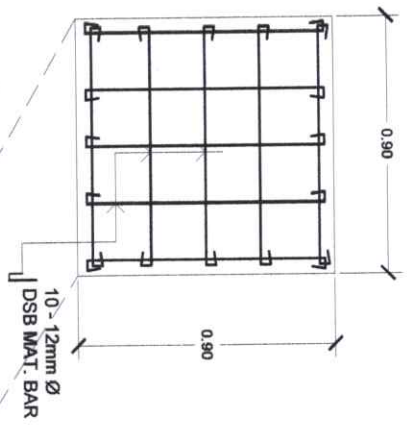

DRAIN HOLE @ EVERY 4 DRAINAGE COVER

0.90m x 0.90m DRAINAGE COVER  
DRAIN HOLE w/ STEEL GRATINGS

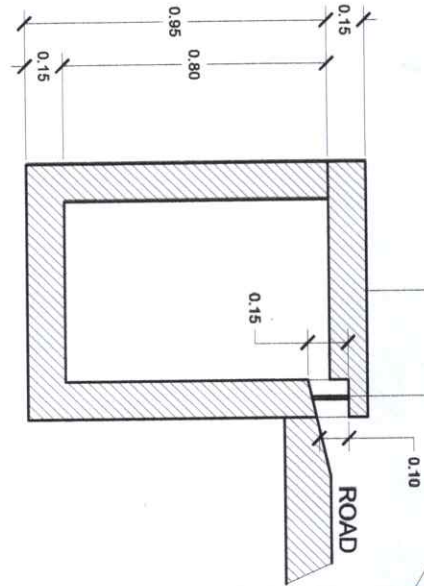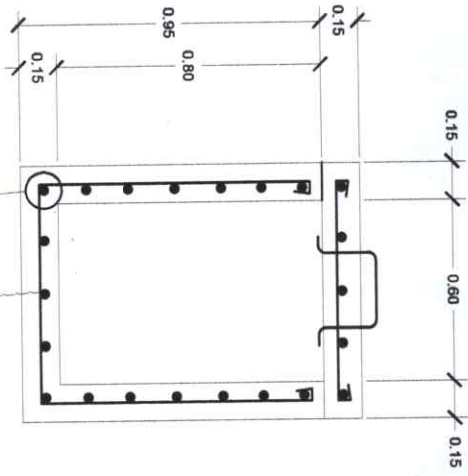

12mm Ø DSB SPACED @ 0.175M O.C.  
HORIZONTAL BAR


**SECTION**

**DRAINAGE MANHOLE DETAILS**

SCALE


1:25M

**TYPICAL DRAINAGE GRATINGS DETAILS**

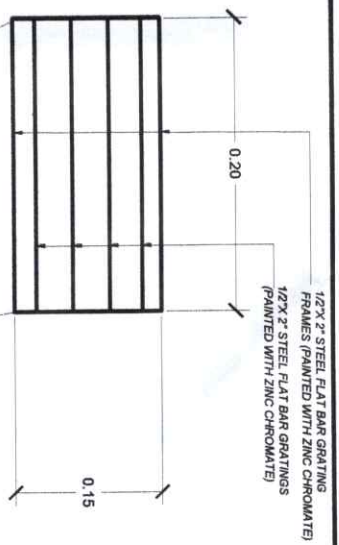


**PERSPECTIVE VIEW (LOCATION-"A")  
COVERED DRAINAGE AND RAMP AT OLD BUS GARAGE**





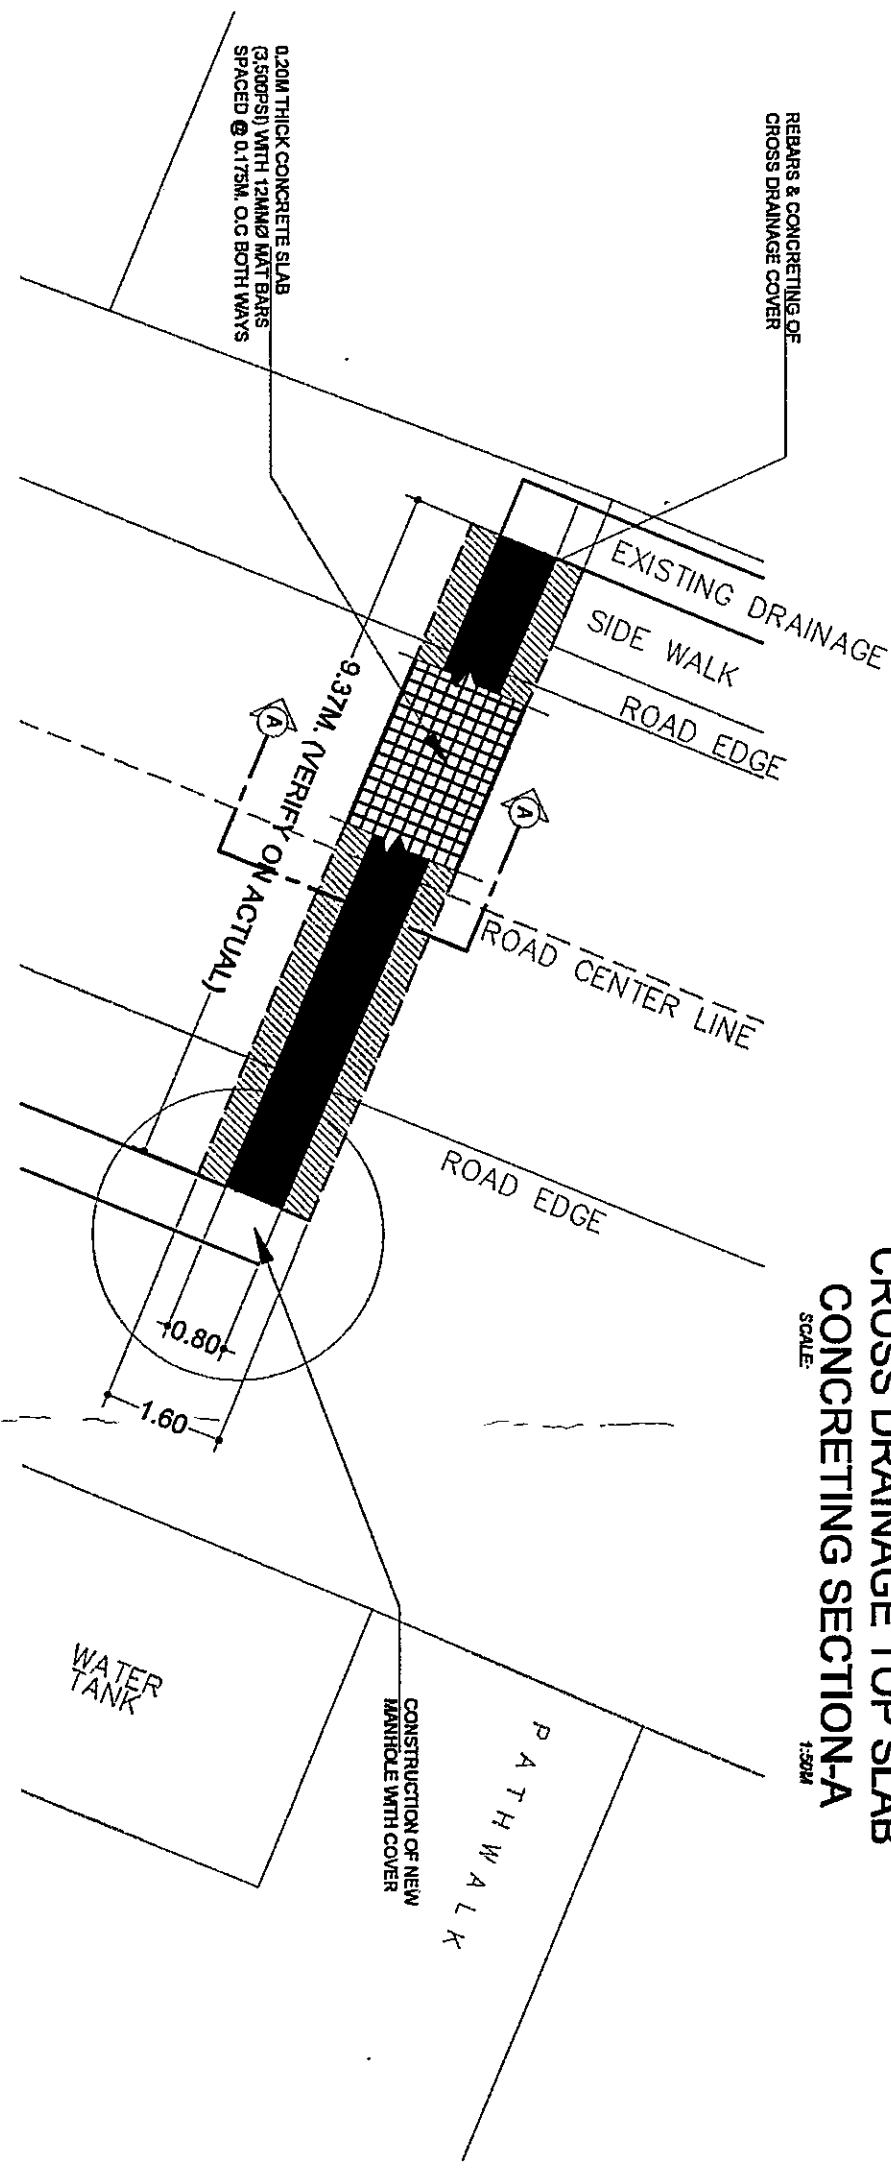


**CROSS DRAINAGE TOP SLAB**  
**CONCRETING SECTION-A**

SCALE 1:50M

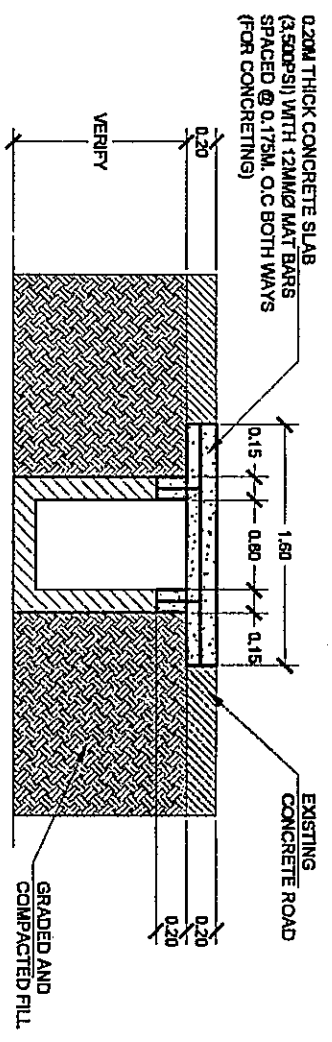

# DRAINAGE OUTLET COVER when CLOSE

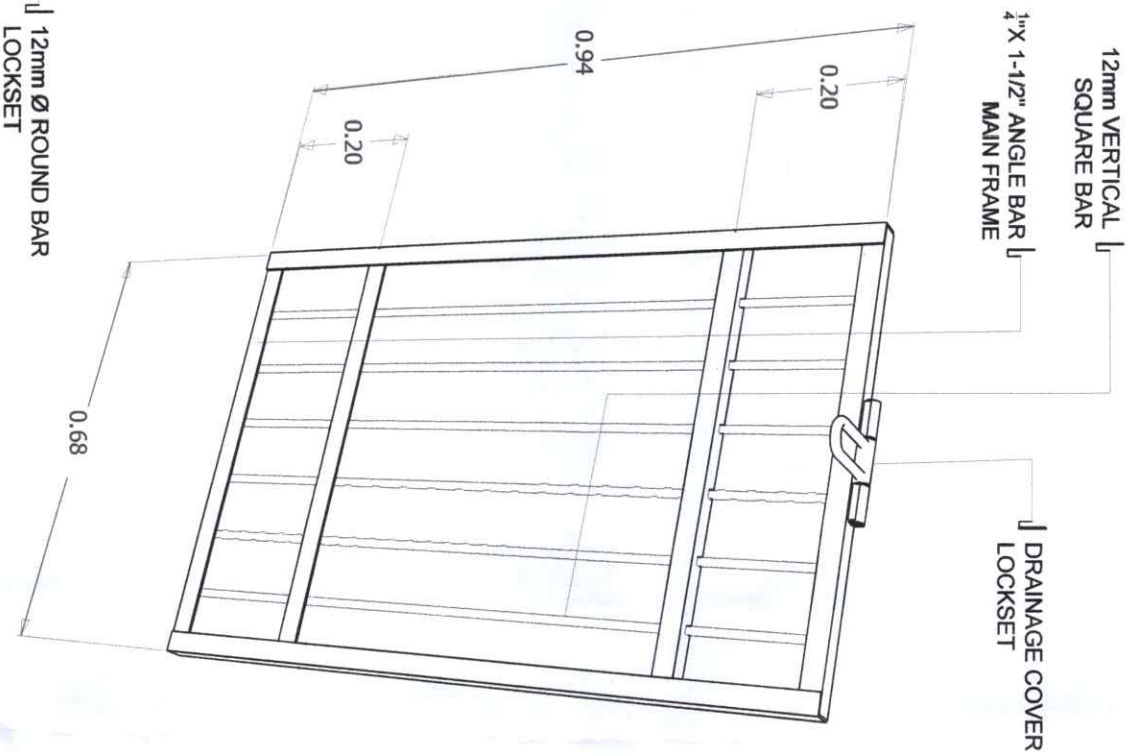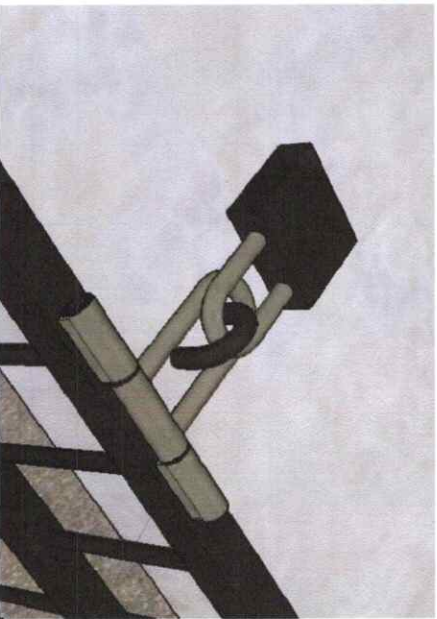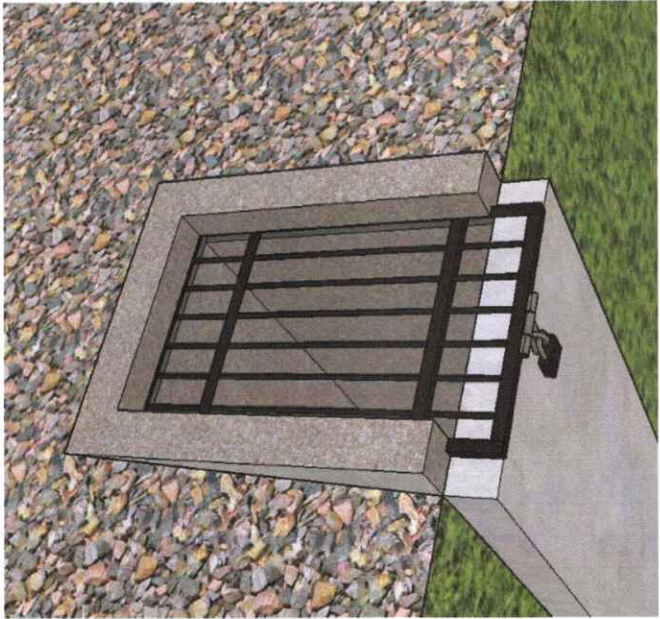

DRAINAGE OUTLET COVER DETAIL AT LOCATION "C"  
SCALE NDT'S

# DRAINAGE OUTLET COVER when OPEN

