



PhilGEPS

Philippine Government Electronic Procurement System

Central Portal for
Philippine Government
Procurement Opportunities

Bid Notice Abstract

Request for Quotation (RFQ)

Reference Number 11839203
Procuring Entity CARLOS HILADO MEMORIAL STATE UNIVERSITY
Title Procurement of Labor and Materials for the Rehabilitation of Global Learning Cafe at ETG Bldg.
 - Talisay Campus
Area of Delivery Negros Occidental

Solicitation Number:	RFQ 25-055	Status	Pending
Trade Agreement:	Implementing Rules and Regulations	Associated Components	1
Procurement Mode:	Negotiated Procurement - Small Value Procurement (Sec. 53.9)	Bid Supplements	0
Classification:	Civil Works	Document Request List	0
Category:	Construction Projects	Date Published	05/03/2025
Approved Budget for the Contract:	PHP 500,000.00	Last Updated / Time	04/03/2025 14:52 PM
Delivery Period:	45 Day/s	Closing Date / Time	12/03/2025 09:00 AM
Client Agency:			
Contact Person:	Rowena De la Vida Prado Administrative Assistant II Mabini Street Talisay City Negros Occidental Philippines 6115 63-34-7120005 Ext.142 63-939-9296624 bac.sec@chmsu.edu.ph		

Description

Republic of the Philippines
 CARLOS HILADO MEMORIAL STATE UNIVERSITY
 Talisay City, Negros Occidental
 Mobile Phone Number: 0939 929 6624
 bac.sec@chmsu.edu.ph

REQUEST FOR QUOTATION
 Page 1 of 3
 Date: MARCH 04, 2025
 Quotation No. 25-055

Please quote your lowest price on the item/s listed below, stating the shortest time of delivery and submit your quotation duly signed by your representative not later than _____ in the return envelope attached herewith.

DR. ANDREW EUSEBIO S.TAN
 BAC Chairman

NOTE:

- ALL ENTRIES MUST BE TYPEWRITTEN
- DELIVERY PERIOD WITHIN 45 CALENDAR DAYS
- WARRANTY SHALL BE FOR A PERIOD OF SIX (6) MONTHS FOR SUPPLIES & MATERIALS, ONE (1) YEAR FOR EQUIPMENT, FROM DATE OF ACCEPTANCE BY THE PROCURING ENTITY
- PRICE VALIDITY SHALL BE FOR A PERIOD OF _____ CALENDAR DAYS
- G-EPS REGISTRATION CERTIFICATE SHALL BE ATTACHED UPON SUBMISSION OF THE QUOTATION

6. BIDDERS SHALL SUBMIT ORIGINAL BROCHURES SHOWING CERTIFICATIONS OF THE PRODUCT BEING OFFERED

ITEM DESCRIPTION OF WORKS QTY. UNIT MATERIAL COST LABOR COST TOTAL COST
 NO. Unit Cost Material Sub-Total Cost Unit Cost Labor Sub-Total Cost

ONE (1) LOT
 LABOR AND MATERIALS FOR THE REHABILITATION OF GLOBAL LEARNING CAFE AT ETG BLDG. - TALISAY CAMPUS

SCOPE OF WORKS

- 1.0 GENERAL REQUIREMENTS
 - 1.1 Mobilization and Demobilization
 - 1.2 Safety Occupational Hazards
 - 1.3 Removal, Chipping and Pull-out of Existing Floor Tiles
 - 1.4 Site Clearing, Cleaning & Hauling
- 2.0 CONCRETING WORKS
 - 2.1 Application of Concrete Base Layer
 - 2.2 Application of White Terrazo Topping
 - 2.3 Buffing and Polishing
- 3.0 MISCELLANEOUS WORKS

BILL OF QUANTITIES

- 1.0 GENERAL REQUIREMENTS
 - 1.1 Mobilization and Demobilization 1.00 lot
 - 1.2 Safety Occupational Hazards 1.00 lot
 - 1.3 Removal, Chipping and Pull-out of Existing Floor Tiles 1.00 lot
 - 1.4 Site Clearing, Cleaning & Hauling 1.00 lot

Sub-total, 1.0 (GENERAL REQUIREMENTS)

- 2.0 CONCRETING WORKS
 - 2.1 Application of Concrete Base Layer (1 1/2")
 - 2.1.1 Portland Cement Type 1 (40 Kg) 60.00 bags
 - 2.1.2 3/4 " Coarse Aggregates 6.00 cu.m
 - 2.1.3 Fine Aggregates (Sand) 3.00 cu.m
 - 2.2 Application of White Terrazo Topping (3/4")
 - 2.2.1 White Cement (40 Kg) 30.00 bags
 - 2.2.2 1/8"-1/4" Coarse Aggregates 3.00 cu.m
 - 2.2.3 3/4" Stainless Steel Floor Trim 70.00 lm
 - 2.3 Buffing and Polishing
 - 2.3.1 "Buffing and Polishing with containment enclosure and Cement Hardener" 140.00 sq.m

Sub-total, 2.0 (CONCRETING WORKS)

3.0 MISCELLANEOUS WORKS

3.1 FOR ALL OTHER ITEMS that are not included on listed Bill of Quantities in your Bid but are deemed necessary for the completion of the works and the delivery of the project. 1.00 lot

Sub-total, 3.0 (MISCELLANEOUS WORKS)

PROJECT DURATION: 45 CALENDAR DAYS

Note: Attach Certificate of Site Inspection

- A. TOTAL DIRECT COST
- B. CONSUMABLES:
- C. SUPERVISION AND ADMINISTRATION:
- D. TOTAL INDIRECT COST (B+C):
- E. TOTAL COST (A+D)
- F. VAT (12% OF ITEM E):

GRAND TOTAL OF PROJECT COST:

*****NOTHING FOLLOWS*****

TOTAL ABC = Php 500,000.00

PROCUREMENT OF LABOR AND MATERIALS FOR THE REHABILITATION OF GLOBAL LEARNING CAFE AT ETG BLDG. - TALISAY CAMPUS/J.J. MARQUEZ
 PR# 25-084-0213 02-13-25
 MDS 31-101-25-02 02-17-25

Line Items

Item No.	Product/Service Name	Description	Quantity	UOM	Budget (PHP)
1	ONE (1) LOT	Labor and Materials for the Rehabilitation of Global Learning Cafe at ETG Bldg. - Talisay Campus	1	Lot	500,000.00

Created by Rowena De la Vida Prado

Date Created 04/03/2025

The PhilGEPS team is not responsible for any typographical errors or misinformation presented in the system. PhilGEPS only displays information provided for by its clients, and any queries regarding the postings should be directed to the contact person/s of the concerned party.



Republic of the Philippines
CARLOS HILADO MEMORIAL STATE UNIVERSITY
 Talisay City, Negros Occidental
 Mobile Phone Number: 0939 929 6624
bac.sec@chmsu.edu.ph

REQUEST FOR QUOTATION

Page 1 of 3

Date: MARCH 04, 2025

Quotation No. 25-055

Please quote your lowest price on the item/s listed below, stating the shortest time of delivery and submit your quotation duly signed by your representative not later than _____ in the return envelope attached herewith.

[Signature]
DR. ANDREW EUSEBIO S.TAN
 BAC Chairman

NOTE:

1. ALL ENTRIES MUST BE TYPEWRITTEN
2. DELIVERY PERIOD WITHIN 45 CALENDAR DAYS
3. WARRANTY SHALL BE FOR A PERIOD OF SIX (6) MONTHS FOR SUPPLIES & MATERIALS, ONE (1) YEAR FOR EQUIPMENT, FROM DATE OF ACCEPTANCE BY THE PROCURING ENTITY
4. PRICE VALIDITY SHALL BE FOR A PERIOD OF _____ CALENDAR DAYS
5. G-EPS REGISTRATION CERTIFICATE SHALL BE ATTACHED UPON SUBMISSION OF THE QUOTATION
6. BIDDERS SHALL SUBMIT ORIGINAL BROCHURES SHOWING CERTIFICATIONS OF THE PRODUCT BEING OFFERED

ITEM NO.	DESCRIPTION OF WORKS	QTY.	UNIT	MATERIAL COST		LABOR COST		TOTAL COST
				Unit Cost	Material Sub-Total Cost	Unit Cost	Labor Sub-Total Cost	
ONE (1) LOT								
LABOR AND MATERIALS FOR THE REHABILITATION OF GLOBAL LEARNING CAFE AT TALISAY CAMPUS								
SCOPE OF WORKS								
1.0	GENERAL REQUIREMENTS							
1.1	Mobilization and Demobilization							
1.2	Safety Occupational Hazards							
1.3	Removal, Chipping and Pull-out of Existing Floor Tiles							
1.4	Site Clearing, Cleaning & Hauling							
2.0	CONCRETING WORKS							
2.1	Application of Concrete Base Layer							
2.2	Application of White Terrazo Topping							
2.3	Buffing and Polishing							
3.0	MISCELLANEOUS WORKS							
BILL OF QUANTITIES								
1.0	GENERAL REQUIREMENTS							
1.1	Mobilization and Demobilization	1.00	lot					
1.2	Safety Occupational Hazards	1.00	lot					

Date

By

Released (BAC) _____

Returned (Supplier) _____

Printed Name/Signature

Tel. No./Cellphone No.

Date



Republic of the Philippines
CARLOS HILADO MEMORIAL STATE UNIVERSITY
 Talisay City, Negros Occidental
 Mobile Phone Number: 0939 929 6624
bac.sec@chmsu.edu.ph

REQUEST FOR QUOTATION

Page 2 of 3

Date: MARCH 04, 2025

Quotation No. 25-055

Please quote your lowest price on the item/s listed below, stating the shortest time of delivery and submit your quotation duly signed by your representative not later than _____ in the return envelope attached herewith.

for: 
DR. ANDREW EUSEBIO S. TAN
 BAC Chairman

NOTE:

1. ALL ENTRIES MUST BE TYPEWRITTEN
2. DELIVERY PERIOD WITHIN 45 CALENDAR DAYS
3. WARRANTY SHALL BE FOR A PERIOD OF SIX (6) MONTHS FOR SUPPLIES & MATERIALS, ONE (1) YEAR FOR EQUIPMENT, FROM DATE OF ACCEPTANCE BY THE PROCURING ENTITY
4. PRICE VALIDITY SHALL BE FOR A PERIOD OF _____ CALENDAR DAYS
5. G-EPS REGISTRATION CERTIFICATE SHALL BE ATTACHED UPON SUBMISSION OF THE QUOTATION
6. BIDDERS SHALL SUBMIT ORIGINAL BROCHURES SHOWING CERTIFICATIONS OF THE PRODUCT BEING OFFERED

ITEM NO.	DESCRIPTION OF WORKS	QTY.	UNIT	MATERIAL COST		LABOR COST		TOTAL COST
				Unit Cost	Material Sub-Total Cost	Unit Cost	Labor Sub-Total Cost	
1.3	Removal, Chipping and Pull-out of Existing Floor Tiles	1.00	lot					
1.4	Site Clearing, Cleaning & Hauling	1.00	lot					
	Sub-total, 1.0 (GENERAL REQUIREMENTS)							
2.0	CONCRETING WORKS							
2.1	Application of Concrete Base Layer (1 1/2")							
2.1.1	Portland Cement Type 1 (40 Kg)	60.00	bags					
2.1.2	3/4 " Coarse Aggregates	6.00	cu.m					
2.1.3	Fine Aggregates (Sand)	3.00	cu.m					
2.2	Application of White Terrazo Topping (3/4")							
2.2.1	White Cement (40 Kg)	30.00	bags					
2.2.2	1/8"-1/4" Coarse Aggregates	3.00	cu.m					
2.2.3	3/4" Stainless Steel Floor Trim	70.00	lm					
2.3	Buffing and Polishing							
2.3.1	Buffing and Polishing with containment enclosure and	140.00	sq.m					
	Sub-total, 2.0 (CONCRETING WORKS)							

Date

By

Released (BAC)

Returned (Supplier)

Printed Name/Signature

Tel. No./Cellphone No.

Date



Republic of the Philippines
CARLOS HILADO MEMORIAL STATE UNIVERSITY
 Talisay City, Negros Occidental
 Mobile Phone Number: 0939 929 6624
bac.sec@chmsu.edu.ph

REQUEST FOR QUOTATION

Date: MARCH 04, 2025
 Quotation No. 25-055

Please quote your lowest price on the item/s listed below, stating the shortest time of delivery and submit your quotation duly signed by your representative not later than _____ in the return envelope attached herewith.

[Signature]
DR. ANDREW EUSEBIO S.TAN
 BAC Chairman

NOTE:

1. ALL ENTRIES MUST BE TYPEWRITTEN
2. DELIVERY PERIOD WITHIN 45 CALENDAR DAYS
3. WARRANTY SHALL BE FOR A PERIOD OF SIX (6) MONTHS FOR SUPPLIES & MATERIALS, ONE (1) YEAR FOR EQUIPMENT, FROM DATE OF ACCEPTANCE BY THE PROCURING ENTITY
4. PRICE VALIDITY SHALL BE FOR A PERIOD OF _____ CALENDAR DAYS
5. G-EPS REGISTRATION CERTIFICATE SHALL BE ATTACHED UPON SUBMISSION OF THE QUOTATION
6. BIDDERS SHALL SUBMIT ORIGINAL BROCHURES SHOWING CERTIFICATIONS OF THE PRODUCT BEING OFFERED

ITEM NO.	DESCRIPTION OF WORKS	QTY.	UNIT	MATERIAL COST		LABOR COST		TOTAL COST
				Unit Cost	Material Sub-Total Cost	Unit Cost	Labor Sub-Total Cost	
3.0	MISCELLANEOUS WORKS							
3.1	FOR ALL OTHER ITEMS that are not included on listed Bill of Quantities in your Bid but tare deemed necessary for the completion of the works and the delivery of the project.	1.00	lot					
	Sub-total, 3.0 (MISCELLANEOUS WORKS)							
	PROJECT DURATION: 45 CALENDAR DAYS							
	Note: Attach Certificate of Site Inspection							
	A. TOTAL DIRECT COST							
	B. CONSUMABLES:							
	C. SUPERVISION AND ADMINISTRATION:							
	D. TOTAL INDIRECT COST (B+C):							
	E. TOTAL COST (A+D)							
	F. VAT (12% OF ITEM E):							
	GRAND TOTAL OF PROJECT COST:							
	*****NOTHING FOLLOWS*****							
	TOTAL ABC = Php 500,000.00							
	PROCUREMENT OF LABOR AND MATERIALS FOR THE REHABILITATION OF GLOBAL LEARNING CAFE AT TALISAY CAMPUS/J.J. MARQUEZ							
	PR# 25-084-0213 02-13-25							
	MDS 31-101-25-02 02-17-25							


Date _____ By _____

Released (BAC) _____
 Returned (Supplier) _____

Printed Name/Signature _____

Tel. No./Cellphone No. _____


Date _____

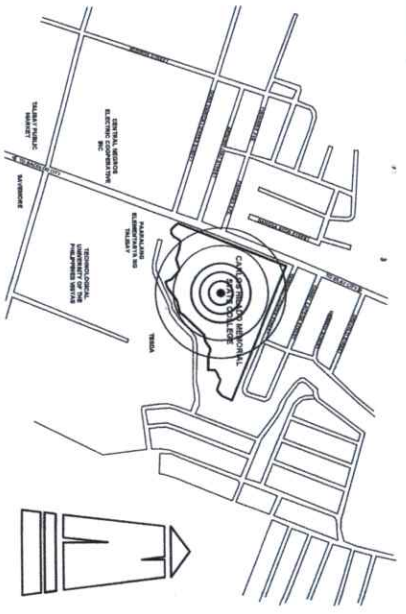

VICINITY MAP


SCALE: NTS

THE SITE

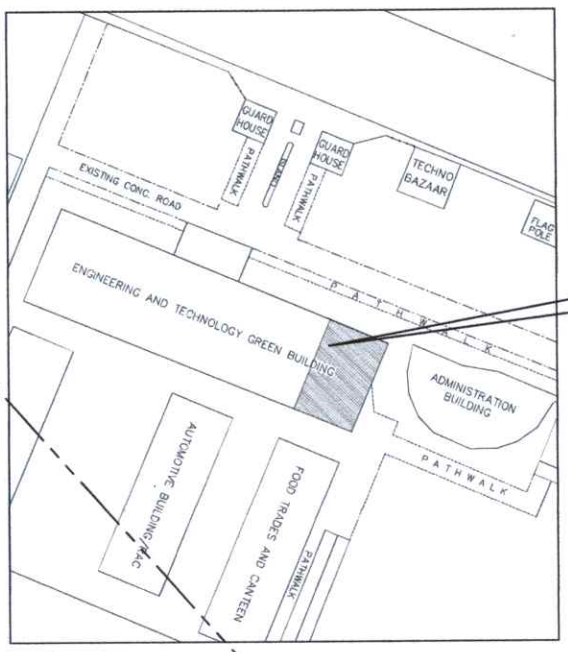


SITE DEVELOPMENT PLAN

SCALE: NTS

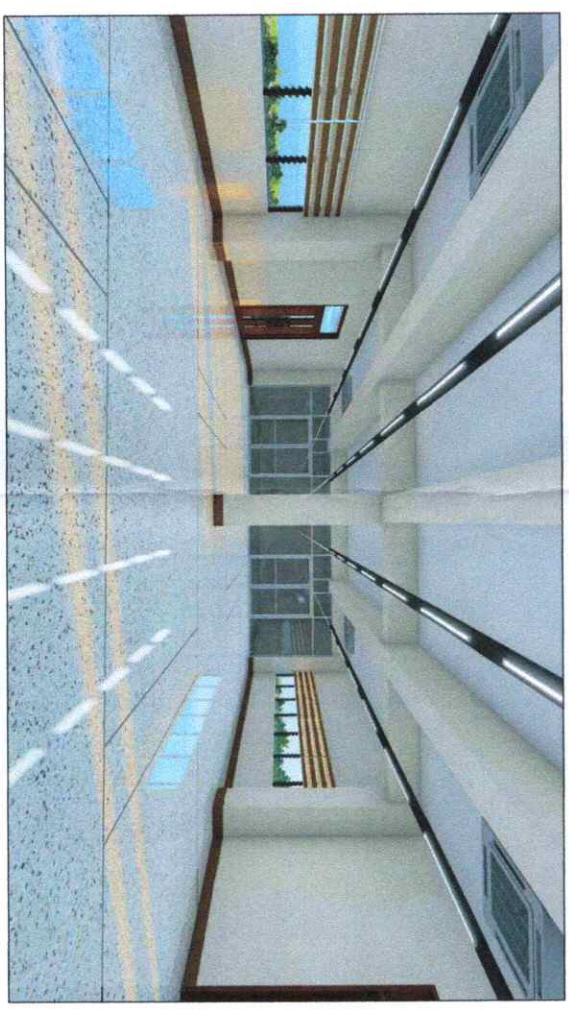


PERSPECTIVE

<p>Office of the Physical Plant Development and Management Republic of the Philippines CARLOS HILADO MEMORIAL STATE UNIVERSITY Hagonoy Occidental</p>	<p>PROJECT TITLE: REHABILITATION OF GLOBAL LEARNING CAFE FLOORING AT EIGS TALISAY MAIN CAMPUS</p>	<p>PREPARED BY: ARNEL L. LATURBAS UNIVERSITY DRAFTSMAN</p>	<p>CHECKED BY: ARNEL L. LATURBAS PROJECT DEVELOPMENT CONSULTANT II ENGR. GMAI UNIVERSITY OF THE PHILIPPINES</p>	<p> ENGR. JUN-JUN MARQUIS DIRECTOR PPMO</p>	<p> ROSALINDA S. TUVILLA, JD VICE PRESIDENT FOR ADMINISTRATION</p>	<p>APPROVED BY: NORBERTO P. MANGALABNAN, Ph.D SUC PRESIDENT III</p>	<p>SHEET NO: C PAGE NO: S</p>
--	---	---	---	--	---	--	--

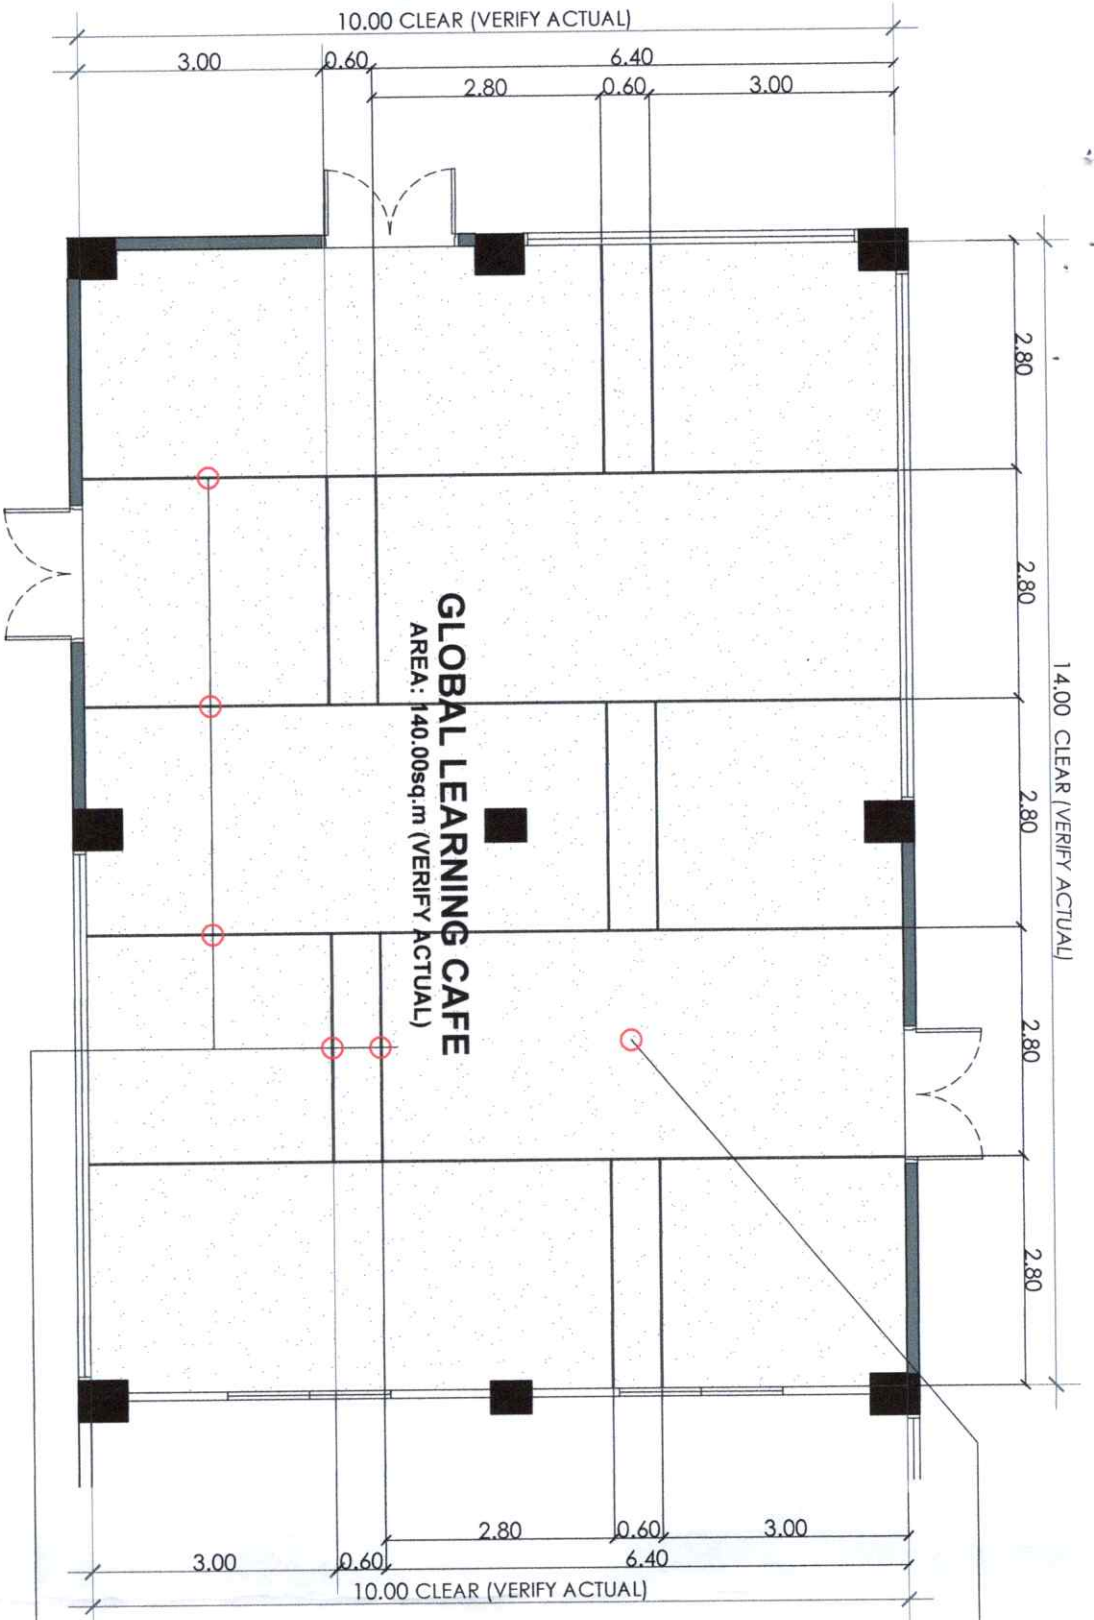


GLOBAL LEARNING CAFE FLOOR LAYOUT PLAN
 SCALE: 1:90m



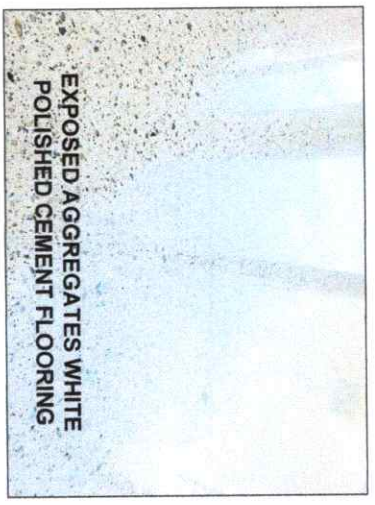

3mm-5mm EXPOSED AGGREGATES
 WHITE POLISHED CEMENT
 FLOORING WITH 3/4" INCH
 STAINLESS STEEL FLOOR TRIM IN
 BETWEEN (BUFFED, POLISHED AND
 WITH CEMENT HARDENER)

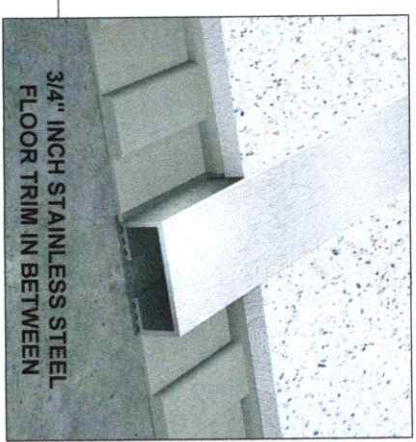

EXPOSED AGGREGATES WHITE
 POLISHED CEMENT FLOORING



3/4" INCH STAINLESS STEEL
 FLOOR TRIM IN BETWEEN

 Republic of the Philippines CARLOS HILADO MEMORIAL STATE UNIVERSITY Negros Occidental	PROJECT TITLE: REHABILITATION OF GLOBAL LEARNING CAFE FLOORING AT ERG TALSAY MAIN CAMPUS	PREPARED BY:  ARNEL R. LATORNAS UNIVERSITY DRAFTSMAN	CHECKED BY:  ENGR. ASAN V. C. SALDANO JR. PROJECT ENGINEER	APPROVED BY:  NORBERTO P. MANGULABNAN, Ph.D. SUC PRESIDENT	SHEET NO: A	PAGE NO: 1
	OFFICE OF THE PHYSICAL PLANNING AND MANAGEMENT	PROJECT LOCATION: TALSAY CAMPUS	UNIVERSITY DRAFTSMAN	ENGR. ASAN V. C. SALDANO JR. PROJECT ENGINEER	DIRECTOR PPMM	VICE PRESIDENT FOR ADMINISTRATION