



Bid Notice Abstract

Request for Quotation (RFQ)

Reference Number 11970282
Procuring Entity CARLOS HILADO MEMORIAL STATE UNIVERSITY
Title Procurement of Fabrication and Installation of Receptionist Counter at the Library of Binalbagan Campus
Area of Delivery Negros Occidental

Solicitation Number:	RFQ 25-167	Status	Pending
Trade Agreement:	Implementing Rules and Regulations		
Procurement Mode:	Negotiated Procurement - Small Value Procurement (Sec. 53.9)	Associated Components	2
Classification:	Goods	Bid Supplements	0
Category:	Fixtures		
Approved Budget for the Contract:	PHP 142,500.00	Document Request List	0
Delivery Period:	60 Day/s		
Client Agency:		Date Published	16/04/2025
Contact Person:	Rowena De la Vida Prado Administrative Assistant II Mabini Street Talisay City Negros Occidental Philippines 6115 63-34-7120005 Ext.142 63-939-9296624 bac.sec@chmsu.edu.ph	Last Updated / Time	15/04/2025 11:09 AM
		Closing Date / Time	23/04/2025 09:00 AM

Description

Republic of the Philippines
 CARLOS HILADO MEMORIAL STATE UNIVERSITY
 Talisay City, Negros Occidental
 Telephone: (0939) 929 6624
 bac.sec@chmsu.edu.ph

REQUEST FOR QUOTATION

Date: APRIL 14, 2025
 Quotation No. 25-167

Please quote your lowest price on the item/s listed below, stating the shortest time of delivery and submit your quotation duly signed by your representative not later than _____ in the return envelope attached herewith.

DR. ANDREW EUSEBIO S.TAN
 BAC Chairman

NOTE:

- ALL ENTRIES MUST BE TYPEWRITTEN
- DELIVERY PERIOD WITHIN 60 CALENDAR DAYS
- WARRANTY SHALL BE FOR A PERIOD OF SIX (6) MONTHS FOR SUPPLIES & MATERIALS, ONE (1) YEAR FOR EQUIPMENT, FROM DATE OF ACCEPTANCE BY THE PROCURING ENTITY
- PRICE VALIDITY SHALL BE FOR A PERIOD OF _____ CALENDAR DAYS

5. G-EPS REGISTRATION CERTIFICATE SHALL BE ATTACHED UPON SUBMISSION OF THE QUOTATION
6. BIDDERS SHALL SUBMIT ORIGINAL BROCHURES SHOWING CERTIFICATIONS OF THE PRODUCT BEING OFFERED

ITEM ITEM & DESCRIPTION QTY. UNIT UNIT PRICE TOTAL PRICE
NO. (Pls. indicate brand offered)
1 FABRICATION & INSTALLATION OF RECEPTIONIST 1 set
COUNTER

Note: Please visit the location and see attached plans and drawings as reference

TOTAL
*****Nothing Follows*****
TOTAL ABC = Php 142,500.00


PROCUREMENT OF LABOR AND MATERIALS FOR THE FABRICATION & INSTALLATION OF RECEPTIONIST COUNTER AT CHMSU LIBRARY AT BINALBAGAN CAMPUS/ L. BALILI (Librarian)
PR# 25-263-0318 03-18-25
INCOME 142-164-25-03 03-19-25

Line Items

Item No.	Product/Service Name	Description	Quantity	UOM	Budget (PHP)
1	Receptionist Counter	Fabrication and Installation	1	Set	142,500.00

Created by Rowena De la Vida Prado
Date Created 15/04/2025

The PhilGEPS team is not responsible for any typographical errors or misinformation presented in the system. PhilGEPS only displays information provided for by its clients, and any queries regarding the postings should be directed to the contact person/s of the concerned party.

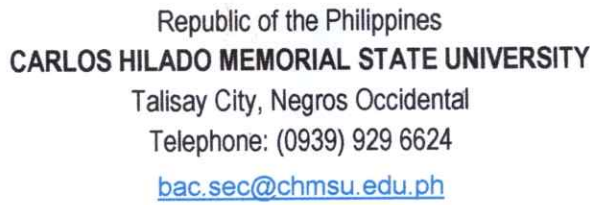

Date: APRIL 14, 2025
Quotation No. 25-167

DR. ANDREW EUSEBIO S.TAN
BAC Chairman


1. ALL ENTRIES MUST BE TYPEWRITTEN
2. DELIVERY PERIOD WITHIN 60 CALENDAR DAYS
3. WARRANTY SHALL BE FOR A PERIOD OF SIX (6) MONTHS FOR SUPPLIES & MATERIALS, ONE (1) YEAR FOR EQUIPMENT, FROM DATE OF ACCEPTANCE BY THE PROCURING ENTITY
4. PRICE VALIDITY SHALL BE FOR A PERIOD OF _____ CALENDAR DAYS
5. G-EPS REGISTRATION CERTIFICATE SHALL BE ATTACHED UPON SUBMISSION OF THE QUOTATION
6. BIDDERS SHALL SUBMIT ORIGINAL BROCHURES SHOWING CERTIFICATIONS OF THE PRODUCT BEING OFFERED

Date _____ By _____






Printed Name/Signature

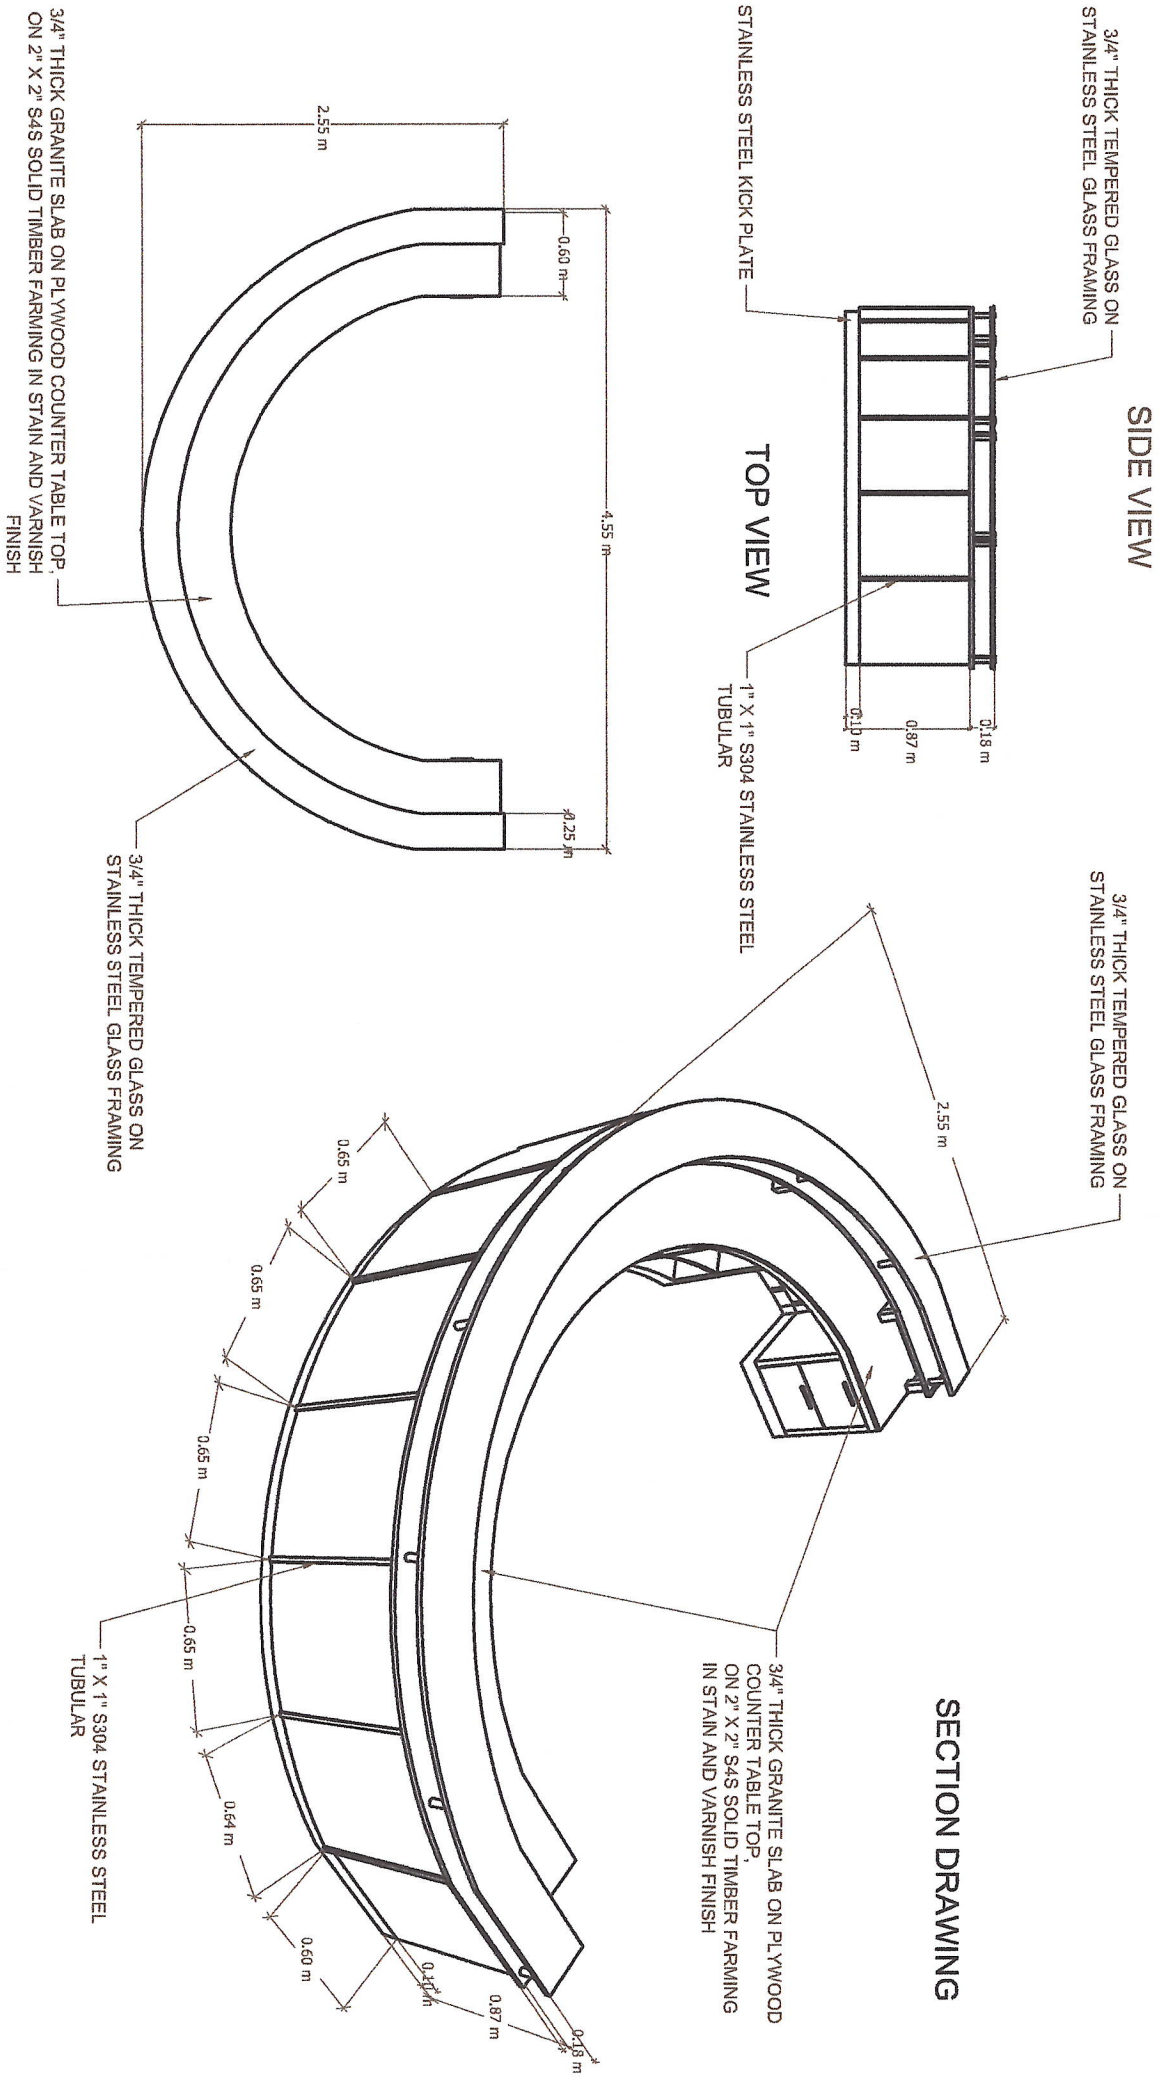
Tel. No./Cellphone No.

Date _____


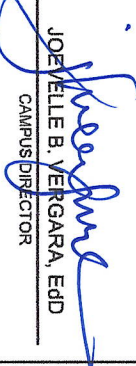
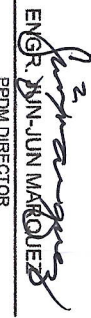

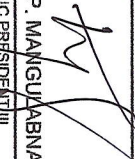



1
A2
SCALE
RECEPTIONIST COUNTER PLAN DETAIL
1:50 METERS

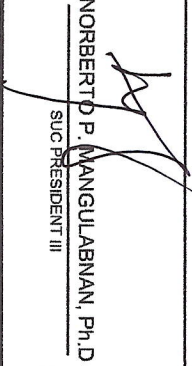PREPARED BY:  CARLOS HILADO MERORIAL Negros Occidental	PROJECT TITLE: FABRICATION & INSTALLATION OF RECEPTIONIST COUNTER AT CHMSU-LIBRARIES IN BINALBAGAN CAMPUS	ENDORSED BY:  JOE YELLE B. VERGARA, EDD CAMPUS DIRECTOR	CHECKED BY:  ENGR. JUN-JUN MARQUEZ PPDM DIRECTOR	RECOMMENDING APPROVAL:  ROSALINDA S. TUVILLA, J.D. VICE PRESIDENT FOR ADMINISTRATION	APPROVED BY:  NORBERTO P. MANGULABNAN, Ph.D. SUC PRESIDENT III	DRAWN BY: E. GAWARAN JR. & PPDM TALSAY CAMPUS DRAFTSMAN	CHECKED BY: LEONEL RAQUINEL, MAT CAMPUS PPDM COORDINATOR	SHEET NO. A-1
--	---	--	---	---	---	--	---	-------------------------

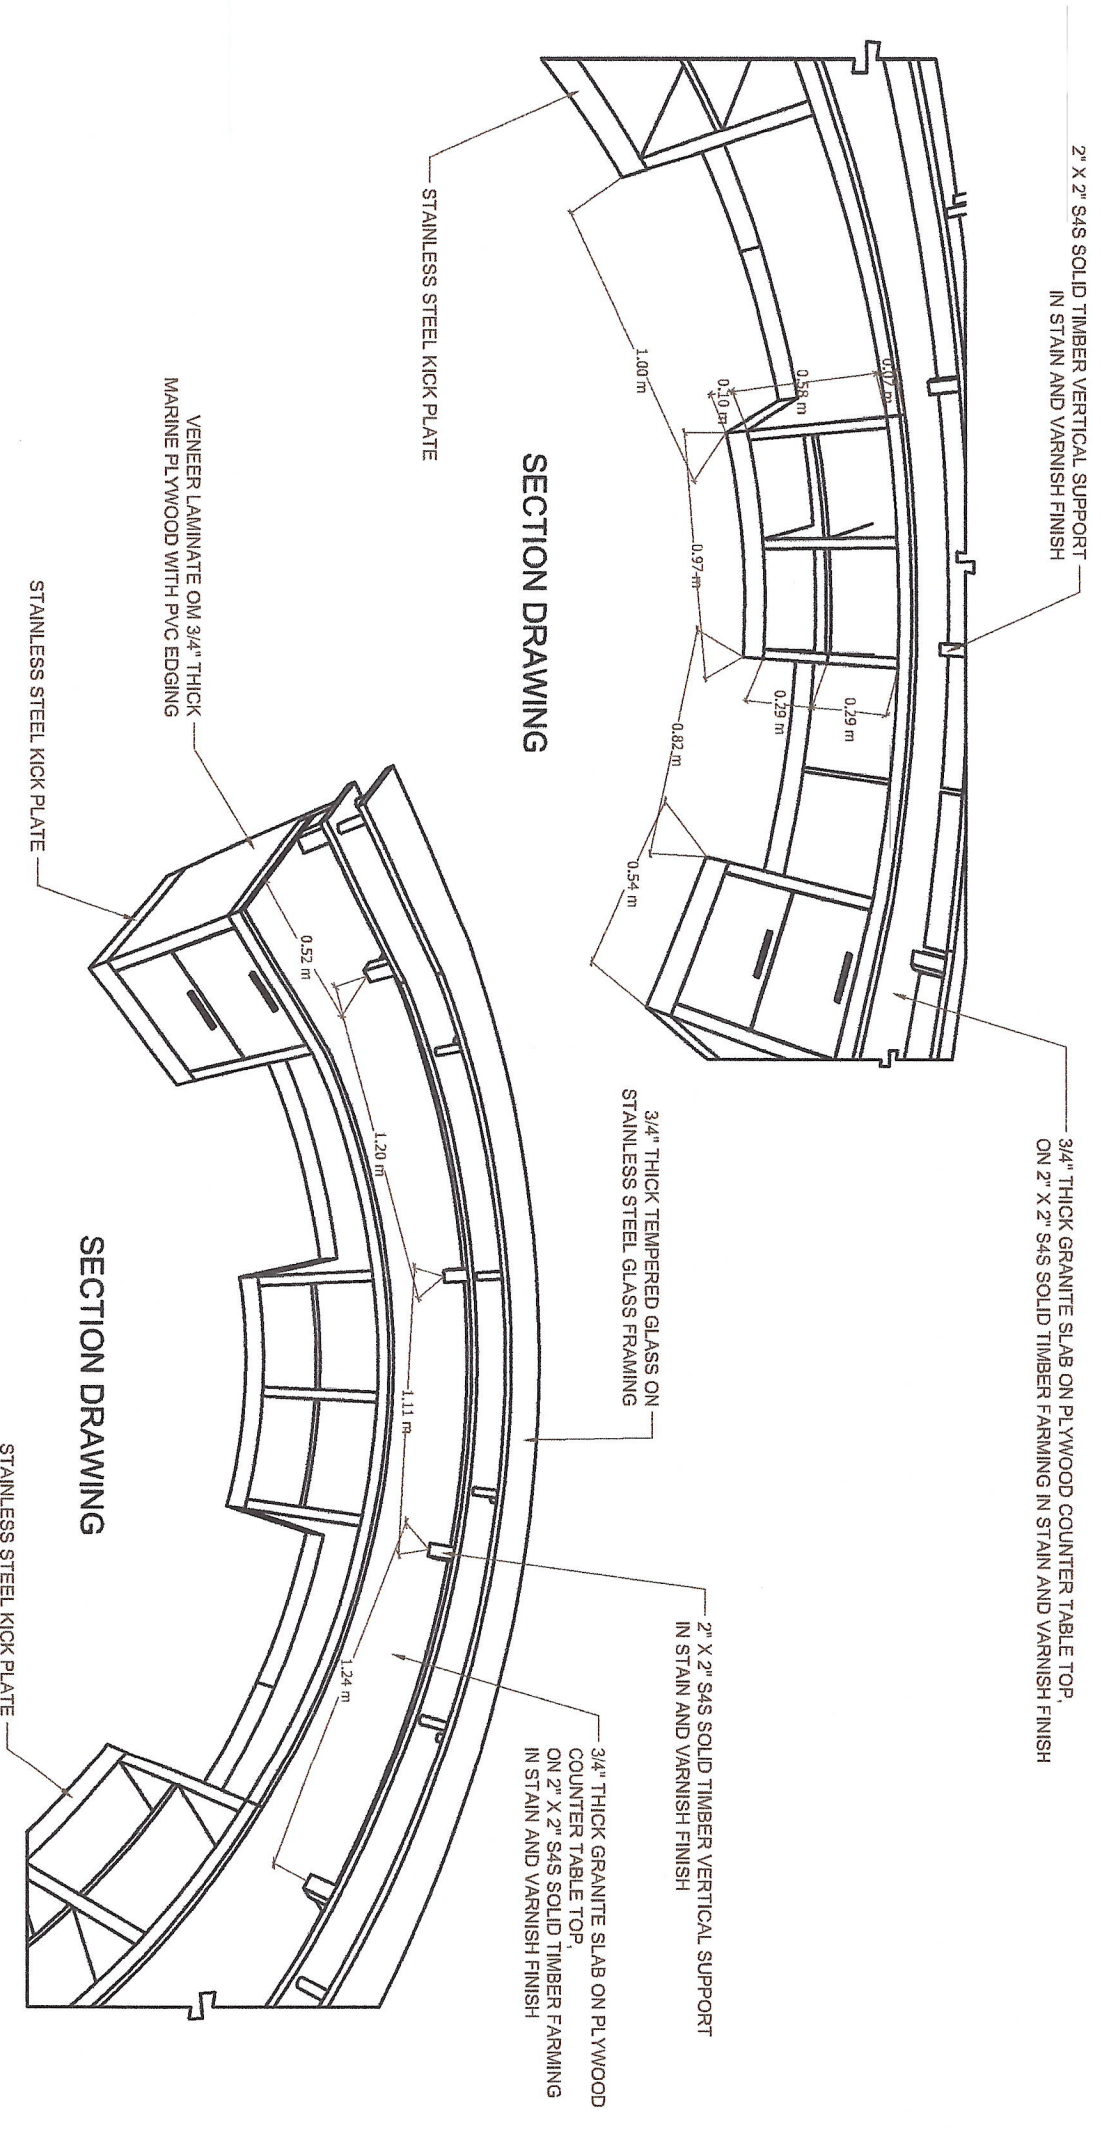

1
A2
SCALE
RECEPTIONIST COUNTER PLAN DETAIL
1:50 METERS

PREPARED BY: <div> CARLOS HILADO MERORIAL Negros Occidental</div>	PROJECT TITLE: FABRICATION & INSTALLATION OF RECEPTIONIST COUNTER AT CHIMSUL-LIBRARIES IN BINALBAGAN CAMPUS	ENDORSED BY: <div> JOE VELLE B. VERGARA, EDD CAMPUS DIRECTOR</div>	CHECKED BY: <div> ENGR. BIN-JUN MARQUEZ PPDM DIRECTOR</div>	RECOMMENDING APPROVAL: <div> ROSALINDA S. TUVILLA, J.D. VICE PRESIDENT FOR ADMINISTRATION</div>	APPROVED BY: <div> NORBERTO P. MANGUMABAN, Ph.D. SUC PRESIDENT III</div>	DRAWN BY: E. GAVARAN JR. & PPDM TALSAN CHECKED BY:  LEOY H. RAQUINEL, MAT CAMPUS PPDM COORDINATOR	SHEET NO. A-2
--	---	--	---	---	--	--	-------------------------