



Bid Notice Abstract

Request for Quotation (RFQ)

Reference Number 12236976
Procuring Entity CARLOS HILADO MEMORIAL STATE UNIVERSITY
Title Procurement of Fabrication and Installation of Receptionist Counter at the Library - Binalbagan Campus
Area of Delivery Negros Occidental

Solicitation Number:	RFQ 25-361	Status	Pending
Trade Agreement:	Implementing Rules and Regulations	Associated Components	2
Procurement Mode:	Negotiated Procurement - Small Value Procurement (Sec. 53.9)	Bid Supplements	0
Classification:	Goods	Document Request List	0
Category:	Furniture	Date Published	19/07/2025
Approved Budget for the Contract:	PHP 250,000.00	Last Updated / Time	18/07/2025 11:35 AM
Delivery Period:	60 Day/s	Closing Date / Time	28/07/2025 09:00 AM
Client Agency:			
Contact Person:	Rowena De la Vida Prado Administrative Assistant II Mabini Street Talisay City Negros Occidental Philippines 6115 63-34-7120005 Ext.142 63-939-9296624 bac.sec@chmsu.edu.ph		

Description

Republic of the Philippines
 CARLOS HILADO MEMORIAL STATE UNIVERSITY
 Talisay City, Negros Occidental
 Mobile Phone Number: (0939) 929 6624
 bac.sec@chmsu.edu.ph

REQUEST FOR QUOTATION

Date: JULY 17, 2025
 Quotation No.: 25-361

Please quote your lowest price on the item/s listed below, stating the shortest time of delivery and submit your quotation duly signed by your representative not later than _____ in the return envelope attached herewith.

DR. ANDREW EUSEBIO S.TAN
 BAC Chairman

NOTE:

1. ALL ENTRIES MUST BE TYPEWRITTEN
2. DELIVERY PERIOD WITHIN 60 CALENDAR DAYS
3. WARRANTY SHALL BE FOR A PERIOD OF SIX (6) MONTHS FOR SUPPLIES & MATERIALS, ONE (1) YEAR FOR EQUIPMENT, FROM DATE OF ACCEPTANCE BY THE PROCURING ENTITY
4. PRICE VALIDITY SHALL BE FOR A PERIOD OF _____ CALENDAR DAYS

5. G-EPS REGISTRATION CERTIFICATE SHALL BE ATTACHED UPON SUBMISSION OF THE QUOTATION
 6. BIDDERS SHALL SUBMIT ORIGINAL BROCHURES SHOWING CERTIFICATIONS OF THE PRODUCT BEING OFFERED

ITEM ITEM & DESCRIPTION QTY. UNIT UNIT PRICE TOTAL PRICE
 NO. (Pls. indicate brand offered)
 1 FABRICATION AND INSTALLATION OF RECEPTIONIST 1 unit
 COUNTER AT CHMSU-LIBRARY- BINALBAGAN

Note: Please see attached Detailed Drawing Plans

TOTAL

*****Nothing Follows*****

TOTAL ABC = Php 250,000.00

PROCUREMENT OF FABRICATION AND INSTALLATION OF RECEPTIONIST COUNTER AT LIBRARY - BINALBAGAN

CAMPUS /L. BALILI (Librarian)

PR# 25-723-0702 07-02-25

INCOME 486-164-25-07 07-03-25

Line Items

Item No.	Product/Service Name	Description	Quantity	UOM	Budget (PHP)
1	Receptionist Counter	Fabrication and Installation	1	Unit	250,000.00

Created by Rowena De la Vida Prado

Date Created 18/07/2025

The PhilGEPS team is not responsible for any typographical errors or misinformation presented in the system. PhilGEPS only displays information provided for by its clients, and any queries regarding the postings should be directed to the contact person/s of the concerned party.



Republic of the Philippines
CARLOS HILADO MEMORIAL STATE UNIVERSITY
Talisay City, Negros Occidental
Mobile Phone Number: (0939) 929 6624
bac.sec@chmsu.edu.ph

REQUEST FOR QUOTATION

Date: JULY 17, 2025
Quotation No.: 25-361

Please quote your lowest price on the item/s listed below, stating the shortest time of delivery and submit your quotation duly signed by your representative not later than _____ in the return envelope attached herewith.

DR. ANDREW EUSEBIO S.TAN
BAC Chairman

NOTE:

1. ALL ENTRIES MUST BE TYPEWRITTEN
2. DELIVERY PERIOD WITHIN 60 CALENDAR DAYS
3. WARRANTY SHALL BE FOR A PERIOD OF SIX (6) MONTHS FOR SUPPLIES & MATERIALS, ONE (1) YEAR FOR EQUIPMENT, FROM DATE OF ACCEPTANCE BY THE PROCURING ENTITY
4. PRICE VALIDITY SHALL BE FOR A PERIOD OF _____ CALENDAR DAYS
5. G-EPS REGISTRATION CERTIFICATE SHALL BE ATTACHED UPON SUBMISSION OF THE QUOTATION
6. BIDDERS SHALL SUBMIT ORIGINAL BROCHURES SHOWING CERTIFICATIONS OF THE PRODUCT BEING OFFERED

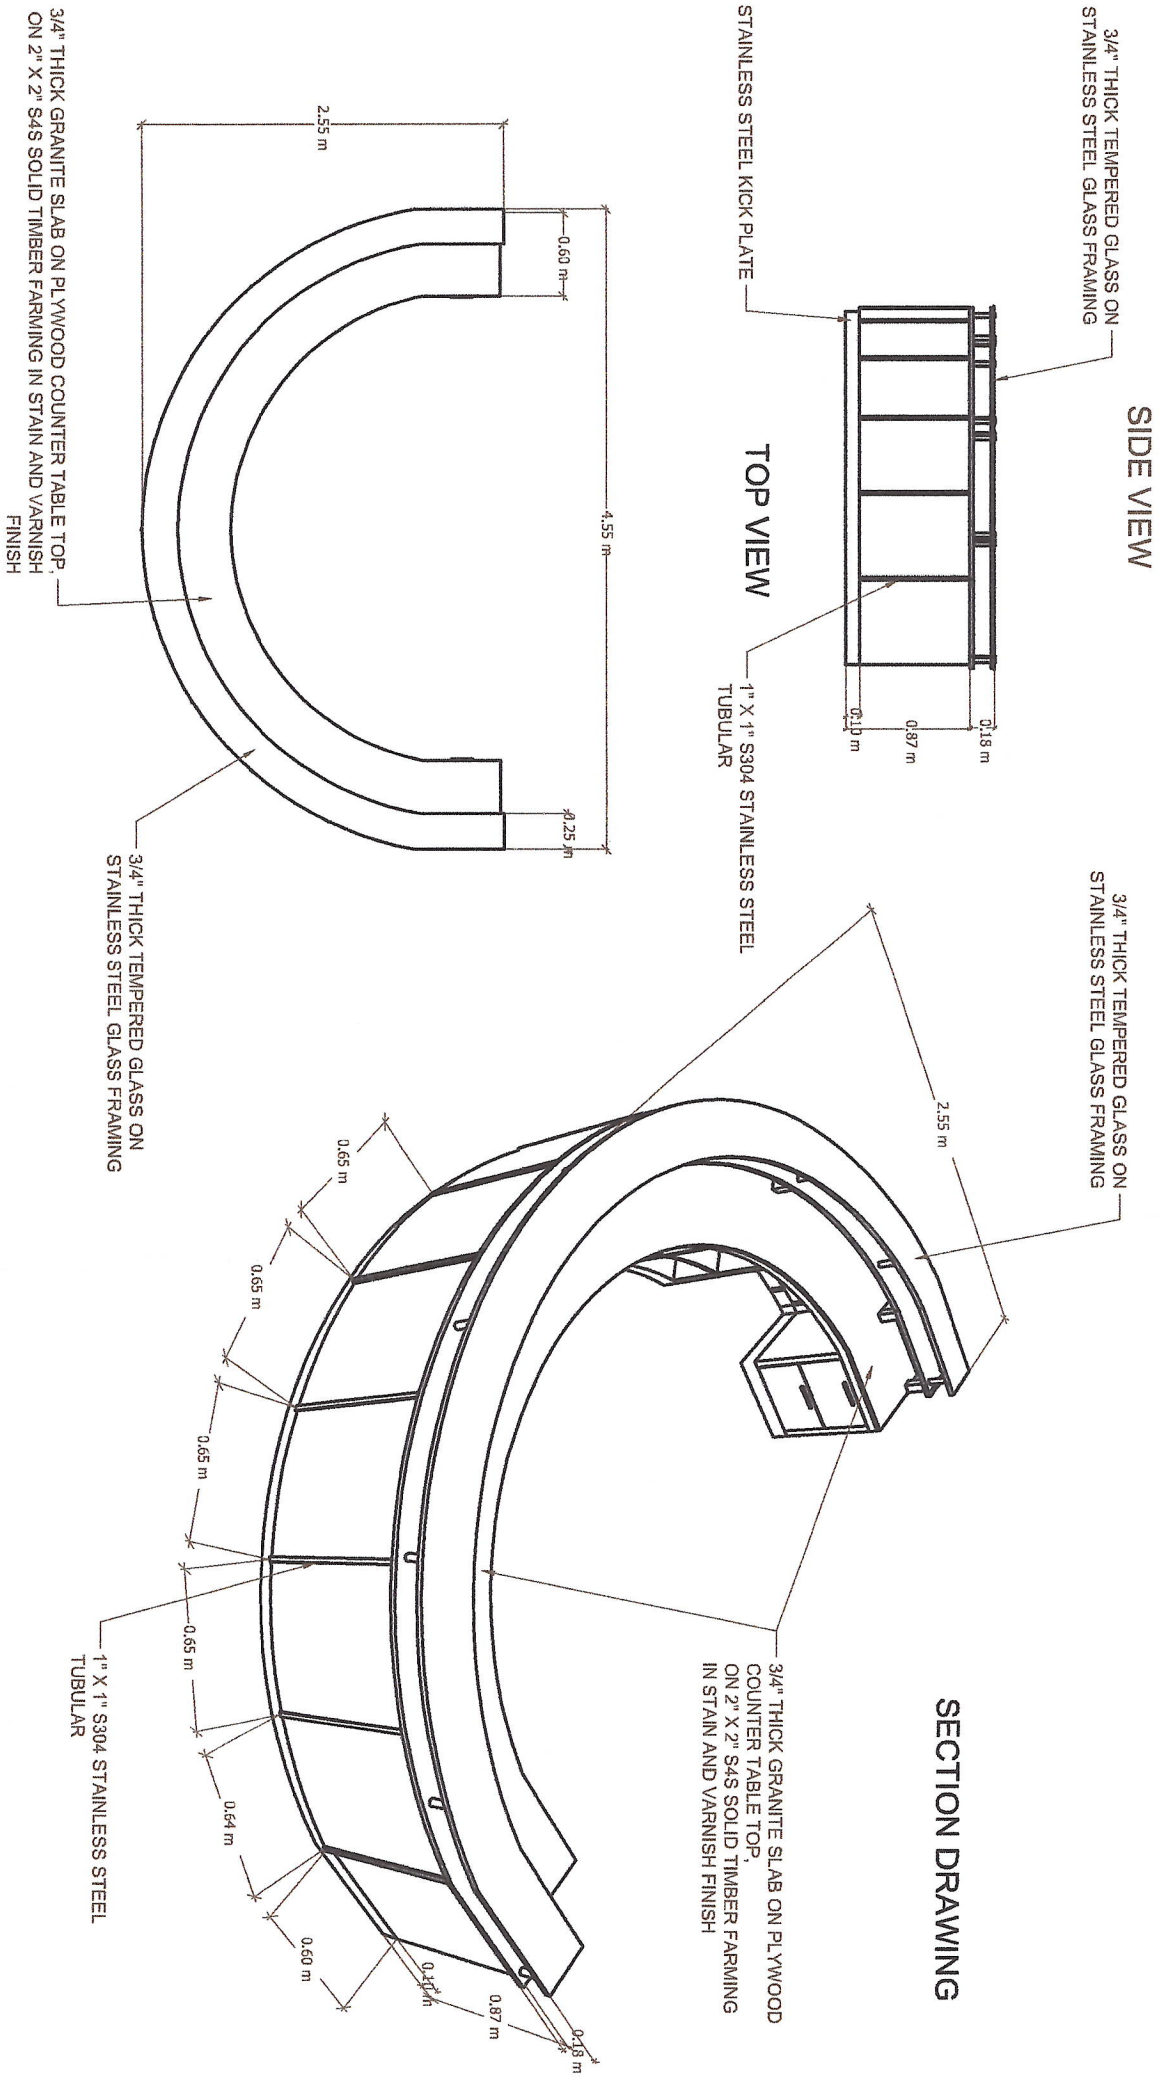
[illegible]

	Date	By
Released (BAC)	_____	_____
Returned (Supplier)	_____	_____





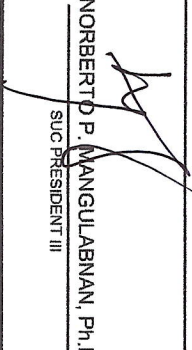

Printed Name/Signature

Tel. No./Cellphone No.

Date



1
A2
SCALE
RECEPTIONIST COUNTER PLAN DETAIL
1:50 METERS

PREPARED BY:  CARLOS HILADO MERORIAL Negros Occidental	PROJECT TITLE: FABRICATION & INSTALLATION OF RECEPTIONIST COUNTER AT CHMSU-LIBRARIES IN BINALBAGAN CAMPUS	ENDORSED BY:  JOE YELLE B. VERGARA, EDD CAMPUS DIRECTOR	CHECKED BY:  ENGR. JUN-JUN MARQUEZ PPDM DIRECTOR	RECOMMENDING APPROVAL:  ROSALINDA S. TUVILLA, J.D. VICE PRESIDENT FOR ADMINISTRATION	APPROVED BY:  NORBERTO P. MANGULABNAN, Ph.D. SUC PRESIDENT III	DRAWN BY: E. GAWARAN JR. & PPDM TALSAY CAMPUS DRAFTSMAN	CHECKED BY:  LEONEL A. RAGONE, MAT CAMPUS PPDM COORDINATOR	SHEET NO. A-1
--	---	--	---	---	---	--	---	-------------------------

