



## Bid Notice Abstract

### Request for Quotation (RFQ)

**Reference Number** 12530198  
**Procuring Entity** CARLOS HILADO MEMORIAL STATE UNIVERSITY  
**Title** Procurement of Fabrication and Installation of Bookshelves for the Library at Binalbagan Campus  
**Area of Delivery** Negros Occidental

<b>Solicitation Number:</b>	RFQ 25-560	<b>Status</b>	<b>Active</b>
<b>Trade Agreement:</b>	Implementing Rules and Regulations	<b>Associated Components</b>	1
<b>Procurement Mode:</b>	Negotiated Procurement - Small Value Procurement (Sec. 53.9)	<b>Bid Supplements</b>	0
<b>Classification:</b>	Goods	<b>Document Request List</b>	1
<b>Category:</b>	Furniture	<b>Date Published</b>	29/10/2025
<b>Approved Budget for the Contract:</b>	PHP 145,000.00	<b>Last Updated / Time</b>	29/10/2025 00:00 AM
<b>Delivery Period:</b>	15 Day/s	<b>Closing Date / Time</b>	03/11/2025 09:00 AM
<b>Client Agency:</b>			
<b>Contact Person:</b>	Rowena De la Vida Prado Administrative Assistant II Mabini Street Talisay City Negros Occidental Philippines 6115 63-34-7120005 Ext.142 63-939-9296624 bac.sec@chmsu.edu.ph		

#### Description

Republic of the Philippines  
 CARLOS HILADO MEMORIAL STATE UNIVERSITY  
 Talisay City, Negros Occidental  
 Mobile Phone Number: (0920) 583 3086  
 bac.sec@chmsu.edu.ph

#### REQUEST FOR QUOTATION

Date: OCTOBER 23, 2025  
 Quotation No.: 25-560

Please quote your lowest price on the item/s listed below, stating the shortest time of delivery and submit your quotation duly signed by your representative not later than \_\_\_\_\_ in the return envelope attached herewith.

DR. MA. RIZA T. MANALO  
 BAC Chairperson

#### NOTE:

1. ALL ENTRIES MUST BE TYPEWRITTEN
2. DELIVERY PERIOD WITHIN 15 CALENDAR DAYS
3. WARRANTY SHALL BE FOR A PERIOD OF SIX (6) MONTHS FOR SUPPLIES & MATERIALS, ONE (1) YEAR FOR EQUIPMENT, FROM DATE OF ACCEPTANCE BY THE PROCURING ENTITY
4. PRICE VALIDITY SHALL BE FOR A PERIOD OF \_\_\_\_\_ CALENDAR DAYS

5. G-EPS REGISTRATION CERTIFICATE SHALL BE ATTACHED UPON SUBMISSION OF THE QUOTATION  
 6. BIDDERS SHALL SUBMIT ORIGINAL BROCHURES SHOWING CERTIFICATIONS OF THE PRODUCT BEING OFFERED

**ITEM ITEM & DESCRIPTION QTY. UNIT UNIT PRICE TOTAL PRICE**

NO. (Pls. indicate brand offered)

1 ONE (1) LOT- FABRICATION AND INSTALLATION OF 1 lot

BOOKSHELF- BINALBAGAN CAMPUS

- BOOKSHELF (SINGLE FACE), 3 Pieces, 3/4 thick, Laminated marine plywood, ; Melamine board, stipple finish, cratch free, color honey, with Complete hardware and accessories, with PVC Edging; Dimension: H-140cm X D-25cm X W-120cm  
 - BOOKSHELF (DOUBLE FACE), 3 Pieces, 3/4 thick, Laminated Marine plywood, ; Melamine board, stipple finish, cratch free, color honey, with Complete hardware and accessories, with PVC Edging; Dimension: H-140cm X D-25cm X W-120cm

Note: Please see attach Schedule of Furniture & detail Plan

TOTAL

\*\*\*\*\*Nothing Follows\*\*\*\*\*

TOTAL ABC = Php 145,000.00

PROCUREMENT OF FABRICATION AND INSTALLATION OF BOOKSHELF FOR THE CAMPUS LIBRARY AT BINALBAGAN CAMPUS- /L. BALILI (HEAD LIBRARIAN)

PR# 25-906-0911 09-11-25

INCOME 654-164-25-10 10-08-25

**Line Items**

Item No.	Product/Service Name	Description	Quantity	UOM	Budget (PHP)
1	ONE (1) LOT	Bookshelves	1	Lot	145,000.00

**Created by** Rowena De la Vida Prado

**Date Created** 27/10/2025

The PhilGEPS team is not responsible for any typographical errors or misinformation presented in the system. PhilGEPS only displays information provided for by its clients, and any queries regarding the postings should be directed to the contact person/s of the concerned party.



Republic of the Philippines  
**CARLOS HILADO MEMORIAL STATE UNIVERSITY**  
Talisay City, Negros Occidental  
Mobile Phone Number: (0920) 583 3086  
[bac.sec@chmsu.edu.ph](mailto:bac.sec@chmsu.edu.ph)

**REQUEST FOR QUOTATION**

Date: OCTOBER 23, 2025  
Quotation No.: 25-560

Please quote your lowest price on the item/s listed below, stating the shortest time of delivery and submit your quotation duly signed by your representative not later than \_\_\_\_\_ in the return envelope attached herewith.

DR. MA. RIZA T. MANALO  
BAC Chairperson

- NOTE:
- 1. ALL ENTRIES MUST BE TYPEWRITTEN
  - 2. DELIVERY PERIOD WITHIN 15 CALENDAR DAYS
  - 3. WARRANTY SHALL BE FOR A PERIOD OF SIX (6) MONTHS FOR SUPPLIES & MATERIALS, ONE (1) YEAR FOR EQUIPMENT, FROM DATE OF ACCEPTANCE BY THE PROCURING ENTITY
  - 4. PRICE VALIDITY SHALL BE FOR A PERIOD OF \_\_\_\_\_ CALENDAR DAYS
  - 5. G-EPIS REGISTRATION CERTIFICATE SHALL BE ATTACHED UPON SUBMISSION OF THE QUOTATION
  - 6. BIDDERS SHALL SUBMIT ORIGINAL BROCHURES SHOWING CERTIFICATIONS OF THE PRODUCT BEING OFFERED

ITEM NO.	ITEM & DESCRIPTION (Pls. indicate brand offered)	QTY.	UNIT	UNIT PRICE	TOTAL PRICE
1	<b>ONE (1) LOT- FABRICATION AND INSTALLATION OF BOOKSHELF- BINALBAGAN CAMPUS</b>	1	lot		
	- <b>BOOKSHELF (SINGLE FACE)</b> , 3 Pieces, 3/4 thick, Laminated marine plywood, ; Melamine board, stipple finish, cratch free, color honey, with Complete hardware and accessories, with PVC Edging; Dimension: H-140cm X D-25cm X W-120cm				
	- <b>BOOKSHELF (DOUBLE FACE)</b> , 3 Pieces, 3/4 thick, Laminated Marine plywood, ; Melamine board, stipple finish, cratch free, color honey, with Complete hardware and accessories, with PVC Edging; Dimension: H-140cm X D-25cm X W-120cm				
	<i>Note: Please see attach Schedule of Furniture &amp; detail Plan</i>				
	<b>TOTAL</b>				
	<b>*****Nothing Follows*****</b>				
	<b>TOTAL ABC = Php 145,000.00</b>				
	<b>PROCUREMENT OF FABRICATION AND INSTALLATION OF BOOKSHELF FOR THE CAMPUS LIBRARY AT BINALBAGAN CAMPUS- /L. BALILI (HEAD LIBRARIAN)</b>				
	PR# 25-906-0911 09-11-25				
	INCOME 654-164-25-10 10-08-25				

Released (BAC) \_\_\_\_\_  
Returned (Supplier) \_\_\_\_\_

Date \_\_\_\_\_ By \_\_\_\_\_


Printed Name/Signature \_\_\_\_\_  
Tel. No./Cellphone No. \_\_\_\_\_  
Date \_\_\_\_\_






Republic of the Philippines  
CARLOS HILADO MEMORIAL STATE UNIVERSITY  
Talisay City, Negros Occidental


PROJECT TITLE: Fabrication and Installation of Book Shelf Furniture for the Library in Binalbagan Campus

SCHEDULE OF FURNITURE						
DESCRIPTION	DIMENSION	QUANTITY	PRICE	TOTAL	LOCATION	REMARKS
Fabrication and Installation of Book Shelf Furniture for the Library (Customized)	 1.20m (L) x 1.40m (H) x 0.50m (W) (See Plan Detail)	1 LOT	P 145,000.00	P 145,000.00	CHMSU Binalbagan Campus - Library	Laminated Marine Plywood with PVC Edging (See Plan Detail)
Scope of Works: Fabrication, assembly and installation of complete hardware and accessories. (see attached drawing)				TOTAL COST:	P 145,000.00	

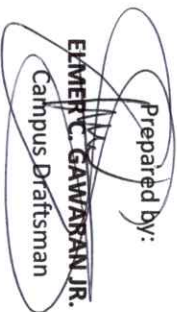Prepared by:  
  
ELMER C. GAWARAN JR.  
Campus Draftsman

Checked by:  
  
VINCENT T. BAÑON  
PPDM Coordinator, Binalbagan Campus


Checked by:  
  
AR. AERIAL MARTS JUSLAT  
Project Development Officer II

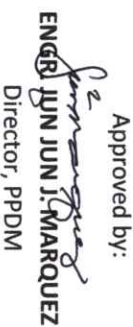Approved by:  
  
ENGR. JUN JUN J. MARQUEZ  
Director, PPDM



**1 SITE VICINITY MAP**  
SCALE NOT TO SCALE


THE SITE

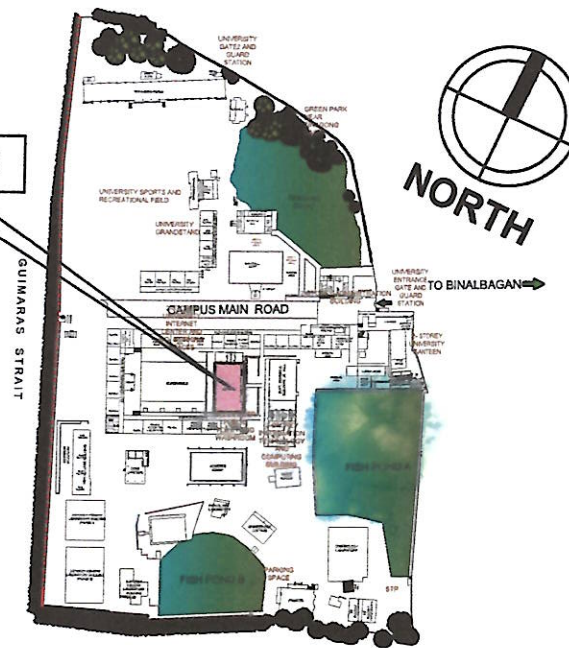

**2 SITE DEVELOPMENT PLAN**  
SCALE NOT TO SCALE





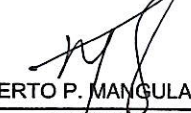

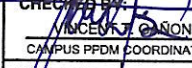
**TABLE OF CONTENTS**

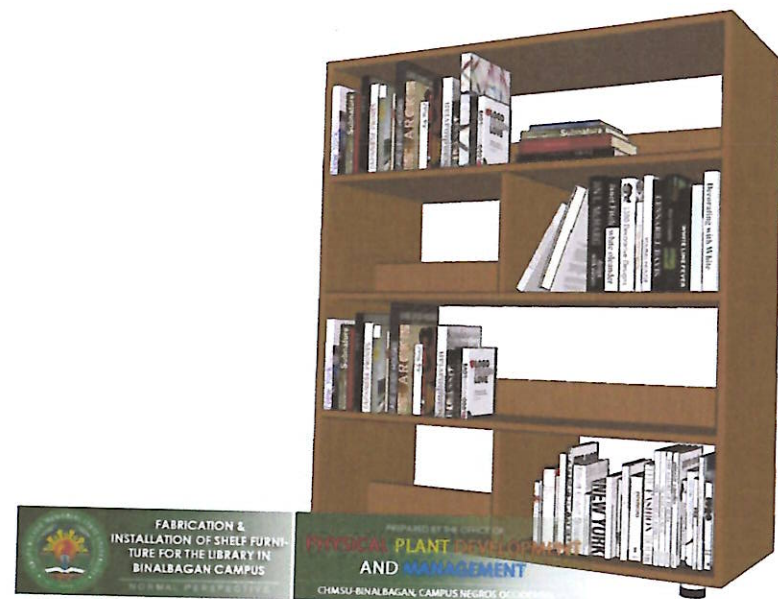SHEET	TITLE
	ARCHITECTURAL
CS	SITE VICINITY MAP
CS	SITE DEVELOPMENT MAP
CS	NORMAL PERSPECTIVE
A-1	NORMAL PERSPECTIVE
A-1	DOUBLE FACE TOP VIEW
A-1	DOUBLE FACE SECTION - (A)
A-1	DOUBLE FACE SECTION - (B)
A-2	NORMAL PERSPECTIVE
A-2	SINGLE FACE TOP VIEW
A-2	SINGLE FACE SECTION - (A)
A-2	SINGLE FACE SECTION - (B)




**3 NORMAL PERSPECTIVE**  
SCALE NOT TO SCALE

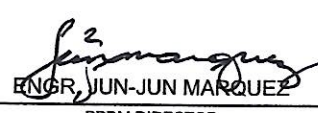


<b>PREPARED BY:</b>  Republic of the Philippines <b>CARLOS HILADO MERORIAL STATE UNIVERSITY</b> Negros Occidental OFFICE OF THE PHYSICAL PLANT DEVELOPMENT AND MANAGEMENT	<b>PROJECT TITLE:</b> FABRICATION & INSTALLATION OF BOOK SHELF FURNITURE FOR THE LIBRARY IN BINALBAGAN CAMPUS <b>LOCATION:</b> CHMSU-BINALBAGAN, CAMPUS NEGROS OCCIDENTAL	<b>ENDORSED BY:</b>  JOEVELLE B. VERGARA, EdD CAMPUS DIRECTOR	<b>CHECKED BY:</b>  RINO R. JUN-JUN MARQUEZ PPDM DIRECTOR	<b>RECOMMENDING APPROVAL:</b>  ROSALINDA S. TUVILLA, J.D. VICE PRESIDENT FOR ADMINISTRATION	<b>APPROVED BY:</b>  NORBERTO P. MANGULABNAN, Ph.D. SUC PRESIDENT III	<b>DRAWN BY:</b>  ELMER Z. CANAN CAMPUS DRAFTSMAN <b>CHECKED BY:</b>  VINCENT J. CANAN CAMPUS PPDM COORDINATOR <b>SHEET NO.</b> CS
---	--	---	---	---	---	---




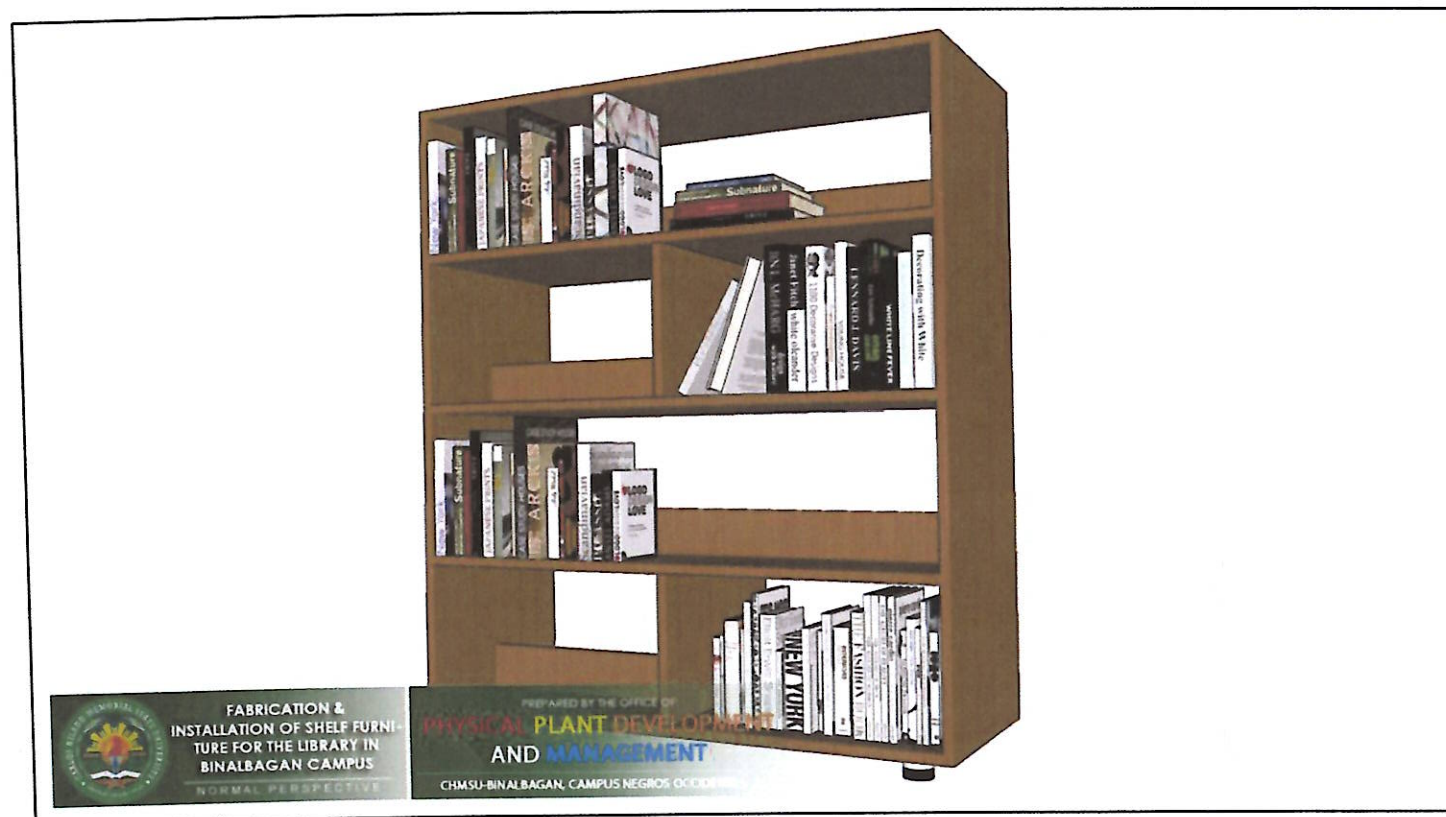


**1 NORMAL PERSPECTIVE**  
SCALE NOT TO SCALE

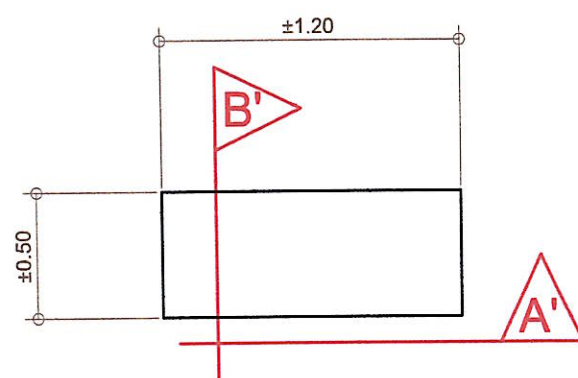

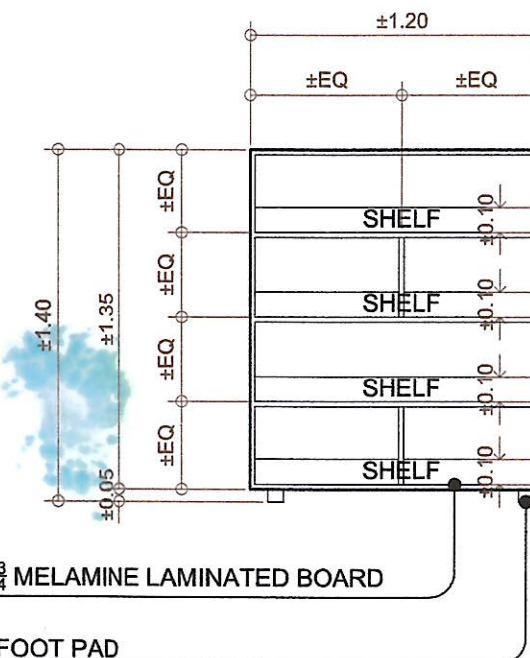


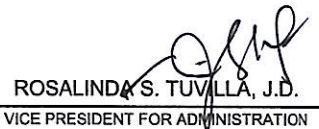
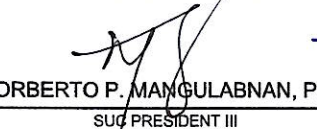
**2 DOUBLE FACE SHELF TOP VIEW**  
SCALE 1:30 METERS

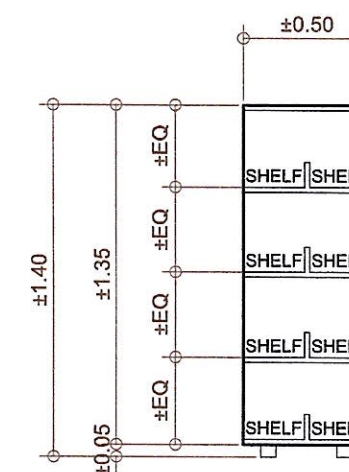


**3 DOUBLE FACE SHELF SECTION - (A)**  
SCALE 1:30 METERS




**4 DOUBLE FACE SHELF SECTION - (B)**  
SCALE 1:30 METERS

<b>PREPARED BY:</b>  Republic of the Philippines <b>CARLOS HILADO MERORIAL STATE UNIVERSITY</b> Negros Occidental OFFICE OF THE PHYSICAL PLANT DEVELOPMENT AND MANAGEMENT	<b>PROJECT TITLE:</b> FABRICATION & INSTALLATION OF BOOK SHELF FURNITURE FOR THE LIBRARY IN BINALBAGAN CAMPUS <b>LOCATION:</b> CHMSU-BINALBAGAN, CAMPUS NEGROS OCCIDENTAL	<b>ENDORSED BY:</b>  JOEVELLE B. VERGARA, EdD CAMPUS DIRECTOR	<b>CHECKED BY:</b>  ENGR. JUN-JUN MARQUEZ PPDM DIRECTOR	<b>RECOMMENDING APPROVAL:</b>  ROSALINDA S. TUVILLA, J.D. VICE PRESIDENT FOR ADMINISTRATION	<b>APPROVED BY:</b>  NORBERTO P. MANGULABNAN, Ph.D. SUC PRESIDENT III	<b>DRAWN BY:</b> ELMER C. GAWARAN JR. CAD/DRAFTSMAN <b>CHECKED BY:</b> VINCENT T. GANON CAMPUS PPDM COORDINATOR <b>SHEET NO.</b> A-1
---	--	---	---	---	---	---




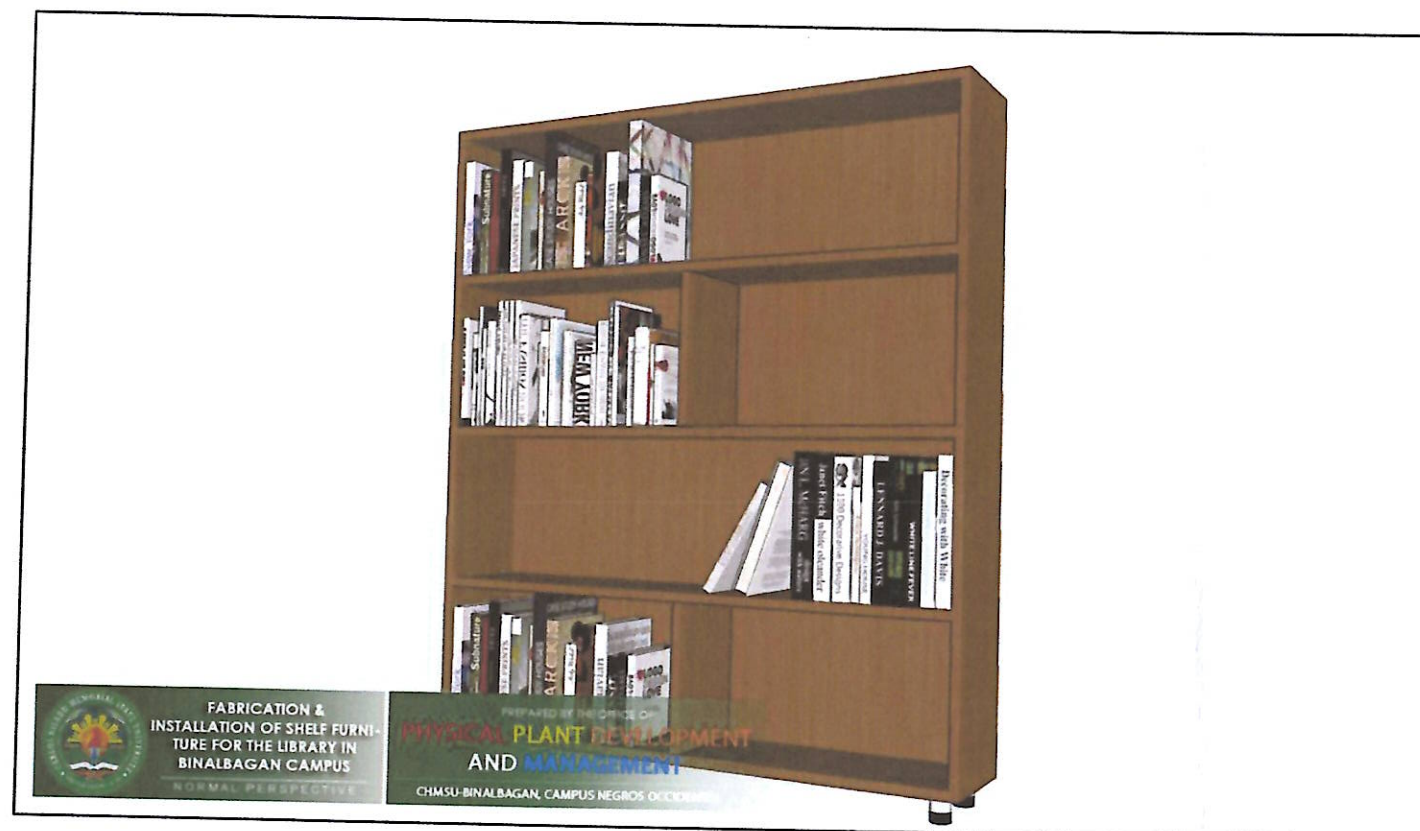


**1 NORMAL PERSPECTIVE**  
SCALE NOT TO SCALE

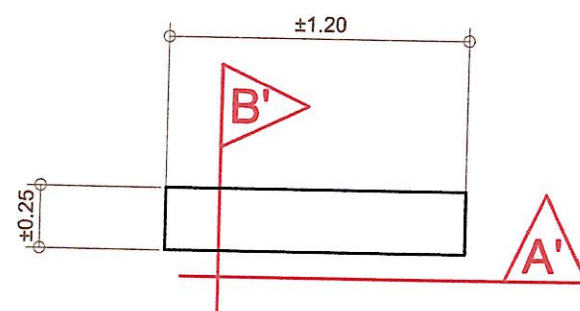



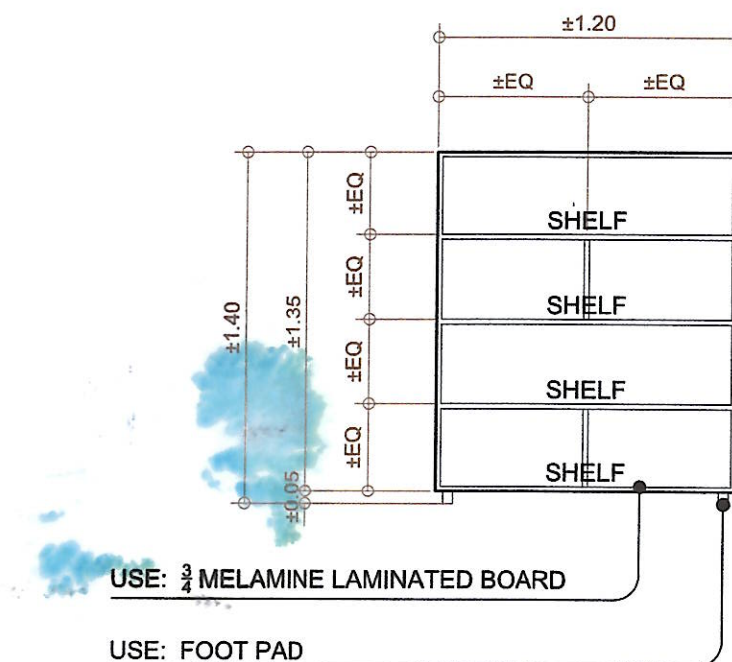


**2 SINGLE FACE SHELF TOP VIEW**  
SCALE 1:30 METERS

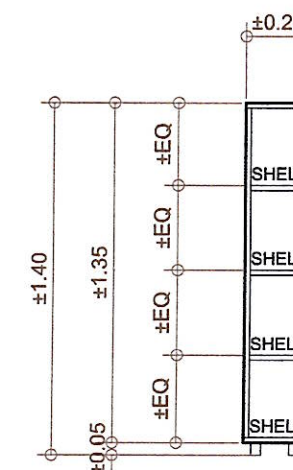

**3 SINGLE FACE SHELF SECTION - (A)**  
SCALE 1:30 METERS



**4 SINGLE FACE SHELF SECTION - (B)**  
SCALE 1:30 METERS
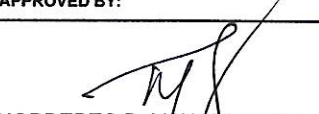
<b>PREPARED BY:</b>  Republic of the Philippines <b>CARLOS HILADO MERORIAL STATE UNIVERSITY</b> Negros Occidental OFFICE OF THE PHYSICAL PLANT DEVELOPMENT AND MANAGEMENT	<b>PROJECT TITLE:</b> FABRICATION & INSTALLATION OF BOOK SHELF FURNITURE FOR THE LIBRARY IN BINALBAGAN CAMPUS <b>LOCATION:</b> CHMSU-BINALBAGAN, CAMPUS NEGROS OCCIDENTAL	<b>ENDORSED BY:</b>  JOEVELLE B. VERGARA, EdD CAMPUS DIRECTOR	<b>CHECKED BY:</b>  RINGER, JUN-JUN MARQUEZ PPDM DIRECTOR	<b>RECOMMENDING APPROVAL:</b>  ROSALINDA S. TUVILLA, J.D. VICE PRESIDENT FOR ADMINISTRATION	<b>APPROVED BY:</b>  NORBERTO P. MANGULABNAN, Ph.D. SUC PRESIDENT III	<b>DRAWN BY:</b> ELMER C. GAWARAN JR. CAMPUS DRAFTSMAN <b>CHECKED BY:</b> VINCENT M. GANON CAMPUS FORM COORDINATOR <b>SHEET NO.</b> A-2
---	--	---	---	---	---	--