



Bid Notice Abstract

Request for Quotation (RFQ)

Reference Number 13135680
Procuring Entity CARLOS HILADO MEMORIAL STATE UNIVERSITY
Title Procurement of Various Furniture and Fixtures for the Various Offices of Talisay Campus
Area of Delivery Negros Occidental

Solicitation Number:	RFQ 26-309	Status	Pending
Trade Agreement:	Implementing Rules and Regulations		
Procurement Mode:	Negotiated Procurement - Small Value Procurement (Sec. 34)	Associated Components	5
Classification:	Goods	Bid Supplements	0
Category:	Furniture		
Approved Budget for the Contract:	PHP 343,900.00	Document Request List	0
Delivery Period:	60 Day/s		
Client Agency:		Date Published	17/07/2026
Contact Person:	Rowena De la Vida Prado Administrative Assistant II Mabini Street Talisay City Negros Occidental Philippines 6115 63-34-7120005 Ext.142 63-939-9296624 bac.sec@chmsu.edu.ph	Last Updated / Time	16/07/2026 13:45 PM
		Closing Date / Time	24/07/2026 17:00 PM

Description

Republic of the Philippines
CARLOS HILADO MEMORIAL STATE UNIVERSITY
Talisay City, Negros Occidental
Cell Phone #: 09205833046
bac.sec@chmsu.edu.ph

REQUEST FOR QUOTATION
PAGE 1 OF 2
Date: JULY 13, 2026
Quotation No. 26-309

Please quote your lowest price on the item/s listed below, stating the shortest time of delivery and submit your quotation duly signed by your representative not later than _____ in the return envelope attached herewith.

DR. MA RIZA T. MANALO
BAC Chairman

NOTE:

1. ALL ENTRIES MAY BE TYPEWRITTEN OR LEGIBLY HANDWRITTEN
2. DELIVERY PERIOD WITHIN 60 CALENDAR DAYS
3. WARRANTY SHALL BE FOR A PERIOD OF SIX (6) MONTHS FOR SUPPLIES & MATERIALS, ONE (1) YEAR FOR EQUIPMENT, FROM DATE OF ACCEPTANCE BY THE PROCURING ENTITY
4. PRICE VALIDITY SHALL BE FOR A PERIOD OF _____ CALENDAR DAYS
5. G-EPS REGISTRATION CERTIFICATE SHALL BE ATTACHED UPON SUBMISSION OF THE QUOTATION

6. BIDDERS SHALL SUBMIT ORIGINAL BROCHURES SHOWING CERTIFICATIONS OF THE PRODUCT BEING OFFERED

ITEM ITEM & DESCRIPTION QTY. UNIT UNIT PRICE TOTAL PRICE

NO. (Pls. indicate brand offered)

ONE (1) LOT - SUPPLY, DELIVERY AND INSTALLATION OF
FURNITURE AND FIXTURES FOR VARIOUS OFFICES

(Phase 2) - CHMSU MAIN

1 BUILT-IN-ARCHIVES CABINET - CUSTOMIZED 1 unit

Material: Marine Laminated Plywood with PVC Edging includes
backing with Complete Accessories (Handle and Lockset)

Dimension: 2.40M (Length) x 0.45M (Width) x 2.40M (Height)

Preferred Color:

Walnut/Beechwood/Oak or equivalent (for material approval)

* See attached Plans and Schedule of Furniture for

Detailed Specifications

2 BUILT-IN CABINET - CUSTOMIZED 1 unit

Material: Marine Laminated Plywood with PVC Edging

includes backing with Complete Accessories (Handle and Lockset)

Dimension: 1.80M (Length) x 0.40M (Width) x 1.90M (Height)

Preferred Color:

Walnut/Beechwood/Oak or equivalent (for material approval)

*See attached Plans and Schedule of Furniture for

Detailed Specifications

3 REGISTRAR'S FILING CABINET - CUSTOMIZED 4 unit

Material: Marine Laminated Plywood with PVC Edging

includes backing

Acrylic Sliding Door on Aluminum Frame with

Complete Accessories (Handle and Lockset)

Complete Accessories (Handle and Lockset)

Dimension: 1.80M (Length) x 0.40M (Width) x 1.90M (Height)

Preferred Color:

Walnut/Beechwood/Oak or equivalent (for material approval)

*See attached Plans and Schedule of Furniture for

Detailed Specifications

TOTAL

*****Nothing Follows*****

TOTAL ABC = Php 343,900.00

PROCUREMENT OF VARIOUS FURNITURE AND FIXTURES FOR THE VARIOUS OFFICES OF TALISAY CAMPUS/ J.

MARQUEZ

PR# 26-585-0625 06-25-26

MDS 241-101-26-06 06-25-26

Line Items

Item No.	Product/Service Name	Description	Quantity	UOM	Budget (PHP)
1	ONE (1) LOT	Various Furniture and Fixtures for the Various Offices of Talisay Campus	1	Lot	343,900.00

Created by Rowena De la Vida Prado

Date Created 16/07/2026

The PhilGEPS team is not responsible for any typographical errors or misinformation presented in the system. PhilGEPS only displays information provided for by its clients, and any queries regarding the postings should be directed to the contact person/s of the concerned party.



Republic of the Philippines
CARLOS HILADO MEMORIAL STATE UNIVERSITY
Talisay City, Negros Occidental
Cell Phone #: 09205833046
bac.sec@chmsu.edu.ph

REQUEST FOR QUOTATION

PAGE 1 OF 2

Date: JULY 13, 2026
Quotation No. 26-309

Please quote your lowest price on the item/s listed below, stating the shortest time of delivery and submit your quotation duly signed by your representative not later than _____ in the return envelope attached herewith.


DR. MA RIZA T. MANALO
BAC Chairman

NOTE:

- 1. ALL ENTRIES MAY BE TYPEWRITTEN OR LEGIBLY HANDWRITTEN
- 2. DELIVERY PERIOD WITHIN 60 CALENDAR DAYS
- 3. WARRANTY SHALL BE FOR A PERIOD OF SIX (6) MONTHS FOR SUPPLIES & MATERIALS, ONE (1) YEAR FOR EQUIPMENT, FROM DATE OF ACCEPTANCE BY THE PROCURING ENTITY
- 4. PRICE VALIDITY SHALL BE FOR A PERIOD OF _____ CALENDAR DAYS
- 5. G-EPS REGISTRATION CERTIFICATE SHALL BE ATTACHED UPON SUBMISSION OF THE QUOTATION
- 6. BIDDERS SHALL SUBMIT ORIGINAL BROCHURES SHOWING CERTIFICATIONS OF THE PRODUCT BEING OFFERED

ITEM NO.	ITEM & DESCRIPTION (Pls. indicate brand offered)	QTY.	UNIT	UNIT PRICE	TOTAL PRICE
	ONE (1) LOT - SUPPLY, DELIVERY AND INSTALLATION OF FURNITURE AND FIXTURES FOR VARIOUS OFFICES				
	(Phase 2) - CHMSU MAIN				
1	BUILT-IN-ARCHIVES CABINET - CUSTOMIZED	1	unit		
	Material: Marine Laminated Plywood with PVC Edging includes backing with Complete Accessories (Handle and Lockset)				
	Dimension: 2.40M (Length) x 0.45M (Width) x 2.40M (Height)				
	Prefered Color:				
	Walnut/Beechwood/Oak or equivalent (for material approval)				
	* See attached Plans and Schedule of Furniture for Detailed Specifications				
2	BUILT-IN CABINET - CUSTOMIZED	1	unit		
	Material: Marine Laminated Plywood with PVC Edging includes backing with Complete Accessories (Handle and Lockset)				
	Dimension: 1.80M (Length) x 0.40M (Width) x 1.90M (Height)				
	Prefered Color:				
	Walnut/Beechwood/Oak or equivalent (for material approval)				
	*See attached Plans and Schedule of Furniture for Detailed Specifications				
3	REGISTRAR'S FILING CABINET - CUSTOMIZED	4	unit		
	Material: Marine Laminated Plywood with PVC Edging includes backing				
	Acrylic Sliding Door on Aluminum Frame with Complete Accessories (Handle and Lockset)				

Date _____ By _____
Released (BAC) _____
Returned (Supplier) _____

Printed Name/Signature

Tel. No./Cellphone No.

Date



Republic of the Philippines
CARLOS HILADO MEMORIAL STATE UNIVERSITY
Talisay City, Negros Occidental
Cell Phone #: 09205833046
bac.sec@chmsu.edu.ph

REQUEST FOR QUOTATION

PAGE 2 OF 2

Date: JULY 13, 2026

Quotation No. 26-309

Please quote your lowest price on the item/s listed below, stating the shortest time of delivery and submit your quotation duly signed by your representative not later than _____ in the return envelope attached herewith.

DR. MA RIZA T. MANALO
BAC Chairman

NOTE:

1. ALL ENTRIES MAY BE TYPEWRITTEN OR LEGIBLY HANDWRITTEN
2. DELIVERY PERIOD WITHIN 60 CALENDAR DAYS
3. WARRANTY SHALL BE FOR A PERIOD OF SIX (6) MONTHS FOR SUPPLIES & MATERIALS, ONE (1) YEAR FOR EQUIPMENT, FROM DATE OF ACCEPTANCE BY THE PROCURING ENTITY
4. PRICE VALIDITY SHALL BE FOR A PERIOD OF _____ CALENDAR DAYS
5. G-EP5 REGISTRATION CERTIFICATE SHALL BE ATTACHED UPON SUBMISSION OF THE QUOTATION
6. BIDDERS SHALL SUBMIT ORIGINAL BROCHURES SHOWING CERTIFICATIONS OF THE PRODUCT BEING OFFERED

[illegible]

Date _____

By

Printed Name/Signature

Released (BAC) _____

Returned (Supplier)		
---------------------	--	--

Tel. No./Cellphone No.

Date _____



Carlos Hilado Memorial State University

Alijis Campus • Binalbagan Campus • Fortune Towne Campus • Talisay (Main) Campus

A leading GREEN institution of higher learning in the global community by 2030

(Good governance, Research-oriented, Extension-driven, Education for Sustainable Development, and Nation-building)


Physical Plant Development and Management Office

PROJECT TITLE : FURNITURE AND FIXTURES FOR VARIOUS OFFICES (Phase 2)
LOCATION : TALISAY MAIN CAMPUS
SUBJECT : SCHEDULE OF FURNITURE & FIXTURES

SCHEDULE OF FURNITURE & FIXTURES

FURNITURE FOR THE VARIOUS OFFICES

DESCRIPTION	DIMENSION	QUANTITY	PRICE	TOTAL	LOCATION	REMARKS
1. Built-in Archives Cabinet (Customized)	2.40m length 0.45m width 2.40m height	1 unit			Talisay Campus (Physical Plant Development and Management Office)	Marine Laminated Plywood with PVC Edging Cabinets (with Complete Accessories) Preferred Color: Desk Walnut/ Beechwood/ Oak or equivalent (See detailed drawings for reference)

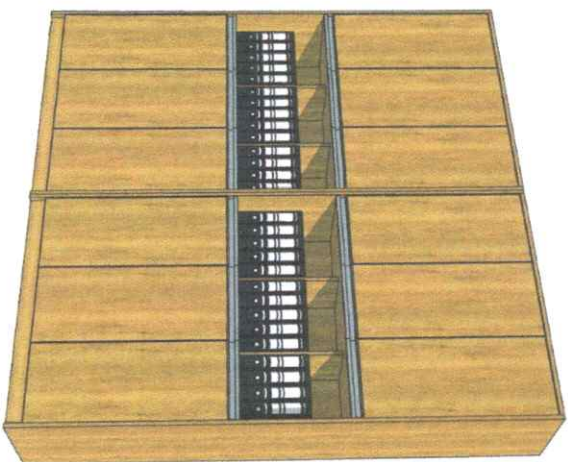

26-309



Carlos Hilado Memorial State University

Alifis Campus • Binalbagan Campus • Fortune Towne Campus • Talisay (Main) Campus


A leading GREEN institution of higher learning in the global community by 2030

(Good governance, Research-oriented, Extension-driven, Education for Sustainable Development, and Nation-building)

Physical Plant Development and Management Office

SCHEDULE OF FURNITURE & FIXTURES

FURNITURE FOR THE VARIOUS OFFICES

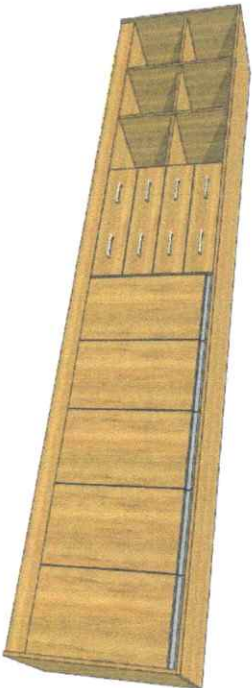DESCRIPTION	DIMENSION	QUANTITY	PRICE	TOTAL	LOCATION	REMARKS
2. Built-in Cabinet (Customized)						
	4.30m length 0.60m width 0.85m height	1 unit			Talisay Campus (BAC Office / Bidding Room)	Marine Laminated Plywood with PVC Edging Cabinets (with Complete Accessories) Preferred Color: Desk Walnut/ Beechwood/ Oak or equivalent (See detailed drawings for reference)



Carlos Hilado Memorial State University

Alijis Campus • Binalbagan Campus • Fortune Towne Campus • Talisay (Main) Campus


A leading GREEN institution of higher learning in the global community by 2030

(Good governance, Research-oriented, Extension-driven, Education for Sustainable Development, and Nation-building)

Physical Plant Development and Management Office SCHEDULE OF FURNITURE & FIXTURES

FURNITURE FOR THE VARIOUS OFFICES


DESCRIPTION	DIMENSION	QUANTITY	PRICE	TOTAL	LOCATION	REMARKS
3. Registrar's Filing Cabinet (Customized)	1.80m length 0.40m width 1.90m height	4 units			Talisay Campus (Registrar Office)	Marine Laminated Plywood with PVC Edging Cabinets and Acrylic Sliding Door on Aluminum Frame with handle and Lock set (with Complete Accessories) Preferred Color: Desk Walnut/ Beechwood/ Oak or equivalent (See detailed drawings for reference)

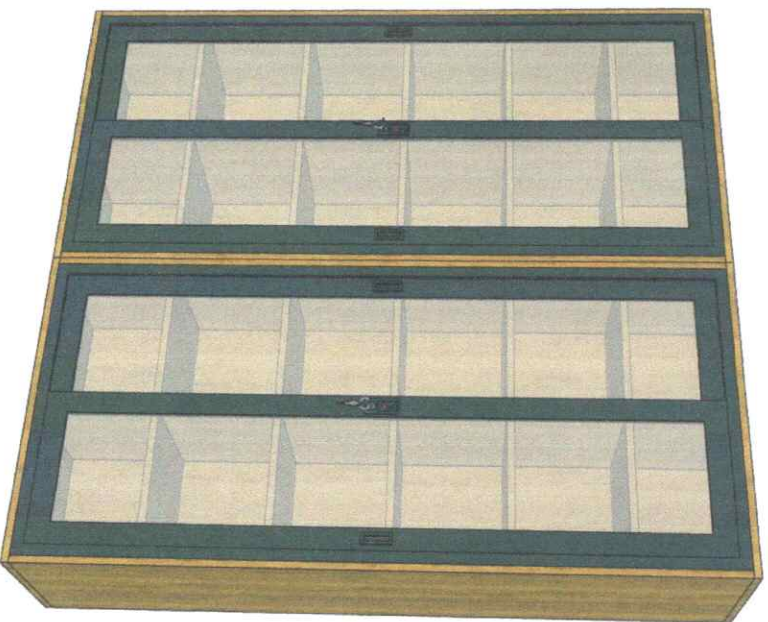

26-309


1


PPDM / PMU OFFICE

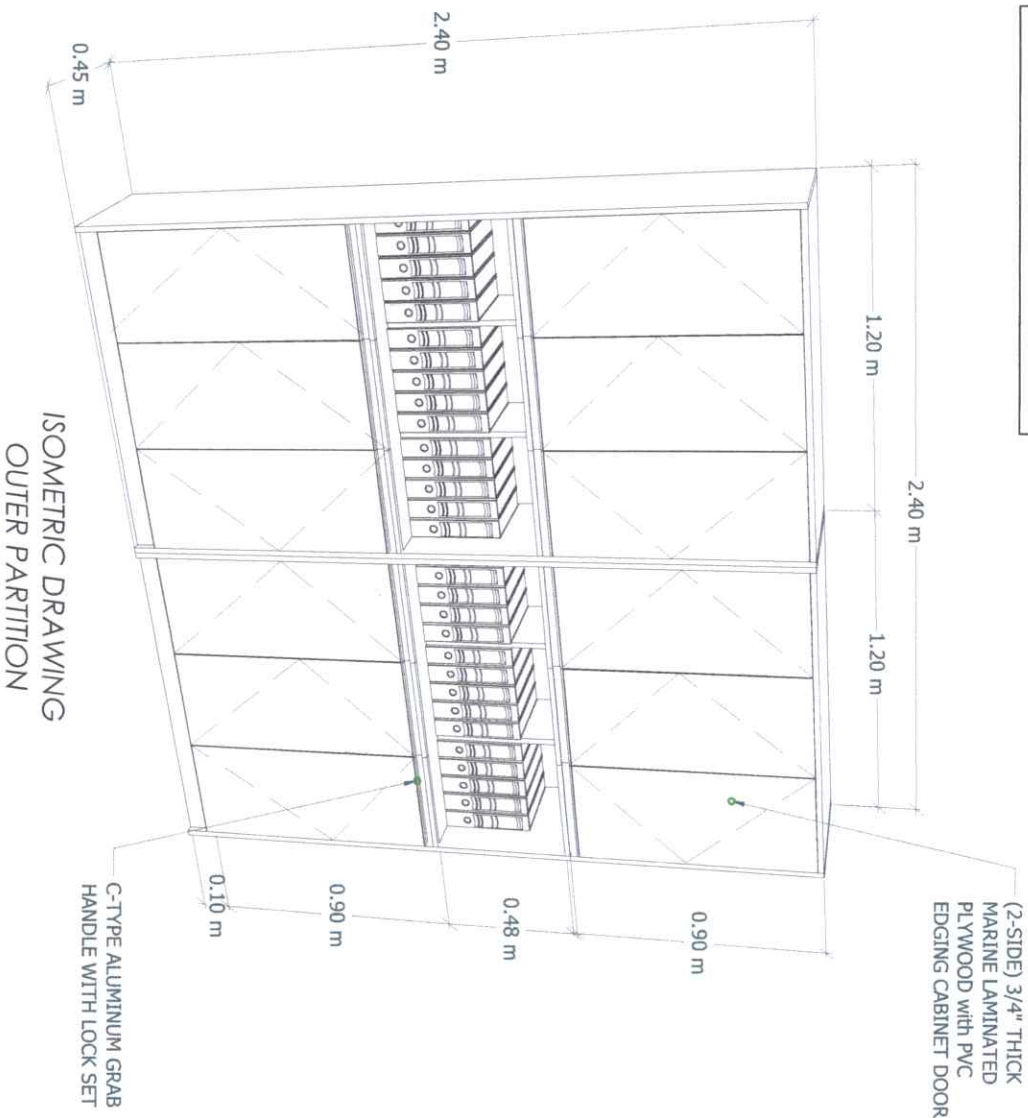


BUILT-IN ARCHIVES CABINET DETAIL

NDTS






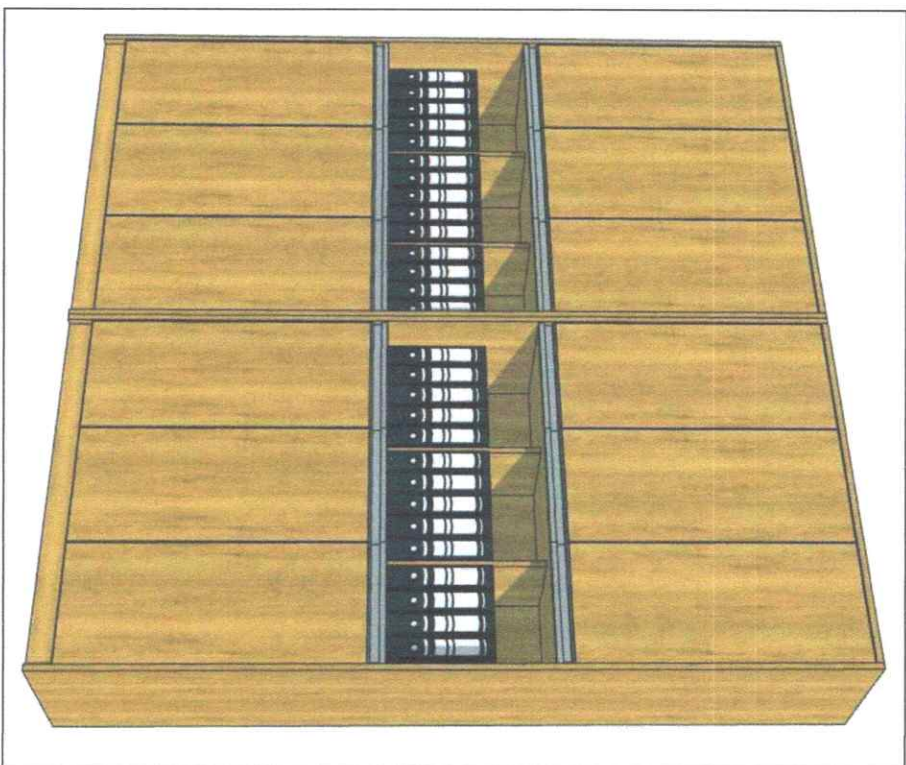


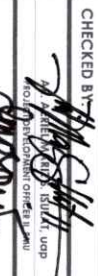 Republic of the Philippines CARLOS HILADO MEMORIAL STATE UNIVERSITY Negros Occidental OFFICE OF THE PROJECT MANAGEMENT UNIT	PROJECT TITLE: FURNITURE and FIXTURES FOR VARIOUS OFFICES (Phase 2)	PREPARED BY:  R. A. PENANTE UNIVERSITY DRAFTSMAN	CHECKED BY:  R. A. PENANTE UNIVERSITY DRAFTSMAN	RECOMMENDING APPROVAL:  JAY B. ESTALLIAS, EDD. VICE PRESIDENT FOR ADMINISTRATION AND FINANCE	APPROVED BY:  NORBERTO P. MANGULABNAN, Ph.D. SUC PRESIDENT III	SHEET NO.: A	PAGE NO.: 18
--	---	--	--	--	--	-----------------	-----------------

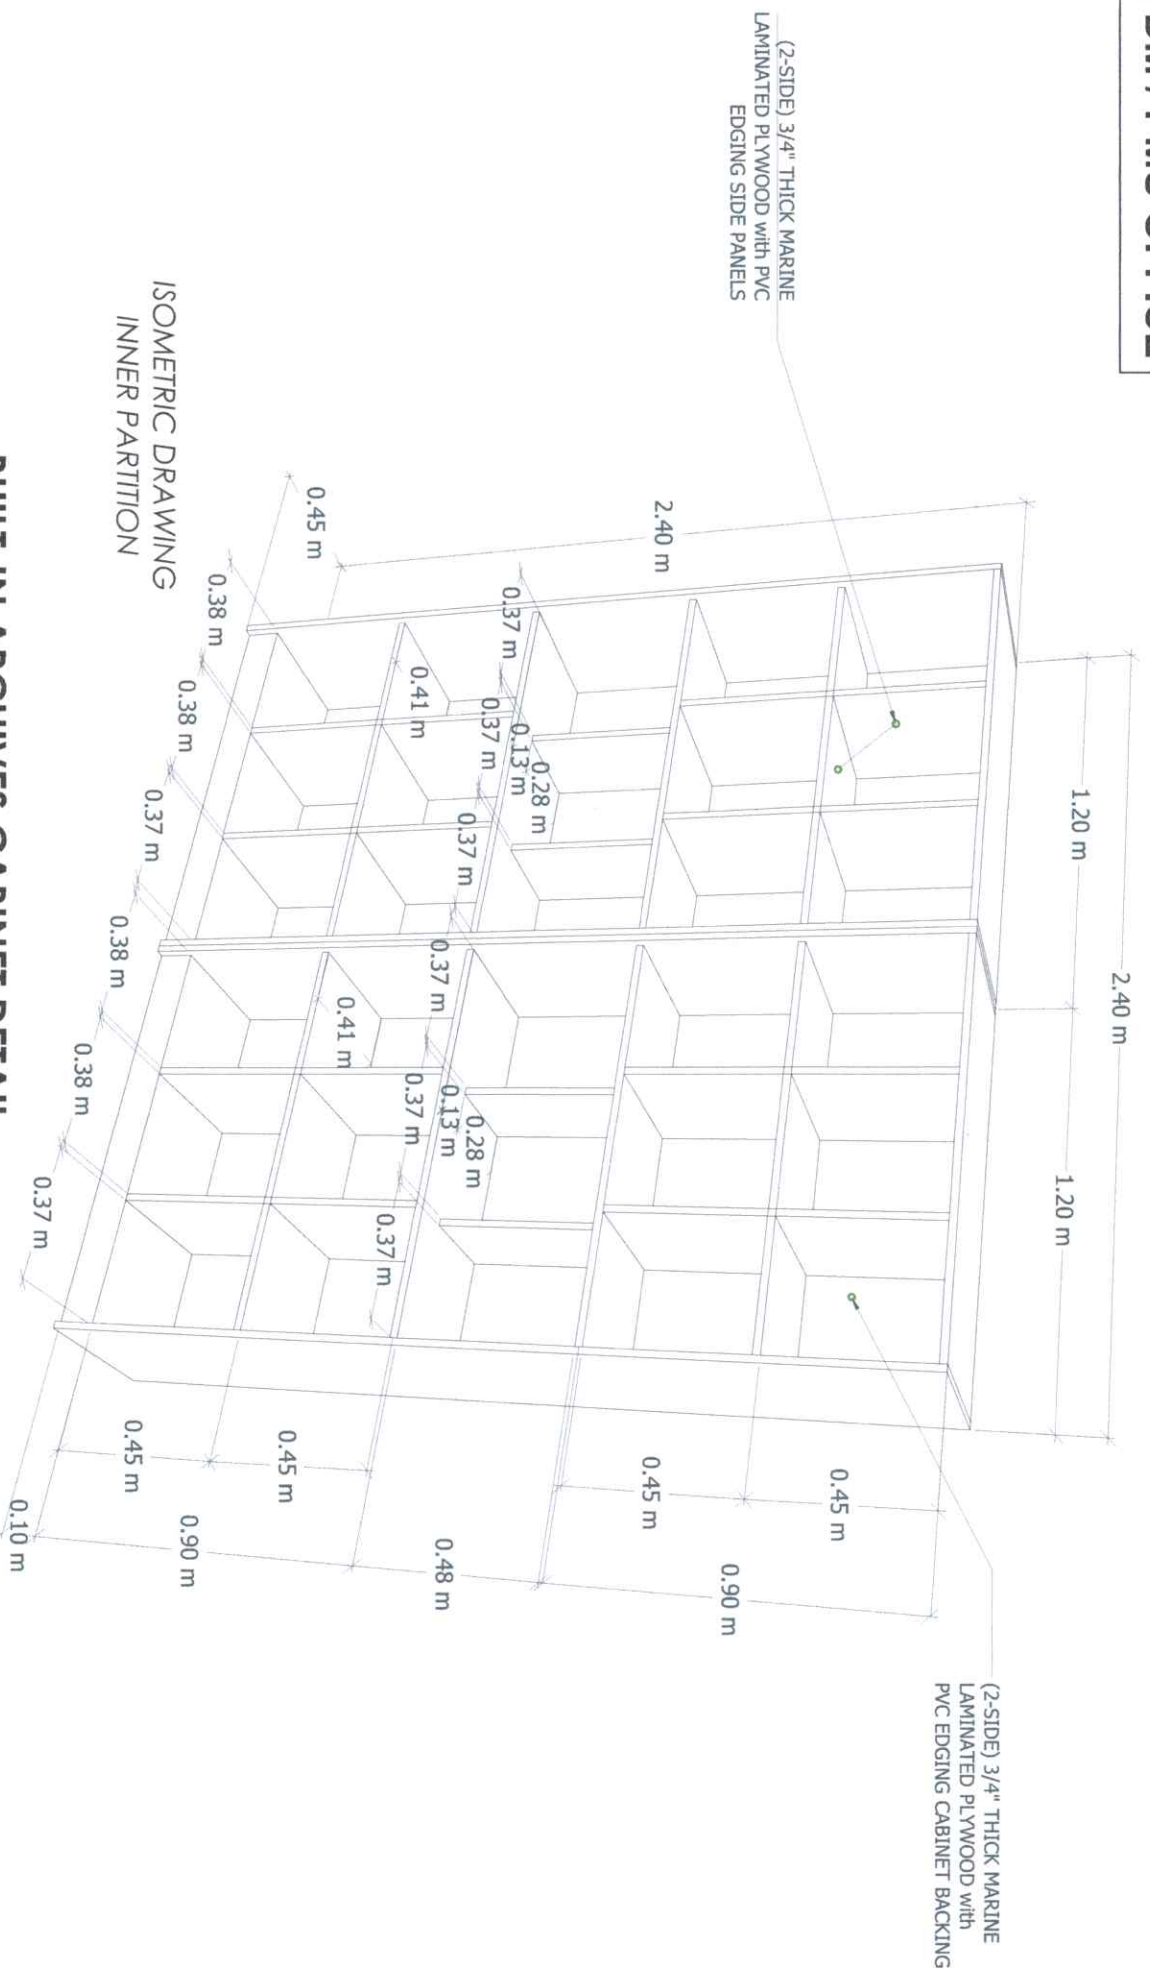

BUILT-IN ARCHIVES CABINET DETAIL
SCALE NDTS

[illegible]

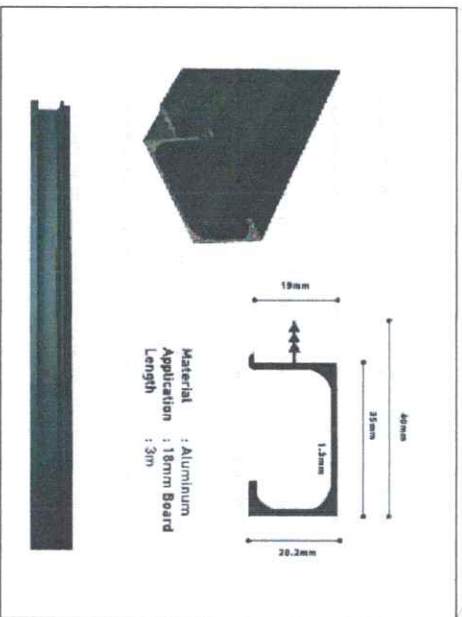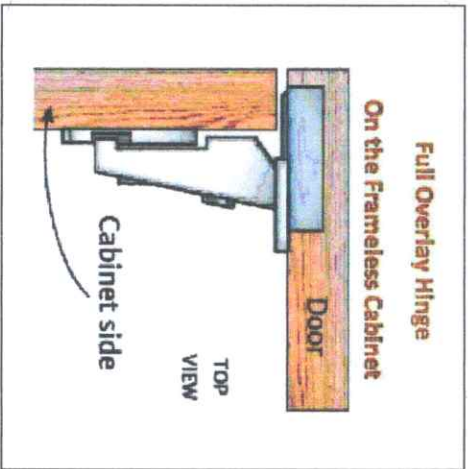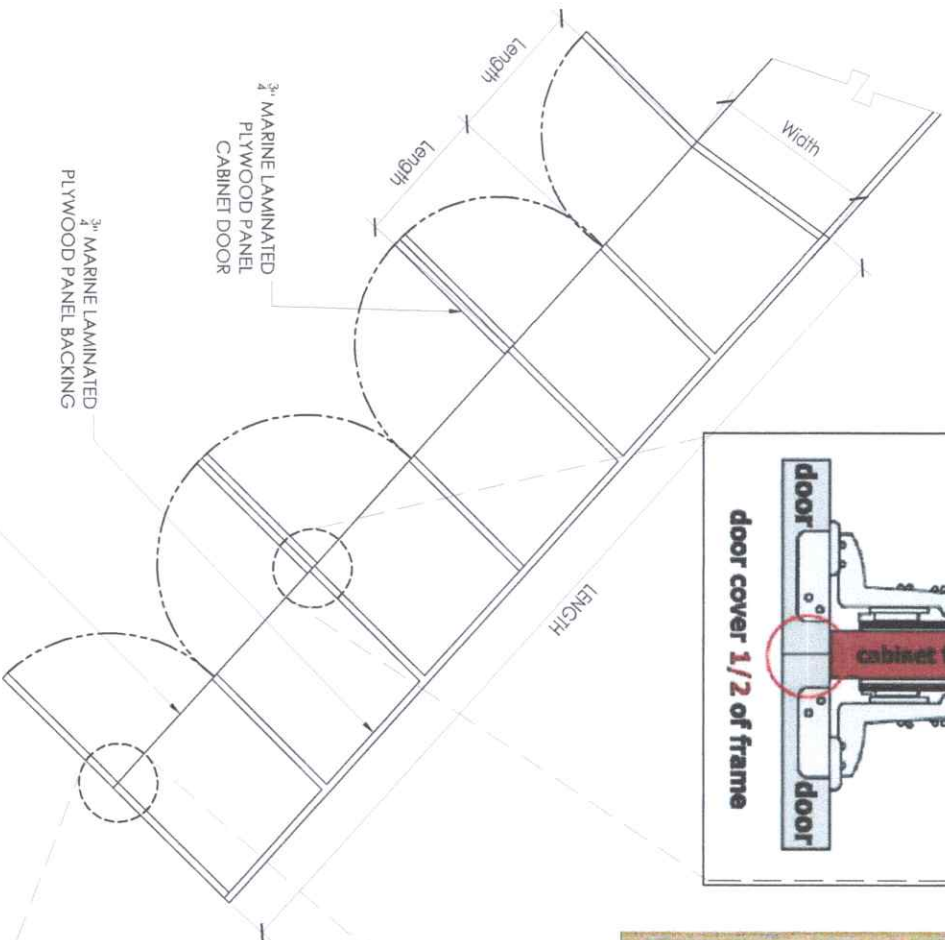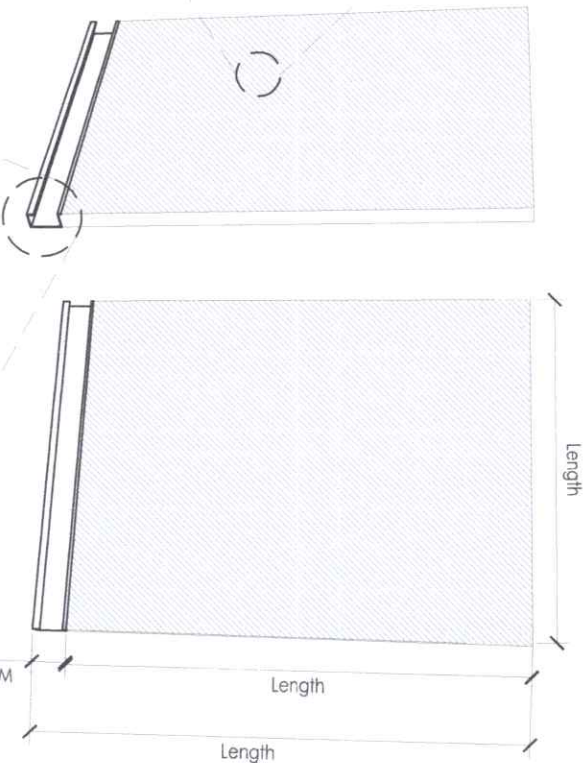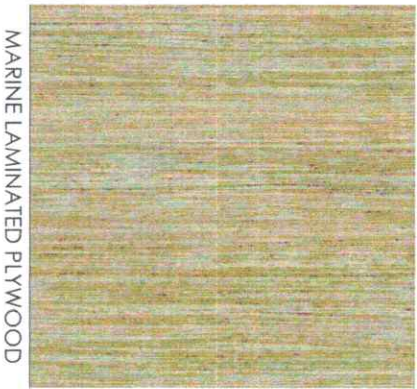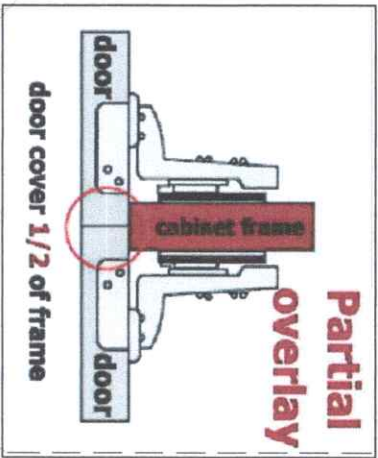


TYPICAL CABINET DOOR DETAIL

 Republic of the Philippines CARLOS HILADO MEMORIAL STATE UNIVERSITY Negros Occidental	PROJECT TITLE: FURNITURE and FIXTURES FOR VARIOUS OFFICES (Phase 2)	PREPARED BY:  KRISTINE R. PARATRANITE UNIVERSITY DRAFTSMAN	CHECKED BY:  JAY B. SIRELLAS, EDD. VICE PRESIDENT FOR ADMINISTRATION AND FINANCE	RECOMMENDING APPROVAL:  JAY B. SIRELLAS, EDD. VICE PRESIDENT FOR ADMINISTRATION AND FINANCE	APPROVED BY:  NORBERTO P. MANGULABNAN, Ph.D SUC PRESIDENT III	SHEET NO.: A	PAGE NO.: 38
---	---	--	--	---	---	------------------------	------------------------


26-309

2

BAC OFFICE / BIDDING ROOM

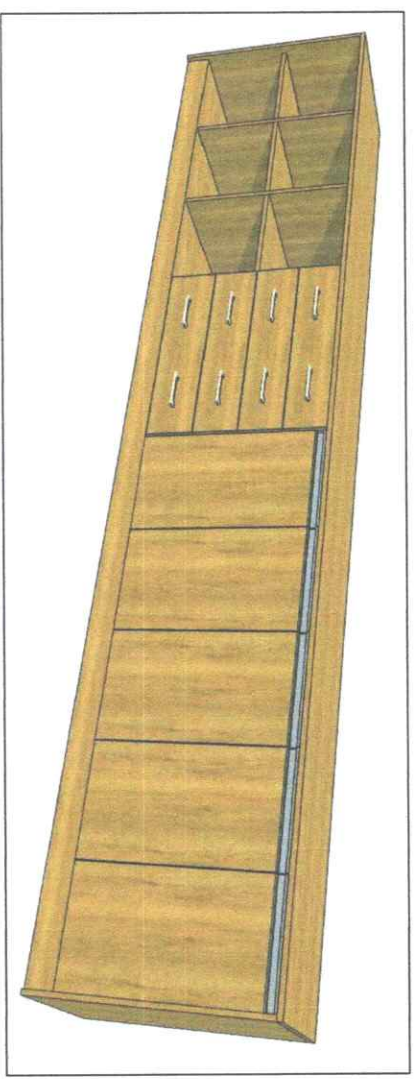


P E R S P E C T I V E
B U I L T - I N C A B I N E T

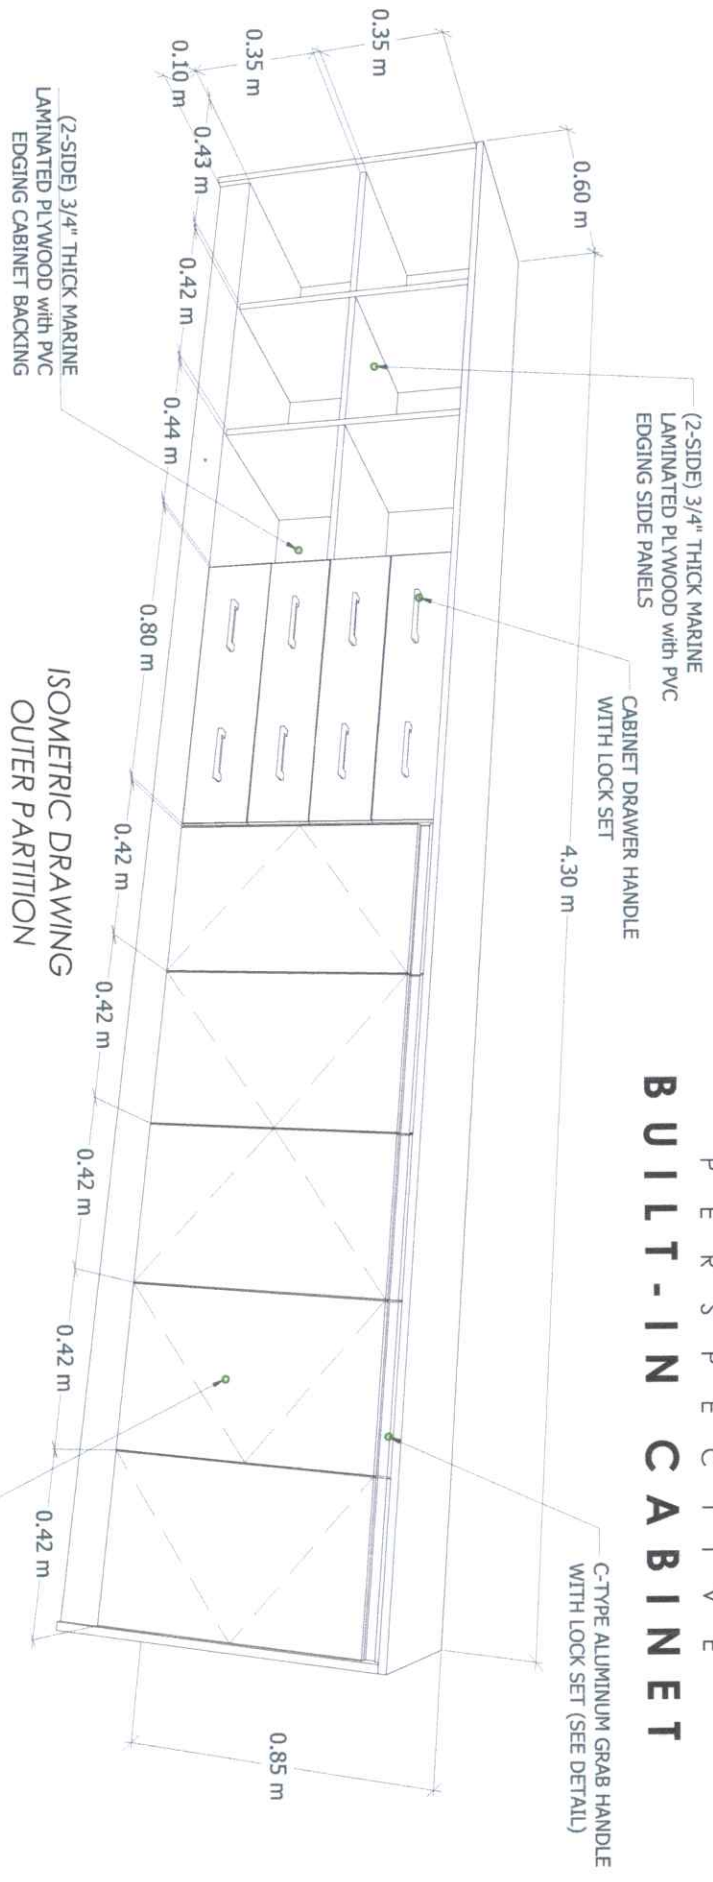

BUILT-IN CABINET DETAIL
SCALE

 Republic of the Philippines CARLOS HILADO MEMORIAL STATE UNIVERSITY Negros Occidental	PROJECT TITLE: FURNITURE and FIXTURES FOR VARIOUS OFFICES (Phase 2)		PREPARED BY:  KRISTINE JOY A. PENABAZANTE UNIVERSITY DRAFTSMAN		CHECKED BY:  JAY B. ESTRELLA, EDD PROJECT DESIGNER		RECOMMENDED BY:  JAY B. ESTRELLA, EDD. VICE PRESIDENT FOR ADMINISTRATION AND FINANCE		APPROVED BY:  NORBERTO P. MANGULABNAN, Ph.D. SUC PRESIDENT III		SHEET NO: A	PAGE NO: 48
	PROJECT LOCATION: TALSAY CAMPUS											

BAC OFFICE / BIDDING ROOM

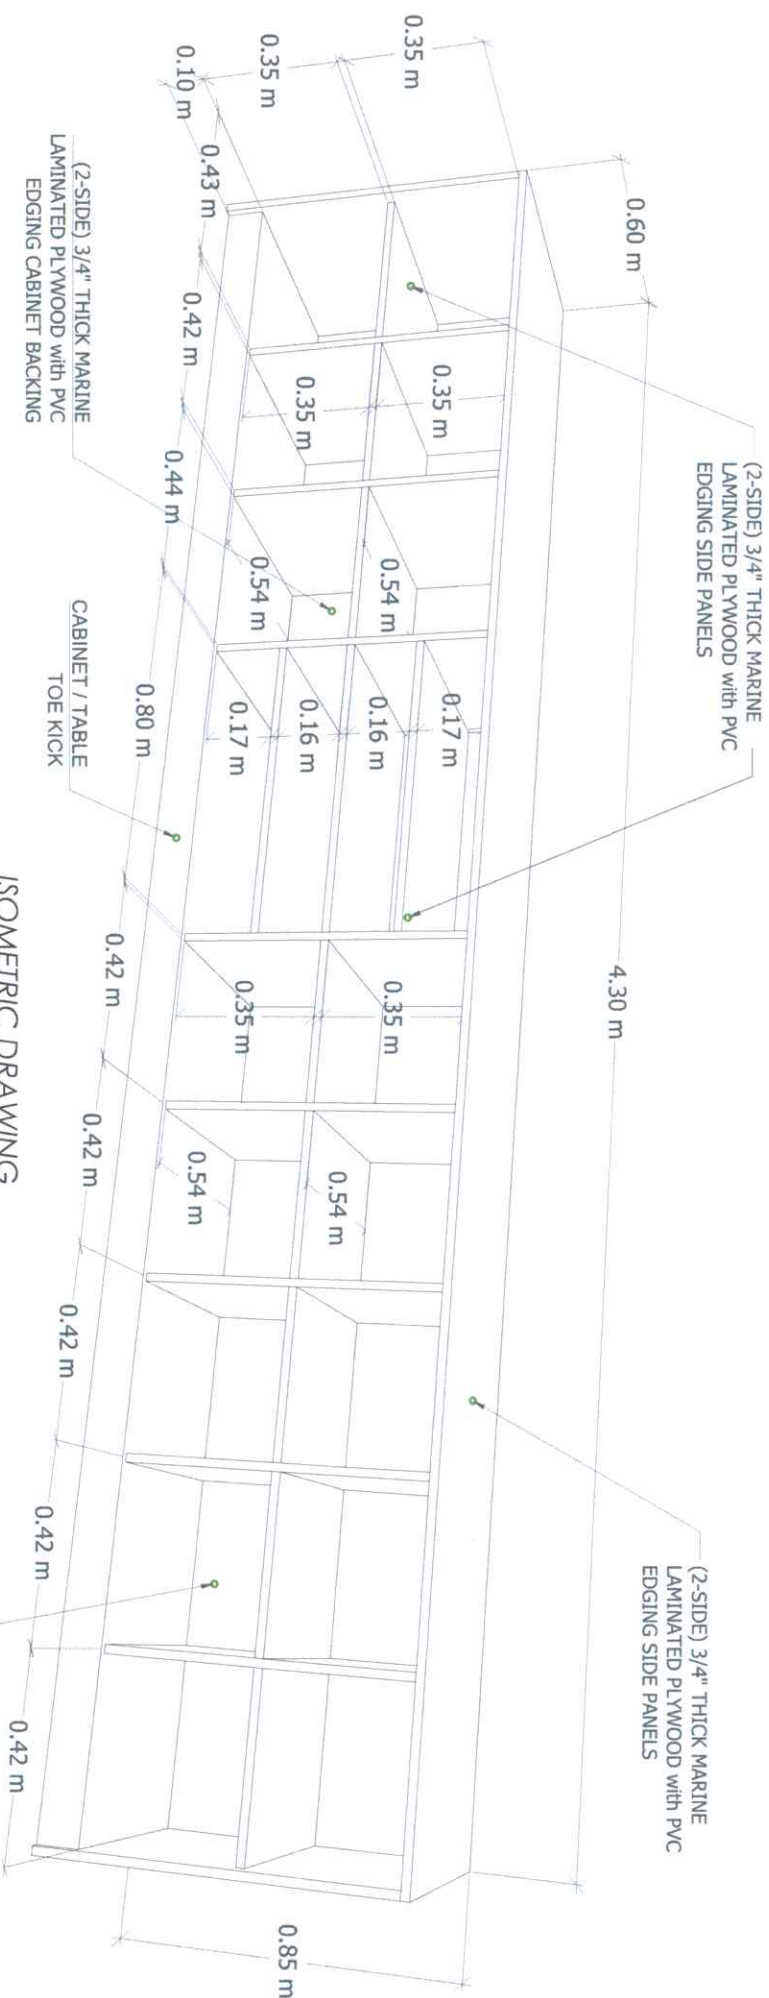

ISOMETRIC DRAWING INNER PARTITION

BUILT-IN CABINET DETAIL

SCALE

NDTS

 Republic of the Philippines CARLOS HILADO MEMORIAL STATE UNIVERSITY Negros Occidental	PROJECT TITLE: FURNITURE and FIXTURES FOR VARIOUS OFFICES (Phase 2)		PREPARED BY: KRISTINE R. PENETRANTE	CHECKED BY: ALBERTO M. MANGALAT, uap VICE PRESIDENT III BUREAU OF GOVERNMENT OFFICES	RECOMMENDING APPROVAL: JAY B. BELLAS, Edd. VICE PRESIDENT FOR ADMINISTRATION AND FINANCE	APPROVED BY: NORBERTO F. MANGULABNAN, PH.D VICE PRESIDENT III	SHEET NO.: A	PAGE NO.: 5	8
	PROJECT LOCATION: TALISAY CAMPUS		PROJECT DIRECTOR: GEMINIO G. PANG	DIRECTOR, PROJECT MANAGEMENT UNIT ENGR. JUN-JUN J. MARQUEZ					

REGISTRAR'S OFFICE




P E E R S P E C T I V E
R E G I S T R A R ' S
F I L I N G C A B I N E T




FRONT VIEW

 Republic of the Philippines CARLOS HILADO MEMORIAL STATE UNIVERSITY Negros Occidental		PROJECT TITLE: FURNITURE and FIXTURES FOR VARIOUS OFFICES (Phase 2)		PREPARED BY: KRISTO R. POETRANITE UNIVERSITY DRAFTSMAN		CHECKED BY:  JAY B. ESTRELLA, S. EDD. VICE PRESIDENT FOR ADMINISTRATION AND FINANCE		RECOMMENDING APPROVAL:  JAY B. ESTRELLA, S. EDD. VICE PRESIDENT FOR ADMINISTRATION AND FINANCE		APPROVED BY:  NORBERTO F. MANGULABNAN, Ph.D. SUC PRESIDENT III		SHEET NO.: A		PAGE NO.: 68	
OFFICE OF THE PROJECT MANAGEMENT UNIT		PROJECT LOCATION: TALISAY CAMPUS		PROJECT REVIEWER: PROJECT OFFICE III, PMU		DIRECTOR, PROJECT MANAGEMENT UNIT		

26-309

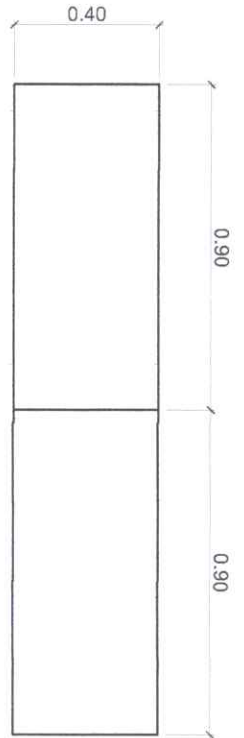


TOP

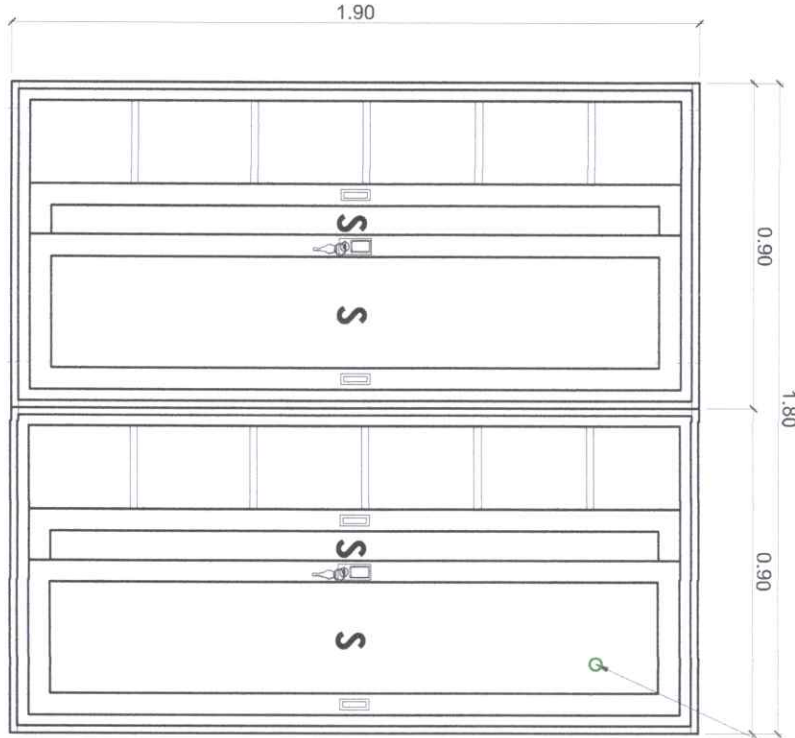

FRONT

SCALE 1:20M

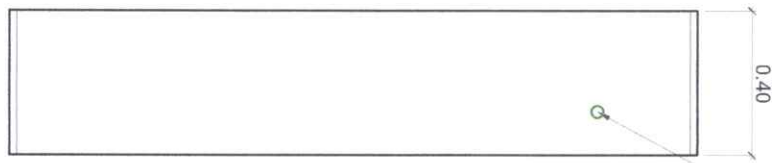

SIDE



FRONT VIEW

(CLOSE)

ACRYLIC SLIDING DOOR ON ALUMINUM FRAME,
HANDLE AND LOCKSET
(for Material Approval)



(2-SIDE) 3/4" THICK MARINE
LAMINATED PLYWOOD with
PVC EDGING SIDE PANELS
(includes backing)

REGISTRAR'S
OFFICE
3

 Republic of the Philippines CARLOS M. ALIPO MEMORIAL STATE UNIVERSITY Region Occidental	PROJECT TITLE: FURNITURE and FIXTURES FOR VARIOUS OFFICES (Phase 2)	PREPARED BY: KRISTINE T. K. PERALANTE UNIVERSITY DRAFTSMAN	CHECKED BY: [Signature] PROJECT MANAGER OFFICE III PMO	[Signature] DIRECTOR, PROJECT MANAGEMENT UNIT	RECOMMENDED APPROVAL: JAY B. ESTELLAS, EDD. VICE PRESIDENT FOR ADMINISTRATION AND FINANCE	APPROVED BY: [Signature] NORBERTO P. MANGULABNAN, Ph.D. SUC PRESIDENT III	SHEET NO: A	PAGE NO: 7 8
---	---	--	--	--	---	--	----------------	--------------------

REGISTRAR'S OFFICE

(2-SIDE) 3/4" THICK MARINE
LAMINATED PLYWOOD with
PVC EDGING SIDE PANELS
(includes backing)

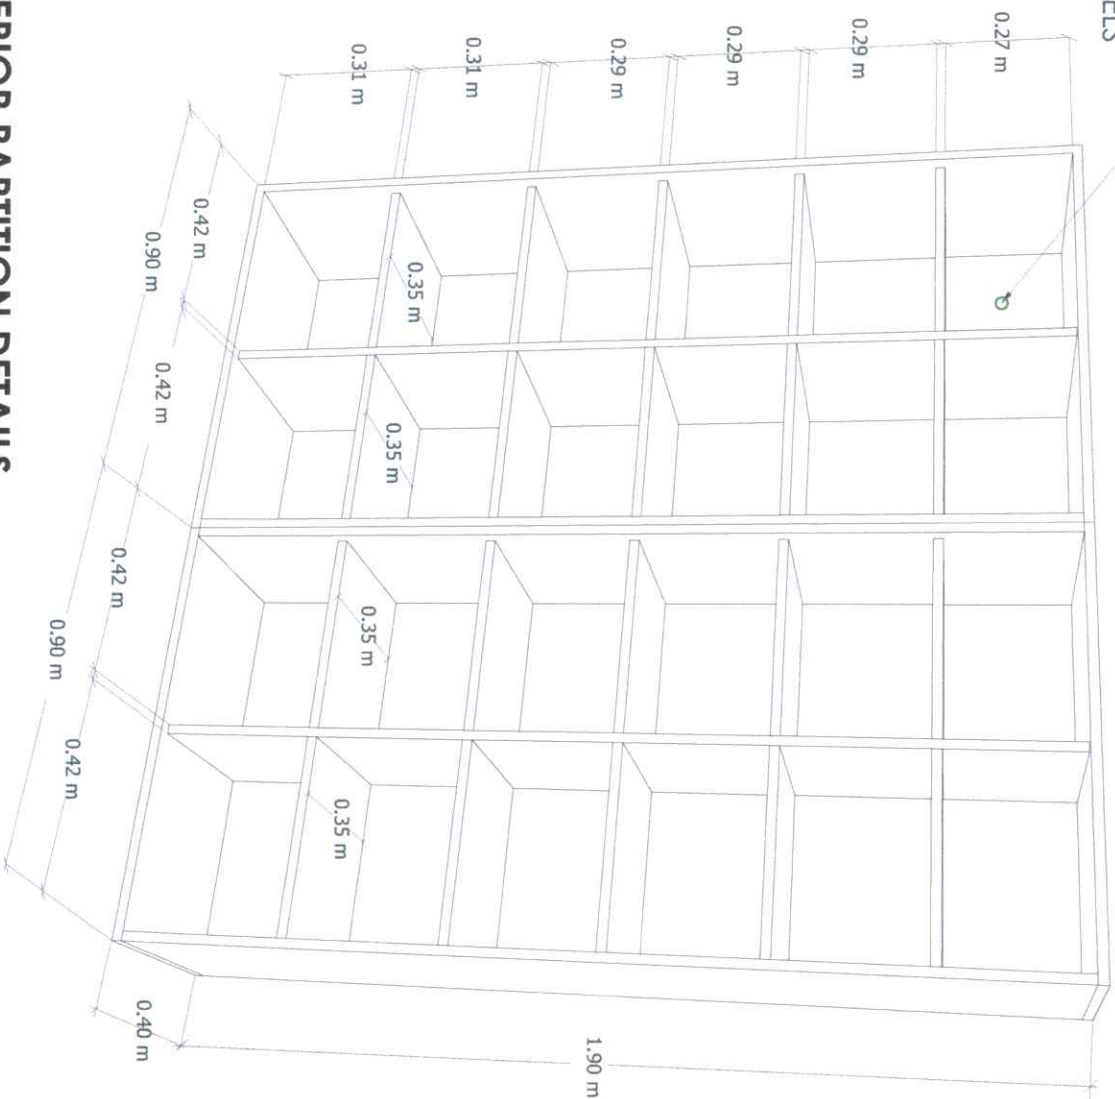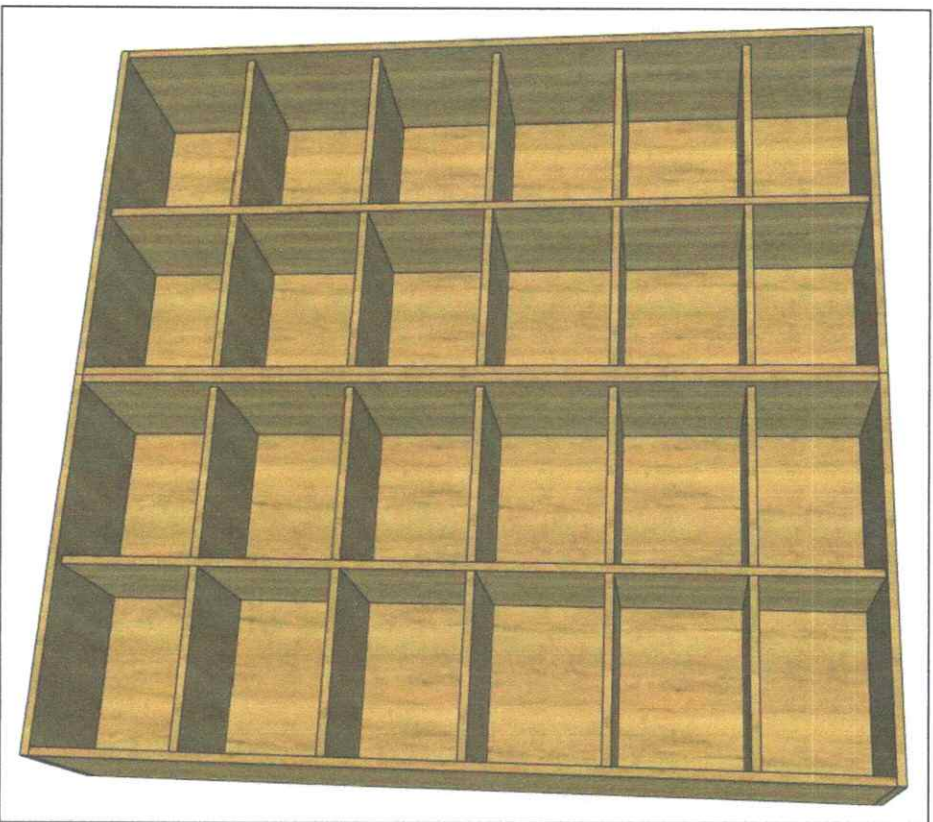

INTERIOR PARTITION DETAILS

NDTS