



PhilGEPS

Philippine Government Electronic Procurement System

Central Portal for
Philippine Government
Procurement Opportunities

[Help](#)

Bid Notice Abstract

Request for Quotation (RFQ)

Reference Number 13215245
Procuring Entity CARLOS HILADO MEMORIAL STATE UNIVERSITY
Title Procurement of Labor and Materials for the Enhancement of Sewage System at New Admin Building at Binalbagan Campus
Area of Delivery Negros Occidental

Solicitation Number:	RFQ 26-407	Status	Pending
Trade Agreement:	Implementing Rules and Regulations	Associated Components	2
Procurement Mode:	Negotiated Procurement - Small Value Procurement (Sec. 34)	Bid Supplements	0
Classification:	Civil Works	Document Request List	0
Category:	Construction Projects	Date Published	28/08/2026
Approved Budget for the Contract:	PHP 94,000.00	Last Updated / Time	27/08/2026 08:57 AM
Delivery Period:	45 Day/s	Closing Date / Time	04/09/2026 17:00 PM
Client Agency:			
Contact Person:	Rowena De la Vida Prado Administrative Assistant II Mabini Street Talisay City Negros Occidental Philippines 6115 63-34-7120005 Ext.142 63-939-9296624 bac.sec@chmsu.edu.ph		

Description

Republic of the Philippines
CARLOS HILADO MEMORIAL STATE UNIVERSITY
Talisay City, Negros Occidental
Mobile Phone Number: (0920) 583 3046
bac.sec@chmsu.edu.ph
REQUEST FOR QUOTATION
Page 1 of 4
Date: AUGUGST 20, 2026
Quotation No. 26-407

Please quote your lowest price on the item/s listed below, stating the shortest time of delivery and submit your quotation duly signed by your representative not later than _____ in the return envelope attached herewith.

DR. MA. RIZA T. MANALO
BAC Chairperson

NOTE:

1. ALL ENTRIES MAY BE TYPEWRITTEN OR LEGIBLY HANDWRITTEN
2. DELIVERY PERIOD WITHIN 45 CALENDAR DAYS
3. WARRANTY SHALL BE FOR A PERIOD OF SIX (6) MONTHS FOR SUPPLIES & MATERIALS, ONE (1) YEAR FOR EQUIPMENT, FROM DATE OF ACCEPTANCE BY THE PROCURING ENTITY
4. PRICE VALIDITY SHALL BE FOR A PERIOD OF _____ CALENDAR DAYS
5. G-EPS REGISTRATION CERTIFICATE SHALL BE ATTACHED UPON SUBMISSION OF THE QUOTATION
6. BIDDERS SHALL SUBMIT ORIGINAL BROCHURES SHOWING CERTIFICATIONS OF THE PRODUCT BEING OFFERED

ITEM DESCRIPTION OF WORKS QTY. UNIT MATERIAL COST LABOR COST TOTAL COST
NO. Unit Cost Material Sub-Total Cost Unit Cost Labor Sub-Total Cost

ONE (1) LOT

LABOR AND MATERIALS FOR THE ENHANCEMENT OF SEWAGE SYSTEM AT NEW ADMIN BUILDING - BINALBAGAN CAMPUS

SCOPE OF WORKS

1.0 GENERAL REQUIREMENTS

- 1.1 Mobilization and Demobilization
- 1.2 Safety Occupational hazards
- 1.3 Site Clearing, Hauling & Temporary protective Fence
- 1.4 Earthworks, excavation, back filling and compaction
- 1.5 Demolition, pumping, & odor mitigation of Existing Septic Tank

2.0 STRUCTURAL & MASONRY WORKS

- 2.1 Rebars Installation and concreting of Wall footing, floor & cover w/ manhole for septic tank
- 2.2 CHB Installation and plastering (See Plan Details)

3.0 PLUMBING WORKS

4.0 MISCELLANEOUS WORKS

4.1 FOR ALL OTHER ITEMS that are not included on listed Bill of Quantities in your Bid, but tare deemed necessary for the completion of the works and the delivery of the project.

BILL OF QUANTITIES

1.0 GENERAL REQUIREMENTS

- 1.1 Mobilization and Demobilization 1.00 Lot
 - 1.2 Safety Occupational hazards 1.00 Lot
 - 1.3 Site Clearing, Hauling & Temporary protective Fence 1.00 Lot
 - 1.4 Earthworks, excavation, backfilling and compaction 5.70 cu.m.
 - 1.5 Demolition, pumping, & odor mitigation of Existing Septic Tank 1.00 lot
- Sub-total, 1.0 (GENERAL REQUIREMENTS)

2.0 STRUCTURAL & MASONRY WORKS

- 2.1 Rebars Installation and concreting of Wall footing, floor & cover w/ manhole for septic tank 2.30 cu.m.
 - 2.1.1 40 kg Type 1 Portland Cement 21.00 bags
 - 2.1.2 3/4" Gravel 3.00 cu.m
 - 2.1.3 Mixing Sand 2.00 cu.m
 - 2.1.4 12mmØ x 6m deformed bars 24.00 lengths
 - 2.1.5 10mmØ x 6m deformed bars 9.00 lengths
 - 2.1.6 #16 G.I. Tie wires 5.00 kilos
 - 2.1.7 4"Ø steel cutting disc 1.00 pcs
 - 2.2 CHB Installation and plastering (See Plan Details) 24.00 sq.m.
 - 2.2.1 40 kg Portland Cement Type 1 30.00 bags
 - 2.2.2 Mixing Sand 3.00 cu.m
 - 2.2.3 4" Concrete hollow blocks 303.00 pcs
 - 2.2.4 10mmØ x 6m deformed bars 16.00 lgths
 - 2.2.5 #16 G.I. Tie wires 1.00 Kgs.
 - 2.2.6 4"Ø steel cutting disc 1.00 pcs
- Sub-total, 2.0 (STRUCTURAL & MASONRY WORKS)

3.0 PLUMBING WORKS - Adopt to existing Sanitary Line

- 3.1 4" PVC Sanitary Pipe S600 1.00 lgths
 - 3.2 2" PVC Sanitary Pipe S600 1.00 lgths
 - 3.3 3" PVC Sanitary Pipe S600 4.00 lgths
 - 3.4 4" PVC Cleanout 3.00 pcs
 - 3.5 200 cc PVC Solvent 1.00 can
 - 3.6 4" PVC TEE 3.00 pcs
 - 3.7 3" PVC Elbow 45 Deg 3.00 pcs
 - 3.8 Swing Check Valve 3" 1.00 pcs
- Sub-total, 3.0 (Plumbing Works)

4.0 MISCELLANEOUS WORKS

- 4.1 FOR ALL OTHER ITEMS that are not included on listed Bill of Quantities in your Bid, but tare deemed necessary for the completion of the works and the delivery of the project. 1.00 lot
- Sub-total, 4.0 (MISCELLANEOUS WORKS)

PROJECT DURATION: 45 CALENDAR DAYS

Note: Attach Certificate of Site Inspection

A. TOTAL DIRECT COST

B. CONSUMABLES:

C. SUPERVISION AND ADMINISTRATION:

D. TOTAL INDIRECT COST (B+C):

E. TOTAL COST (A+D)

F. VAT (12% OF ITEM E):

GRAND TOTAL OF PROJECT COST:

*******NOTHING FOLLOWS*******

TOTAL ABC = Php 94,000.00

PROCUREMENT OF LABOR AND MATERIALS FOR THE ENHANCEMENT OF SEWAGE SYSTEM AT NEW ADMIN BUILDING - BINALBAGAN CAMPUS - J.C. GANON / J. VERGARA

PR# 26-799-0812 08-12-26

MDS 319-101-26-08 08-17-26

Line Items

Item No.	Product/Service Name	Description	Quantity UOM	Budget (PHP)
----------	----------------------	-------------	--------------	--------------

1	ONE (1) LOT	Labor and Materials for the Enhancement of Sewage System at New Admin Building at Binalbagan Campus	1	Lot	94,000.00
---	-------------	---	---	-----	-----------

Created by Rowena De la Vida Prado
Date Created 27/08/2026

The PhilGEPS team is not responsible for any typographical errors or misinformation presented in the system. PhilGEPS only displays information provided for by its clients, and any queries regarding the postings should be directed to the contact person/s of the concerned party.



Republic of the Philippines
CARLOS HILADO MEMORIAL STATE UNIVERSITY
Talisay City, Negros Occidental
Mobile Phone Number: (0920) 583 3046
bac.sec@chmsu.edu.ph
REQUEST FOR QUOTATION

Page 1 of 4
Date: AUGUGST 20, 2026
Quotation No. 26-407

Please quote your lowest price on the item/s listed below, stating the shortest time of delivery and submit your quotation duly signed by your representative not later than _____ in the return envelope attached herewith.

DR. MA. RIZA T. MANALO
BAC Chairperson

- NOTE:
- 1. ALL ENTRIES MAY BE TYPEWRITTEN OR LEGIBLY HANDWRITTEN
 - 2. DELIVERY PERIOD WITHIN 45 CALENDAR DAYS
 - 3. WARRANTY SHALL BE FOR A PERIOD OF SIX (6) MONTHS FOR SUPPLIES & MATERIALS, ONE (1) YEAR FOR EQUIPMENT, FROM DATE OF ACCEPTANCE BY THE PROCURING ENTITY
 - 4. PRICE VALIDITY SHALL BE FOR A PERIOD OF _____ CALENDAR DAYS
 - 5. G-EPS REGISTRATION CERTIFICATE SHALL BE ATTACHED UPON SUBMISSION OF THE QUOTATION
 - 6. BIDDERS SHALL SUBMIT ORIGINAL BROCHURES SHOWING CERTIFICATIONS OF THE PRODUCT BEING OFFERED

ITEM NO.	DESCRIPTION OF WORKS	QTY.	UNIT	MATERIAL COST		LABOR COST		TOTAL COST
				Unit Cost	Material Sub-Total Cost	Unit Cost	Labor Sub-Total Cost	
	ONE (1) LOT							
	LABOR AND MATERIALS FOR THE ENHANCEMENT OF SEWAGE SYSTEM AT NEW ADMIN BUILDING - BINALBAGAN CAMPUS							
	SCOPE OF WORKS							
1.0	GENERAL REQUIREMENTS							
1.1	Mobilization and Demobilization							
1.2	Safety Occupational hazards							
1.3	Site Clearing ,Hauling & Temporary protective Fence							
1.4	Earthworks, excavation, backfilling and compaction							
1.5	Demolition, pumping, & odor mitigation of Existing Septic Tank							
2.0	STRUCTURAL & MASONRY WORKS							
2.1	Rebars installation and concreting of Wall footing,floor & cover w/ manhole for septic tank							
2.2	CHB installation and plastering (See Plan Details)							
3.0	PLUMBING WORKS							
4.0	MISCELLANEOUS WORKS							
4.1	FOR ALL OTHER ITEMS that are not included on listed Bill of Quantities in your Bid but tare deemed necessary for the completion of the works and the delivery of the project.							

Date _____ By _____
Released (BAC) _____
Returned (Supplier) _____

Printed Name/Signature

Tel. No./Cellphone No.

Date



Republic of the Philippines
CARLOS HILADO MEMORIAL STATE UNIVERSITY
Talisay City, Negros Occidental
Mobile Phone Number: (0920) 583 3046
bac.sec@chmsu.edu.ph
REQUEST FOR QUOTATION

Page 2 of 4

Date: AUGUST 20, 2026

Quotation No. 26-407

Please quote your lowest price on the item/s listed below, stating the shortest time of delivery and submit your quotation duly signed by your representative not later than _____ in the return envelope attached herewith.


DR. MA RIZA T. MANALO
BAC Chairperson

NOTE:

1. ALL ENTRIES MAY BE TYPEWRITTEN OR LEGIBLY HANDWRITTEN
2. DELIVERY PERIOD WITHIN 45 CALENDAR DAYS
3. WARRANTY SHALL BE FOR A PERIOD OF SIX (6) MONTHS FOR SUPPLIES & MATERIALS, ONE (1) YEAR FOR EQUIPMENT, FROM DATE OF ACCEPTANCE BY THE PROCURING ENTITY
4. PRICE VALIDITY SHALL BE FOR A PERIOD OF _____ CALENDAR DAYS
5. G-EPS REGISTRATION CERTIFICATE SHALL BE ATTACHED UPON SUBMISSION OF THE QUOTATION
6. BIDDERS SHALL SUBMIT ORIGINAL BROCHURES SHOWING CERTIFICATIONS OF THE PRODUCT BEING OFFERED

ITEM NO.	DESCRIPTION OF WORKS	QTY.	UNIT	MATERIAL COST		LABOR COST		TOTAL COST
				Unit Cost	Material Sub-Total Cost	Unit Cost	Labor Sub-Total Cost	
	BILL OF QUANTITIES							
1.0	GENERAL REQUIREMENTS							
1.1	Mobilization and Demobilization	1.00	Lot					
1.2	Safety Occupational hazards	1.00	Lot					
1.3	Site Clearing ,Hauling & Temporary protective Fence	1.00	Lot					
1.4	Earthworks, excavation, backfilling and compaction	5.70	cu.m.					
1.5	Demolition, pumping, & odor mitigation of Existing Septic Tank	1.00	lot					
	Sub-total, 1.0 (GENERAL REQUIREMENTS)							
2.0	STRUCTURAL & MASONRY WORKS							
2.1	Rebars installation and concreting of Wall footing,floor & cover w/ manhole for septic tank	2.30	cu.m.					
2.1.1	40 kg Type 1 Portland Cement	21.00	bags					
2.1.2	3/4" Gravel	3.00	cu.m					
2.1.3	Mixing Sand	2.00	cu.m					
2.1.4	12mmØ x 6m deformed bars	24.00	lengths					
2.1.5	10mmØ x 6m deformed bars	9.00	lengths					
2.1.6	#16 G.I. Tie wires	5.00	kilos					
2.1.7	4"Ø steel cutting disc	1.00	pcs					
2.2	CHB installation and plastering (See Plan Details)	24.00	sq.m.					
2.2.1	40 kg Portland Cement Type 1	30.00	bags					

Date

By

Released (BAC) _____
Returned (Supplier) _____

Printed Name/Signature

Tel. No./Cellphone No.

Date



Republic of the Philippines
CARLOS HILADO MEMORIAL STATE UNIVERSITY
Talisay City, Negros Occidental
Mobile Phone Number: (0920) 583 3046
bac.sec@chmsu.edu.ph

REQUEST FOR QUOTATION

Page 3 of 4
Date: AUGUGST 20, 2026
Quotation No. 26-407

Please quote your lowest price on the item/s listed below, stating the shortest time of delivery and submit your quotation duly signed by your representative not later than _____ in the return envelope attached herewith.


DR. MA. RIZA T. MANALO
BAC Chairperson

- NOTE:**
- 1. ALL ENTRIES MAY BE TYPEWRITTEN OR LEGIBLY HANDWRITTEN
 - 2. DELIVERY PERIOD WITHIN 45 CALENDAR DAYS
 - 3. WARRANTY SHALL BE FOR A PERIOD OF SIX (6) MONTHS FOR SUPPLIES & MATERIALS, ONE (1) YEAR FOR EQUIPMENT, FROM DATE OF ACCEPTANCE BY THE PROCURING ENTITY
 - 4. PRICE VALIDITY SHALL BE FOR A PERIOD OF _____ CALENDAR DAYS
 - 5. G-EPS REGISTRATION CERTIFICATE SHALL BE ATTACHED UPON SUBMISSION OF THE QUOTATION
 - 6. BIDDERS SHALL SUBMIT ORIGINAL BROCHURES SHOWING CERTIFICATIONS OF THE PRODUCT BEING OFFERED

ITEM NO.	DESCRIPTION OF WORKS	QTY.	UNIT	MATERIAL COST		LABOR COST		TOTAL COST
				Unit Cost	Material Sub-Total Cost	Unit Cost	Labor Sub-Total Cost	
2.2.2	Mixing Sand	3.00	cu.m					
2.2.3	4" Concrete hollow blocks	303.00	pcs					
2.2.4	10mmØ x 6m deformed bars	16.00	lgths					
2.2.5	#16 G.I. Tie wires	1.00	Kgs.					
2.2.6	4"Ø steel cutting disc	1.00	pcs					
	Sub-total, 2.0 (STRUCTURAL & MASONRY WORKS)							
3.0	PLUMBING WORKS - Adopt to existing Sanitary Line							
3.1	4" PVC Sanitary Pipe S600	1.00	lgths					
3.2	2" PVC Sanitary Pipe S600	1.00	lgths					
3.3	3" PVC Sanitary Pipe S600	4.00	lgths					
3.4	4" PVC Cleanout	3.00	pcs					
3.5	200 cc PVC Solvent	1.00	can					
3.6	4" PVC TEE	3.00	pcs					
3.7	3" PVC Elbow 45 Deg	3.00	pcs					
3.8	Swing Checke Valve 3"	1.00	pcs					
	Sub-total, 3.0 (Plumbing Works)							
4.0	MISCELLANEOUS WORKS							
4.1	FOR ALL OTHER ITEMS that are not included on listed Bill of Quantities in your Bid but tare deemed necessary for the completion of the works and the delivery of the project.	1.00	lot					
	Sub-total, 4.0 (MISCELLANEOUS WORKS)							


Date By

Released (BAC) _____
Returned (Supplier) _____


Printed Name/Signature

Tel. No./Cellphone No.


Date

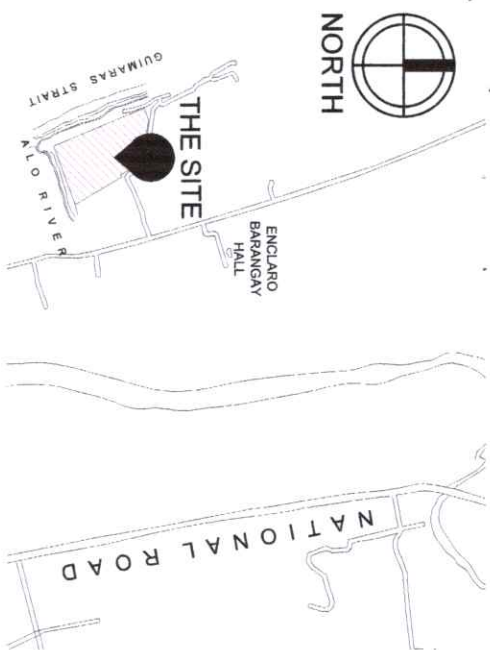

1 VICINITY MAP
SCALE: NOT TO SCALE

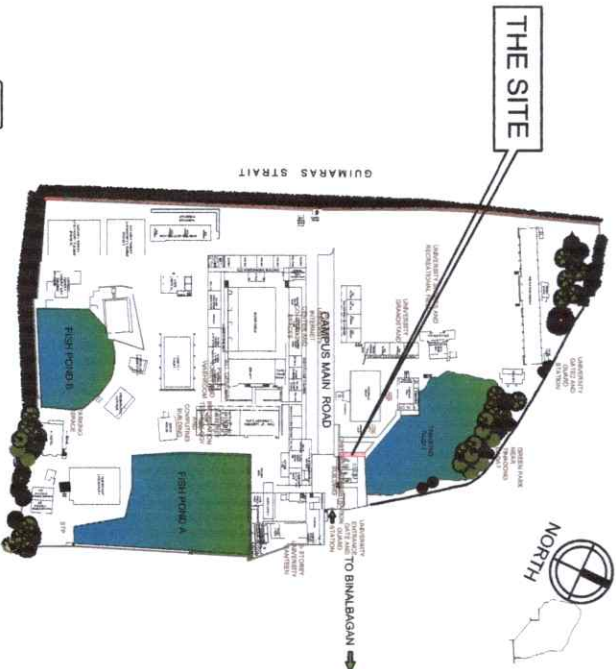


2 SITE DEVELOPMENT PLAN
SCALE: NOT TO SCALE

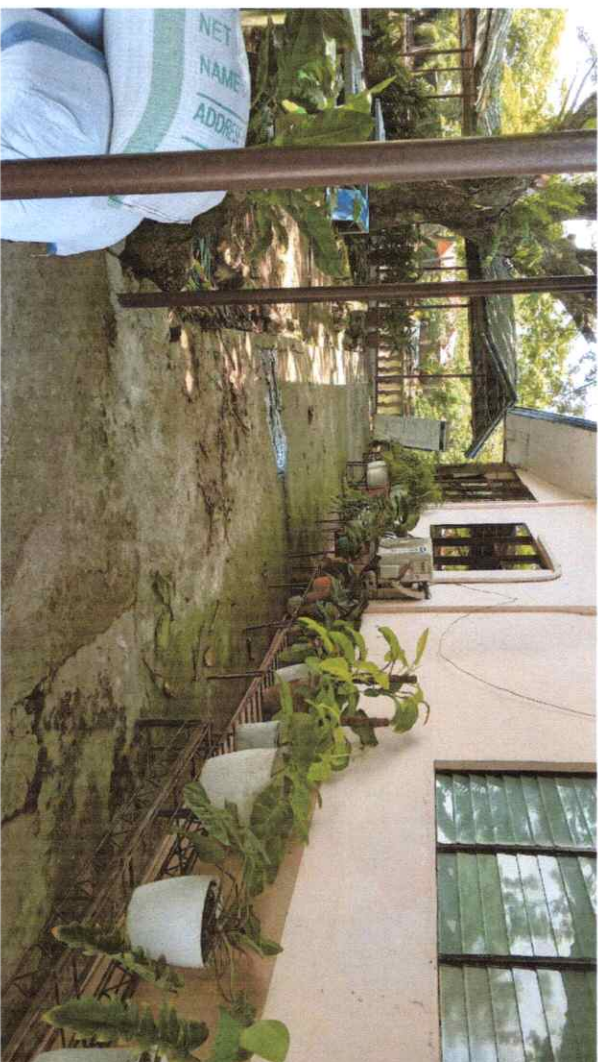

3 SITE ACTUAL CONDITION
SCALE: NOT TO SCALE



TABLE OF CONTENTS	
SHEET	TITLE
ARCHITECTURAL	
CS	1. VICINITY MAP
	2. SITE DEVELOPMENT PLAN
	3. SITE ACTUAL CONDITION
P1	SPECIFICATIONS
LEGEND	
	1. VICINITY MAP
	2. EXISTING SEPTIC TANK
	3. EXISTING FLOOR PLAN
	4. PROPOSED PLUMBING PLAN
P2	1. PROPOSED SEPTIC TANK
	2. WALL FOOTING & CHB DETAIL PLAN

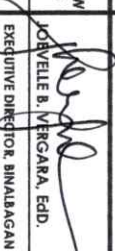 Republic of the Philippines CAGAYAN DIVISION STATE UNIVERSITY Negros Occidental		PROJECT TITLE: ENHANCEMENT OF SEWAGE SYSTEM AT NEW ADMIN BUILDING - BINABAGAN CAMPUS		ENDORSED BY:  JOBVILLE B. VERGARA, EDD. EXECUTIVE DIRECTOR, BINABAGAN	
OFFICE OF THE PROJECT MANAGEMENT UNIT		PROJECT LOCATION: NEW ADMIN BUILDING CHRSU - BINABAGAN CAMPUS		PREPARED BY: MALEONILA M. VILLANUA DESIGNER ENR. JOHN CARLO F. GAYON CIVIL ENGINEER, ENR - BINABAGAN CAMPUS	
		CHECKED BY: ENR. RANIBO B. DISOURTADO PROFESSIONAL ELECTRICAL ENGINEER, ENR		RECOMMENDING APPROVAL: ENR. JUN-JUN J. MARQUEZ DIRECTOR, PROJECT MANAGEMENT UNIT	
		APPROVED BY:  NORBERTO P. MANGALABANAN, Ph.D. SUC PRESIDENT III		SHEET NO.: CS	

SPECIFICATIONS :

ALL PLUMBING MATERIALS TO BE USED IN THIS PLUMBING INSTALLATION SHALL BE OF APPROVED QUALITY.

ALL PIPES PASSING THROUGH OR UNDER DRIVEWAYS SHALL BE PROPERLY PROTECTED AGAINST BREAKAGE WITH REINFORCED CONCRETE.


WORKMANSHIP SHALL BE OF CHARACTERISTICS TO FULLY SECURE THE RESULT SOUGHT IN ALL THE PROVISIONS OF THE NATIONAL PLUMBING CODE.

ALL PLUMBING INSTALLATION SHALL BE DONE UNDER THE DIRECT SUPERVISION OF DULY LICENSED MASTER PLUMBER.


ALL HORIZONTAL PIPE SHALL RUN IN A PRACTICAL ALIGNMENT AND AT UNIFORM GRADE NOT LESS THAN 1 % AND SHALL BE SUPPORTED OR ANCHORED AT AN INTERVAL NOT TO EXCEED 1.50 METERS.

LEGEND :


(M)	WATER METER
—X—	GATE VALVE
---	WASTE OR SEWER LINE
---	SUPPLY LINE
45°	ELBOW
+	TEE
Y	WYE BRANCH
F	FAUCET
WC	WATER CLOSET
S.B	SWING CHECK VALVE
LAV	LAVATORY
FD	FLOOR DRAIN
CO	CLEAN OUT
CB	CATCH BASIN
VTR	VENTILATION THRU ROOF
ST	SEPTIC TANK
SP	STACK PIPE
G.F	GARDEN FAUCET
K.S	KITCHEN SINK

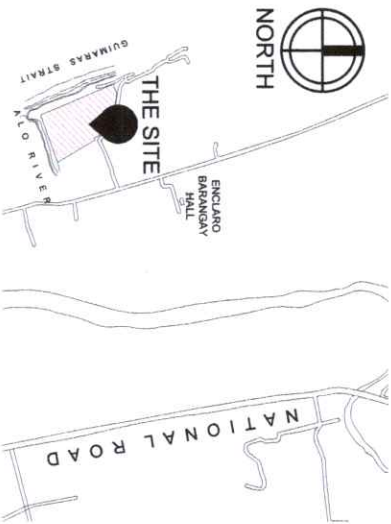


1 SITE VICINITY MAP
SCALE: NOT TO SCALE

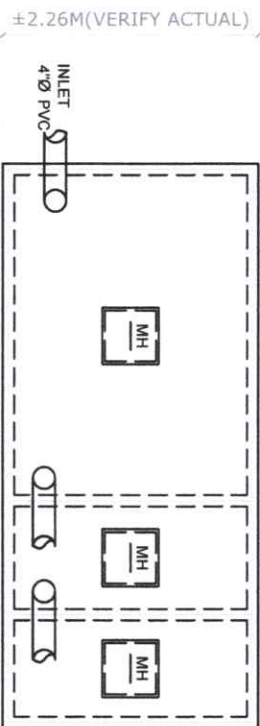

2 EXISTING SEPTIC TANK
SCALE: 1:65 METERS


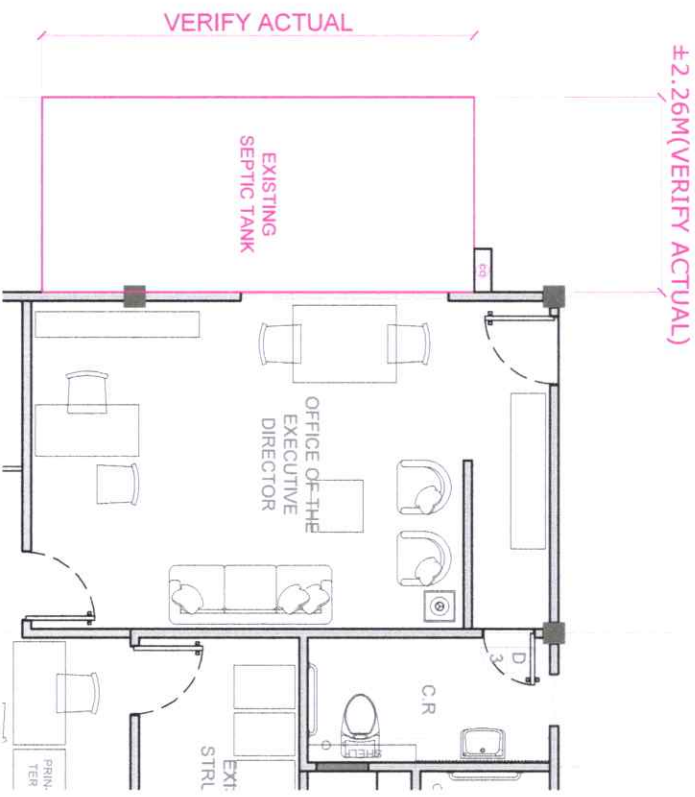


3 EXISTING FLOOR PLAN
SCALE: 1:85 METERS

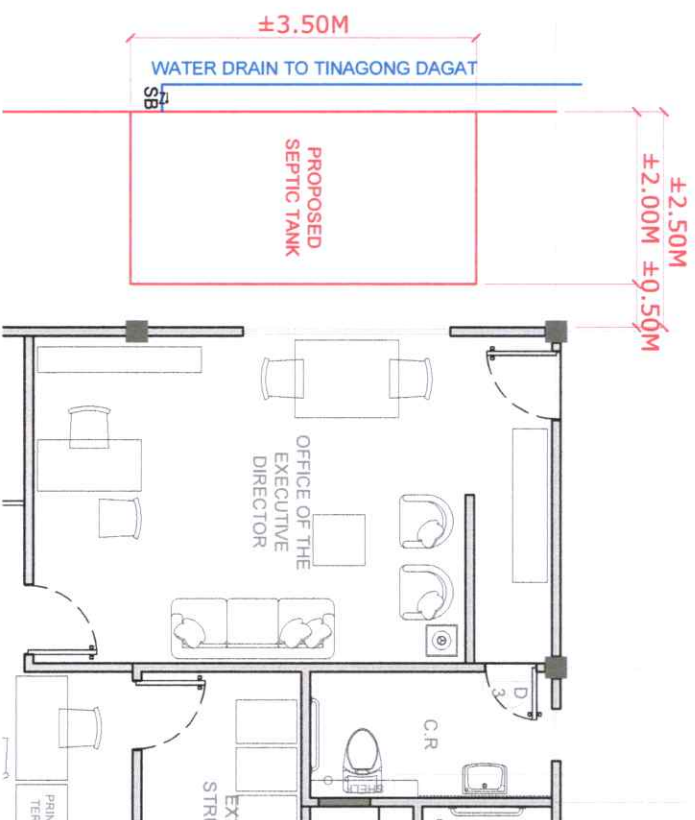

4 PROPOSED PLUMBING PLAN
SCALE: 1:85 METERS

	PROJECT TITLE:	ENDORSED BY:	PREPARED BY:	CHECKED BY:	RECOMMENDING APPROVAL:	APPROVED BY:	SHEET NO:	PAGE NO:	
	ENHANCEMENT OF SEWAGE SYSTEM AT NEW ADMIN BUILDING- BINABAGAN CAMPUS	JOEVELLE B. VENGARA, EDD.	MALEONTE, VINCE	ENG. PABLO B. DISQUIRADO	ENG. JUN-JUN J. MARQUEZ	JAY B. ESTRELLAS, EDD.	P1	1	
	PROJECT LOCATION: NEW ADMIN BUILDING CAMPUS- BINABAGAN CAMPUS	EXECUTIVE DIRECTOR, BINABAGAN	ENGR. JOHN CARLO F. GARCIA	PROFESSIONAL ELECTRICAL ENGINEER	DIRECTOR, PROJECT MANAGEMENT UNIT	VICE PRESIDENT FOR ADMINISTRATION	NORBERTO P. MANGULABNAN, Ph.D.		

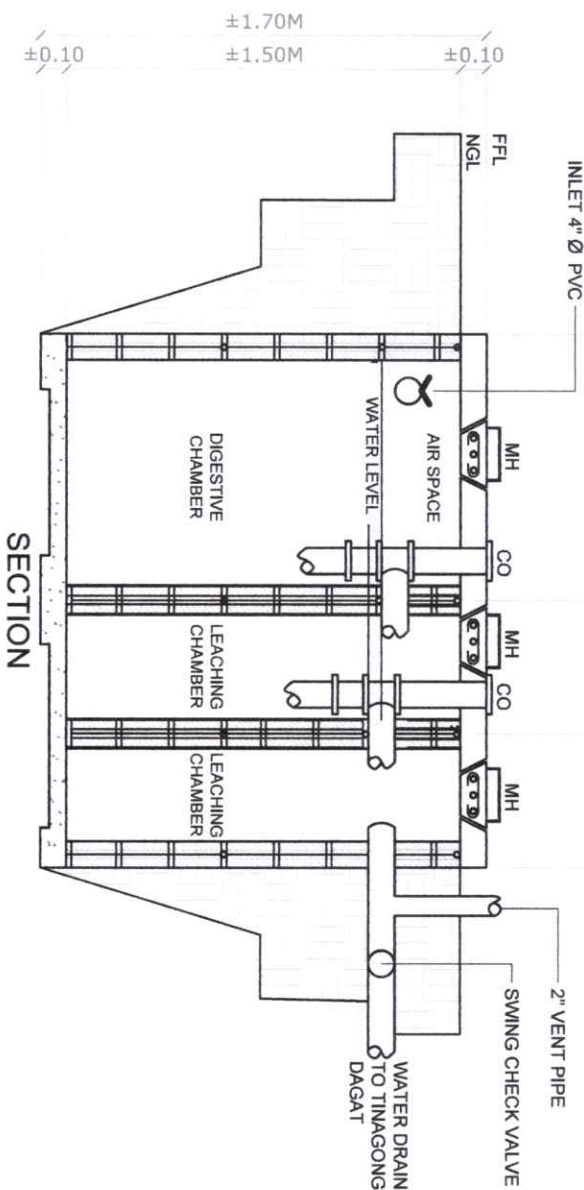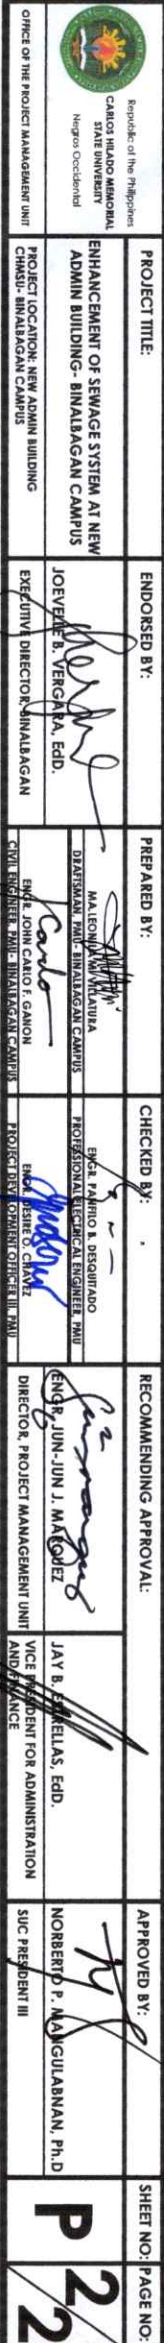

2
P2

WALL FOOTING & CHB DETAIL PLAN

SCALE: 1:10 METERS

