



Bid Notice Abstract

Request for Quotation (RFQ)

Reference Number 10963806
Procuring Entity CARLOS HILADO MEMORIAL STATE UNIVERSITY
Title Procurement of Labor and Materials for the Rehabilitation of Comfort Rooms Sanitary for Male at Ground Floor and Water Lines for Male and Female at Ground Floor to Second Floor at LSAB (Rightside Nort)
Area of Delivery Negros Occidental

Solicitation Number: RFQ 24-286	Status	Pending
Trade Agreement: Implementing Rules and Regulations	Associated Components	1
Procurement Mode: Negotiated Procurement - Small Value Procurement (Sec. 53.9)	Bid Supplements	0
Classification: Civil Works	Document Request List	0
Category: Construction Projects	Date Published	19/06/2024
Approved Budget for the Contract: PHP 180,000.00	Last Updated / Time	18/06/2024 16:49 PM
Delivery Period: 30 Day/s	Closing Date / Time	24/06/2024 09:00 AM
Client Agency:		
Contact Person: Rowena De la Vida Prado Administrative Assistant II Mabini Street Talisay City Negros Occidental Philippines 6115 63-34-7120005 Ext.142 63-939-9296624 bac.sec@chmsu.edu.ph		

Description

Republic of the Philippines
 CARLOS HILADO MEMORIAL STATE UNIVERSITY
 Talisay City, Negros Occidental
 Mobile Phone Number: 0939 929 6624
 bac.sec@chmsu.edu.ph

REQUEST FOR QUOTATION
 Page 1 of 4
 Date: JUNE 15, 2024
 Quotation No. 24-286

Please quote your lowest price on the item/s listed below, stating the shortest time of delivery and submit your quotation duly signed by your representative not later than _____ in the return envelope attached herewith.

DR. ANDREW EUSEBIO S.TAN
 BAC Chairman

NOTE:
 1. ALL ENTRIES MUST BE TYPEWRITTEN
 2. DELIVERY PERIOD WITHIN 30 CALENDAR DAYS
 3. WARRANTY SHALL BE FOR A PERIOD OF SIX (6) MONTHS FOR SUPPLIES & MATERIALS, ONE (1) YEAR FOR EQUIPMENT, FROM DATE

OF ACCEPTANCE BY THE PROCURING ENTITY

- 4. PRICE VALIDITY SHALL BE FOR A PERIOD OF _____ CALENDAR DAYS
- 5. G-EPS REGISTRATION CERTIFICATE SHALL BE ATTACHED UPON SUBMISSION OF THE QUOTATION
- 6. BIDDERS SHALL SUBMIT ORIGINAL BROCHURES SHOWING CERTIFICATIONS OF THE PRODUCT BEING OFFERED

ITEM DESCRIPTION OF WORKS QTY. UNIT MATERIAL COST LABOR COST TOTAL COST

NO. Unit Cost Material Sub-Total Cost Unit Cost Labor Sub-Total Cost

ONE (1) LOT

LABOR AND MATERIALS FOR THE REHABILITATION OF COMFORT ROOM'S SANITARY FOR MALE AT GROUND FLOOR AND WATER LINES FOR MALE AND FEMALE AT GROUND FLOOR TO SECOND FLOOR, LSA BUILDING (RIGHT SIDE NORTHWING) IN CHMSU TALISAY CAMPUS

SCOPE OF WORKS

- 1.0 GENERAL REQUIREMENTS
- 2.0 DEMOLITION, REMOVAL AND RESTORATION WORKS
- 3.0 PLUMBING WORKS (Sanitary lines Rehabilitation and Waterlines Conversion to PPR)
- 4.0 MISCELLANEOUS WORKS

BILL OF QUANTITIES

1.0 GENERAL REQUIREMENTS

- 1.1 Mobilization Demobilization 1 lot
- 1.2 Safety & Signages 1 lot

Sub-total, (ITEM 1.0)

2.0 DEMOLITION, REMOVAL AND RESTORATION WORKS

- 2.1 Labor for Demolition of structures, Removal of existing lines and Hauling 1 lot
- 2.2 Full Restoration and Replacement of damage structures (Labor and Materials) 1 lot

Sub-total, (ITEM 2.0)

3.0 PLUMBING WORKS (Sanitary lines Rehabilitation and Waterlines Conversion to PPR)

- 3.1 PPR Water Lines Supply and Installation (PPR Pipes, Gate Valves, PPR Couplings, adaptors and Accessorives) Ground Floor and Second Floor, Male and Female 80 In.m
- 3.2 Sanitary Lines Supply and Installation (Pipes, Elbows, Ys, Clean-outs, etc) Ground Floor Male Only 40 In.m
- 3.3 4" Stainless Steel Drains 9 pcs
- 3.4 Faucet 4 pcs

Sub-total, (ITEM 3.0)

4.0 MISCELLANEOUS WORKS

- 4.1 Testing and Commissioning 1 lot
- 4.2 FOR ALL OTHER ITEMS that are not listed in the Bill of Quantities but deemed necessary to complete and deliver the above project in conformance to the users requirements 1 lot

Sub-total, (ITEM 4.0)

PROJECT DURATION: 30 CALENDAR DAYS

Note: Attach Certificate of Site Inspection

A. TOTAL DIRECT COST

B. CONSUMABLES:

C. SUPERVISION AND ADMINISTRATION:

D. TOTAL INDIRECT COST (B+C):

E. TOTAL COST (A+D)

F. VAT (12% OF ITEM E):

G. GRAND TOTAL OF PROJECT COST:

*****NOTHING FOLLOWS*****

TOTAL ABC = Php 180,000.00

PROCUREMENT OF LABOR AND MATERIALS FOR THE REHABILITATION OF COMFORT ROOM'S SANITARY FOR MALE AT GROUND FLOOR AND WATER LINES FOR MALE AND FEMALE AT GROUND FLOOR TO SECOND FLOOR, LSA BUILDING (RIGHT SIDE NORTHWING) IN CHMSU TALISAY CAMPUS/J. ALVARAN

PR# 24-192-0309 03-09-24

INCOME 138-164-24-04 04-17-24

Line Items

Item No.	Product/Service Name	Description	Quantity	UOM	Budget (PHP)
1	ONE (1) LOT	Labor and Materials for the Rehabilitation of Comfort Rooms Sanitary for Male at Ground Floor and Water Lines for Male and Female at Ground Floor to Second Floor, LSAB - Talisay Campus	1	Lot	180,000.00

Created by Rowena De la Vida Prado

Date Created 18/06/2024

The PhilGEPS team is not responsible for any typographical errors or misinformation presented in the system. PhilGEPS only displays information provided for by its clients, and any queries regarding the postings should be directed to the contact person/s of the concerned party.

© 2004,2004-2024 DBM Procurement Service. All rights reserved.,DBM Procurement Service. All rights reserved.

[Help](#) | [Contact Us](#) | [Sitemap](#)



Republic of the Philippines
CARLOS HILADO MEMORIAL STATE UNIVERSITY
 Talisay City, Negros Occidental
 Mobile Phone Number: 0939 929 6624
bac.sec@chmsu.edu.ph

REQUEST FOR QUOTATION

Page 1 of 4

Date: JUNE 15, 2024
 Quotation No. 24-286

Please quote your lowest price on the item/s listed below, stating the shortest time of delivery and submit your quotation duly signed by your representative not later than _____ in the return envelope attached herewith.

DR. ANDREW EUSEBIO S.TAN
 BAC Chairman

NOTE:

1. ALL ENTRIES MUST BE TYPEWRITTEN
2. DELIVERY PERIOD WITHIN 30 CALENDAR DAYS
3. WARRANTY SHALL BE FOR A PERIOD OF SIX (6) MONTHS FOR SUPPLIES & MATERIALS, ONE (1) YEAR FOR EQUIPMENT, FROM DATE OF ACCEPTANCE BY THE PROCURING ENTITY
4. PRICE VALIDITY SHALL BE FOR A PERIOD OF _____ CALENDAR DAYS
5. G-EPS REGISTRATION CERTIFICATE SHALL BE ATTACHED UPON SUBMISSION OF THE QUOTATION
6. BIDDERS SHALL SUBMIT ORIGINAL BROCHURES SHOWING CERTIFICATIONS OF THE PRODUCT BEING OFFERED

ITEM NO.	DESCRIPTION OF WORKS	QTY.	UNIT	MATERIAL COST		LABOR COST		TOTAL COST
				Unit Cost	Material Sub-Total Cost	Unit Cost	Labor Sub-Total Cost	
	ONE (1) LOT							
	LABOR AND MATERIALS FOR THE REHABILITATION OF COMFORT ROOM'S SANITARY FOR MALE AT GROUND FLOOR AND WATER LINES FOR MALE AND FEMALE AT GROUND FLOOR TO SECOND FLOOR, LSA BUILDING (RIGHT SIDE NORTHWING) IN CHMSU TALISAY CAMPUS							
	SCOPE OF WORKS							
1.0	GENERAL REQUIREMENTS							
2.0	DEMOLITION, REMOVAL AND RESTORATION WORKS							
3.0	PLUMBING WORKS (Sanitary lines Rehabilitation and Waterlines Conversion to PPR)							
4.0	MISCELLANEOUS WORKS							
	BILL OF QUANTITIES							
1.0	GENERAL REQUIREMENTS							
1.1	Mobilization Demobilization	1	lot					
1.2	Safety & Signages	1	lot					
	Sub-total, (ITEM 1.0)							

Released (BAC) _____ Date _____ By _____
 Returned (Supplier) _____

 Printed Name/Signature

 Tel. No./Cellphone No.

 Date



Republic of the Philippines
CARLOS HILADO MEMORIAL STATE UNIVERSITY
Talisay City, Negros Occidental
Mobile Phone Number: 0939 929 6624
bac.sec@chmsu.edu.ph

REQUEST FOR QUOTATION

Page 2 of 4

Date: JUNE 15, 2024

Quotation No. 24-286

Please quote your lowest price on the item/s listed below, stating the shortest time of delivery and submit your quotation duly signed by your representative not later than _____ in the return envelope attached herewith.


DR. ANDREW EUSEBIO S.TAN
BAC Chairman

NOTE:

1. ALL ENTRIES MUST BE TYPEWRITTEN
2. DELIVERY PERIOD WITHIN 30 CALENDAR DAYS
3. WARRANTY SHALL BE FOR A PERIOD OF SIX (6) MONTHS FOR SUPPLIES & MATERIALS, ONE (1) YEAR FOR EQUIPMENT, FROM DATE OF ACCEPTANCE BY THE PROCURING ENTITY
4. PRICE VALIDITY SHALL BE FOR A PERIOD OF _____ CALENDAR DAYS
5. G-EPS REGISTRATION CERTIFICATE SHALL BE ATTACHED UPON SUBMISSION OF THE QUOTATION
6. BIDDERS SHALL SUBMIT ORIGINAL BROCHURES SHOWING CERTIFICATIONS OF THE PRODUCT BEING OFFERED

ITEM NO.	DESCRIPTION OF WORKS	QTY.	UNIT	MATERIAL COST		LABOR COST		TOTAL COST
				Unit Cost	Material Sub-Total Cost	Unit Cost	Labor Sub-Total Cost	
2.0	DEMOLITION, REMOVAL AND RESTORATION WORKS							
2.1	Labor for Demolition of structures, Removal of existing lines and Hauling	1	lot					
2.2	Full Restoration and Replacement of damage structures (Labor and Materials)	1	lot					
	Sub-total, (ITEM 2.0)							
3.0	PLUMBING WORKS (Sanitary lines Rehabilitation and Waterlines Conversion to PPR)							
3.1	PPR Water Lines Supply and Installation (PPR Pipes, Gate Valves, PPR Couplings, adaptors and Accessoriues) Ground Floor and Second Floor, Male and Female	80	In.m					
3.2	Sanitary Lines Supply and Installation (Pipes, Elbows, Ys, Clean-outs, etc) Ground Floor Male Only	40	In.m					
3.3	4" Stainless Steel Drains	9	pcs					

Released (BAC) _____ Date _____ By _____
Returned (Supplier) _____

Printed Name/Signature

Tel. No./Cellphone No.

Date



Republic of the Philippines
CARLOS HILADO MEMORIAL STATE UNIVERSITY
 Talisay City, Negros Occidental
 Mobile Phone Number: 0939 929 6624
bac.sec@chmsu.edu.ph

REQUEST FOR QUOTATION

Page 3 of 4

Date: JUNE 15, 2024
 Quotation No. 24-286

Please quote your lowest price on the item/s listed below, stating the shortest time of delivery and submit your quotation duly signed by your representative not later than _____ in the return envelope attached herewith.


DR. ANDREW EUSEBIO S.TAN
 BAC Chairman

NOTE:

1. ALL ENTRIES MUST BE TYPEWRITTEN
2. DELIVERY PERIOD WITHIN 30 CALENDAR DAYS
3. WARRANTY SHALL BE FOR A PERIOD OF SIX (6) MONTHS FOR SUPPLIES & MATERIALS, ONE (1) YEAR FOR EQUIPMENT, FROM DATE OF ACCEPTANCE BY THE PROCURING ENTITY
4. PRICE VALIDITY SHALL BE FOR A PERIOD OF _____ CALENDAR DAYS
5. G-EPS REGISTRATION CERTIFICATE SHALL BE ATTACHED UPON SUBMISSION OF THE QUOTATION
6. BIDDERS SHALL SUBMIT ORIGINAL BROCHURES SHOWING CERTIFICATIONS OF THE PRODUCT BEING OFFERED

ITEM NO.	DESCRIPTION OF WORKS	QTY.	UNIT	MATERIAL COST		LABOR COST		TOTAL COST
				Unit Cost	Material Sub-Total Cost	Unit Cost	Labor Sub-Total Cost	
3.4	Faucet	4	pcs					
Sub-total, (ITEM 3.0)								
4.0	MISCELLANEOUS WORKS							
4.1	Testing and Commissioning	1	lot					
4.2	FOR ALL OTHER ITEMS that are not listed in the Bill of Quantities but deemed necessary to complete and deliver the above project in conformance to the users requirements	1	lot					
Sub-total, (ITEM 4.0)								
PROJECT DURATION: 30 CALENDAR DAYS								
Note: Attach Certificate of Site Inspection								
A. TOTAL DIRECT COST								
B. CONSUMABLES:								
C. SUPERVISION AND ADMINISTRATION:								
D. TOTAL INDIRECT COST (B+C):								
E. TOTAL COST (A+D)								

Released (BAC) _____ Date _____ By _____
 Returned (Supplier) _____

 Printed Name/Signature

 Tel. No./Cellphone No.

 Date



Republic of the Philippines
CARLOS HILADO MEMORIAL STATE UNIVERSITY
 Talisay City, Negros Occidental
 Mobile Phone Number: 0939 929 6624
bac.sec@chmsu.edu.ph

REQUEST FOR QUOTATION

Page 4 of 4

Date: JUNE 15, 2024
 Quotation No. 24-286

Please quote your lowest price on the item/s listed below, stating the shortest time of delivery and submit your quotation duly signed by your representative not later than _____ in the return envelope attached herewith.


DR. ANDREW EUSEBIO S.TAN
 BAC Chairman

NOTE:


- ALL ENTRIES MUST BE TYPEWRITTEN
- DELIVERY PERIOD WITHIN 30 CALENDAR DAYS
- WARRANTY SHALL BE FOR A PERIOD OF SIX (6) MONTHS FOR SUPPLIES & MATERIALS, ONE (1) YEAR FOR EQUIPMENT, FROM DATE OF ACCEPTANCE BY THE PROCURING ENTITY
- PRICE VALIDITY SHALL BE FOR A PERIOD OF _____ CALENDAR DAYS
- G-EPS REGISTRATION CERTIFICATE SHALL BE ATTACHED UPON SUBMISSION OF THE QUOTATION
- BIDDERS SHALL SUBMIT ORIGINAL BROCHURES SHOWING CERTIFICATIONS OF THE PRODUCT BEING OFFERED

ITEM NO.	DESCRIPTION OF WORKS	QTY.	UNIT	MATERIAL COST		LABOR COST		TOTAL COST
				Unit Cost	Material Sub-Total Cost	Unit Cost	Labor Sub-Total Cost	
	F. VAT (12% OF ITEM E):							
	G. GRAND TOTAL OF PROJECT COST:							
	*****NOTHING FOLLOWS*****							
	TOTAL ABC = Php 180,000.00							
	PROCUREMENT OF LABOR AND MATERIALS FOR THE REHABILITATION OF COMFORT ROOM'S SANITARY FOR MALE AT GROUND FLOOR AND WATER LINES FOR MALE AND FEMALE AT GROUND FLOOR TO SECOND FLOOR, LSA BUILDING (RIGHT SIDE NORTHWING) IN CHMSU TALISAY CAMPUS/J. ALVARAN							
	PR# 24-192-0309 03-09-24							
	INCOME 138-164-24-04 04-17-24							

Released (BAC) _____ Date _____ By _____
 Returned (Supplier) _____


Printed Name/Signature

Tel. No./Cellphone No.

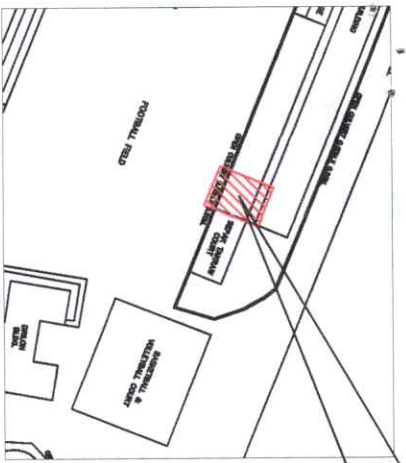

THE SITE

LOCATION MAP
SCALE: NOTS

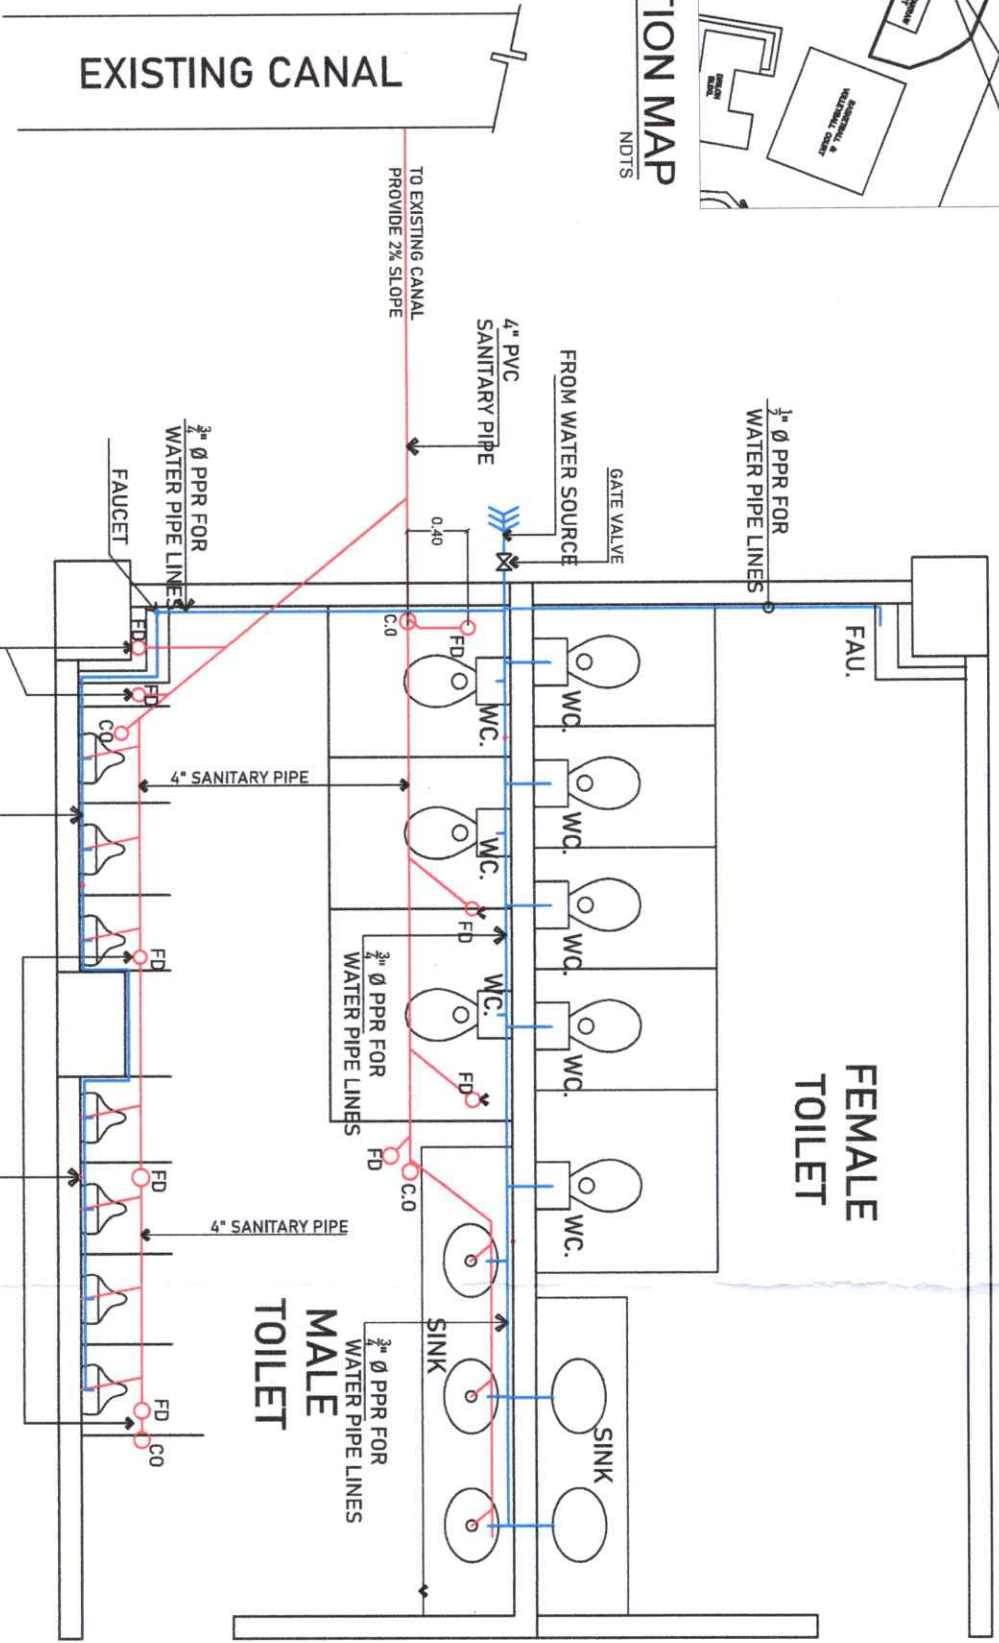


GROUND FLOOR
PROPOSED PLUMBING LAYOUT
SCALE: 1:50

WC
FD
CO

<p>Republic of the Philippines CARLOS HILADO MEMORIAL STATE UNIVERSITY Negros Occidental</p>	<p>PROJECT TITLE: REHABILITATION OF COMFORT ROOMS SANITARY AND WATER LINES AT GROUND FLOOR (TOILET SECTIONS) FLOOR(S) (SIC)</p>	<p>PREPARED BY: BENJIE L. SANJOYO GSO DR. FISHMAN</p>	<p>CHECKED BY: ENGR. JESYVA ALVARAN ADMINISTRATIVE OFFICER IV, GSO</p>	<p>RECOMMENDING APPROVAL: ROSALINDA S. TRIVILLA, JD VICE PRESIDENT FOR ADMINISTRATION AND FINANCE</p>	<p>APPROVED BY: ROBERTO M. MANGULABNAN, Ph.D SIC PRESIDENT III</p>	<p>SHEET NO.: P</p>	<p>PAGE NO.: 1</p>
	<p>GENERAL SERVICE OFFICE</p>	<p>PROJECT LOCATION: TALEN' CAMPUS</p>	<p>GSO DR. FISHMAN</p>	<p>ADMINISTRATIVE OFFICER IV, GSO</p>	<p>VICE PRESIDENT FOR ADMINISTRATION AND FINANCE</p>	<p>SIC PRESIDENT III</p>	<p>P</p>


LEGEND:

	SANITARY PIPE LINE
	WATER PIPE LINE
	WATER METER
	GATE VALVE
	WATER CLOSET
	FLOOR DRAIN
	CLEAN OUT

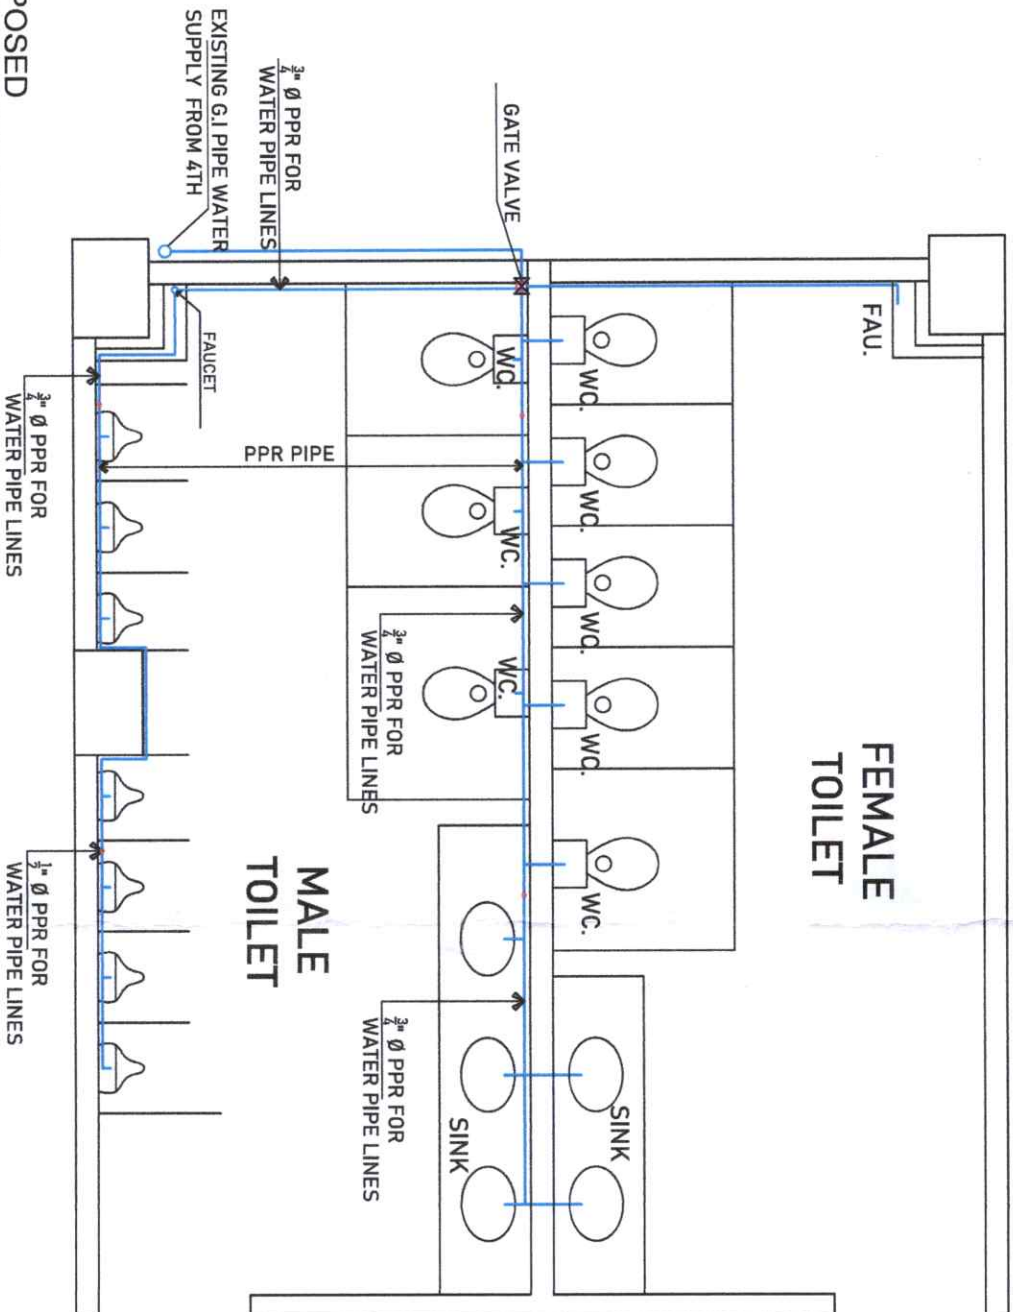

SECOND FLOOR PROPOSED PLUMBING LAYOUT FOR WATER LINES

SCALE: 1:50

 <p>Republic of the Philippines CARLOS HILADO MEMORIAL STATE UNIVERSITY Negros Occidental</p> <p>GENERAL SERVICES OFFICE</p>	<p>PROJECT TITLE: REHABILITATION OF COMFORT ROOMS, SANITARY AND WATER LINES AT GROUND FLOOR OF SECOND FLOOR, LSA (EAST SIDE NORTHWING)</p> <p>PROJECT LOCATION: TALISAY CAMPUS</p>	<p>PREPARED BY: BENIE L. SANTOYO GSO MANITAMA</p>	<p>CHECKED BY: ENGR. JESY ANTONIO ALVARAN ADMINISTRATIVE OFFICER IV, GSO</p>	<p>RECOMMENDING APPROVAL: ROSALINDA S. TUVILLA, JD VICE PRESIDENT FOR ADMINISTRATION AND FINANCE</p>	<p>APPROVED BY: ROBERTO P. MANGULABAN, Ph.D. SIC PRESIDENT III</p>	<p>SHEET NO.: P</p> <p>PAGE NO.: 2</p>
---	--	--	---	---	---	--