



# PhilGEPS

Philippine Government Electronic Procurement System

Central Portal for  
Philippine Government  
Procurement Opportunities

[Help](#)

## Bid Notice Abstract

### Request for Quotation (RFQ)

**Reference Number** 11258361  
**Procuring Entity** CARLOS HILADO MEMORIAL STATE UNIVERSITY  
**Title** Procurement of Double Deck/Bunk Beds for the Male and Female Dormitory- Binalbagan Campus  
**Area of Delivery** Negros Occidental

|  |   |                              |                     |
|--|---|------------------------------|---------------------|
| <b>Solicitation Number:</b>              | RFQ 24-405  | <b>Status</b>                | <b>Pending</b>      |
| <b>Trade Agreement:</b>                  | Implementing Rules and Regulations  | <b>Associated Components</b> | 1                   |
| <b>Procurement Mode:</b>                 | Negotiated Procurement - Small Value Procurement (Sec. 53.9)  | <b>Bid Supplements</b>       | 0                   |
| <b>Classification:</b>                   | Goods   | <b>Document Request List</b> | 0                   |
| <b>Category:</b>                         | Furniture   | <b>Date Published</b>        | 18/09/2024          |
| <b>Approved Budget for the Contract:</b> | PHP 100,000.00  | <b>Last Updated / Time</b>   | 17/09/2024 09:10 AM |
| <b>Delivery Period:</b>                  | 30 Day/s  | <b>Closing Date / Time</b>   | 25/09/2024 09:00 AM |
| <b>Client Agency:</b>                    |   |                              |                     |
| <b>Contact Person:</b>                   | Rowena De la Vida Prado<br>Administrative Assistant II<br>Mabini Street<br>Talisay City<br>Negros Occidental<br>Philippines 6115<br>63-34-7120005 Ext.142<br>63-939-9296624<br>bac.sec@chmsu.edu.ph |                              |                     |

#### Description

Republic of the Philippines  
 CARLOS HILADO MEMORIAL STATE UNIVERSITY  
 Talisay City, Negros Occidental  
 Telephone: (0939) 929 6624  
 bac.sec@chmsu.edu.ph

#### REQUEST FOR QUOTATION

Date: SEPTEMBER 16, 2024  
 Quotation No. 24-405

Please quote your lowest price on the item/s listed below, stating the shortest time of delivery and submit your quotation duly signed by your representative not later than \_\_\_\_\_ in the return envelope attached herewith.

DR. ANDREW EUSEBIO S.TAN  
 BAC Chairman

#### NOTE:

- ALL ENTRIES MUST BE TYPEWRITTEN
- DELIVERY PERIOD WITHIN 30 CALENDAR DAYS
- WARRANTY SHALL BE FOR A PERIOD OF SIX (6) MONTHS FOR SUPPLIES & MATERIALS, ONE (1) YEAR FOR EQUIPMENT, FROM DATE OF ACCEPTANCE BY THE PROCURING ENTITY
- PRICE VALIDITY SHALL BE FOR A PERIOD OF \_\_\_\_\_ CALENDAR DAYS

5. G-EPS REGISTRATION CERTIFICATE SHALL BE ATTACHED UPON SUBMISSION OF THE QUOTATION  
 6. BIDDERS SHALL SUBMIT ORIGINAL BROCHURES SHOWING CERTIFICATIONS OF THE PRODUCT BEING OFFERED  
 ITEM ITEM & DESCRIPTION QTY. UNIT UNIT PRICE TOTAL PRICE  
 NO. (Pls. indicate brand offered)

1 DOUBLE DECK/BUNK BED, with Installation 10 unit  
 Specifications:  
 Lower Deck: 2.0 m(L) x 1.0m(W) x 0.40m(H)  
 Upper deck: 2.0m(L) x 1.0m(W) x 1.60m(H)  
 2"x3" Wooden Post/Leg  
 2"x3" Wooden Truss  
 2"x4" Wooden edging Surrounding the bed  
 1/4 Marine Plywood Flooring  
 - Treated with anti termite solution painted with plastic varnish showing the natural color of the wood,  
 - Gloss finishes, preferably Hardwood wood materials, with stairs and half side safety barrier/fence

Note: Delivery and installation at CHMSU-Binalbagan  
 Campus Dormitory  
 Please see attached drawings/lay-out for reference

TOTAL  
 \*\*\*\*\*Nothing Follows\*\*\*\*\*

TOTAL ABC = Php 100,000.00  
 PROCUREMENT OF DOUBLE DECK/BUNK BEDS FOR THE MALE AND FEMALE DORMITORY -CHMSU BINALBAGAN  
 CAMPUS/J. VERGARA  
 PR# 24-713-0902 09-02-24  
 INCOME 382-164-24-09 09-09-24

| Line Items |                      |   | Quantity | UOM  | Budget (PHP) |
|------------|----------------------|---|----------|------|--------------|
| Item No.   | Product/Service Name | Description   |          |      |              |
| 1          | Double Deck/Bunk Bed | Specifications: Lower Deck: 2.0 m(L) x 1.0m(W) x 0.40m(H) Upper deck: 2.0m(L) x 1.0m(W) x 1.60m(H) 2"x3" Wooden Post/Leg 2"x3" Wooden Truss 2"x4" Wooden edging Surrounding the bed 1/4 Marine Plywood Flooring -Treated with anti termite solution | 10       | Unit | 100,000.00   |

**Created by** Rowena De la Vida Prado  
**Date Created** 17/09/2024

The PhilGEPS team is not responsible for any typographical errors or misinformation presented in the system. PhilGEPS only displays information provided for by its clients, and any queries regarding the postings should be directed to the contact person/s of the concerned party.



Republic of the Philippines  
**CARLOS HILADO MEMORIAL STATE UNIVERSITY**  
 Talisay City, Negros Occidental  
 Telephone: (0939) 929 6624  
[bac.sec@chmsu.edu.ph](mailto:bac.sec@chmsu.edu.ph)

## REQUEST FOR QUOTATION

Date: SEPTEMBER 16, 2024  
 Quotation No. 24-405

Please quote your lowest price on the item/s listed below, stating the shortest time of delivery and submit your quotation duly signed by your representative not later than \_\_\_\_\_ in the return envelope attached herewith.

**DR. ANDREW EUSEBIO S.TAN**  
 BAC Chairman

**NOTE:**

1. ALL ENTRIES MUST BE TYPEWRITTEN
2. DELIVERY PERIOD WITHIN 30 CALENDAR DAYS
3. WARRANTY SHALL BE FOR A PERIOD OF SIX (6) MONTHS FOR SUPPLIES & MATERIALS, ONE (1) YEAR FOR EQUIPMENT, FROM DATE OF ACCEPTANCE BY THE PROCURING ENTITY
4. PRICE VALIDITY SHALL BE FOR A PERIOD OF \_\_\_\_\_ CALENDAR DAYS
5. G-EPS REGISTRATION CERTIFICATE SHALL BE ATTACHED UPON SUBMISSION OF THE QUOTATION
6. BIDDERS SHALL SUBMIT ORIGINAL BROCHURES SHOWING CERTIFICATIONS OF THE PRODUCT BEING OFFERED

| ITEM NO. | ITEM & DESCRIPTION<br>(Pls. indicate brand offered)   | QTY. | UNIT | UNIT PRICE | TOTAL PRICE |
|----------|---|------|------|------------|-------------|
| 1        | <b>DOUBLE DECK/BUNK BED, with Installation</b>  | 10   | unit |            |             |
|          | <u>Specifications:</u>  |      |      |            |             |
|          | <b>Lower Deck:</b> 2.0 m(L) x 1.0m(W) x 0.40m(H)  |      |      |            |             |
|          | <b>Upper deck:</b> 2.0m(L) x 1.0m(W) x 1.60m(H)   |      |      |            |             |
|          | 2"x3" Wooden Post/Leg   |      |      |            |             |
|          | 2"x3" Wooden Truss  |      |      |            |             |
|          | 2"x4" Wooden edging Surrounding the bed   |      |      |            |             |
|          | 1/4 Marine Plywood Flooring   |      |      |            |             |
|          | - Treated with anti termite solution painted with plastic varnish showing the natural color of the wood,          |      |      |            |             |
|          | - Gloss finishes, preferably Hardwood wood materials, with stairs and half side safety barrier/fence              |      |      |            |             |
|          | <b>Note: Delivery and installation at CHMSU-Binalbagan Campus Dormitory</b>                                       |      |      |            |             |
|          | <i>Please see attached drawings/lay-out for reference</i>   |      |      |            |             |
|          | <b>TOTAL</b>  |      |      |            |             |
|          | <b>*****Nothing Follows*****</b>  |      |      |            |             |
|          | <b>TOTAL ABC = Php 100,000.00</b>   |      |      |            |             |
|          | <b>PROCUREMENT OF DOUBLE DECK/BUNK BEDS FOR THE MALE AND FEMALE DORMITORY -CHMSU BINALBAGAN CAMPUS/J. VERGARA</b> |      |      |            |             |
|          | PR# 24-713-0902 09-02-24  |      |      |            |             |
|          | INCOME 382-164-24-09 09-09-24   |      |      |            |             |

Date

By

Printed Name/Signature


Released (BAC) \_\_\_\_\_


Returned (Supplier) \_\_\_\_\_

Tel. No./Cellphone No.



Date



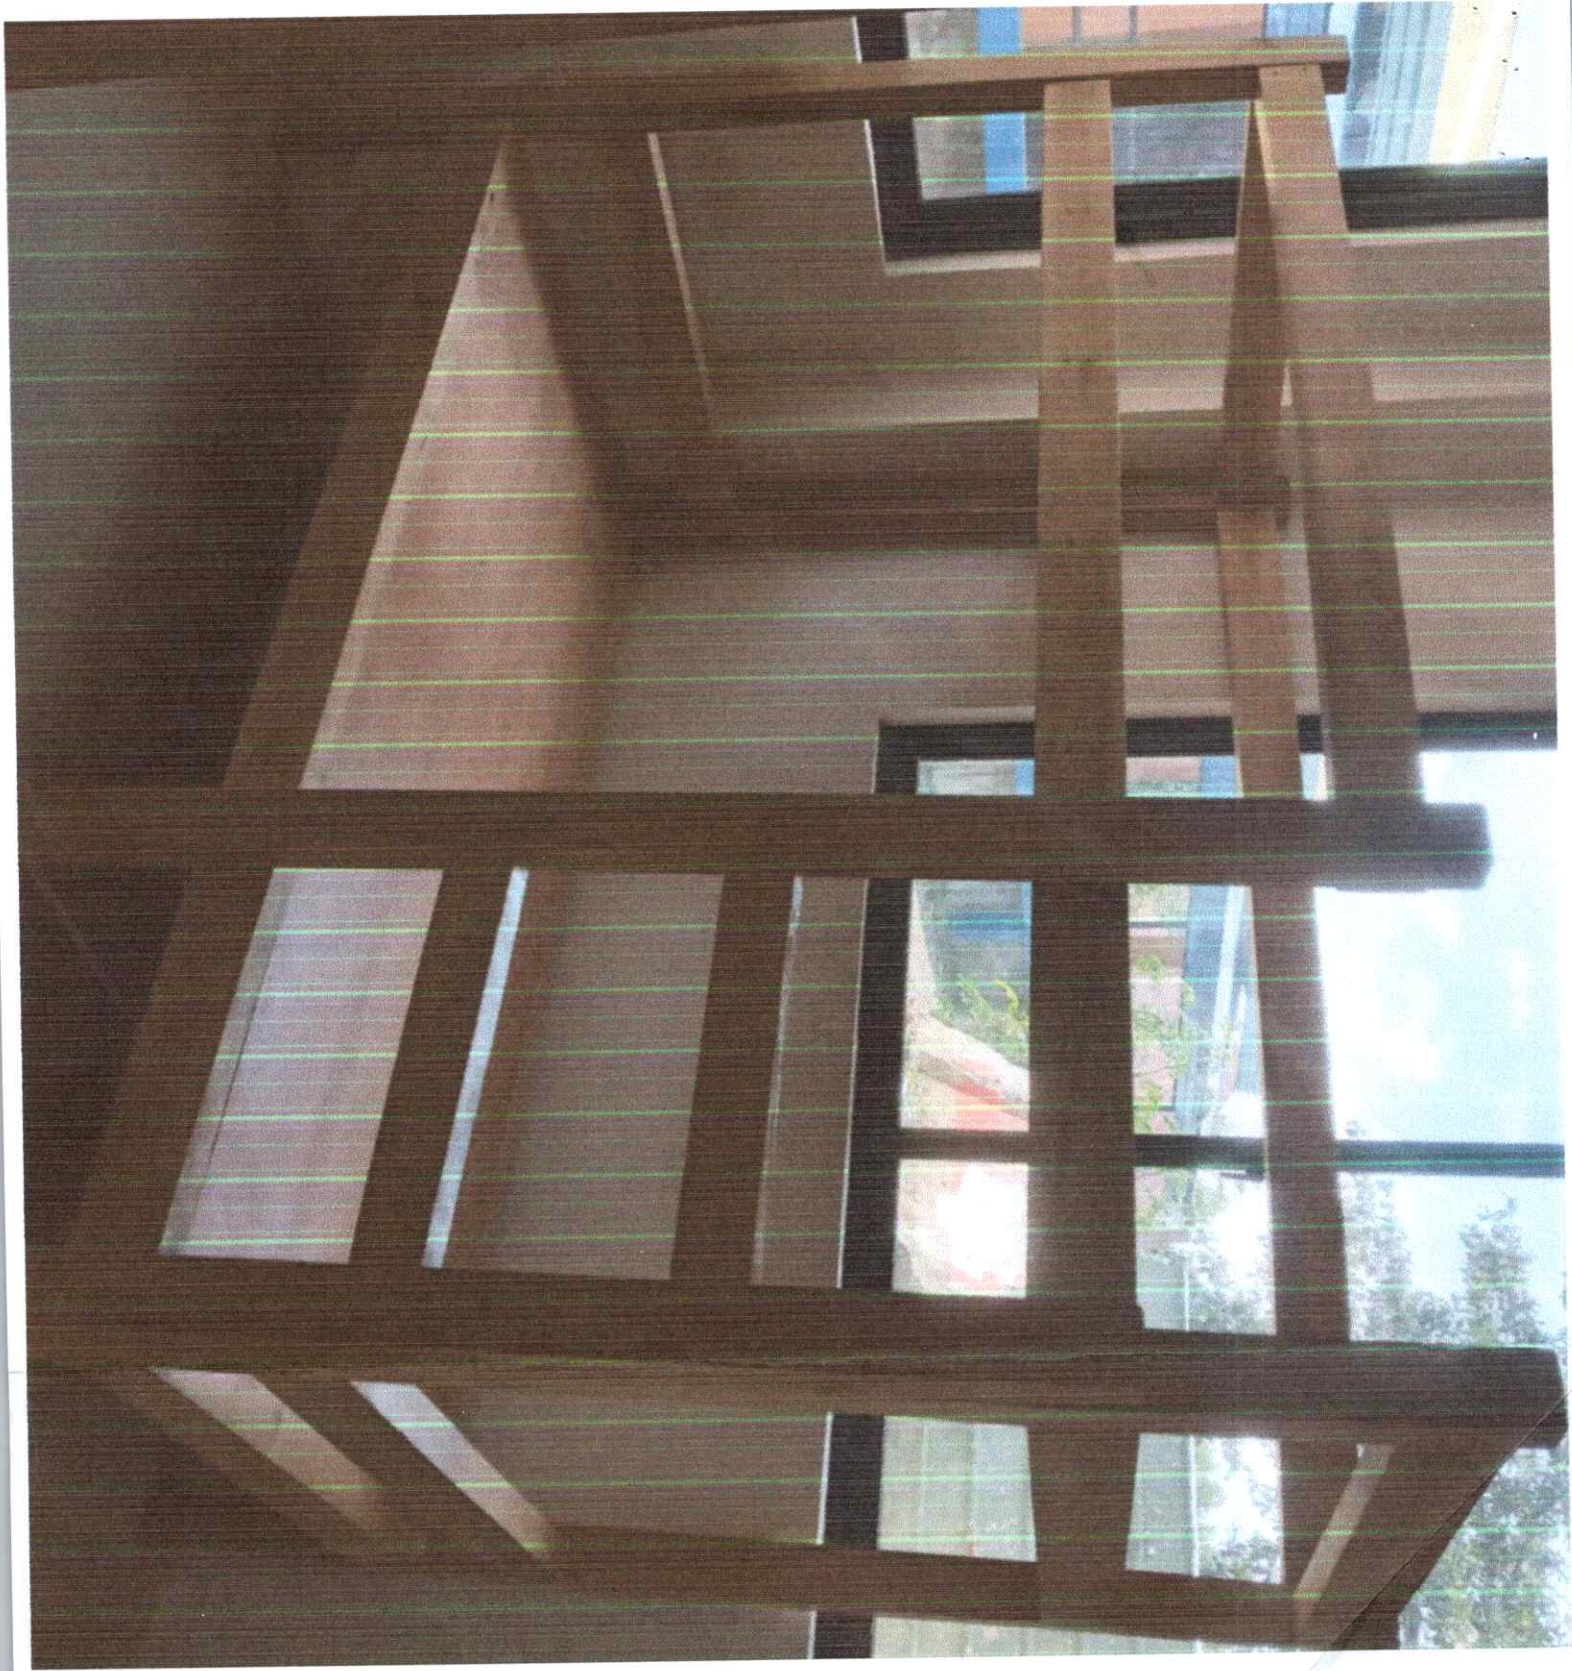


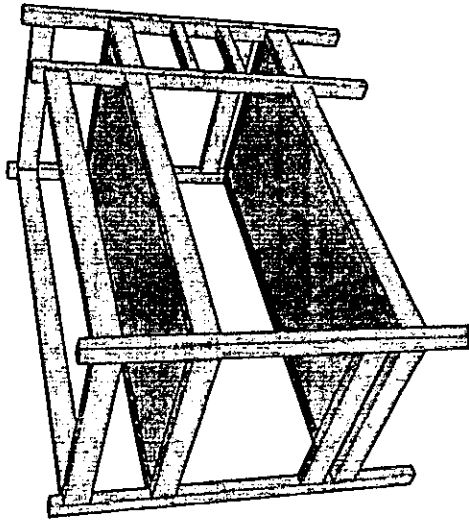

1 NORMAL PERSPECTIVE  
SCALE NOT TO SCALE  
A2

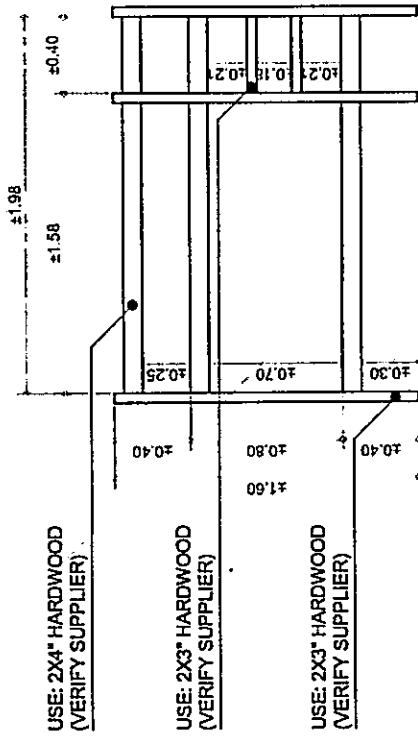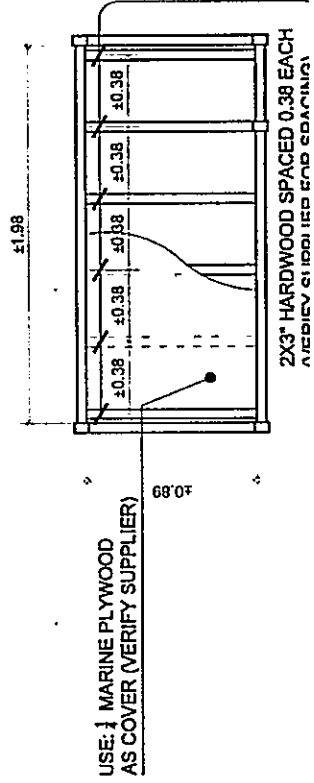

3 FRONT ELEVATION  
SCALE 1:30 METERS  
A2

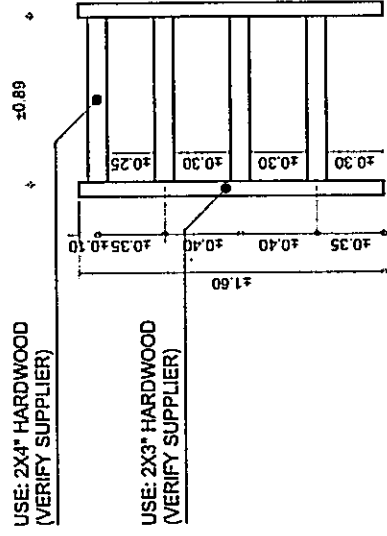

2 RIGHT-SIDE ELEVATION