



Bid Notice Abstract

Request for Quotation (RFQ)

Reference Number 11397796
Procuring Entity CARLOS HILADO MEMORIAL STATE UNIVERSITY
Title Procurement of Labor and Materials for the Repair of Footwalk and Replacement of Canopy Roofing at Fortune Towne Campus
Area of Delivery Negros Occidental

Solicitation Number:	RFQ 24-349	Status	Pending
Trade Agreement:	Implementing Rules and Regulations	Associated Components	1
Procurement Mode:	Negotiated Procurement - Small Value Procurement (Sec. 53.9)	Bid Supplements	0
Classification:	Civil Works	Document Request List	0
Category:	Construction Projects	Date Published	24/10/2024
Approved Budget for the Contract:	PHP 500,000.00	Last Updated / Time	23/10/2024 16:56 PM
Delivery Period:	60 Day/s	Closing Date / Time	31/10/2024 09:00 AM
Client Agency:			
Contact Person:	Rowena De la Vida Prado Administrative Assistant II Mabini Street Talisay City Negros Occidental Philippines 6115 63-34-7120005 Ext.142 63-939-9296624 bac.sec@chmsu.edu.ph		

Description

Republic of the Philippines
 CARLOS HILADO MEMORIAL STATE UNIVERSITY
 Talisay City, Negros Occidental
 Mobile Phone Number: 0939 929 6624
 bac.sec@chmsu.edu.ph

REQUEST FOR QUOTATION
 Page 1 of 6
 Date: OCTOBER 22, 2024
 Quotation No. 24-460

Please quote your lowest price on the item/s listed below, stating the shortest time of delivery and submit your quotation duly signed by your representative not later than _____ in the return envelope attached herewith.

DR. ANDREW EUSEBIO S.TAN
 BAC Chairman

NOTE:

- ALL ENTRIES MUST BE TYPEWRITTEN
- DELIVERY PERIOD WITHIN 60 CALENDAR DAYS
- WARRANTY SHALL BE FOR A PERIOD OF SIX (6) MONTHS FOR SUPPLIES & MATERIALS, ONE (1) YEAR FOR EQUIPMENT, FROM DATE OF ACCEPTANCE BY THE PROCURING ENTITY

4. PRICE VALIDITY SHALL BE FOR A PERIOD OF _____ CALENDAR DAYS
5. G-EPS REGISTRATION CERTIFICATE SHALL BE ATTACHED UPON SUBMISSION OF THE QUOTATION
6. BIDDERS SHALL SUBMIT ORIGINAL BROCHURES SHOWING CERTIFICATIONS OF THE PRODUCT BEING OFFERED

ITEM DESCRIPTION OF WORKS QTY. UNIT MATERIAL COST LABOR COST TOTAL COST
 NO. Unit Cost Material Sub-Total Cost Unit Cost Labor Sub-Total Cost

ONE (1) LOT
 LABOR AND MATERIALS FOR THE REPAIR OF FOOTWALK AND REPLACEMENT OF CANOPY ROOFING AT CHMSU
 FORTUNE TOWNE CAMPUS

SCOPE OF WORKS

1.0 GENERAL REQUIREMENTS

- 1.1 Mobilization and Demobilization
- 1.2 Safety Occupational Hazards
- 1.3 Site Clearing, Cleaning and Hauling
- 1.4 Formworks and Scaffoldings
- 1.5 Excavation, Demolition, Chipping and Cutting of Existing Concrete Sidewalk (damage area)
- 1.6 Trimming the Branches of Trees and Cutting of Roots (affected area)
- 1.7 Removal of Existing Roofing and Steel framings

2.0 STRUCTURAL WORKS

2.1 REBARS & STEEL WORKS

- 2.1.1 Fabrication, Installation of Footing Mat Bars and Pedestal Vertical Bars with Ties
- 2.1.2 Fabrication and installation of Steel Column (Damage portion)
- 2.1.3 Fabrication and installation of Rafter Truss and roofing Joists

2.2 CONCRETING AND MASONRY WORKS

- 2.2.1 Concrete Mixture Pouring on Footing and Pedestal
- 2.2.2 Concrete Mixture Pouring on Footwalk (Damage Area)
- 2.2.3 Backfilling and compaction of floor slab subgrade

2.3 ROOFING WORKS

- 2.3.1 Installation of Curve Longspan Roofing

3.0 ARCHITECTURAL WORKS

3.1 PAINTING WORKS

- 3.1.1 Surface Preparation and Painting of Pedestal columns
- 3.1.2 Surface Preparation and Painting of Steel Column, Rafter, and Roofing Joist

4.0 MISCELLANEOUS WORKS

BILL OF QUANTITIES

1.0 GENERAL REQUIREMENTS

- 1.1 Mobilization and Demobilization 1 lot
- 1.2 Safety Occupational Hazards 1 lot
- 1.3 Site Clearing, Cleaning and Hauling 1 lot
- 1.4 Forms and Scaffoldings 1 lot
- 1.5 Excavation, Demolition, Chipping and Cutting of Existing Concrete Sidewalk (damage area) 1 lot
- 1.6 Trimming the Branches of Trees and Cutting of Roots (affected area) 1 lot
- 1.7 Removal of Existing Roofing and Steel framings 1 lot

Sub-total, 1.0 (GENERAL REQUIREMENTS)

2.0 STRUCTURAL WORKS

2.1 REBARS & STEEL WORKS

- 2.1.1 2"Ø x 6m G.I Pipe Sched. 40 4 lghts
- 2.1.2 1 1/2"Ø x 6m G.I Pipe Sched. 40 40 lghts
- 2.1.3 12mm Ø x 6m Deformed Bars 29 lghts
- 2.1.4 10mm Ø x 6m Deformed Bars 73 lghts
- 2.1.5 G.I. Tire Wire 20 kls
- 2.1.6 Hacksaw Blade 4 pcs
- 2.1.7 Welding Rod 4 kls
- 2.1.8 Steel Cutting Disc 4" Ø 10 pcs
- 2.1.9 Grinding Stone 4" Ø 3 pcs

Sub-total, 2.1 (REBAR & STEEL WORKS)

2.2 CONCRETING & MASONRY WORKS

- 2.2.1 Portland Cement 62 bags
 - 2.2.2 Mixing Sand 5 cu.m.
 - 2.2.3 3/4" Gravel 10 cu.m.
 - 2.2.4 Backfilling materials 8 cu.m.
- Sub-total, 2.2 (CONCRETING AND MASONRY WORKS)

2.3 ROOFING WORKS

- 2.3.1 0.4mm x 1.05m x 3.5m Prepainted Ribtype Roofing Sheet 58 sht
 - 2.3.2 1/8" X 3" Tekscrew 800 pcs
- Sub-total, 2.3 (ROOFING WORKS)

3.0 ARCHITECTURAL WORKS

- 3.1 PAINTING WORKS
- 3.1.1 Epoxy Primer "Gray" 4 gal
- 3.1.2 Epoxy Top Coat "Gray" 4 gal
- 3.1.3 Paint Thinner 2 gal
- 3.1.4 Paint Brush 3 pcs
- 3.1.5 Paint Roller 4" 3 pcs
- 3.1.6 Polishing Pad 4 pcs

Sub-total, 3.1 (PAINTING WORKS)

4.0 MISCELLANEOUS WORKS

4.1 FOR ALL OTHER ITEMS that are not included on listed Bill of Quantities in your Bid but are deemed necessary for the completion of the works and the delivery of the project. 1 lot

Sub-total, 4.0 (MISCELLANEOUS WORKS)

PROJECT DURATION: 60 CALENDAR DAYS

Note: Attach Certificate of Site Inspection

A. TOTAL DIRECT COST

B. CONSUMABLES:

C. SUPERVISION AND ADMINISTRATION:

D. TOTAL INDIRECT COST (B+C):

E. TOTAL COST (A+D)

F. VAT (12% OF ITEM E):

GRAND TOTAL OF PROJECT COST:

*****NOTHING FOLLOWS*****

TOTAL ABC = Php 500,000.00

PROCUREMENT OF LABOR AND MATERIALS FOR THE REPAIR OF FOOTWALK AND REPLACEMENT OF CANOPY ROOFING AT CHMSU FORTUNE TOWNE CAMPUS/A. SALES

PR# 24-669-0806 08-06-24

INCOME 406-164-24-09 09-20-24

Line Items

Item No.	Product/Service Name	Description	Quantity	UOM	Budget (PHP)
1	ONE (1) LOT	Labor and Materials for the Repair of Footwalk and Replacement of Canopy Roofing at Fortune Towne Campus	1	Lot	500,000.00

Created by Rowena De la Vida Prado

Date Created 23/10/2024

The PhilGEPS team is not responsible for any typographical errors or misinformation presented in the system. PhilGEPS only displays information provided for by its clients, and any queries regarding the postings should be directed to the contact person/s of the concerned party.



Republic of the Philippines
CARLOS HILADO MEMORIAL STATE UNIVERSITY
 Talisay City, Negros Occidental
 Mobile Phone Number: 0939 929 6624
bac.sec@chmsu.edu.ph


REQUEST FOR QUOTATION

Page 1 of 6

Date: OCTOBER 22, 2024

Quotation No. 24-460

Please quote your lowest price on the item/s listed below, stating the shortest time of delivery and submit your quotation duly signed by your representative not later than _____ in the return envelope attached herewith.


DR. ANDREW EUSEBIO S.TAN
 BAC Chairman

NOTE:

1. ALL ENTRIES MUST BE TYPEWRITTEN
2. DELIVERY PERIOD WITHIN 60 CALENDAR DAYS
3. WARRANTY SHALL BE FOR A PERIOD OF SIX (6) MONTHS FOR SUPPLIES & MATERIALS, ONE (1) YEAR FOR EQUIPMENT, FROM DATE OF ACCEPTANCE BY THE PROCURING ENTITY
4. PRICE VALIDITY SHALL BE FOR A PERIOD OF _____ CALENDAR DAYS
5. G-EPS REGISTRATION CERTIFICATE SHALL BE ATTACHED UPON SUBMISSION OF THE QUOTATION
6. BIDDERS SHALL SUBMIT ORIGINAL BROCHURES SHOWING CERTIFICATIONS OF THE PRODUCT BEING OFFERED

ITEM NO.	DESCRIPTION OF WORKS	QTY.	UNIT	MATERIAL COST		LABOR COST		TOTAL COST
				Unit Cost	Material Sub-Total Cost	Unit Cost	Labor Sub-Total Cost	
	ONE (1) LOT							
	LABOR AND MATERIALS FOR THE REPAIR OF FOOTWALK AND REPLACEMENT OF CANOPY ROOFING AT CHMSU FORTUNE TOWNE CAMPUS							
	SCOPE OF WORKS							
1.0	GENERAL REQUIREMENTS							
1.1	Mobilization and Demobilization							
1.2	Safety Occupational Hazards							
1.3	Site Clearing, Cleaning and Hauling							
1.4	Formworks and Scaffoldings							
1.5	Excavation, Demolition, Chipping and Cutting of Existing Concrete Sidewalk (damage area)							
1.6	Trimming the Branches of Trees and Cutting of Roots (affected area)							
1.7	Removal of Existing Roofing and Steel framings							
2.0	STRUCTURAL WORKS							
2.1	REBARS & STEEL WORKS							
2.1.1	Fabrication, Installation of Footing Mat Bars and Pedestal Vertical Bars with Ties							

Date

By

Released (BAC) _____
 Returned (Supplier) _____

Printed Name/Signature

Tel. No./Cellphone No.

Date



Republic of the Philippines
CARLOS HILADO MEMORIAL STATE UNIVERSITY
 Talisay City, Negros Occidental
 Mobile Phone Number: 0939 929 6624
bac.sec@chmsu.edu.ph

REQUEST FOR QUOTATION

Page 2 of 6

Date: OCTOBER 22, 2024

Quotation No. 24-460

Please quote your lowest price on the item/s listed below, stating the shortest time of delivery and submit your quotation duly signed by your representative not later than _____ in the return envelope attached herewith.


DR. ANDREW EUSEBIO S.TAN
 BAC Chairman

NOTE:

1. ALL ENTRIES MUST BE TYPEWRITTEN
2. DELIVERY PERIOD WITHIN 60 CALENDAR DAYS
3. WARRANTY SHALL BE FOR A PERIOD OF SIX (6) MONTHS FOR SUPPLIES & MATERIALS, ONE (1) YEAR FOR EQUIPMENT, FROM DATE OF ACCEPTANCE BY THE PROCURING ENTITY
4. PRICE VALIDITY SHALL BE FOR A PERIOD OF _____ CALENDAR DAYS
5. G-EPS REGISTRATION CERTIFICATE SHALL BE ATTACHED UPON SUBMISSION OF THE QUOTATION
6. BIDDERS SHALL SUBMIT ORIGINAL BROCHURES SHOWING CERTIFICATIONS OF THE PRODUCT BEING OFFERED

ITEM NO.	DESCRIPTION OF WORKS	QTY.	UNIT	MATERIAL COST		LABOR COST		TOTAL COST
				Unit Cost	Material Sub-Total Cost	Unit Cost	Labor Sub-Total Cost	
2.1.2	Fabrication and installation of Steel Column (Damage portion)							
2.1.3	Fabrication and installation of Rafter Truss and roofing Joists							
2.2	CONCRETING AND MASONRY WORKS							
2.2.1	Concrete Mixture Pouring on Footing and Pedestal							
2.2.2	Concrete Mixture Pouring on Footwalk (Damage Area)							
2.2.3	Backfilling and compaction of floor slab subgrade							
2.3	ROOFING WORKS							
2.3.1	Installation of Curve Longspan Roofing							
3.0	ARCHITECTURAL WORKS							
3.1	PAINTING WORKS							
3.1.1	Surface Preparation and Painting of Pedestal columns							
3.1.2	Surface Preparation and Painting of Steel Column, Rafter, and Roofing Joist							
4.0	MISCELLANEOUS WORKS							

Date

By

Released (BAC) _____
 Returned (Supplier) _____

Printed Name/Signature

Tel. No./Cellphone No.

Date



Republic of the Philippines
CARLOS HILADO MEMORIAL STATE UNIVERSITY
 Talisay City, Negros Occidental
 Mobile Phone Number: 0939 929 6624
bac.sec@chmsu.edu.ph

REQUEST FOR QUOTATION

Page 3 of 6

Date: OCTOBER 22, 2024

Quotation No. 24-460

Please quote your lowest price on the item/s listed below, stating the shortest time of delivery and submit your quotation duly signed by your representative not later than _____ in the return envelope attached herewith.


DR. ANDREW EUSEBIO S.TAN
 BAC Chairman

NOTE:

1. ALL ENTRIES MUST BE TYPEWRITTEN
2. DELIVERY PERIOD WITHIN 60 CALENDAR DAYS
3. WARRANTY SHALL BE FOR A PERIOD OF SIX (6) MONTHS FOR SUPPLIES & MATERIALS, ONE (1) YEAR FOR EQUIPMENT, FROM DATE OF ACCEPTANCE BY THE PROCURING ENTITY
4. PRICE VALIDITY SHALL BE FOR A PERIOD OF _____ CALENDAR DAYS
5. G-EPS REGISTRATION CERTIFICATE SHALL BE ATTACHED UPON SUBMISSION OF THE QUOTATION
6. BIDDERS SHALL SUBMIT ORIGINAL BROCHURES SHOWING CERTIFICATIONS OF THE PRODUCT BEING OFFERED

ITEM NO.	DESCRIPTION OF WORKS	QTY.	UNIT	MATERIAL COST		LABOR COST		TOTAL COST
				Unit Cost	Material Sub-Total Cost	Unit Cost	Labor Sub-Total Cost	
BILL OF QUANTITIES								
1.0	GENERAL REQUIREMENTS							
1.1	Mobilization and Demobilization	1	lot					
1.2	Safety Occupational Hazards	1	lot					
1.3	Site Clearing, Cleaning and Hauling	1	lot					
1.4	Forms and Scaffoldings	1	lot					
1.5	Excavation, Demolition, Chipping and Cutting of Existing Concrete Sidewalk(damage area)	1	lot					
1.6	Trimming the Branches of Trees and Cutting of Roots (affected area)	1	lot					
1.7	Removal of Existing Roofing and Steel framings	1	lot					
	Sub-total, 1.0 (GENERAL REQUIREMENTS)							
2.0	STRUCTURAL WORKS							
2.1	REBARS & STEEL WORKS							
2.1.1	2"Ø x 6m G.I Pipe Sched. 40	4	lghts					
2.1.2	1 1/2"Ø x 6m G.I Pipe Sched. 40	40	lghts					
2.1.3	12mm Ø x 6m Deformed Bars	29	lghts					

Date

By

Released (BAC) _____

Returned (Supplier) _____

 Printed Name/Signature

 Tel. No./Cellphone No.

 Date



Republic of the Philippines
CARLOS HILADO MEMORIAL STATE UNIVERSITY
 Talisay City, Negros Occidental
 Mobile Phone Number: 0939 929 6624
bac.sec@chmsu.edu.ph


REQUEST FOR QUOTATION

Page 4 of 6

Date: OCTOBER 22, 2024

Quotation No. 24-460

Please quote your lowest price on the item/s listed below, stating the shortest time of delivery and submit your quotation duly signed by your representative not later than _____ in the return envelope attached herewith.


DR. ANDREW EUSEBIO S.TAN
 BAC Chairman

NOTE:

1. ALL ENTRIES MUST BE TYPEWRITTEN
2. DELIVERY PERIOD WITHIN 60 CALENDAR DAYS
3. WARRANTY SHALL BE FOR A PERIOD OF SIX (6) MONTHS FOR SUPPLIES & MATERIALS, ONE (1) YEAR FOR EQUIPMENT, FROM DATE OF ACCEPTANCE BY THE PROCURING ENTITY
4. PRICE VALIDITY SHALL BE FOR A PERIOD OF _____ CALENDAR DAYS
5. G-EPS REGISTRATION CERTIFICATE SHALL BE ATTACHED UPON SUBMISSION OF THE QUOTATION
6. BIDDERS SHALL SUBMIT ORIGINAL BROCHURES SHOWING CERTIFICATIONS OF THE PRODUCT BEING OFFERED

ITEM NO.	DESCRIPTION OF WORKS	QTY.	UNIT	MATERIAL COST		LABOR COST		TOTAL COST
				Unit Cost	Material Sub-Total Cost	Unit Cost	Labor Sub-Total Cost	
2.1.4	10mm Ø x 6m Deformed Bars	73	lghts					
2.1.5	G.I. Tire Wire	20	kls					
2.1.6	Hacksaw Blade	4	pcs					
2.1.7	Welding Rod	4	kls					
2.1.8	Steel Cutting Disc 4" Ø	10	pcs					
2.1.9	Grinding Stone 4" Ø	3	pcs					
	Sub-total, 2.1 (REBAR & STEEL WORKS)							
2.2	CONCRETING & MASONRY WORKS							
2.2.1	Portland Cement	62	bags					
2.2.2	Mixing Sand	5	cu.m.					
2.2.3	3/4" Gravel	10	cu.m.					
2.2.4	Backfilling materials	8	cu.m.					
	Sub-total, 2.2 (CONCRETING AND MASONRY WORKS)							
2.3	ROOFING WORKS							
2.3.1	0.4mm x 1.05m x 3.5m Prepainted Ribtype Roofing Sheet	58	sht					

Date

By

Released (BAC) _____

Returned (Supplier) _____

Printed Name/Signature

Tel. No./Cellphone No.

Date



Republic of the Philippines
CARLOS HILADO MEMORIAL STATE UNIVERSITY
 Talisay City, Negros Occidental
 Mobile Phone Number: 0939 929 6624
bac.sec@chmsu.edu.ph

REQUEST FOR QUOTATION

Page 5 of 6

Date: OCTOBER 22, 2024

Quotation No. 24-460

Please quote your lowest price on the item/s listed below, stating the shortest time of delivery and submit your quotation duly signed by your representative not later than _____ in the return envelope attached herewith.


DR. ANDREW EUSEBIO S. TAN
 BAC Chairman

NOTE:

1. ALL ENTRIES MUST BE TYPEWRITTEN
2. DELIVERY PERIOD WITHIN 60 CALENDAR DAYS
3. WARRANTY SHALL BE FOR A PERIOD OF SIX (6) MONTHS FOR SUPPLIES & MATERIALS, ONE (1) YEAR FOR EQUIPMENT, FROM DATE OF OF ACCEPTANCE BY THE PROCURING ENTITY
4. PRICE VALIDITY SHALL BE FOR A PERIOD OF _____ CALENDAR DAYS
5. G-EPS REGISTRATION CERTIFICATE SHALL BE ATTACHED UPON SUBMISSION OF THE QUOTATION
6. BIDDERS SHALL SUBMIT ORIGINAL BROCHURES SHOWING CERTIFICATIONS OF THE PRODUCT BEING OFFERED

ITEM NO.	DESCRIPTION OF WORKS	QTY.	UNIT	MATERIAL COST		LABOR COST		TOTAL COST
				Unit Cost	Material Sub-Total Cost	Unit Cost	Labor Sub-Total Cost	
2.3.2	1/8" X 3" Tek screw	800	pcs					
	Sub-total, 2.3 (ROOFING WORKS)							
3.0	ARCHITECTURAL WORKS							
3.1	PAINTING WORKS							
3.1.1	Epoxy Primer "Gray"	4	gal					
3.1.2	Epoxy Top Coat "Gray"	4	gal					
3.1.3	Paint Thinner	2	gal					
3.1.4	Paint Brush	3	pcs					
3.1.5	Paint Roller 4"	3	pcs					
3.1.6	Polishing Pad	4	pcs					
	Sub-total, 3.1 (PAINTING WORKS)							
4.0	MISCELLANEOUS WORKS							
4.1	FOR ALL OTHER ITEMS that are not included on listed Bill of Quantities in your Bid but are deemed necessary for the completion of the works and the delivery of the project.	1	lot					
	Sub-total, 4.0 (MISCELLANEOUS WORKS)							

Date

By

Released (BAC) _____

Returned (Supplier) _____

Printed Name/Signature

Tel. No./Cellphone No.

Date



Republic of the Philippines
CARLOS HILADO MEMORIAL STATE UNIVERSITY
 Talisay City, Negros Occidental
 Mobile Phone Number: 0939 929 6624
bac.sec@chmsu.edu.ph

REQUEST FOR QUOTATION

Page 6 of 6

Date: OCTOBER 22, 2024

Quotation No. 24-460

Please quote your lowest price on the item/s listed below, stating the shortest time of delivery and submit your quotation duly signed by your representative not later than _____ in the return envelope attached herewith.


DR. ANDREW EUSEBIO S.TAN
 BAC Chairman

NOTE:

- ALL ENTRIES MUST BE TYPEWRITTEN
- DELIVERY PERIOD WITHIN 60 CALENDAR DAYS
- WARRANTY SHALL BE FOR A PERIOD OF SIX (6) MONTHS FOR SUPPLIES & MATERIALS, ONE (1) YEAR FOR EQUIPMENT, FROM DATE OF ACCEPTANCE BY THE PROCURING ENTITY
- PRICE VALIDITY SHALL BE FOR A PERIOD OF _____ CALENDAR DAYS
- G-EPS REGISTRATION CERTIFICATE SHALL BE ATTACHED UPON SUBMISSION OF THE QUOTATION
- BIDDERS SHALL SUBMIT ORIGINAL BROCHURES SHOWING CERTIFICATIONS OF THE PRODUCT BEING OFFERED


ITEM NO.	DESCRIPTION OF WORKS	QTY.	UNIT	MATERIAL COST		LABOR COST		TOTAL COST
				Unit Cost	Material Sub-Total Cost	Unit Cost	Labor Sub-Total Cost	
	PROJECT DURATION: 60 CALENDAR DAYS							
	Note: Attach Certificate of Site Inspection							
	A. TOTAL DIRECT COST							
	B. CONSUMABLES:							
	C. SUPERVISION AND ADMINISTRATION:							
	D. TOTAL INDIRECT COST (B+C):							
	E. TOTAL COST (A+D)							
	F. VAT (12% OF ITEM E):							
	GRAND TOTAL OF PROJECT COST:							
	*****NOTHING FOLLOWS*****							
	TOTAL ABC = Php 500,000.00							
	PROCUREMENT OF LABOR AND MATERIALS FOR THE REPAIR OF FOOTWALK AND REPLACEMENT OF CANOPY ROOFING AT CHMSU FORTUNE TOWNE CAMPUS/A. SALES							
	PR# 24-669-0806 08-06-24							
	INCOME 406-164-24-09 09-20-24							

Released (BAC) _____ Date _____ By _____
 Returned (Supplier) _____

 Printed Name/Signature

 Tel. No./Cellphone No.

 Date

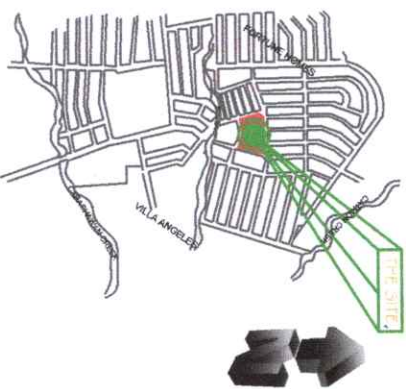

1
A1

SCALE

VICINITY MAP

NDTS




2
A1

SCALE

SITE DEV'T PLAN

NDTS

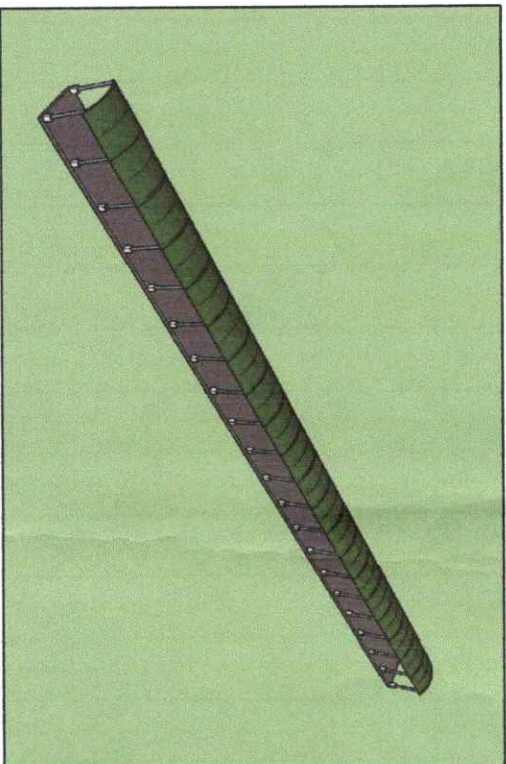


3
A1

SCALE

PERSPECTIVE

NDTS

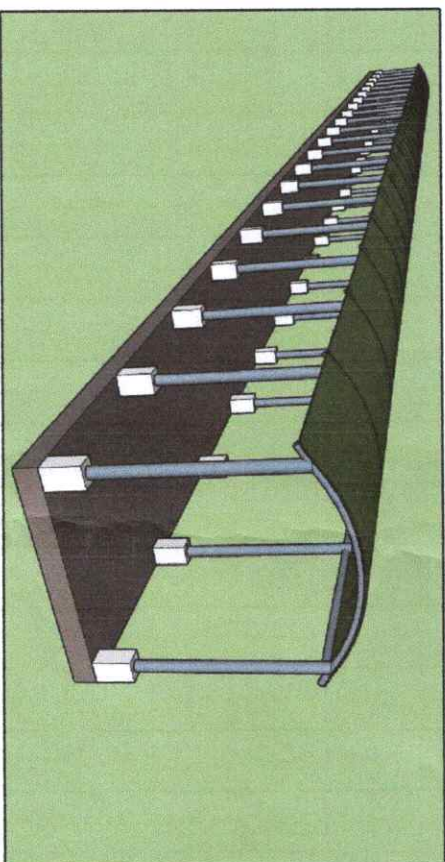

Republic of the Philippines
CARLOS HILADO MEMORIAL
STATE UNIVERSITY

PROJECT TITLE:
REPAIR OF FOOTWALK AND REPLACEMENT
OF CANOPY ROOFING

PROJECT LOCATION: FORTUNA TOWNE CAMPUS

PREPARED BY:
MA. PRESENTE J. MANZAN
University Draftsman

ALFONSO D. SALES JR., Ph.D.
PPDM Coordinator

RECOMMENDING APPROVAL

RUVY M. TUBLE, Ph.D.
Campus Director

PPDM Director

ENG. VIN-JUN J. MARQUEZ

MRS. ROSALINDA S. VAYLLA
Vice President for Administration
and Finance

APPROVED BY:


NORBERTO P. MANGUASMAN, Ph.D.
SUC President III

SHEET NO.


A

1

shw

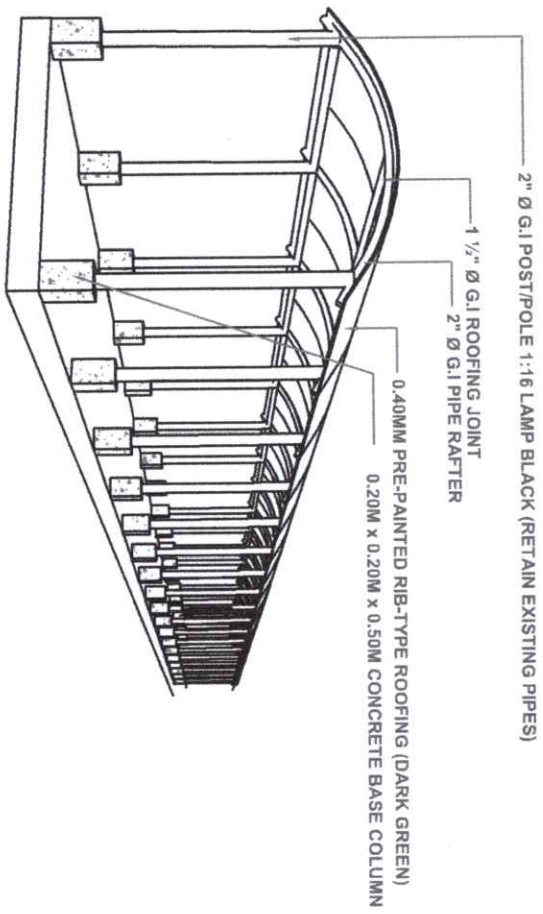


1 ISOMETRIC DRAWING
 SCALE: 1:30MTRS

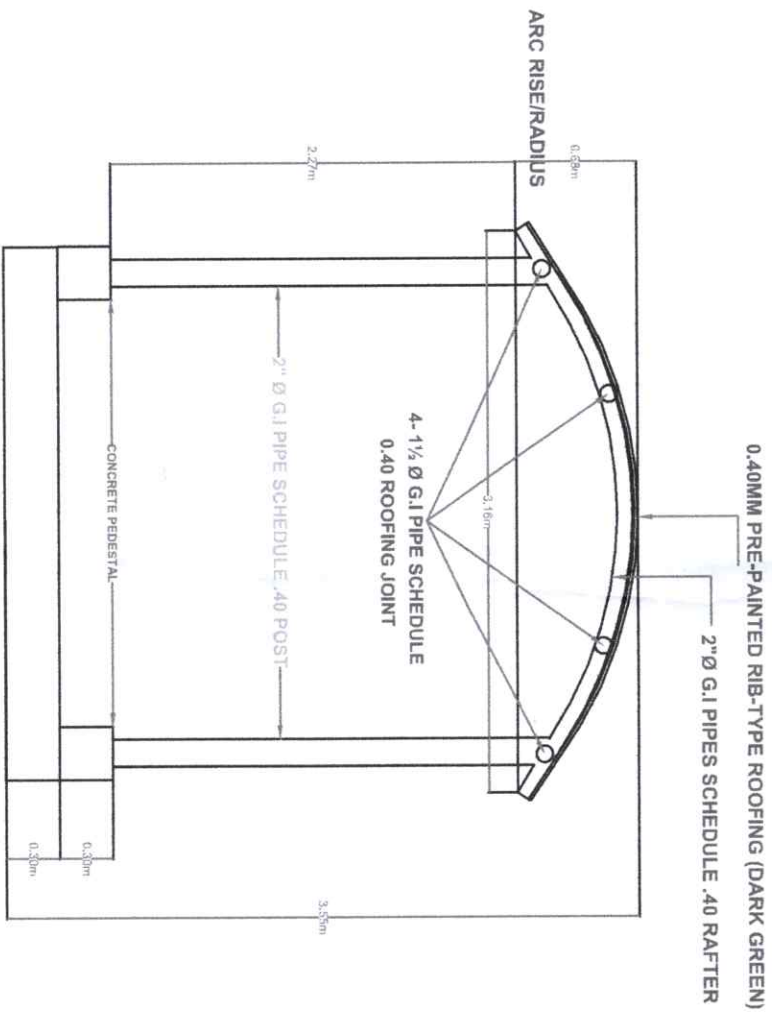




2 CROSS SECTION DETAILS
 SCALE: 1:25MTRS



Republic of the Philippines CARLOS HILADO MEMORIAL STATE UNIVERSITY		PREPARED BY: MA. PRESENCE E. MANZAN University Architect		RECOMMENDING APPROVAL: DR. M. TUBLE, Ph.D. Campus Director	
PROJECT TITLE: REPAIR OF FOOTWALK AND REPLACEMENT OF CANOPY ROOFING		 DR. D. SALES JR., Ph.D. PPDm Coordinator		 MR. J. MACAREZ PPDm Director	
PROJECT LOCATION: FORTUNE TOWNE CAMPUS		 MRS. ROSALINDA S. TUVILLA Vice President for Administration and Finance		 NORBERTO P. MANALABAN, Ph.D. SVP President III	
SHEET NO.				S 1	

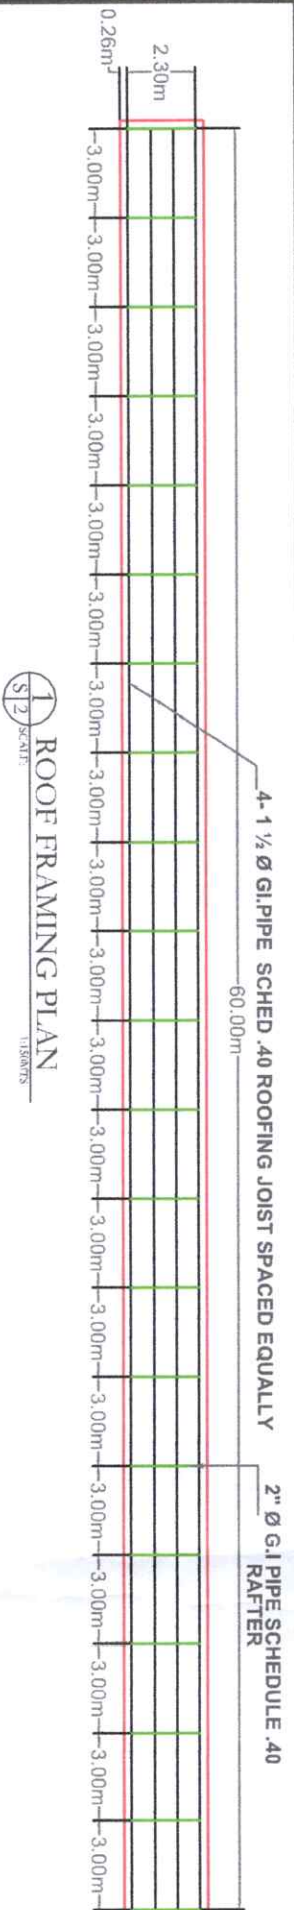

ON FILL .20+ .10 CONCRETE SLAB THICKNESS= 30M ELEVATION WITH 10MM MATBARS SPACED @ 0.60M O.C BOTHWAYS

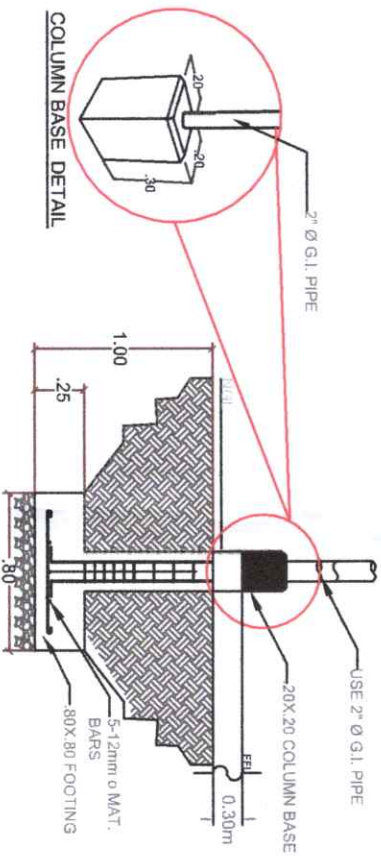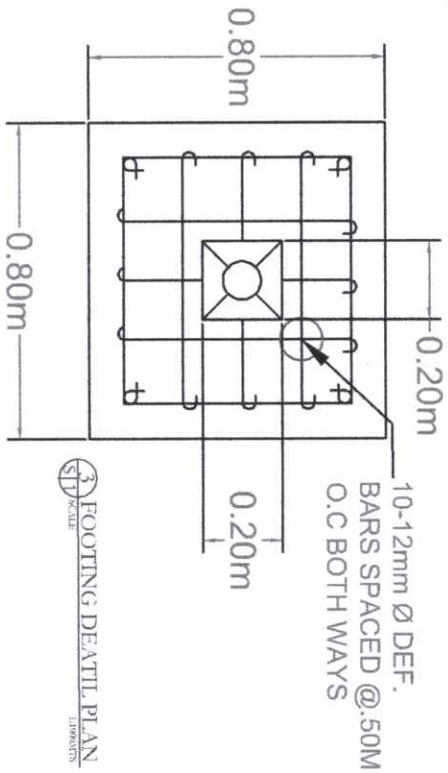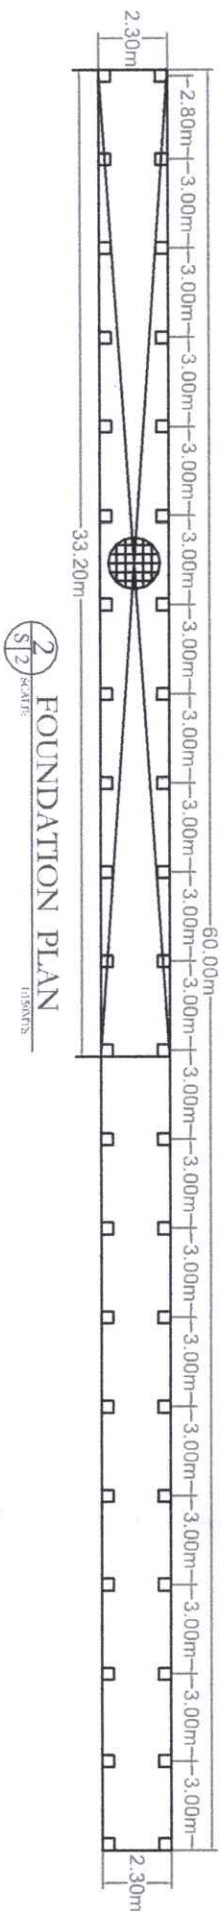

Republic of the Philippines
CARLOS HILADO MEMORIAL STATE UNIVERSITY
 PROJECT TITLE:
REPAIR OF FOOTWALK AND REPLACEMENT OF CANOPY ROOFING
 PROJECT LOCATION: FORTUNE TOWNE CAMPUS

PREPARED BY:
MA. PRESERVA V. MANZAN
 University Designer

RECOMMENDING APPROVAL:
RUVY M. TUBLE, Ph.D.
 Campus Director

PPDM Director
MRS. ROSALINDA S. TUVILLA
 Vice President for Administration and Finance

APPROVED BY:
NOBERTO P. KANSULABAN, Ph.D.
 DUC President III

SHEET NO.
S
2