



PhilGEPS

Philippine Government Electronic Procurement System

Central Portal for
Philippine Government
Procurement Opportunities

[Help](#)

Bid Notice Abstract

Request for Quotation (RFQ)

Reference Number 11948121
Procuring Entity CARLOS HILADO MEMORIAL STATE UNIVERSITY
Title Procurement of Labor and Materials for the Retrofitting of Rooms (Additional Doors for Single Classroom) at Binalbagan Campus
Area of Delivery Negros Occidental

Solicitation Number:	RFQ 25-131	Status	Pending
Trade Agreement:	Implementing Rules and Regulations		
Procurement Mode:	Negotiated Procurement - Small Value Procurement (Sec. 53.9)	Associated Components	3
Classification:	Civil Works	Bid Supplements	0
Category:	Construction Projects		
Approved Budget for the Contract:	PHP 260,000.00	Document Request List	0
Delivery Period:	30 Day/s		
Client Agency:		Date Published	05/04/2025
Contact Person:	Rowena De la Vida Prado Administrative Assistant II Mabini Street Talisay City Negros Occidental Philippines 6115 63-34-7120005 Ext.142 63-939-9296624 bac.sec@chmsu.edu.ph	Last Updated / Time	04/04/2025 17:12 PM
		Closing Date / Time	11/04/2025 09:00 AM

Description

Republic of the Philippines
 CARLOS HILADO MEMORIAL STATE UNIVERSITY
 Talisay City, Negros Occidental
 Mobile Phone Number: 0939 929 6624
 bac.sec@chmsu.edu.ph

REQUEST FOR QUOTATION

Page 1 of 4

Date: APRIL 03, 2025

Quotation No. 25-131

Please quote your lowest price on the item/s listed below, stating the shortest time of delivery and submit your quotation duly signed by your representative not later than _____ in the return envelope attached herewith.

DR. ANDREW EUSEBIO S.TAN
 BAC Chairman

NOTE:

1. ALL ENTRIES MUST BE TYPEWRITTEN
2. DELIVERY PERIOD WITHIN 30 CALENDAR DAYS
3. WARRANTY SHALL BE FOR A PERIOD OF SIX (6) MONTHS FOR SUPPLIES & MATERIALS, ONE (1) YEAR FOR EQUIPMENT, FROM DATE OF ACCEPTANCE BY THE PROCURING ENTITY

4. PRICE VALIDITY SHALL BE FOR A PERIOD OF _____ CALENDAR DAYS
5. G-EPS REGISTRATION CERTIFICATE SHALL BE ATTACHED UPON SUBMISSION OF THE QUOTATION
6. BIDDERS SHALL SUBMIT ORIGINAL BROCHURES SHOWING CERTIFICATIONS OF THE PRODUCT BEING OFFERED
- ITEM DESCRIPTION OF WORKS QTY. UNIT MATERIAL COST LABOR COST TOTAL COST
- NO. Unit Cost Material Sub-Total Cost Unit Cost Labor Sub-Total Cost
- ONE (1) LOT
- LABOR AND MATERIALS FOR RETROFITTING OF ROOMS (ADDITIONAL DOORS FOR SINGLE CLASSROOM) AT BINALBAGAN CAMPUS

SCOPE OF WORKS

1.0 GENERAL REQUIREMENTS

- 1.1 Mobilization and Demobilization
- 1.2 Safety Occupational hazards
- 1.3 Site Clearing , Hauling and Grubbing
- 1.4 Scaffolding & Formworks

2.0 ARCHITECTURAL WORKS

2.1 Masonry Works

2.1.1 Removal Portion of Existing:

2.1.1.1 CHB Wall & Steel Window Grills

2.1.2 Plastering Portion of New:

2.1.2.1 Wall & Windows

2.2 Carpentry Works

2.2.1 Installation:

2.2.1.1 Panel Doors & Windows

2.3 Painting Works

2.3.1 Surface Preparation, Patching, & Repainting Portion of Walls, Doors (Natural Finishes), & Windows

3.0 MISCELLANEOUS WORKS

BILL OF QUANTITIES

1.0 GENERAL REQUIREMENTS

- 1.1 Mobilization and Demobilization 1.00 Lot
- 1.2 Safety Occupational hazards 1.00 Lot
- 1.3 Site Clearing , Hauling and Grubbing 1.00 Lot
- 1.4 Scaffolding & Formworks 1.00 Lot
- Sub-total, 1.0 (General Requirements)

2.1 MASONRY WORKS

2.1.1 Removal Portion of Existing 26.00 Sq.m

2.1.2 Cement Type 1 (40kg) 10.00 Bags

2.1.3 Sand (fine) 1.00 Cu.m.

2.1.4 Chb Laying 4" 40.00 Sq.m.

2.1.5 Rebars 10MMx 6m. 5.00 pcs

Sub-total, 2.1(MASONRY WORKS)

2.2 CARPENTRY WORKS

- 2.2.1 Door Jamb (2x6 Inches) 13.00 Unit
- 2.2.2 Panel Door (2.1m x 1.00m) Treated 13.00 Unit
- 2.2.3 door knob (cambridge keyed type) 13.00 Unit
- 2.2.4 Door Hinges 39.00 Pcs
- 2.2.5 Assorted Nails Size #3 #4 10.00 Kg
- 2.2.6 Hard Wood 2x4" (8') (Window Frame) 7.00 Unit
- 2.2.7 6mm Thk Clear Glass 4x8' 2.00 Unit
- 2.2.8 Wood Molding 0.47x0.98" (8') 9.00 Unit
- 2.2.9 Silicone Sealant Clear 3.00 Unit
- Sub-total, 2.2 (Carpentry Works)

2.3 PAINTING WORKS

2.3.1 Surface Preparation, Primer, & Double Top Coating 25.00 Sq.m

Sub-total, 2.3 (PAINTING WORKS)

3.0 MISCELLANEOUS WORKS

3.1 FOR ALL OTHER ITEMS that are not included on listed Bill of Quantities in your Bid but are deemed necessary for the completion of the works and the delivery of the project. 1.00 lot

Sub-total, 3.0 (MISCELLANEOUS WORKS)

PROJECT DURATION: 30 CALENDAR DAYS

Note: Attach Certificate of Site Inspection

A. TOTAL DIRECT COST

B. CONSUMABLES:

C. SUPERVISION AND ADMINISTRATION:

D. TOTAL INDIRECT COST (B+C):

E. TOTAL COST (A+D)

F. VAT (12% OF ITEM E):

GRAND TOTAL OF PROJECT COST:

*****NOTHING FOLLOWS*****

TOTAL ABC = Php 260,000.00

PROCUREMENT OF LABOR AND MATERIALS FOR RETROFITTING OF ROOMS (ADDITIONAL DOORS FOR SINGLE CLASSROOM) AT BINALBAGAN CAMPUS /J. VERGARA (Executive Director)

PR# 25-197-0304 03-04-25

MDS 83-101-25-03 03-07-25

Line Items

Item No.	Product/Service Name	Description	Quantity UOM		Budget (PHP)
1	ONE (1) LOT	Labor and Materials for the Retrofitting of Rooms (Additional Doors for Single Classroom) at Binalbagan Campus	1	Lot	260,000.00

Created by Rowena De la Vida Prado

Date Created 04/04/2025

The PhilGEPS team is not responsible for any typographical errors or misinformation presented in the system. PhilGEPS only displays information provided for by its clients, and any queries regarding the postings should be directed to the contact person/s of the concerned party.




Republic of the Philippines
CARLOS HILADO MEMORIAL STATE UNIVERSITY
Talisay City, Negros Occidental
Mobile Phone Number: 0939 929 6624
bac.sec@chmsu.edu.ph

REQUEST FOR QUOTATION

Page 1 of 4

Date: APRIL 03, 2025
Quotation No. 25-131

Please quote your lowest price on the item/s listed below, stating the shortest time of delivery and submit your quotation duly signed by your representative not later than _____ in the return envelope attached herewith.

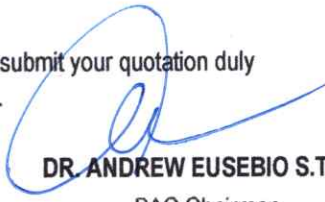
DR. ANDREW EUSEBIO S.TAN
BAC Chairman

NOTE:

1. ALL ENTRIES MUST BE TYPEWRITTEN
2. DELIVERY PERIOD WITHIN 30 CALENDAR DAYS
3. WARRANTY SHALL BE FOR A PERIOD OF SIX (6) MONTHS FOR SUPPLIES & MATERIALS, ONE (1) YEAR FOR EQUIPMENT, FROM DATE OF ACCEPTANCE BY THE PROCURING ENTITY
4. PRICE VALIDITY SHALL BE FOR A PERIOD OF _____ CALENDAR DAYS
5. G-EPS REGISTRATION CERTIFICATE SHALL BE ATTACHED UPON SUBMISSION OF THE QUOTATION
6. BIDDERS SHALL SUBMIT ORIGINAL BROCHURES SHOWING CERTIFICATIONS OF THE PRODUCT BEING OFFERED

ITEM NO.	DESCRIPTION OF WORKS	QTY.	UNIT	MATERIAL COST		LABOR COST		TOTAL COST
				Unit Cost	Material Sub-Total Cost	Unit Cost	Labor Sub-Total Cost	
	ONE (1) LOT							
	LABOR AND MATERIALS FOR RETROFITTING OF ROOMS (ADDITIONAL DOORS FOR SINGLE CLASSROOM) AT BINALBAGAN CAMPUS							
	SCOPE OF WORKS							
1.0	GENERAL REQUIREMENTS							
1.1	Mobilization and Demobilization							
1.2	Safety Occupational hazards							
1.3	Site Clearing , Hauling and Grubbing							
1.4	Scaffolding & Formworks							
2.0	ARCHITECTURAL WORKS							
2.1	Masonry Works							
2.1.1	Removal Portion of Existing:							
2.1.1.1	CHB Wall & Steel Window Grills							
2.1.2	Plastering Portion of New:							
2.1.2.1	Wall & Windows							
2.2	Carpentry Works							
2.2.1	Installation:							
2.2.1.1	Panel Doors & Windows							
2.3	Painting Works							
2.3.1	Surface Preparation, Patching, & Repainting Portion of Walls, Doors (Natural Finishes), & Windows							

Date

By

Released (BAC)

Returned (Supplier)

Printed Name/Signature

Tel. No./Cellphone No.

Date




Republic of the Philippines
CARLOS HILADO MEMORIAL STATE UNIVERSITY
Talisay City, Negros Occidental
Mobile Phone Number: 0939 929 6624
bac.sec@chmsu.edu.ph

REQUEST FOR QUOTATION

Date: APRIL 03, 2025
Quotation No. 25-131

Please quote your lowest price on the item/s listed below, stating the shortest time of delivery and submit your quotation duly signed by your representative not later than _____ in the return envelope attached herewith.

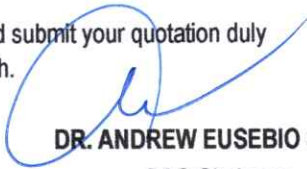
DR. ANDREW EUSEBIO S.TAN
BAC Chairman

NOTE:

- 1. ALL ENTRIES MUST BE TYPEWRITTEN
- 2. DELIVERY PERIOD WITHIN 30 CALENDAR DAYS
- 3. WARRANTY SHALL BE FOR A PERIOD OF SIX (6) MONTHS FOR SUPPLIES & MATERIALS, ONE (1) YEAR FOR EQUIPMENT, FROM DATE OF ACCEPTANCE BY THE PROCURING ENTITY
- 4. PRICE VALIDITY SHALL BE FOR A PERIOD OF _____ CALENDAR DAYS
- 5. G-EPS REGISTRATION CERTIFICATE SHALL BE ATTACHED UPON SUBMISSION OF THE QUOTATION
- 6. BIDDERS SHALL SUBMIT ORIGINAL BROCHURES SHOWING CERTIFICATIONS OF THE PRODUCT BEING OFFERED

ITEM NO.	DESCRIPTION OF WORKS	QTY.	UNIT	MATERIAL COST		LABOR COST		TOTAL COST
				Unit Cost	Material Sub-Total Cost	Unit Cost	Labor Sub-Total Cost	
3.0	MISCELLANEOUS WORKS							
	BILL OF QUANTITIES							
1.0	GENERAL REQUIREMENTS							
1.1	Mobilization and Demobilization	1.00	Lot					
1.2	Safety Occupational hazards	1.00	Lot					
1.3	Site Clearing , Hauling and Grubbing	1.00	Lot					
1.4	Scaffolding & Formworks	1.00	Lot					
	Sub-total, 1.0 (General Requirements)							
2.1	MASONRY WORKS							
2.1.1	Removal Portion of Existing	26.00	Sq.m					
2.1.2	Cement Type 1 (40kg)	10.00	Bags					
2.1.3	Sand (fine)	1.00	Cu.m.					
2.1.4	Chb Laying 4"	40.00	Sq.m.					
2.1.5	Rebars 10MMx 6m.	5.00	pcs					
	Sub-total, 2.1(MASONRY WORKS)							
2.2	CARPENTRY WORKS							
2.2.1	Door Jamb (2x6 Inches)	13.00	Unit					

Date _____ By _____

Released (BAC) _____

Returned (Supplier) _____

Printed Name/Signature

Tel. No./Cellphone No.

Date



Republic of the Philippines
CARLOS HILADO MEMORIAL STATE UNIVERSITY
Talisay City, Negros Occidental
Mobile Phone Number: 0939 929 6624
bac.sec@chmsu.edu.ph

REQUEST FOR QUOTATION

Page 3 of 4

Date: APRIL 03, 2025
Quotation No. 25-131

Please quote your lowest price on the item/s listed below, stating the shortest time of delivery and submit your quotation duly signed by your representative not later than _____ in the return envelope attached herewith.

DR. ANDREW EUSEBIO S.TAN
BAC Chairman

NOTE:

1. ALL ENTRIES MUST BE TYPEWRITTEN
2. DELIVERY PERIOD WITHIN 30 CALENDAR DAYS
3. WARRANTY SHALL BE FOR A PERIOD OF SIX (6) MONTHS FOR SUPPLIES & MATERIALS, ONE (1) YEAR FOR EQUIPMENT, FROM DATE OF ACCEPTANCE BY THE PROCURING ENTITY
4. PRICE VALIDITY SHALL BE FOR A PERIOD OF _____ CALENDAR DAYS
5. G-EPS REGISTRATION CERTIFICATE SHALL BE ATTACHED UPON SUBMISSION OF THE QUOTATION
6. BIDDERS SHALL SUBMIT ORIGINAL BROCHURES SHOWING CERTIFICATIONS OF THE PRODUCT BEING OFFERED

ITEM NO.	DESCRIPTION OF WORKS	QTY.	UNIT	MATERIAL COST		LABOR COST		TOTAL COST
				Unit Cost	Material Sub-Total Cost	Unit Cost	Labor Sub-Total Cost	
2.2.2	Panel Door (2.1m x 1.00m) Treated	13.00	Unit					
2.2.3	door knob (cambridge keyed type)	13.00	Unit					
2.2.4	Door Hinges	39.00	Pcs					
2.2.5	Assorted Nails Size #3 #4	10.00	Kg					
2.2.6	Hard Wood 2x4" (8") (Window Frame)	7.00	Unit					
2.2.7	6mm Thk Clear Glass 4x8'	2.00	Unit					
2.2.8	Wood Molding 0.47x0.98" (8")	9.00	Unit					
2.2.9	Silicone Sealant Clear	3.00	Unit					
	Sub-total, 2.2 (Carpentry Works)							
2.3	PAINTING WORKS							
2.3.1	Surface Preparation, Primer, & Double Top Coating	25.00	Sq.m					
	Sub-total, 2.3 (PAINTING WORKS)							
3.0	MISCELLANEOUS WORKS							
3.1	included on listed Bill of Quantities in your Bid but tare deemed necessary for the completion of the works and the delivery of the project.	1.00	lot					
	Sub-total, 3.0 (MISCELLANEOUS WORKS)							

Date

By

Released (BAC)

Returned (Supplier)

Printed Name/Signature

Tel. No./Cellphone No.

Date




Republic of the Philippines
CARLOS HILADO MEMORIAL STATE UNIVERSITY
Talisay City, Negros Occidental
Mobile Phone Number: 0939 929 6624
bac.sec@chmsu.edu.ph

REQUEST FOR QUOTATION

Date: APRIL 03, 2025
Quotation No. 25-131

Please quote your lowest price on the item/s listed below, stating the shortest time of delivery and submit your quotation duly signed by your representative not later than _____ in the return envelope attached herewith.

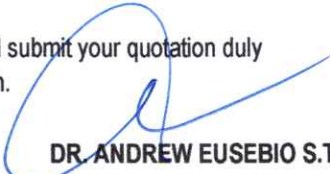
DR. ANDREW EUSEBIO S.TAN
BAC Chairman

- NOTE:
- 1. ALL ENTRIES MUST BE TYPEWRITTEN
 - 2. DELIVERY PERIOD WITHIN 30 CALENDAR DAYS
 - 3. WARRANTY SHALL BE FOR A PERIOD OF SIX (6) MONTHS FOR SUPPLIES & MATERIALS, ONE (1) YEAR FOR EQUIPMENT, FROM DATE OF ACCEPTANCE BY THE PROCURING ENTITY
 - 4. PRICE VALIDITY SHALL BE FOR A PERIOD OF _____ CALENDAR DAYS
 - 5. G-EPS REGISTRATION CERTIFICATE SHALL BE ATTACHED UPON SUBMISSION OF THE QUOTATION
 - 6. BIDDERS SHALL SUBMIT ORIGINAL BROCHURES SHOWING CERTIFICATIONS OF THE PRODUCT BEING OFFERED

ITEM NO.	DESCRIPTION OF WORKS	QTY.	UNIT	MATERIAL COST		LABOR COST		TOTAL COST
				Unit Cost	Material Sub-Total Cost	Unit Cost	Labor Sub-Total Cost	
	PROJECT DURATION: 30 CALENDAR DAYS							
	Note: Attach Certificate of Site Inspection							
	A. TOTAL DIRECT COST							
	B. CONSUMABLES:							
	C. SUPERVISION AND ADMINISTRATION:							
	D. TOTAL INDIRECT COST (B+C):							
	E. TOTAL COST (A+D)							
	F. VAT (12% OF ITEM E):							
	GRAND TOTAL OF PROJECT COST:							
	*****NOTHING FOLLOWS*****							
	TOTAL ABC = Php 260,000.00							
	PROCUREMENT OF LABOR AND MATERIALS FOR RETROFITTING OF ROOMS (ADDITIONAL DOORS FOR SINGLE CLASSROOM) AT BINALBAGAN CAMPUS /J. VERGARA (Executive Director)							
	PR# 25-197-0304 03-04-25							
	MDS 83-101-25-03 03-07-25							


Released (BAC) _____ Date _____ By _____
Returned (Supplier) _____

Printed Name/Signature


Tel. No./Cellphone No.

Date


CONCEPTUAL VIEW

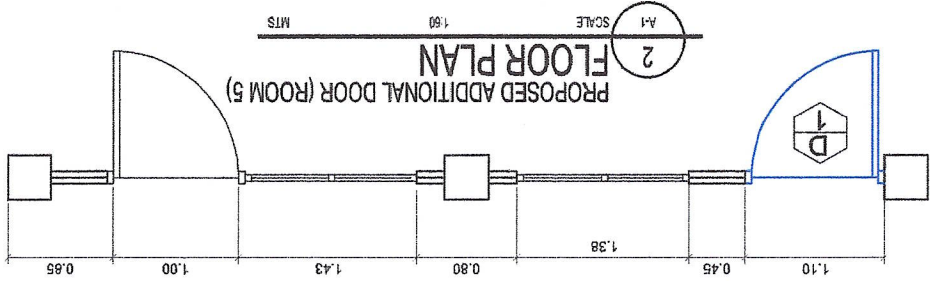


PROPOSED ADDITIONAL DOOR (ROOM 5)
FLOOR PLAN

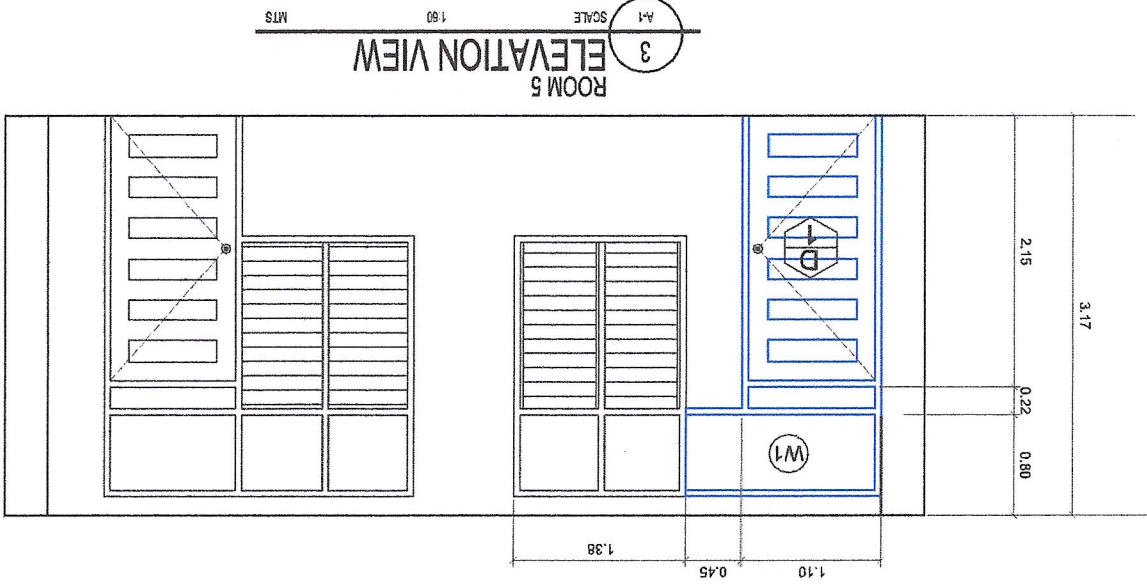

ROOM 5
ELEVATION VIEW
SCALE 1/8" = 1'-0"

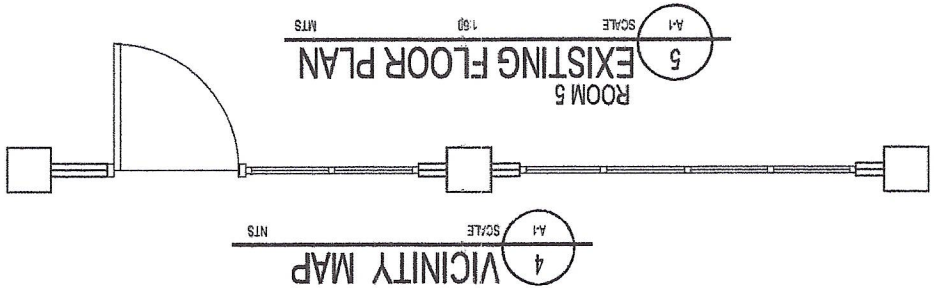


ROOM 5
EXISTING FLOOR PLAN

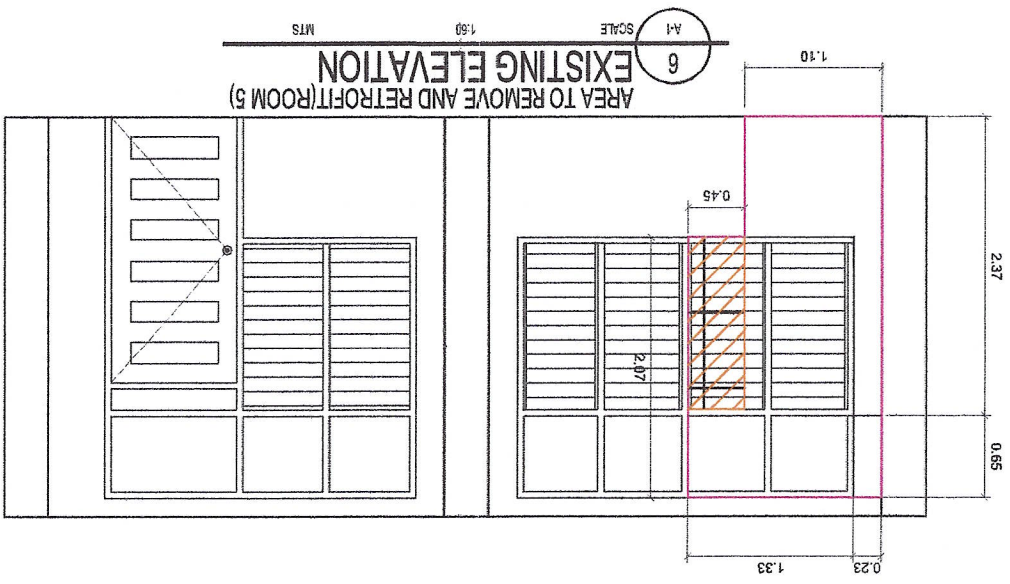

AREA TO REMOVE AND RETROFIT (ROOM 5)
EXISTING ELEVATION

SCALE 1:50 MTS


6

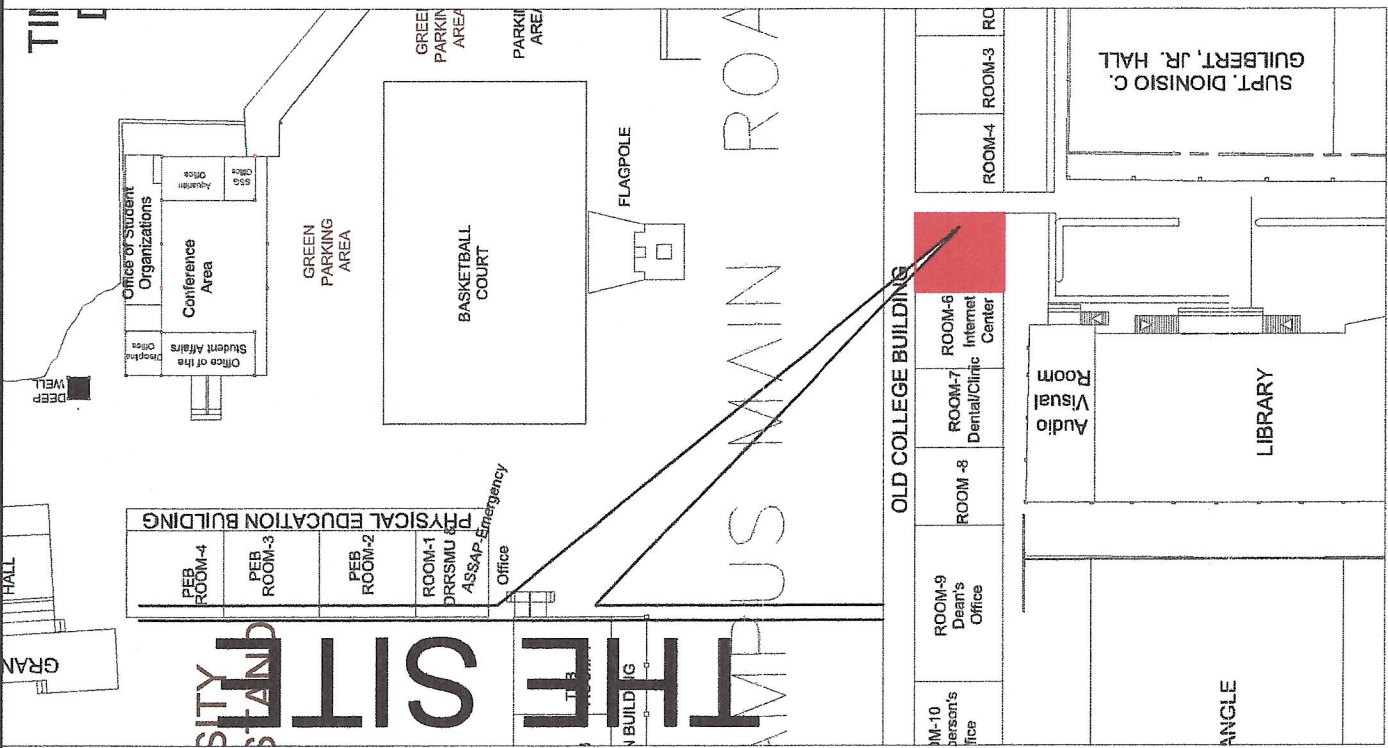

LEGEND:


NOTE: VERIFY ACTUAL DIMENSION AND EXISTING DOOR DESIGN AS REFERENCE

CHB
PROPOSED DOOR AND WINDOW
CONCRETE/WOOD/GLASS-REMOVAL

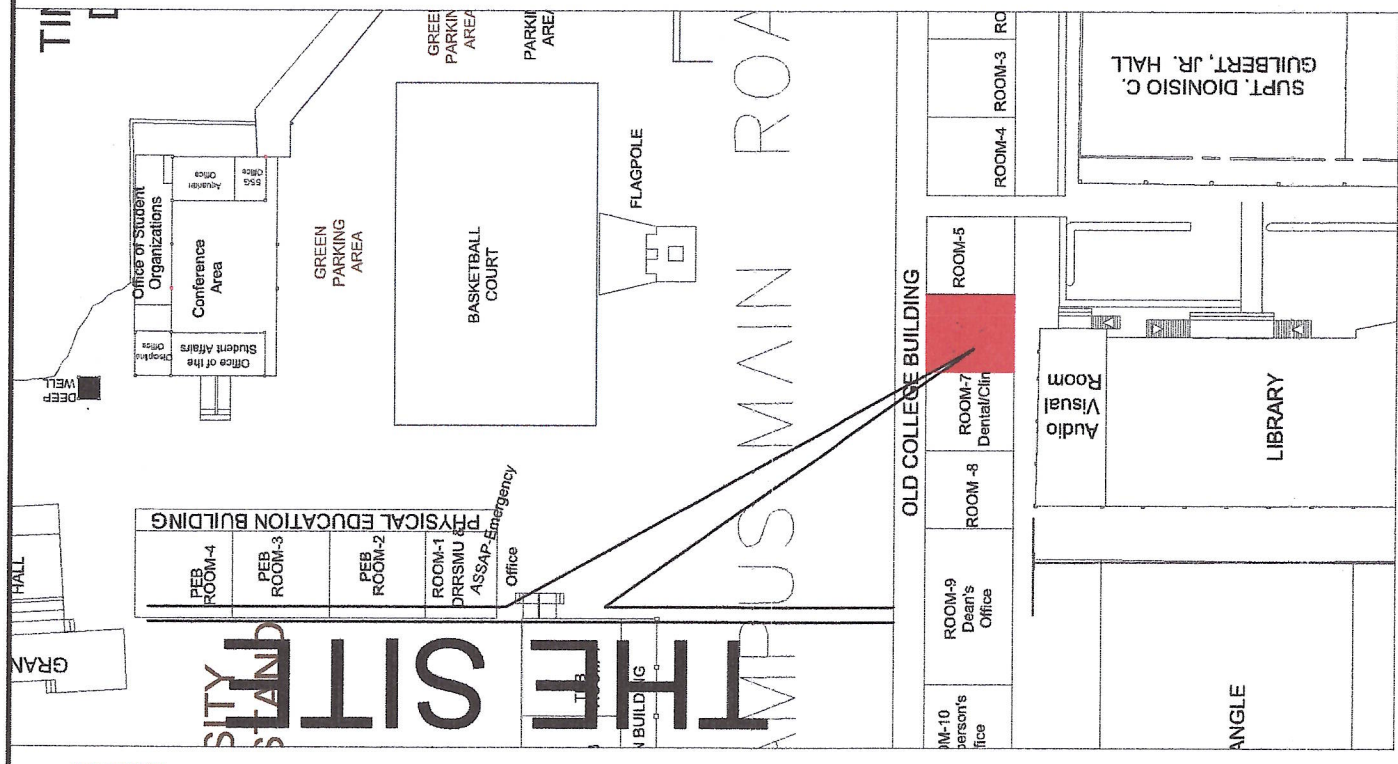





1
CONCEPTUAL VIEW
SCALE: 1/50
MTS

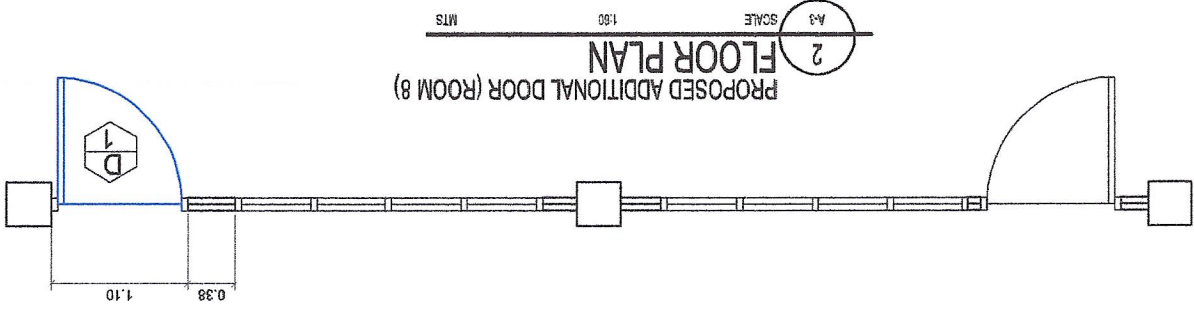


2
FLOOR PLAN
PROPOSED ADDITIONAL DOOR (ROOM 8)
SCALE: 1/50
MTS

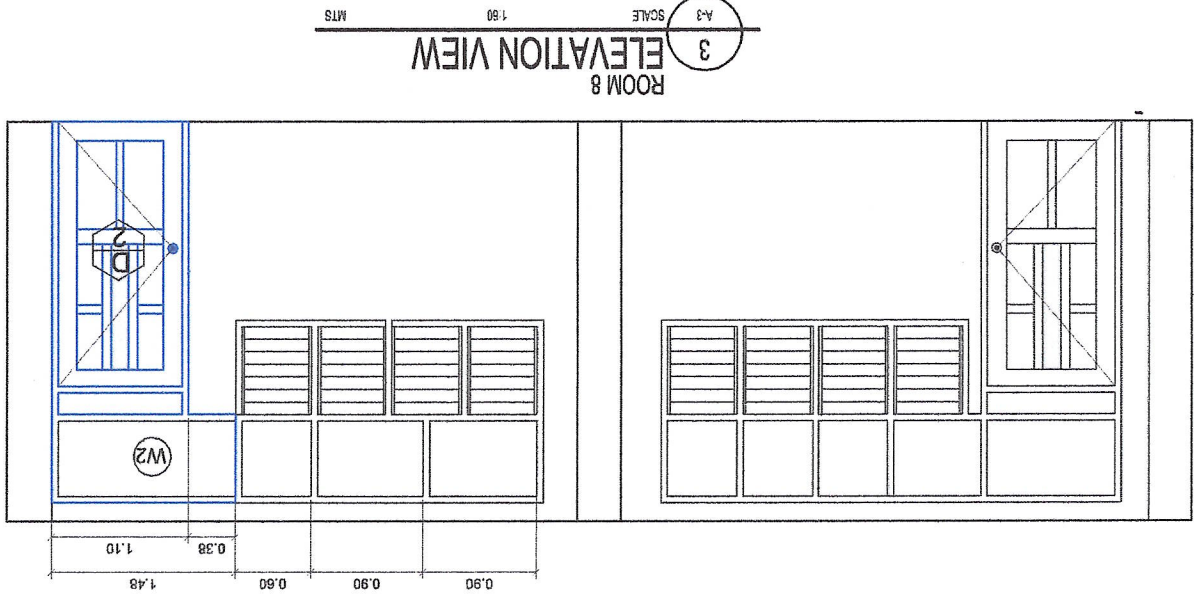


3
ROOM 8
ELEVATION VIEW
SCALE: 1/50
MTS

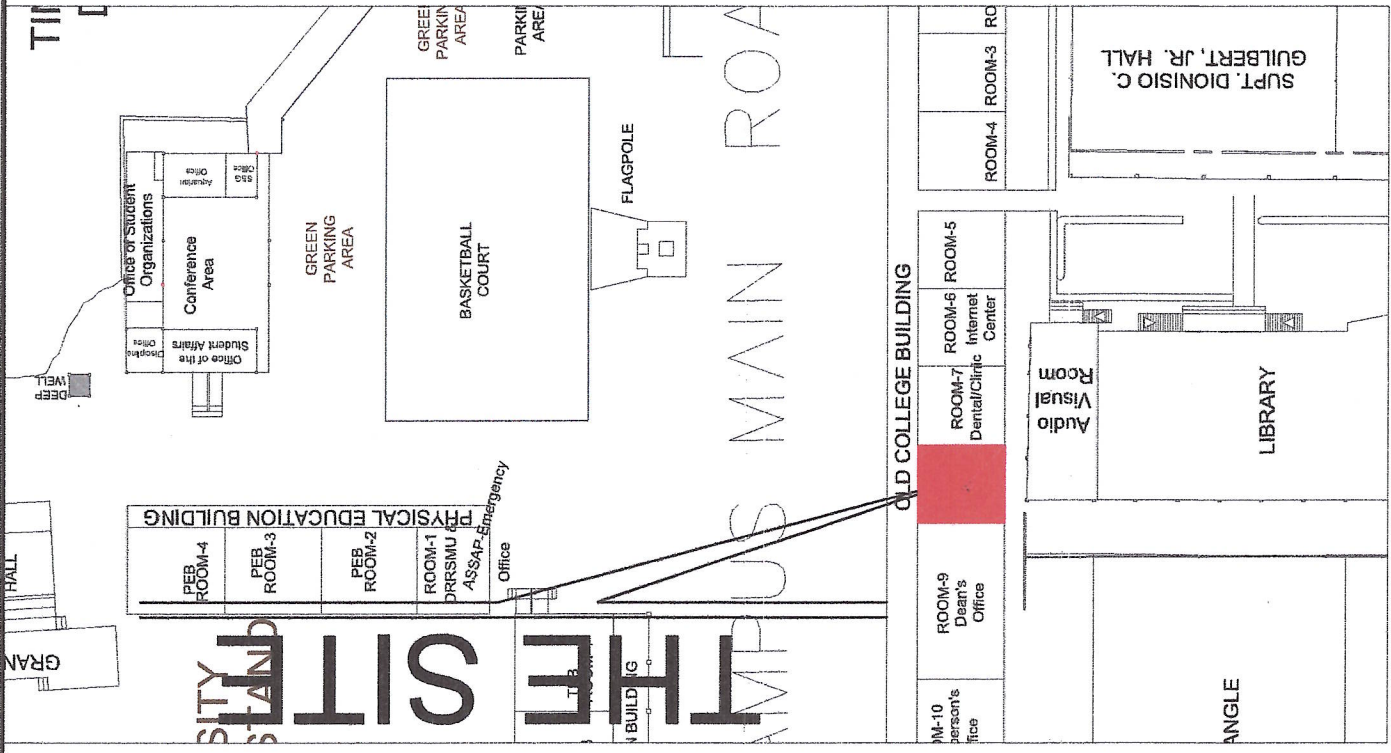

4
SITE DEVT PLAN
SCALE: 1/50
MTS

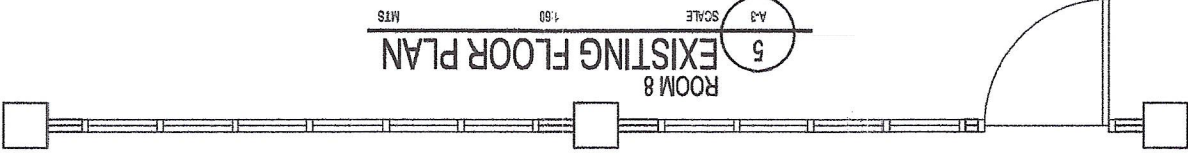

5
EXISTING FLOOR PLAN
SCALE: 1/50
MTS

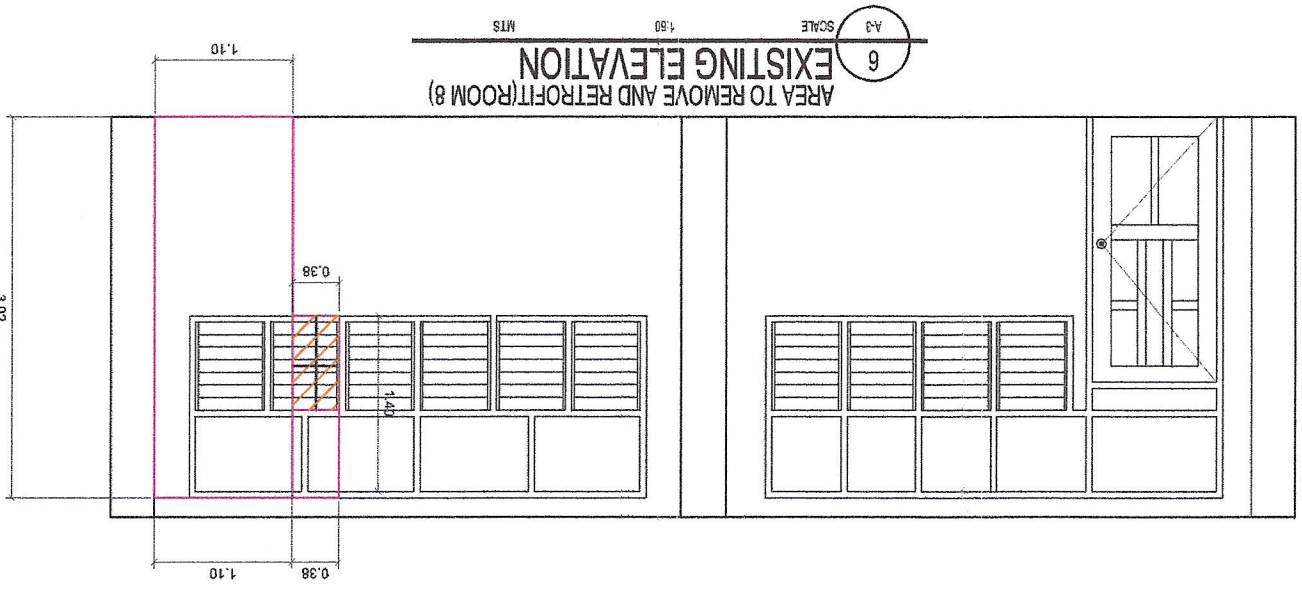


6
EXISTING ELEVATION
SCALE: 1/50
MTS


NOTE: VERIFY ACTUAL DIMENSION AND EXISTING DOOR DESIGN AS REFERENCE

LEGEND:


- CONCRETE/WOOD/GLASS-REMOVAL
- PROPOSED DOOR AND WINDOW
- CHB

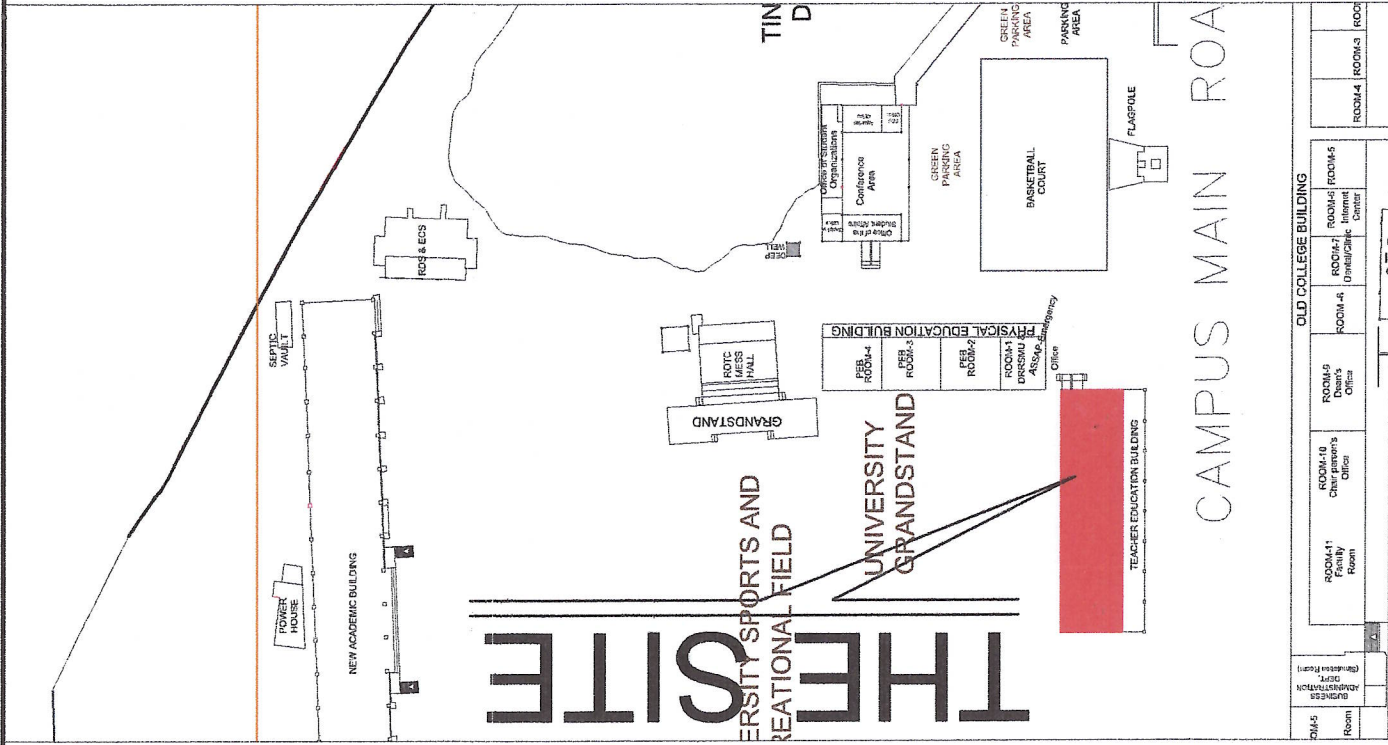


4 SITE DEVT PLAN

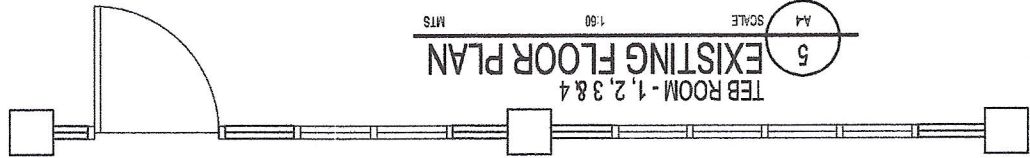


5 EXISTING FLOOR PLAN

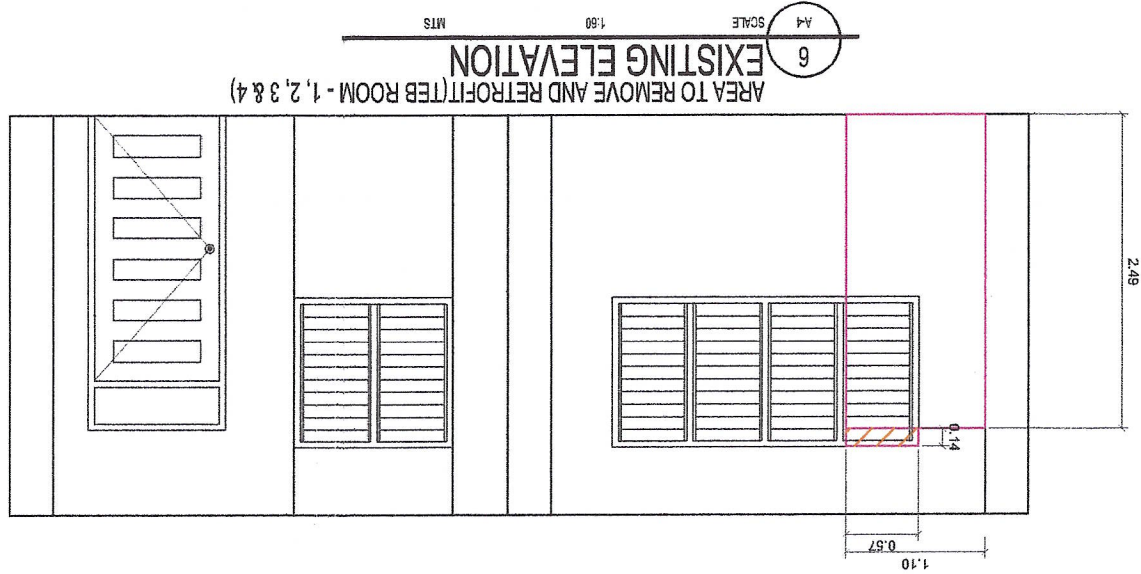

1 CONCEPTUAL VIEW

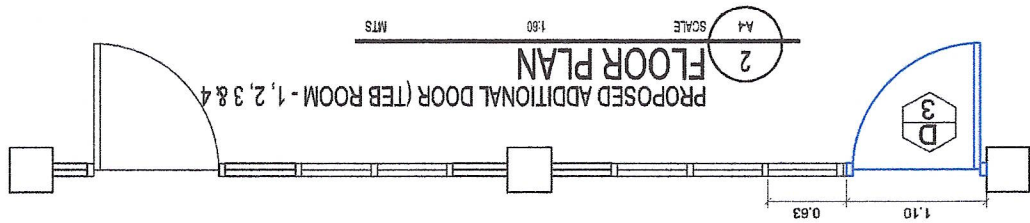

2 FLOOR PLAN

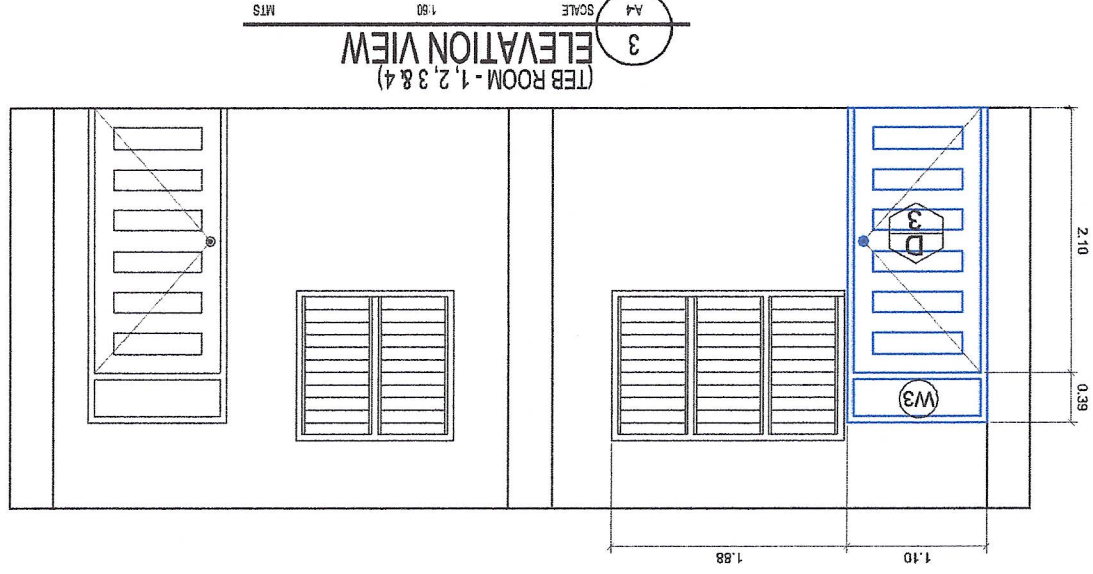

3 ELEVATION VIEW


PREPARED BY:	OFFICE OF THE PHYSICAL PLANT DEVELOPMENT AND MANAGEMENT	STATE UNIVERSITY Negros Occidental	CARLOS HILADO MEMORIAL Republic of the Philippines
PROJECT TITLE:	RETOFITTING OF ROOMS (ADDITIONAL DOORS FOR SINGLE CLASSROOM)	LOCATION: CHMSU-BINALBAGAN	
ENDORSED BY:	CAMPUS DIRECTOR	PPDM DIRECTOR	VICE PRESIDENT FOR ADMINISTRATION
CHECKED BY:	ENG. JUN-JUN M. ROBEZ	MRS. ROSALINDA S. TUVILLA	NORBERTO R. MANGULABAN, Ph.D.
DRAWN BY:	EMERSON S. BANDOLA JR.	CAMPUS DRAFTSMAN	CHECKED BY:
	LEONARDO H. RAQUINEL, MAT.	CAMPUS PPDM COORDINATOR	
SHEET NUMBER:	A-4		

NOTE: VERIFY ACTUAL DIMENSION AND EXISTING DOOR DESIGN AS REFERENCE




LEGEND:

- CHB
- CONCRETE/WOOD/GLASS REMOVAL
- PROPOSED DOOR AND WINDOW


THE SITE

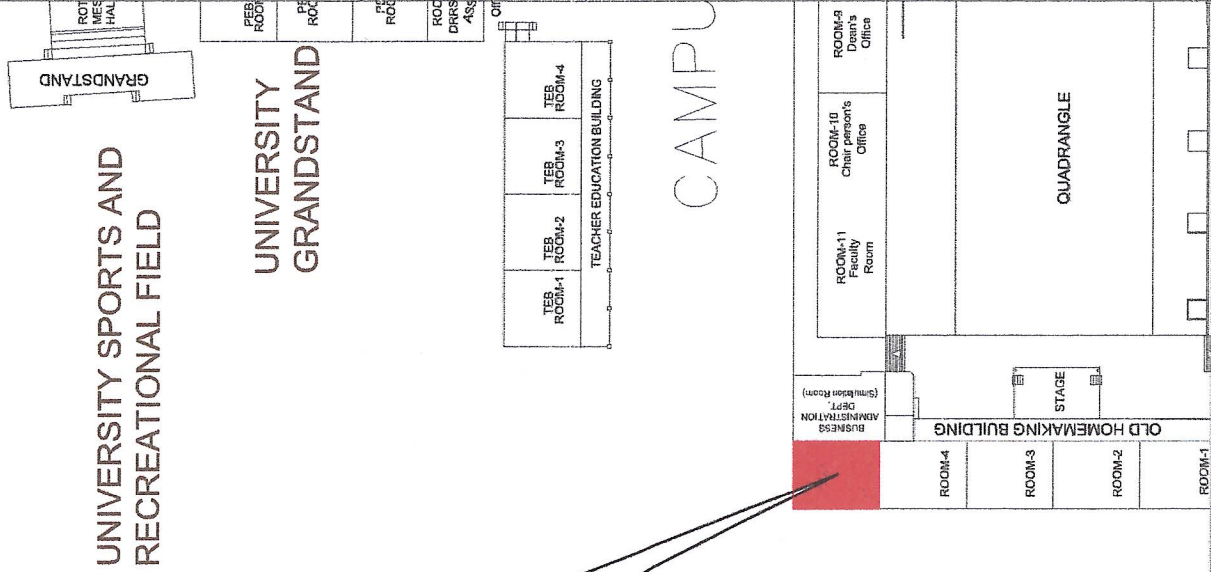


4 SITE DEVT PLAN

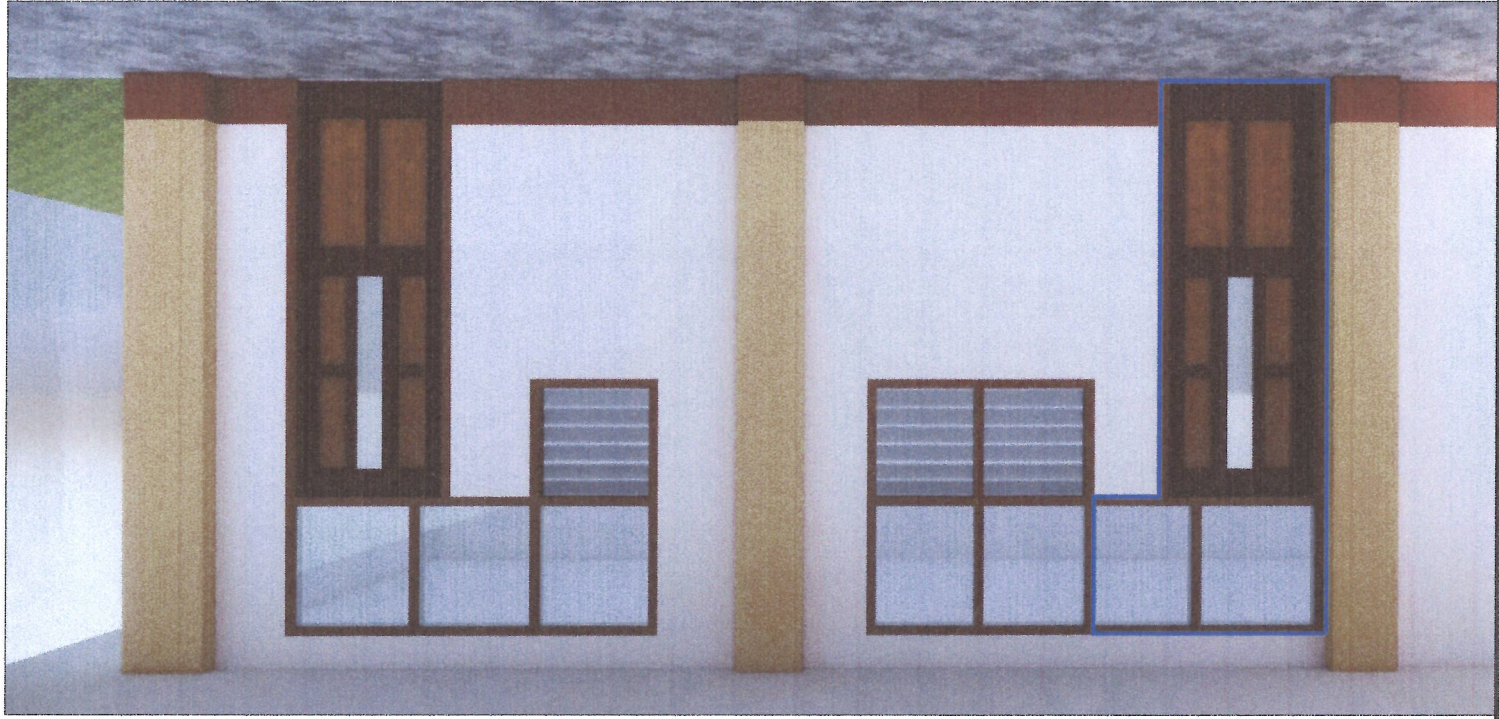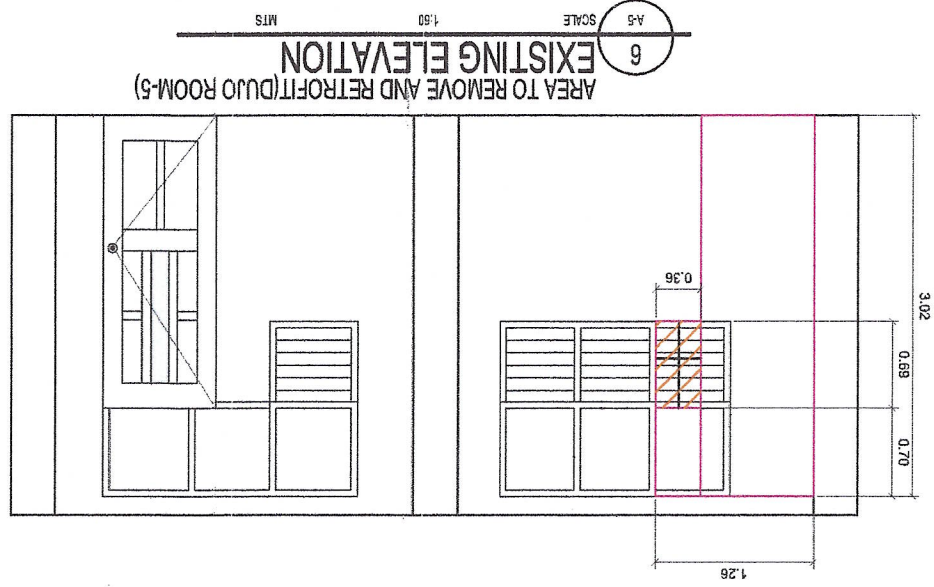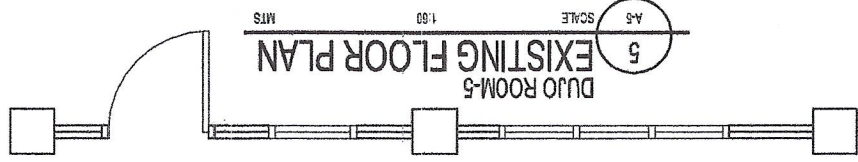

1 CONCEPTUAL VIEW

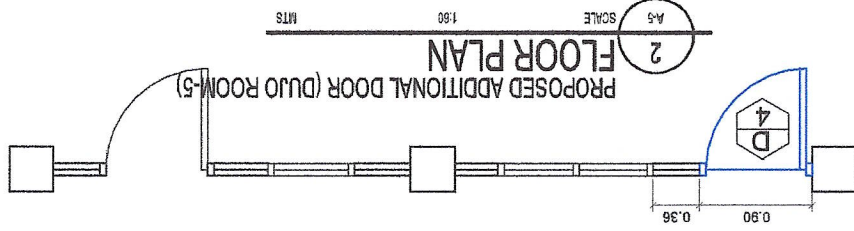

2 FLOOR PLAN

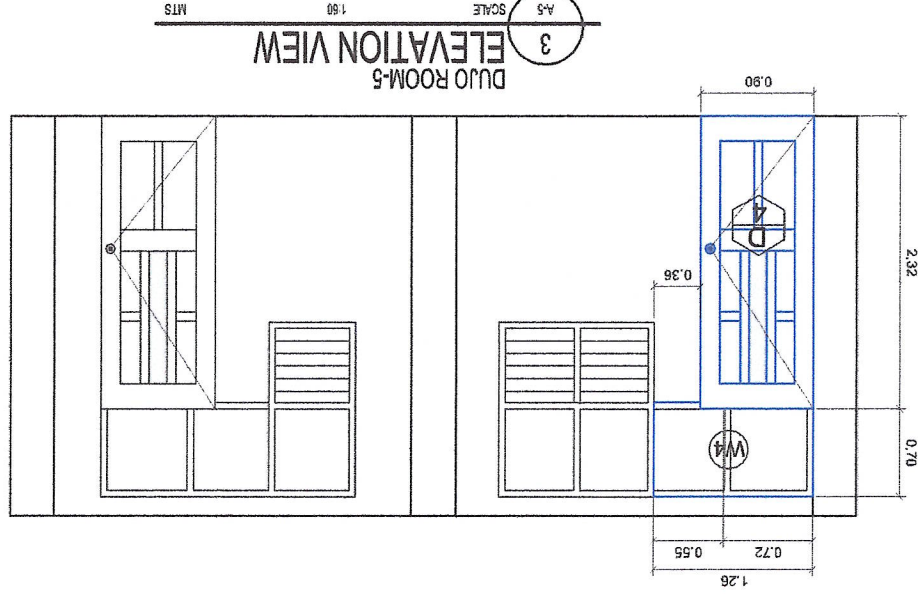

3 ELEVATION VIEW

PREPARED BY:		 Republic of the Philippines STATE UNIVERSITY Negros Occidental		OFFICE OF THE PHYSICAL PLANT DEVELOPMENT AND MANAGEMENT	
PROJECT TITLE:		RETRORITING OF ROOMS(ADDITIONAL DOORS FOR SINGLE CLASSROOM)		LOCATION: CHMSU-BINALBAGAN	
ENDORSED BY:		 JOEVELLE B. VERGARA, EDD CAMPUS DIRECTOR		 ENOY. JUN-JUN MARQUEZ PPDM DIRECTOR	
CHECKED BY:		 MRS. ROSALINDA S. TUVILA VICE PRESIDENT FOR ADMINISTRATION		 NORBERTO B. MANGULABNAN, Ph.D. SUC PRESIDENT III	
RECOMMENDING APPROVAL:		APPROVED BY:		DRAWN BY:	
				EMERSON S. SANDOLA JR CAMPUS DRAFTSMAN	
				CHECKED BY: LEONEL H. RABINER, MAT. CAMPUS PPDM COORDINATOR	
SHEET NUMBER:		A-5			

OFFICE OF THE PHYSICAL PLANT DEVELOPMENT AND MANAGEMENT

STATE UNIVERSITY

Republic of the Philippines

Negros Occidental

PREPARED BY:

PROJECT TITLE:

RETOFITTING OF ROOMS(ADDITIONAL DOORS FOR SINGLE CLASSROOM)

LOCATION: CHMSU-BINALBAGAN

ENDORSED BY:

CAMPUS DIRECTOR

JOSEVELLE B. VERGARA, Edd

CHECKED BY:

PPDM DIRECTOR

ENGB. JUN-JUN MARQUEZ

RECOMMENDING APPROVAL:

VICE PRESIDENT FOR ADMINISTRATION

MRS. ROSALINDA S. TUVILLA

APPROVED BY:

SUCO PRESIDENT III

NORBERTO P. MANGULABNAN, Ph.D

DRAWN BY:

EMERSON S. BANDOLA JR

CAMPUS DRAFTSMAN

CHECKED BY:

LEOWEL H. RAGUNEL, MAT.

CAMPUS PPDM COORDINATOR

SHEET NUMBER:

A-7

1

CONCEPTUAL VIEW

A-5 SCALE

NTS

2

FLOOR PLAN

A-5 SCALE

NTS

PROPOSED ADDITIONAL DOOR (NCB ROOM 1)

3

ELEVATION VIEW

A-5 SCALE

NTS

NCB ROOM 2,3 & 4

4

SITE DEVT PLAN

A-5 SCALE

NTS

5

EXISTING FLOOR PLAN

A-5 SCALE

NTS

NCB ROOM 2,3 & 4

6

EXISTING ELEVATION

A-5 SCALE

NTS

AREA TO REMOVE AND RETROFIT(NCB ROOM 2,3 & 4)


LEGEND:

CONCRETE/WOOD/GLASS-REMOVAL

PROPOSED DOOR AND WINDOW

CHB

NOTE: VERIFY ACTUAL DIMENSION AND EXISTING DOOR DESIGN AS REFERENCE

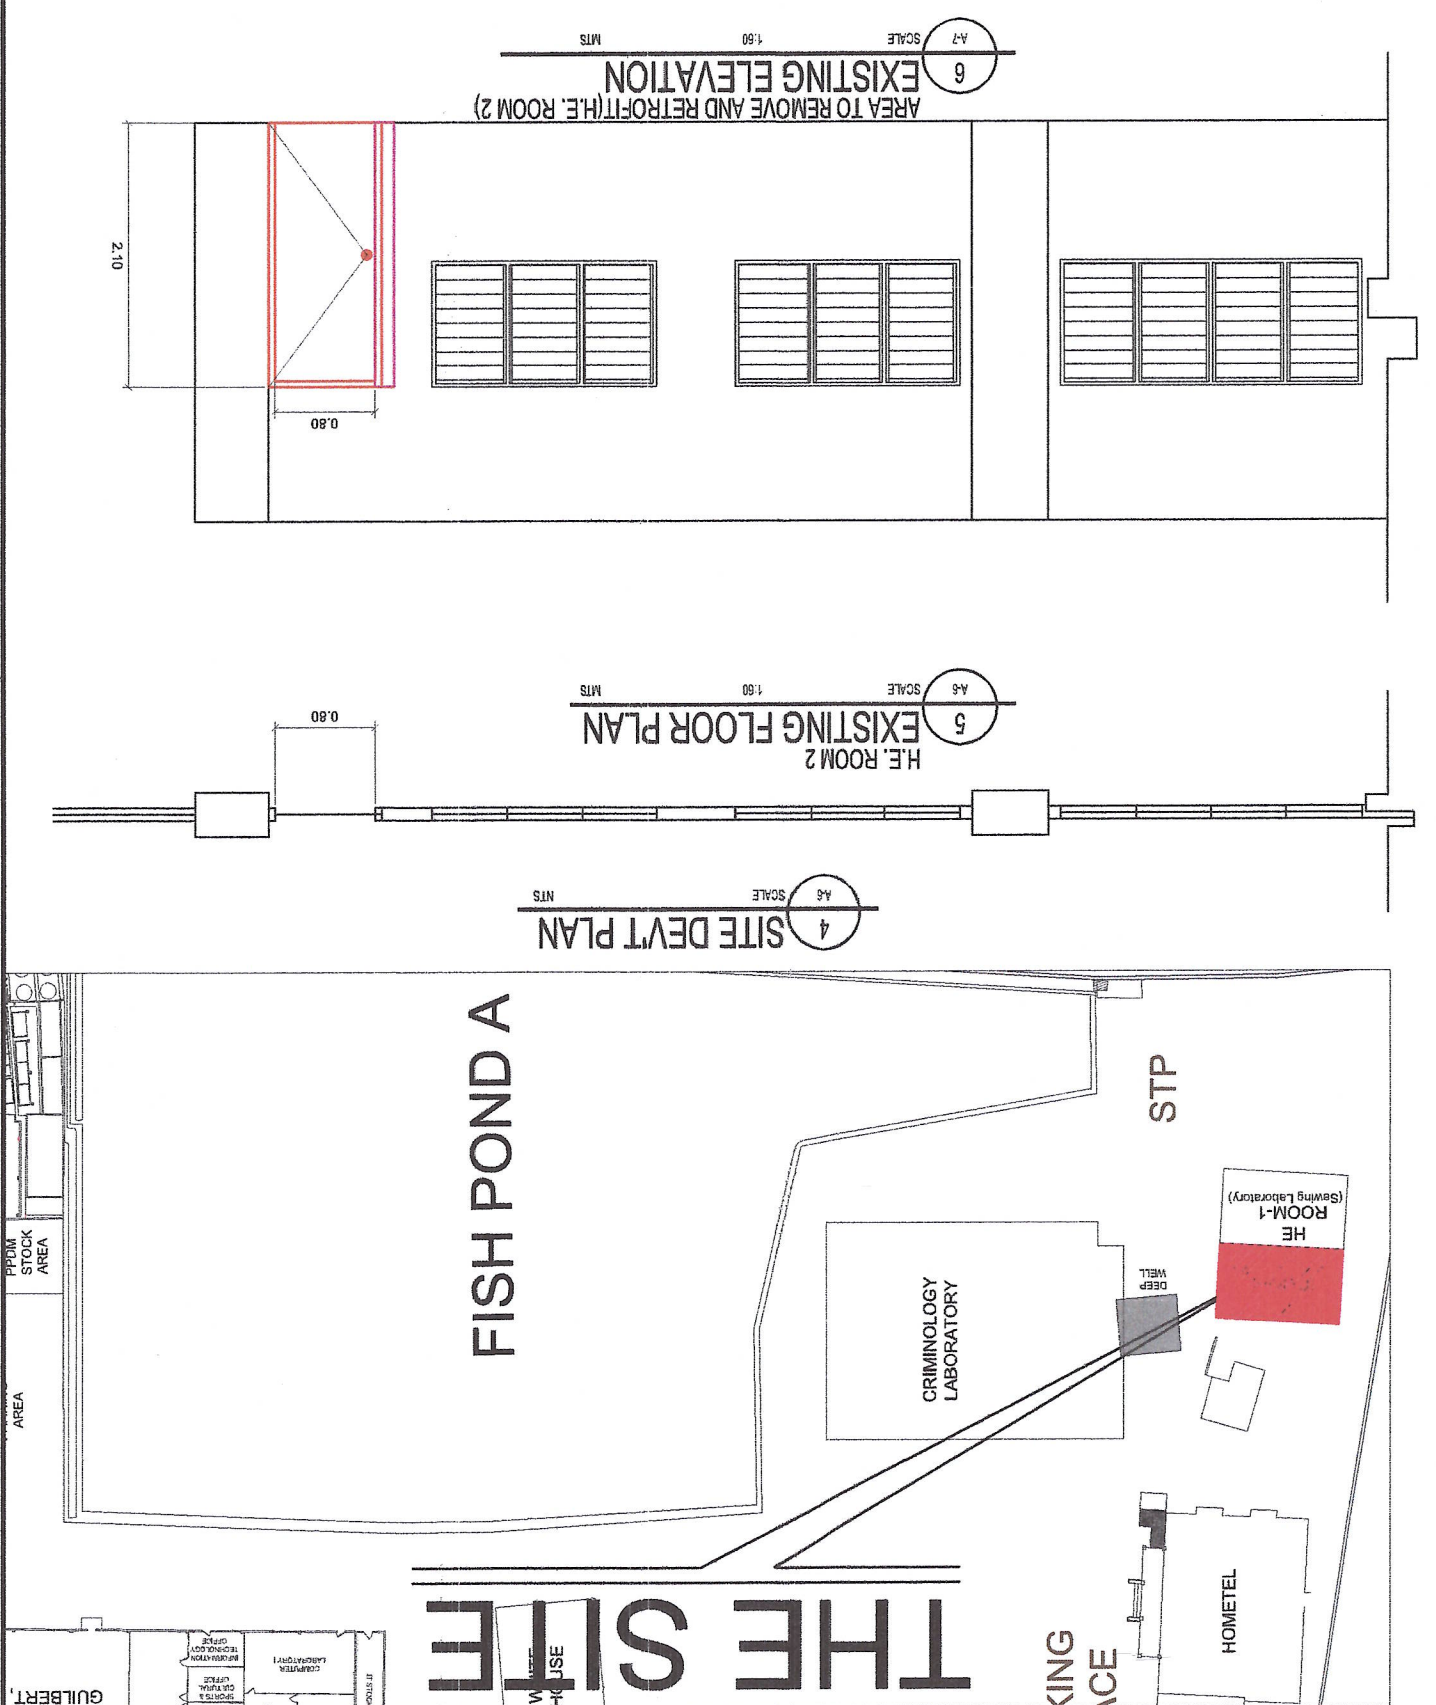

NOTE: VERIFY ACTUAL DIMENSION AND EXISTING DOOR DESIGN AS REFERENCE

LEGEND:

CONCRETE/WOOD/GLASS-REMOVAL

PROPOSED DOOR AND WINDOW

CHB



Republic of the Philippines
Negros Occidental
STATE UNIVERSITY
CARLOS HILADO MEMORIAL

OFFICE OF THE PHYSICAL PLANT DEVELOPMENT
AND MANAGEMENT

RETOFITTING OF ROOMS(ADDITIONAL
DOORS FOR SINGLE CLASSROOM)

LOCATION: CHMSU-BINALBAGAN

CAMPUS DIRECTOR
JOVELLE B. VERGARA, EdD

PPDM DIRECTOR
ENG. JUN-JUN MARQUEZ

VICE PRESIDENT FOR ADMINISTRATION
MRS. ROSALINDA S. TUVILLA

SUC PRESIDENT III
NORBERTO B. MANGULABNAN, Ph.D

CAMPUS PPDM COORDINATOR
LEOWEL H. RAQUINEL, MAT.

CAMPUS DRAFTSMAN
EMERSON S. RAMPOLA JR

CHECKED BY:

A-9

SHEET
NUMBER:

PREPARED BY:

PROJECT TITLE:

ENDORSED BY:

CHECKED BY:

RECOMMENDING APPROVAL:

APPROVED BY:

DRAWN BY:

NOTE: VERIFY ACTUAL AND EXISTING DOOR DESIGN AS REFERENCE.

NO. OF PCS.: 1 PC.	LOCATION: OLD COLLEGE BLDG. ROOM-5	TYPE: SWING-PANEL DOOR W/ JAMB W/ FIXED WINDOW GLASS "AS SHOWN"	NO. OF PCS.: 2 PCS.	LOCATION: OLD COLLEGE BLDG. INTERNET CENTER & ROOM-8	TYPE: SWING-PANEL DOOR W/ JAMB W/ FIXED WINDOW GLASS "AS SHOWN"	NO. OF PCS.: 4 PCS.	LOCATION: TEACHER EDUCATION BLDG. ROOM 1, 2, 3 & 4	TYPE: SWING-PANEL DOOR W/ JAMB W/ FIXED WINDOW GLASS "AS SHOWN"	NO. OF PCS.: 1 PC.	LOCATION: DUJO ROOM ROOM 5	TYPE: SWING-PANEL DOOR W/ JAMB W/ FIXED WINDOW GLASS "AS SHOWN"	NO. OF PCS.: 2 PCS.	LOCATION: NEW SCIENCE BUILDING ROOM 1	TYPE: SWING-PANEL DOOR W/ JAMB	LOCATION: NEW SCIENCE BUILDING ROOM 1	NO. OF PCS.: 1 PC.
1			2			3			4			5				6

SCHEDULE OF DOORS AND WINDOWS