



Bid Notice Abstract

Request for Quotation (RFQ)

Reference Number 12271302
Procuring Entity CARLOS HILADO MEMORIAL STATE UNIVERSITY
Title Procurement of Fabrication and Installation of Three (3) Units Office Table at the VPAA Office - Talisay Campus
Area of Delivery Negros Occidental

Solicitation Number:	RFQ 25-401	Status	Pending
Trade Agreement:	Implementing Rules and Regulations		
Procurement Mode:	Negotiated Procurement - Small Value Procurement (Sec. 53.9)	Associated Components	3
Classification:	Goods	Bid Supplements	0
Category:	Furniture		
Approved Budget for the Contract:	PHP 80,000.00	Document Request List	0
Delivery Period:	30 Day/s		
Client Agency:		Date Published	01/08/2025
Contact Person:	Rowena De la Vida Prado Administrative Assistant II Mabini Street Talisay City Negros Occidental Philippines 6115 63-34-7120005 Ext.142 63-939-9296624 bac.sec@chmsu.edu.ph	Last Updated / Time	31/07/2025 15:20 PM
		Closing Date / Time	08/08/2025 09:00 AM

Description

Republic of the Philippines
 CARLOS HILADO MEMORIAL STATE UNIVERSITY
 Talisay City, Negros Occidental
 Mobile Phone Number: (0939) 929 6624
 bac.sec@chmsu.edu.ph

REQUEST FOR QUOTATION

Date: JULY 31, 2025
 Quotation No.: 25-401

Please quote your lowest price on the item/s listed below, stating the shortest time of delivery and submit your quotation duly signed by your representative not later than _____ in the return envelope attached herewith.

DR. ANDREW EUSEBIO S.TAN
 BAC Chairman

NOTE:

- ALL ENTRIES MUST BE TYPEWRITTEN
- DELIVERY PERIOD WITHIN 30 CALENDAR DAYS
- WARRANTY SHALL BE FOR A PERIOD OF SIX (6) MONTHS FOR SUPPLIES & MATERIALS, ONE (1) YEAR FOR EQUIPMENT, FROM DATE OF ACCEPTANCE BY THE PROCURING ENTITY
- PRICE VALIDITY SHALL BE FOR A PERIOD OF _____ CALENDAR DAYS

5. G-EPS REGISTRATION CERTIFICATE SHALL BE ATTACHED UPON SUBMISSION OF THE QUOTATION
6. BIDDERS SHALL SUBMIT ORIGINAL BROCHURES SHOWING CERTIFICATIONS OF THE PRODUCT BEING OFFERED

ITEM ITEM & DESCRIPTION QTY. UNIT UNIT PRICE TOTAL PRICE

NO. (Pls. indicate brand offered)

1 OFFICE TABLE, Customized (3 units) 1 lot

Dimensions: 1.50M (L) x 1.20 (W) x 0.75M (H)

Materials: Laminated Marine Plywood with Complete Hardware and Accessories

Scope: Fabrication, Assembly, Installation, Painting Works, Glass works, signages, Installation of complete Hardware and Accessories

Note: Please see attached Detailed Drawing Plan

TOTAL

*****Nothing Follows*****

TOTAL ABC = Php 80,000.00

PROCUREMENT OF FABRICATION AND INSTALLATION OF 3 UNITS OFFICE TABLE AT VPAA OFFICE - TALISAY CAMPUS/J. ESTRELLAS

PR# 25-754-0708 07-08-25

INCOME 506-164-25-07 07-11-25

Line Items

Item No.	Product/Service Name	Description	Quantity UQM		Budget (PHP)
1	OFFICE TABLE	Customized (3 units), Dimensions: 1.50M (L) x 1.20 (W) x 0.75M (H) Materials: Laminated Marine Plywood with Complete Hardware and Accessories Scope: Fabrication, Assembly, Installation, Painting Works, Glass works, signages, Installation of comp	1	Lot	80,000.00

Created by Rowena De la Vida Prado

Date Created 31/07/2025

The PhilGEPS team is not responsible for any typographical errors or misinformation presented in the system. PhilGEPS only displays information provided for by its clients, and any queries regarding the postings should be directed to the contact person/s of the concerned party.



Republic of the Philippines
CARLOS HILADO MEMORIAL STATE UNIVERSITY
Talisay City, Negros Occidental
Mobile Phone Number: (0939) 929 6624
bac.sec@chmsu.edu.ph

REQUEST FOR QUOTATION

Date: JULY 31, 2025
Quotation No.: 25-401

Please quote your lowest price on the item/s listed below, stating the shortest time of delivery and submit your quotation duly signed by your representative not later than _____ in the return envelope attached herewith.


DR. ANDREW EUSEBIO S.TAN
BAC Chairman

- NOTE:
- 1. ALL ENTRIES MUST BE TYPEWRITTEN
 - 2. DELIVERY PERIOD WITHIN 30 CALENDAR DAYS
 - 3. WARRANTY SHALL BE FOR A PERIOD OF SIX (6) MONTHS FOR SUPPLIES & MATERIALS, ONE (1) YEAR FOR EQUIPMENT, FROM DATE OF ACCEPTANCE BY THE PROCURING ENTITY
 - 4. PRICE VALIDITY SHALL BE FOR A PERIOD OF _____ CALENDAR DAYS
 - 5. G-EPS REGISTRATION CERTIFICATE SHALL BE ATTACHED UPON SUBMISSION OF THE QUOTATION
 - 6. BIDDERS SHALL SUBMIT ORIGINAL BROCHURES SHOWING CERTIFICATIONS OF THE PRODUCT BEING OFFERED

ITEM NO.	ITEM & DESCRIPTION (Pls. indicate brand offered)	QTY.	UNIT	UNIT PRICE	TOTAL PRICE
1	OFFICE TABLE, Customized (3 units)	1	lot		
	Dimensions: 1.50M (L) x 1.20 (W) x 0.75M (H)				
	Materials: Laminated Marine Plywood with Complete Hardware and Accessories				
	Scope: Fabrication, Assembly, Installation, Painting Works, Glass works, signages, Installation of complete Hardware and Accessories				
	<i>Note: Please see attached Detailed Drawing Plan</i>				
	TOTAL				
	***** Nothing Follows *****				
	TOTAL ABC = Php 80,000.00				
	PROCUREMENT OF FABRICATION AND INSTALLATION OF 3 UNITS OFFICE TABLE AT VPAA OFFICE - TALISAY CAMPUS/J. ESTRELLAS				
	PR# 25-754-0708 07-08-25				
	INCOME 506-164-25-07 07-11-25				

Released (BAC) _____ Date _____ By _____
Returned (Supplier) _____

Printed Name/Signature

Tel. No./Cellphone No.

Date _____



Carlos Hilado Memorial State University

Alijis Campus • Binalbagan Campus • Fortune Towne Campus • Talisay (Main) Campus

A leading GREEN institution of higher learning in the global community by 2030

(Good governance, Research-oriented, Extension-driven, Education for Sustainable Development, and Nation-building)

CHMSU Talisay – VPAA OFFICE

SCHEDULE OF FURNITURE – Fabrication and Installation of Office Tables at VPAA Office

DESCRIPTION	DIMENSION	QUANTITY	PRICE	TOTAL	LOCATION	REMARKS
1. FABRICATION AND INSTALLATION OF 1-UNIT OFFICE TABLE (Customize) TABLE 1						
	1.50M (L) x 1.20 (W) x 0.75M (H) (See Detailed Drawing)	1 LOT			VPAA Office	Materials: Laminated marine plywood with complete hardware and accessories. (See Detailed Drawing)

Scope: Fabrication, assembly, installation, painting works, glass works, acrylic signages, installation of complete hardware and accessories. (see detailed drawings)




Carlos Hilado Memorial State University

Alijis Campus • Binalbagan Campus • Fortune Towne Campus • Talisay (Main) Campus

A leading GREEN institution of higher learning in the global community by 2030

(Good governance, Research-oriented, Extension-driven, Education for Sustainable Development, and Nation-building)

DESCRIPTION	DIMENSION	QUANTITY	PRICE	TOTAL	LOCATION	REMARKS
2. FABRICATION AND INSTALLATION OF 1-UNIT OFFICE TABLE (Customize) TABLE 2						

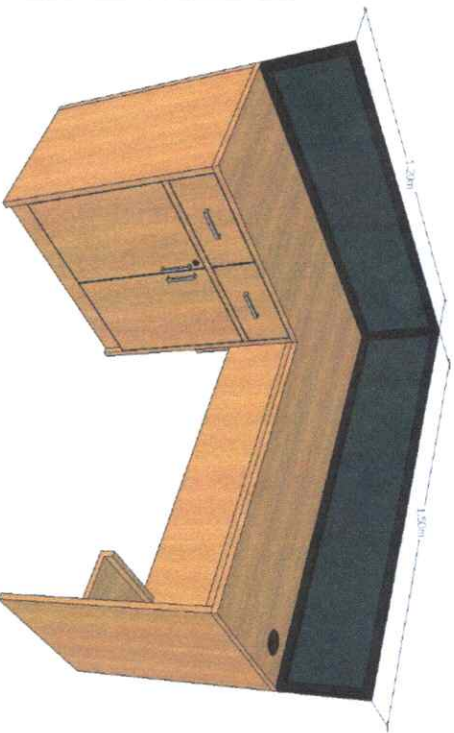

Scope: Fabrication, assembly, installation, painting works, glass works, acrylic signages, installation of complete hardware and accessories. (see detailed drawings)

1.50M (L) x 1.20 (W) x 0.75M (H) (See Detailed Drawing)	1 LOT				VPAA Office	Materials: Laminated marine plywood with complete hardware and accessories. (See Detailed Drawing)
------------------------------------------------------------	-------	--	--	--	-------------	---




Carlos Hilado Memorial State University

Alijis Campus • Binalbagan Campus • Fortune Towne Campus • Talsay (Main) Campus

A leading GREEN institution of higher learning in the global community by 2030

(Good governance, Research-oriented, Extension-driven, Education for Sustainable Development, and Nation-building)

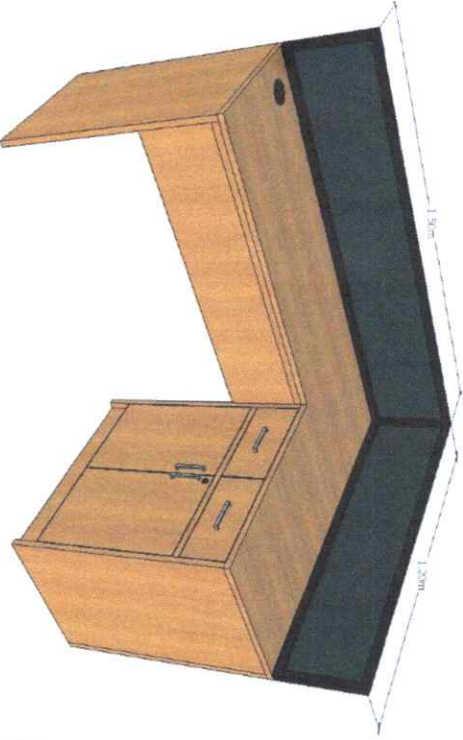DESCRIPTION	DIMENSION	QUANTITY	PRICE	TOTAL	LOCATION	REMARKS
3. FABRICATION AND INSTALLATION OF 1-UNIT OFFICE TABLE (Customize) TABLE 3	 1.50M (L) x 1.20 (W) x 0.75M (H) (See Detailed Drawing)	1 LOT			VPAA Office	Materials: Laminated marine plywood with complete hardware and accessories. No CPU Holder (See Detailed Drawing)
TOTAL COST:				P 80,000.00		

Scope: Fabrication, assembly, installation, painting works, glass works, acrylic signages, installation of complete hardware and accessories. (see detailed drawings)

Prepared by:



KRISTELL JOY R. PENETRANTE
University/Draftsman - PPDM

Checked by:



ENGR. GANI M. GAYONDATO JR.
Project Engineer – PPDM

Approved by:




ENGR. JUN J. MARQUEZ
PPDM, Director

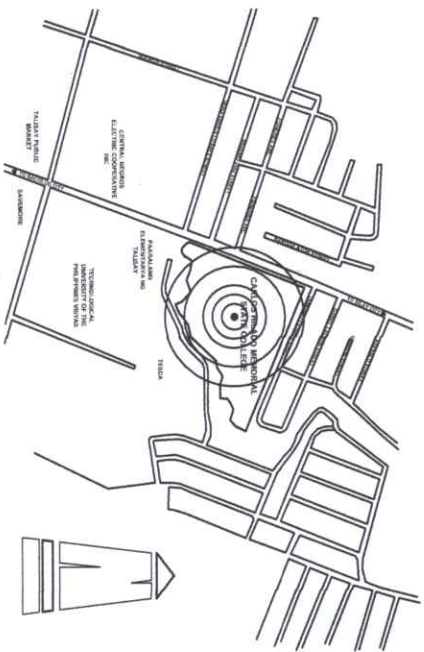


VICINITY MAP SCALE NDTS

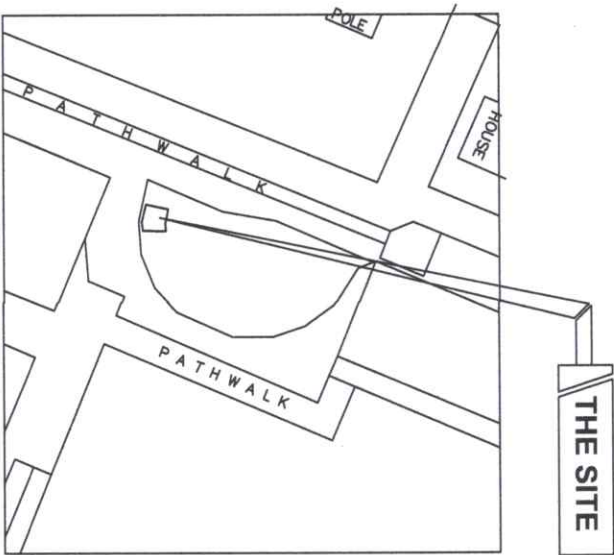



SITE DEVELOPMENT MAP SCALE NDTS

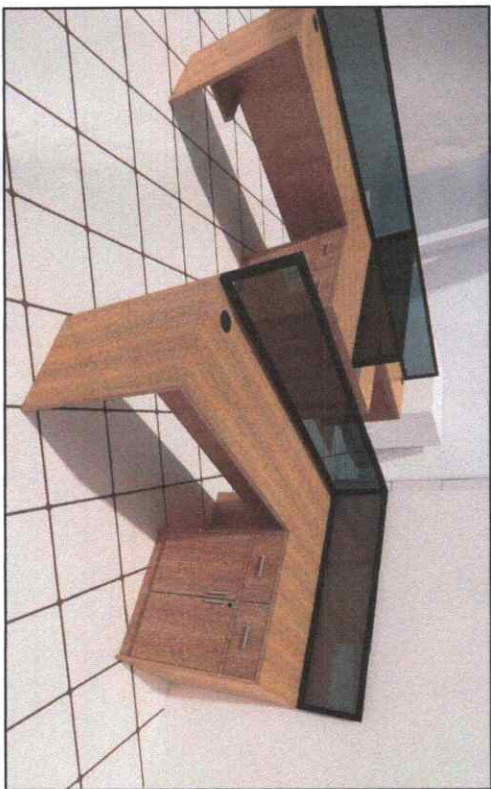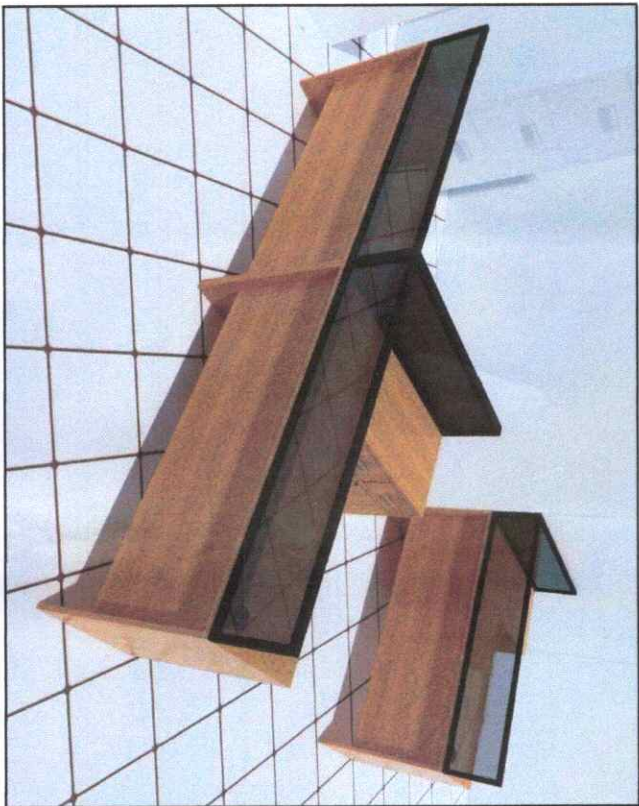

PERSPECTIVE DRAWING SCALE NDTS


 <p>Republic of the Philippines CARLOS HILADO MEMORIAL STATE UNIVERSITY Negros Occidental OFFICE OF THE PHYSICAL PLANNING AND MANAGEMENT</p>		<p>PROJECT TITLE:</p> <p>FABRICATION AND INSTALLATION OF FURNITURE AT VPAA OFFICE</p>		<p>PREPARED BY:</p> <p><i>[Signature]</i> KRISTEL JOY KENERRANTE UNIVERSITY DRAFTSMAN</p>		<p>CHECKED BY:</p> <p>ENG. JESPERO O. CHAVEZ NIP III <i>[Signature]</i> ENG. GABRIEL P. PANDAYO JR. PROJECT ARCHITECT</p>		<p>APPROVED BY:</p> <p>ENG. JUAN-JUN J. MARQUEZ DIRECTOR PPDM <i>[Signature]</i></p>		<p>APPROVED BY:</p> <p>ROSALINDA S. JUVILLA, JD VICE PRESIDENT FOR ADMINISTRATION AND FINANCE <i>[Signature]</i></p>		<p>APPROVED BY:</p> <p>NORBERTO P. MANGULABAN, PH.D SUC PRESIDENT III <i>[Signature]</i></p>		<p>SHEET NO:</p> <p>A</p>		<p>PAGE NO:</p> <p>1</p>	
---	--	-------------------------------------------------------------------------------------------	--	---------------------------------------------------------------------------------------------------	--	---	--	----------------------------------------------------------------------------------------------	--	---	--	---	--	---------------------------	--	--------------------------	--



4/13 9:15

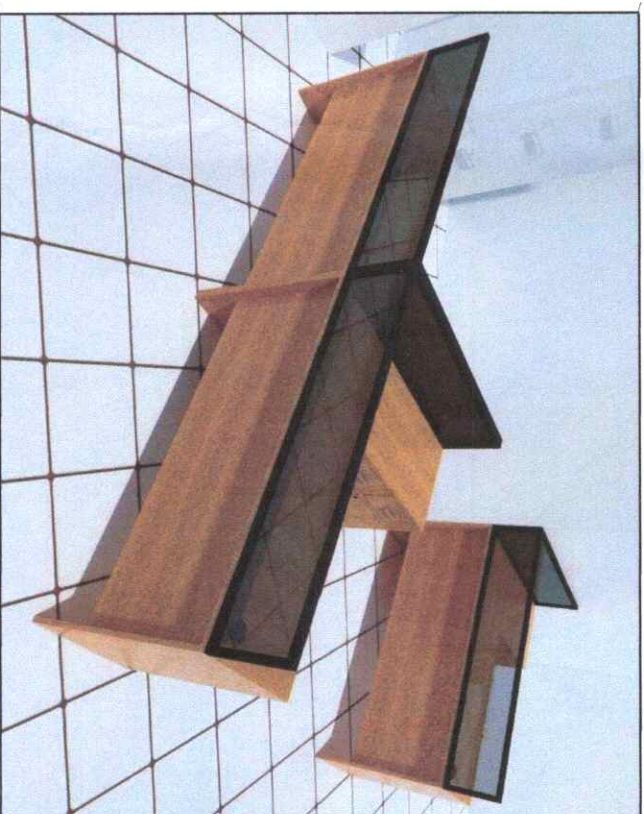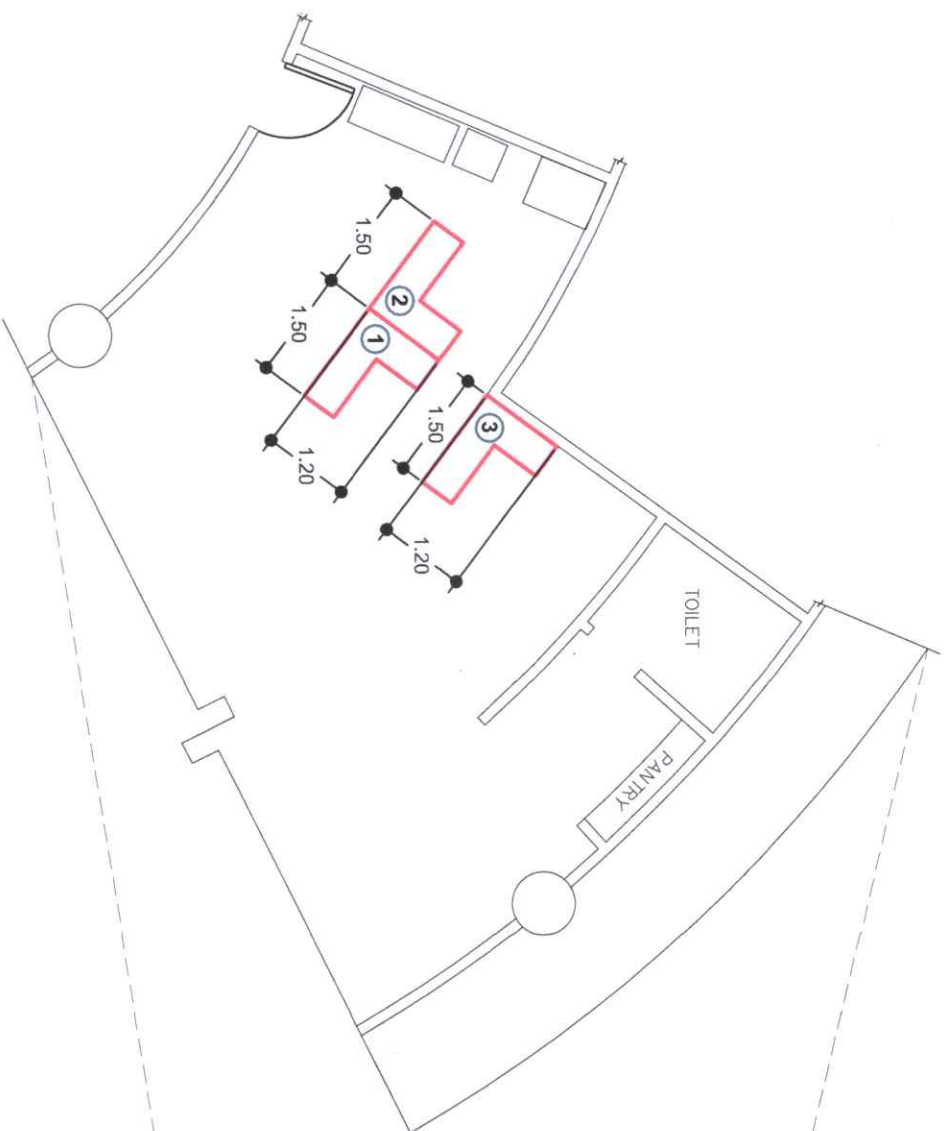

(SEE ATTACHED DETAILED DRAWINGS)

VPAA OFFICE FLOOR PLAN SCALE 1:100M



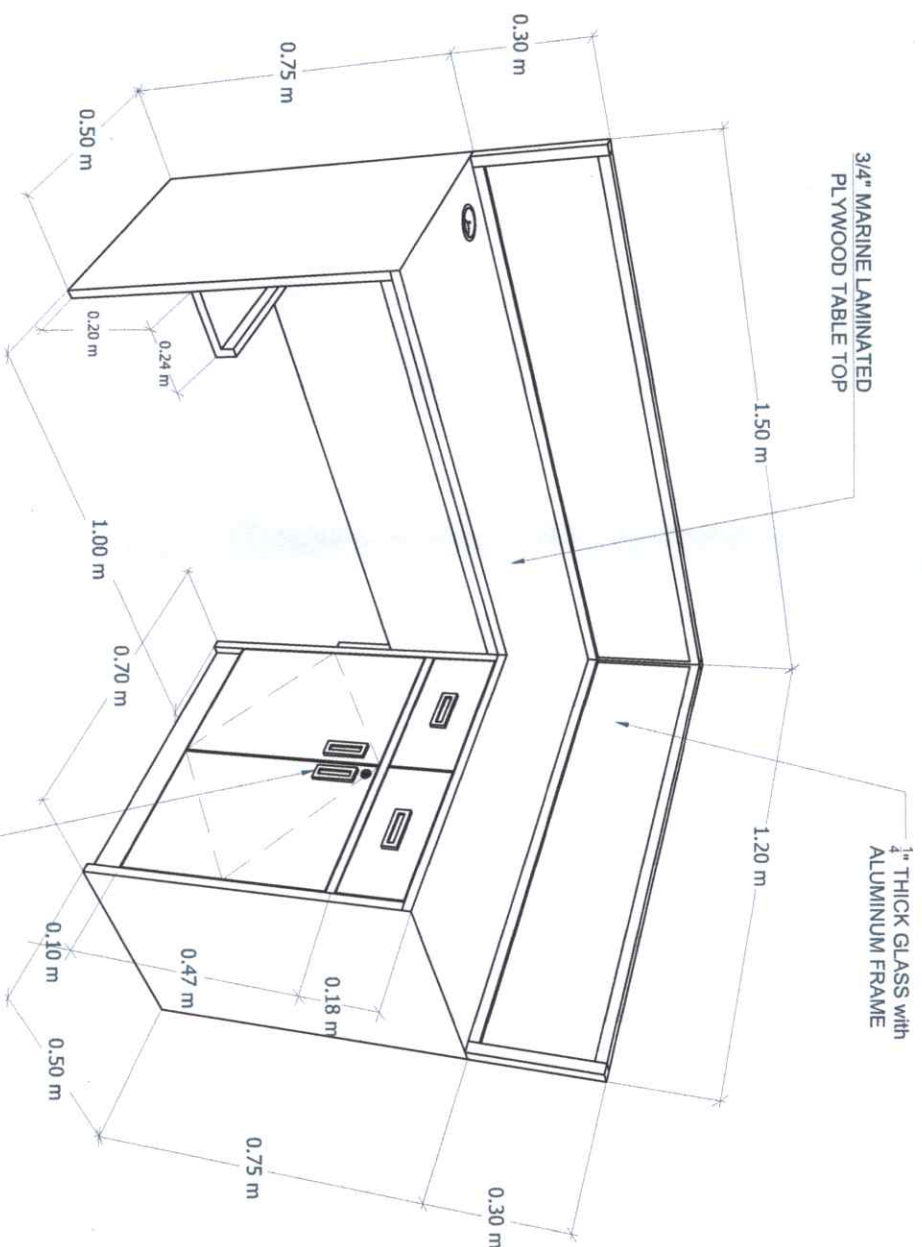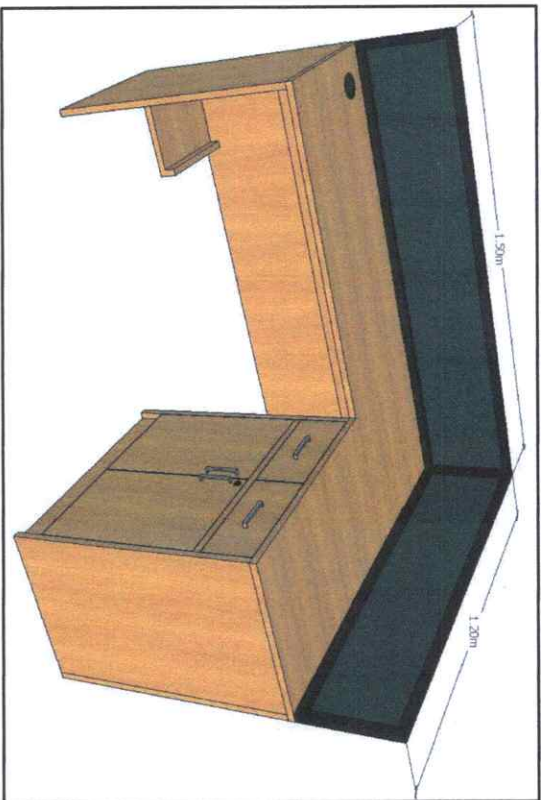

 <p>Republic of the Philippines CARLOS HILADO MEMORIAL STATE UNIVERSITY Negros Occidental</p>		<p>PROJECT TITLE:</p> <p>FABRICATION AND INSTALLATION OF FURNITURE AT VPAA OFFICE</p>		<p>PREPARED BY:</p> <p>KRISTEL J. R. NENETRANTE</p>		<p>CHECKED BY:</p> <p>ENG. DESIRE Q. CHAVEZ</p>		<p>APPROVED BY:</p> <p>NORBERTO P. MANGULABAN, Ph.D.</p>		<p>SHEET NO.: A</p>		<p>PAGE NO.: 2</p>	
<p>OFFICE OF THE PHYSICAL PLANNING AND MANAGEMENT</p>		<p>PROJECT LOCATION: CHMISU MAIN CAMPUS</p>		<p>UNIVERSITY DRAFTSMAN</p>		<p>ENG. GANI J. MARIANO JR.</p>		<p>DIRECTOR PDM</p>		<p>ROSA LINDA S. TUVILLA, JD</p>		<p>VICE PRESIDENT FOR ADMINISTRATION AND FINANCE</p>	




OFFICE TABLE 1 DETAIL


SCALE

NDTS

 Republic of the Philippines CARLOS HILADO MEMORIAL STATE UNIVERSITY Naga City Occidental	PROJECT TITLE:		PREPARED BY:		CHECKED BY:		APPROVED BY:		SHEET NO.	PAGE NO.
	FABRICATION AND INSTALLATION OF FURNITURE AT VVA OFFICE		 KENNETH R. PERLARANTE UNIVERSITY GRADUATE		 ENGR. JUN-JUI J. MARQUEZ DIRECTOR PPDM		 NORBERTO P. MANGULABANAN, PH.D. VICE PRESIDENT FOR ADMINISTRATION AND FINANCE		A	3

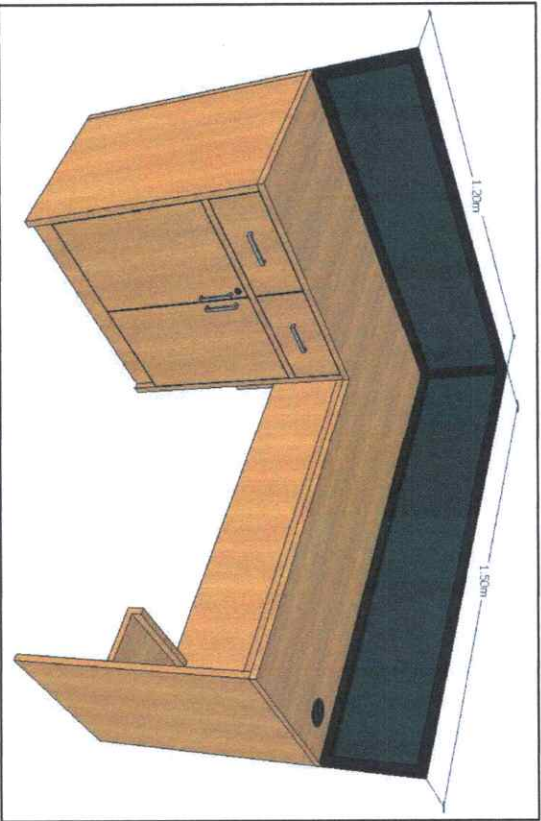


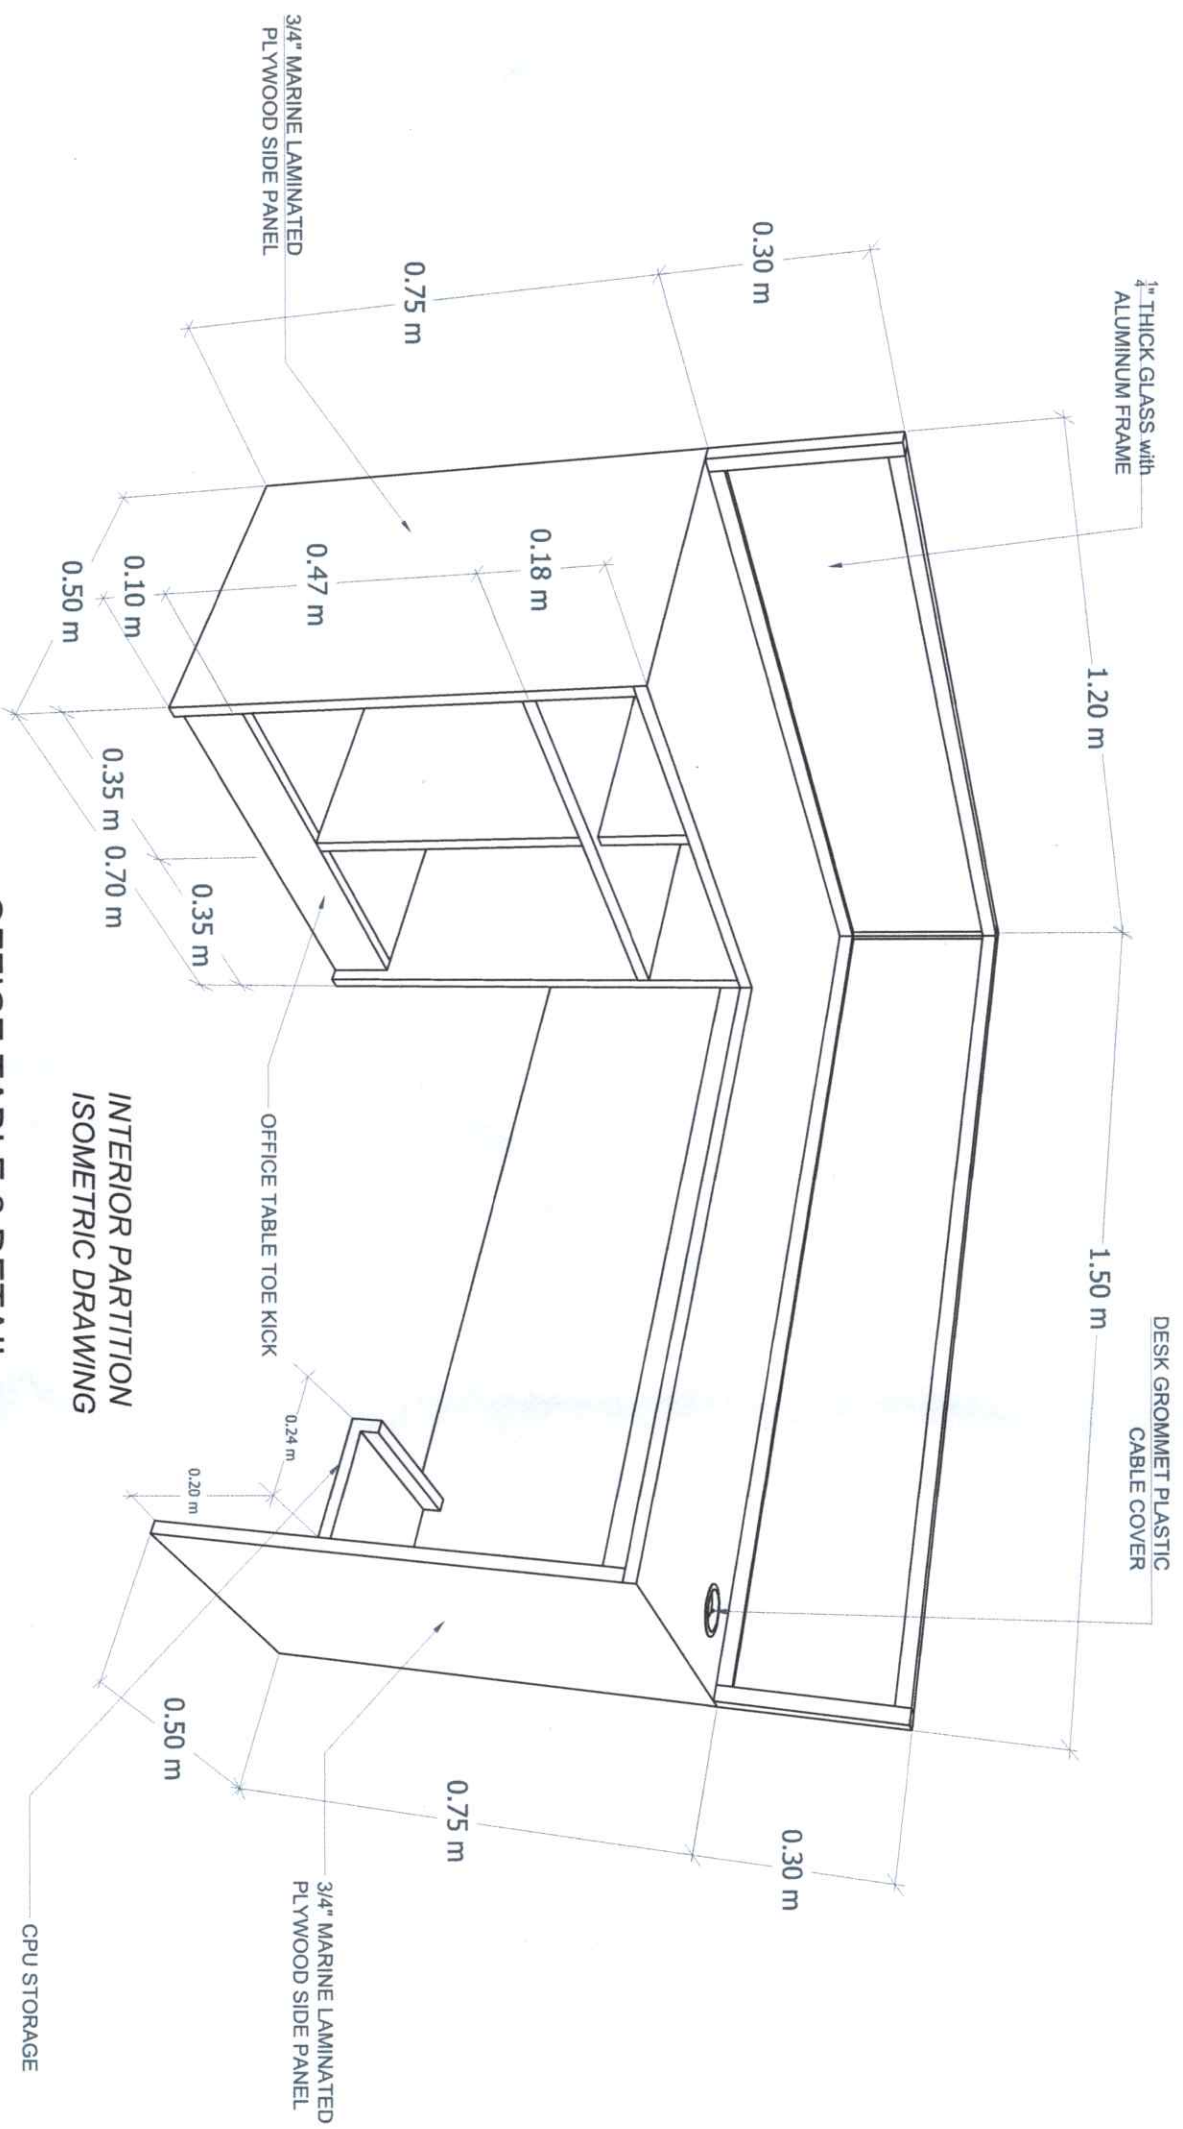
PERSPECTIVE DRAWING

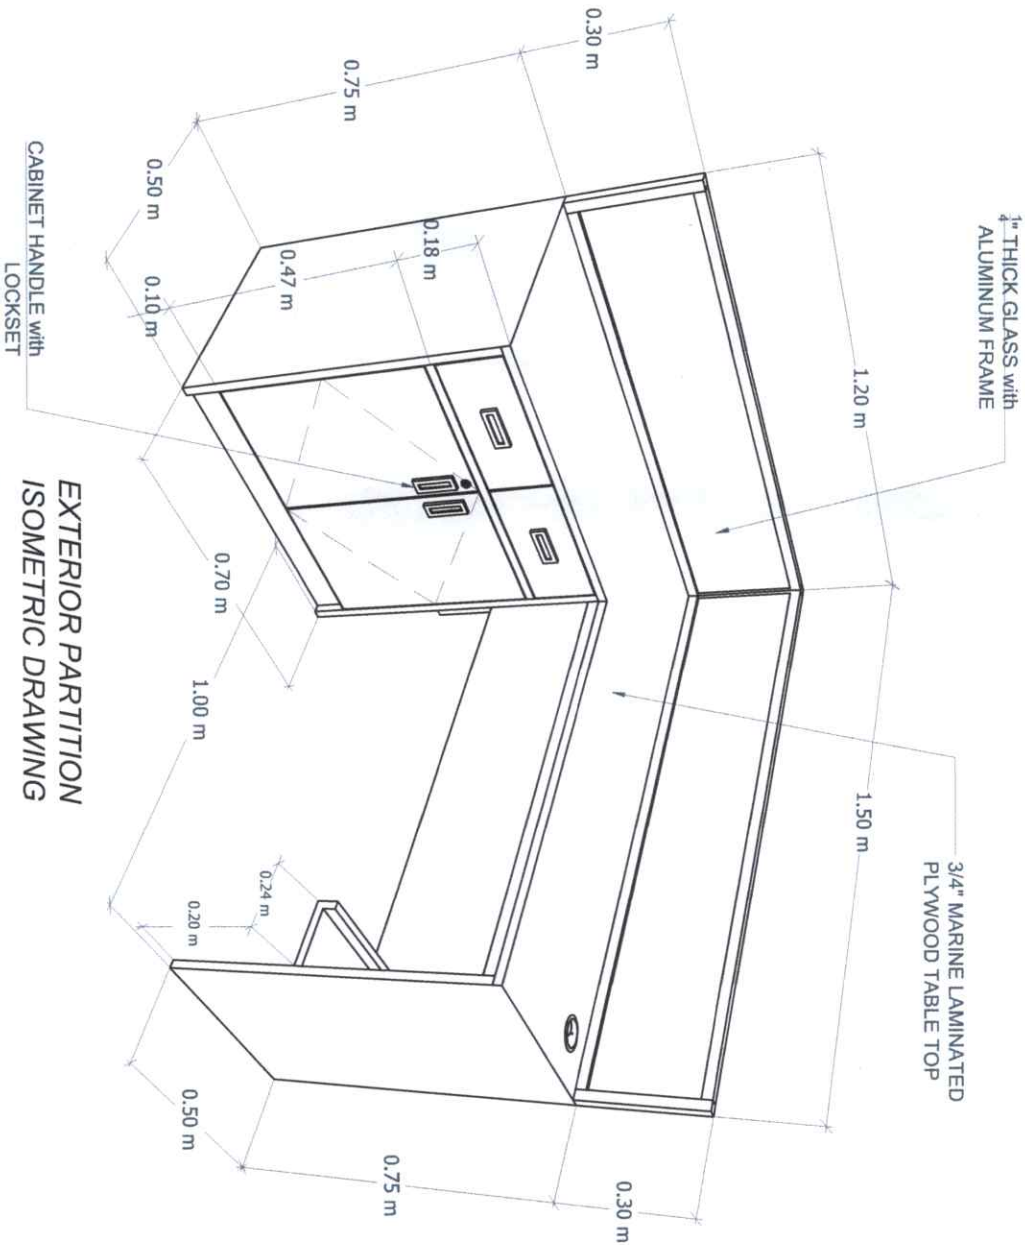






EXTERIOR PARTITION
ISOMETRIC DRAWING


OFFICE TABLE 2 DETAIL
SCALE N.D.T.S

 Republic of the Philippines CARLOS HILADO MEMORIAL STATE UNIVERSITY Negros Occidental	PROJECT TITLE: FABRICATION AND INSTALLATION OF FURNITURE AT VPAA OFFICE	PREPARED BY: KIRSTEEN RIVERANTE UNIVERSITY DEPARTMENT	CHECKED BY: ENGR. GABRIEL S. FERNANDO JR. TR. ENGINEER	ENGR. JIM J. MARQUEZ DIRECTOR PDM	ROSAUNDA S. TUVILA, JD VICE PRESIDENT FOR ADMINISTRATION AND FINANCE	NORBERTO P. MANGULABNAN, PH.D SUC PRESIDENT III	SHEET NO.: A	PAGE NO.: 5
---	-------------------------------------------------------------------------------	-------------------------------------------------------------	--------------------------------------------------------------	--------------------------------------	-------------------------------------------------------------------------	----------------------------------------------------	-----------------	----------------




OFFICE TABLE 2 DETAIL
SCALE NDTs

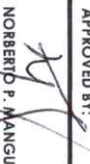 Republic of the Philippines CARLOS HILADO MEMORIAL STATE UNIVERSITY Negros Occidental OFFICE OF THE PHYSICAL PLANT ENVIRONMENT AND MANAGEMENT	PROJECT TITLE: FABRICATION AND INSTALLATION OF FURNITURE AT VPAO OFFICE PROJECT LOCATION: CHMISU MAIN CAMPUS	PREPARED BY:  KRITTEL JOY R. BUENARANTE UNIVERSITY DRAFTSMAN	CHECKED BY:  ENGR. DANILLO J. MARQUIS PROJECT ENGINEER	APPROVED BY:  ENGR. DANILLO J. MARQUIS DIRECTOR PDM	APPROVED BY:  NORBERTO P. MANGULABNAN, PH.D. SUC PRESIDENT III	SHEET NO.: A	PAGE NO.: 6
---	---	---	---	---	---	-----------------	----------------

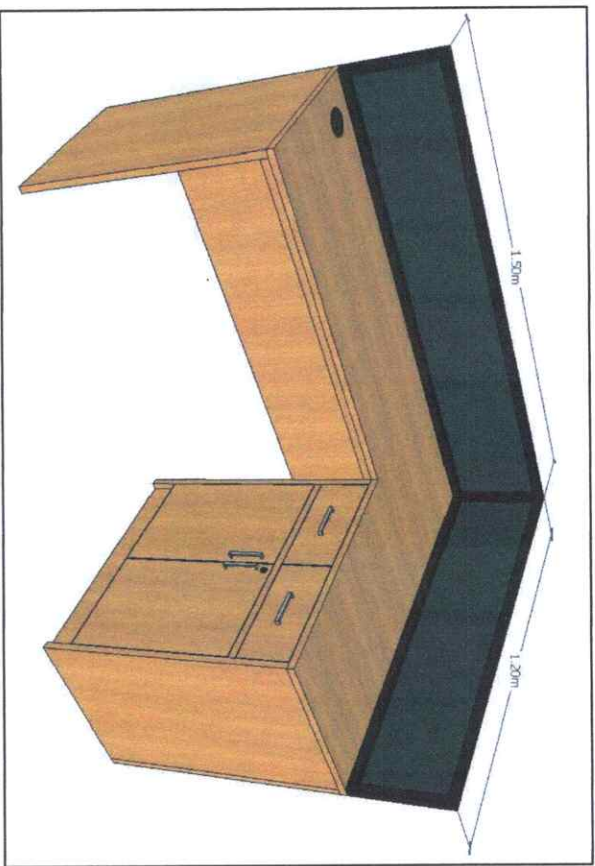


PERSPECTIVE DRAWING

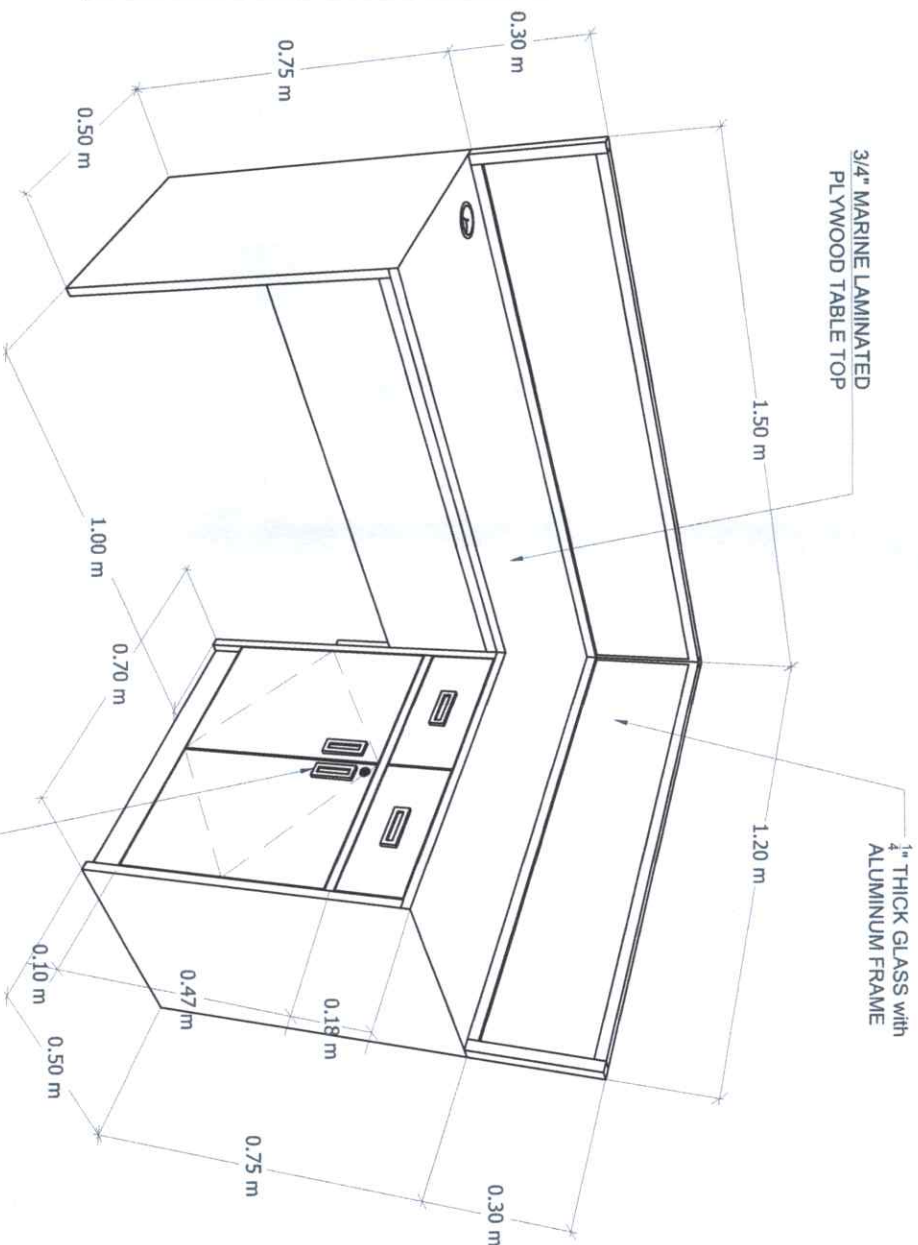

EXTERIOR PARTITION
ISOMETRIC DRAWING

OFFICE TABLE 3 DETAIL
SCALE NDTs

 Republic of the Philippines CARLOS HILADO MEMORIAL STATE UNIVERSITY Negros Occidental	PROJECT TITLE: FABRICATION AND INSTALLATION OF FURNITURE AT VPAA OFFICE	PREPARED BY: KRISTELL JOY R. FENERANTE UNIVERSITY DRAFTSMAN	CHECKED BY: ENGR. CARLOS G. CHAVEZ VP II	ENGR. JUN-JUN J. MARQUEZ DIRECTOR	ROSAURIDA S. TUYILLA, JD VICE PRESIDENT FOR ADMINISTRATION AND FINANCE	NORBERTO F. MANGULABNAN, Ph.D SUC PRESIDENT III	SHEET NO.: A	PAGE NO.: 7
---	-------------------------------------------------------------------------------	-------------------------------------------------------------------	------------------------------------------------	--------------------------------------	---------------------------------------------------------------------------	----------------------------------------------------	-----------------	----------------

