



Bid Notice Abstract

Request for Quotation (RFQ)

Reference Number 12787818
Procuring Entity CARLOS HILADO MEMORIAL STATE UNIVERSITY
Title Procurement of Labor and Materials For the Concreting Of Open Court at Fortune Towne Campus
Area of Delivery Negros Occidental

Solicitation Number:	RFQ 26-021	Status	Pending
Trade Agreement:	Implementing Rules and Regulations	Associated Components	2
Procurement Mode:	Negotiated Procurement - Small Value Procurement (Sec. 53.9)	Bid Supplements	0
Classification:	Civil Works	Document Request List	0
Category:	Construction Projects	Date Published	19/02/2026
Approved Budget for the Contract:	PHP 445,000.00	Last Updated / Time	18/02/2026 10:36 AM
Delivery Period:	60 Day/s	Closing Date / Time	26/02/2026 09:00 AM
Client Agency:			
Contact Person:	Rowena De la Vida Prado Administrative Assistant II Mabini Street Talisay City Negros Occidental Philippines 6115 63-34-7120005 Ext.142 63-939-9296624 bac.sec@chmsu.edu.ph		

Description

Republic of the Philippines
 CARLOS HILADO MEMORIAL STATE UNIVERSITY
 Talisay City, Negros Occidental
 Mobile Phone Number: (0920) 583 3046
 bac.sec@chmsu.edu.ph

REQUEST FOR QUOTATION
 Page 1 of 5
 Date: FEBRUARY 16, 2026
 Quotation No. 26-021

Please quote your lowest price on the item/s listed below, stating the shortest time of delivery and submit your quotation duly signed by your representative not later than _____ in the return envelope attached herewith.

DR. MA. RIZA T. MANALO
 BAC Chairperson

NOTE:

- ALL ENTRIES MUST BE TYPEWRITTEN
- DELIVERY PERIOD WITHIN 60 CALENDAR DAYS
- WARRANTY SHALL BE FOR A PERIOD OF SIX (6) MONTHS FOR SUPPLIES & MATERIALS, ONE (1) YEAR FOR EQUIPMENT, FROM DATE OF ACCEPTANCE BY THE PROCURING ENTITY
- PRICE VALIDITY SHALL BE FOR A PERIOD OF _____ CALENDAR DAYS
- G-EPS REGISTRATION CERTIFICATE SHALL BE ATTACHED UPON SUBMISSION OF THE QUOTATION
- BIDDERS SHALL SUBMIT ORIGINAL BROCHURES SHOWING CERTIFICATIONS OF THE PRODUCT BEING OFFERED

- 1.1 Mobilization and Demobilization
- 1.2 Earthworks (Excavation, Backfilling & Compaction)
- 1.3 Removal, Pruning, and Trimming of Trees
- 1.4 Form Works
- 1.5 Site Clearing, Cleaning, and Hauling of Site
- 1.6 Safety Occupational Hazard
- 2.0 STRUCTURAL WORKS
- 2.1 Construction on Concrete Slab (Class B) Area = 252m² ; Concrete Strength = 2,500 PSI
- 3.0 SUPPLY AND INSTALLATION
- 3.1 Installation of Paver Stones Pathwalk
- 4.0 PAINTING WORKS
- 4.1 Surface Preparation and Painting of the Concrete Floor Slab and Volleyball Court Lay-out
- 5.0 MISCELLANEOUS WORKS

BILL OF QUANTITIES

1.0 GENERAL REQUIREMENTS

- 1.1 Mobilization and Demobilization 1.00 lot
- 1.2 Earthworks (Excavation, Backfilling & Compaction) 1.00 lot
- 1.3 Removal, Pruning, Trimming of Trees 1.00 lot
- 1.4 Form Works 1.00 lot
- 1.5 Site Clearing, Cleaning, and Hauling of Site 1.00 lot
- 1.6 Safety Occupational Hazard 1.00 lot
- Sub-total, 1.0 (GENERAL REQUIREMENTS)

2.0 STRUCTURAL WORKS

- 2.1 Construction on Concrete Slab (Class B) Area = 252m² ; Concrete Strength = 2,500 PSI
- 2.1.1 Portland Cement 40kgs 200.00 bgs
- 2.1.2 Mixing Sand 13.00 cu.m
- 2.1.3 3/4" Gravel 26.00 cu.m
- 2.1.4 10mm Ø Deformed Bars @ 6.00m 170.00 lght
- 2.1.5 # 16 GI wire 10.00 kg.
- 2.1.6 Steel Cutting Disc 40.00 pcs
- Sub-total, 2.0 (STRUCTURAL WORKS)

3.0 SUPPLY AND INSTALLATION

- 3.1 Installation of Paver Stone Pathwalk
- 3.1.1 Dutch Paver (20cm x 10cm x 40mm) 600.00 pcs
- 3.1.2 Filling Material / Sand 3.00 cu.m
- Sub-total, 3.0 (SUPPLY AND INSTALLATION)

4.0 PAINTING WORKS

- 4.1 Surface Preparation and Painting of the Concrete Floor Slab and Volleyball Court Lay-out
- 4.1.1 Rubberized Floor Paint "Crystal Blue" (Concrete Floor Slab) 7.00 gal
- 4.1.2 Rubberized Floor Paint "Spanish Green" (Volleyball Court) 11.00 gal
- 4.1.2 Rubberized Floor Paint "White" (Volleyball Lay-out) 2.00 gal
- 4.1.3 Sandpaper # 100 25.00 pcs
- 4.1.4 Masking Tape 2" 20.00 pcs
- 4.1.5 Paint Roller 9" 5.00 pcs
- 4.1.6 Paint Brush 3" 3.00 pcs
- 4.1.7 Paint Pan 3.00 pcs
- Sub-total, 4.0 (PAINTING WORKS)

5.0 MISCELLANEOUS WORKS

- 5.1 FOR ALL OTHER ITEMS that are not included on listed Bill of Quantities in your Bid but are deemed necessary for the completion of the works and the delivery of the project. 1.00 lot
- Sub-total, 5.0 (MISCELLANEOUS WORKS)

PROJECT DURATION: 60 CALENDAR DAYS

Note: Attach Certificate of Site Inspection

A. TOTAL DIRECT COST

B. CONSUMABLES:

C. SUPERVISION AND ADMINISTRATION:

D. TOTAL INDIRECT COST (B+C):

E. TOTAL COST (A+D)

F. VAT (12% OF ITEM E):

GRAND TOTAL OF PROJECT COST:

*****NOTHING FOLLOWS*****

TOTAL ABC = Php 445,000.00

PROCUREMENT OF LABOR AND MATERIALS FOR THE CONCRETING OF OPEN COURT AT FORTUNE-TOWNE CAMPUS/R.

TUBLE (Executive Director)

PR# 26-053-0205 02-05-26

MDS 030-101-26-02 02-05-26

Date By

Item No.	Product/Service Name	Description	Quantity	UOM	Budget (PHP)
1	ONE (1) LOT	Labor and Materials For the Concreting Of Open Court at Fortune Towne Campus	1	Lot	445,000.00

Created by Rowena De la Vida Prado

Date Created 18/02/2026

The PhilGEPs team is not responsible for any typographical errors or misinformation presented in the system. PhilGEPs only displays information provided for by its clients, and any queries regarding the postings should be directed to the contact person/s of the concerned party.



Republic of the Philippines
CARLOS HILADO MEMORIAL STATE UNIVERSITY
 Talisay City, Negros Occidental
 Mobile Phone Number: (0920) 583 3046
bac.sec@chmsu.edu.ph

REQUEST FOR QUOTATION

Page 1 of 5

Date: FEBRUARY 16, 2026

Quotation No. 26-021

Please quote your lowest price on the item/s listed below, stating the shortest time of delivery and submit your quotation duly signed by your representative not later than _____ in the return envelope attached herewith.


DR. MA. RIZA T. MANALO
 BAC Chairperson

NOTE:

1. ALL ENTRIES MUST BE TYPEWRITTEN
2. DELIVERY PERIOD WITHIN 60 CALENDAR DAYS
3. WARRANTY SHALL BE FOR A PERIOD OF SIX (6) MONTHS FOR SUPPLIES & MATERIALS, ONE (1) YEAR FOR EQUIPMENT, FROM DATE OF ACCEPTANCE BY THE PROCURING ENTITY
4. PRICE VALIDITY SHALL BE FOR A PERIOD OF _____ CALENDAR DAYS
5. G-EPS REGISTRATION CERTIFICATE SHALL BE ATTACHED UPON SUBMISSION OF THE QUOTATION
6. BIDDERS SHALL SUBMIT ORIGINAL BROCHURES SHOWING CERTIFICATIONS OF THE PRODUCT BEING OFFERED

ITEM NO.	DESCRIPTION OF WORKS	QTY.	UNIT	MATERIAL COST		LABOR COST		TOTAL COST
				Unit Cost	Material Sub-Total Cost	Unit Cost	Labor Sub-Total Cost	
	ONE (1) LOT							
	LABOR AND MATERIALS FOR THE CONCRETING OF OPEN COURT AT FORTUNE-TOWNE CAMPUS							
1.0	GENERAL REQUIREMENTS							
1.1	Mobilization and Demobilization							
1.2	Earthworks (Excavation, Backfilling & Compaction)							
1.3	Removal, Pruning, and Trimming of Trees							
1.4	Form Works							
1.5	Site Clearing, Cleaning, and Hauling of Site							
1.6	Safety Occupational Hazard							
2.0	STRUCTURAL WORKS							
2.1	Construction on Concrete Slab (Class B) Area = 252m ² ; Concrete Strength = 2,500 PSI							
3.0	SUPPLY AND INSTALLATION							
3.1	Installation of Paver Stones Pathwalk							
4.0	PAINTING WORKS							
4.1	Surface Preparation and Painting of the Concrete Floor Slab and Volleyball Court Lay-out							

Date

By

Released (BAC) _____

Returned (Supplier) _____

Printed Name/Signature

Tel. No./Cellphone No.

Date



Republic of the Philippines
CARLOS HILADO MEMORIAL STATE UNIVERSITY
Talisay City, Negros Occidental
Mobile Phone Number: (0920) 583 3046
bac.sec@chmsu.edu.ph

REQUEST FOR QUOTATION

Page 2 of 5

Date: FEBRUARY 16, 2026

Quotation No. 26-021

Please quote your lowest price on the item/s listed below, stating the shortest time of delivery and submit your quotation duly signed by your representative not later than _____ in the return envelope attached herewith.


DR. MA. RIZA T. MANALO
BAC Chairperson

NOTE:

1. ALL ENTRIES MUST BE TYPEWRITTEN
2. DELIVERY PERIOD WITHIN 60 CALENDAR DAYS
3. WARRANTY SHALL BE FOR A PERIOD OF SIX (6) MONTHS FOR SUPPLIES & MATERIALS, ONE (1) YEAR FOR EQUIPMENT, FROM DATE OF OF ACCEPTANCE BY THE PROCURING ENTITY
4. PRICE VALIDITY SHALL BE FOR A PERIOD OF _____ CALENDAR DAYS
5. G-EPS REGISTRATION CERTIFICATE SHALL BE ATTACHED UPON SUBMISSION OF THE QUOTATION
6. BIDDERS SHALL SUBMIT ORIGINAL BROCHURES SHOWING CERTIFICATIONS OF THE PRODUCT BEING OFFERED

ITEM NO.	DESCRIPTION OF WORKS	QTY.	UNIT	MATERIAL COST		LABOR COST		TOTAL COST
				Unit Cost	Material Sub-Total Cost	Unit Cost	Labor Sub-Total Cost	
5.0	MISCELLANEOUS WORKS							
	BILL OF QUANTITIES							
1.0	GENERAL REQUIREMENTS							
1.1	Mobilization and Demobilization	1.00	lot					
1.2	Earthworks (Excavation, Backfilling & Compaction)	1.00	lot					
1.3	Removal, Pruning, Trimming of Trees	1.00	lot					
1.4	Form Works	1.00	lot					
1.5	Site Clearing, Cleaning, and Hauling of Site	1.00	lot					
1.6	Safety Occupational Hazard	1.00	lot					
	Sub-total, 1.0 (GENERAL REQUIREMENTS)							
2.0	STRUCTURAL WORKS							
2.1	Construction on Concrete Slab (Class B) Area = 252m² ; Concrete Strength = 2,500 PSI							
2.1.1	Portland Cement 40kgs	200.00	bgs					
2.1.2	Mixing Sand	13.00	cu.m					
2.1.3	3/4" Gravel	26.00	cu.m					

Date

By

Released (BAC) _____

Returned (Supplier) _____

Printed Name/Signature

Tel. No./Cellphone No.

Date



Republic of the Philippines
CARLOS HILADO MEMORIAL STATE UNIVERSITY
 Talisay City, Negros Occidental
 Mobile Phone Number: (0920) 583 3046
bac.sec@chmsu.edu.ph

REQUEST FOR QUOTATION

Page 3 of 5

Date: FEBRUARY 16, 2026

Quotation No. 26-021

Please quote your lowest price on the item/s listed below, stating the shortest time of delivery and submit your quotation duly signed by your representative not later than _____ in the return envelope attached herewith.


DR. MA. RIZA T. MANALO
 BAC Chairperson

NOTE:

1. ALL ENTRIES MUST BE TYPEWRITTEN
2. DELIVERY PERIOD WITHIN 60 CALENDAR DAYS
3. WARRANTY SHALL BE FOR A PERIOD OF SIX (6) MONTHS FOR SUPPLIES & MATERIALS, ONE (1) YEAR FOR EQUIPMENT, FROM DATE OF OF ACCEPTANCE BY THE PROCURING ENTITY
4. PRICE VALIDITY SHALL BE FOR A PERIOD OF _____ CALENDAR DAYS
5. G-EPS REGISTRATION CERTIFICATE SHALL BE ATTACHED UPON SUBMISSION OF THE QUOTATION
6. BIDDERS SHALL SUBMIT ORIGINAL BROCHURES SHOWING CERTIFICATIONS OF THE PRODUCT BEING OFFERED

ITEM NO.	DESCRIPTION OF WORKS	QTY.	UNIT	MATERIAL COST		LABOR COST		TOTAL COST
				Unit Cost	Material Sub-Total Cost	Unit Cost	Labor Sub-Total Cost	
2.1.4	10mm Ø Deformed Bars @ 6.00m	170.00	lght					
2.1.5	# 16 GI wire	10.00	kg.					
2.1.6	Steel Cutting Disc	40.00	pcs					
	Sub-total, 2.0 (STRUCTURAL WORKS)							
3.0	SUPPLY AND INSTALLATION							
3.1	Installation of Paver Stone Pathwalk							
3.1.1	Dutch Paver (20cm x 10cm x 40mm)	600.00	pcs					
3.1.2	Filling Material / Sand	3.00	cu.m					
	Sub-total, 3.0 (SUPPLY AND INSTALLATION)							
4.0	PAINTING WORKS							
4.1	Surface Preparation and Painting of the Concrete Floor Slab and Volleyball Court Lay-out							
4.1.1	Rubberized Floor Paint "Cystal Blue" (Concrete Floor Slab)	7.00	gal					
4.1.2	Rubberized Floor Paint "Spanish Green" (Volleyball Court)	11.00	gal					

Released (BAC) _____ Date _____ By _____

Returned (Supplier) _____

 Printed Name/Signature

 Tel. No./Cellphone No.

 Date



Republic of the Philippines
CARLOS HILADO MEMORIAL STATE UNIVERSITY
 Talisay City, Negros Occidental
 Mobile Phone Number: (0920) 583 3046
bac.sec@chmsu.edu.ph

REQUEST FOR QUOTATION

Page 4 of 5

Date: FEBRUARY 16, 2026

Quotation No. 26-021

Please quote your lowest price on the item/s listed below, stating the shortest time of delivery and submit your quotation duly signed by your representative not later than _____ in the return envelope attached herewith.

DR. MA. RIZA T. MANALO
 BAC Chairperson

NOTE:

1. ALL ENTRIES MUST BE TYPEWRITTEN
2. DELIVERY PERIOD WITHIN 60 CALENDAR DAYS
3. WARRANTY SHALL BE FOR A PERIOD OF SIX (6) MONTHS FOR SUPPLIES & MATERIALS, ONE (1) YEAR FOR EQUIPMENT, FROM DATE OF ACCEPTANCE BY THE PROCURING ENTITY
4. PRICE VALIDITY SHALL BE FOR A PERIOD OF _____ CALENDAR DAYS
5. G-EPS REGISTRATION CERTIFICATE SHALL BE ATTACHED UPON SUBMISSION OF THE QUOTATION
6. BIDDERS SHALL SUBMIT ORIGINAL BROCHURES SHOWING CERTIFICATIONS OF THE PRODUCT BEING OFFERED

ITEM NO.	DESCRIPTION OF WORKS	QTY.	UNIT	MATERIAL COST		LABOR COST		TOTAL COST
				Unit Cost	Material Sub-Total Cost	Unit Cost	Labor Sub-Total Cost	
4.1.2	Rubberized Floor Paint "White" (Volleyball Lay-out)	2.00	gal					
4.1.3	Sandpaper # 100	25.00	pcs					
4.1.4	Masking Tape 2"	20.00	pcs					
4.1.5	Paint Roller 9"	5.00	pcs					
4.1.6	Paint Brush 3"	3.00	pcs					
4.1.7	Paint Pan	3.00	pcs					
	Sub-total, 4.0 (PAINTING WORKS)							
5.0	MISCELLANEOUS WORKS							
5.1	FOR ALL OTHER ITEMS that are not included on listed Bill of Quantities in your Bid but are deemed necessary for the completion of the works and the delivery of the project.	1.00	lot					
	Sub-total, 5.0 (MISCELLANEOUS WORKS)							
	PROJECT DURATION: 60 CALENDAR DAYS							
	Note: Attach Certificate of Site Inspection							
	A. TOTAL DIRECT COST							
	B. CONSUMABLES:							
	C. SUPERVISION AND ADMINISTRATION:							
	D. TOTAL INDIRECT COST (B+C):							
	E. TOTAL COST (A+D)							
	F. VAT (12% OF ITEM E):							

Date

By


Released (BAC)

Returned (Supplier)

Printed Name/Signature


Tel. No./Cellphone No.

Date

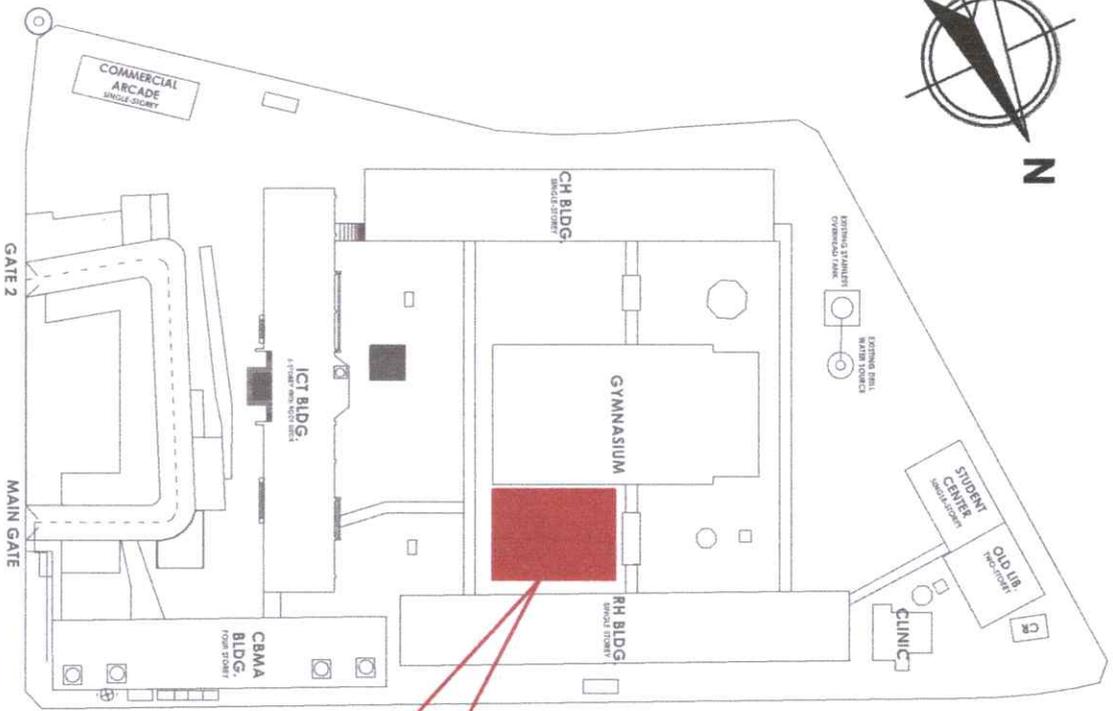


THIS SITE

SITE DEVELOPMENT PLAN
SCALE NDTs

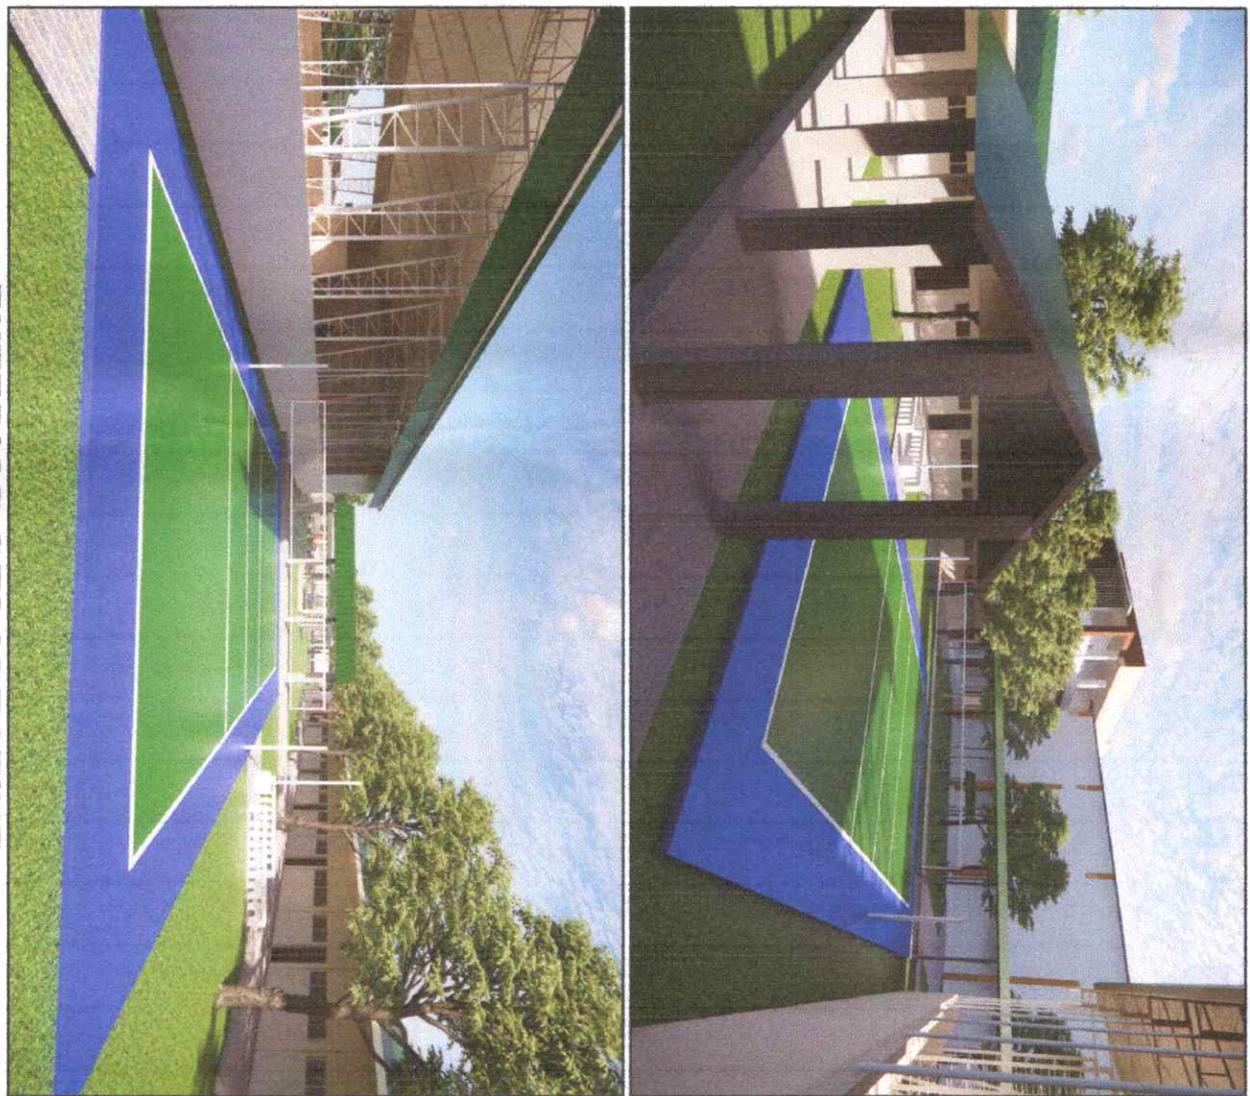

EXTERIOR PERSPECTIVE
SCALE NDTs




		PROJECT TITLE: CONCRETING OF OPEN COURT		ENDORSED BY: RODERICK M. TUBALE, Ph.D. <small>EXECUTIVE DIRECTOR, FORBURN TOWNE CAMPUS</small>		PREPARED BY: HAYDEN M. S. YAP <small>UNIVERSITY DESIGNER AND ARCHITECT, FORBURN TOWNE CAMPUS</small>		CHECKED BY: AR. JAY B. ESTRELLA <small>PROJECT ARCHITECT, FORBURN TOWNE CAMPUS</small>		RECOMMENDING APPROVAL: ENRIQUE JUN-JUN T. ARQUEZ <small>DIRECTOR, PROJECT MANAGEMENT UNIT</small>		APPROVED BY: NORBERTO P. MANCUALABAN, Ph.D. <small>SIC PRESIDENT III</small>		SHEET NO.: CS 1		PAGE NO.: 6	
<small>OFFICE OF THE PROJECT MANAGEMENT UNIT</small>		<small>PROJECT LOCATION: FORBURN TOWNE CAMPUS</small>		<small>EXECUTIVE DIRECTOR, FORBURN TOWNE CAMPUS</small>		<small>UNIVERSITY DESIGNER AND ARCHITECT, FORBURN TOWNE CAMPUS</small>		<small>PROJECT ARCHITECT, FORBURN TOWNE CAMPUS</small>		<small>DIRECTOR, PROJECT MANAGEMENT UNIT</small>		<small>SIC PRESIDENT III</small>					

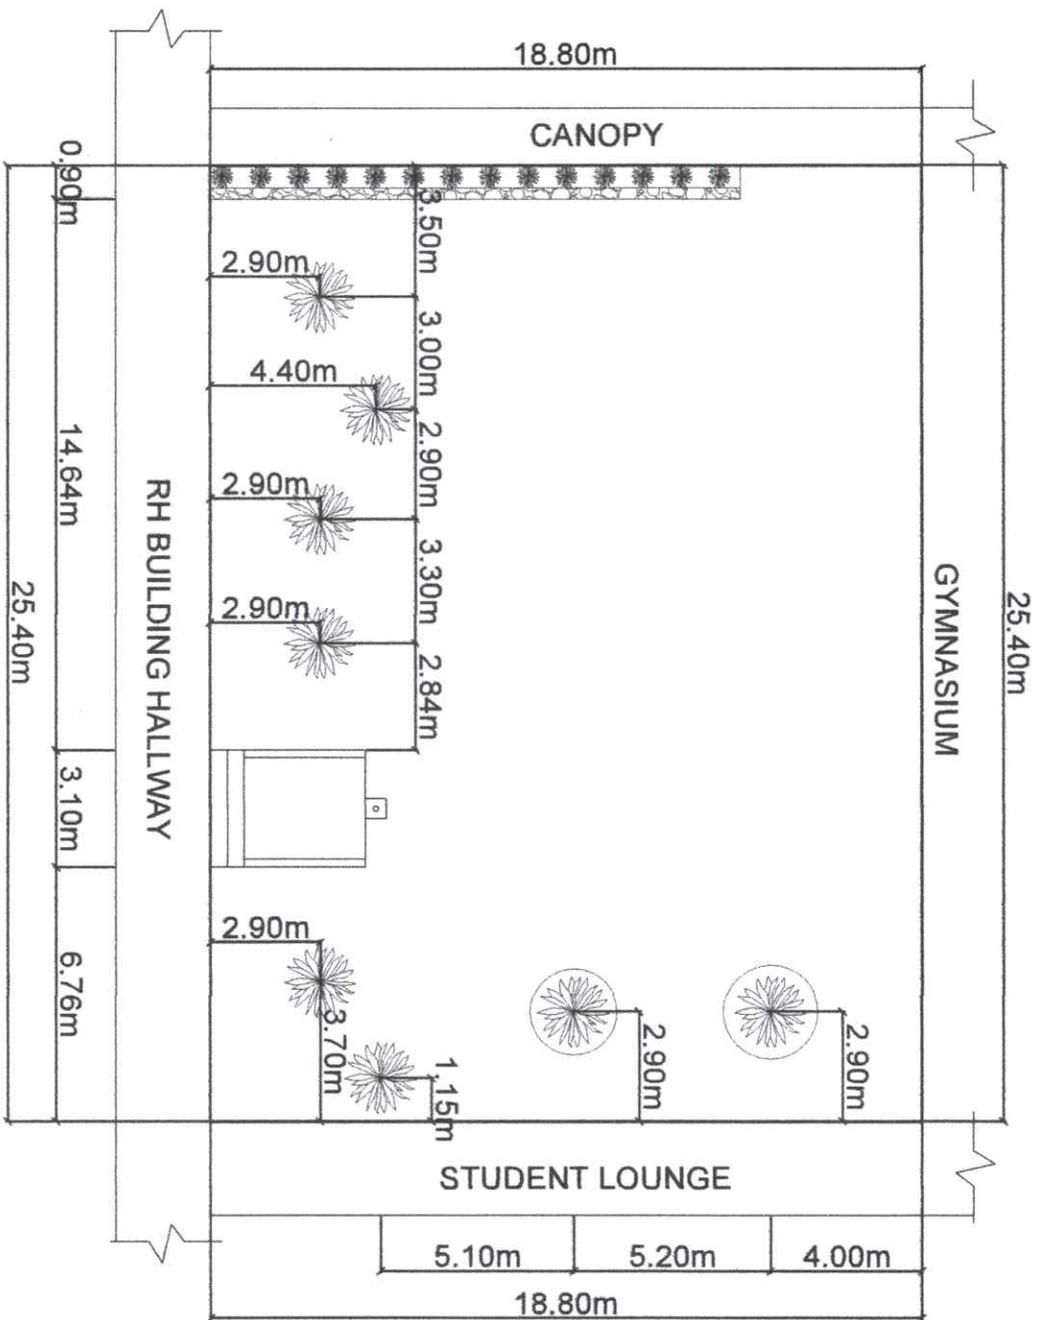


EXISTING FLOOR PLAN
SCALE 1:200MTS



SITE ACTUAL PHOTOS
SCALE N D T S

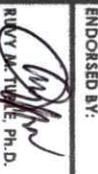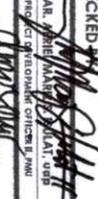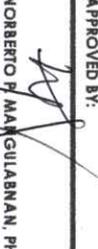
 Republic of the Philippines CAROL HILADO MEMORIAL STATE UNIVERSITY Negros Occidental		PROJECT TITLE: CONCRETING OF OPEN COURT		ENDORSED BY:  RUY D. TULE, Ph.D. <small>VICE CHIEF OF PROJECT MANAGEMENT UNIT</small>		PREPARED BY: HANIBAL S. YAP <small>UNIVERSITY GRADUATE ARCHITECT - 1919 (SITE TOWNING CAMPUS)</small> ENGR. GANAN S. KANDAYO, JR. <small>ADMIN. OFFICER III, PROJECT MANAGEMENT UNIT - FORMING TOWNING</small>		CHECKED BY:  AR. MARIBEL <small>PROJECT SUPERVISOR, OFFICE OF THE VICE CHIEF OF PROJECT MANAGEMENT UNIT</small> ENGR. MARIBEL S. CANAVEZ <small>PROJECT SUPERVISOR, OFFICE OF THE VICE CHIEF OF PROJECT MANAGEMENT UNIT</small>		RECOMMENDING APPROVAL:  ENGR. JUN-JUN J. BARQUEZ <small>DIRECTOR, PROJECT MANAGEMENT UNIT</small> JAY B. ESTELLAS, EDD. <small>VICE PRESIDENT FOR ADMINISTRATION AND FINANCE</small>		APPROVED BY:  NORBERTO P. MANGULABNAN, Ph.D. <small>SIC PRESIDENT III</small>		SHEET NO.: A		PAGE NO.: 2	
<small>OFFICE OF THE PROJECT MANAGEMENT UNIT</small>		<small>PROJECT LOCATION: FORTUNE TOWNE CAMPUS</small>		<small>VICE CHIEF OF PROJECT MANAGEMENT UNIT</small>		<small>UNIVERSITY GRADUATE ARCHITECT - 1919 (SITE TOWNING CAMPUS)</small>		<small>PROJECT SUPERVISOR, OFFICE OF THE VICE CHIEF OF PROJECT MANAGEMENT UNIT</small>		<small>DIRECTOR, PROJECT MANAGEMENT UNIT</small>		<small>SIC PRESIDENT III</small>					

TREES SUBJECT FOR REMOVAL

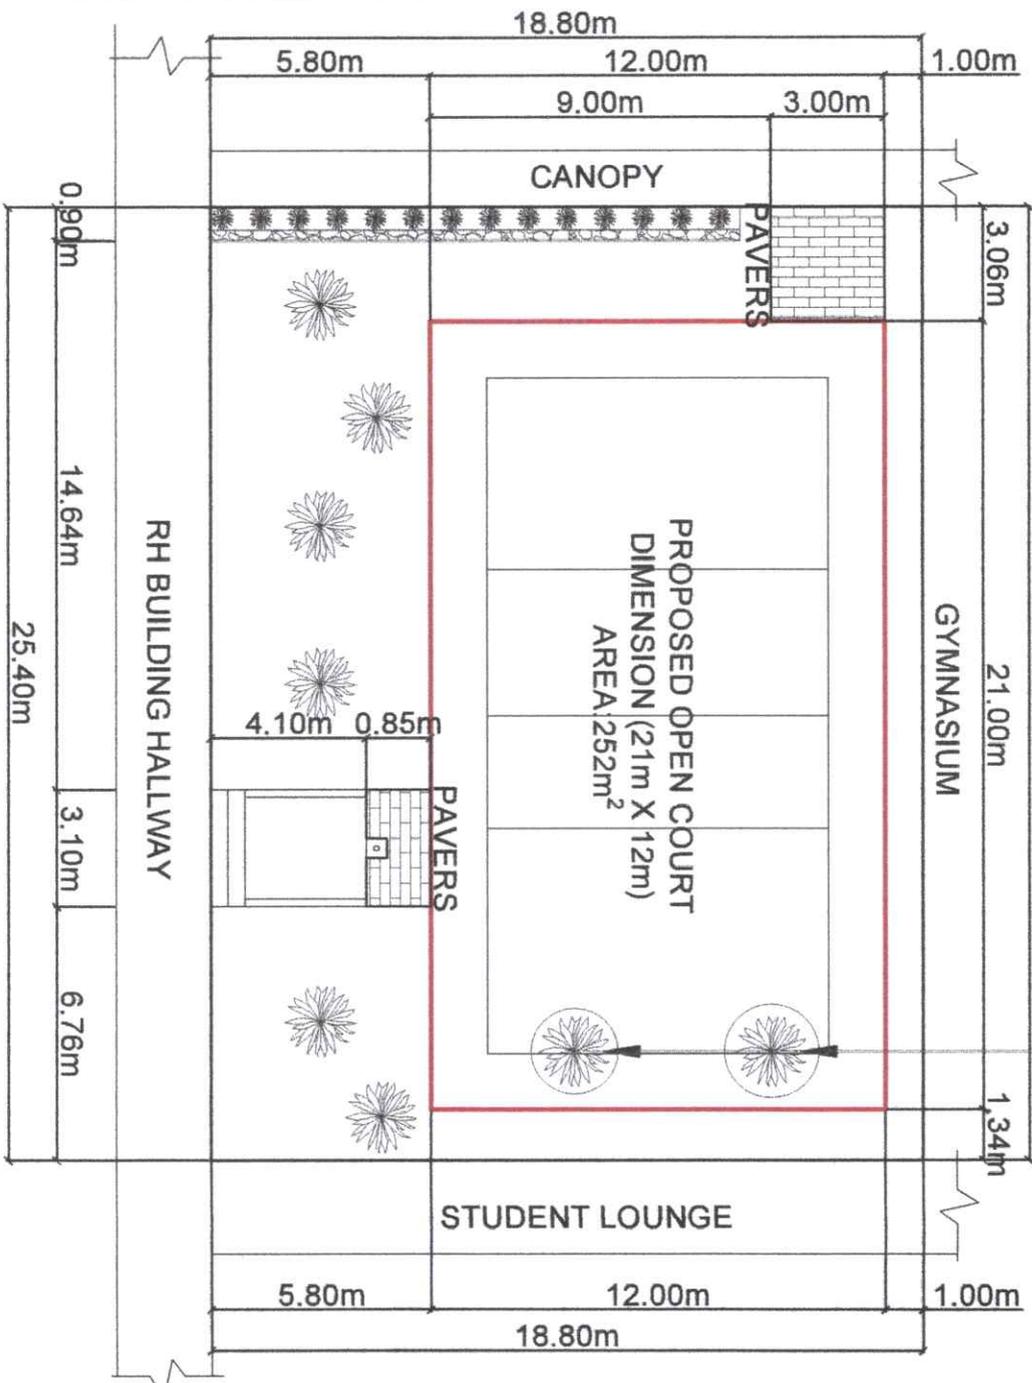

PROPOSED FLOOR PLAN




SCALE 1:200MTS

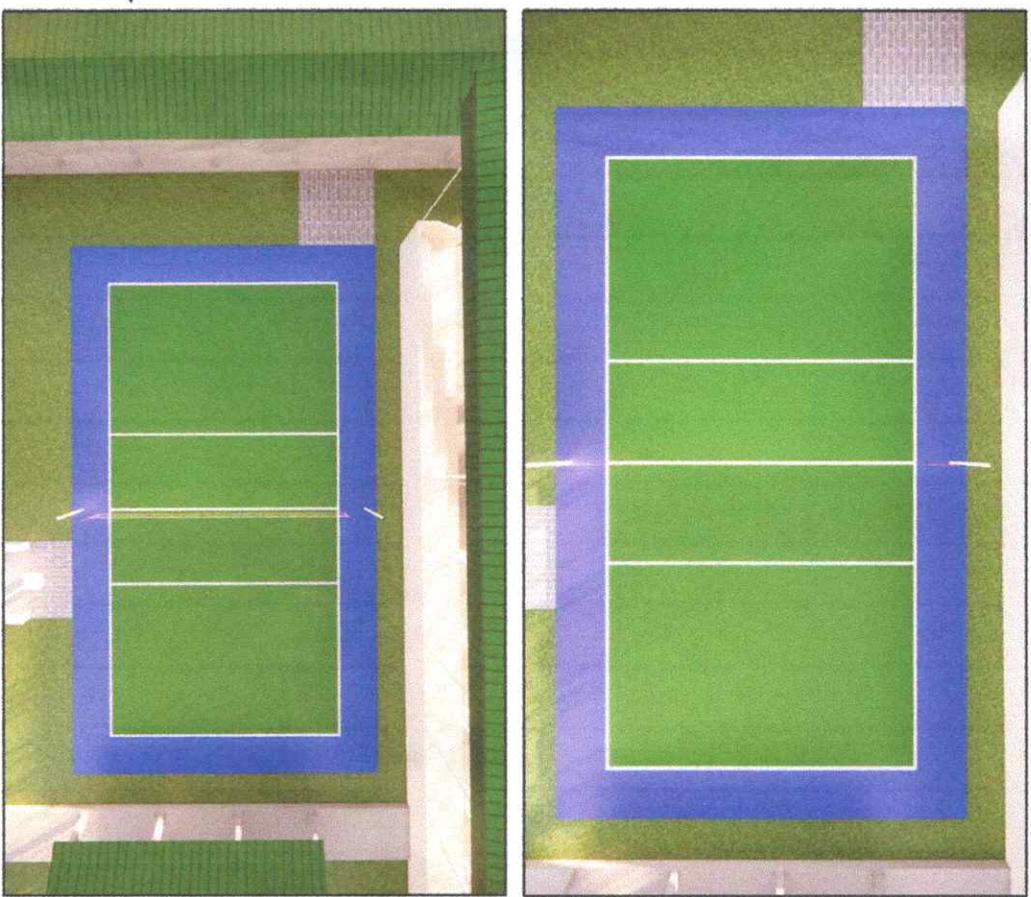

PERSPECTIVE TOP VIEW

SCALE NDTs

 <p>Republic of the Philippines CARLOS M. OCHOA MEMORIAL STATE UNIVERSITY Negros Occidental</p>		<p>PROJECT TITLE: CONCRETING OF OPEN COURT</p>		<p>ENDORSED BY:  RUVY M. VILLALBA, Ph.D. REGISTRAR GENERAL, FORMER TOWN ENGINEER</p>		<p>PREPARED BY:  ENGR. GARY S. ONDADO, JR. ADMIN. OFFICER III, PROJECT MANAGEMENT UNIT</p>		<p>CHECKED BY:  AR. ESTRELLA S. SIBAYAN PROJECT SUPERVISOR, CIVIL ENGINEERING DEPARTMENT</p>		<p>RECOMMENDING APPROVAL:  ENGR. JON J. M. CALDERON DIRECTOR, PROJECT MANAGEMENT UNIT</p>		<p>APPROVED BY:  JAY B. ESTRELLA, S. ED.D. VICE PRESIDENT FOR ADMINISTRATION</p>		<p>APPROVED BY:  NORBERTO F. MANGALABANAN, Ph.D. SUC PRESIDENT III</p>		<p>SHEET NO: A</p>		<p>PAGE NO: 3</p>	
<p>OFFICE OF THE PROJECT MANAGEMENT UNIT</p>		<p>PROJECT LOCATION: FORMER TOWN CAMPUS</p>		<p>REGISTRAR GENERAL, FORMER TOWN ENGINEER</p>		<p>ADMIN. OFFICER III, PROJECT MANAGEMENT UNIT</p>		<p>PROJECT SUPERVISOR, CIVIL ENGINEERING DEPARTMENT</p>		<p>DIRECTOR, PROJECT MANAGEMENT UNIT</p>		<p>VICE PRESIDENT FOR ADMINISTRATION</p>		<p>SUC PRESIDENT III</p>		<p>6</p>			

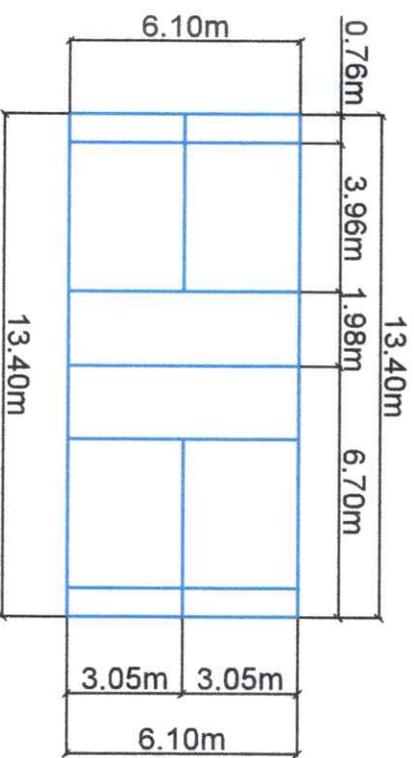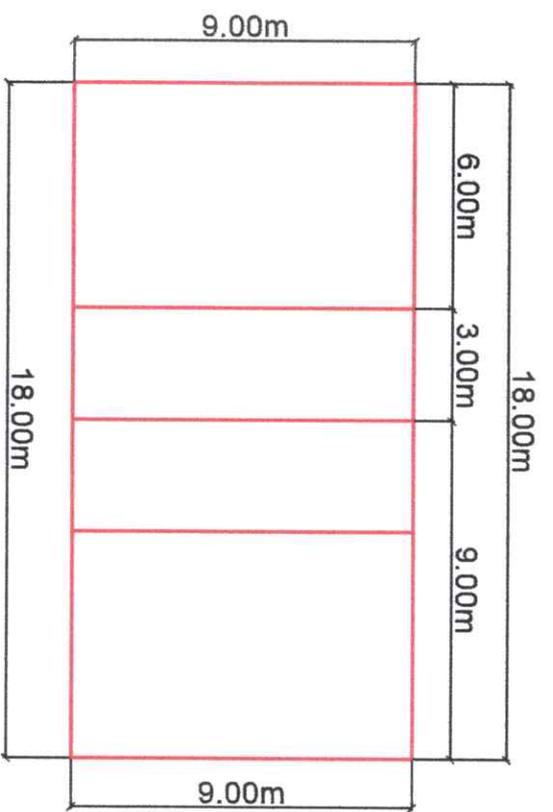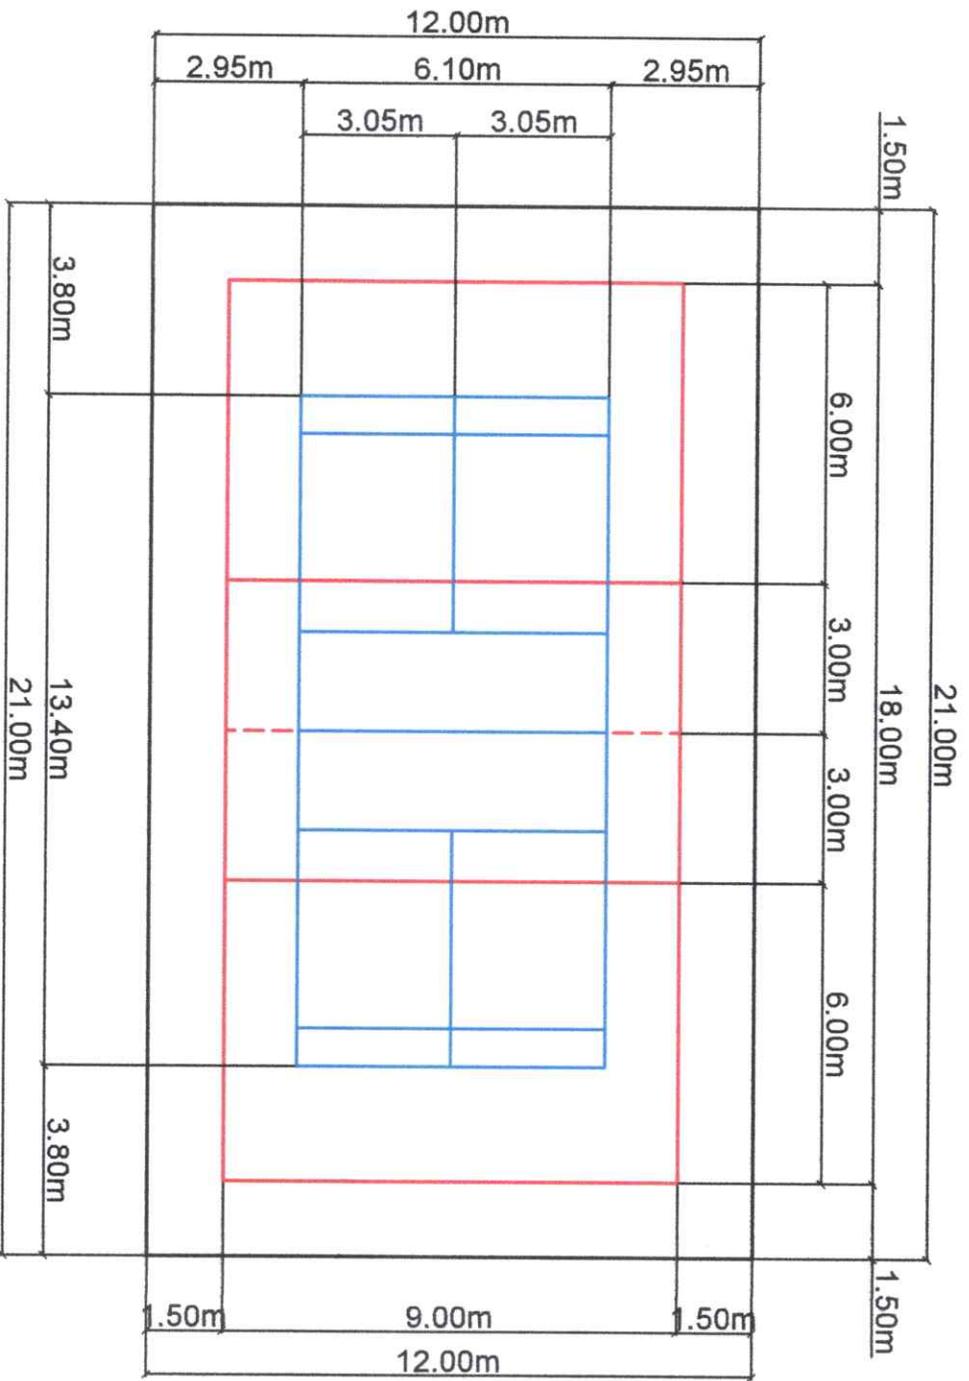


CONCRETE OPEN COURT
SCALE 1:150M TS

BADMINTON COURT

VOLLEYBALL COURT


 Republic of the Philippines CARLOS HILADO MEMORIAL STATE UNIVERSITY Negros Occidental		PROJECT TITLE: CONCRETING OF OPEN COURT		ENDORSED BY:  RUVY M. TURLE, Ph.D. <small>EXECUTIVE DIRECTOR, FORTUNE TOWNE CAMPUS</small>		PREPARED BY:  NATHANIEL S. TAP <small>UNIVERSITY GRANTMAKER FOR THE TOWNE CAMPUS</small> ENGR. GABRIEL M. CANDIATO JR. <small>ADMIN. OFFICER, PROJECT</small>		CHECKED BY:  ARLEN M. DELA CRUZ, MSW <small>PROJECT DEVELOPMENT OFFICER, FMC</small> ANN DORIS O. CHAVEZ <small>PROJECT DEVELOPMENT OFFICER III, FMC</small>		RECOMMENDING APPROVAL:  ENGR. JUN-JUN J. ARROLUZ <small>DIRECTOR, PROJECT MANAGEMENT UNIT</small>		APPROVED BY:  JAY B. ESPARMAS, EDD. <small>VICE PRESIDENT FOR ADMINISTRATION AND FINANCE</small>		APPROVED BY:  NORBERTO P. MANGULANAN, Ph.D. <small>SUC PRESIDENT III</small>		SHEET NO: A		PAGE NO: 4		TOTAL PAGES: 6	
---	--	---	--	---	--	---	--	---	--	--	--	---	--	---	--	-----------------------	--	----------------------	--	--------------------------	--

OFFICE OF THE PROJECT MANAGEMENT UNIT

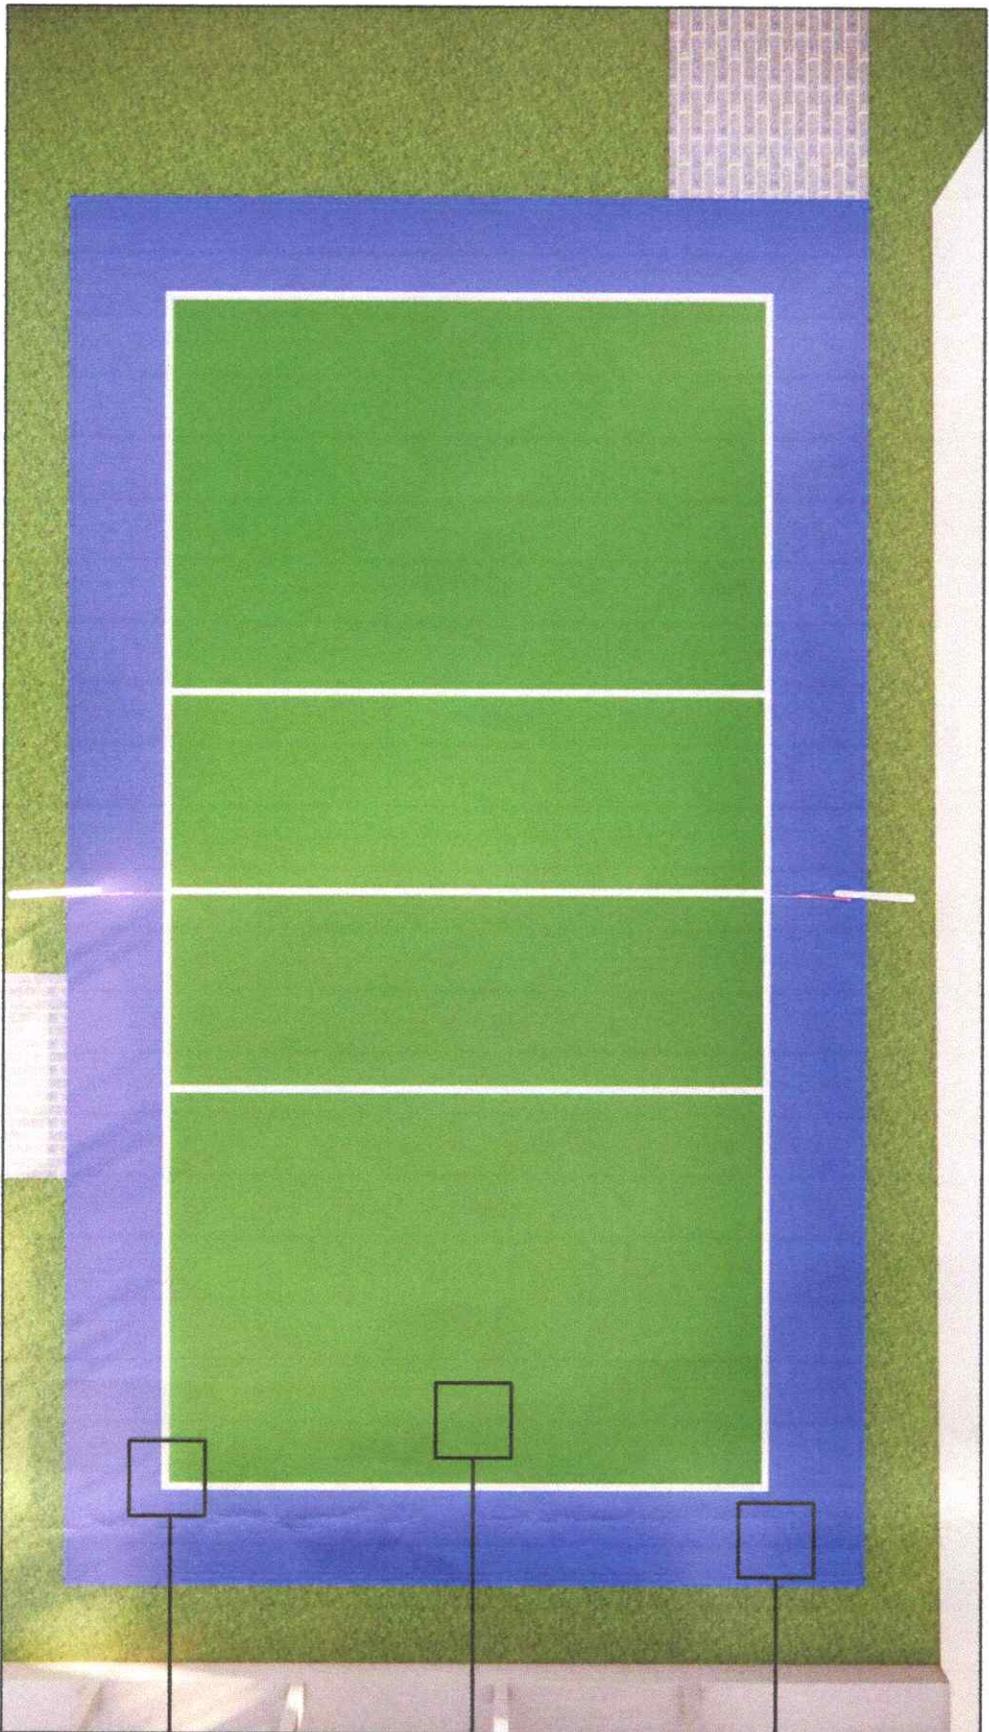

PAINT SWATCHES

CONCRETE FLOOR SLAB

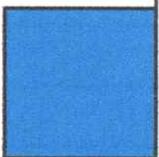

RUBBERIZED
FLOOR PAINT
"CRYTAL BLUE"

VOLLEYBALL COURT



RUBBERIZED
FLOOR PAINT
"SPANISH GREEN"

VOLLEYBALL LAY-OUT



RUBBERIZED
FLOOR PAINT
"WHITE"

 Republic of the Philippines CAROL HILADO MEMORIAL STATE UNIVERSITY Negros Occidental		PROJECT TITLE: CONCRETING OF OPEN COURT		ENDORSED BY:  RUYYM TULE, Ph.D. <small>EXECUTIVE DIRECTOR, FORUM TOWNE CAMPUS</small>		PREPARED BY:  THADDEUS TAP <small>UNIVERSITY DEVELOPMENT OFFICER III ENGINEER, CIVIL JAYM, OFFICE 8, ROOM 201, FORUM TOWNE CAMPUS</small>		CHECKED BY:  AR. ALBERT M. CHAVES <small>PROJECT DEVELOPMENT OFFICER III ENGINEER, CIVIL PROJECT OFFICE, CHAIRMAN OFFICER III, JMC</small>		RECOMMENDING APPROVAL:  ENGR. JUN-JUN M. BRIONES <small>DIRECTOR, PROJECT MANAGEMENT UNIT</small>		APPROVED BY:  NORBERTO P. MANGULABNAN, Ph.D. <small>SUC PRESIDENT III</small>		SHEET NO: A		PAGE NO: 5 / 6	
---	--	---	--	--	--	---	--	---	--	--	--	--	--	-----------------------	--	--------------------------	--




Republic of the Philippines
CARLOS HILADO MEMORIAL STATE UNIVERSITY
 Negros Occidental
 OFFICE OF THE PROJECT MANAGEMENT UNIT

10mmØ MAT BARS
 SPACED @0.60m M.O.C
 BOTHWAYS

0.10m THICK CONCRETE
 FLOOR SLAB


THICKENED EDGE SLAB

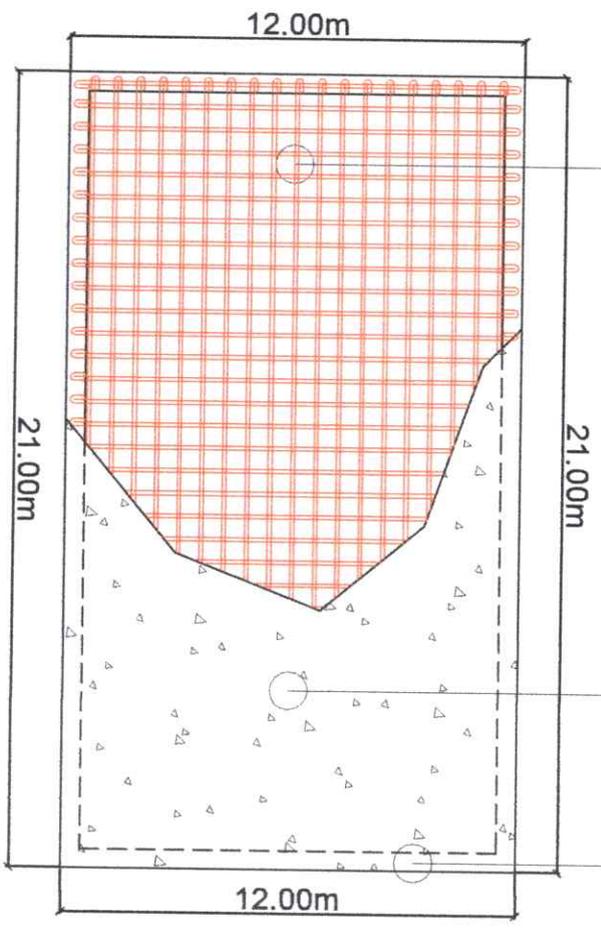

SCALE

PLAN

1:200MTS

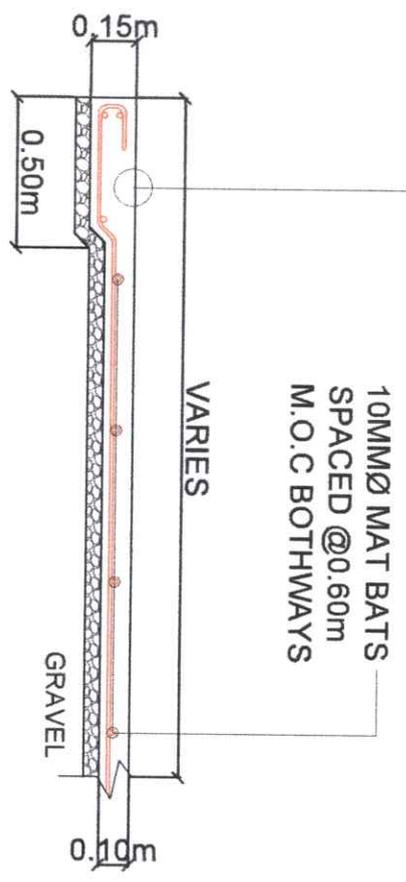

10MMØ MAT BATS
 SPACED @0.60m
 M.O.C BOTHWAYS

VARIES

GRAVEL

SCALE

SECTION VIEW

1:25MTS

CONCRETE SLAB FRAMING PLAN
 SCALE SEE DETAILS

PROJECT TITLE:

CONCRETING OF OPEN COURT

ENDORSED BY:

RUBEN M. YALE, Ph.D.
 EXECUTIVE DIRECTOR, FORTUNE TOWNE CAMPUS

PREPARED BY:

HAYDEN S. YAP
 UNIVERSITY OFFICER, COLLEGE OF ENGINEERING
 ENGR. GAYLA M. YONDAÑO JR.
 ASST. OFFICER IN CHARGE, PROJECT MANAGEMENT UNIT - FORTUNE TOWNE

CHECKED BY:

AN. BENJ. MAESTRO SOLITA, MS
 PROJECT DIRECTOR, COLLEGE OF ENGINEERING
 ENGR. MARINA CHAVEZ
 PROJECT MANAGEMENT OFFICER IN CHARGE

RECOMMENDING APPROVAL:

ENGR. JUN-JUN J. MARQUEZ
 DIRECTOR, PROJECT MANAGEMENT UNIT

APPROVED BY:

JAY B. BELLAS, EDD.
 VICE PRESIDENT FOR ADMINISTRATION

SHEET NO.:

S

PAGE NO.:

6/6